

THE LONDON RESORT

The London Resort Development Consent Order

BC080001

Environmental Statement Volume 3: Figures

Figure 12.57 Tree Retention and Removal Plan

Document reference: 6.3.12.57

Revision: 00

December 2020

Planning Act 2008


The Infrastructure Planning (Applications: Prescribed Forms and Procedure) Regulations 2009

Regulation 5(2)(a)



The Infrastructure Planning (Environmental Impact Assessment) Regulations 2017

Regulation 12(1)

[This page is intentionally left blank]

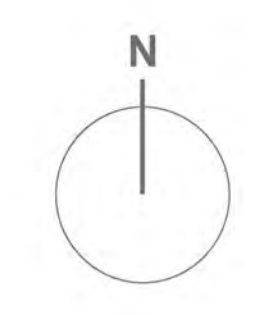


- Order Limits
- T1 — Tree/Group Number
- Tree/Group Canopy
- Tree Stem
- Root Protection Area
- Category A: Trees of high quality and value
- Category B: Trees of moderate quality and value
- Category C: Trees of low quality and value
- Category U: Trees of poor quality and value
- Trees Proposed for Removal
- TPO Trees
- Ancient Semi-natural Woodland
- Plantation on Ancient Woodland Site

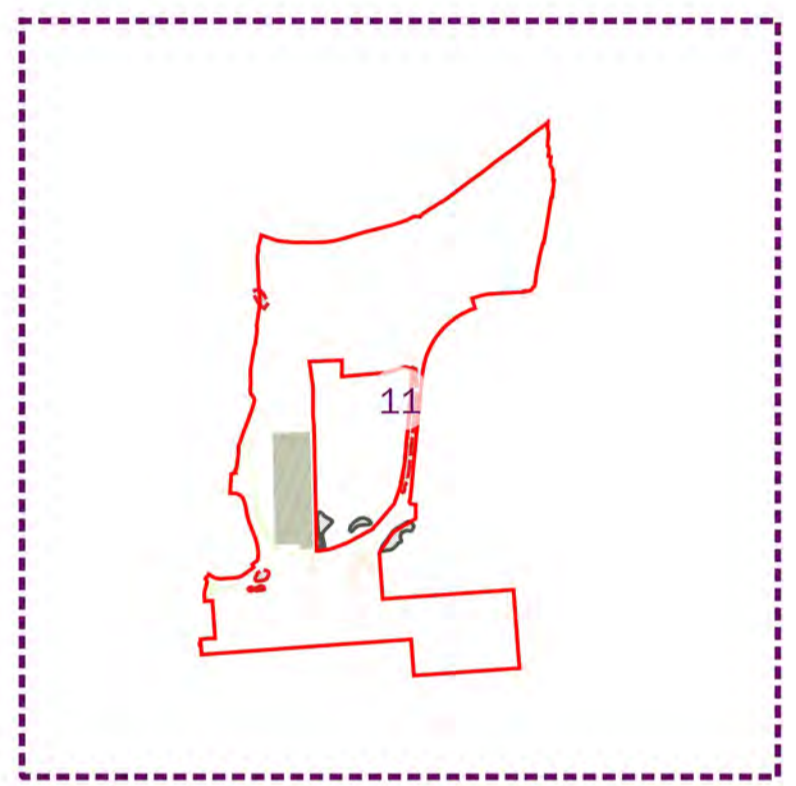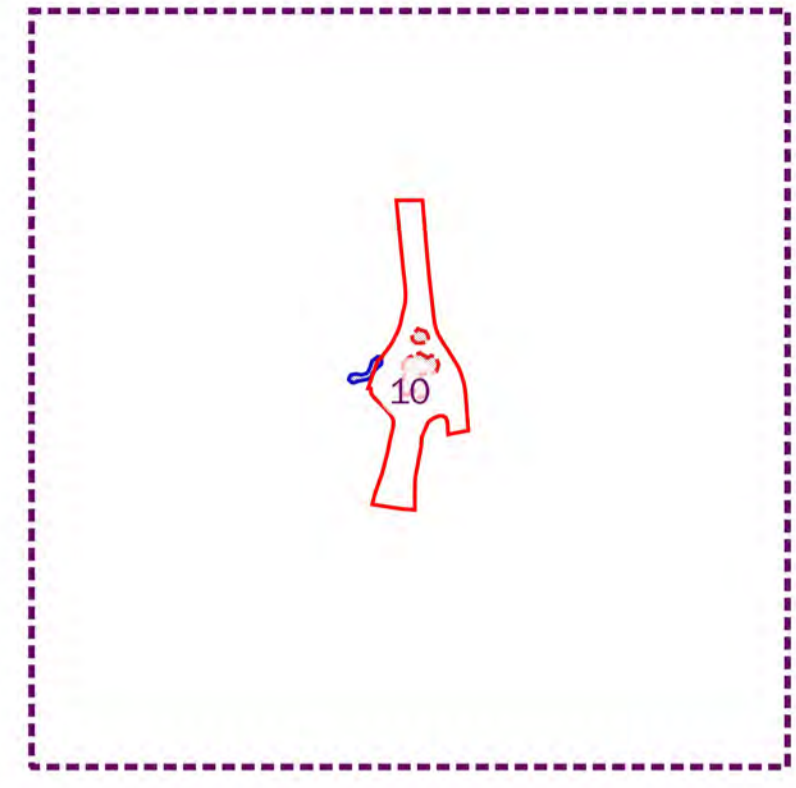
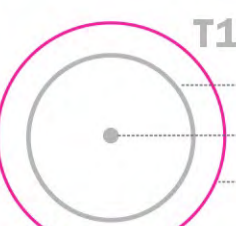

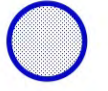






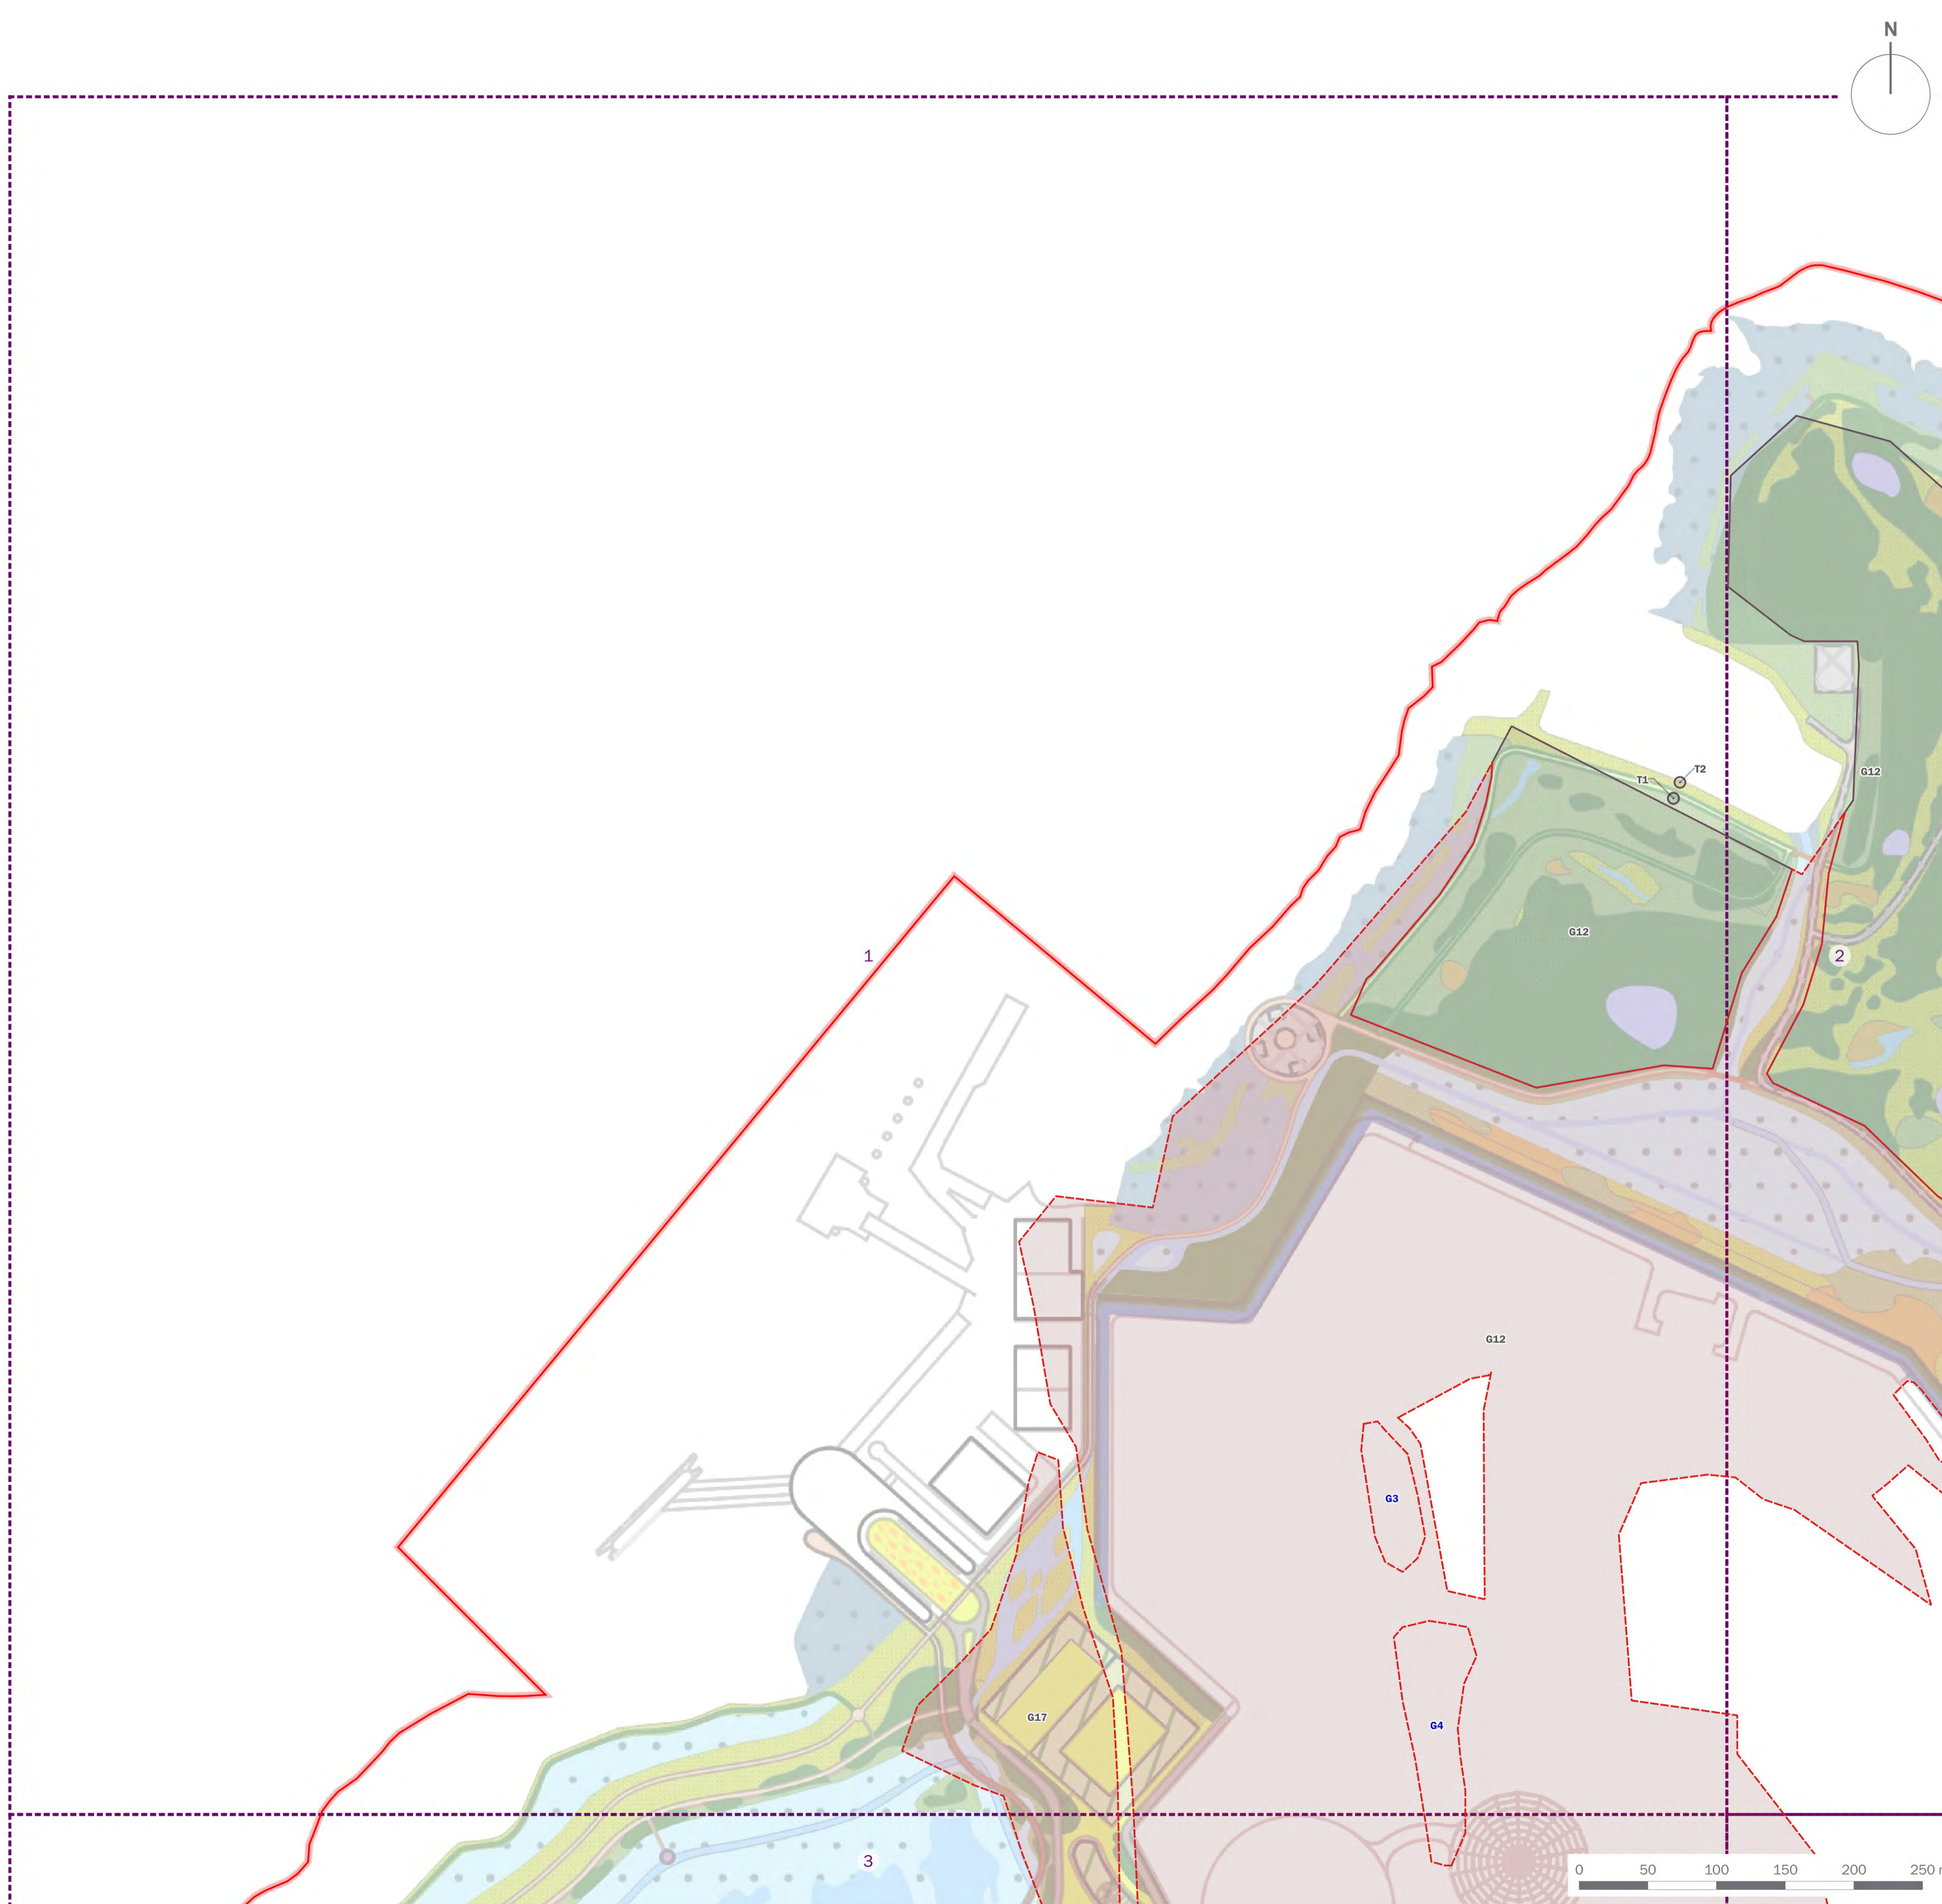


client	London Resort Company Holdings Limited		
project title	The London Resort		
drawing title	Figure 12.57: Tree Retention and Removal Plan Overview		
date	18 DECEMBER 2020	drawn by	TC
drawing number	edp5988_d081c	checked	LT
scale	1:12,500 @ A1	QA	GY



Registered office: 01285 740427 - www.edp-uk.co.uk - info@edp-uk.co.uk



-  Order Limits
-  T1 — Tree/Group Number
Tree/Group Canopy
Tree Stem
Root Protection Area
-  Category A: Trees of high quality and value
-  Category B: Trees of moderate quality and value
-  Category C: Trees of low quality and value
-  Category U: Trees of poor quality and value
-  Trees Proposed for Removal
-  TPO Trees
-  Ancient Semi-natural Woodland
-  PAWS

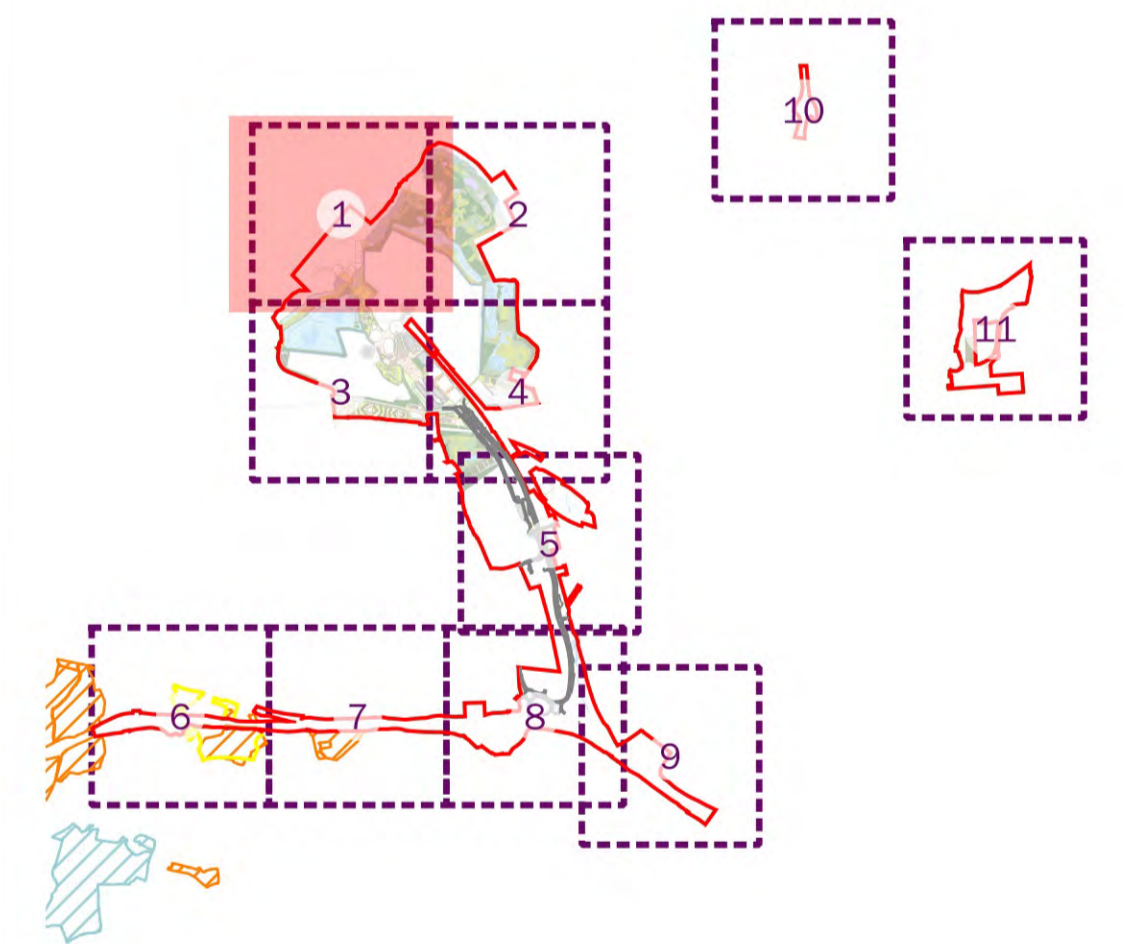

client
London Resort Company Holdings Limited



project title
The London Resort

drawing title
Figure 12.57: Tree Retention and Removal Plan (Sheet 1 of 11)


date	18 DECEMBER 2020	drawn by	TC
drawing number	edp5988_d081c	checked	LT
scale	1:2,500 @ A1	QA	GY



Registered office: 01285 740427 - www.edp-uk.co.uk - info@edp-uk.co.uk

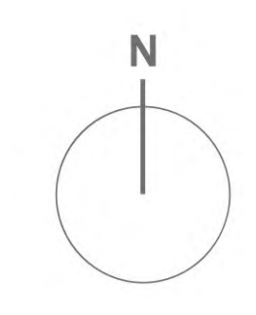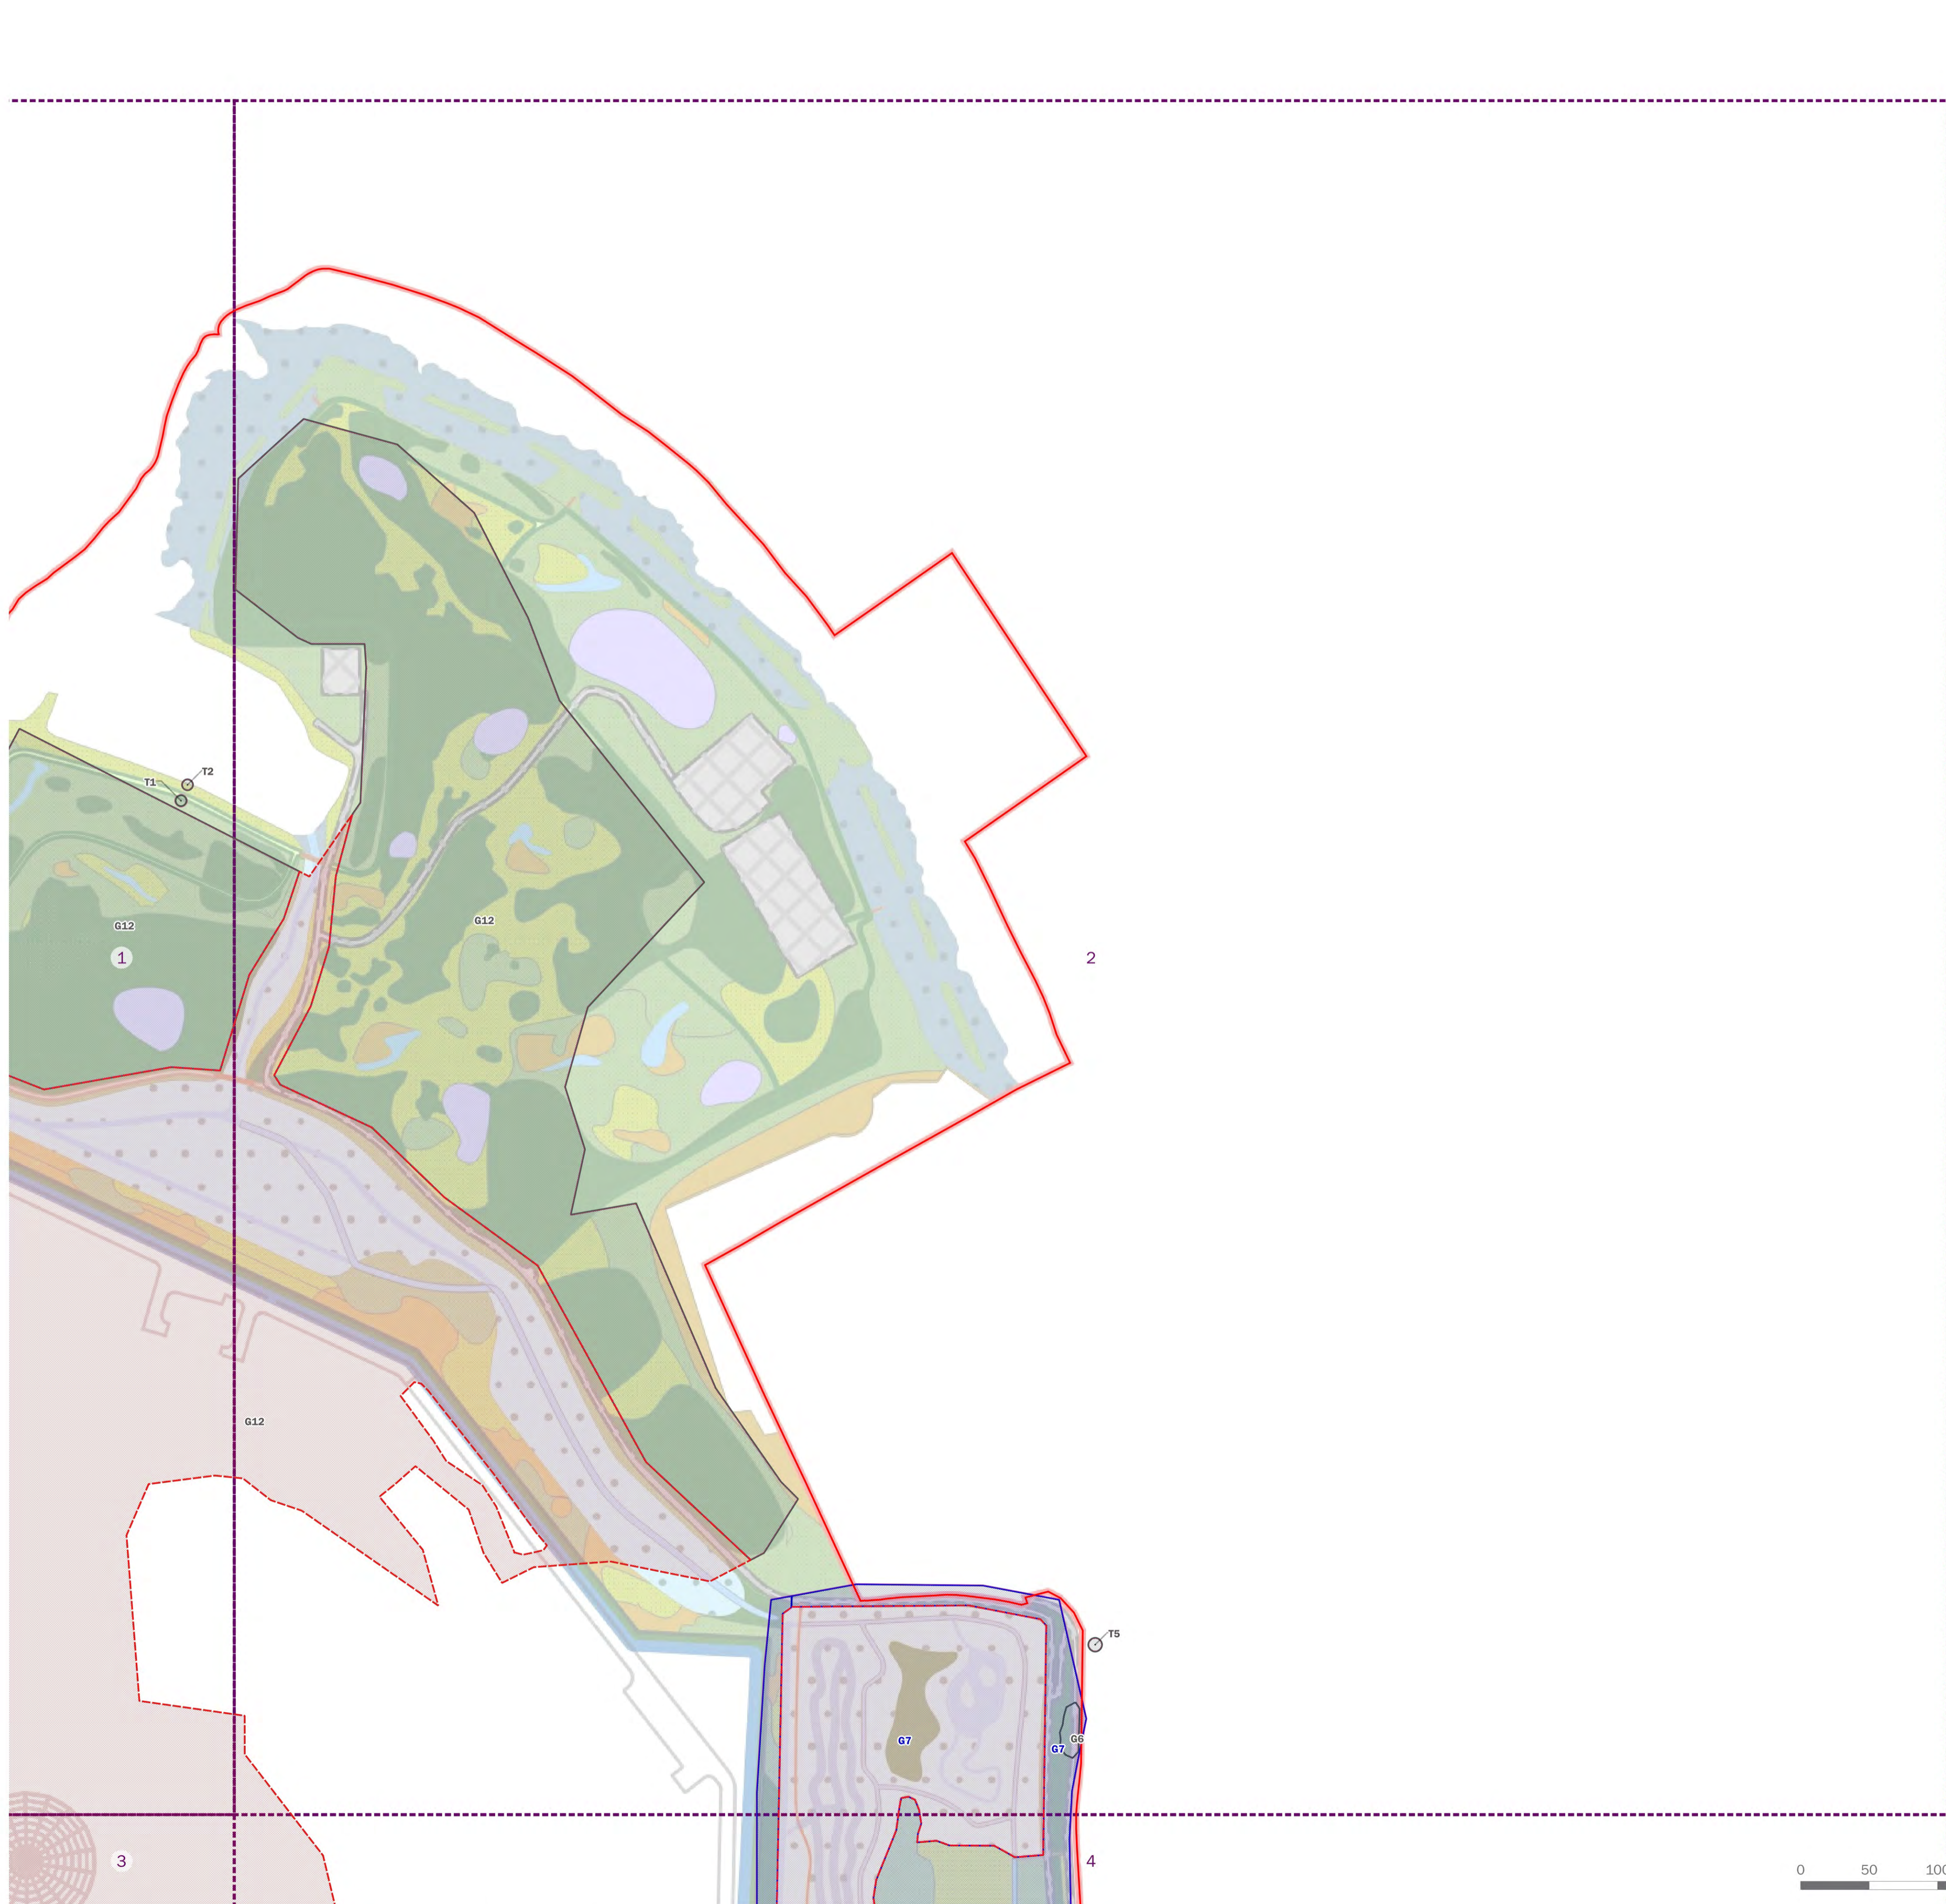

- Order Limits
- T1 — Tree/Group Number
- Tree/Group Canopy
- Tree Stem
- Root Protection Area
- Category A: Trees of high quality and value
- Category B: Trees of moderate quality and value
- Category C: Trees of low quality and value
- Category U: Trees of poor quality and value
- Trees Proposed for Removal
- TPO Trees
- Ancient Semi-natural Woodland
- PAWS

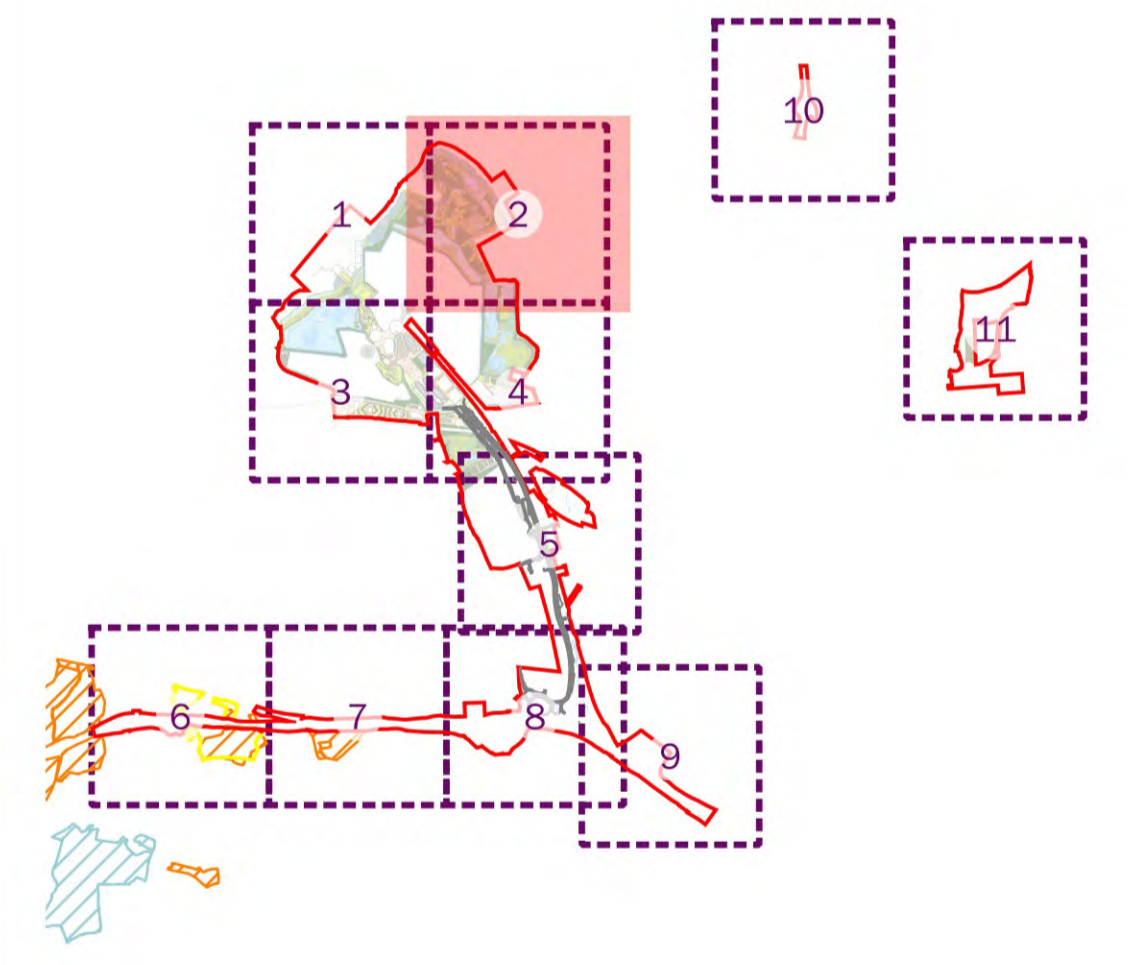

client
London Resort Company Holdings Limited



project title
The London Resort

drawing title
Figure 12.57: Tree Retention and Removal Plan (Sheet 2 of 11)

date	18 DECEMBER 2020	drawn by	TC
drawing number	edp5988_d081c	checked	LT
scale	1:2,500 @ A1	QA	GY



Registered office: 01285 740427 - www.edp-uk.co.uk - info@edp-uk.co.uk

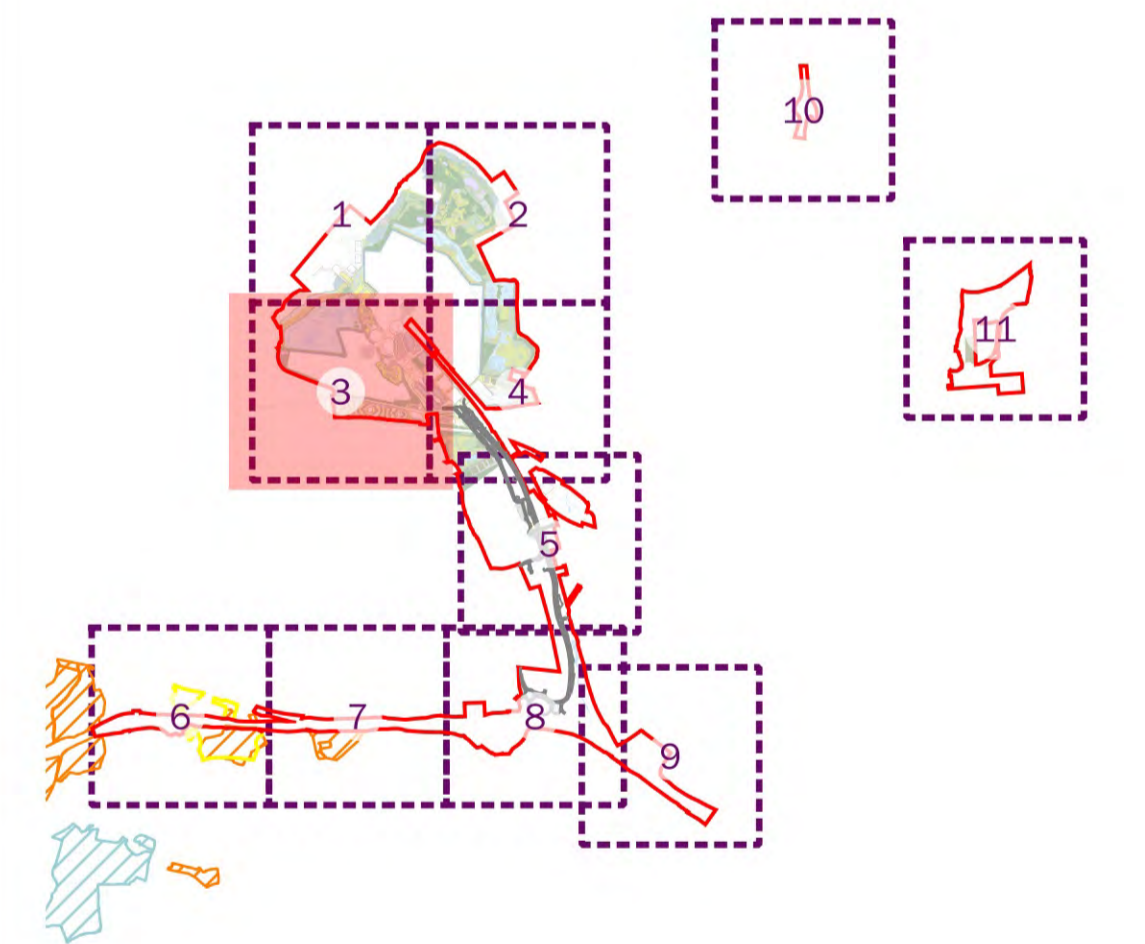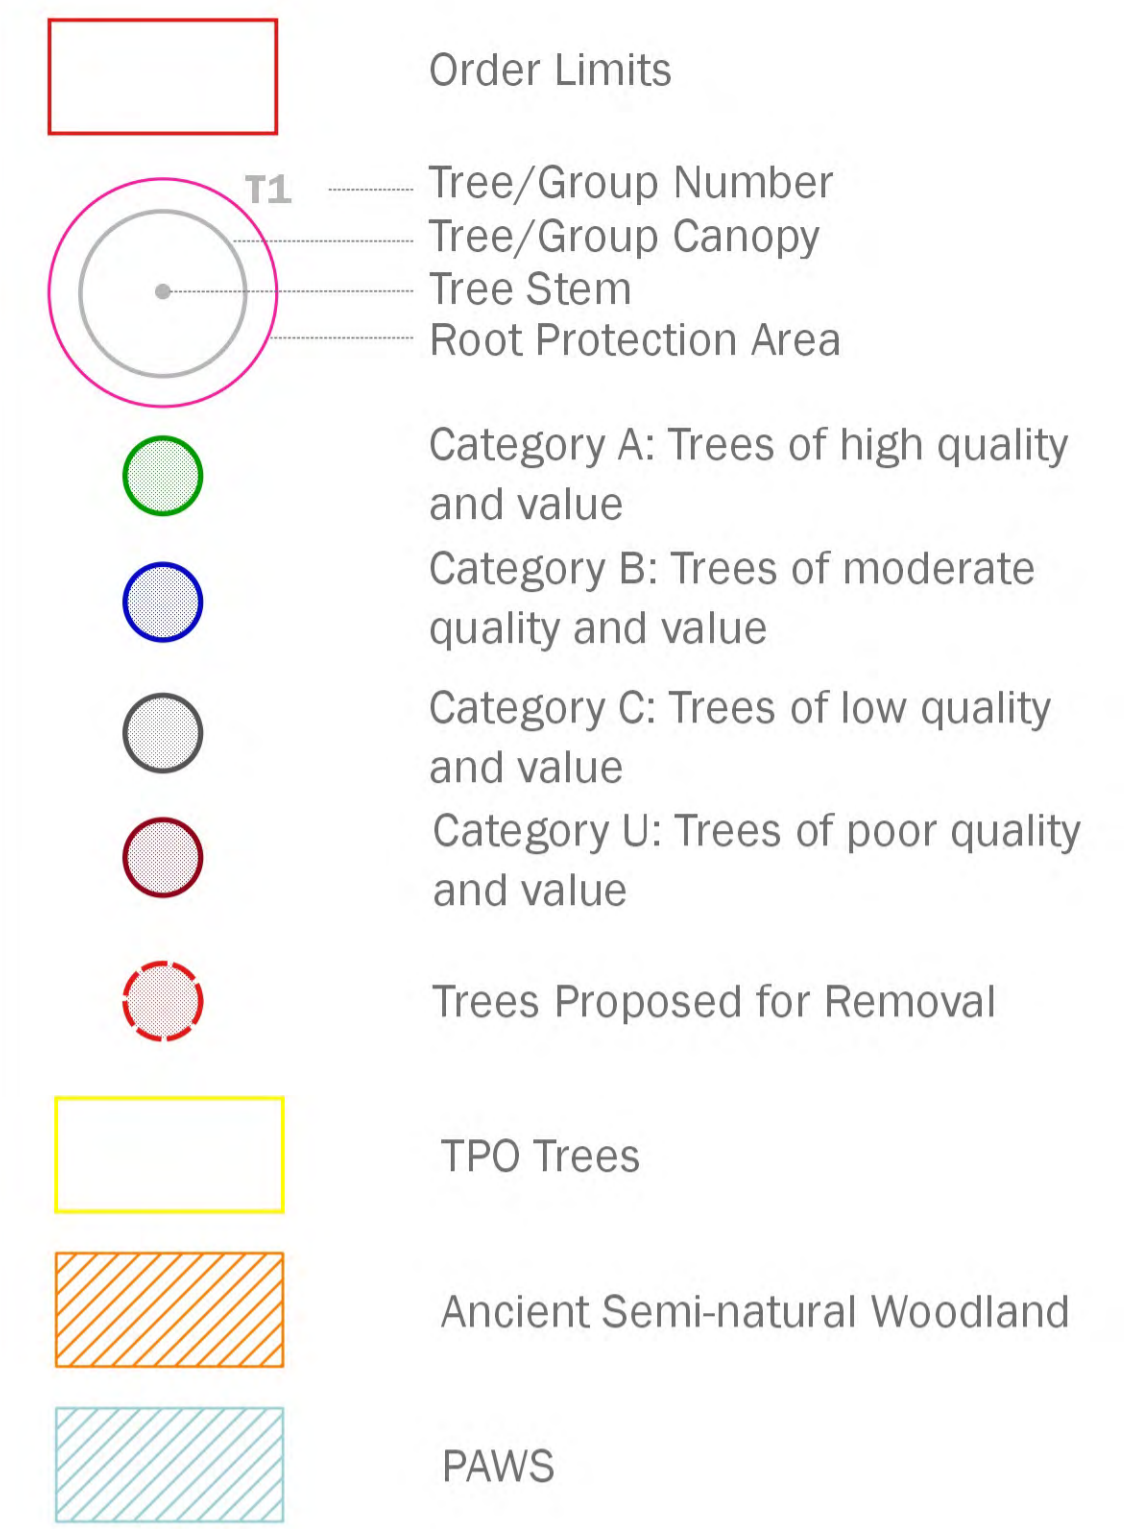

client
London Resort Company Holdings Limited

project title
The London Resort



drawing title
Figure 12.57: Tree Retention and Removal Plan (Sheet 3 of 11)

date	18 DECEMBER 2020	drawn by	TC
drawing number	edp5988_d081c	checked	LT
scale	1:2,500 @ A1	QA	GY




Registered office: 01285 740427 - www.edp-uk.co.uk - info@edp-uk.co.uk



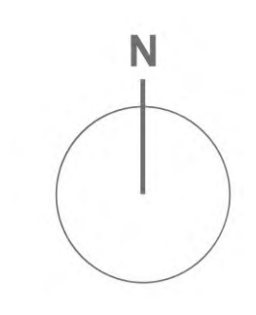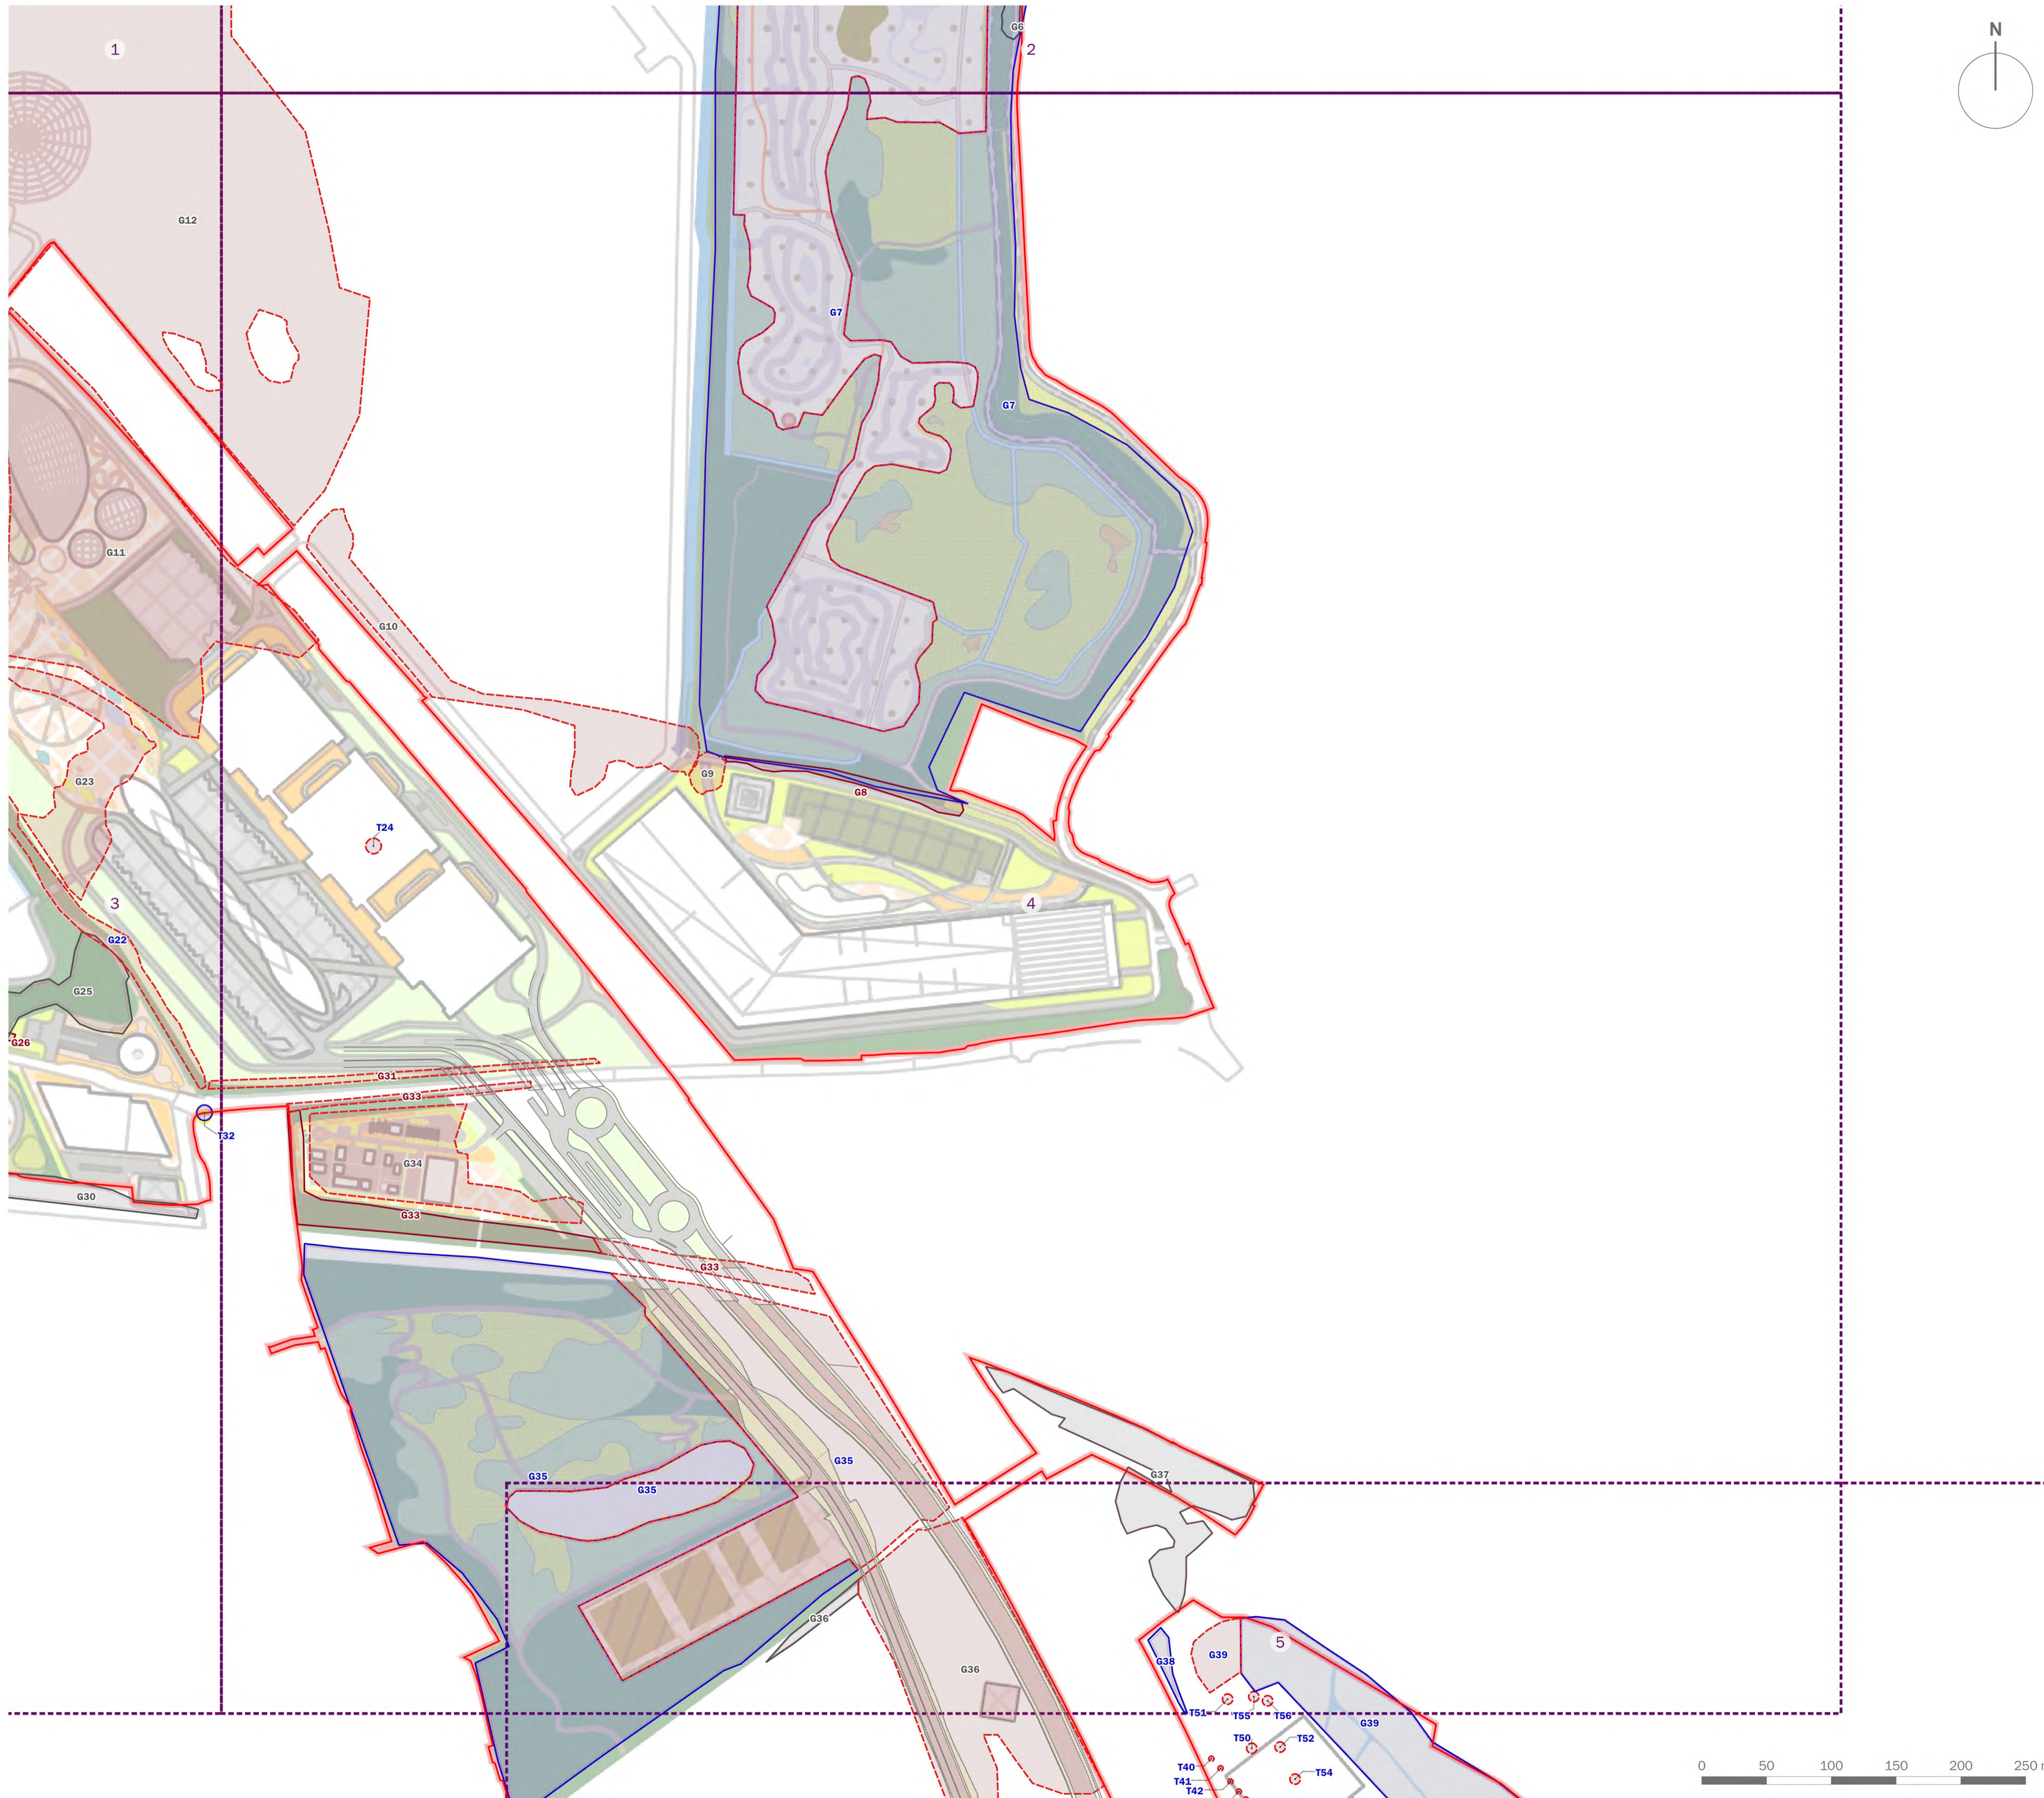

- Order Limits
- T1 — Tree/Group Number
- Tree/Group Canopy
- Tree Stem
- Root Protection Area
- Category A: Trees of high quality and value
- Category B: Trees of moderate quality and value
- Category C: Trees of low quality and value
- Category U: Trees of poor quality and value
- Trees Proposed for Removal
- TPO Trees
- Ancient Semi-natural Woodland
- PAWS

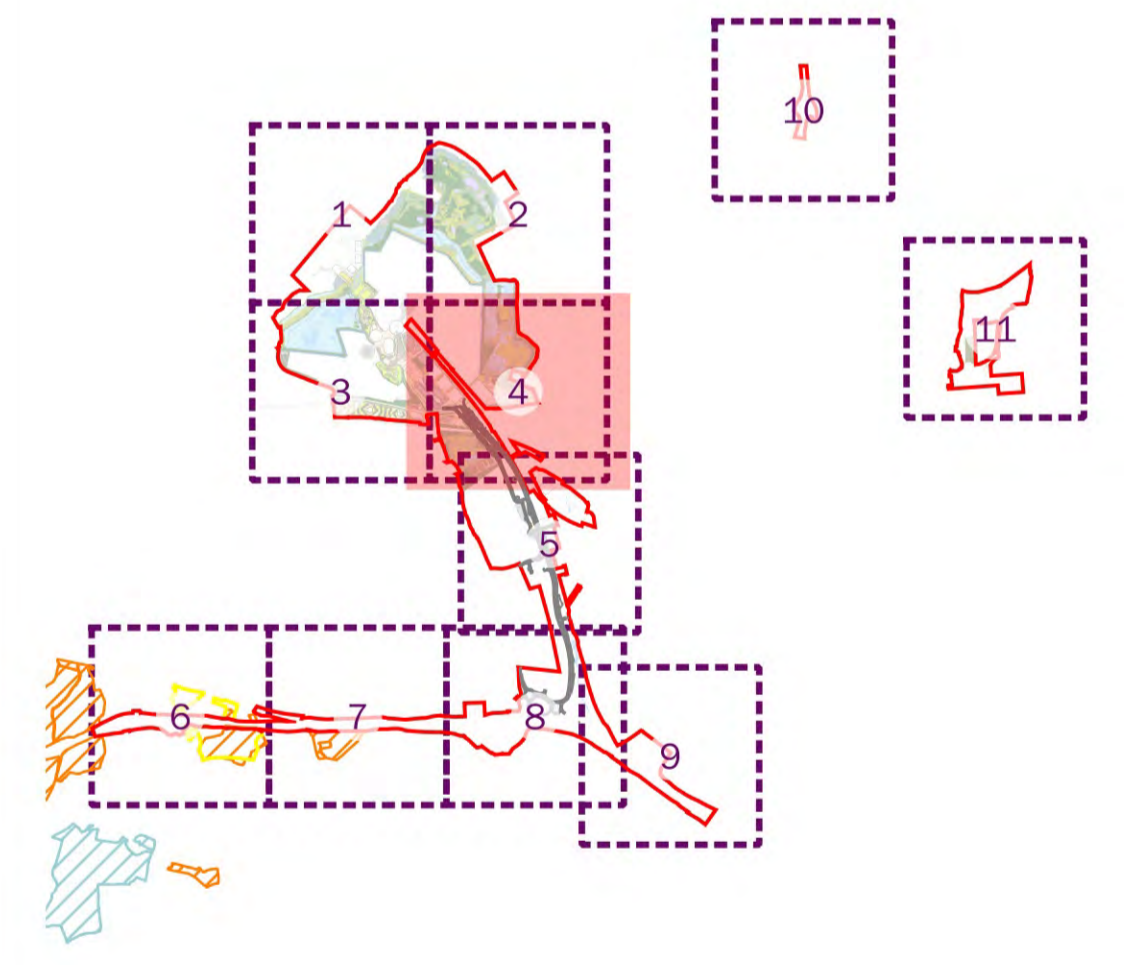



client
London Resort Company Holdings Limited

project title
The London Resort


drawing title
Figure 12.57: Tree Retention and Removal Plan (Sheet 4 of 11)

date	18 DECEMBER 2020	drawn by	TC
drawing number	edp5988_d081c	checked	LT
scale	1:2,500 @ A1	QA	GY



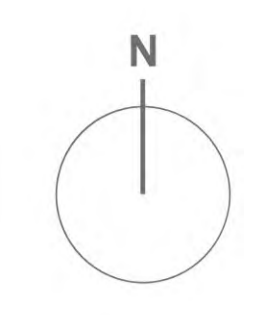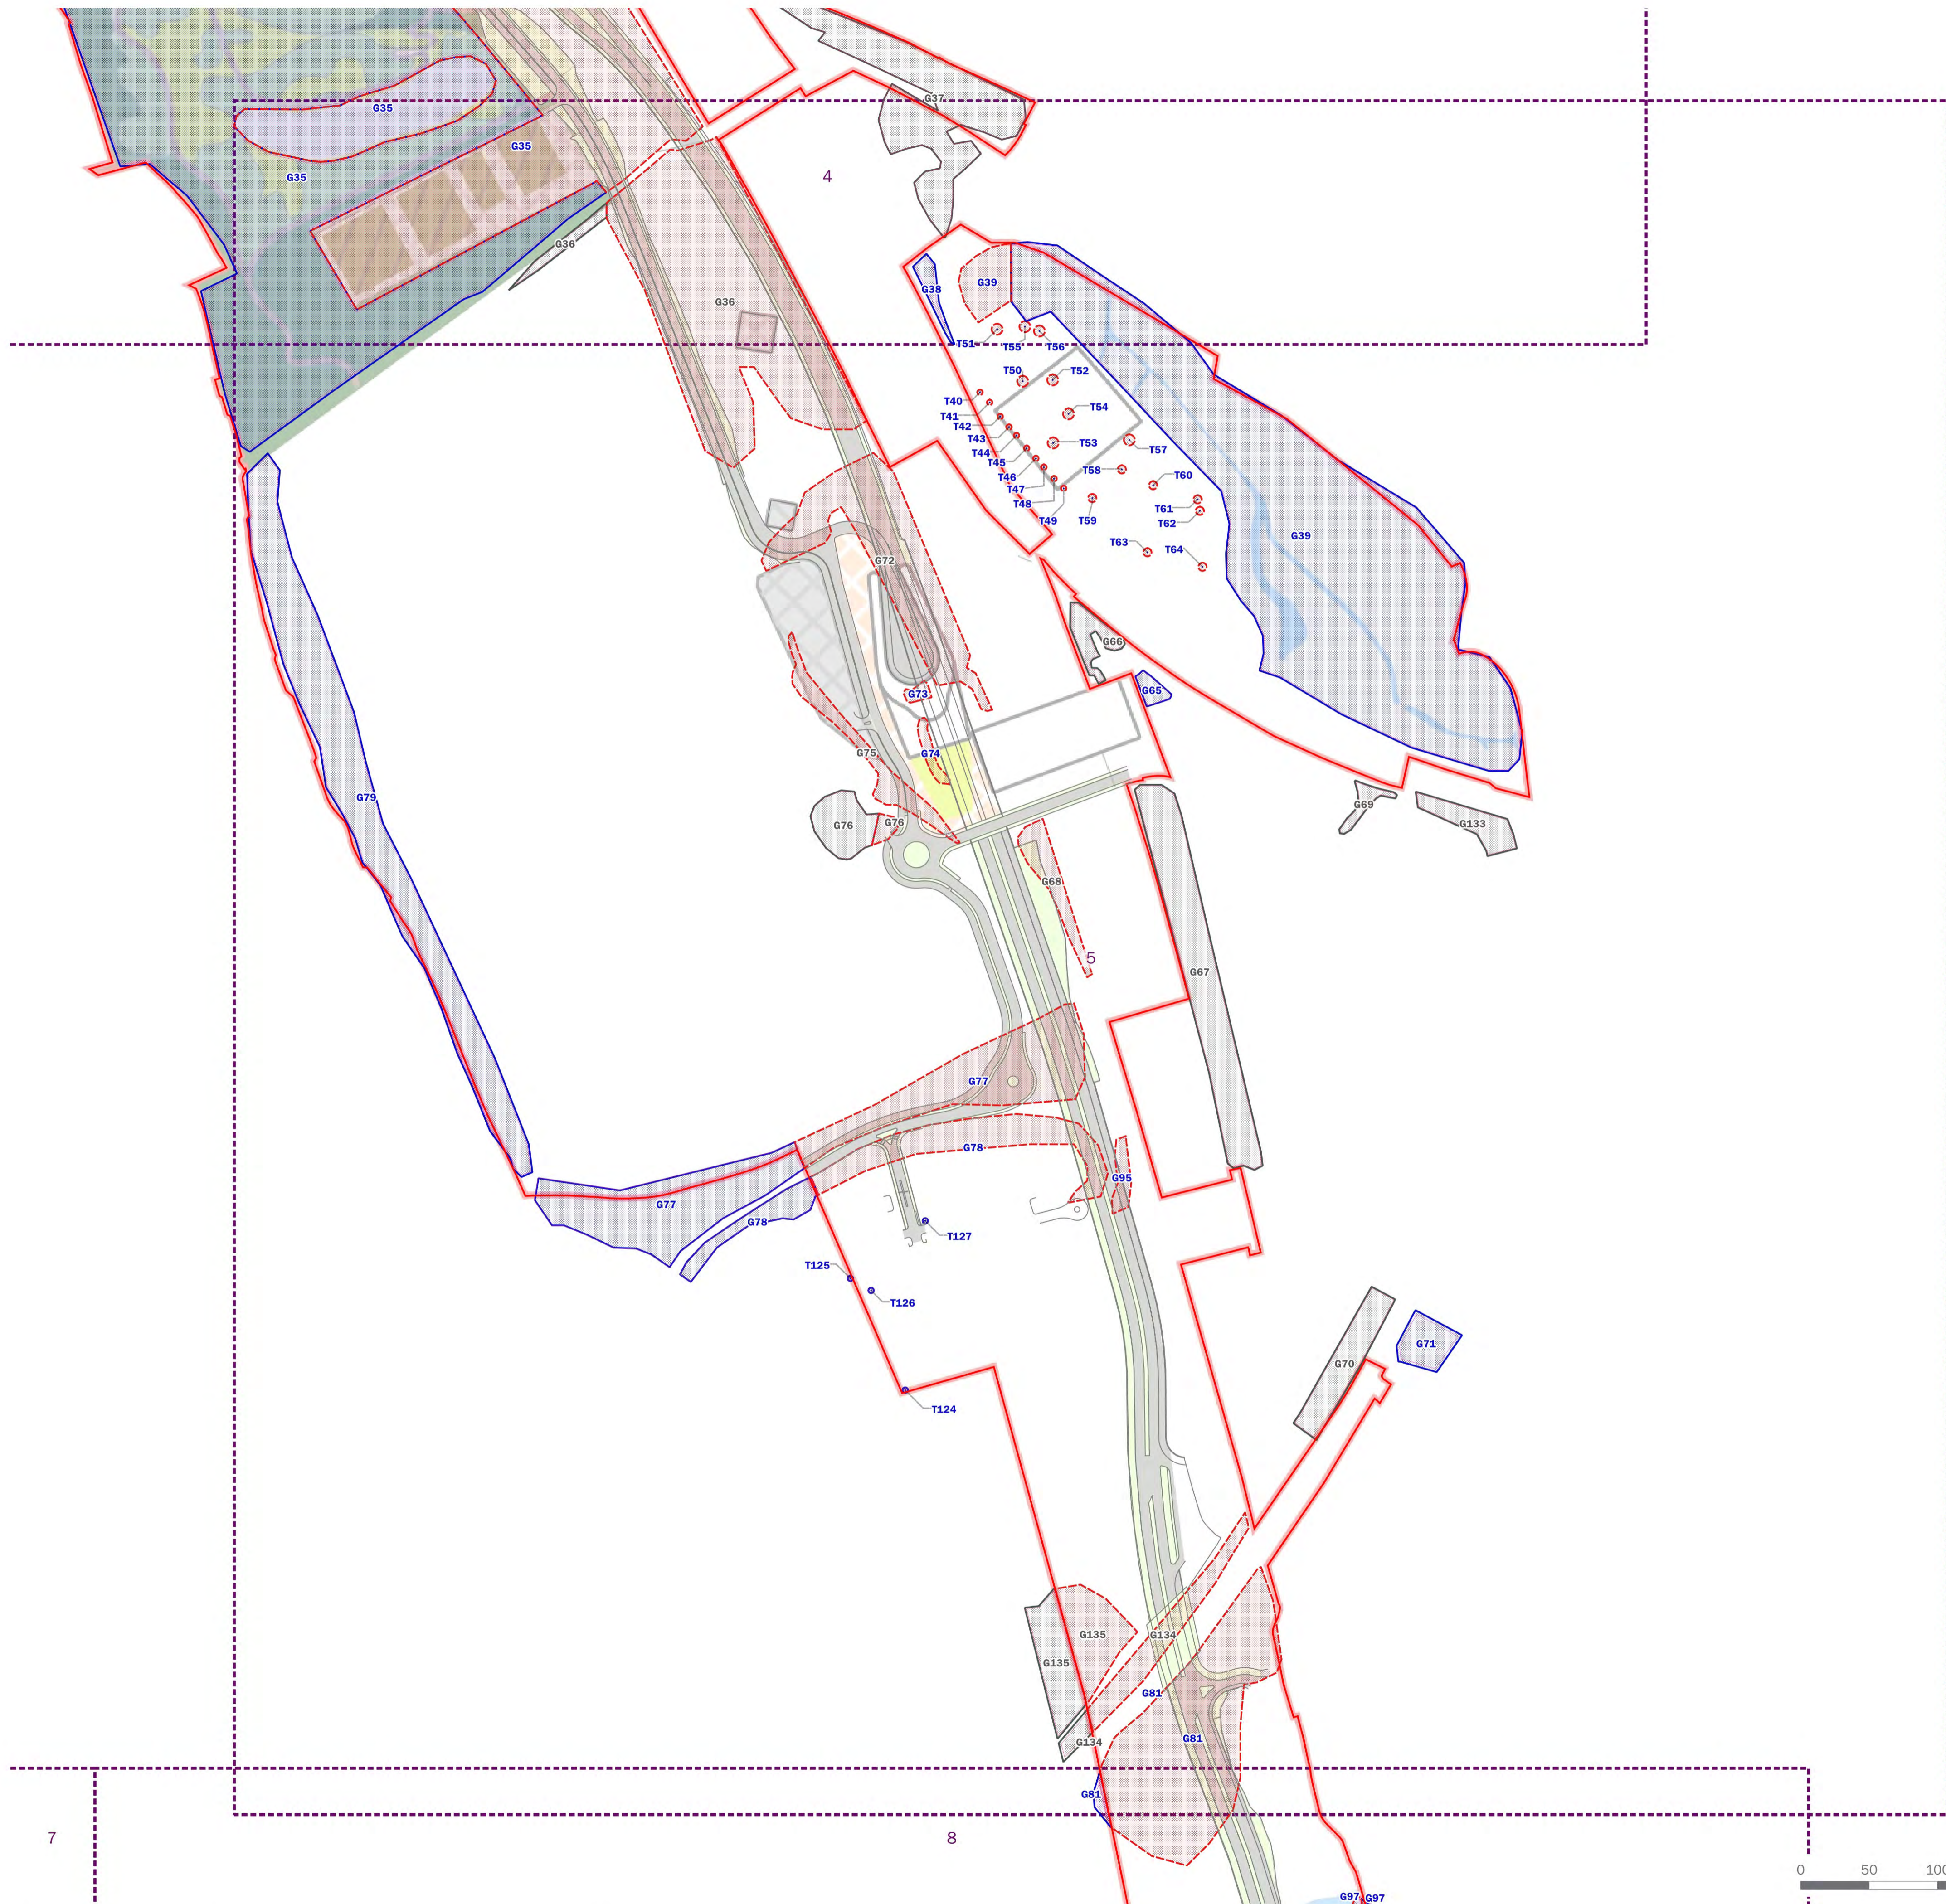

- Order Limits
- T1 — Tree/Group Number
- Tree/Group Canopy
- Tree Stem
- Root Protection Area
- Category A: Trees of high quality and value
- Category B: Trees of moderate quality and value
- Category C: Trees of low quality and value
- Category U: Trees of poor quality and value
- Trees Proposed for Removal
- TPO Trees
- Ancient Semi-natural Woodland
- PAWS

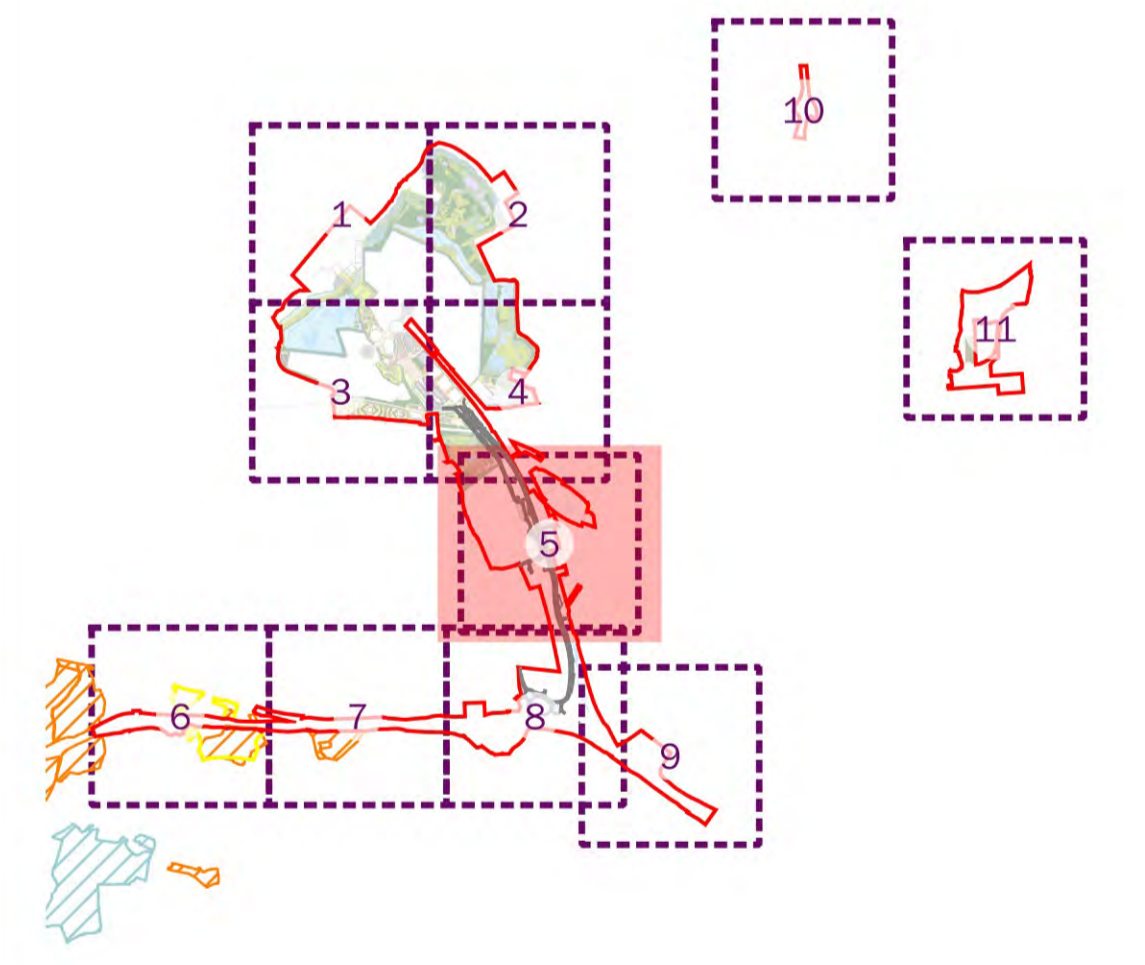

client
London Resort Company Holdings Limited

project title
The London Resort


drawing title
Figure 12.57: Tree Retention and Removal Plan (Sheet 5 of 11)

date	18 DECEMBER 2020	drawn by	TC
drawing number	edp5988_d081c	checked	LT
scale	1:2,500 @ A1	QA	GY




Registered office: 01285 740427 - www.edp-uk.co.uk - info@edp-uk.co.uk



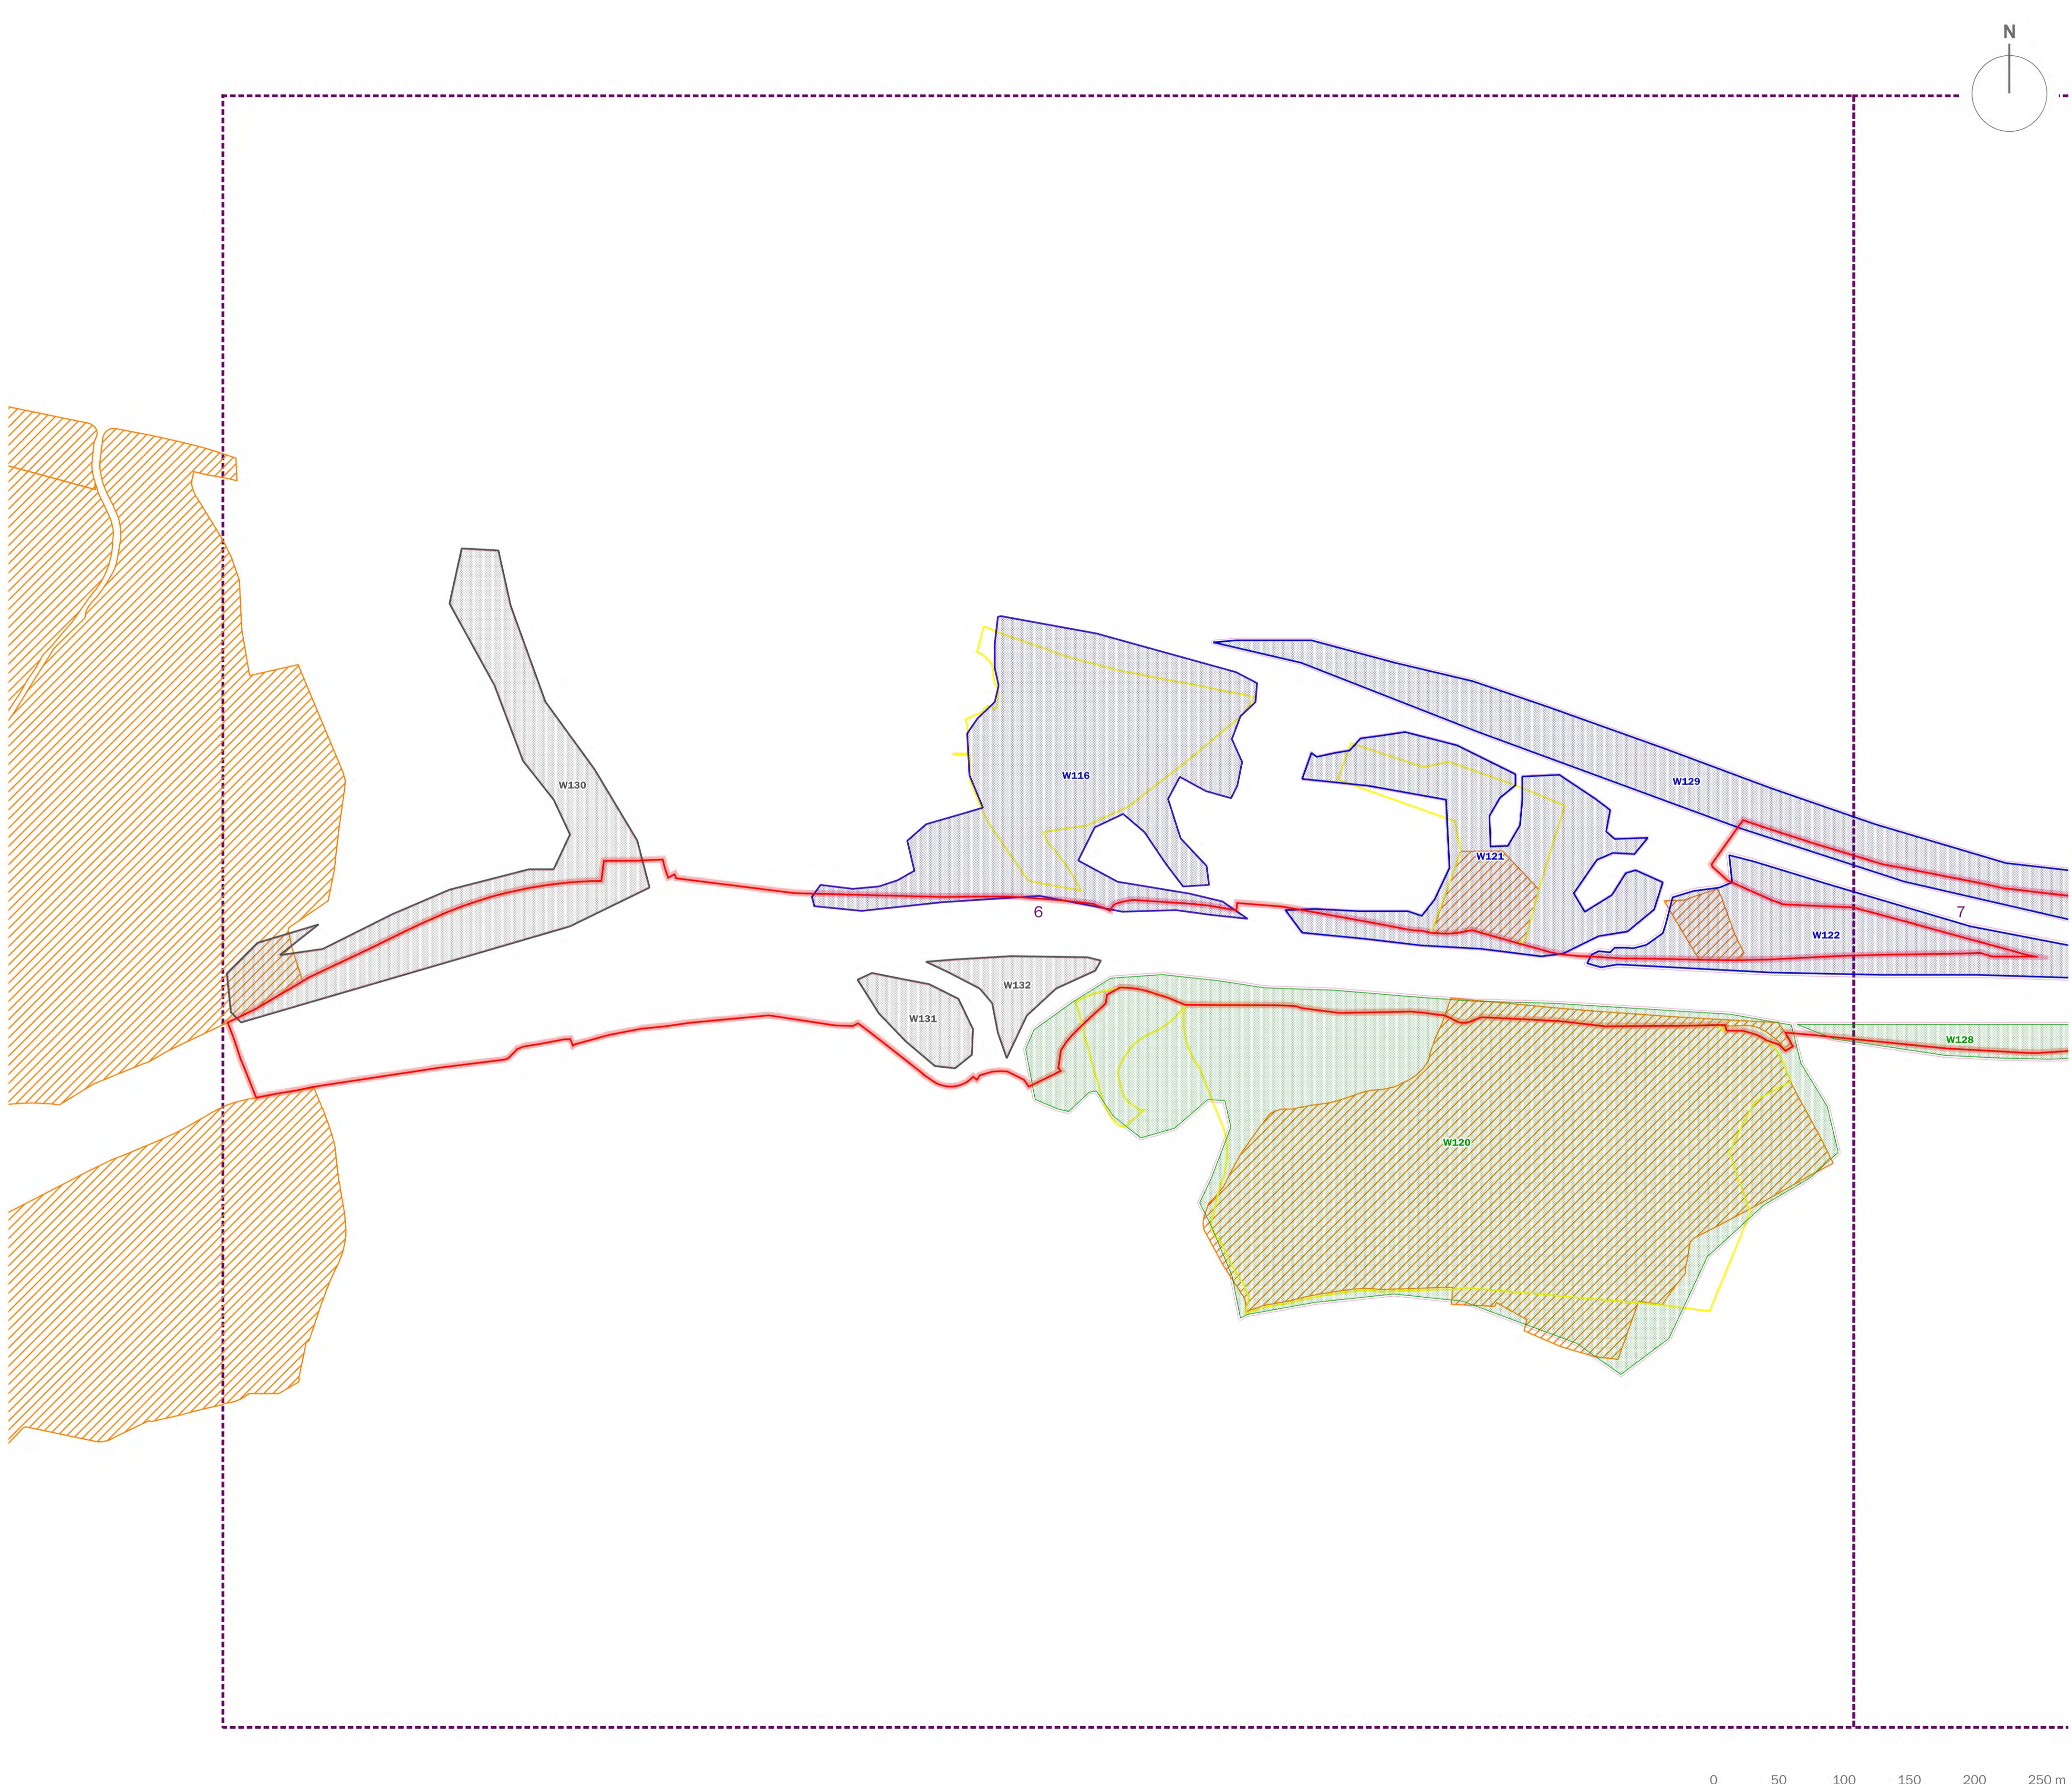

- Order Limits
- T1 — Tree/Group Number
- Tree/Group Canopy
- Tree Stem
- Root Protection Area
- Category A: Trees of high quality and value
- Category B: Trees of moderate quality and value
- Category C: Trees of low quality and value
- Category U: Trees of poor quality and value
- Trees Proposed for Removal
- TPO Trees
- Ancient Semi-natural Woodland
- PAWS

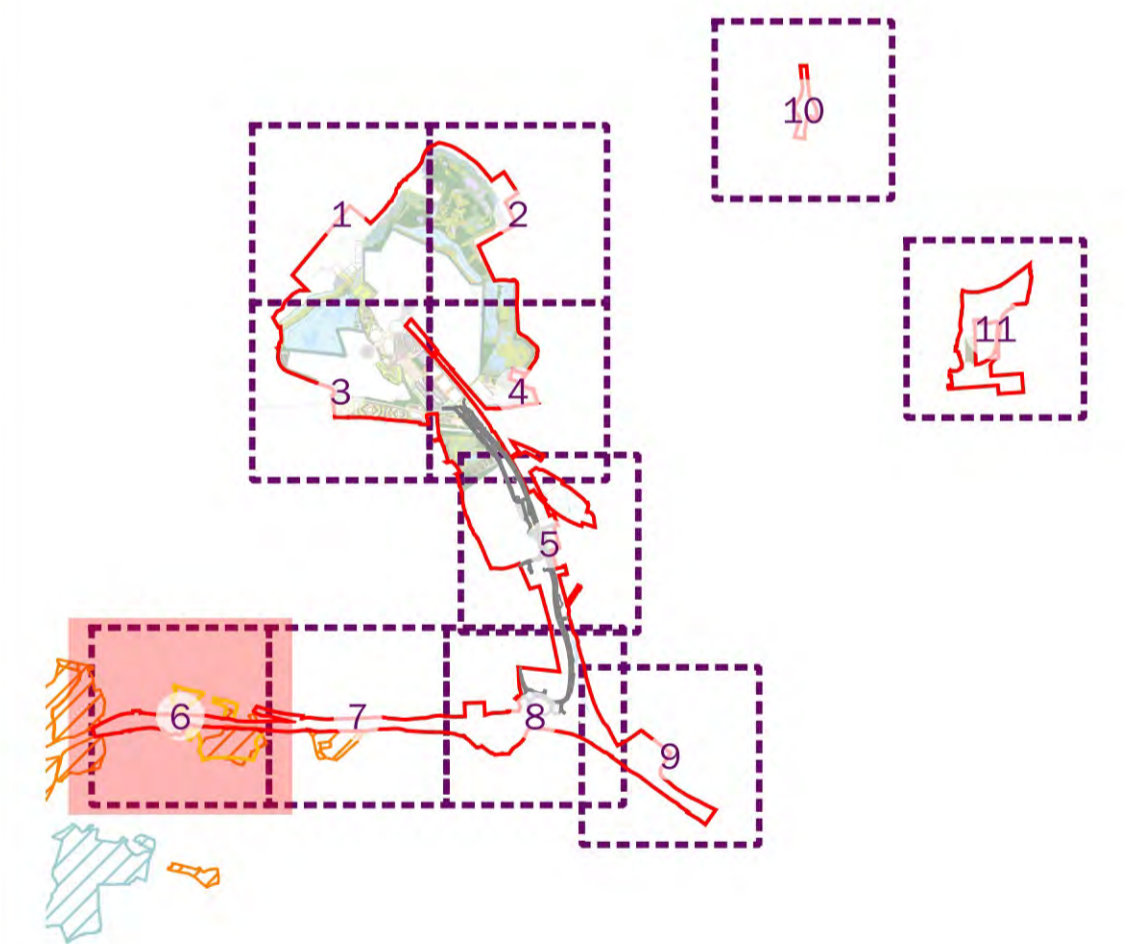



client
London Resort Company Holdings Limited

project title
The London Resort

drawing title
Figure 12.57: Tree Retention and Removal Plan (Sheet 6 of 11)

date	18 DECEMBER 2020	drawn by	TC
drawing number	edp5988_d081c	checked	LT
scale	1:2,500 @ A1	QA	GY



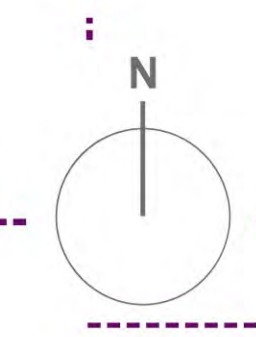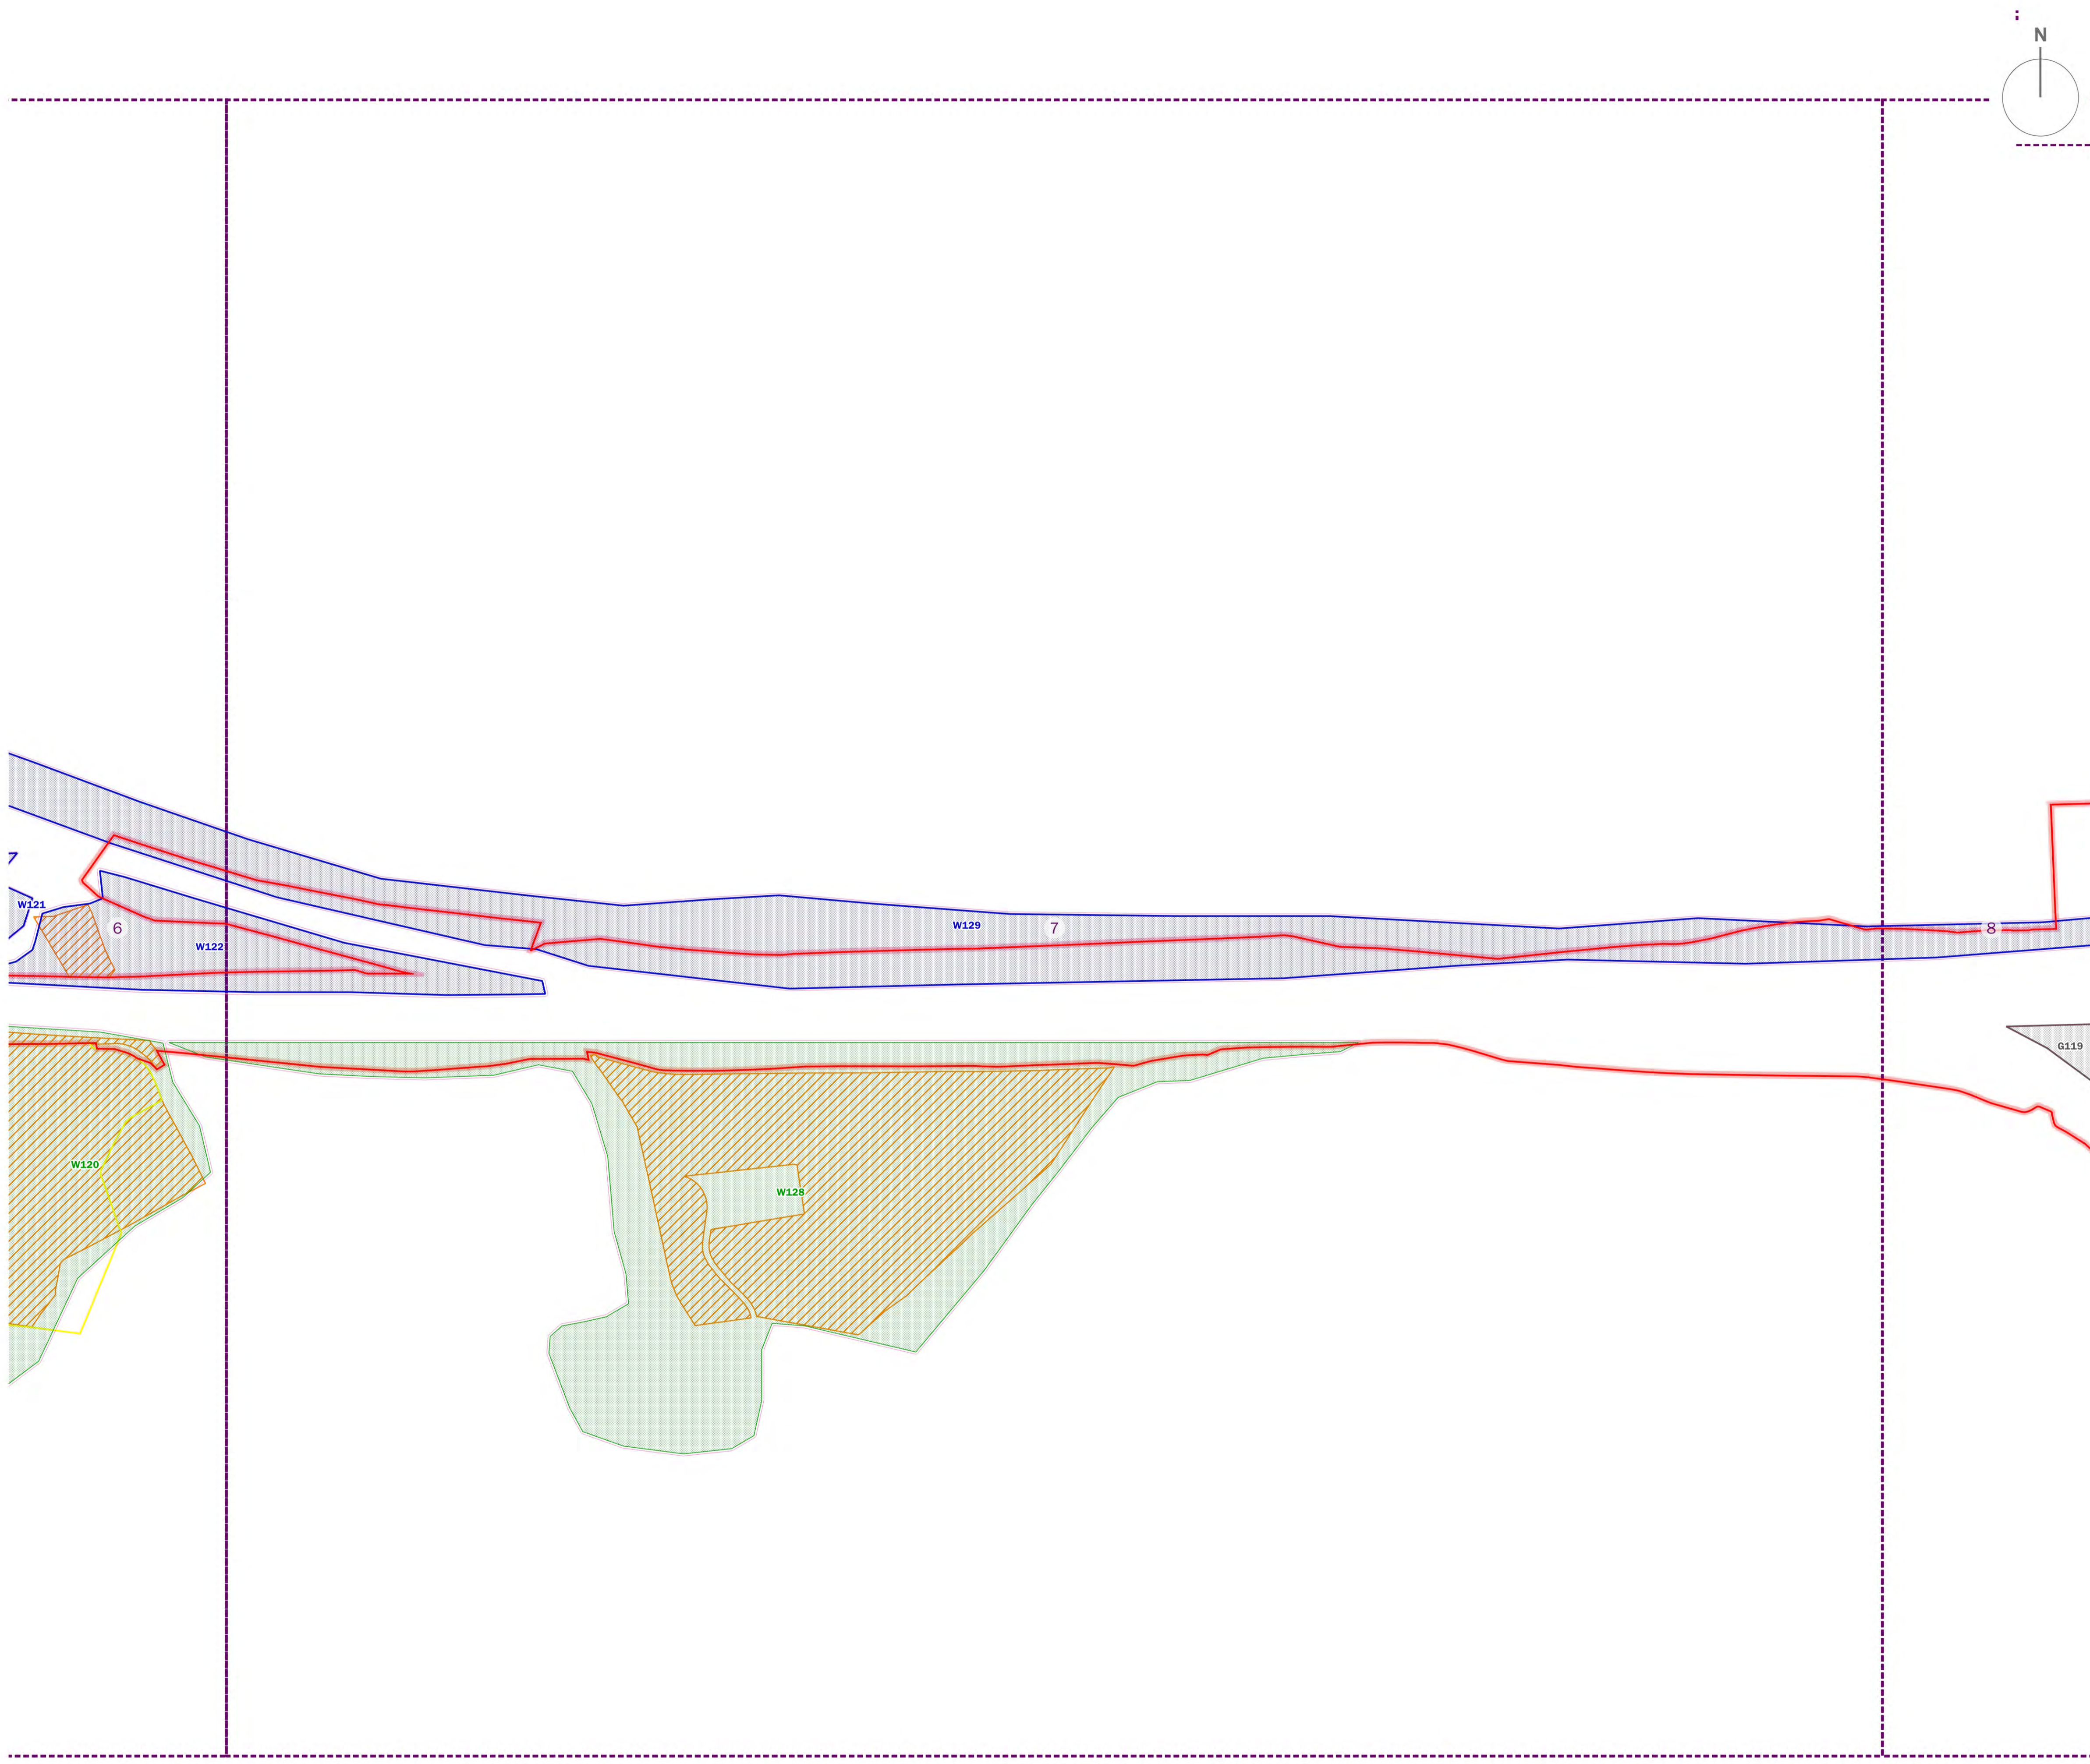

- Order Limits
- T1 — Tree/Group Number
- Tree/Group Canopy
- Tree Stem
- Root Protection Area
- Category A: Trees of high quality and value
- Category B: Trees of moderate quality and value
- Category C: Trees of low quality and value
- Category U: Trees of poor quality and value
- Trees Proposed for Removal
- TPO Trees
- Ancient Semi-natural Woodland
- PAWS



client
London Resort Company Holdings Limited



project title
The London Resort

drawing title
Figure 12.57: Tree Retention and Removal Plan (Sheet 7 of 11)

date	18 DECEMBER 2020	drawn by	TC
drawing number	edp5988_d081c	checked	LT
scale	1:2,500 @ A1	QA	GY



Registered office: 01285 740427 - www.edp-uk.co.uk - info@edp-uk.co.uk

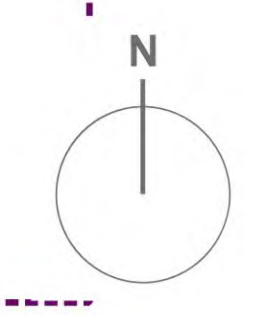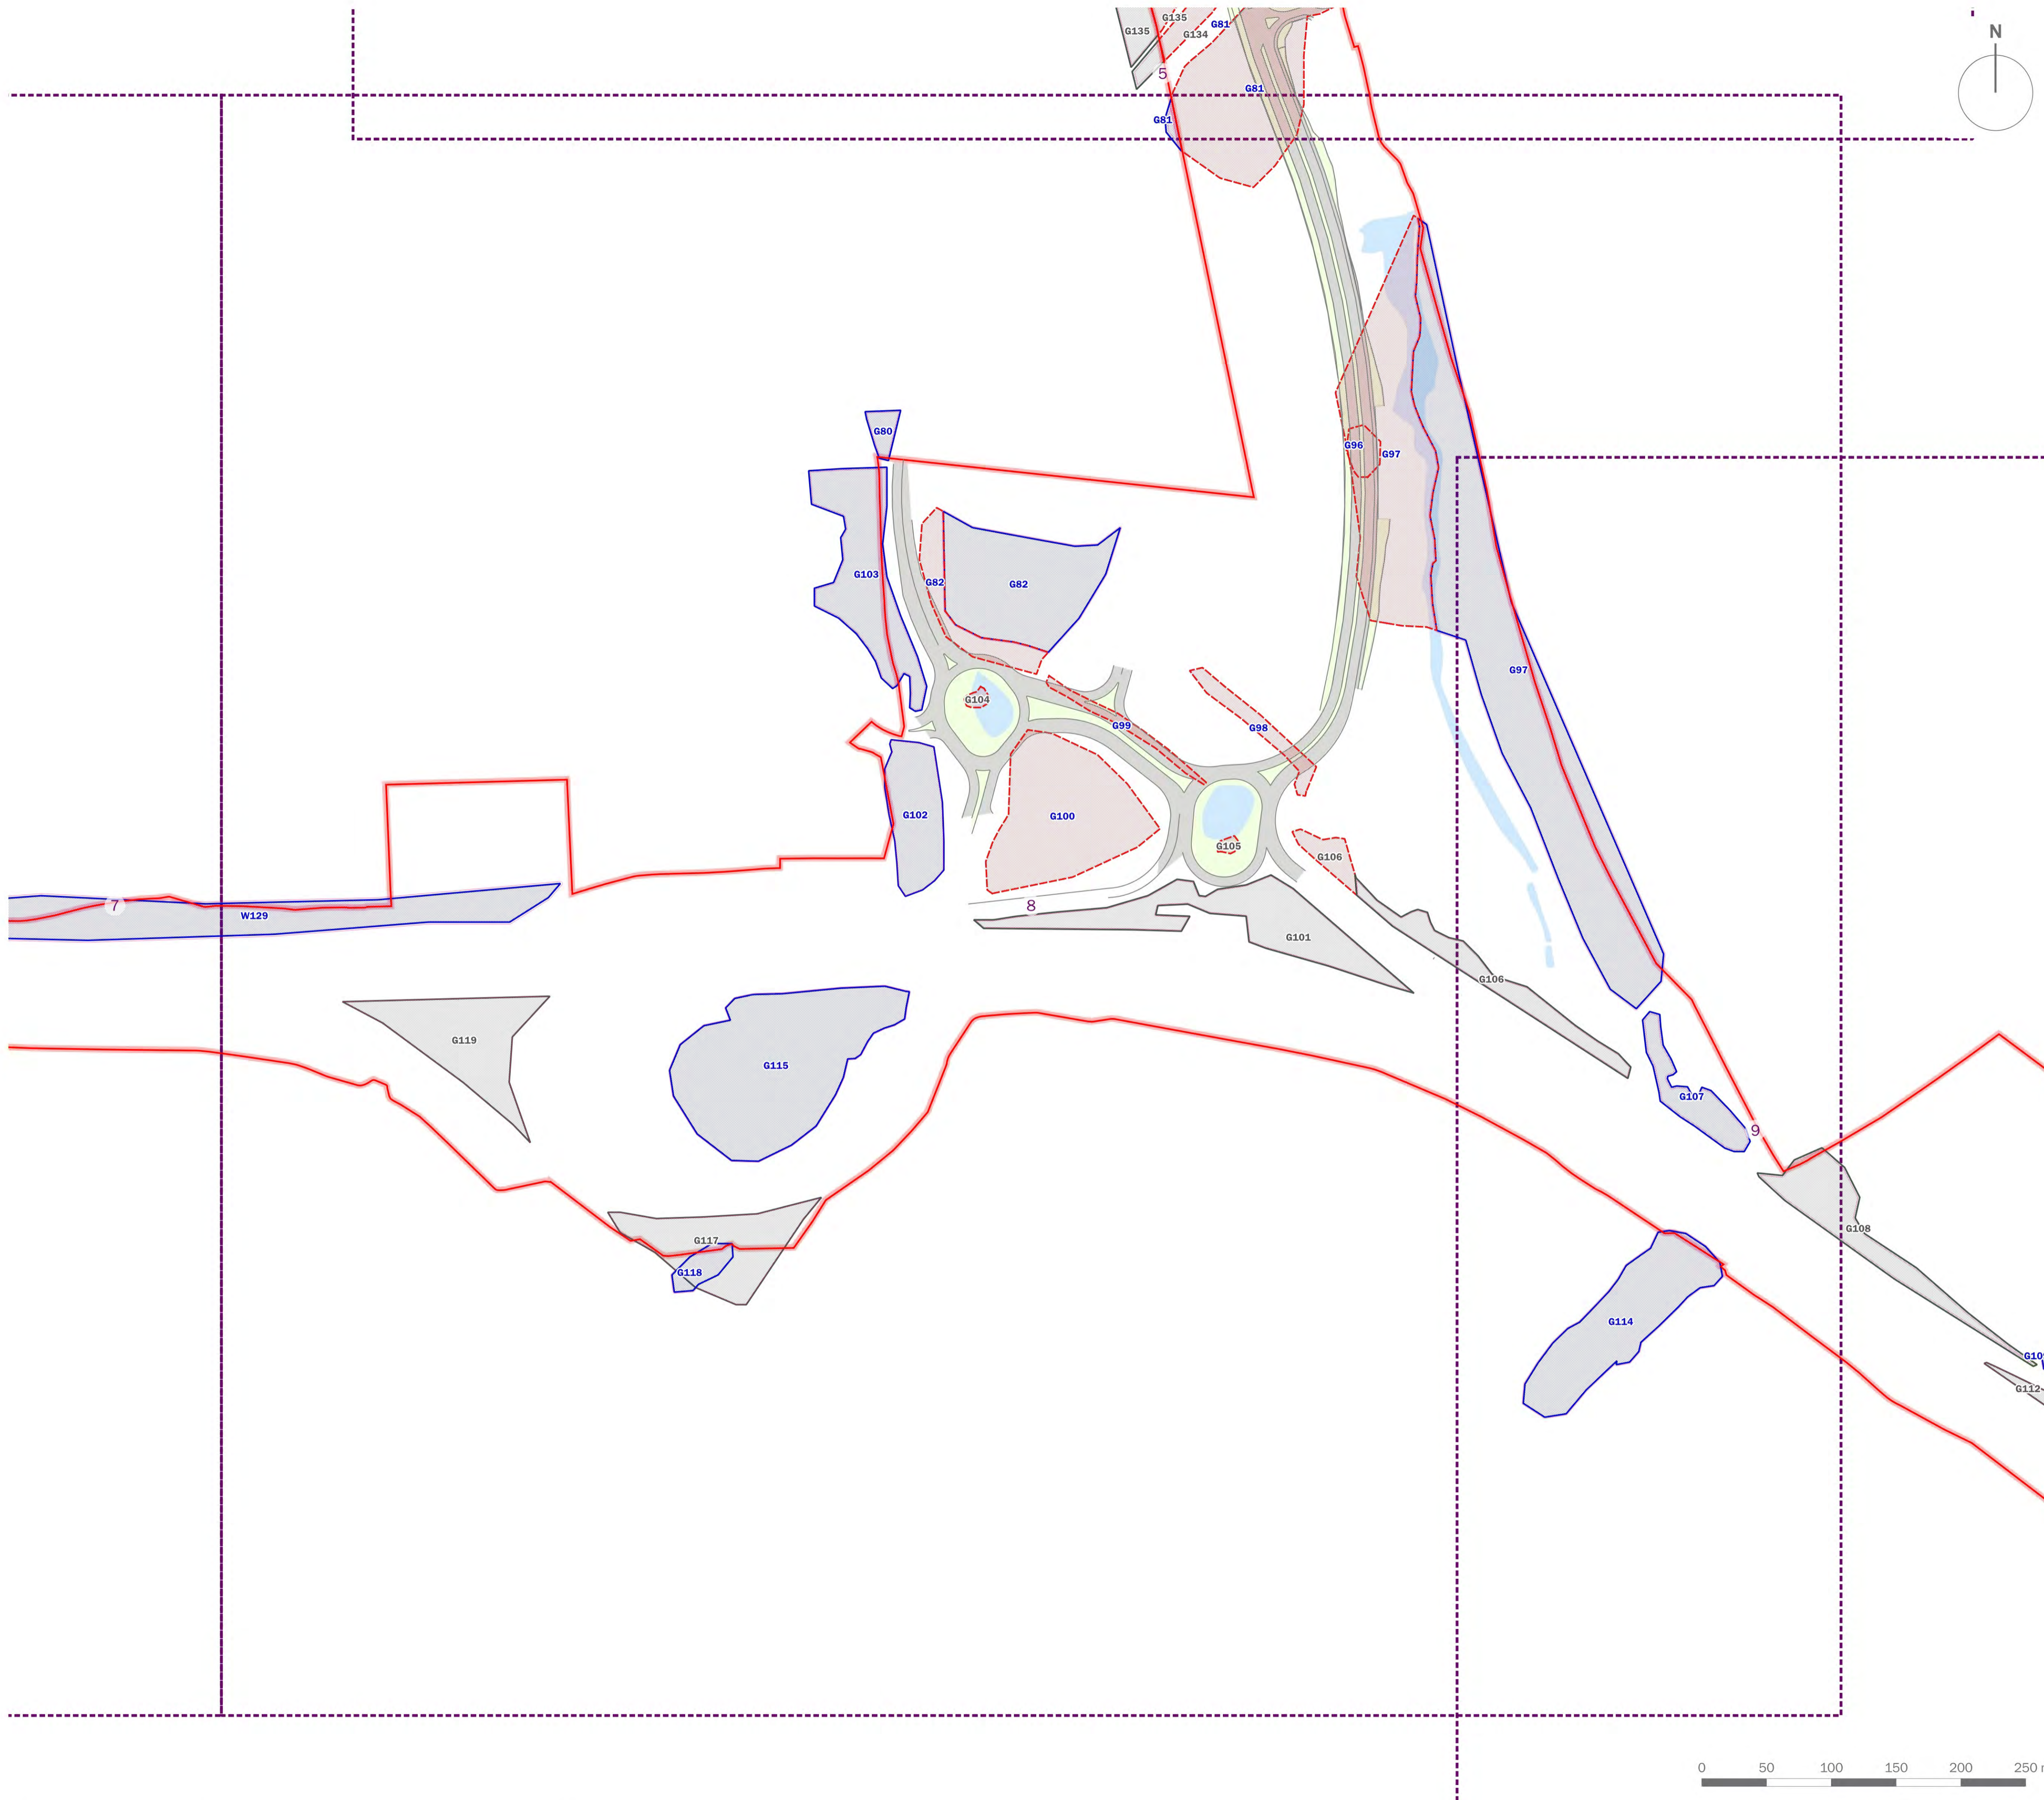

- Order Limits
- T1 — Tree/Group Number
- Tree/Group Canopy
- Tree Stem
- Root Protection Area
- Category A: Trees of high quality and value
- Category B: Trees of moderate quality and value
- Category C: Trees of low quality and value
- Category U: Trees of poor quality and value
- Trees Proposed for Removal
- TPO Trees
- Ancient Semi-natural Woodland
- PAWS




client
London Resort Company Holdings Limited

project title
The London Resort


drawing title
Figure 12.57: Tree Retention and Removal Plan (Sheet 8 of 11)

date	18 DECEMBER 2020	drawn by	TC
drawing number	edp5988_d081c	checked	LT
scale	1:2,500 @ A1	QA	GY



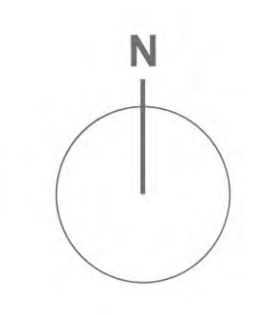

- Order Limits
- T1 — Tree/Group Number
- Tree/Group Canopy
- Tree Stem
- Root Protection Area
- Category A: Trees of high quality and value
- Category B: Trees of moderate quality and value
- Category C: Trees of low quality and value
- Category U: Trees of poor quality and value
- Trees Proposed for Removal
- TPO Trees
- Ancient Semi-natural Woodland
- PAWS

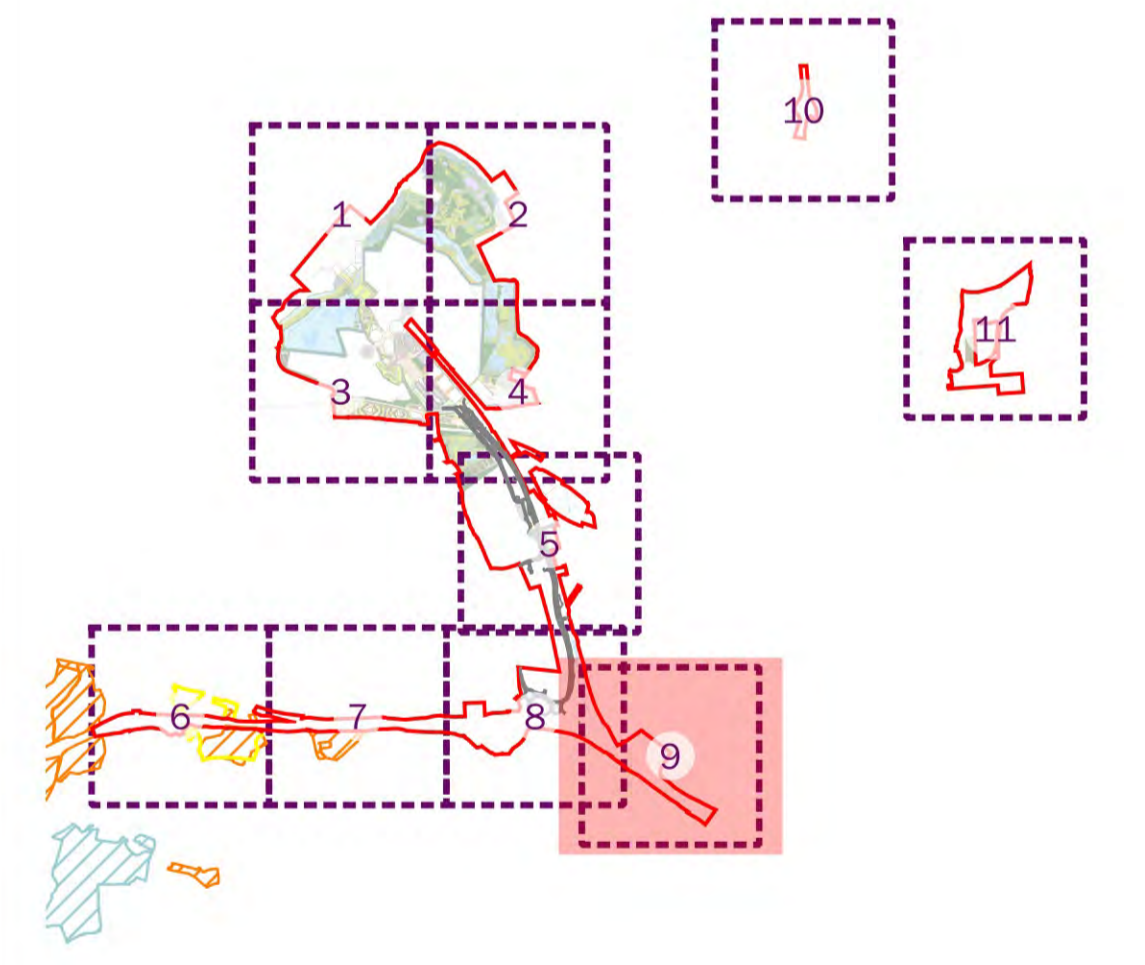

client
London Resort Company Holdings Limited


project title
The London Resort


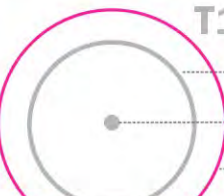






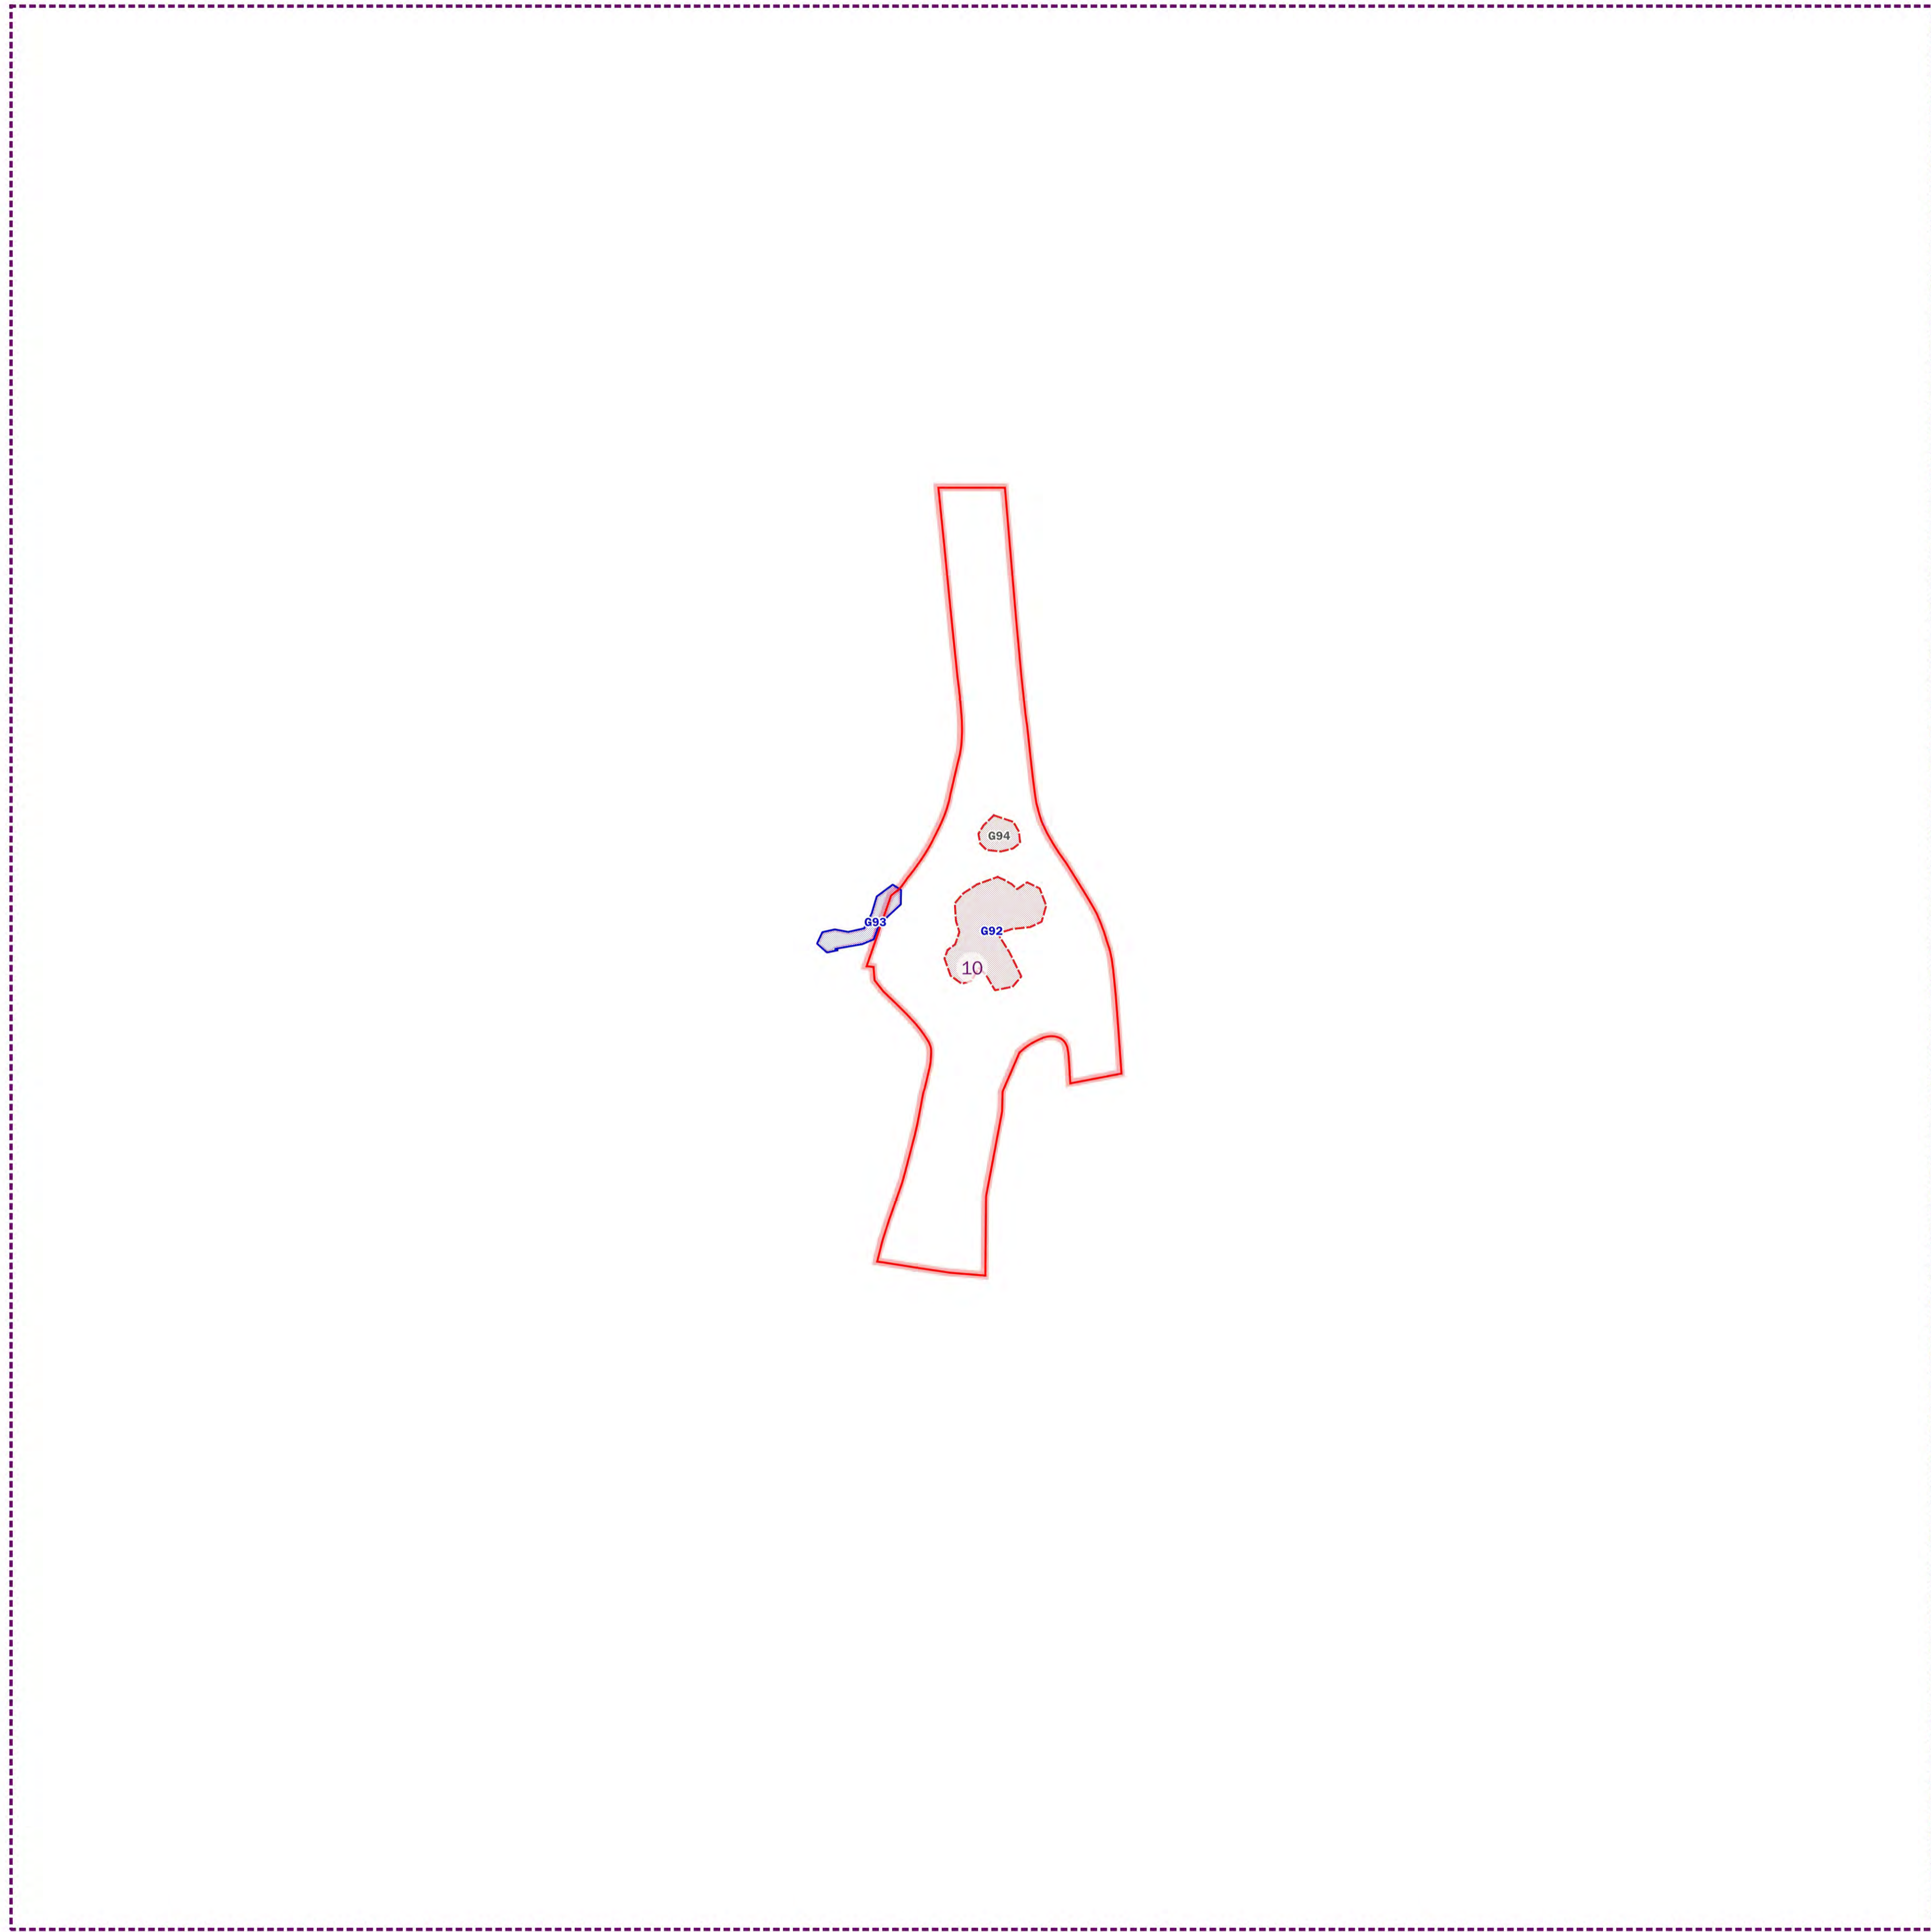

drawing title
Figure 12.57: Tree Retention and Removal Plan (Sheet 9 of 11)


date	18 DECEMBER 2020	drawn by	TC
drawing number	edp5988_d081c	checked	LT
scale	1:2,500 @ A1	QA	GY



Registered office: 01285 740427 - www.edp-uk.co.uk - info@edp-uk.co.uk



-  Order Limits
- 
 - T1 — Tree/Group Number
 - Tree/Group Canopy
 - Tree Stem
 - Root Protection Area
-  Category A: Trees of high quality and value
-  Category B: Trees of moderate quality and value
-  Category C: Trees of low quality and value
-  Category U: Trees of poor quality and value
-  Trees Proposed for Removal
-  TPO Trees
-  Ancient Semi-natural Woodland
-  PAWS

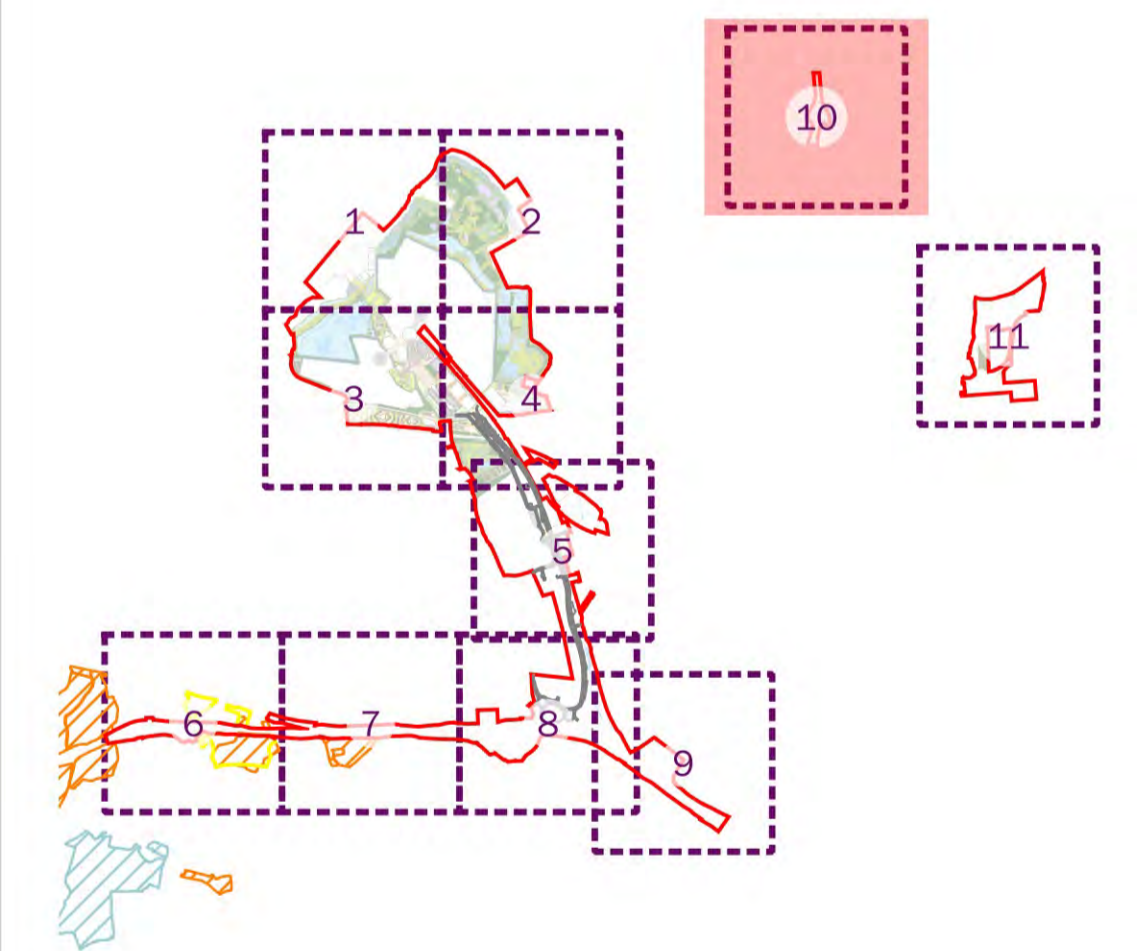

client

London Resort Company Holdings Limited

project title

The London Resort





drawing title
Figure 12.57: Tree Retention and Removal Plan (Sheet 10 of 11)

date	18 DECEMBER 2020	drawn by	TC
drawing number	edp5988_d081c	checked	LT
scale	1:2,500 @ A1	QA	GY



Registered office: 01285 740427 - www.edp-uk.co.uk - info@edp-uk.co.uk



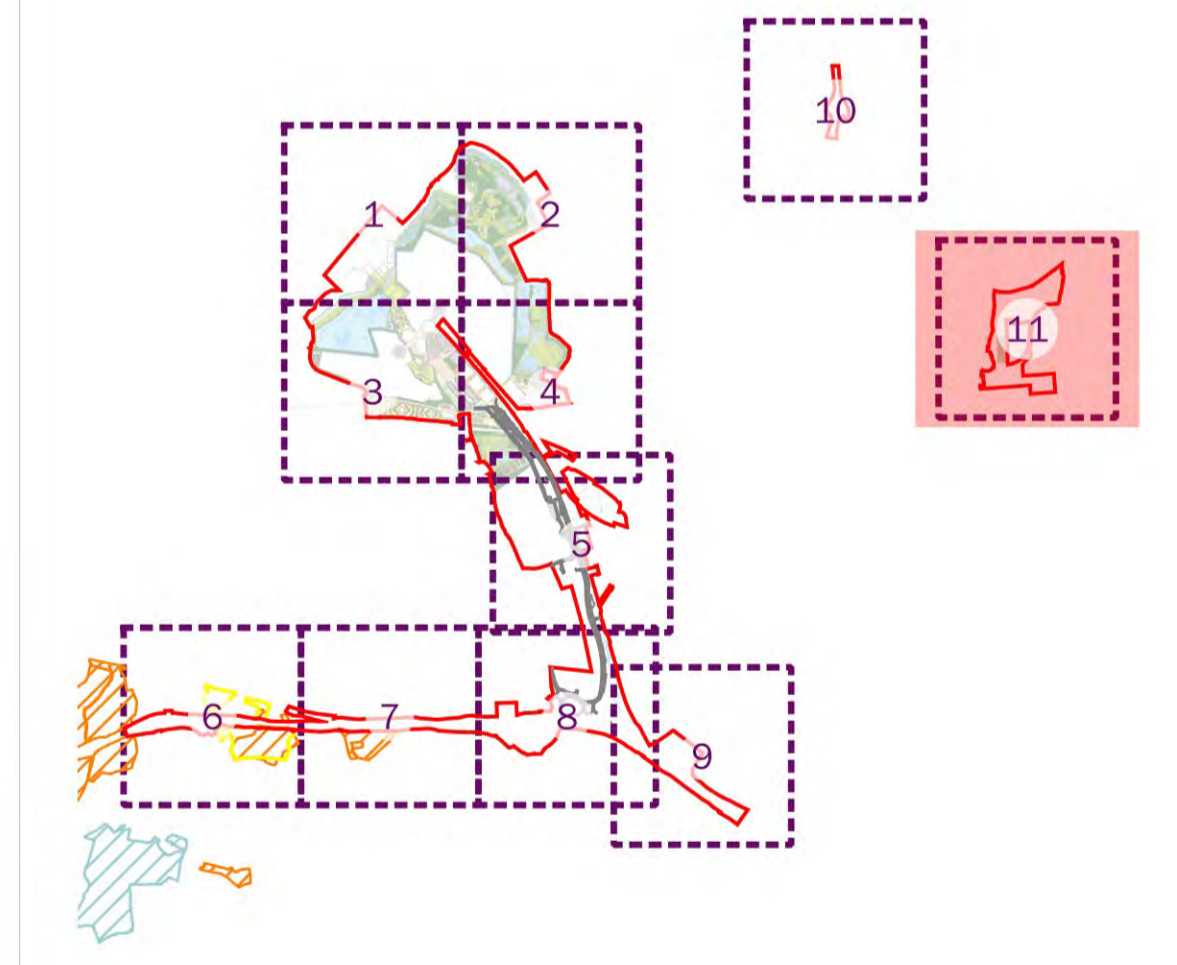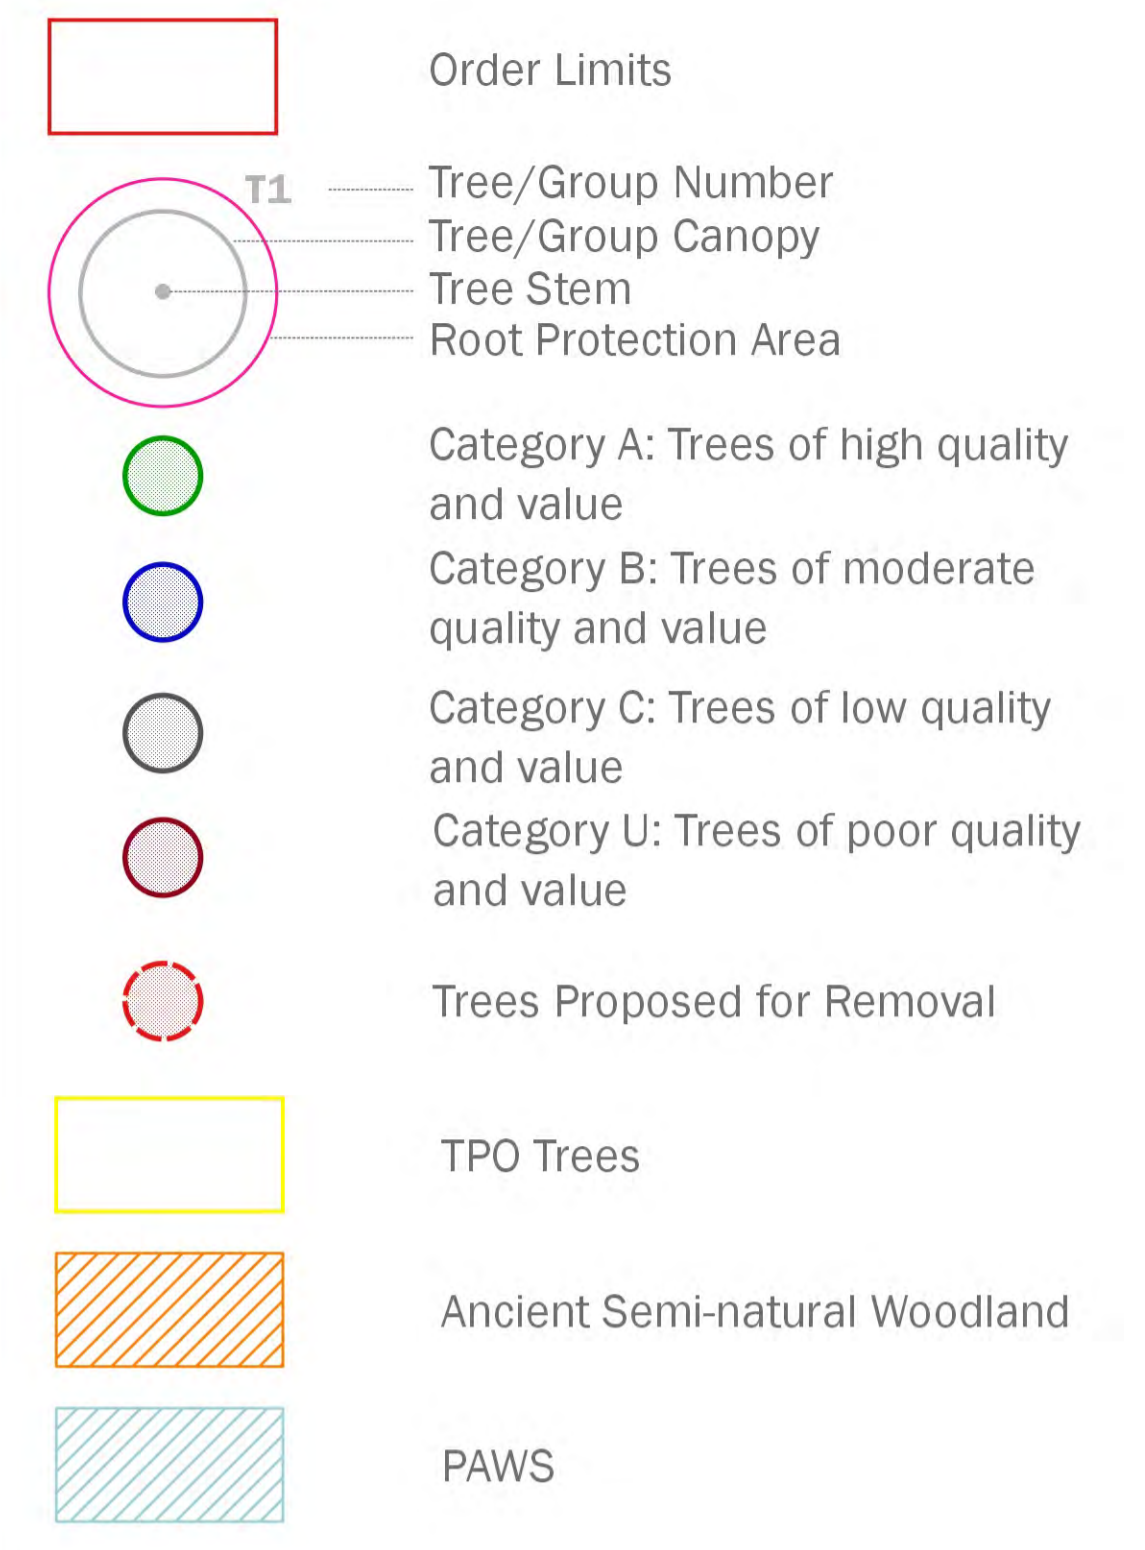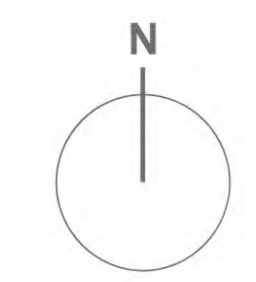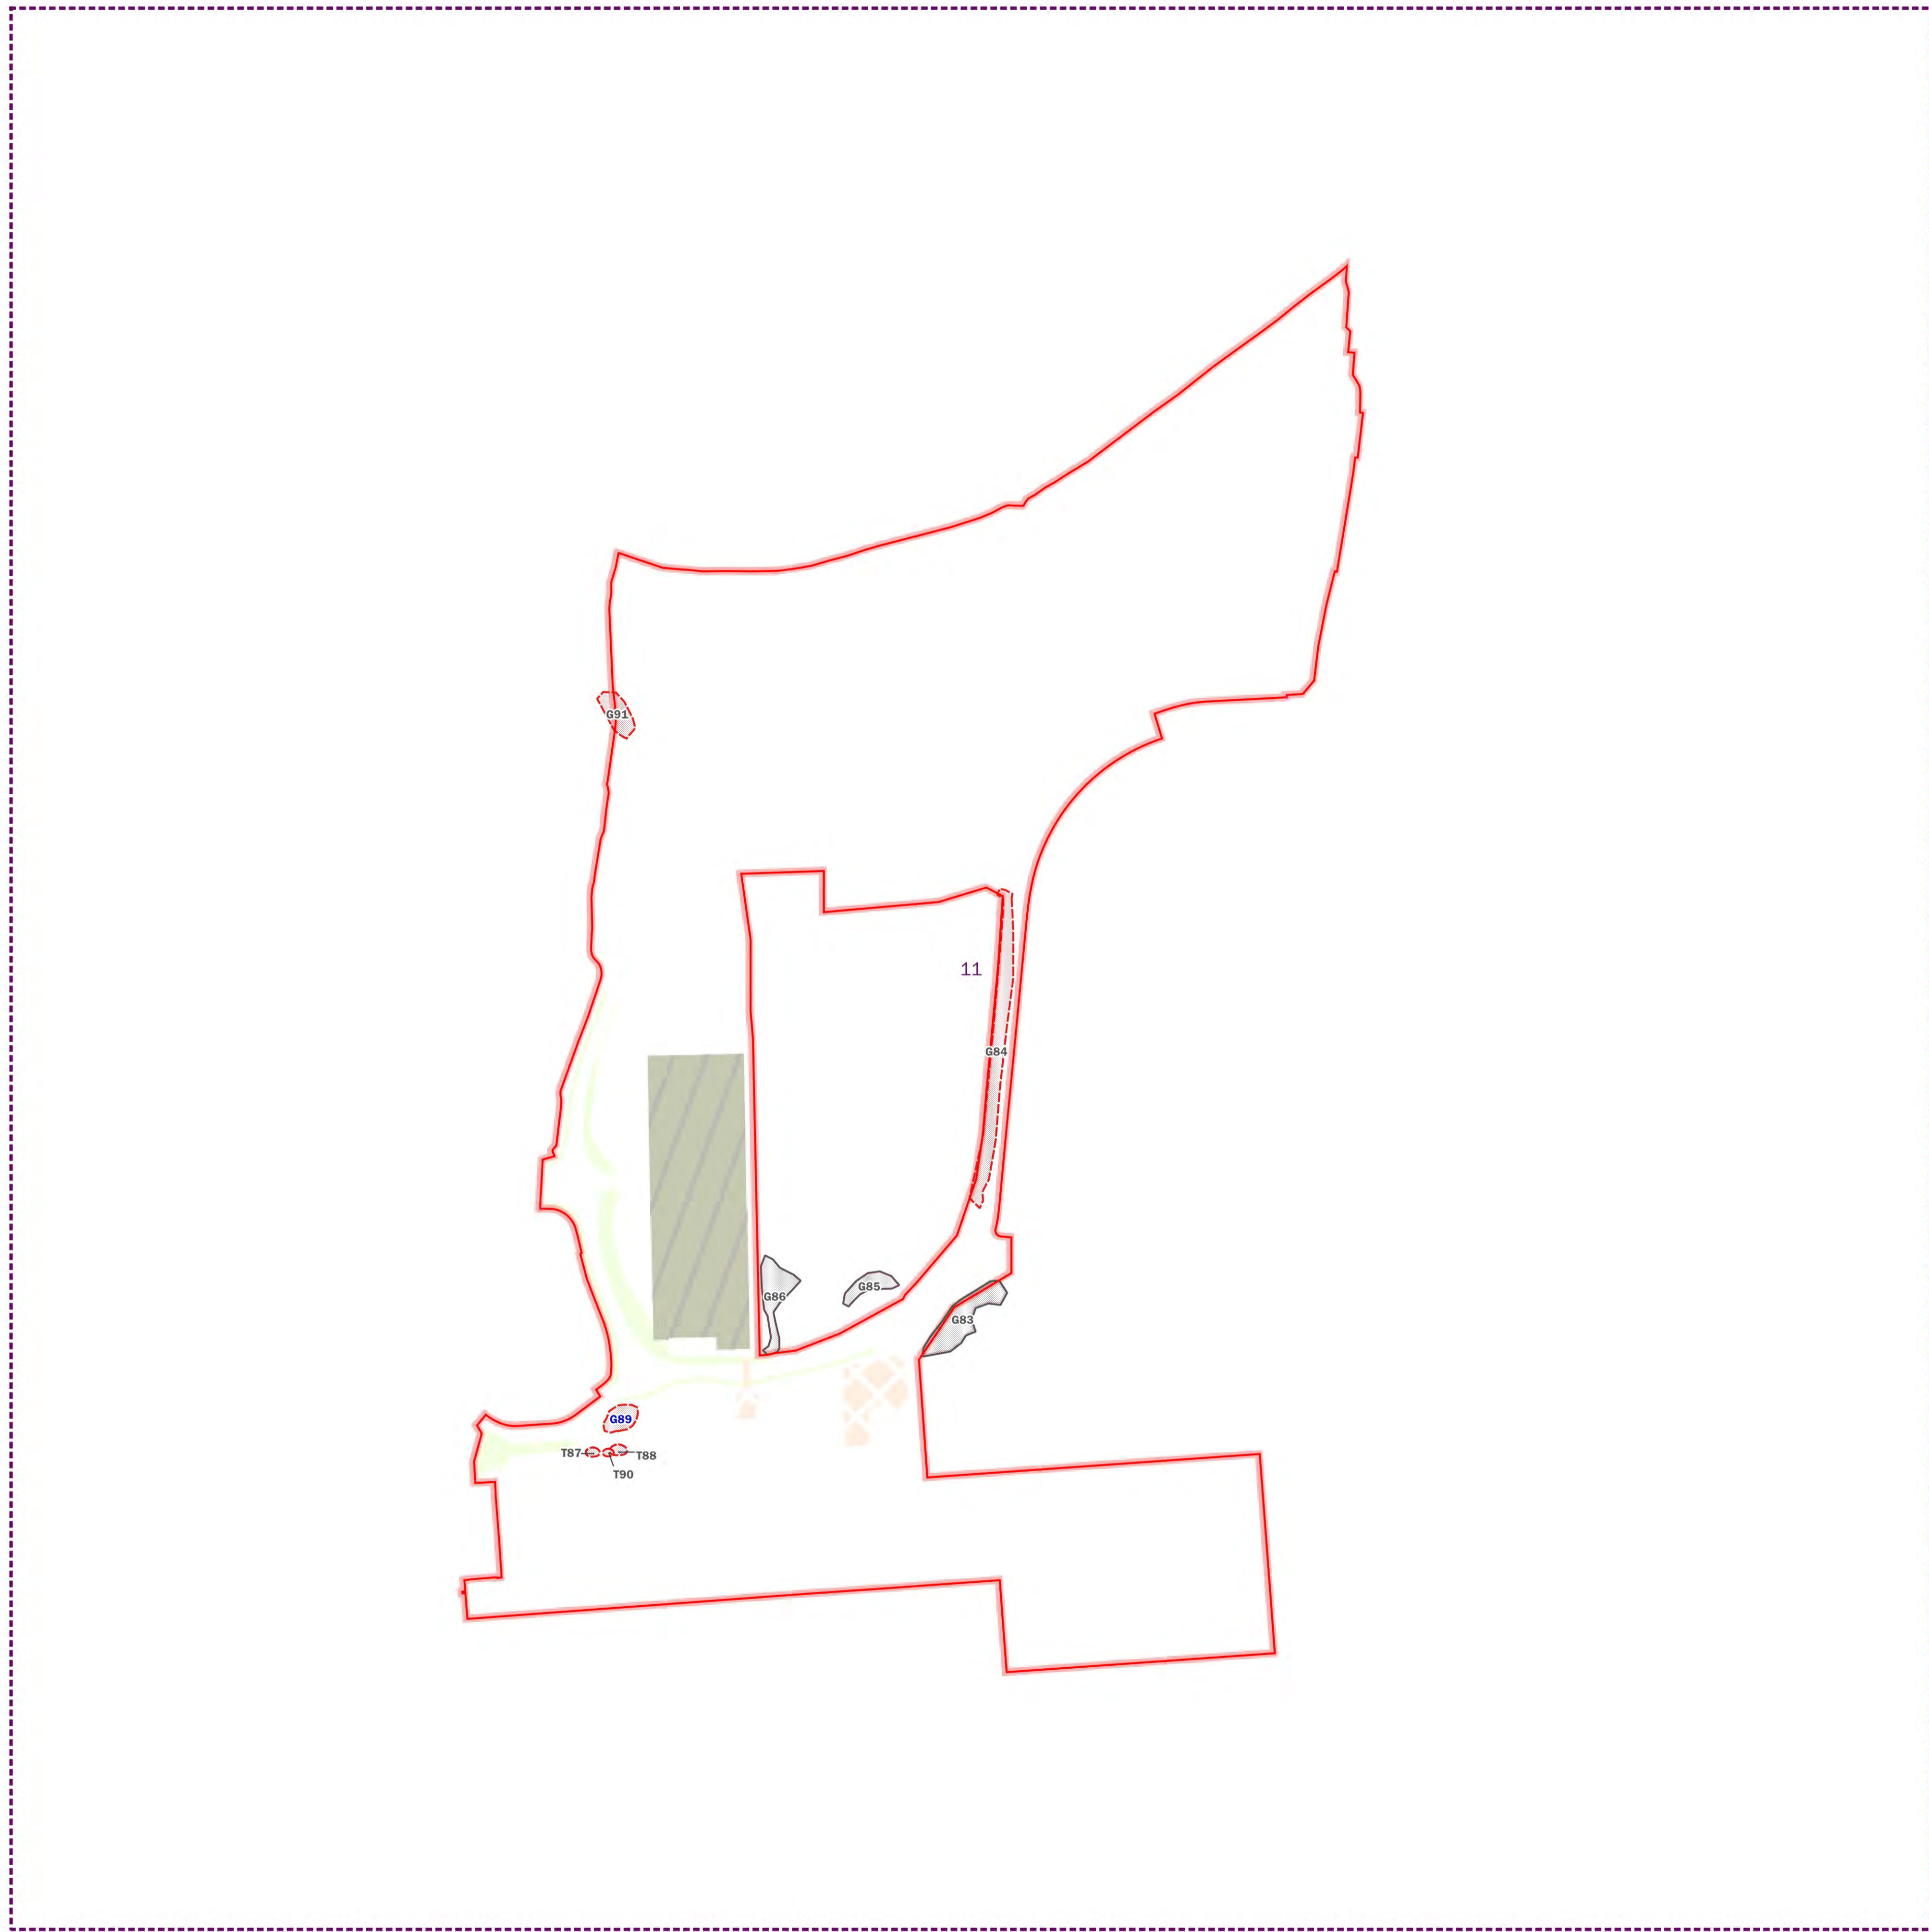

client	London Resort Company Holdings Limited		
project title	The London Resort		
drawing title	Figure 12.57: Tree Retention and Removal Plan (Sheet 11 of 11)		
date	18 DECEMBER 2020	drawn by	TC
drawing number	edp5988_d081c	checked	LT
scale	1:2,500 @ A1	QA	GY



Registered office: 01285 740427 - www.edp-uk.co.uk - info@edp-uk.co.uk