
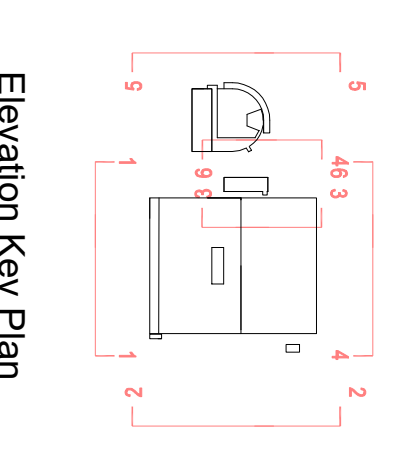
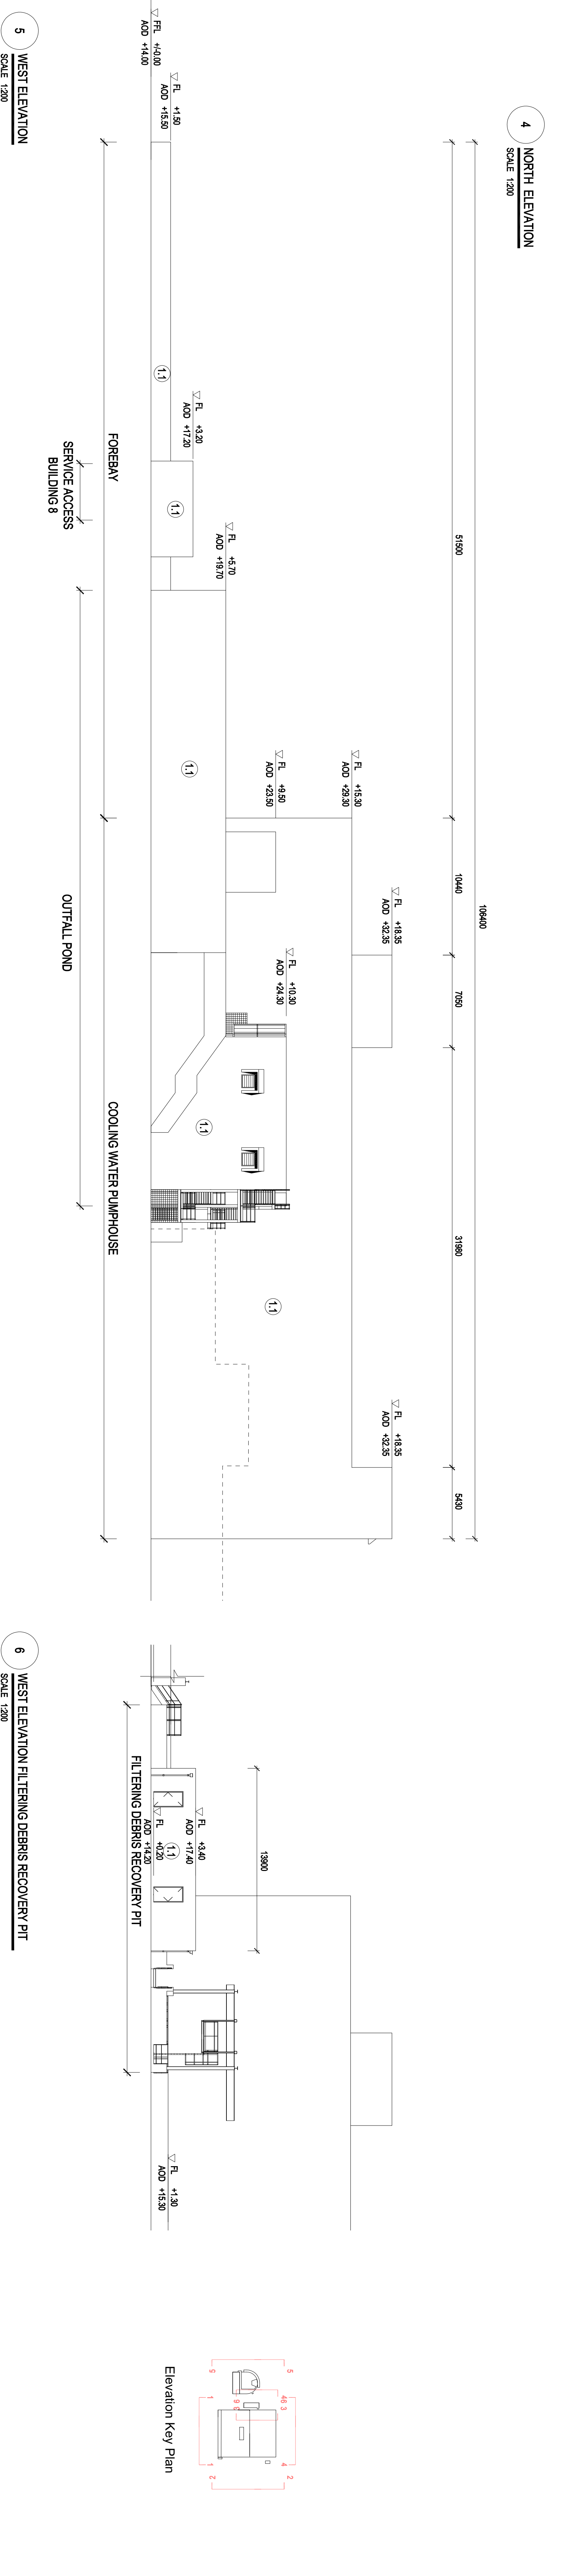
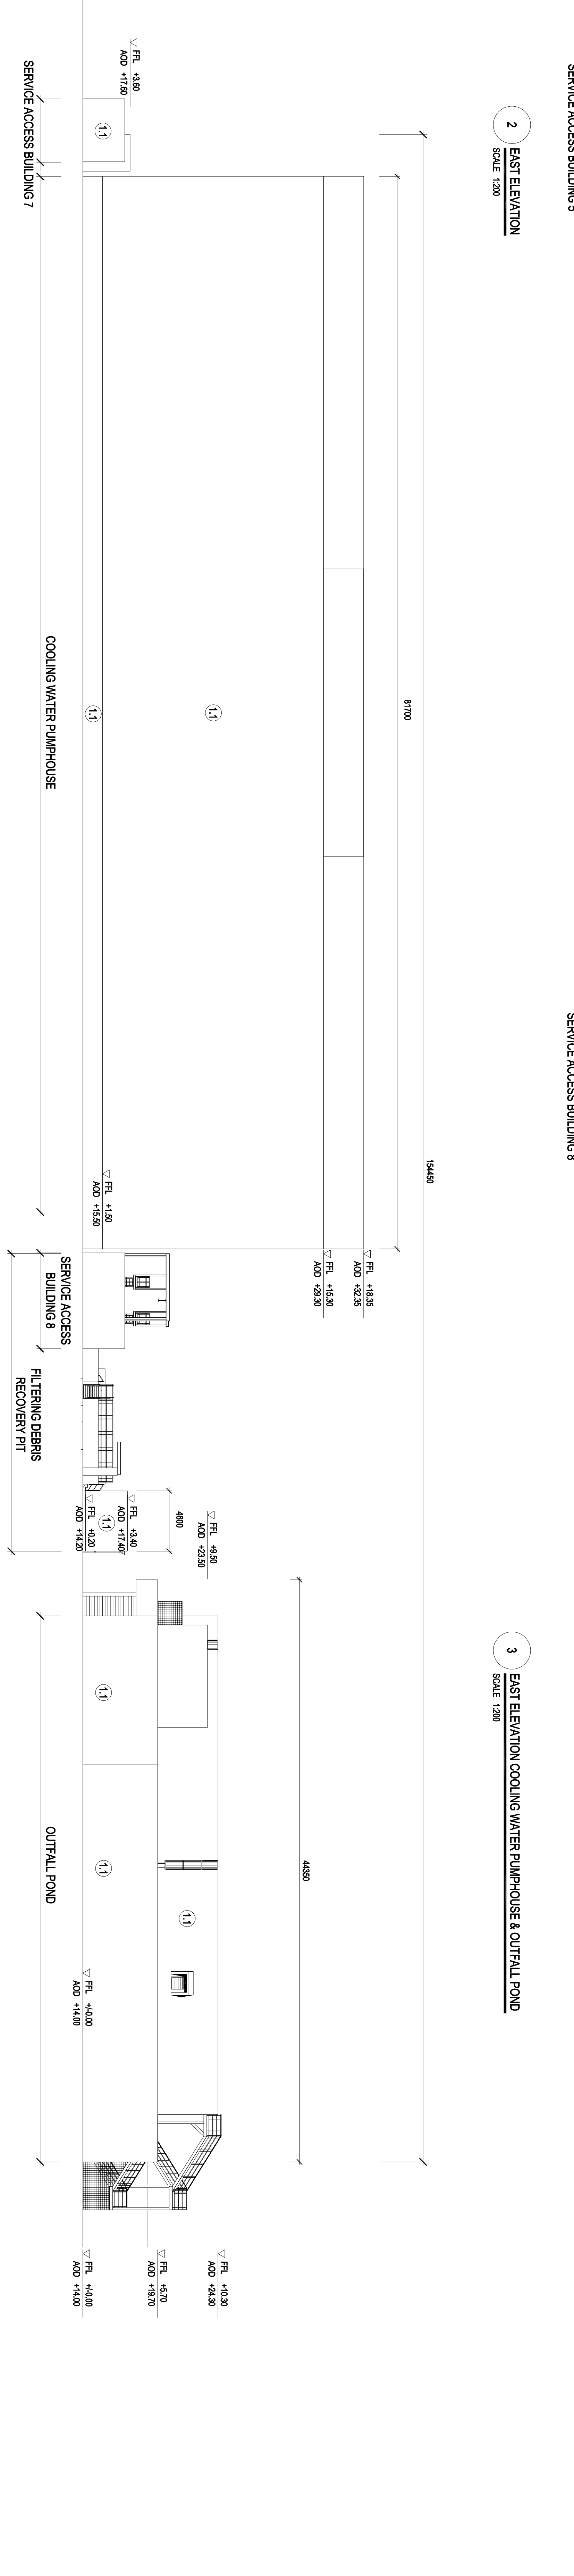
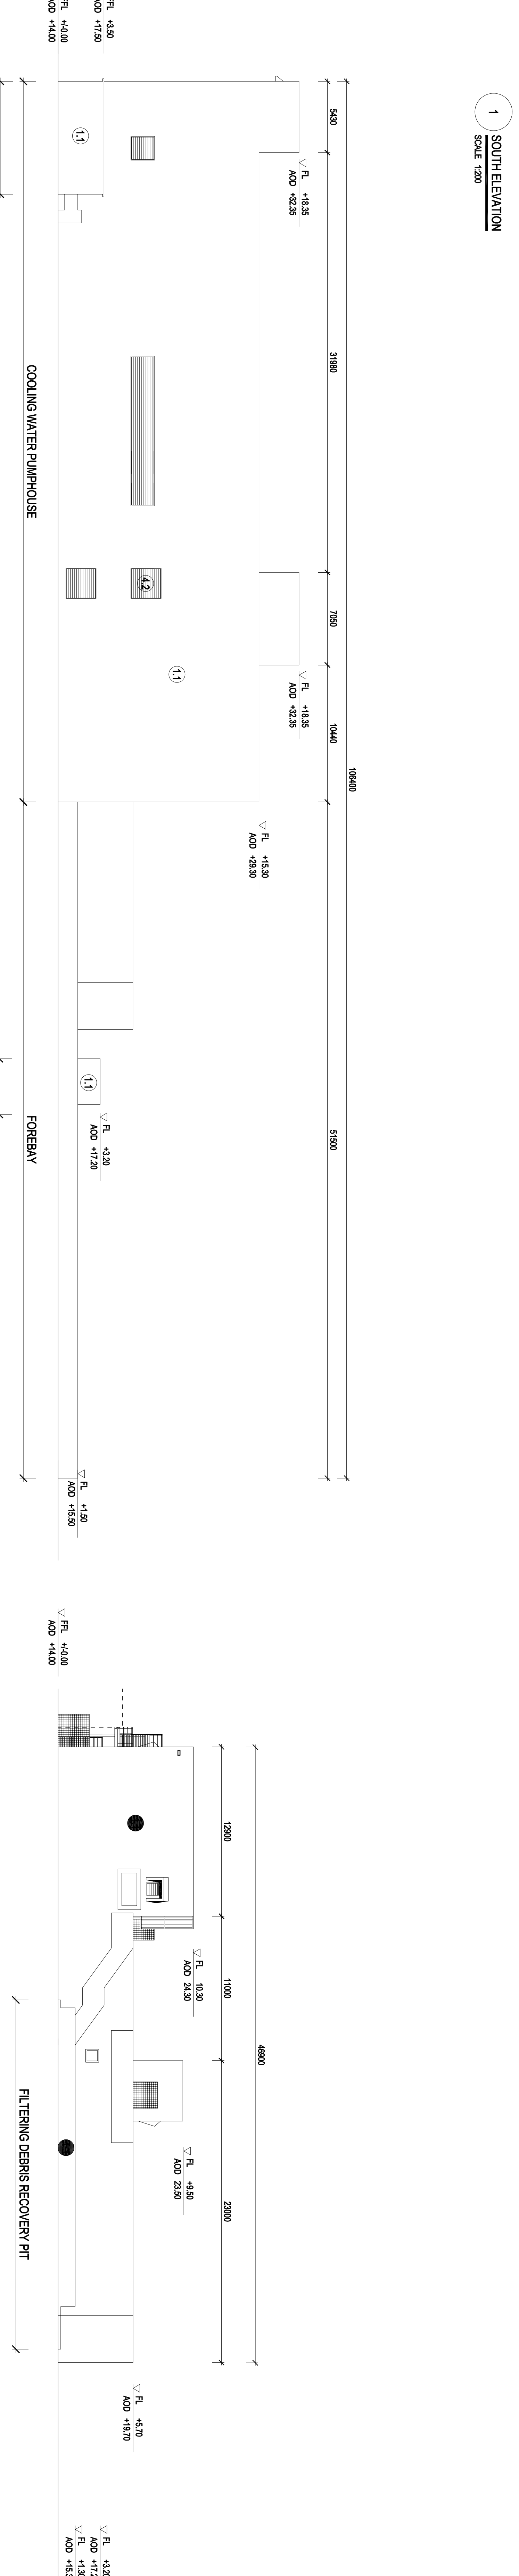


All internal layouts and uses are shown for illustrative purposes only and are not for determination

NOTES:

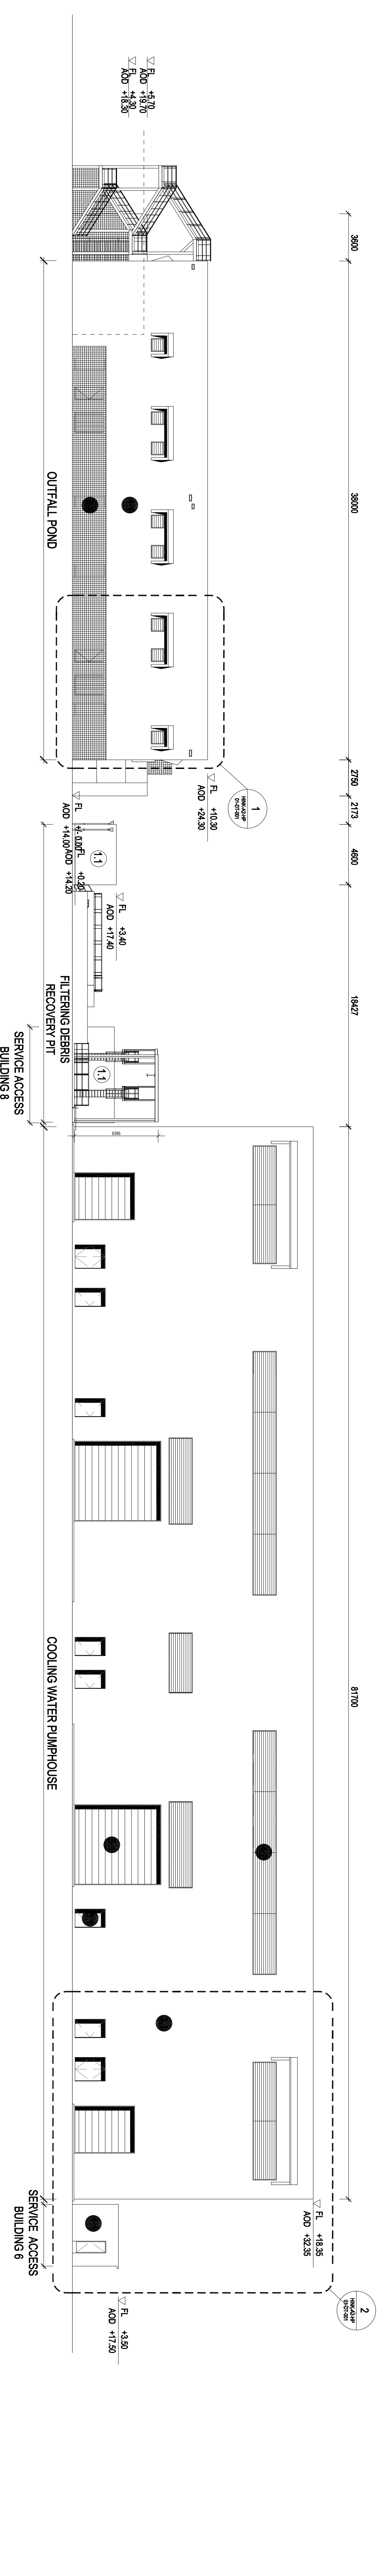

- Materials Key:**
- 1. Concrete / render finishes
 - 1.1. Precast concrete
 - 1.3. Render finish
 - 2. Cladding
 - 2.1. Aluminum standing seam
 - 2.2. Aluminum panels
 - 2.3. Aluminum panels
 - 2.4. Fibre cement cladding
 - 2.5. Fibre cement cladding
 - 2.6. Fibre cement cladding
 - 2.7. Fibre cement cladding
 - 3. Glazing / translucent materials
 - 3.1. Glazing
 - 3.2. Glazing
 - 3.3. Glazing
 - 3.4. Glazing
 - 3.5. Polycarbonate translucent cladding
 - 4. External wall features
 - 4.1. Aluminum trims, copings and cappings
 - 4.2. Aluminum trims, copings and cappings
 - 4.3. Glass louvers
 - 4.4. Aluminum bi-fold
 - 4.5. Aluminum bi-fold
 - 4.6. Mesh expanded metal panels
 - 4.7. Mesh expanded metal panels
 - 4.8. Retractable steel shutters
 - 4.9. Retractable steel shutters
 - 4.10. Retractable steel shutters
 - 4.11. Retractable steel shutters
 - 5. Doors
 - 5.1. Metal door
 - 5.2. Metal door
 - 5.3. Glass door
 - 5.4. Access glass
 - 6. Window / network accessories
 - 6.1. Window frame

NO.	DATE	BY	CHKD.	DESCRIPTION	SCALE	STATUS
01	14/06/2020	SA	SA	PRELIMINARY DEVELOPMENT COO CHANGE SUBMISSION	N/A	N/A
02	14/06/2020	SA	SA	PRELIMINARY DEVELOPMENT COO CHANGE SUBMISSION	N/A	N/A
HINKLEY POINT C

DRAWING TITLE
Hinkley Point C Development Site
Unit 2: Cooling Water Pump House / Forebay / Outfall Pond
Elevations 5(2)(i)
Regulation 5(2)(i)
PROJECT DRAWING REFERENCE NO.
HINK-A2-HP-Q2-GE-001
REVISION
04
SCALE
1:200 @ A0
DATE
14 JUN 2020

DOCUMENT
DCO Change Application Drawing - Detail (for Approval)
SCALE 1:200
0 1 2 3 4 5 6 7 8 9 10
METERS
GRAPHIC SCALE
PROTECTIVE MARKING REQUIRED
NOT PROTECTIVELY MARKED