

INTERNAL BUSINESS COLLABORATOR REFERENCE  
Not applicable for all figures

Reproduced from Ordnance Survey map with the permission of Ordnance Survey on behalf of the controller of Her Majesty's Stationery Office © Crown copyright (2014). All Rights reserved. NNB GenCo 0100050480

**NOTES:**  
35583-Shr03c.dwg  
ONLY SOME OF THE OFF-SITE ASSOCIATED DEVELOPMENTS ARE SHOWN. PLEASE REFER TO SECTION 8 FOR MORE INFORMATION.

- KEY**
- INDICATIVE MAIN DEVELOPMENT SITE AND OFF-SITE ASSOCIATED DEVELOPMENT SITES
  - AREA FOR COOLING WATER AND ASSOCIATED INFRASTRUCTURE
  - AREA FOR JETTY
  - ACCOMMODATION CAMPUS SITE
  - BLUE RAIL EXTENSION ROUTE
  - GREEN RAIL EXTENSION ROUTE
  - RAIL TERMINAL
  - VISITOR CENTRE LOCATION OPTIONS
  - SSSI
  - ENVIRONMENT AGENCY LICENSED ABSTRACTION
  - PRIVATE ABSTRACTION

REVISION	DATE	DRAWN	CHECKED	REASONS FOR REVISION/ COMMENTS	APPROVED




DOCUMENT:  
**SIZEWELL C PROJECT  
EIA SCOPING REPORT  
SECTION 7**


DRAWING TITLE:  
**GROUNDWATER - ABSTRACTION  
LOCATIONS**

DRAWING NO:  
**FIGURE 7.11.3**      REVISION: **1.0**

DATE: **APRIL 2014**      DRAWN: **J.P.**      SCALE: **1:15,000 @ A3**

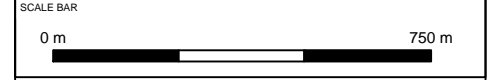

- DRAWING SECURITY CLASSIFICATION
- PROTECTIVE MARKING REQUIRED
  - NOT PROTECTIVELY MARKED

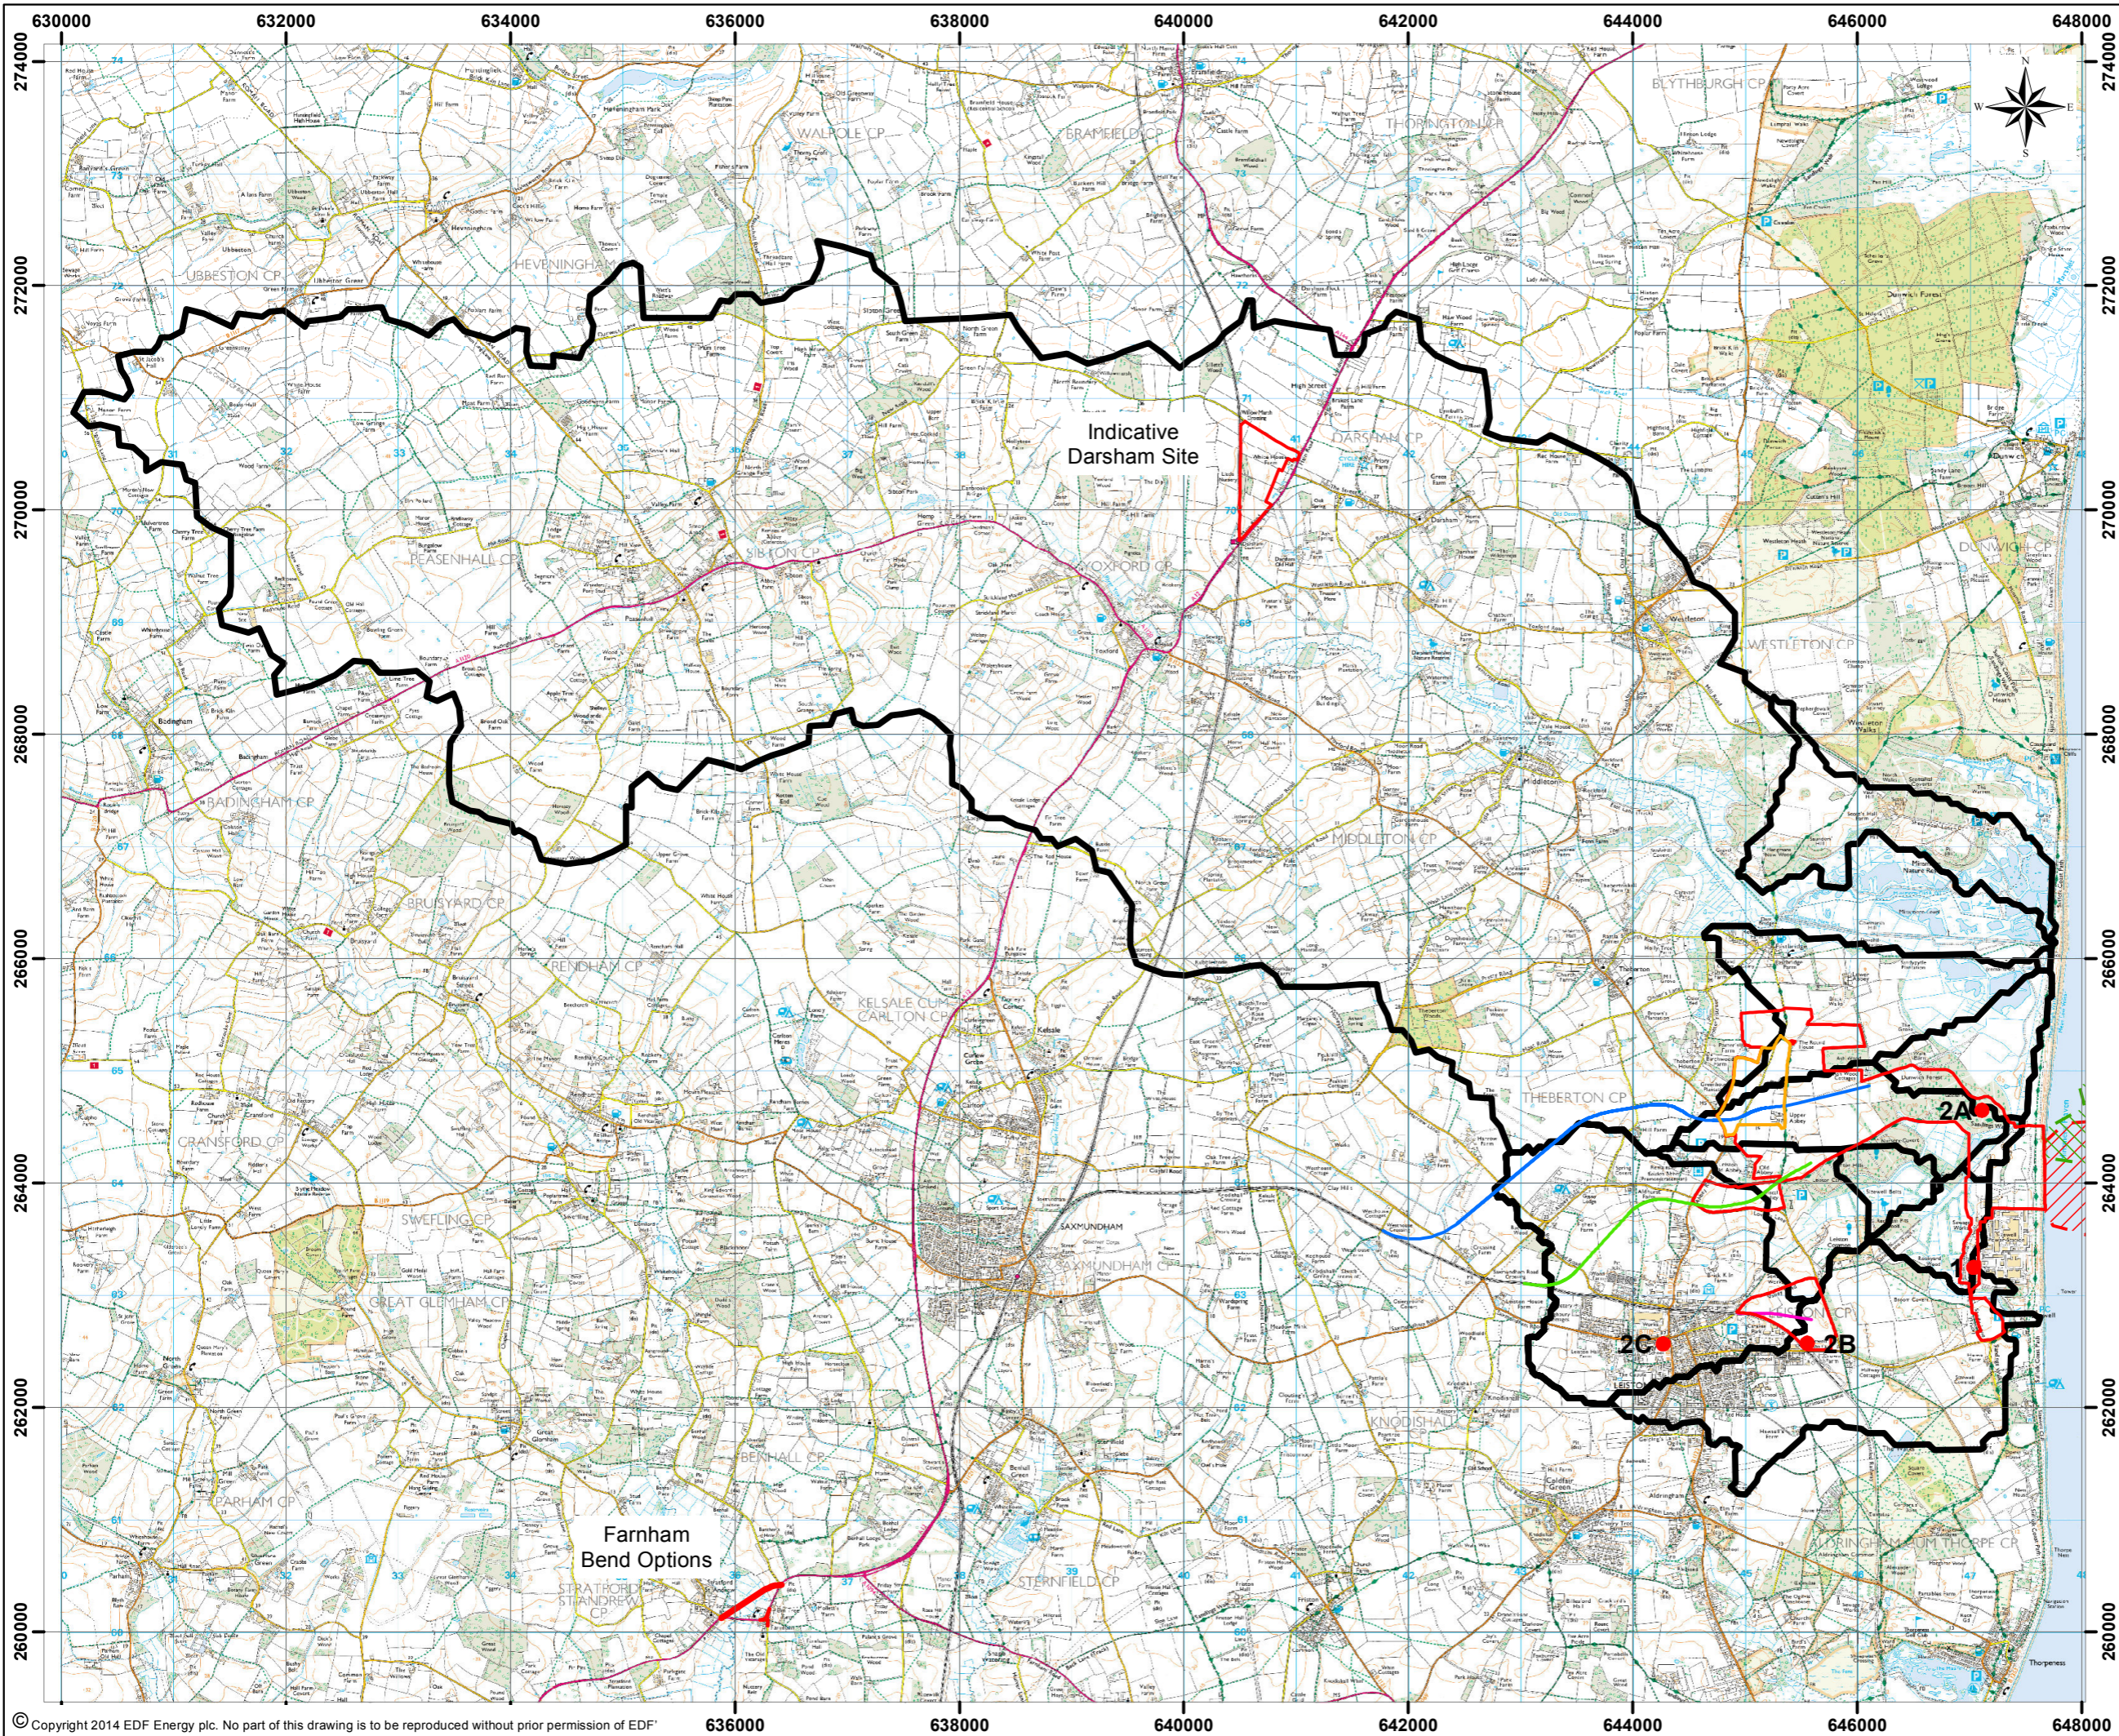

INTERNAL BUSINESS COLLABORATOR REFERENCE  
 Not applicable for all figures  
 Reproduced from Ordnance Survey map with the permission of Ordnance Survey on behalf of the controller of Her Majesty's Stationery Office © Crown copyright (2014). All Rights reserved. NNB GenCo Licence: 0100050480

**NOTES:**  
 ONLY SOME OF THE OFF-SITE ASSOCIATED DEVELOPMENTS ARE SHOWN. PLEASE REFER TO SECTION 8 FOR MORE INFORMATION.

- KEY**
- INDICATIVE MAIN DEVELOPMENT SITE AND OFF-SITE ASSOCIATED DEVELOPMENT SITES
  - AREA FOR COOLING WATER AND ASSOCIATED INFRASTRUCTURE
  - AREA FOR JETTY
  - ACCOMMODATION CAMPUS SITE
  - BLUE RAIL EXTENSION ROUTE
  - GREEN RAIL EXTENSION ROUTE
  - RAIL TERMINAL
  - VISITOR CENTRE LOCATION OPTIONS
  - STUDY AREA WATER CATCHMENTS

REVISION	DATE	DRAWN	CHECKED	REASONS FOR REVISION/COMMENTS	APPROVED




DOCUMENT:  
**SIZEWELL C PROJECT  
 EIA SCOPING REPORT  
 SECTION 7**

DRAWING TITLE:  
**SURFACE WATER - STUDY AREA**


DRAWING NO:  
**Figure 7.12.1**

DATE: **APRIL 2014**      DRAWN: **M.P.**      SCALE: **1:55,000 @A3**

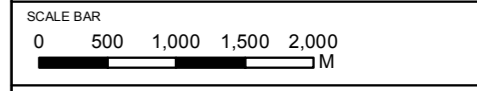

DRAWING SECURITY CLASSIFICATION:

- PROTECTIVE MARKING REQUIRED
- NOT PROTECTIVELY MARKED

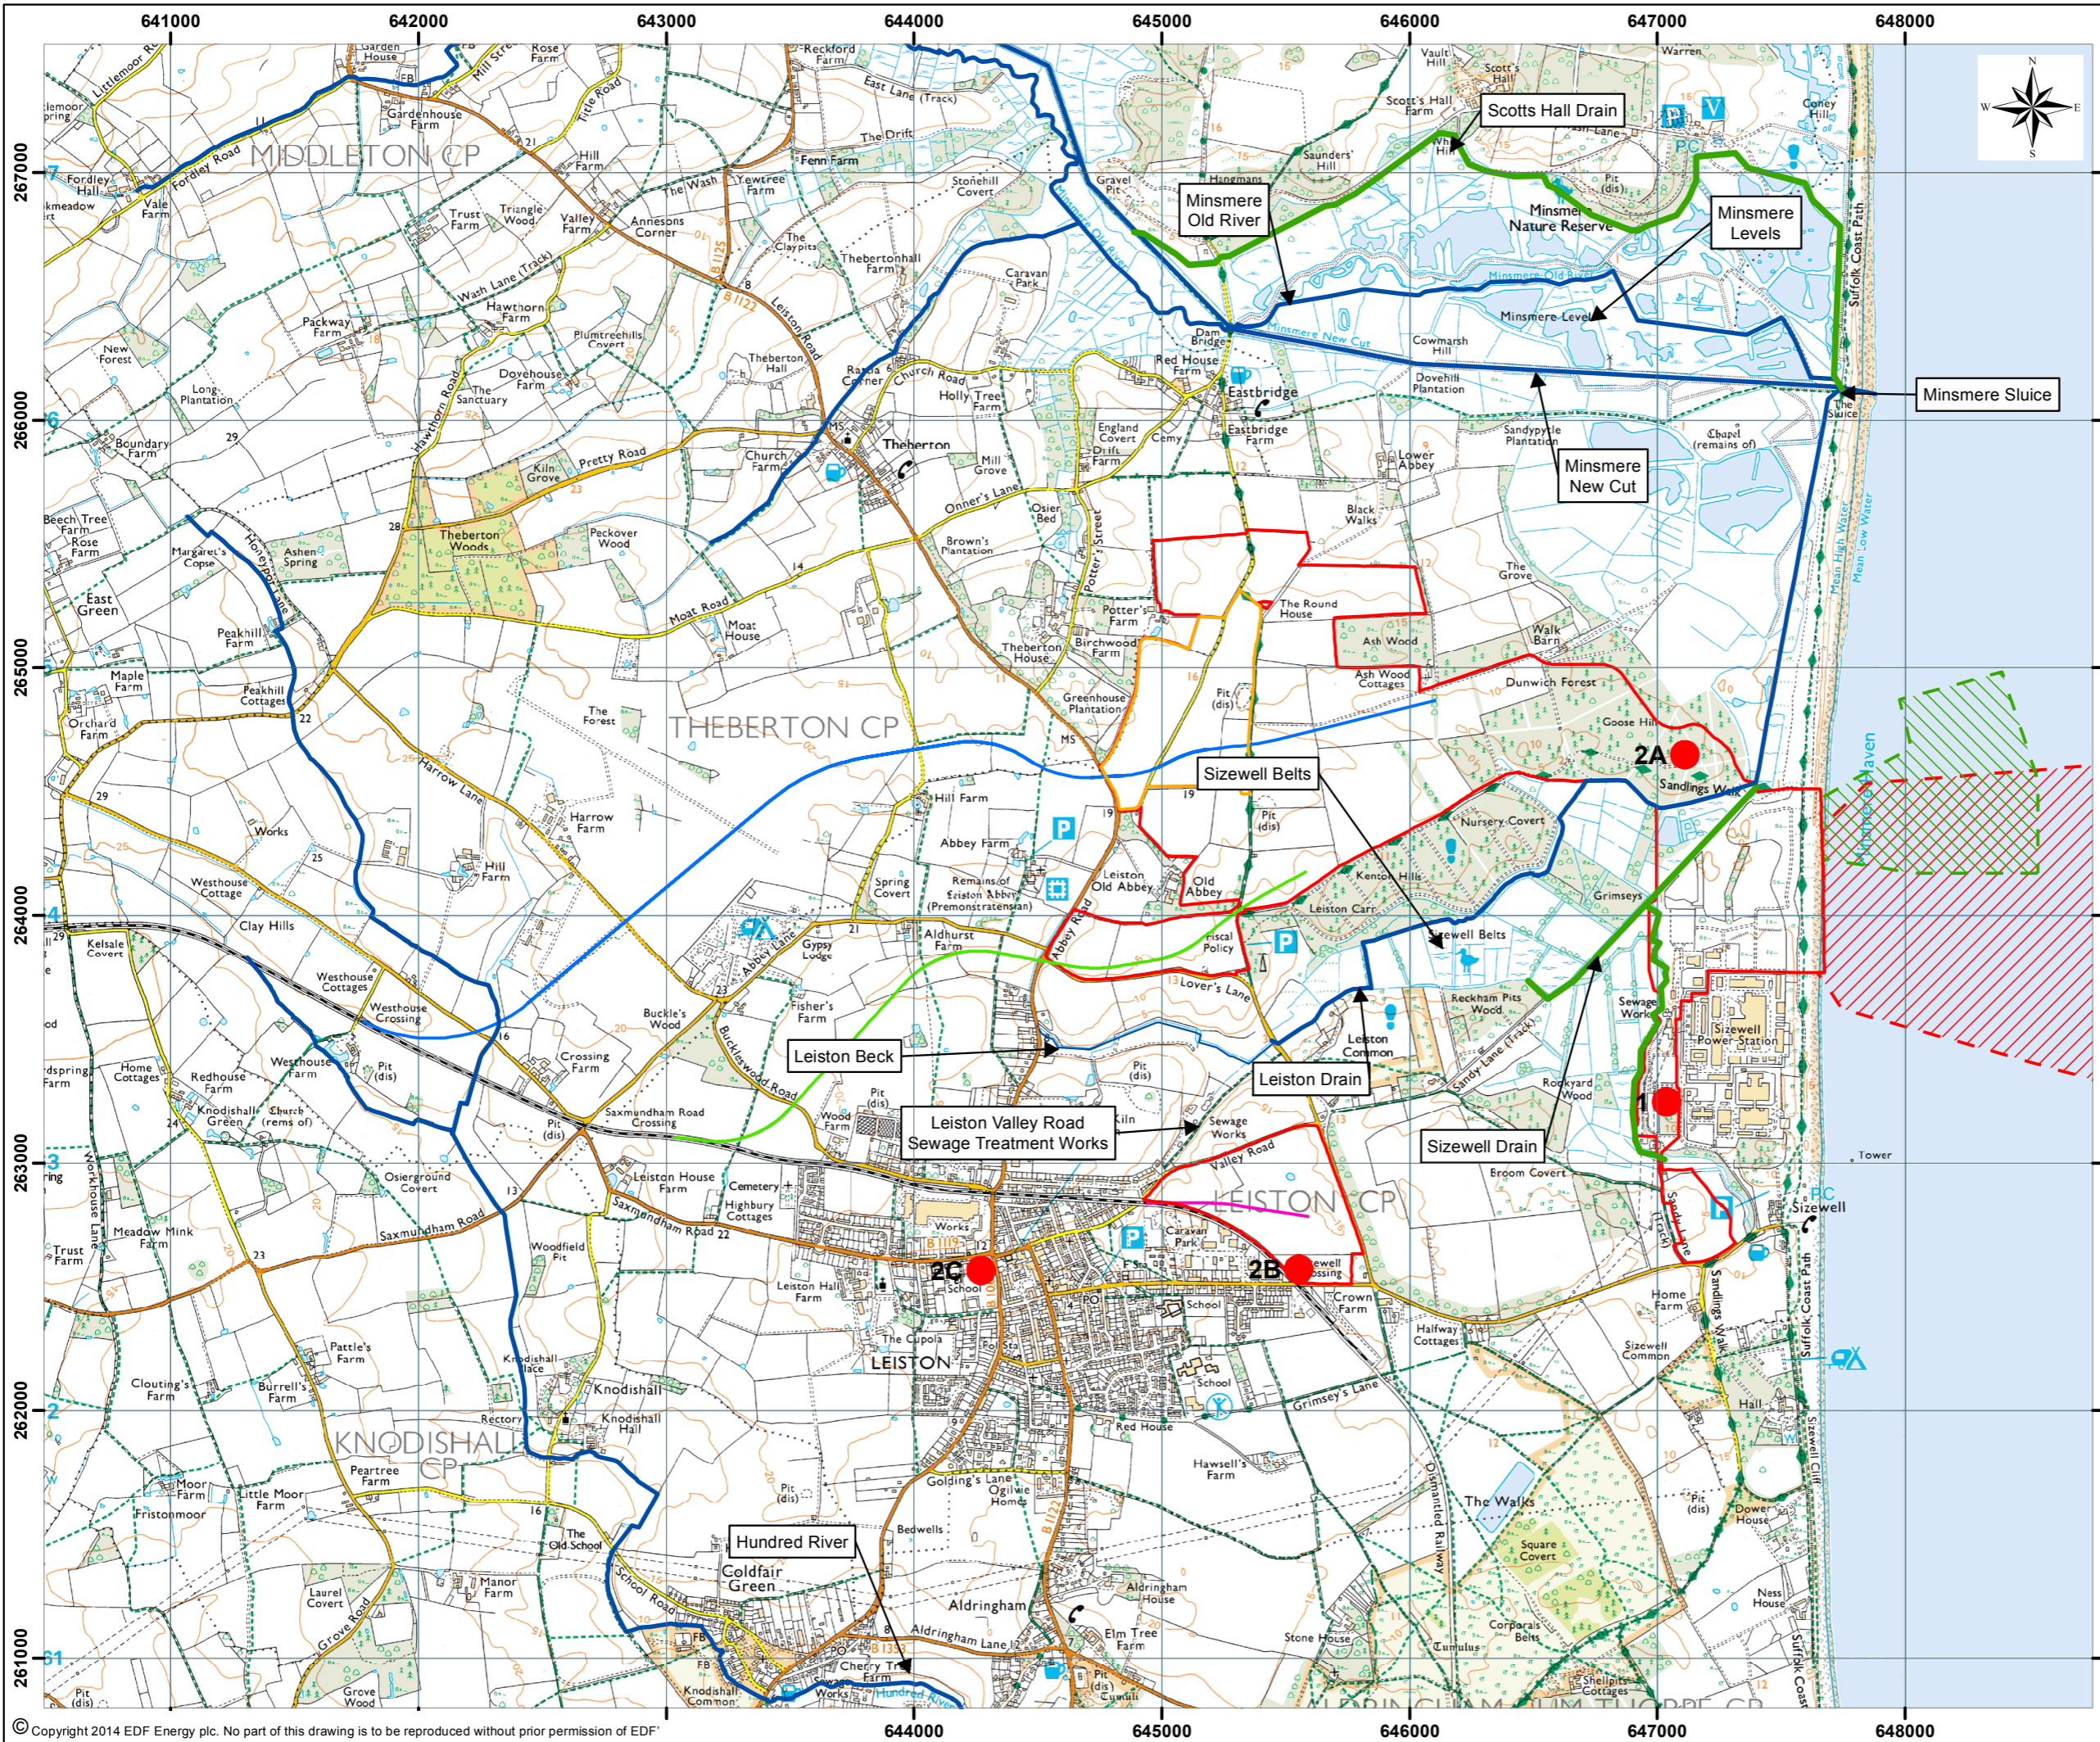

INTERNAL BUSINESS COLLABORATOR REFERENCE  
 Not applicable for all figures

Reproduced from Ordnance Survey map with the permission of Ordnance Survey on behalf of the controller of Her Majesty's Stationery Office © Crown copyright (2014). All Rights reserved. NNB GenCo Licence: 0100050480

**NOTES:**  
 ONLY SOME OF THE OFF-SITE ASSOCIATED DEVELOPMENTS ARE SHOWN. PLEASE REFER TO SECTION 8 FOR MORE INFORMATION.

**KEY**

- INDICATIVE MAIN DEVELOPMENT SITE AND OFF-SITE ASSOCIATED DEVELOPMENT SITES
- AREA FOR COOLING WATER AND ASSOCIATED INFRASTRUCTURE
- AREA FOR JETTY
- ACCOMMODATION CAMPUS SITE
- BLUE RAIL EXTENSION ROUTE
- GREEN RAIL EXTENSION ROUTE
- RAIL TERMINAL
- VISITOR CENTRE LOCATION OPTIONS
- MAIN RIVERS
- OTHER WATERCOURSES

REVISION	DATE	DRAWN	CHECKED	REASONS FOR REVISION/COMMENTS	APPROVED

**EDF ENERGY**  
SIZEWELL C

DOCUMENT:  
**SIZEWELL C PROJECT  
 EIA SCOPING REPORT  
 SECTION 7**

DRAWING TITLE:  
**SURFACE WATER - LOCATION PLAN  
 OF KEY FLUVIAL FEATURES**

DRAWING NO:  
**Figure 7.12.2**

REVISION:  
**1.0**


DATE:  
**APRIL 2014**

DRAWN:  
**M.P.**

SCALE:  
**1:25,000 @A3**

SCALE BAR  
 0 0.25 0.5 0.75 1 km

DRAWING SECURITY CLASSIFICATION:  
 PROTECTIVE MARKING REQUIRED  
 NOT PROTECTIVELY MARKED

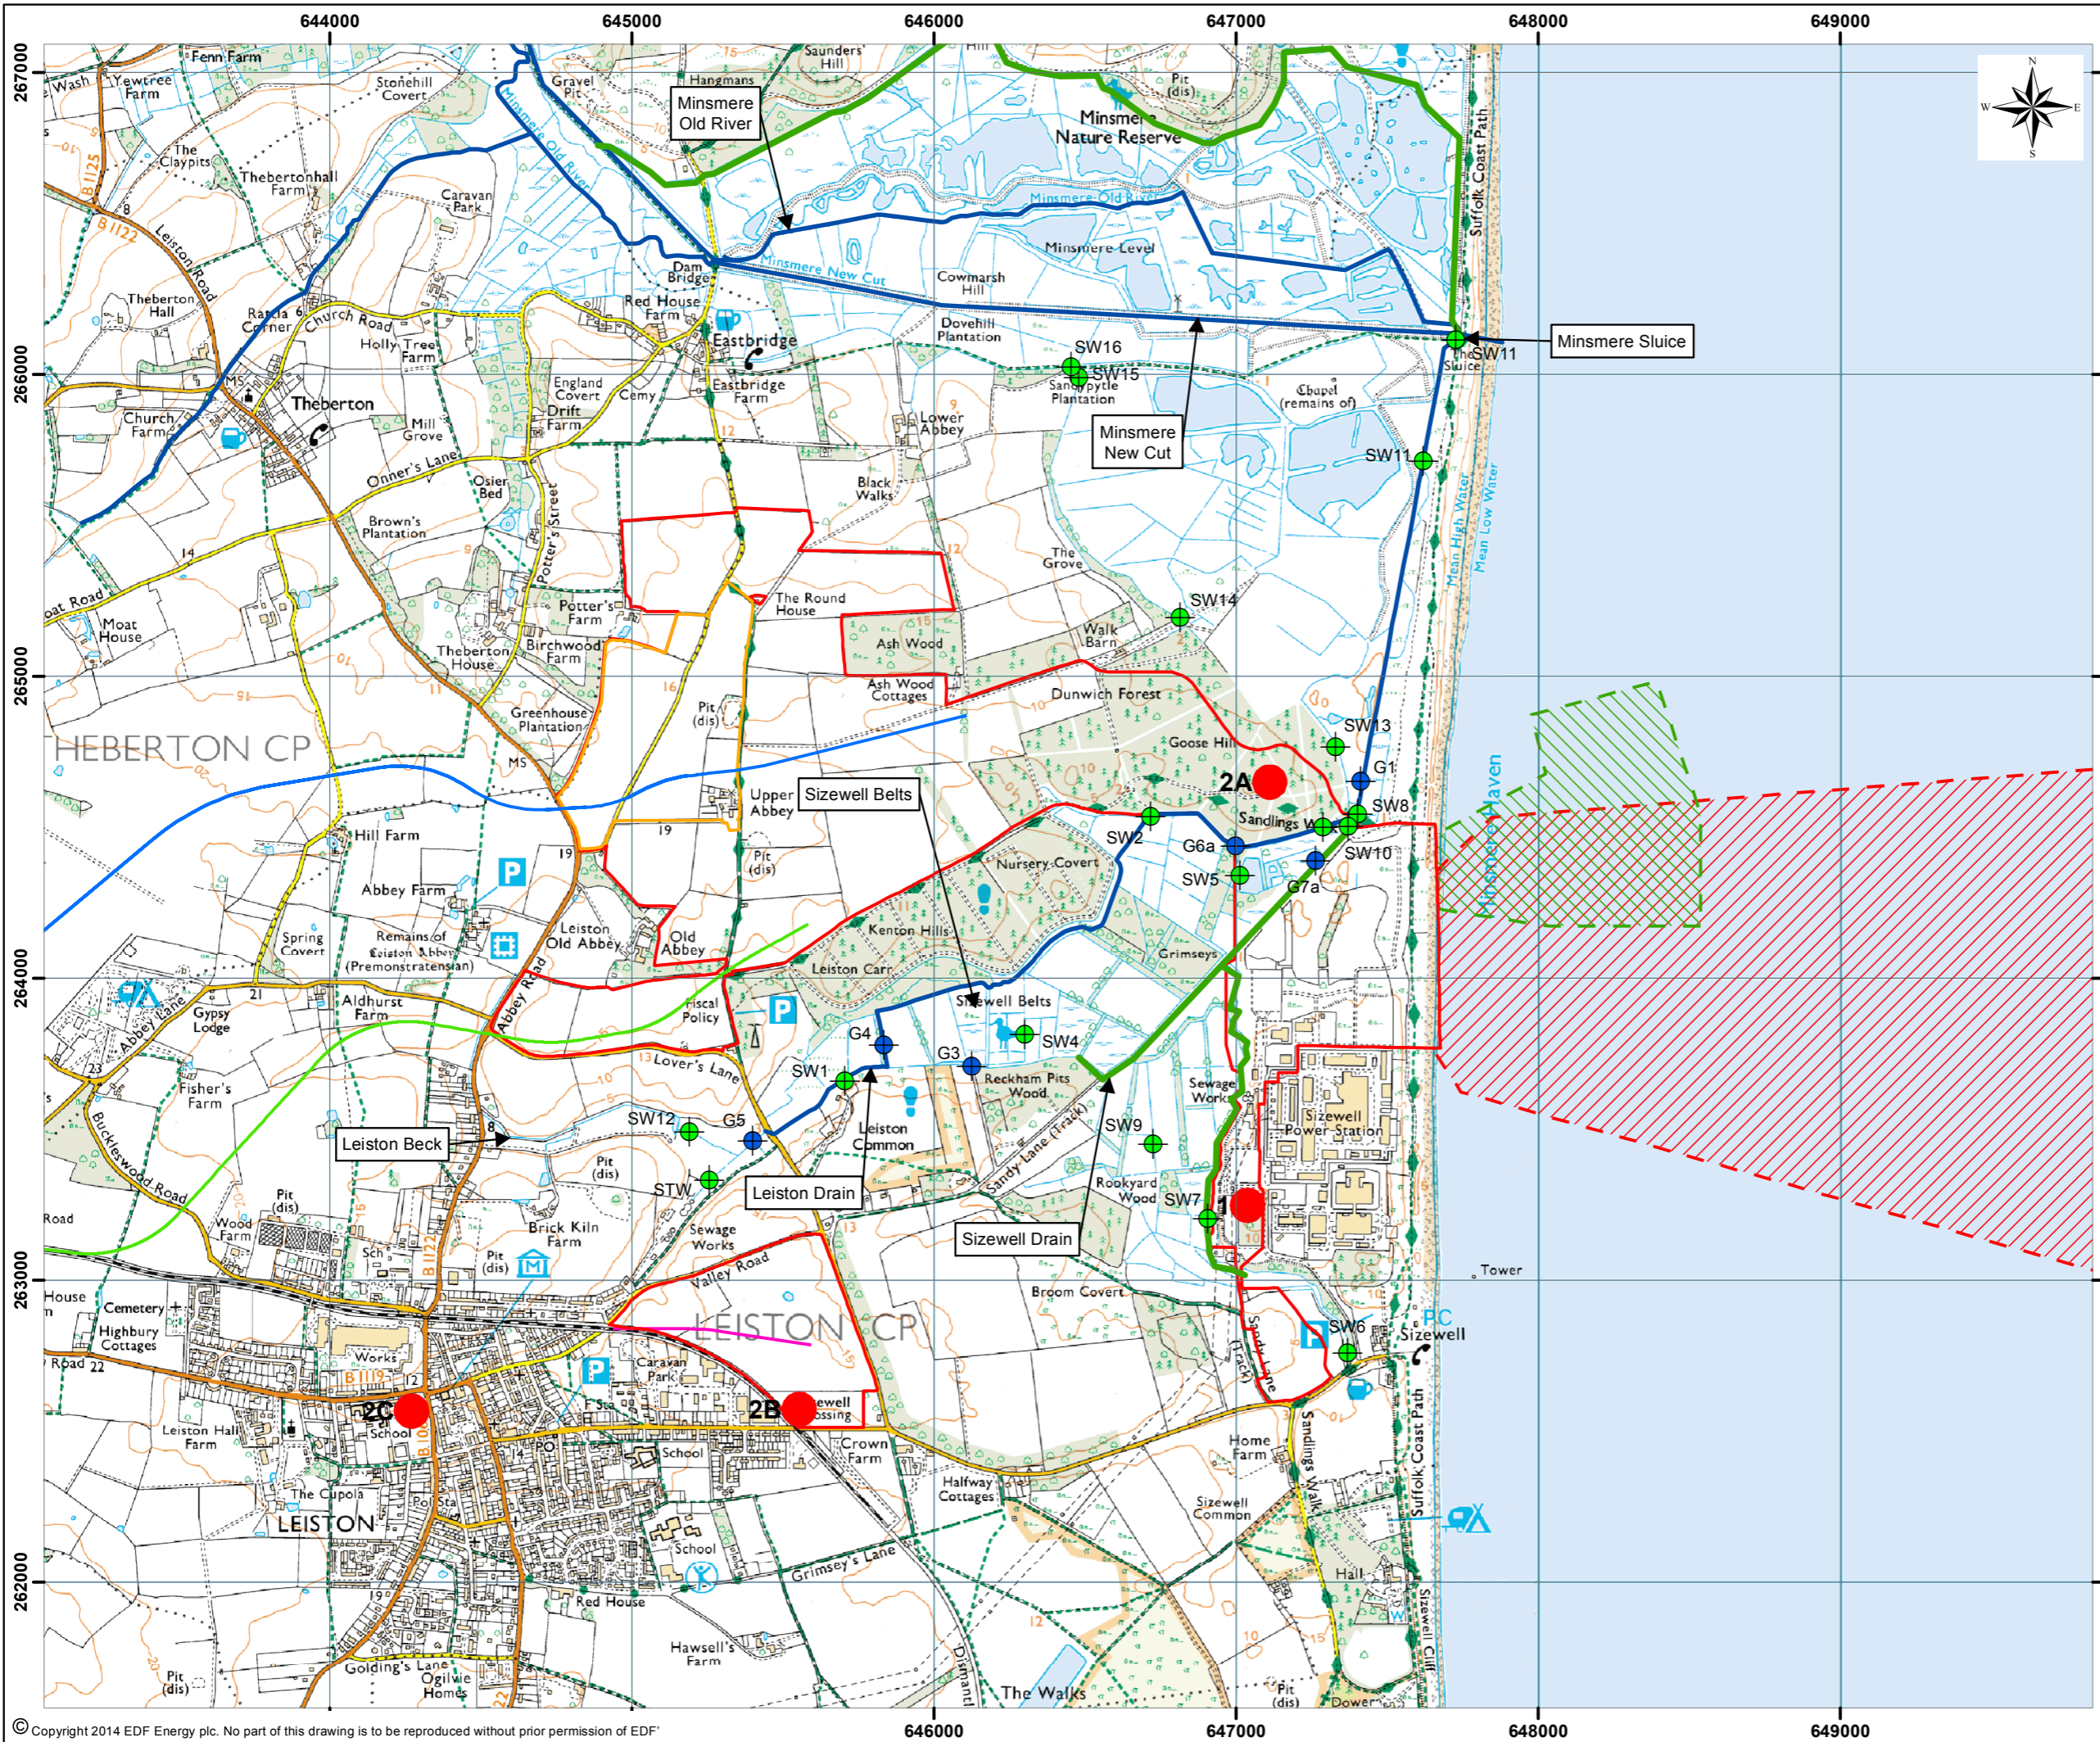

INTERNAL BUSINESS COLLABORATOR REFERENCE  
 Not applicable for all figures  
 Reproduced from Ordnance Survey map with the permission of Ordnance Survey on behalf of the controller of Her Majesty's Stationery Office © Crown copyright (2014). All Rights reserved. NNB GenCo Licence: 0100050480

**NOTES:**  
 ONLY SOME OF THE OFF-SITE ASSOCIATED DEVELOPMENTS ARE SHOWN. PLEASE REFER TO SECTION 8 FOR MORE INFORMATION.

- KEY**
- INDICATIVE MAIN DEVELOPMENT SITE AND OFF-SITE ASSOCIATED DEVELOPMENT SITES
  - AREA FOR COOLING WATER AND ASSOCIATED INFRASTRUCTURE
  - AREA FOR JETTY
  - ACCOMMODATION CAMPUS SITE
  - BLUE RAIL EXTENSION ROUTE
  - GREEN RAIL EXTENSION ROUTE
  - RAIL TERMINAL
  - VISITOR CENTRE LOCATION OPTIONS
  - MAIN RIVERS
  - OTHER WATERCOURSES
  - GAUGING STATIONS
  - WATER SAMPLING LOCATIONS

REVISION	DATE	DRAWN	CHECKED	REASONS FOR REVISION/COMMENTS	APPROVED



DOCUMENT:  
**SIZEWELL C PROJECT  
 EIA SCOPING REPORT  
 SECTION 7**

DRAWING TITLE:  
**SURFACE WATER - WATER QUALITY  
 SAMPLING SITES AND GAUGING STATIONS**


DRAWING NO:  
 Figure 7.12.3

REVISION:  
 1.0

DATE:  
 APRIL 2014

DRAWN:  
 M.P.

SCALE:  
 1:20,500 @A3

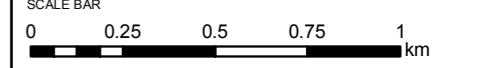

DRAWING SECURITY CLASSIFICATION:


- PROTECTIVE MARKING REQUIRED
- NOT PROTECTIVELY MARKED

**NOTES:**

**KEY**

- INDICATIVE MAIN DEVELOPMENT SITE
- AREA FOR COOLING WATER AND ASSOCIATED INFRASTRUCTURE
- AREA FOR JETTY
- SIZEWELL A AND B POWER STATIONS
- TELEMAC COASTAL PROCESSES MODELLING AREA
- AREA FOR SEABED SEDIMENT SAMPLING
- 4000 METRE RADAR RANGE
- EXTENT OF AVAILABLE LIDAR DATA

- HYDRODYNAMIC MEASUREMENT CAMPAIGNS**
- 2008
  - ▽ 2009
  - 2013
- ADDITIONAL SOURCES OF DATA**
- WAVERIDERS
  - ENVIRONMENT AGENCY MONITORING LOCATIONS

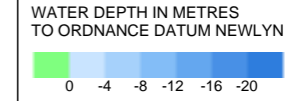

REVISION	DATE	DRAWN	CHECKED	REASONS FOR REVISION/ COMMENTS	APPROVED




**SIZEWELL C**

DOCUMENT:  
**SIZEWELL C PROJECT  
 EIA SCOPING REPORT  
 SECTION 7**


DRAWING TITLE:  
**COASTAL GEOMORPHOLOGY  
 AND HYDRODYNAMICS -  
 SPATIAL EXTENT OF THE STUDY AREA**


DRAWING NO: **FIGURE 7.13.1** REVISION: **1.0**

DATE: **APRIL 2014** DRAWN: **B.B.** SCALE: **1:150000 @ A3**

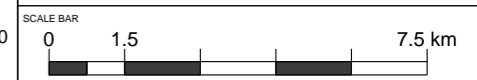



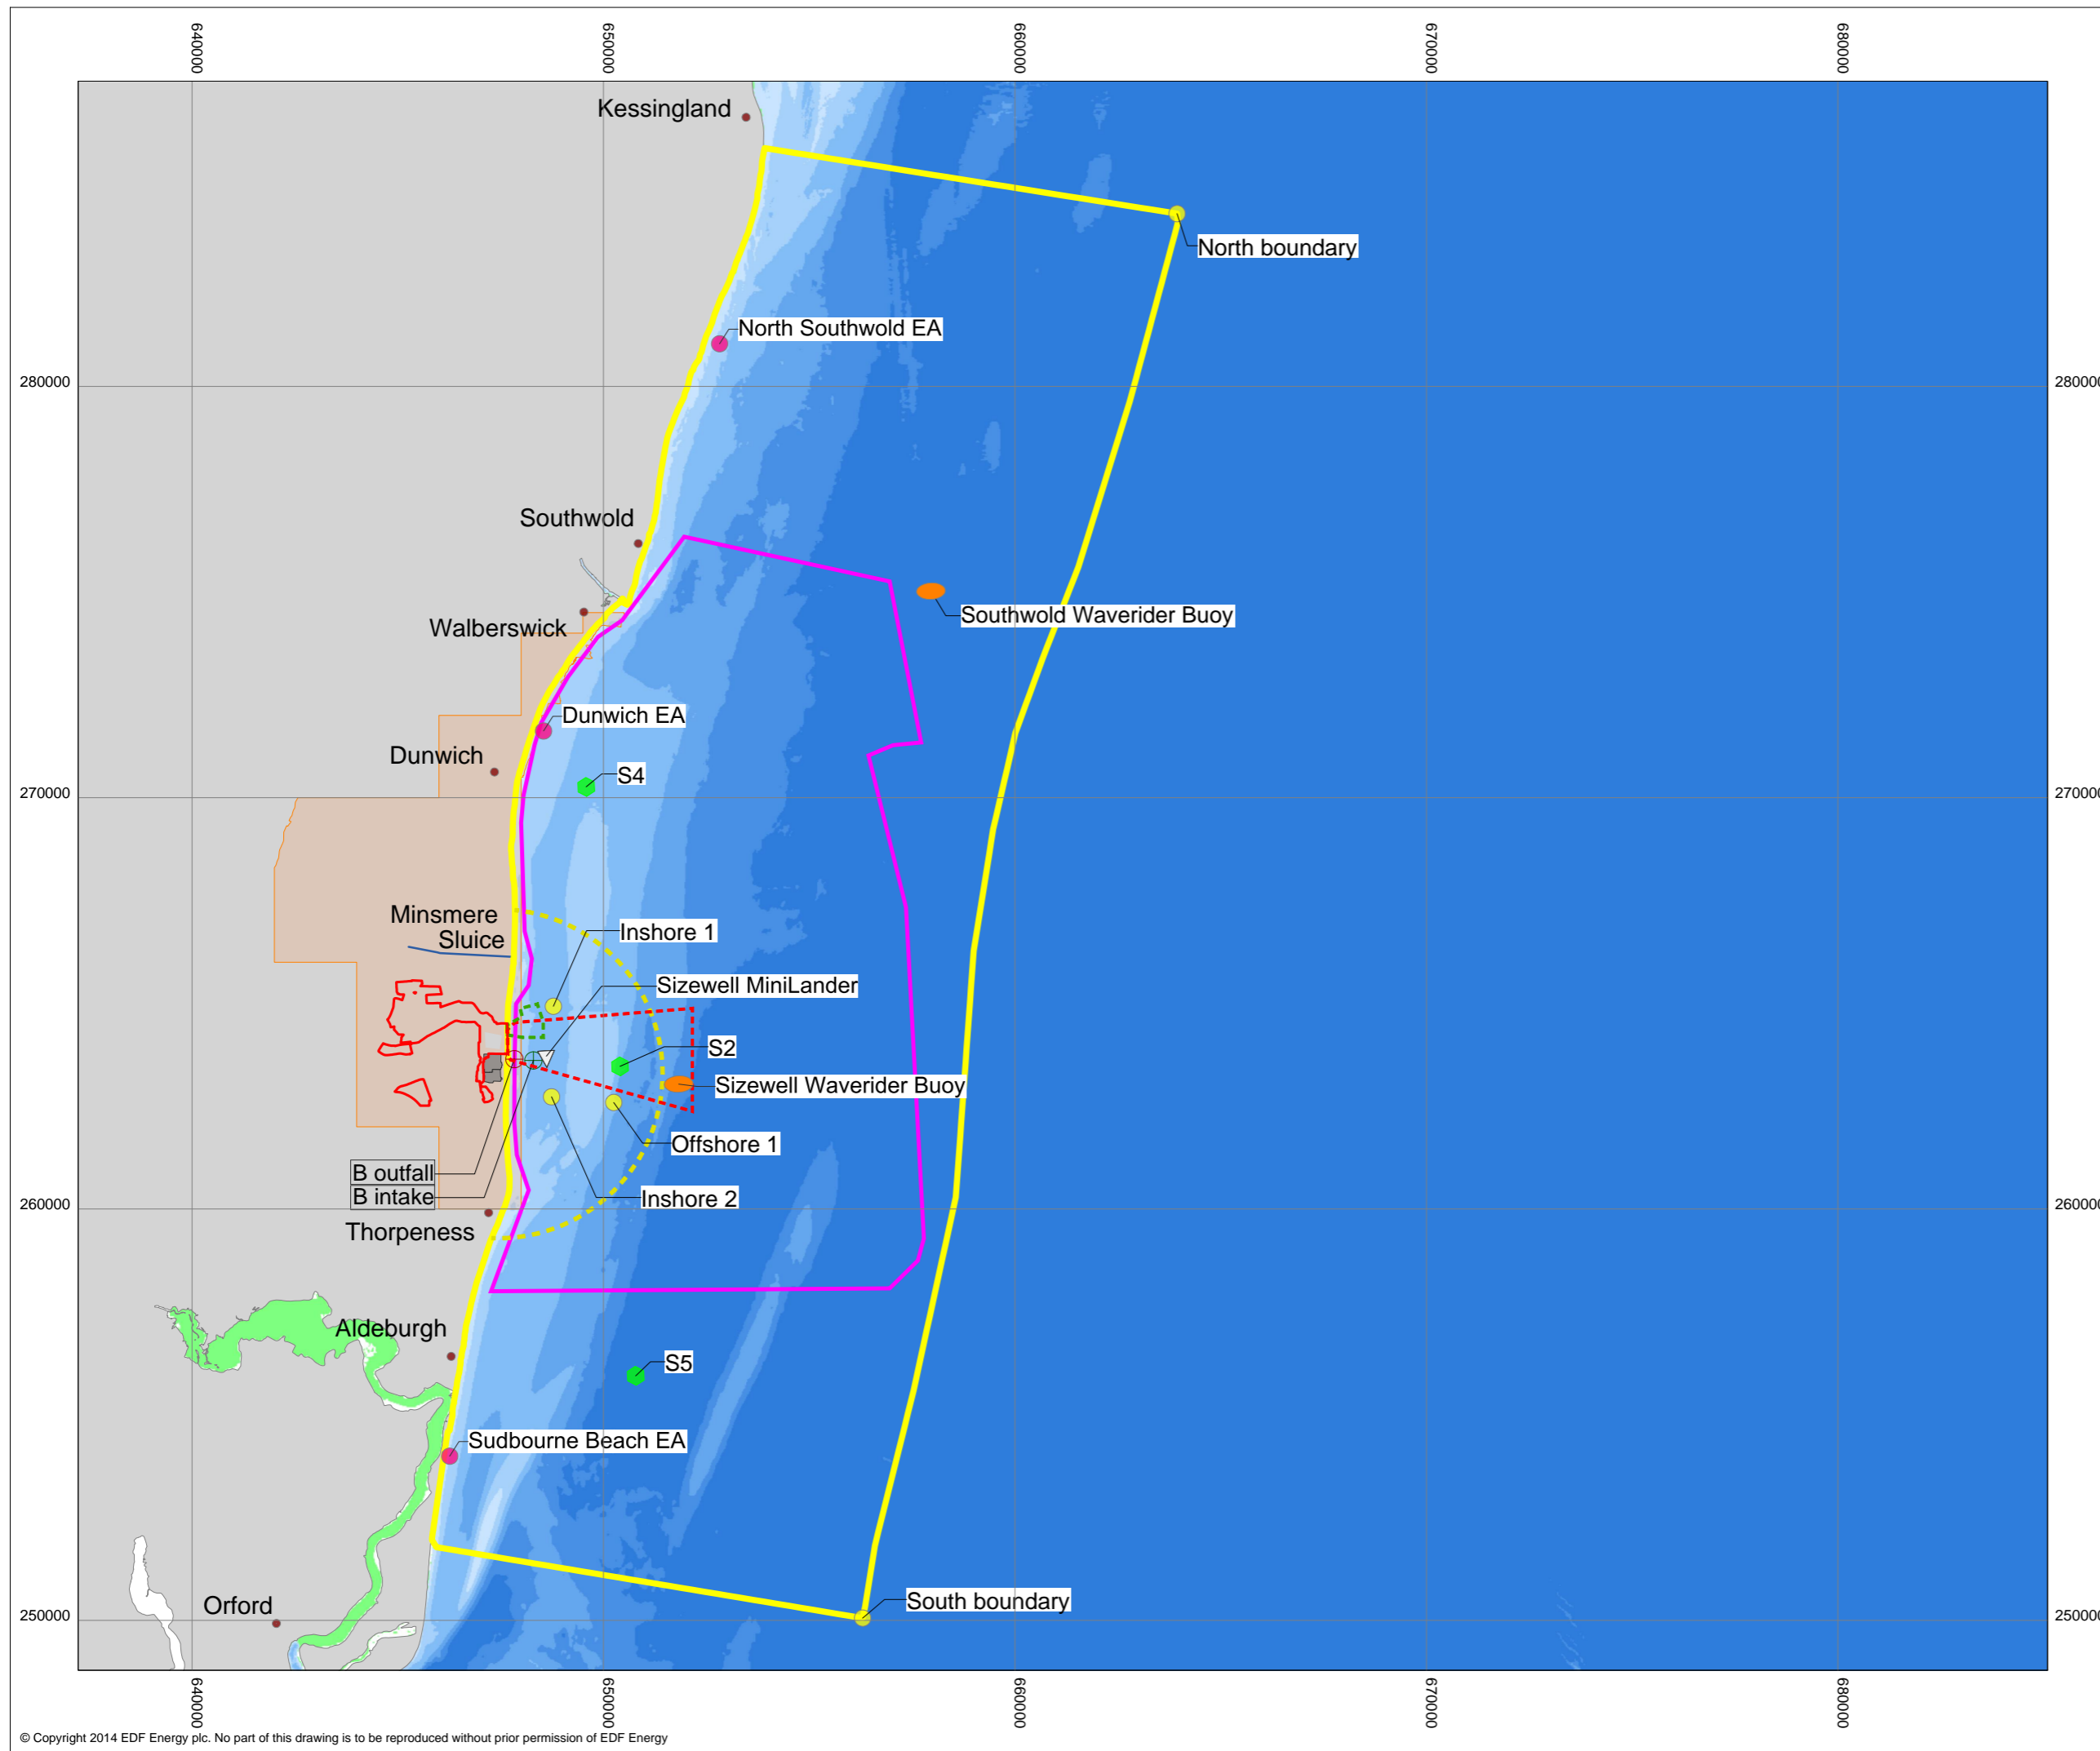

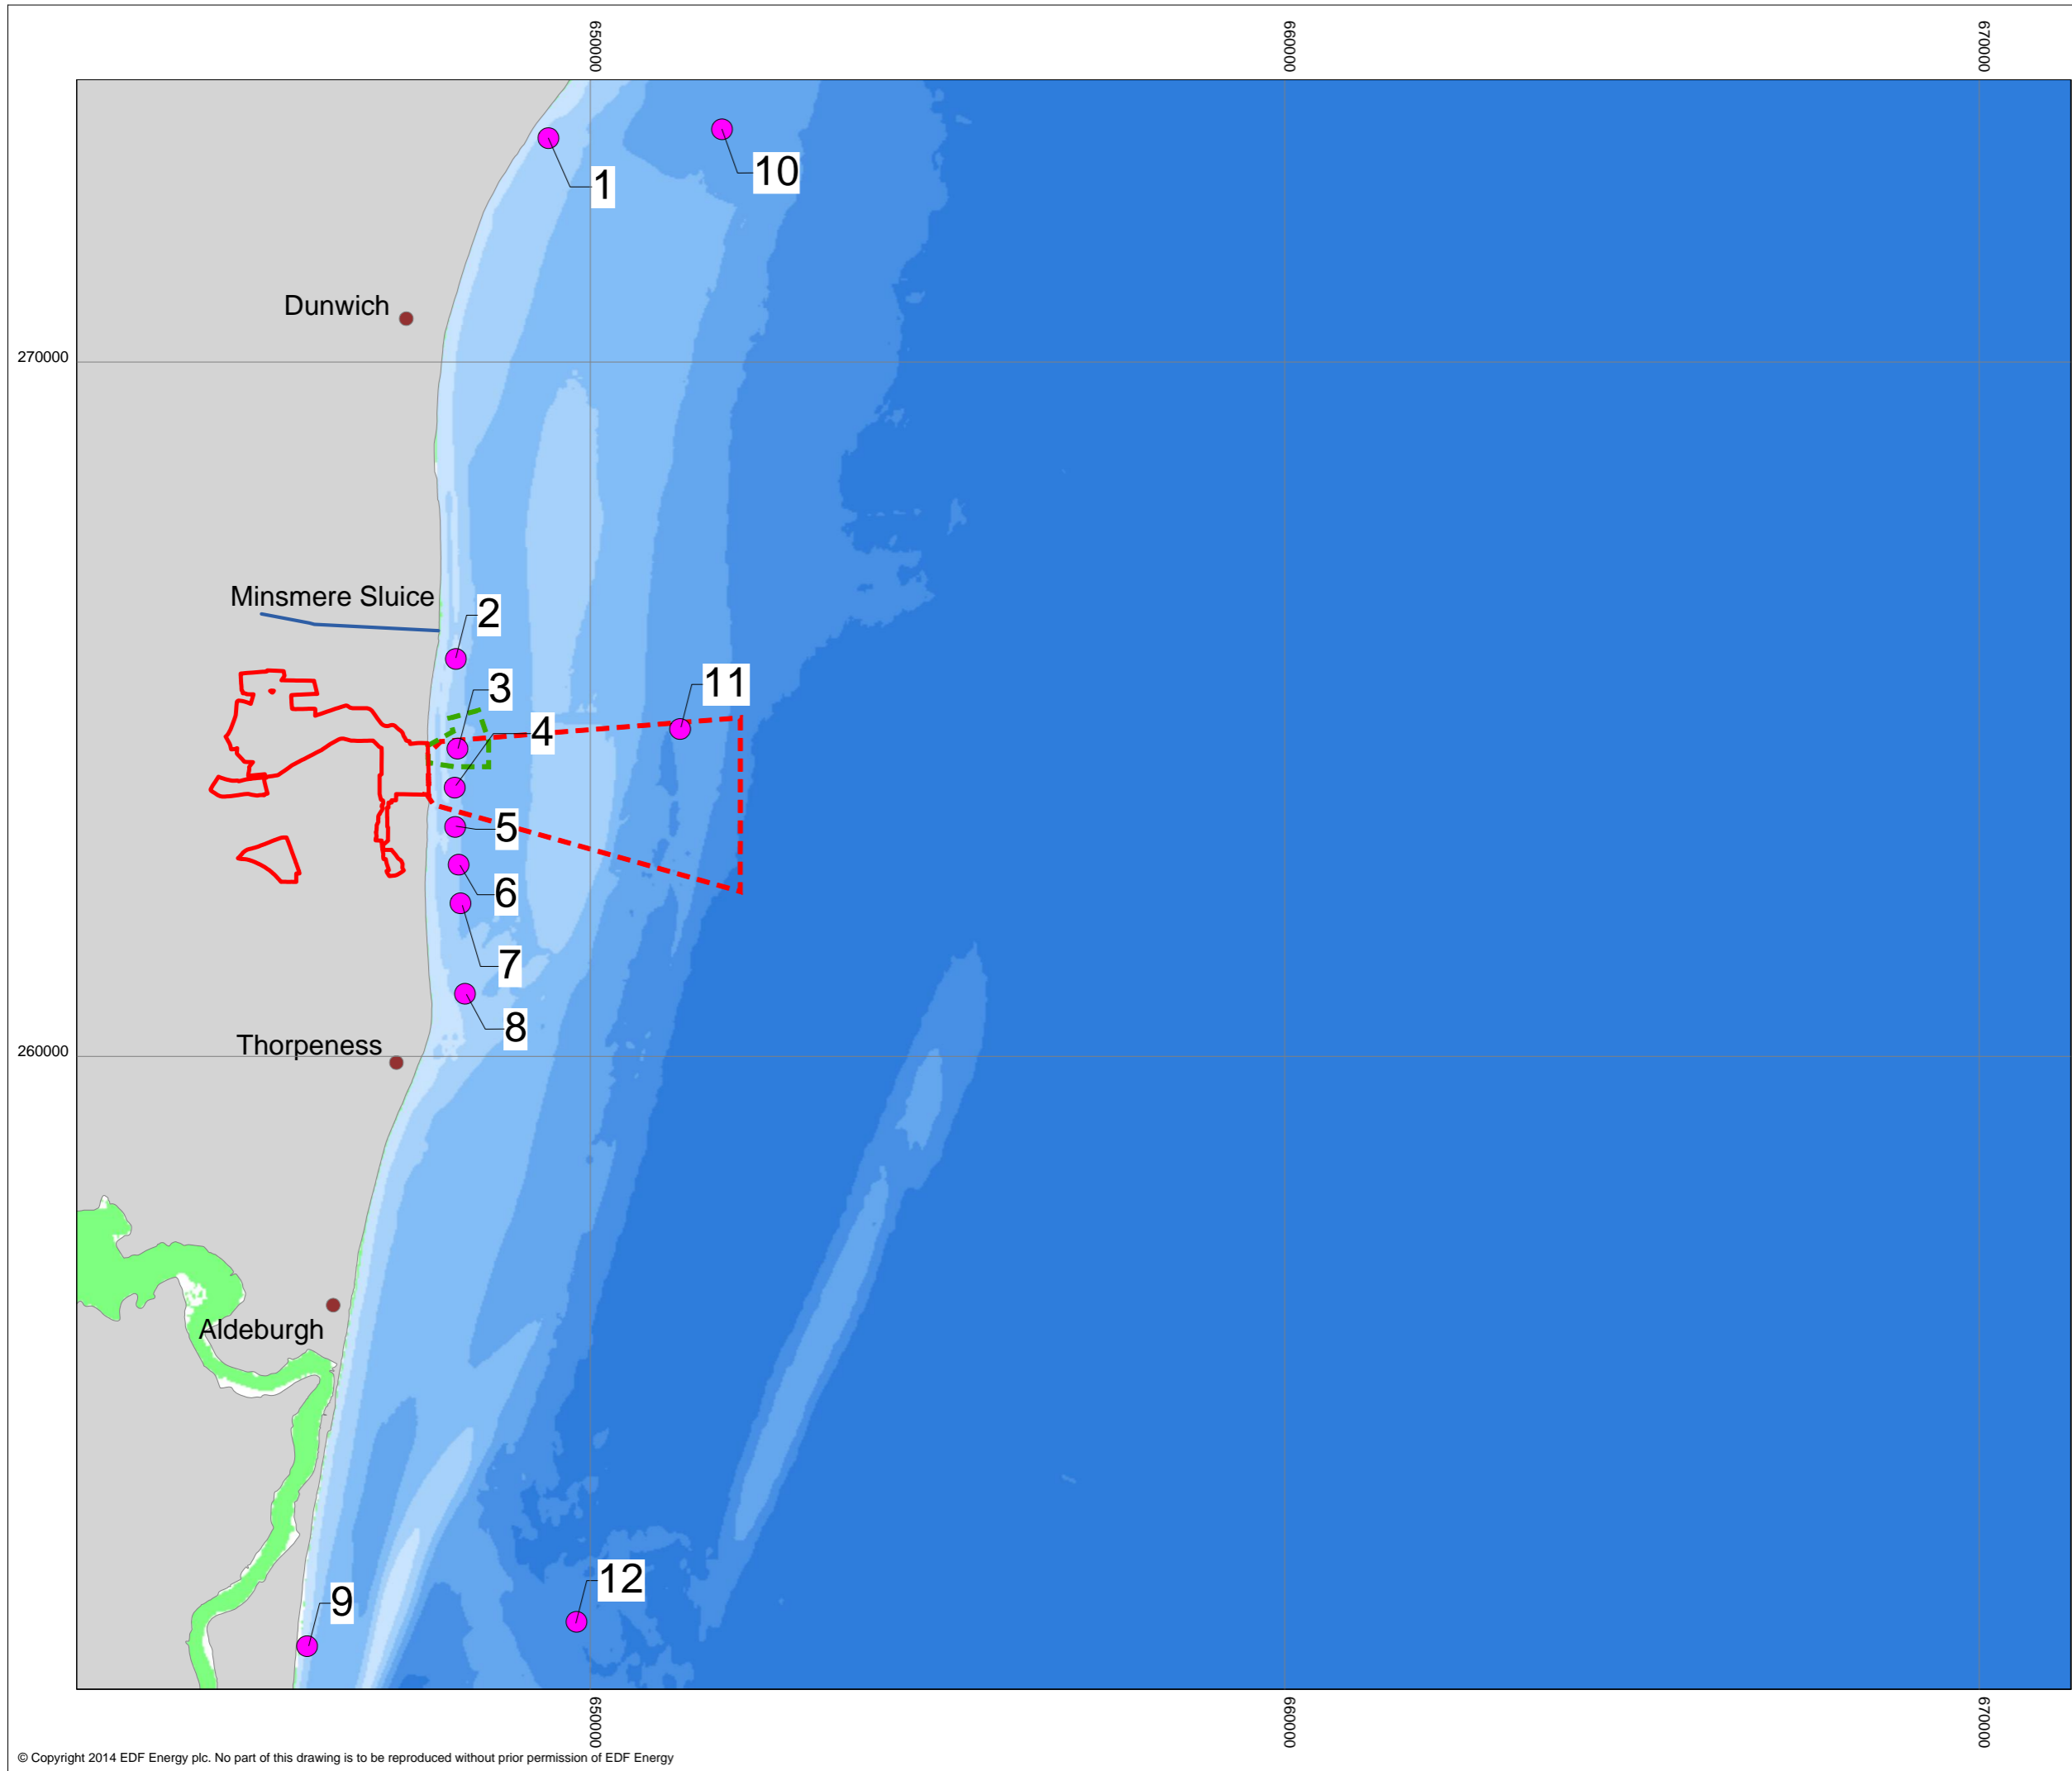
- DRAWING SECURITY CLASSIFICATION**
- PROTECTIVE MARKING REQUIRED
  - NOT PROTECTIVELY MARKED






**NOTES:**

**KEY**

-  INDICATIVE MAIN DEVELOPMENT SITE
-  AREA FOR COOLING WATER AND ASSOCIATED INFRASTRUCTURE
-  AREA FOR JETTY
-  MARINE WATER QUALITY SAMPLING LOCATIONS
-  SAMPLING STATION NUMBER

WATER DEPTH IN METRES TO ORDNANCE DATUM NEWLYN

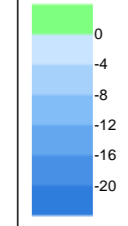

REVISION	DATE	DRAWN	CHECKED	REASONS FOR REVISION/ COMMENTS	APPROVED




**SIZEWELL C**

DOCUMENT:  
**SIZEWELL C PROJECT  
EIA SCOPING REPORT  
SECTION 7**

DRAWING TITLE:  
**MARINE WATER QUALITY AND SEDIMENTS -  
SAMPLING LOCATIONS**

DRAWING NO: **FIGURE 7.14.1** REVISION: **1.0**



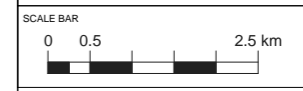



DATE: **APRIL 2014** DRAWN: **B.B.** SCALE: **1:90000 @ A3**







- DRAWING SECURITY CLASSIFICATION
- PROTECTIVE MARKING REQUIRED
  - NOT PROTECTIVELY MARKED


NOTES:

KEY

-  INDICATIVE MAIN DEVELOPMENT SITE
-  AREA FOR COOLING WATER AND ASSOCIATED INFRASTRUCTURE
-  AREA FOR JETTY
-  SIZEWELL B POWER STATION
-  SZB COOLING WATER INTAKE
-  SZB COOLING WATER OUTFALL

SAMPLING AREAS

-  COMMERCIAL OTTER TRAWL
-  BEAM TRAWL, GRAB AND CORE (INTERTIDAL)
-  PLANKTON NET AND LUND TUBE
-  SONAR SURVEYS - HABITAT AND MORPHOLOGY MAPPING

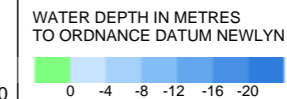

REVISION	DATE	DRAWN	CHECKED	REASONS FOR REVISION/ COMMENTS	APPROVED



SIZEWELL C

DOCUMENT:

SIZEWELL C PROJECT  
EIA SCOPING REPORT  
SECTION 7

DRAWING TITLE:

MARINE ECOLOGY -  
SPATIAL EXTENT OF THE STUDY AREAS

DRAWING NO:  
FIGURE 7.15.1

REVISION:  
1.0

DATE:  
APRIL 2014

DRAWN:  
B.B.



SCALE:  
1:125000 @ A3

SCALE BAR




DRAWING SECURITY CLASSIFICATION

- PROTECTIVE MARKING REQUIRED
- NOT PROTECTIVELY MARKED

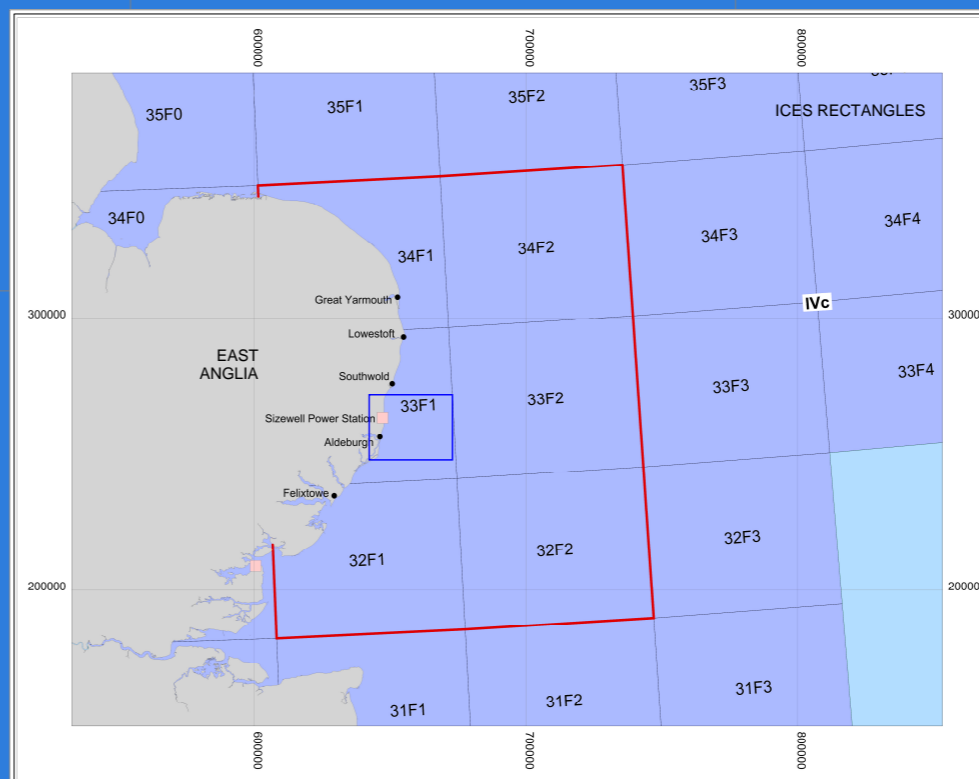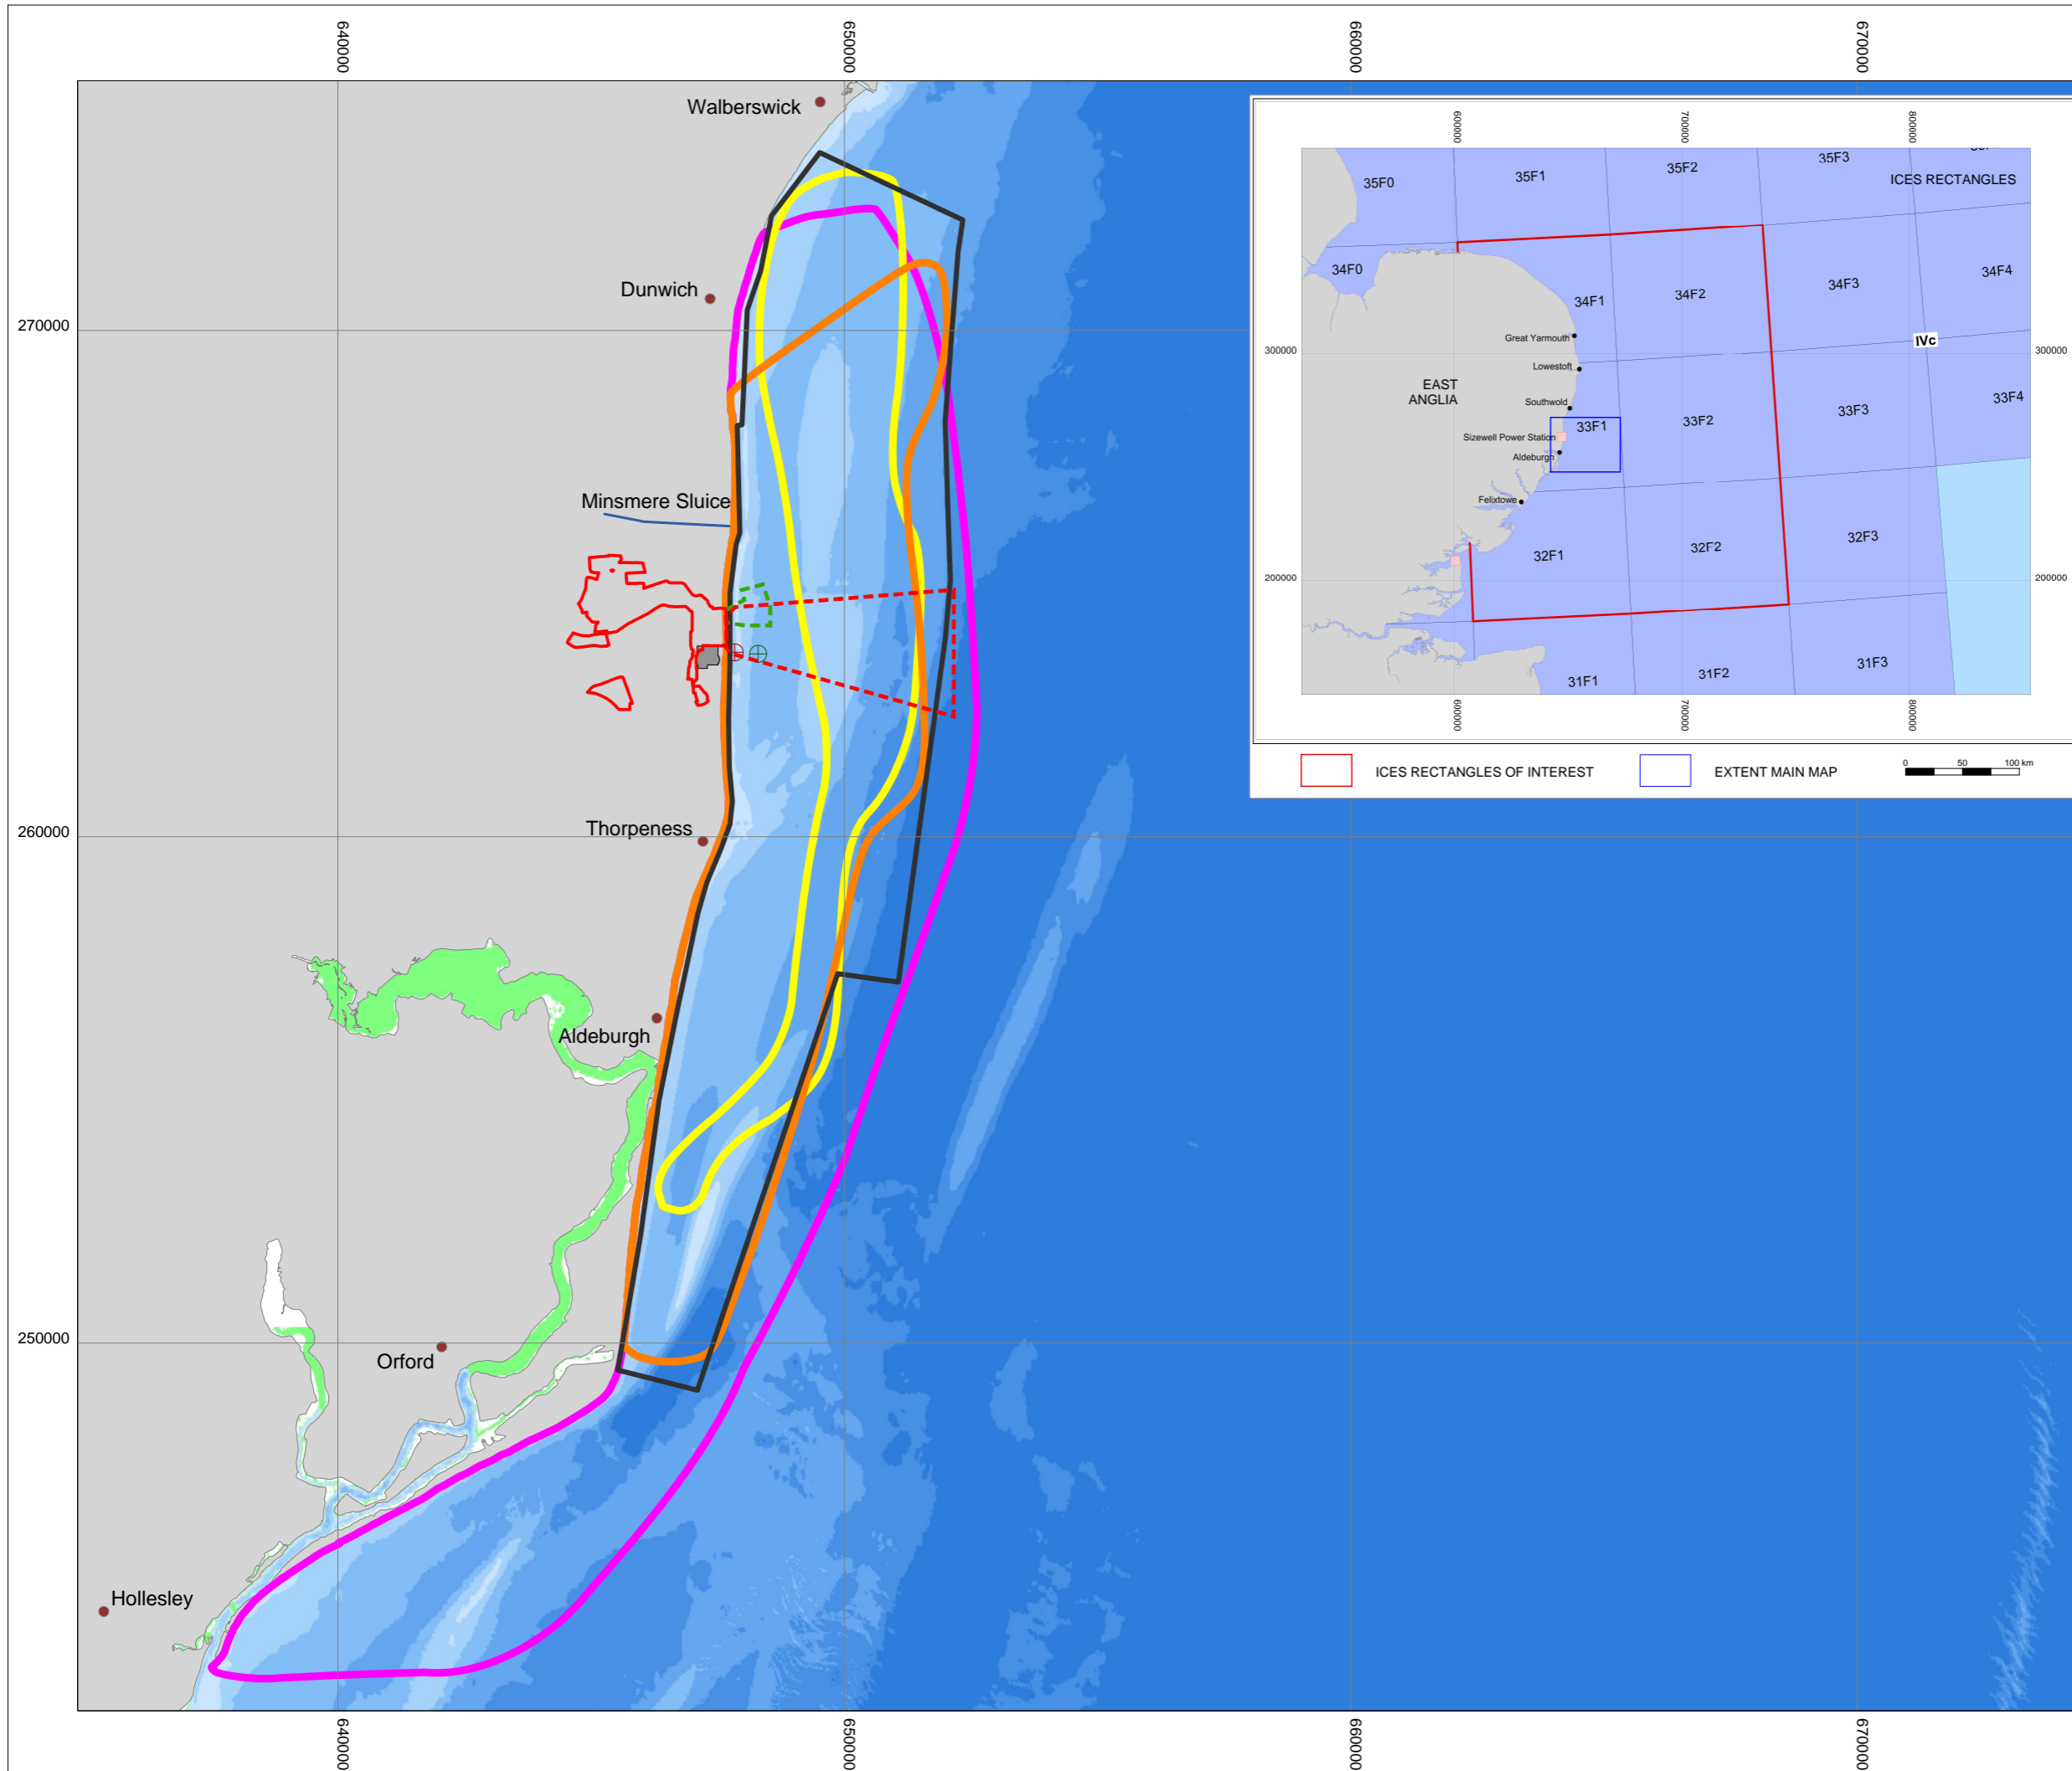

 ICES RECTANGLES OF INTEREST     EXTENT MAIN MAP



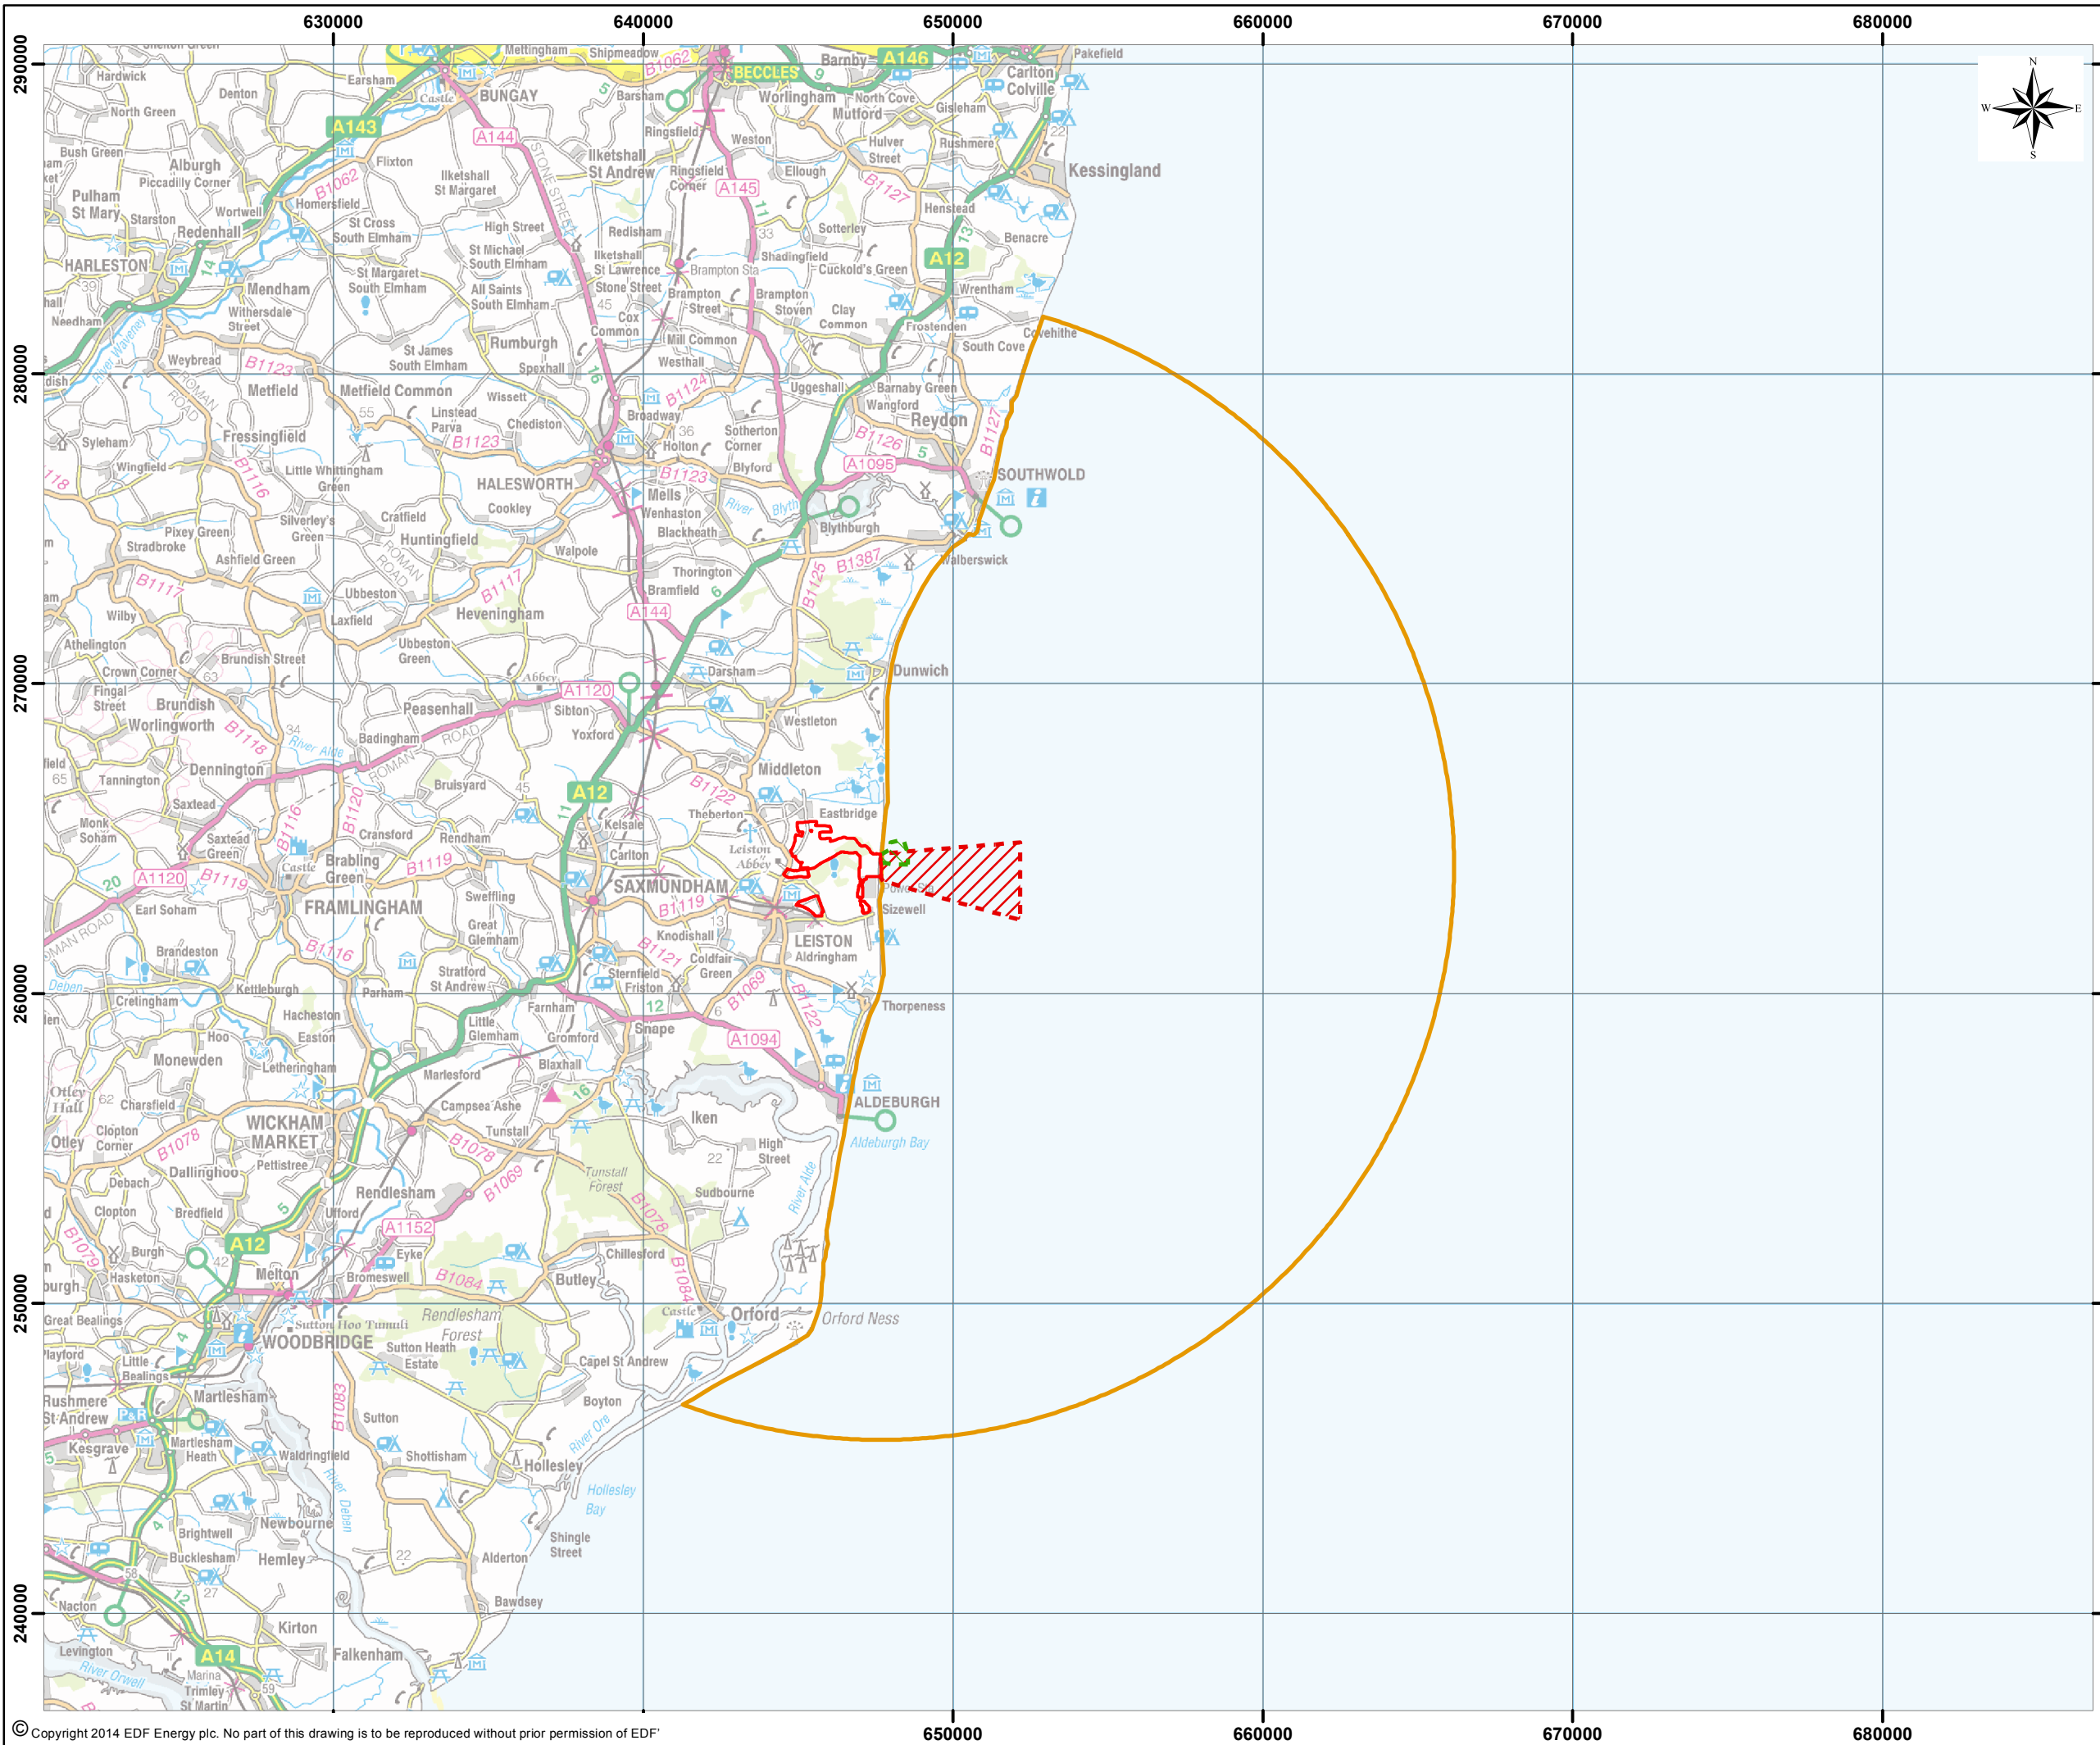






INTERNAL BUSINESS COLLABORATOR REFERENCE NOT APPLICABLE FOR ALL FIGURES

Reproduced from Ordnance Survey map with the permission of Ordnance Survey on behalf of the controller of Her Majesty's Stationery Office © Crown copyright (2014). All Rights reserved. NNB GenCo Licence: 0100050480

**NOTES:**

**KEY**

-  INDICATIVE MAIN DEVELOPMENT SITE
-  AREA FOR COOLING WATER AND ASSOCIATED INFRASTRUCTURE
-  AREA FOR JETTY
-  NAVIGATION STUDY AREA

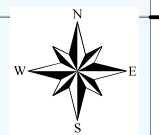

REVISION	DATE	DRAWN	CHECKED	REASONS FOR REVISION/COMMENTS	APPROVED




DOCUMENT:  
**SIZEWELL C PROJECT  
 EIA SCOPING REPORT  
 SECTION 7**

DRAWING TITLE:  
**NAVIGATION - PRINCIPAL STUDY AREA**


DRAWING NO: **FIGURE 7.16.1**      REVISION: **1.0**

DATE: **APRIL 2014**      DRAWN: **M.P.**      SCALE: **1:200,000@A3**

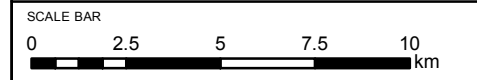

DRAWING SECURITY CLASSIFICATION:  
 PROTECTIVE MARKING REQUIRED  
 NOT PROTECTIVELY MARKED



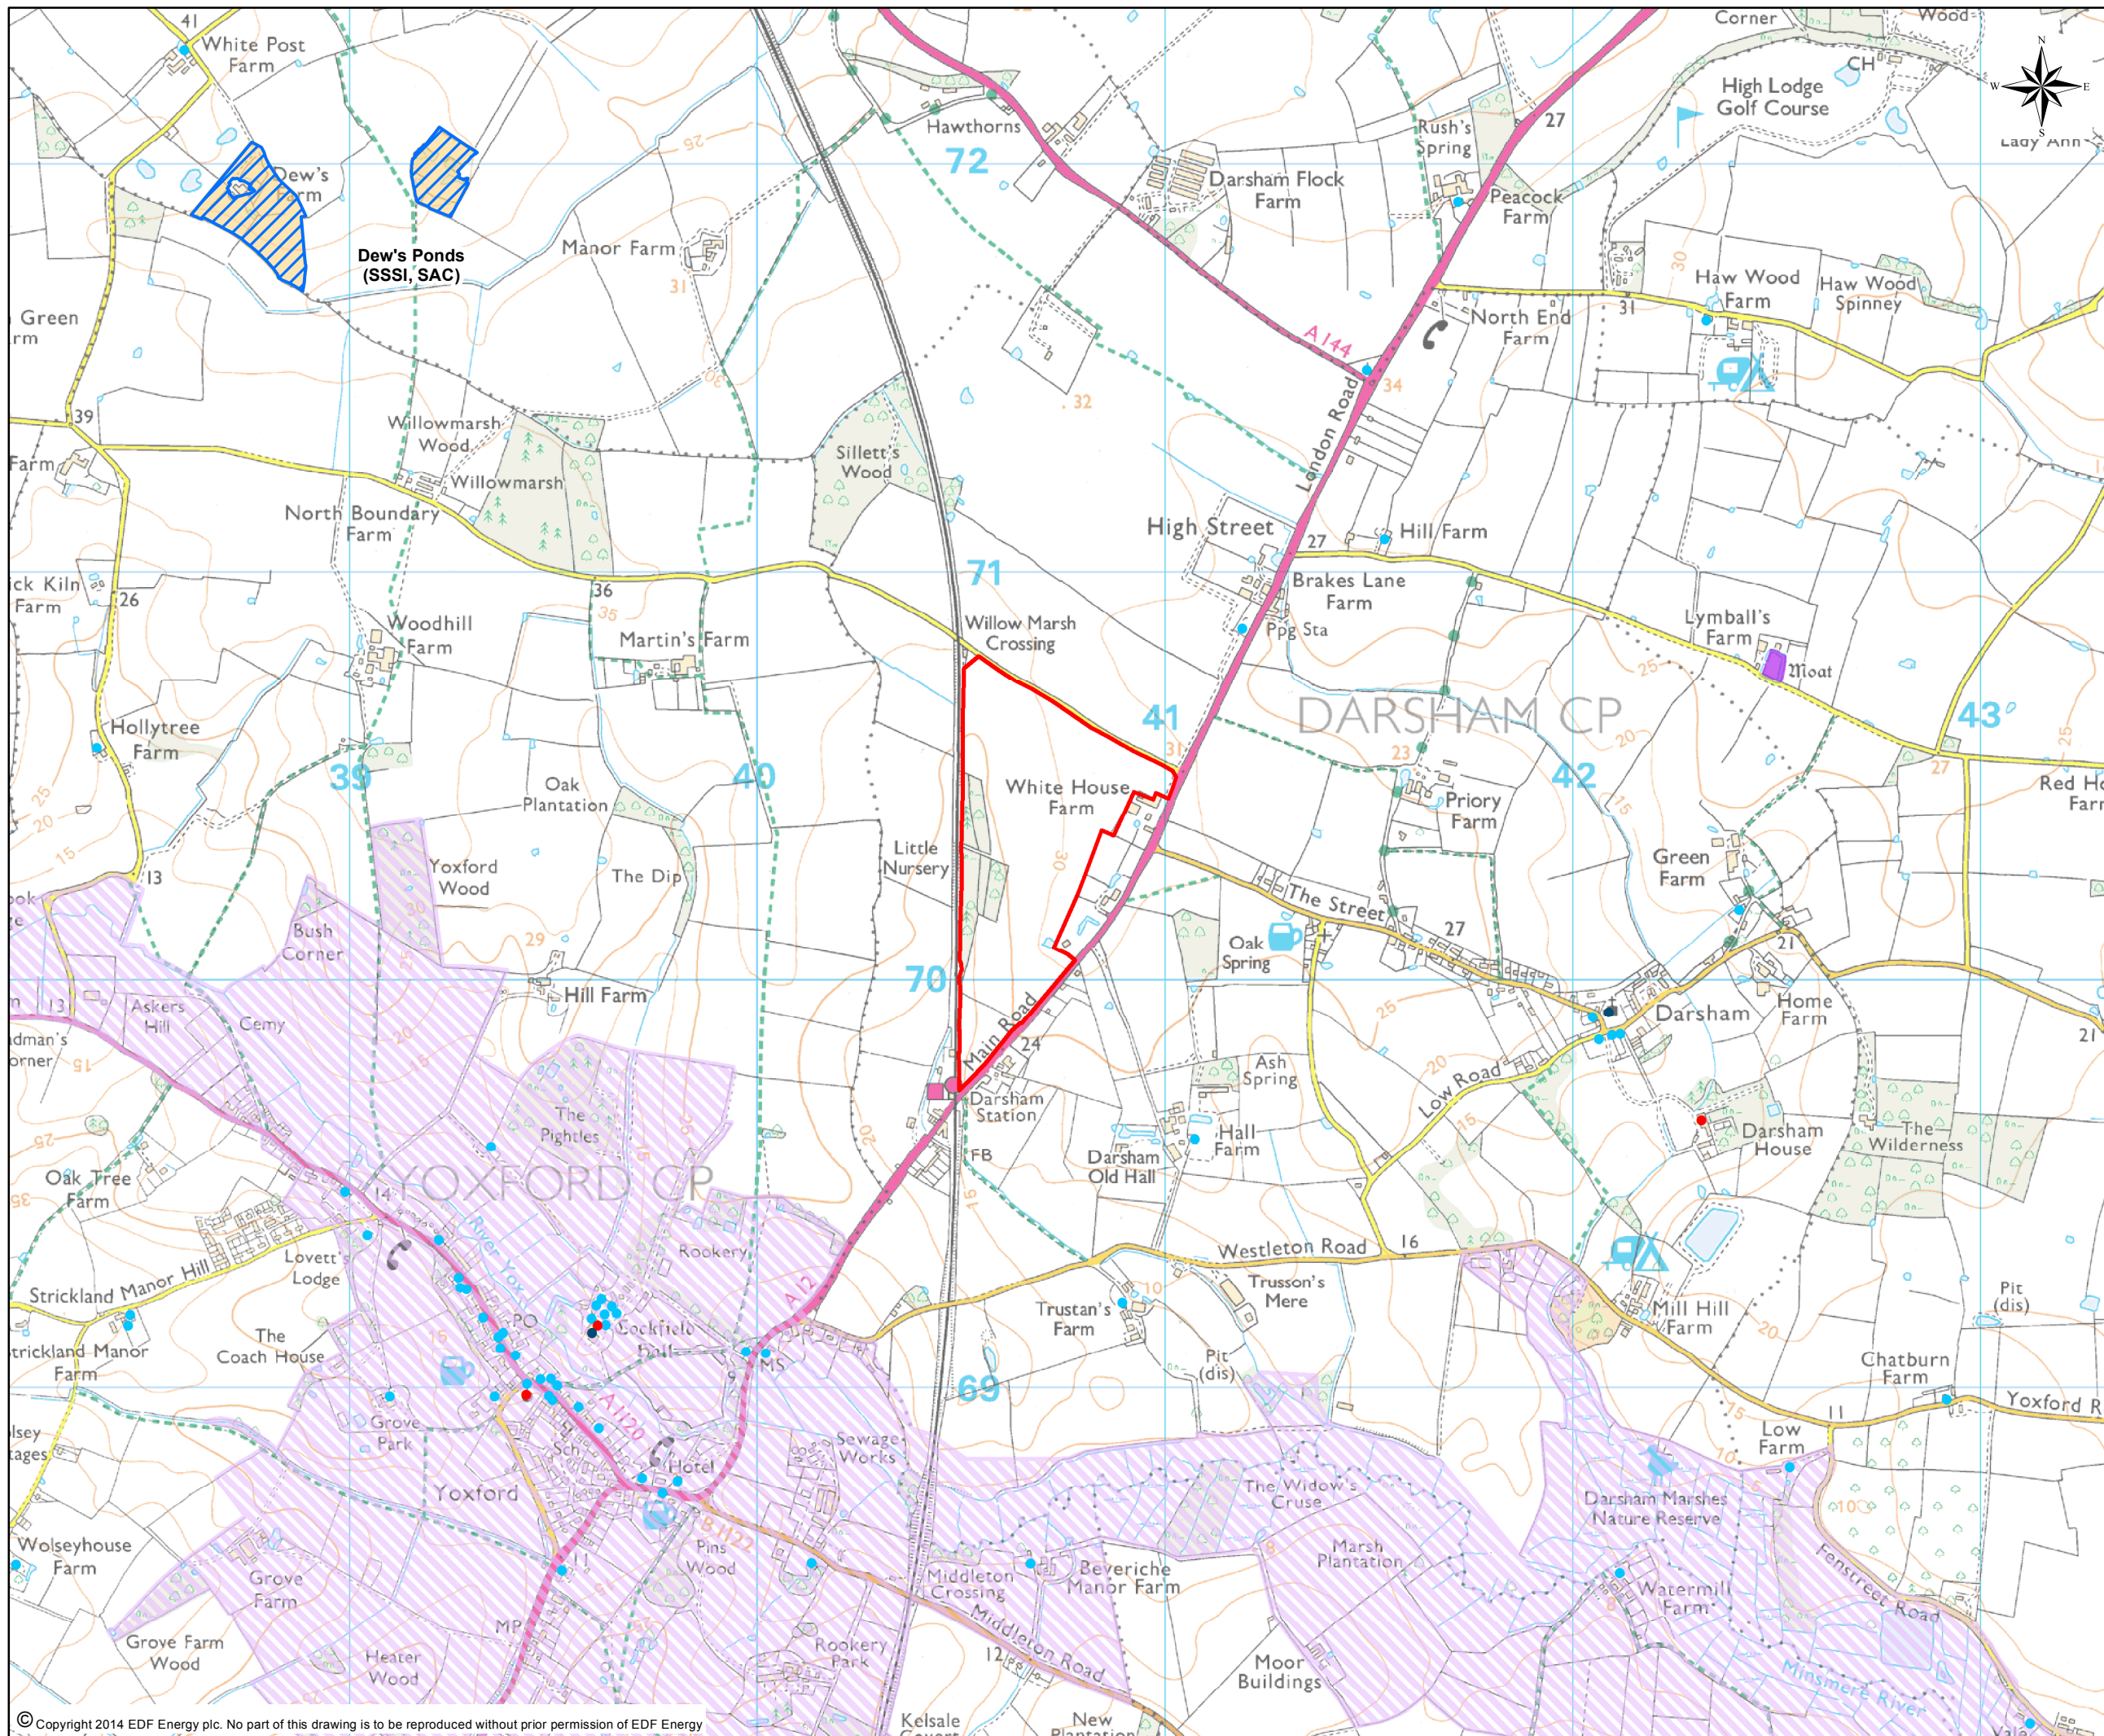

INTERNAL BUSINESS COLLABORATOR REFERENCE  
NOT APPLICABLE FOR ALL FIGURES

Reproduced from Ordnance Survey map with the permission of Ordnance Survey on behalf of the controller of Her Majesty's Stationery Office Crown Copyright (2014). All Rights reserved. NNB GenCo 0100050480  
© English Heritage material is reproduced with the permission of English Heritage 2014  
© Natural England material is reproduced with the permission of Natural England 2014  
Special Landscape Areas Source: Suffolk Local Plan



**NOTES:**

ONLY SOME OF THE OFF-SITE ASSOCIATED DEVELOPMENTS ARE SHOWN. PLEASE REFER TO SECTION 8 FOR MORE INFORMATION

**KEY**

- INDICATIVE DARSHAM SITE
  - SPECIAL AREA OF CONSERVATION (SAC)
  - SITE OF SPECIAL SCIENTIFIC INTEREST (SSSI)
  - SPECIAL LANDSCAPE AREAS
  - SCHEDULED MONUMENTS
- LISTED BUILDINGS
- GRADE I
  - GRADE II\*
  - GRADE II

REVISION	DATE	DRAWN	CHECKED	REASONS FOR REVISION/COMMENTS	APPROVED




DOCUMENT:  
**SIZEWELL C PROJECT  
EIA SCOPING REPORT  
SECTION 8**


DRAWING TITLE:  
**OFF-SITE ASSOCIATED DEVELOPMENT -  
NORTHERN PARK AND RIDE.  
KEY DESIGNATIONS AND FEATURES**

DRAWING NO:  
**FIGURE 8.2.1**

DATE: **APRIL 2014**      DRAWN: **S.B.**      SCALE: **1:15,000@A3**

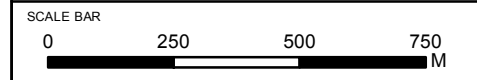

DRAWING SECURITY CLASSIFICATION:  
 PROTECTIVE MARKING REQUIRED  
 NOT PROTECTIVELY MARKED

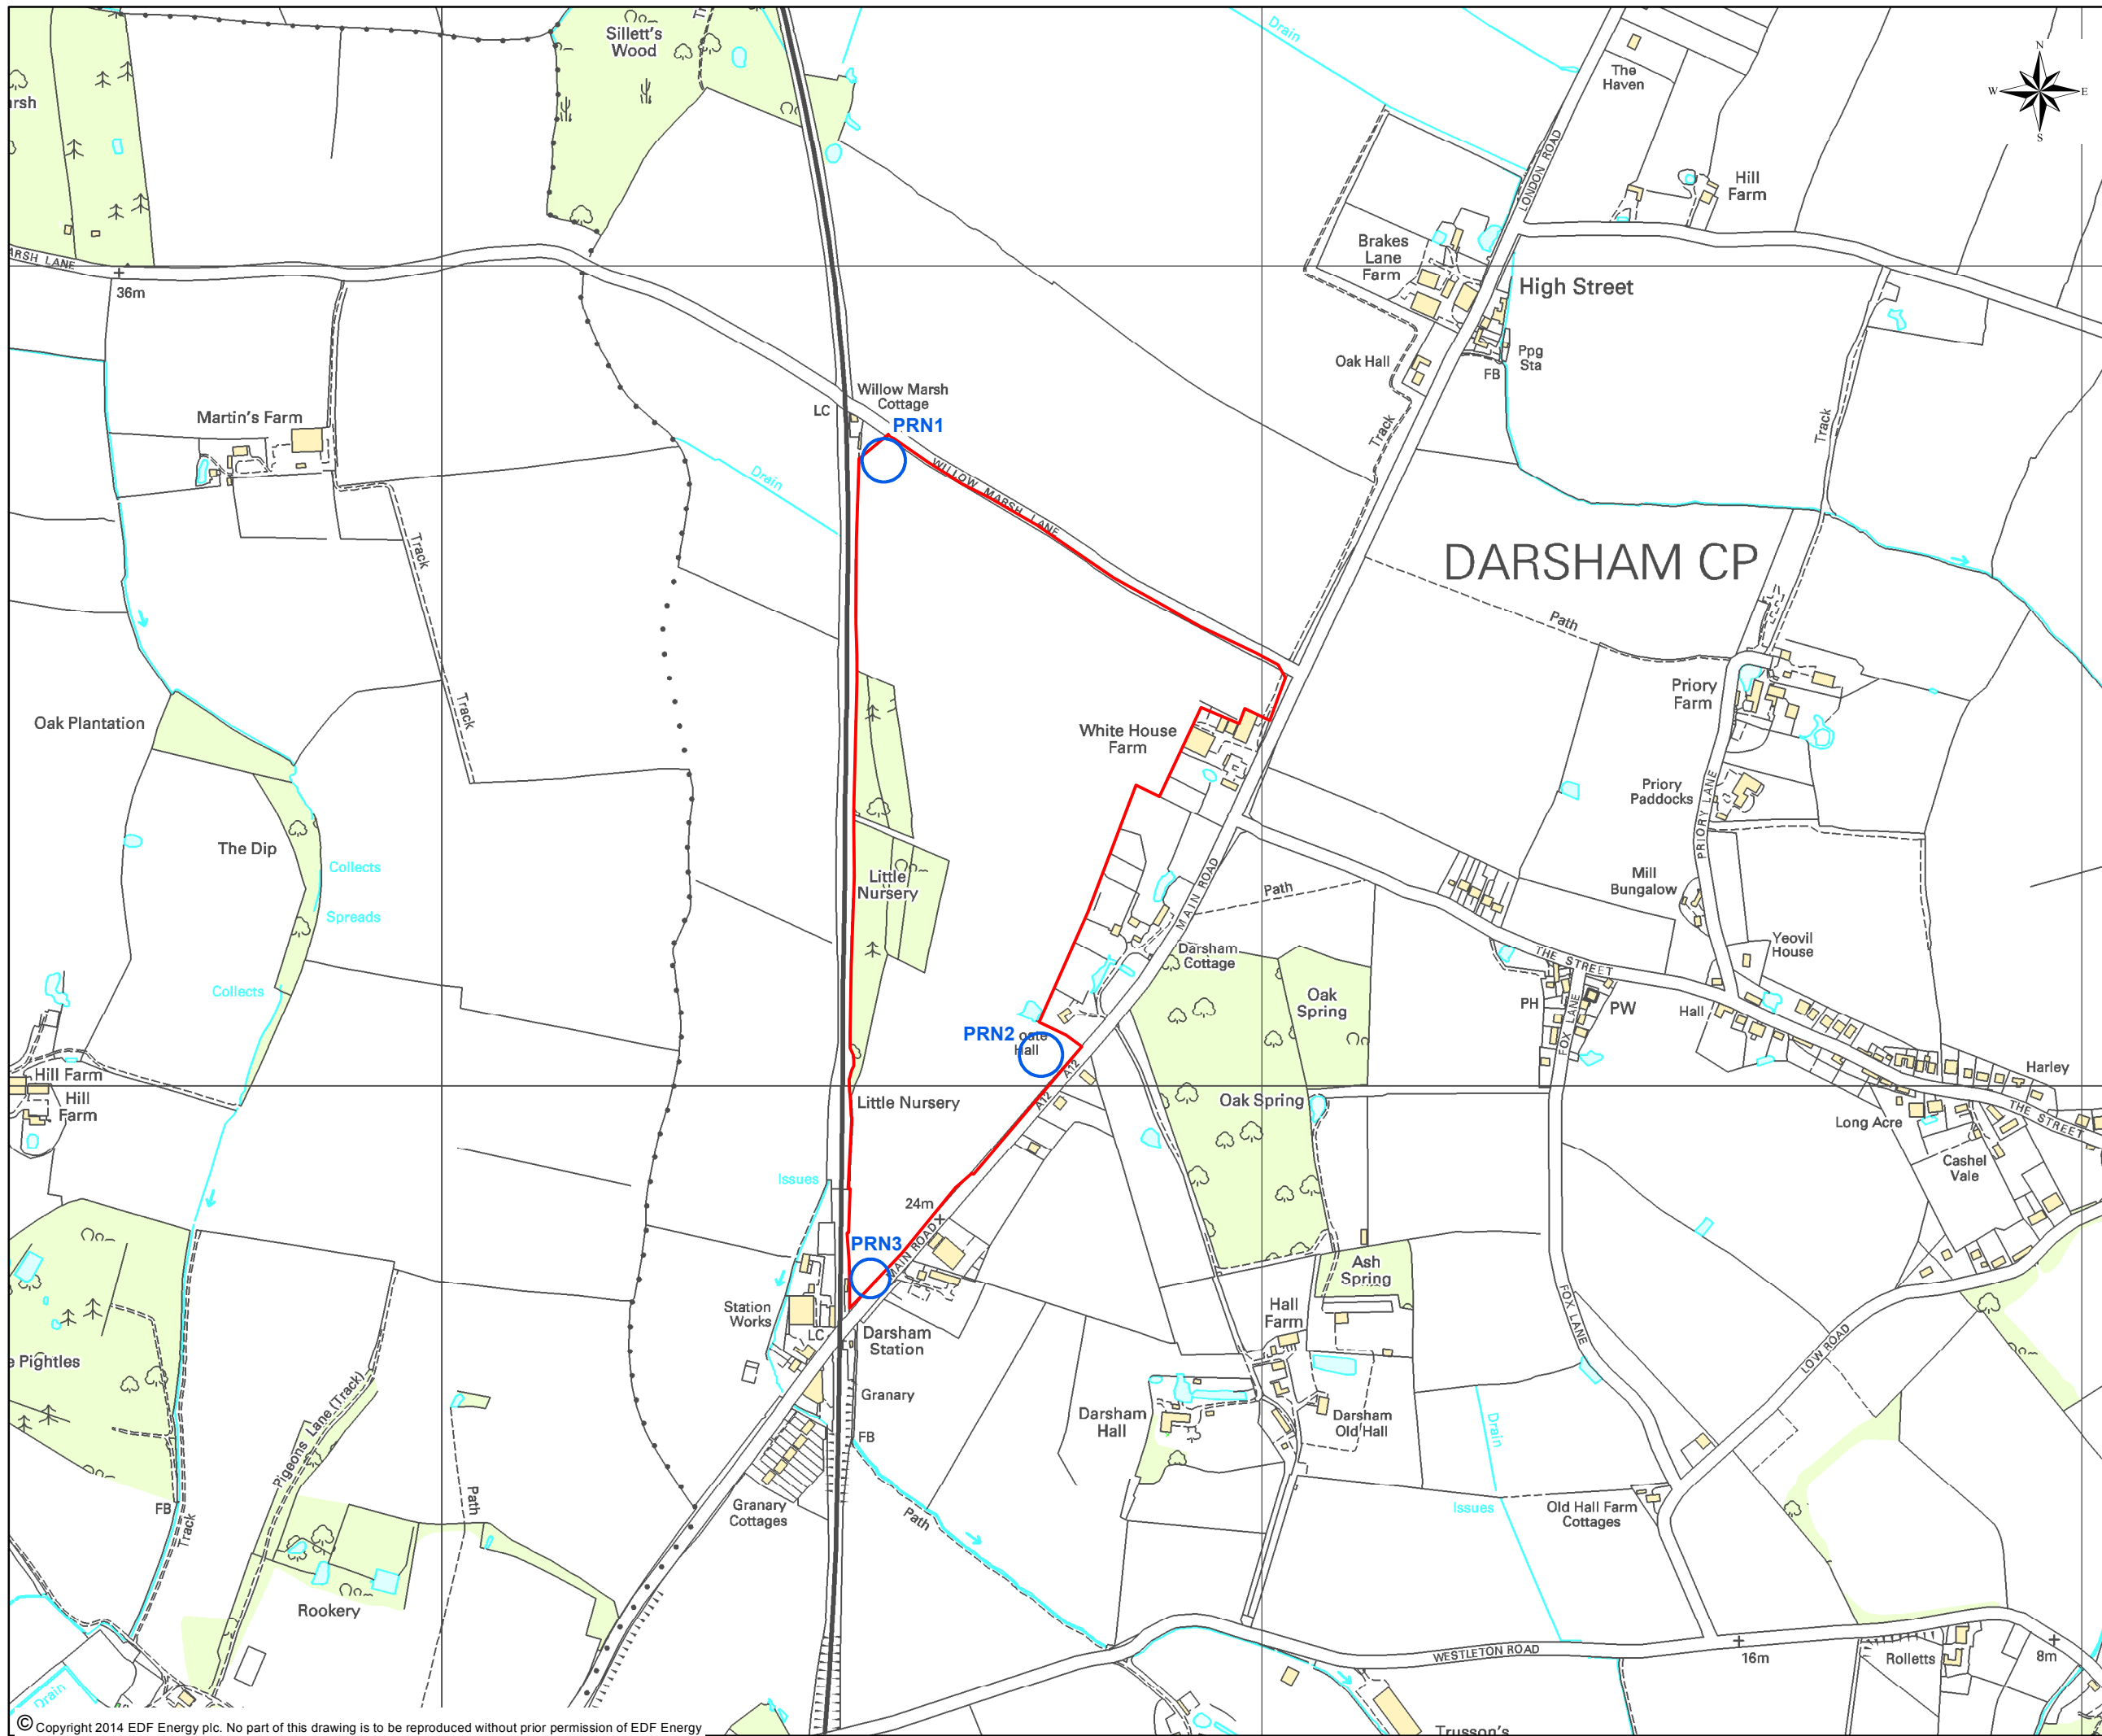

INTERNAL BUSINESS COLLABORATOR REFERENCE  
NOT APPLICABLE FOR ALL FIGURES


Reproduced from Ordnance Survey map with the permission of Ordnance Survey on behalf of the controller of Her Majesty's Stationary Office © Crown Copyright (2014). All Rights reserved. NNB GenCo 0100050480

**NOTES:**

ONLY SOME OF THE OFF-SITE ASSOCIATED DEVELOPMENTS ARE SHOWN. PLEASE REFER TO SECTION 8 FOR MORE INFORMATION

**KEY**

- INDICATIVE DARSHAM SITE
- NORTHERN PARK AND RIDE MONITORING LOCATIONS (PRN)

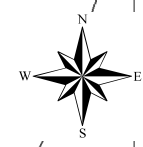

REVISION	DATE	DRAWN	CHECKED	REASONS FOR REVISION/COMMENTS	APPROVED




DOCUMENT:  
**SIZEWELL C PROJECT  
EIA SCOPING REPORT  
SECTION 8**


DRAWING TITLE:  
**NOISE AND VIBRATION - NORTHERN  
PARK AND RIDE MONITORING  
LOCATIONS**

DRAWING NO: **FIGURE 8.2.2** REVISION: **1.0**

DATE: **APRIL 2014** DRAWN: **S.B.** SCALE: **1:7,500 @A3**

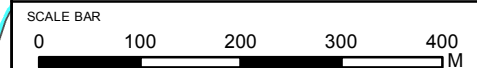

DRAWING SECURITY CLASSIFICATION:  
 PROTECTIVE MARKING REQUIRED  
 NOT PROTECTIVELY MARKED

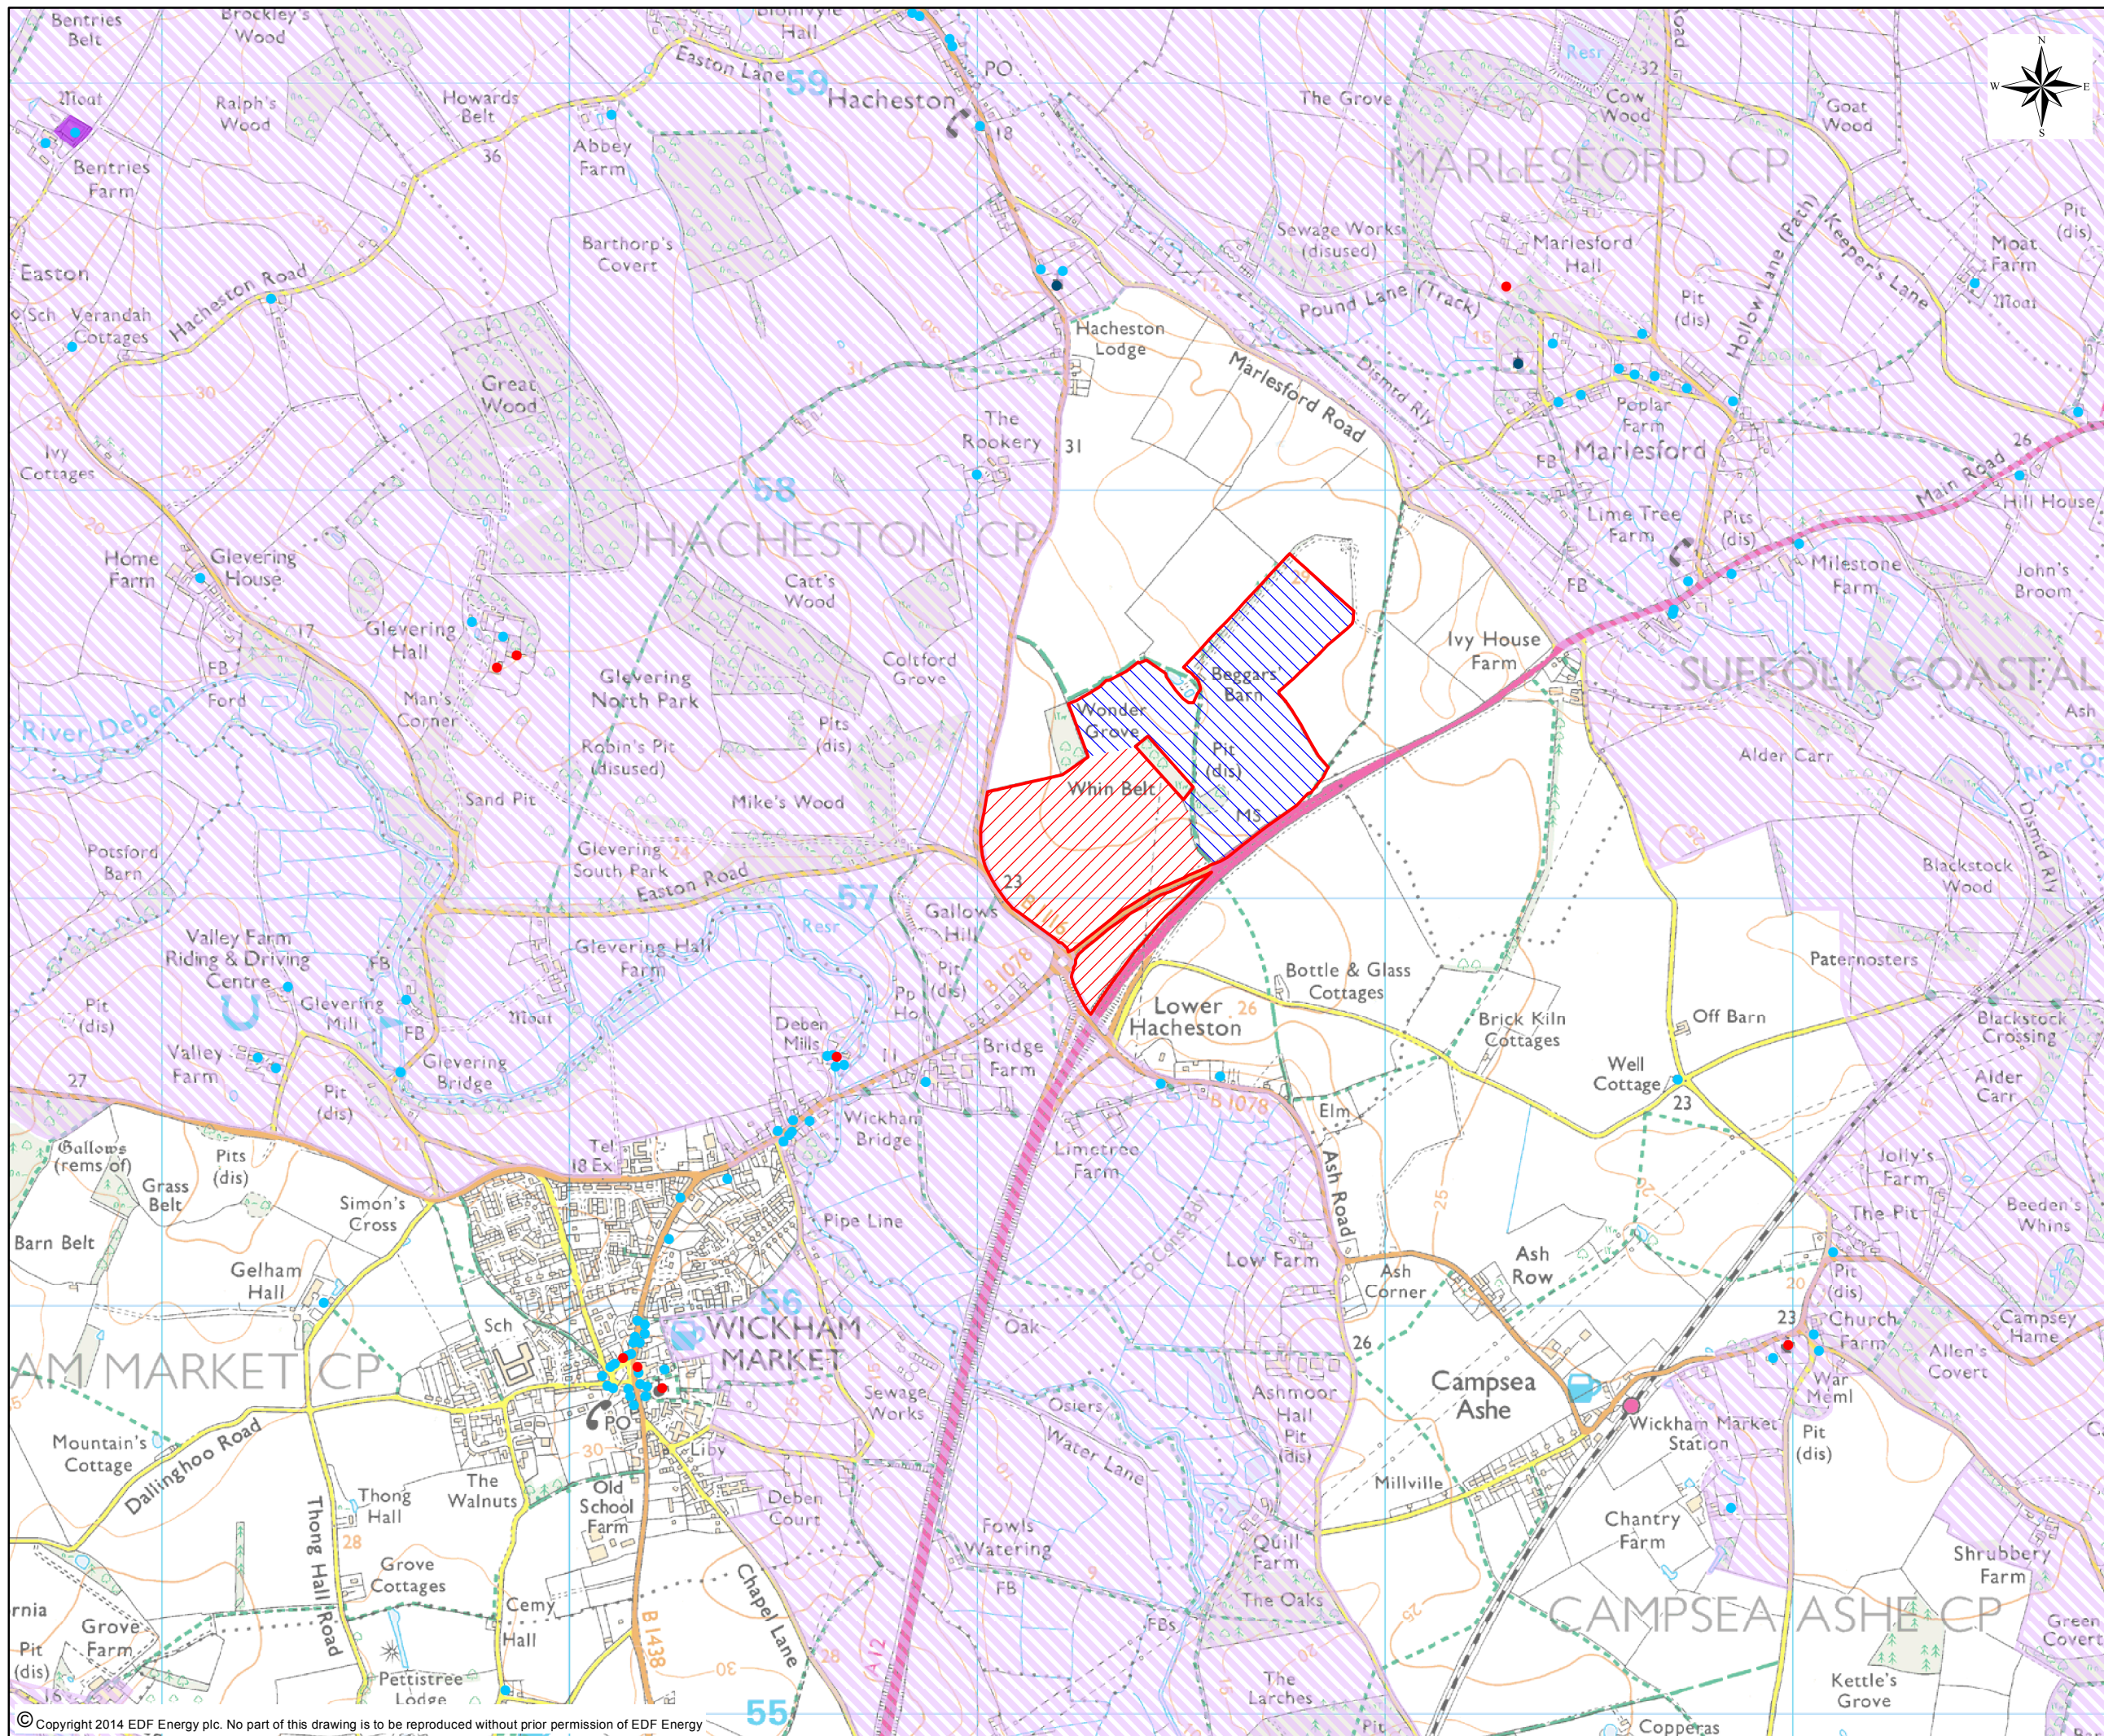

INTERNAL BUSINESS COLLABORATOR REFERENCE  
NOT APPLICABLE FOR ALL FIGURES








Reproduced from Ordnance Survey map with the permission of Ordnance Survey on behalf of the controller of Her Majesty's Stationery Office Crown Copyright (2014). All Rights reserved. NNB GenCo 0100050480  
© English Heritage material is reproduced with the permission of English Heritage 2014  
© Natural England material is reproduced with the permission of Natural England 2014  
Special Landscape Areas Source: Suffolk Local Plan



**NOTES:**

ONLY SOME OF THE OFF-SITE ASSOCIATED DEVELOPMENTS ARE SHOWN. PLEASE REFER TO SECTION 8 FOR MORE INFORMATION

**KEY**

-  INDICATIVE WICKHAM MARKET SITE
-  ADDITIONAL LAND IDENTIFIED FOR POTENTIAL PARK AND RIDE DEVELOPMENT
-  SPECIAL LANDSCAPE AREAS
-  SCHEDULED MONUMENTS
- LISTED BUILDINGS**
-  GRADE I
-  GRADE II\*
-  GRADE II

NB: THE SITE WOULD OCCUPY A SMALLER PROPORTION OF THE HATCHED AREA IDENTIFIED, WHICH IS CURRENTLY UNDER REVIEW SUBJECT TO ONGOING ENVIRONMENTAL STUDIES

REVISION	DATE	DRAWN	CHECKED	REASONS FOR REVISION/COMMENTS	APPROVED



DOCUMENT:  
**SIZEWELL C PROJECT  
EIA SCOPING REPORT  
SECTION 8**


DRAWING TITLE:  
**OFF-SITE ASSOCIATED DEVELOPMENT -  
SOUTHERN PARK AND RIDE.  
KEY DESIGNATIONS AND FEATURES**

DRAWING NO:  
**FIGURE 8.3.1**

DATE: **APRIL 2014**      DRAWN: **S.B.**      SCALE: **1:15,000@A3**



DRAWING SECURITY CLASSIFICATION:  
 PROTECTIVE MARKING REQUIRED  
 NOT PROTECTIVELY MARKED

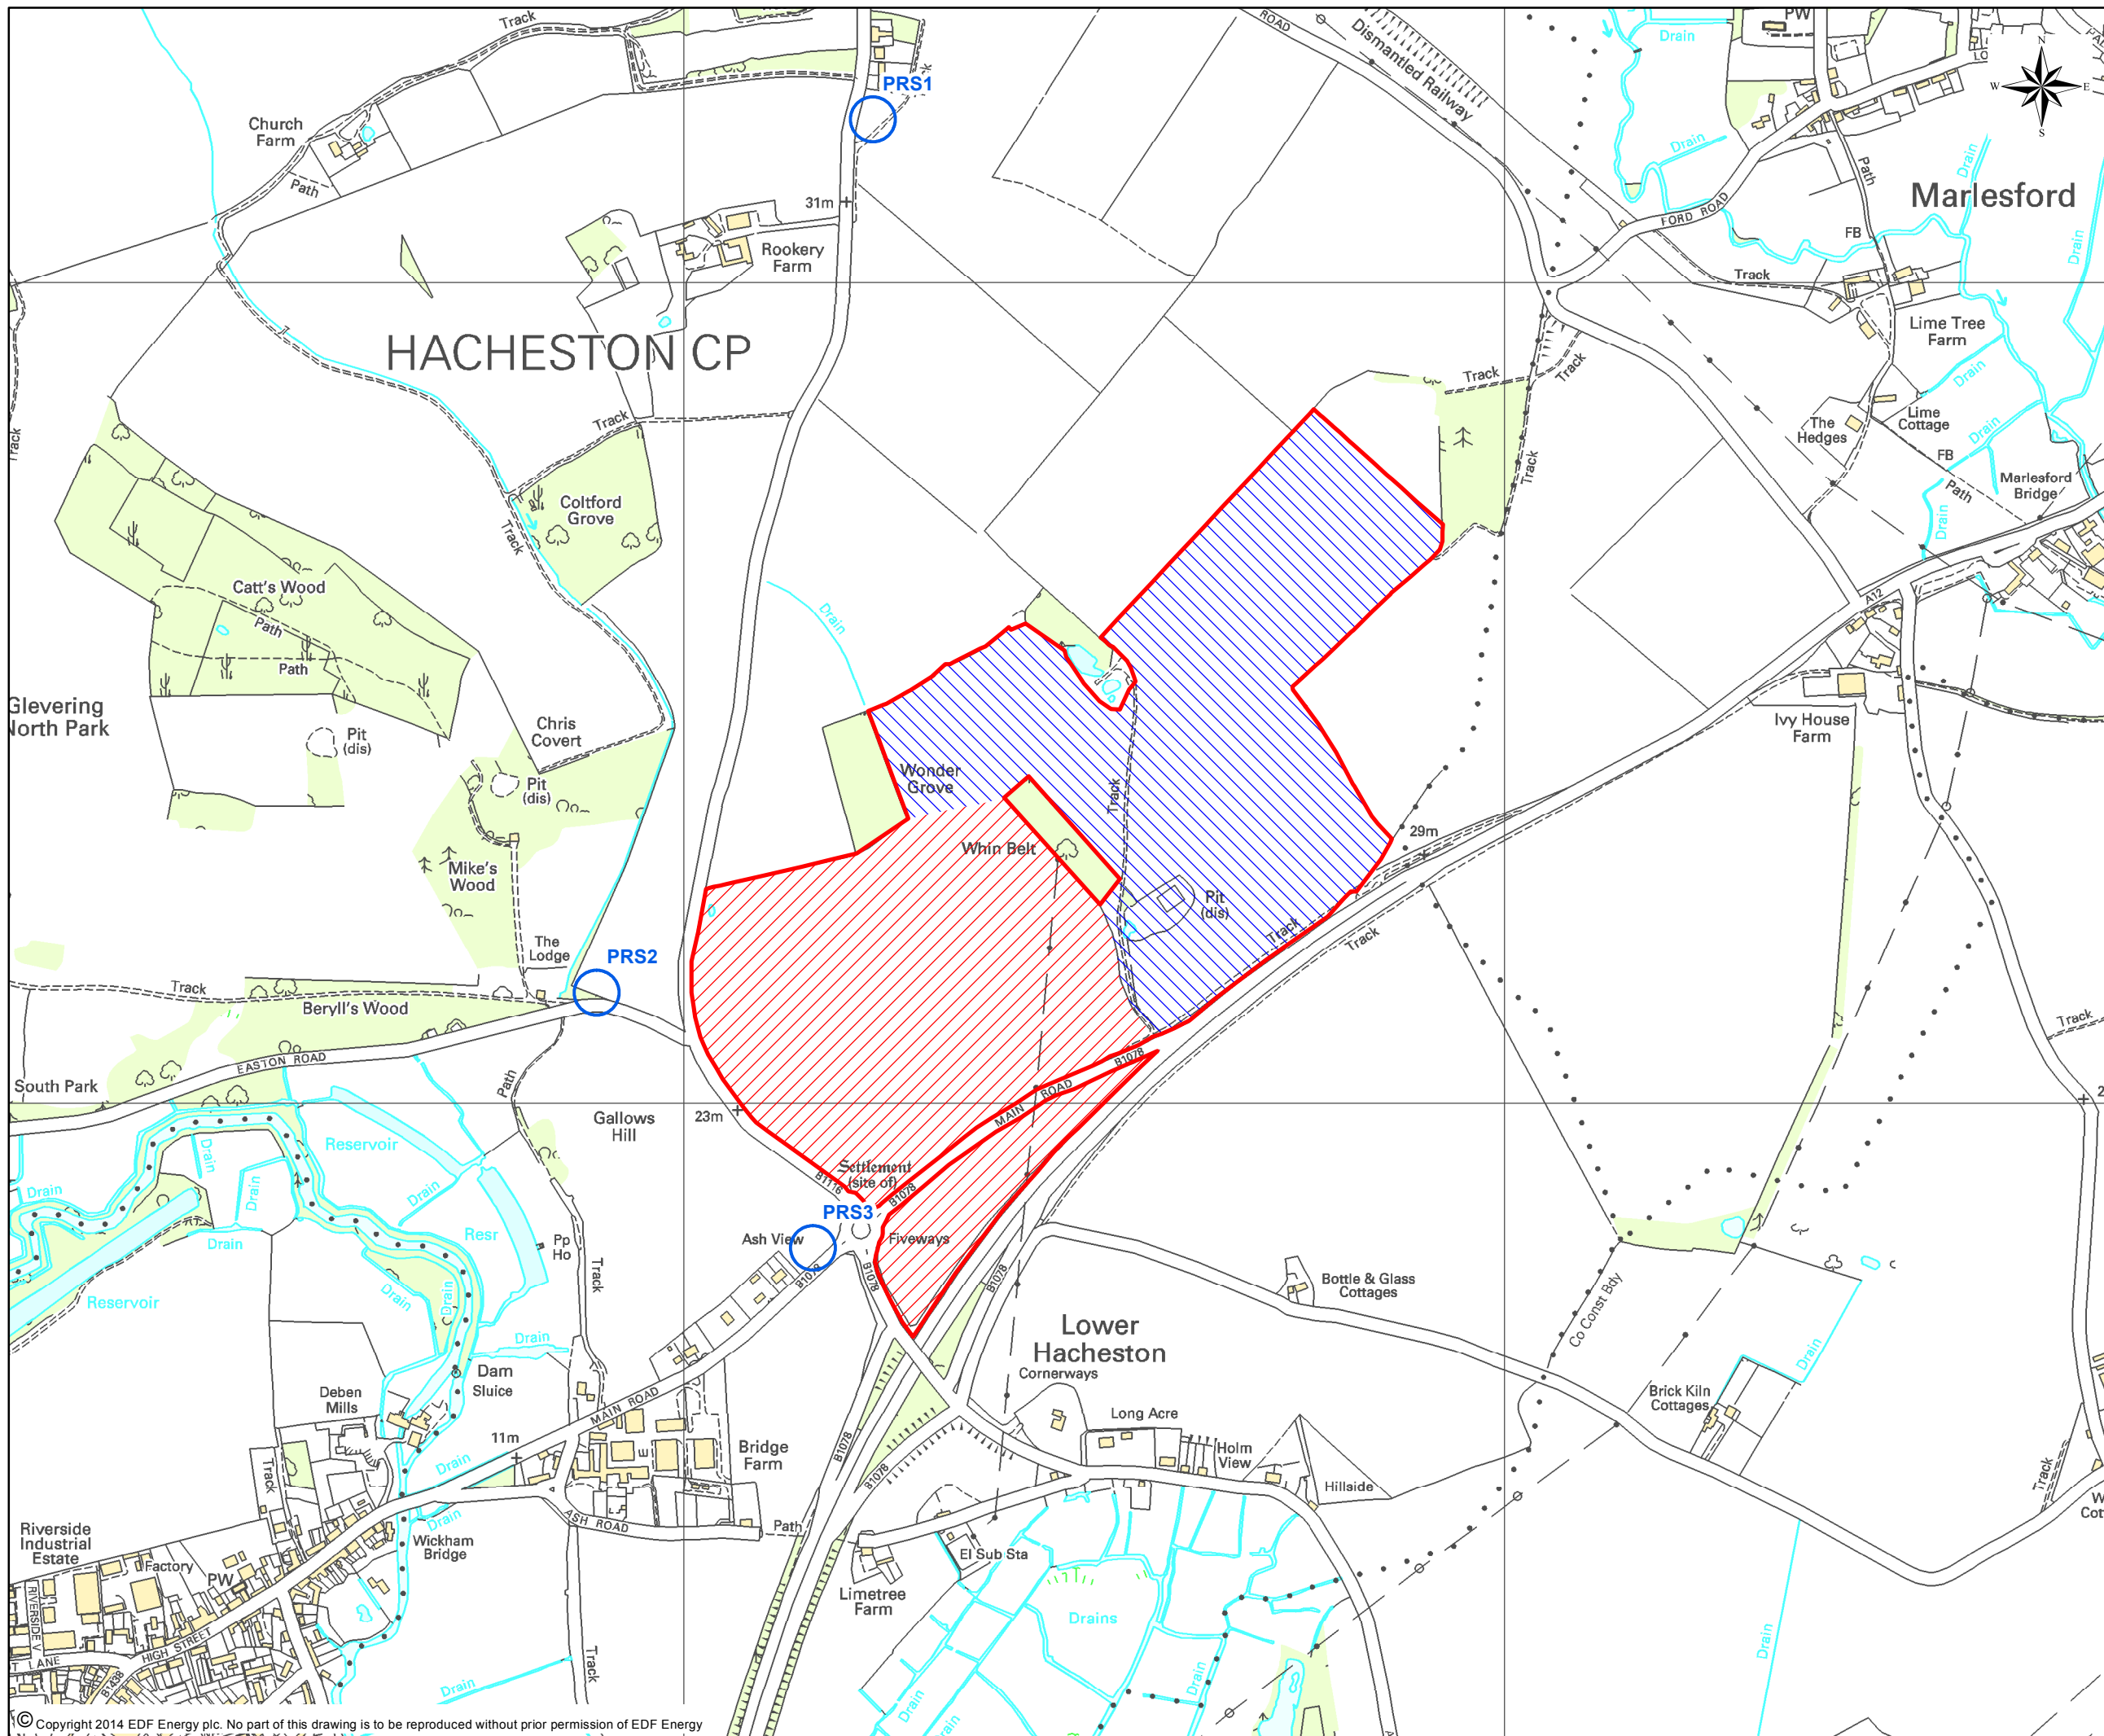




INTERNAL BUSINESS COLLABORATOR REFERENCE  
NOT APPLICABLE FOR ALL FIGURES

Reproduced from Ordnance Survey map with the permission of Ordnance Survey on behalf of the controller of Her Majesty's Stationary Office © Crown Copyright (2014). All Rights reserved. NNB GenCo 0100050480

**NOTES:**

ONLY SOME OF THE OFF-SITE ASSOCIATED DEVELOPMENTS ARE SHOWN. PLEASE REFER TO SECTION 8 FOR MORE INFORMATION

- KEY**
-  INDICATIVE WICKHAM MARKET SITE
  -  ADDITIONAL LAND IDENTIFIED FOR POTENTIAL PARK AND RIDE DEVELOPMENT
  -  SOUTHERN PARK AND RIDE MONITORING LOCATIONS (PRS)

REVISION	DATE	DRAWN	CHECKED	REASONS FOR REVISION/COMMENTS	APPROVED



DOCUMENT:  
**SIZEWELL C PROJECT  
EIA SCOPING REPORT  
SECTION 8**

DRAWING TITLE:  
**NOISE AND VIBRATION - SOUTHERN  
PARK AND RIDE MONITORING  
LOCATIONS**


DRAWING NO:  
**FIGURE 8.3.2**

DATE: **APRIL 2014**      DRAWN: **S.B.**      SCALE: **1:7,500 @A3**



DRAWING SECURITY CLASSIFICATION:

- PROTECTIVE MARKING REQUIRED
- NOT PROTECTIVELY MARKED

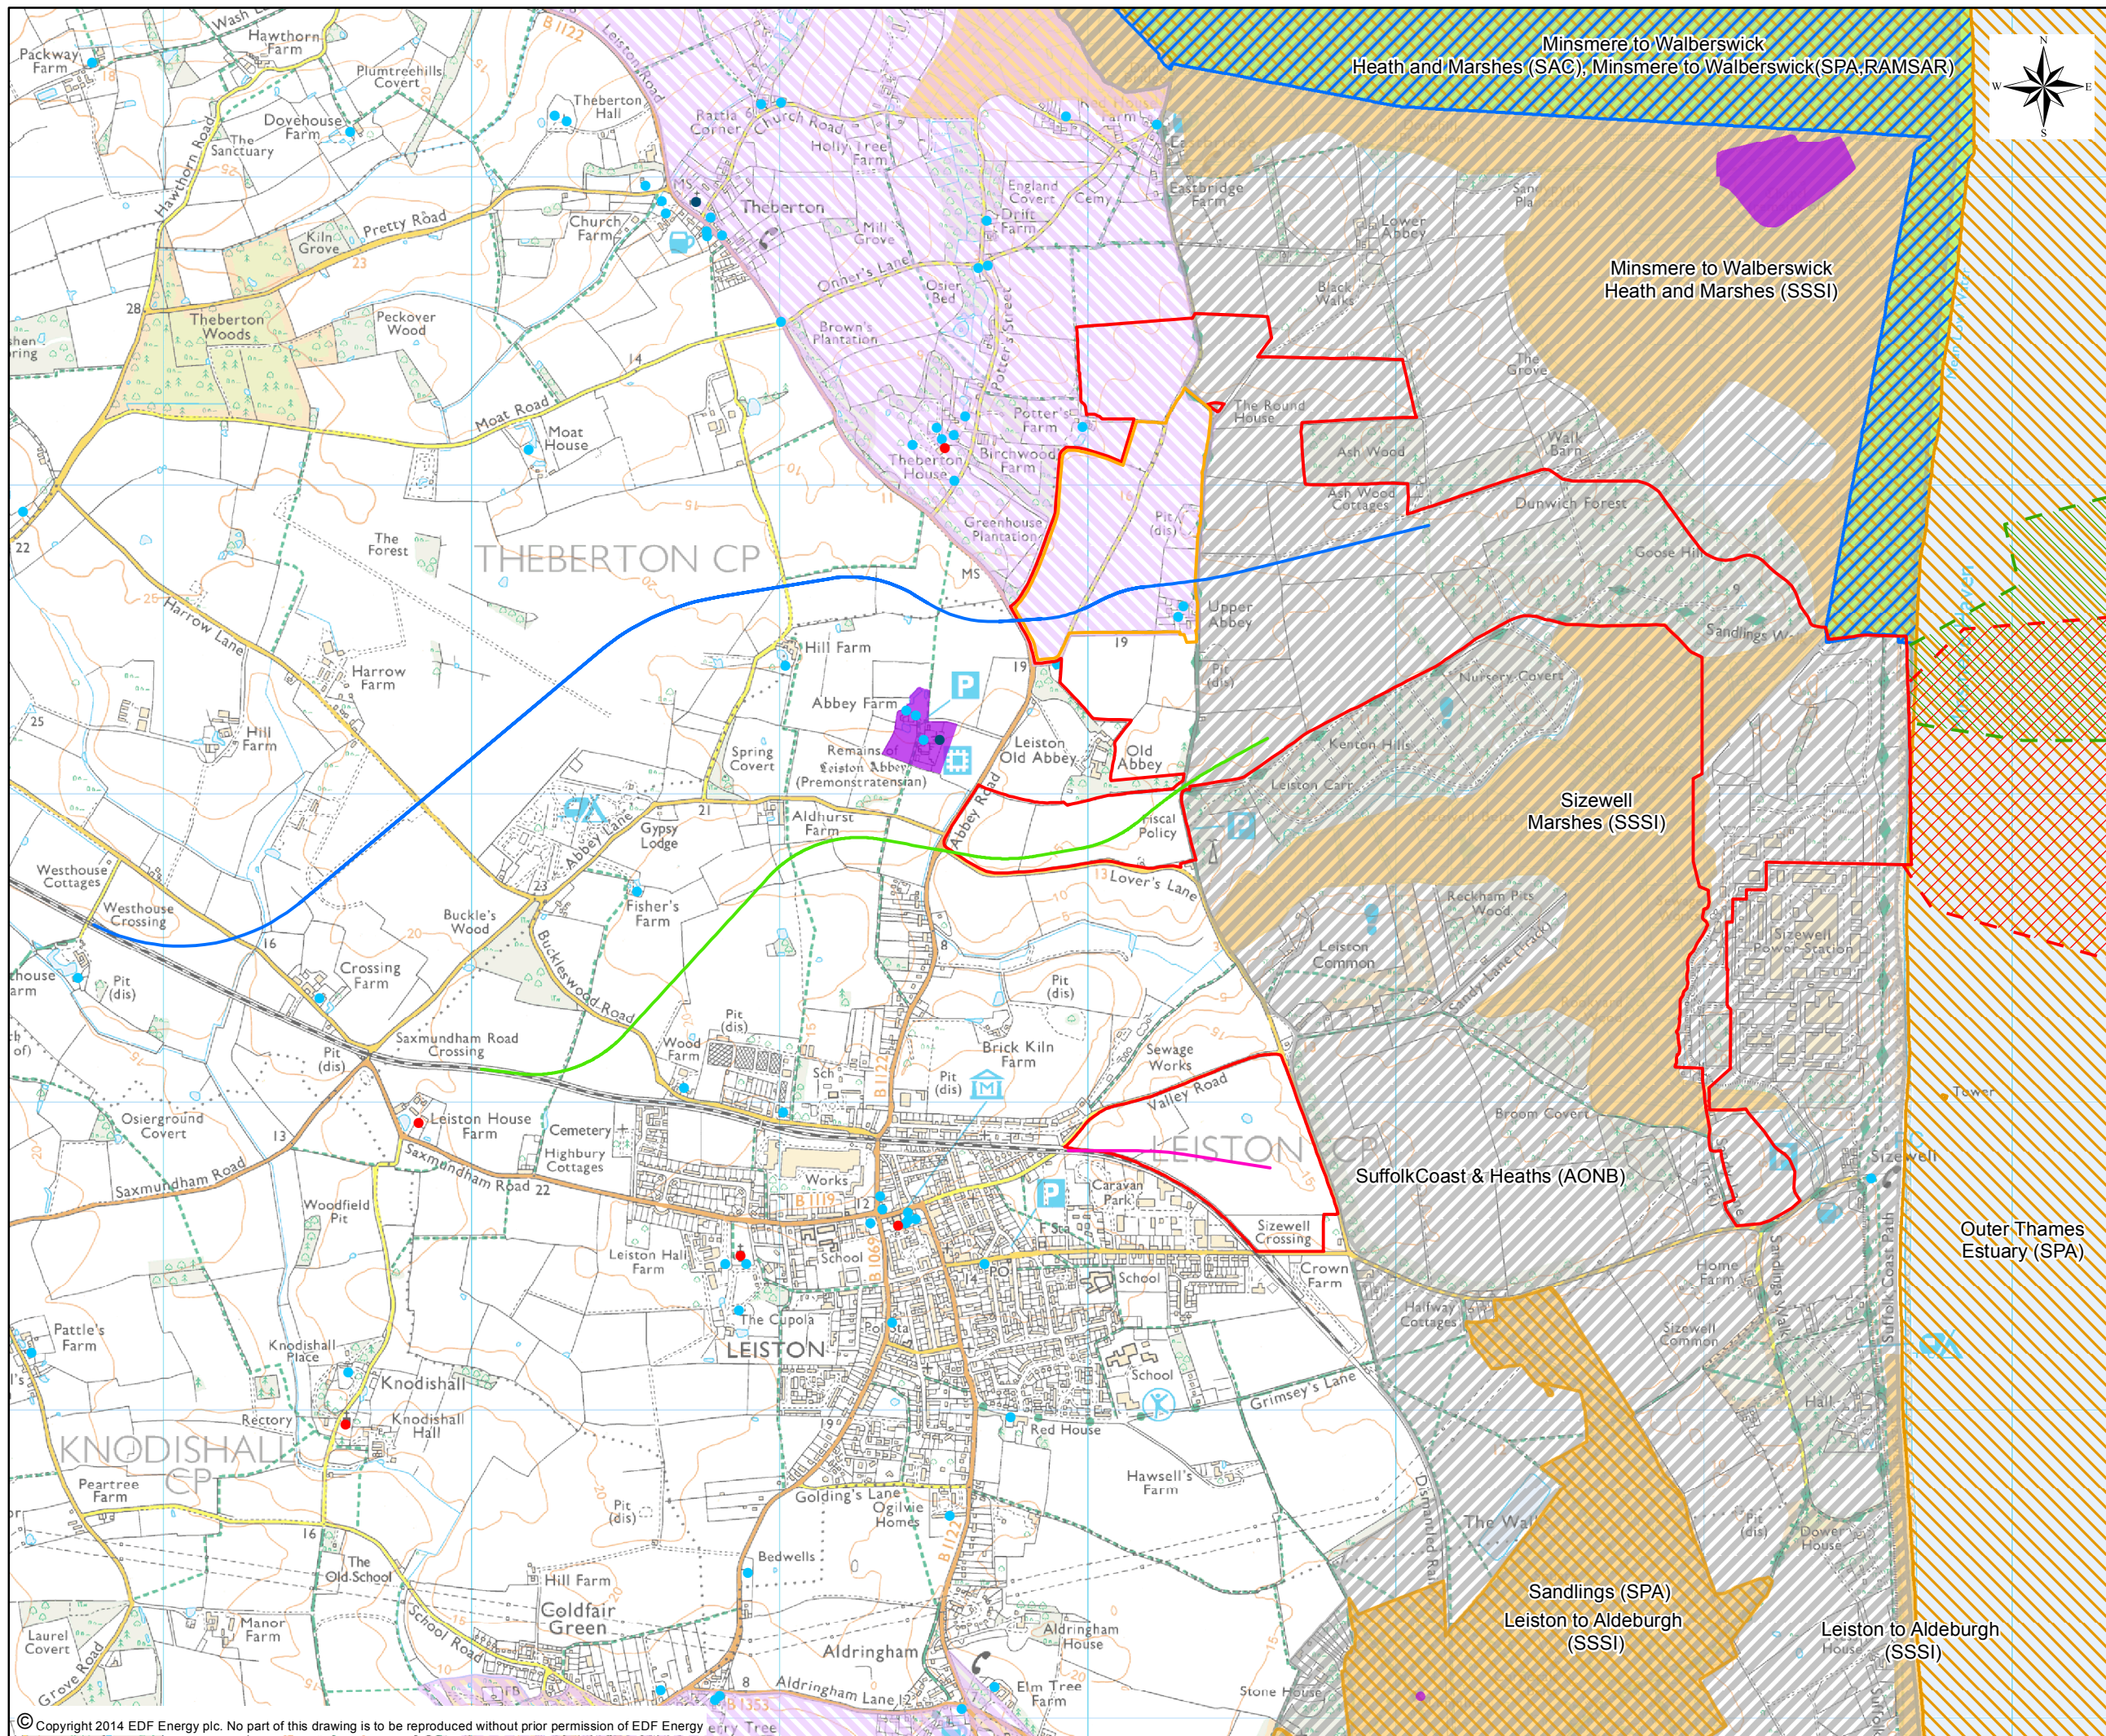

INTERNAL BUSINESS COLLABORATOR REFERENCE  
NOT APPLICABLE FOR ALL FIGURES

Reproduced from Ordnance Survey map with the permission of Ordnance Survey on behalf of the controller of Her Majesty's Stationery Office Crown Copyright (2014). All Rights reserved. NNB GenCo 0100050480  
© English Heritage material is reproduced with the permission of English Heritage 2014  
© Natural England material is reproduced with the permission of Natural England 2014  
Special Landscape Areas Source: Suffolk Local Plan



**NOTES:**  
ONLY SOME OF THE OFF-SITE ASSOCIATED DEVELOPMENTS ARE SHOWN. PLEASE REFER TO SECTION 8 FOR MORE INFORMATION

- KEY**
- INDICATIVE MAIN DEVELOPMENT SITE
  - AREA FOR COOLING WATER AND ASSOCIATED INFRASTRUCTURE
  - AREA FOR JETTY
  - ACCOMMODATION CAMPUS SITE
  - BLUE RAIL EXTENSION ROUTE
  - GREEN RAIL EXTENSION ROUTE
  - RAIL TERMINAL
  - SPECIAL AREA OF CONSERVATION (SAC)
  - SPECIAL PROTECTION AREA (SPA)
  - RAMSAR
  - SITE OF SPECIAL SCIENTIFIC INTEREST (SSSI)
  - AREA OF OUTSTANDING NATURAL BEAUTY (AONB)
  - SPECIAL LANDSCAPE AREAS
  - SCHEDULED MONUMENTS
- LISTED BUILDINGS**
- GRADE I
  - GRADE II\*
  - GRADE II

REVISION	DATE	DRAWN	CHECKED	REASONS FOR REVISION/COMMENTS	APPROVED



DOCUMENT:  
**SIZEWELL C PROJECT  
EIA SCOPING REPORT  
SECTION 8**

DRAWING TITLE:  
**OFF-SITE ASSOCIATED DEVELOPMENT -  
RAIL EXTENSION OPTIONS.  
KEY DESIGNATIONS AND FEATURES**


DRAWING NO:  
**FIGURE 8.4.1**

REVISION:  
**1.0**

DATE: **APRIL 2014**      DRAWN: **S.B.**      SCALE: **1:20,000@A3**

SCALE BAR  
0      250      500      750      1,000  
M

DRAWING SECURITY CLASSIFICATION:  
 PROTECTIVE MARKING REQUIRED  
 NOT PROTECTIVELY MARKED

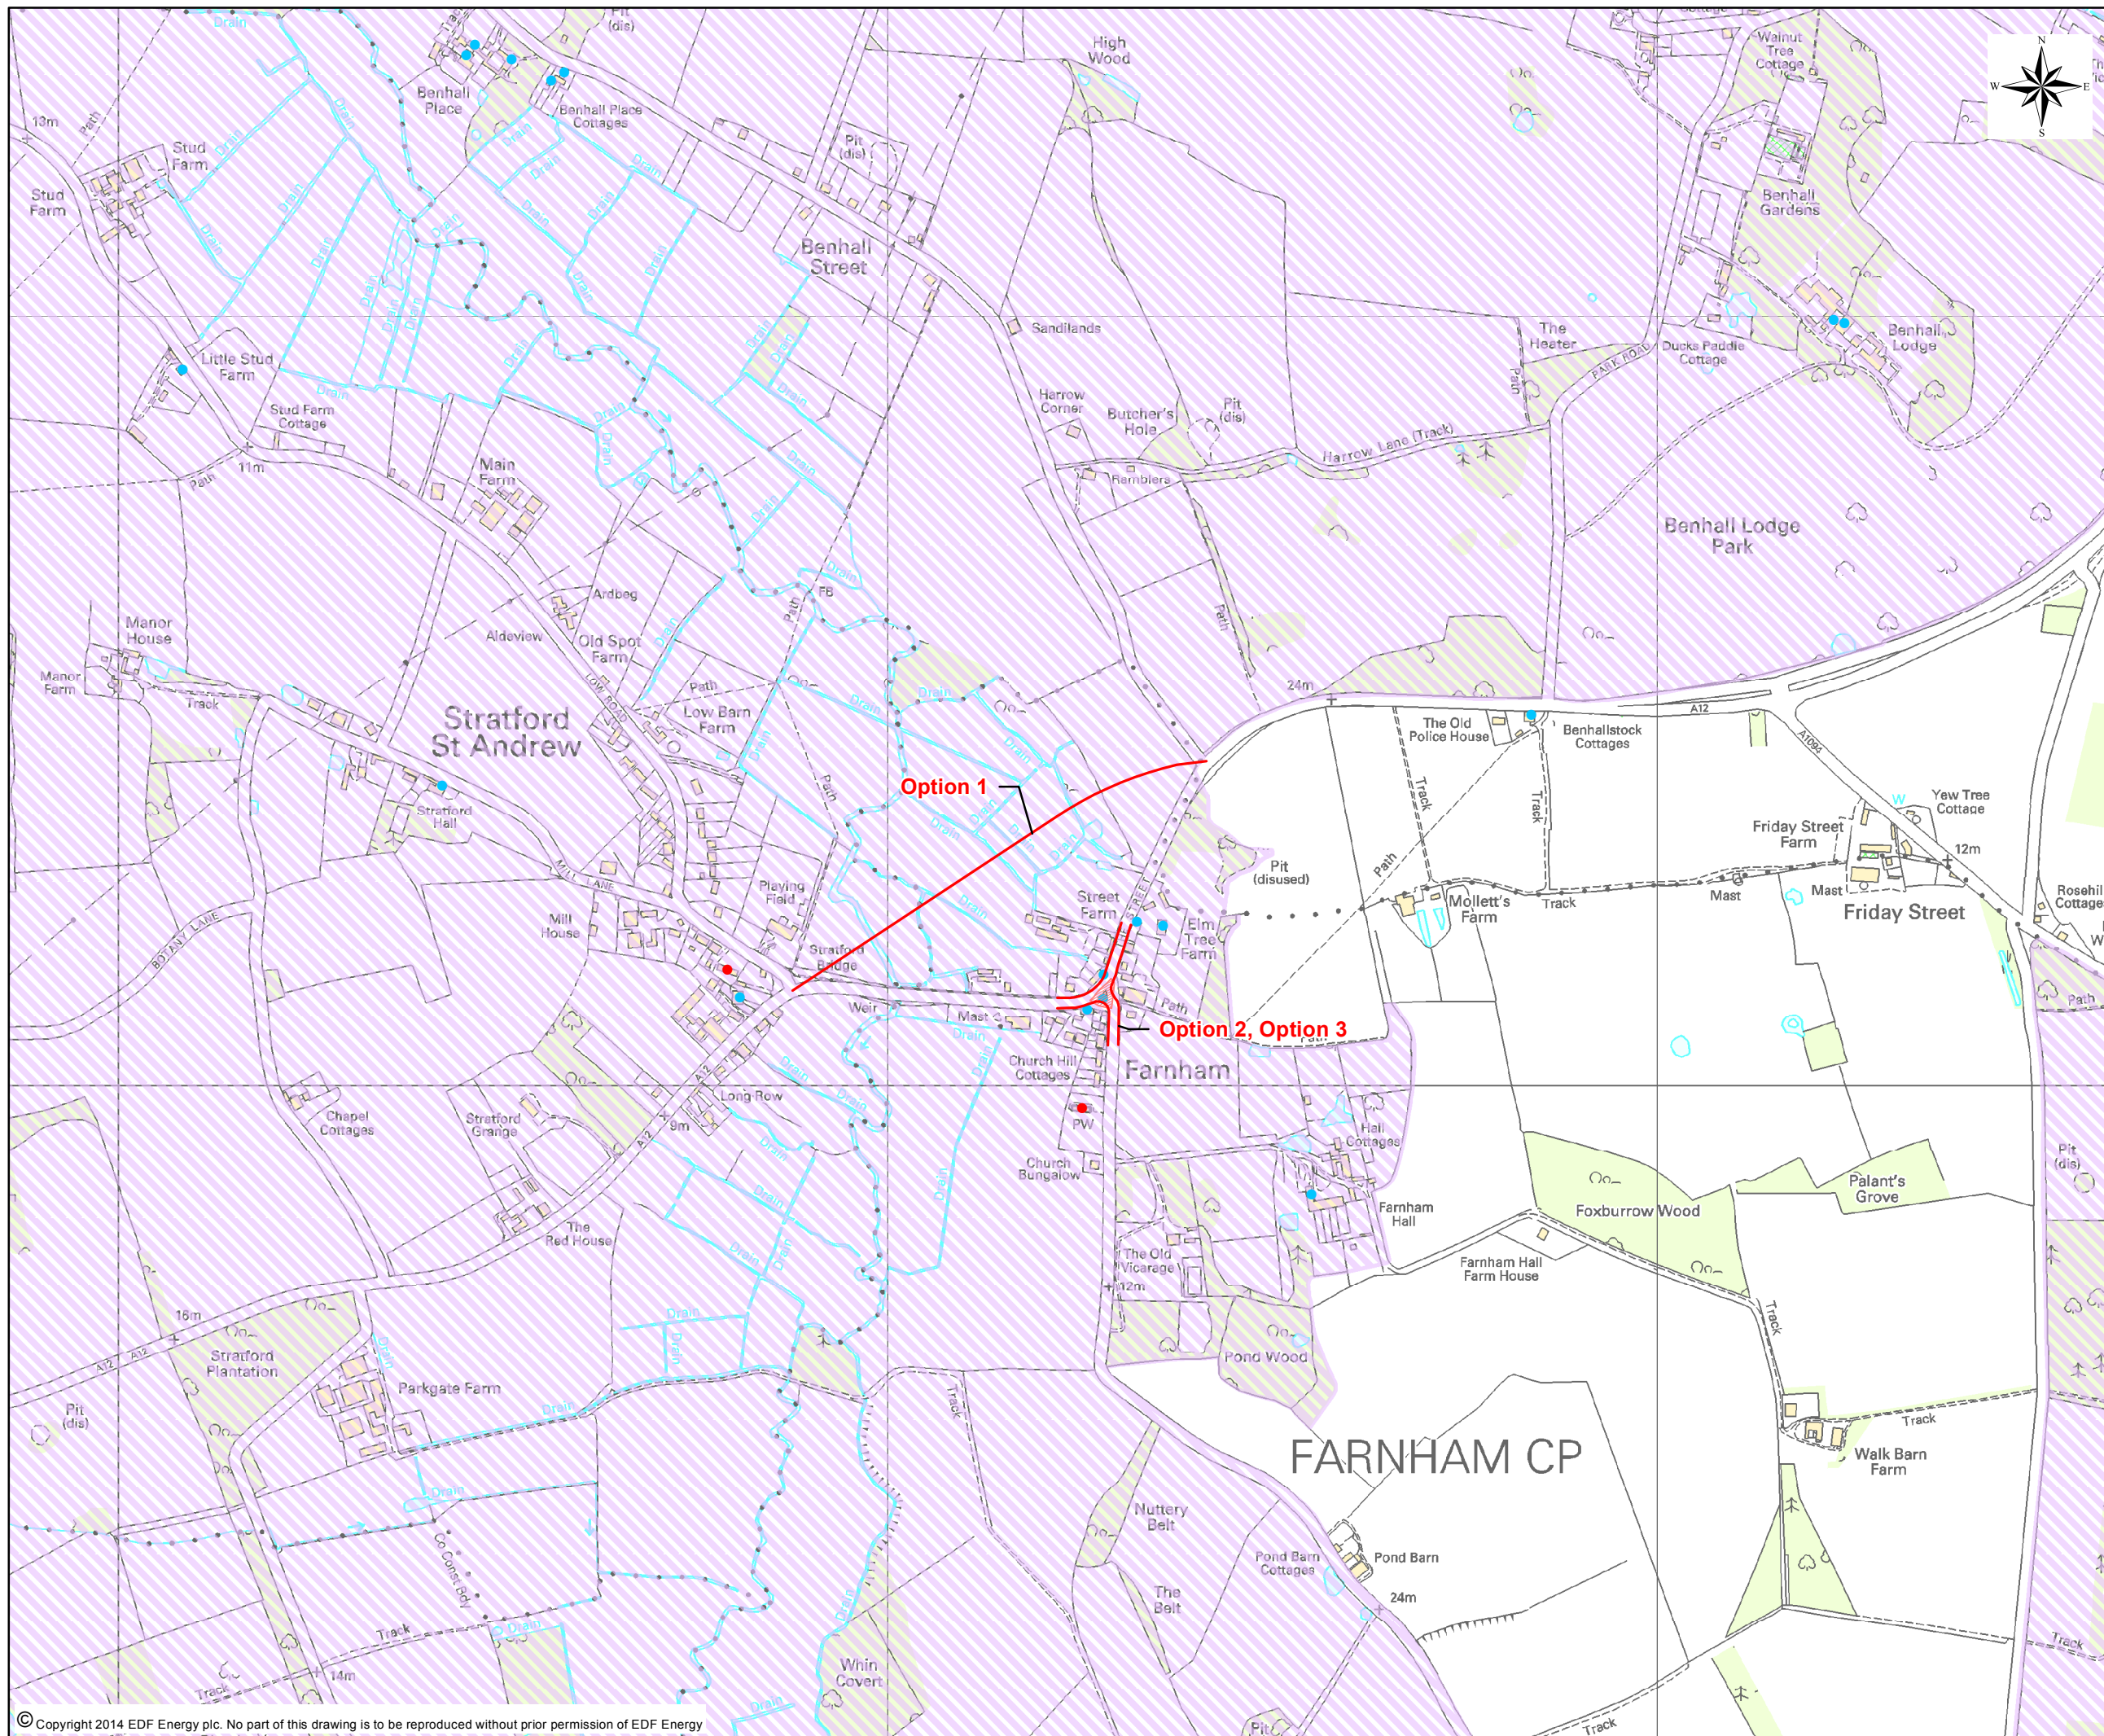

INTERNAL BUSINESS COLLABORATOR REFERENCE  
NOT APPLICABLE FOR ALL FIGURES

Reproduced from Ordnance Survey map with the permission of Ordnance Survey on behalf of the controller of Her Majesty's Stationery Office Crown Copyright (2014). All Rights reserved. NNB GenCo 0100050480

© English Heritage material is reproduced with the permission of English Heritage 2014  
© Natural England material is reproduced with the permission of Natural England 2014  
Special Landscape Areas Source: Suffolk Local Plan

**NOTES:**

ONLY SOME OF THE OFF-SITE ASSOCIATED DEVELOPMENTS ARE SHOWN. PLEASE REFER TO SECTION 8 FOR MORE INFORMATION

**KEY**

- FARNHAM BEND OPTIONS
- AFFECTED PROPERTY

**FARNHAM BEND OPTIONS:**  
OPTION 1: INDICATIVE BYPASS OF FARNHAM BEND  
OPTION 2: WIDEN THE ROAD AT FARNHAM BEND  
OPTION 3: PUT HGV CONTROLS AT FARNHAM (NOT SHOWN)

SPECIAL LANDSCAPE AREAS

**LISTED BUILDINGS**

- GRADE II\*
- GRADE II

REVISION	DATE	DRAWN	CHECKED	REASONS FOR REVISION/COMMENTS	APPROVED




DOCUMENT:  
**SIZEWELL C PROJECT  
EIA SCOPING REPORT  
SECTION 8**

DRAWING TITLE:  
**OFF-SITE ASSOCIATED DEVELOPMENT –  
FARNHAM BEND OPTIONS.  
KEY DESIGNATIONS AND FEATURES**


DRAWING NO:  
**FIGURE 8.5.1**

REVISION:  
**1.0**

DATE: **APRIL 2014**      DRAWN: **S.B.**      SCALE: **1:8,000 @A3**

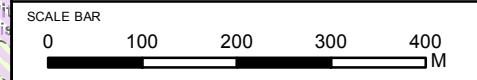

DRAWING SECURITY CLASSIFICATION:  
 PROTECTIVE MARKING REQUIRED  
 NOT PROTECTIVELY MARKED

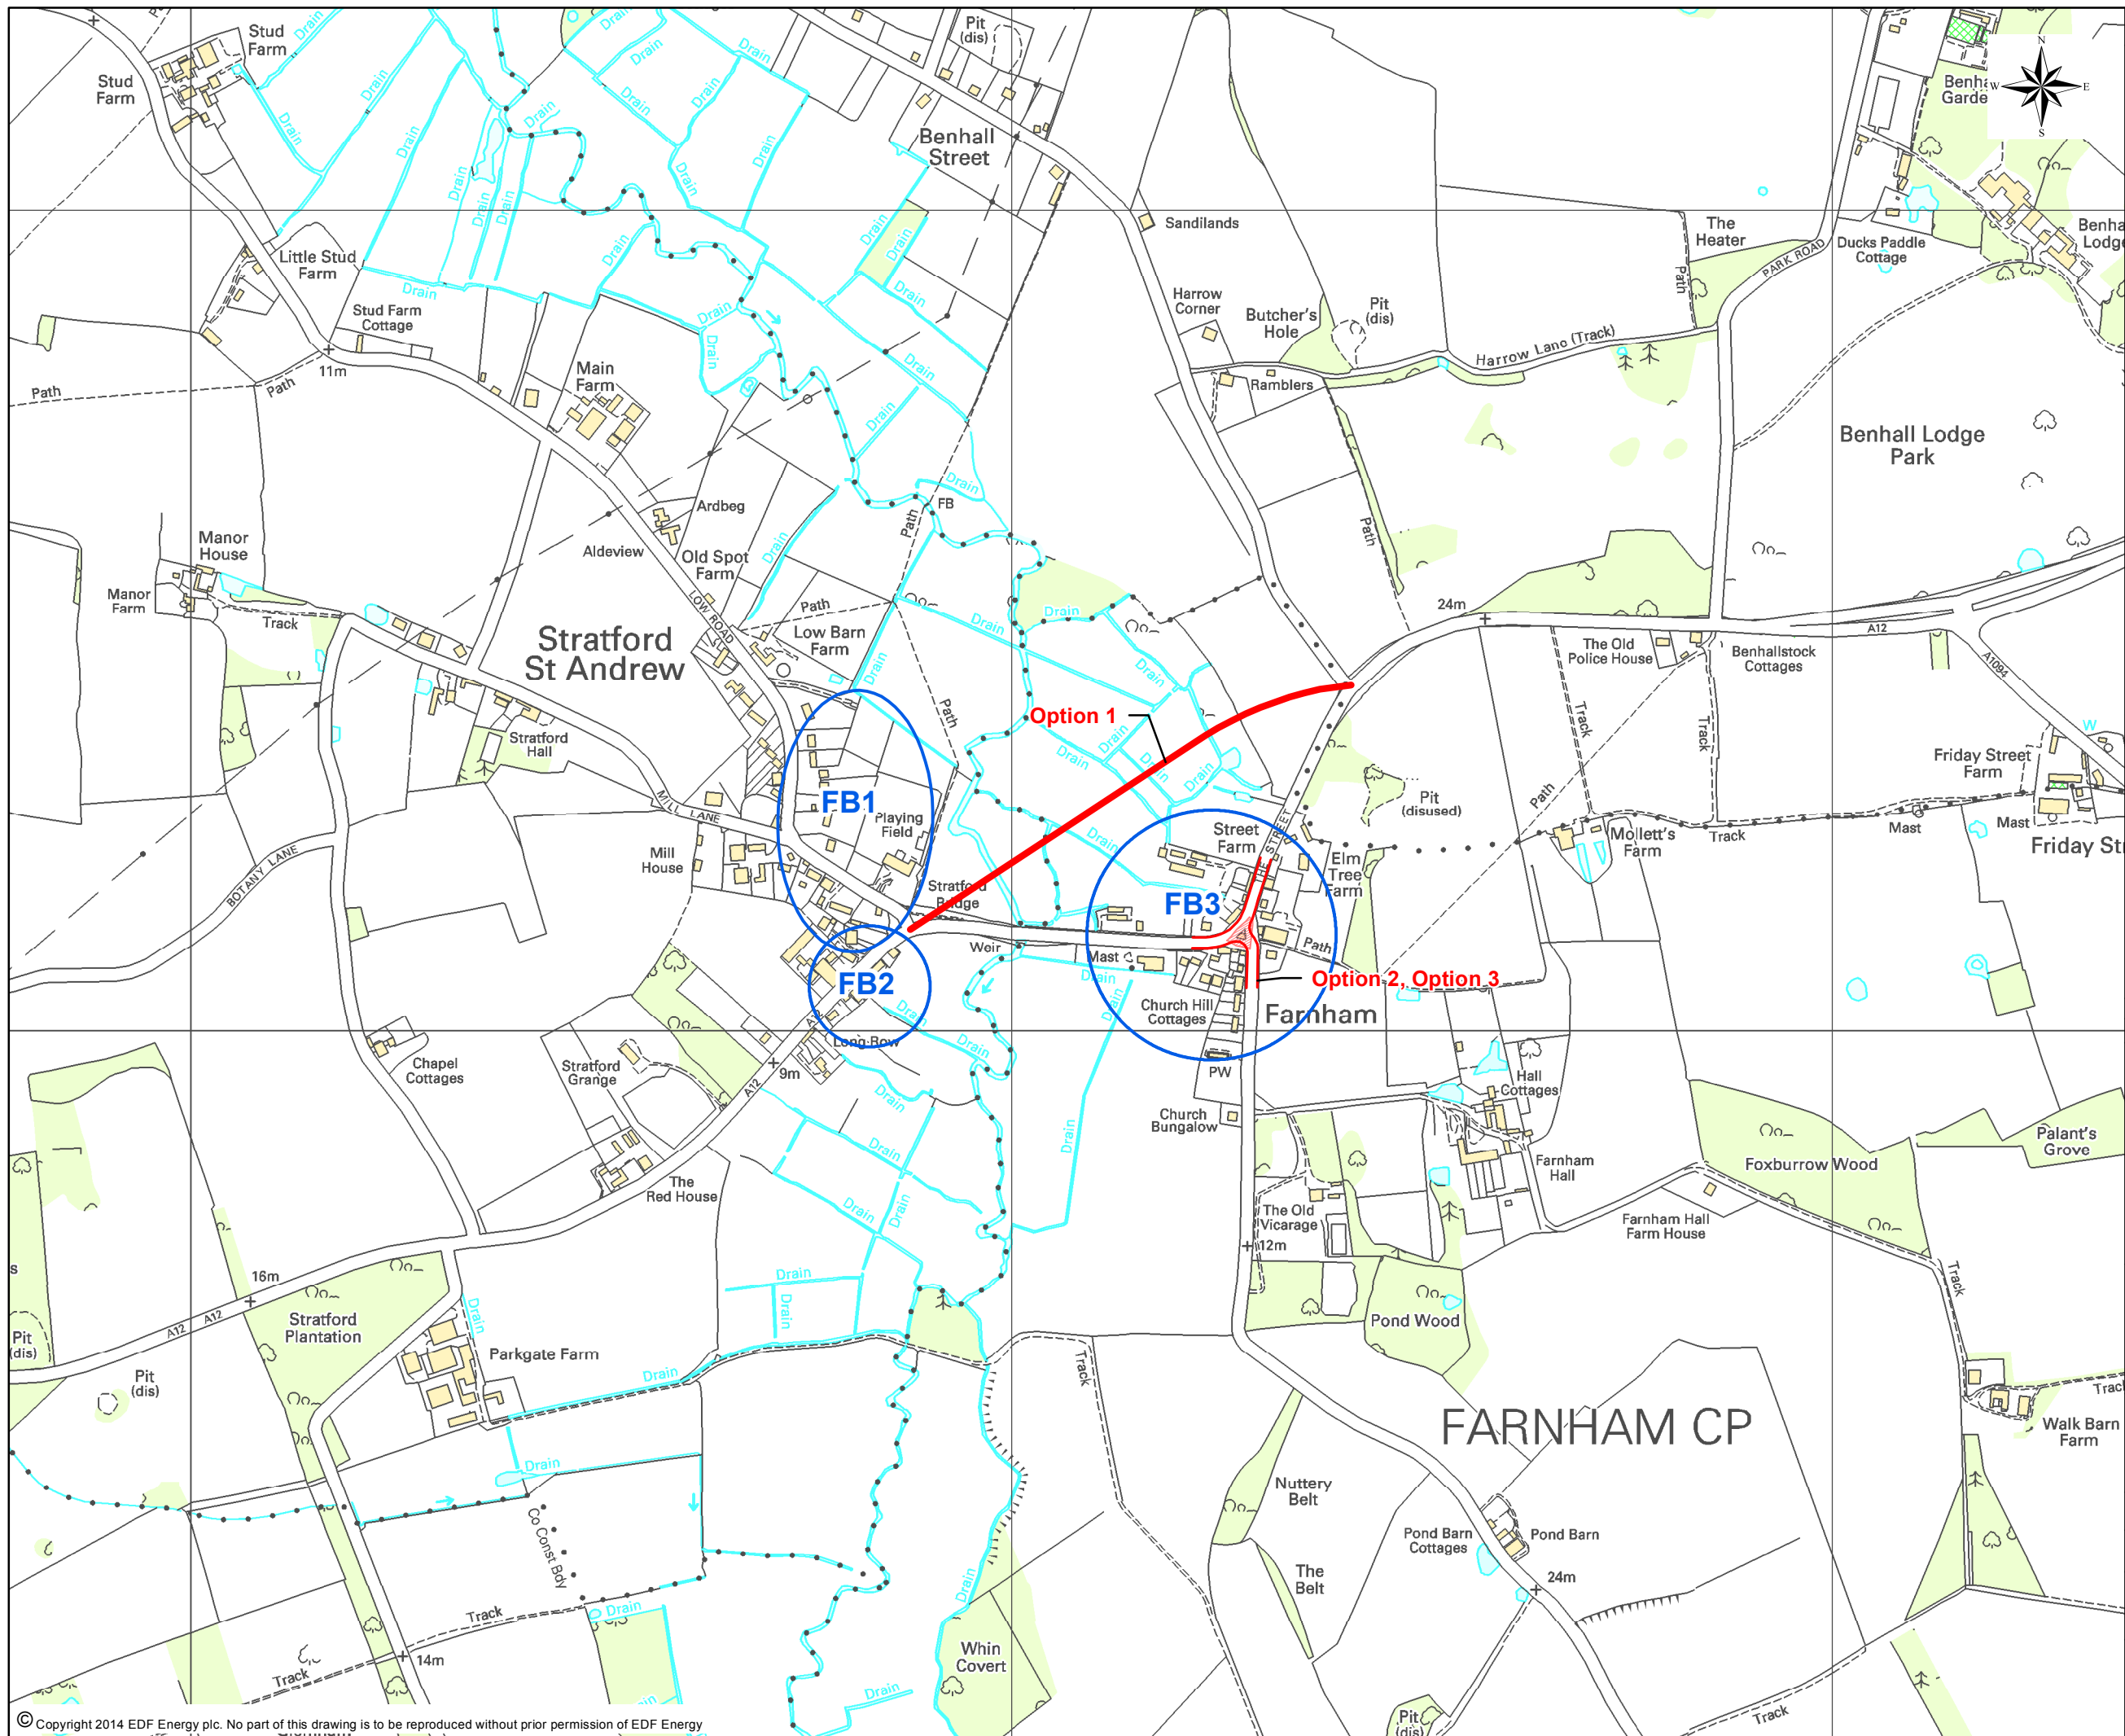

INTERNAL BUSINESS COLLABORATOR REFERENCE  
NOT APPLICABLE FOR ALL FIGURES

Reproduced from Ordnance Survey map with the permission of Ordnance Survey on behalf of the controller of Her Majesty's Stationary Office © Crown Copyright (2014). All Rights reserved. NNB GenCo 0100050480

**NOTES:**

ONLY SOME OF THE OFF-SITE ASSOCIATED DEVELOPMENTS ARE SHOWN. PLEASE REFER TO SECTION 8 FOR MORE INFORMATION

**KEY**

- FARNHAM BEND OPTIONS
- AFFECTED PROPERTY
- FARNHAM BYPASS ROUTE
- NOISE MONITORING LOCATIONS (FB)

- OPTION 1: INDICATIVE BYPASS OF FARNHAM
- OPTION 2: WIDEN THE ROAD AT FARNHAM BEND
- OPTION 3: PUT HGV CONTROLS AT FARNHAM (NOT SHOWN)

REVISION	DATE	DRAWN	CHECKED	REASONS FOR REVISION/COMMENTS	APPROVED




DOCUMENT:  
**SIZEWELL C PROJECT  
EIA SCOPING REPORT  
SECTION 8**

DRAWING TITLE:  
**NOISE AND VIBRATION - FARNHAM  
BEND OPTIONS MONITORING LOCATIONS**

DRAWING NO:  
**FIGURE 8.5.2**

REVISION:  
1.0


DATE: APRIL 2014      DRAWN: S.B.      SCALE: 1:7,500 @A3

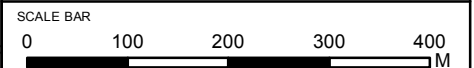

DRAWING SECURITY CLASSIFICATION:

PROTECTIVE MARKING REQUIRED

NOT PROTECTIVELY MARKED

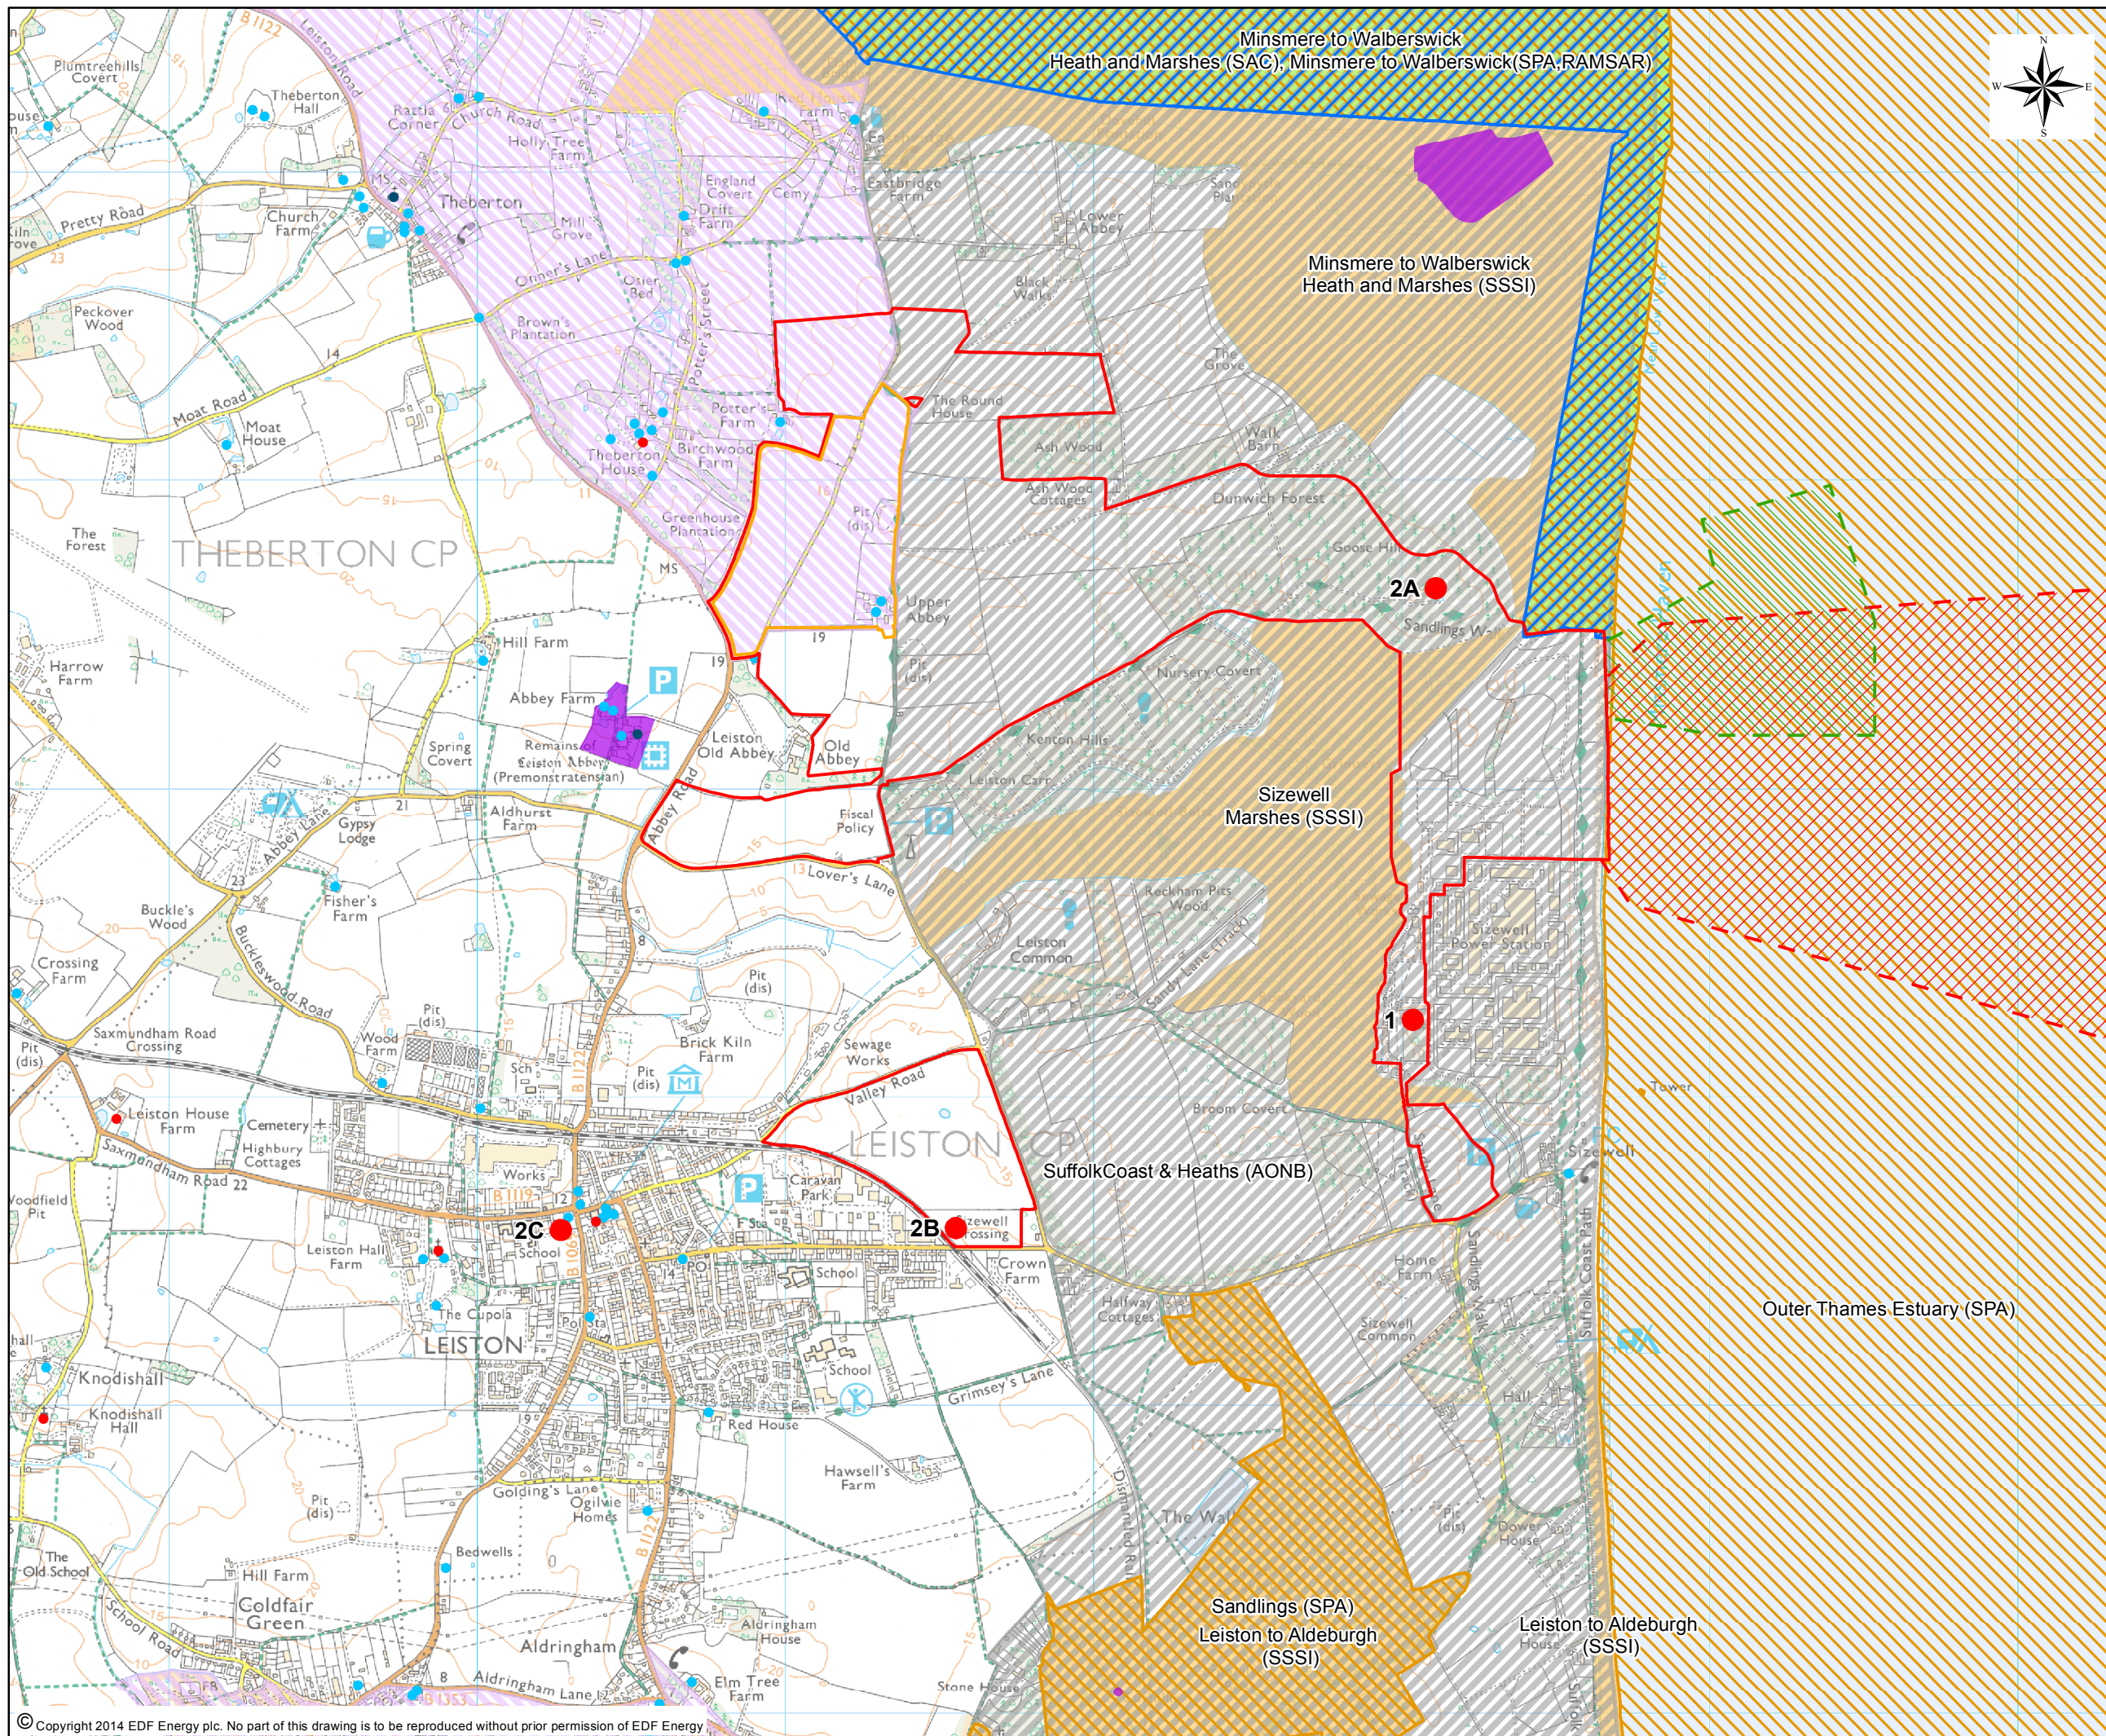

INTERNAL BUSINESS COLLABORATOR REFERENCE  
NOT APPLICABLE FOR ALL FIGURES

Reproduced from Ordnance Survey map with the permission of Ordnance Survey on behalf of the controller of Her Majesty's Stationery Office Crown Copyright (2014). All Rights reserved. NNB GenCo 0100050480

© English Heritage material is reproduced with the permission of English Heritage 2014  
© Natural England material is reproduced with the permission of Natural England 2014  
Special Landscape Areas Source: Suffolk Local Plan

**NOTES:**

ONLY SOME OF THE OFF-SITE ASSOCIATED DEVELOPMENTS ARE SHOWN. PLEASE REFER TO SECTION 8 FOR MORE INFORMATION

**KEY**

- INDICATIVE MAIN DEVELOPMENT SITE
  - AREA FOR COOLING WATER AND ASSOCIATED INFRASTRUCTURE
  - AREA FOR JETTY
  - ACCOMMODATION CAMPUS SITE
  - VISITOR CENTRE LOCATION OPTIONS
- VISITOR CENTRE LOCATION OPTIONS:**
1. CORONATION WOOD (CONSTRUCTION & OPERATIONAL PHASES)
  - 2A. GOOSE HILL (OPERATIONAL PHASE ONLY)
  - 2B. A LOCATION EAST OF LEISTON OUTSIDE AONB (TEMPORARY CONSTRUCTION PHASE ONLY)
  - 2C. A LOCATION IN LEISTON TOWN (TEMPORARY CONSTRUCTION PHASE ONLY)
- SPECIAL AREA OF CONSERVATION (SAC)
  - SPECIAL PROTECTION AREA (SPA)
  - RAMSAR
  - SITE OF SPECIAL SCIENTIFIC INTEREST (SSSI)
  - AREA OF OUTSTANDING NATURAL BEAUTY (AONB)
  - SPECIAL LANDSCAPE AREAS
  - SCHEDULED MONUMENTS
- LISTED BUILDINGS**
- GRADE I
  - GRADE II\*
  - GRADE II

REVISION	DATE	DRAWN	CHECKED	REASONS FOR REVISION/COMMENTS	APPROVED



DOCUMENT:  
**SIZEWELL C PROJECT  
EIA SCOPING REPORT  
SECTION 8**

DRAWING TITLE:  
**OFF-SITE ASSOCIATED DEVELOPMENT -  
VISITOR CENTRE LOCATION OPTIONS.  
KEY DESIGNATIONS AND FEATURES**


DRAWING NO:  
**FIGURE 8.6.1**

REVISION:  
**1.0**

DATE:  
**APRIL 2014**

DRAWN:  
**S.B.**

SCALE:  
**1:20,000@A3**

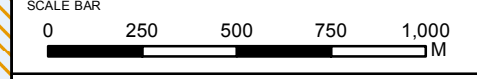

DRAWING SECURITY CLASSIFICATION:

- PROTECTIVE MARKING REQUIRED
- NOT PROTECTIVELY MARKED



