

The Sizewell C Project

2.5 Main Development Site Operational Service Centre Plans For Approval

May 2020

Planning Act 2008 Infrastructure Planning (Applications: Prescribed Forms and Procedure) Regulations 2009 Revision: 1.0

Applicable Regulation: Regulation 5(2)(o)


PINS Reference Number: EN010012



Main Development Site, Operational Service Centre – For Approval

Drawing Number	Revision	Drawing Title	Scale	Sheet Size
SZC-SZ0701-XX-000-DRW-100118	01	Roof Plan	1:200	A1
SZC-SZ0701-XX-000-DRW-100119	01	North & South Elevations	1:200	A1
SZC-SZ0701-XX-000-DRW-100120	01	East & West Elevations	1:200	A1



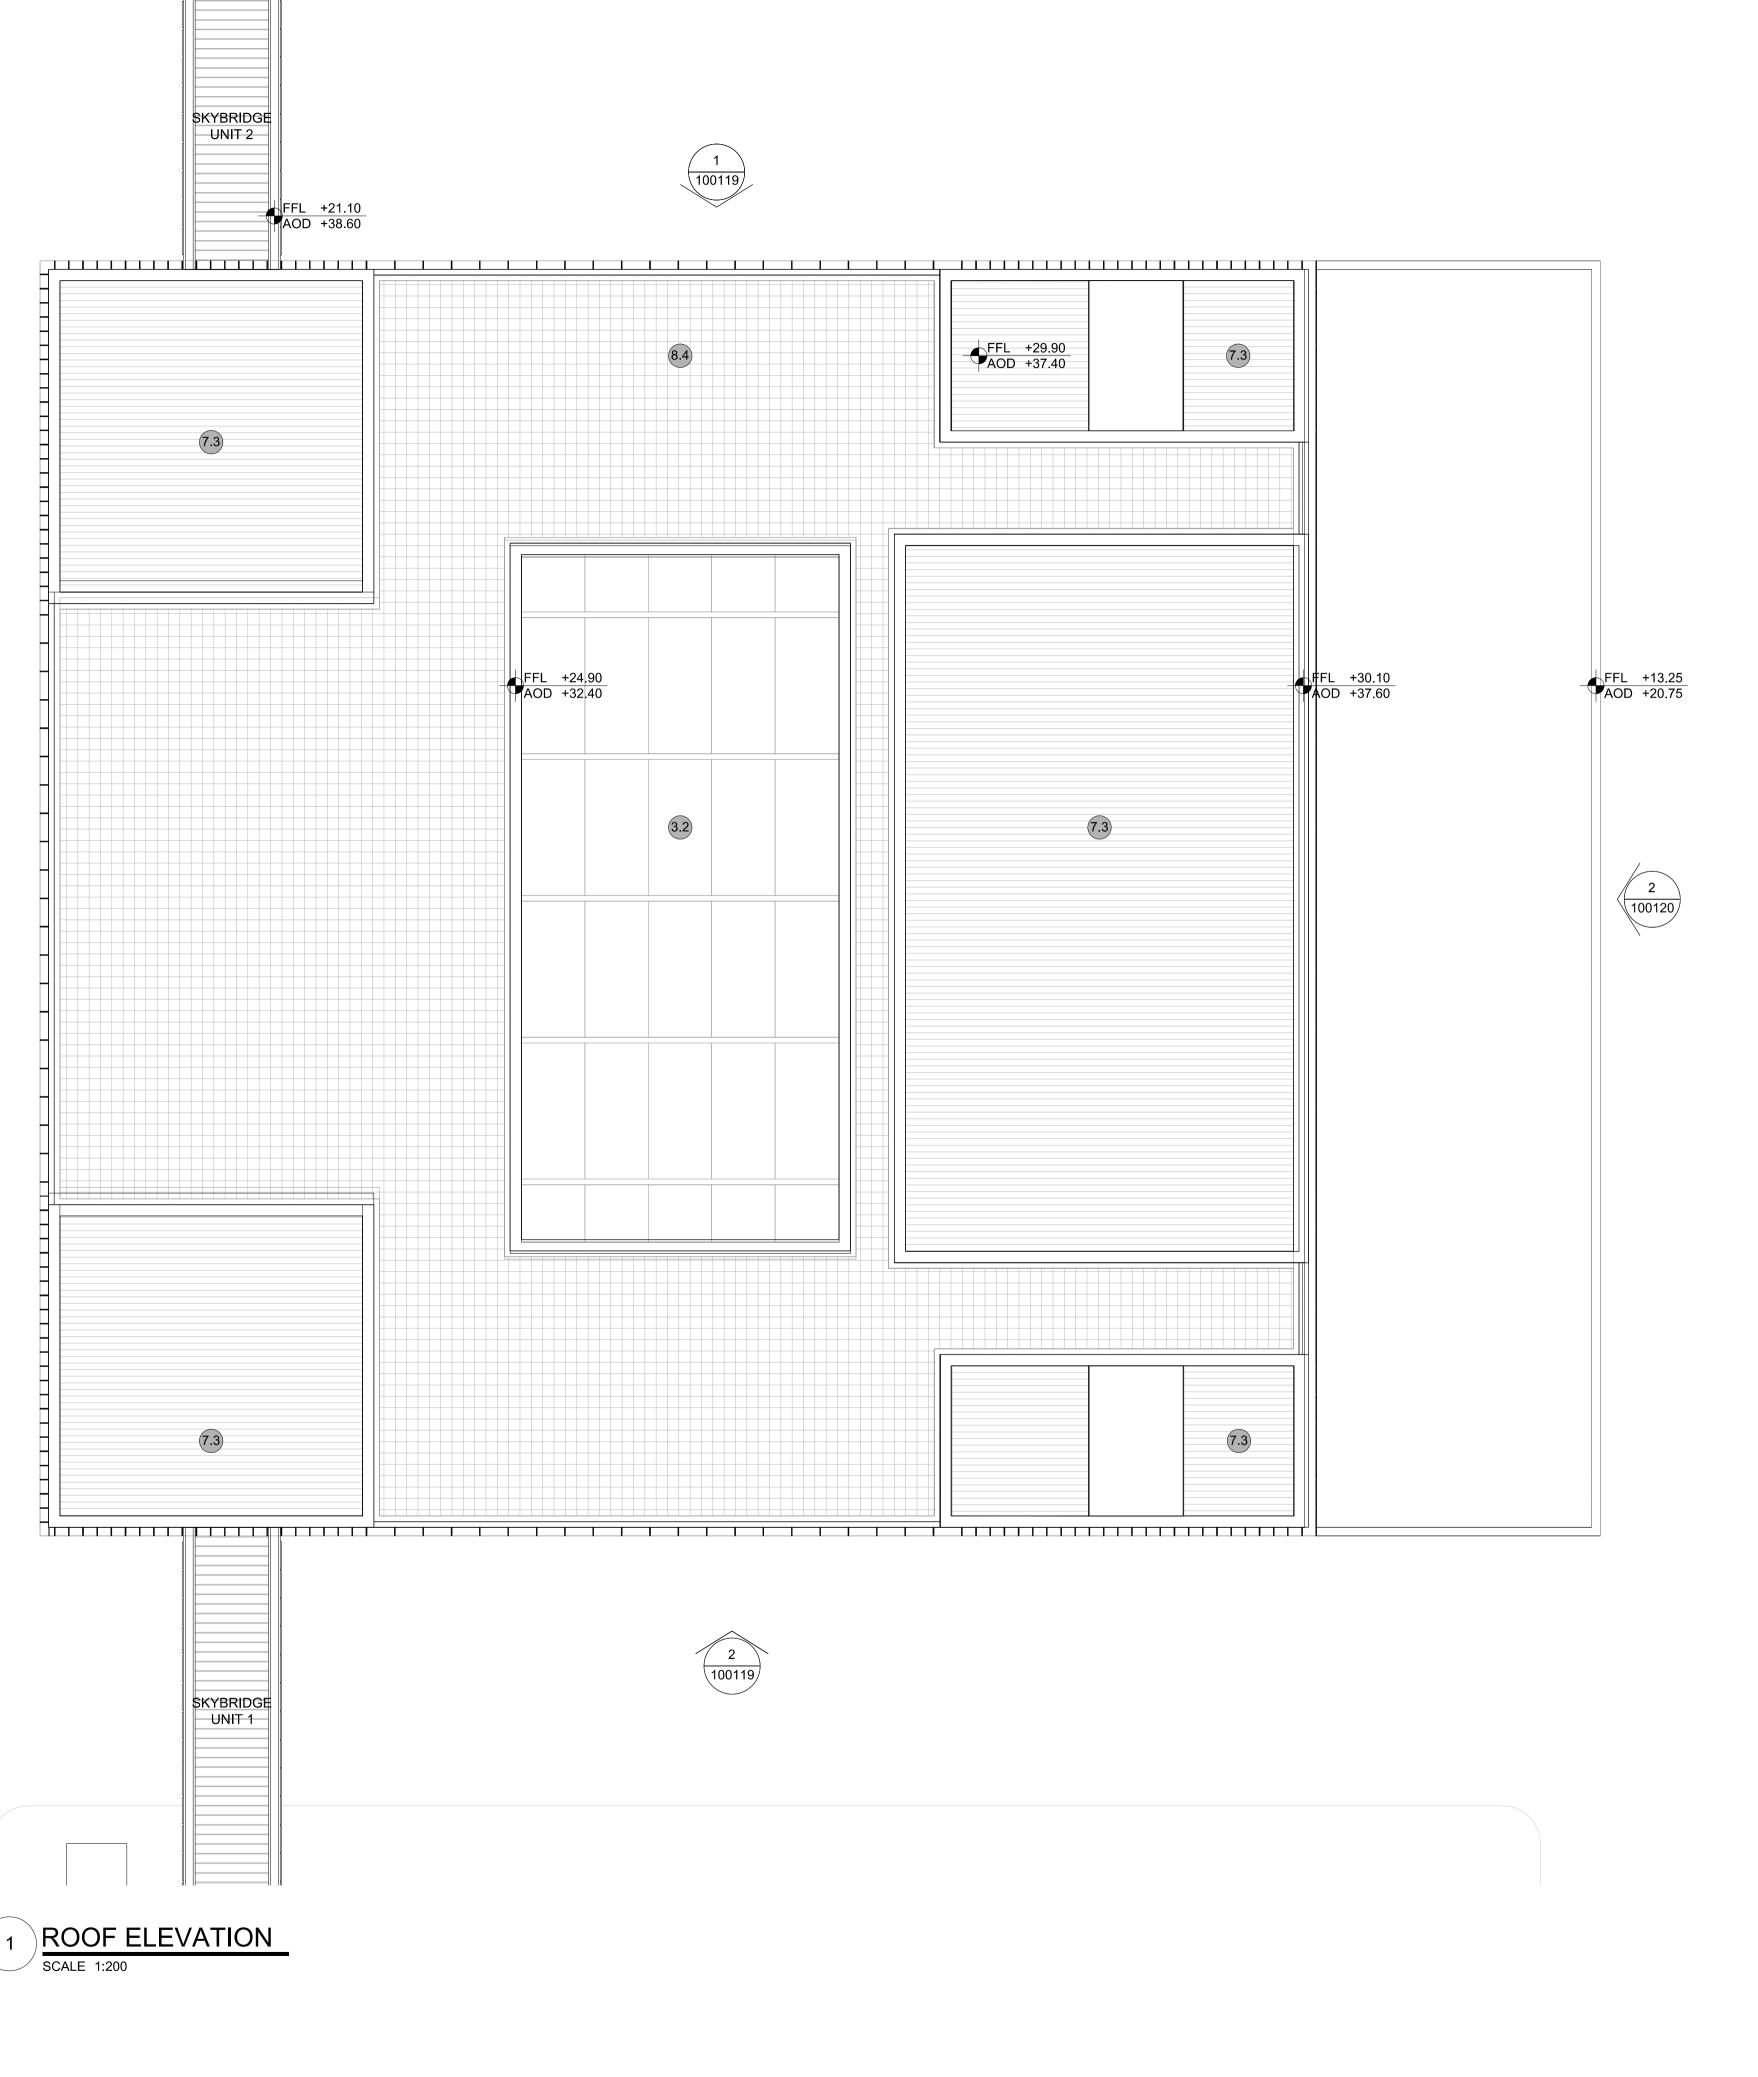



1. Definitions: FFL - Finished Floor Level

AOD - Above Ordnance Datum

2. Platform level is defined as +7.30m AOD, an additional step of +0.20m locates the finished floor level of all buildings at +7.50m AOD.

3. All dimensions are indicated to a tolerance of 0.5m.

4. An additional 5m may be required to account for roof plant and machinery which may protrude above stated roof height, see Sizewell C Design and Access Statement for details.

5 Doors

5.1 Metal door

5.3 Glazed door 5.4 Access gates

accessories

5.2 Metal louvre door

6.1 External fabric blinds 6.2 Cavity venetian blinds

6.3 Glazed balustrade

6.4 Metal stairs and

Horizontal Enclosure

7.3 Standing seam roof

8 Roofing Accessories

8.2 Roof vents and

hatches

8.3 Metal cappings

8.6 Timber decking

8.4 Paving

8.7 Roof Plant 8.8 Steel Grid

and copings

8.5 PVs and solar panels

7.1 Sedum roof

7.4 Concrete roof

7 Roofing

7.2 Ballast

ladders

KEY: Vertical Enclosure

1 Concrete / render finishes 1.1 In-situ concrete

1.2 Pre-cast concrete 1.3 Render finish

2 Cladding

2.1 Aluminium standing seam 6 Window / metalwork 2.2 Aluminium panels 2.3 Aluminium fins

2.4 Profiled steel panels 2.5 Flat steel panels

2.6 Fibre cement cladding 2.7 Glass reinforced plastic 2.8 Glassfibre reinforced

6.5 Steel guardrail concrete panels 2.9 Anodised Aluminium

3 Glazing / transluscent materials

panels

3.1 Glazed curtain wall

3.2 Frameless glazing 3.3 Framed glazing

3.4 Opaque glazed spandrel panel

4 External wall features 4.1 Aluminium trims, copings 8.1 Roof light and casings

4.2 Aluminium louvres 4.3 Steel louvres

4.4 Aluminium brise-soleil 4.5 Glass brise-soleil 4.6 Mesh expanded metal

panels 4.7 Fencing 4.8 Barbed tape

4.9 Retractable steel shutters 4.10 Wall vents and hatches

4.11 Rainwater pipe and hopper

01 FEB 20 GA GA DCO SUBMISSION SZC Co REVISION DATE DRAWN CHECKED REASONS FOR REVISION / COMMENTS

NOT PROTECTIVELY MARKED

COPYRIGHT:

Reproduced from Ordnance Survey map with the permission of Ordnance Survey on behalf of the controller of Her Majesty's Stationery Office © Crown copyright (2019).
All Rights reserved. NNB GenCo Licence: 0100060408



SIZEWELL C

APPLICATION DRAWING - FOR APPROVAL REGULATION 5(2)(o)


DRAWING TITLE:

MAIN DEVELOPMENT SITE OPERATIONAL SERVICE CENTRE ROOF PLAN


DRAWII	DRAWING NO:						REVISION:	
SZC-	ZC-SZ0701-XX-000-DRW-100118 01						1	
DATE:				RAWN:	SCA	LE:		
FEB 2020		EDH		1:2	1:200 @ /			
SCALE 8m	BAR: 6	4	2	0	5	10		15m
				SCALI	E IN METRES 1:200			

© Copyright 2020 NNB Generation Company (SZC) Limited. No part of this drawing is to be reproduced without prior permission of NNB Generation Company (SZC) Limited.


SIZEWELL C Site Key Plan - NTS

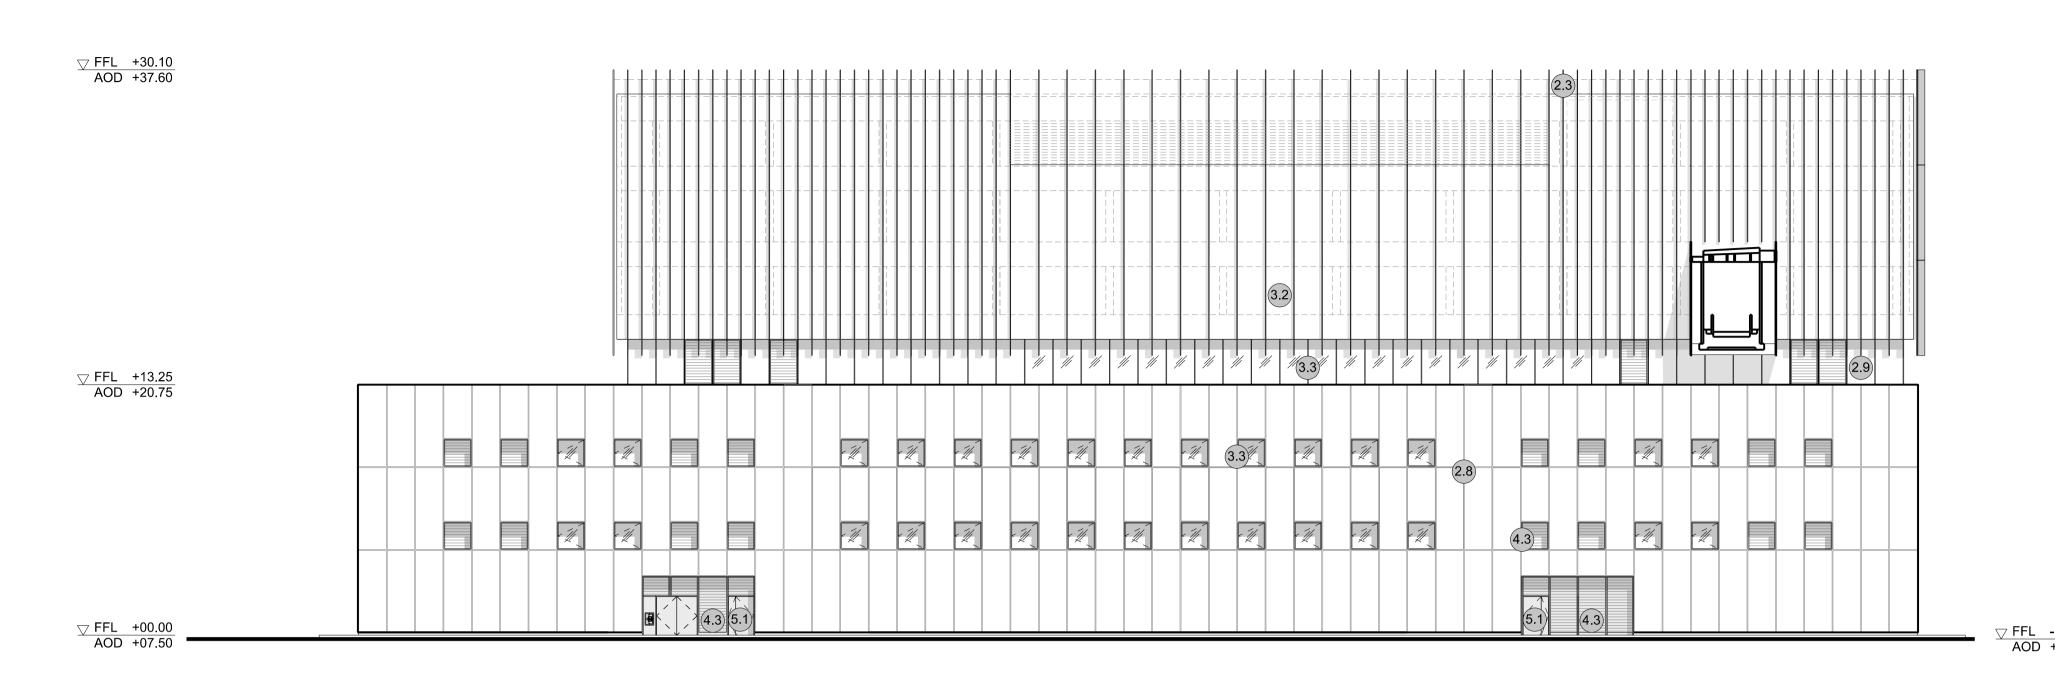

NORTH ELEVATION

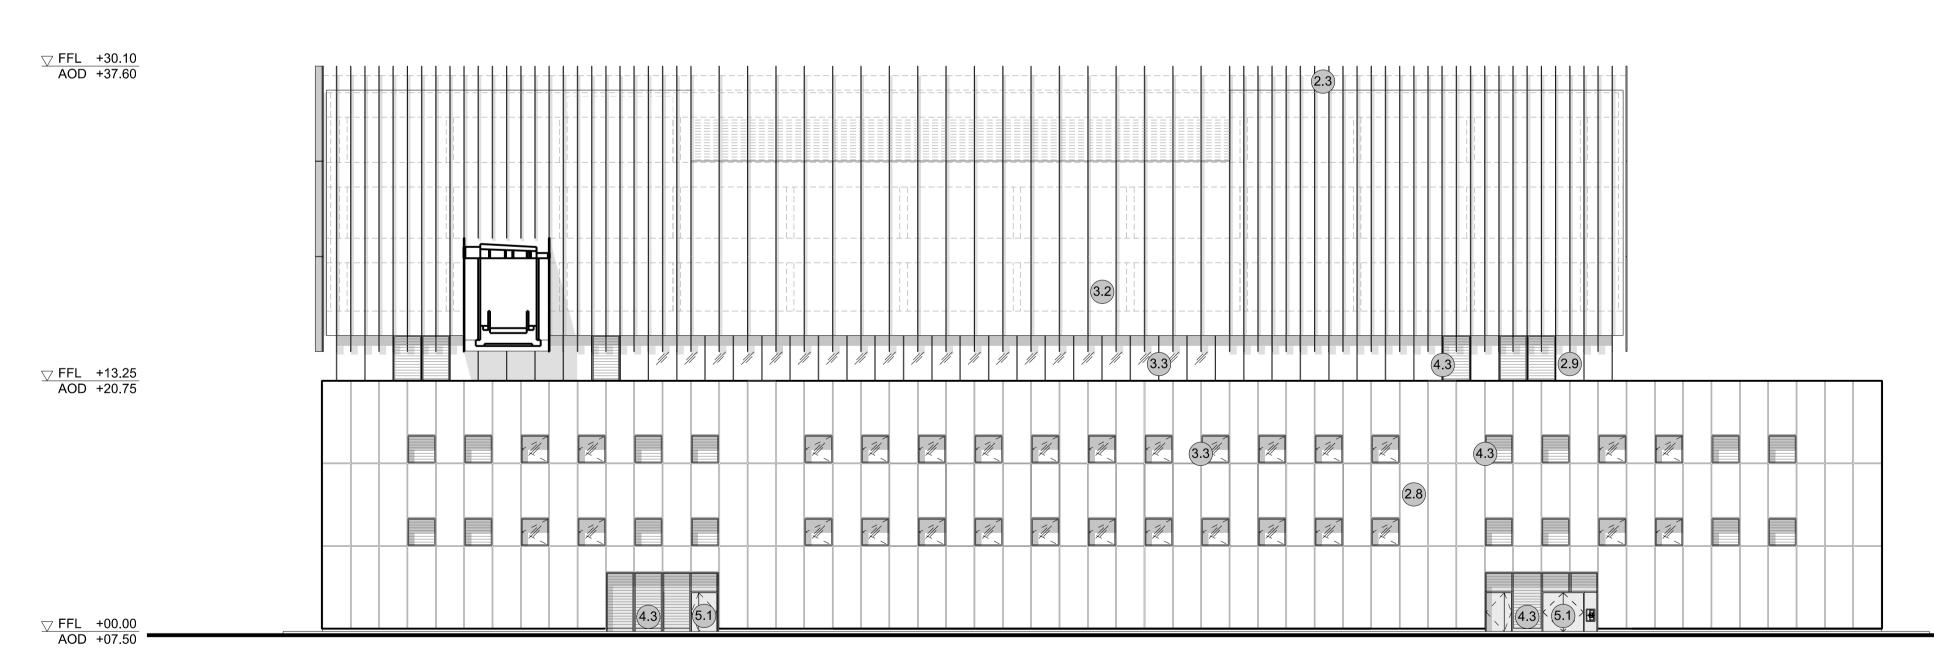



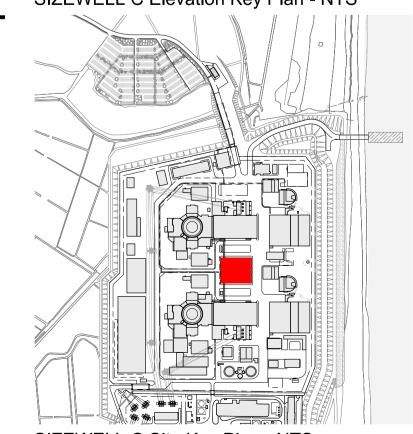

SIZEWELL C Elevation Key Plan - NTS

SIZEWELL C Site Key Plan - NTS

NOTES:

1. Definitions: FFL - Finished Floor Level AOD - Above Ordnance Datum

2. Platform level is defined as +7.30m AOD, an additional step of +0.20m locates the finished floor level of all buildings at +7.50m AOD.

3. All dimensions are indicated to a tolerance of 0.5m.

4. External projections including telecommunications infrastructure (including aerials and satellites), access structures and safety measures (including ladders and handrails), mechanical plant, utilities infrastructure (including solar panels) and minor architectural features (including gutters and lighting) are not shown and may be added subsequently.

5 Doors

5.1 Metal door

5.3 Glazed door 5.4 Access gates

accessories

5.2 Metal louvre door

6.1 External fabric blinds

6.2 Cavity venetian blinds

6.3 Glazed balustrade

6.4 Metal stairs and

ladders

6.5 Steel guardrail

Horizontal Enclosure

7.3 Standing seam roof

8 Roofing Accessories

and copings

8.5 PVs and solar panels

8.6 Timber decking 8.7 Roof Plant

8.2 Roof vents and

hatches 8.3 Metal cappings

8.4 Paving

8.8 Steel Grid

7.1 Sedum roof

7.4 Concrete roof

7 Roofing

7.2 Ballast

KEY:

Vertical Enclosure

1 Concrete / render finishes

1.1 In-situ concrete

1.2 Pre-cast concrete 1.3 Render finish

2 Cladding 2.1 Aluminium standing seam 6 Window / metalwork

2.2 Aluminium panels 2.3 Aluminium fins

2.4 Profiled steel panels

2.5 Flat steel panels 2.6 Fibre cement cladding 2.7 Glass reinforced plastic

2.8 Glassfibre reinforced concrete panels

2.9 Anodised Aluminium panels

3 Glazing / transluscent materials

3.1 Glazed curtain wall

3.2 Frameless glazing 3.3 Framed glazing

3.4 Opaque glazed spandrel panel

4 External wall features 4.1 Aluminium trims, copings 8.1 Roof light

and casings 4.2 Aluminium louvres 4.3 Steel louvres

4.4 Aluminium brise-soleil 4.5 Glass brise-soleil

4.6 Mesh expanded metal panels 4.7 Fencing

4.8 Barbed tape 4.9 Retractable steel shutters

4.10 Wall vents and hatches 4.11 Rainwater pipe and hopper

01 FEB 20 GA GA SZC Co DCO SUBMISSION REASONS FOR REVISION / COMMENTS REVISION DATE DRAWN CHECKED

NOT PROTECTIVELY MARKED

COPYRIGHT:

Reproduced from Ordnance Survey map with the permission of Ordnance Survey on behalf of the controller of Her Majesty's Stationery Office © Crown copyright (2019).
All Rights reserved. NNB GenCo Licence: 0100060408



SIZEWELL C


APPLICATION DRAWING - FOR APPROVAL REGULATION 5(2)(o)

DRAWING TITLE:


MAIN DEVELOPMENT SITE OPERATIONAL SERVICE CENTRE NORTH & SOUTH ELEVATIONS

DRAWING NO				REVISION:
SZC-SZ07	01			
DATE:		DRAWN:	SCALE:	
FEB 2020)	EDH	1:200 @	A1
SCALE BAR: 8m 6	4 2	0	5 10	15m
			IN METRES 1:200	


© Copyright 2020 NNB Generation Company (SZC) Limited. No part of this drawing is to be reproduced without prior permission of NNB Generation Company (SZC) Limited.

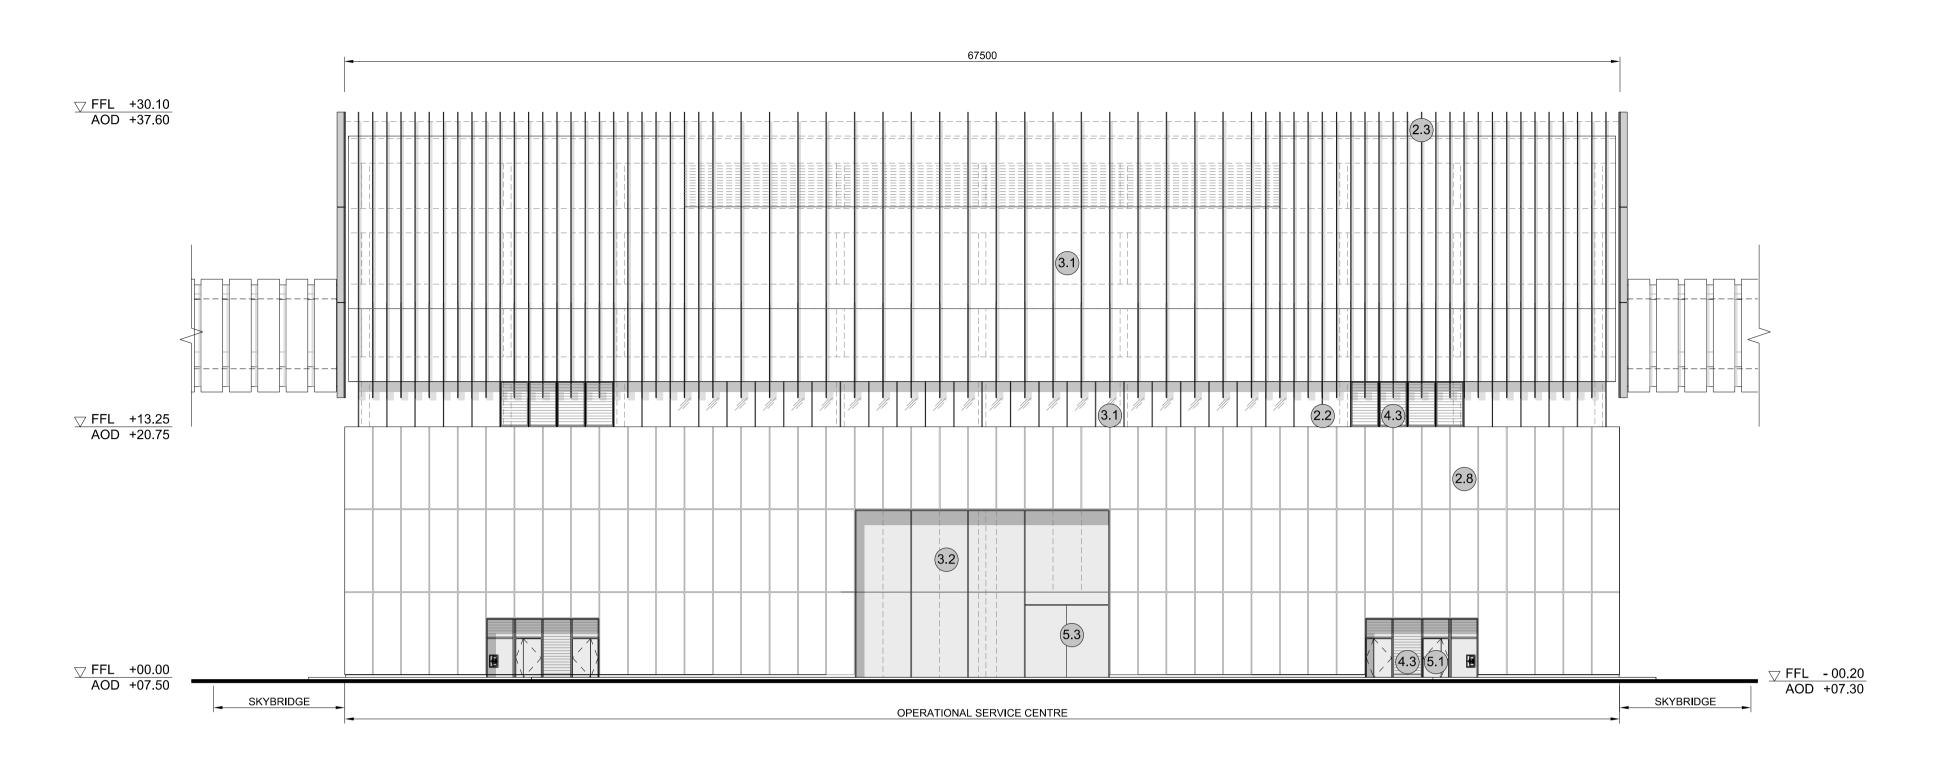

WEST ELEVATION

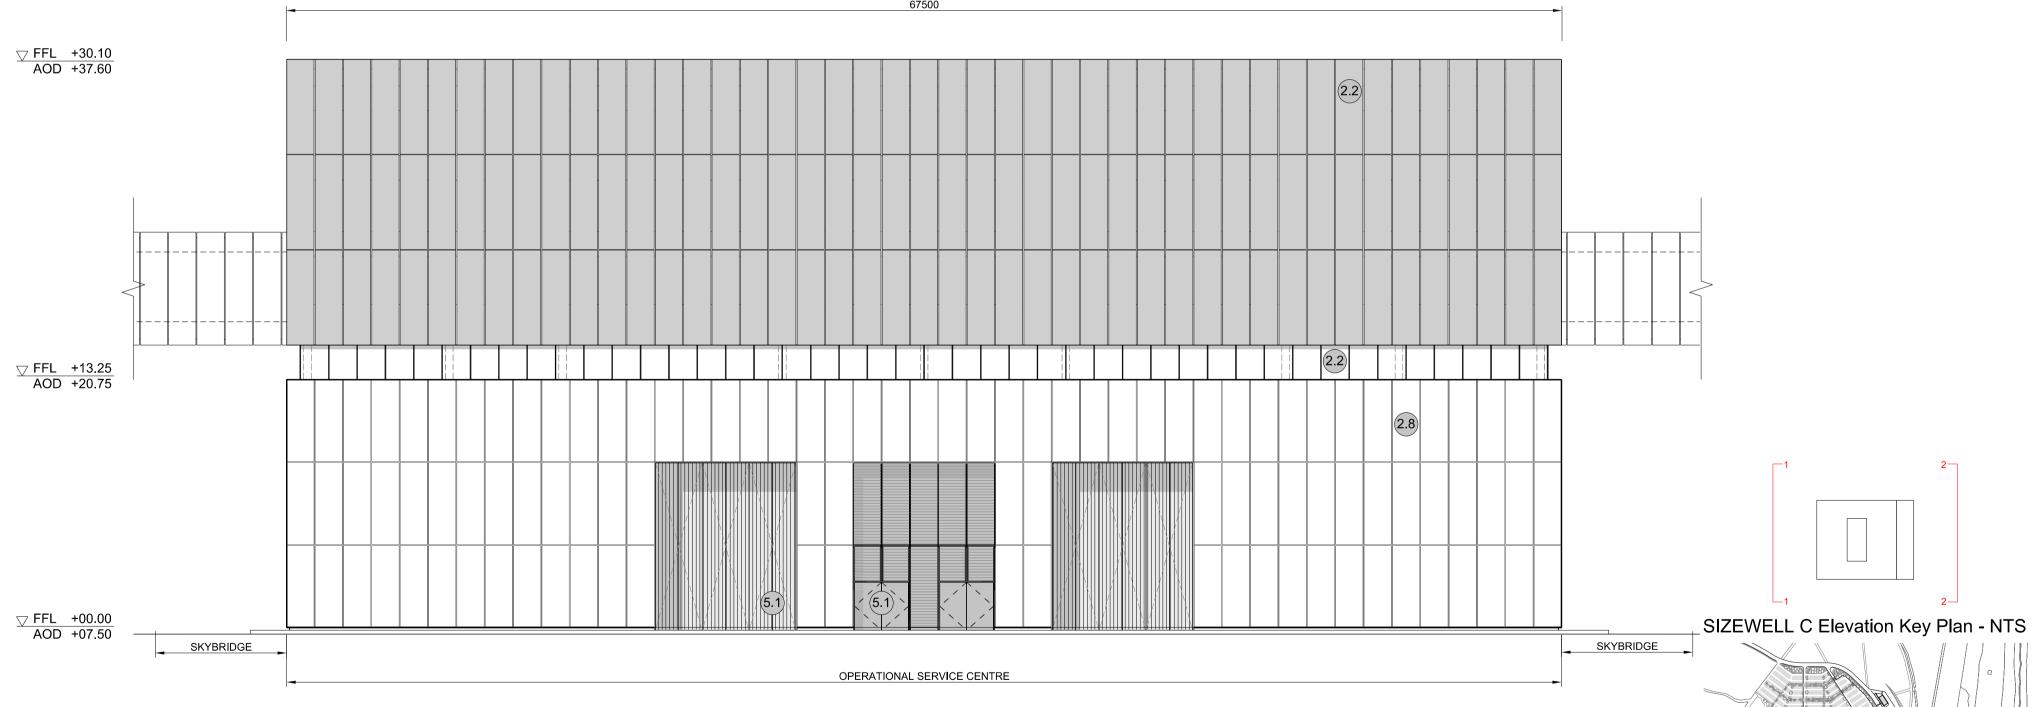

EAST ELEVATION
SCALE 1:200

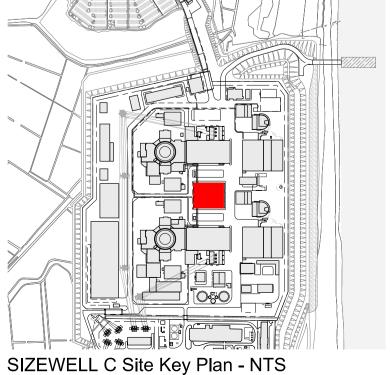

NOTES:

1. Definitions: FFL - Finished Floor Level AOD - Above Ordnance Datum

2. Platform level is defined as +7.30m AOD, an additional step of +0.20m locates the finished floor level of all buildings at +7.50m AOD.

3. All dimensions are indicated to a tolerance of 0.5m.

4. External projections including telecommunications infrastructure (including aerials and satellites), access structures and safety measures (including ladders and handrails), mechanical plant, utilities infrastructure (including solar panels) and minor architectural features (including gutters and lighting) are not shown and may be added subsequently.

5 Doors

5.1 Metal door

5.3 Glazed door 5.4 Access gates

accessories

5.2 Metal louvre door

6.1 External fabric blinds 6.2 Cavity venetian blinds

6.3 Glazed balustrade

6.4 Metal stairs and

ladders

6.5 Steel guardrail

Horizontal Enclosure

7.3 Standing seam roof

8 Roofing Accessories

and copings

8.5 PVs and solar panels

SZC Co

8.6 Timber decking

8.2 Roof vents and

hatches 8.3 Metal cappings

8.4 Paving

8.7 Roof Plant

8.8 Steel Grid

7.1 Sedum roof

7.4 Concrete roof

7 Roofing

7.2 Ballast

KEY:

Vertical Enclosure

1 Concrete / render finishes

1.1 In-situ concrete 1.2 Pre-cast concrete 1.3 Render finish

2 Cladding

2.1 Aluminium standing seam 6 Window / metalwork 2.2 Aluminium panels 2.3 Aluminium fins

2.4 Profiled steel panels 2.5 Flat steel panels 2.6 Fibre cement cladding

2.7 Glass reinforced plastic

2.8 Glassfibre reinforced concrete panels 2.9 Anodised Aluminium

panels

3 Glazing / transluscent

materials 3.1 Glazed curtain wall 3.2 Frameless glazing

3.3 Framed glazing 3.4 Opaque glazed spandrel panel

4 External wall features 4.1 Aluminium trims, copings 8.1 Roof light and casings

4.3 Steel louvres 4.4 Aluminium brise-soleil 4.5 Glass brise-soleil

4.2 Aluminium louvres

4.6 Mesh expanded metal panels 4.7 Fencing

4.8 Barbed tape 4.9 Retractable steel shutters 4.10 Wall vents and hatches

4.11 Rainwater pipe and hopper 01 FEB 20 GA GA DCO SUBMISSION

REASONS FOR REVISION / COMMENTS REVISION DATE DRAWN CHECKED

NOT PROTECTIVELY MARKED

COPYRIGHT:

Reproduced from Ordnance Survey map with the permission of Ordnance Survey on behalf of the controller of Her Majesty's Stationery Office © Crown copyright (2019).
All Rights reserved. NNB GenCo Licence: 0100060408



SIZEWELL C

APPLICATION DRAWING - FOR APPROVAL REGULATION 5(2)(o)

DRAWING TITLE:

MAIN DEVELOPMENT SITE OPERATIONAL SERVICE CENTRE EAST & WEST ELEVATIONS

DRAWING NO: REVISION: SZC-SZ0701-XX-000-DRW-100120 01 DATE: DRAWN: SCALE: FEB 2020 1:200 @ A1 SCALE IN METRES

© Copyright 2020 NNB Generation Company (SZC) Limited. No part of this drawing is to be reproduced without prior permission of NNB Generation Company (SZC) Limited.