



# The Sizewell C Project

## 6.3 Volume 2 Main Development Site Chapter 11 Noise and Vibration Figures 11.1 - 11.8

---


Revision: 1.0  
Applicable Regulation: Regulation 5(2)(a)  
PINS Reference Number: EN010012

---

May 2020

Planning Act 2008  
Infrastructure Planning (Applications: Prescribed  
Forms and Procedure) Regulations 2009



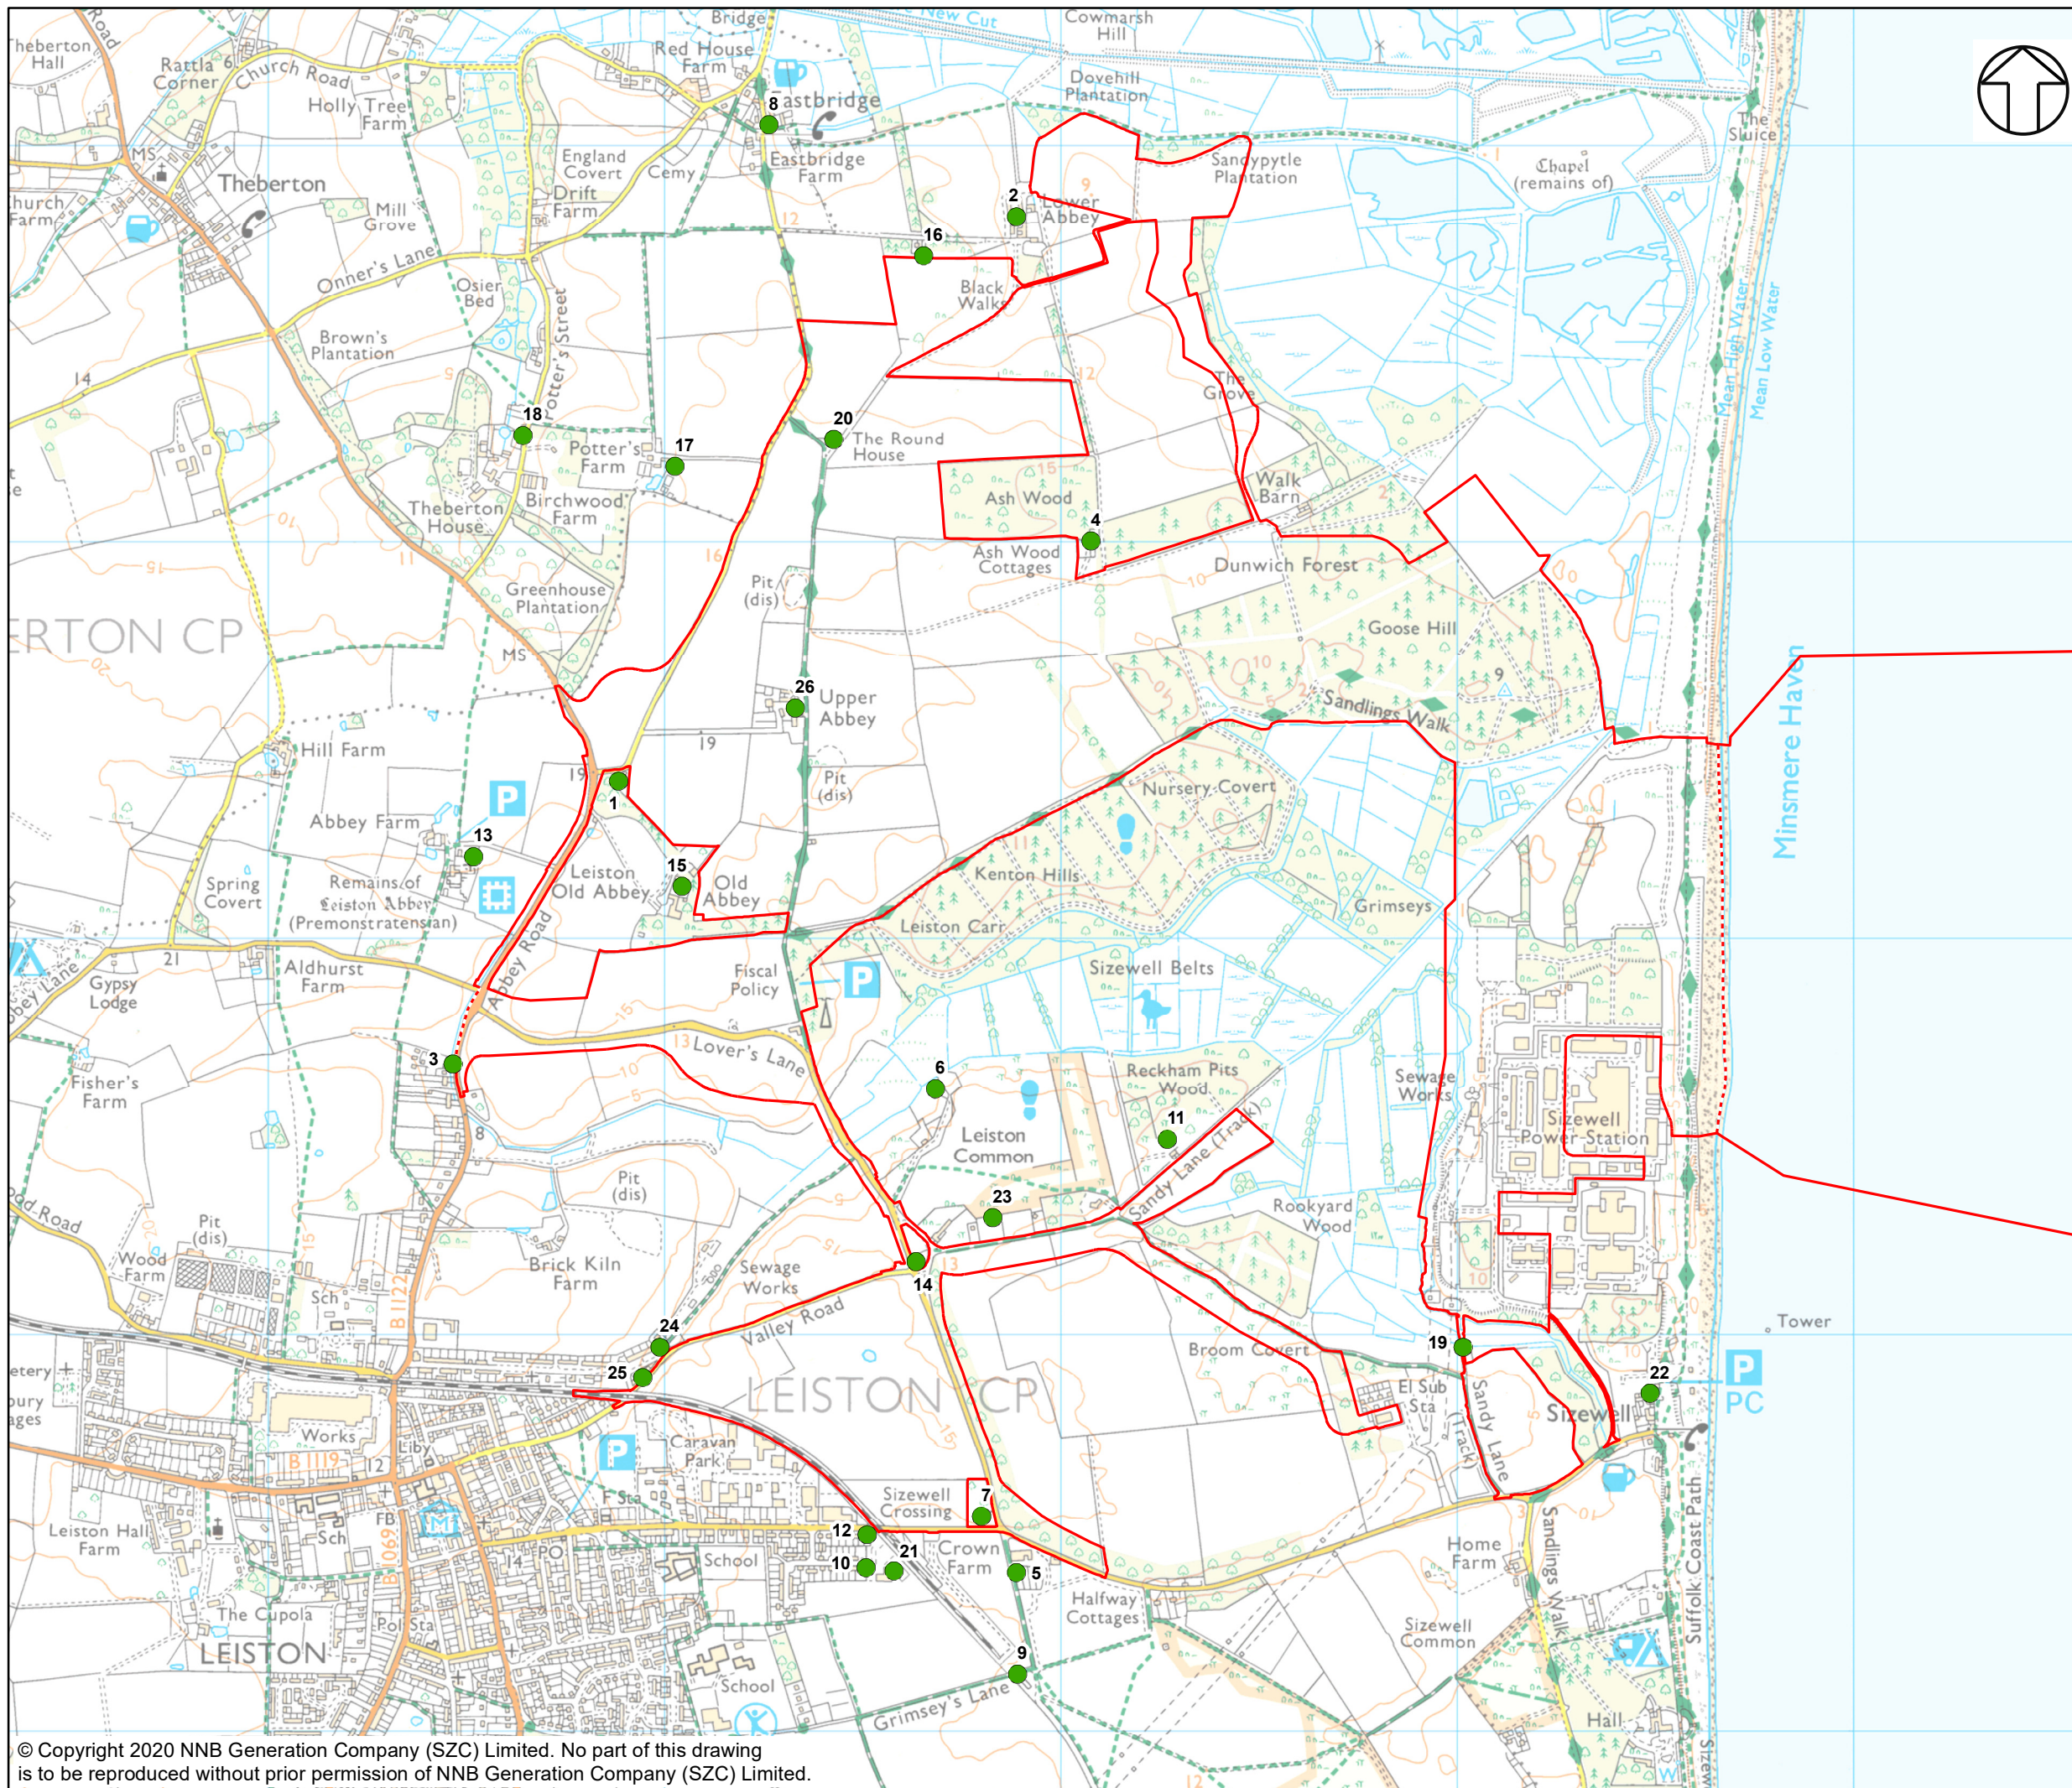

**NOTES**

**KEY**

- SIZEWELL C MAIN DEVELOPMENT SITE BOUNDARY
- - - DEMARCATION LINE
- NOISE RECEPTOR

- NOISE RECEPTOR**
1. ABBEY COTTAGES
  2. ABBEY FARM
  3. ABBEY ROAD LEISTON
  4. ASH WOOD COTTAGE
  5. BARLEY RISE
  6. COMMON COTTAGES
  7. CROWN LODGE
  8. EASTBRIDGE
  9. GRIMSEY'S LANE
  10. HEATH VIEW
  11. KEEPERS COTTAGE
  12. KING GEORGE'S AVENUE
  13. LEISTON ABBEY
  14. LOVERS LANE/SANDY LANE JUNCTION
  15. OLD ABBEY FARM/CARE HOME
  16. PLANTATION COTTAGES
  17. POTTERS FARM
  18. POTTERS STREET
  19. ROSERY COTTAGES
  20. ROUNDHOUSE
  21. SIZEWELL SPORTS & SOCIAL CLUB
  22. SIZEWELL VILLAGE
  23. THE STUDIO
  24. VALLEY ROAD NORTH
  25. VALLEY ROAD SOUTH
  26. UPPER ABBEY

NOT PROTECTIVELY MARKED

**COPYRIGHT**  
 Reproduced from Ordnance Survey map with the permission of Ordnance Survey on behalf of the controller of Her Majesty's Stationery Office © Crown Copyright (2019). All Rights reserved. NNB GenCo 0100060408.





**DOCUMENT:**  
 SIZEWELL C  
 ENVIRONMENTAL STATEMENT  
 VOLUME 2  
 CHAPTER 11  
 NOISE AND VIBRATION

**DRAWING TITLE:**  
 NOISE SENSITIVE RECEPTORS  
 WITHIN STUDY AREA FOR THE  
 MAIN DEVELOPMENT SITE

**DRAWING NO.:**  
 FIGURE 11.1

**DATE:** JAN 2020      **DRAWN:** J.W.      **SCALE:** 1:16,000 @A3

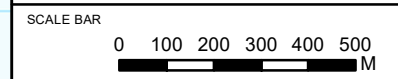

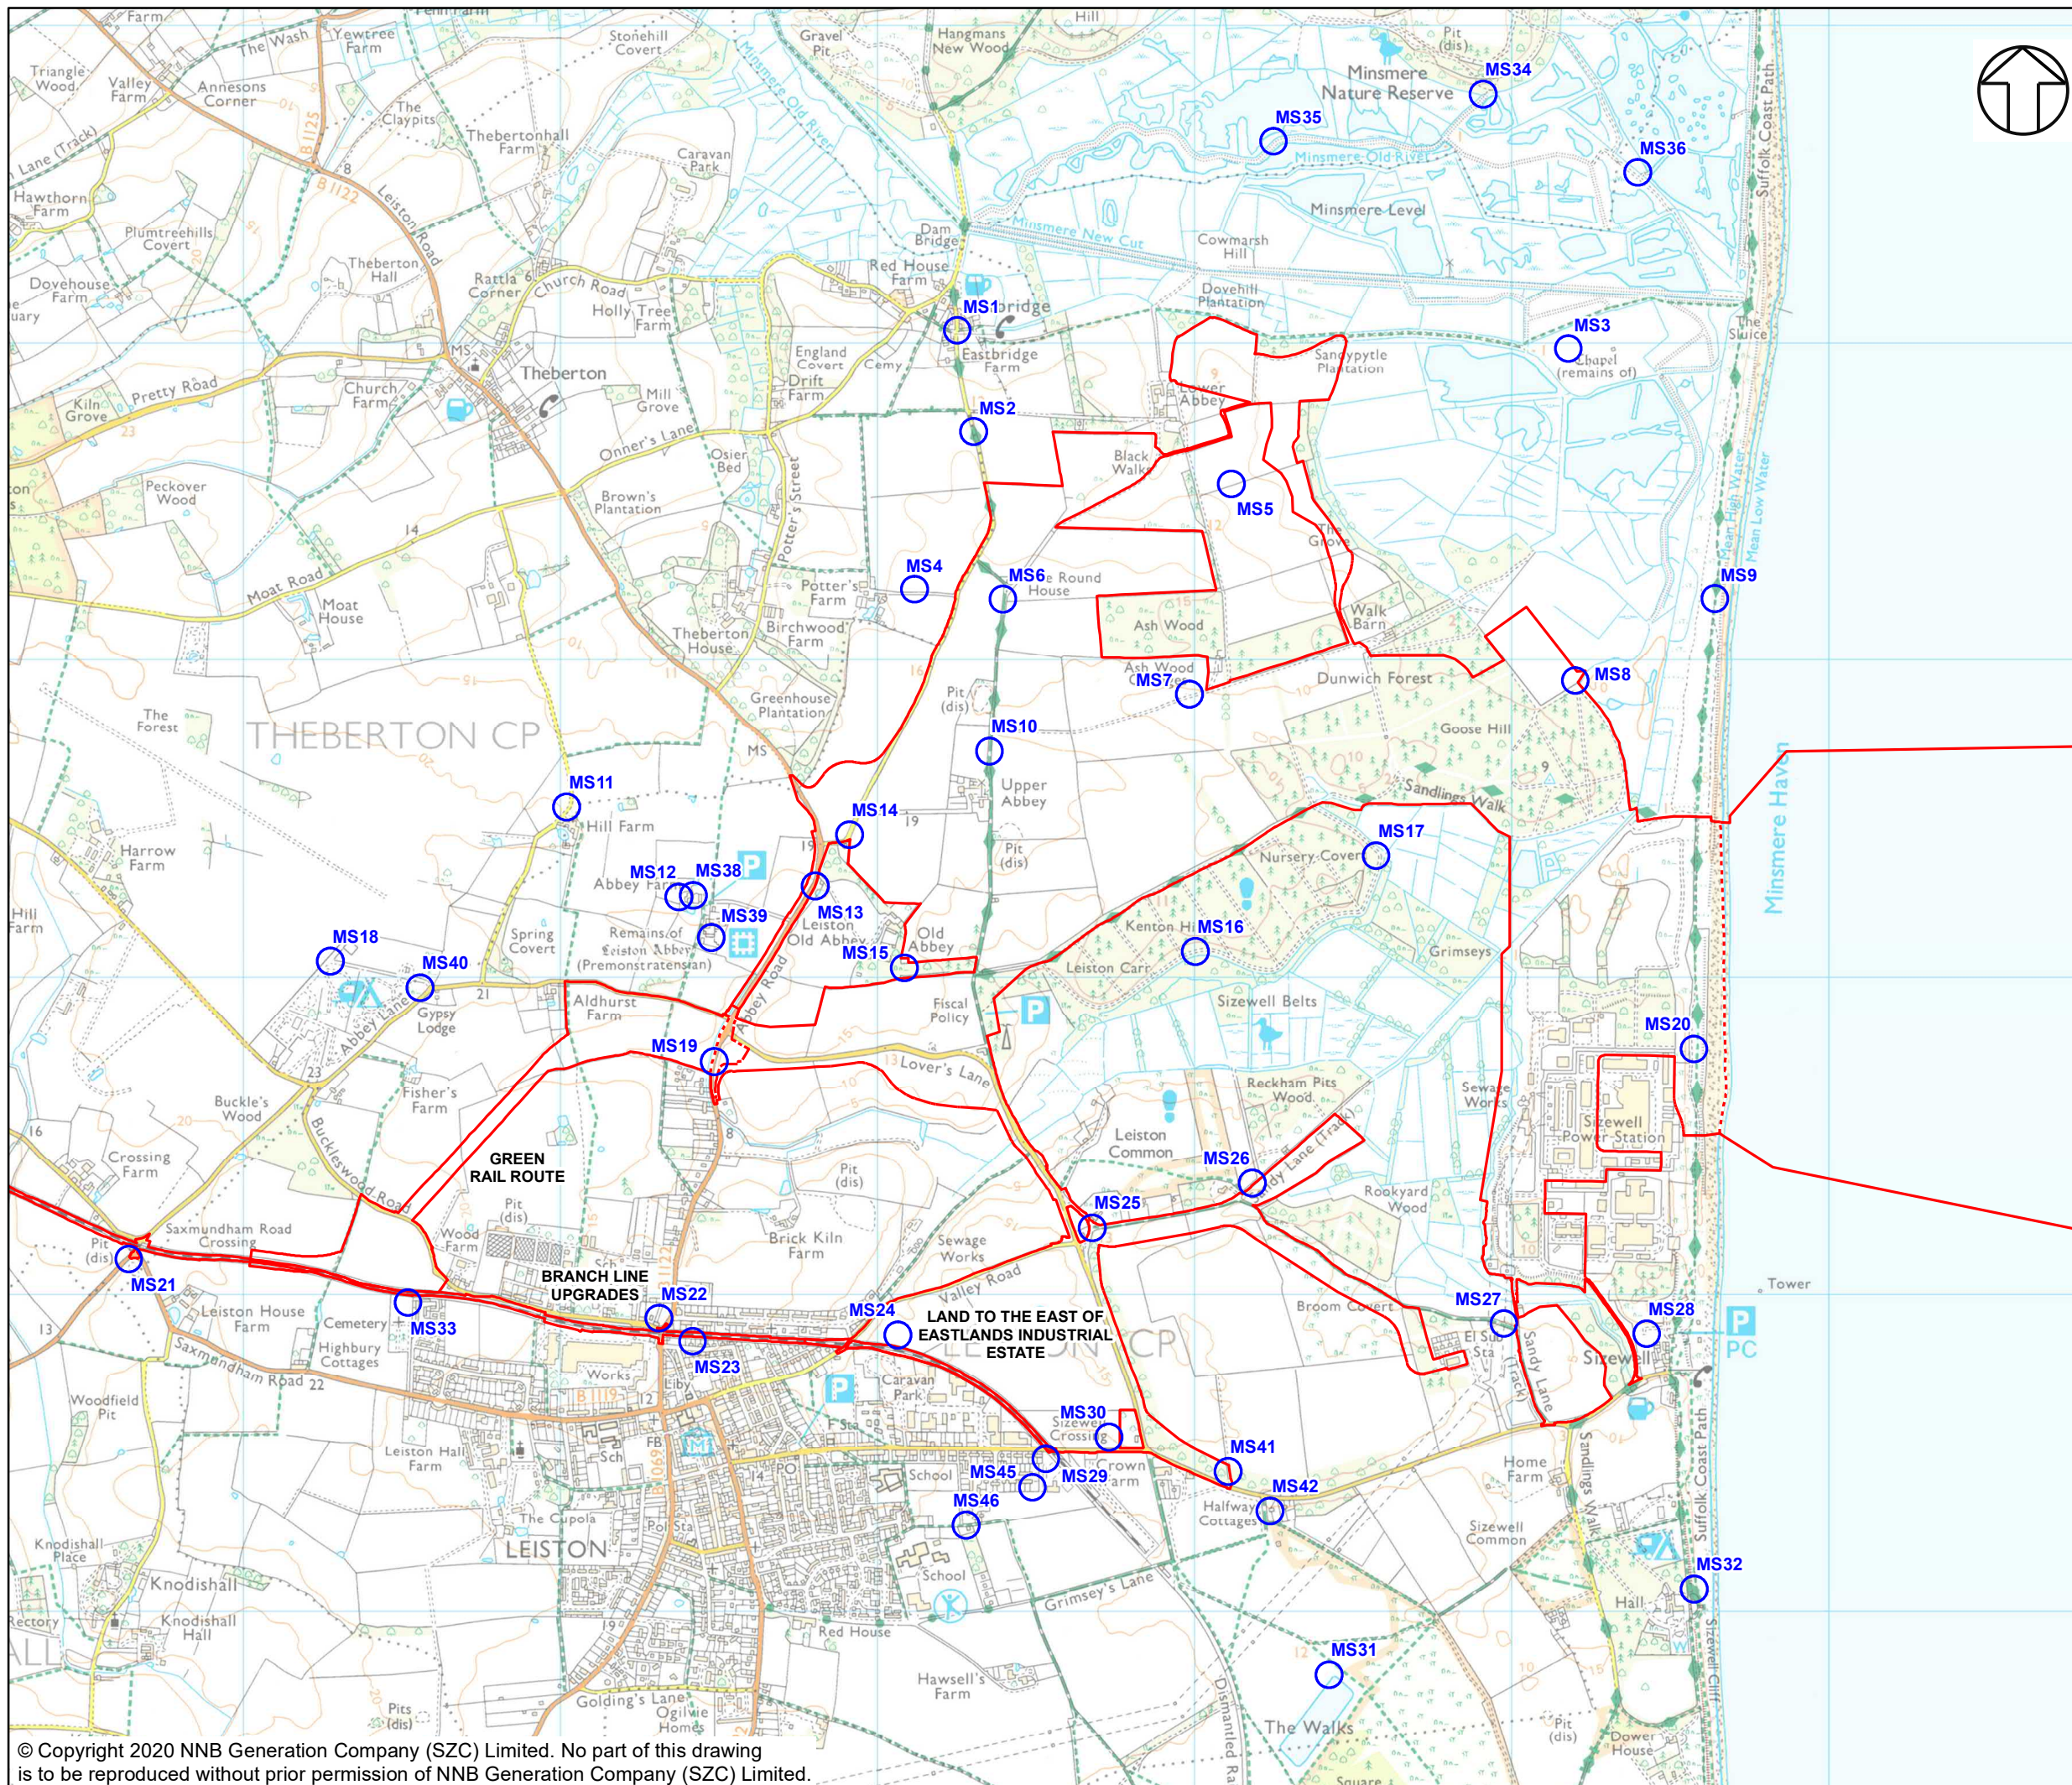

- NOTES**
- KEY**
- SIZEWELL C AND ASSOCIATED DEVELOPMENT SITE BOUNDARIES
  - - - DEMARCATION LINE
  - - - VOLUME 9 ASSESSMENT AREA
  - NOISE MONITORING LOCATION

NOT PROTECTIVELY MARKED

**COPYRIGHT**  
 Reproduced from Ordnance Survey map with the permission of Ordnance Survey on behalf of the controller of Her Majesty's Stationery Office © Crown Copyright (2019). All Rights reserved. NNB GenCo 0100060408.





**DOCUMENT:**  
 SIZEWELL C  
 ENVIRONMENTAL STATEMENT  
 VOLUME 2  
 CHAPTER 11  
 NOISE AND VIBRATION

**DRAWING TITLE:**  
 NOISE MONITORING LOCATIONS  
 FOR THE MAIN DEVELOPMENT SITE

**DRAWING NO.:**  
 FIGURE 11.2

**DATE:** JAN 2020      **DRAWN:** J.W.      **SCALE:** 1:20,000 @A3

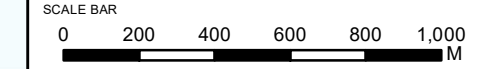

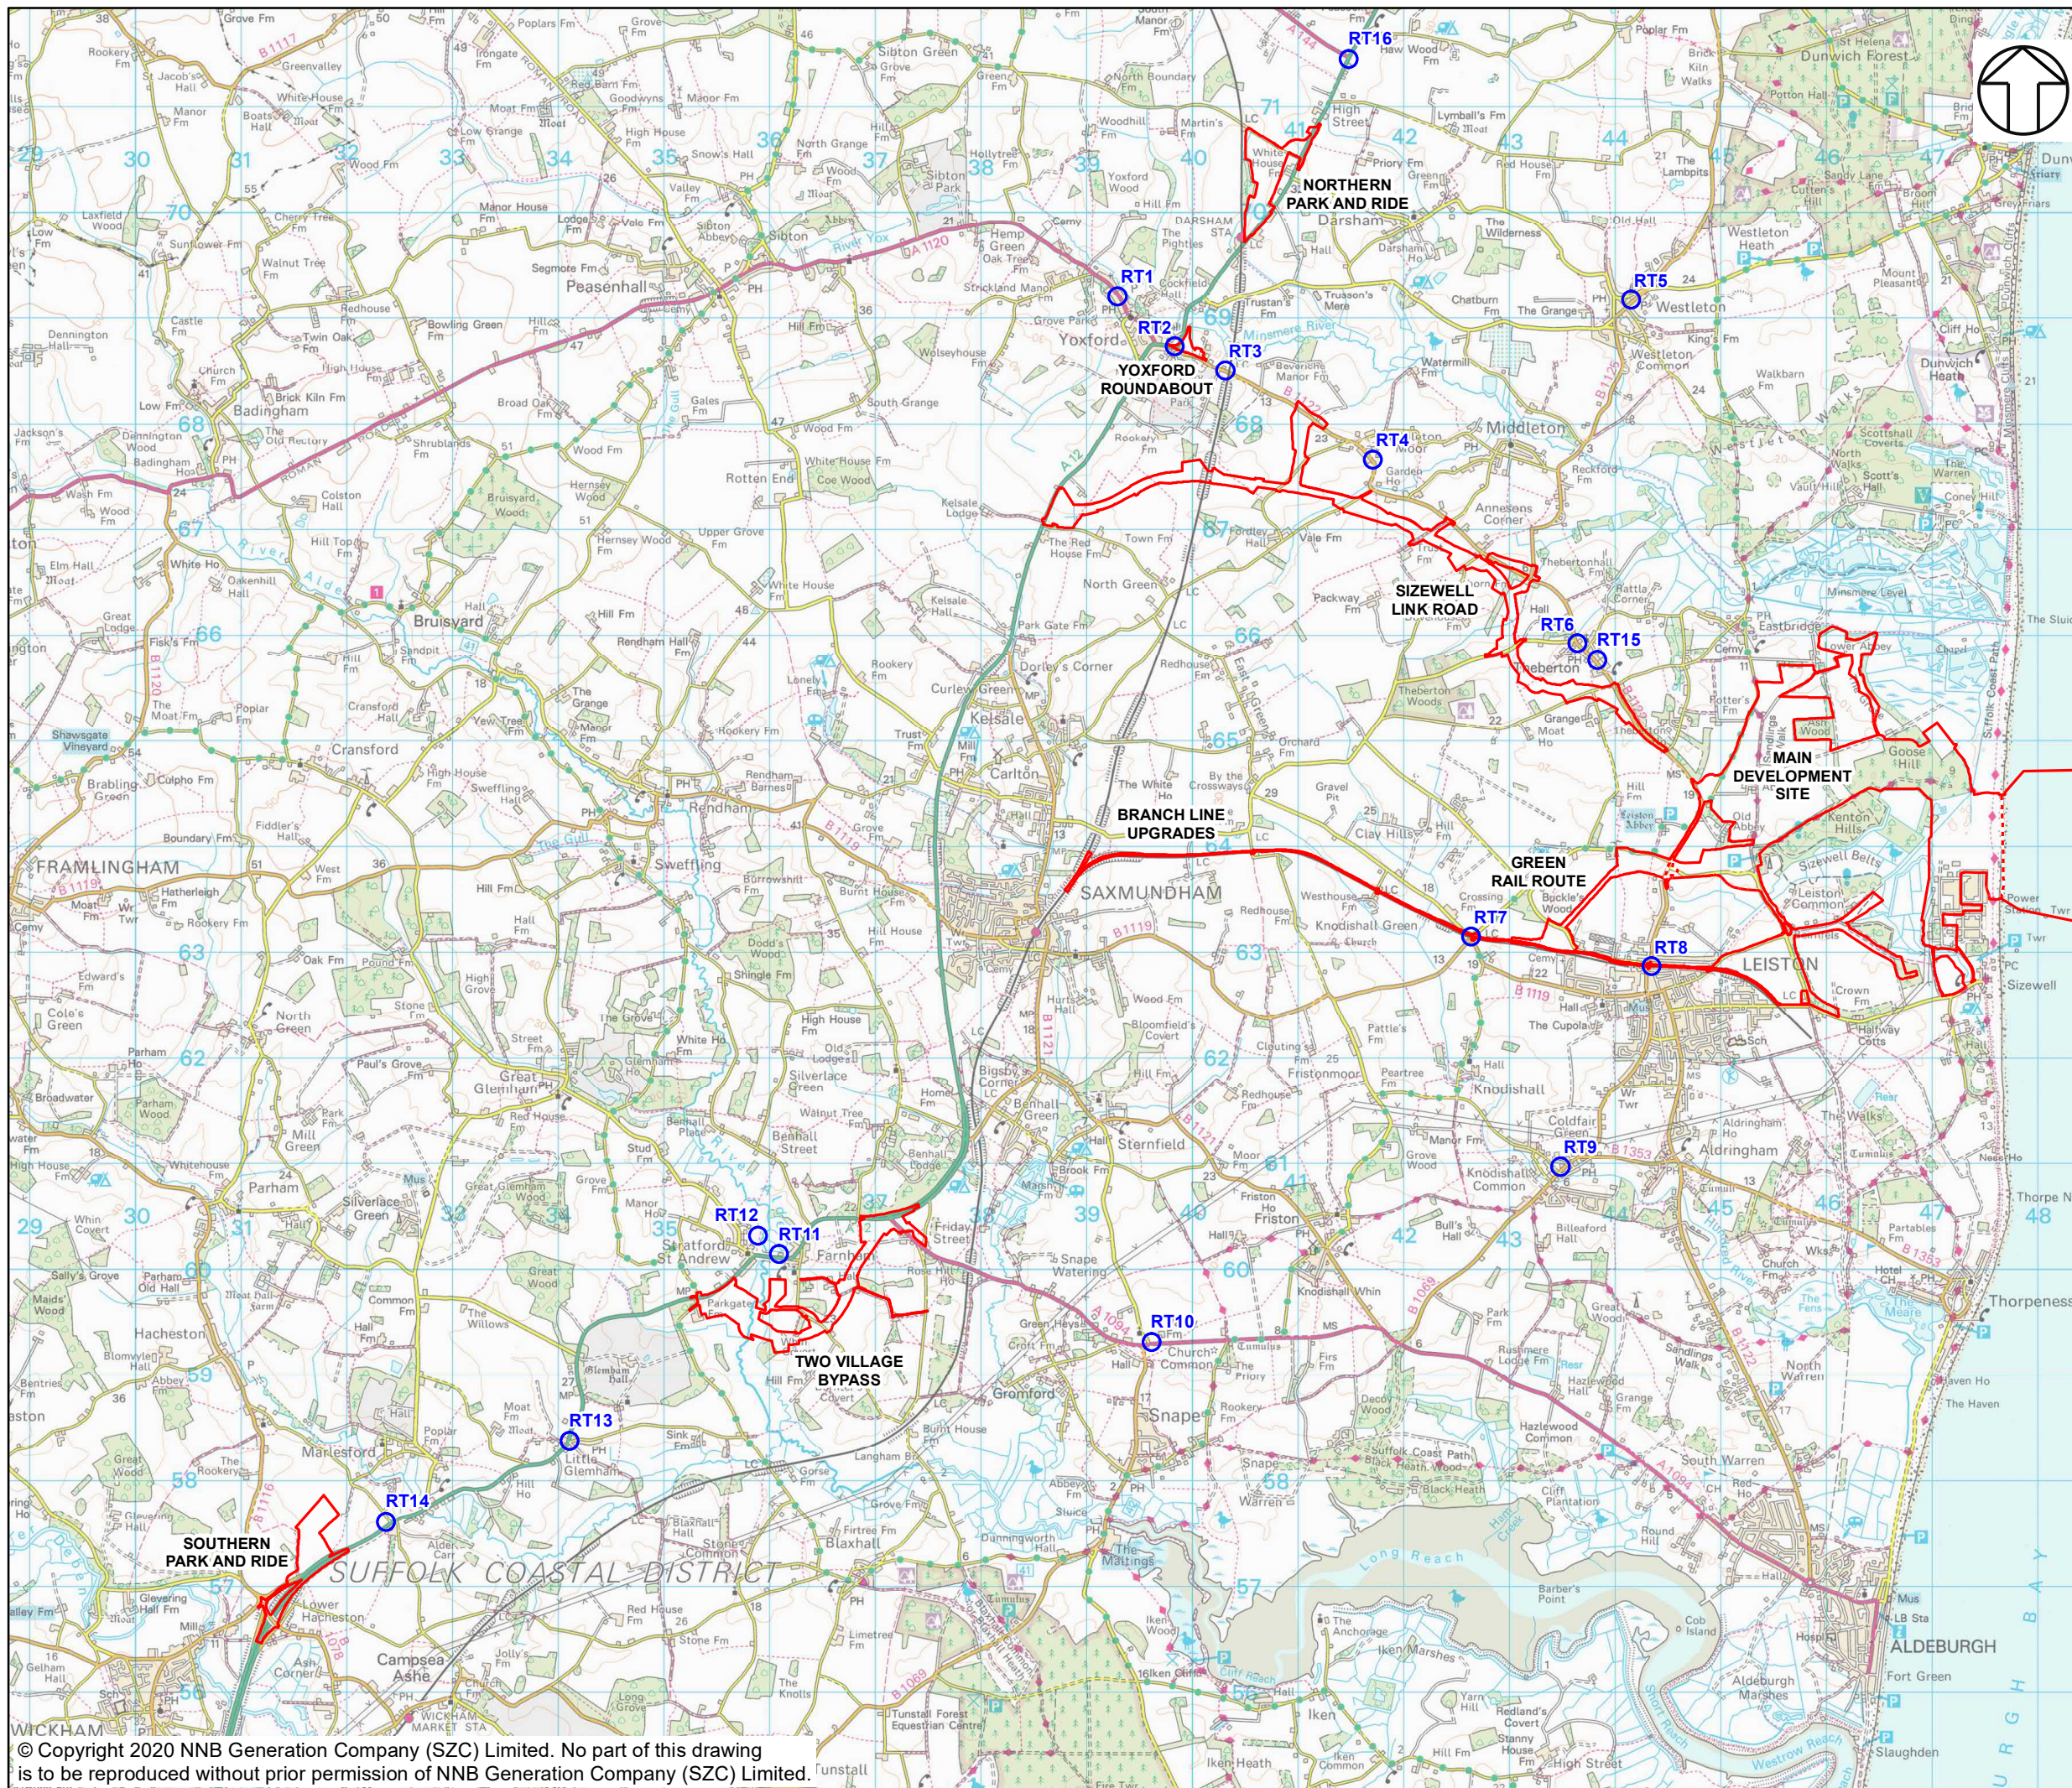

- NOTES**
- KEY**
- SIZEWELL C AND ASSOCIATED DEVELOPMENT SITE BOUNDARIES**
  - DEMARICATION LINE**
  - NOISE MONITORING LOCATION**

**NOT PROTECTIVELY MARKED**

**COPYRIGHT**  
 Reproduced from Ordnance Survey map with the permission of Ordnance Survey on behalf of the controller of Her Majesty's Stationery Office © Crown Copyright (2019). All Rights reserved. NNB GenCo 0100060408.





**DOCUMENT:**  
 Sizewell C  
 ENVIRONMENTAL STATEMENT  
 VOLUME 2  
 CHAPTER 11  
 NOISE AND VIBRATION

**DRAWING TITLE:**  
 ROADSIDE  
 NOISE MONITORING LOCATIONS

**DRAWING NO.:**  
 FIGURE 11.3

**DATE:** JAN 2020      **DRAWN:** J.W.      **SCALE:** 1:60,000 @A3



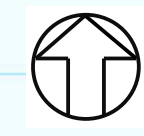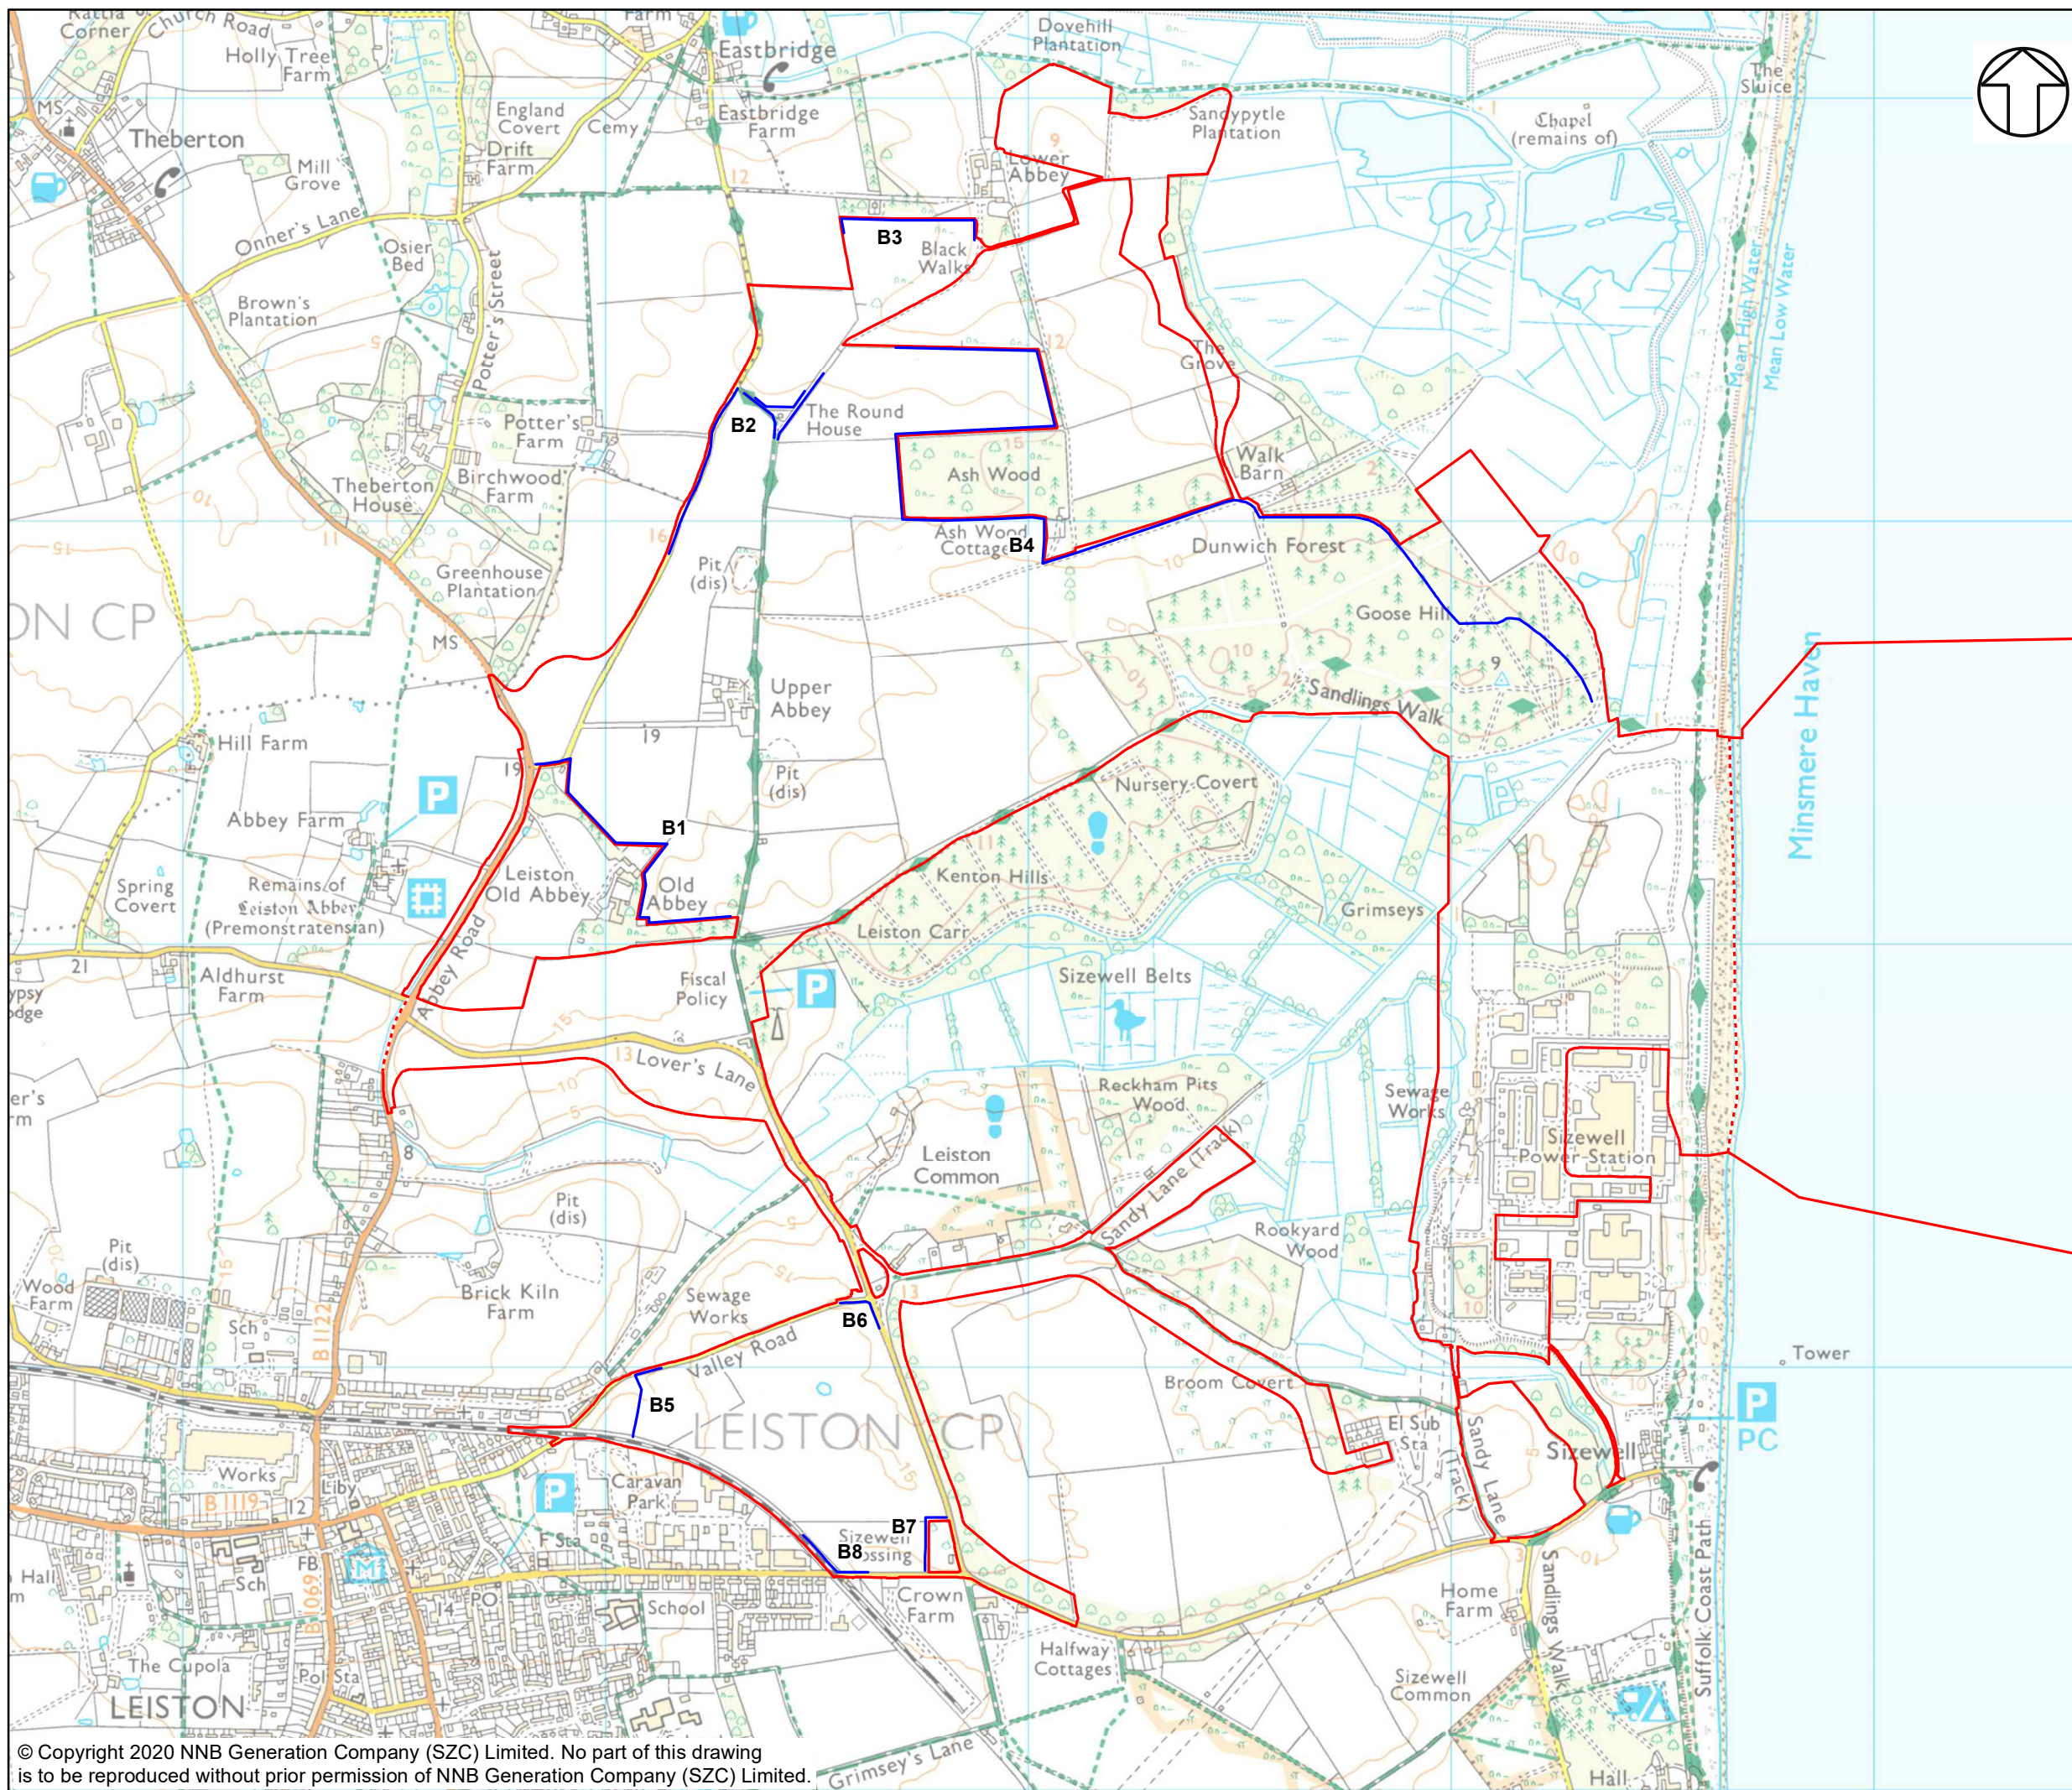

**NOTES**

**KEY**

- SIZEWELL C MAIN DEVELOPMENT SITE BOUNDARY
- - - DEMARCATION LINE
- SCREENING LOCATION

NOT PROTECTIVELY MARKED

**COPYRIGHT**  
 Reproduced from Ordnance Survey map with the permission of Ordnance Survey on behalf of the controller of Her Majesty's Stationary Office © Crown Copyright (2019). All Rights reserved. NNB GenCo 0100060408.





**DOCUMENT:**  
 SIZEWELL C  
 ENVIRONMENTAL STATEMENT  
 VOLUME 2  
 CHAPTER 11  
 NOISE AND VIBRATION

**DRAWING TITLE:**  
 LOCATIONS OF SCREENING FOR  
 MAIN DEVELOPMENT SITE  
 CONSTRUCTION PRIMARY NOISE MITIGATION

**DRAWING NO.:**  
 FIGURE 11.4

**DATE:** JAN 2020      **DRAWN:** J.W.      **SCALE:** 1:15,000 @A3

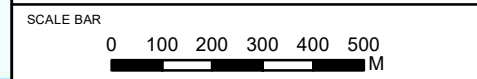

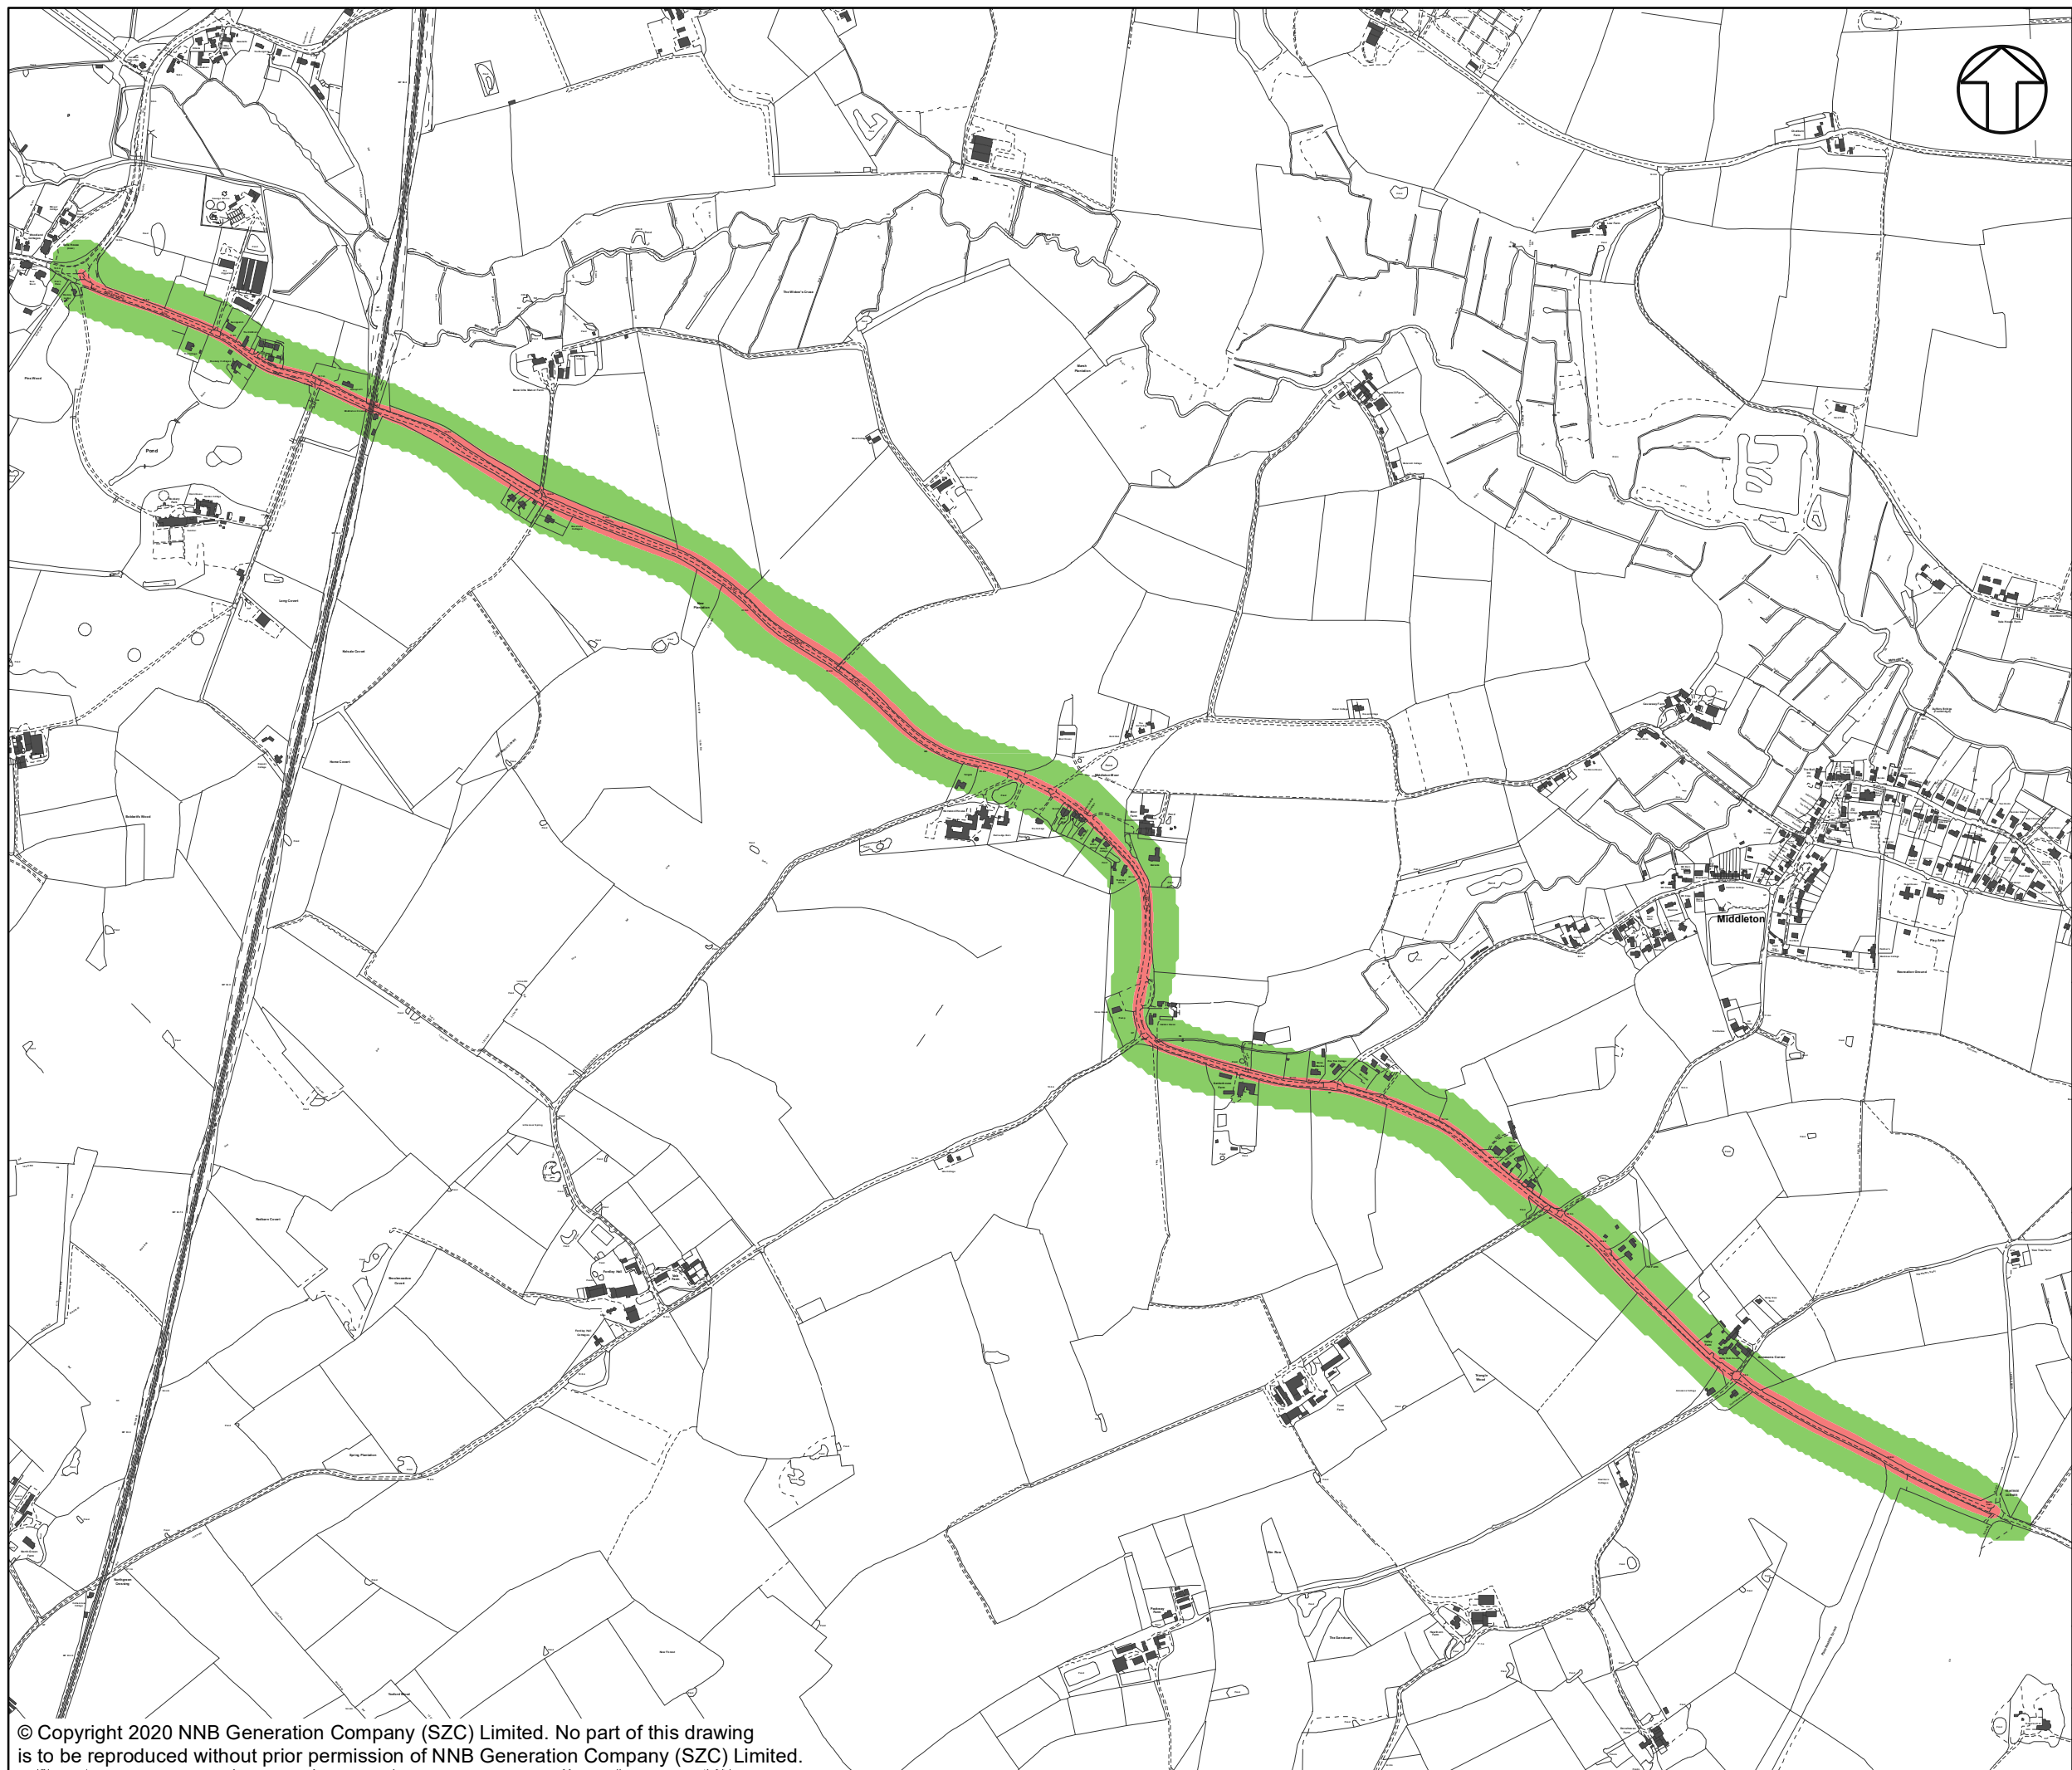

**NOTES**

**KEY**

- BUILDING
- NOISE LEVEL (dB)**
- <= 68
- > 68

**NOT PROTECTIVELY MARKED**

**COPYRIGHT**  
 Reproduced from Ordnance Survey map with the permission of Ordnance Survey on behalf of the controller of Her Majesty's Stationary Office © Crown Copyright (2019). All Rights reserved. NNB GenCo 0100060408.





**DOCUMENT:**  
 SIZEWELL C  
 ENVIRONMENTAL STATEMENT  
 VOLUME 2  
 CHAPTER 11  
 NOISE AND VIBRATION

**DRAWING TITLE:**  
 ROAD TRAFFIC NOISE CONTOURS –  
 B1122 BETWEEN YOXFORD AND  
 B1125 JUNCTION, 2023

**DRAWING NO:**  
 FIGURE 11.5

**DATE:** JAN 2020      **DRAWN:** J.W.      **SCALE:** 1:11,000 @A3

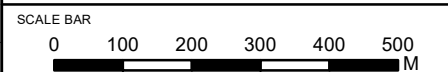

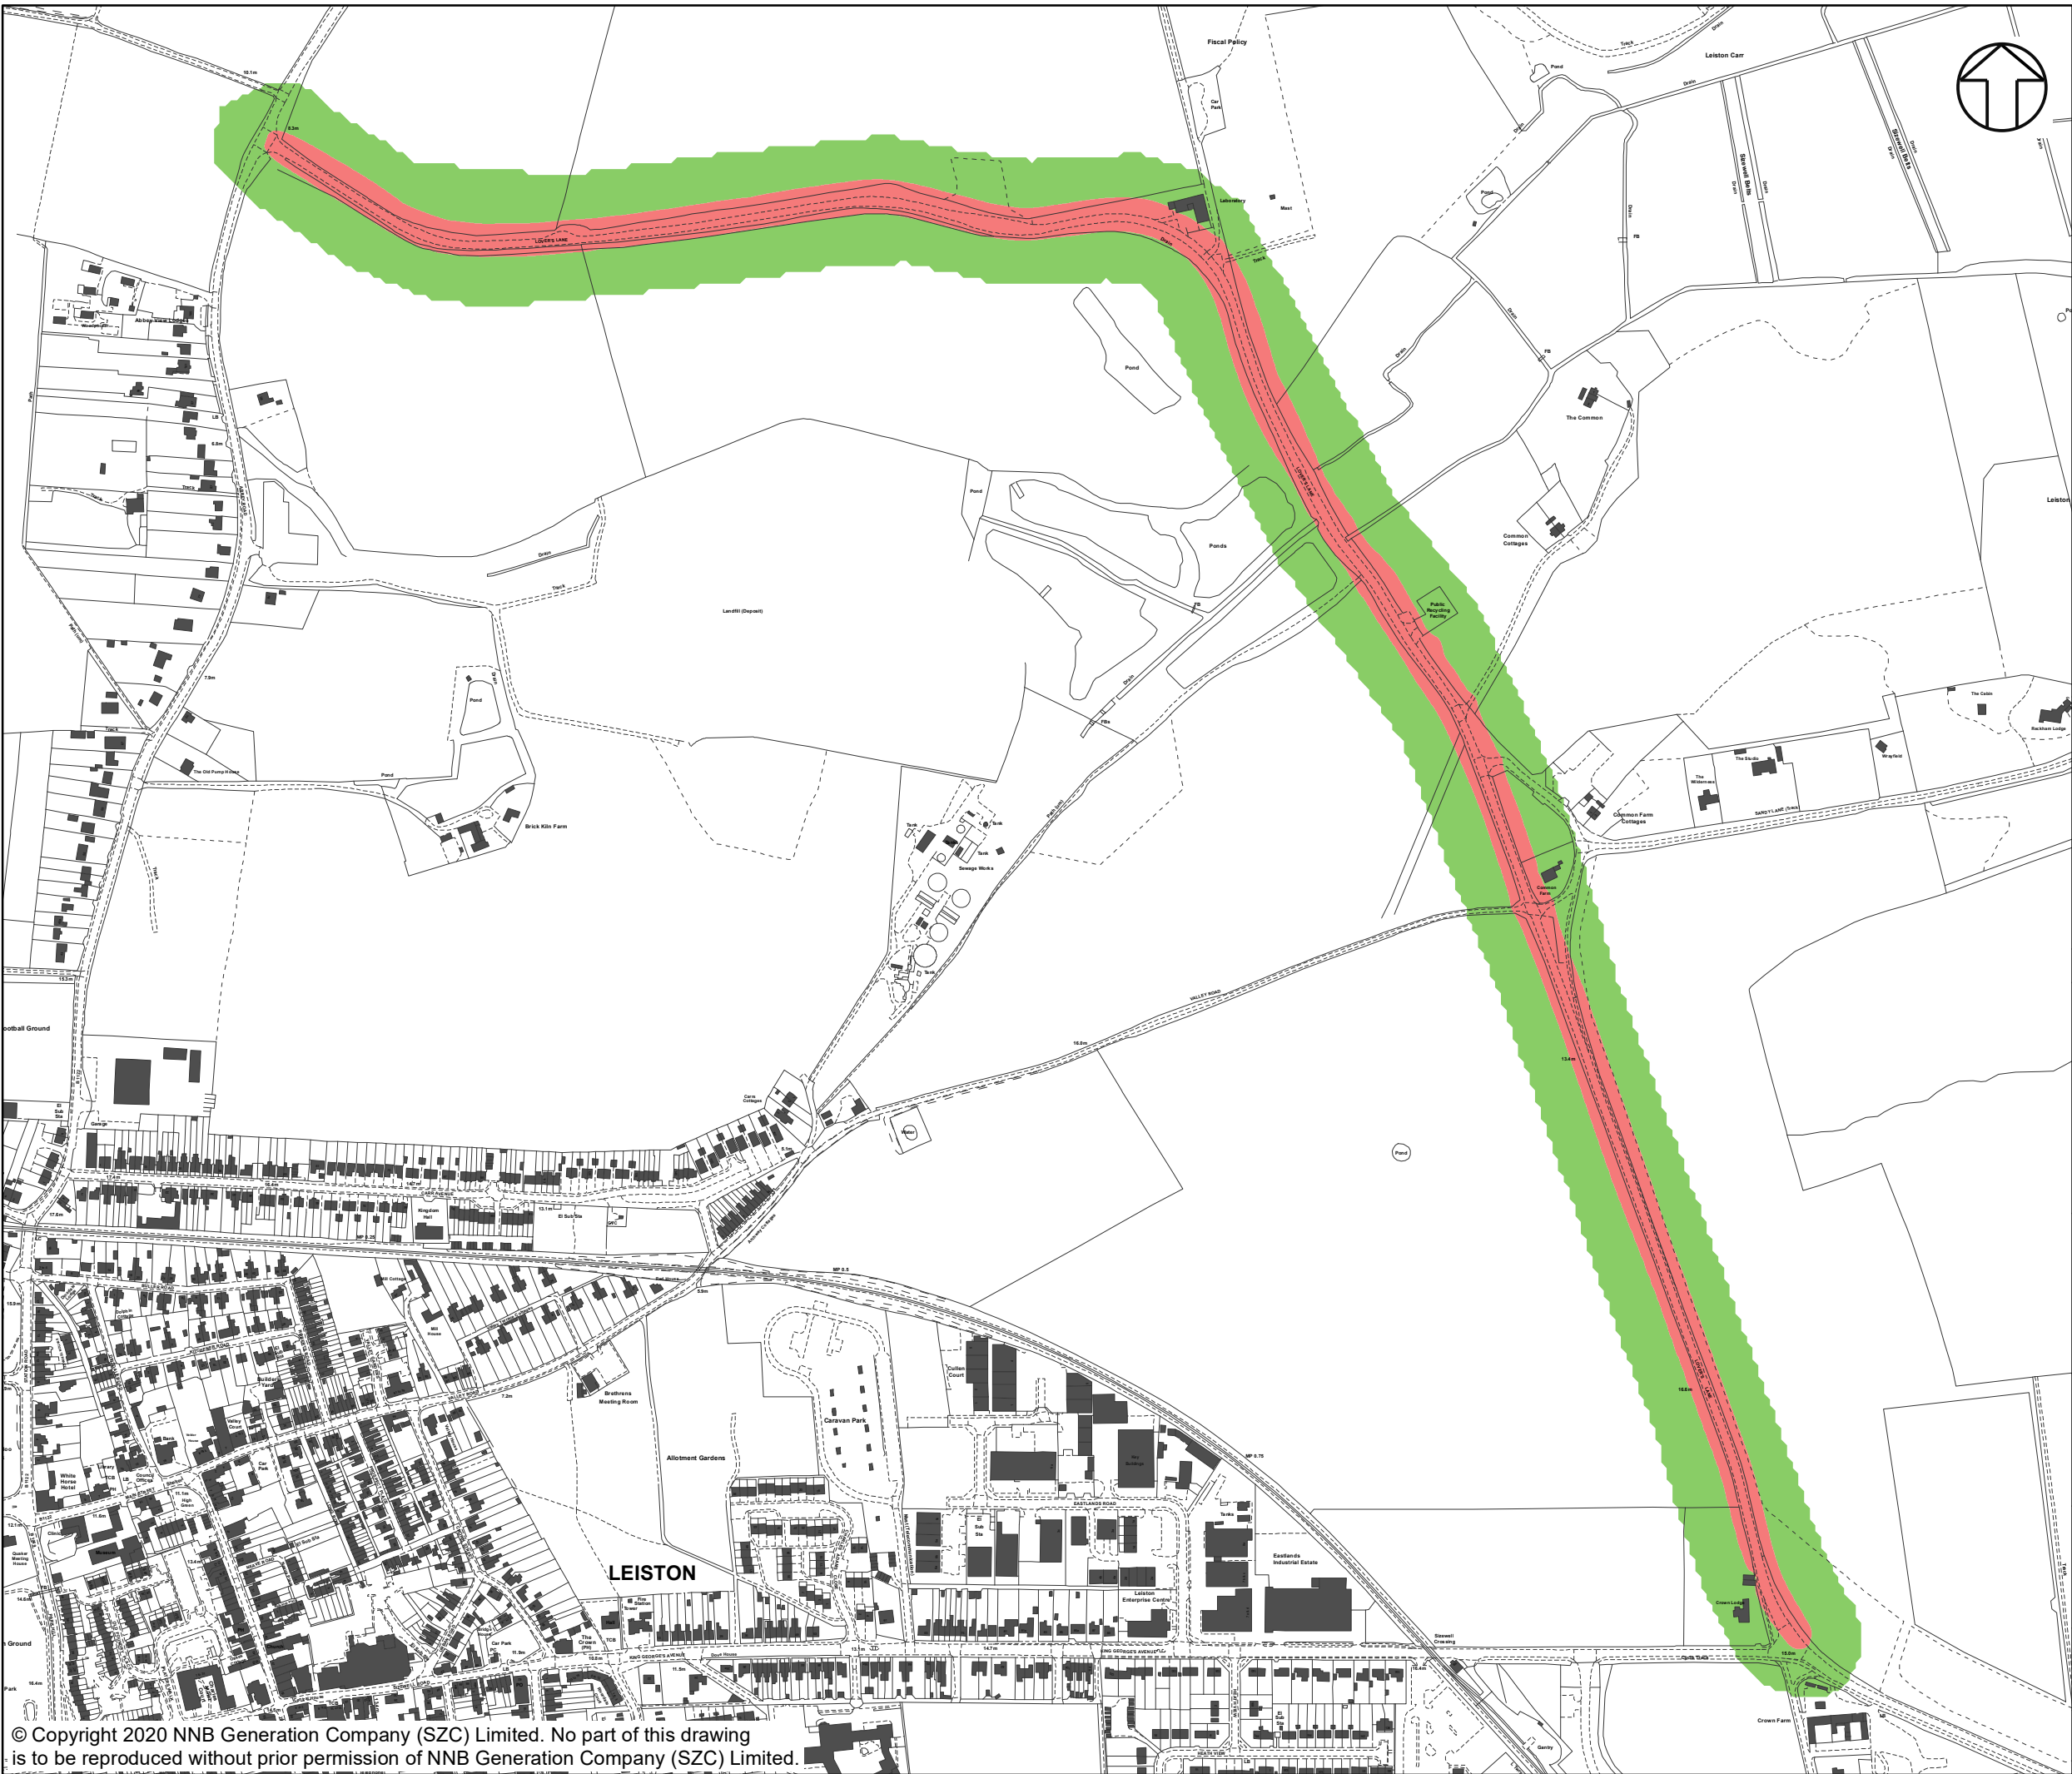

**NOTES**

**KEY**

- BUILDING
- NOISE LEVEL (dB)**
- ≤ 68
- > 68

NOT PROTECTIVELY MARKED

**COPYRIGHT**

Reproduced from Ordnance Survey map with the permission of Ordnance Survey on behalf of the controller of Her Majesty's Stationary Office © Crown Copyright (2019). All Rights reserved. NNB GenCo 0100060408.




DOCUMENT:  
 SIZEWELL C  
 ENVIRONMENTAL STATEMENT  
 VOLUME 2  
 CHAPTER 11  
 NOISE AND VIBRATION

DRAWING TITLE:  
 ROAD TRAFFIC NOISE CONTOURS –  
 LOVERS LANE, LEISTON, 2023

DRAWING NO:  
 FIGURE 11.6

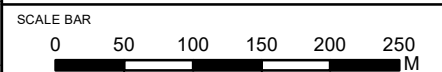


DATE: JAN 2020      DRAWN: J.W.      SCALE: 1:5,500 @A3





**NOTES**

**KEY**

-  BUILDING
- NOISE LEVEL (dB)**
-  <= 68
-  > 68

NOT PROTECTIVELY MARKED

**COPYRIGHT**  
 Reproduced from Ordnance Survey map with the permission of Ordnance Survey on behalf of the controller of Her Majesty's Stationery Office © Crown Copyright (2019). All Rights reserved. NNB GenCo 0100060408.




DOCUMENT:  
 SIZEWELL C  
 ENVIRONMENTAL STATEMENT  
 VOLUME 2  
 CHAPTER 11  
 NOISE AND VIBRATION

DRAWING TITLE:  
 ROAD TRAFFIC NOISE CONTOURS –  
 B1122 BETWEEN SIZEWELL LINK ROAD AND  
 SITE ENTRANCE, 2028

DRAWING NO:  
 FIGURE 11.7

DATE: JAN 2020      DRAWN: J.W.      SCALE: 1:3,000 @A3

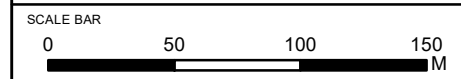








NOTES

KEY

-  BUILDING
- NOISE LEVEL (dB)**
-  ≤ 68
-  > 68

NOT PROTECTIVELY MARKED

COPYRIGHT  
 Reproduced from Ordnance Survey map with the permission of Ordnance Survey on behalf of the controller of Her Majesty's Stationery Office © Crown Copyright (2019). All Rights reserved. NNB GenCo 0100060408.



DOCUMENT:  
 SIZEWELL C  
 ENVIRONMENTAL STATEMENT  
 VOLUME 2  
 CHAPTER 11  
 NOISE AND VIBRATION

DRAWING TITLE:  
 ROAD TRAFFIC NOISE CONTOURS –  
 KING'S ROAD, LEISTON, 2028

DRAWING NO:  
 FIGURE 11.8

DATE: JAN 2020      DRAWN: J.W.      SCALE: 1:1,250 @A3

