



The Sizewell C Project


6.6 Volume 5 Two Village Bypass Chapter 4 Noise and Vibration Figures 4.1 - 4.2

Revision: 1.0
Applicable Regulation: Regulation 5(2)(a)
PINS Reference Number: EN010012

May 2020

Planning Act 2008
Infrastructure Planning (Applications: Prescribed
Forms and Procedure) Regulations 2009



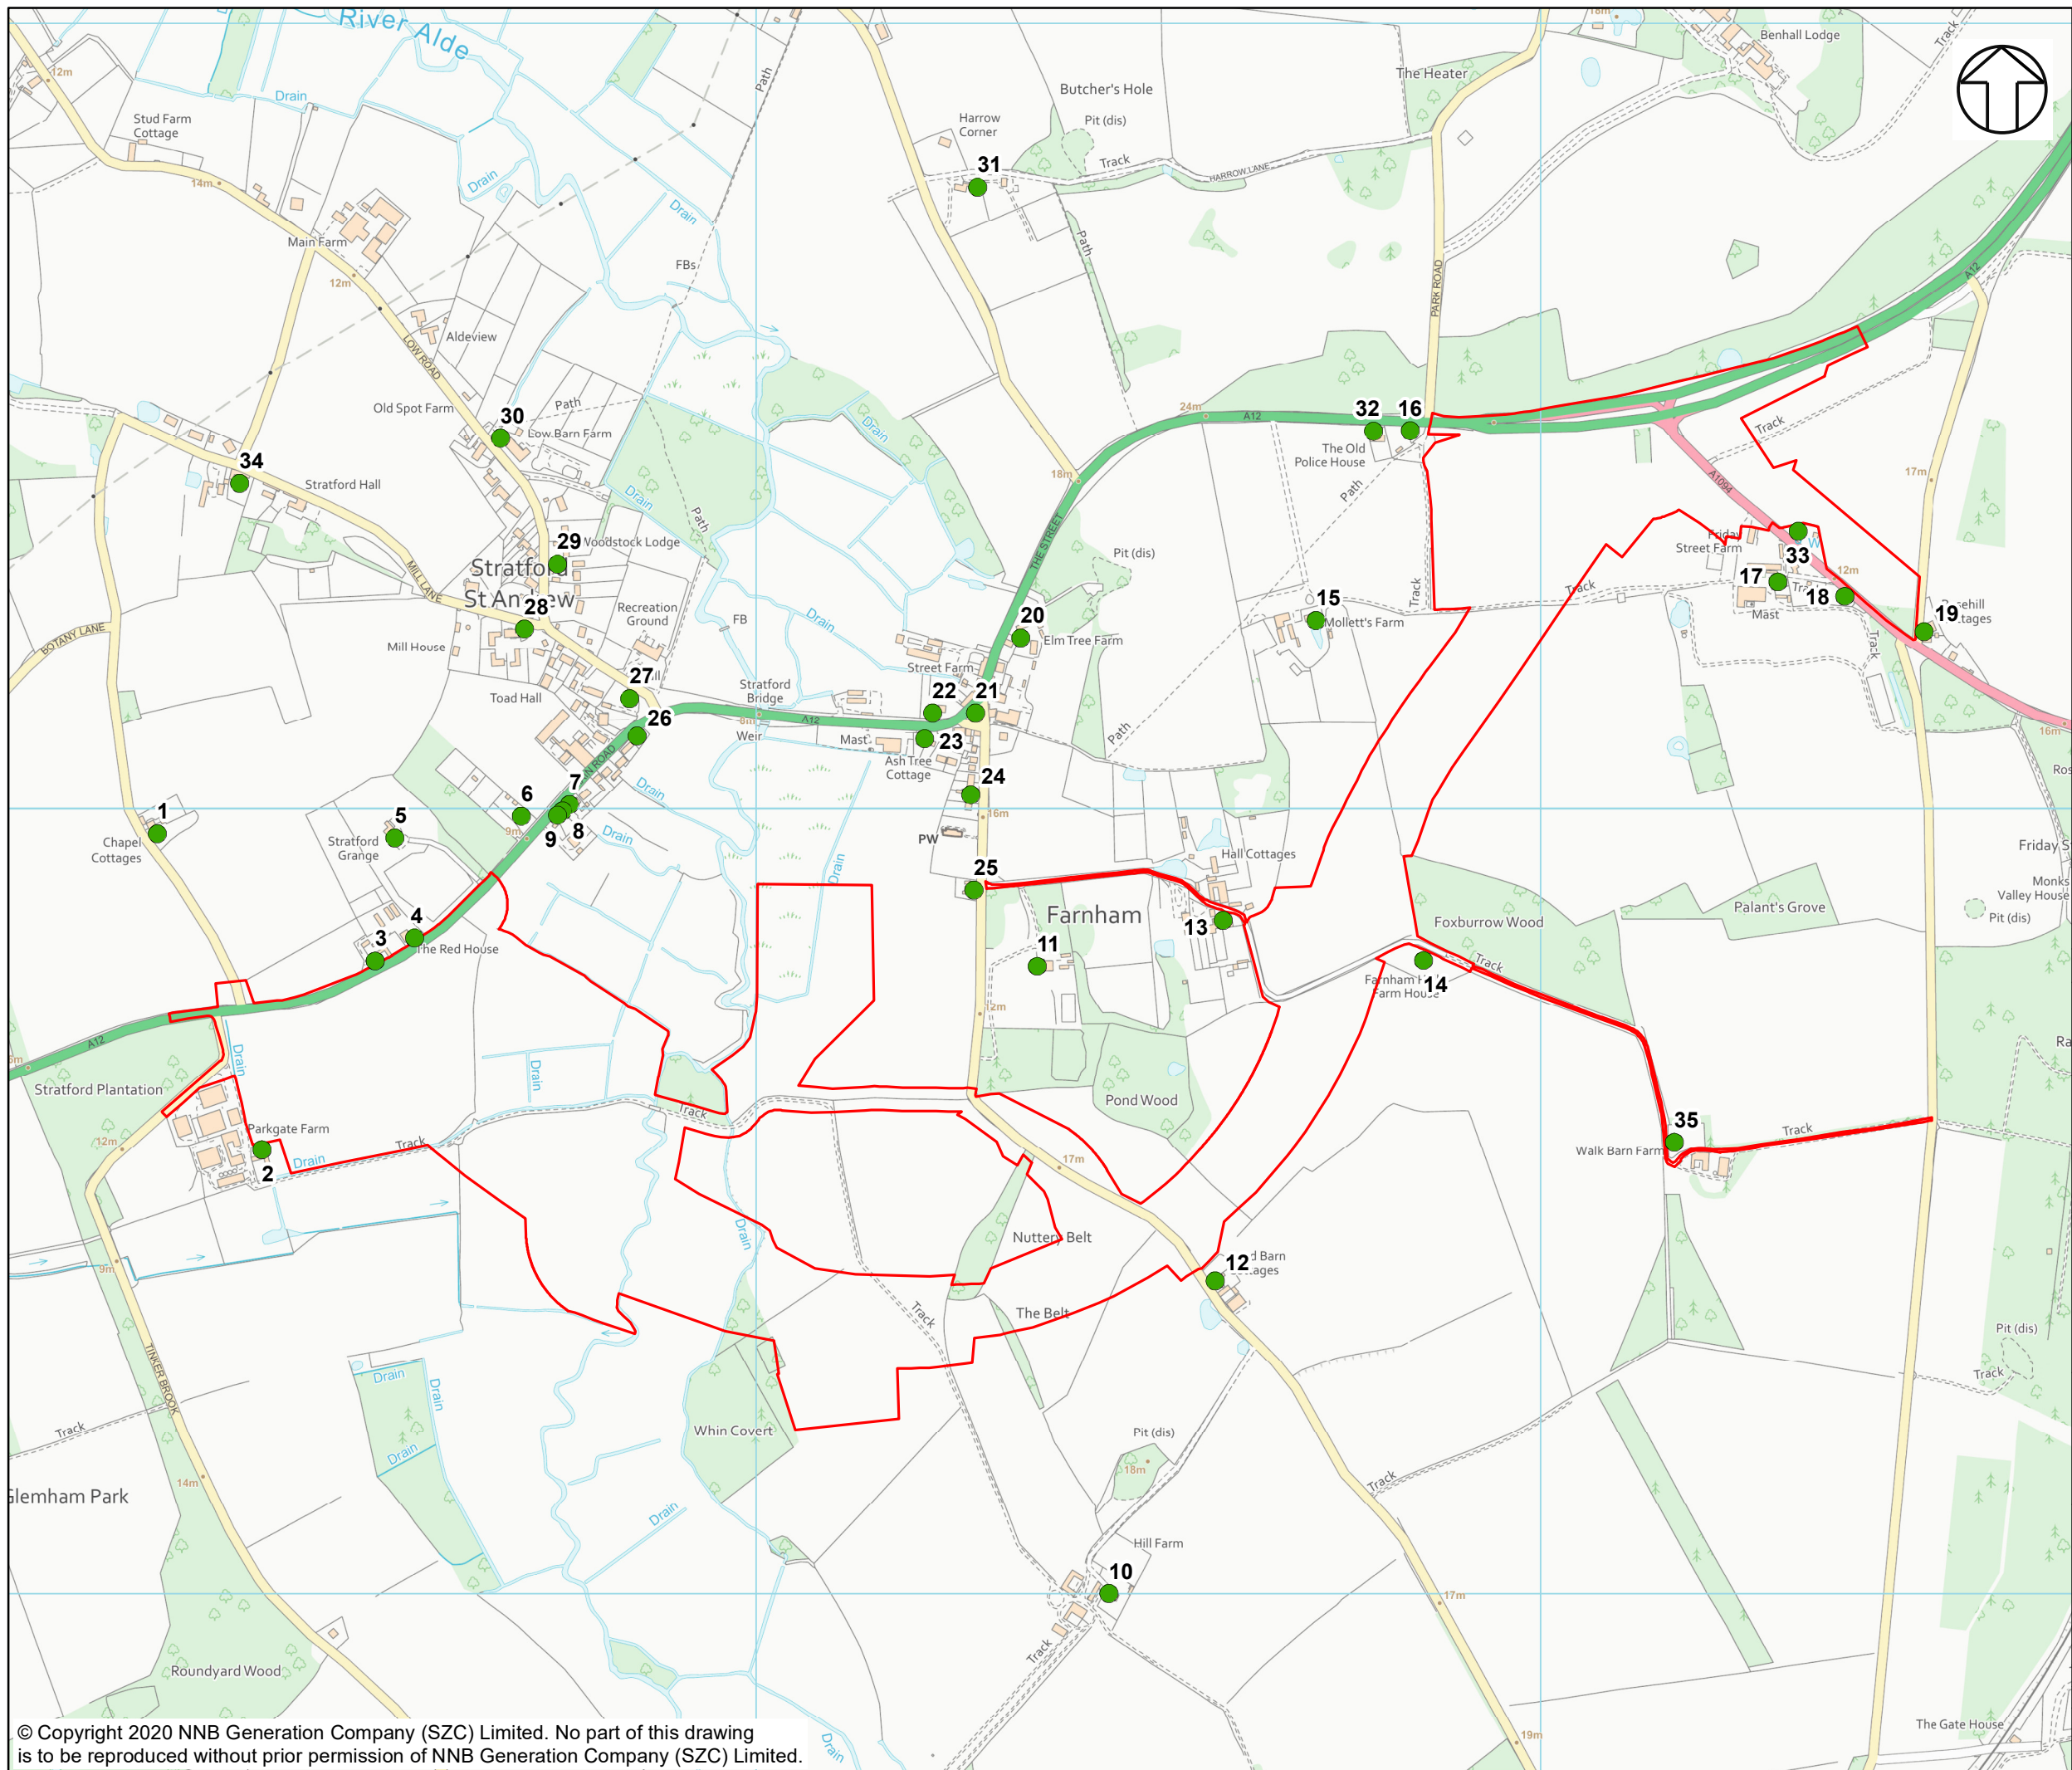

NOTES

KEY

- TWO VILLAGE BYPASS DEVELOPMENT SITE BOUNDARY
- NOISE RECEPTOR
- 1 CHAPEL COTTAGES
- 2 PARKGATE FARM
- 3 THE STABLES
- 4 THE RED HOUSE
- 5 STRATFORD GRANGE
- 6 UNKNOWN
- 7 LONG ROW 1
- 8 LONG ROW 2
- 9 LONG ROW 3
- 10 HILL FARM
- 11 THE OLD VICARAGE
- 12 POND BARN COTTAGES
- 13 FARNHAM HALL
- 14 FARNHAM HALL FARM HOUSE
- 15 MOLLETT'S FARM
- 16 BENHALLSTOCK COTTAGES
- 17 FRIDAY STREET FARM
- 18 51 FRIDAY STREET
- 19 ROSEHILL COTTAGES
- 20 ELM TREE FARM
- 21 UNKNOWN
- 22 THE LIMES
- 23 ASH TREE COTTAGE
- 24 CHURCH HILL COTTAGES
- 25 CHURCH BUNGALOW
- 26 ROSEMARY
- 27 WHITE HOUSE
- 28 MILL LANE HOUSES
- 29 LOW ROAD HOUSES
- 30 LOW BARN FARM
- 31 RAMBLERS
- 32 THE OLD POLICE HOUSE
- 33 YEWE TREE COTTAGE
- 34 MILL LANE WEST
- 35 WALK BARN FARM

NOT PROTECTIVELY MARKED

COPYRIGHT
 Reproduced from Ordnance Survey map with the permission of Ordnance Survey on behalf of the controller of Her Majesty's Stationary Office © Crown Copyright (2019). All Rights reserved. NNB GenCo 0100060408.




DOCUMENT:
 SIZEWELL C
 ENVIRONMENTAL STATEMENT
 VOLUME 5
 CHAPTER 4
 NOISE AND VIBRATION

DRAWING TITLE:
 PLAN SHOWING NOISE SENSITIVE
 RECEPTOR LOCATIONS

DRAWING NO:
 FIGURE 4.1

DATE: JAN 2020 DRAWN: J.W. SCALE: 1:8,000 @A3



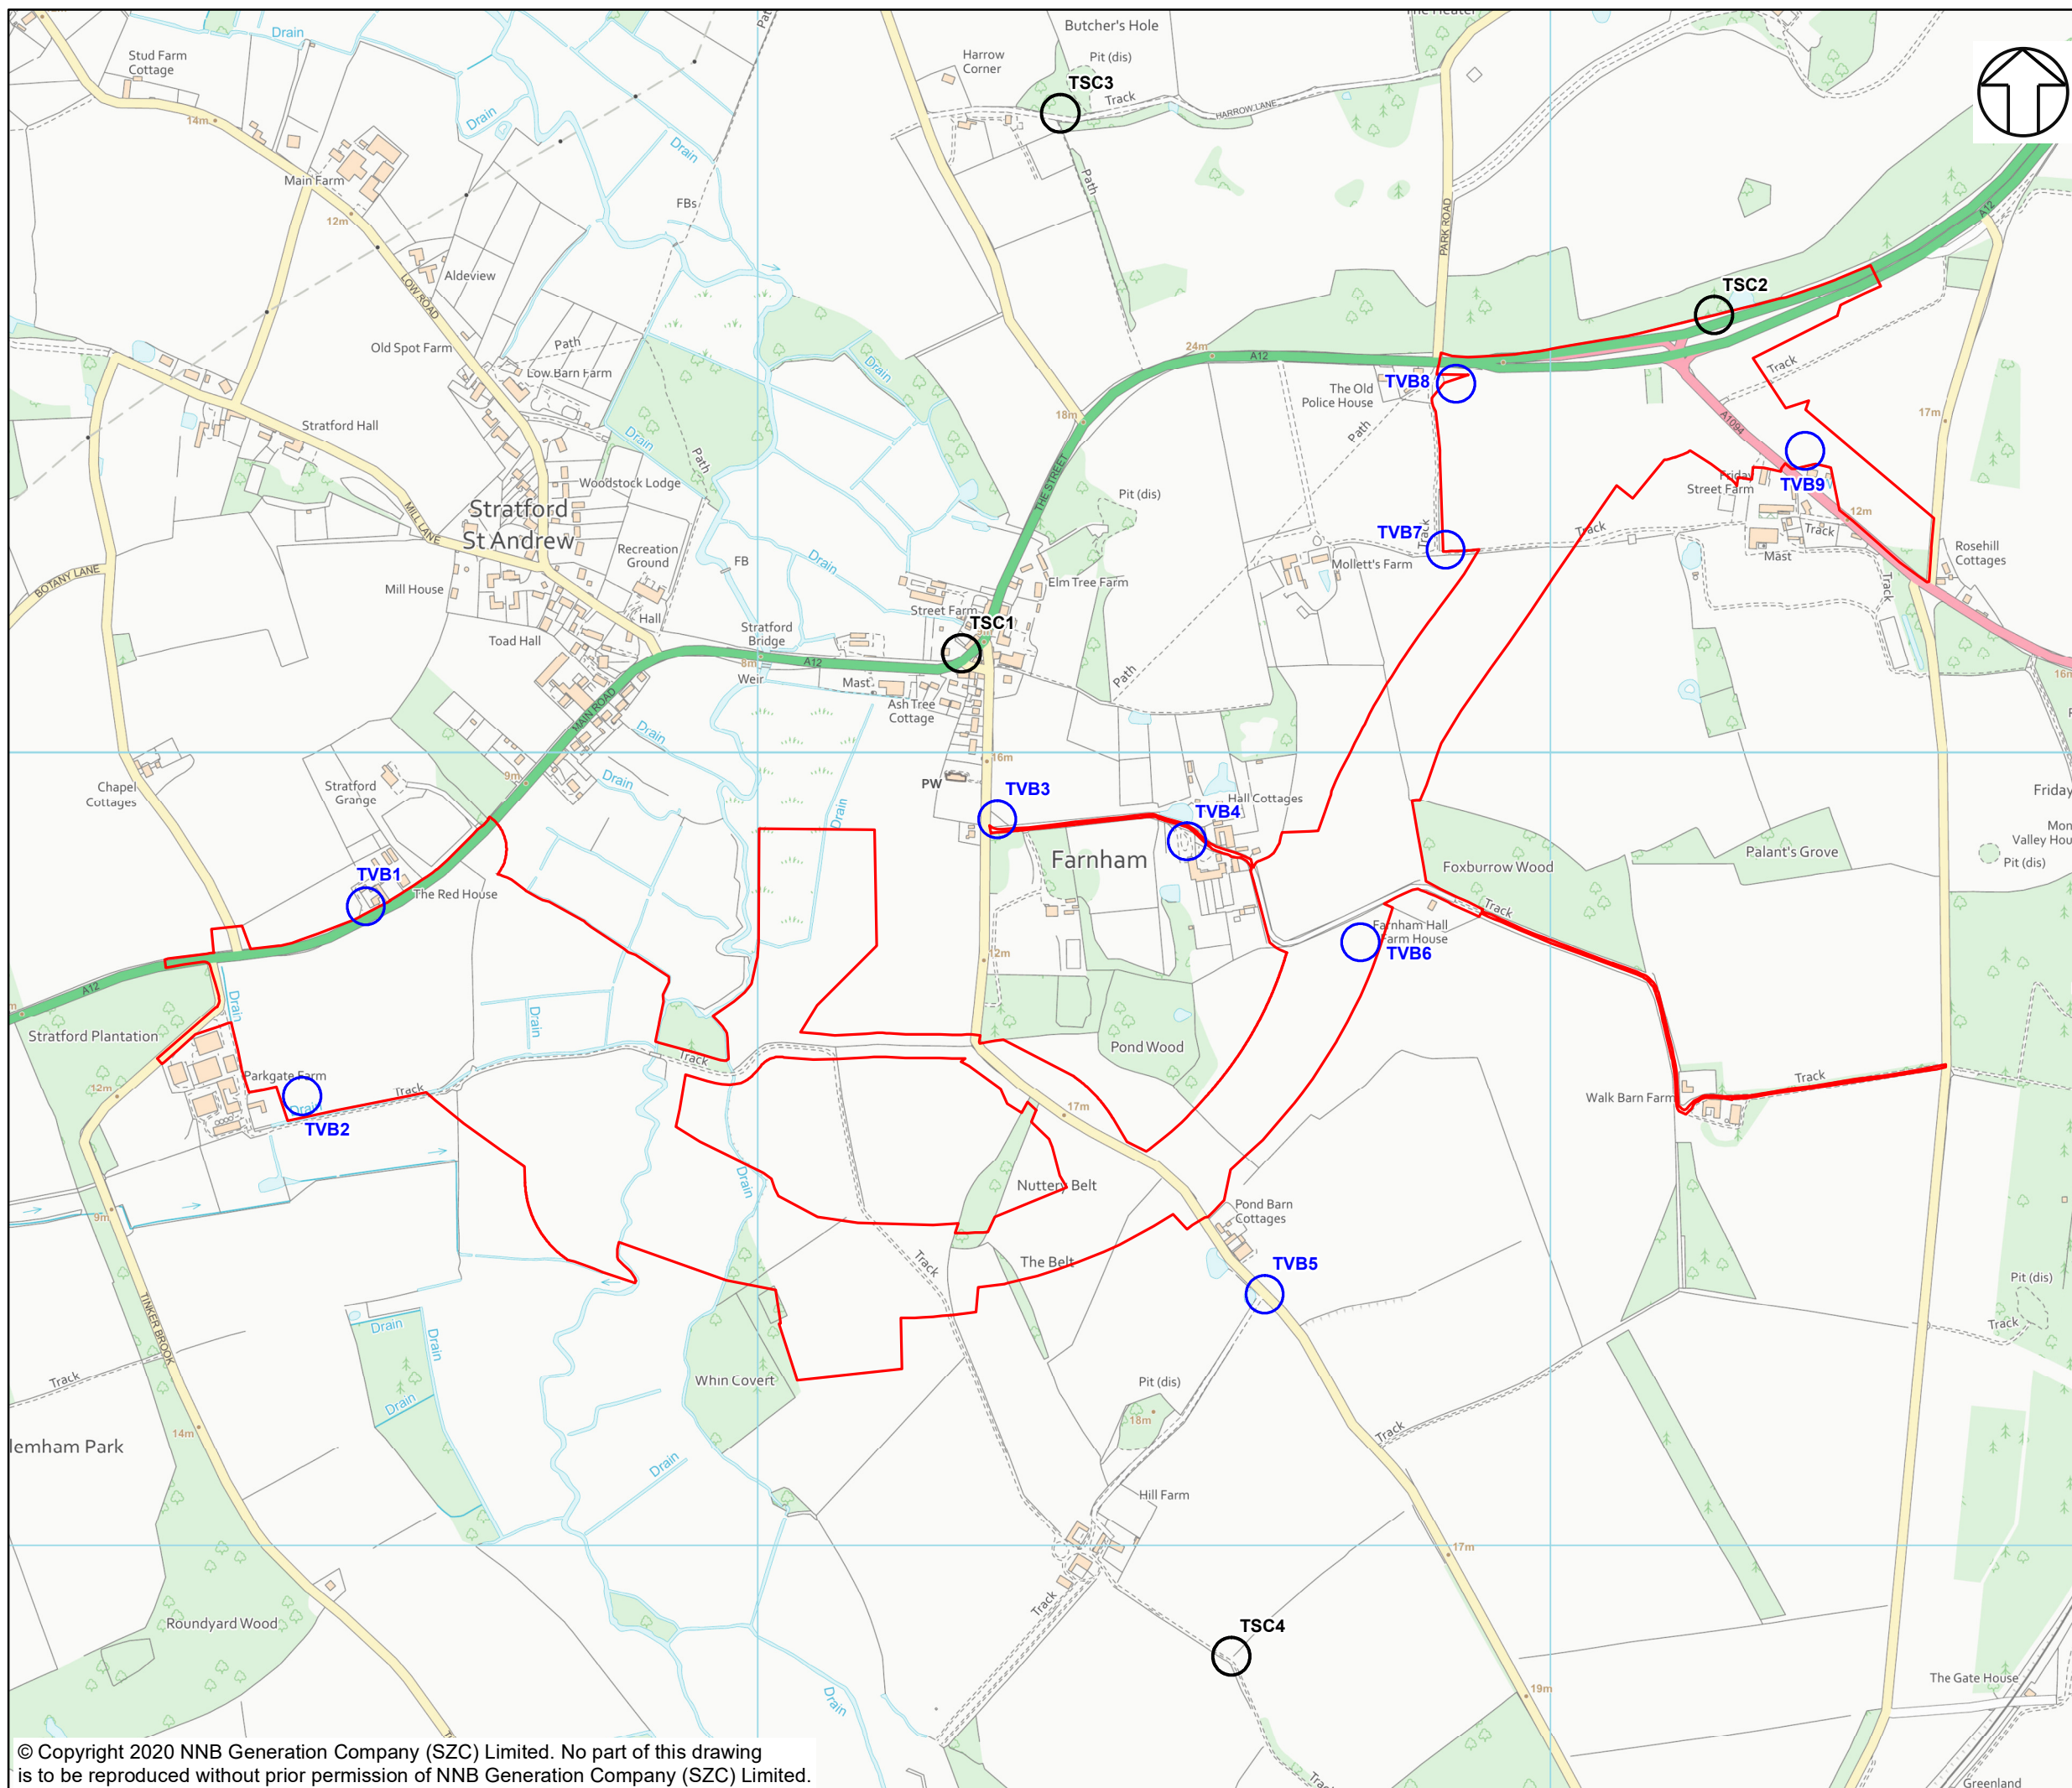

NOTES

KEY

- TWO VILLAGE BYPASS DEVELOPMENT SITE BOUNDARY
- NOISE MONITORING LOCATION
- SPOT CHECK LOCATION

NOT PROTECTIVELY MARKED

COPYRIGHT
 Reproduced from Ordnance Survey map with the permission of Ordnance Survey on behalf of the controller of Her Majesty's Stationary Office © Crown Copyright (2019). All Rights reserved. NNB GenCo 010006408.



DOCUMENT:
 SIZEWELL C
 ENVIRONMENTAL STATEMENT
 VOLUME 5
 CHAPTER 4
 NOISE AND VIBRATION

DRAWING TITLE:
 PLAN SHOWING NOISE MONITORING LOCATIONS

DRAWING NO.:
 FIGURE 4.2

DATE: JAN 2020 **DRAWN:** J.W. **SCALE:** 1:8,000 @A3

