

The Sizewell C Project

2.7 Southern Park and Ride Plans For Approval

January 2021

Planning Act 2008 Infrastructure Planning (Applications: Prescribed Forms and Procedure) Regulations 2009 Revision:2.0Applicable Regulation:Regulation 5(2)(o)PINS Reference Number:EN010012



Southern Park and Ride Plans – For Approval

Drawing Number	Revision	Drawing Title	Scale	Sheet Size
SZC-SZ0204-FP-000-DRW-100056	02	Southern Park And Ride Proposed Parameter Plan	1:2000	A1
SZC-SZ0204-FP-000-DRW-100009	02	Southern Park And Ride Proposed General Arrangement	1:2000	A1
SZC-SZ0701-XX-000-DRW-100163	02	Southern Park And Ride Site Clearance Plan	1:2500	A1
SZC-SZ0701-XX-000-DRW-100164	02	Southern Park And Ride Proposed Landscape Masterplan And Finished Levels	1:2500	A1
SZC-SZ0701-XX-000-DRW-100165	02	Southern Park And Ride Removal And Reinstatement Plan	1:2500	A1
SZC-SZ0204-XX-000-DRW-100525	02	Southern Park And Ride Highway Proposed General Arrangement Key Plan	1:2000	A1
SZC-SZ0204-XX-000-DRW-100526	02	Southern Park And Ride Highway Proposed General Arrangement - Sheet 1 of 3	1:500	A1
SZC-SZ0204-XX-000-DRW-100527	02	Southern Park And Ride Highway Proposed General Arrangement - Sheet 2 of 3	1:500	A1
SZC-SZ0204-XX-000-DRW-100528	02	Southern Park And Ride Highway Proposed General Arrangement - Sheet 3 of 3	1:500	A1





Southern Park and Ride Plans For Approval – Revisions Schedule


Drawing Number	Revision	Drawing Title	Amendments
SZC-SZ0204-FP-000-DRW-100056	02	Southern Park And Ride Proposed Parameter Plan	Reduction due to review of development
SZC-SZ0204-FP-000-DRW-100009	02	Southern Park And Ride Proposed General Arrangement	Reduction due to review of development
SZC-SZ0701-XX-000-DRW-100163	02	Southern Park And Ride Site Clearance Plan	Reduction due to review of development
SZC-SZ0701-XX-000-DRW-100164	02	Southern Park And Ride Proposed Landscape Masterplan And Finished Levels	Reduction due to review of development
SZC-SZ0701-XX-000-DRW-100165	02	Southern Park And Ride Removal And Reinstatement Plan	Reduction due to review of development
SZC-SZ0204-XX-000-DRW-100525	02	Southern Park And Ride Highway Proposed General Arrangement Key Plan	Reduction due to review of development
SZC-SZ0204-XX-000-DRW-100526	02	Southern Park And Ride Highway Proposed General Arrangement - Sheet 1 of 3	Reduction due to review of development
SZC-SZ0204-XX-000-DRW-100527	02	Southern Park And Ride Highway Proposed General Arrangement - Sheet 2 of 3	Reduction due to review of development
SZC-SZ0204-XX-000-DRW-100528	02	Southern Park And Ride Highway Proposed General Arrangement - Sheet 3 of 3	Reduction due to review of development

w of land ownership boundaries and design
w of land ownership boundaries and design
w of land ownership boundaries and design
w of land ownership boundaries and design
w of land ownership boundaries and design
w of land ownership boundaries and design
w of land ownership boundaries and design
w of land ownership boundaries and design
w of land ownership boundaries and design



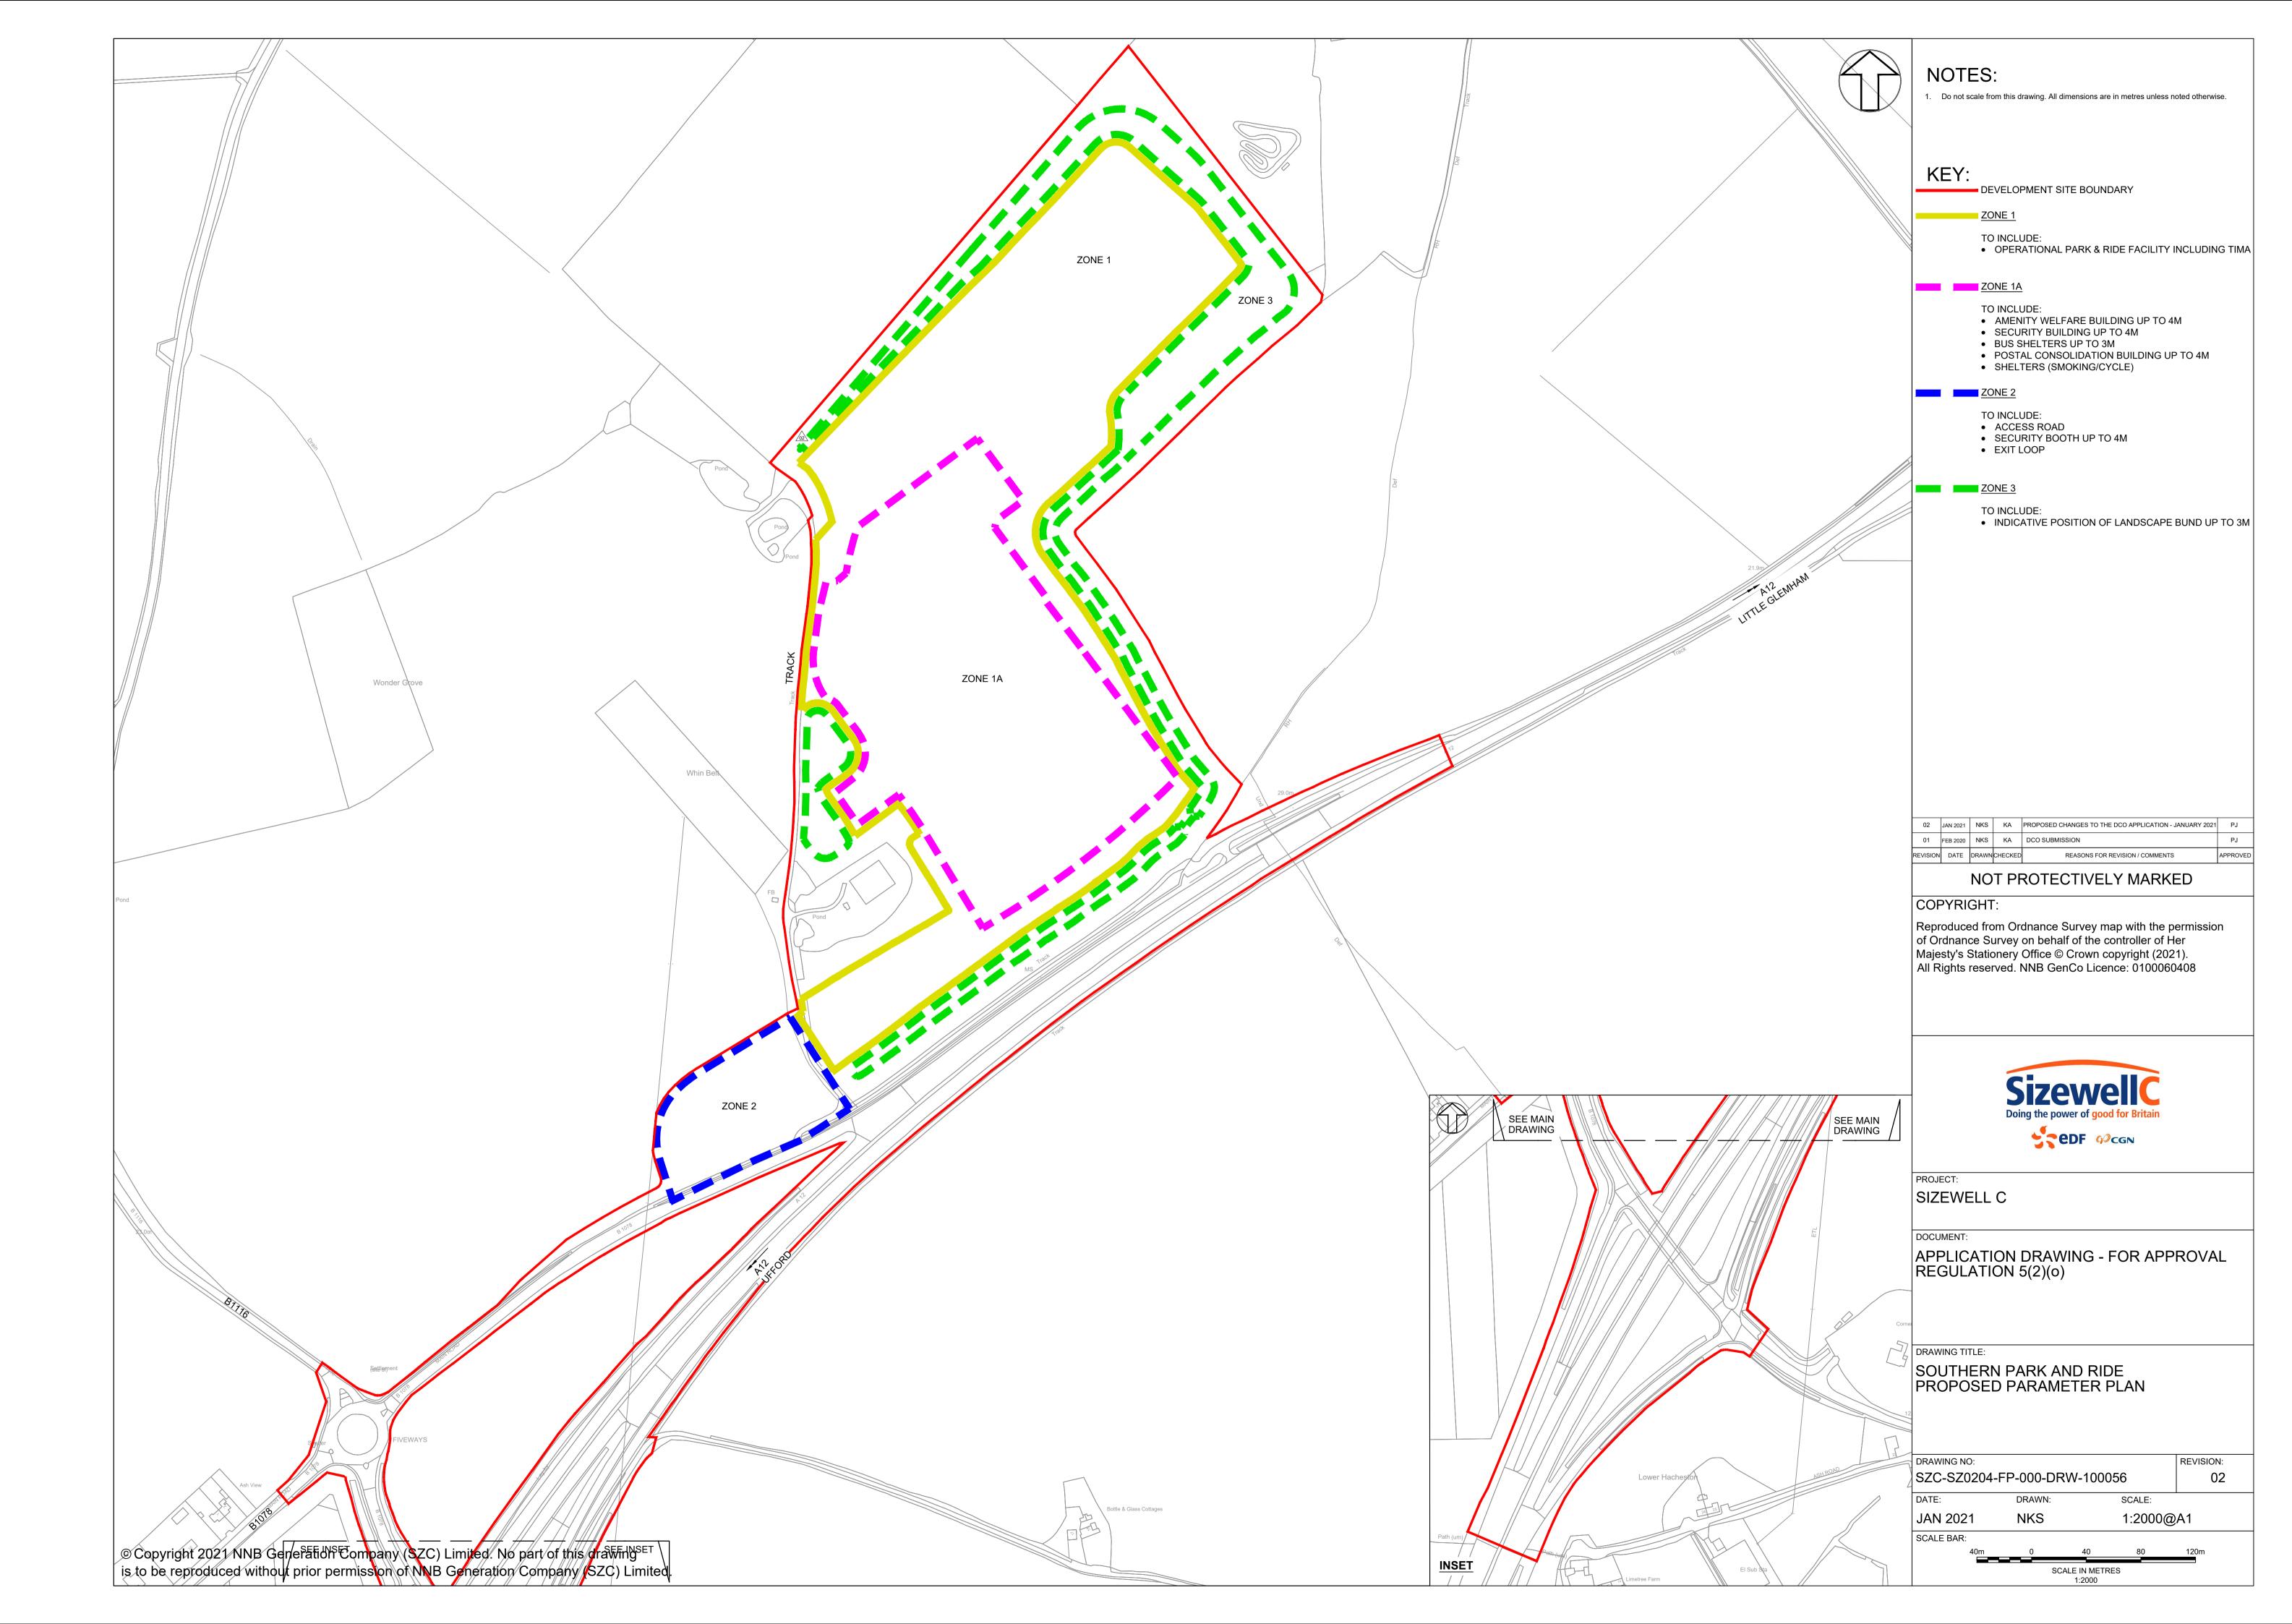

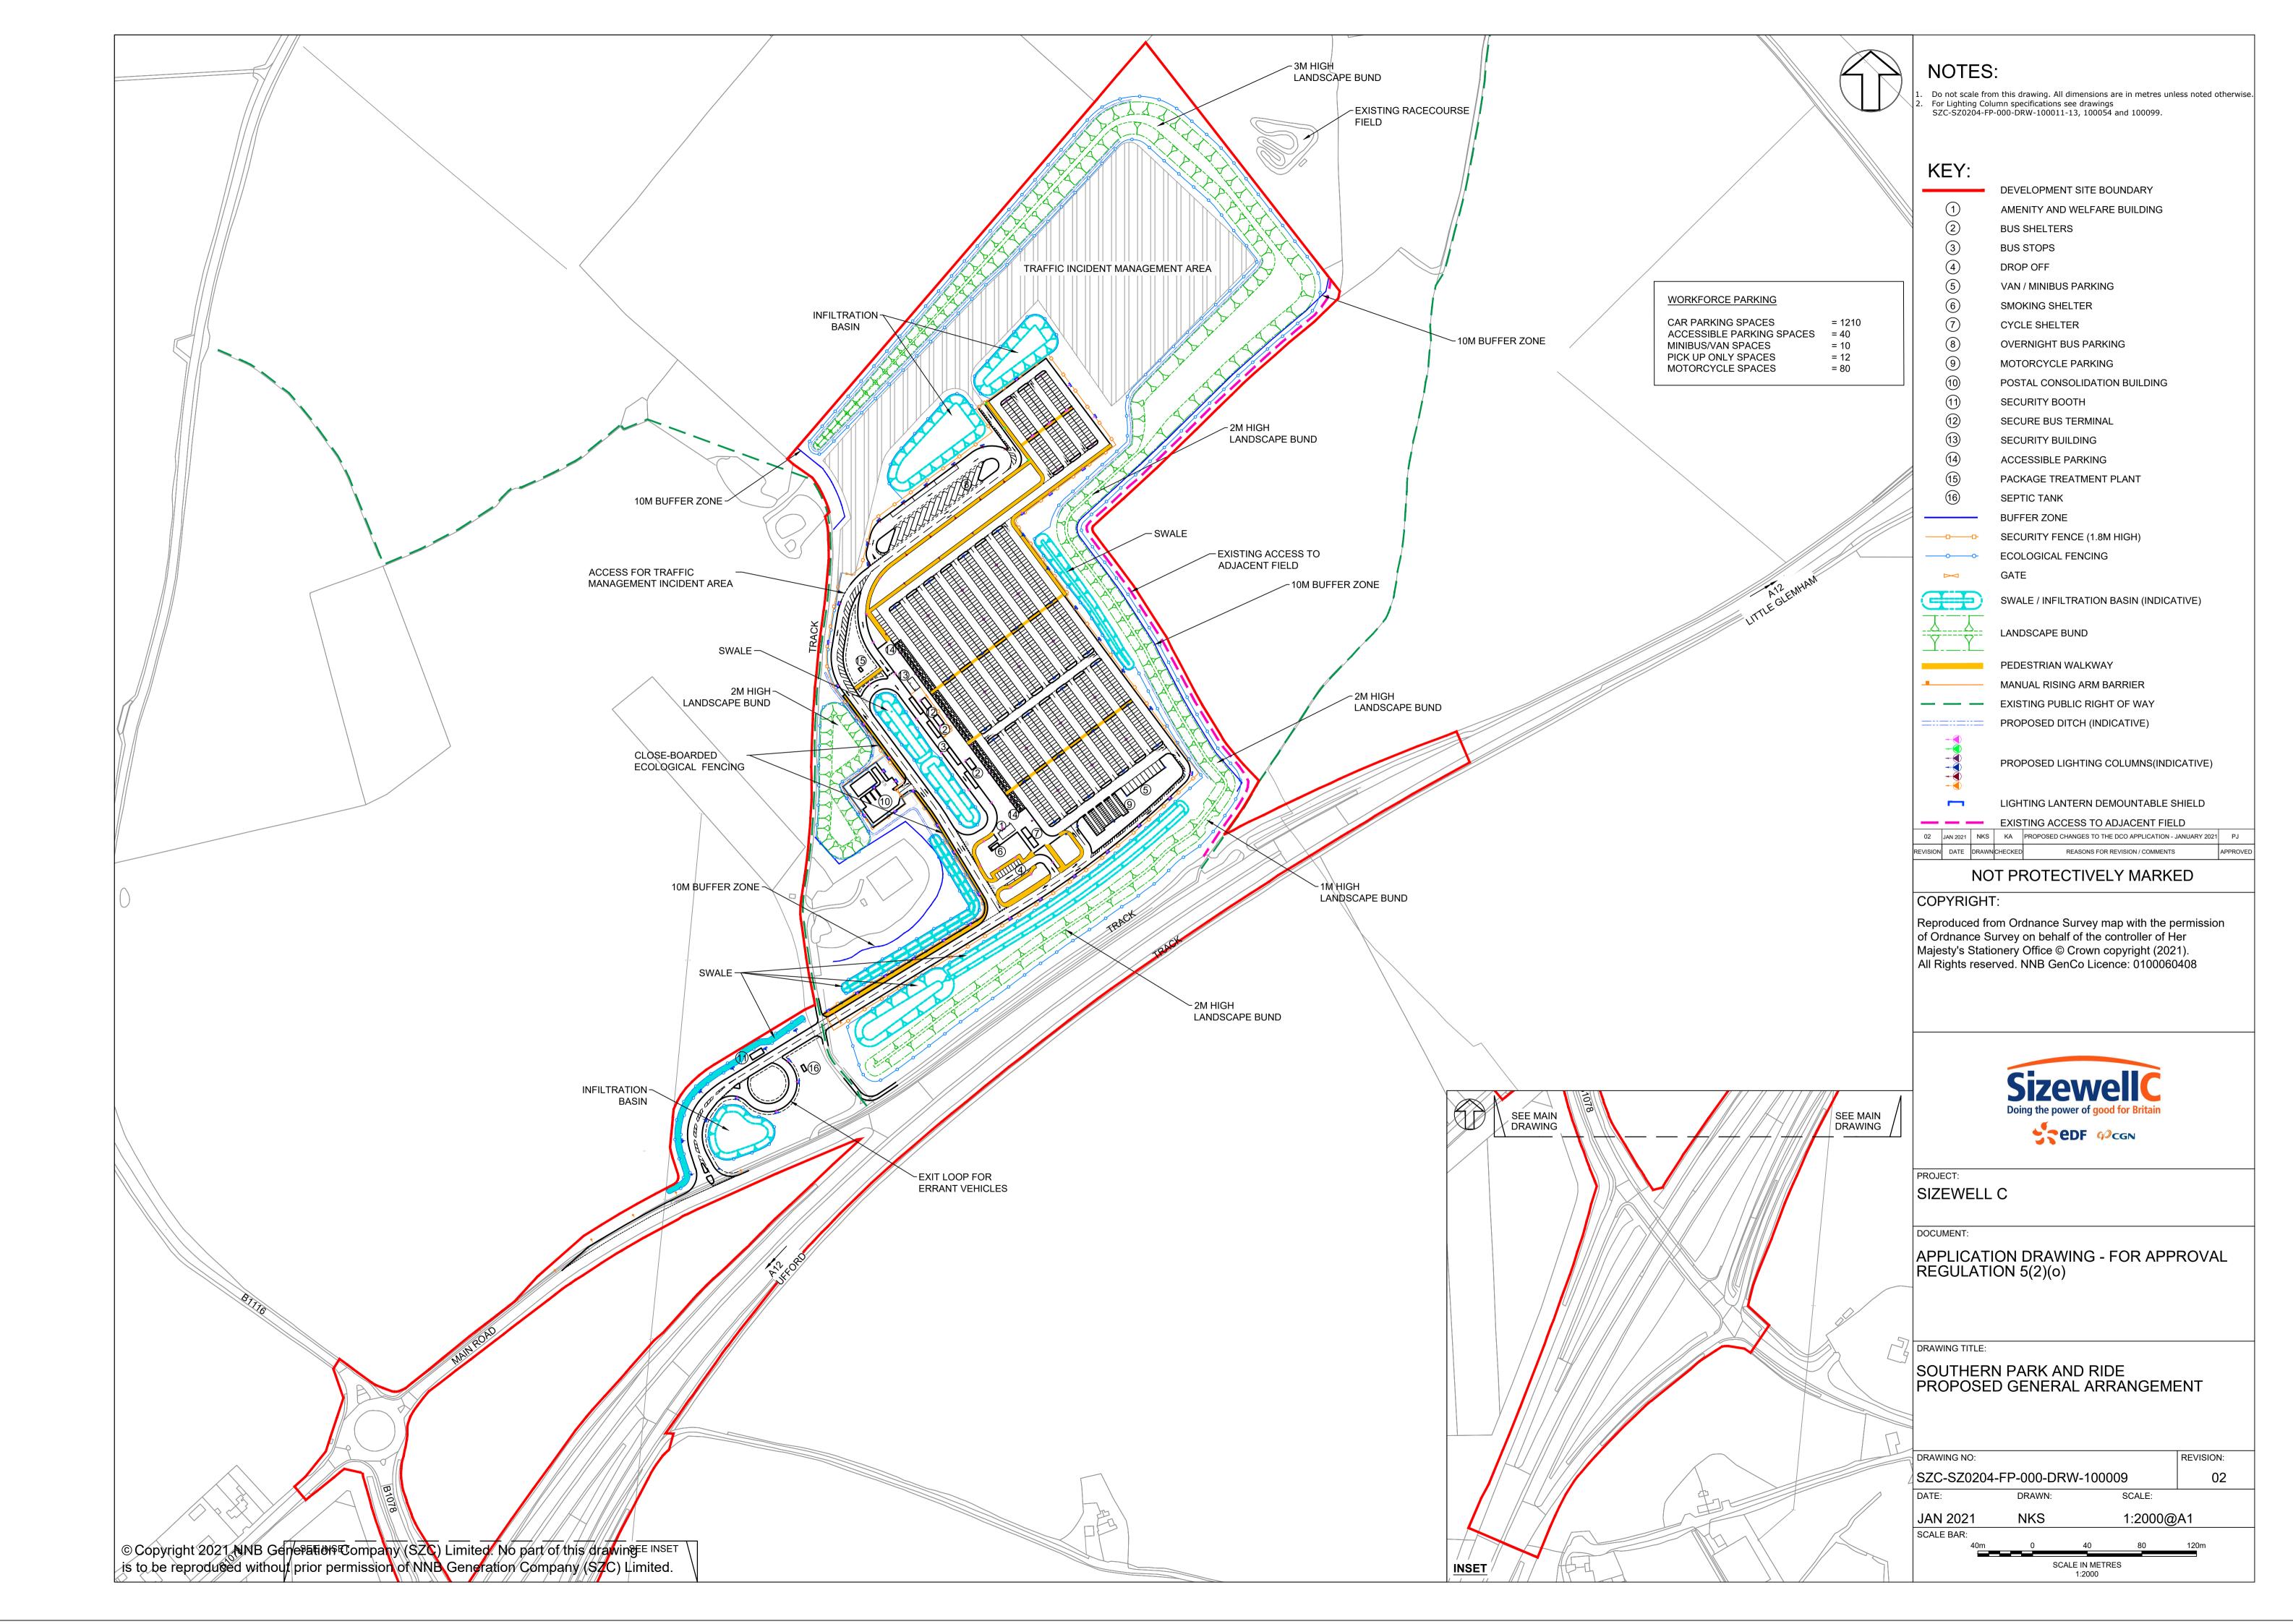

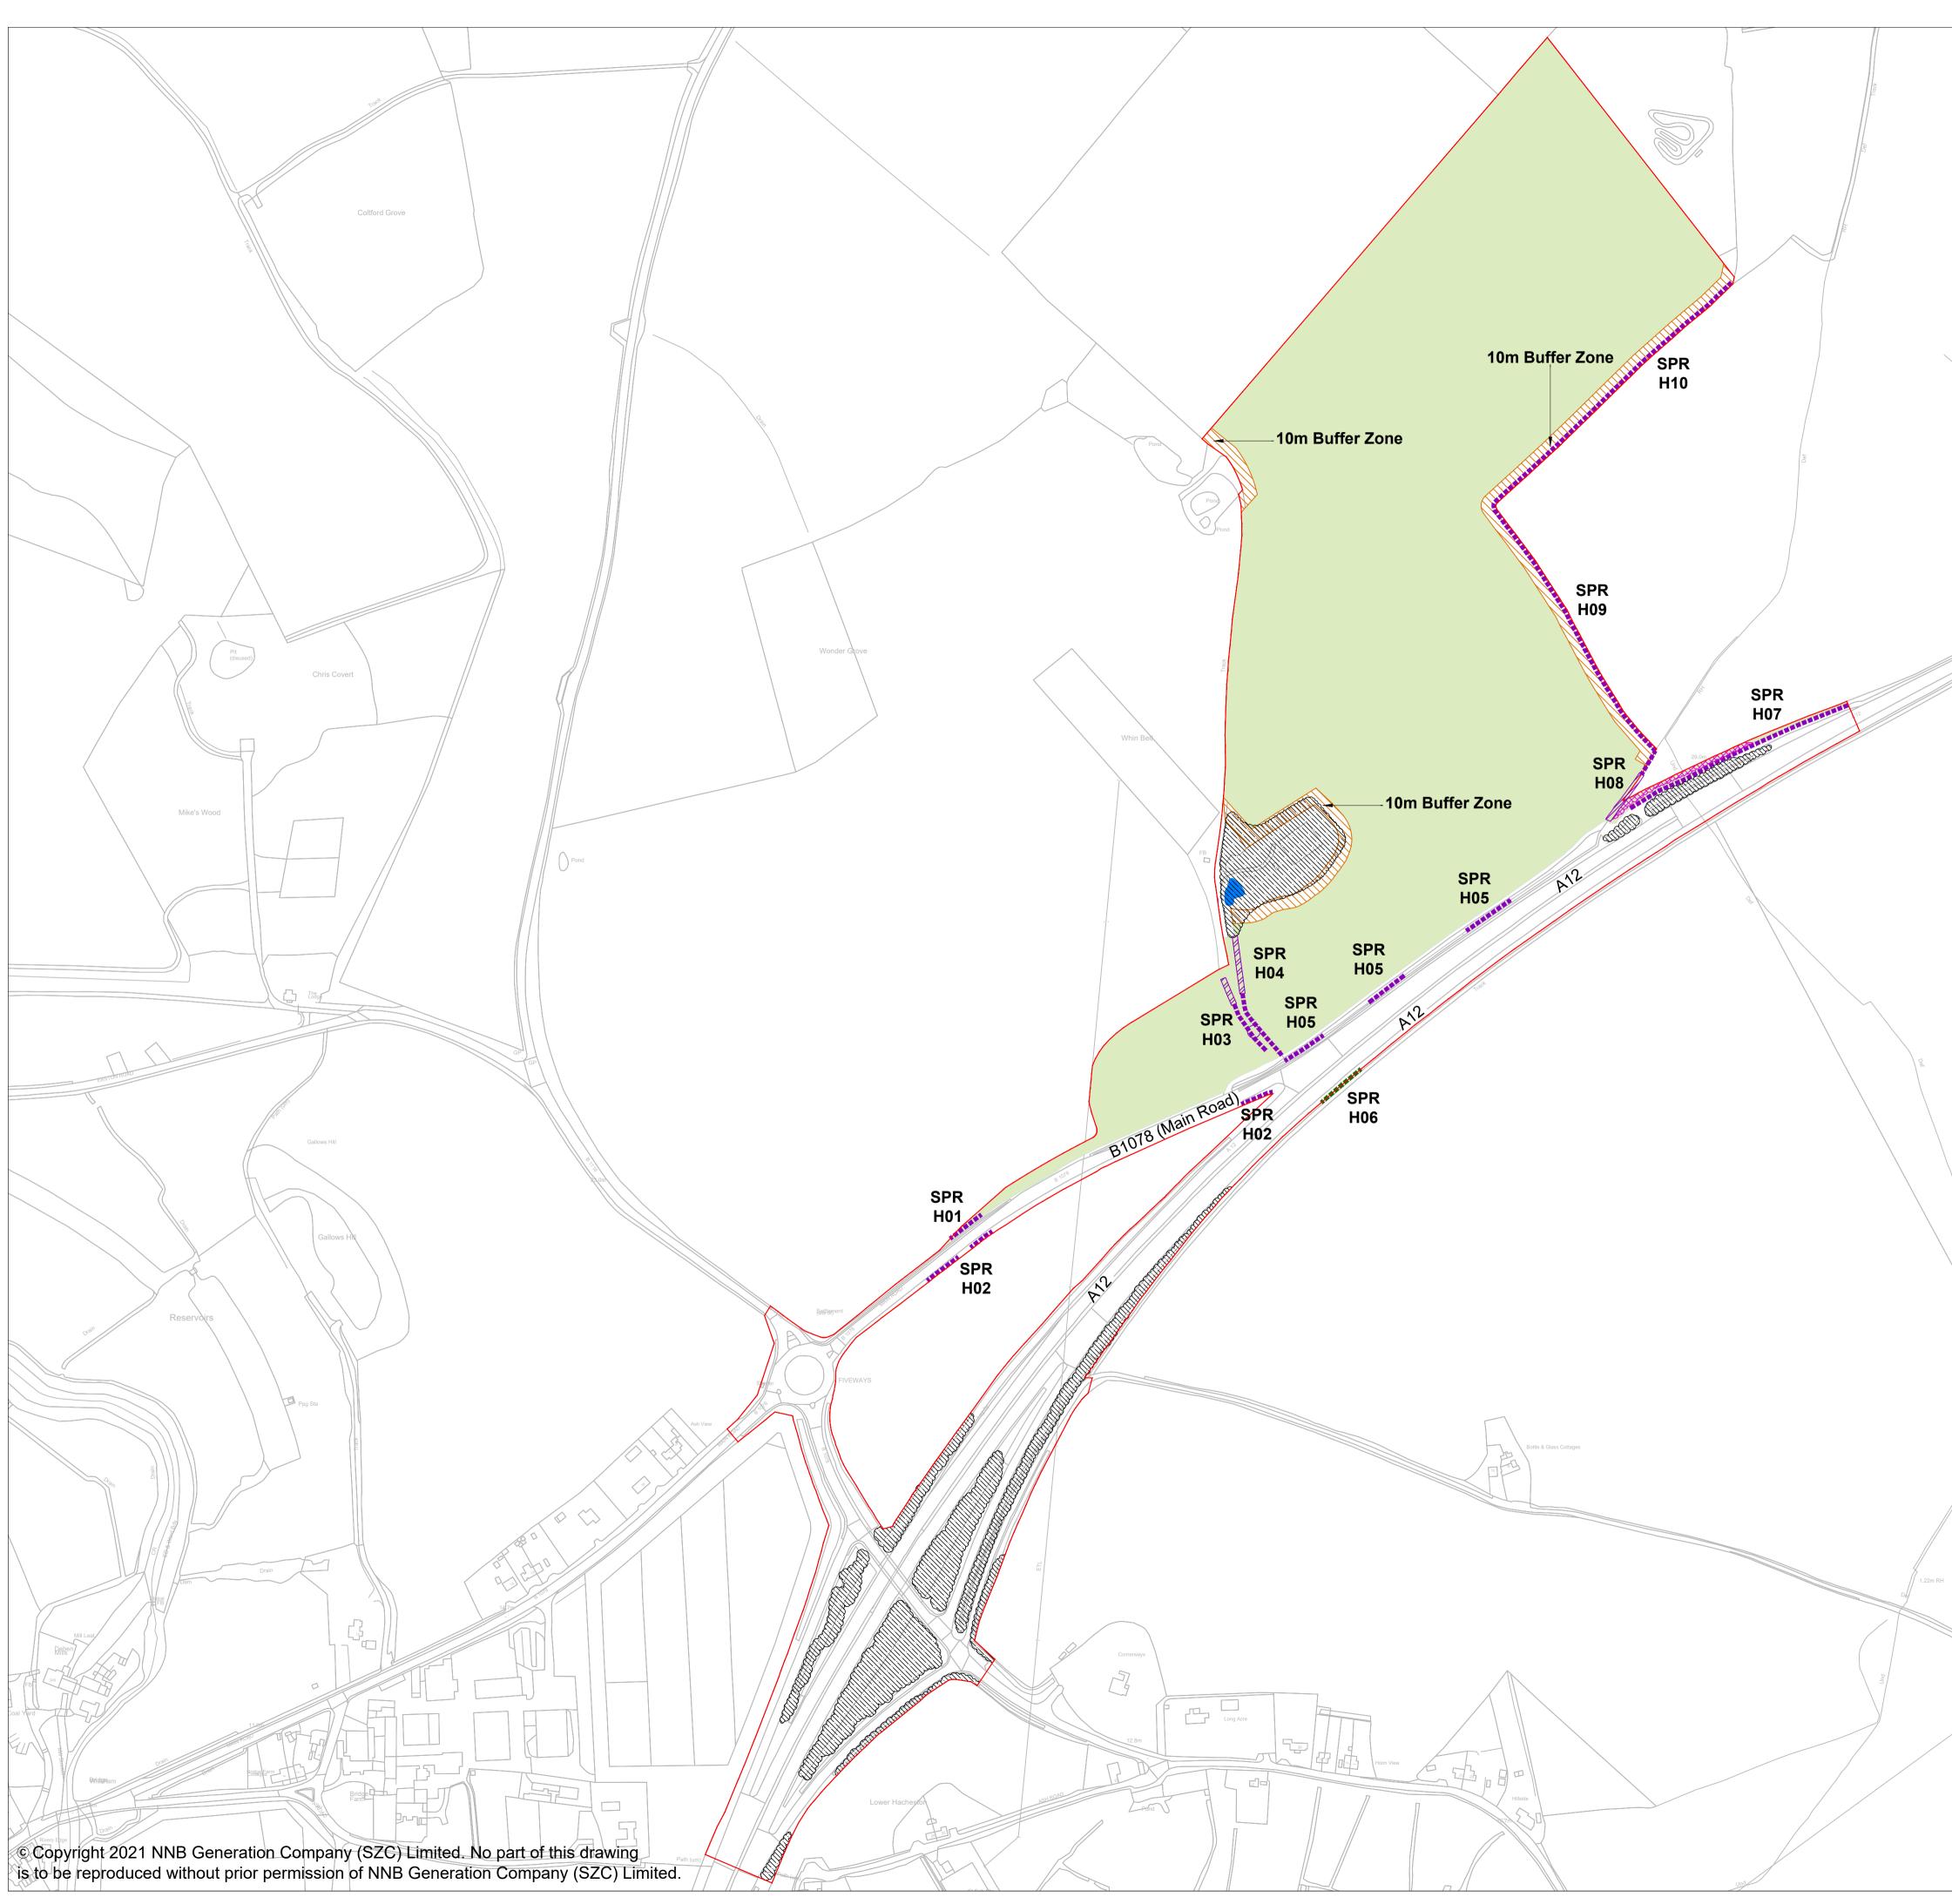


	 FOR DETAILS OF PERMANENT AND TEMPORARY POSSESSION WITHIN ORDER LIMITS REFER TO LAND PLANS. THE LOCATIONS OF FEATURES SHOWN ARE INDICATIVE ONLY. EXACT LOCATIONS TO BE CONFIRMED ON SITE. ADDITIONAL FEATURES MAY BE PRESENT ON SITE THAT HAVE NOT BEEN IDENTIFIED. THIS DRAWING IS BASED ON AERIAL PHOTOGRAPHS AND SITE VISITS. FOR HEDGEROW REFERENCES (H01-H10) PLEASE REFER TO SCHEDULE 21 OF DRAFT DCO (DOC REF 3.1) WITHIN THE AREA SHOWN AS 'GENERAL SITE CLEARANCE' NOT EVERYTHING WOULD BE CLEARED. SITE CLEARANCE WOULD BE THE MINIMUM REQUIRED TO UNDERTAKE THE WORKS. GENERAL SITE CLEARANCE CONSISTS OF REMOVAL OF OVERGROWN VEGETATION IN VERGES AND TOPSOIL REMOVAL.
21.9m	 KEY: DEVELOPMENT SITE BOUNDARY RETAINED HEDGEROW RETAINED IMPORTANT HEDGEROW (HEDGEROW REGULATIONS 1997) RETAINED TREES AND SHRUBS DRY POND TO BE RETAINED BUFFER ZONE AREA OF GENERAL SITE CLEARANCE FOR CONSTRUCTION WORKS WITHIN THE SITE VEGETATION TO BE REMOVED IMPORTANT HEDGEROW (HEDGEROW REGULATIONS 1997) TO BE REMOVED
	02 JAN LDA LDA PROPOSED CHANGES TO THE DCO APPLICATION - 02 2021 LDA LDA PROPOSED CHANGES TO THE DCO APPLICATION - 01 FEB LDA LDA DCO SUBMISSION SZC Co 01 FEB LDA LDA DCO SUBMISSION SZC Co REVISION DATE DRAWN/CHECKED REASONS FOR REVISION / COMMENTS APPROVE NOT PROTECTIVELY MARKED
	COPYRIGHT: Reproduced from Ordnance Survey map with the permission of Ordnance Survey on behalf of the controller of Her Majesty's Stationery Office © Crown copyright (2021). All Rights reserved. NNB GenCo Licence: 0100060408
to come the second seco	PROJECT: SIZEWELL C DOCUMENT: APPLICATION DRAWING - FOR APPROVAL REGULATION 5(2)(0)
	DRAWING TITLE: SOUTHERN PARK AND RIDE SITE CLEARANCE PLAN DRAWING NO: SZC-SZ0701-XX-000-DRW-100163 DATE
	DATE: DRAWN: SCALE: JAN 2021 T.H. 1:2500 @ A1 SCALE BAR:










WINT ROAD	NOTES 1. THIS DRAWING IS FOR PLANNING PURPOSES ONLY AND SHALL NOT BE USED FOR CONSTRUCTION OR ANY OTHER PURPOSE. 2. THE SCHEME DESIGN IS BASED ON ORDNANCE SURVEY MAPPING DATA. THE EXISTING GROUND TERRAIN AND PROPOSED SURFACES ARE BASED ON THE UK GOVERNMENT'S OPEN SOURCE LIDAR DIGITAL TERRAIN MAPPING DATA. ALL POSITIONS AND LEVELS ARE TO BE REVIEWED FOLLOWING COMPLETION OF A DETAILED SITE TOPOGRAPHICAL SURVEY. 3. NEW SIGNS AND ROAD MARKINGS WILL BE BASED ON TSRGD 2016 OR AS AGREED WITH THE LOCAL HIGHWAY AUTHORITY. 4. ALL DIMENSIONS IN METRES UNLESS STATED OTHERWISE. 5. FOR DETAILS OF LANDSCAPING AND PLANTING REFER TO THE LANDSCAPE ARCHITECTS PLANS. 6. ALL PROPOSED ROADWORKS ARE TO BE IN ACCORDANCE WITH THE DESIGN MANUAL FOR ROADS AND BRIDGES (DMRB OR AS AGREED WITH LOCAL AUTHORITY. 7. WHERE PROPOSED ROAD MARKINGS ARE SHOWN THE EXISTING ROAD MARKINGS ARE TO BE REMOVED AS APPROPRIATE.	
	02 JAN DHP HWP PROPOSED CHANGES TO THE DCO APPLICATION - JANUARY SZC 4	Co
	01 FEB 2020 DHP HWP DC0_SUBMISSION SZC 0 REVISION DATE DRAWN CHECKED REASONS FOR REVISION / COMMENTS APPROV NOT PROTECTIVELY MARKED COPYRIGHT: Reproduced from Ordnance Survey map with the permission of Ordnance Survey on behalf of the controller of Her Majesty's Stationery Office © Crown copyright (2021). All Rights reserved. NNB GenCo Licence: 0100060408	
	PROJECT: SIZEWELL C DOCUMENT: APPLICATION DRAWING - FOR APPROVAL FOR APPROVAL REGULATION 5(2)(0)	
	DRAWING TITLE: SOUTHERN PARK AND RIDE HIGHWAY PROPOSED GENERAL ARRANGEMENT KEY PLAN DRAWING NO: SZC-SZ0204-XX-000-DRW-100525 02 DATE: DRAWN: SCALE: JAN 2021 DHP 1:2000 @ A1 SCALE BAR: 0 1:2000 100 metres	

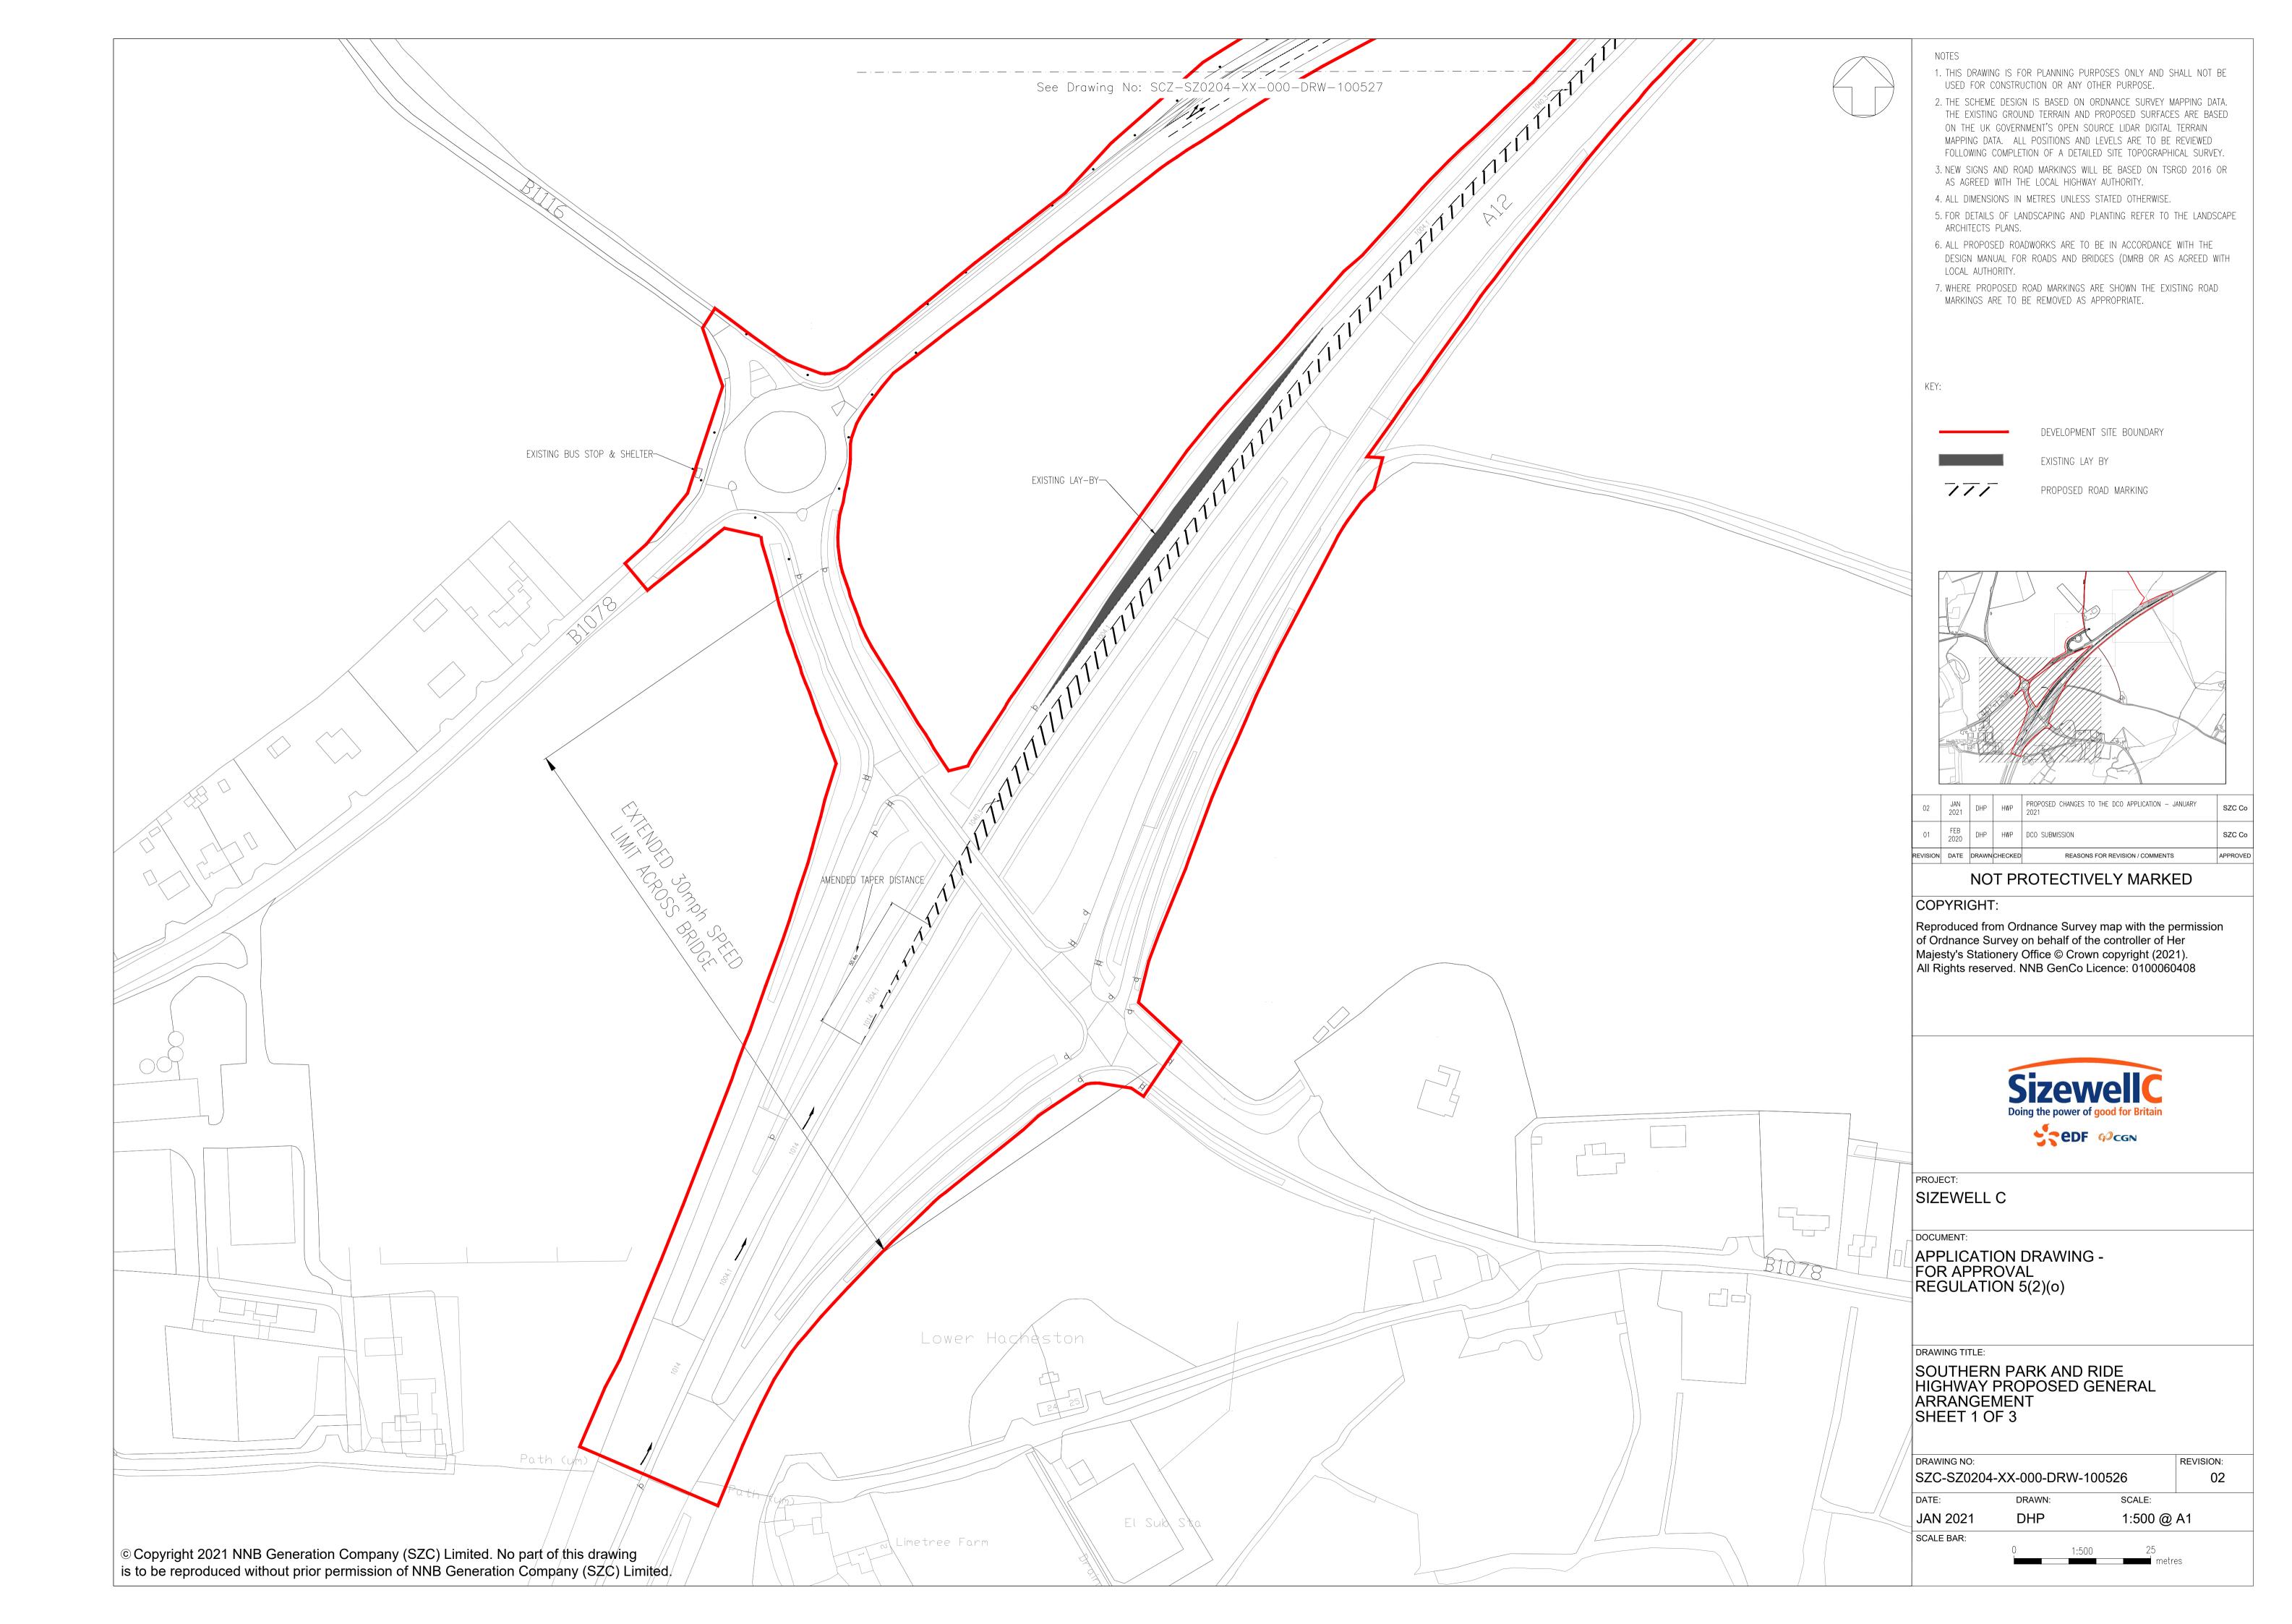

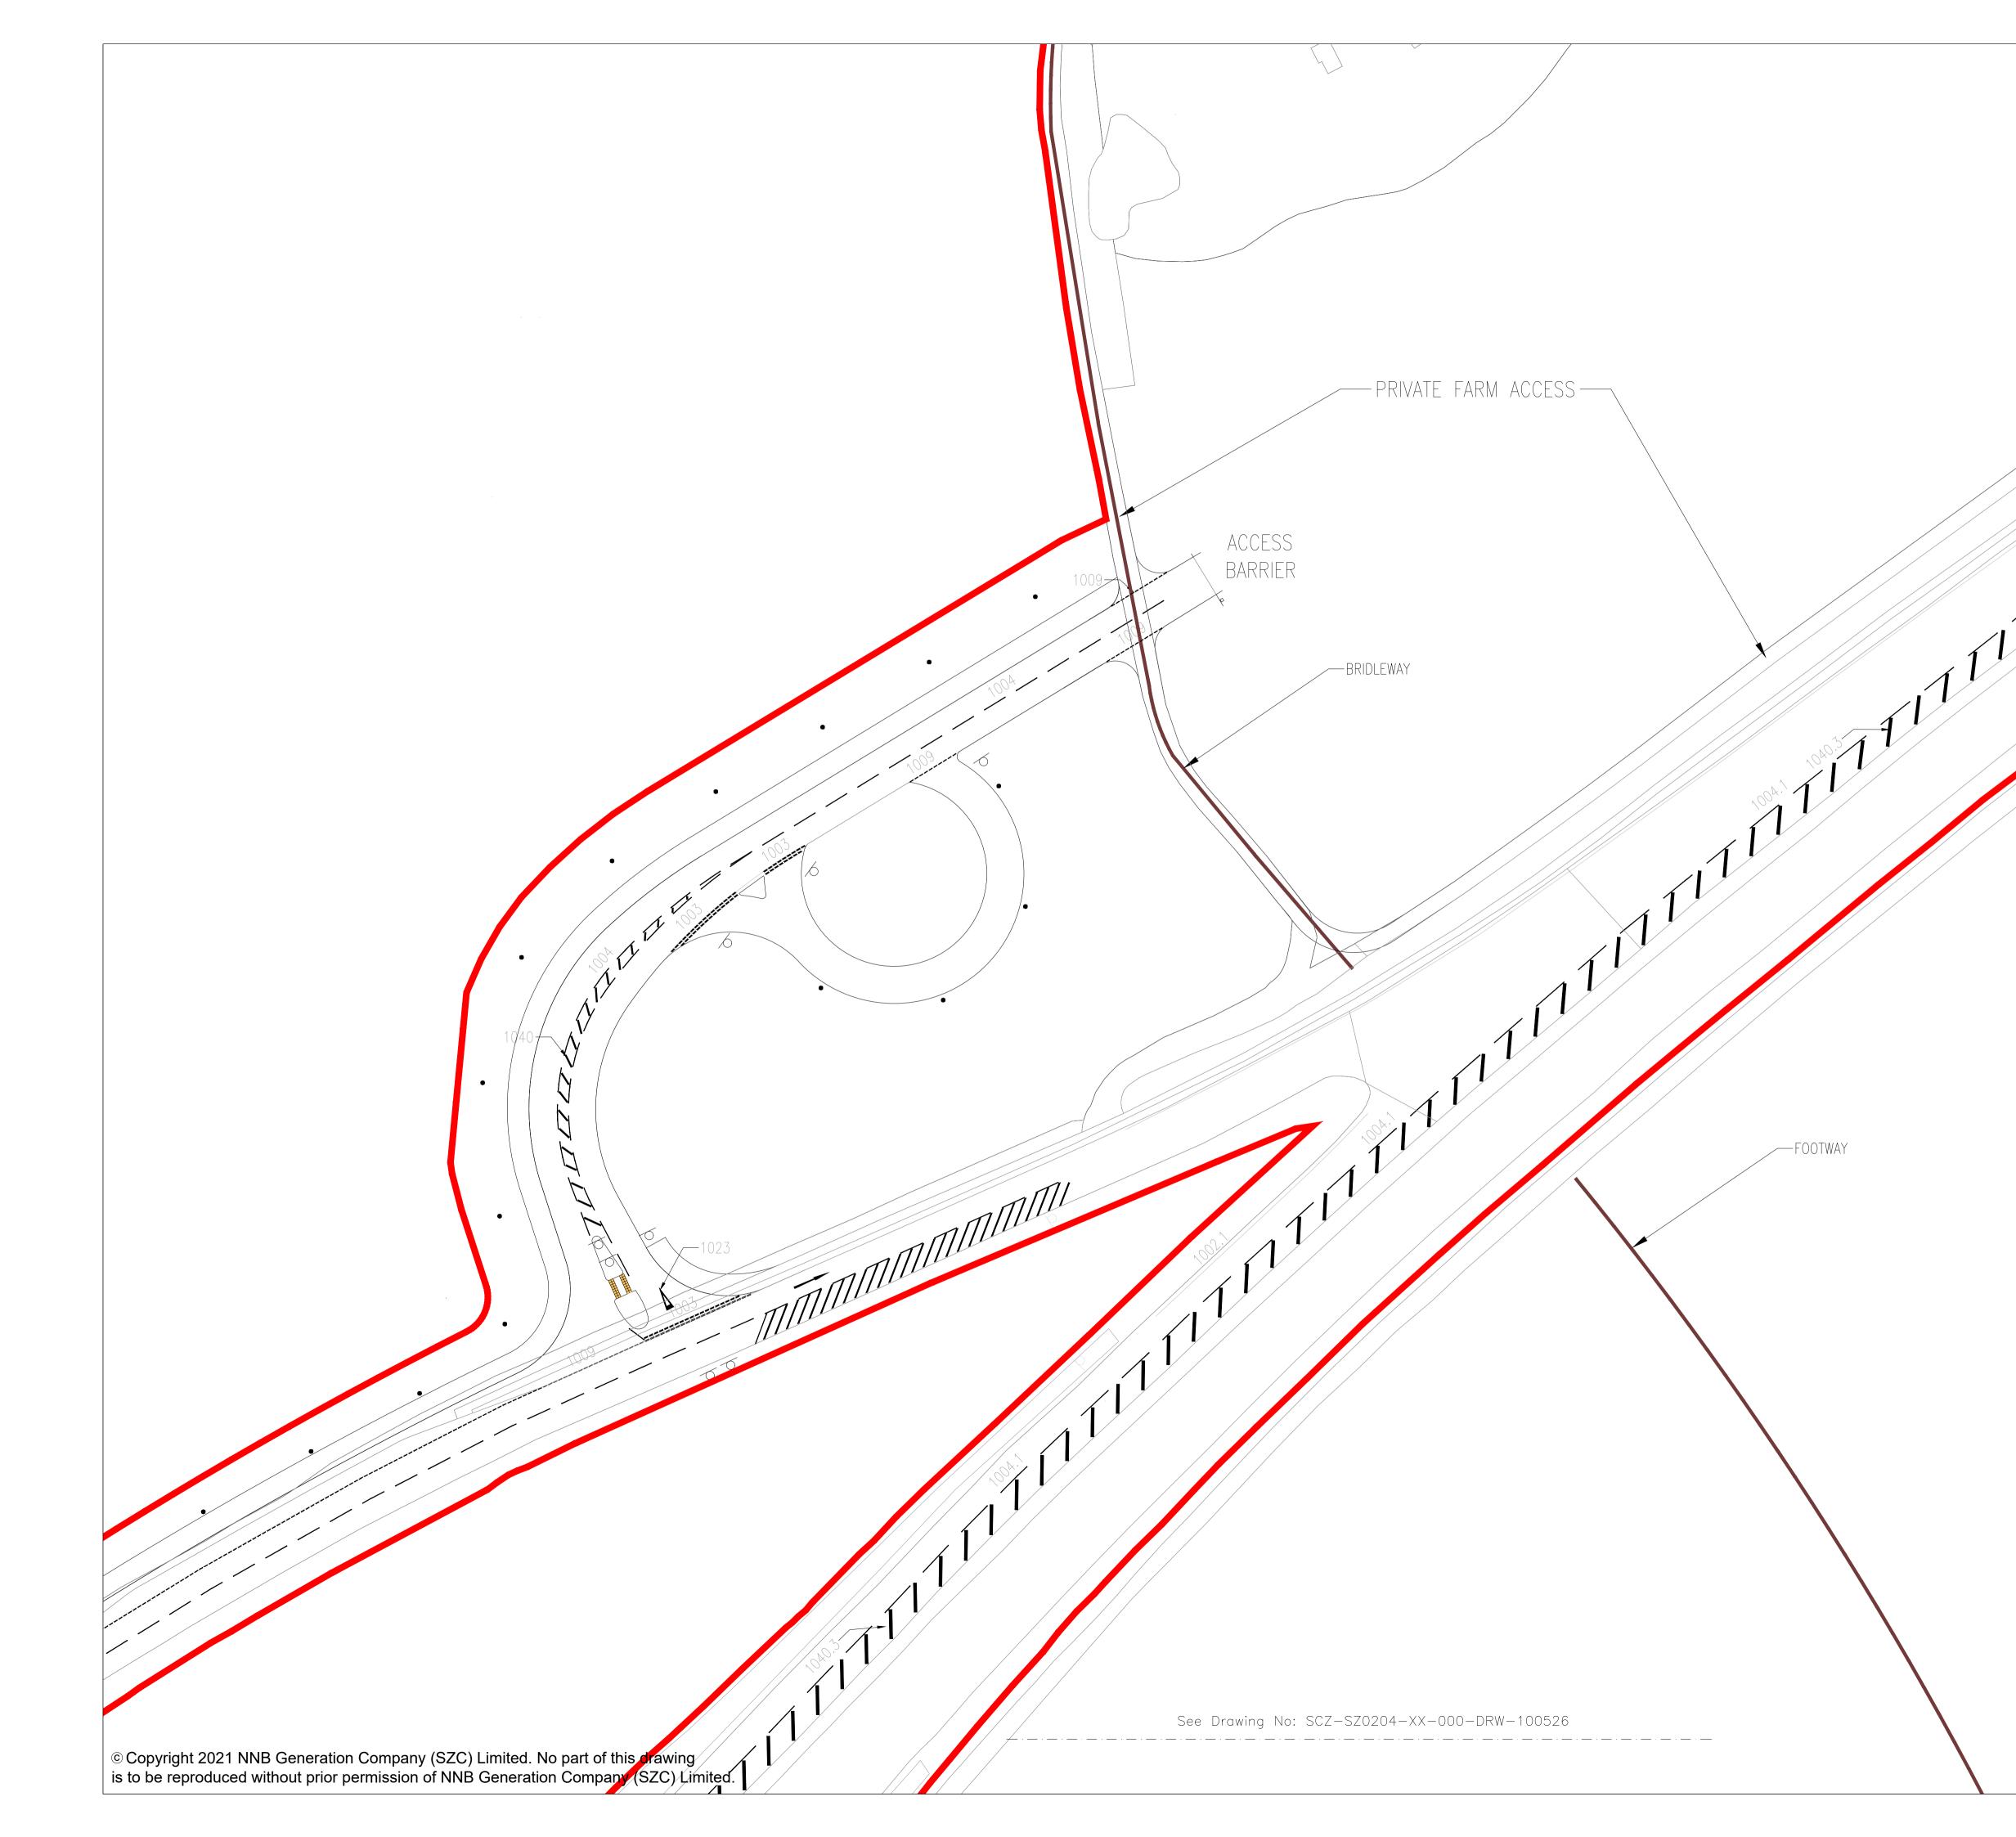

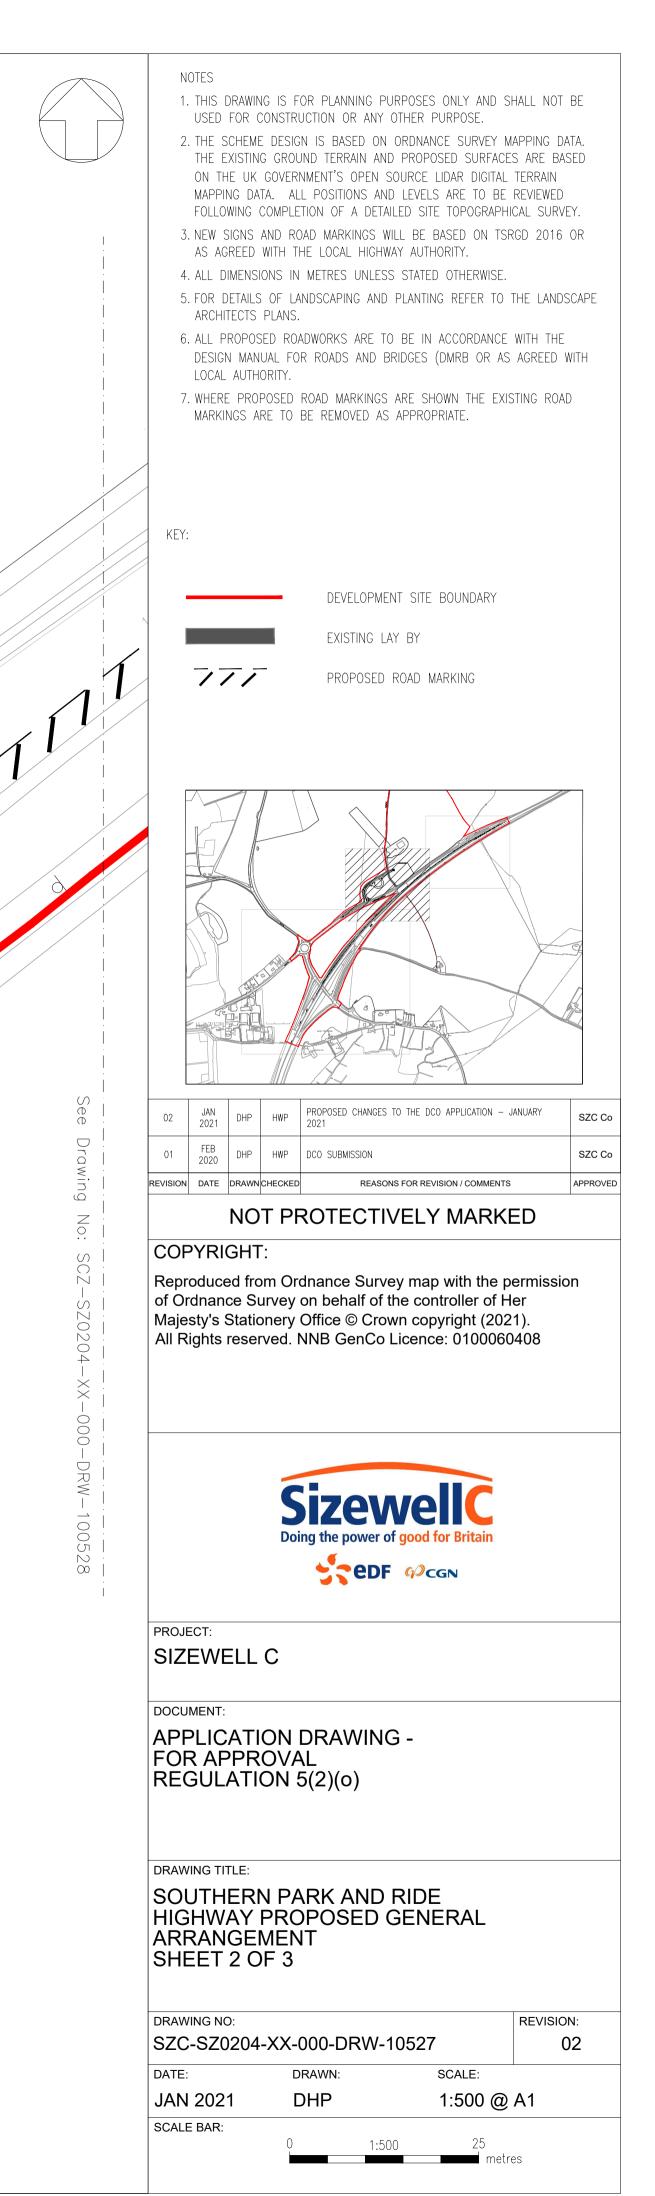

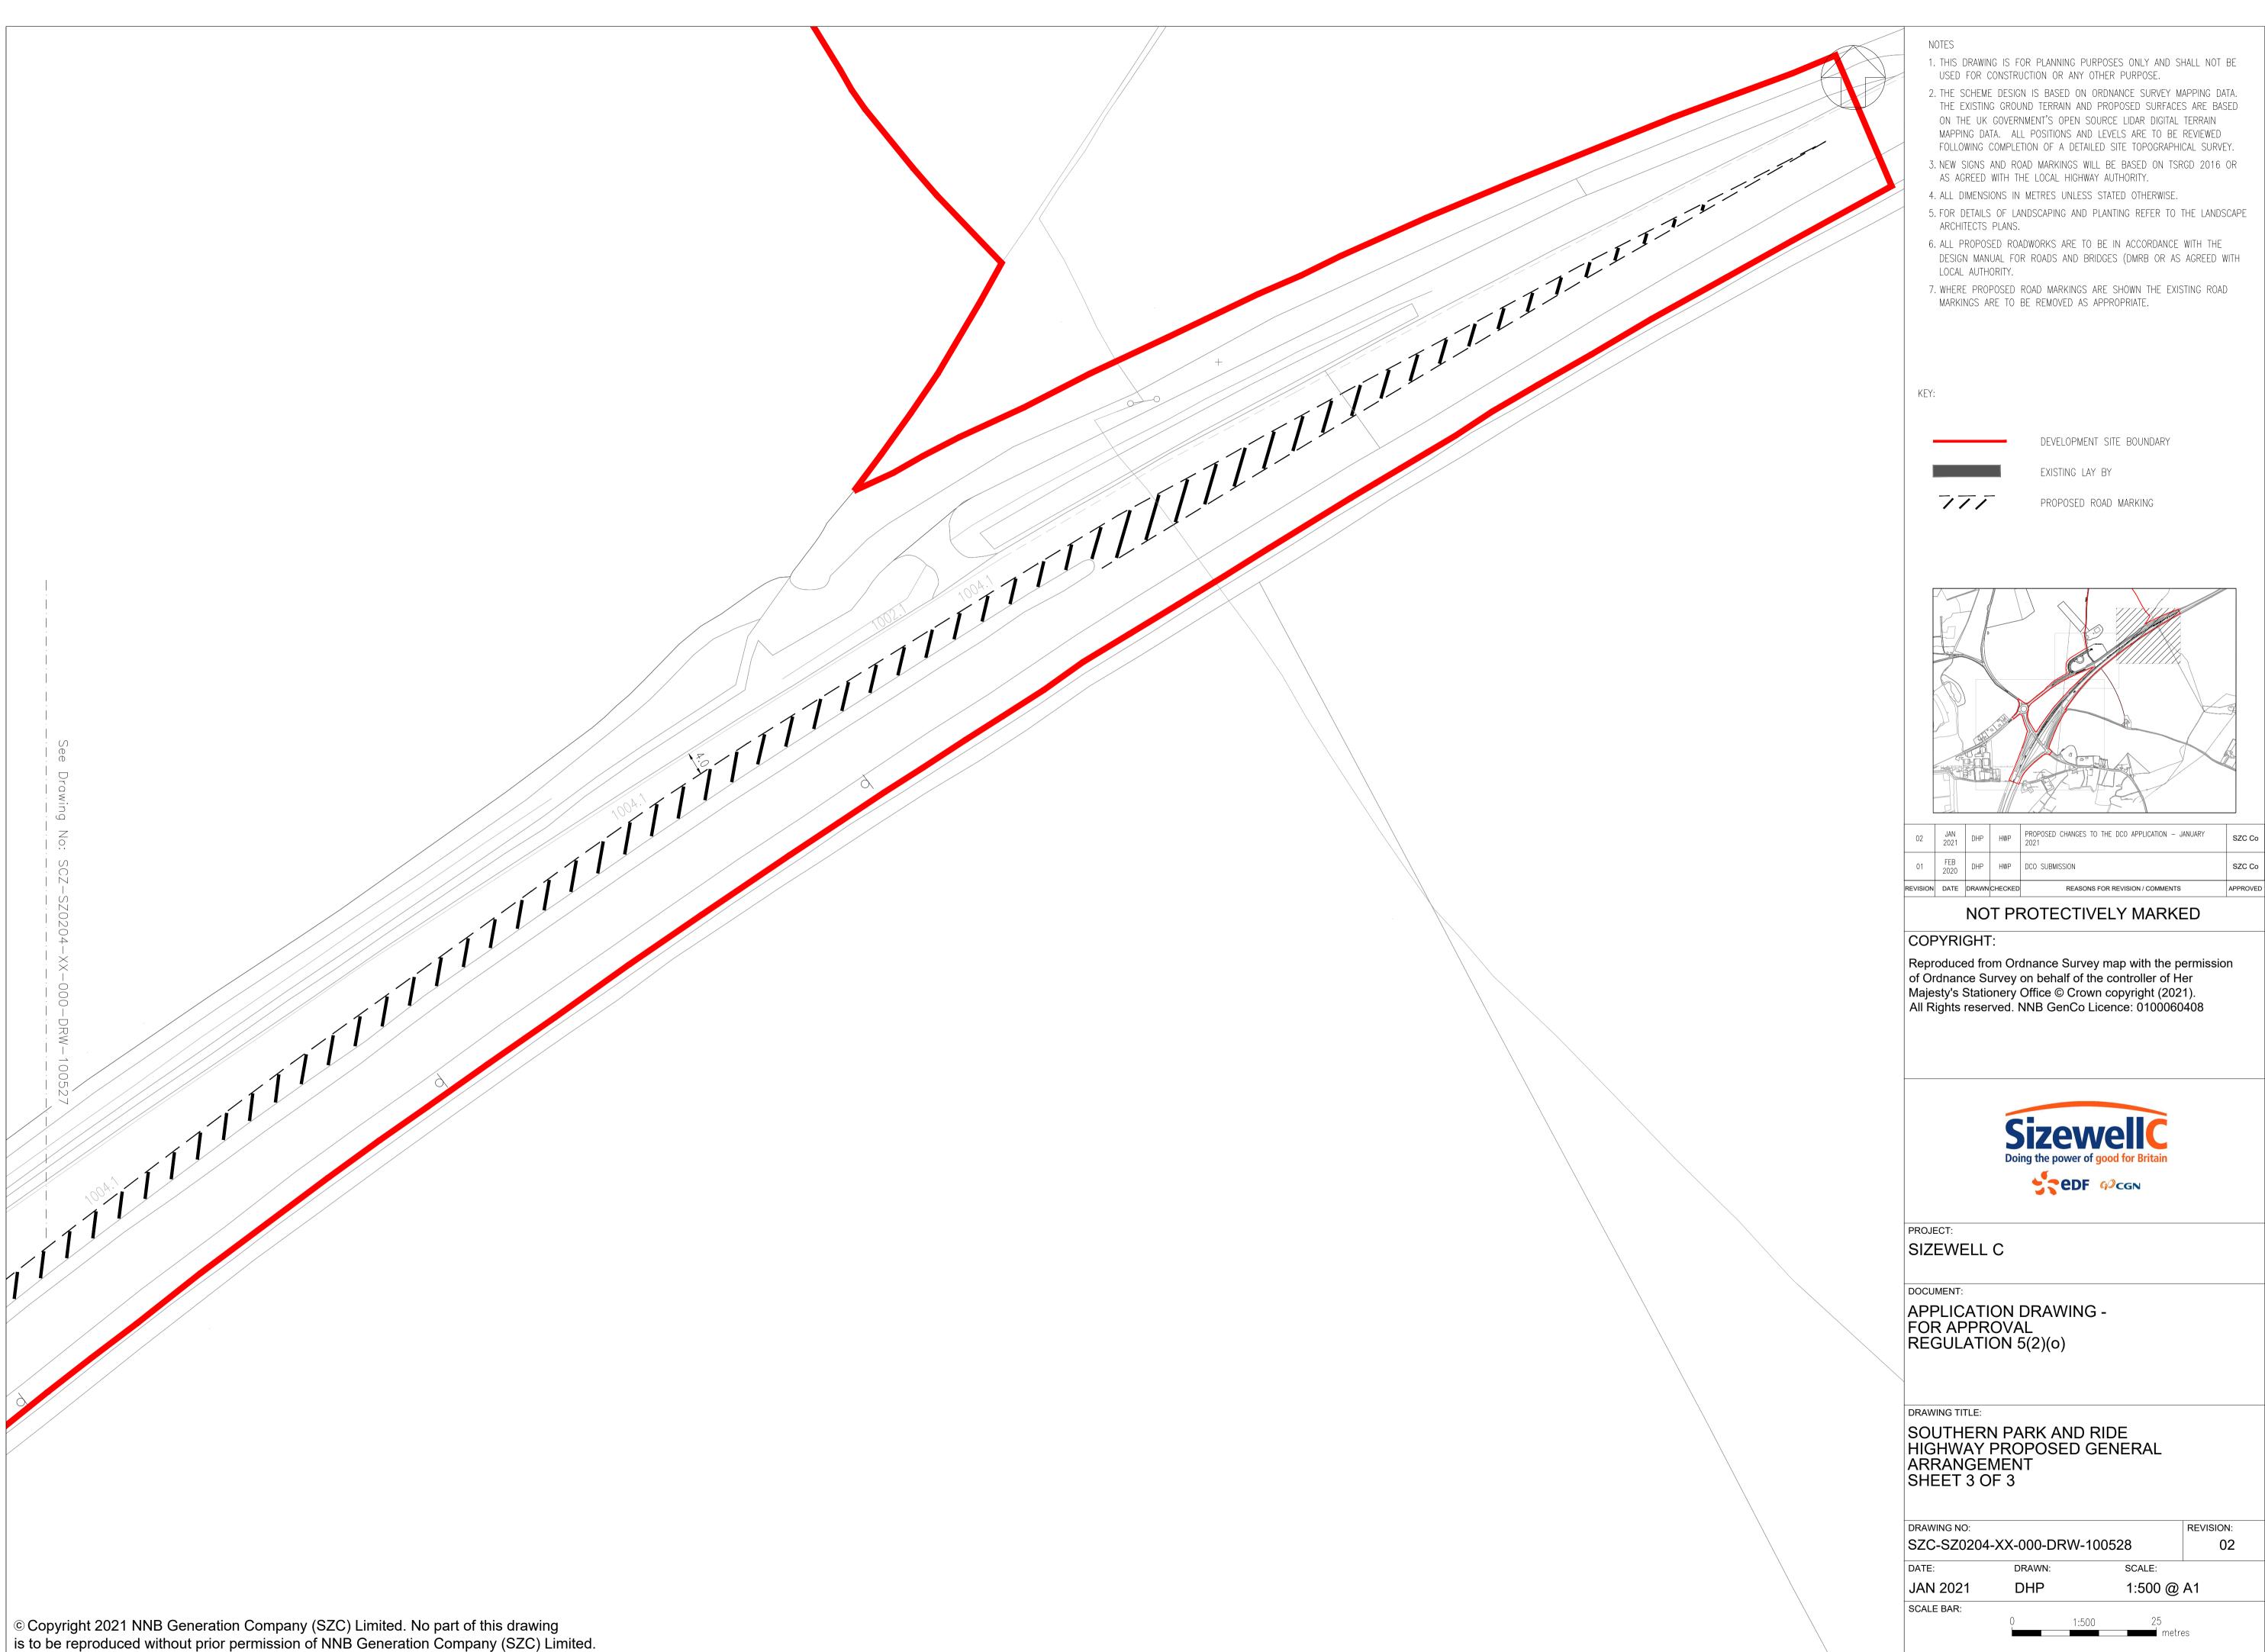

- 2. THE SCHEME DESIGN IS BASED ON ORDNANCE SURVEY MAPPING DATA. THE EXISTING GROUND TERRAIN AND PROPOSED SURFACES ARE BASED
- FOLLOWING COMPLETION OF A DETAILED SITE TOPOGRAPHICAL SURVEY.
- 5. FOR DETAILS OF LANDSCAPING AND PLANTING REFER TO THE LANDSCAPE
- DESIGN MANUAL FOR ROADS AND BRIDGES (DMRB OR AS AGREED WITH