



# The Sizewell C Project

---

## 2.3 Works Plans - Part 3 of 3

---

February 2021

Planning Act 2008  
Infrastructure Planning (Applications: Prescribed Forms and Procedure) Regulations 2009

Revision: 3.0  
Applicable Regulation: Regulation 5(2)(j)  
PINS Reference Number: EN010012



# Works Plans – For Approval

Drawing Number	Revision	Drawing Title	Scale	Sheet Size
<b>Works Plans – Part 1</b>				
SZC-SZ0204-XX-000-DRW-100479	02	Works Plans Overview	1:125000	A1
SZC-SZ0204-XX-000-DRW-100480	02	Works Plans Key Plan 1	1:40000	A1
SZC-SZ0204-XX-000-DRW-100481	02	Works Plans Key Plan 2	1:40000	A1
SZC-SZ0204-XX-000-DRW-100514	01	Works Plans Key Plan 3	1:40000	A1
<b>Works Plans – Part 2</b>				
SZ/WP/01	02	Main Development Site & Rail Works Plans - Key Plan 3	1:10000	A0
SZ/WP/02	02	Main Development Site & Rail Works Plans - Key Plan 4	1:10000	A0
SZ/WP/03	03	Main Development Site & Rail Works Plans - Sheet 1 of 28	1:2500	A0
SZ/WP/04	02	Main Development Site & Rail Works Plans - Sheet 2 of 28	1:2500	A0
SZ/WP/05	03	Main Development Site & Rail Works Plans - Sheet 3 of 28	1:2500	A0
SZ/WP/06	03	Main Development Site & Rail Works Plans - Sheet 4 of 28	1:2500	A0
SZ/WP/07	02	Main Development Site & Rail Works Plans - Sheet 5 of 28	1:3000	A0
SZ/WP/08	02	Main Development Site & Rail Works Plans - Sheet 6 of 28	1:3000	A0
SZ/WP/09	03	Main Development Site & Rail Works Plans - Sheet 7 of 28	1:2500	A0
SZ/WP/10	03	Main Development Site & Rail Works Plans - Sheet 8 of 28	1:2500	A0
SZ/WP/12	02	Main Development Site & Rail Works Plans - Sheet 9 of 28	1:2500	A0
SZ/WP/13	02	Main Development Site & Rail Works Plans - Sheet 10 of 28	1:2500	A0
SZ/WP/14	02	Sports Facilities Works Plans - Sheet 11 of 28	1:1250	A1
SZ/WP/15	02	Fen Meadow - Halesworth Works Plans - Sheet 12 of 28	1:1250	A1
SZ/WP/16	02	Fen Meadow - Benhall Works Plans - Sheet 13 of 28	1:2500	A1
SZ/WP/17	02	Marsh Harrier Habitat Works Plans - Sheet 14 of 28	1:2500	A1

# Works Plans – For Approval


Drawing Number	Revision	Drawing Title	Scale	Sheet Size
<b>Works Plans – Part 3</b>				
SZC-SZ0204-XX-000-DRW-100250	03	Northern Park and Ride Works Plans - Sheet 15 of 28	1:2500	A1
SZC-SZ0204-XX-000-DRW-100251	03	Southern Park And Ride Works Plans - Sheet 16 of 28	1:2500	A1
SZC-SZ0204-XX-000-DRW-100252	03	Two Village Bypass Works Plans - Sheet 17 of 28	1:2500	A1
SZC-SZ0204-XX-000-DRW-100462	03	Two Village Bypass Works Plans - Sheet 18 of 28	1:2500	A1
SZC-SZ0204-XX-000-DRW-100253	03	Sizewell Link Road Works Plans - Sheet 19 of 28	1:2500	A1
SZC-SZ0204-XX-000-DRW-100254	03	Sizewell Link Road Works Plans - Sheet 20 of 28	1:2500	A1
SZC-SZ0204-XX-000-DRW-100255	03	Sizewell Link Road Works Plans - Sheet 21 of 28	1:2500	A1
SZC-SZ0204-XX-000-DRW-100484	03	Sizewell Link Road Works Plans - Sheet 22 of 28	1:2500	A1
SZC-SZ0204-XX-000-DRW-100261	03	Freight Management Facility Works Plan Sheet 23 of 28	1:1250	A1
SZC-SZ0204-XX-000-DRW-100256	03	Yoxford Roundabout Works Plan- Sheet 24 of 28	1:1250	A1
SZC-SZ0204-XX-000-DRW-100260	02	A12 / B1119 Junction at Saxmundham Works Plans - Sheet 25 of 28	1:1250	A1
SZC-SZ0204-XX-000-DRW-100258	02	A1094 / B1069 Junction South Of Knodishall Works Plans - Sheet 26 of 28	1:1250	A1
SZC-SZ0204-XX-000-DRW-100259	03	A12 / A144 Junction South Of Bramfield Works Plans - Sheet 27 of 28	1:1250	A1
SZ/WP/18	01	Fen Meadow - Pakenham Works Plans - Sheet 28 of 28	1:5000	A1

# Works Plans For Approval – Revisions Schedule

Drawing Number	Revision	Drawing Title	Amendments
<b>Works Plans Part 1</b>			
SZC-SZ0204-XX-000-DRW-100479	02	Works Plans Overview	Reflect updates to Order Limits
SZC-SZ0204-XX-000-DRW-100480	02	Works Plans Key Plan 1	Reflect updates to Order Limits
SZC-SZ0204-XX-000-DRW-100481	02	Works Plans Key Plan 2	Reflect updates to Order Limits
SZC-SZ0204-XX-000-DRW-100514	01	Works Plans Key Plan 3	Reflect updates to Order Limits
<b>Works Plans Part 2</b>			
SZ/WP/01	02	Main Development Site & Rail Works Plans - Key Plan 3	Reflect updates to Order Limits
SZ/WP/02	02	Main Development Site & Rail Works Plans - Key Plan 4	Reflect updates to Order Limits
SZ/WP/03	03	Main Development Site & Rail Works Plans - Sheet 1 of 28	Removed new or altered points of access
SZ/WP/04	02	Main Development Site & Rail Works Plans - Sheet 2 of 28	Update sheet number to out of 28
SZ/WP/05	03	Main Development Site & Rail Works Plans - Sheet 3 of 28	Removed new or altered points of access
SZ/WP/06	03	Main Development Site & Rail Works Plans - Sheet 4 of 28	Removed new or altered points of access
SZ/WP/07	02	Main Development Site & Rail Works Plans - Sheet 5 of 28	Reduction to Order Limits
SZ/WP/08	02	Main Development Site & Rail Works Plans - Sheet 6 of 28	Update sheet number to out of 28
SZ/WP/09	03	Main Development Site & Rail Works Plans - Sheet 7 of 28	Removed new or altered points of access
SZ/WP/10	03	Main Development Site & Rail Works Plans - Sheet 8 of 28	Removed new or altered points of access
SZ/WP/12	02	Main Development Site & Rail Works Plans - Sheet 9 of 28	Update sheet number to out of 28
SZ/WP/13	02	Main Development Site & Rail Works Plans - Sheet 10 of 28	Update sheet number to out of 28
SZ/WP/14	02	Sports Facilities Works Plans - Sheet 11 of 28	Update sheet number to out of 28
SZ/WP/15	02	Fen Meadow - Halesworth Works Plans - Sheet 12 of 28	Increase to Order Limits
SZ/WP/16	02	Fen Meadow - Benhall Works Plans - Sheet 13 of 28	Increase to Order Limits
SZ/WP/17	02	Marsh Harrier Habitat Works Plans - Sheet 14 of 28	Increase to Order Limits

# Works Plans For Approval – Revisions Schedule

Drawing Number	Revision	Drawing Title	Amendments
<b>Works Plans Part 3</b>			
SZC-SZ0204-XX-000-DRW-100250	03	Northern Park and Ride Works Plans - Sheet 15 of 28	Removed new or altered points of access
SZC-SZ0204-XX-000-DRW-100251	03	Southern Park And Ride Works Plans - Sheet 16 of 28	Removed new or altered points of access
SZC-SZ0204-XX-000-DRW-100252	03	Two Village Bypass Works Plans - Sheet 17 of 28	Removed new or altered points of access
SZC-SZ0204-XX-000-DRW-100462	03	Two Village Bypass Works Plans - Sheet 18 of 28	Removed new or altered points of access
SZC-SZ0204-XX-000-DRW-100253	03	Sizewell Link Road Works Plans - Sheet 19 of 28	Removed new or altered points of access
SZC-SZ0204-XX-000-DRW-100254	03	Sizewell Link Road Works Plans - Sheet 20 of 28	Removed new or altered points of access
SZC-SZ0204-XX-000-DRW-100255	03	Sizewell Link Road Works Plans - Sheet 21 of 28	Removed new or altered points of access
SZC-SZ0204-XX-000-DRW-100484	03	Sizewell Link Road Works Plans - Sheet 22 of 28	Removed new or altered points of access
SZC-SZ0204-XX-000-DRW-100261	03	Freight Management Facility Works Plan Sheet 23 of 28	Removed new or altered points of access
SZC-SZ0204-XX-000-DRW-100256	03	Yoxford Roundabout Works Plan- Sheet 24 of 28	Removed new or altered points of access
SZC-SZ0204-XX-000-DRW-100260	02	A12 / B1119 Junction at Saxmundham Works Plans - Sheet 25 of 28	Reduction to Order Limits
SZC-SZ0204-XX-000-DRW-100258	02	A1094 / B1069 Junction South Of Knodishall Works Plans - Sheet 26 of 28	Reduction to Order Limits
SZC-SZ0204-XX-000-DRW-100259	03	A12 / A144 Junction South Of Bramfield Works Plans - Sheet 27 of 28	Removed new or altered points of access
SZ/WP/18	01	Fen Meadow - Pakenham Works Plans - Sheet 28 of 28	New Scheme

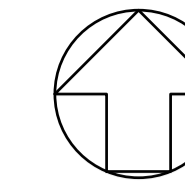

**NOTES:**

1. THE ORDNANCE SURVEY MASTERMAP DATA ADOPTED AS DRAWING BACKGROUND TOPOGRAPHY DATA.

**KEY:**

- ORDER LIMITS
- WORK No. 9

WORK No.9

03	FEB 2021	EBA	MPB	RESPONSE TO PINS PROCEDURAL DECISION 5 [DATED 22 JAN 2021]	SZC Co
02	JAN 2021	EBA	MPB	PROPOSED CHANGES TO THE DCO APPLICATION - JANUARY 2021	SZC Co
01	FEB 2020	LMM	HP	DCO SUBMISSION	SZC Co
REVISION	DATE	DRAWN/CHECKED	REASONS FOR REVISION / COMMENTS		APPROVED

**NOT PROTECTIVELY MARKED**

**COPYRIGHT:**

Reproduced from Ordnance Survey map with the permission of Ordnance Survey on behalf of the controller of Her Majesty's Stationery Office © Crown copyright (2021). All Rights reserved. NNB GenCo Licence: 0100060408



PROJECT:  
SIZEWELL C


DOCUMENT:  
WORKS PLANS  
REGULATION 5(2)(j)

DRAWING TITLE:  
NORTHERN PARK AND RIDE  
WORKS PLANS - SHEET 15 OF 28

DRAWING NO: SZC-SZ0204-XX-000-DRW-100250	REVISION: 03
---	-----------------

DATE: FEB 2021	DRAWN: LMM	SCALE: 1:2500 @ A1
-------------------	---------------	-----------------------

SCALE BAR:

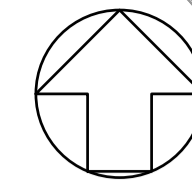


**NOTES:**

1. THE ORDNANCE SURVEY MASTERMAP DATA ADOPTED AS DRAWING BACKGROUND TOPOGRAPHY DATA.

**KEY:**

- ORDER LIMITS
- WORK No. 10

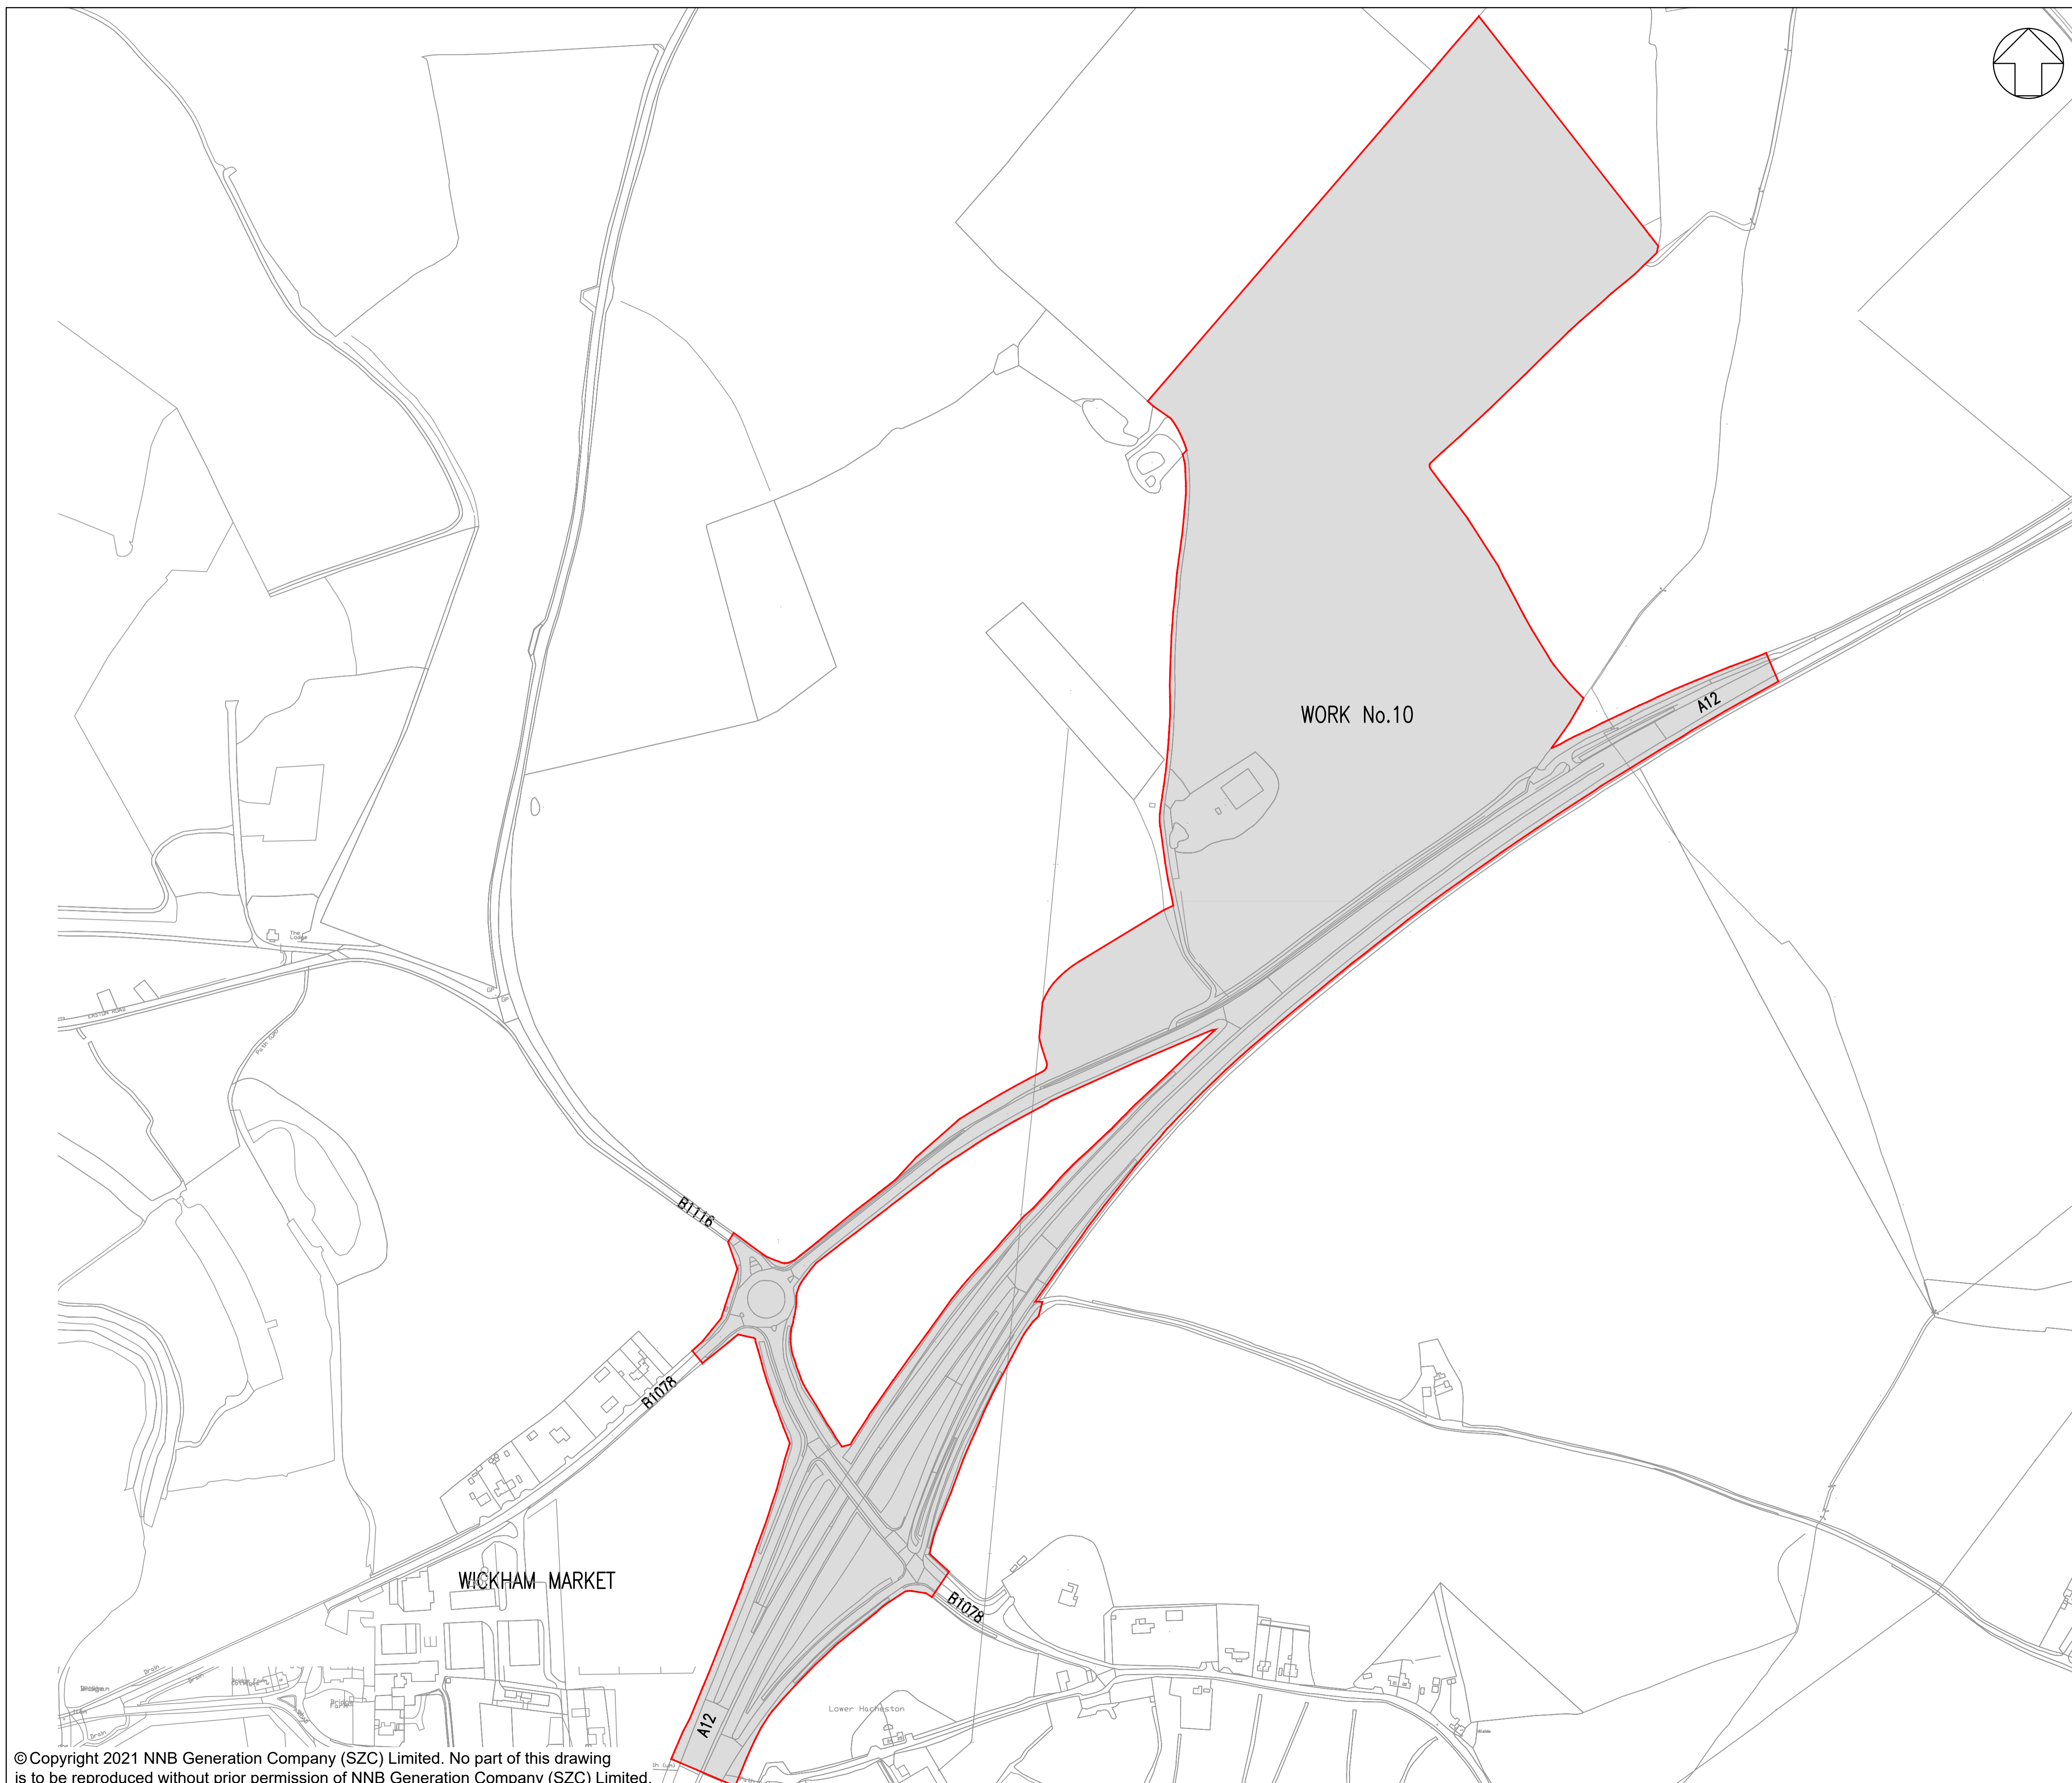

03	FEB 2021	EBA	MPB	RESPONSE TO PINS PROCEDURAL DECISION 5 [DATED 22 JAN 2021]	SZC Co
02	JAN 2021	EBA	MPB	PROPOSED CHANGES TO THE DCO APPLICATION - JANUARY	SZC Co
01	FEB 2020	LMM	HP	DCO SUBMISSION	SZC Co
REVISION	DATE	DRAWN/CHECKED		REASONS FOR REVISION / COMMENTS	APPROVED

**NOT PROTECTIVELY MARKED**

**COPYRIGHT:**

Reproduced from Ordnance Survey map with the permission of Ordnance Survey on behalf of the controller of Her Majesty's Stationery Office © Crown copyright (2021). All Rights reserved. NNB GenCo Licence: 0100060408




PROJECT:  
SIZEWELL C


DOCUMENT:  
WORKS PLANS  
REGULATION 5(2)(j)

DRAWING TITLE:  
SOUTHERN PARK AND RIDE  
WORKS PLANS - SHEET 16 OF 28

DRAWING NO: SZC-SZ0204-XX-000-DRW-100251	REVISION: 03
---	-----------------

DATE: FEB 2021	DRAWN: LMM	SCALE: 1:2500 @ A1
-------------------	---------------	-----------------------

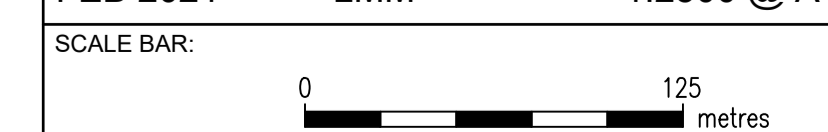

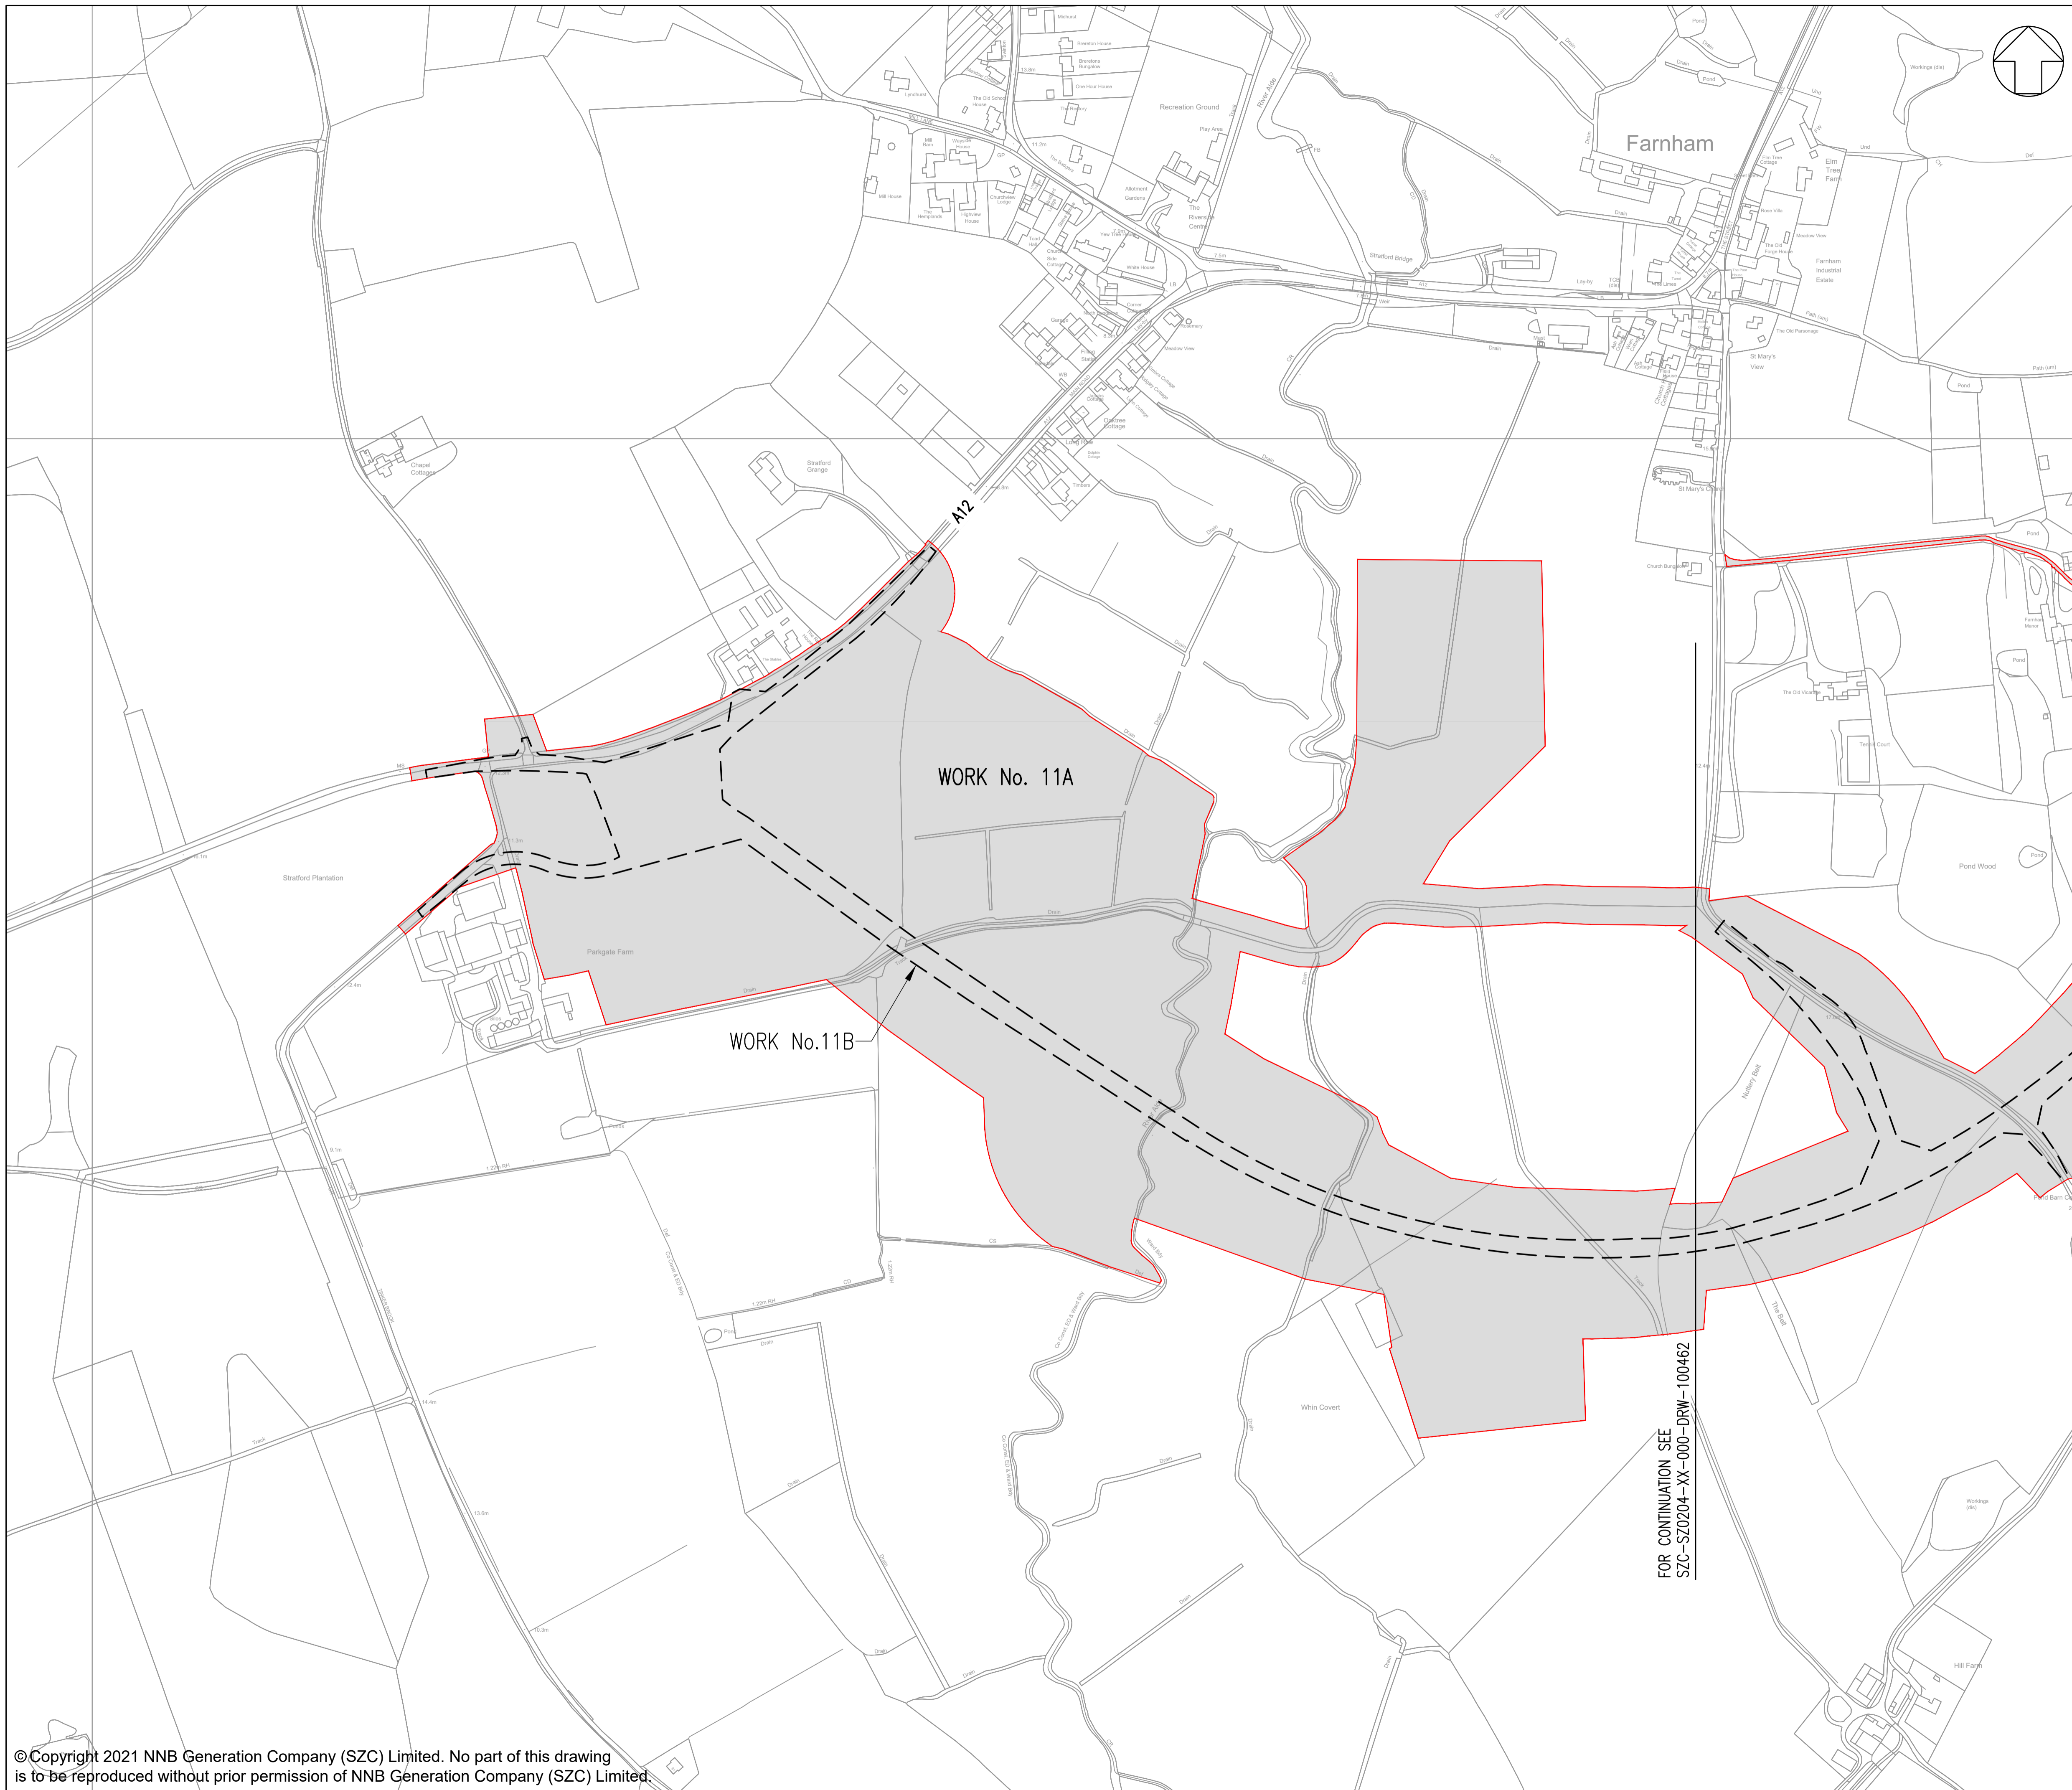


**NOTES:**

1. THE ORDNANCE SURVEY MASTERMAP DATA ADOPTED AS DRAWING BACKGROUND TOPOGRAPHY DATA.

**KEY:**

- ORDER LIMITS
- WORK No.11A
- WORK No.11B

**KEY PLAN**

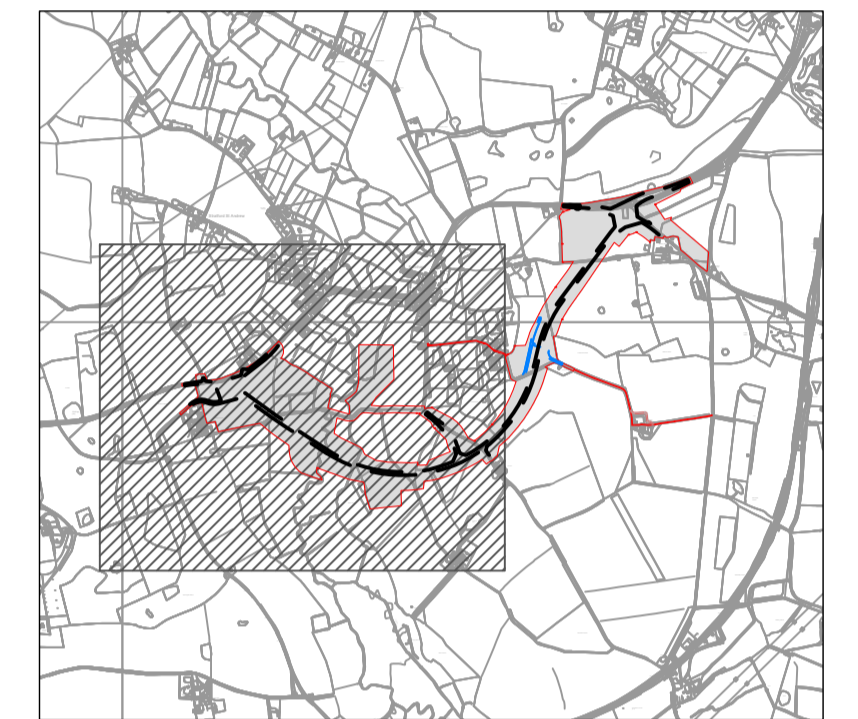

03	FEB 2021	EBA	MPB	RESPONSE TO PINS PROCEDURAL DECISION 5 [DATED 22 JAN 2021]	SZC Co
02	JAN 2021	EBA	MPB	PROPOSED CHANGES TO THE DCO APPLICATION - JANUARY 2021	SZC Co
01	FEB 2020	LMM	HP	DCO SUBMISSION	SZC Co
REVISION	DATE	DRAWN/CHECKED	REASONS FOR REVISION / COMMENTS		APPROVED

**NOT PROTECTIVELY MARKED**

**COPYRIGHT:**  
 Reproduced from Ordnance Survey map with the permission of Ordnance Survey on behalf of the controller of Her Majesty's Stationery Office © Crown copyright (2021). All Rights reserved. NNB GenCo Licence: 0100060408



**PROJECT:**  
 SIZEWELL C

**DOCUMENT:**  
 WORKS PLANS  
 REGULATION 5(2)(j)

**DRAWING TITLE:**  
 TWO VILLAGE BYPASS  
 WORKS PLANS - SHEET 17 OF 28


**DRAWING NO:** SZC-SZ0204-XX-000-DRW-100252 **REVISION:** 03

**DATE:** FEB 2021 **DRAWN:** LMM **SCALE:** 1:2500 @ A1



FOR CONTINUATION SEE  
 SZC-SZ0204-XX-000-DRW-100462



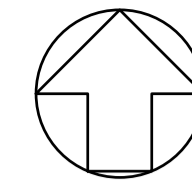


**NOTES:**

1. THE ORDNANCE SURVEY MASTERMAP DATA ADOPTED AS DRAWING BACKGROUND TOPOGRAPHY DATA.

**KEY:**

- ORDER LIMITS
- WORK No.11A
- WORK No.11B
- WORK No.11C

**KEY PLAN**

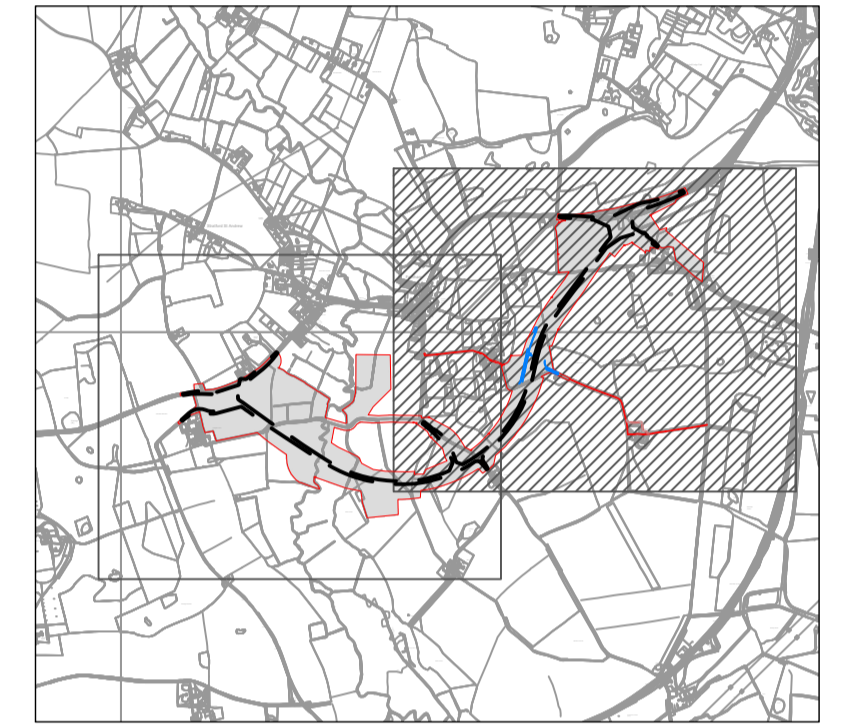

REVISION	DATE	DRAWN/CHECKED	REASONS FOR REVISION / COMMENTS	APPROVED
03	FEB 2021	EBA MPB	RESPONSE TO PINS PROCEDURAL DECISION 5 [DATED 22 JAN 2021]	SZC Co
02	JAN 2021	EBA MPB	PROPOSED CHANGES TO THE DCO APPLICATION - JANUARY	SZC Co
01	FEB 2020	LMM HP	DCO SUBMISSION	SZC Co

**NOT PROTECTIVELY MARKED**

**COPYRIGHT:**

Reproduced from Ordnance Survey map with the permission of Ordnance Survey on behalf of the controller of Her Majesty's Stationery Office © Crown copyright (2021). All Rights reserved. NNB GenCo Licence: 0100060408





**PROJECT:**  
SIZEWELL C

**DOCUMENT:**  
WORKS PLANS  
REGULATION 5(2)(j)


**DRAWING TITLE:**  
TWO VILLAGE BYPASS  
WORKS PLANS - SHEET 18 OF 28

<b>DRAWING NO:</b> SZC-SZ0204-XX-000-DRW-100462	<b>REVISION:</b> 03
--	------------------------

<b>DATE:</b> FEB 2021	<b>DRAWN:</b> LMM	<b>SCALE:</b> 1:2500 @ A1
--------------------------	----------------------	------------------------------

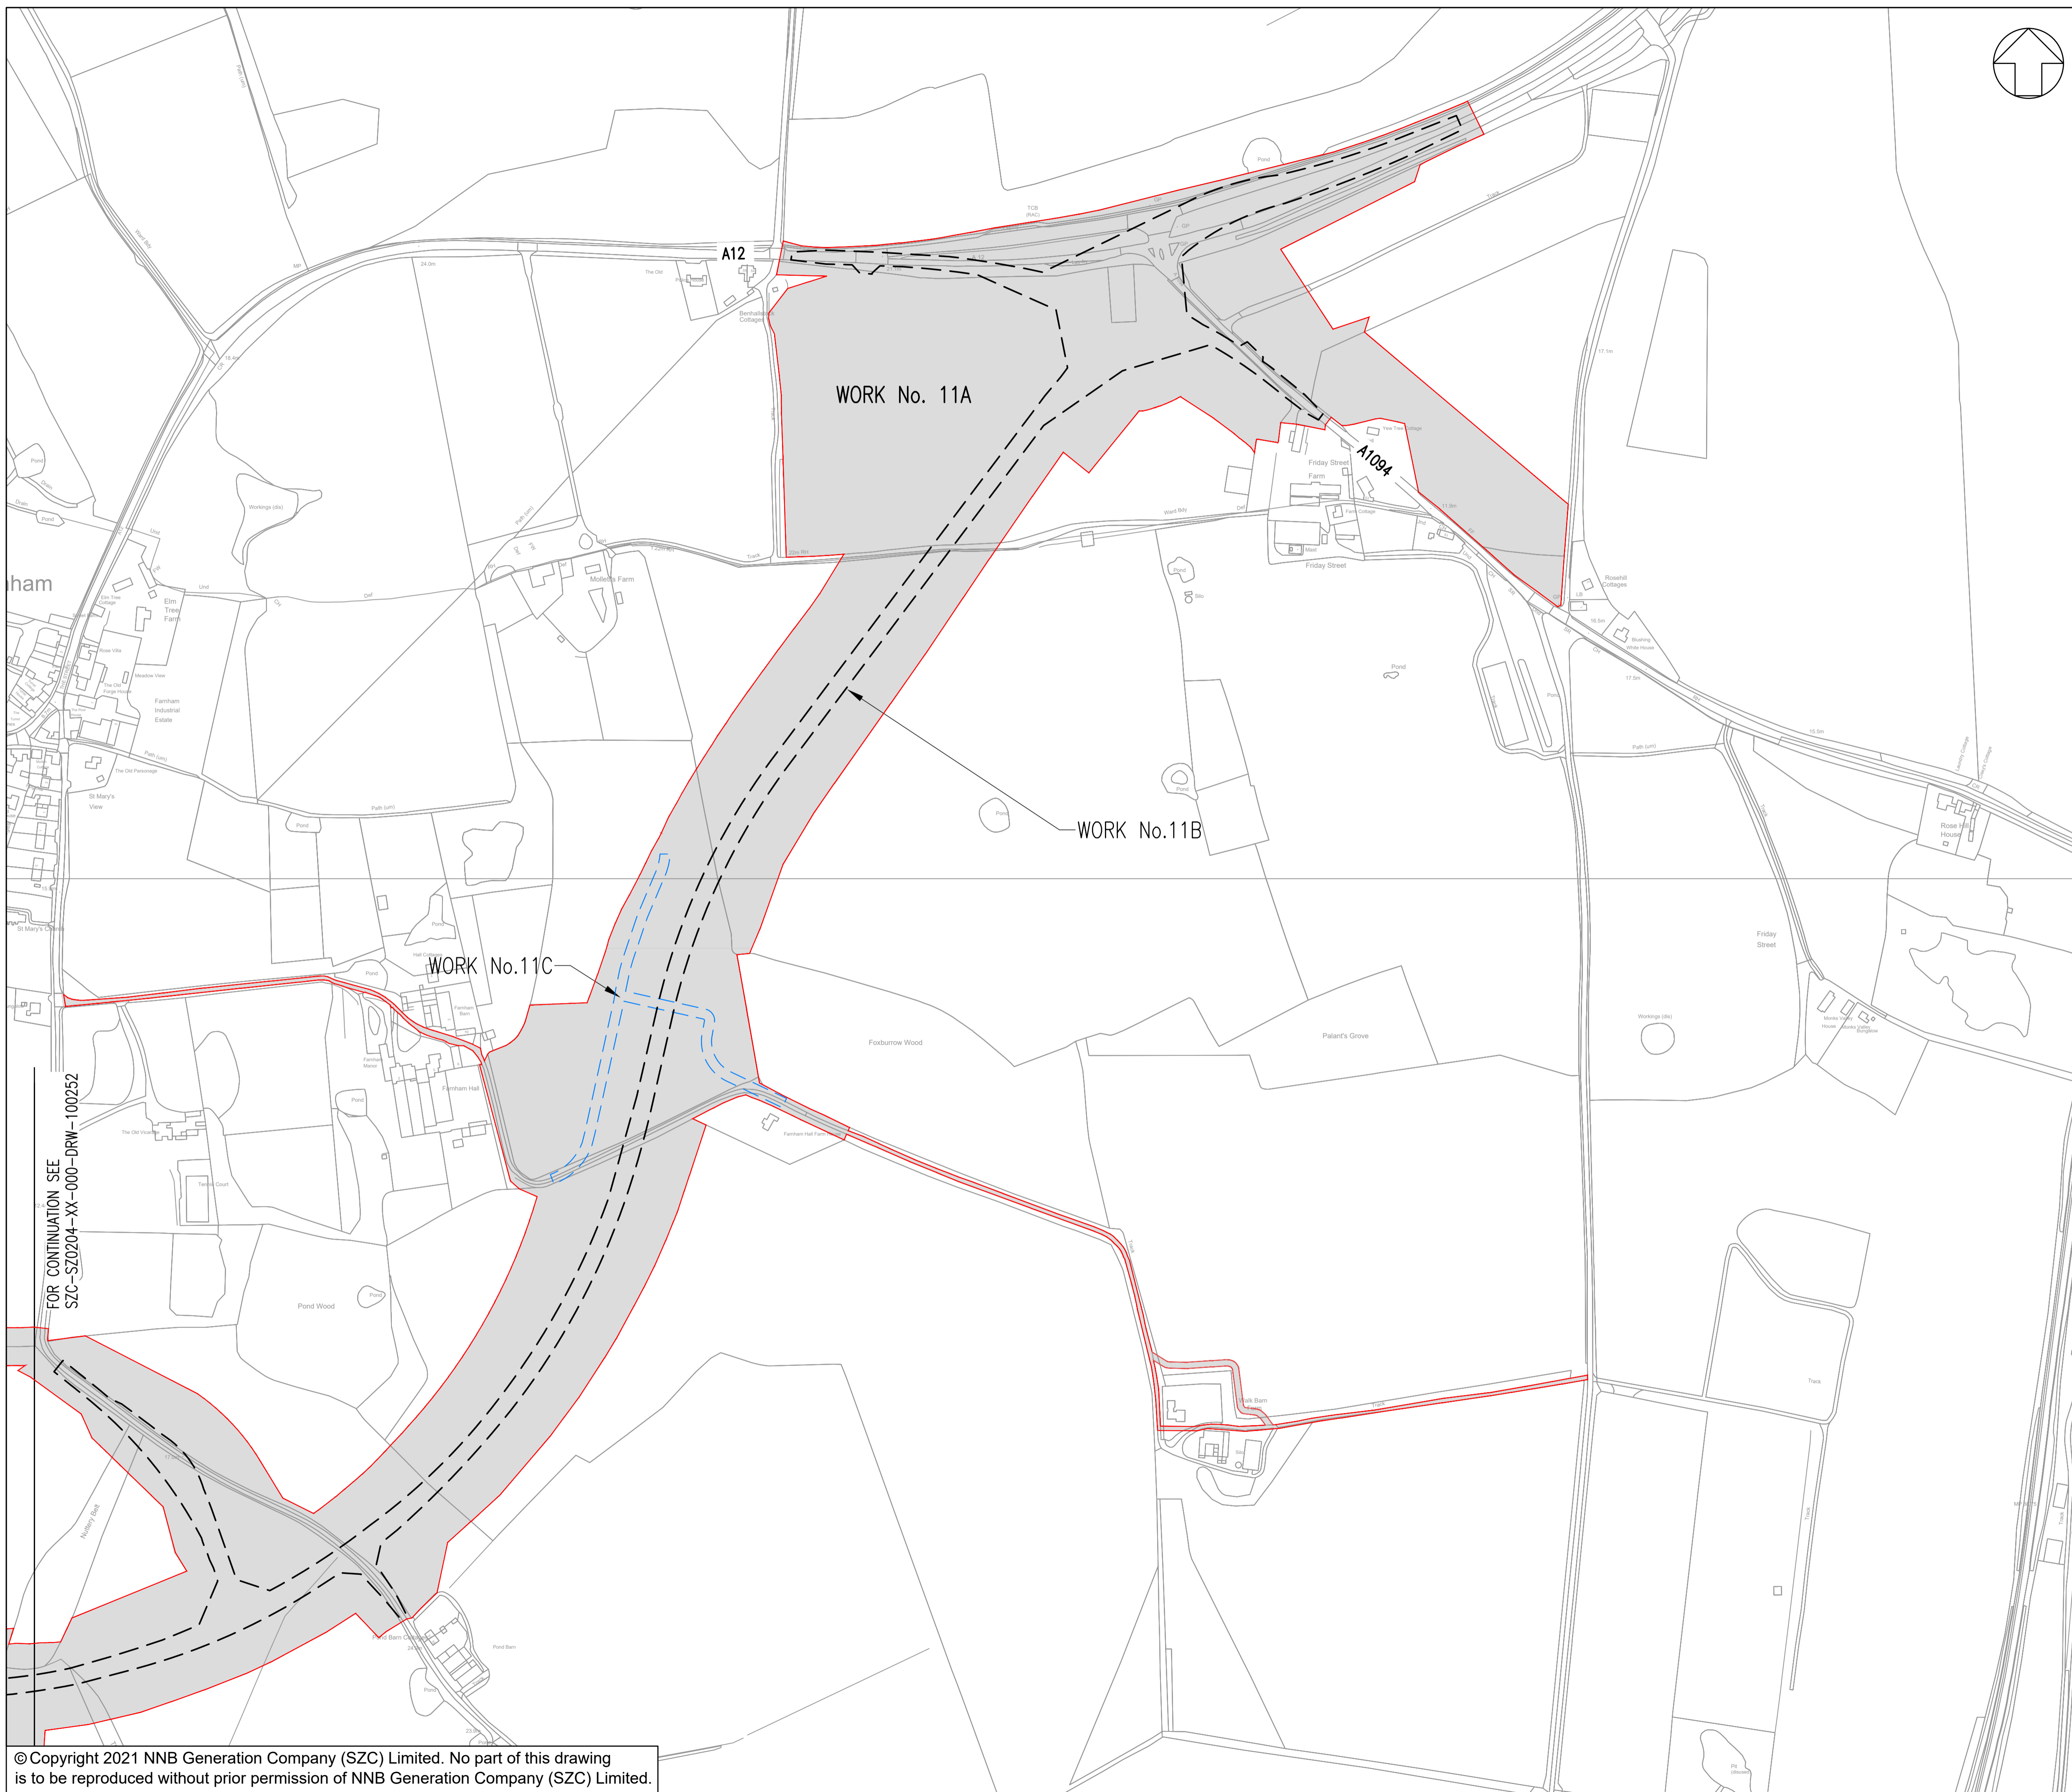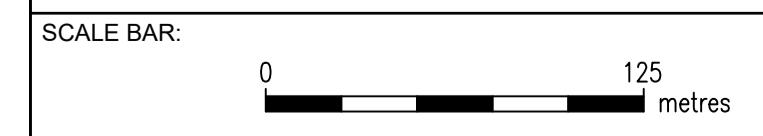

FOR CONTINUATION SEE  
SZC-SZ0204-XX-000-DRW-100252

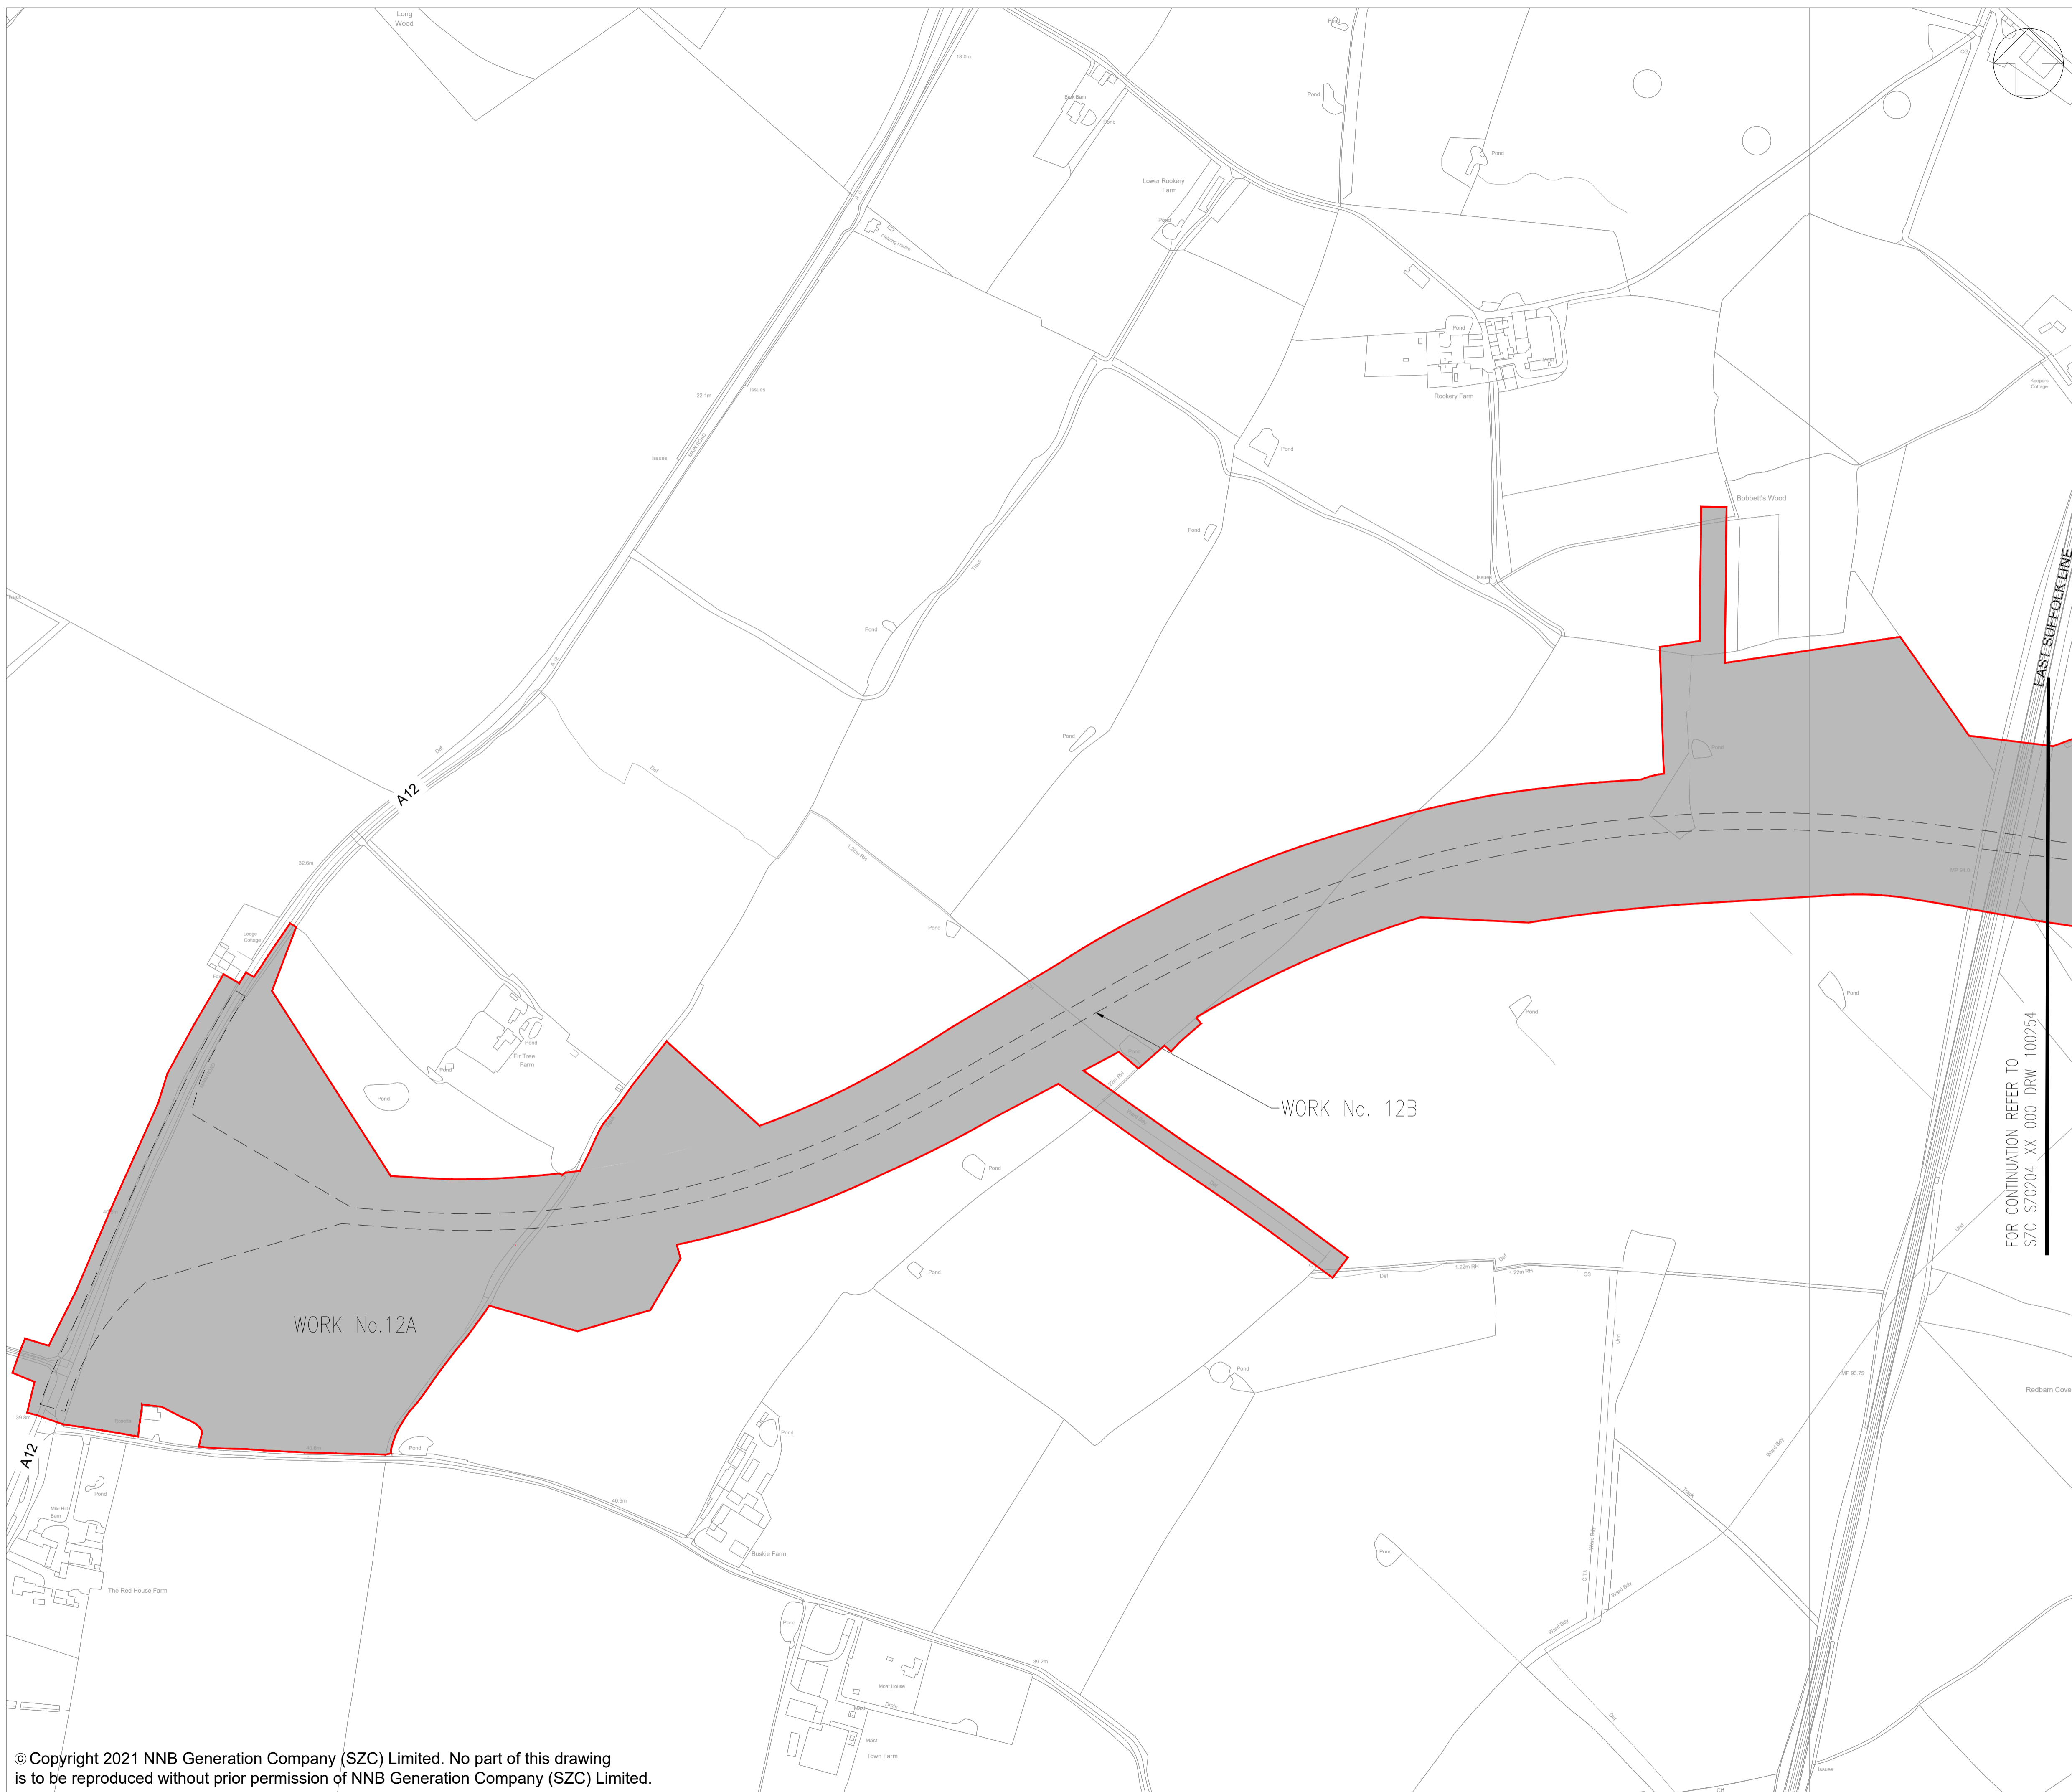


**NOTES:**

1. THE ORDNANCE SURVEY MASTERMAP DATA ADOPTED AS DRAWING BACKGROUND TOPOGRAPHY DATA.

**KEY:**

- ORDER LIMITS
- WORK No.12A
- WORK No.12B

**KEY PLAN:**

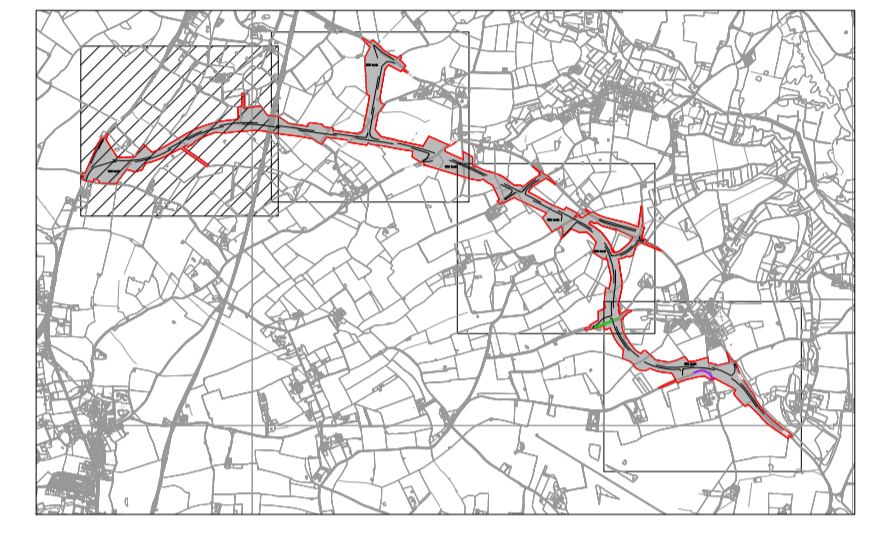

REVISION	DATE	DRAWN/CHECKED	REASONS FOR REVISION / COMMENTS	APPROVED
03	FEB 2021	EBA MPB	RESPONSE TO PINS PROCEDURAL DECISION 5 [DATED 22 JAN 2021]	SZC Co
02	JAN 2021	EBA MPB	PROPOSED CHANGES TO THE DCO APPLICATION - JANUARY 2021	SZC Co
01	FEB 2020	LMM HP	DCO SUBMISSION	SZC Co

**NOT PROTECTIVELY MARKED**

**COPYRIGHT:**

Reproduced from Ordnance Survey map with the permission of Ordnance Survey on behalf of the controller of Her Majesty's Stationery Office © Crown copyright (2021). All Rights reserved. NNB GenCo Licence: 0100060408




**PROJECT:**  
SIZEWELL C



**DOCUMENT:**  
WORKS PLANS  
REGULATION 5(2)(j)

**DRAWING TITLE:**  
SIZEWELL LINK ROAD  
WORKS PLANS - SHEET 19 OF 28

**DRAWING NO:** SZC-SZ0204-XX-000-DRW-100253 **REVISION:** 03

**DATE:** FEB 2021 **DRAWN:** LMM **SCALE:** 1:2500 @ A1

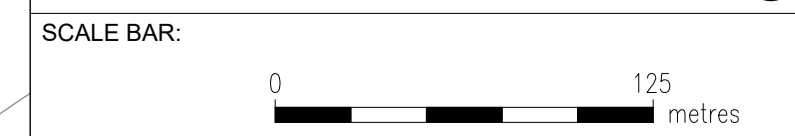


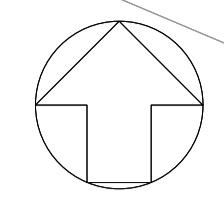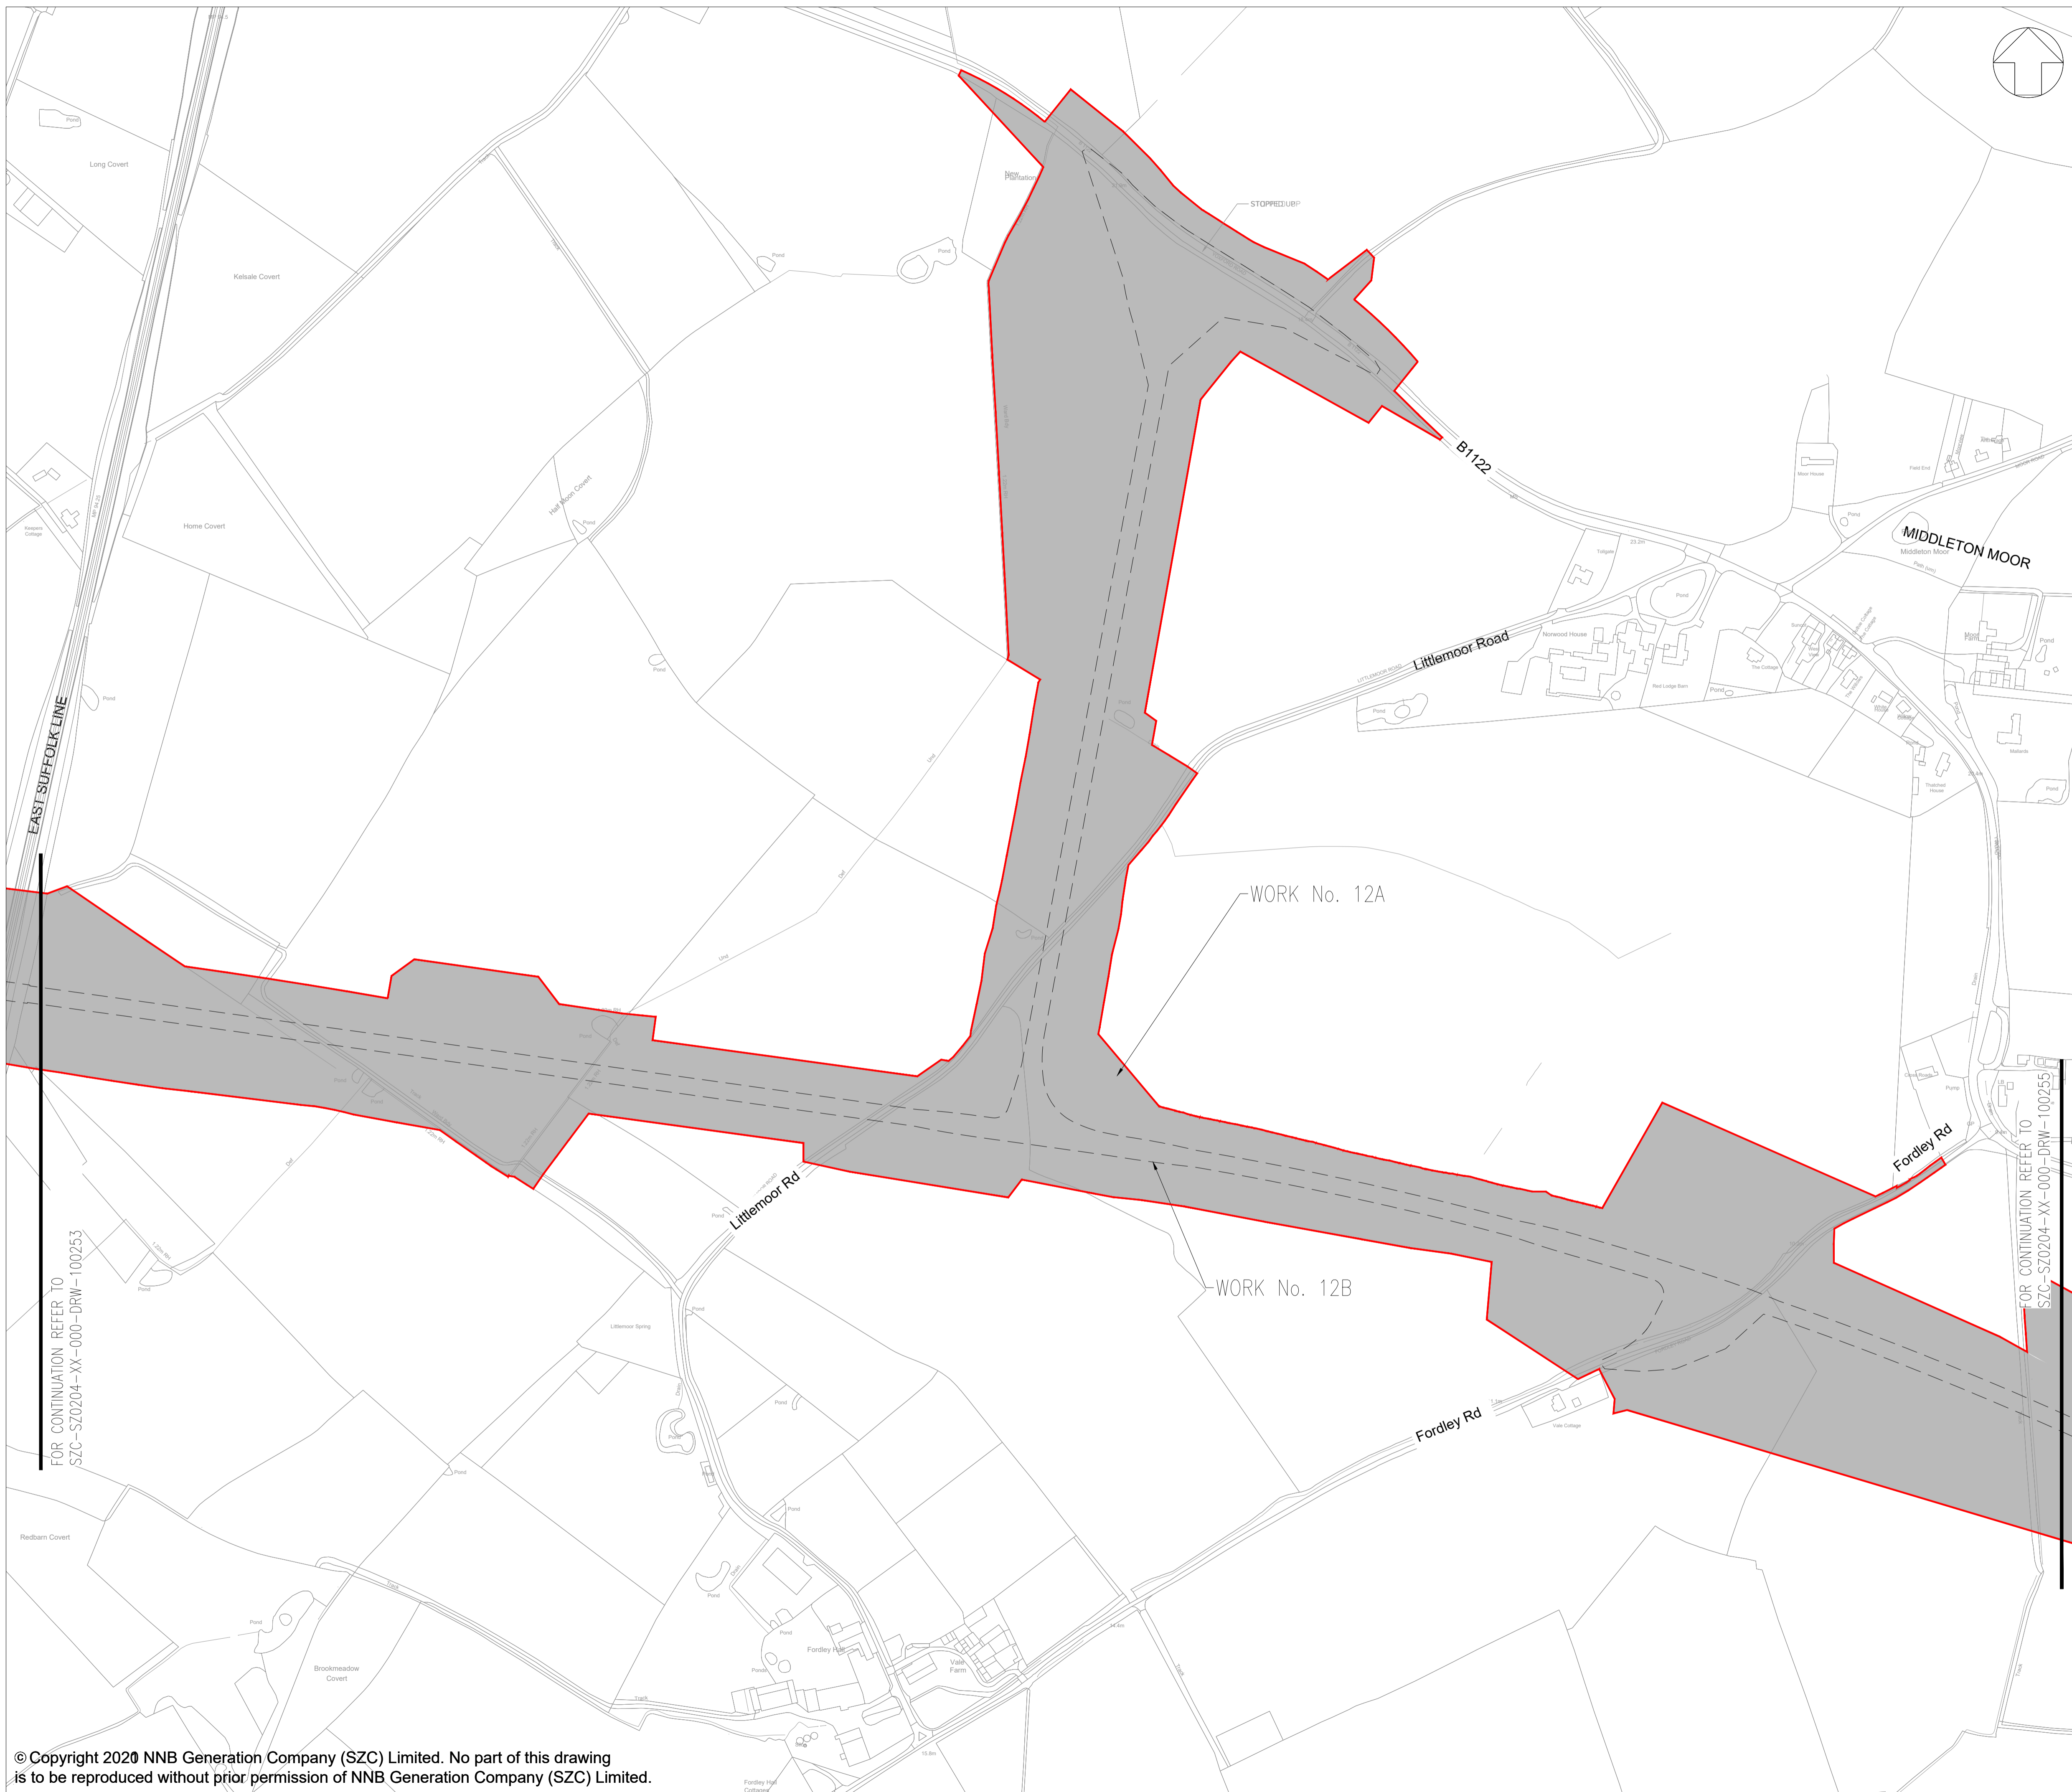

**NOTES:**  
 1. THE ORDNANCE SURVEY MASTERMAP DATA ADOPTED AS DRAWING BACKGROUND TOPOGRAPHY DATA.

**KEY:**

- ORDER LIMITS
- WORK No.12A
- WORK No.12B

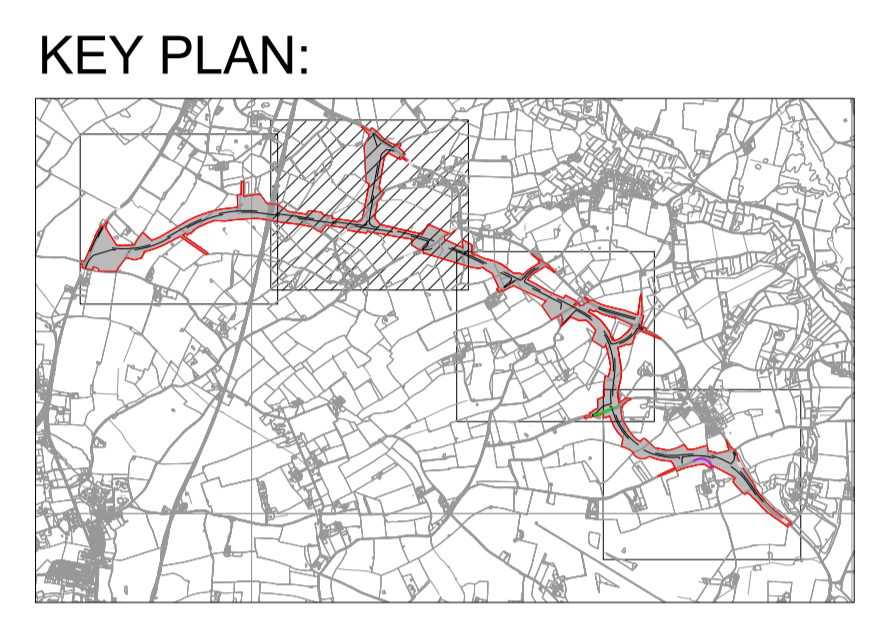

REVISION	DATE	DRAWN/CHECKED	REASONS FOR REVISION / COMMENTS	APPROVED
03	FEB 2021	EBA MPB	RESPONSE TO PINS PROCEDURAL DECISION 5 [DATED 22 JAN 2021]	SZC Co
02	JAN 2021	EBA MPB	PROPOSED CHANGES TO THE DCO APPLICATION - JANUARY 2021	SZC Co
01	FEB 2020	LMM HP	DCO SUBMISSION	SZC Co

**NOT PROTECTIVELY MARKED**

**COPYRIGHT:**  
 Reproduced from Ordnance Survey map with the permission of Ordnance Survey on behalf of the controller of Her Majesty's Stationery Office © Crown copyright (2021). All Rights reserved. NNB GenCo Licence: 0100060408




**PROJECT:**  
 SIZEWELL C

**DOCUMENT:**  
 WORKS PLANS  
 REGULATION 5(2)(j)


**DRAWING TITLE:**  
 SIZEWELL LINK ROAD  
 WORKS PLANS - SHEET 20 OF 28

<b>DRAWING NO:</b> SZC-SZ0204-XX-000-DRW-100254	<b>REVISION:</b> 03
<b>DATE:</b> FEB 2021	<b>DRAWN:</b> LMM
<b>SCALE:</b> 1:2500 @ A1	

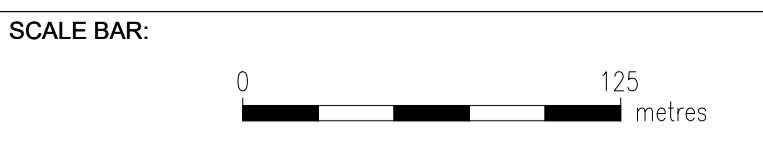

FOR CONTINUATION REFER TO SZC-SZ0204-XX-000-DRW-100253

FOR CONTINUATION REFER TO SZC-SZ0204-XX-000-DRW-100255

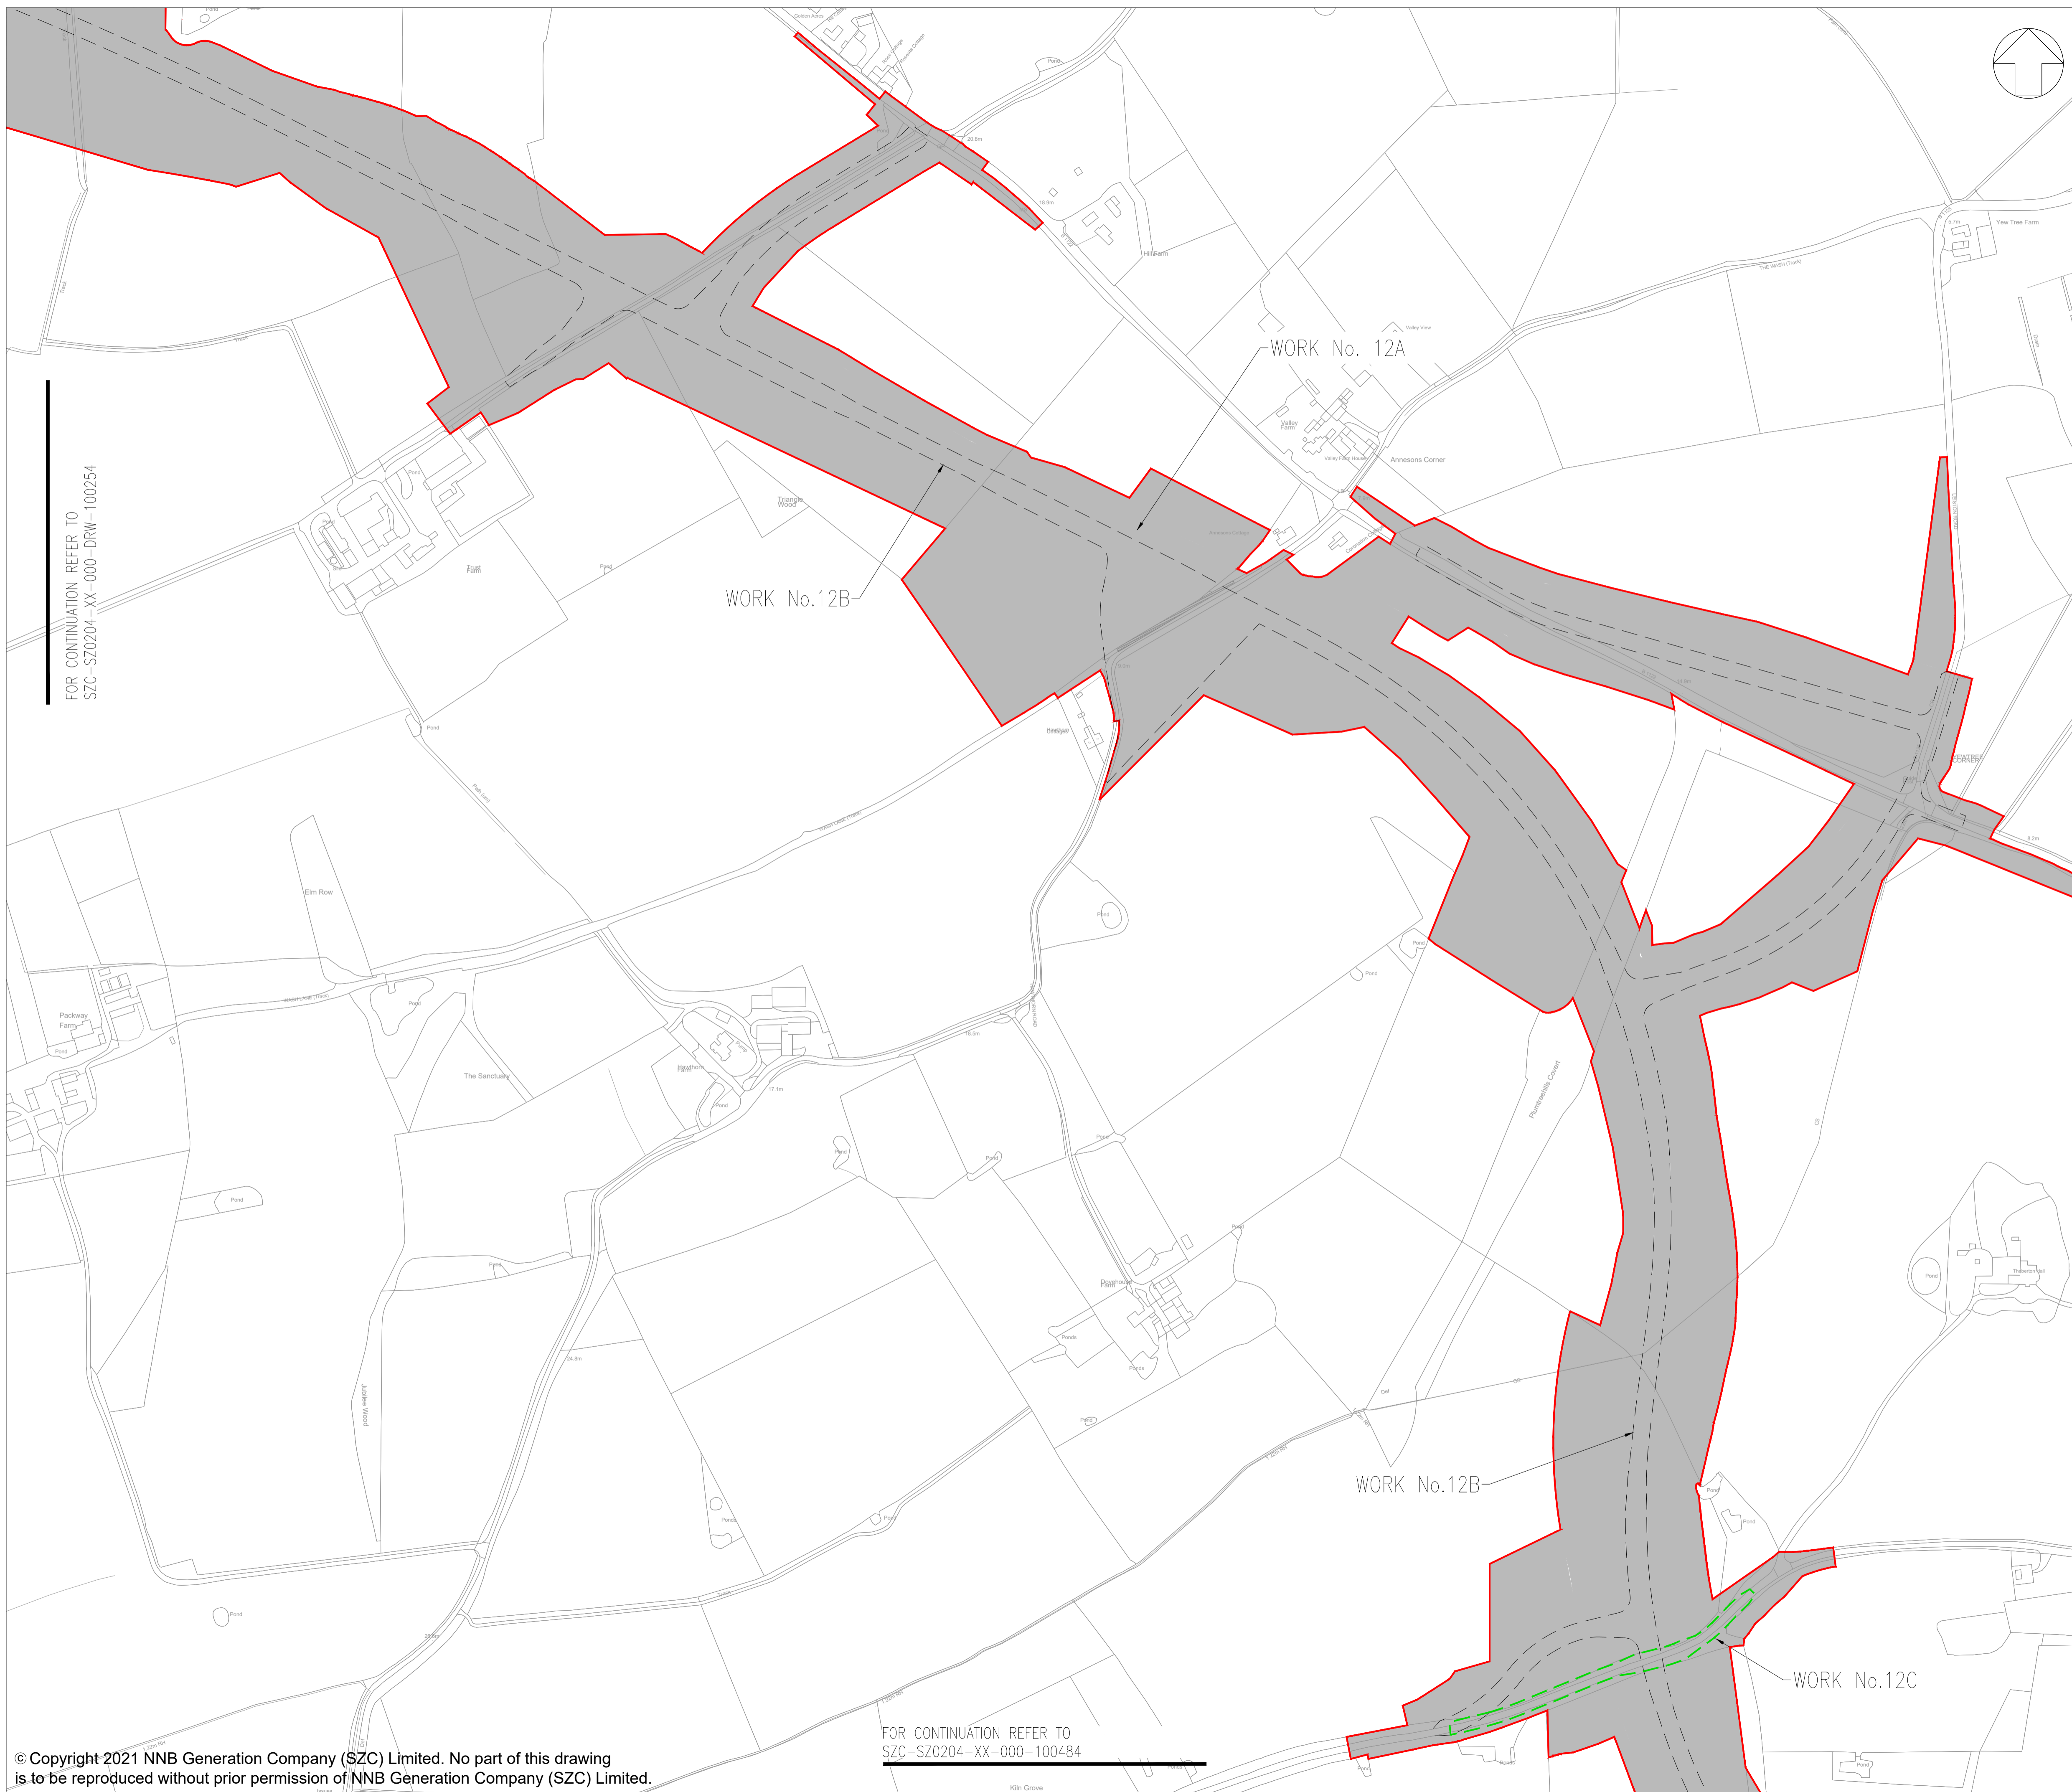

FOR CONTINUATION REFER TO SZC-SZ0204-XX-000-DRW-100254

FOR CONTINUATION REFER TO SZC-SZ0204-XX-000-100484


**NOTES:**

1. THE ORDNANCE SURVEY MASTERMAP DATA ADOPTED AS DRAWING BACKGROUND TOPOGRAPHY DATA.

**KEY:**

- ORDER LIMITS
- WORK No.12A
- WORK No.12B
- WORK No.12C

**KEY PLAN:**

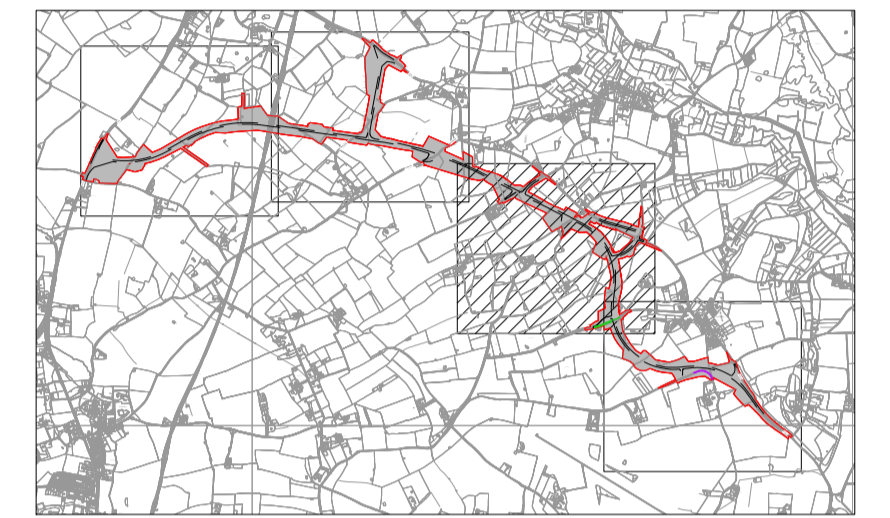

REVISION	DATE	DRAWN/CHECKED	REASONS FOR REVISION / COMMENTS	APPROVED
03	FEB 2021	EBA MPB	RESPONSE TO PINS PROCEDURAL DECISION 5 [DATED 22 JAN 2021]	SZC Co
02	JAN 2021	EBA MPB	PROPOSED CHANGES TO THE DCO APPLICATION - JANUARY 2021	SZC Co
01	FEB 2020	LMM HP	DCO SUBMISSION	SZC Co

**NOT PROTECTIVELY MARKED**

**COPYRIGHT:**  
 Reproduced from Ordnance Survey map with the permission of Ordnance Survey on behalf of the controller of Her Majesty's Stationery Office © Crown copyright (2021). All Rights reserved. NNB GenCo Licence: 0100060408




**PROJECT:**  
 SIZEWELL C

**DOCUMENT:**  
 WORKS PLANS  
 REGULATION 5(2)(j)

**DRAWING TITLE:**  
 SIZEWELL LINK ROAD  
 WORKS PLANS - SHEET 21 OF 28

<b>DRAWING NO:</b> SZC-SZ0204-XX-000-DRW-100255	<b>REVISION:</b> 03
<b>DATE:</b> FEB 2021	<b>DRAWN:</b> LMM
<b>SCALE:</b> 1:2500 @ A1	



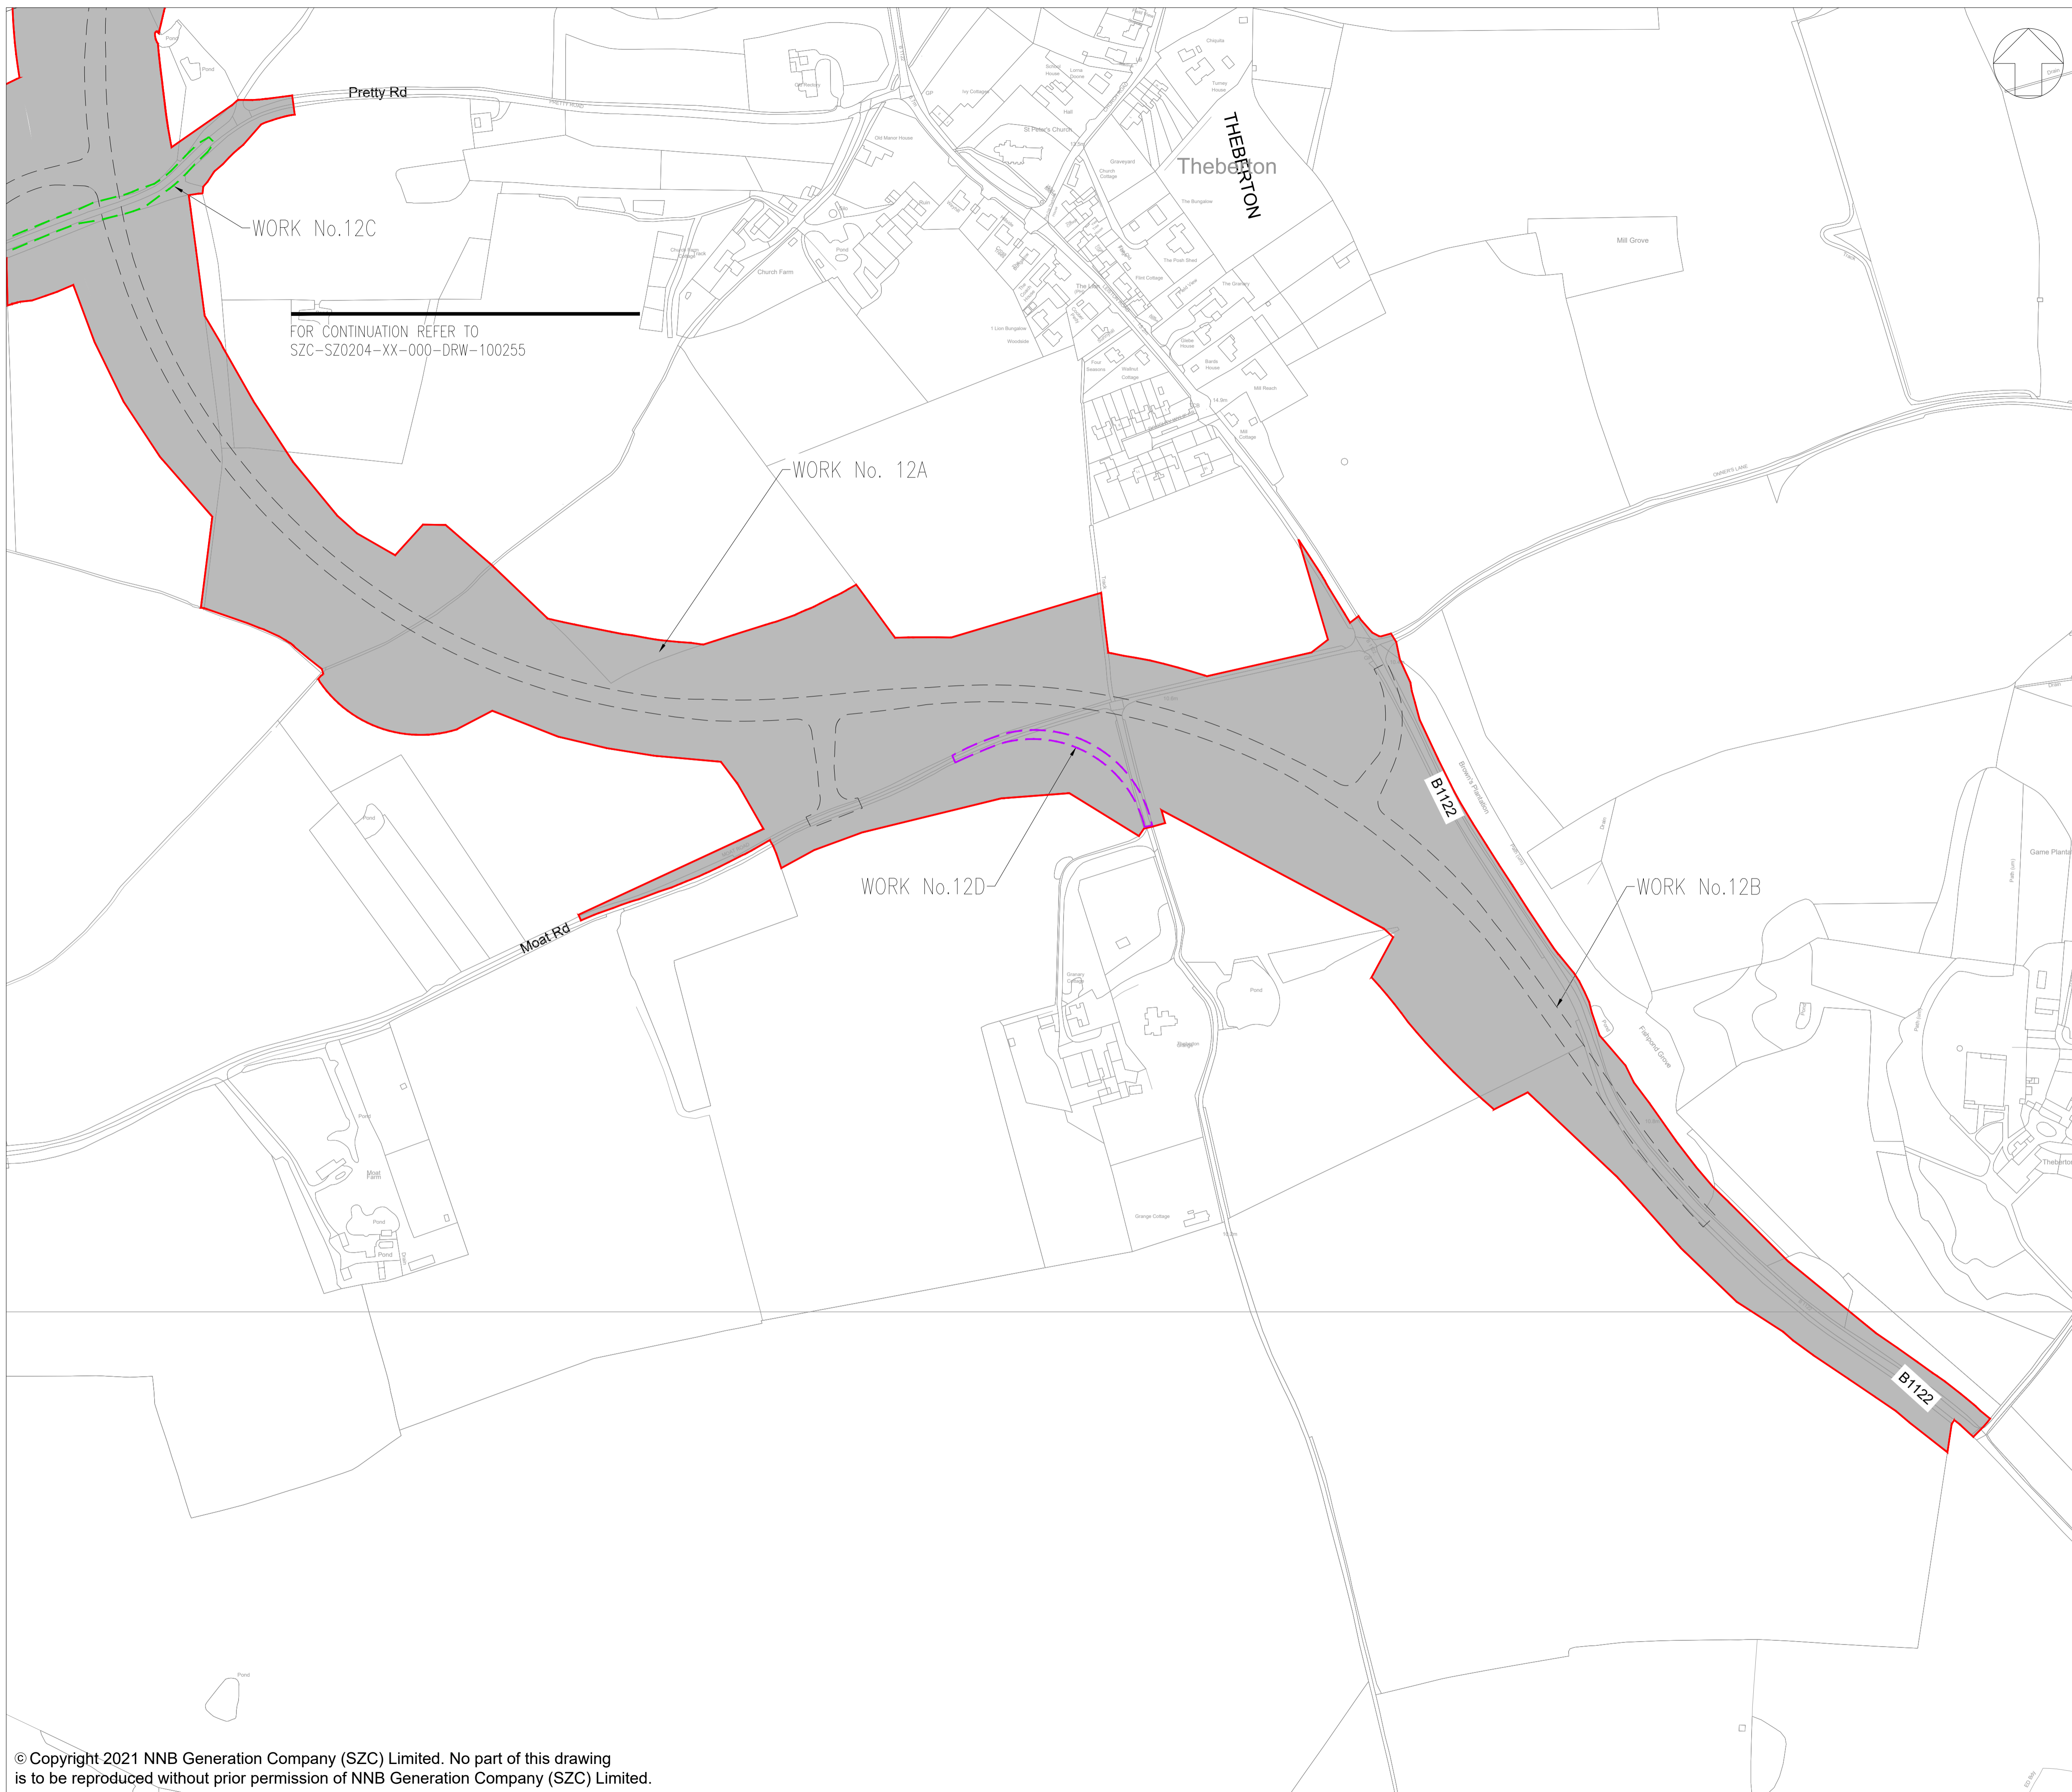

FOR CONTINUATION REFER TO  
SZC-SZ0204-XX-000-DRW-100255


**NOTES:**

1. THE ORDNANCE SURVEY MASTERMAP DATA ADOPTED AS DRAWING BACKGROUND TOPOGRAPHY DATA.

**KEY:**

- ORDER LIMITS
- WORK No.12A
- WORK No.12B
- WORK No.12C
- WORK No.12D

**KEY PLAN:**

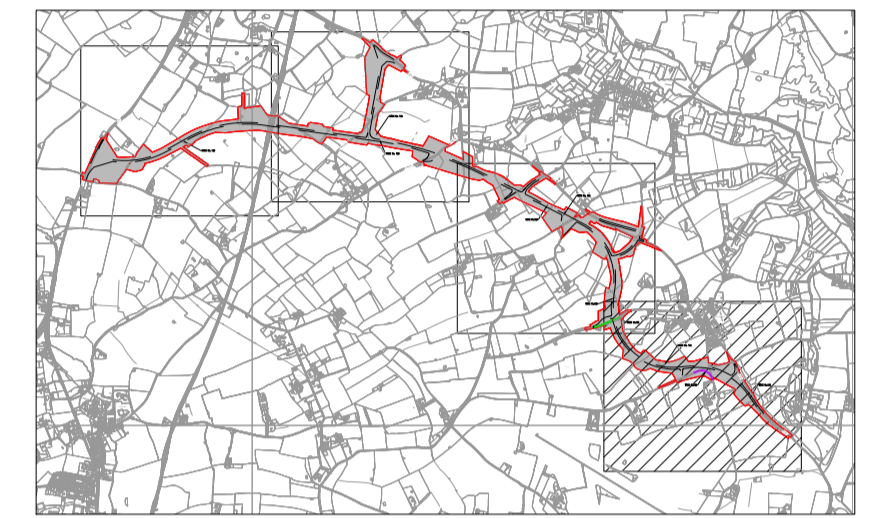

REVISION	DATE	DRAWN/CHECKED	REASONS FOR REVISION / COMMENTS	APPROVED
03	FEB 2021	EBA MPB	RESPONSE TO PINS PROCEDURAL DECISION 5 [DATED 22 JAN 2021]	SZC Co
02	JAN 2021	EBA MPB	PROPOSED CHANGES TO THE DCO APPLICATION - JANUARY 2021	SZC Co
01	FEB 2020	LMM HP	DCO SUBMISSION	SZC Co

**NOT PROTECTIVELY MARKED**

**COPYRIGHT:**

Reproduced from Ordnance Survey map with the permission of Ordnance Survey on behalf of the controller of Her Majesty's Stationery Office © Crown copyright (2021). All Rights reserved. NNB GenCo Licence: 0100060408



PROJECT:  
**SIZEWELL C**


DOCUMENT:  
**WORKS PLANS  
REGULATION 5(2)(j)**


DRAWING TITLE:  
**SIZEWELL LINK ROAD  
WORKS PLANS - SHEET 22 OF 28**

DRAWING NO:  
**SZC-SZ0204-XX-000-DRW-100484**

REVISION:  
**03**

DATE: FEB 2021      DRAWN: LMM      SCALE: 1:2500 @ A1

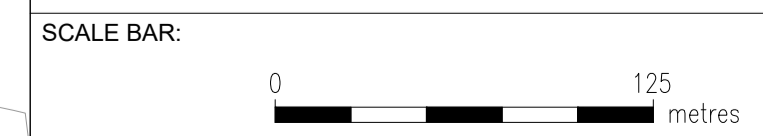

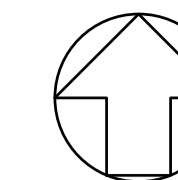


**NOTES:**

1. THE ORDNANCE SURVEY MASTERMAP DATA ADOPTED AS DRAWING BACKGROUND TOPOGRAPHY DATA.

**PLAN KEY:**

- ORDER LIMITS
- WORK No.13

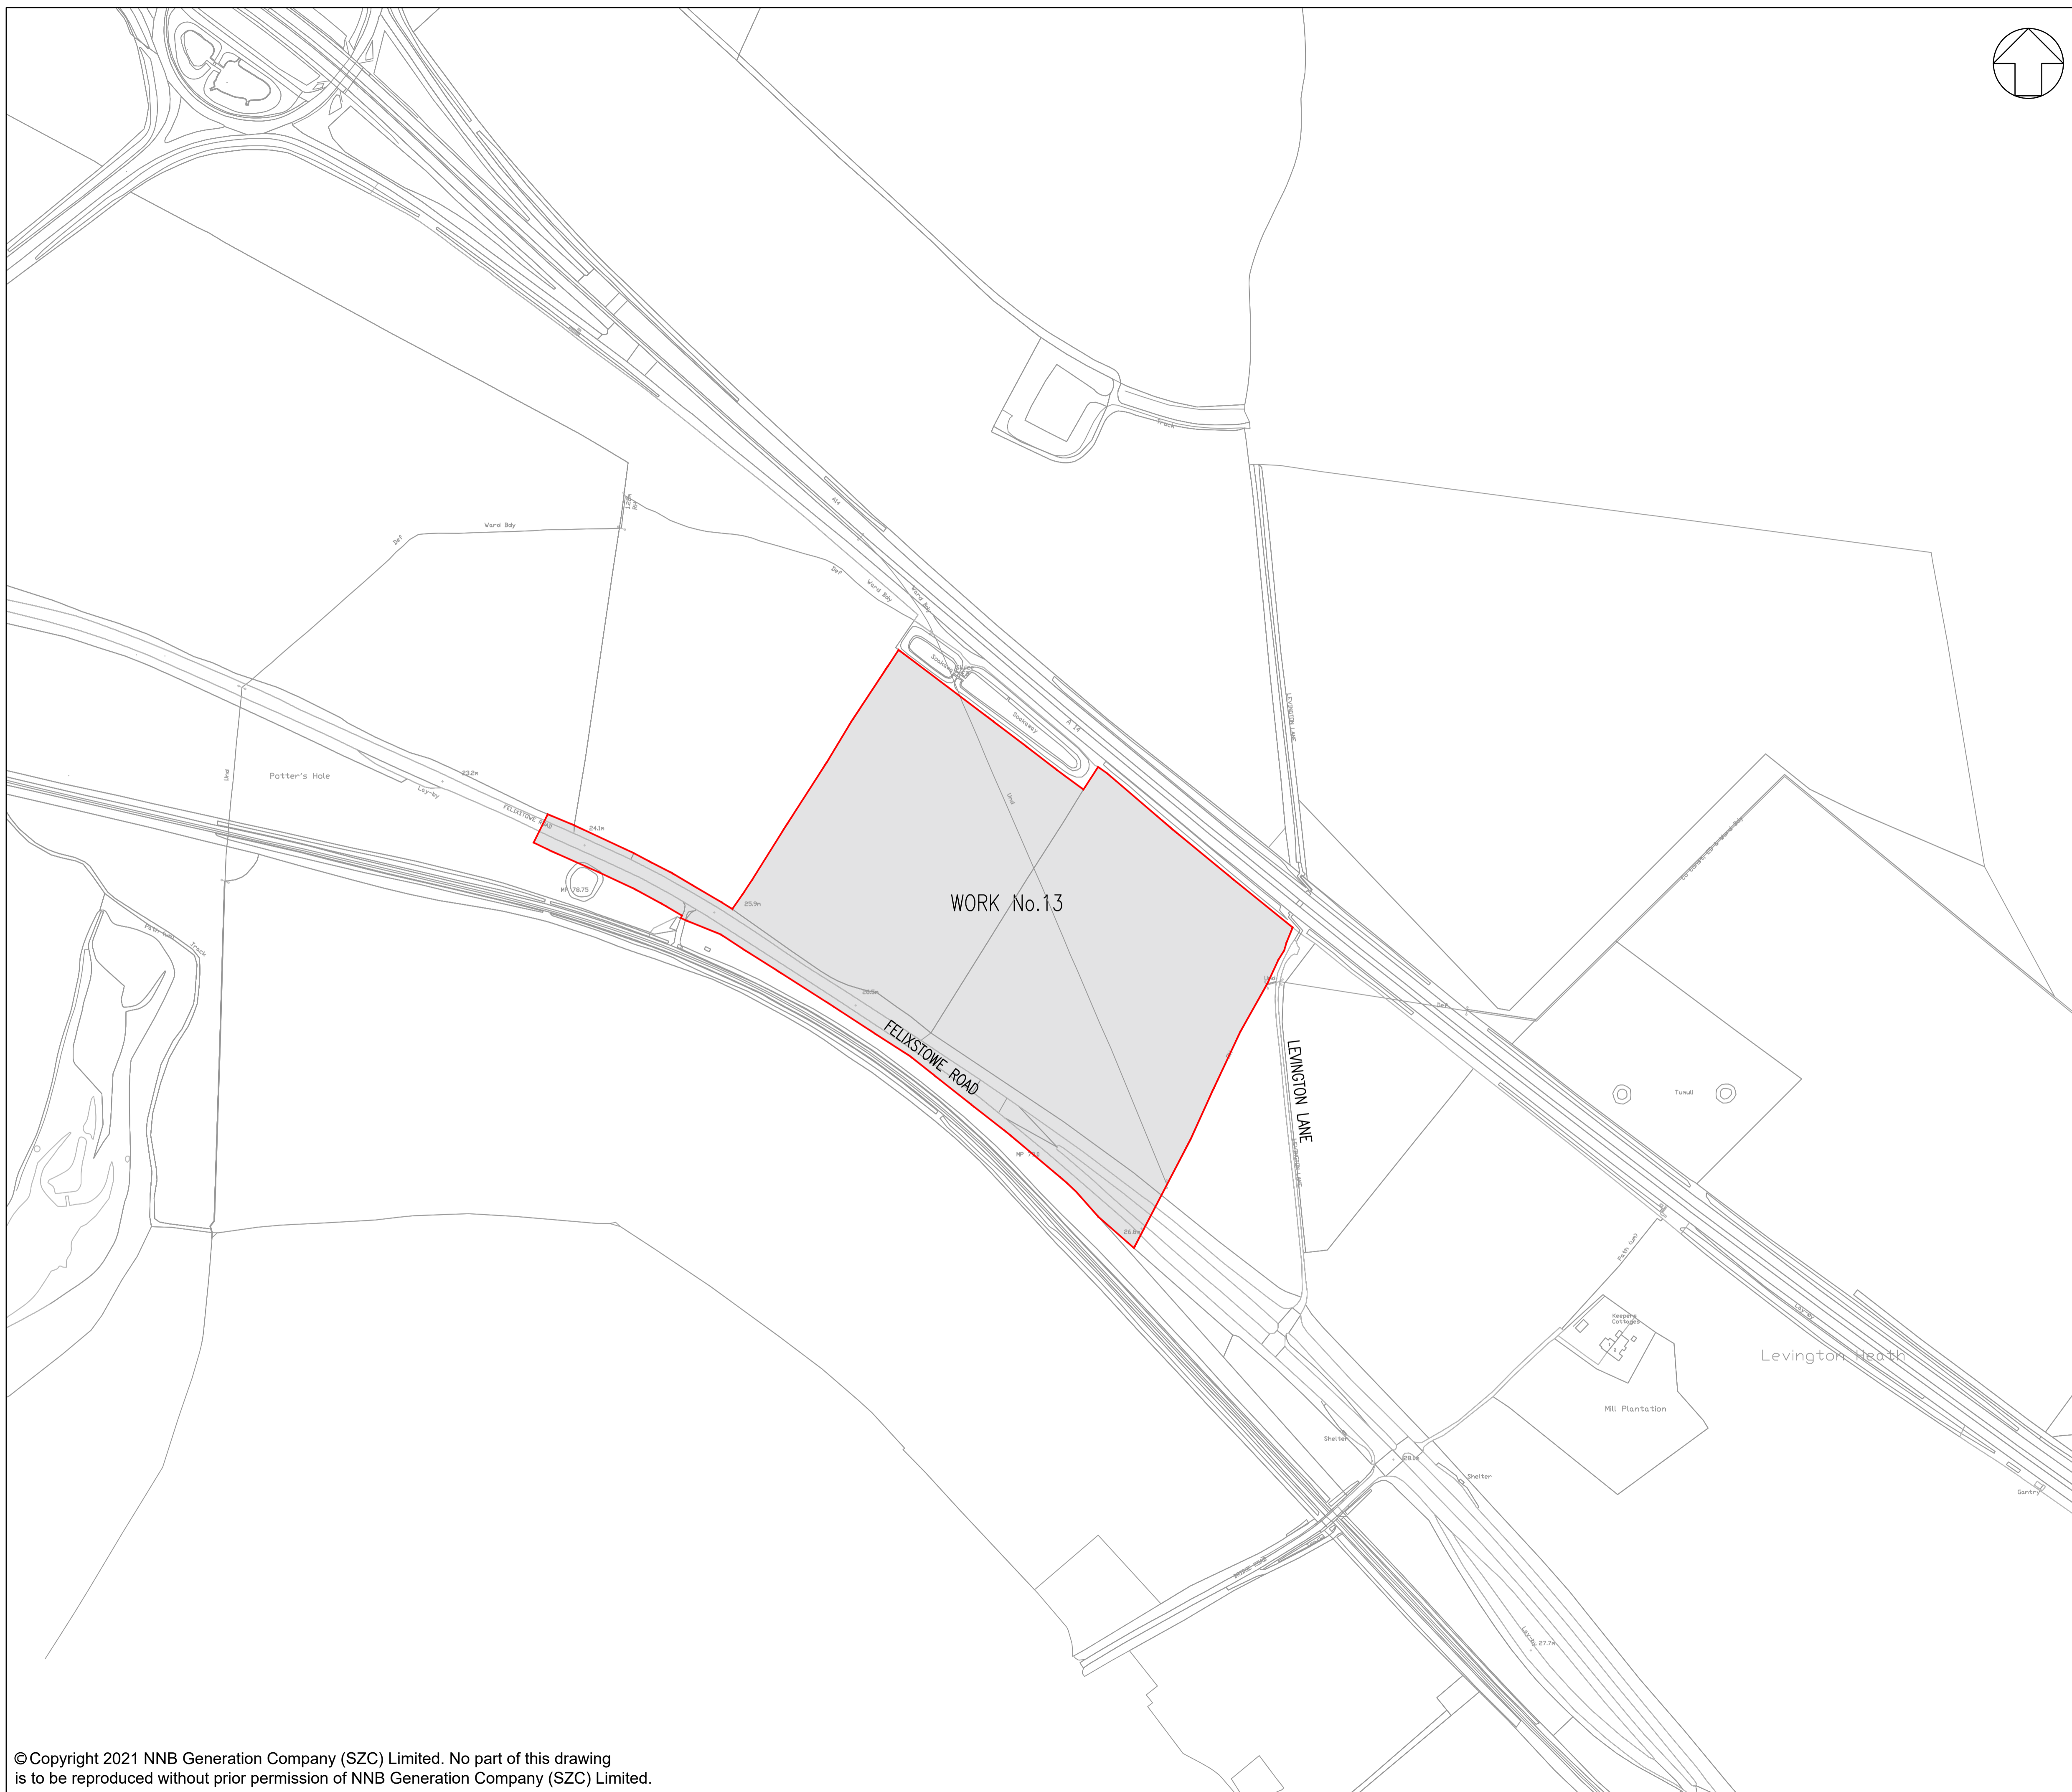

03	FEB 2021	EBA	MPB	RESPONSE TO PINS PROCEDURAL DECISION 5 [DATED 22 JAN 2021]	SZC Co
02	JAN 2021	EBA	MPB	PROPOSED CHANGES TO THE DCO APPLICATION - JANUARY	SZC Co
01	FEB 2020	LMM	HP	DCO SUBMISSION	SZC Co
REVISION	DATE	DRAWN/CHECKED	REASONS FOR REVISION / COMMENTS		APPROVED

NOT PROTECTIVELY MARKED

**COPYRIGHT:**

Reproduced from Ordnance Survey map with the permission of Ordnance Survey on behalf of the controller of Her Majesty's Stationery Office © Crown copyright (2021). All Rights reserved. NNB GenCo Licence: 0100060408



PROJECT:  
SIZEWELL C

DOCUMENT:  
WORKS PLANS  
REGULATION 5(2)(j)


DRAWING TITLE:  
FREIGHT MANAGEMENT FACILITY  
WORKS PLANS - SHEET 23 OF 28

DRAWING NO:  
SZC-SZ0204-XX-000-DRW-100261

REVISION:  
03

DATE: FEB 2021    DRAWN: LMM    SCALE: 1:1250 @ A1



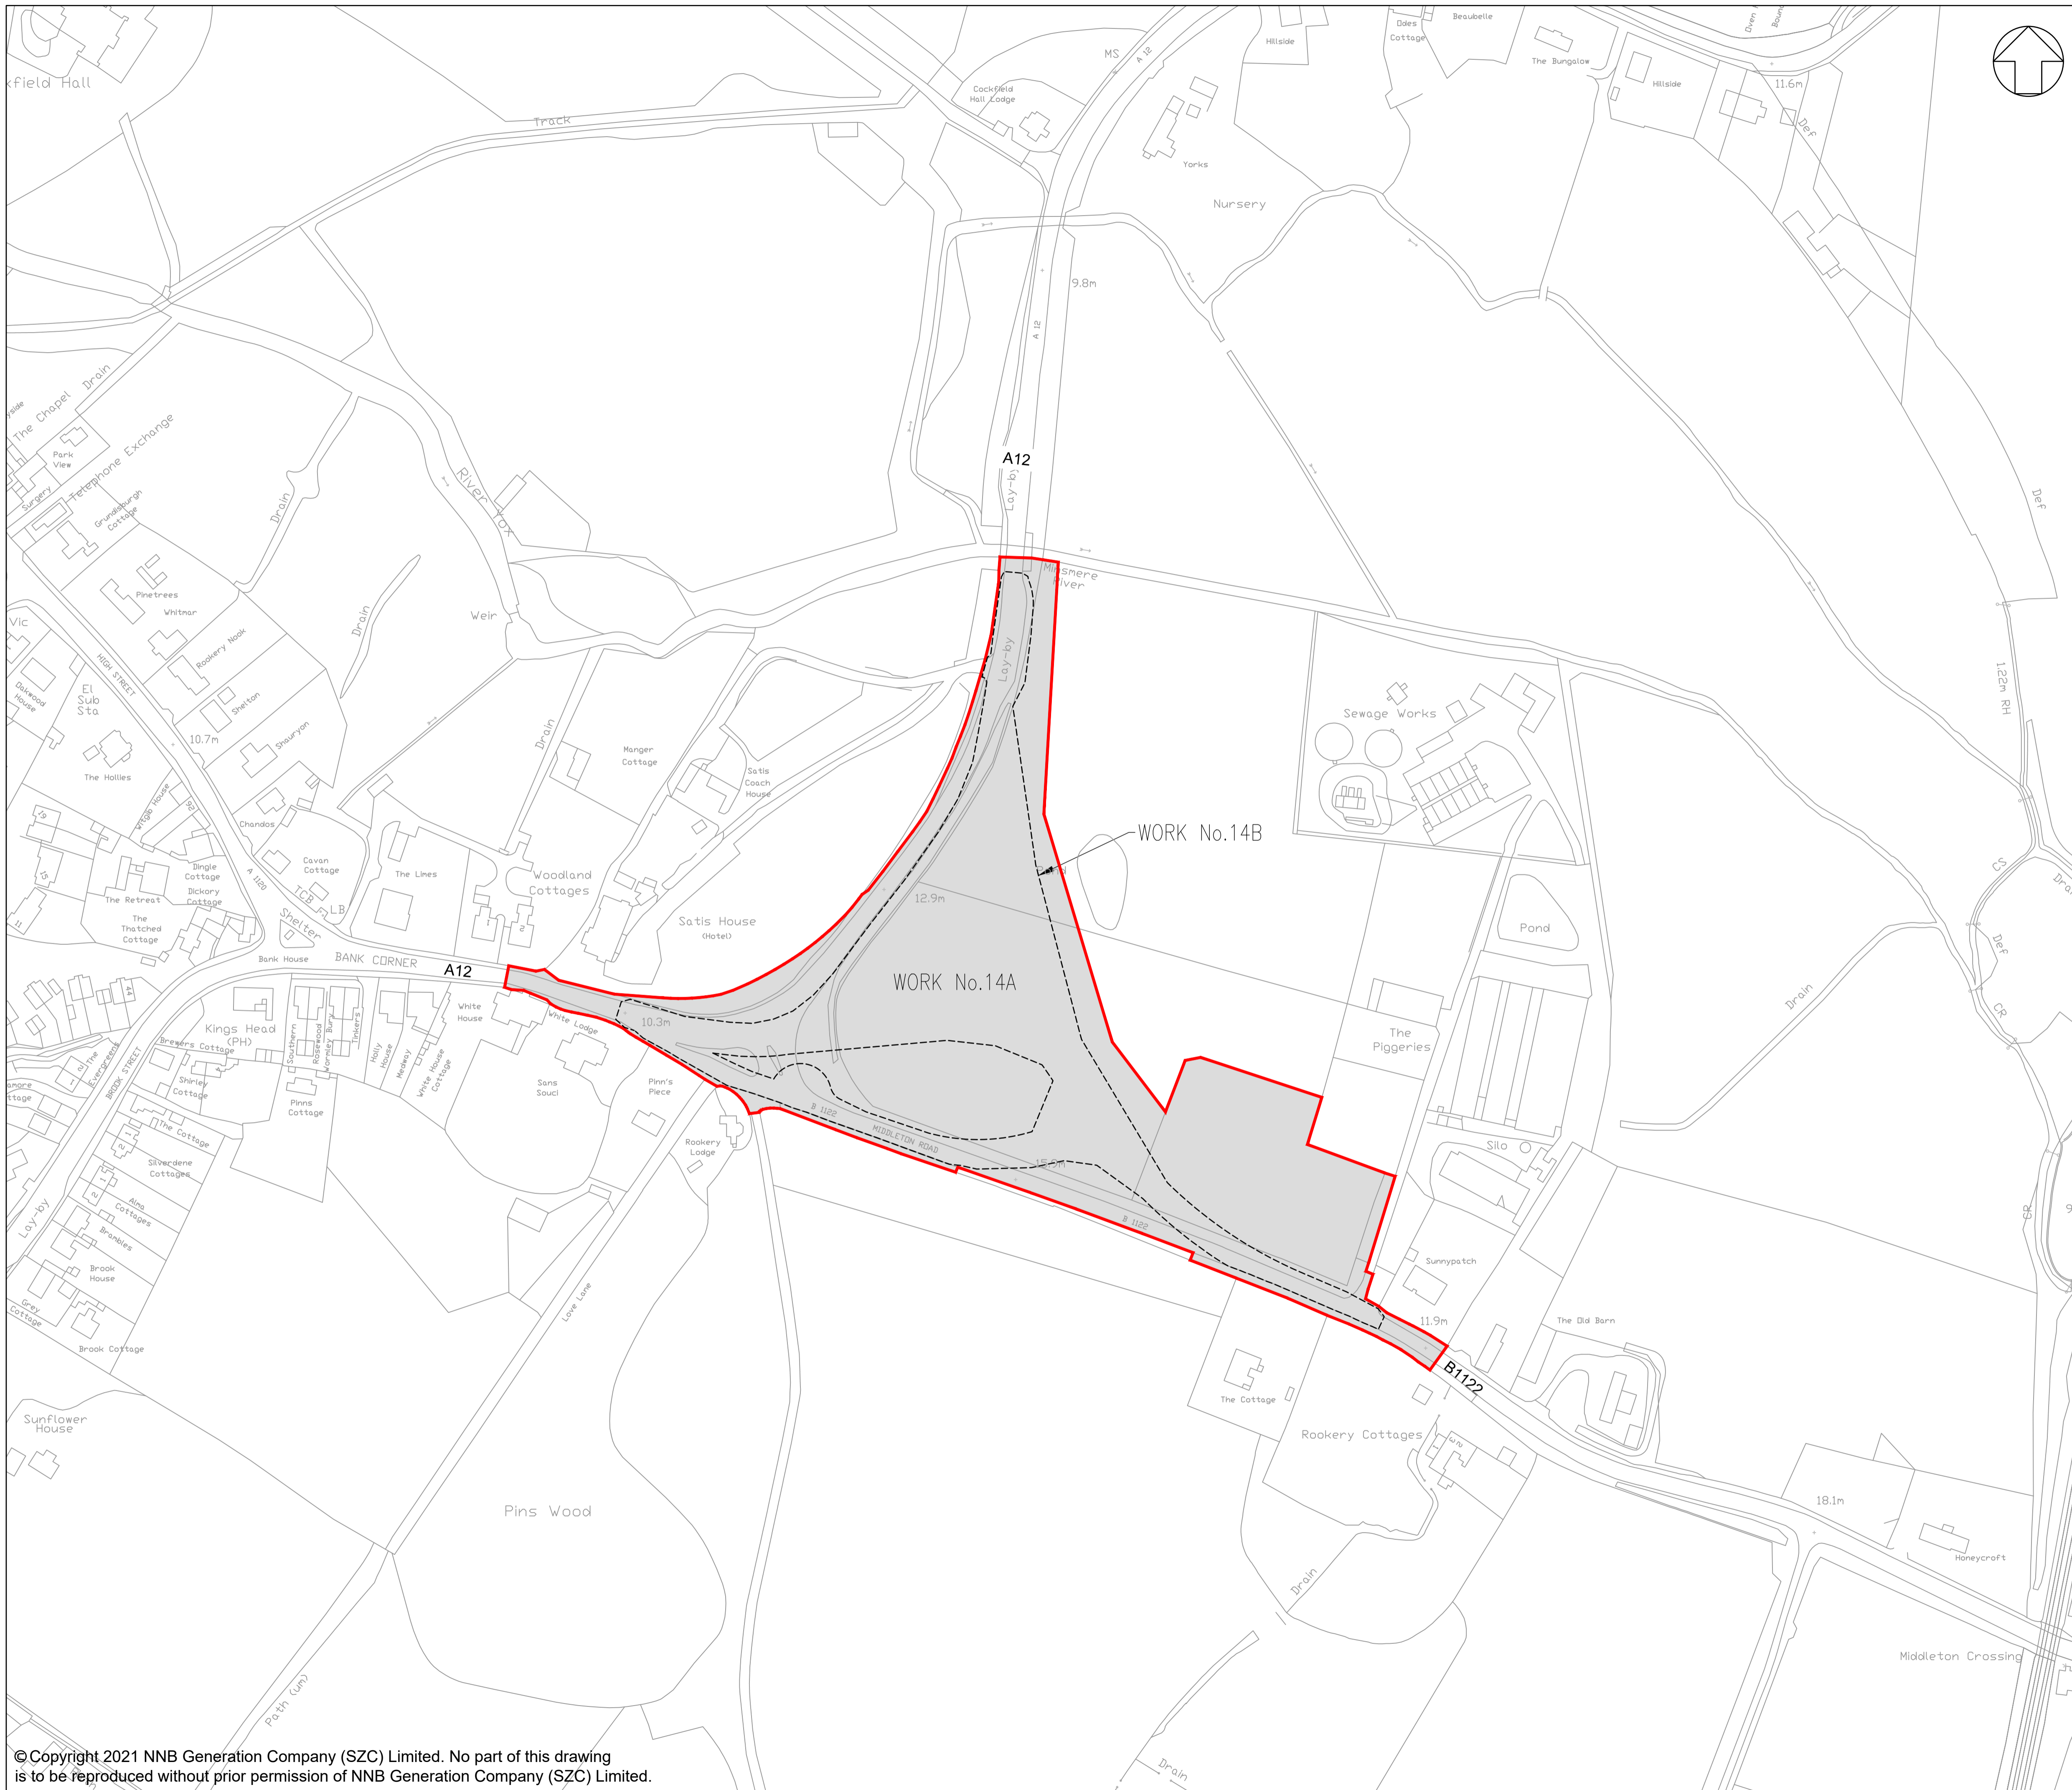

**NOTES:**

1. THE ORDNANCE SURVEY MASTERMAP DATA ADOPTED AS DRAWING BACKGROUND TOPOGRAPHY DATA.

**KEY:**

- ORDER LIMITS
- WORK No.14A
- WORK No.14B

03	FEB 2021	EBA	MPB	RESPONSE TO PINS PROCEDURAL DECISION 5 [DATED 22 JAN 2021]	SZC Co
02	JAN 2021	EBA	MPB	PROPOSED CHANGES OF THE DCO APPLICATION - JANUARY	SZC Co
01	FEB 2020	LMM	HP	DCO SUBMISSION	SZC Co
REVISION	DATE	DRAWN/CHECKED	REASONS FOR REVISION / COMMENTS		APPROVED

NOT PROTECTIVELY MARKED

**COPYRIGHT:**

Reproduced from Ordnance Survey map with the permission of Ordnance Survey on behalf of the controller of Her Majesty's Stationary Office © Crown copyright (2021). All Rights reserved. NNB GenCo Licence: 0100060408




PROJECT:  
SIZEWELL C


DOCUMENT:  
WORKS PLANS  
REGULATION 5(2)(j)

DRAWING TITLE:  
YOxford ROUNDABOUT  
WORKS PLANS - SHEET 24 OF 28

DRAWING NO: SZC-SZ0204-XX-000-DRW-100256 REVISION: 03

DATE: FEB 2021 DRAWN: LMM SCALE: 1:1250 @ A1

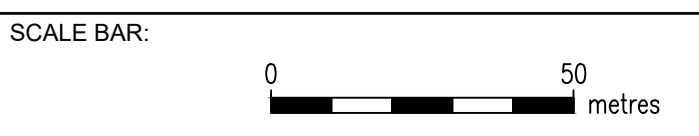

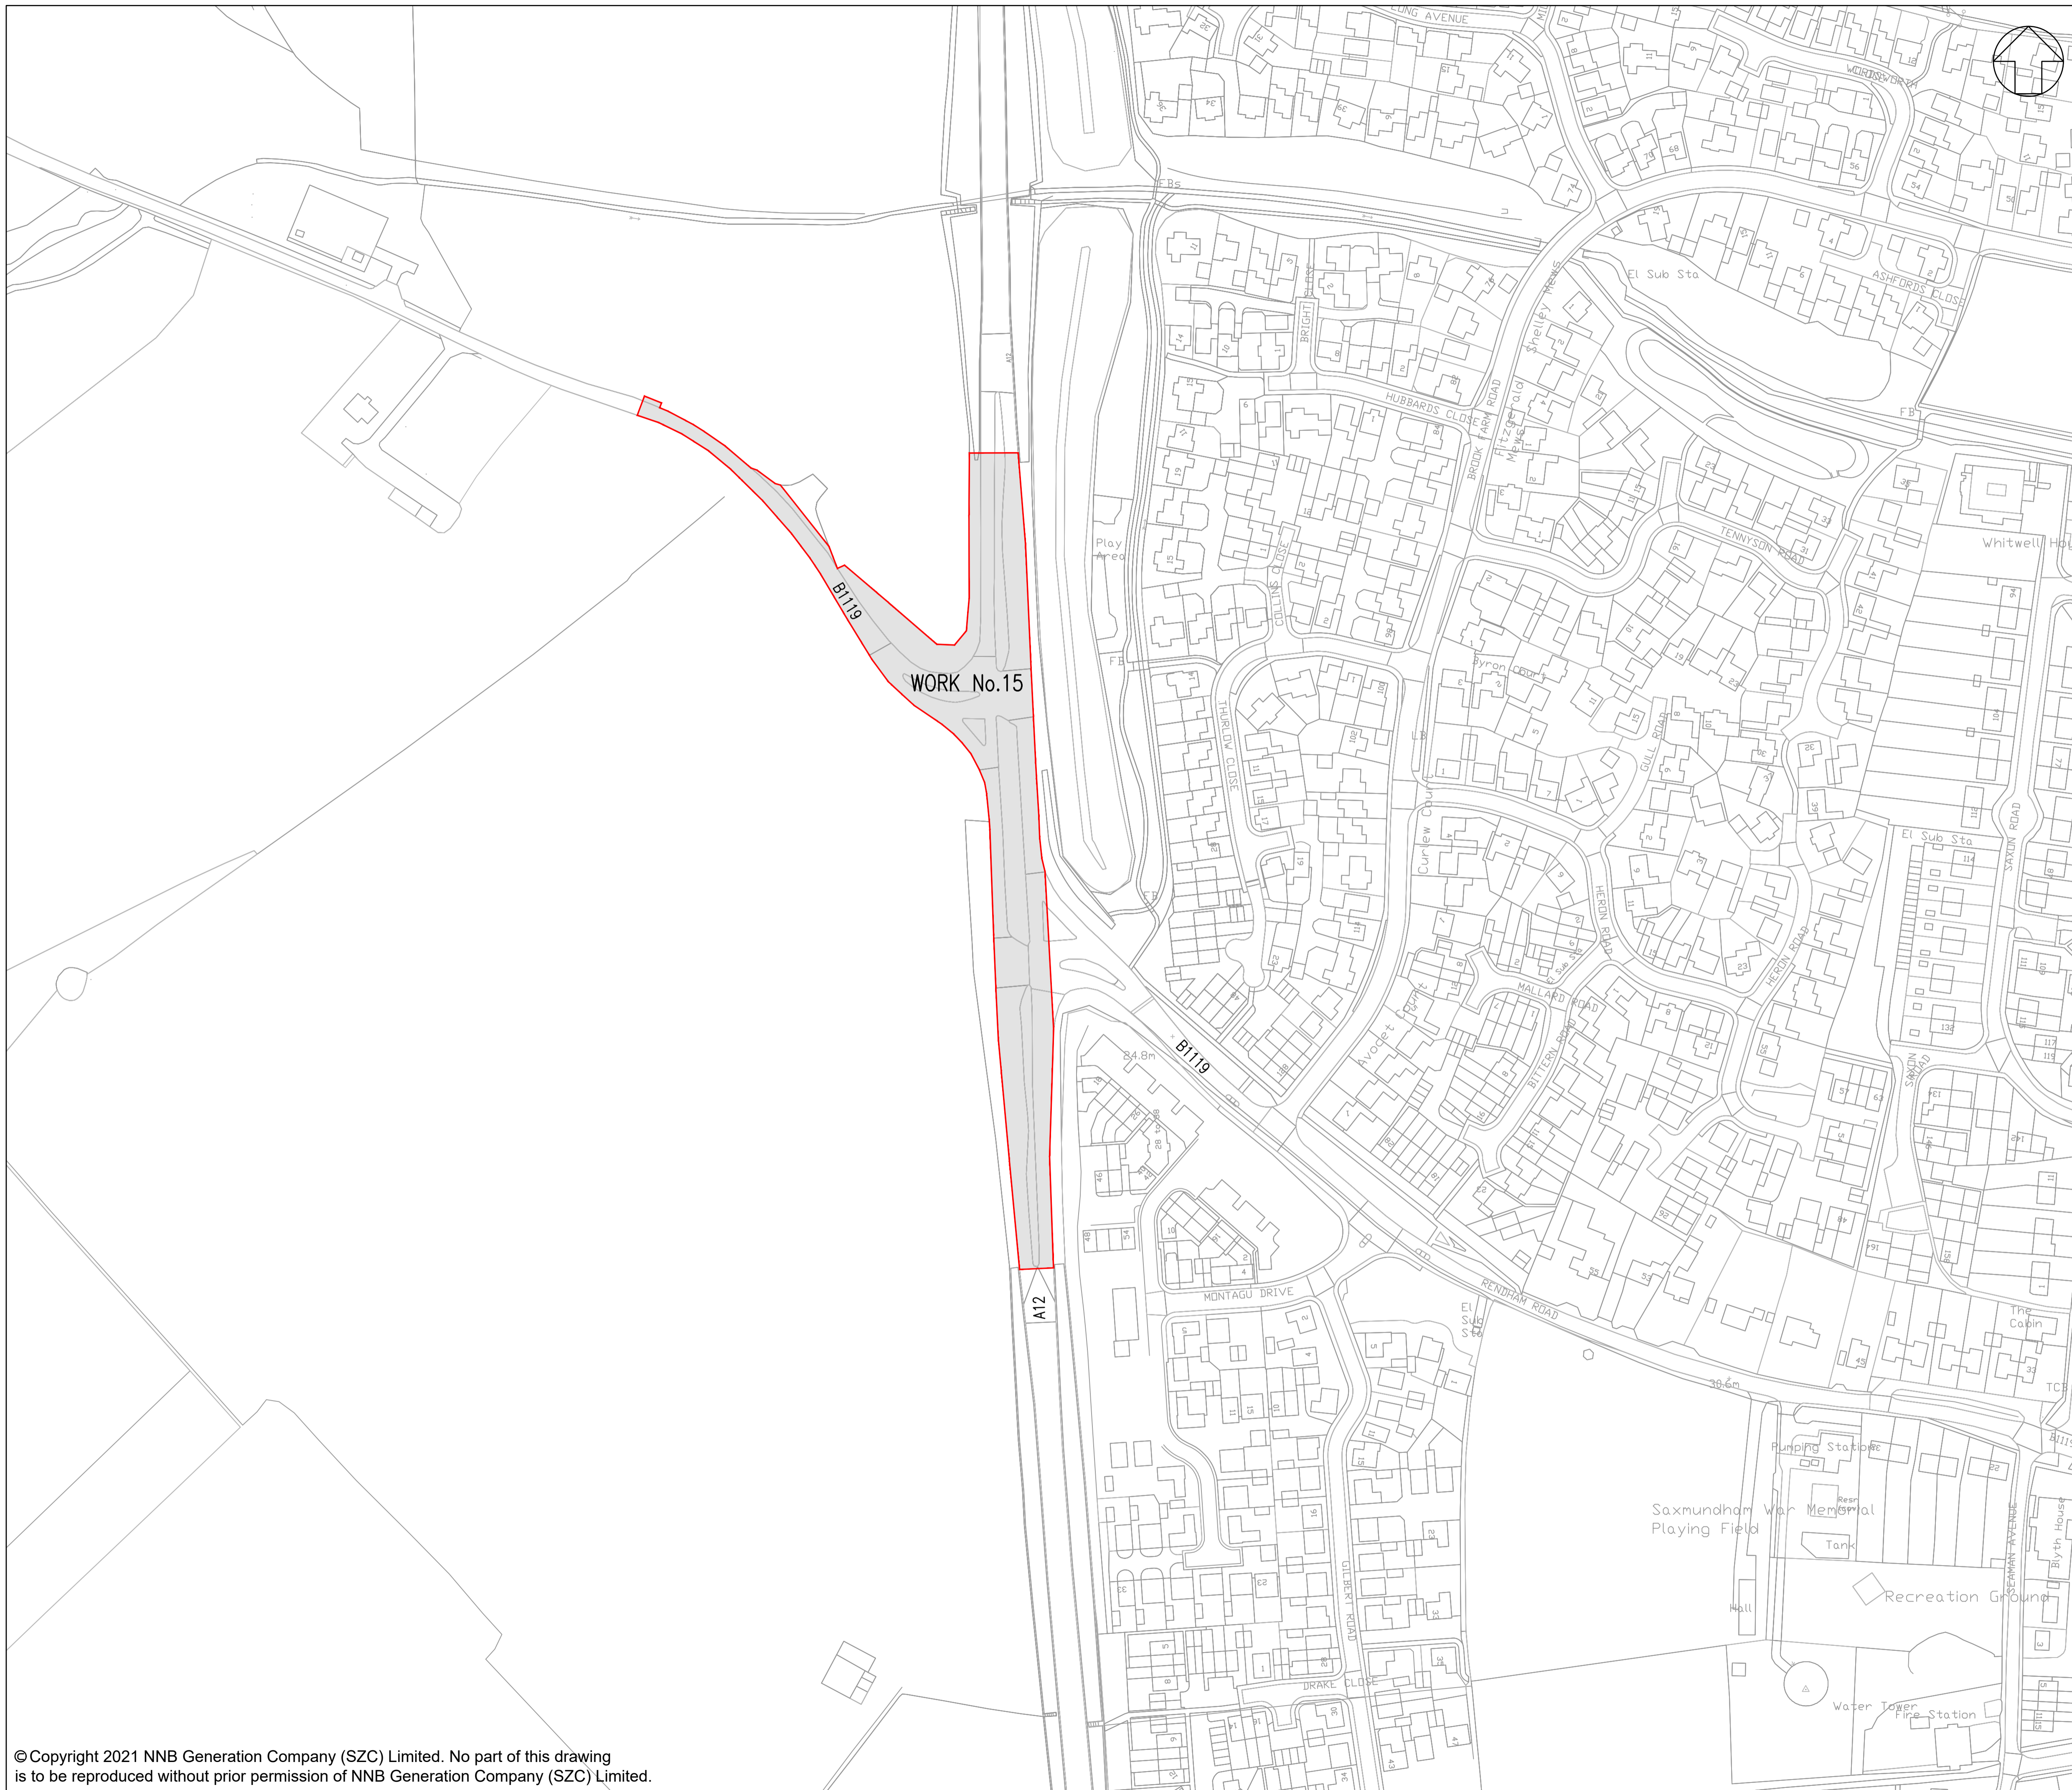

**NOTES:**

1. THE ORDNANCE SURVEY MASTERMAP DATA ADOPTED AS DRAWING BACKGROUND TOPOGRAPHY DATA.

**KEY:**

- ORDER LIMITS
- WORK No.15

REVISION	DATE	DRAWN/CHECKED	REASONS FOR REVISION / COMMENTS	APPROVED
02	JAN 2021	EBA MPB	PROPOSED CHANGES TO THE DCO APPLICATION - JANUARY 2021	SZC Co
01	FEB 2020	LMM HP	DCO SUBMISSION	SZC Co

**NOT PROTECTIVELY MARKED**

**COPYRIGHT:**  
 Reproduced from Ordnance Survey map with the permission of Ordnance Survey on behalf of the controller of Her Majesty's Stationary Office © Crown copyright (2021). All Rights reserved. NNB GenCo Licence: 0100060408



**PROJECT:**  
 SIZEWELL C

**DOCUMENT:**  
 WORKS PLANS  
 REGULATION 5(2)(j)


**DRAWING TITLE:**  
 A12 / B1119  
 JUNCTION AT SAXMUNDHAM  
 WORKS PLANS - SHEET 25 OF 28

**DRAWING NO:** SZC-SZ0204-XX-000-DRW-100260 **REVISION:** 02

**DATE:** JAN 2021 **DRAWN:** LMM **SCALE:** 1:1250 @ A1





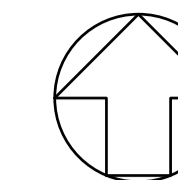


**NOTES:**

1. THE ORDNANCE SURVEY MASTERMAP DATA ADOPTED AS DRAWING BACKGROUND TOPOGRAPHY DATA.

**KEY:**

-  ORDER LIMITS
-  WORK No.16

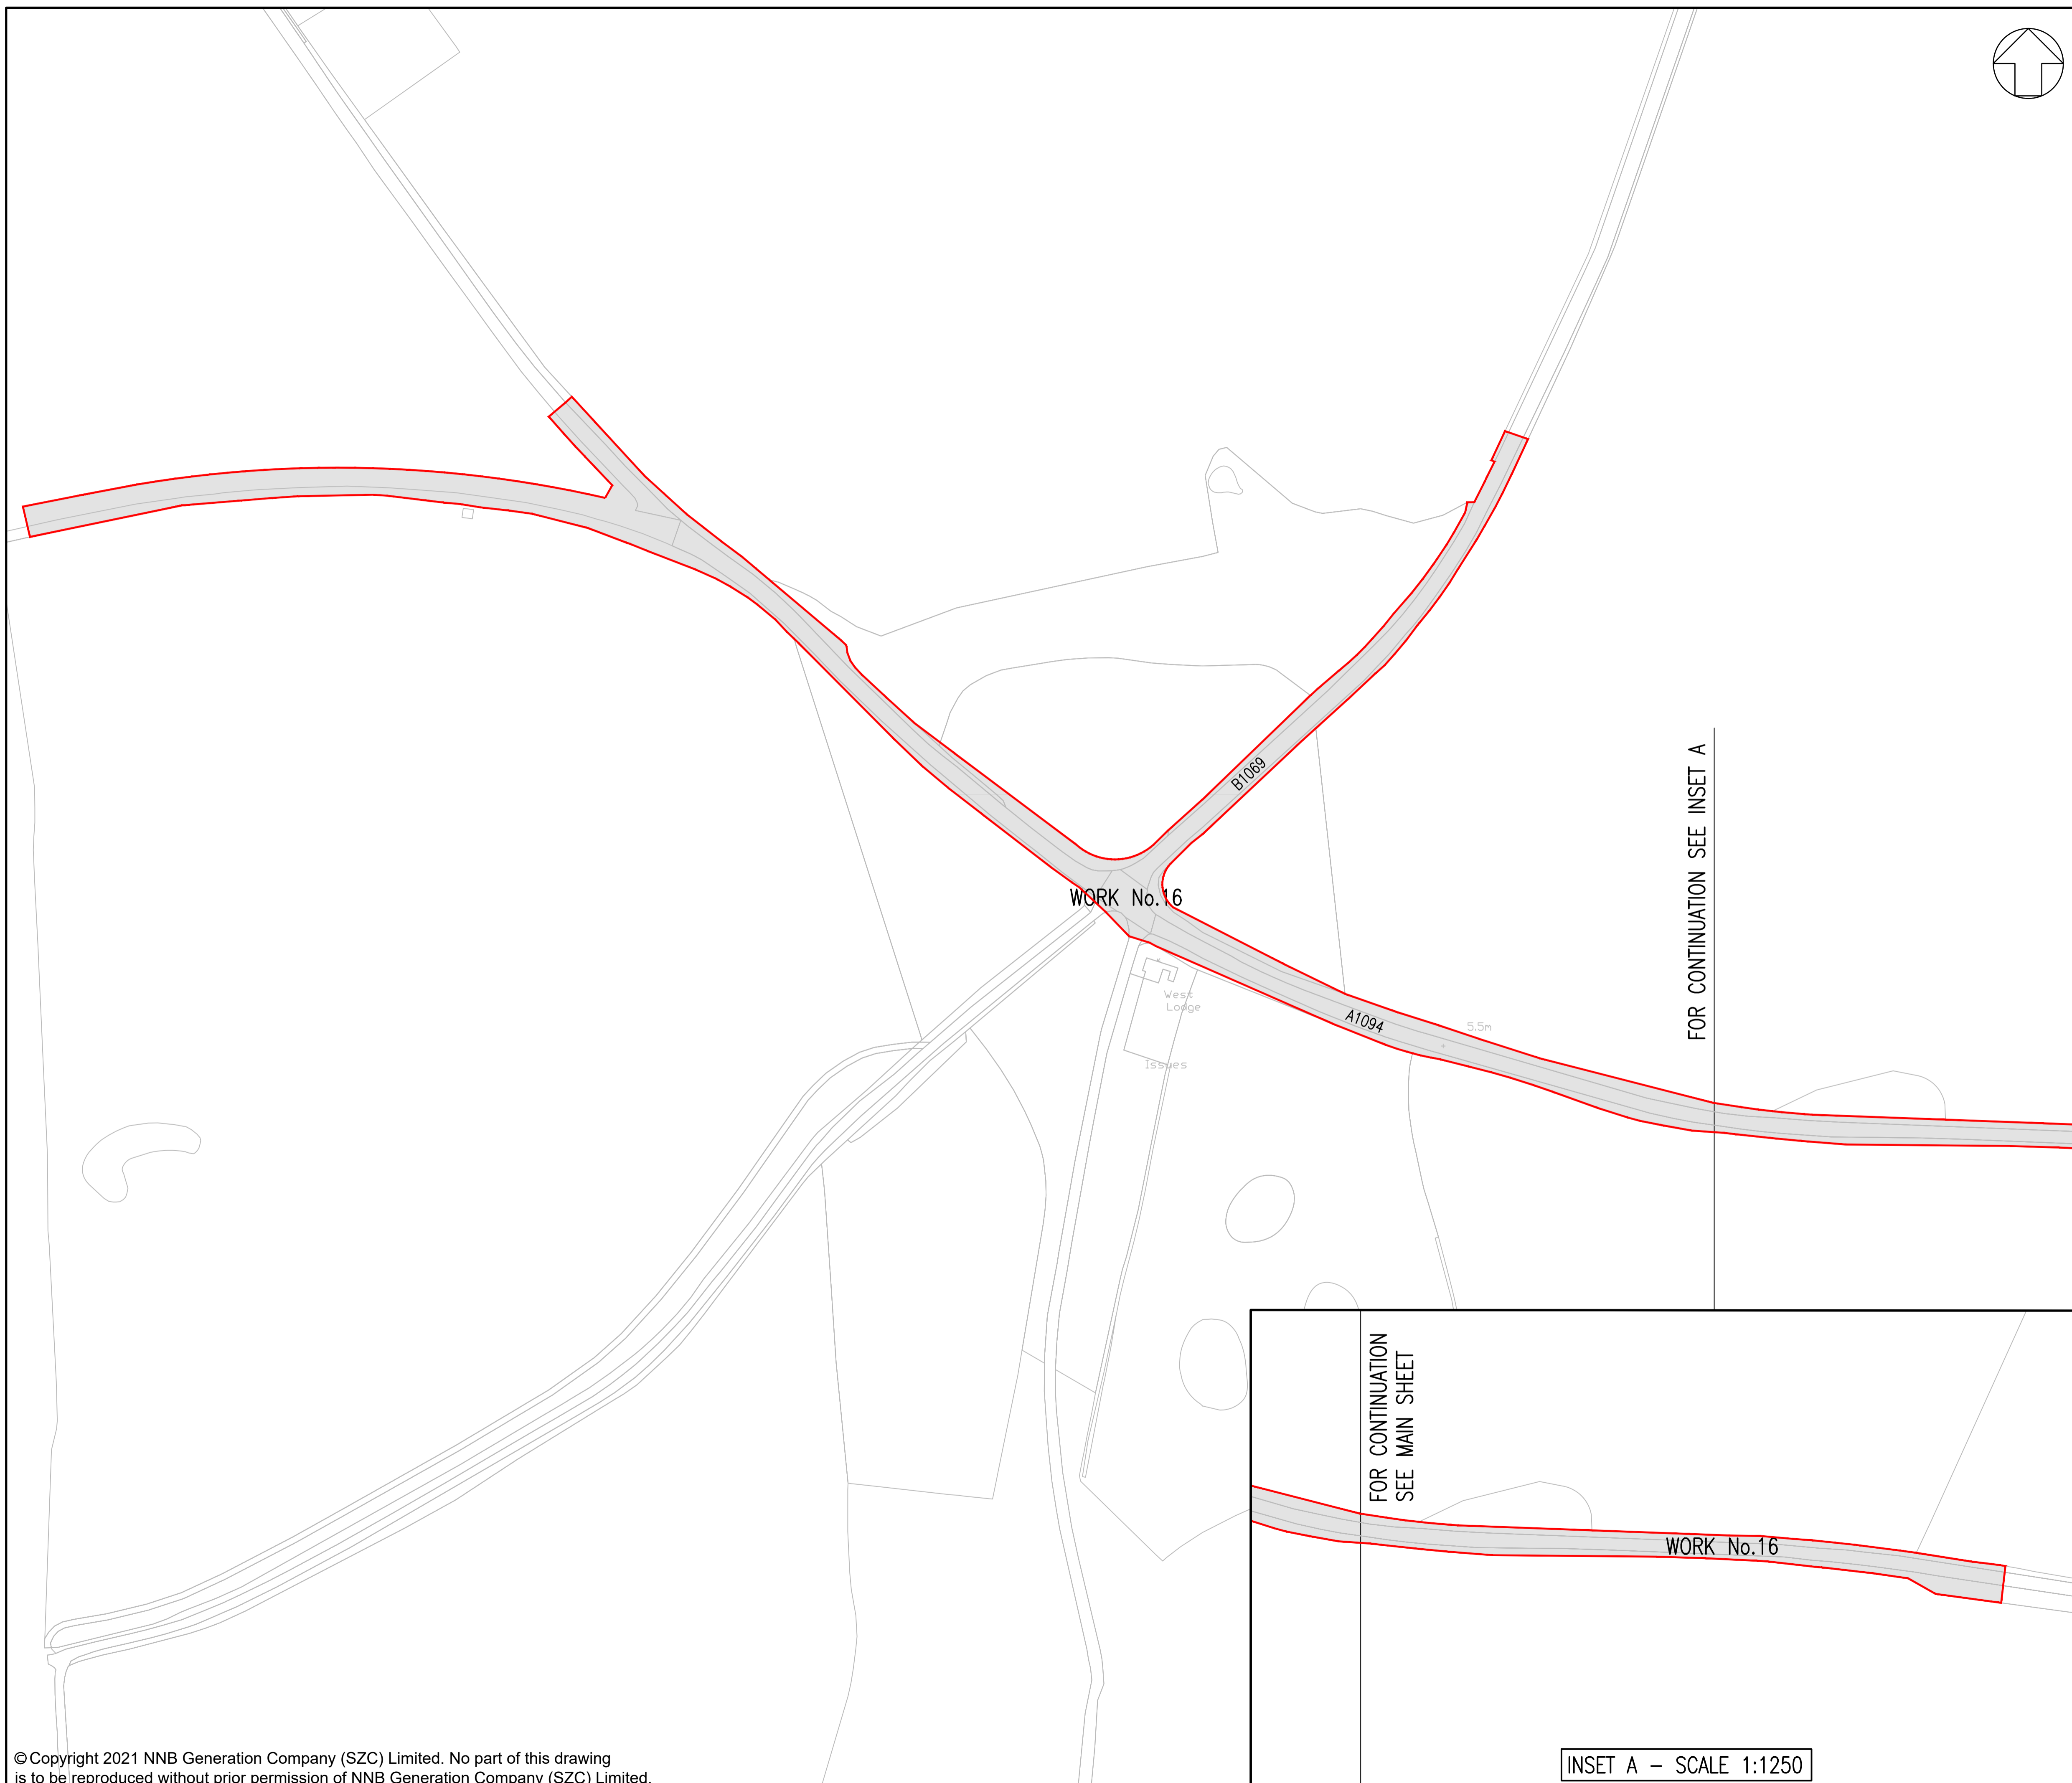

FOR CONTINUATION SEE INSET A

FOR CONTINUATION SEE MAIN SHEET

INSET A - SCALE 1:1250

02	JAN 2021	EBA	MPB	PROPOSED CHANGES TO THE DCO APPLICATION - JANUARY 2021	SZC Co
01	FEB 2020	LMM	HP	DCO SUBMISSION	SZC Co
REVISION	DATE	DRAWN/CHECKED		REASONS FOR REVISION / COMMENTS	APPROVED

NOT PROTECTIVELY MARKED

**COPYRIGHT:**  
 Reproduced from Ordnance Survey map with the permission of Ordnance Survey on behalf of the controller of Her Majesty's Stationery Office © Crown copyright (2021). All Rights reserved. NNB GenCo Licence: 0100060408




PROJECT:  
SIZEWELL C


DOCUMENT:  
WORKS PLANS  
REGULATION 5(2)(j)

DRAWING TITLE:  
 A1094 / B1069 JUNCTION  
 SOUTH OF KNODISHALL  
 WORKS PLANS - SHEET 26 OF 28

DRAWING NO: SZC-SZ0204-XX-000-DRW-100258	REVISION: 02
---	-----------------

DATE: JAN 2021	DRAWN: LMM	SCALE: 1:1250 @ A1
-------------------	---------------	-----------------------

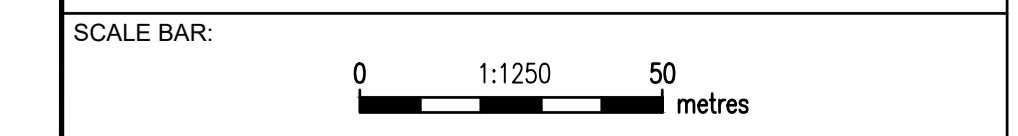

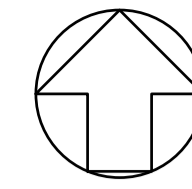

**NOTES:**

1. THE ORDNANCE SURVEY MASTERMAP DATA ADOPTED AS DRAWING BACKGROUND TOPOGRAPHY DATA.

**KEY:**



ORDER LIMITS



WORK No.17



03	FEB 2021	EBA	MPB	RESPONSE TO PINS PROCEDURAL DECISION 5 [DATED 22 JAN 2021]	SZC Co
02	JAN 2021	EBA	MPB	PROPOSED CHANGES TO THE DCO APPLICATION - JANUARY 2021	SZC Co
01	FEB 2020	LMM	HP	DCO SUBMISSION	SZC Co
REVISION	DATE	DRAWN/CHECKED		REASONS FOR REVISION / COMMENTS	APPROVED

**NOT PROTECTIVELY MARKED**

**COPYRIGHT:**

Reproduced from Ordnance Survey map with the permission of Ordnance Survey on behalf of the controller of Her Majesty's Stationery Office © Crown copyright (2021). All Rights reserved. NNB GenCo Licence: 0100060408



PROJECT:  
SIZEWELL C

DOCUMENT:  
WORKS PLANS  
REGULATION 5(2)(j)


DRAWING TITLE:  
A12/A144 JUNCTION  
SOUTH OF BRAMFIELD  
WORKS PLANS - SHEET 27 OF 28

DRAWING NO:  
SZC-SZ0204-XX-000-DRW-100259

REVISION:  
03

DATE: FEB 2021  
DRAWN: LMM  
SCALE: 1:1250 @ A1

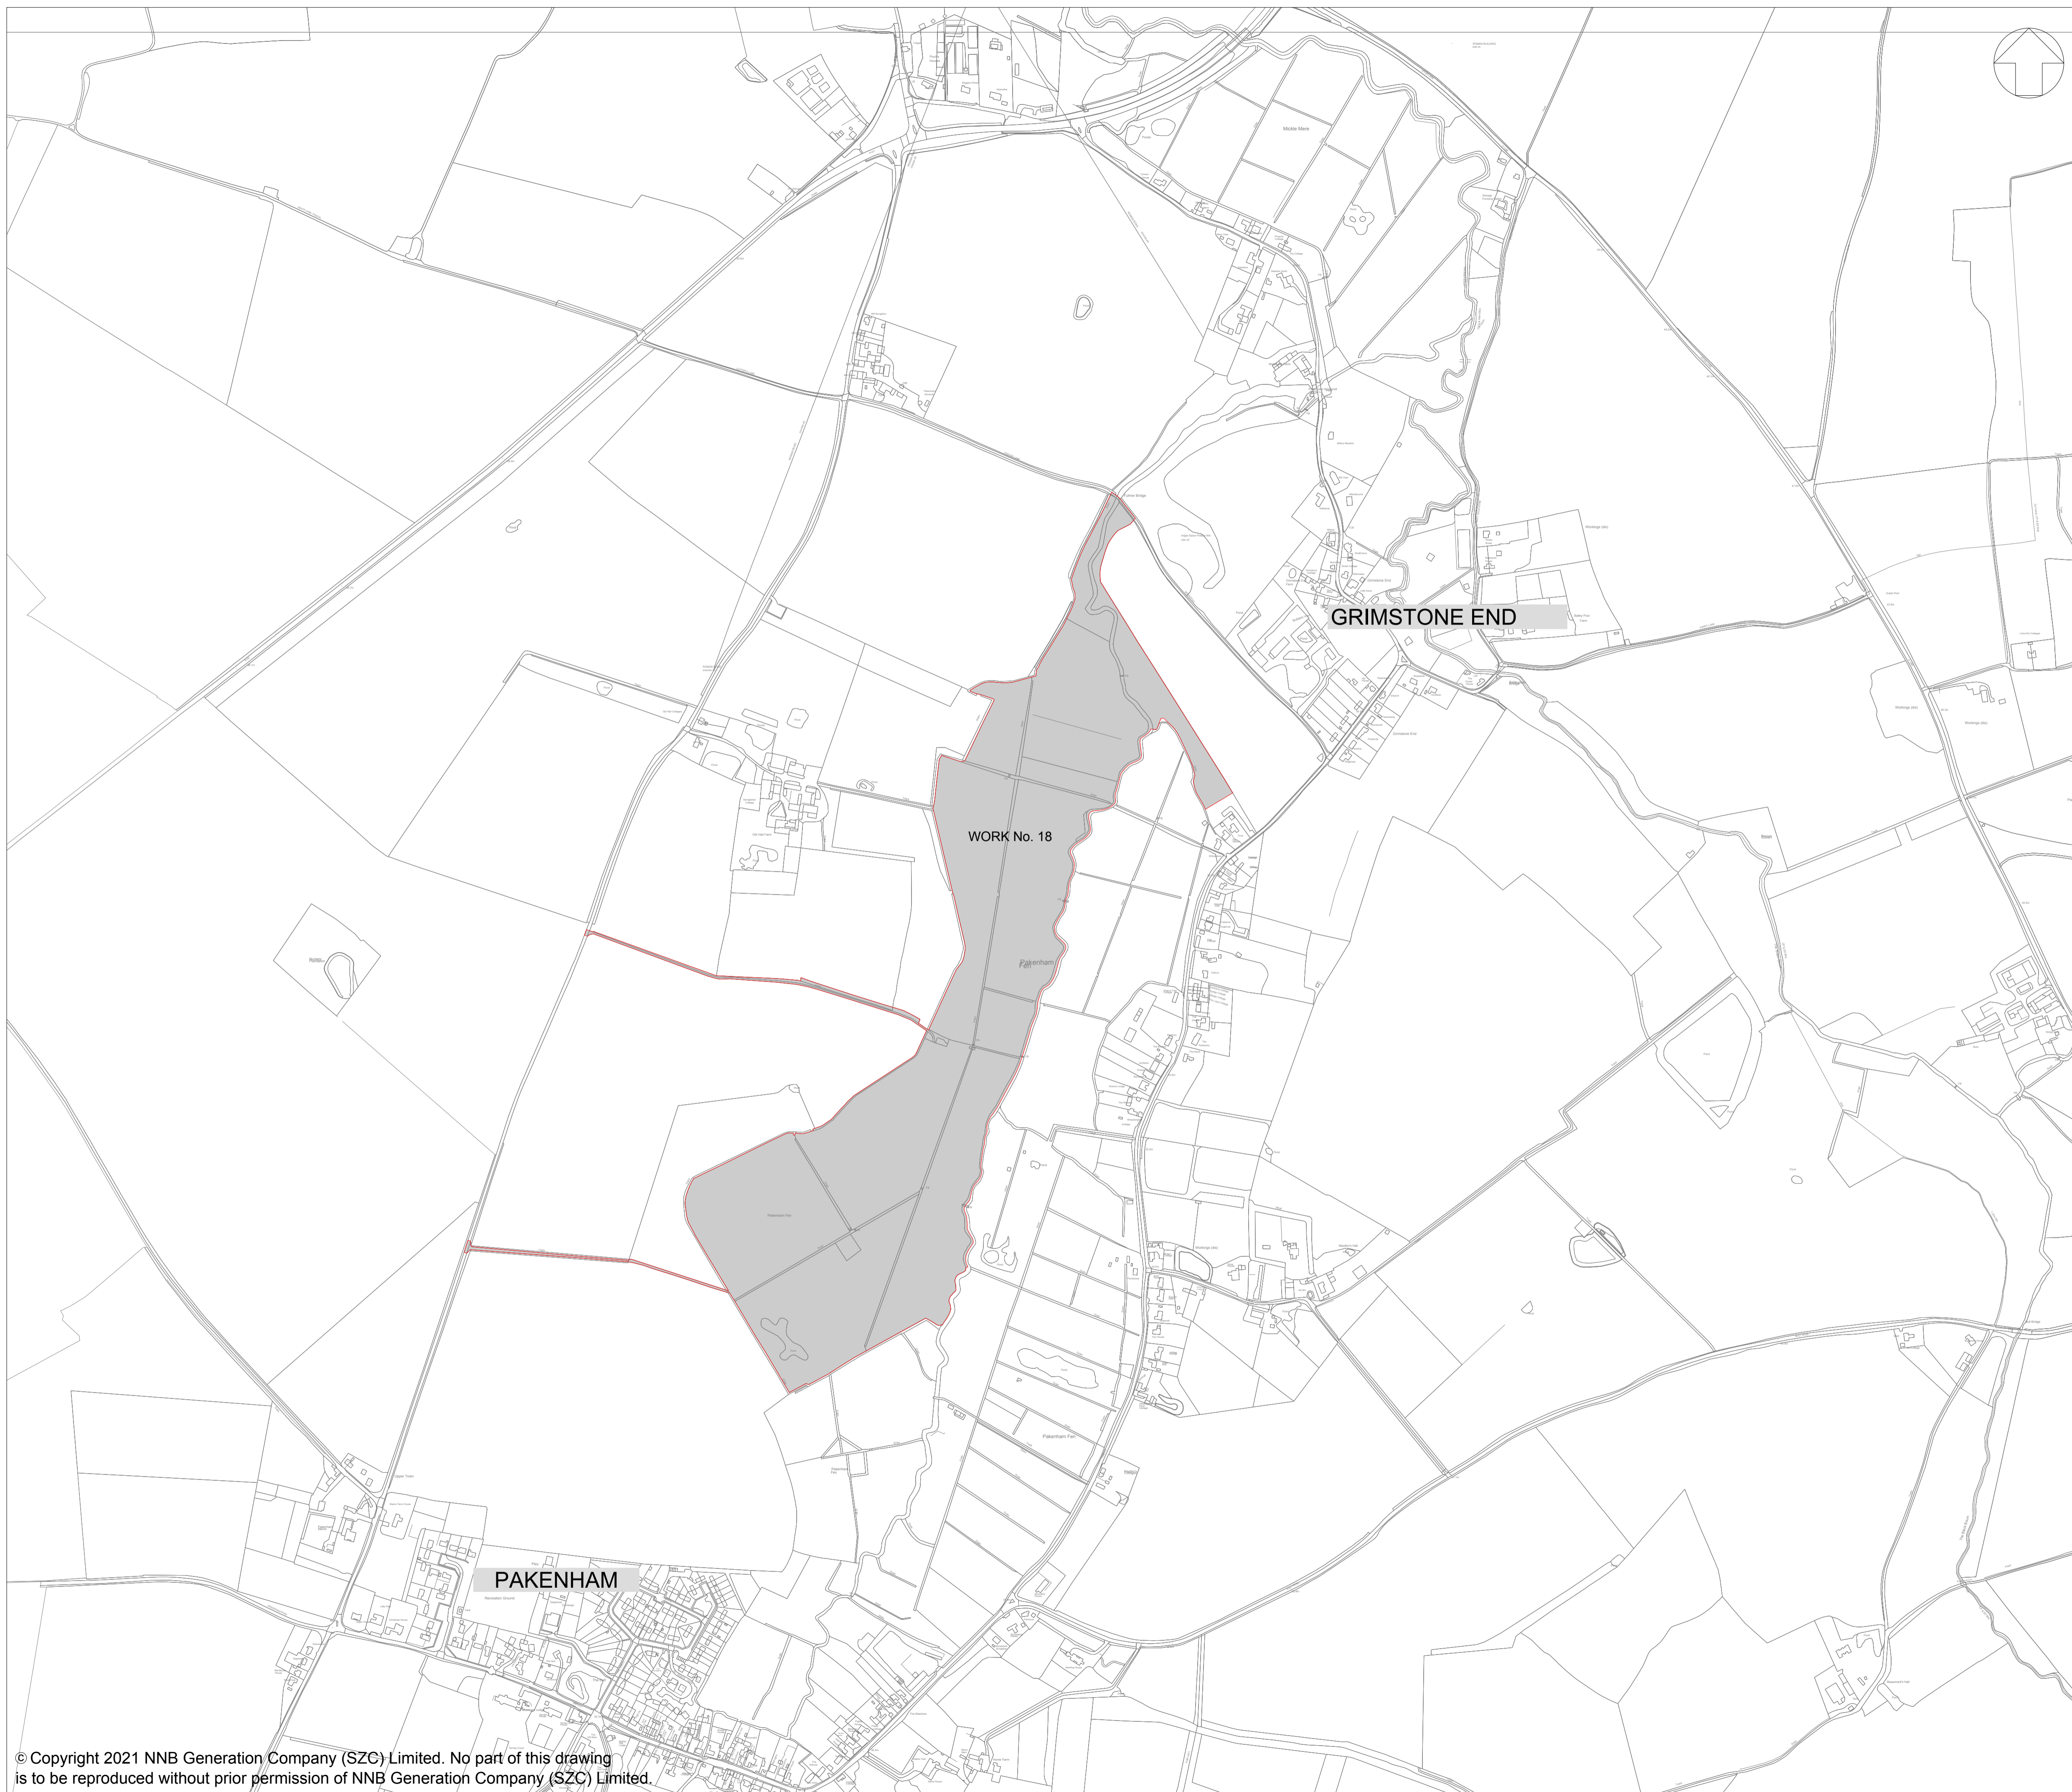

SCALE BAR:  
0 50 metres



**NOTES:**

- 1. ORDNANCE SURVEY MASTERMAP DATA ADOPTED AS DRAWING BACKGROUND DATA.

**KEY:**

-  ORDER LIMITS
-  WORK No. 18

REVISION	DATE	DRAWN/CHECKED	REASONS FOR REVISION / COMMENTS	APPROVED	
01	JAN 2021	SB	NP	PROPOSED CHANGES TO DCO APPLICATION - JANUARY 2021	SZC Co

NOT PROTECTIVELY MARKED

**COPYRIGHT:**  
 Reproduced from Ordnance Survey map with the permission of Ordnance Survey on behalf of the controller of Her Majesty's Stationery Office © Crown copyright (2021). All Rights reserved. NNB GenCo Licence: 0100060408



**PROJECT:**  
 SIZEWELL C

**DOCUMENT:**  
 WORKS PLANS  
 REGULATION 5(2)(j)

**DRAWING TITLE:**  
 FEN MEADOW - PAKENHAM  
 WORKS PLANS - SHEET 28 OF 28

**DRAWING NO:** SZ/WP/18 **REVISION:** 01

**DATE:** JAN 2021 **DRAWN:** SB **SCALE:** 1:5000@A1

