



The Sizewell C Project

2.5 Main Development Site
Permanent and Temporary Beach Landing Facility Plans (Not for Approval)
SSSI Crossing Plans (For Approval) Part 2 of 2

September 2021

Planning Act 2008
Infrastructure Planning (Applications: Prescribed Forms and Procedure) Regulations 2009

Revision: 4.0
Applicable Regulation: Regulation 5(2)(o)
PINS Reference Number: EN010012




Main Development Site Permanent and Temporary BLF Plans (Not for Approval) and SSSI Crossing Plans (For Approval)


Drawing Number	Revision	Drawing Title	Scale	Sheet Size
Permanent and Temporary BLF Plans (Not for Approval) – Part 1				
SZC-SZ0100-XX-000-DRW-100200	01	Key Plan	1:5000	A1
SZC-SZ0100-XX-000-DRW-100202	02	Permanent BLF Typical Plans and Sections	1:2500	A1
SZC-SZ0100-XX-000-DRW-100203	02	Temporary BLF Typical Plans and Sections	1:2500	A1
SSSI Crossing Plans (For Approval) – Part 2				
SZC-SZ0100-XX-000-DRW-100205	04	Operational SSSI Crossing Typical Plans and Sections	1:2500	A1
SZC-SZ0100-XX-000-DRW-100207	04	Construction SSSI Crossing Typical Plans and Sections	1:2500	A1
SZC-SZ0100-XX-000-DRW-100209	03	Bailey Bridge Stage SSSI Crossing Typical Plans and Sections	1:2500	A1
SZC-SZ0100-XX-000-DRW-100210	02	Main Development Site General Arrangement Extract	1:2500	A1

Main Development Site Permanent and Temporary BLF Plans (Not for Approval) and SSSI Crossing Plans (For Approval)


Drawing Number	Revision	Drawing Title	Amendments
Permanent and Temporary BLF Plans (Not for Approval) – Part 1			
SZC-SZ0100-XX-000-DRW-100200	01	Key Plan	No updates made
SZC-SZ0100-XX-000-DRW-100202	02	Permanent BLF Typical Plans and Sections	No updates made
SZC-SZ0100-XX-000-DRW-100203	02	Temporary BLF Typical Plans and Sections	No updates made
SSSI Crossing Plans (For Approval) – Part 2			
SZC-SZ0100-XX-000-DRW-100205	04	Operational SSSI Crossing Typical Plans and Sections	Update to drawing status to ensure consistency with DCO schedules
SZC-SZ0100-XX-000-DRW-100207	04	Construction SSSI Crossing Typical Plans and Sections	Update to drawing status to ensure consistency with DCO schedules
SZC-SZ0100-XX-000-DRW-100209	03	Bailey Bridge Stage SSSI Crossing Typical Plans and Sections	Update to drawing status to ensure consistency with DCO schedules
SZC-SZ0100-XX-000-DRW-100210	02	Main Development Site General Arrangement Extract	No updates made

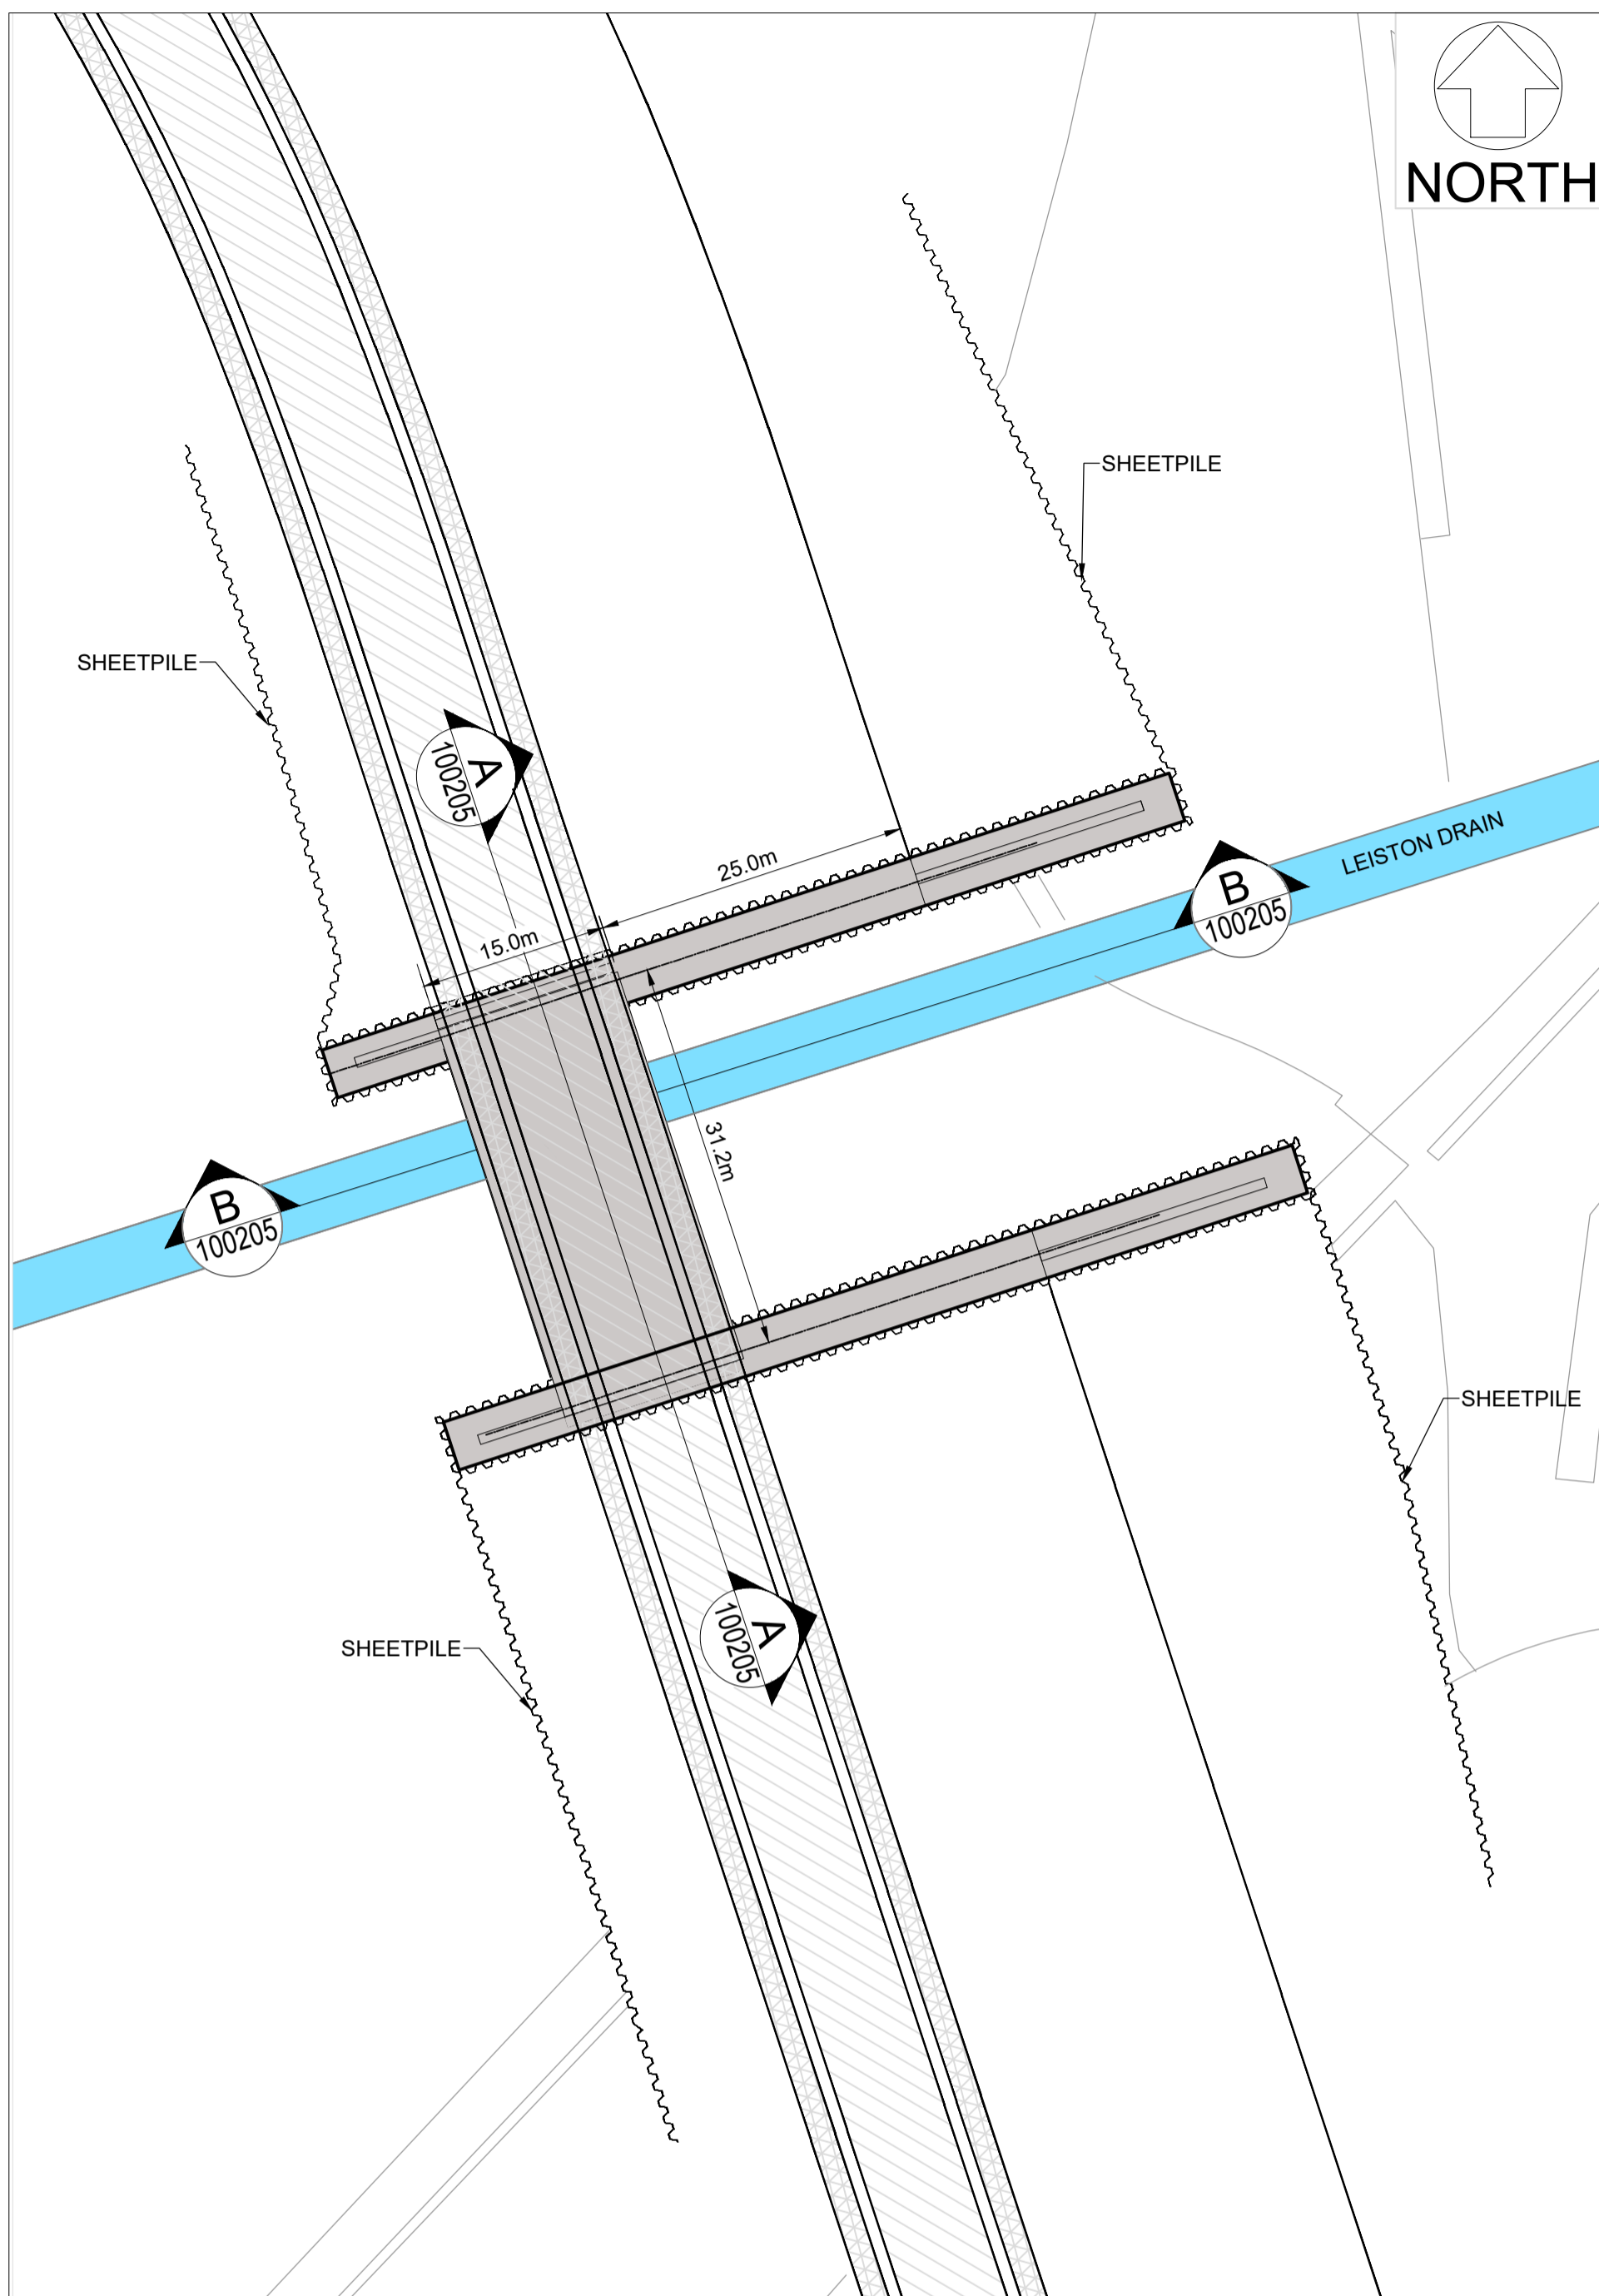


PLAN
SCALE:1:500

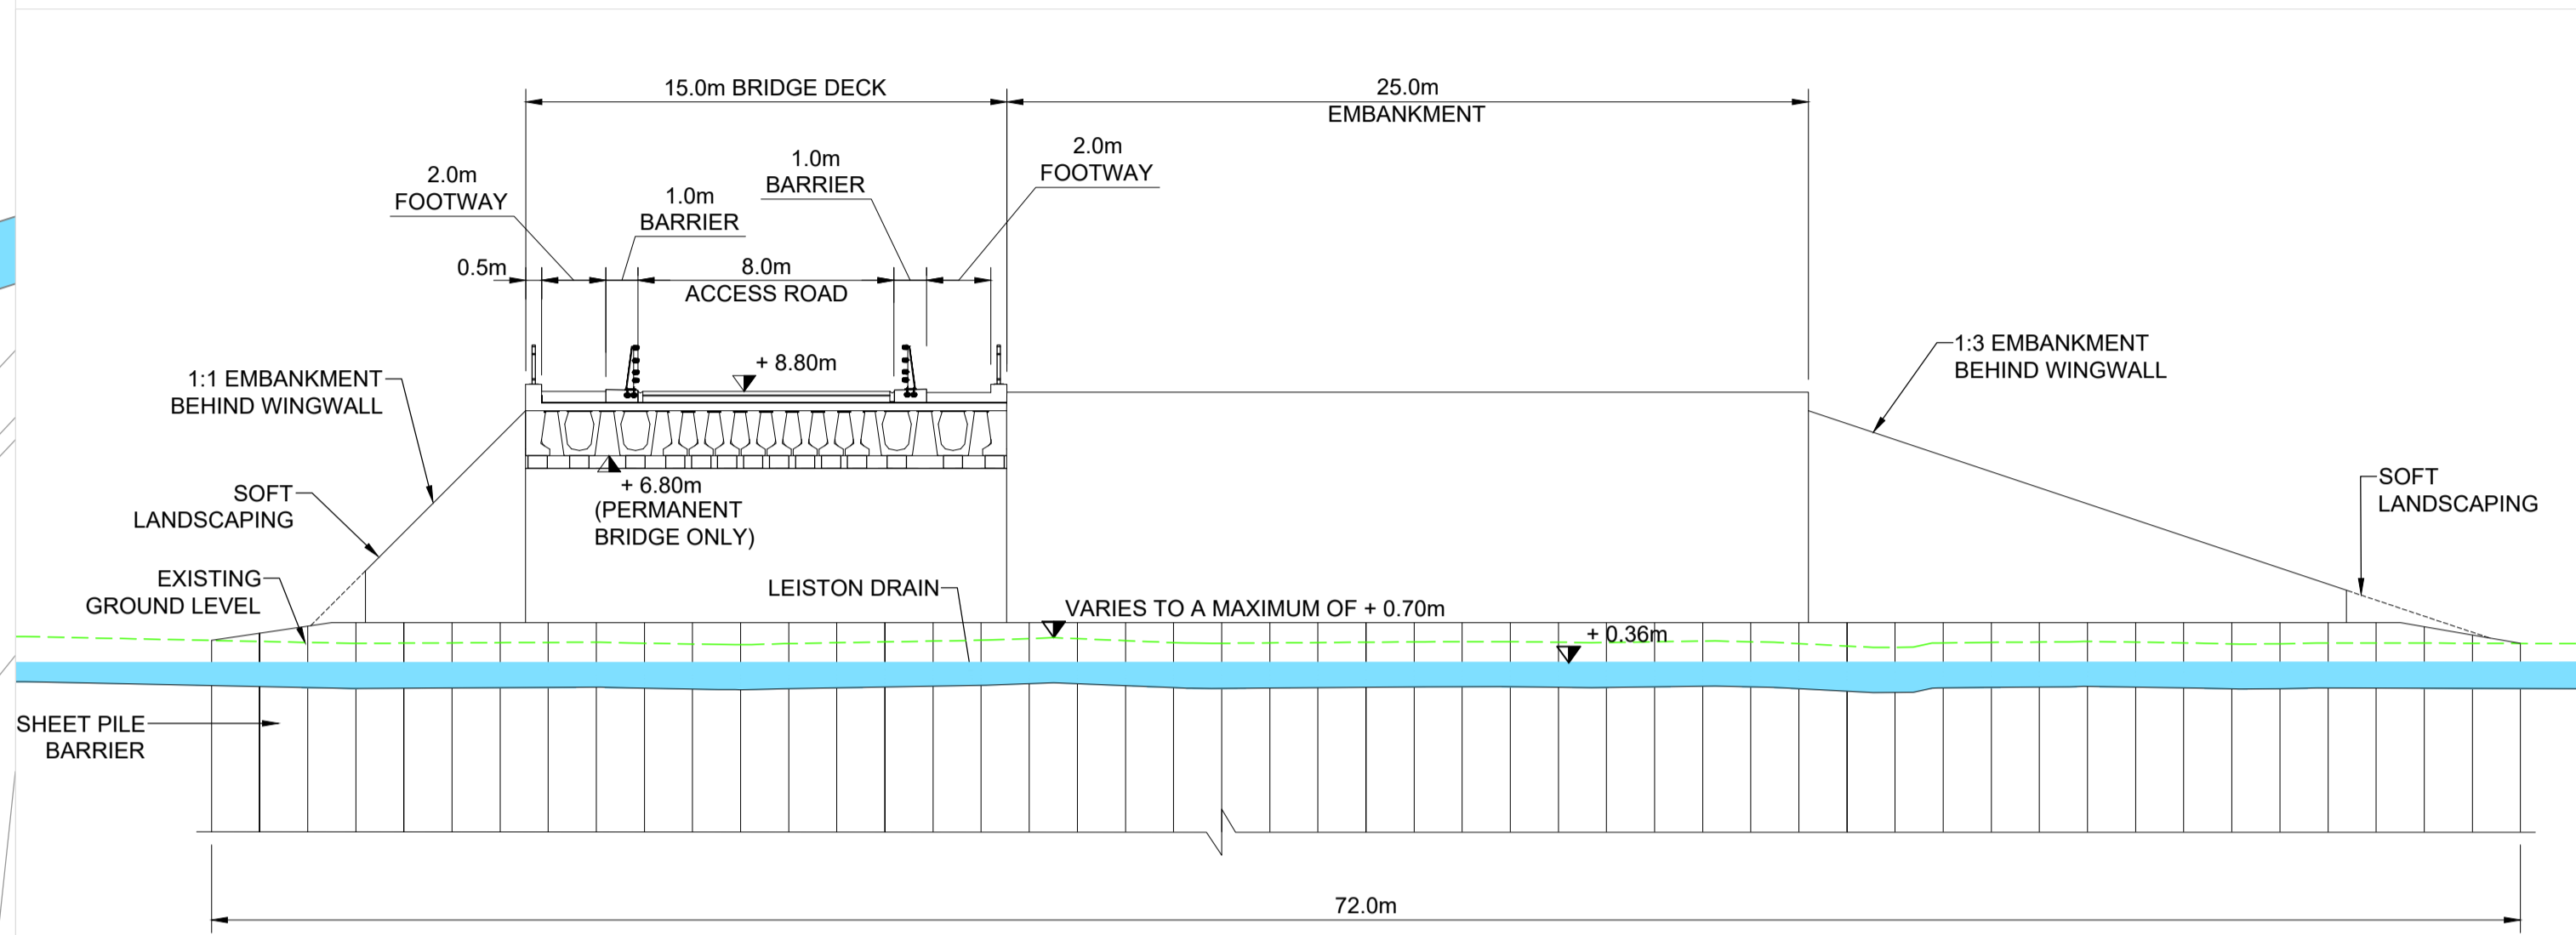

SECTION B - B
SCALE 1:200

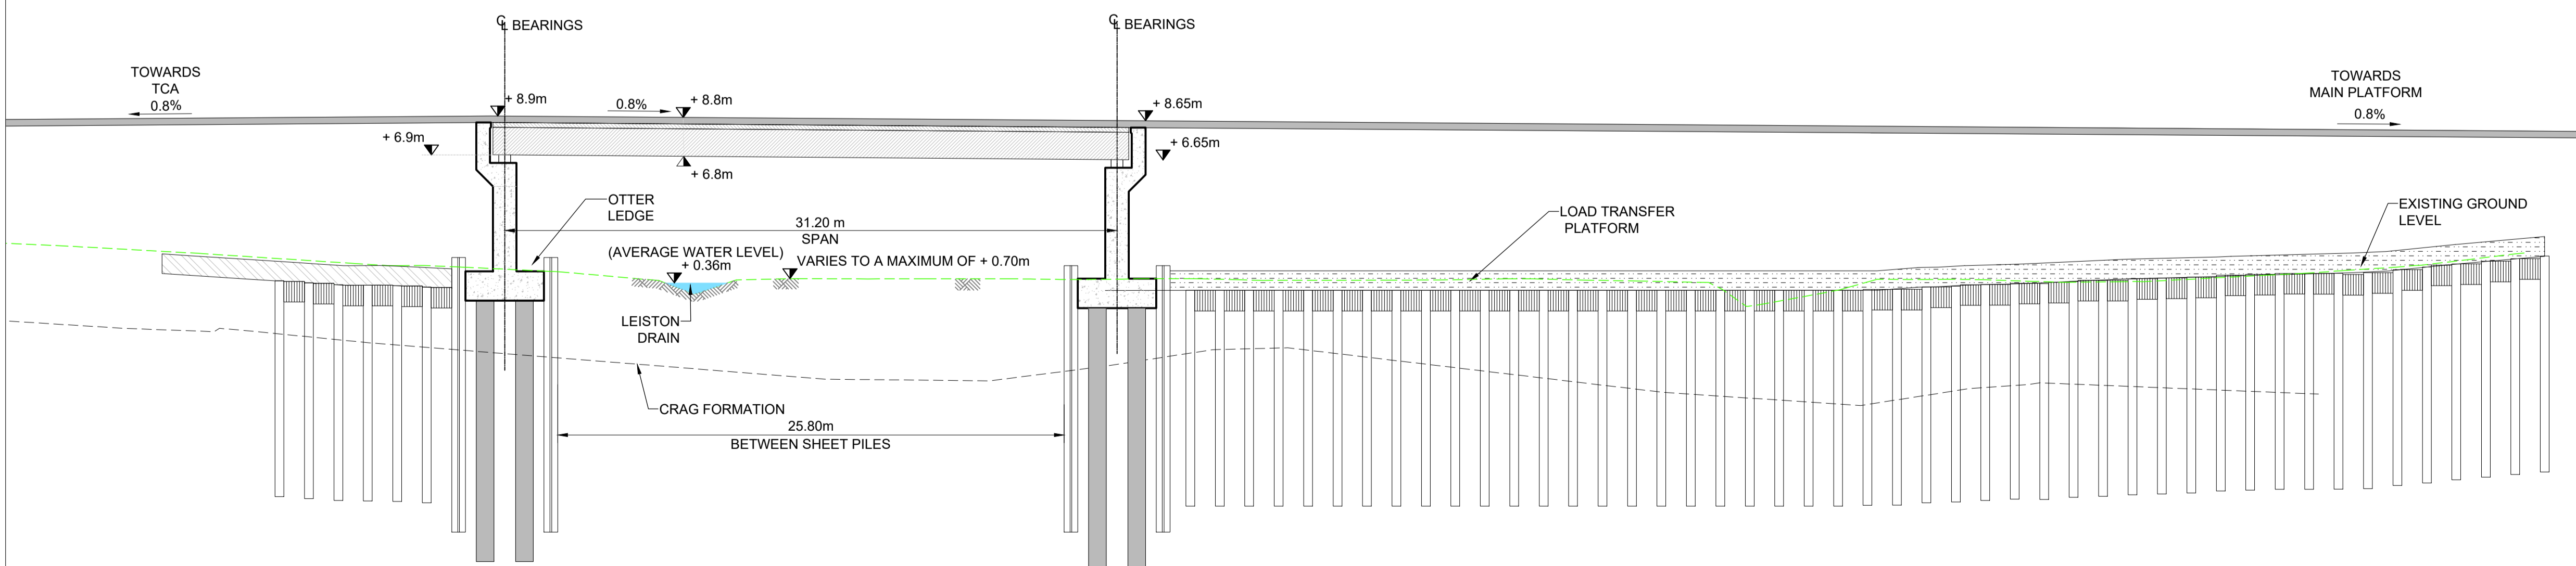

SECTION A - A
SCALE 1:200

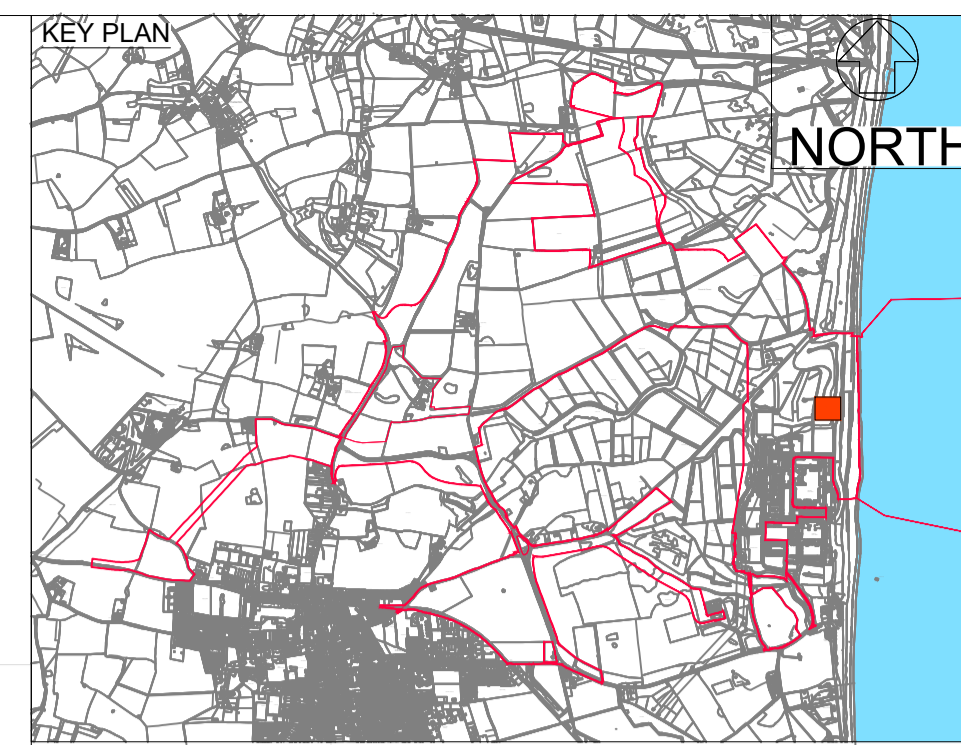

NOTES:

1. ALL DIMENSIONS IN METRES UNLESS STATED OTHERWISE.
2. ALL LEVELS mAOD.
3. 6.8m LEVEL IS SELECTED TO DELIVER A MINIMUM 6m HEADROOM TO THE LEISTON DRAIN DITCH.

KEY:

- LEISTON DRAIN
- GROUND LEVEL

REVISION	DATE	DRAWN/CHECKED	REASONS FOR REVISION / COMMENTS	APPROVED
04	SEPTEMBER 2021	CK / RV	DCO APPLICATION - DEADLINE 8 SUBMISSION - 24 September 2021	SZC Co
03	SEPTEMBER 2021	CK / RV	DCO APPLICATION - DEADLINE 7 SUBMISSION - 3 September 2021	SZC Co
02	JULY 2021	CK / RV	DCO APPLICATION - DEADLINE 5 SUBMISSION - 23 July 2021	SZC Co
01	MARCH 2021	BK / RV	RESPONSE TO PINS RULE 17 REQUEST FOR FURTHER INFORMATION - Dated 25 Feb 2021	SZC Co

NOT PROTECTIVELY MARKED

COPYRIGHT:

Reproduced from Ordnance Survey map with the permission of Ordnance Survey on behalf of the controller of Her Majesty's Stationary Office © Crown copyright (2021). All Rights reserved. NNB GenCo Licence: 0100060408



PROJECT:
SIZEWELL C

DOCUMENT:
APPLICATION DRAWING
FOR APPROVAL
REGULATION 5(2)(o)

DRAWING TITLE:
MAIN DEVELOPMENT SITE
SSSI CROSSING (SZC OPERATIONAL)

INDICATIVE


DRAWING NO:
SZC-SZ0100-XX-000-DRW-100205


REVISION:
04

DATE:
SEPTEMBER 2021


DRAWN:
CGK

SCALE:
AS SHOWN @ A1

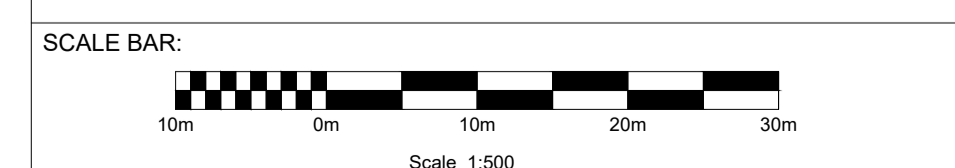


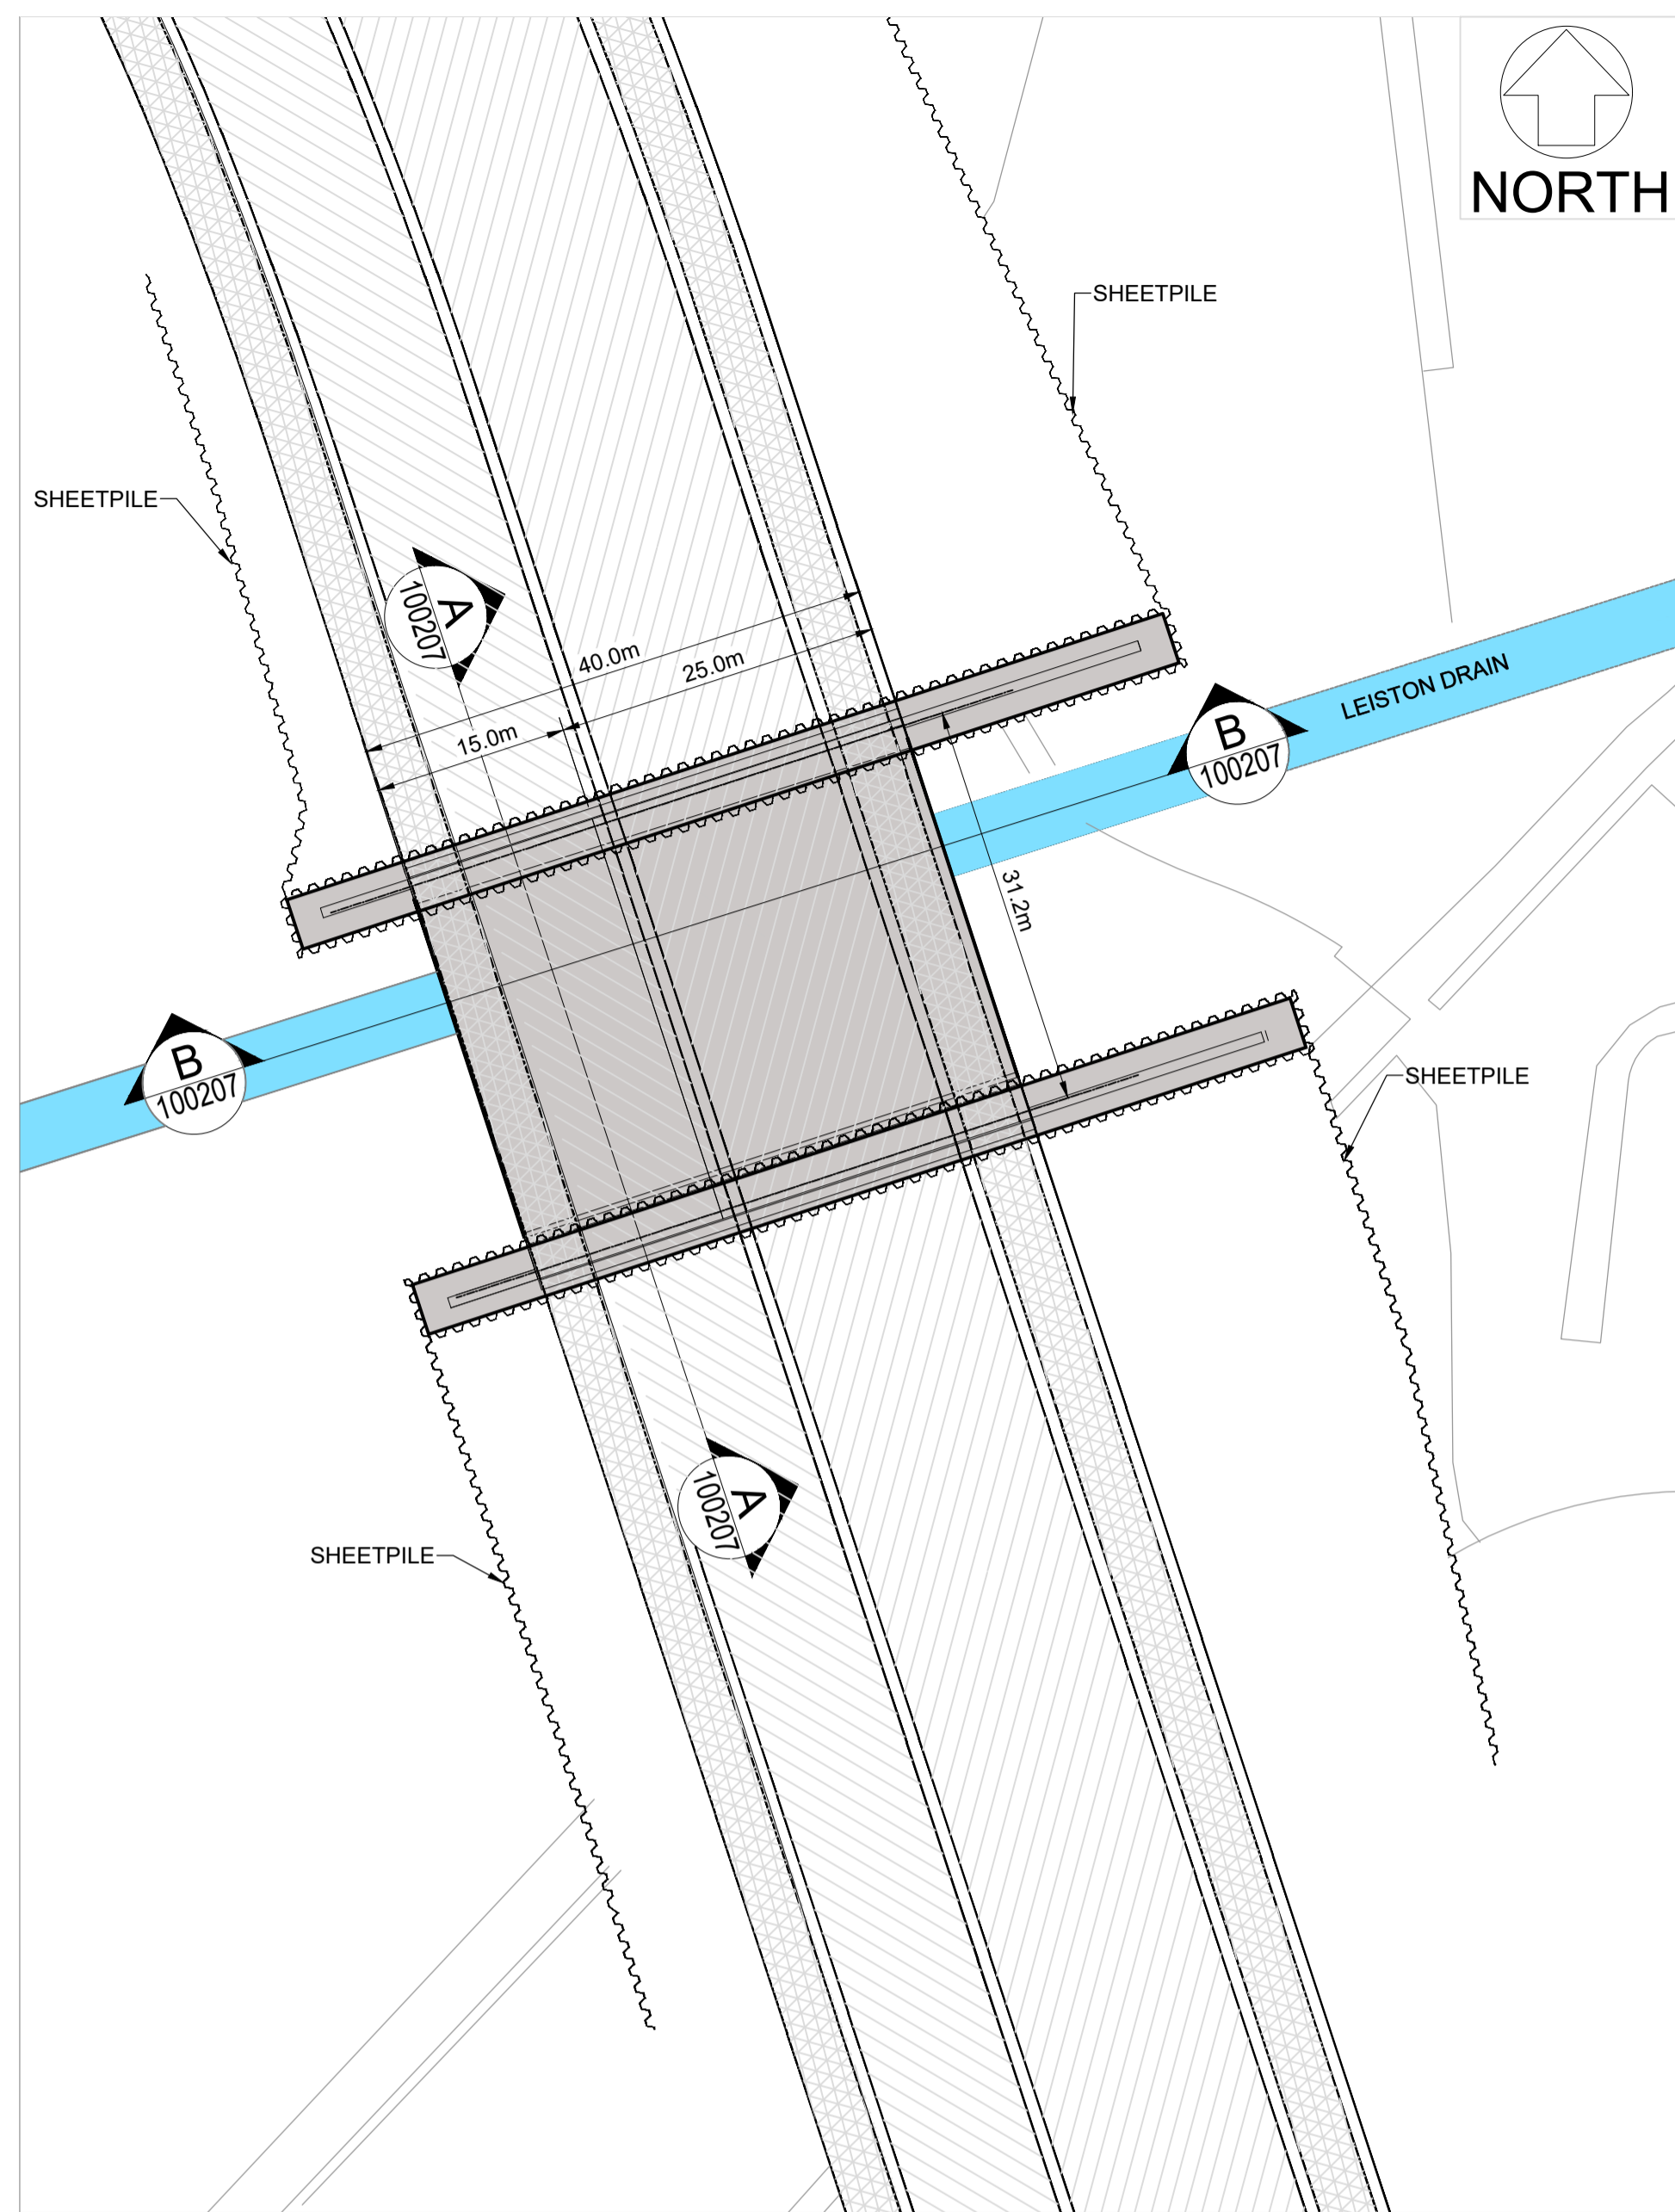

PLAN
SCALE:1:500

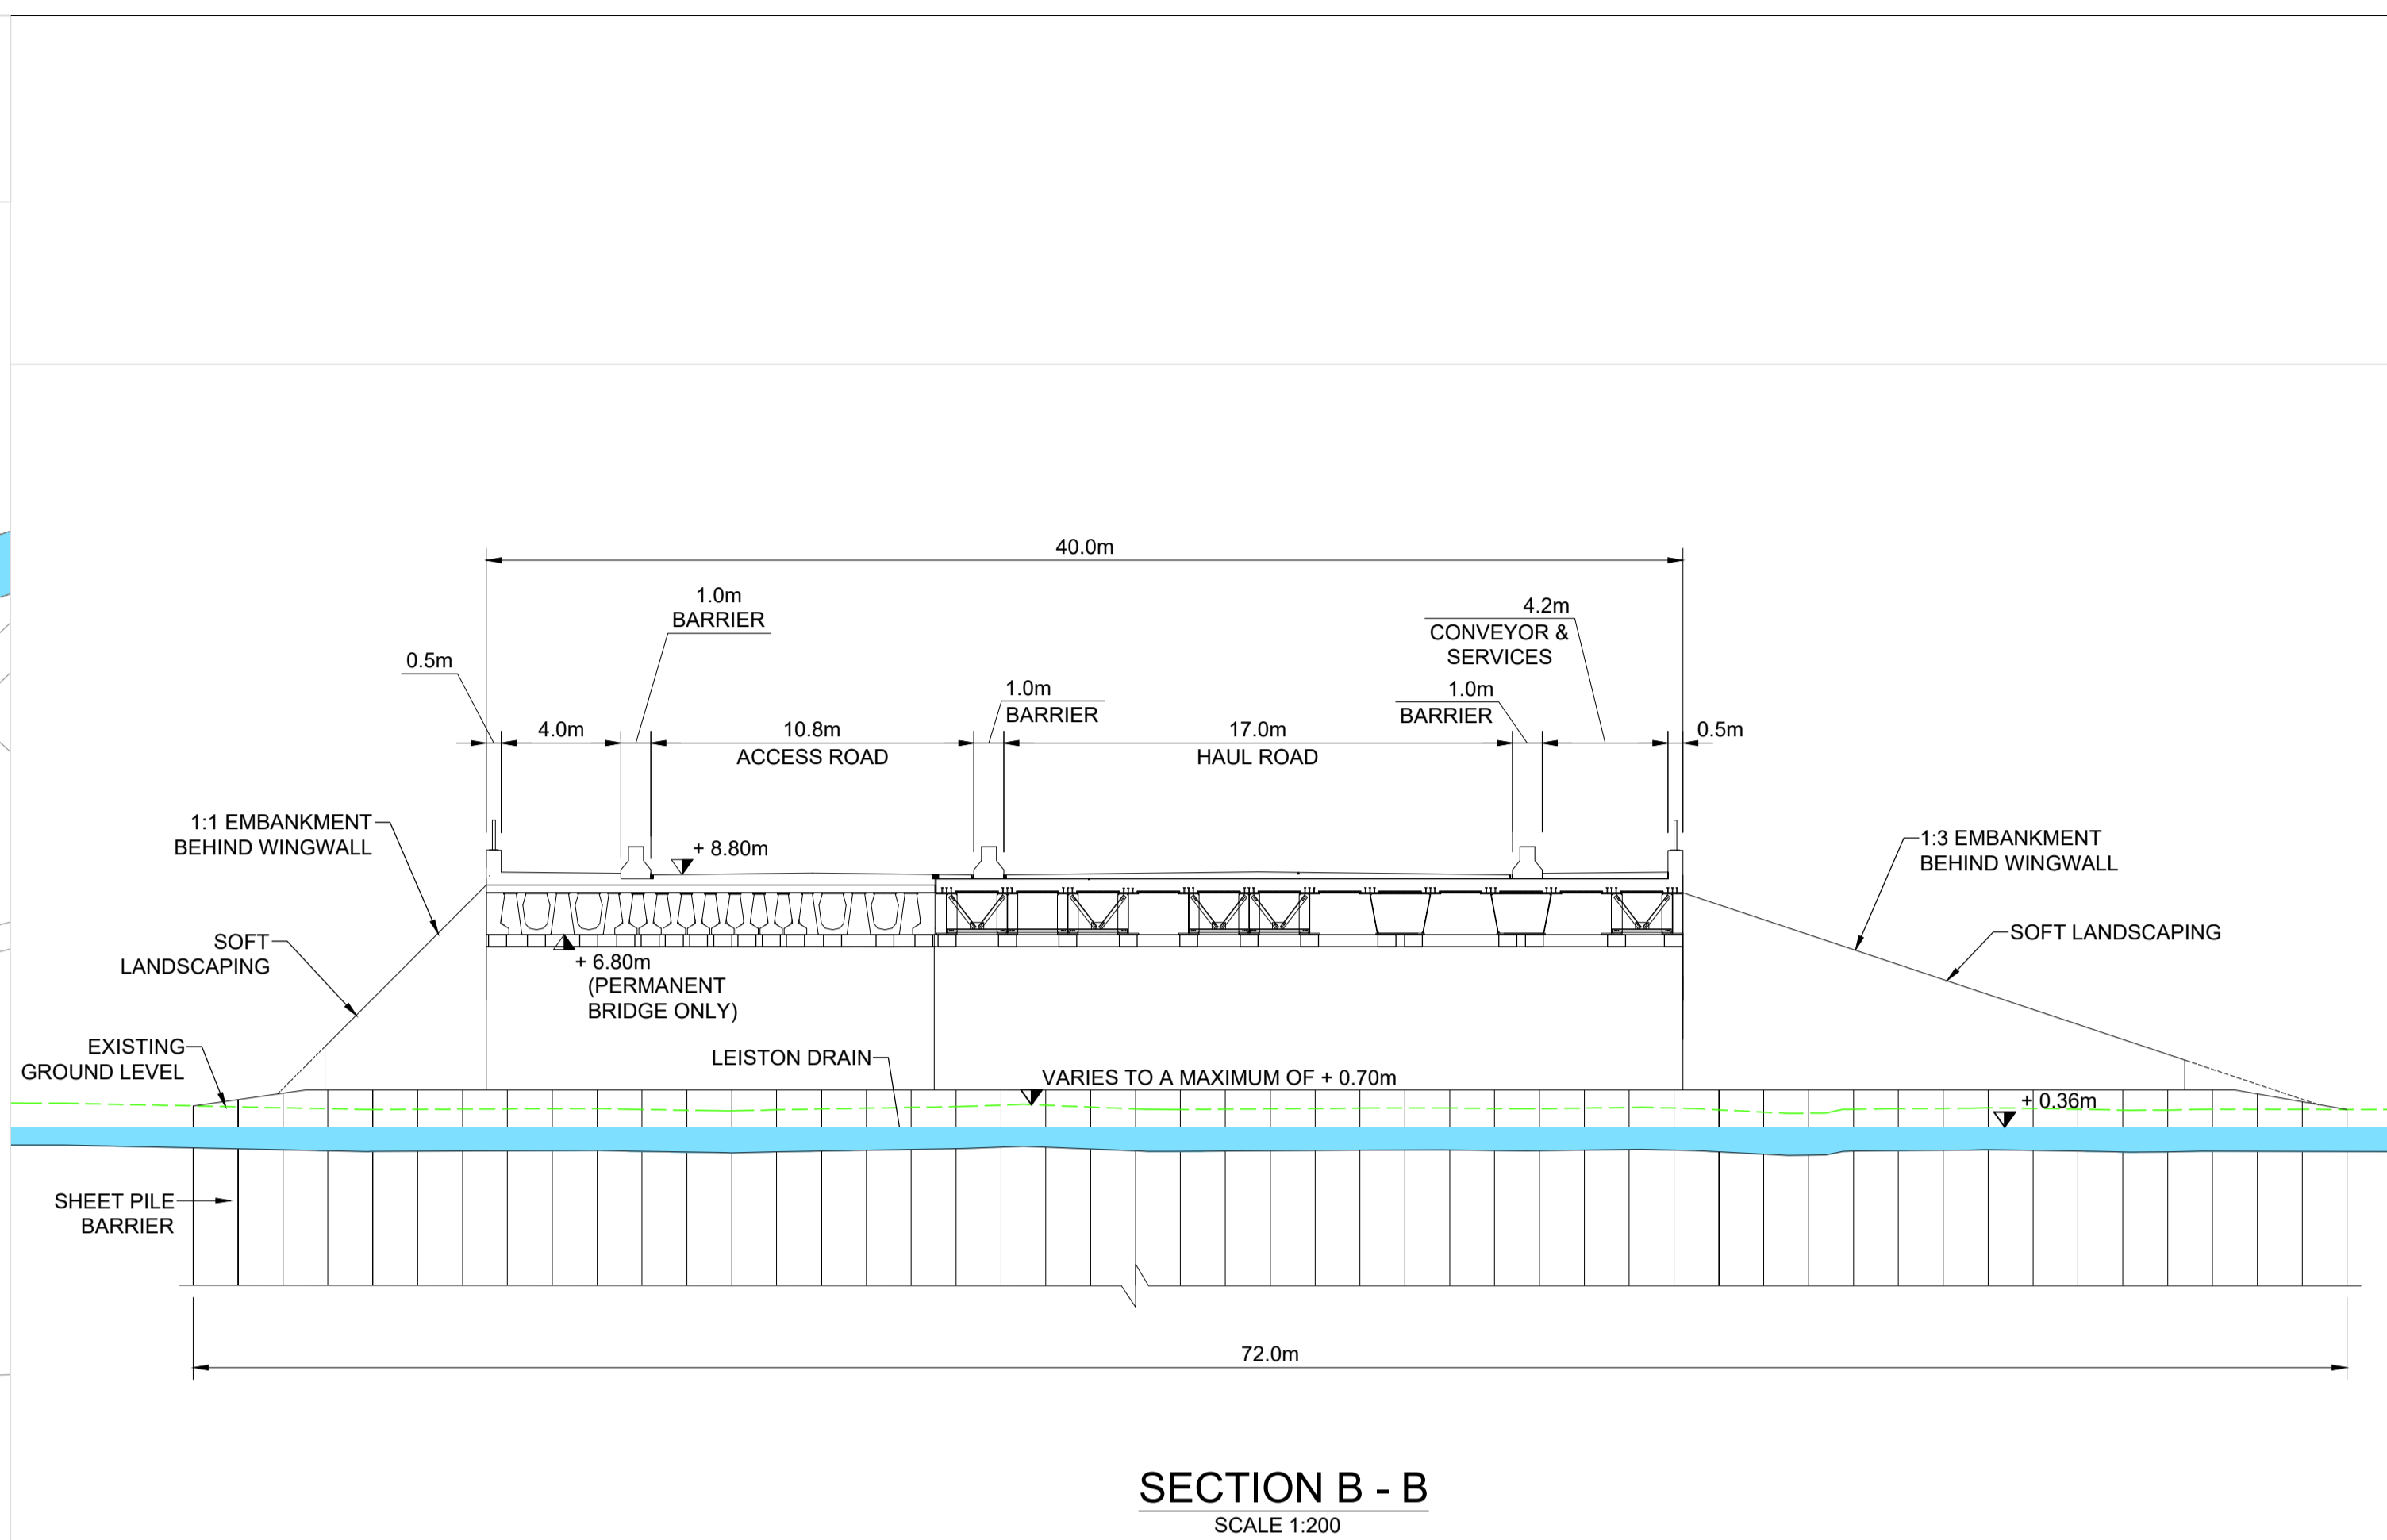

SECTION B - B
SCALE 1:200

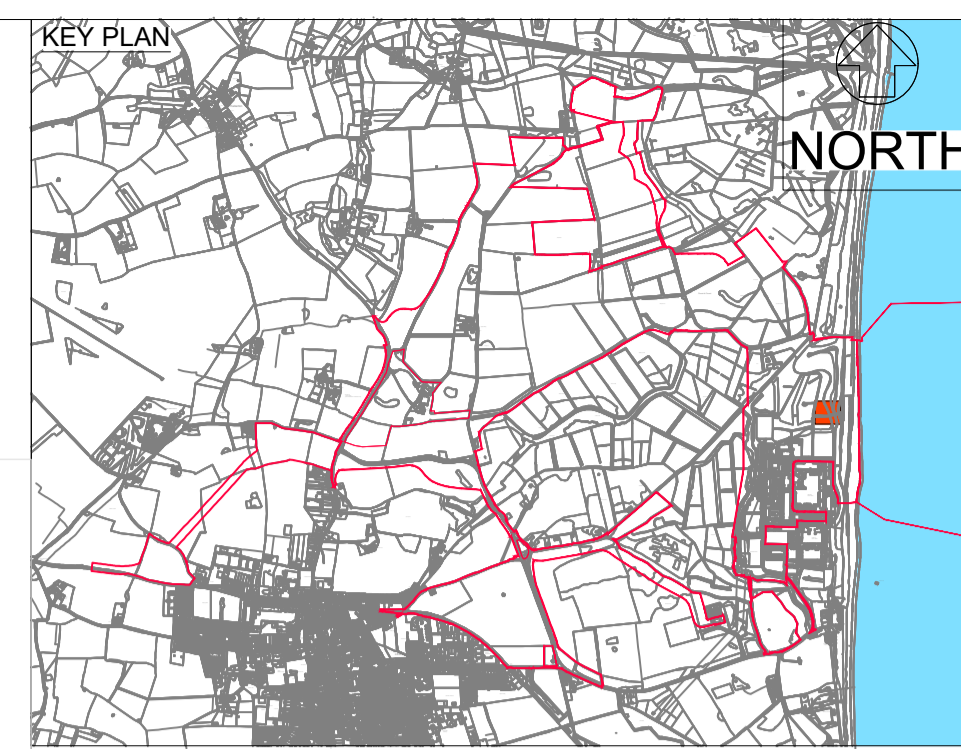

NOTES:

1. ALL DIMENSIONS IN METRES UNLESS STATED OTHERWISE.
2. ALL LEVELS mAOD.
3. 6.8m LEVEL IS SELECTED TO DELIVER A MINIMUM 6m HEADROOM TO THE LEISTON DRAIN DITCH.

KEY:

- LEISTON DRAIN
- GROUND LEVEL

REVISION	DATE	DRAWN/CHECKED	REASONS FOR REVISION / COMMENTS	APPROVED	
04	SEPTEMBER 2021	CK	RV	DCO APPLICATION - DEADLINE 8 SUBMISSION - 24 September 2021	SZC Co
03	SEPTEMBER 2021	CK	RV	DCO APPLICATION - DEADLINE 7 SUBMISSION - 3 September 2021	SZC Co
02	JULY 2021	CK	RV	DCO APPLICATION - DEADLINE 5 SUBMISSION - 23 July 2021	SZC Co
01	MARCH 2021	BK	RV	RESPONSE TO PINS RULE 17 REQUEST FOR FURTHER INFORMATION - Dated 25 Feb 2021	SZC Co

NOT PROTECTIVELY MARKED

COPYRIGHT:

Reproduced from Ordnance Survey map with the permission of Ordnance Survey on behalf of the controller of Her Majesty's Stationery Office © Crown copyright (2021). All Rights reserved. NNB GenCo Licence: 0100060408





PROJECT:
SIZEWELL C

DOCUMENT:
APPLICATION DRAWING
FOR APPROVAL
REGULATION 5(2)(o)



DRAWING TITLE:
MAIN DEVELOPMENT SITE
SSSI CROSSING (SZC CONSTRUCTION)


INDICATIVE

DRAWING NO: SZC-SZ0100-XX-000-DRW-100207
REVISION: 04
DATE: SEPTEMBER 2021
DRAWN: CGK
SCALE: AS SHOWN @ A1

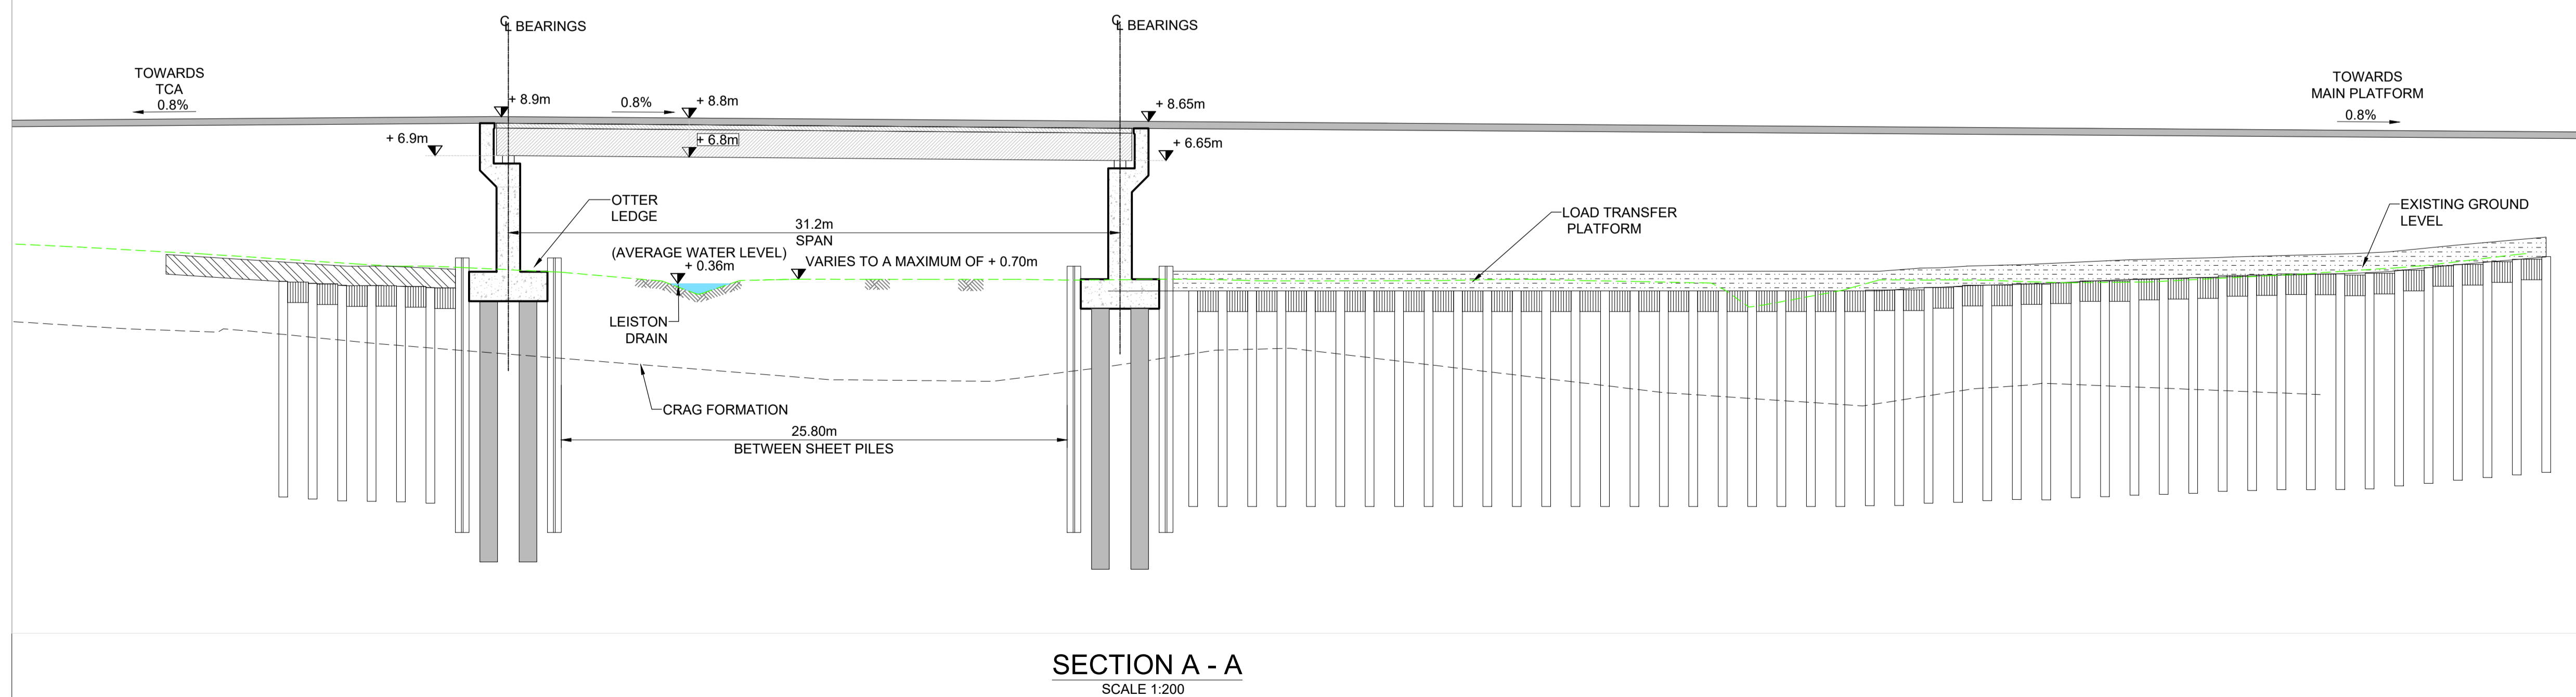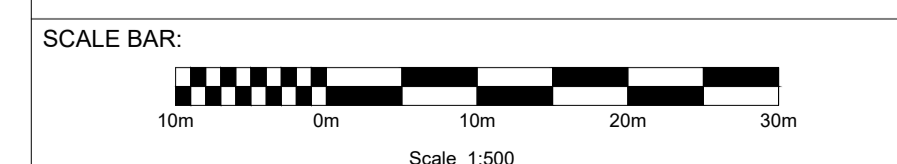


SECTION A - A
SCALE 1:200

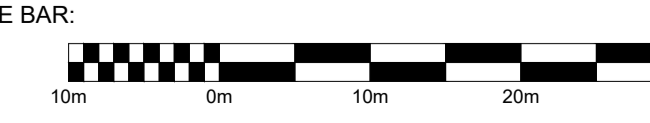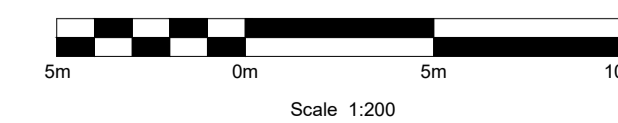


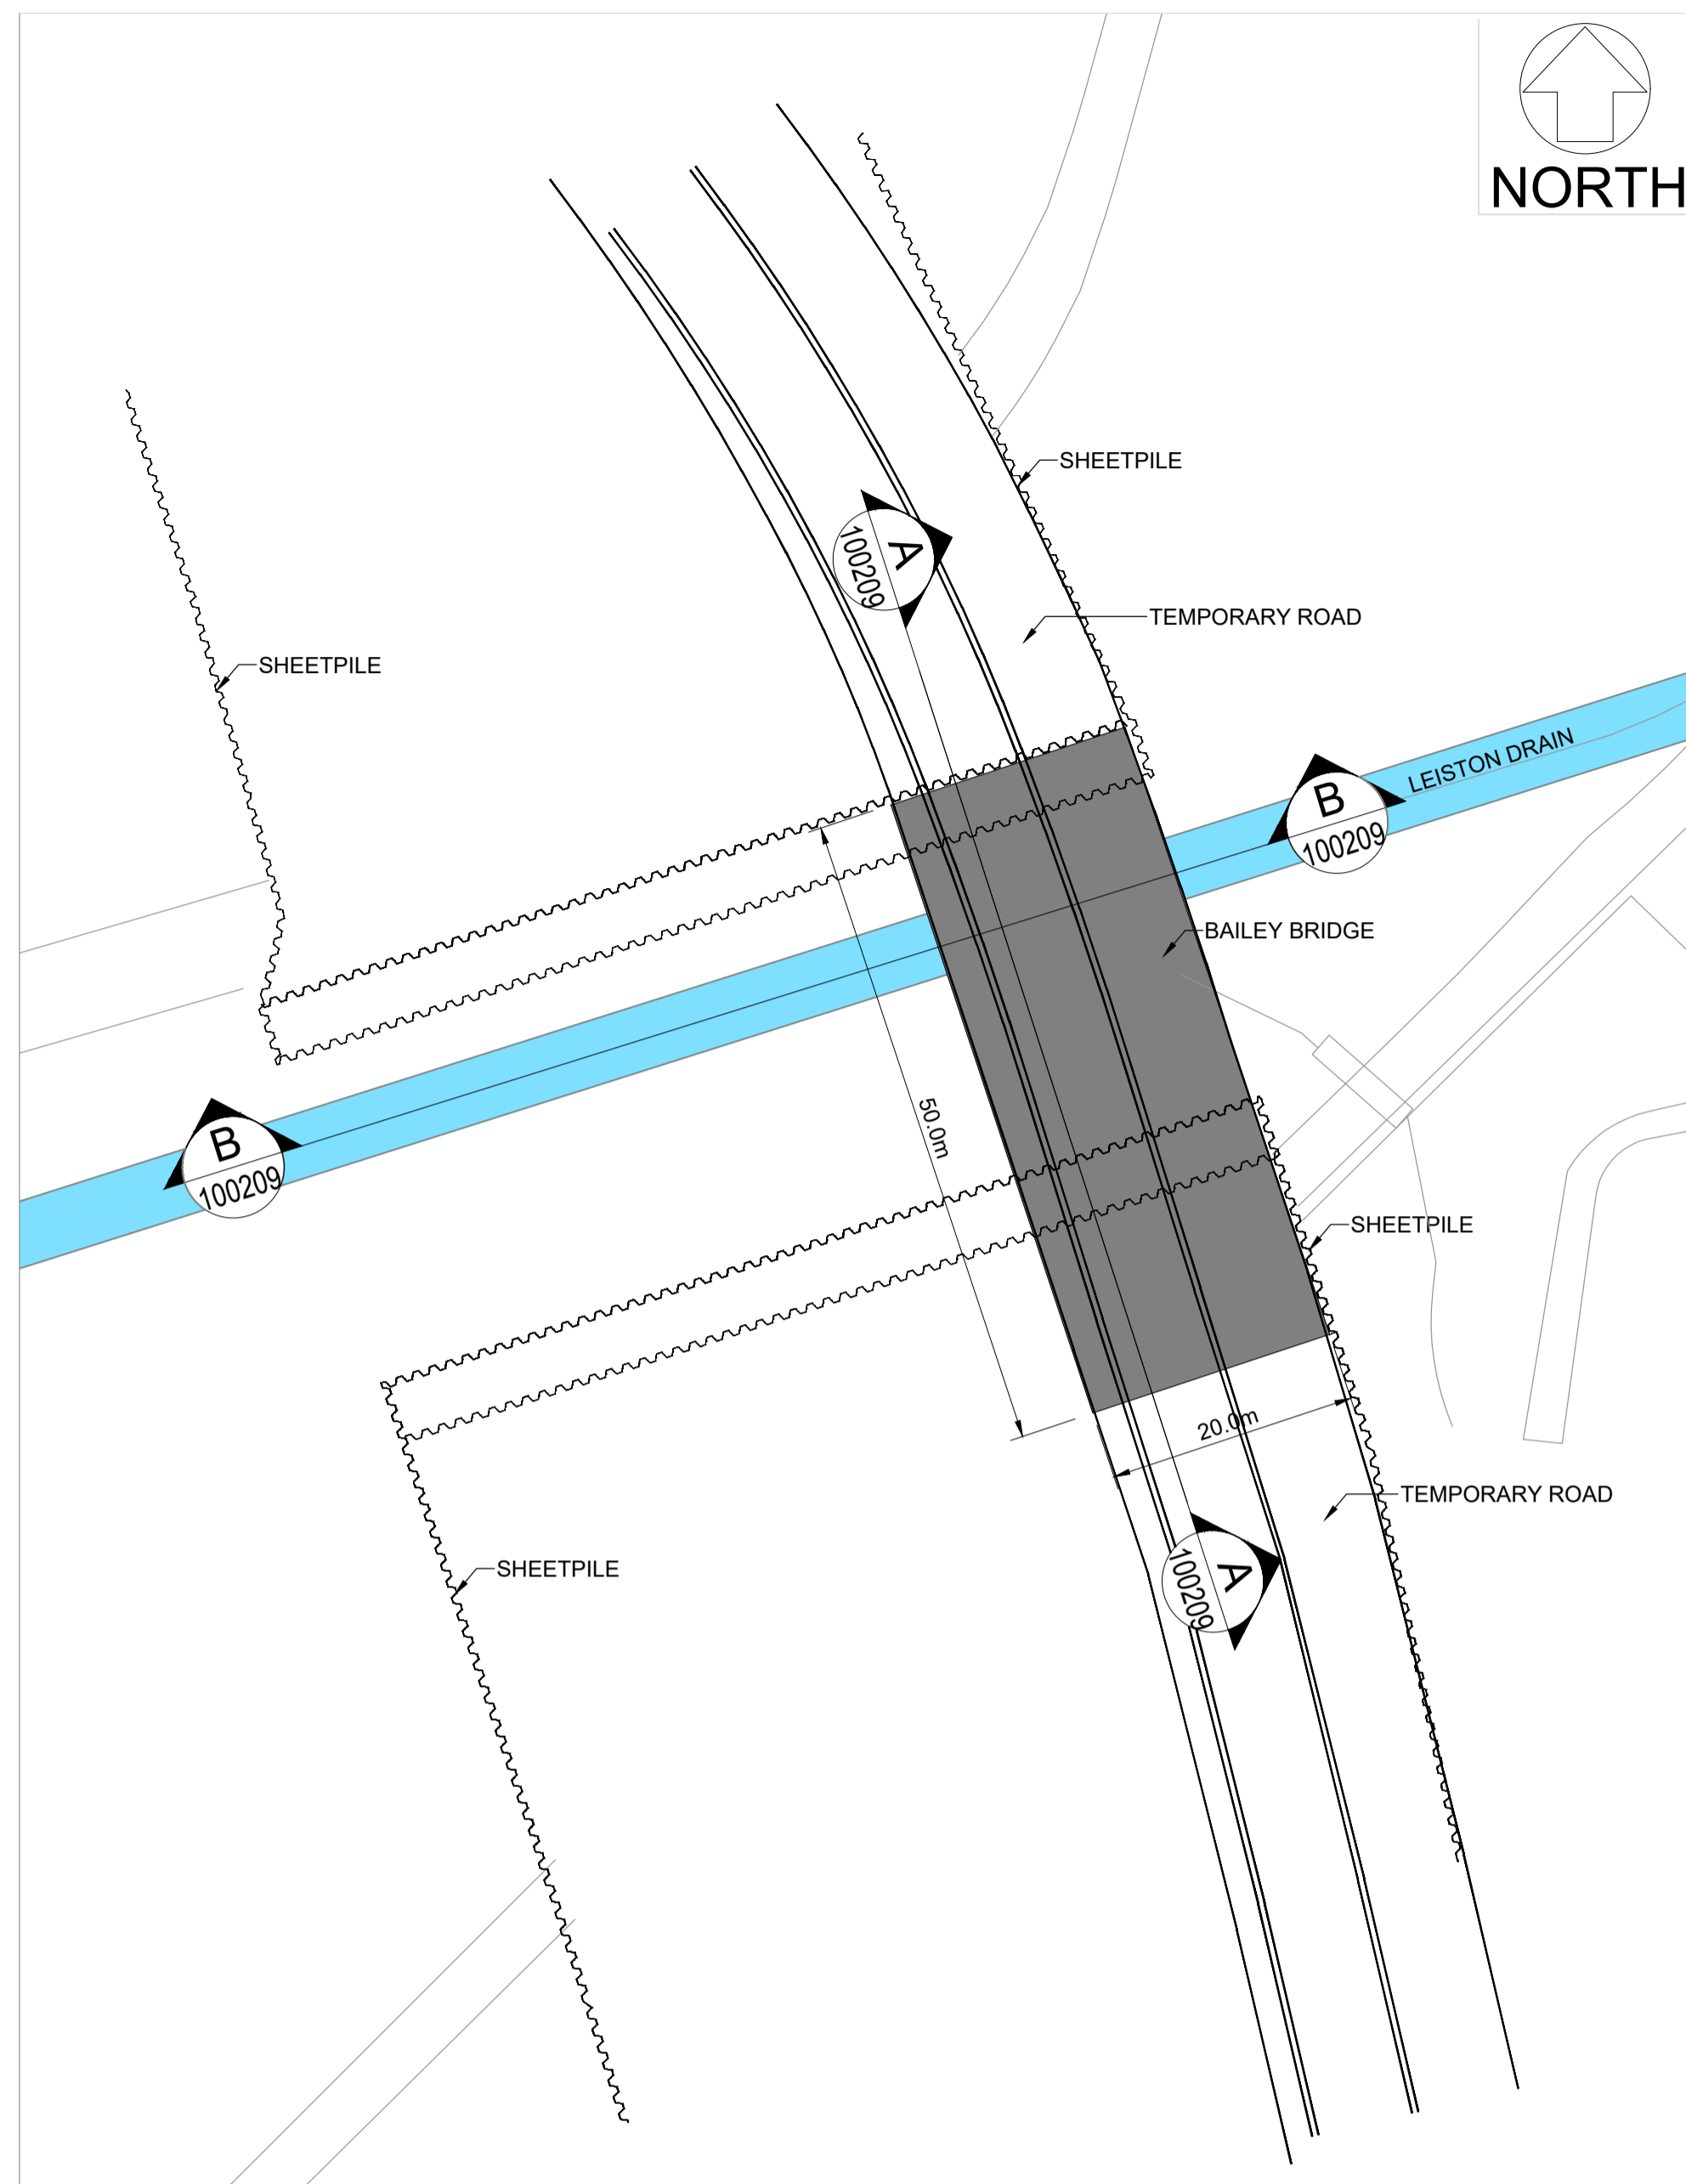


PLAN
SCALE:1:500

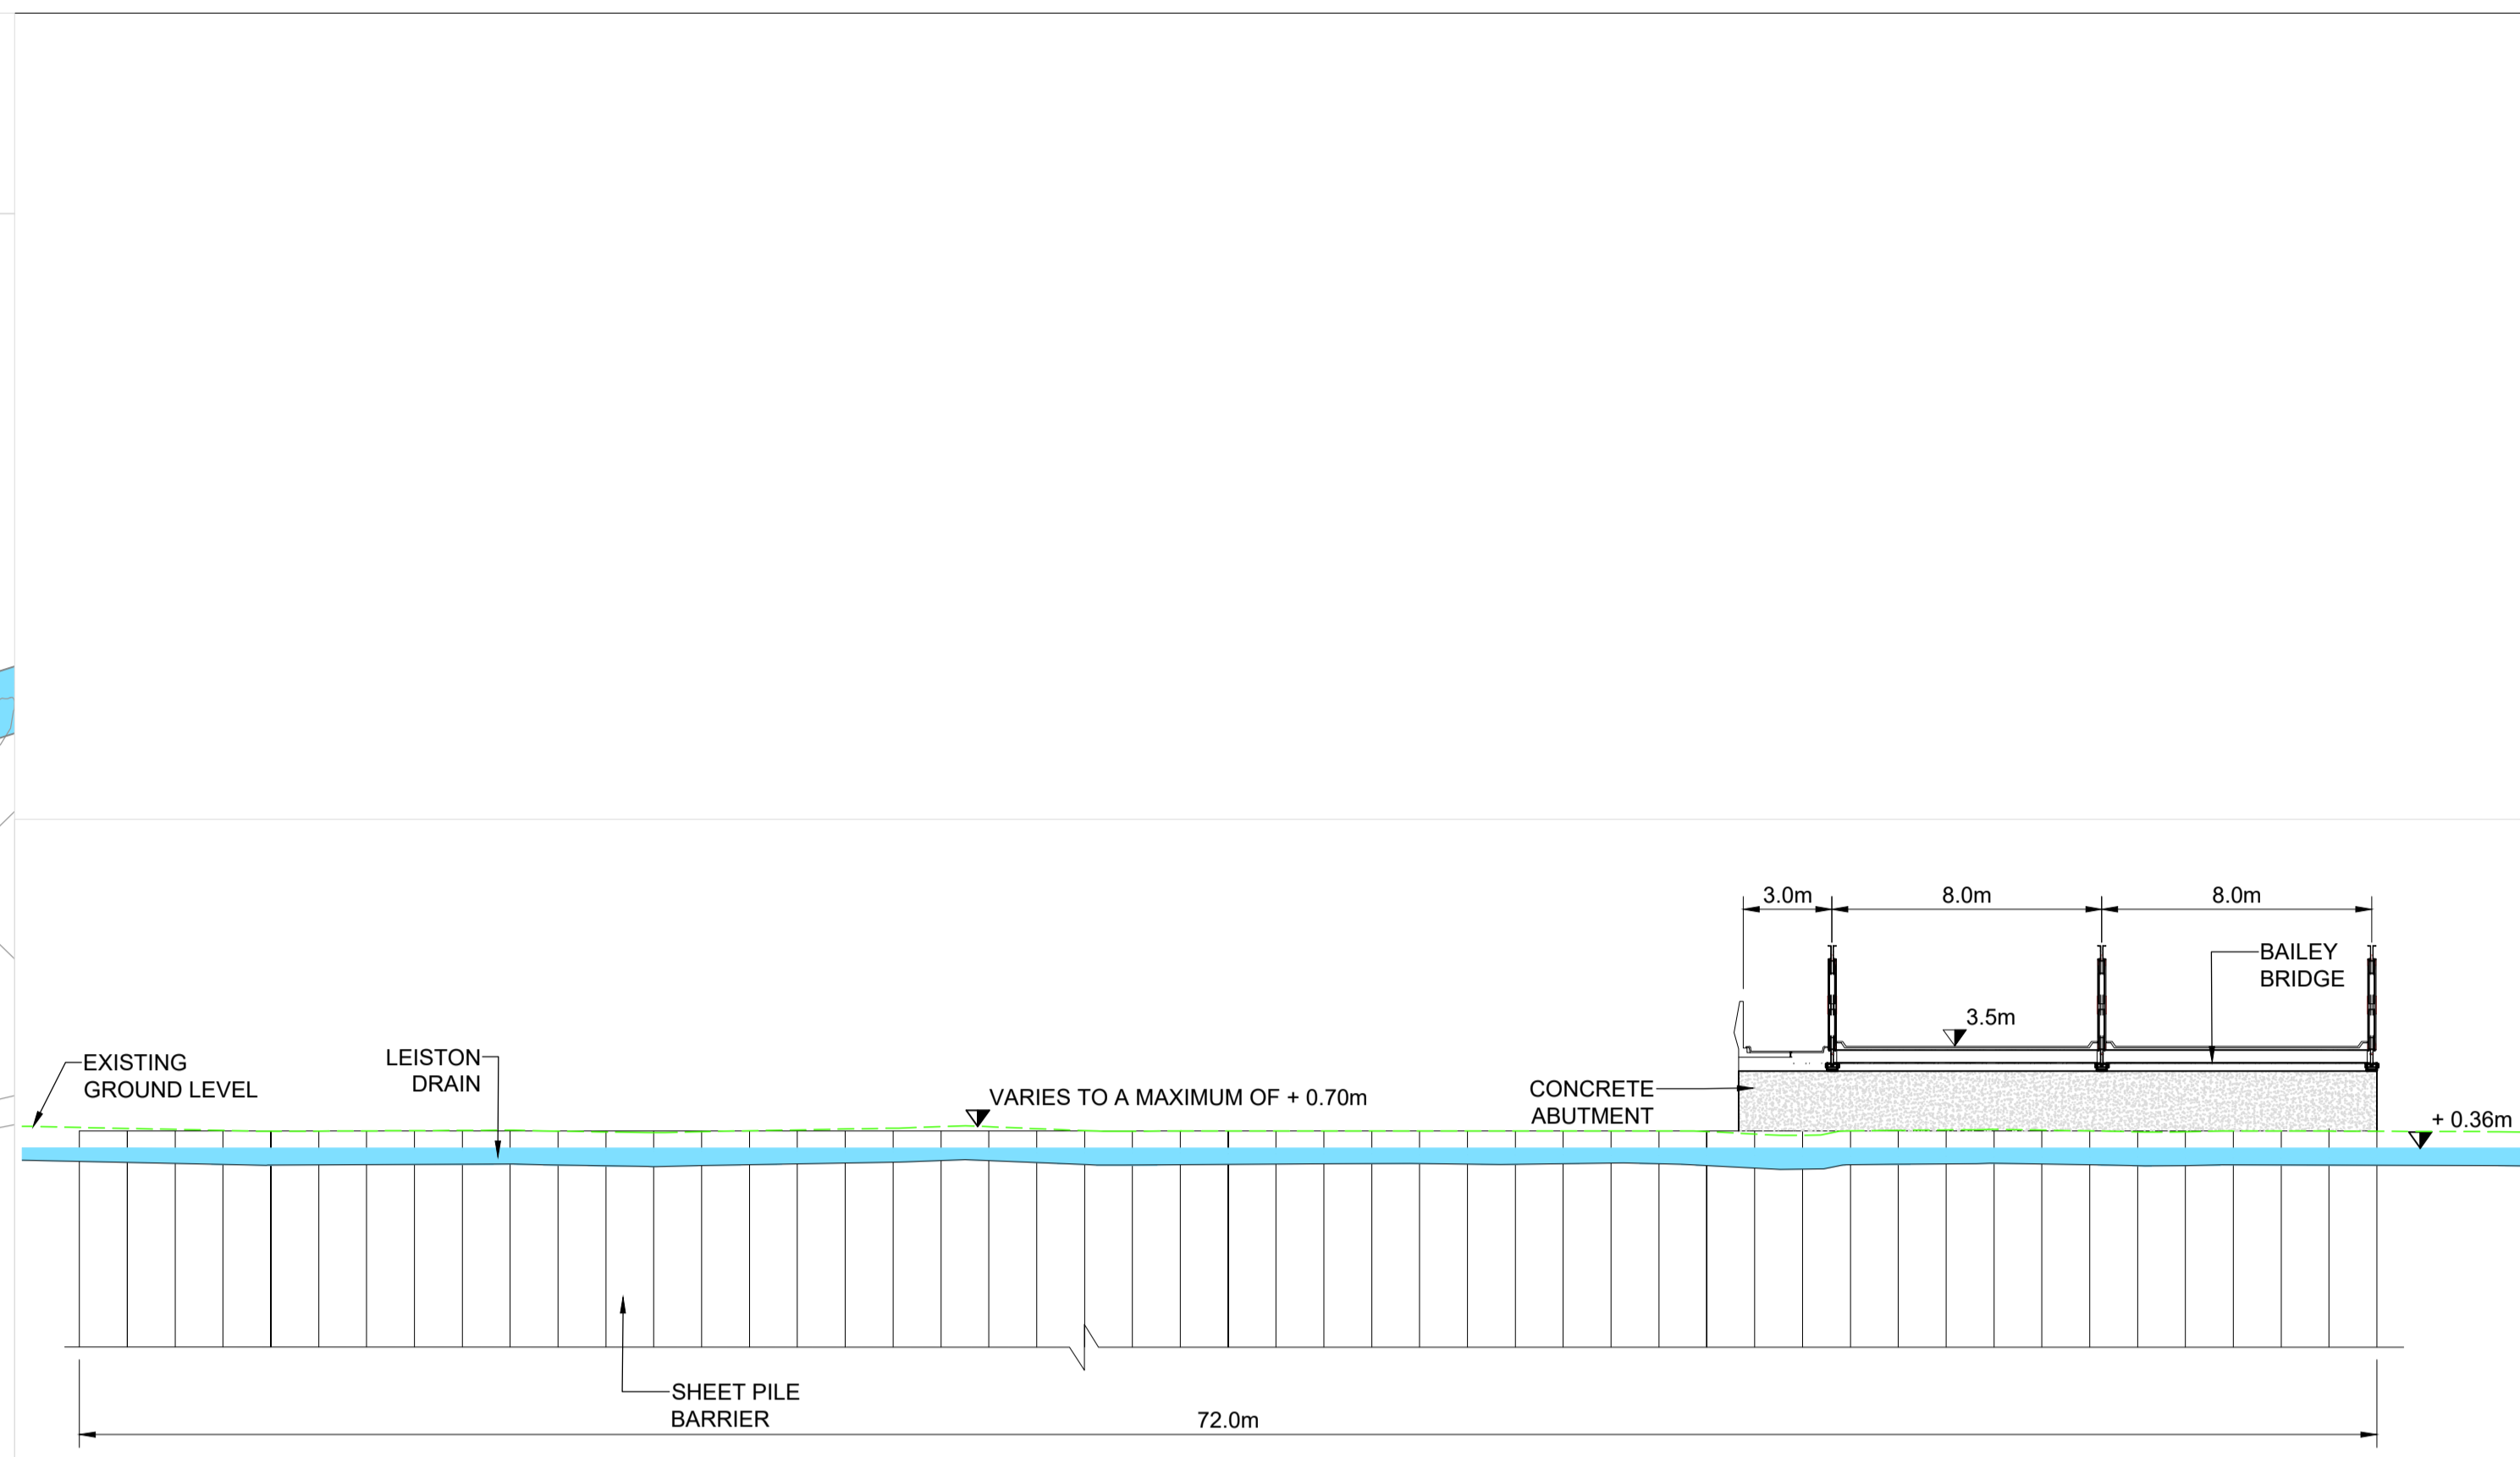

SECTION B - B
SCALE 1:200

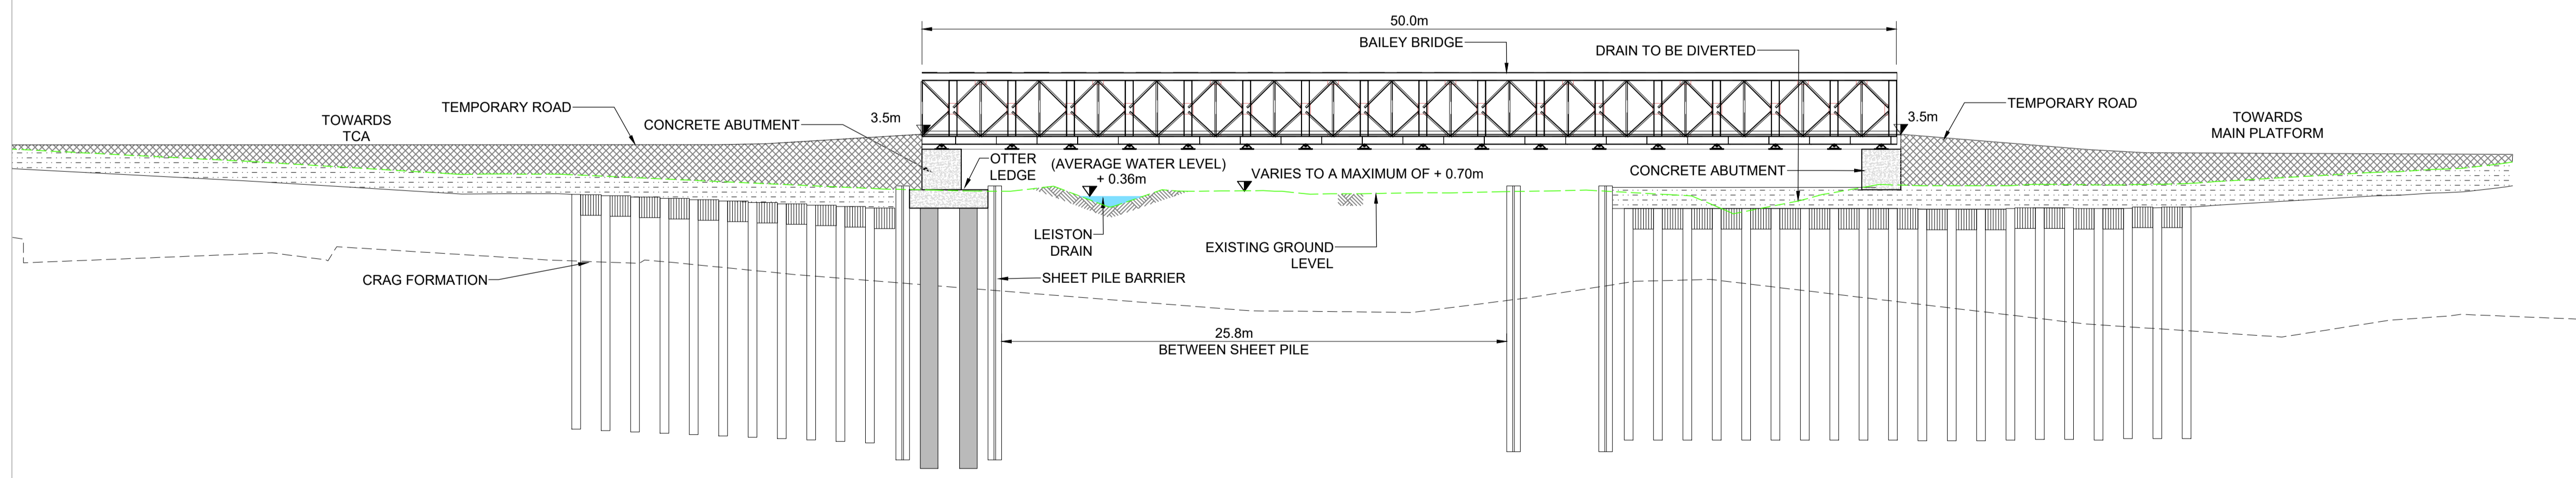

SECTION A - A
SCALE 1:200

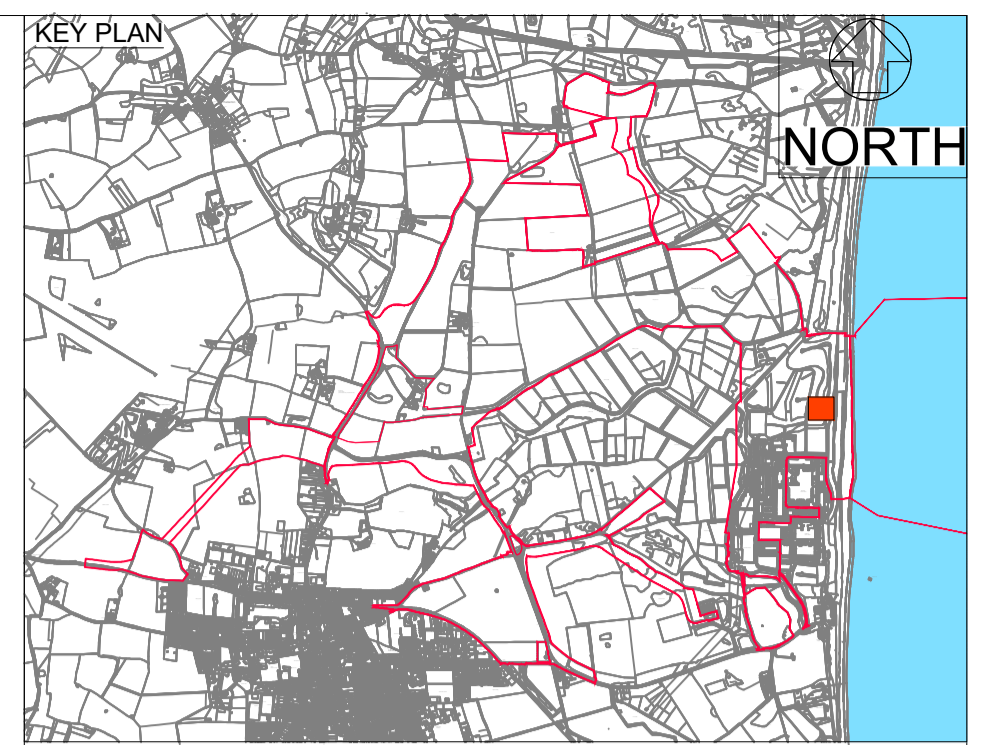

NOTES:
1. ALL DIMENSIONS IN METRES UNLESS STATED OTHERWISE.
2. ALL LEVELS mAOD.

KEY:
 LEISTON DRAIN
 GROUND LEVEL

REVISION	DATE	DRAWN/CHECKED	REASONS FOR REVISION / COMMENTS	APPROVED
03	SEPTEMBER 2021	CK / RV	DCO APPLICATION - DEADLINE 8 SUBMISSION - 24 September 2021	SZC Co
02	JULY 2021	CK / RV	DCO APPLICATION - DEADLINE 5 SUBMISSION - 23 July 2021	SZC Co
01	MARCH 2021	BK / RV	RESPONSE TO PINS RULE 17 REQUEST FOR FURTHER INFORMATION - Dated 25 Feb 2021	SZC Co

NOT PROTECTIVELY MARKED

COPYRIGHT:
 Reproduced from Ordnance Survey map with the permission of Ordnance Survey on behalf of the controller of Her Majesty's Stationary Office © Crown copyright (2021). All Rights reserved. NNB GenCo Licence: 0100060408




PROJECT:
 SIZEWELL C



DOCUMENT:
 APPLICATION DRAWING FOR APPROVAL REGULATION 5(2)(o)

DRAWING TITLE:
 MAIN DEVELOPMENT SITE SSSI CROSSING (UNDER CONSTRUCTION - BAILEY BRIDGE STAGE)

INDICATIVE

DRAWING NO: SZC-SZ0100-XX-000-DRW-100209
REVISION: 03
DATE: SEPTEMBER 2021
DRAWN: CGK
SCALE: AS SHOWN @ A1

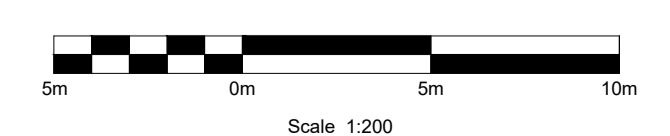

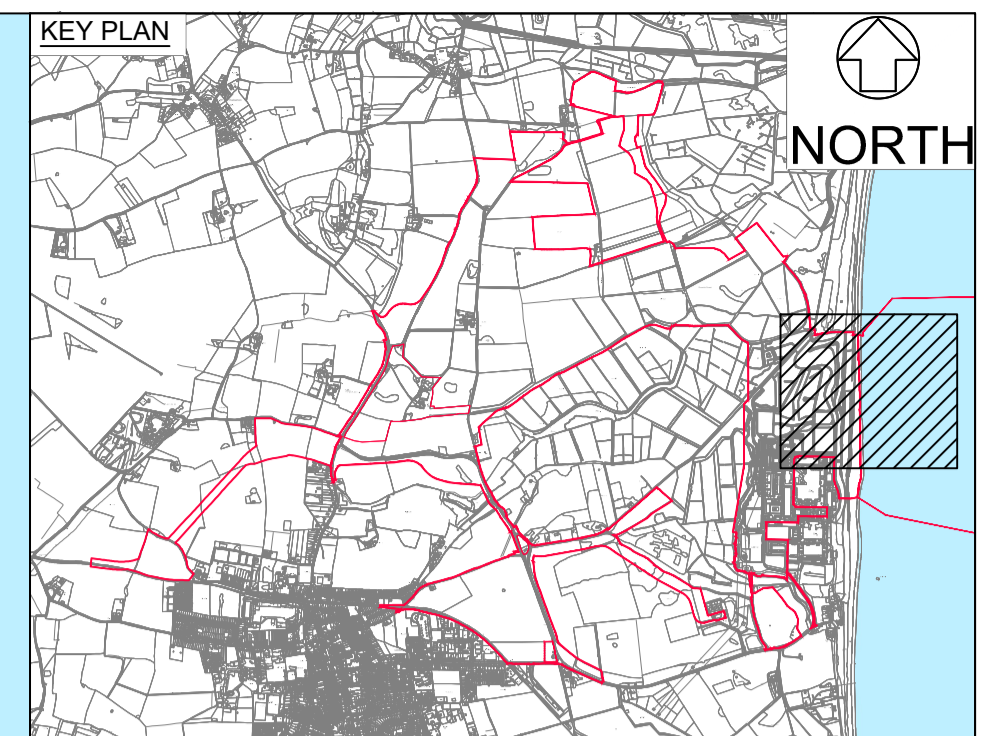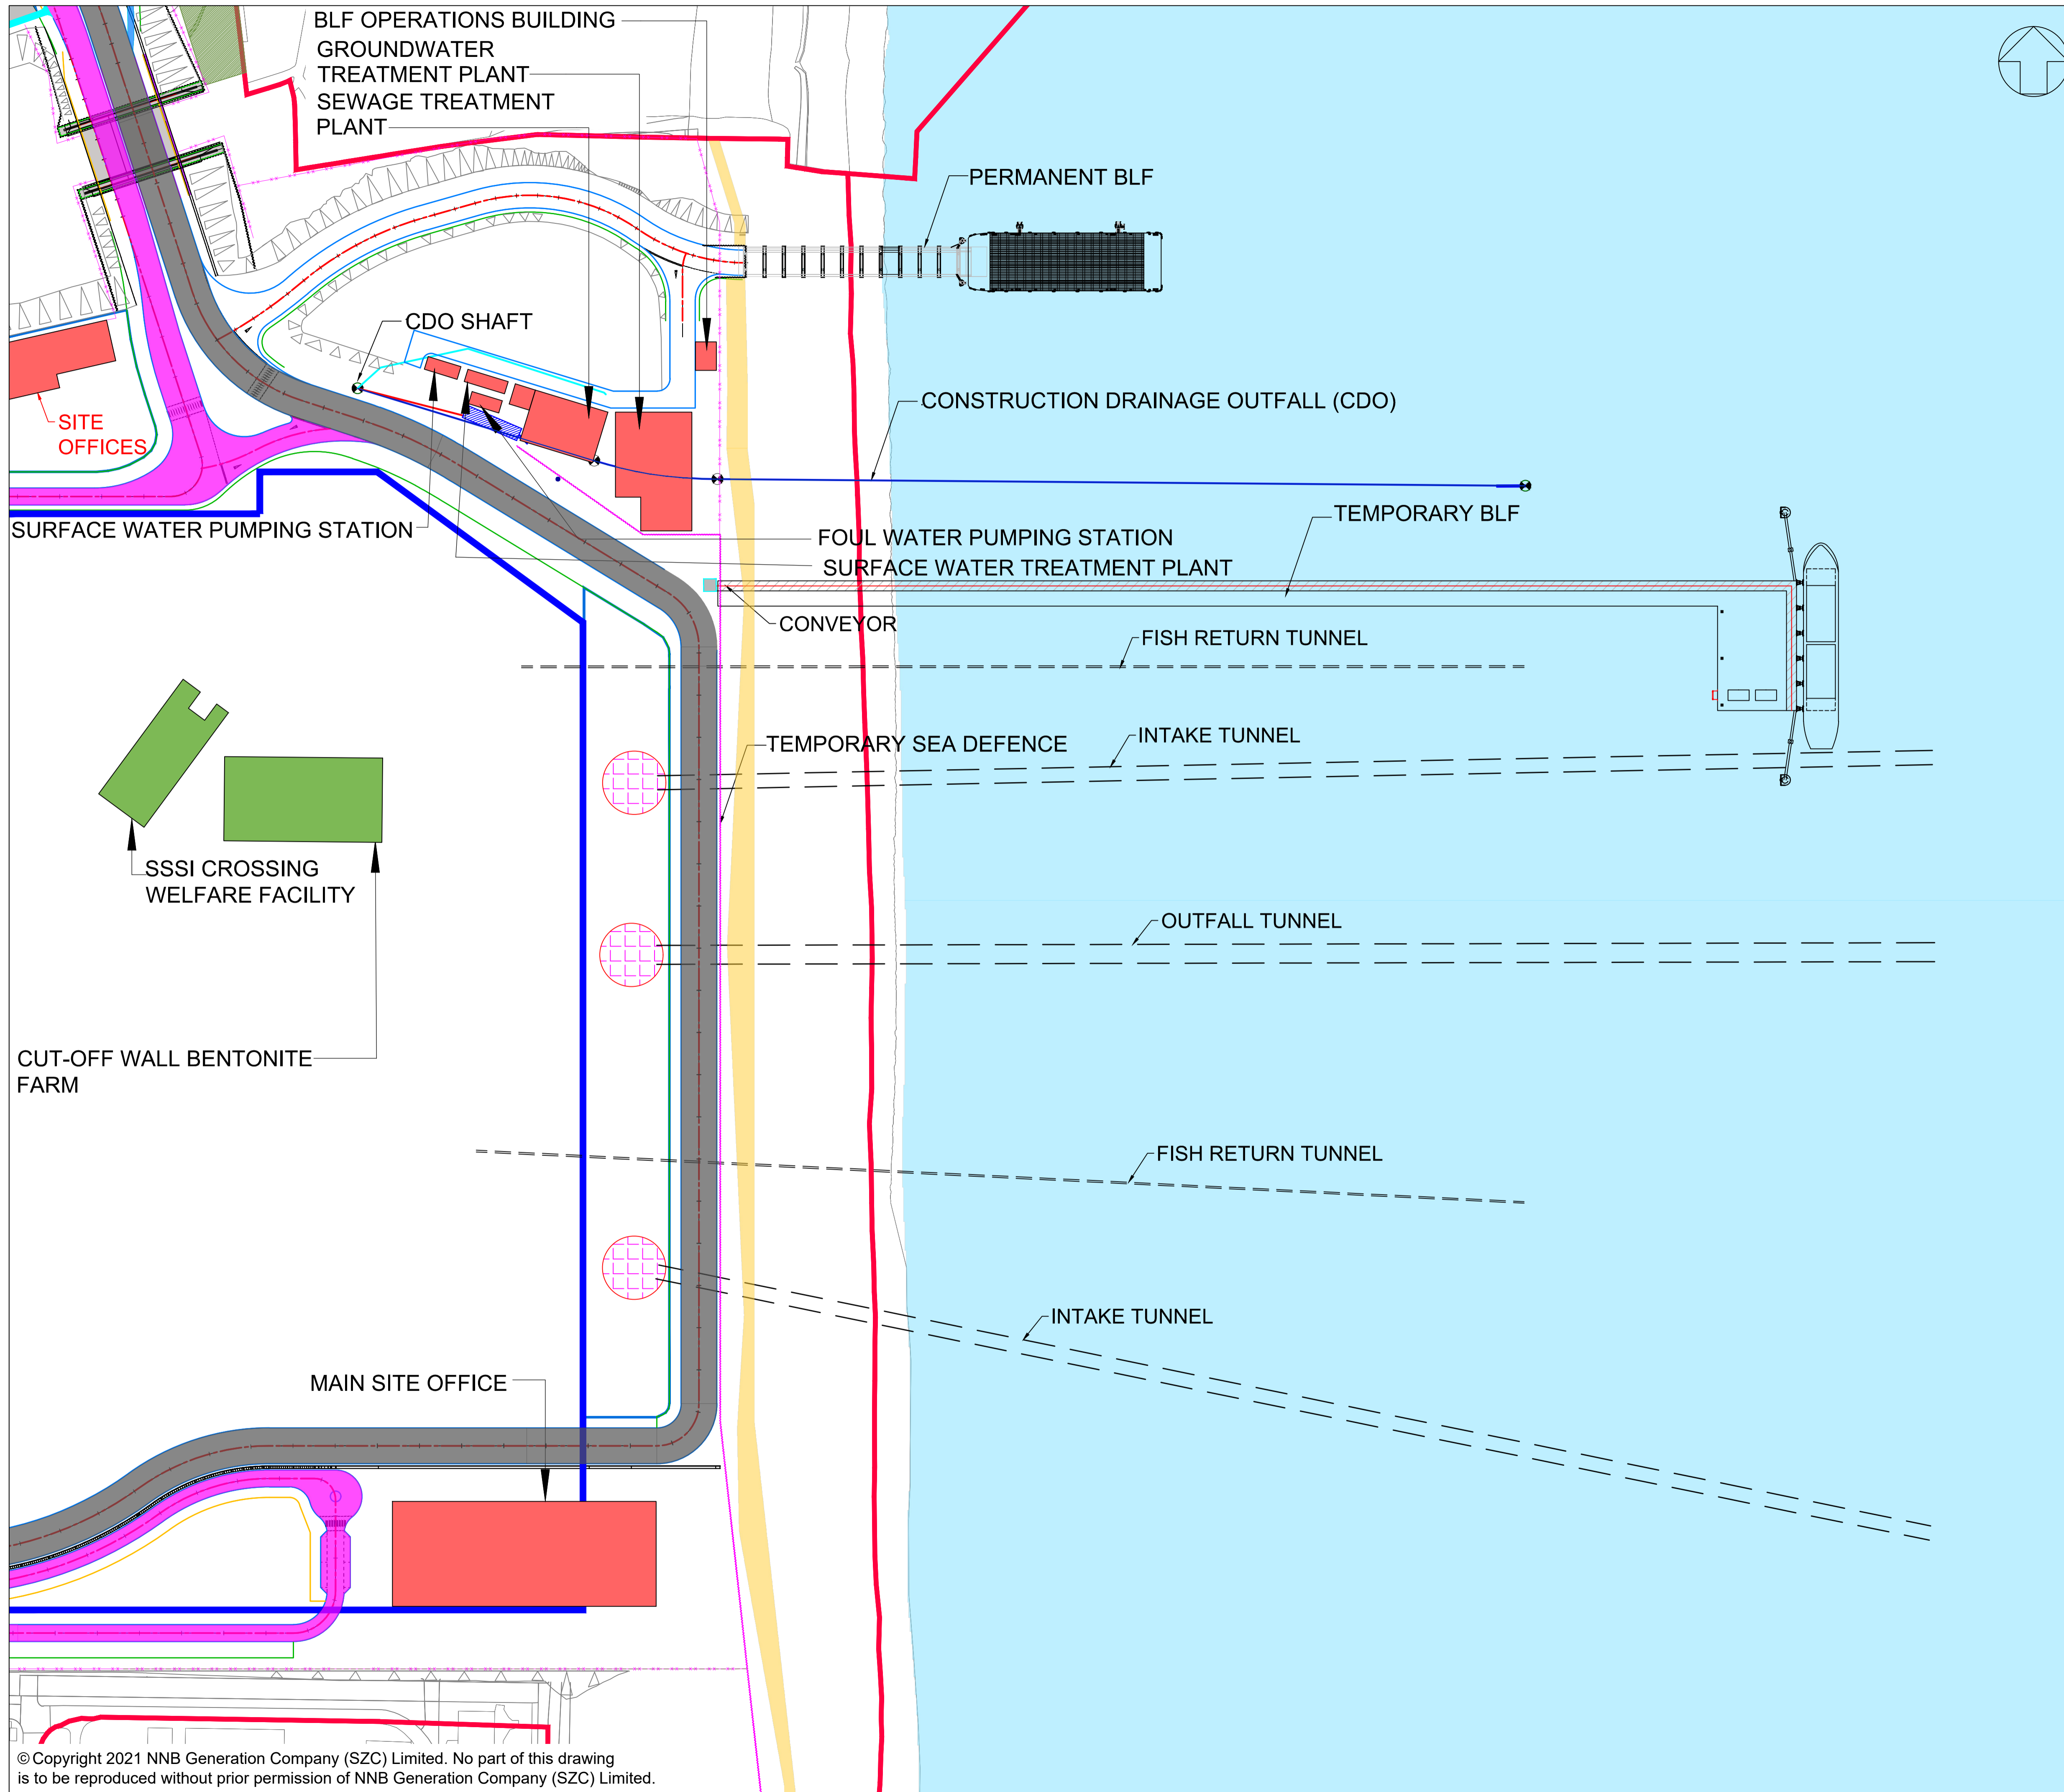

NOTES:
 THIS PLAN ILLUSTRATES THE SIGNIFICANT TEMPORARY CONSTRUCTION INFRASTRUCTURE REQUIRED. FOR THE AVOIDANCE OF DOUBT IT DOES NOT INCLUDE CRANES, PLANT, OTHER MACHINERY OR PERMANENT INFRASTRUCTURE (UNLESS OTHERWISE SPECIFICALLY REQUESTED BY THE EXAMINING AUTHORITY).

- KEY:**
- ORDER LIMITS
 - x-x- CONSTRUCTION FENCE
 - TBM LAUNCH SHAFT
 - HAUL ROADS
 - MAIN ACCESS ROADS
 - CUT OFF WALL
 - COASTAL PATH

02	JULY 2021	BM	RV	DCO APPLICATION - DEADLINE 5 SUBMISSION - 23 JULY 2021	SZC Co
01	MARCH 2021	BM	RV	RESPONSE TO PINS RULE 17 REQUEST FOR FURTHER INFORMATION - Dated 25 Feb 2021	SZC Co

REVISION	DATE	DRAWN/CHECKED	REASONS FOR REVISION / COMMENTS	APPROVED
----------	------	---------------	---------------------------------	----------

NOT PROTECTIVELY MARKED

COPYRIGHT:
 Reproduced from Ordnance Survey map with the permission of Ordnance Survey on behalf of the controller of Her Majesty's Stationary Office © Crown copyright (2021). All Rights reserved. NNB GenCo Licence: 0100060408



PROJECT:
 SIZEWELL C

DOCUMENT:
 APPLICATION DRAWING - NOT FOR APPROVAL
 REGULATION 5(2)(o)

DRAWING TITLE:
 MAIN DEVELOPMENT SITE
 EXTRACT OF TYPICAL GENERAL ARRANGEMENT (SZC CONSTRUCTION)

DRAWING NO: SZC-SZ0100-XX-000-DRW-100210	REVISION: 02
---------------------------------------------	-----------------

DATE: JULY 2021	DRAWN: BM	SCALE: 1:2000
--------------------	--------------	------------------

