

The Sizewell C Project

2.5 Main Development Site Cooling Water Pumphouse & Associated Buildings (Unit 1) Plans for Approval

September 2021

Planning Act 2008 Infrastructure Planning (Applications: Prescribed Forms and Procedure) Regulations 2009 Revision: 2.0

Applicable Regulation: Regulation 5(2)(o)
PINS Reference Number: EN010012



Main Development Site, Cooling Water Pumphouse & Associated Buildings Plans (Unit 1) – For Approval


| Drawing Number | Revision | Drawing Title | Scale | Sheet Size | | | | |
|---|----------|------------------------|-------|------------|--|--|--|--|
| Unit 1: Cooling Water Pumphouse / Forebay / Outfall Pond Building / Filtering Debris Recovery Pit | | | | | | | | |
| SZC-SZ0701-XX-000-DRW-100121 | 02 | Roof Plan | 1:200 | A0 | | | | |
| SZC-SZ0701-XX-000-DRW-100122 | 02 | Elevations | 1:200 | A0 | | | | |
| Unit 1: Fire-Fighting Water Distribution Building | | | | | | | | |
| SZC-SZ0701-XX-000-DRW-100123 | 02 | Roof Plan & Elevations | 1:200 | A1 | | | | |




Main Development Site Cooling Water Pumphouse & Associated Buildings Plans (Unit 1) For Approval – Revisions Schedule


| Drawing Number | Revision | Drawing Title | Amendments | | | | |
|---|----------|------------------------|--|--|--|--|--|
| Unit 1: Cooling Water Pumphouse / Forebay / Outfall Pond Building / Filtering Debris Recovery Pit | | | | | | | |
| SZC-SZ0701-XX-000-DRW-100121 | 02 | Roof Plan | Update to drawing title to ensure consistency with the DCO schedules | | | | |
| SZC-SZ0701-XX-000-DRW-100122 | 02 | Elevations | Update to drawing title to ensure consistency with the DCO schedules | | | | |
| Unit 1: Conventional Island Electrical Building | | | | | | | |
| SZC-SZ0701-XX-000-DRW-100123 | 02 | Roof Plan & Elevations | Update to drawing title to ensure consistency with the DCO schedules | | | | |




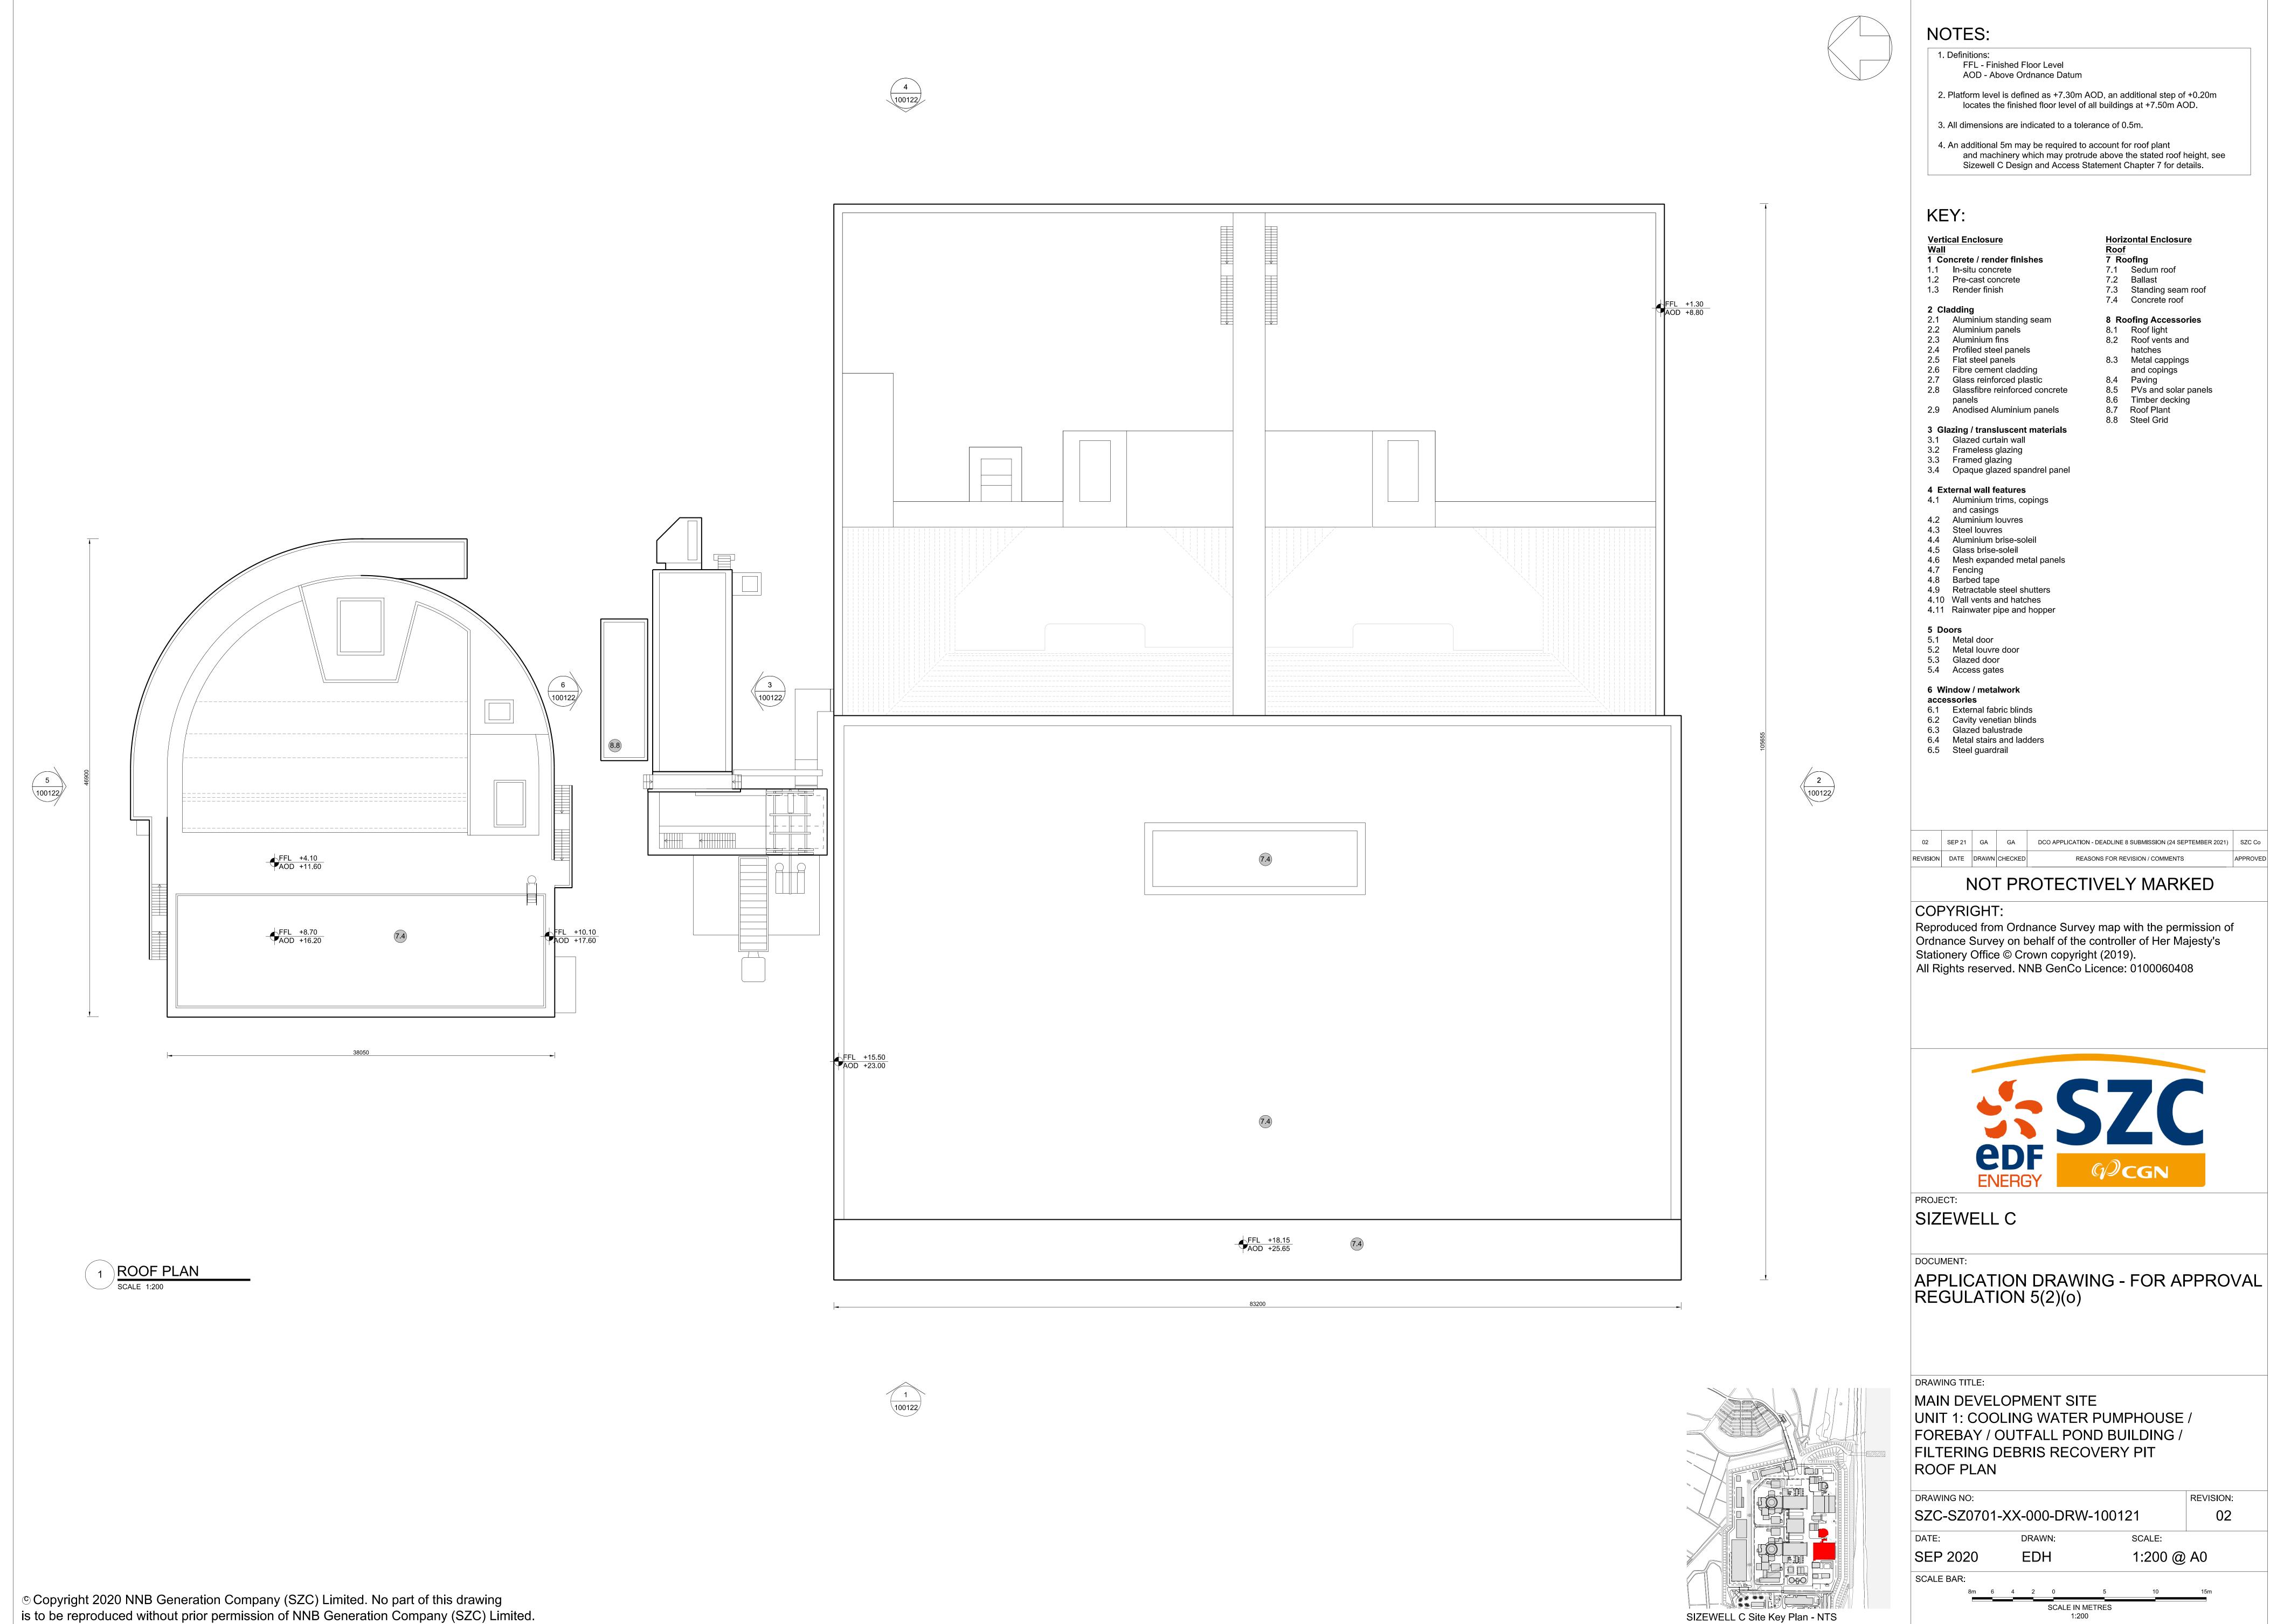


REVISION: 02

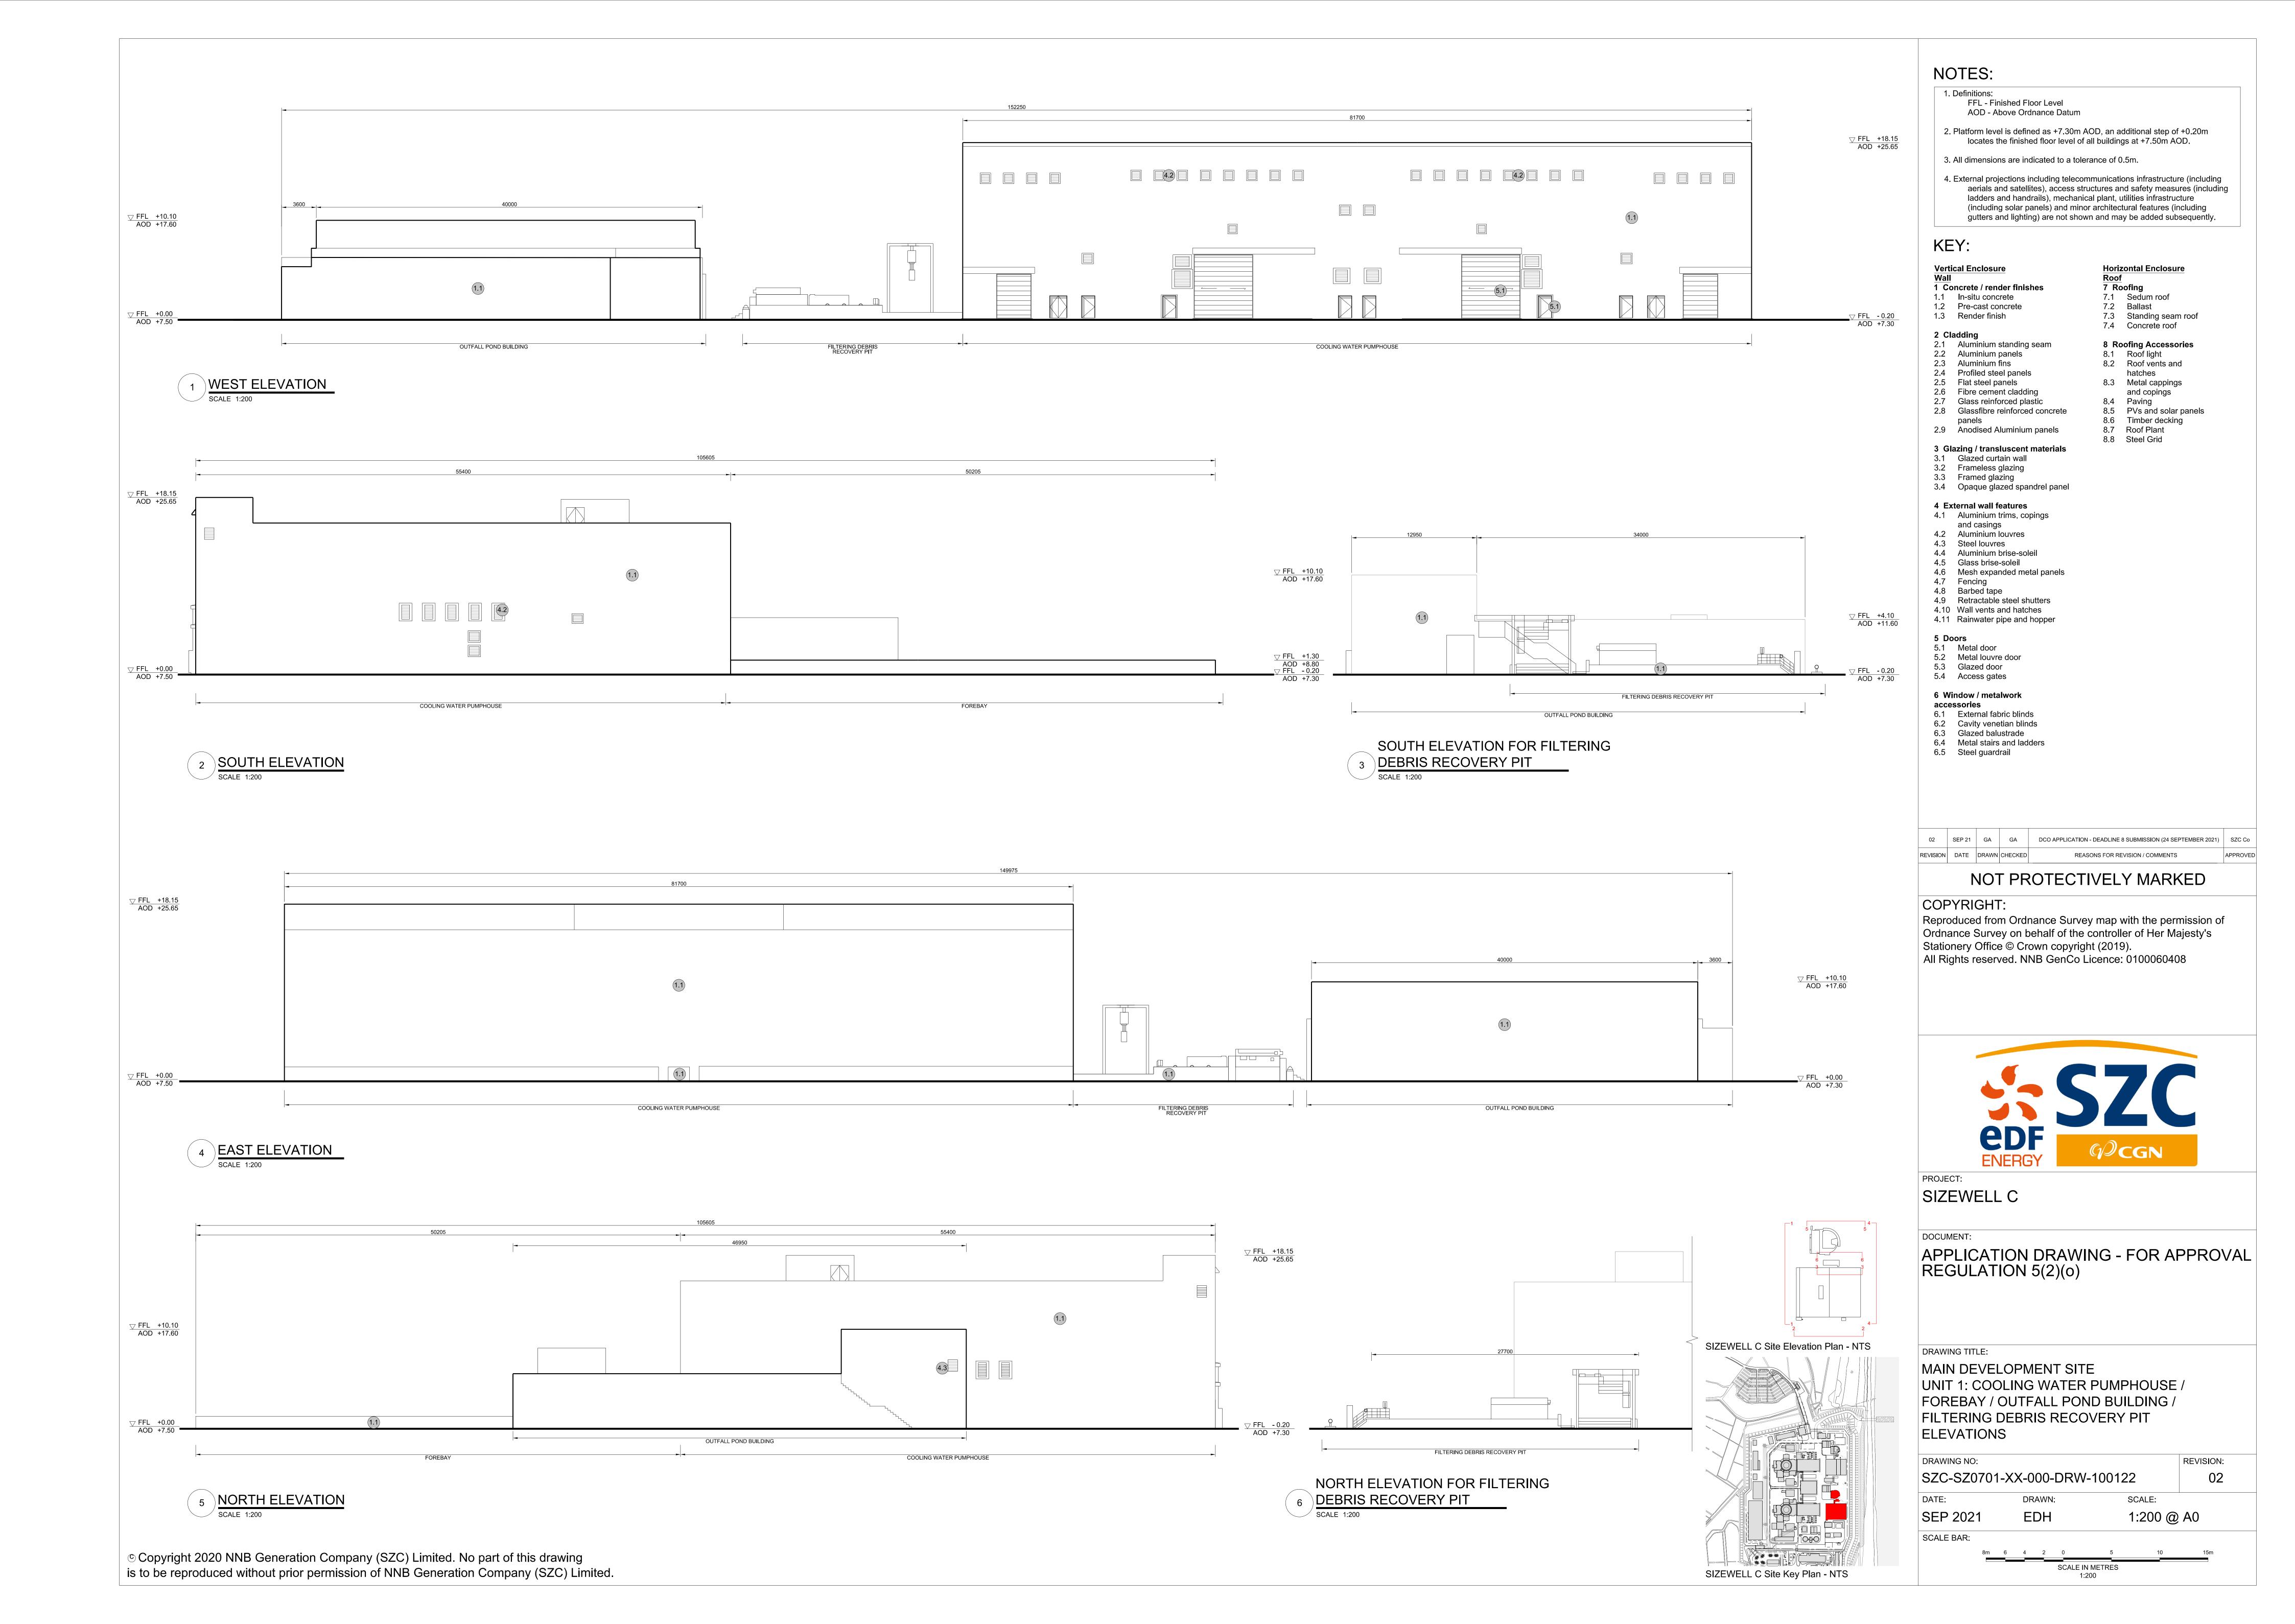


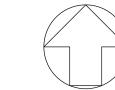

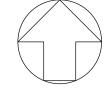


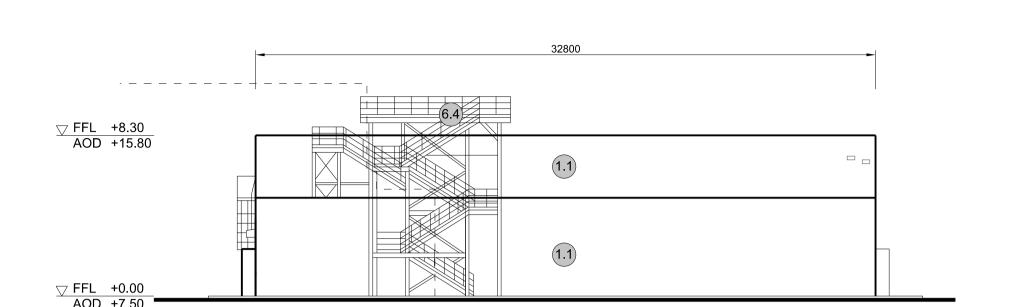


2 EAST ELEVATION

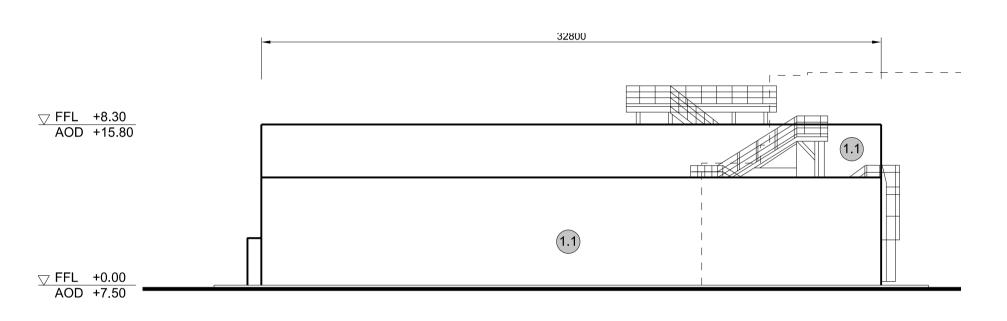




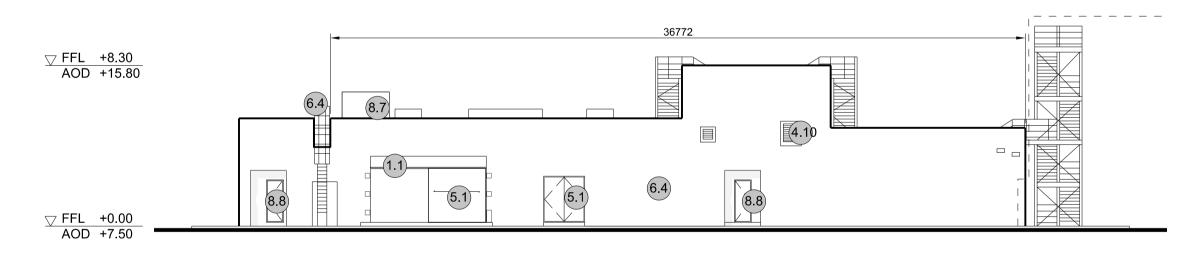

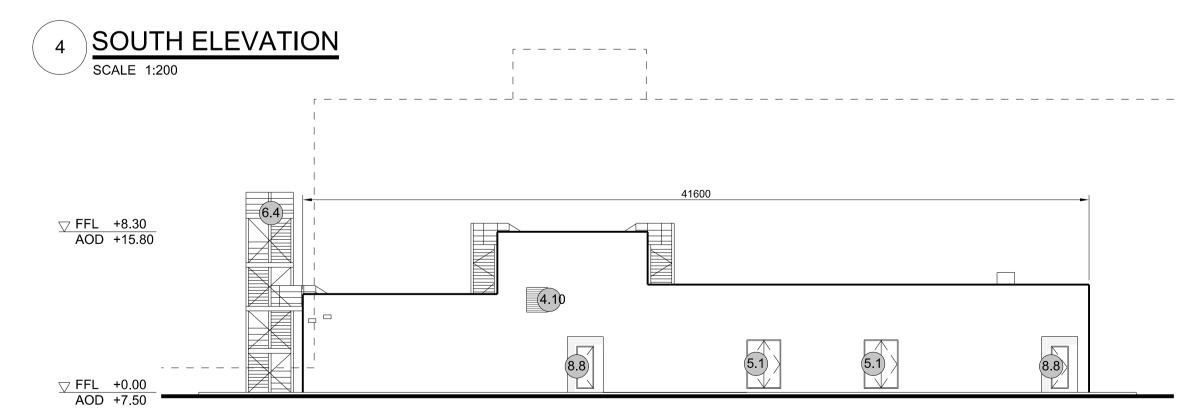


NORTH ELEVATION




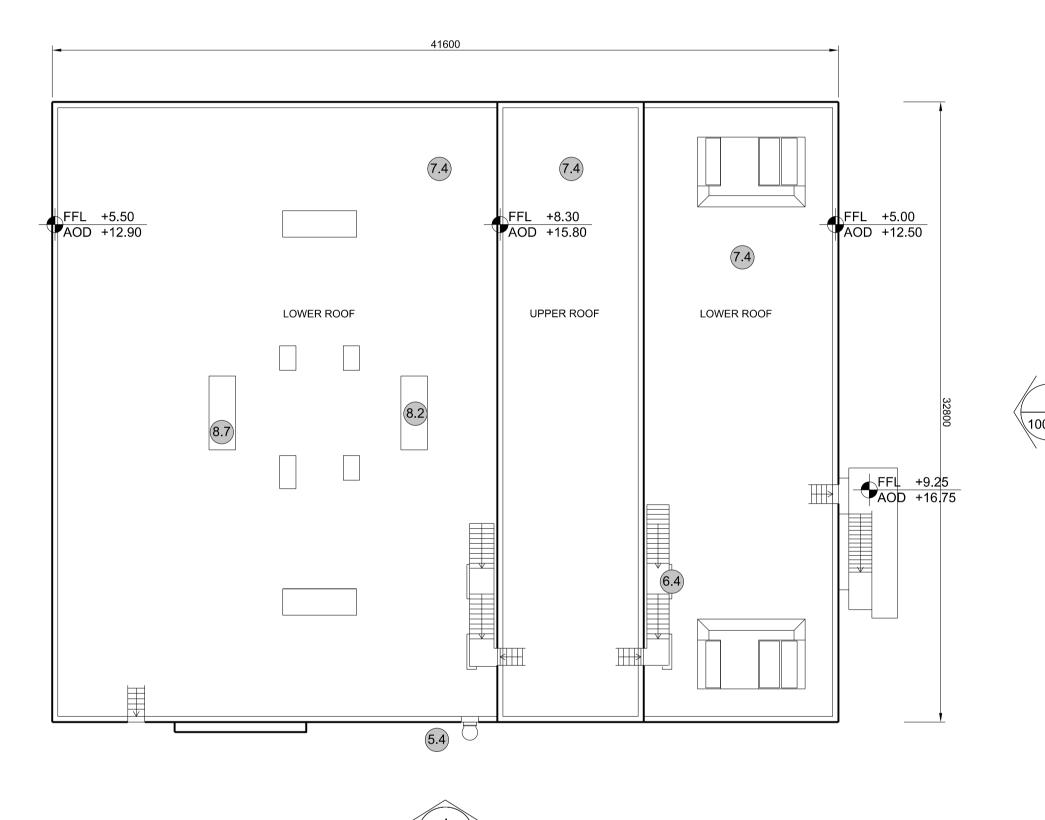



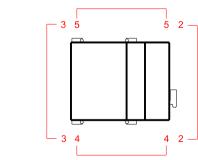

SIZEWELL C Elevation Key Plan - NTS

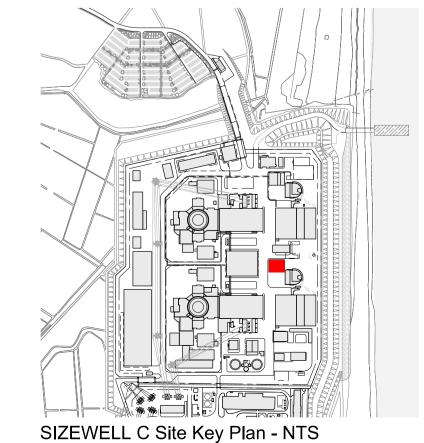

NOTES:

1. Definitions: FFL - Finished Floor Level AOD - Above Ordnance Datum

C Design and Access Statement for details.

2. Platform level is defined as +7.30m AOD, an additional step of

+0.20m locates the finished floor level of all buildings at +7.50m AOD. 3. All dimensions are indicated to a tolerance of 0.5m.

4. An additional 5m may be required to account for roof plant and machinery which may protrude above stated roof height, see Sizewell

5 Doors

5.1 Metal door

5.3 Glazed door 5.4 Access gates

accessories

5.2 Metal louvre door

6.1 External fabric blinds 6.2 Cavity venetian blinds

6.3 Glazed balustrade

6.4 Metal stairs and

Horizontal Enclosure

8 Roofing Accessories

8.2 Roof vents and

hatches

8.3 Metal cappings

8.6 Timber decking

8.4 Paving

8.7 Roof Plant

8.8 Steel Grid

and copings

8.5 PVs and solar panels

7.1 Sedum roof

7 Roofing

7.2 Ballast

ladders

KEY: Vertical Enclosure

1 Concrete / render finishes 1.1 In-situ concrete

1.2 Pre-cast concrete 1.3 Render finish

2 Cladding

2.1 Aluminium standing seam 6 Window / metalwork 2.2 Aluminium panels 2.3 Aluminium fins

2.4 Profiled steel panels 2.5 Flat steel panels

2.6 Fibre cement cladding Glass reinforced plastic

2.8 Glassfibre reinforced 6.5 Steel guardrail concrete panels 2.9 Anodised Aluminium

3 Glazing / transluscent

panels

materials 3.1 Glazed curtain wall 3.2 Frameless glazing

3.3 Framed glazing

7.3 Standing seam roof 3.4 Opaque glazed spandrel panel 7.4 Concrete roof

4 External wall features 4.1 Aluminium trims, copings 8.1 Roof light and casings

4.2 Aluminium louvres 4.3 Steel louvres

4.4 Aluminium brise-soleil 4.5 Glass brise-soleil

4.6 Mesh expanded metal panels 4.7 Fencing

4.8 Barbed tape 4.9 Retractable steel shutters 4.10 Wall vents and hatches 4.11 Rainwater pipe and hopper

DCO APPLICATION - DEADLINE 8 SUBMISSION 02 | SEP 21 | GA | GA | (24 SEPTEMBER 2021) REASONS FOR REVISION / COMMENTS REVISION DATE DRAWN CHECKED

NOT PROTECTIVELY MARKED

COPYRIGHT:

Reproduced from Ordnance Survey map with the permission of Ordnance Survey on behalf of the controller of Her Majesty's Stationery Office © Crown copyright (2019).
All Rights reserved. NNB GenCo Licence: 0100060408



PROJECT:

SIZEWELL C

APPLICATION DRAWING - FOR APPROVAL REGULATION 5(2)(o)

DRAWING TITLE:

MAIN DEVELOPMENT SITE UNIT 1: FIRE-FIGHTING WATER DISTRIBUTION BUILDING ROOF PLAN & ELEVATIONS

| DRAWING NO: | | | REVIS | ION: |
|----------------------|------------|------------|-------|------|
| SZC-SZ0701 | | 02 | | |
| DATE: | DRAWN: | SCALE | : | |
| SEP 2021 | CH | 1:200 @ A1 | | |
| SCALE BAR: 8m 6 4 | 2 0 | 5 | 10 | 15m |
| | SCALE IN N | | | |

© Copyright 2020 NNB Generation Company (SZC) Limited. No part of this drawing is to be reproduced without prior permission of NNB Generation Company (SZC) Limited.