


Figure 14.1

# Mynydd y Gwynt Proposed Wind Farm Mine Workings

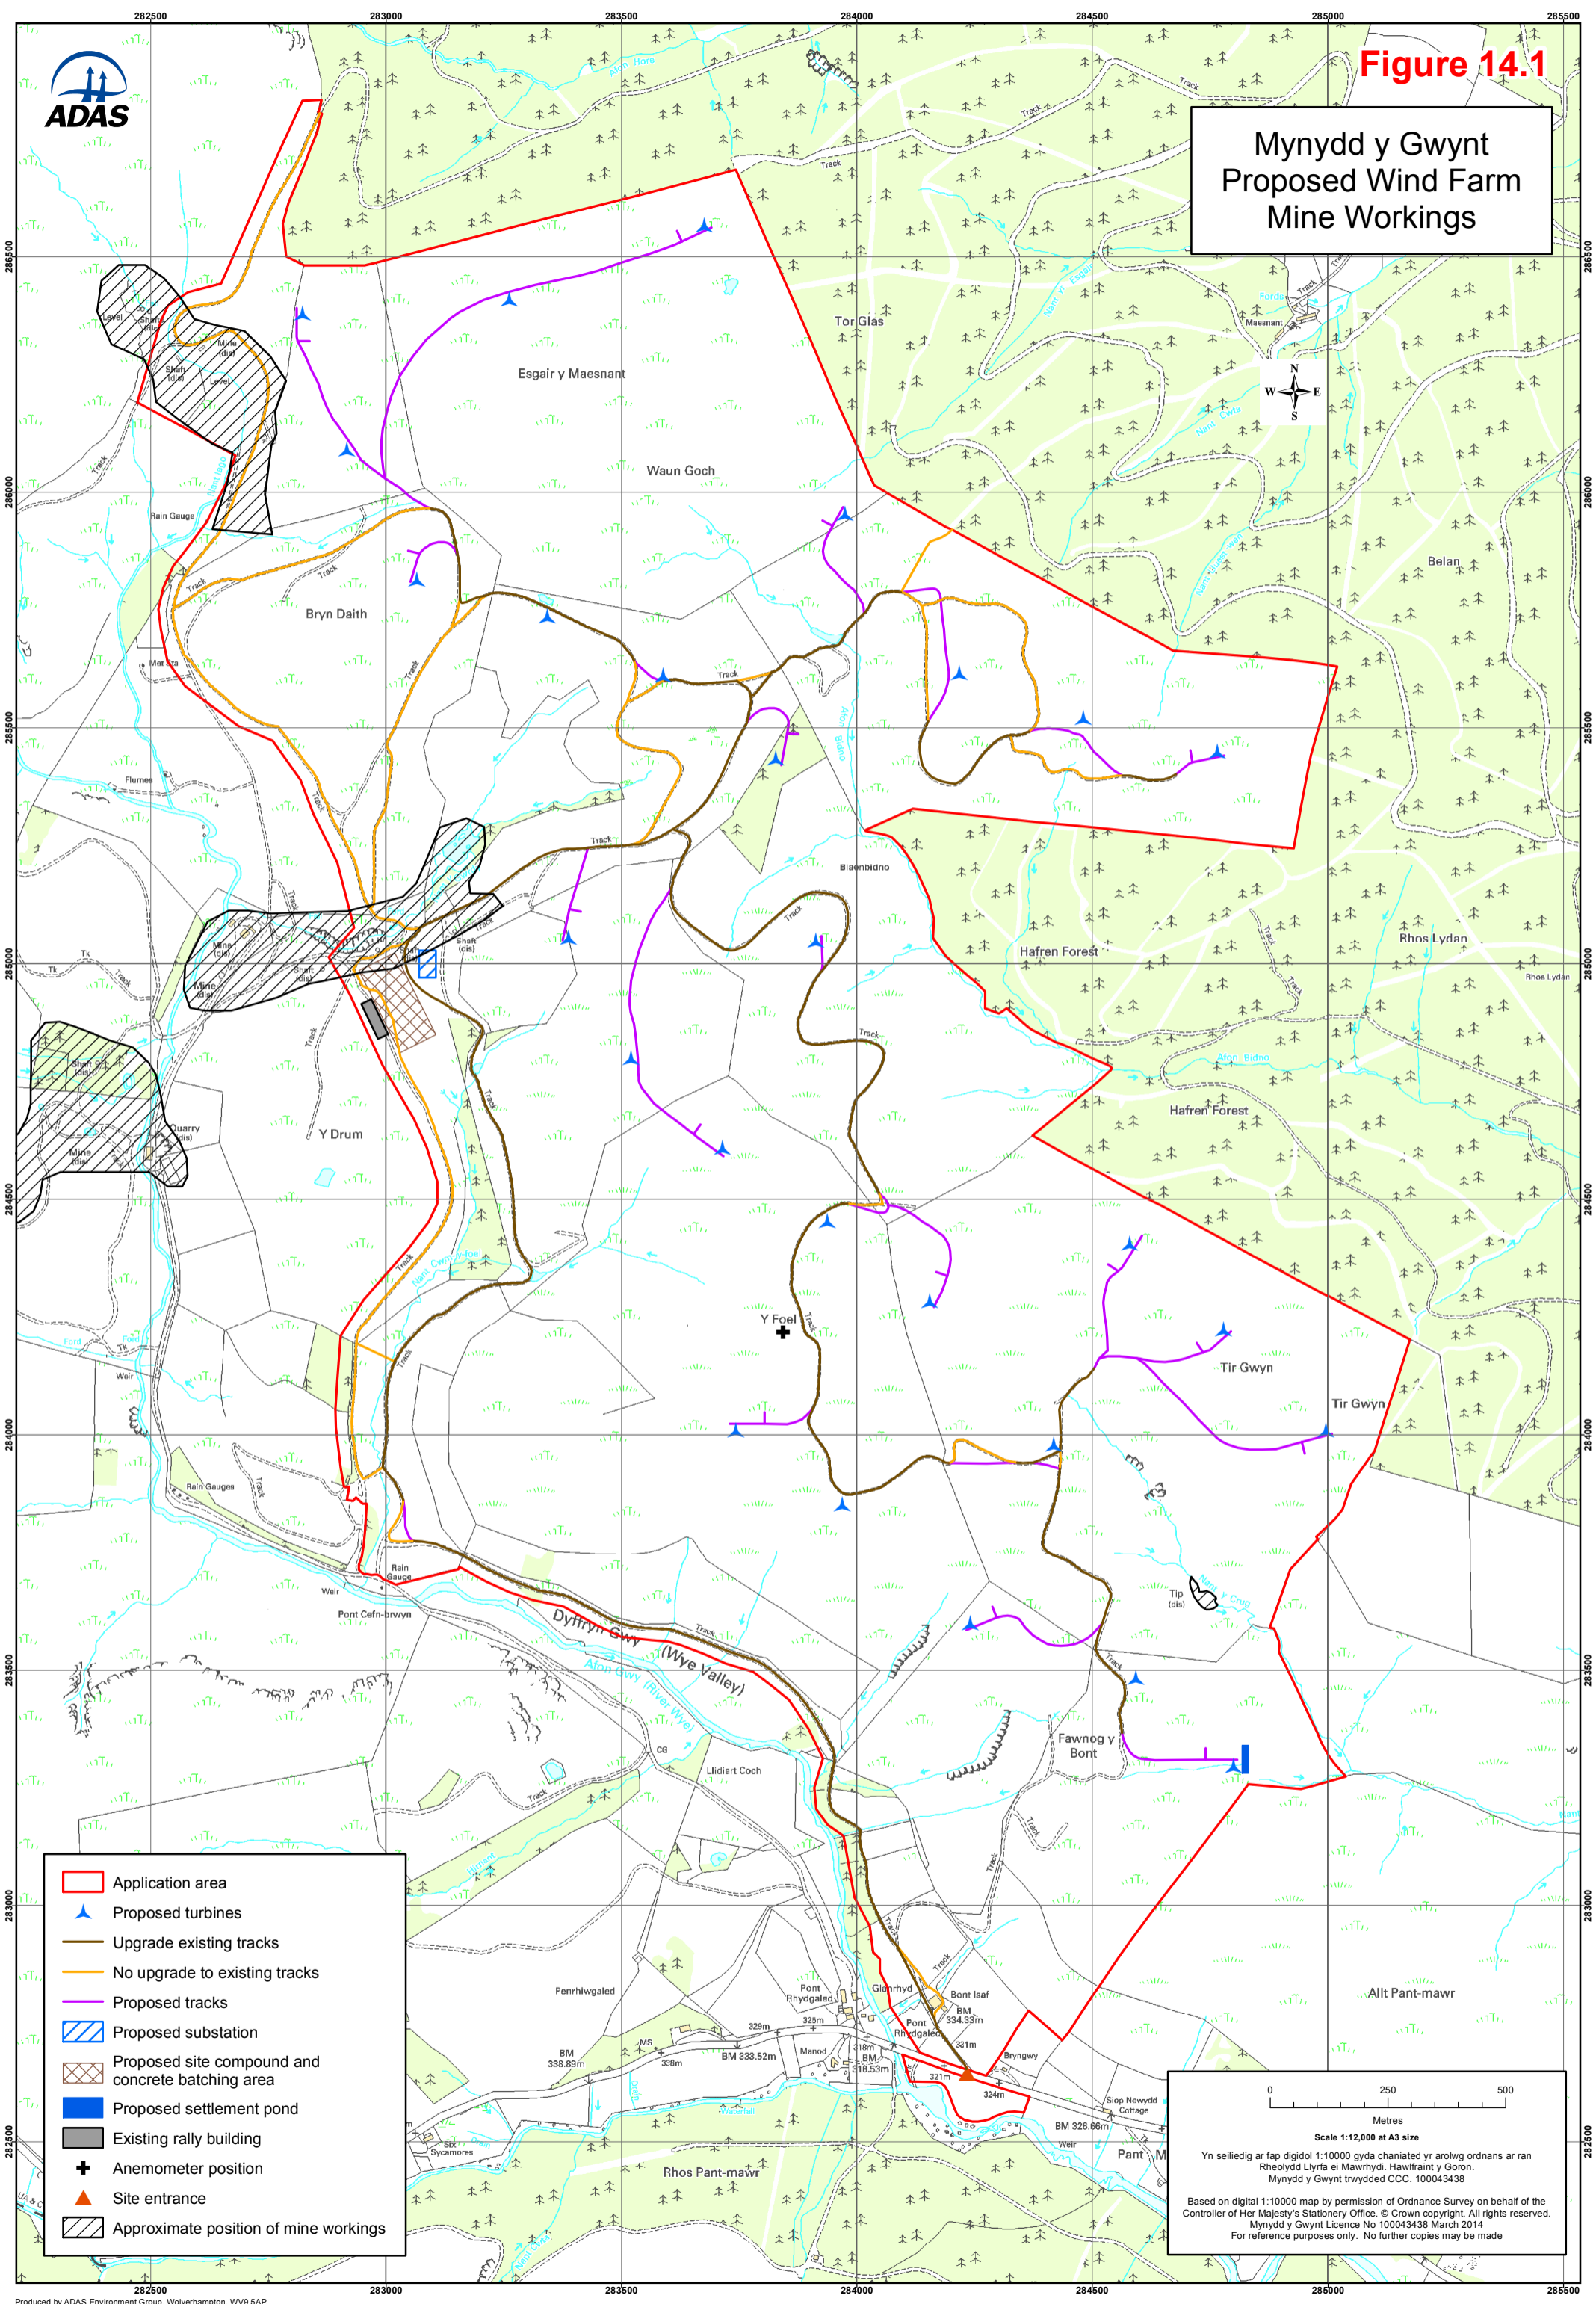

- Application area
- Proposed turbines
- Upgrade existing tracks
- No upgrade to existing tracks
- Proposed tracks
- Proposed substation
- Proposed site compound and concrete batching area
- Proposed settlement pond
- Existing rally building
- Anemometer position
- Site entrance
- Approximate position of mine workings

0 250 500  
Metres  
Scale 1:12,000 at A3 size  
Yn seiliedig ar fap digidol 1:10000 gyda chaniatwyd yr arolwg ordnans ar ran Rheolydd Llyrfa ei Mawrhydi, Hawlfraint y Goron.  
Mynydd y Gwynt trwydded CCC. 100043438  
Based on digital 1:10000 map by permission of Ordnance Survey on behalf of the Controller of Her Majesty's Stationery Office. © Crown copyright. All rights reserved.  
Mynydd y Gwynt Licence No 100043438 March 2014  
For reference purposes only. No further copies may be made