


Figure 14.2

**Mynydd y Gwynt
Proposed Wind Farm
Water Catchments,
Drainage Direction and
Private Water Supplies**

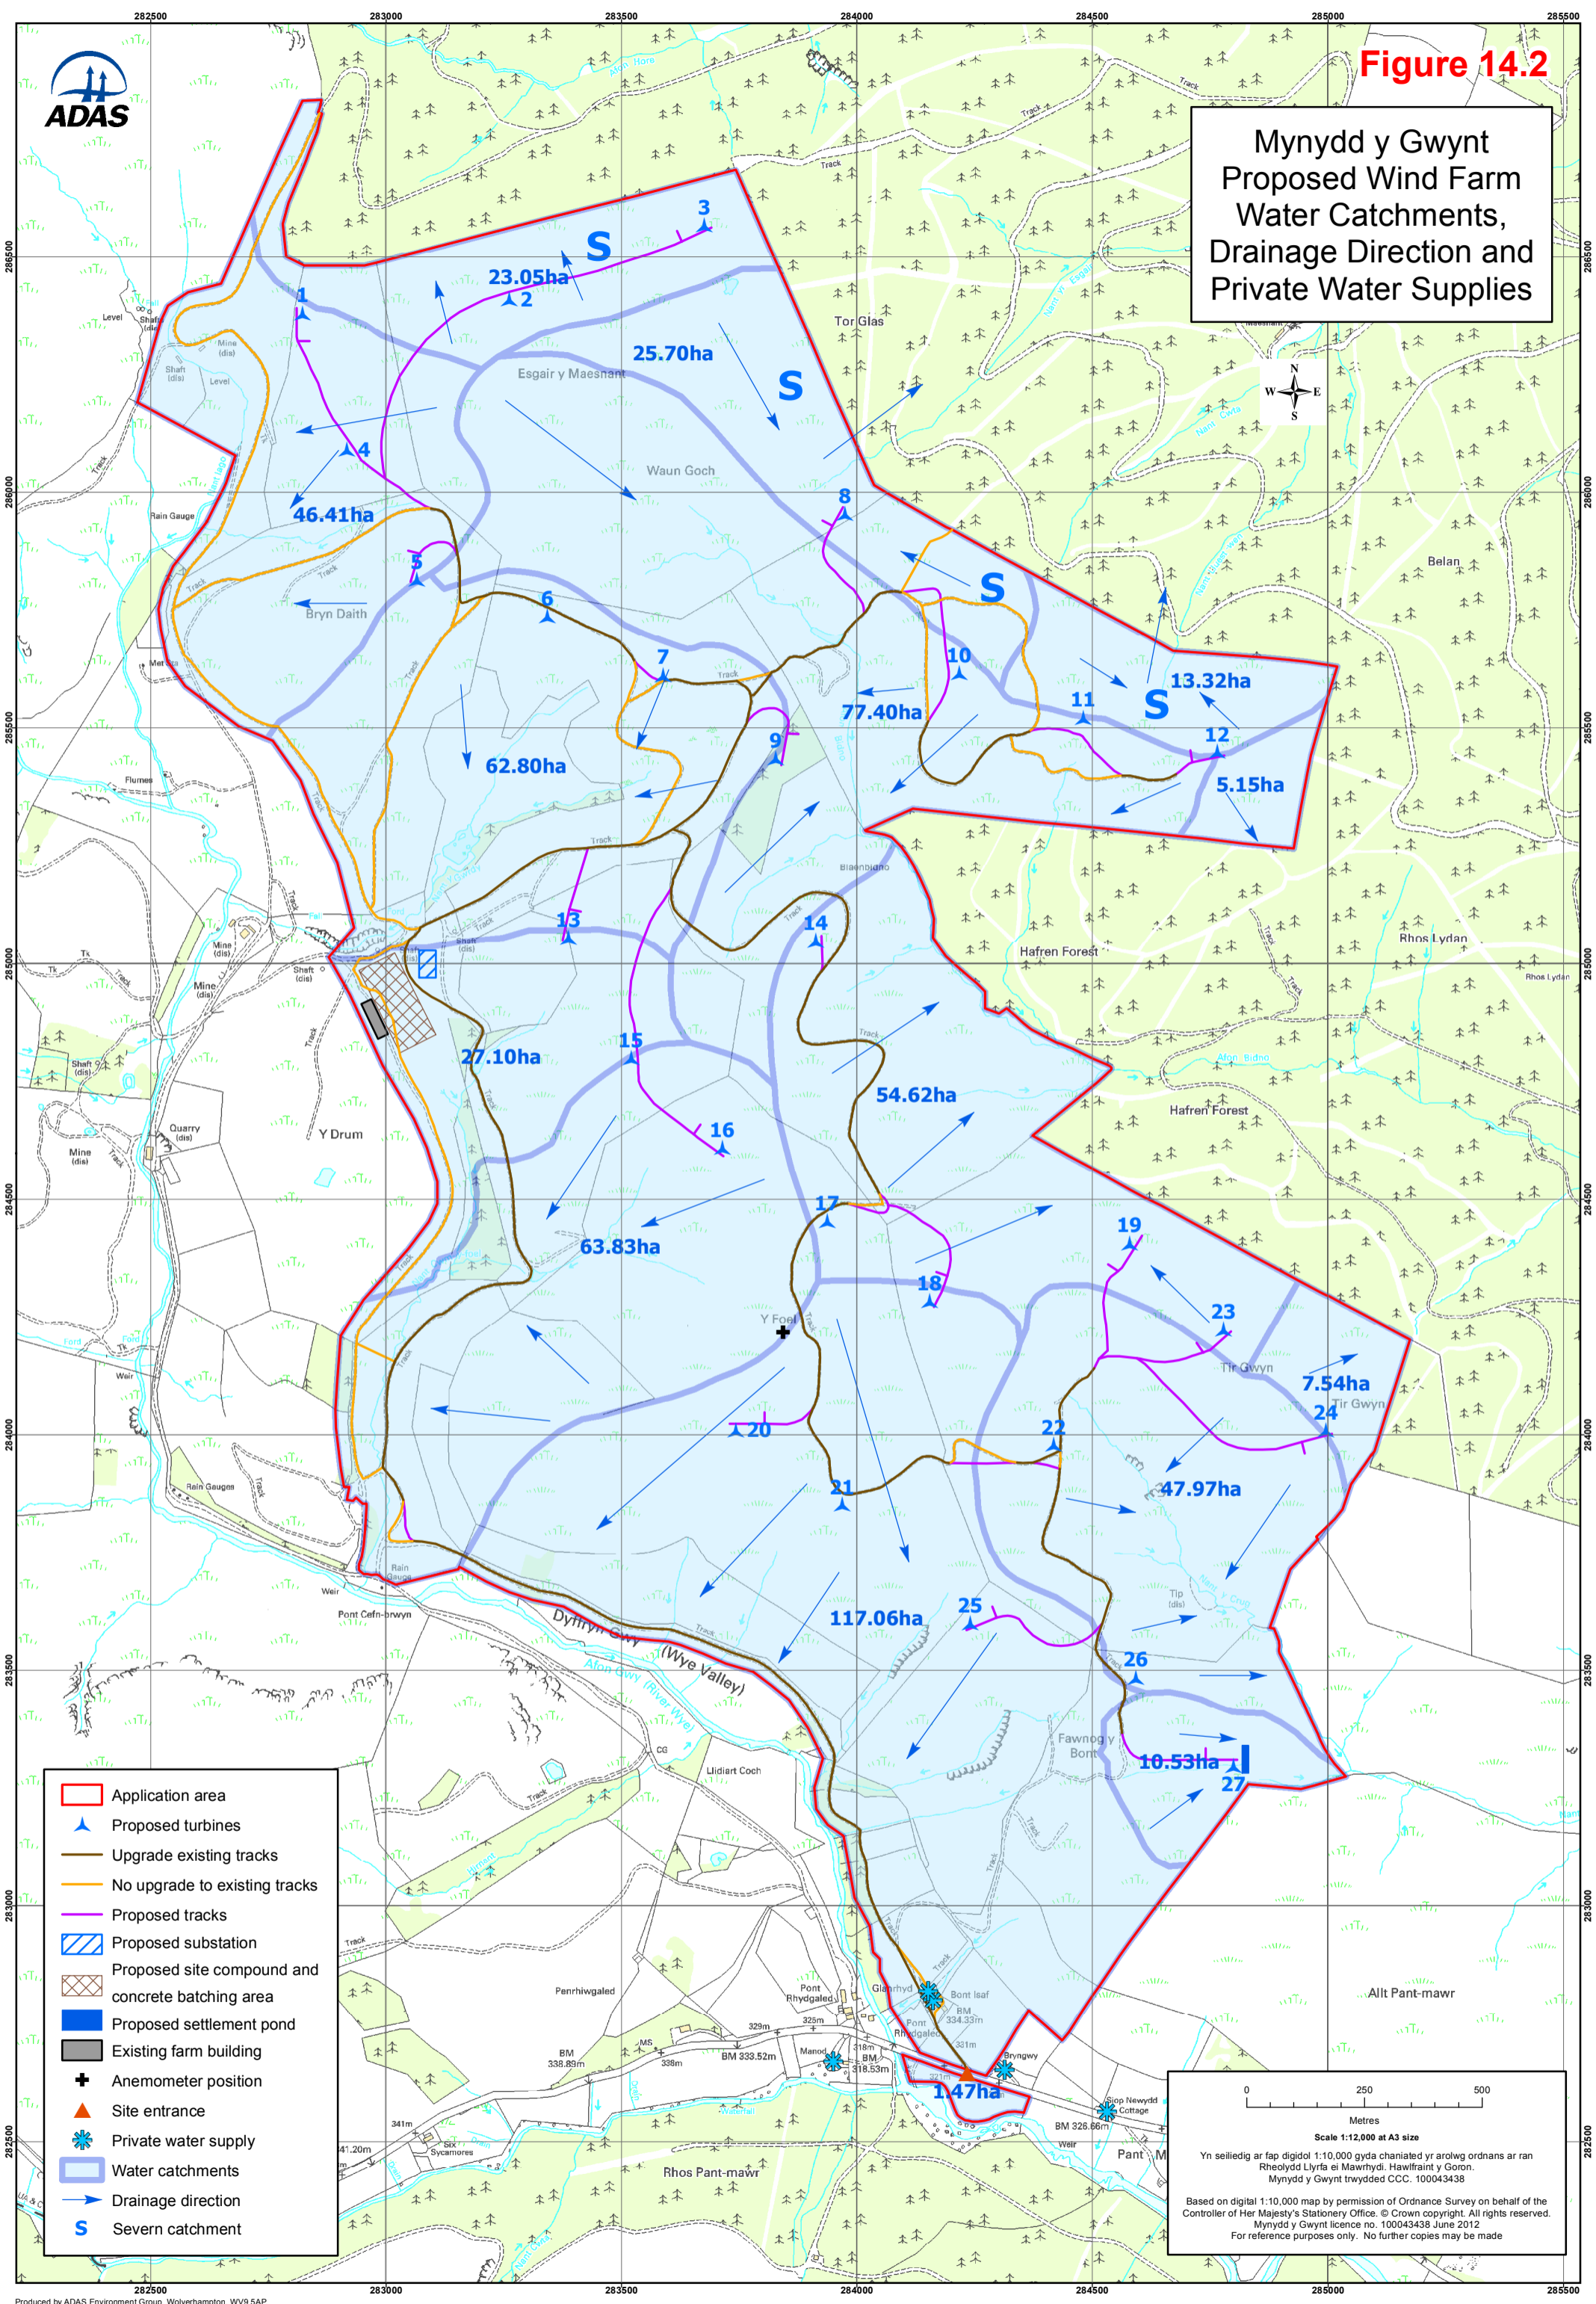

- Application area
- ▲ Proposed turbines
- Upgrade existing tracks
- No upgrade to existing tracks
- Proposed tracks
- Proposed substation
- Proposed site compound and concrete batching area
- Proposed settlement pond
- Existing farm building
- + Anemometer position
- ▲ Site entrance
- ★ Private water supply
- Water catchments
- ➔ Drainage direction
- S Severn catchment

0 250 500
Metres
Scale 1:12,000 at A3 size
Yn seiliedig ar fap digidol 1:10,000 gyda chaniatwyd yr arolwg ordnans ar ran Rheoldd Llyra ei Mawrhydi, Hawlfraint y Goron.
Mynydd y Gwynt trwydded CCC. 100043438
Based on digital 1:10,000 map by permission of Ordnance Survey on behalf of the Controller of Her Majesty's Stationery Office. © Crown copyright. All rights reserved.
Mynydd y Gwynt licence no. 100043438 June 2012
For reference purposes only. No further copies may be made