

# Hornsea Offshore Wind Farm

---

Project Two

---

## Plan of the indicative cable corridors at the National Grid substation for the Project, Hornsea Project 1 and C.GEN


Appendix E to the Response submitted for Deadline IIA

Application Reference: EN010053

25 August 2015

---

[smartwind.co.uk](http://smartwind.co.uk)

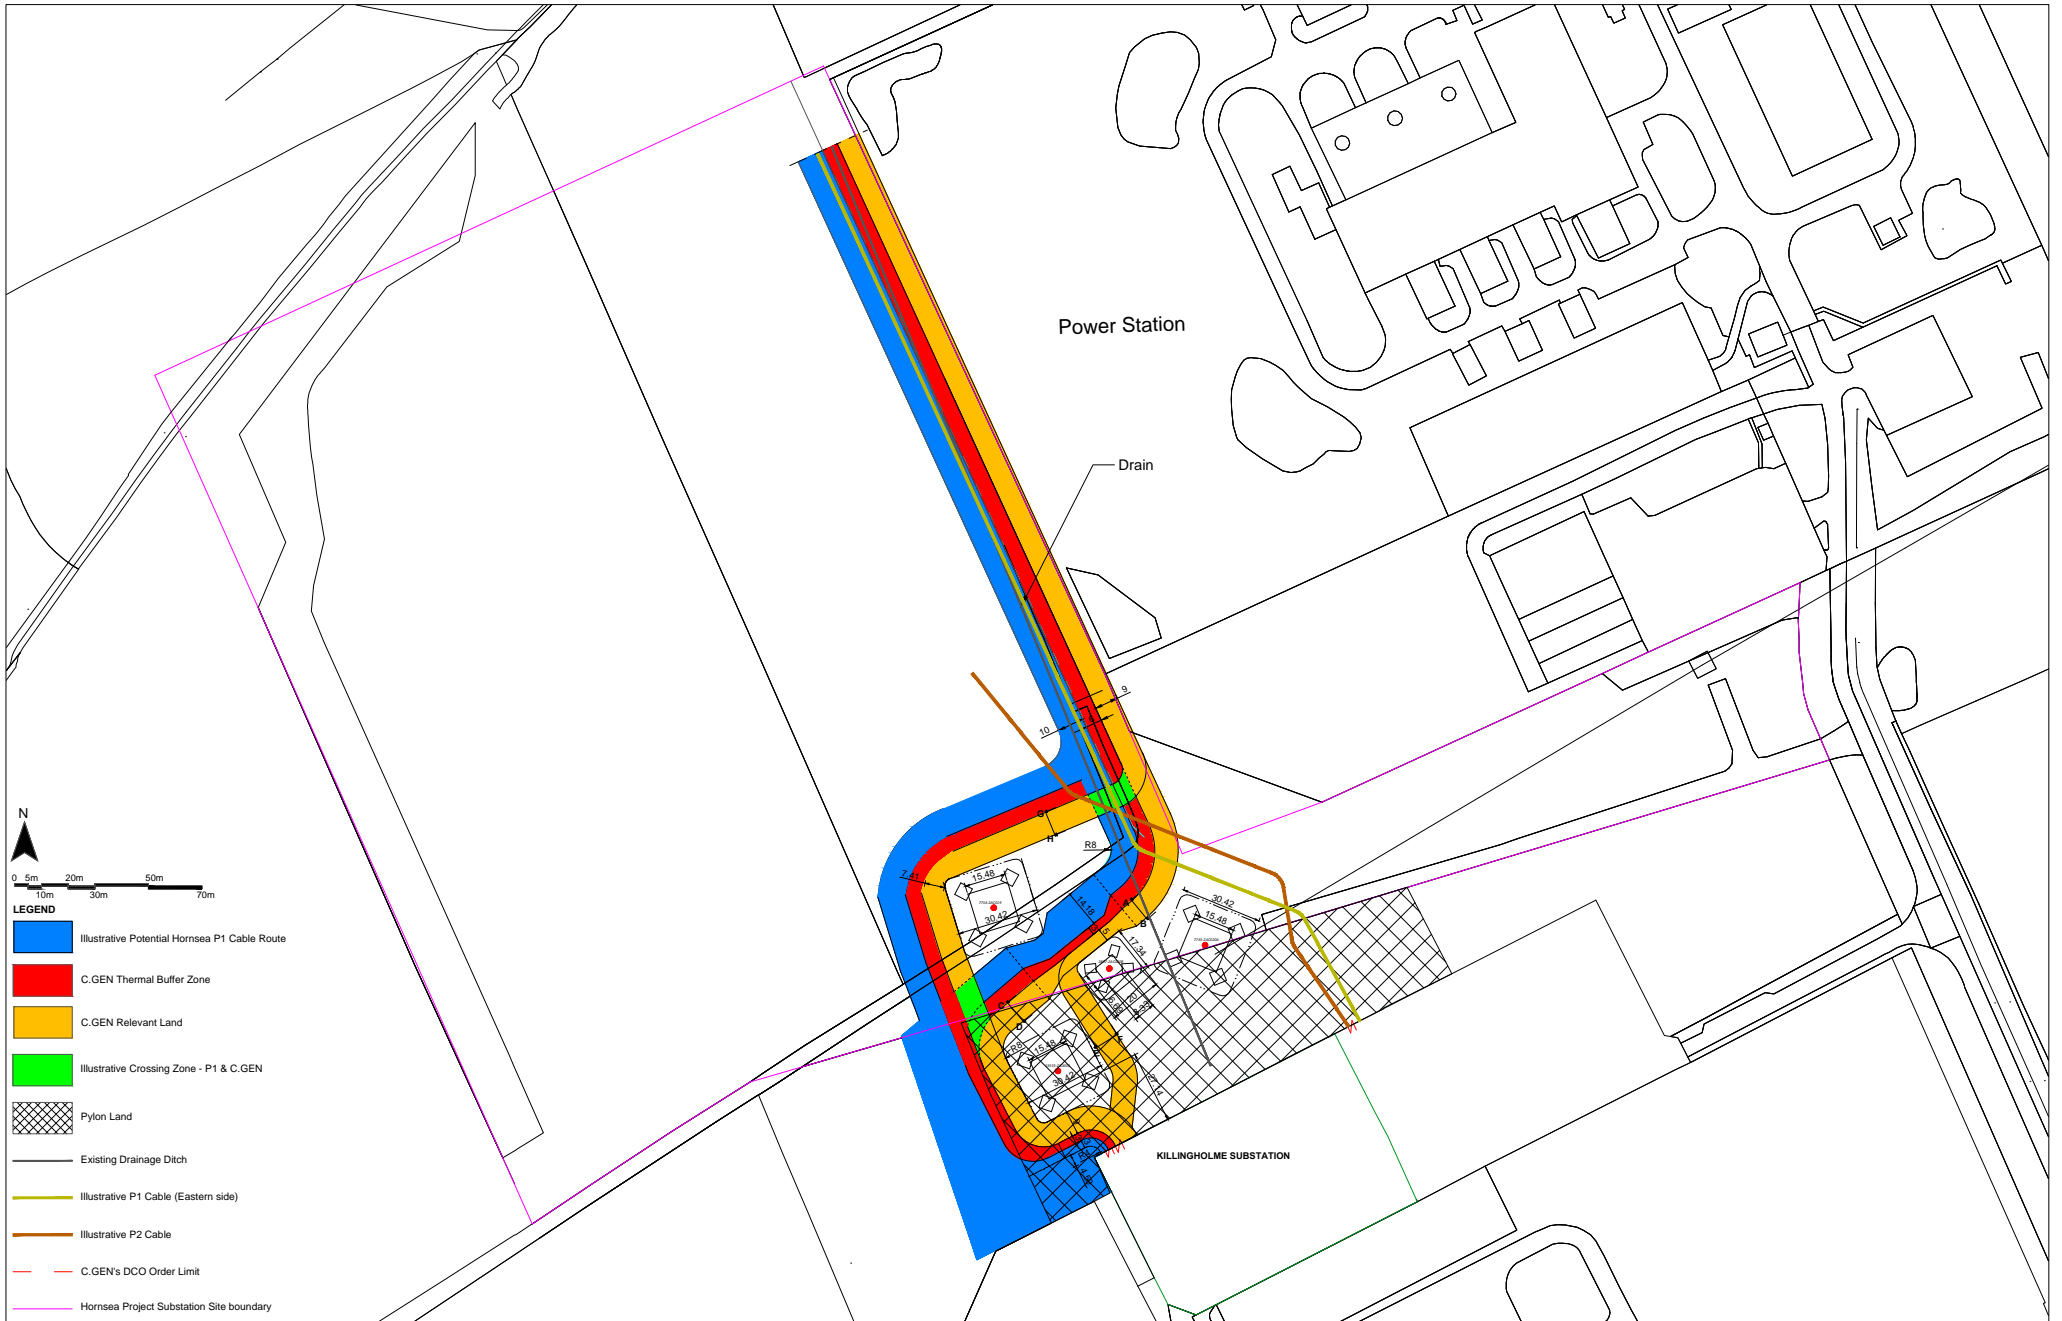

- LEGEND**
- Illustrative Potential Hornsea P1 Cable Route
  - C.GEN Thermal Buffer Zone
  - C.GEN Relevant Land
  - Illustrative Crossing Zone - P1 & C.GEN
  - Pylon Land
  - Existing Drainage Ditch
  - Illustrative P1 Cable (Eastern side)
  - Illustrative P2 Cable
  - C.GEN's DCO Order Limit
  - Hornsea Project Substation Site boundary