




Wrexham Energy Centre

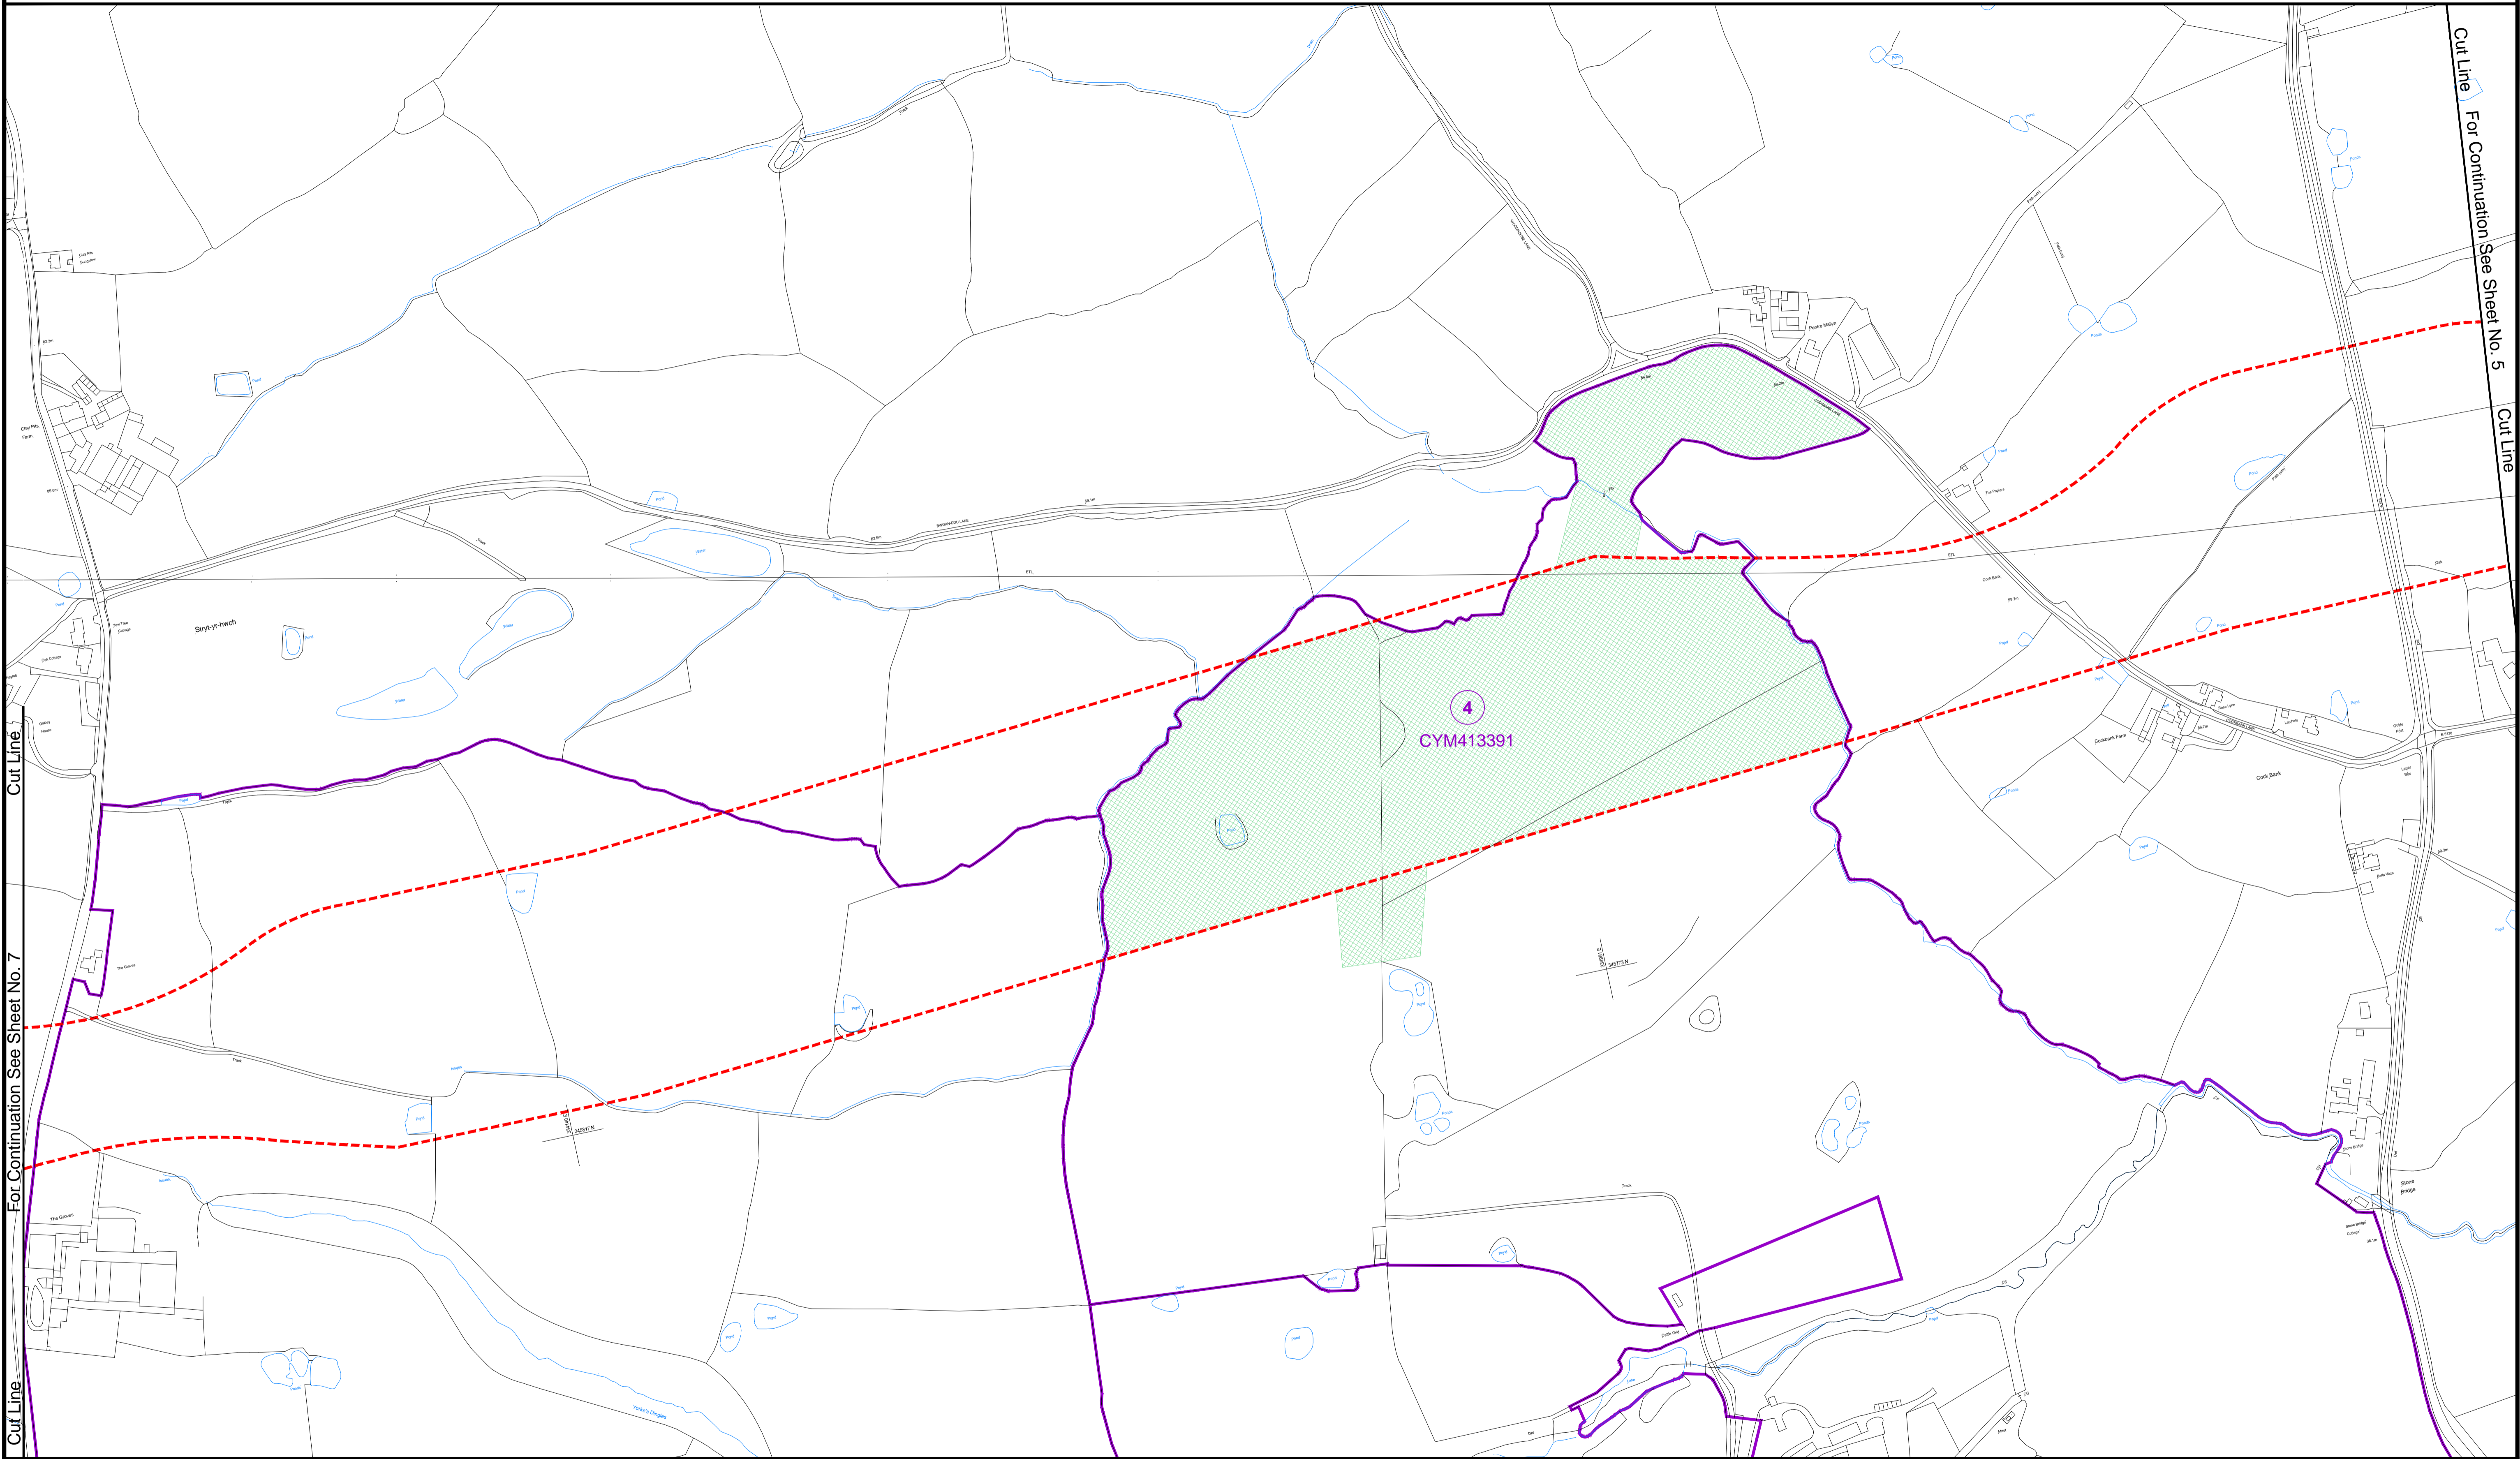

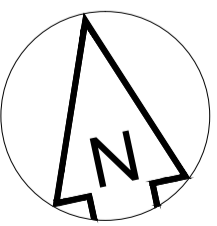



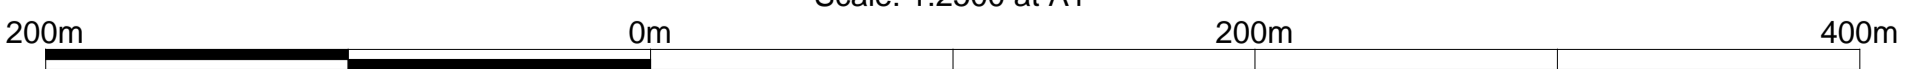


 Date: 02/04/2013
 Ref: J:\12-13\CGD12_63 Wrexham Energy Centre\Dep Plans
 Plan No: Dep Plans

TITLE:
 Parcel 4, as shown on Sheet 6 of Plan A

Scale: 1:2500 at A1


Reproduced from Ordnance Survey mapping with the permission of Her Majesty's Stationery Office © Crown copyright.
 Unauthorised reproduction infringes Crown copyright and may lead to prosecution or civil proceedings. Licence No. 100019980

KEY:
 The extent of the proposed Power Island
 Land under the control of the Applicant (Wrexham Power Limited)
 The extent of land ownership boundaries
 Land over which rights of entry are sought
 The extent of the route corridors (illustrative only and subject to consultation) within which the proposed gas/electricity connections may be located
 Parcel Number

