




# Wrexham Energy Centre

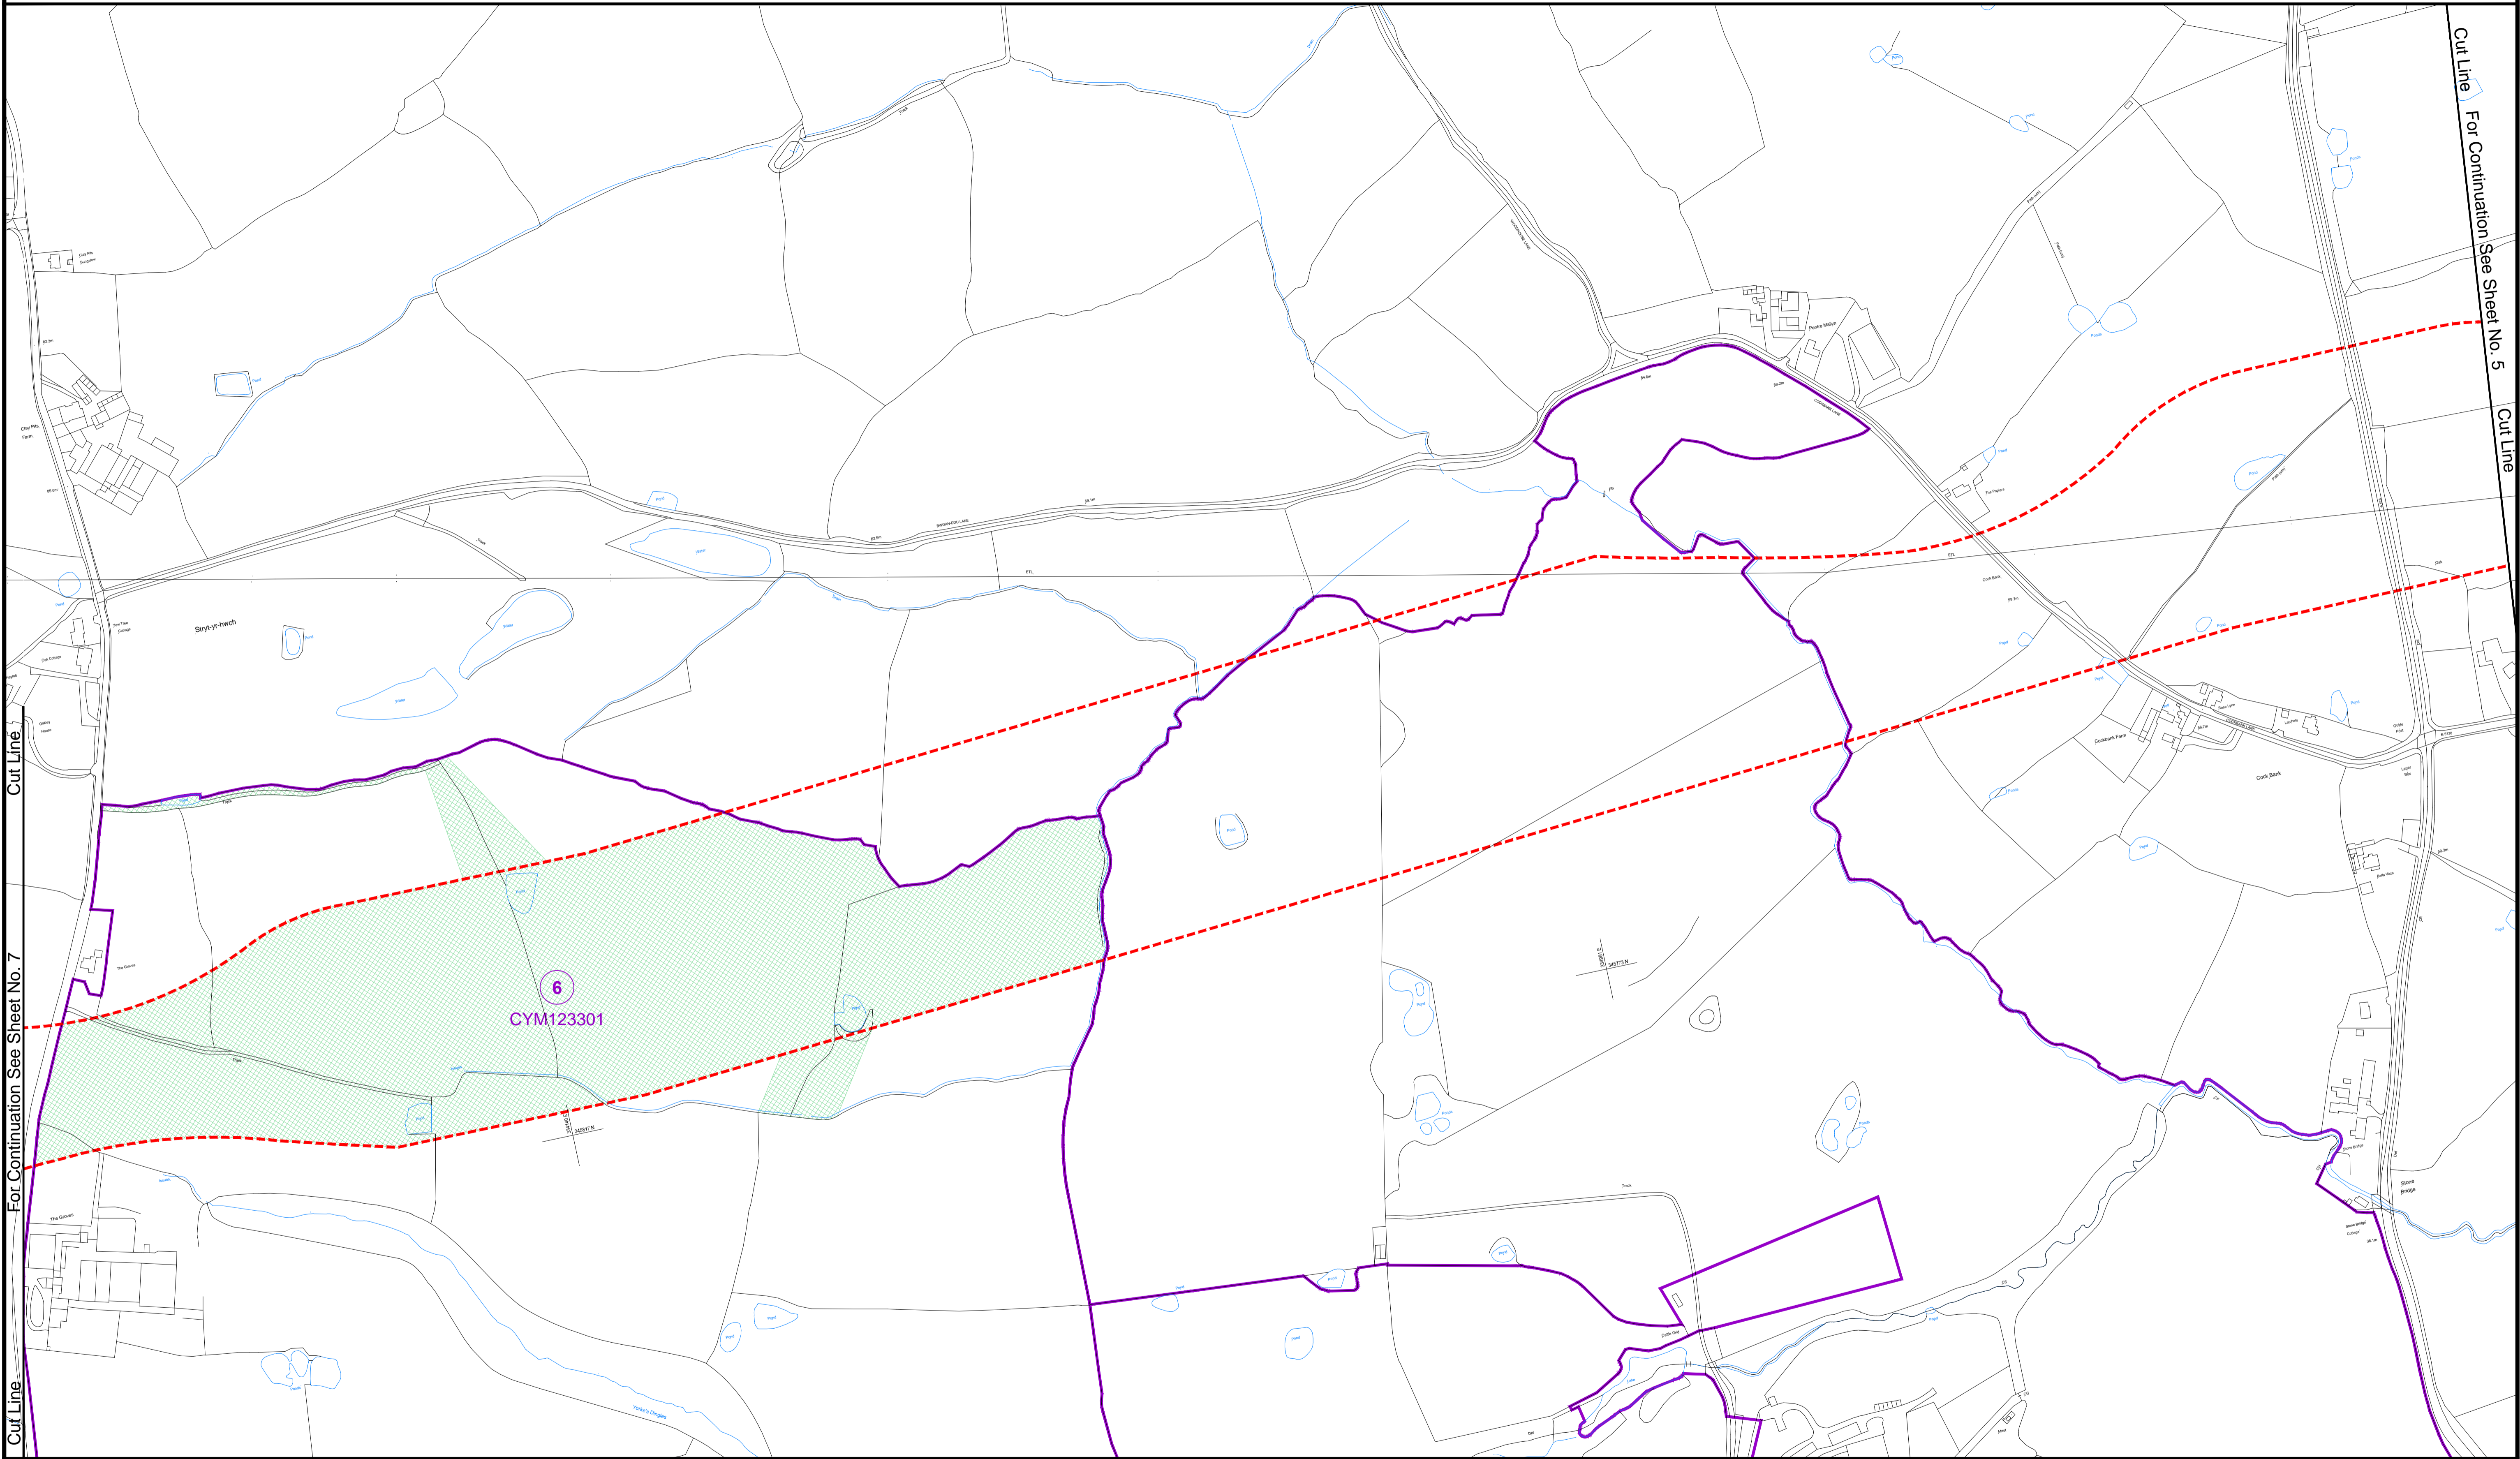

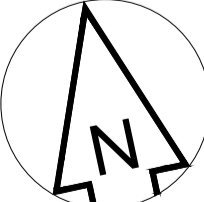





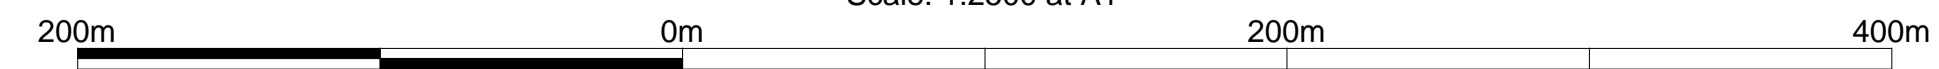Cut Line For Continuation See Sheet No. 7

Cut Line For Continuation See Sheet No. 5

  
 Date: 02/04/2013  
 Ref: J:\12-13\CGD12\_63 Wrexham Energy Centre\Dep Plans  
 Plan No: Dep Plans

**TITLE:**  
 Parcel 6, as shown on Sheets 6 and 7 of Plan A  
 Scale: 1:2500 at A1  
  
 Reproduced from Ordnance Survey mapping with the permission of Her Majesty's Stationery Office © Crown copyright.  
 Unauthorised reproduction infringes Crown copyright and may lead to prosecution or civil proceedings. Licence No. 100019980

**KEY:**  
 The extent of the proposed Power Island  
 Land under the control of the Applicant (Wrexham Power Limited)  
 The extent of land ownership boundaries  
 Land over which rights of entry are sought  
 The extent of the route corridors (illustrative only and subject to consultation) within which the proposed gas/electricity connections may be located  
 Parcel Number

