


# Wrexham Energy Centre

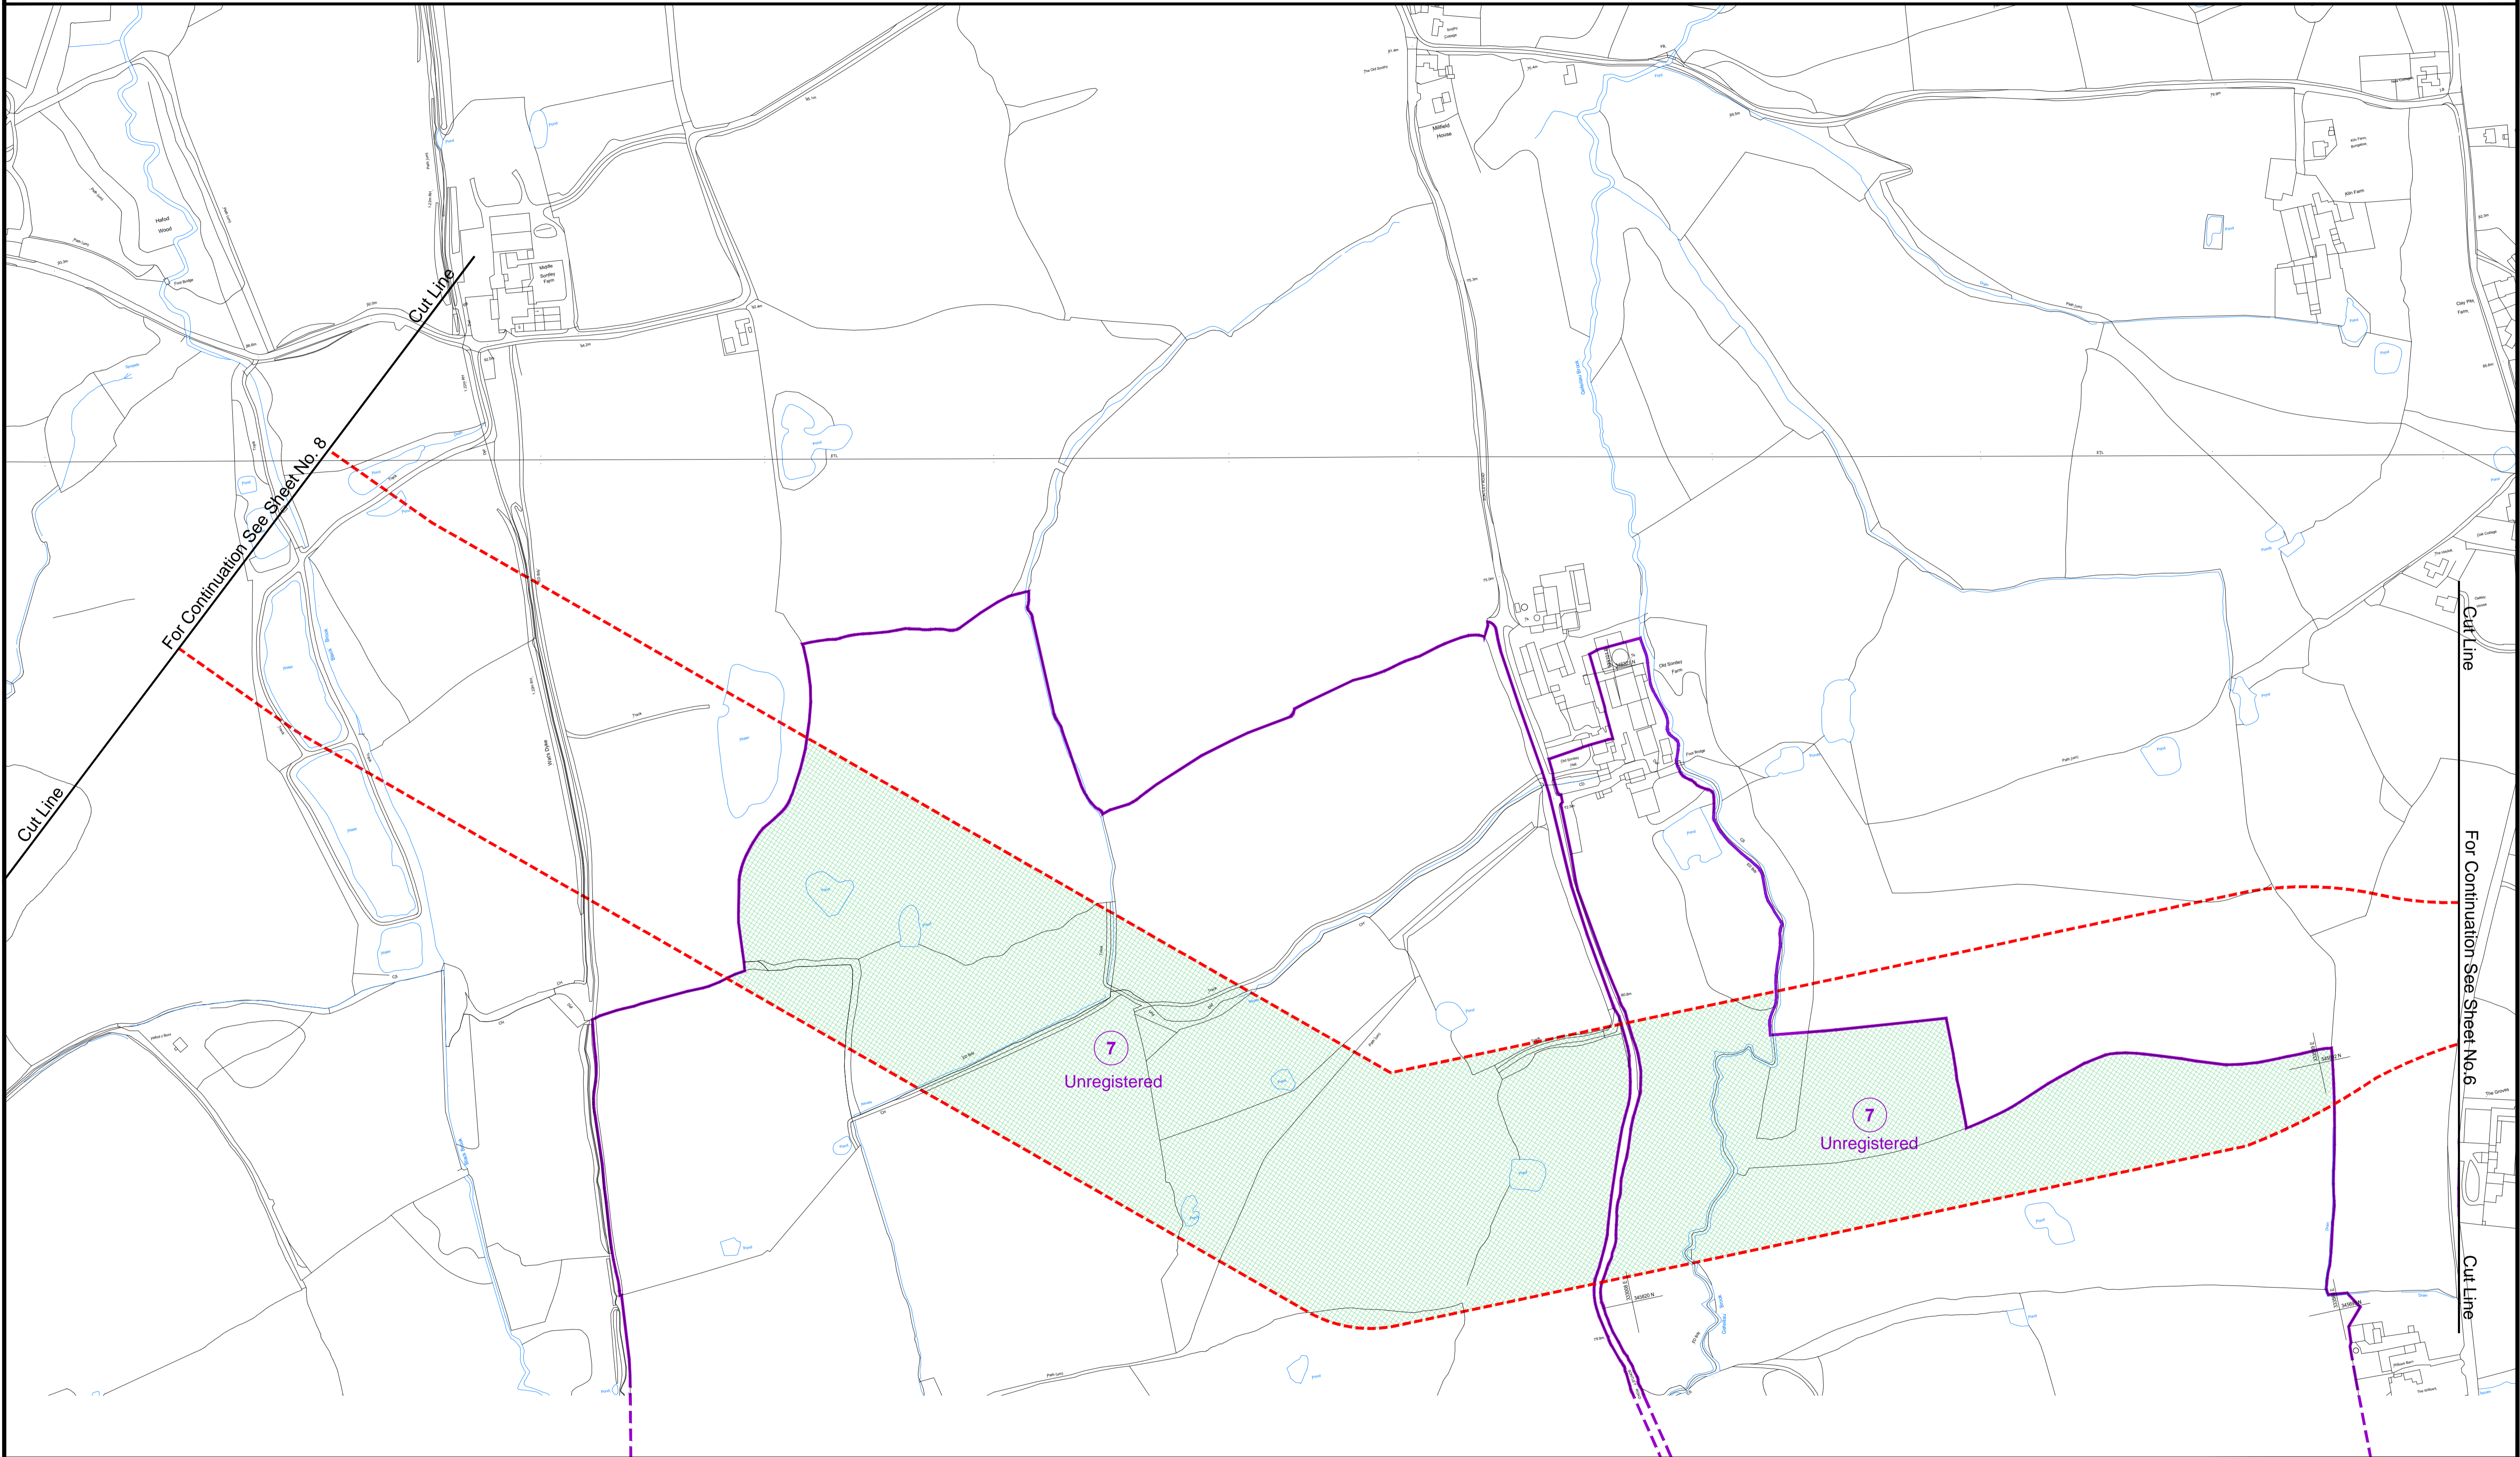

Date: 02/04/2013  
 Ref: J:\12-13\CGD12\_63 Wrexham Energy Centre\Dep Plans  
 Plan No: Dep Plans

**TITLE:**  
 Parcel 7, as shown on Sheet and 7 of Plan A

Scale: 1:2500 at A1

200m 0m 200m 400m

Reproduced from Ordnance Survey mapping with the permission of Her Majesty's Stationery Office © Crown copyright.  
 Unauthorised reproduction infringes Crown copyright and may lead to prosecution or civil proceedings. Licence No. 100019980

**KEY:**

- The extent of the proposed Power Island
- Land under the control of the Applicant (Wrexham Power Limited)
- The extent of land ownership boundaries
- Land over which rights of entry are sought
- The extent of the route corridors (illustrative only and subject to consultation) within which the proposed gas/electricity connections may be located
- Parcel Number

