


635000

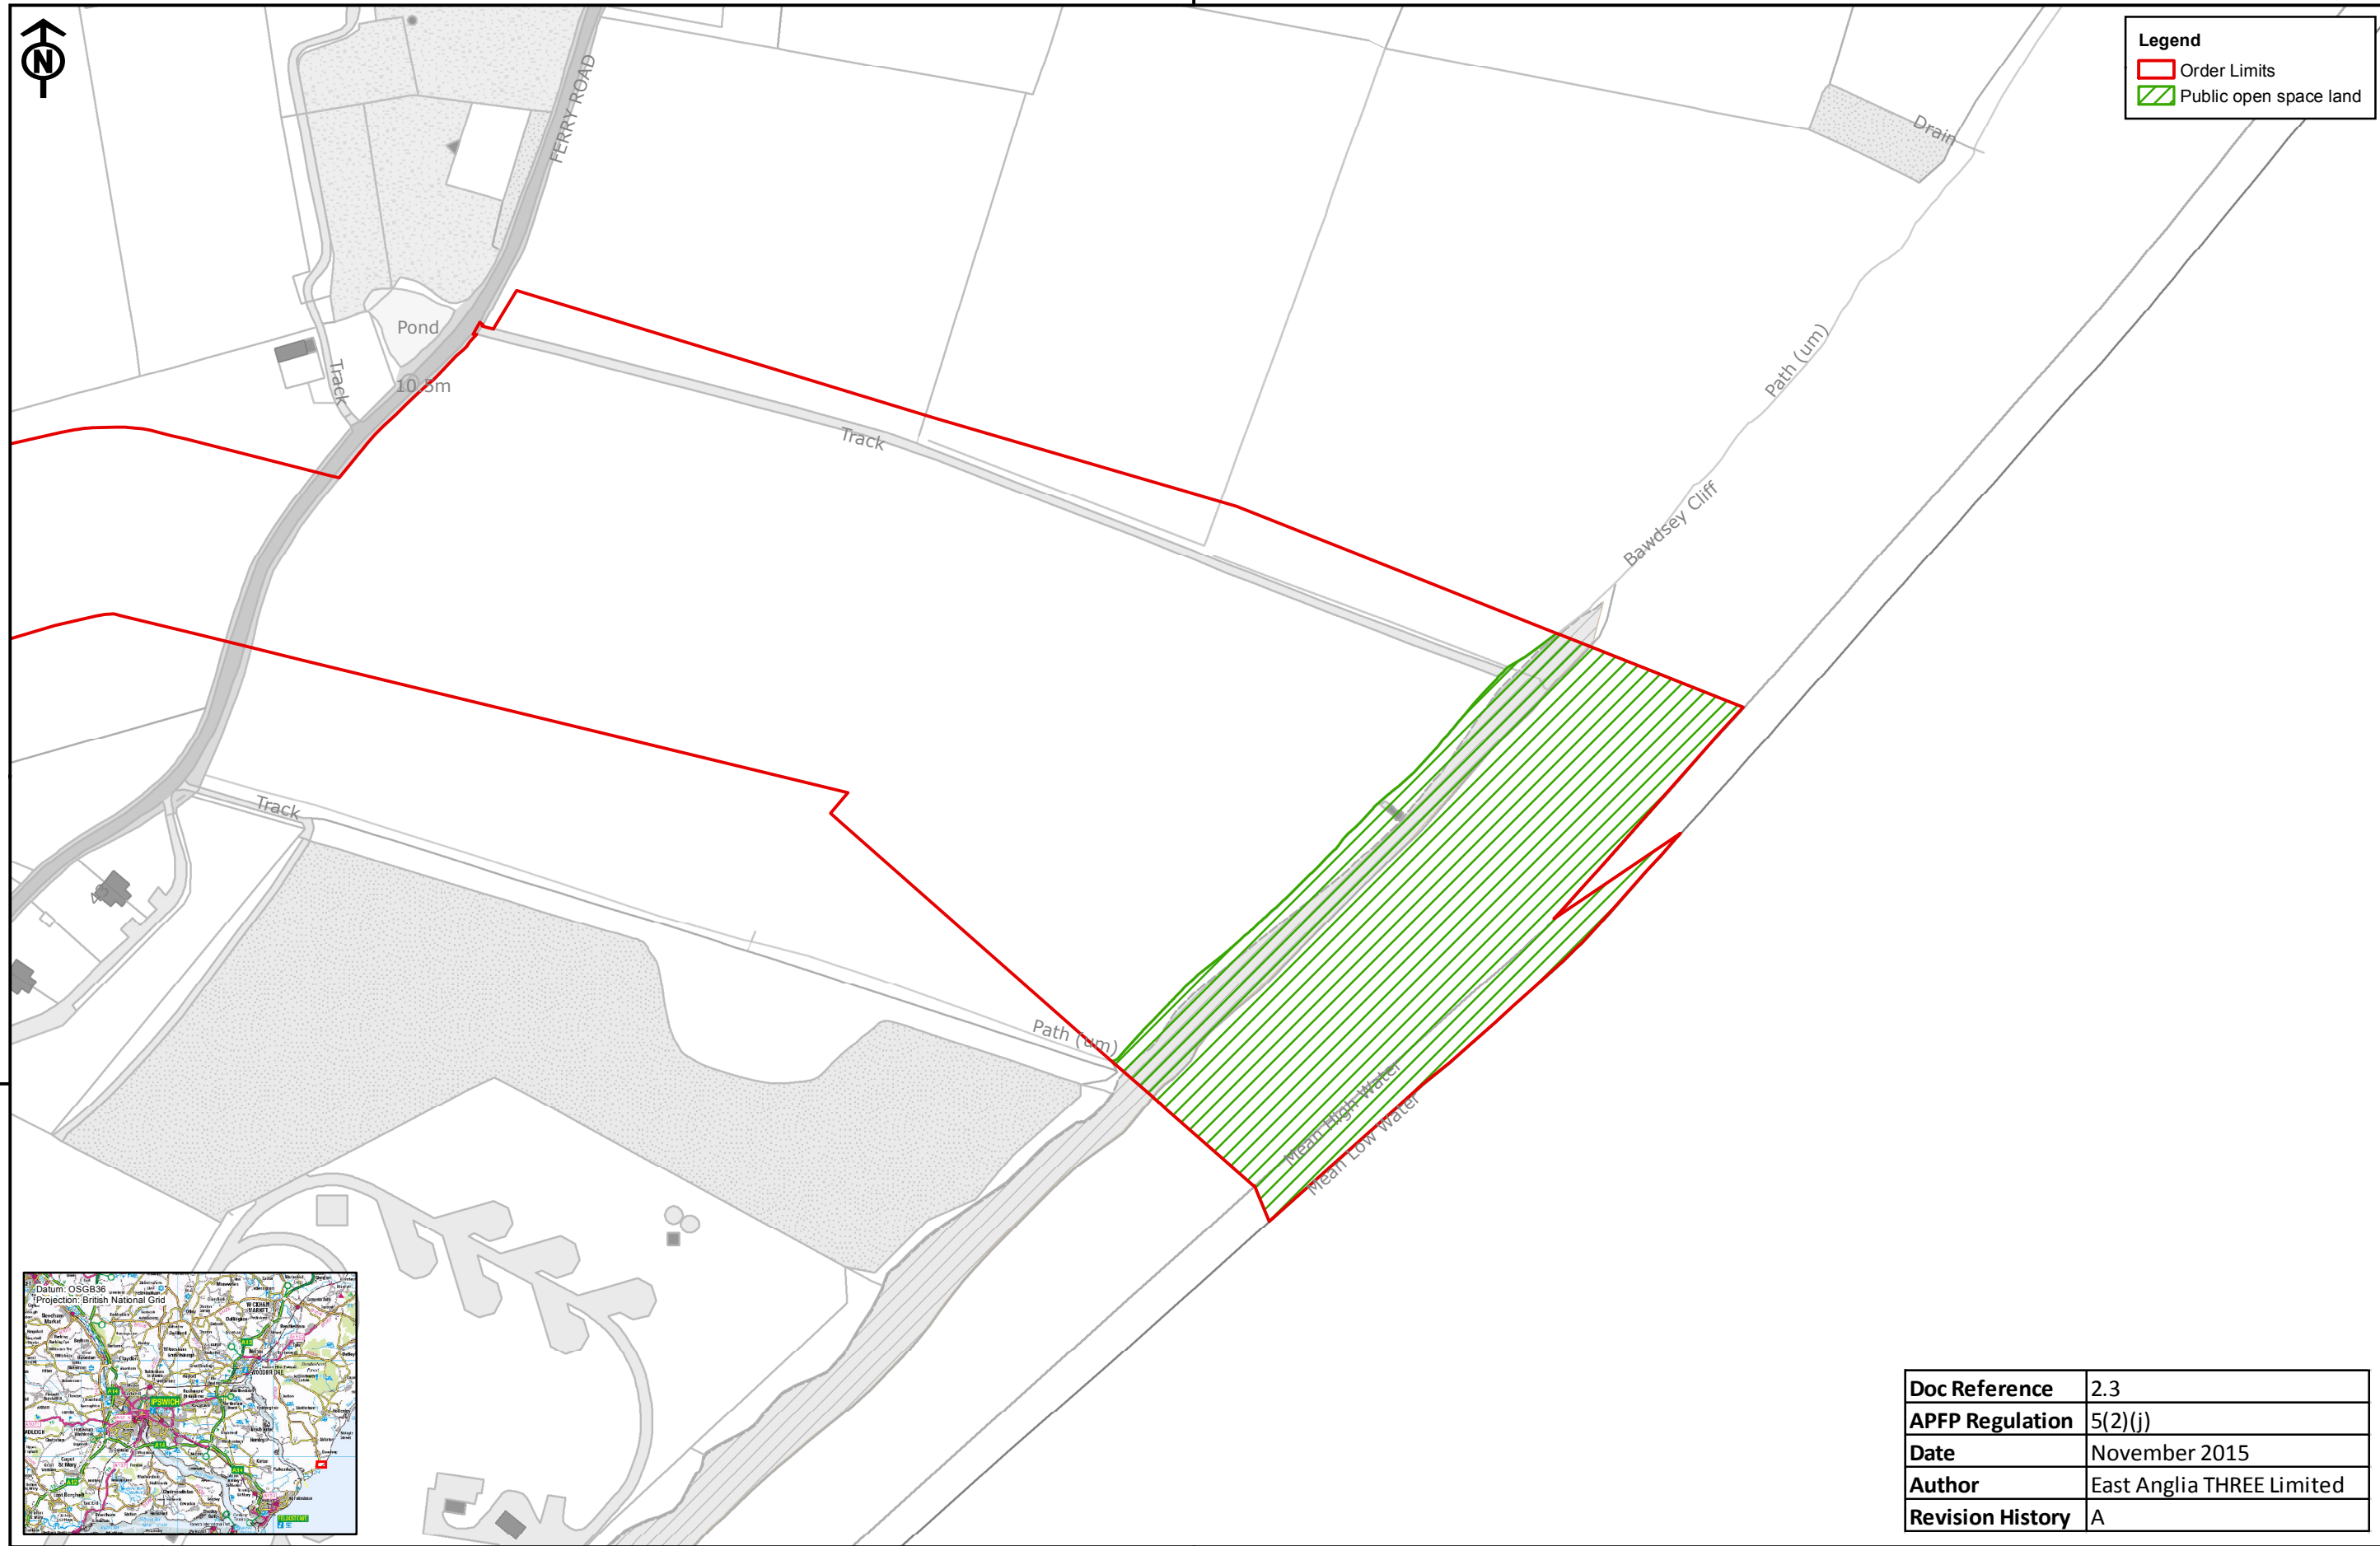


Legend

- Order Limits
- Public open space land



239000

239000

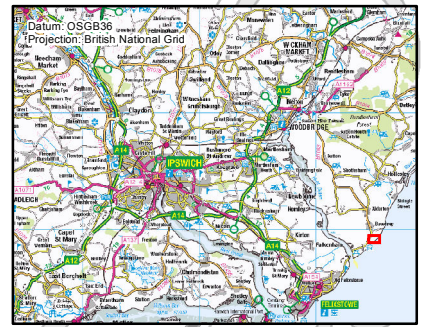


Doc Reference	2.3
APFP Regulation	5(2)(j)
Date	November 2015
Author	East Anglia THREE Limited
Revision History	A

635000



Rev	Date	By	Comment
3	03/11/15	JE	Third Issue
2	27/10/15	JE	Second Issue
1	13/10/15	LB	First Issue

Original A3
Plot Scale
1:2,500

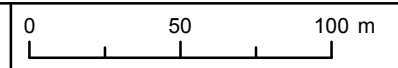

© Crown Copyright 2015. All rights reserved.
Ordnance Survey Licence 0100031673.

East Anglia THREE Limited
Special Category Land Plan
(Sheet 1 of 1)

Drg No	EA3-DCO-2.3	Document 2.3
Rev	3	
Date	03/11/2015	
	APFP Ref: 5(2)(j)	

Ref.