

2°30'0"E

3°0'0"E




Legend

- East Anglia Zone
- East Anglia THREE Site


Area in which turbines of the following heights may require MoD air defence radar mitigation (see Draft DCO Requirement 33)

- Turbines with tip heights between 193m and 207m: Area A
- Turbines with tip heights between 207m and 223m: Area B
- Turbines with tip heights between 223m and 247m: Area C

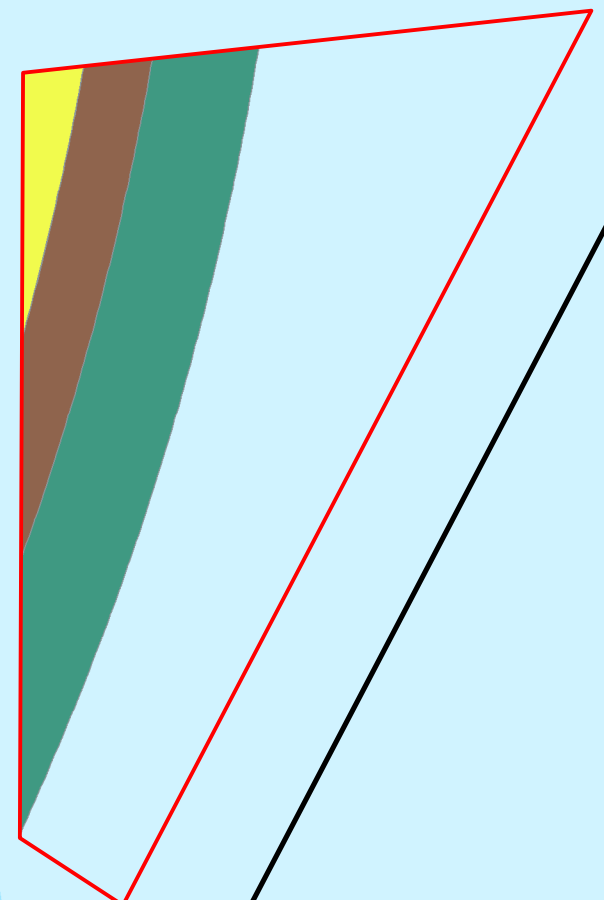

52°30'0"N

52°30'0"N

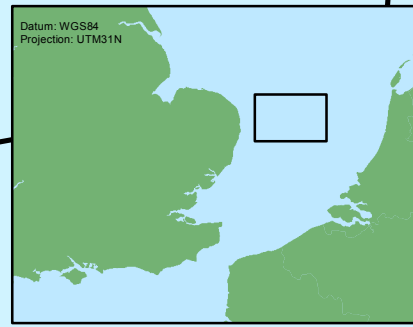

Doc Reference	2.11
APFP Regulation	5(2)(o)
Date	October 2015
Author	East Anglia THREE Limited
Revision History	A

2°30'0"E

3°0'0"E



Rev	Date	By	Comment
2	02/11/15	JE	Second issue
1	29/10/15	JE	First issue

Original A3 Plot Scale 1:250,000

0 2.5 5 km 0 1 2 nm

© Crown Copyright 2015. All rights reserved.
 © British Crown and SeaZone Solutions Limited. All rights reserved.
 Products Licence No. 082010.001. Not to be used for Navigation

East Anglia THREE Limited
 Radar Line of Sight Coverage Plan
 Sheet Number: Sheet 1 of 1

Drg No	EA3-DCO-2.11-1	Document 2.11
Rev	2	
Date	02/11/2015	
	APFP Ref: 5(2)(o)	

Ref.