




Existing Marston Vale Wind Turbine

Stewartby


Existing baseline view from Houghton House. (72 degrees horizontal field of view, 64 cm viewing distance). View direction 293 degrees. (Cylindrical projection). Camera: Canon EOS 5D Mark II Focal Length: 50mm Camera Height: 1.5m Date: 13/03/17 Time: 10:10

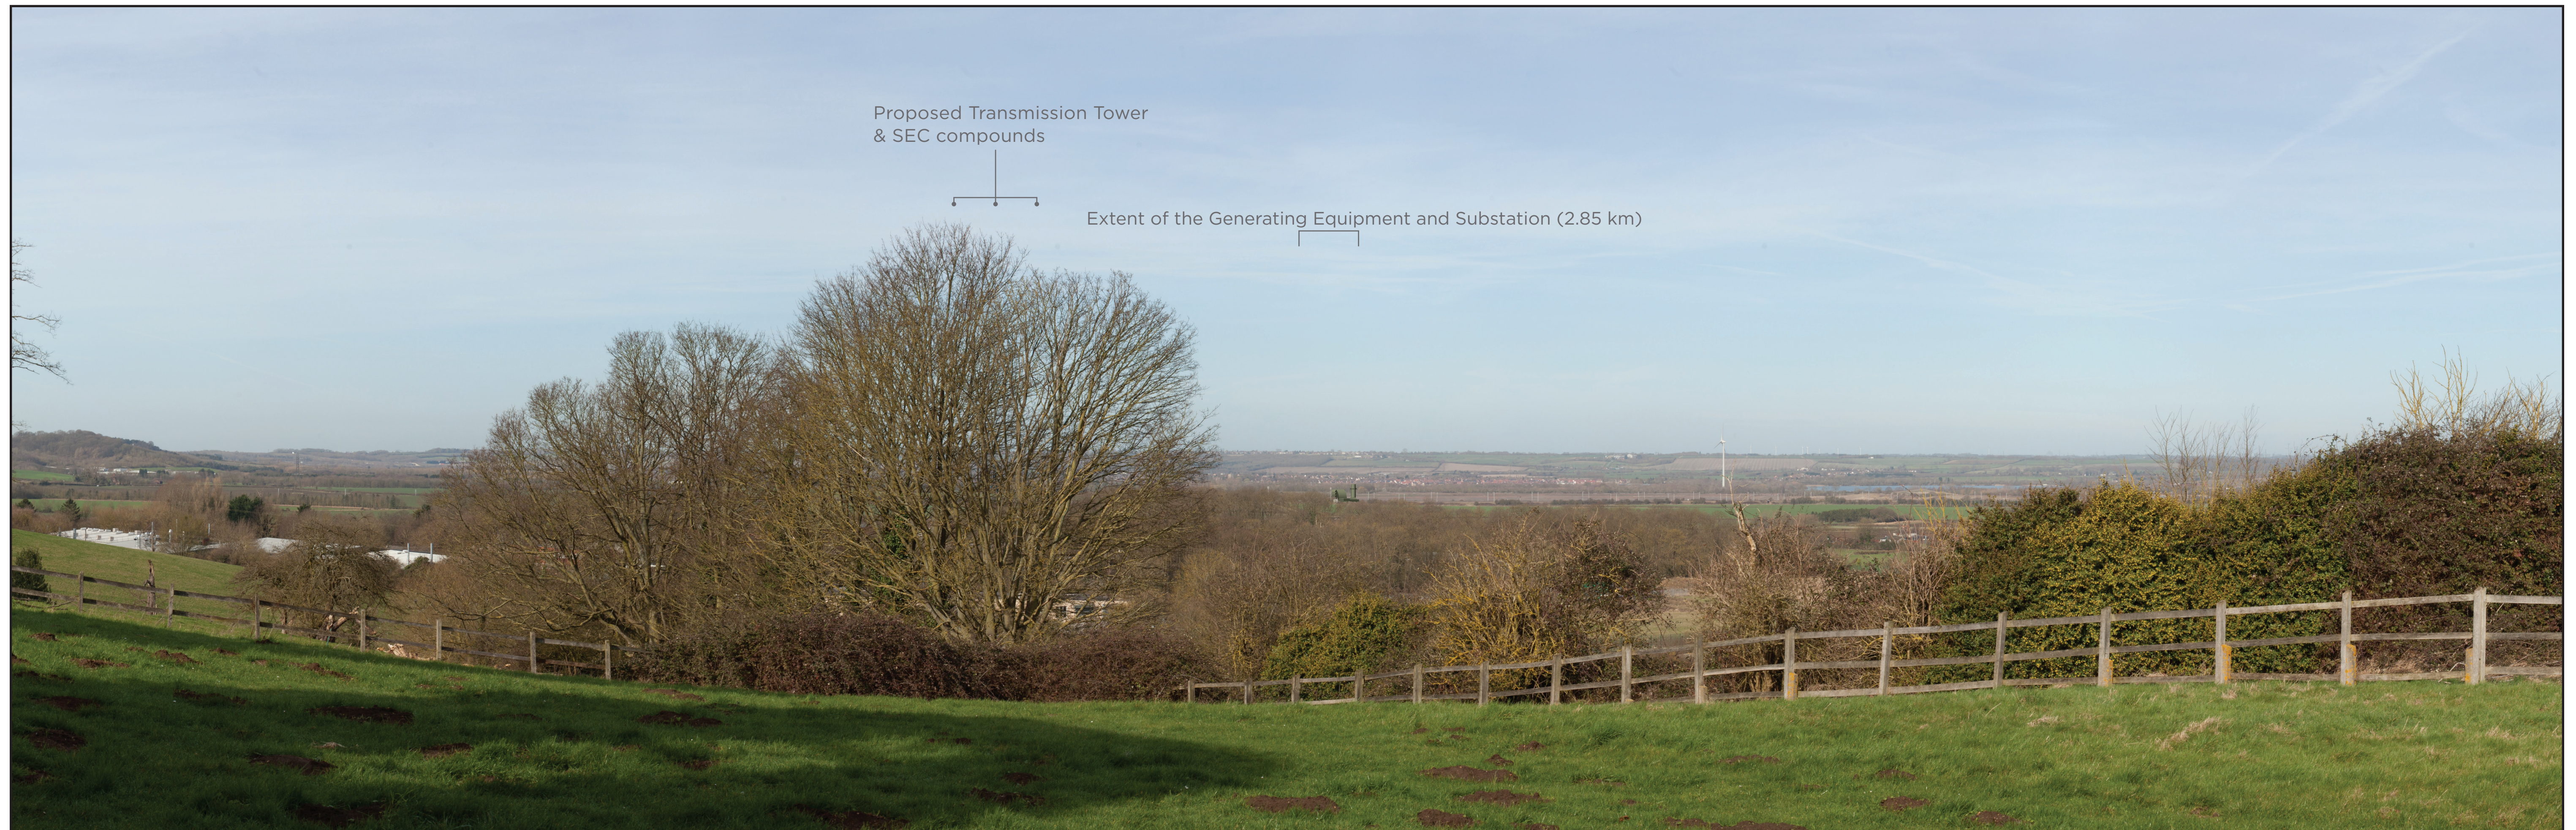

Proposed Transmission Tower & SEC compounds

Extent of the Generating Equipment and Substation (2.85 km)

Photomontage view from Houghton House showing the Project. (72 degrees horizontal field of view, 64 cm viewing distance). View direction 293 degrees. (Cylindrical projection).

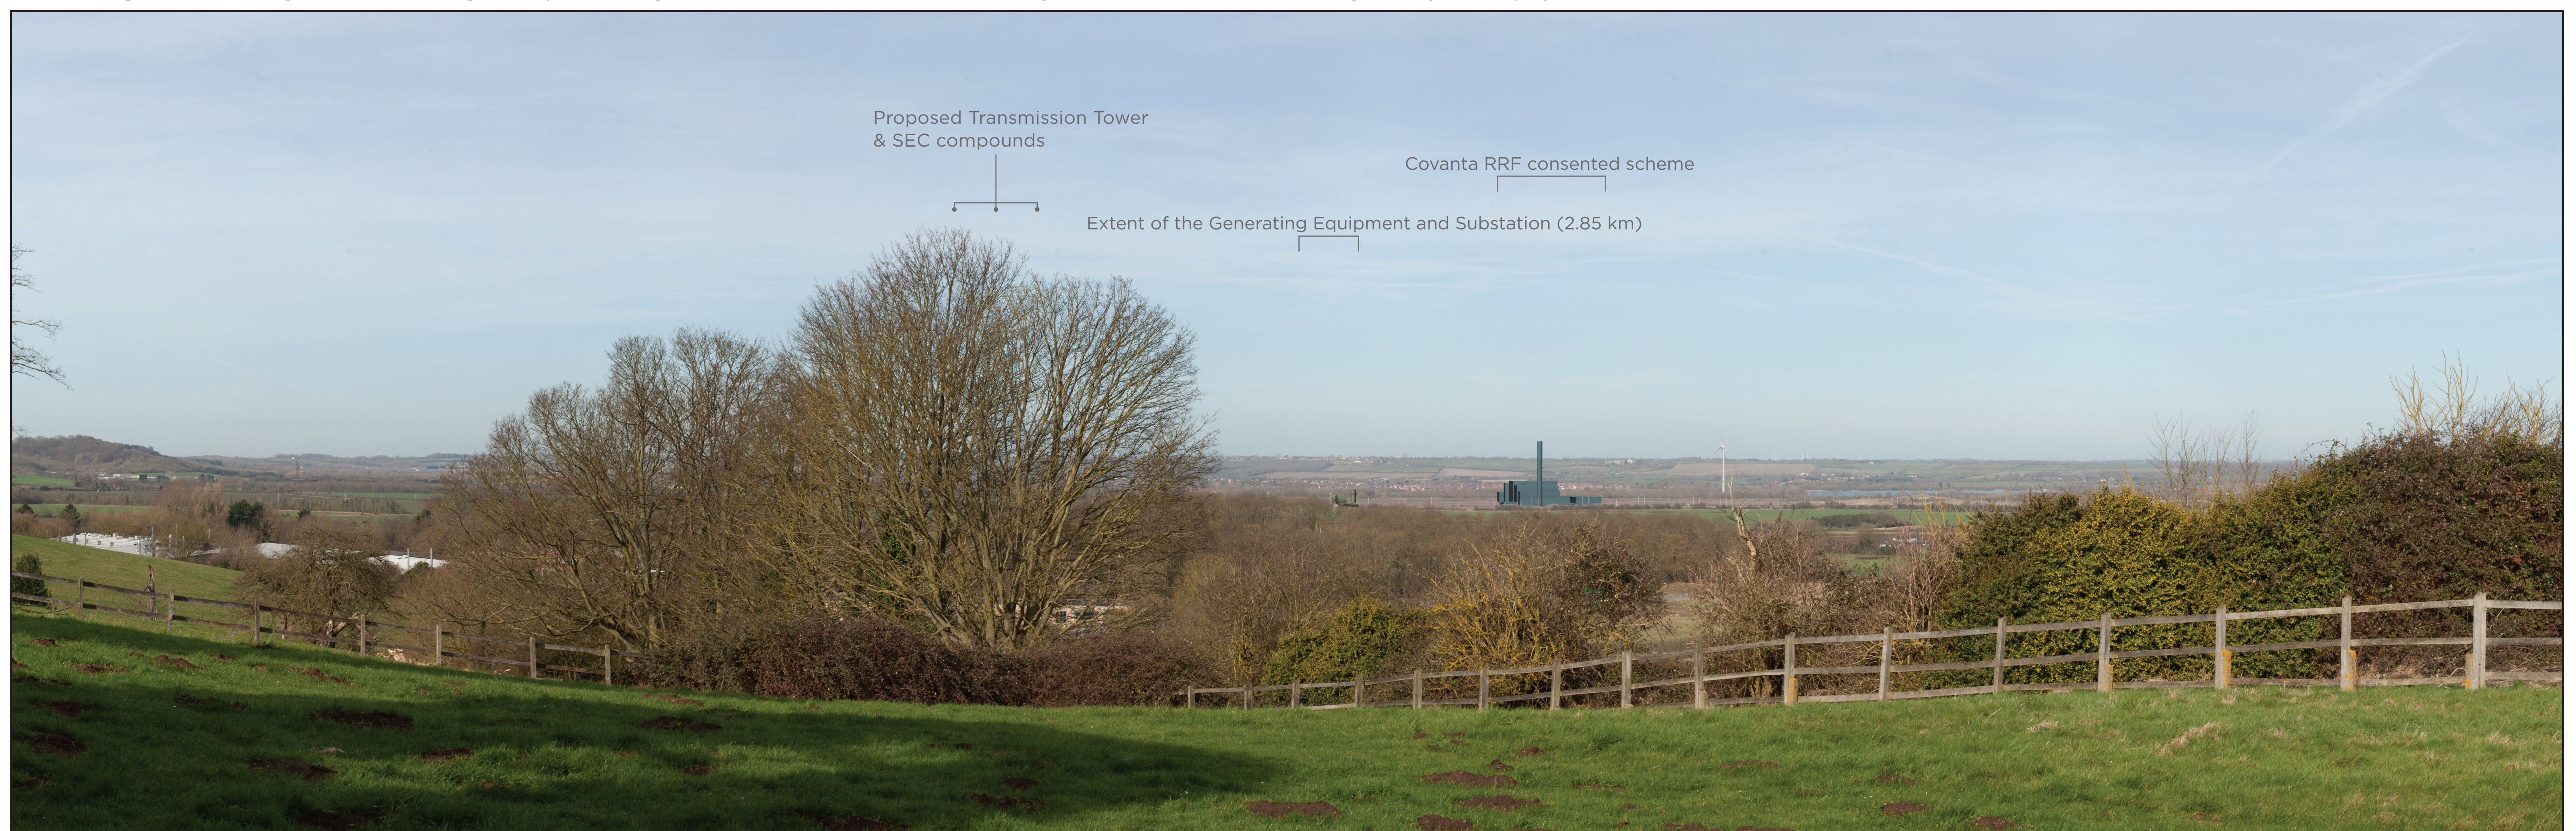

Proposed Transmission Tower & SEC compounds

Covanta RRF consented scheme

Extent of the Generating Equipment and Substation (2.85 km)

Photomontage view from Houghton House showing the Project and consented Covanta RRF scheme. (72 degrees horizontal field of view, 64 cm viewing distance). View direction 293 degrees. (Cylindrical projection).