



**Millbrook  
Power**

A Drax Group company


## **The Millbrook Power (Gas Fired Power Station) Order**

### **Works Plans (Revision 1) – Submitted at Deadline 5**


**Planning Act 2008  
The Infrastructure Planning  
(Applications: Prescribed Forms and Procedure) Regulations 2009**

**PINS Reference Number:** EN010068  
**Document Reference:** 2.6  
**Regulation Number:** Reg. 5(2)(j)  
**Author:** Carter Jonas

<b>Revision</b>	<b>Date</b>	<b>Description</b>
1	July 2018	Examination Version

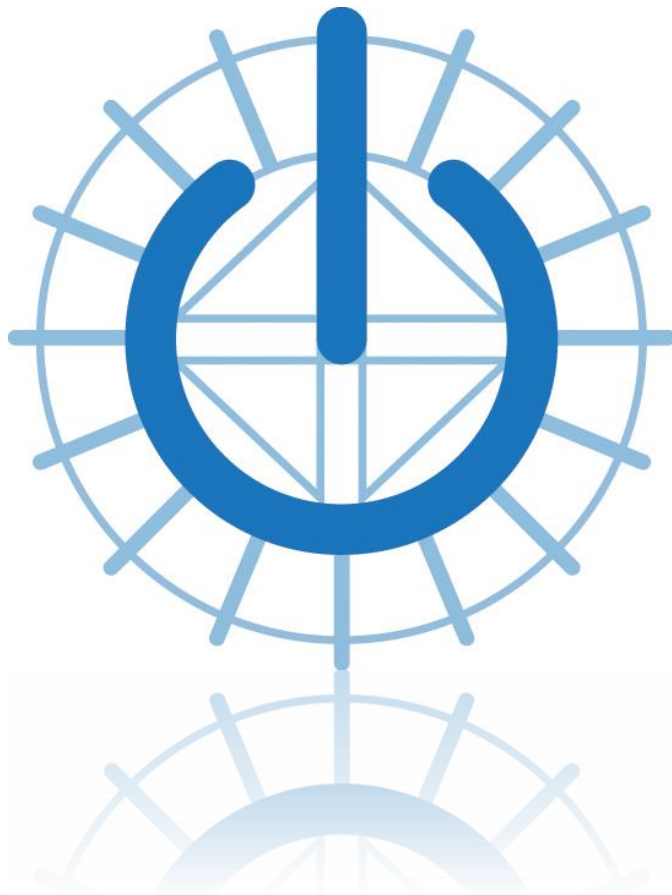

# Millbrook Gas Fired Generating Station Order 201\*

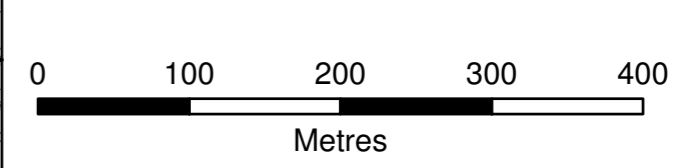


Reproduced from the Ordnance Survey Map with permission of the Controller of Her Majesty's Stationery Office. © Crown Copyright 2018. Carter Jonas LLP ES10004458

**Legend:**

- Order Limits
- Local Authority Boundary
- - - Sheet Edges

Work No.	Brief Description (see Schedule 1 to the Development Consent Order)
1A	Generating Equipment (Maximum Limits of Deviation)
1B	Generating Equipment (Maximum Limits of Deviation)
1C	Generating Equipment (Maximum Limits of Deviation)
1D	Generating Equipment (Maximum Limits of Deviation)
2A	(Option 2A) Access Road (Maximum Limits of Deviation)
2B	(Option 2B) Access Road (Maximum Limits of Deviation)
3A	Above Ground Installation (Maximum Limits of Deviation)
3B	Site Vehicular Access to Work Number 3A (Maximum Limits of Deviation)
4A	Gas Connection (Pipeline) (Maximum Limits of Deviation)
4B	Gas Connection (Construction Compound and Laydown) (Maximum Limits of Deviation)
5	Generating Equipment (Maximum Limits of Deviation)
6	Electrical Connection (a, c, and g) (Maximum Limits of Deviation)
6	Electrical Connection (b, e and f) (Maximum Limits of Deviation)
6	Electrical Connection (h and i) (Maximum Limits of Deviation)
6	Electrical Connection (d) (Maximum Limits of Deviation)
6	Electrical Connection (f) (Maximum Limits of Deviation)
7	Temporary 400KV Diversion Works (a) (Maximum Limits of Deviation)
7	Temporary 400KV Diversion Works (b-f inclusive) (Maximum Limits of Deviation)
8	Construction Laydown Area (Maximum Limits of Deviation)

For individual plans of Work Packages 1, 5, 6 and 7 see supplementary plans 2.6.1 to 2.6.11

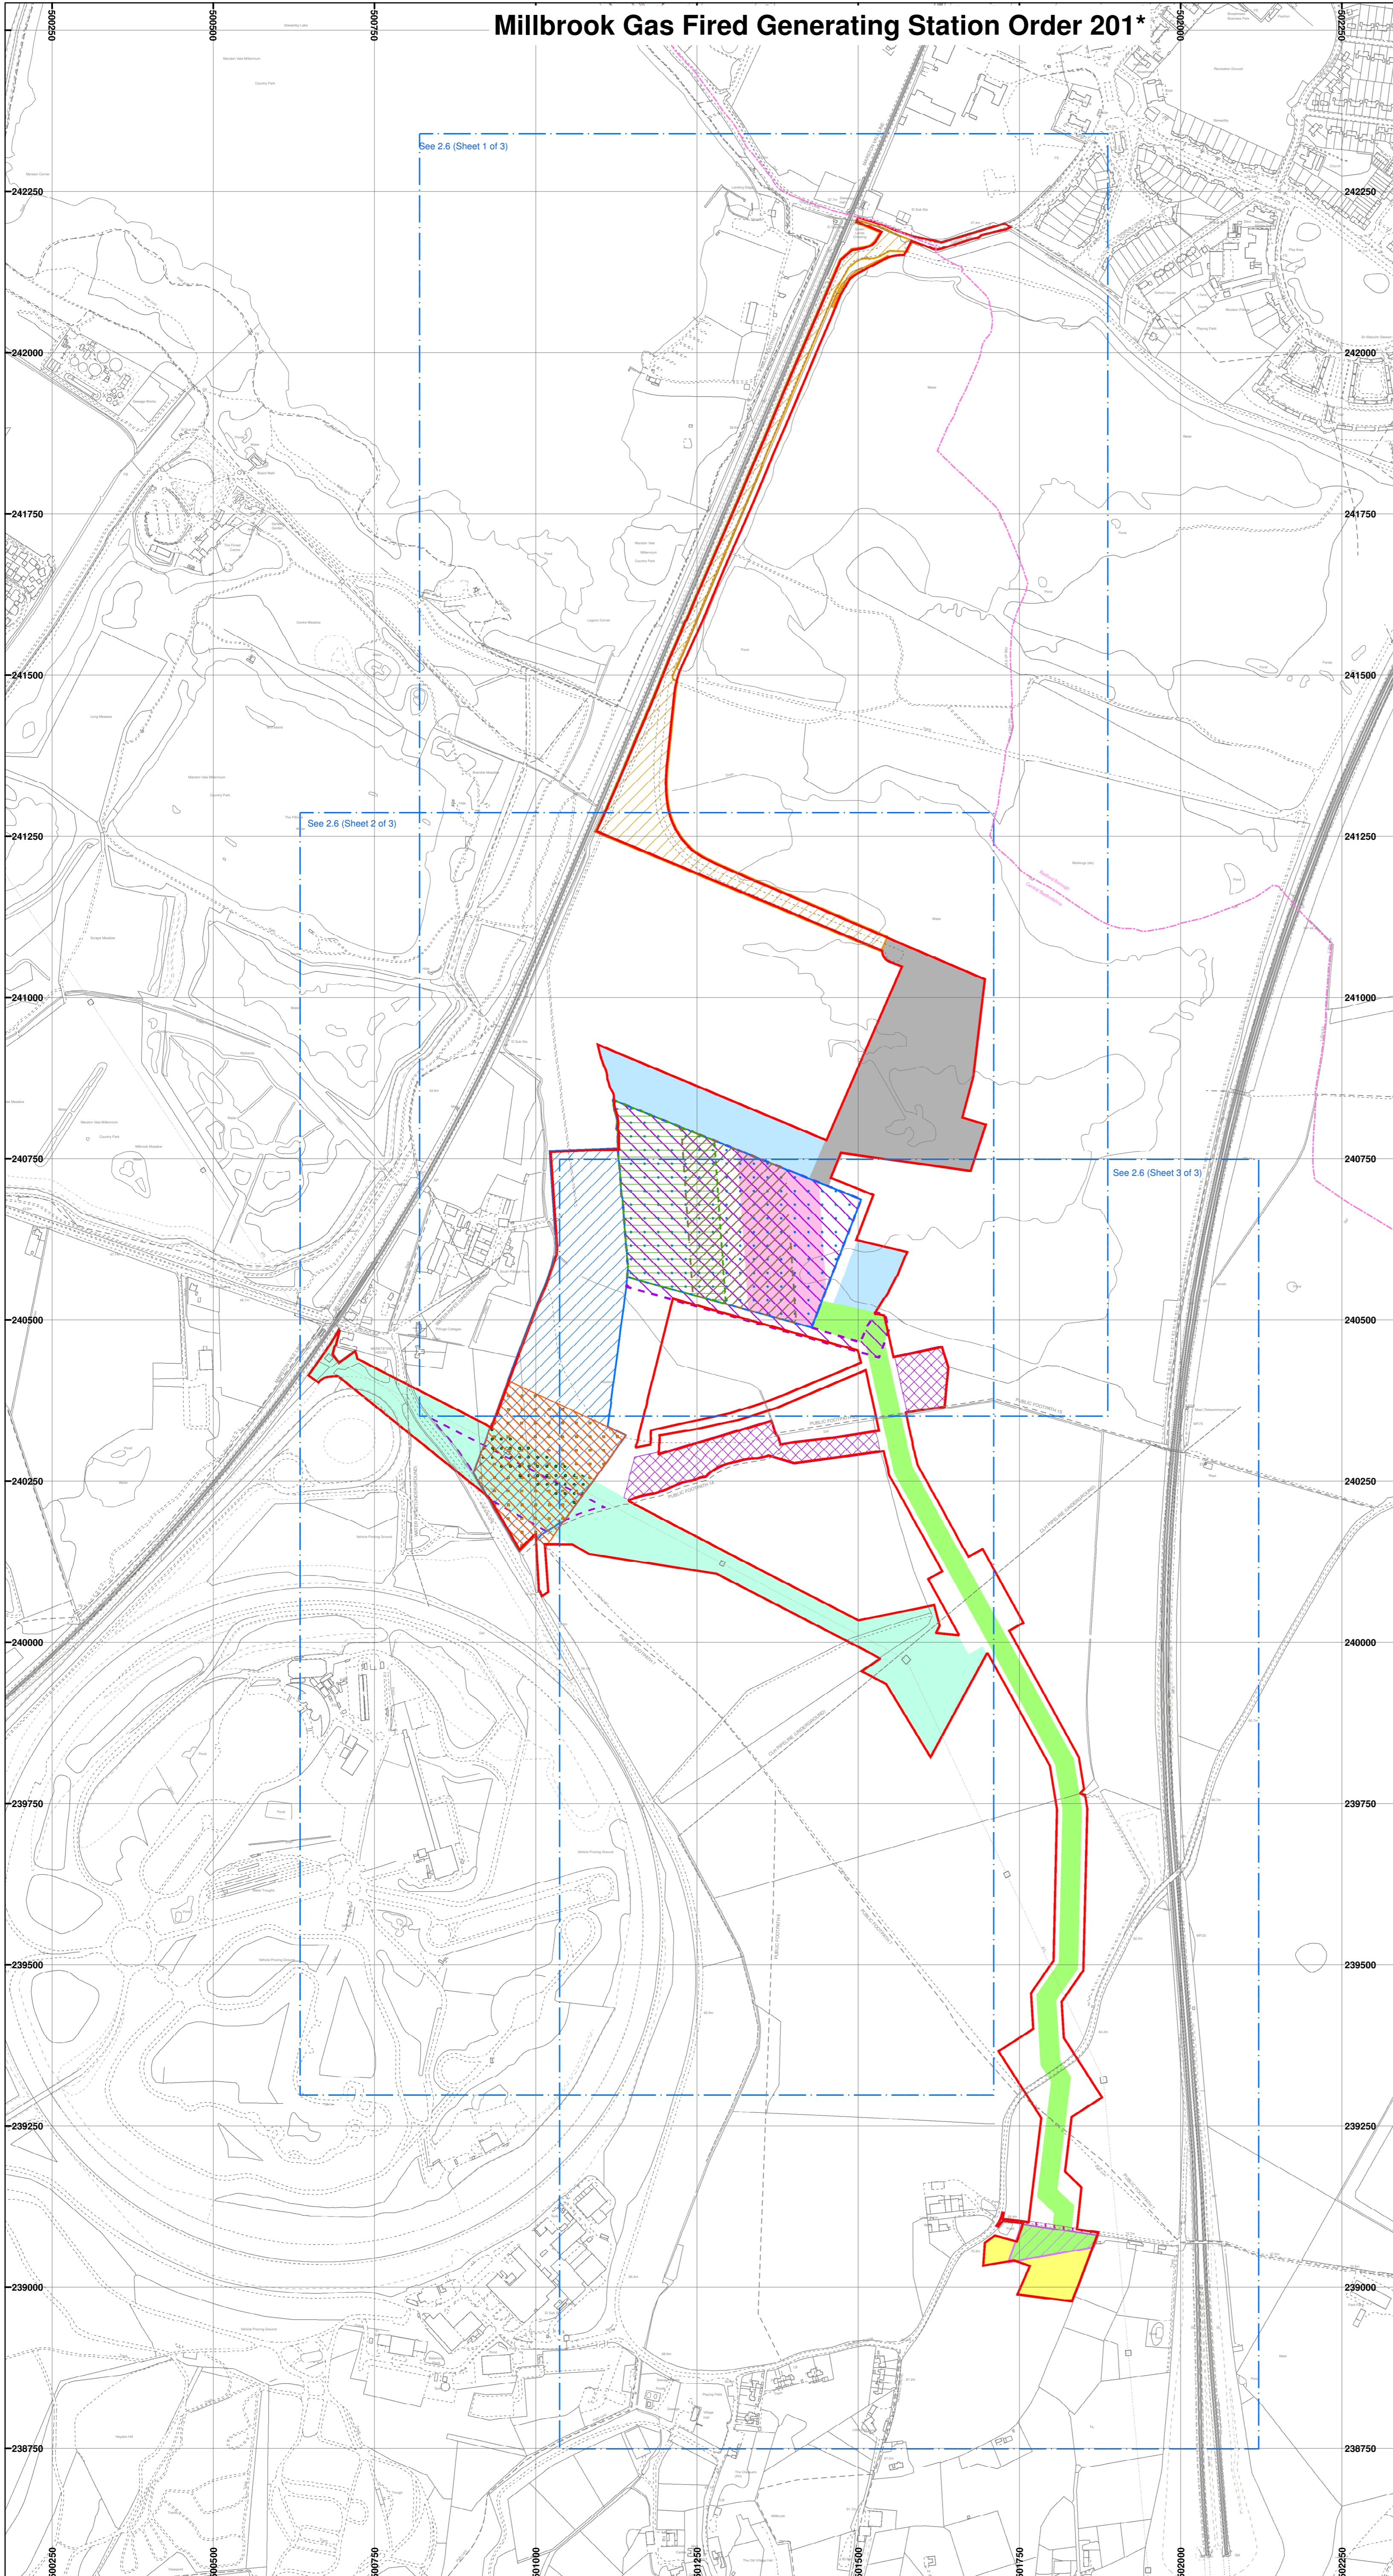

Created by:  
Carter Jonas LLP  
2 Snow Hill  
Birmingham  
B4 6GA

**Carter Jonas**

www.carterjonas.co.uk  
millbrook@carterjonas.co.uk

Created for:  
Millbrook Power Limited  
Drax Power Station  
Drax, Selby  
North Yorkshire  
YO8 8PH



Title:  
**Works Plan Key Plan**  
**The Infrastructure Planning (Applications: Prescribed Forms and Procedure) Regulations 2009**  
**Regulation 5(2)(j)**


Scale: 1:5000 @A1 Date: 10 July 2018

Dwg no: **J0008128-200** Revision **H**

Document Reference: **2.6**

Drawn by:	Checked by:	Approved by:
RB	MD	MD

# Millbrook Gas Fired Generating Station Order 201\*

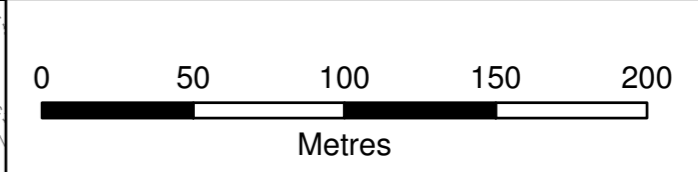


Reproduced from the Ordnance Survey Map with permission of the Controller of Her Majesty's Stationery Office. © Crown Copyright 2018. Carter Jonas LLP ES10004458

**Legend:**

- Order Limits
- Local Authority Boundary
- Sheet Edges

Work No.	Brief Description (see Schedule 1 to the Development Consent Order)
1A	Generating Equipment (Maximum Limits of Deviation)
1B	Generating Equipment (Maximum Limits of Deviation)
1C	Generating Equipment (Maximum Limits of Deviation)
1D	Generating Equipment (Maximum Limits of Deviation)
2A	(Option 2A) Access Road (Maximum Limits of Deviation)
2B	(Option 2B) Access Road (Maximum Limits of Deviation)
3A	Above Ground Installation (Maximum Limits of Deviation)
3B	Site Vehicular Access to Work Number 3A (Maximum Limits of Deviation)
4A	Gas Connection (Pipeline) (Maximum Limits of Deviation)
4B	Gas Connection (Construction Compound and Laydown) (Maximum Limits of Deviation)
5	Generating Equipment (Maximum Limits of Deviation)
6	Electrical Connection (a, c, and g) (Maximum Limits of Deviation)
6	Electrical Connection (b, e and f) (Maximum Limits of Deviation)
6	Electrical Connection (h and i) (Maximum Limits of Deviation)
6	Electrical Connection (d) (Maximum Limits of Deviation)
6	Electrical Connection (f) (Maximum Limits of Deviation)
7	Temporary 400KV Diversion Works (a) (Maximum Limits of Deviation)
7	Temporary 400KV Diversion Works (b-f inclusive) (Maximum Limits of Deviation)
8	Construction Laydown Area (Maximum Limits of Deviation)

For individual plans of Work Packages 1, 5, 6 and 7 see supplementary plans 2.6.1 to 2.6.11

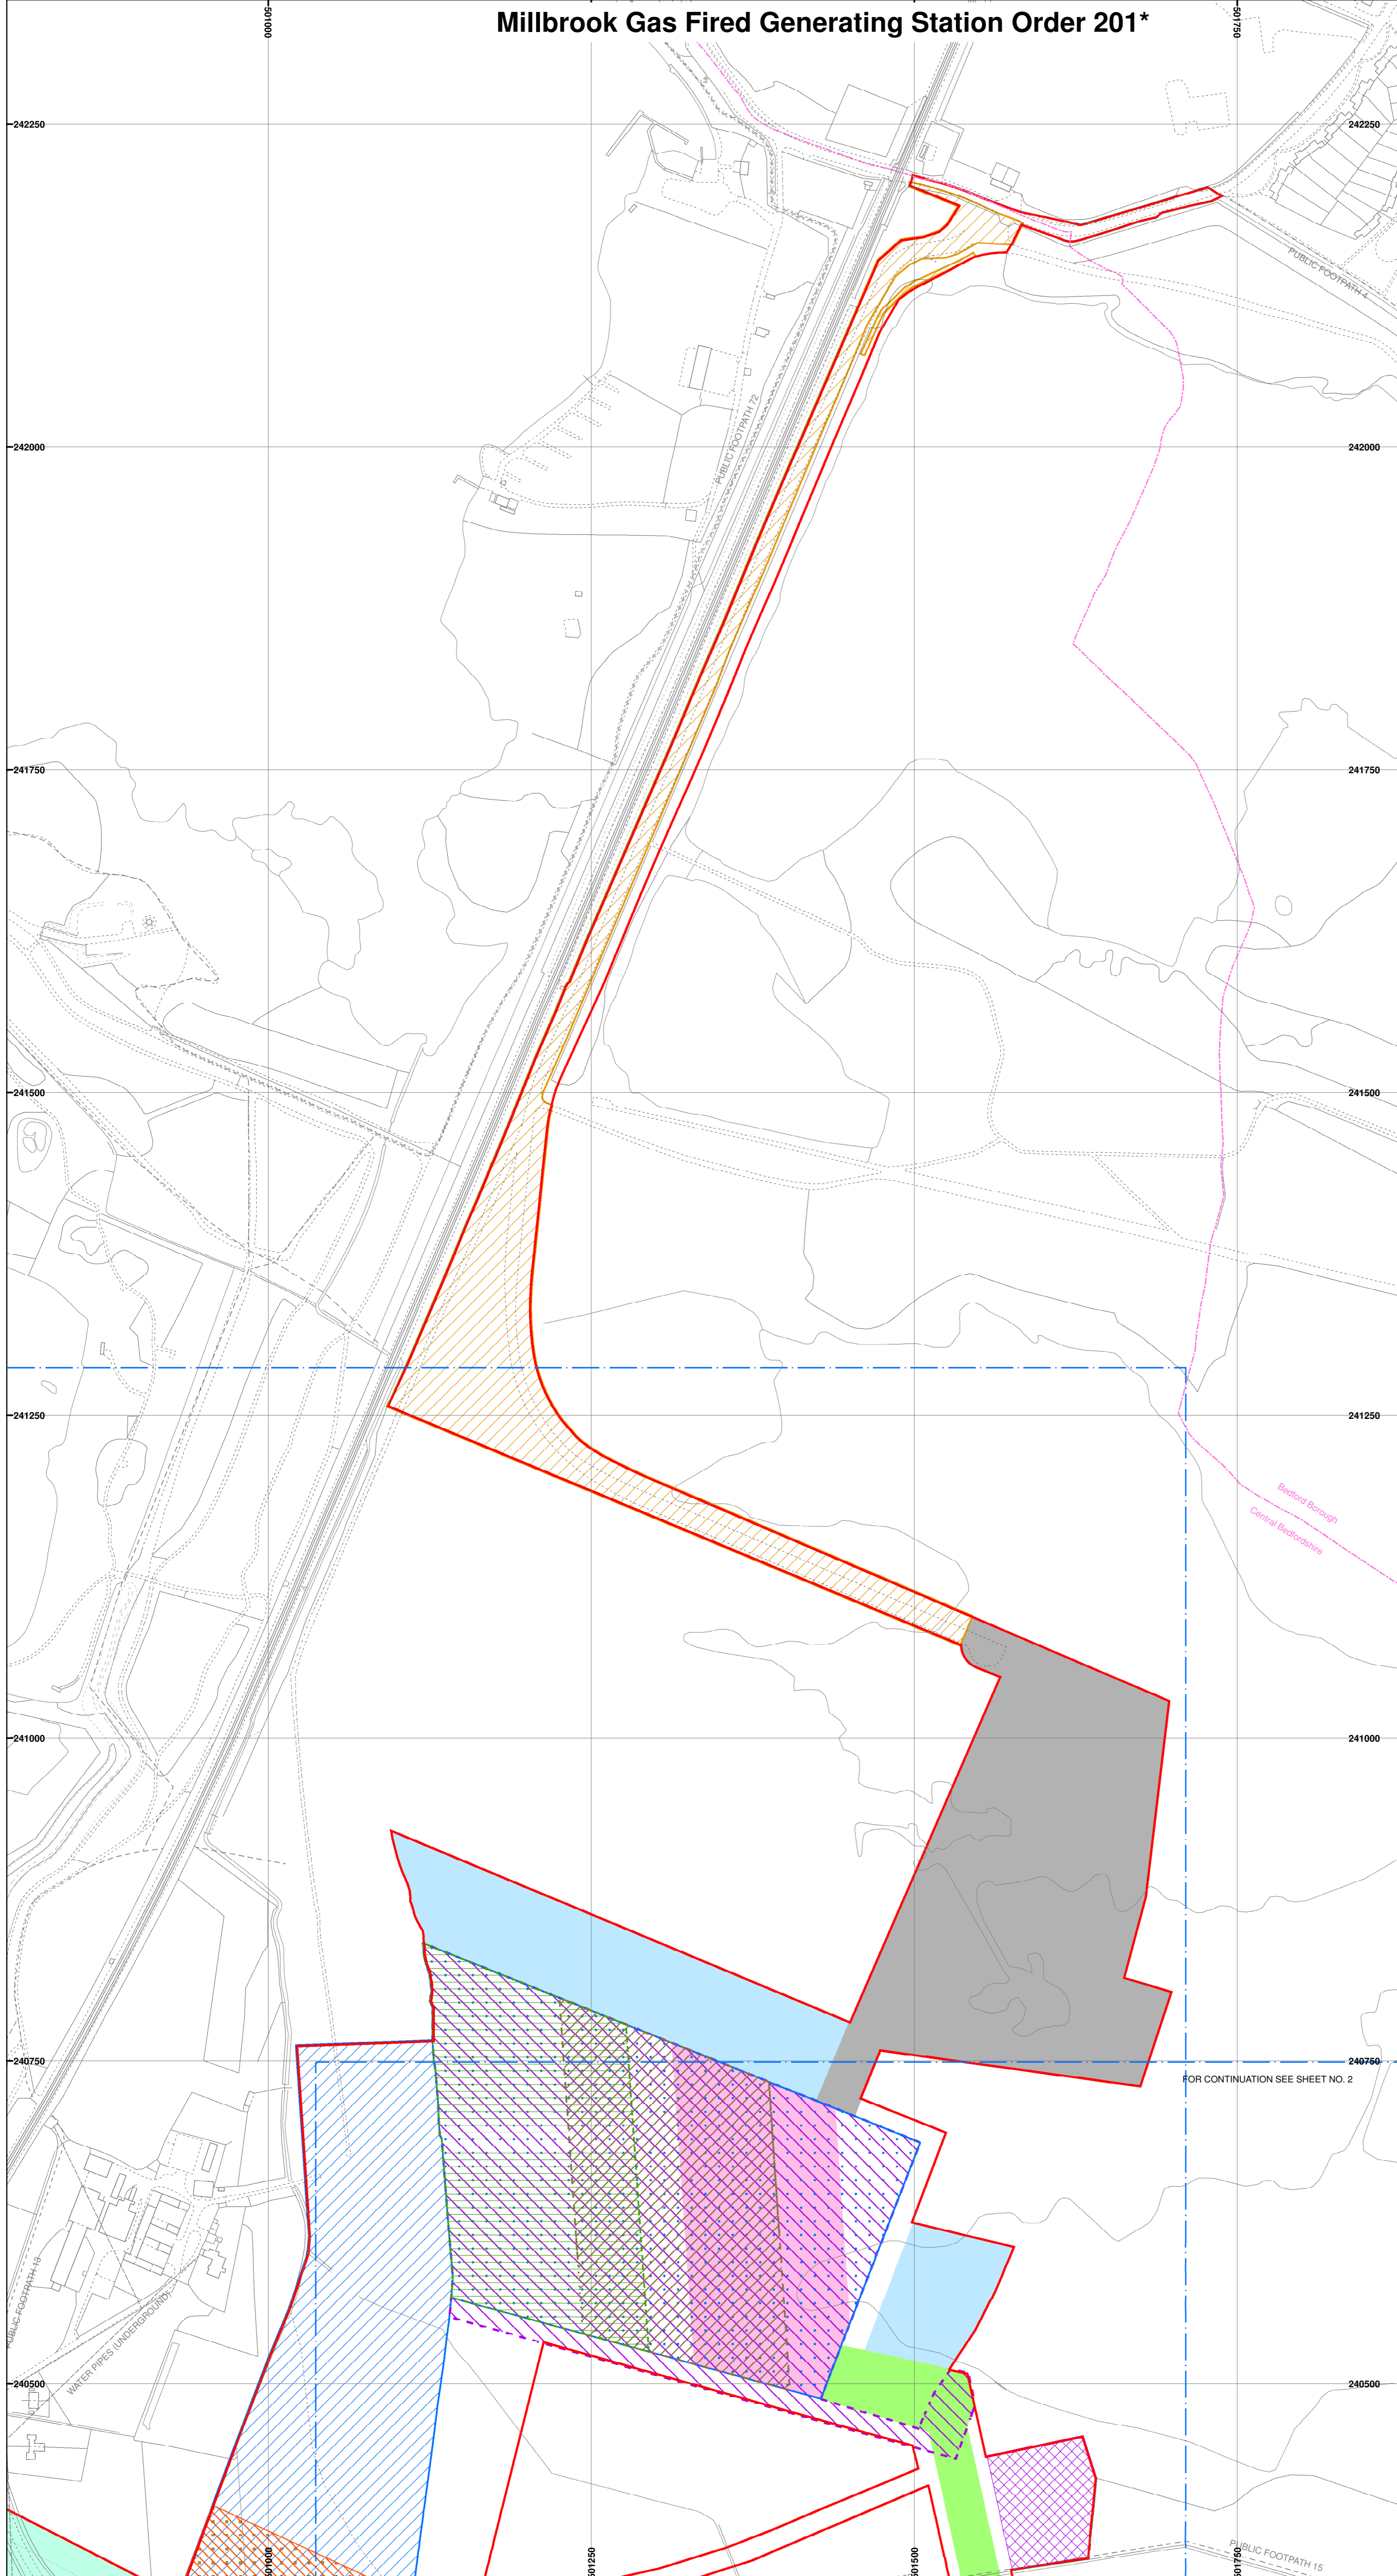


FOR CONTINUATION SEE SHEET NO. 2

Created by:  
Carter Jonas LLP  
2 Snow Hill  
Birmingham  
B4 6GA  
[www.carterjonas.co.uk](http://www.carterjonas.co.uk)  
[millbrook@carterjonas.co.uk](mailto:millbrook@carterjonas.co.uk)

Created for:  
Millbrook Power Limited  
Drax Power Station  
Drax, Selby  
North Yorkshire  
YO8 8PH  
[www.millbrookpower.co.uk](http://www.millbrookpower.co.uk)

**Carter Jonas**



Title:  
**Works Plan (Sheet 1 of 3)**  
**The Infrastructure Planning (Applications: Prescribed Forms and Procedure) Regulations 2009**  
**Regulation 5(2)(j)**

Scale: 1:2500 @A1  
Dwg no: **J0008128-201**

Drawn by: RB


Document Reference: **2.6**

Date: 10 July 2018  
Revision: **H**

Checked by: MD  
Approved by: MD



# Millbrook Gas Fired Generating Station Order 201\*

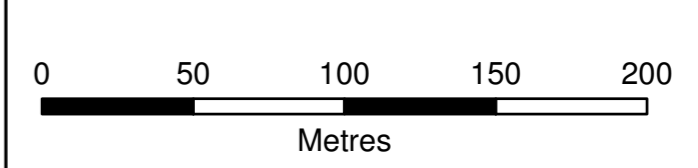


Reproduced from the Ordnance Survey Map with permission of the Controller of Her Majesty's Stationery Office. © Crown Copyright 2018. Carter Jonas LLP ES100004458

**Legend:**

- Order Limits
- Local Authority Boundary
- Sheet Edges

Work No.	Brief Description (see Schedule 1 to the Development Consent Order)
1A	Generating Equipment (Maximum Limits of Deviation)
1B	Generating Equipment (Maximum Limits of Deviation)
1C	Generating Equipment (Maximum Limits of Deviation)
1D	Generating Equipment (Maximum Limits of Deviation)
2A	(Option 2A) Access Road (Maximum Limits of Deviation)
2B	(Option 2B) Access Road (Maximum Limits of Deviation)
3A	Above Ground Installation (Maximum Limits of Deviation)
3B	Site Vehicular Access to Work Number 3A (Maximum Limits of Deviation)
4A	Gas Connection (Pipeline) (Maximum Limits of Deviation)
4B	Gas Connection (Construction Compound and Laydown) (Maximum Limits of Deviation)
5	Generating Equipment (Maximum Limits of Deviation)
6	Electrical Connection (a, c, and g) (Maximum Limits of Deviation)
6	Electrical Connection (b, e and f) (Maximum Limits of Deviation)
6	Electrical Connection (h and i) (Maximum Limits of Deviation)
6	Electrical Connection (d) (Maximum Limits of Deviation)
6	Electrical Connection (f) (Maximum Limits of Deviation)
7	Temporary 400KV Diversion Works (a) (Maximum Limits of Deviation)
7	Temporary 400KV Diversion Works (b-f inclusive) (Maximum Limits of Deviation)
8	Construction Laydown Area (Maximum Limits of Deviation)

For individual plans of Work Packages 1, 5, 6 and 7 see supplementary plans 2.6.1 to 2.6.11

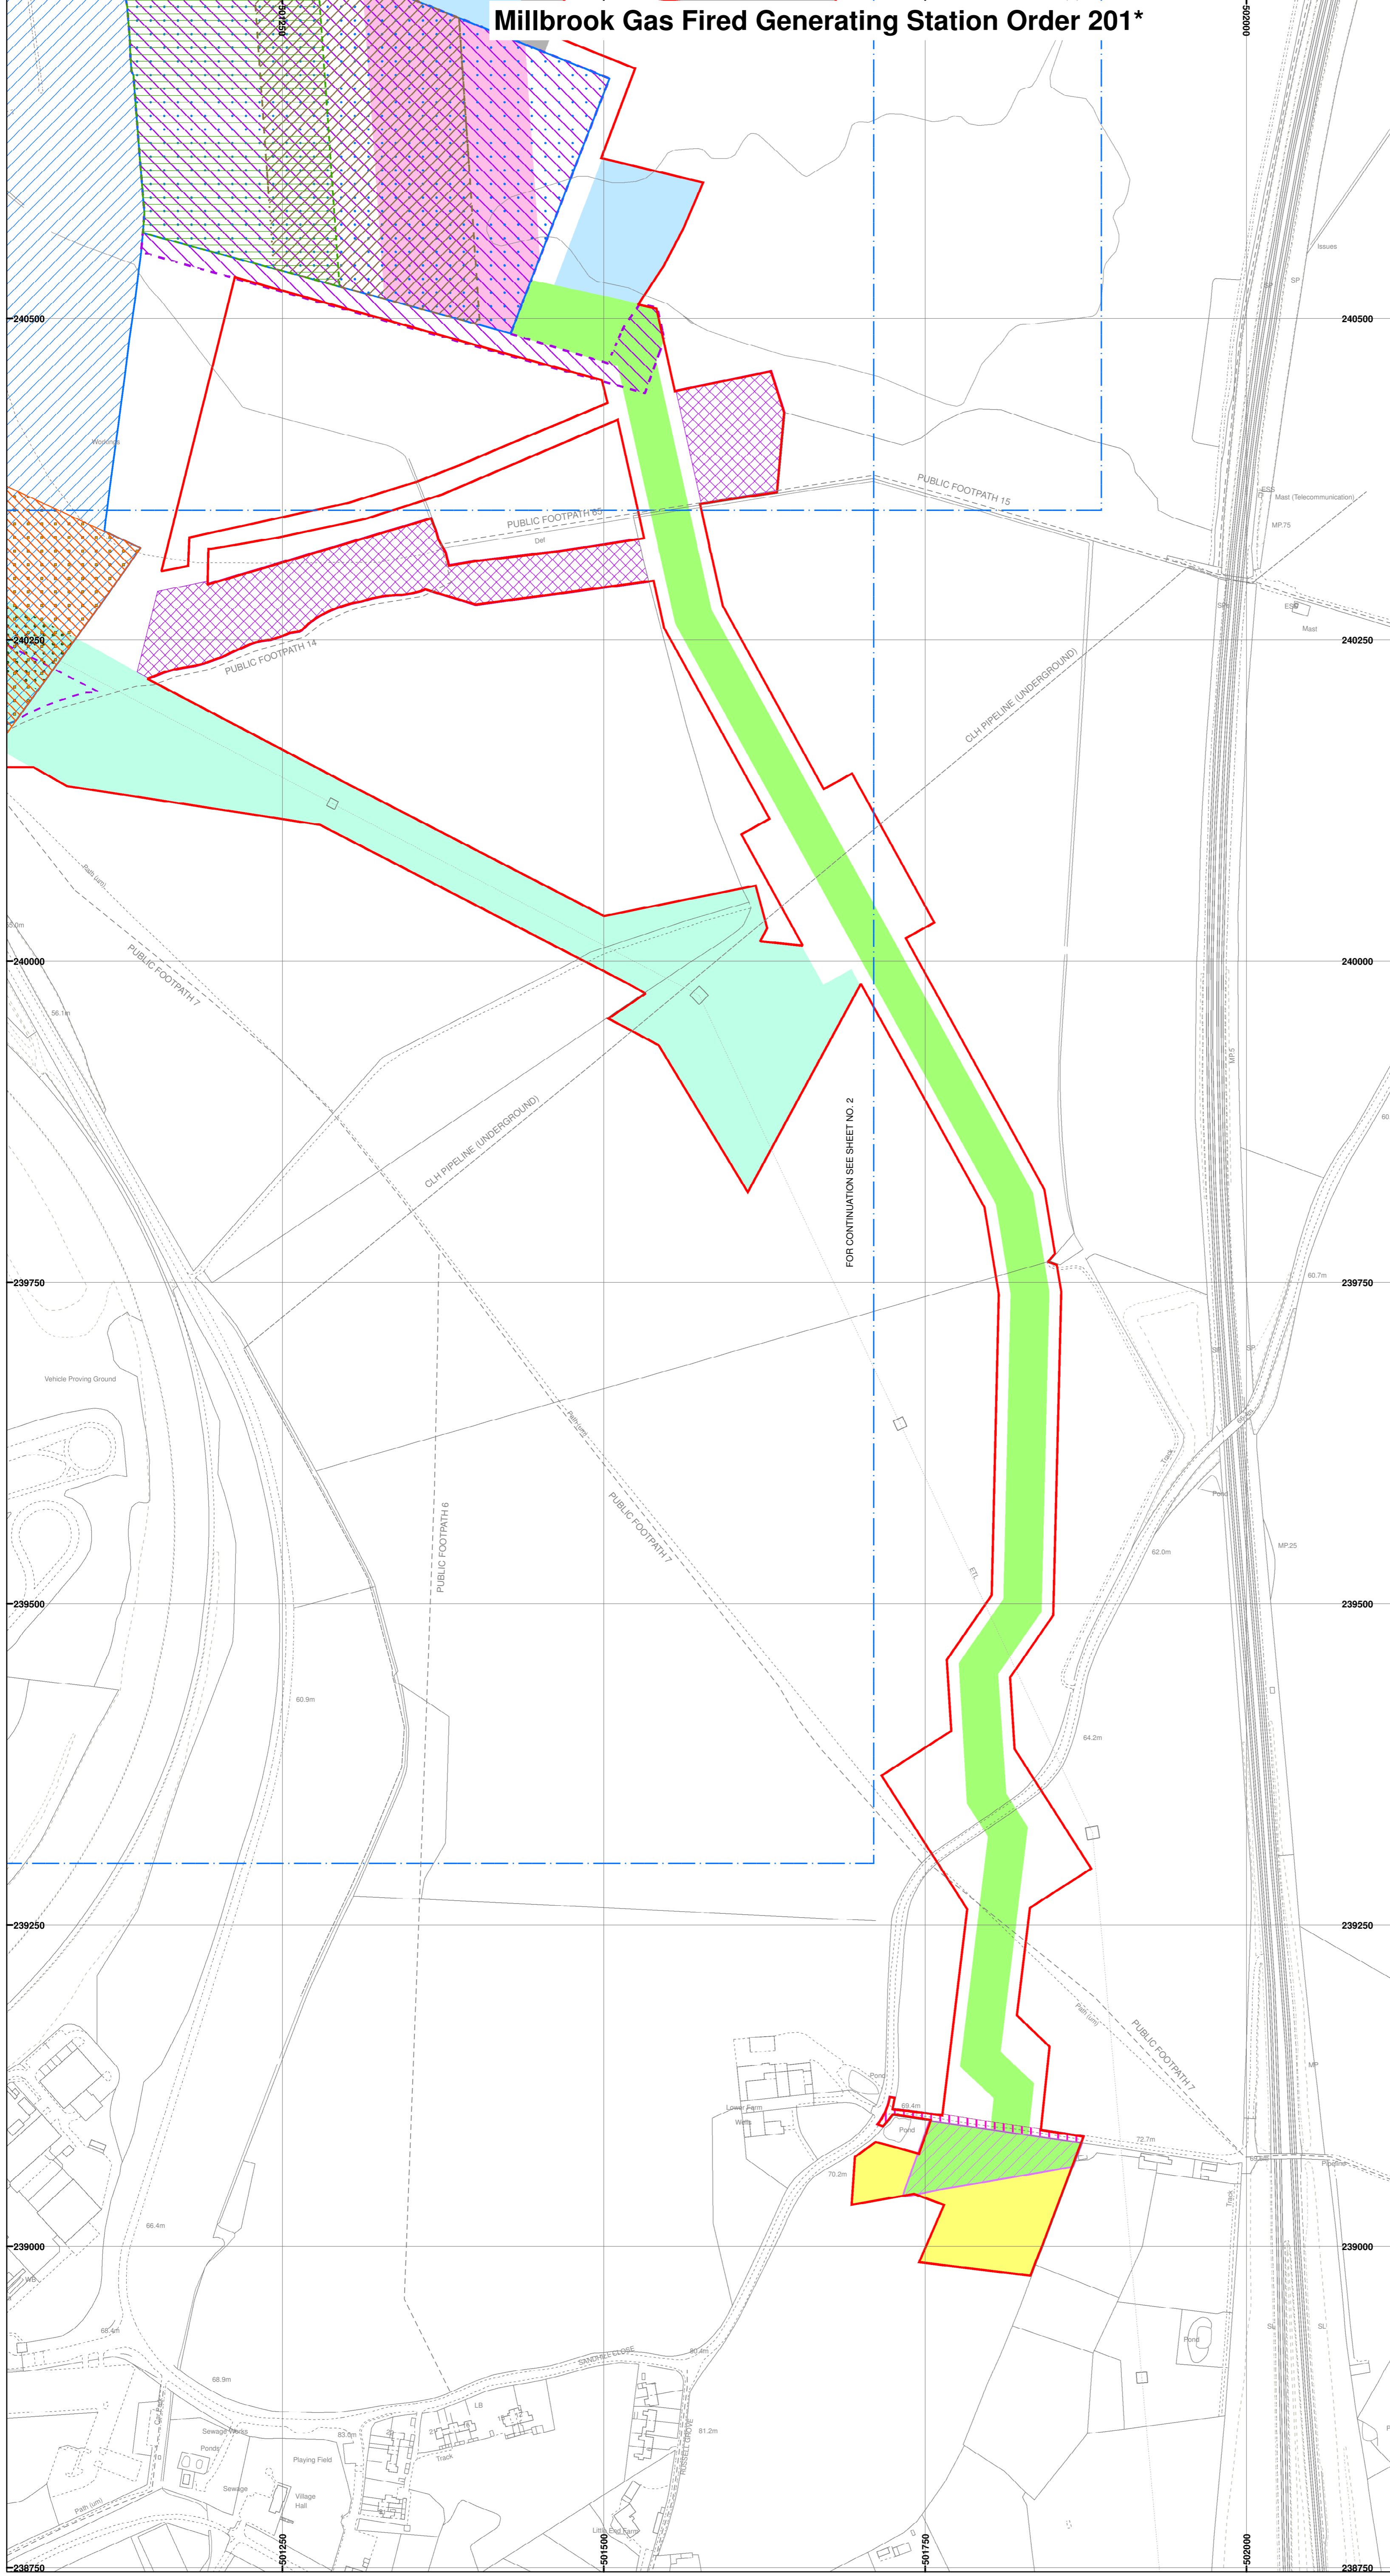

Created by:  
Carter Jonas LLP  
2 Snow Hill  
Birmingham  
B4 6GA

www.carterjonas.co.uk  
millbrook@carterjonas.co.uk

**Carter Jonas**

Created for:  
Millbrook Power Limited  
Drax Power Station  
Drax, Selby  
North Yorkshire  
YO8 8PH


www.millbrookpower.co.uk

Title:  
**Works Plan (Sheet 3 of 3)**  
**The Infrastructure Planning (Applications: Prescribed Forms and Procedure) Regulations 2009**  
**Regulation r5(2)(j)**

**Document Reference: 2.6**


Scale: 1:2500	@A1	Date: 10 July 2018
Dwg no: <b>J0008128-203</b>	Revision	<b>H</b>
Drawn by:	Checked by:	Approved by:
RB	MD	MD

Map Centre 501,380 240,523

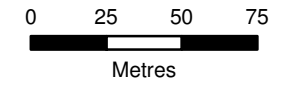

Reproduced from the Ordnance Survey Map with permission of the Controller of Her Majesty's Stationery Office. © Crown Copyright 2018. Carter Jonas LLP ES10004458

- Legend:
- Order Limits
  - Local Authority Boundary
  - 1A Generating Equipment (Maximum Limits of Deviation)

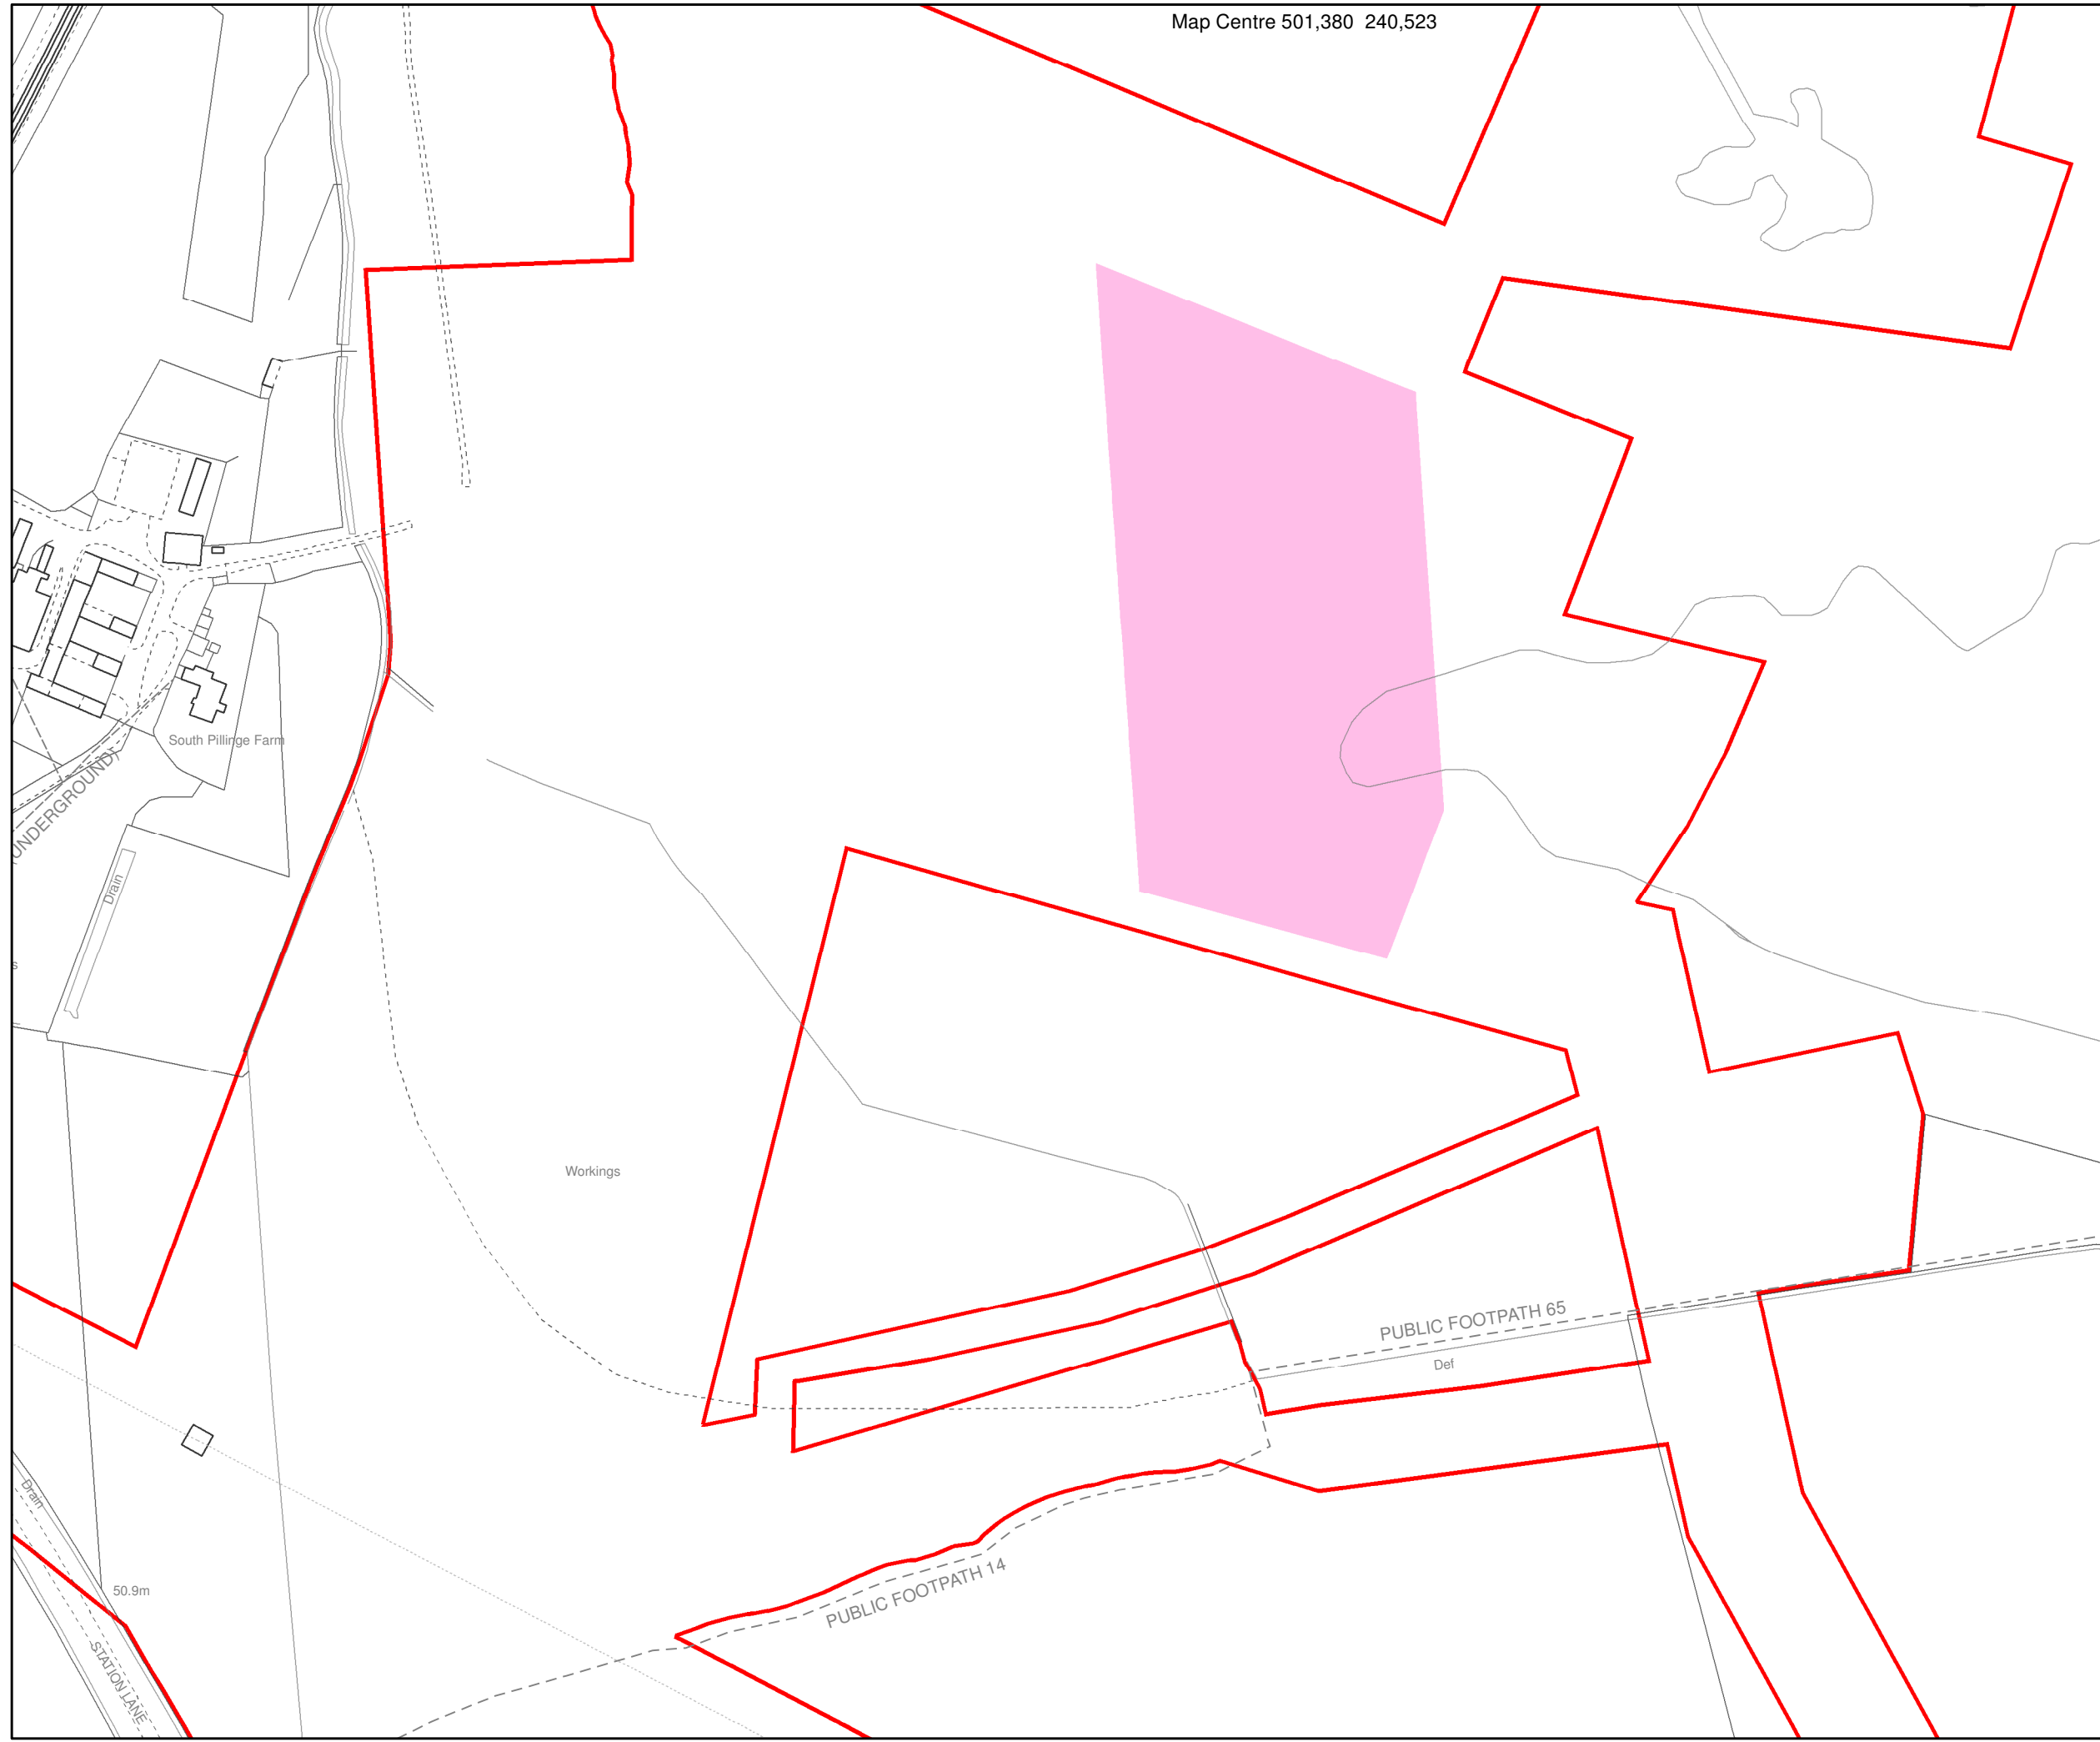

Created by:  
 Carter Jonas LLP  
 2 Snow Hill  
 Birmingham  
 B4 6GA  
 www.carterjonas.co.uk  
 millbrook@carterjonas.co.uk




Created for:  
 Millbrook Power Limited  
 Drax Power Station  
 Drax, Selby  
 North Yorkshire  
 YO8 8PH  
 www.millbrookpower.co.uk



Title:  
**Works Package 1A**  
**The Infrastructure Planning (Applications: Prescribed Forms and Procedure) Regulations 2009 Regulation 5(2)(j) Document Reference: 2.6.1**


Scale: 1:2500 @A3	Date: 05 July 2018
Dwg no: <b>J0008128-204</b>	Revision <b>C</b>
Drawn by: RB	Checked by: MD
	Approved by: MD

Map Centre 501,380 240,523

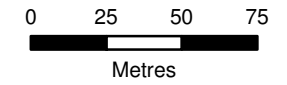

Reproduced from the Ordnance Survey Map with permission of the Controller of Her Majesty's Stationery Office. © Crown Copyright 2018. Carter Jonas LLP ES10004458

- Legend:
- Order Limits
  - - - Local Authority Boundary
  - 1B Generating Equipment (Maximum Limits of Deviation)

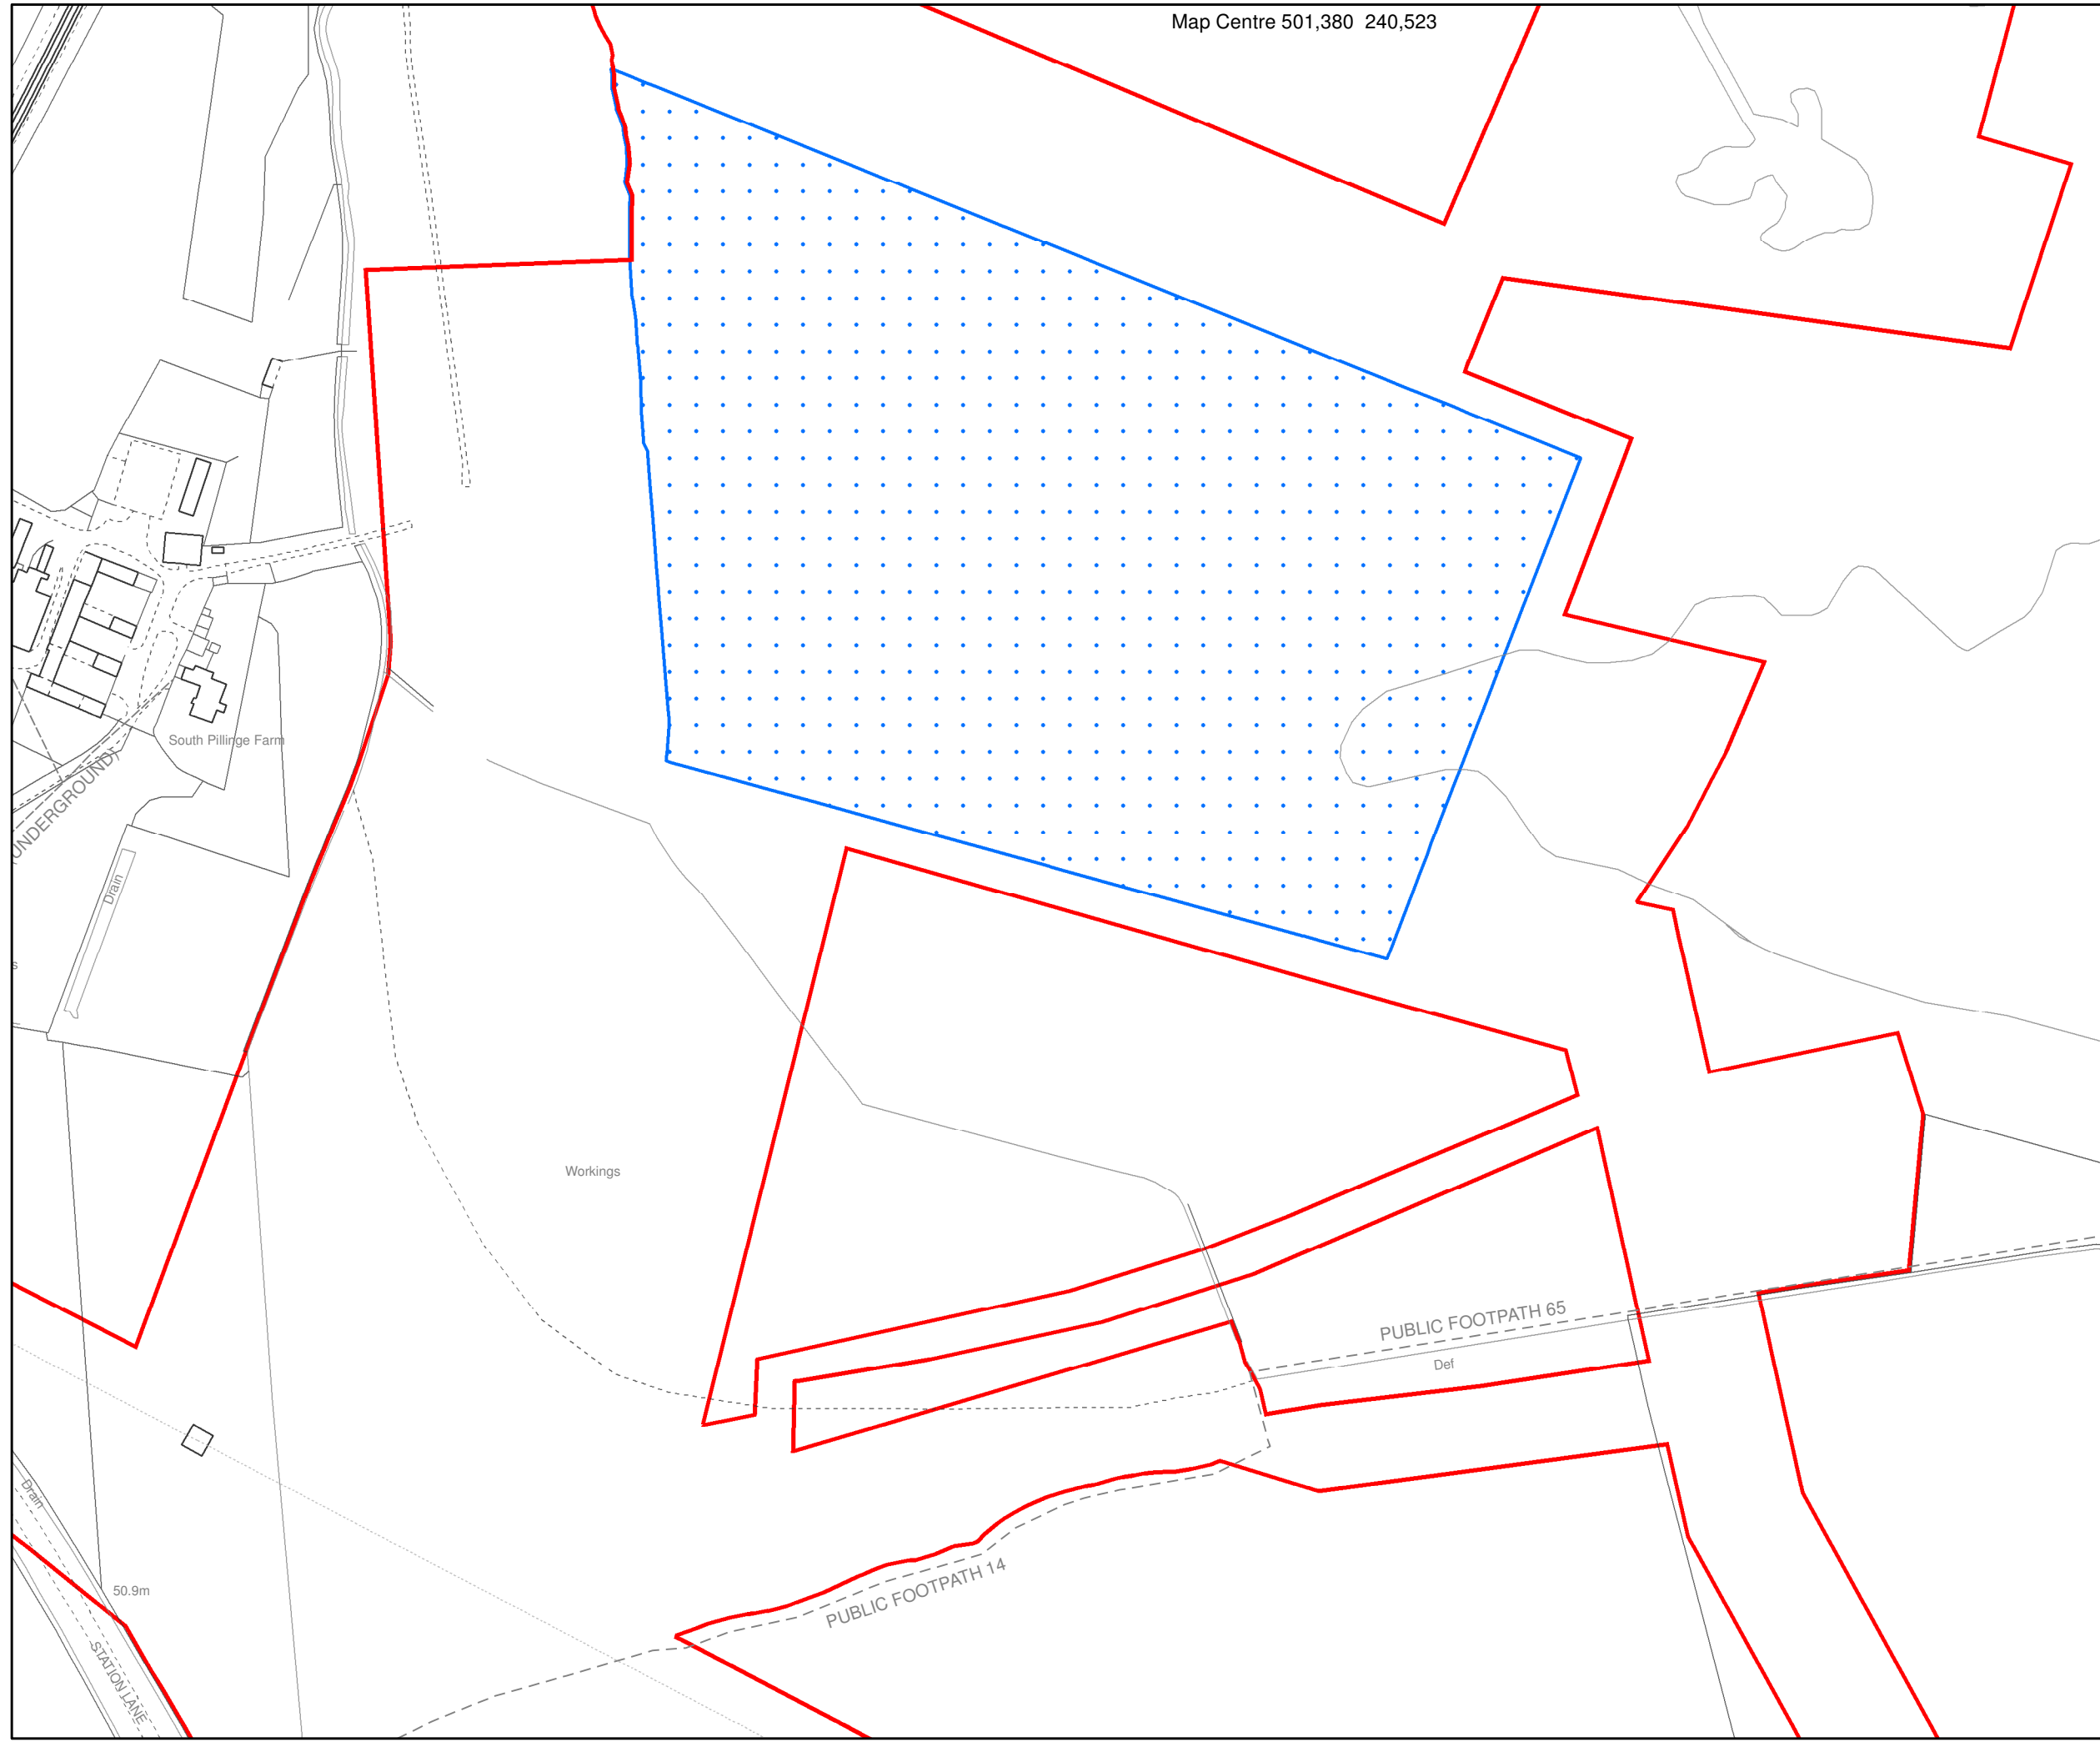


Created by:  
 Carter Jonas LLP  
 2 Snow Hill  
 Birmingham  
 B4 6GA  
 www.carterjonas.co.uk  
 millbrook@carterjonas.co.uk

**Carter Jonas**

Created for:  
 Millbrook Power Limited  
 Drax Power Station  
 Drax, Selby  
 North Yorkshire  
 YO8 8PH  
 www.millbrookpower.co.uk

Title: <b>Works Package 1B</b>		
<b>The Infrastructure Planning (Applications: Prescribed Forms and Procedure) Regulations 2009</b>		
<b>Regulation 5(2)(j)</b>		<b>Document Reference: 2.6.2</b>
Scale: 1:2500 @A3	Date: 05 July 2018	
Dwg no: <b>J0008128-205</b>	Revision <b>C</b>	
Drawn by: RB	Checked by: MD	Approved by: MD


Map Centre 501,380 240,523

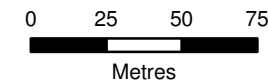

Reproduced from the Ordnance Survey Map with permission of the Controller of Her Majesty's Stationery Office. © Crown Copyright 2018. Carter Jonas LLP ES10004458

Legend:

- Order Limits
- - - Local Authority Boundary
- 1C Generating Equipment (Maximum Limits of Deviation)

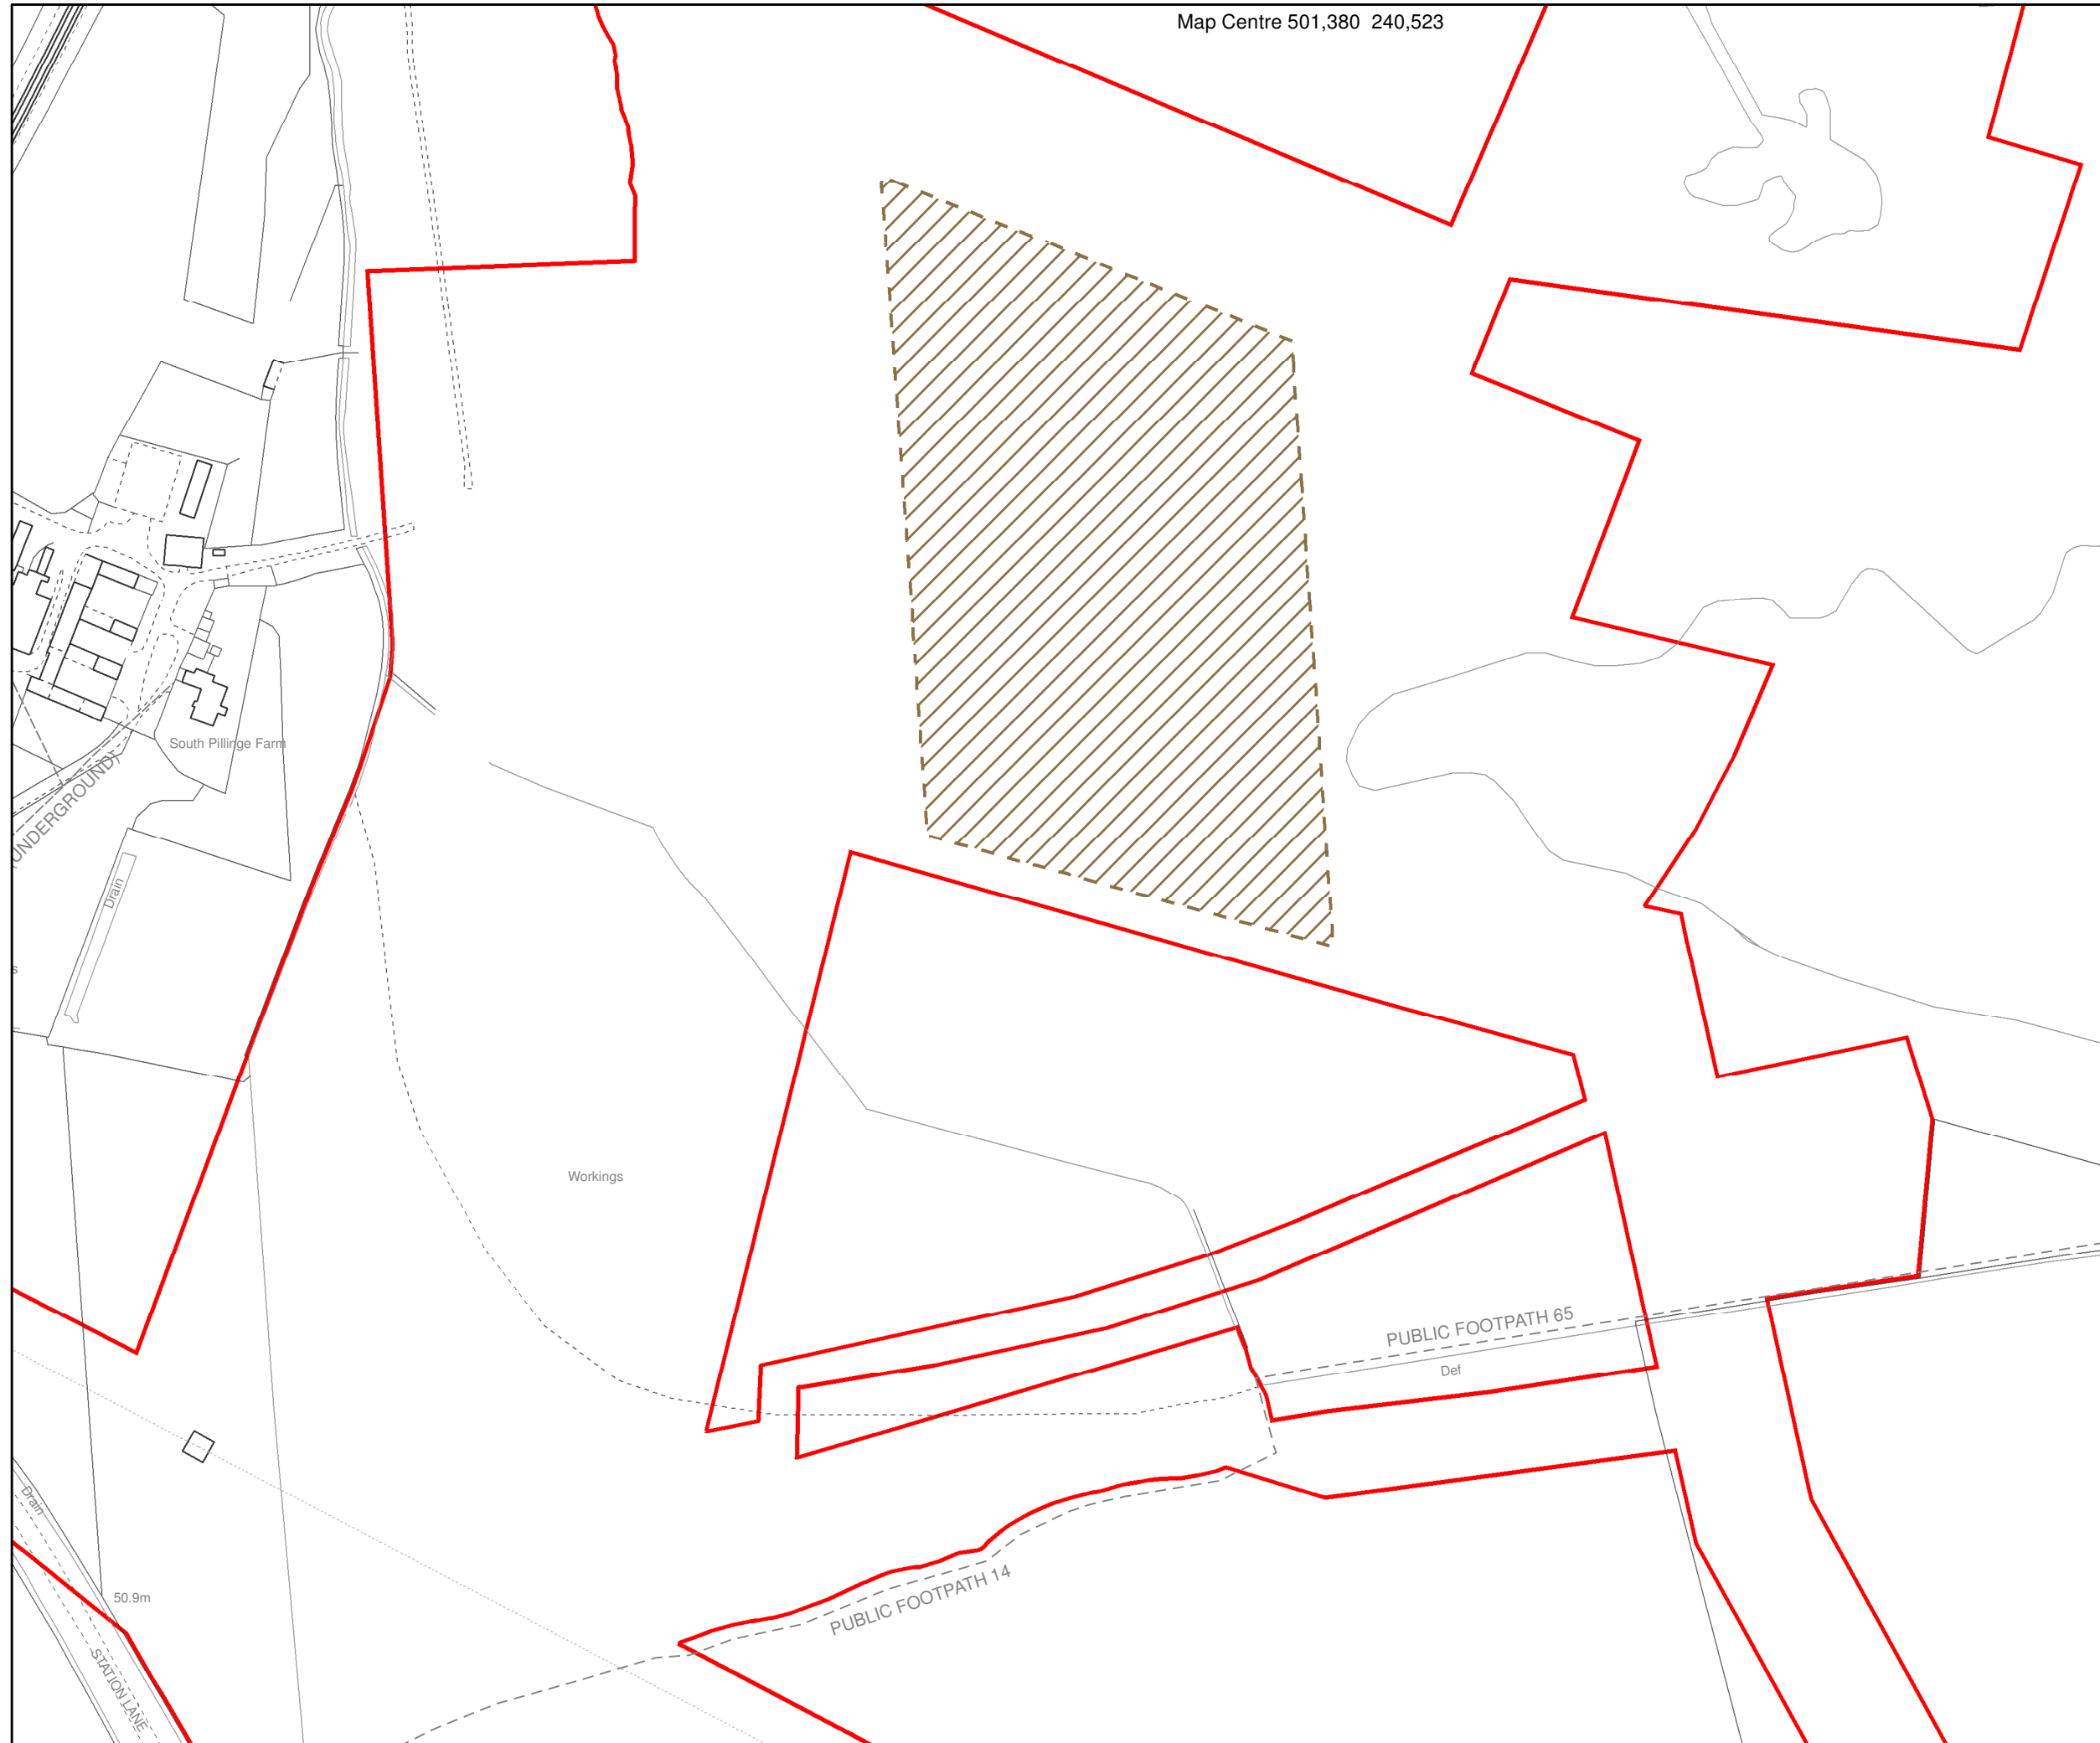

Created by:  
 Carter Jonas LLP  
 2 Snow Hill  
 Birmingham  
 B4 6GA  
 www.carterjonas.co.uk  
 millbrook@carterjonas.co.uk

**Carter Jonas**

Created for:  
 Millbrook Power Limited  
 Drax Power Station  
 Drax, Selby  
 North Yorkshire  
 YO8 8PH  
 www.millbrookpower.co.uk



Title:  
**Works Package 1C**  
**The Infrastructure Planning (Applications: Prescribed Forms and Procedure) Regulations 2009 Regulation 5(2)(j) Document Reference: 2.6.3**


Scale: 1:2500 @A3 Date: 05 July 2018

Dwg no: **J0008128-206** Revision **C**

Drawn by:	Checked by:	Approved by:
RB	MD	MD




Map Centre 501,380 240,523

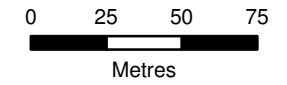

Reproduced from the Ordnance Survey Map with permission of the Controller of Her Majesty's Stationery Office. © Crown Copyright 2018. Carter Jonas LLP ES10004458

- Legend:
- Order Limits
  - - - Local Authority Boundary
  - ▨ 1D Generating Equipment (Maximum Limits of Deviation)

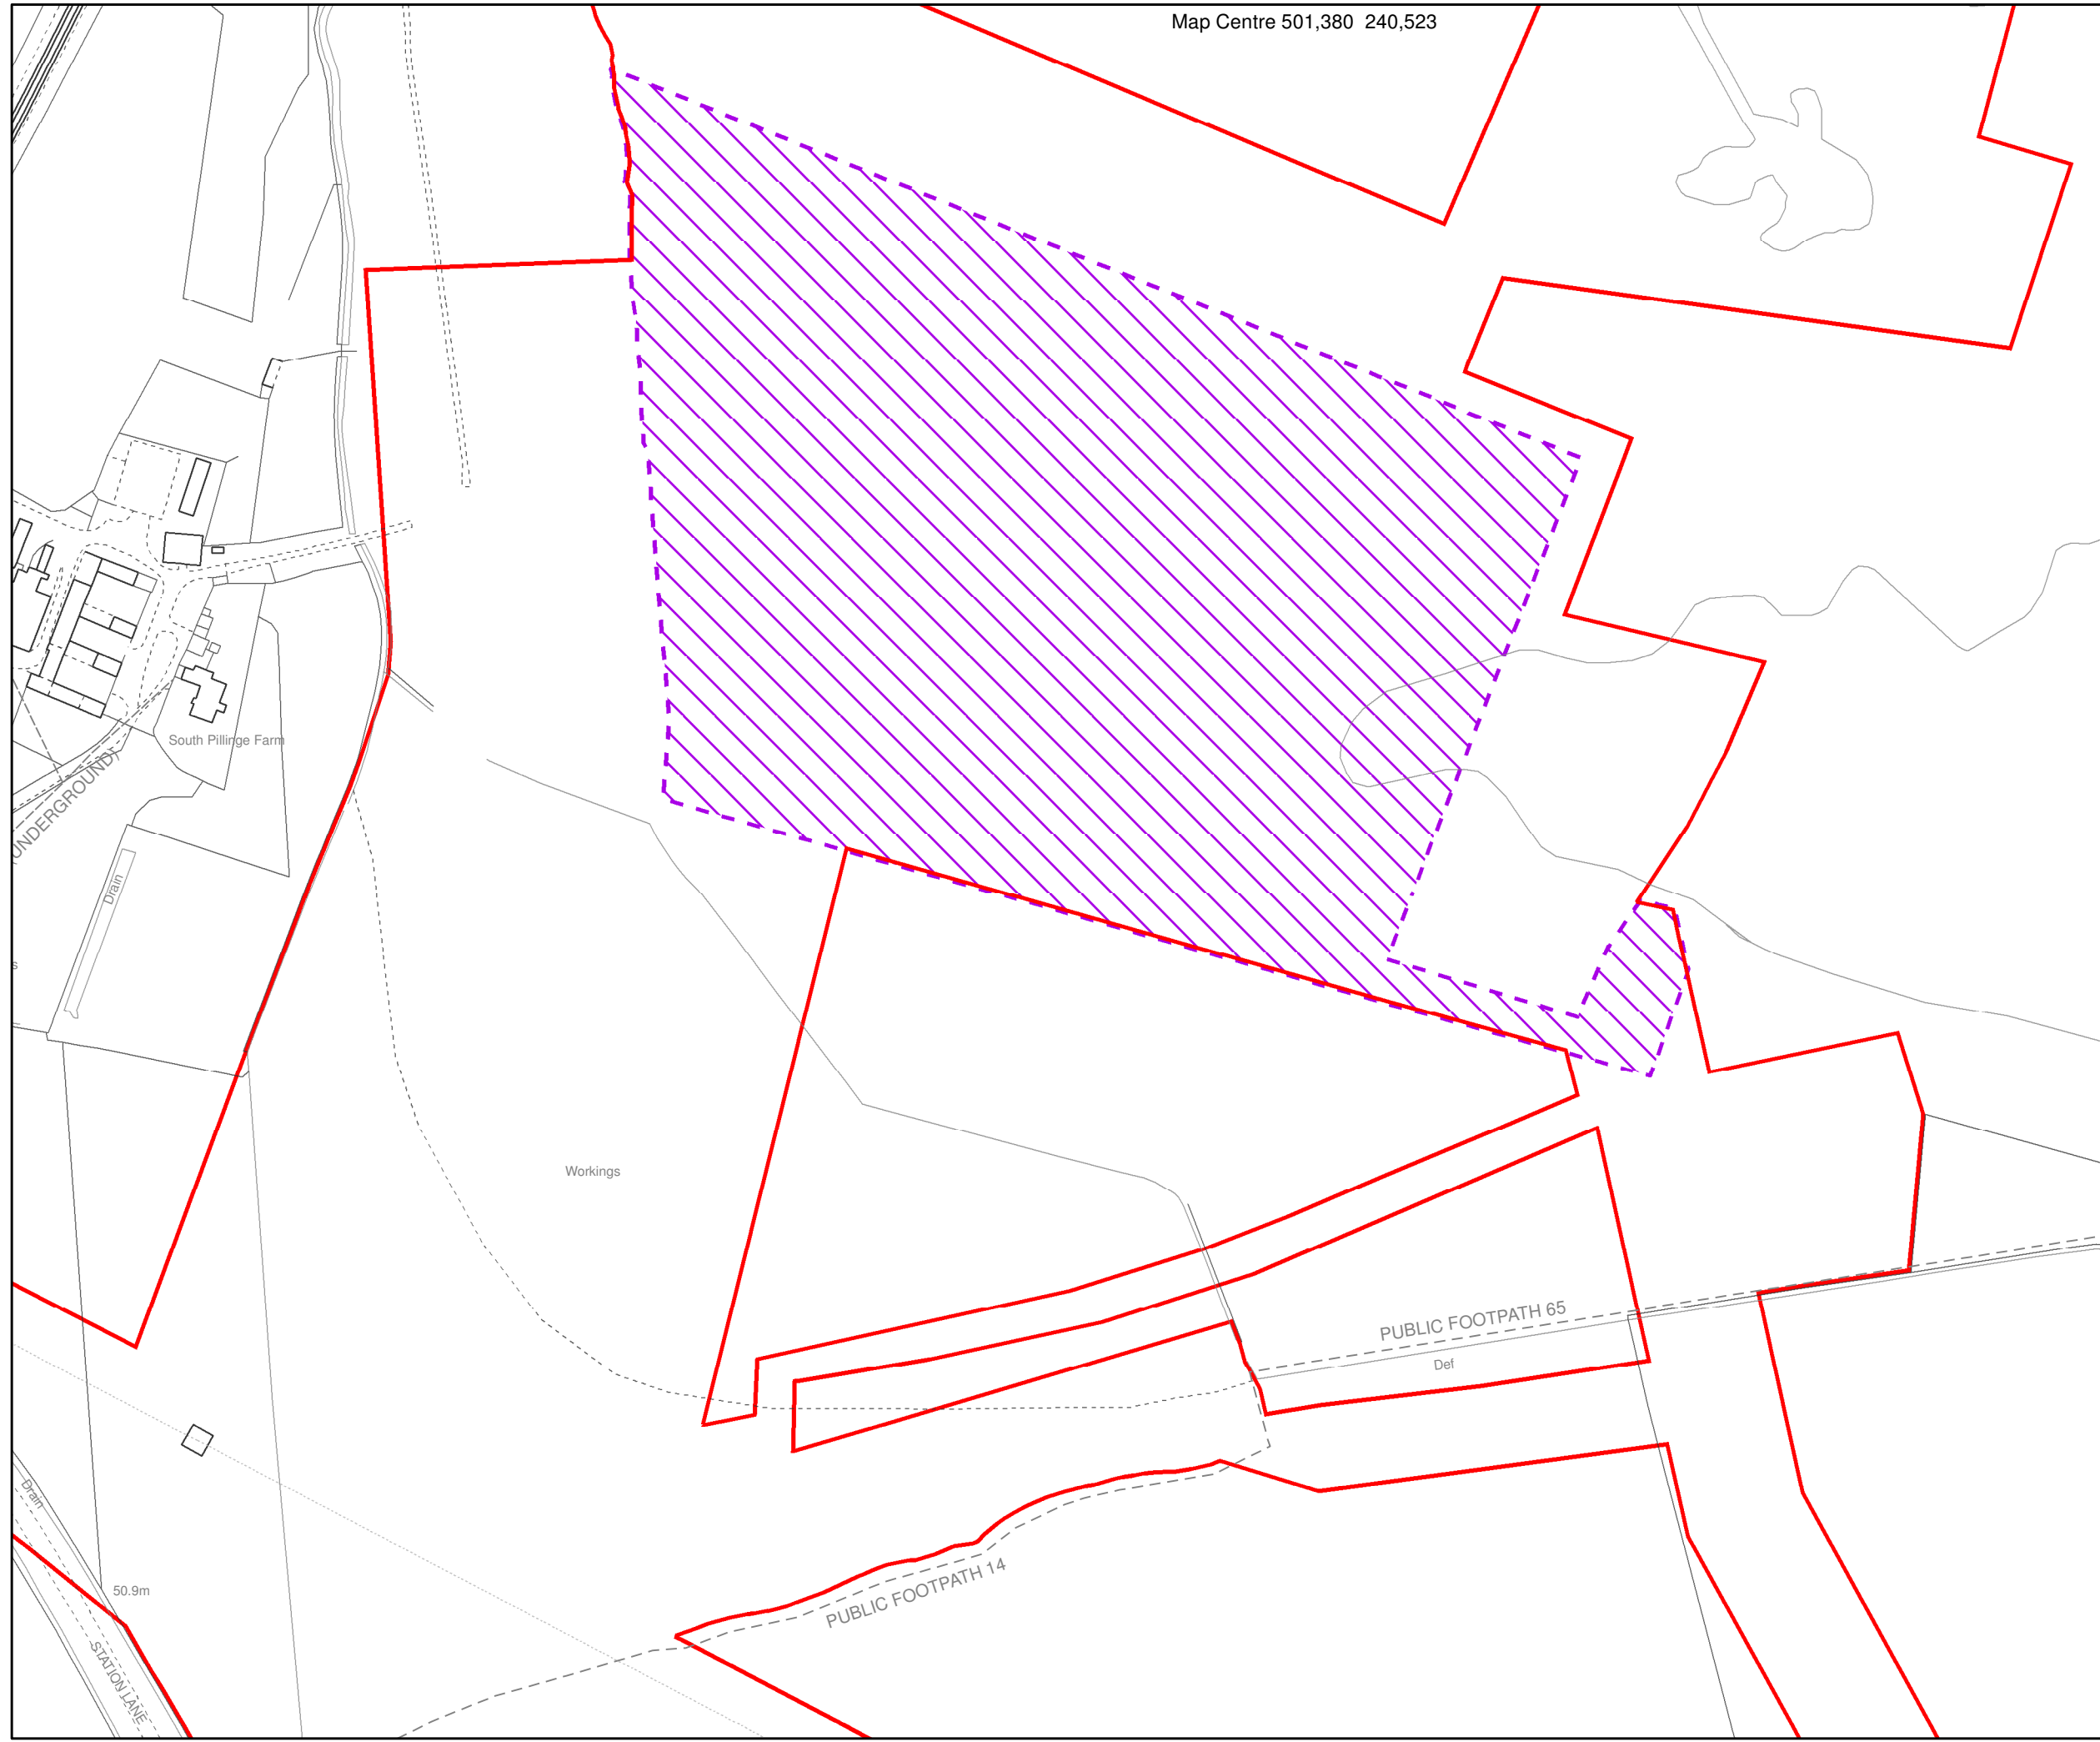

Created by:  
 Carter Jonas LLP  
 2 Snow Hill  
 Birmingham  
 B4 6GA  
 www.carterjonas.co.uk  
 millbrook@carterjonas.co.uk




Created for:  
 Millbrook Power Limited  
 Drax Power Station  
 Drax, Selby  
 North Yorkshire  
 YO8 8PH  
 www.millbrookpower.co.uk



Title:  
**Works Package 1D**  
**The Infrastructure Planning (Applications: Prescribed Forms and Procedure) Regulations 2009 Regulation 5(2)(j) Document Reference: 2.6.4**


Scale: 1:2500 @A3	Date: 05 July 2018
Dwg no: <b>J0008128-207</b>	Revision <b>C</b>
Drawn by: RB	Checked by: MD
	Approved by: MD

Map Centre 501,380 240,523

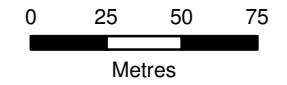

Reproduced from the Ordnance Survey Map with permission of the Controller of Her Majesty's Stationery Office. © Crown Copyright 2018. Carter Jonas LLP ES10004458

- Legend:
- Order Limits
  - - - Local Authority Boundary
  - - - 5 Generating Equipment (Maximum Limits of Deviation)

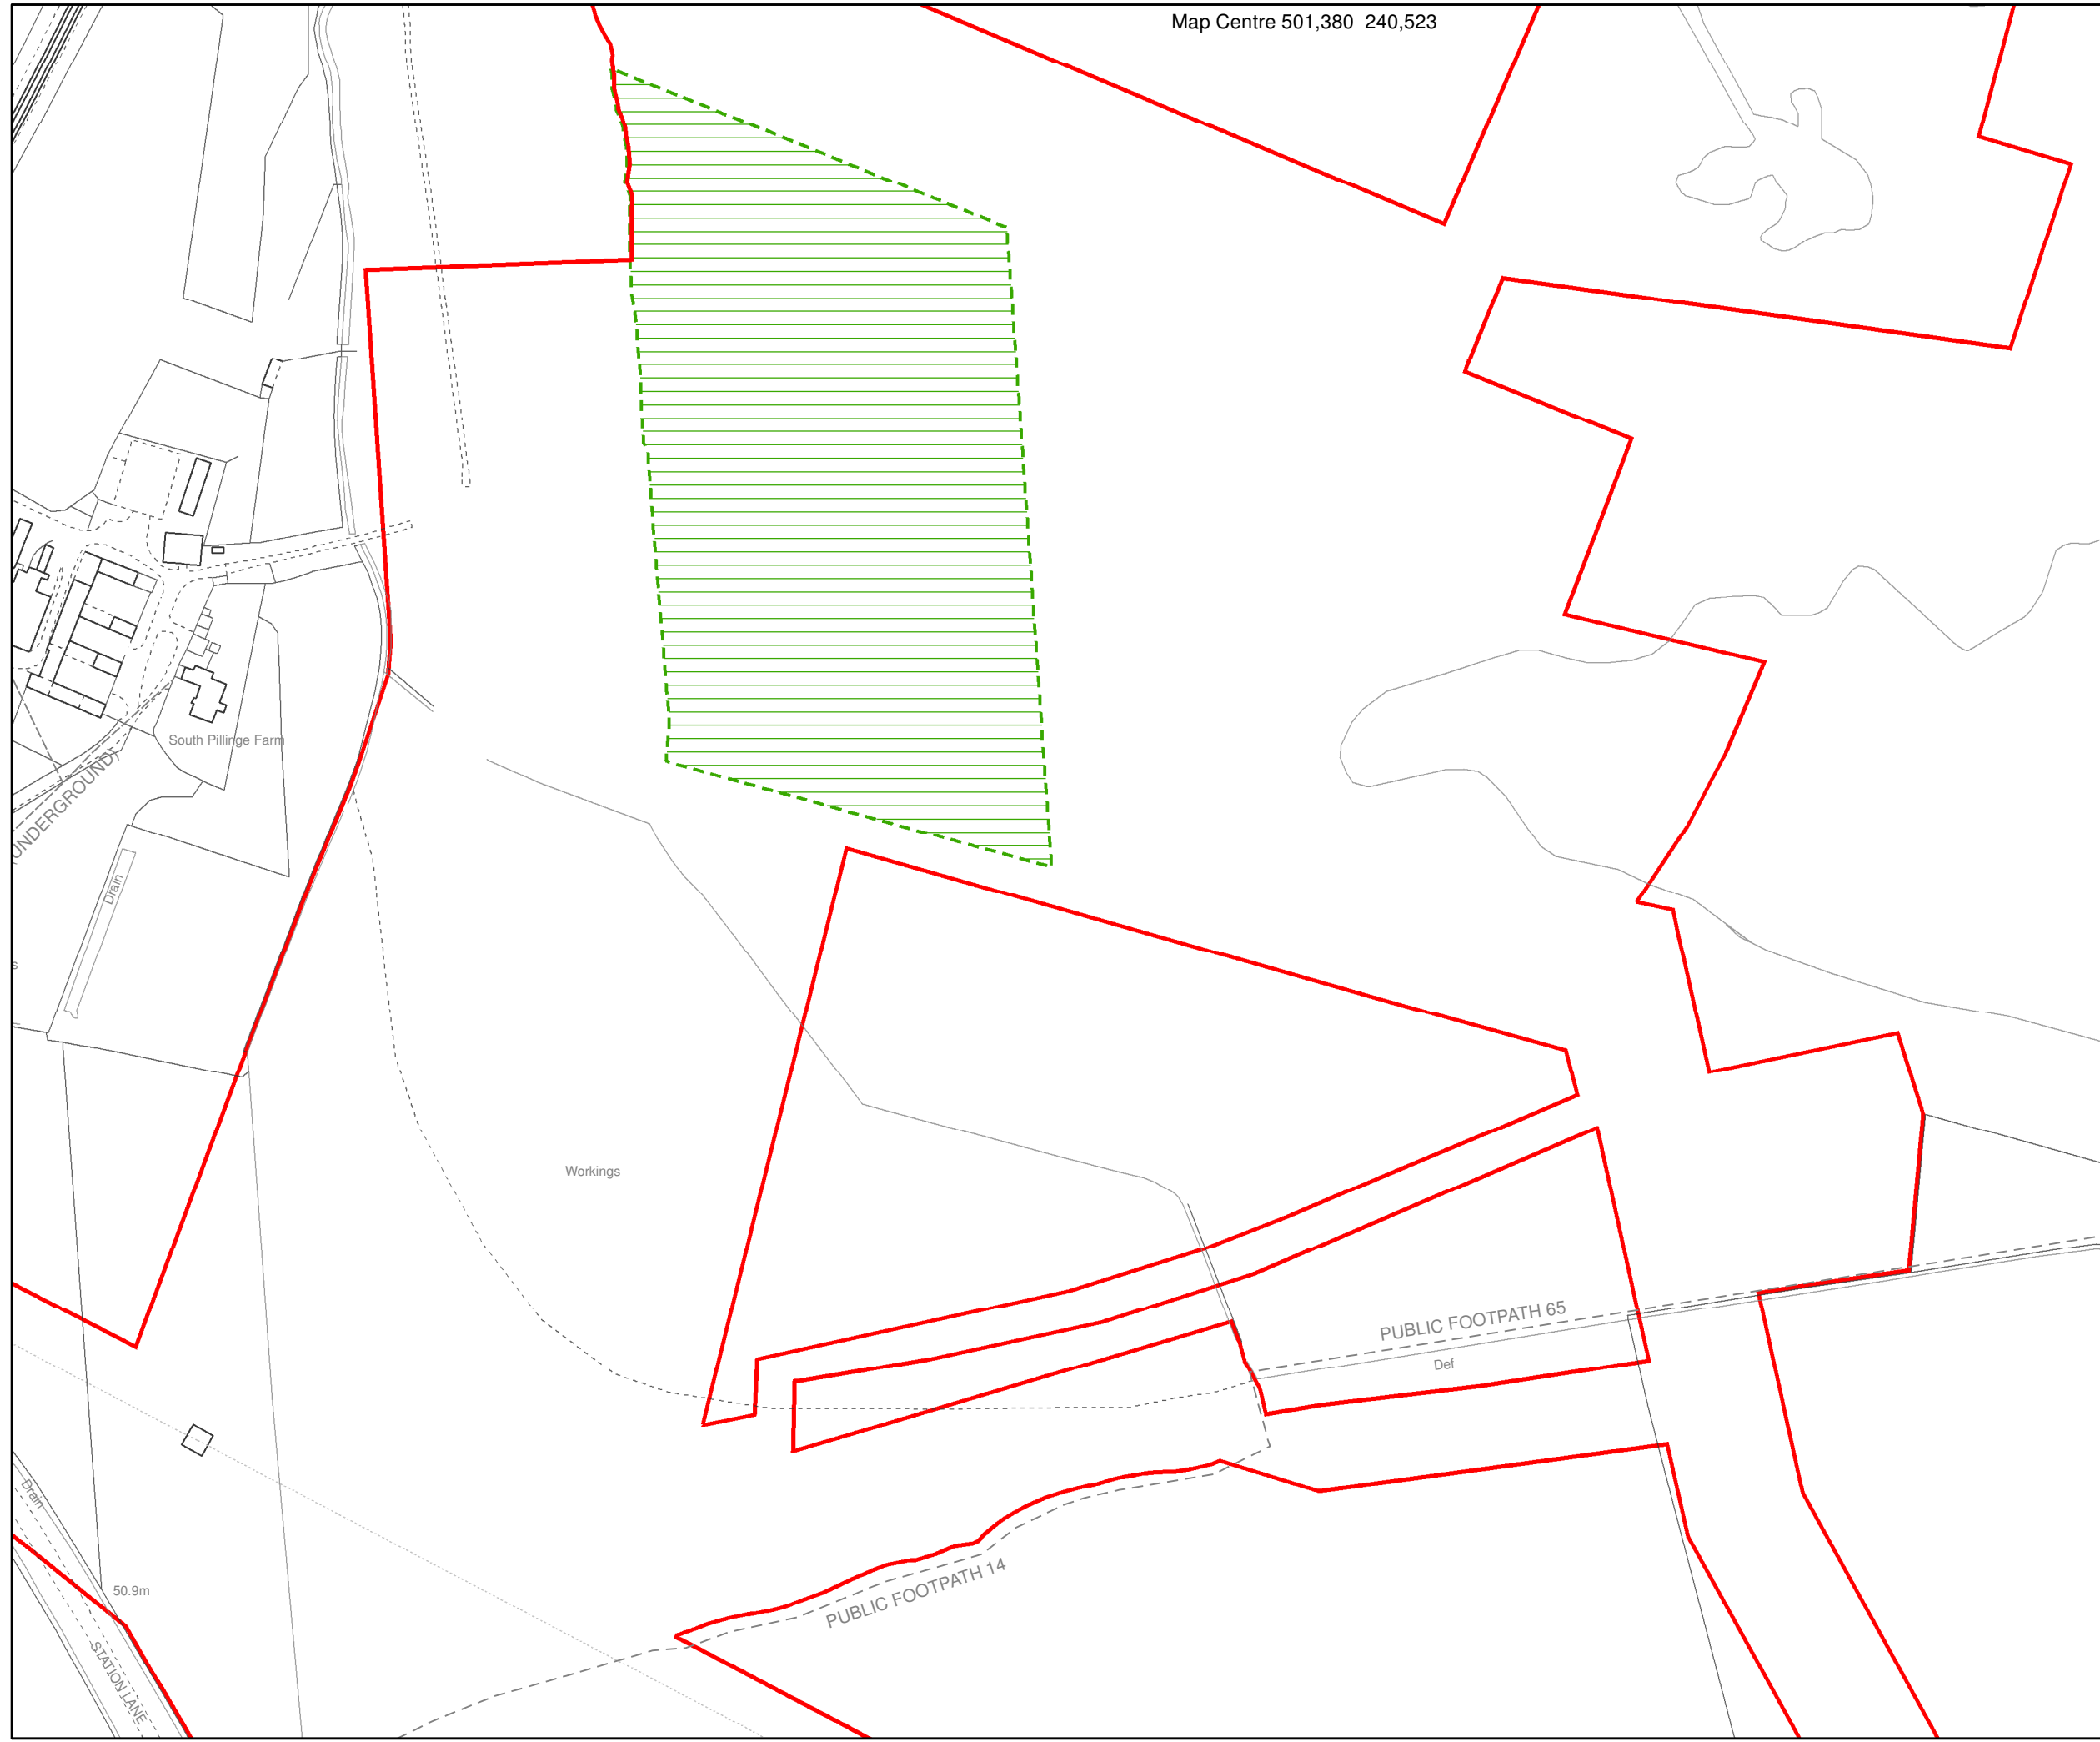

Created by:  
 Carter Jonas LLP  
 2 Snow Hill  
 Birmingham  
 B4 6GA  
 www.carterjonas.co.uk  
 millbrook@carterjonas.co.uk




Created for:  
 Millbrook Power Limited  
 Drax Power Station  
 Drax, Selby  
 North Yorkshire  
 YO8 8PH  
 www.millbrookpower.co.uk



Title:  
**Works Package 5**  
**The Infrastructure Planning (Applications: Prescribed Forms and Procedure) Regulations 2009 Regulation 5(2)(j) Document Reference: 2.6.5**

Scale: 1:2500 @A3	Date: 05 July 2018
Dwg no: <b>J0008128-208</b>	Revision <b>C</b>
Drawn by: RB	Checked by: MD
	Approved by: MD


Map Centre 501,322 240,447

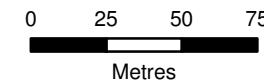

Reproduced from the Ordnance Survey Map with permission of the Controller of Her Majesty's Stationery Office. © Crown Copyright 2018. Carter Jonas LLP ES10004458

Legend:

- Order Limits
- - - Local Authority Boundary
- 6 Electrical Connection (a, c, and g)  
(Maximum Limits of Deviation)

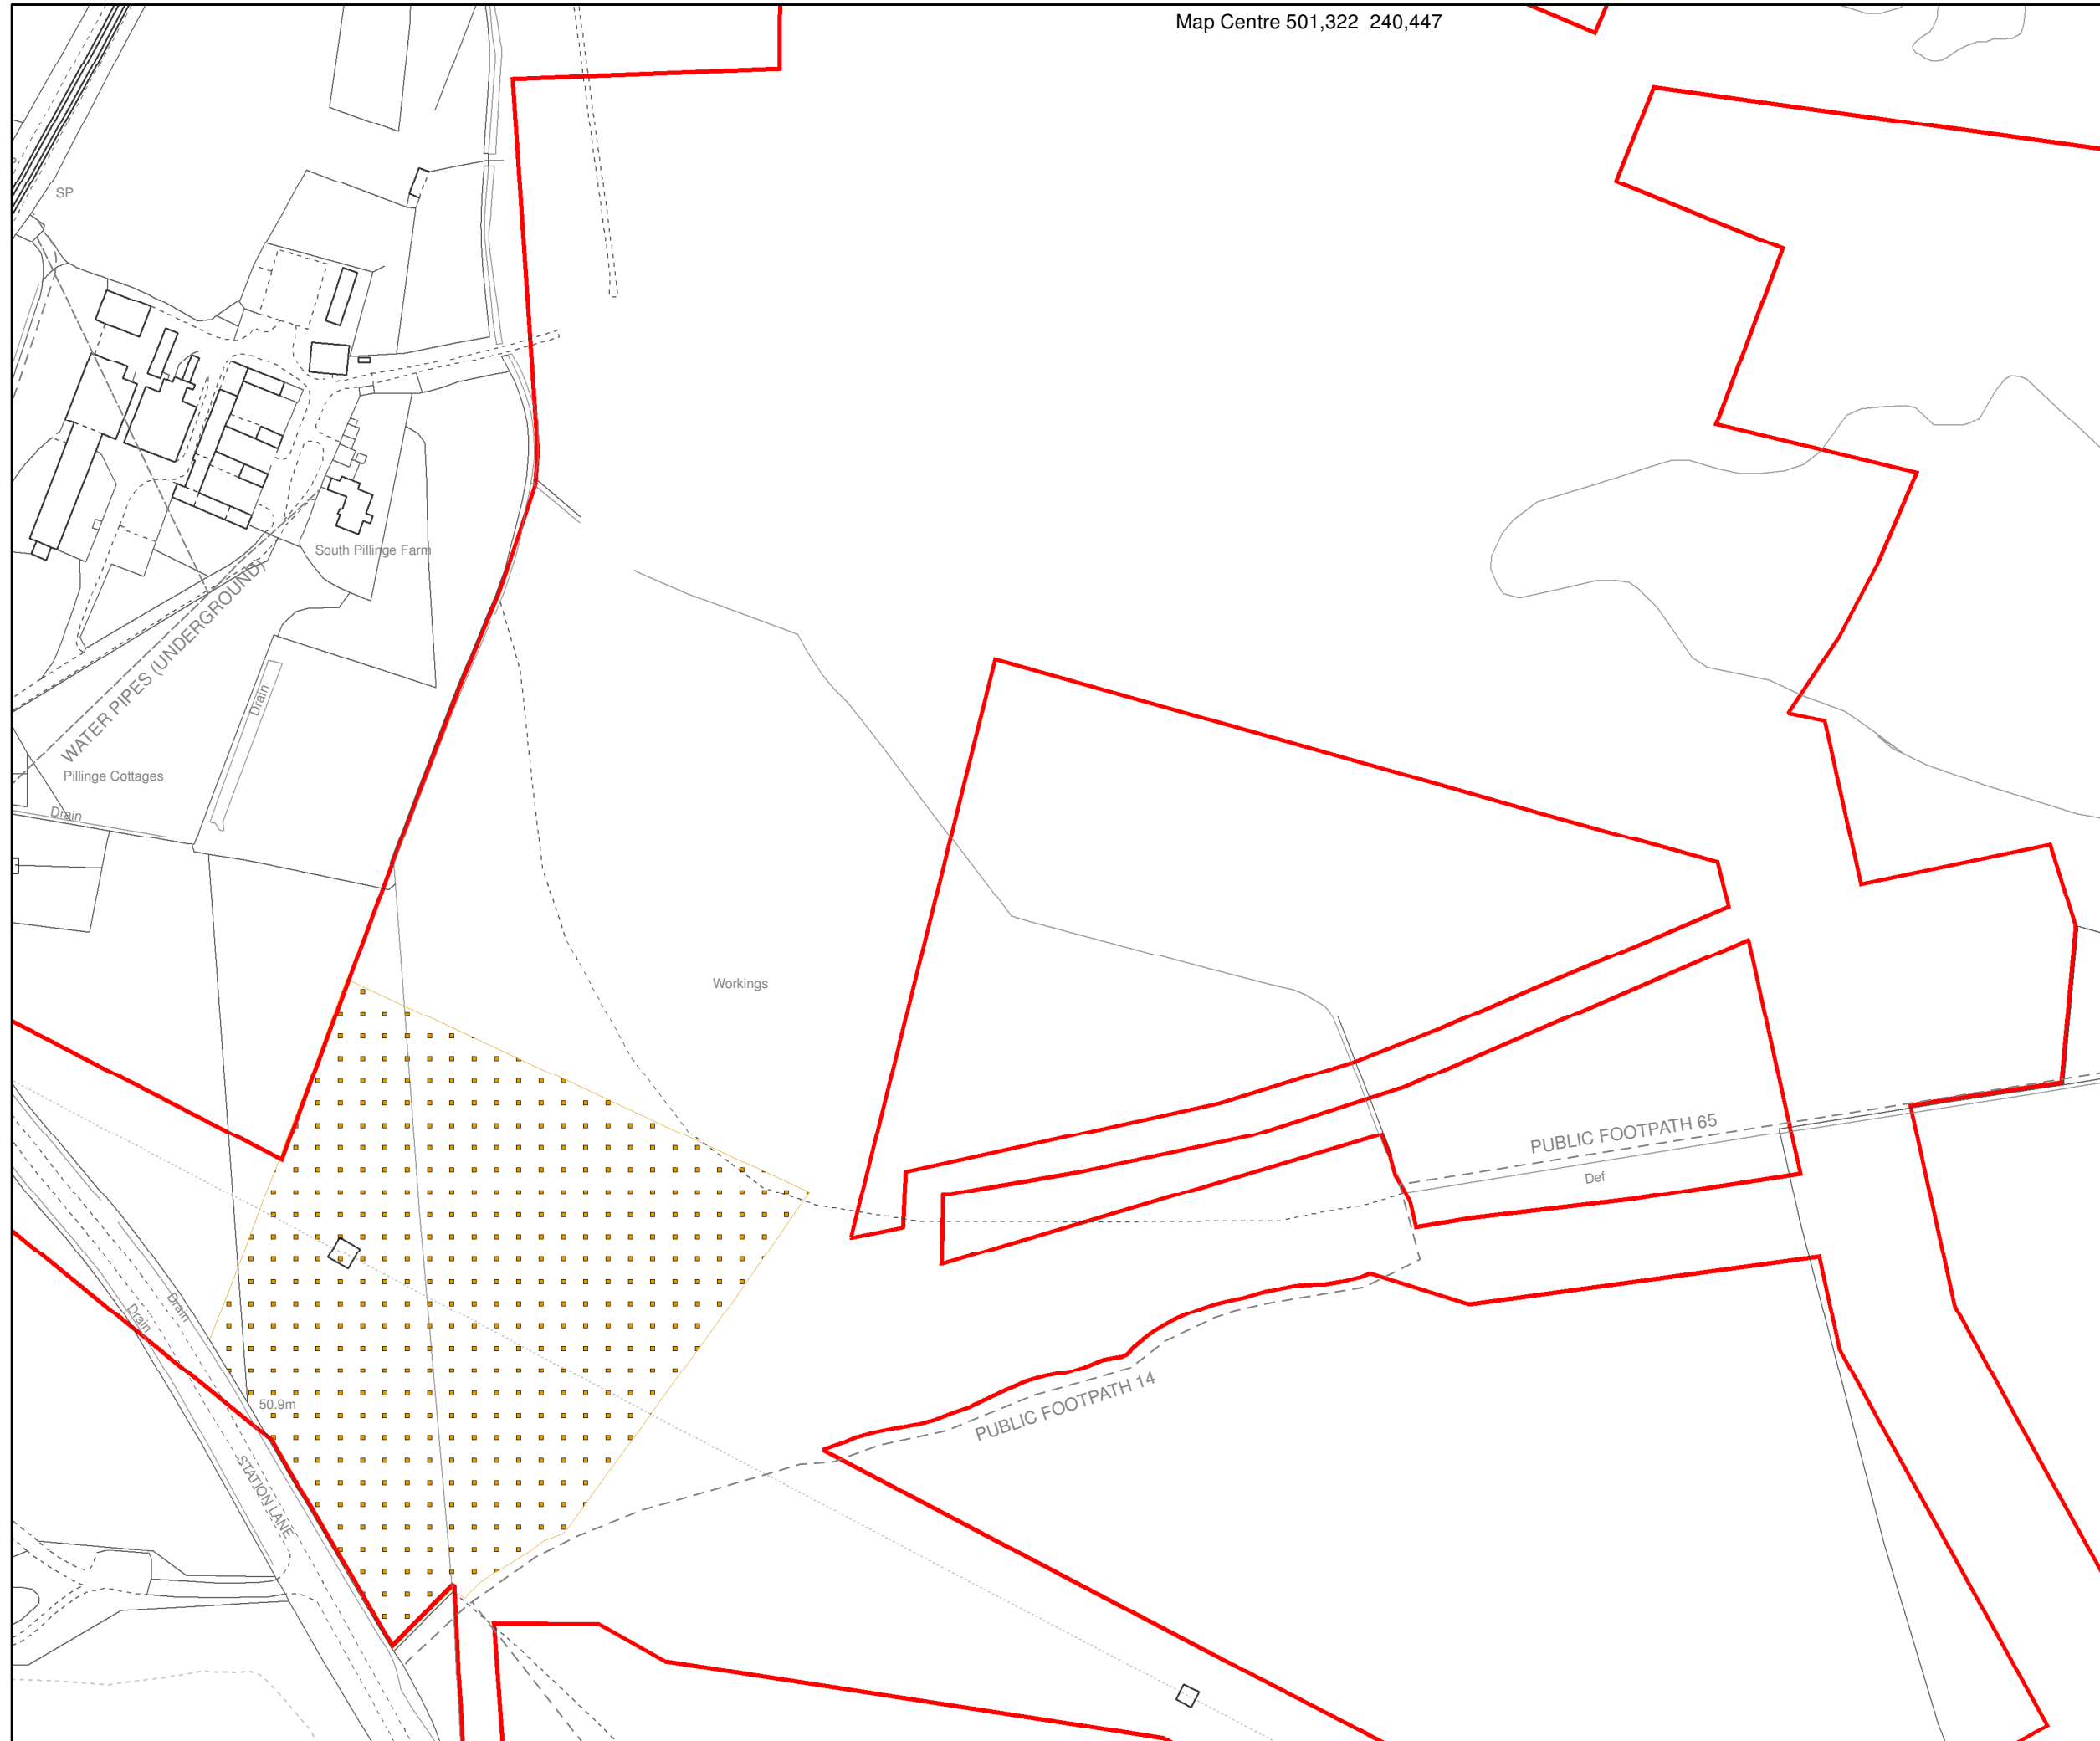

Created by:  
 Carter Jonas LLP  
 2 Snow Hill  
 Birmingham  
 B4 6GA  
 www.carterjonas.co.uk  
 millbrook@carterjonas.co.uk

**Carter Jonas**

Created for:  
 Millbrook Power Limited  
 Drax Power Station  
 Drax, Selby  
 North Yorkshire  
 YO8 8PH  
 www.millbrookpower.co.uk




Title:  
**Works Package 6 (a, c, and g)**  
**The Infrastructure Planning (Applications:  
 Prescribed Forms and Procedure) Regulations 2009**  
**Regulation 5(2)(j) Document Reference: 2.6.6**

Scale: 1:2500 @A3	Date: 05 July 2018
-------------------	--------------------

Dwg no: <b>J0008128-209</b>	Revision <b>C</b>
-----------------------------	-------------------

Drawn by: RB	Checked by: MD	Approved by: MD
-----------------	-------------------	--------------------


Map Centre 501,322 240,447

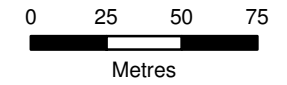

Reproduced from the Ordnance Survey Map with permission of the Controller of Her Majesty's Stationery Office. © Crown Copyright 2018. Carter Jonas LLP ES100004458

Legend:

- Order Limits
- - - Local Authority Boundary
- 6 Electrical Connection (b, e and f) (Maximum Limits of Deviation)

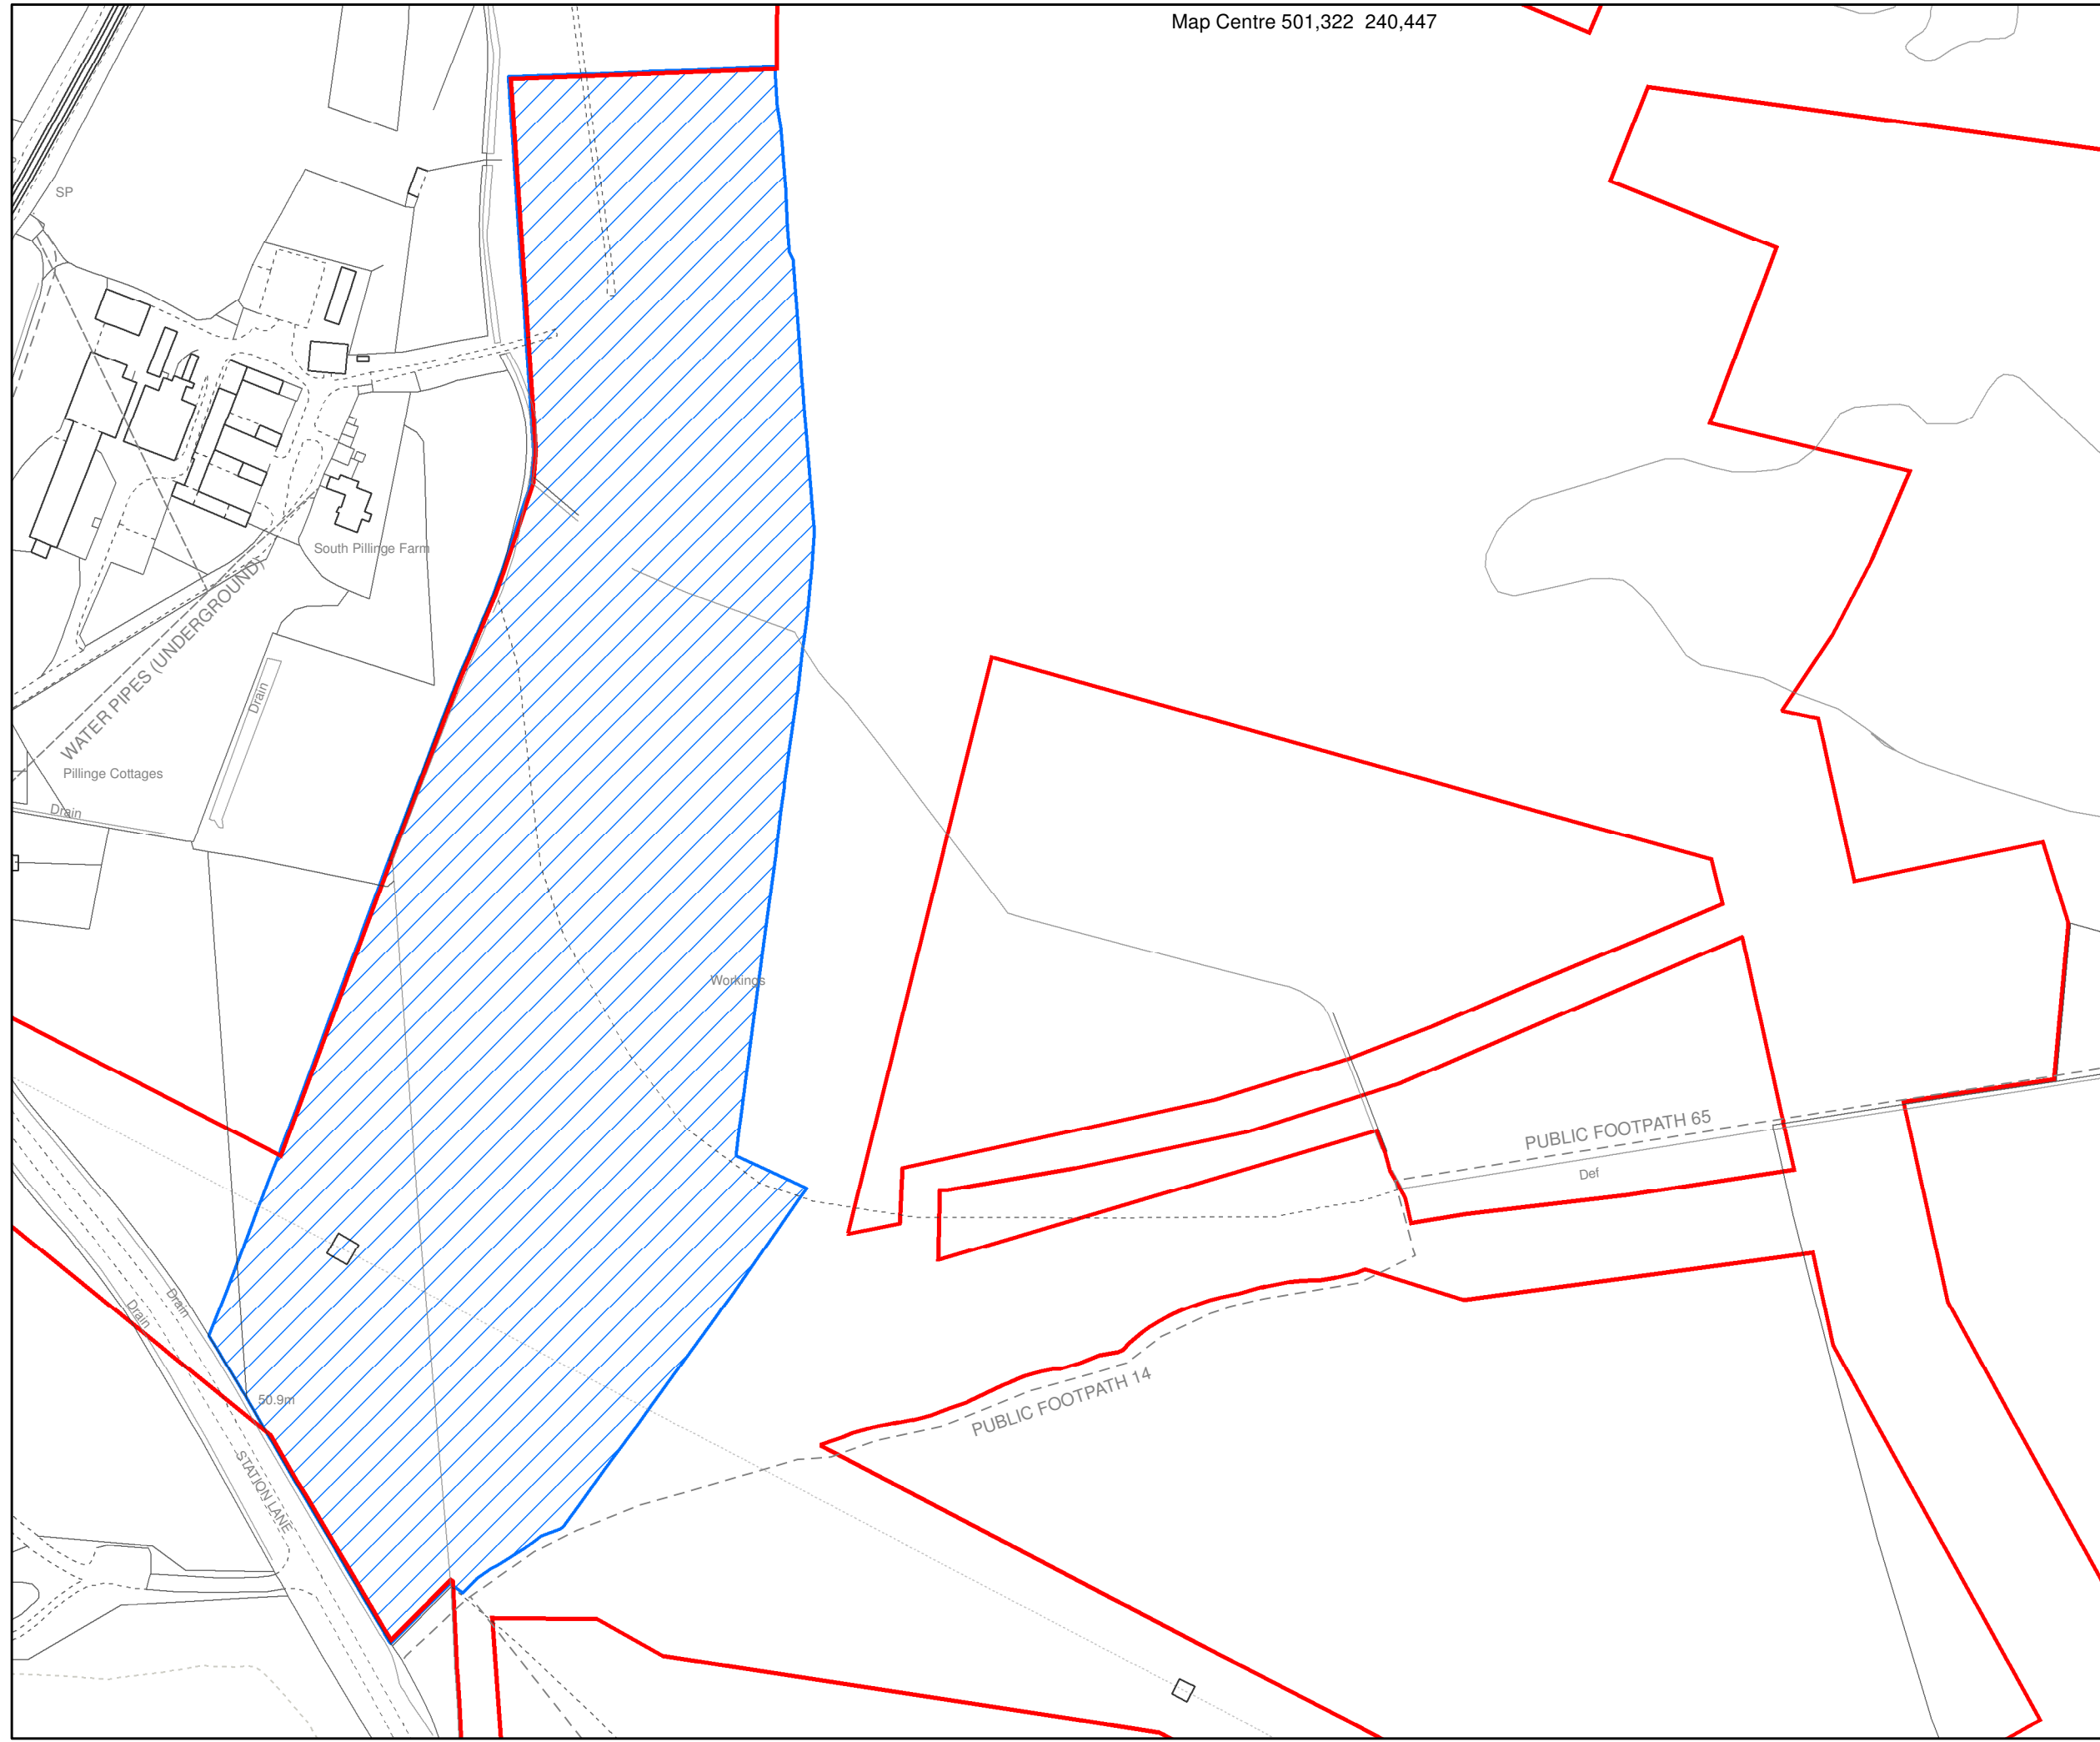

Created by:  
 Carter Jonas LLP  
 2 Snow Hill  
 Birmingham  
 B4 6GA  
 www.carterjonas.co.uk  
 millbrook@carterjonas.co.uk




Created for:  
 Millbrook Power Limited  
 Drax Power Station  
 Drax, Selby  
 North Yorkshire  
 YO8 8PH  
 www.millbrookpower.co.uk



Title:  
**Works Package 6 (b, e, and f)**  
**The Infrastructure Planning (Applications: Prescribed Forms and Procedure) Regulations 2009 Regulation 5(2)(j) Document Reference: 2.6.7**

Scale: 1:2500 @A3	Date: 05 July 2018
Dwg no: <b>J0008128-210</b>	Revision <b>C</b>
Drawn by: RB	Checked by: MD
	Approved by: MD


Map Centre 501,322 240,447

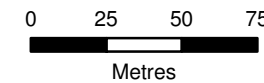

Reproduced from the Ordnance Survey Map with permission of the Controller of Her Majesty's Stationery Office. © Crown Copyright 2018. Carter Jonas LLP ES10004458

Legend:

- Order Limits
- - - Local Authority Boundary
- 6 Electrical Connection (h and i)  
(Maximum Limits of Deviation)

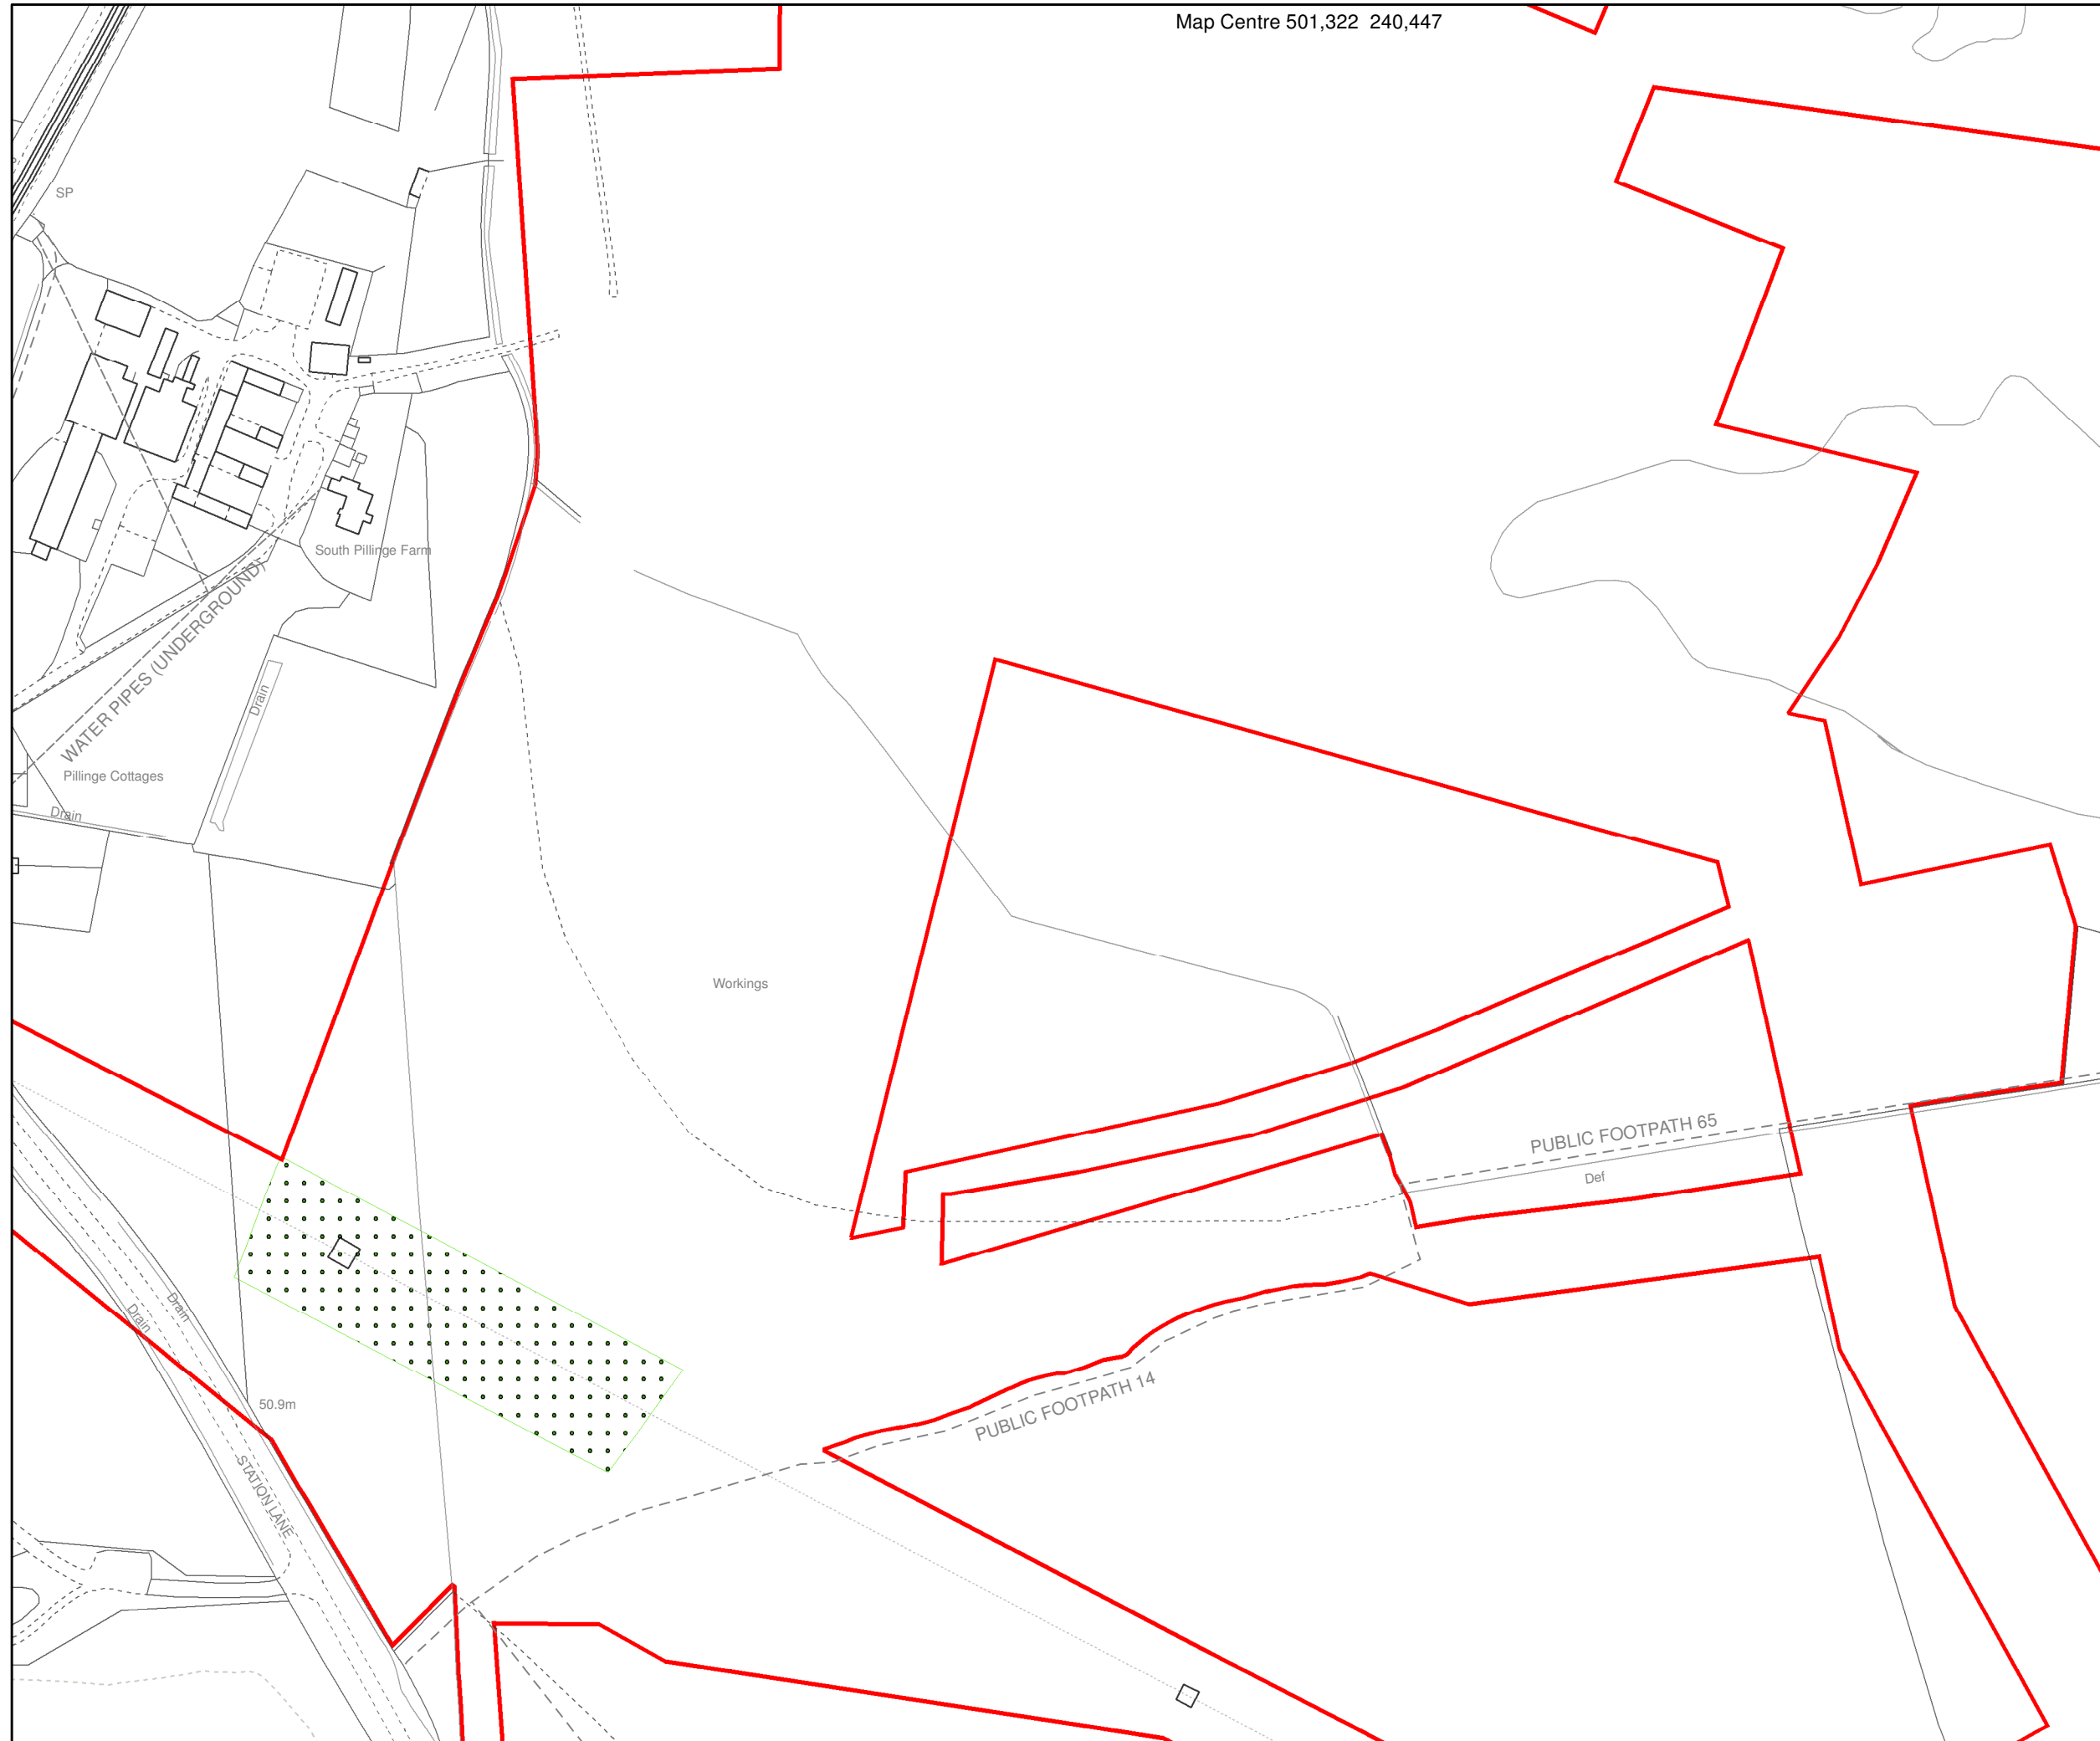

Created by:  
Carter Jonas LLP  
2 Snow Hill  
Birmingham  
B4 6GA  
  
www.carterjonas.co.uk  
millbrook@carterjonas.co.uk

**Carter Jonas**

Created for:  
Millbrook Power Limited  
Drax Power Station  
Drax, Selby  
North Yorkshire  
YO8 8PH  
  
www.millbrookpower.co.uk





Title:  
**Works Package 6 (h and i)**  
**The Infrastructure Planning (Applications:  
Prescribed Forms and Procedure) Regulations 2009**  
**Regulation 5(2)(j) Document Reference: 2.6.8**

Scale: 1:2500 @A3 Date: 05 July 2018

Dwg no: **J0008128-211** Revision **C**

Drawn by:	Checked by:	Approved by:
RB	MD	MD


Map Centre 501,322 240,447

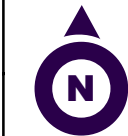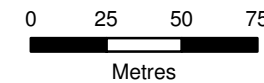

Reproduced from the Ordnance Survey Map with permission of the Controller of Her Majesty's Stationery Office. © Crown Copyright 2018. Carter Jonas LLP ES10004458

Legend:

- Order Limits
- - - Local Authority Boundary
- 6 Electrical Connection (d)  
(Maximum Limits of Deviation)

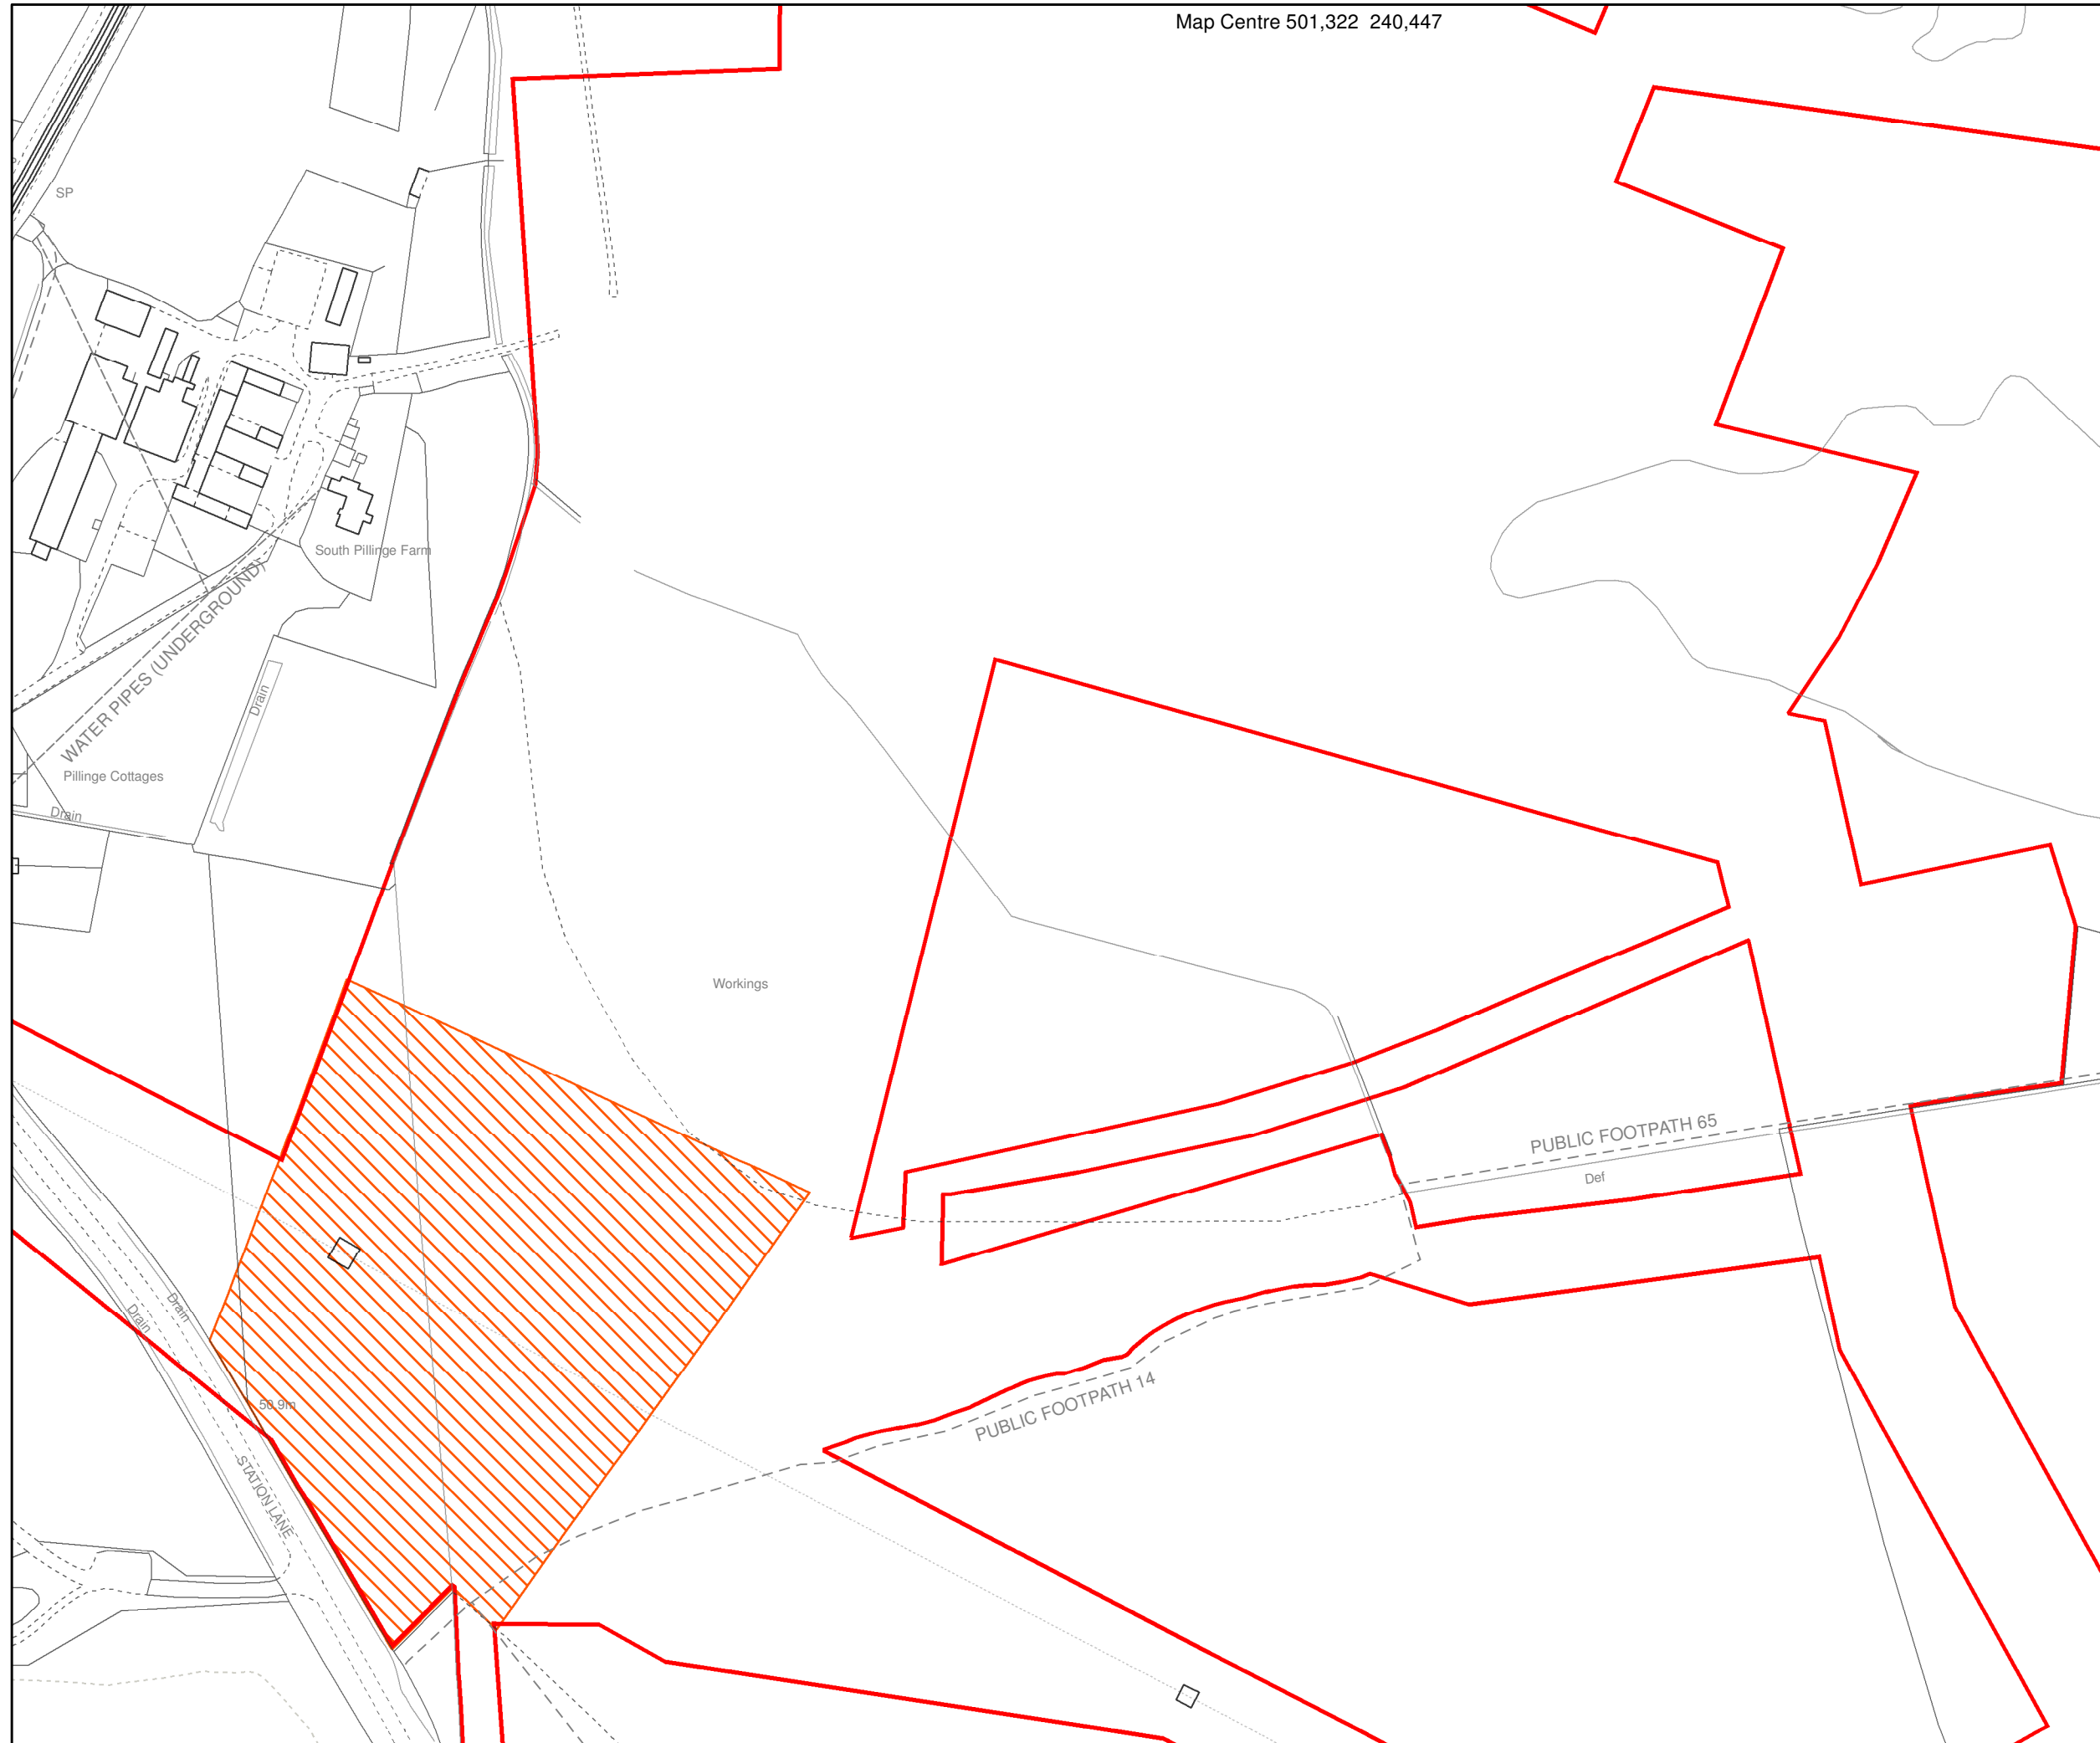

Created by:  
Carter Jonas LLP  
2 Snow Hill  
Birmingham  
B4 6GA  
  
www.carterjonas.co.uk  
millbrook@carterjonas.co.uk

**Carter Jonas**


Created for:  
Millbrook Power Limited  
Drax Power Station  
Drax, Selby  
North Yorkshire  
YO8 8PH  
  
www.millbrookpower.co.uk



Title:  
**Works Package 6 (d)**  
**The Infrastructure Planning (Applications:  
Prescribed Forms and Procedure) Regulations 2009**  
**Regulation 5(2)(j)** **Document Reference: 2.6.9**

Scale: 1:2500 @A3	Date: 05 July 2018
Dwg no: <b>J0008128-212</b>	Revision <b>C</b>
Drawn by: RB	Checked by: MD
	Approved by: MD


Map Centre 501,322 240,447

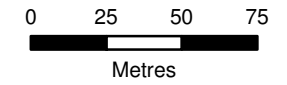

Reproduced from the Ordnance Survey Map with permission of the Controller of Her Majesty's Stationery Office. © Crown Copyright 2018. Carter Jonas LLP ES10004458

Legend:

- Order Limits
- - - Local Authority Boundary
- 6 Electrical Connection (f) (Maximum Limits of Deviation)

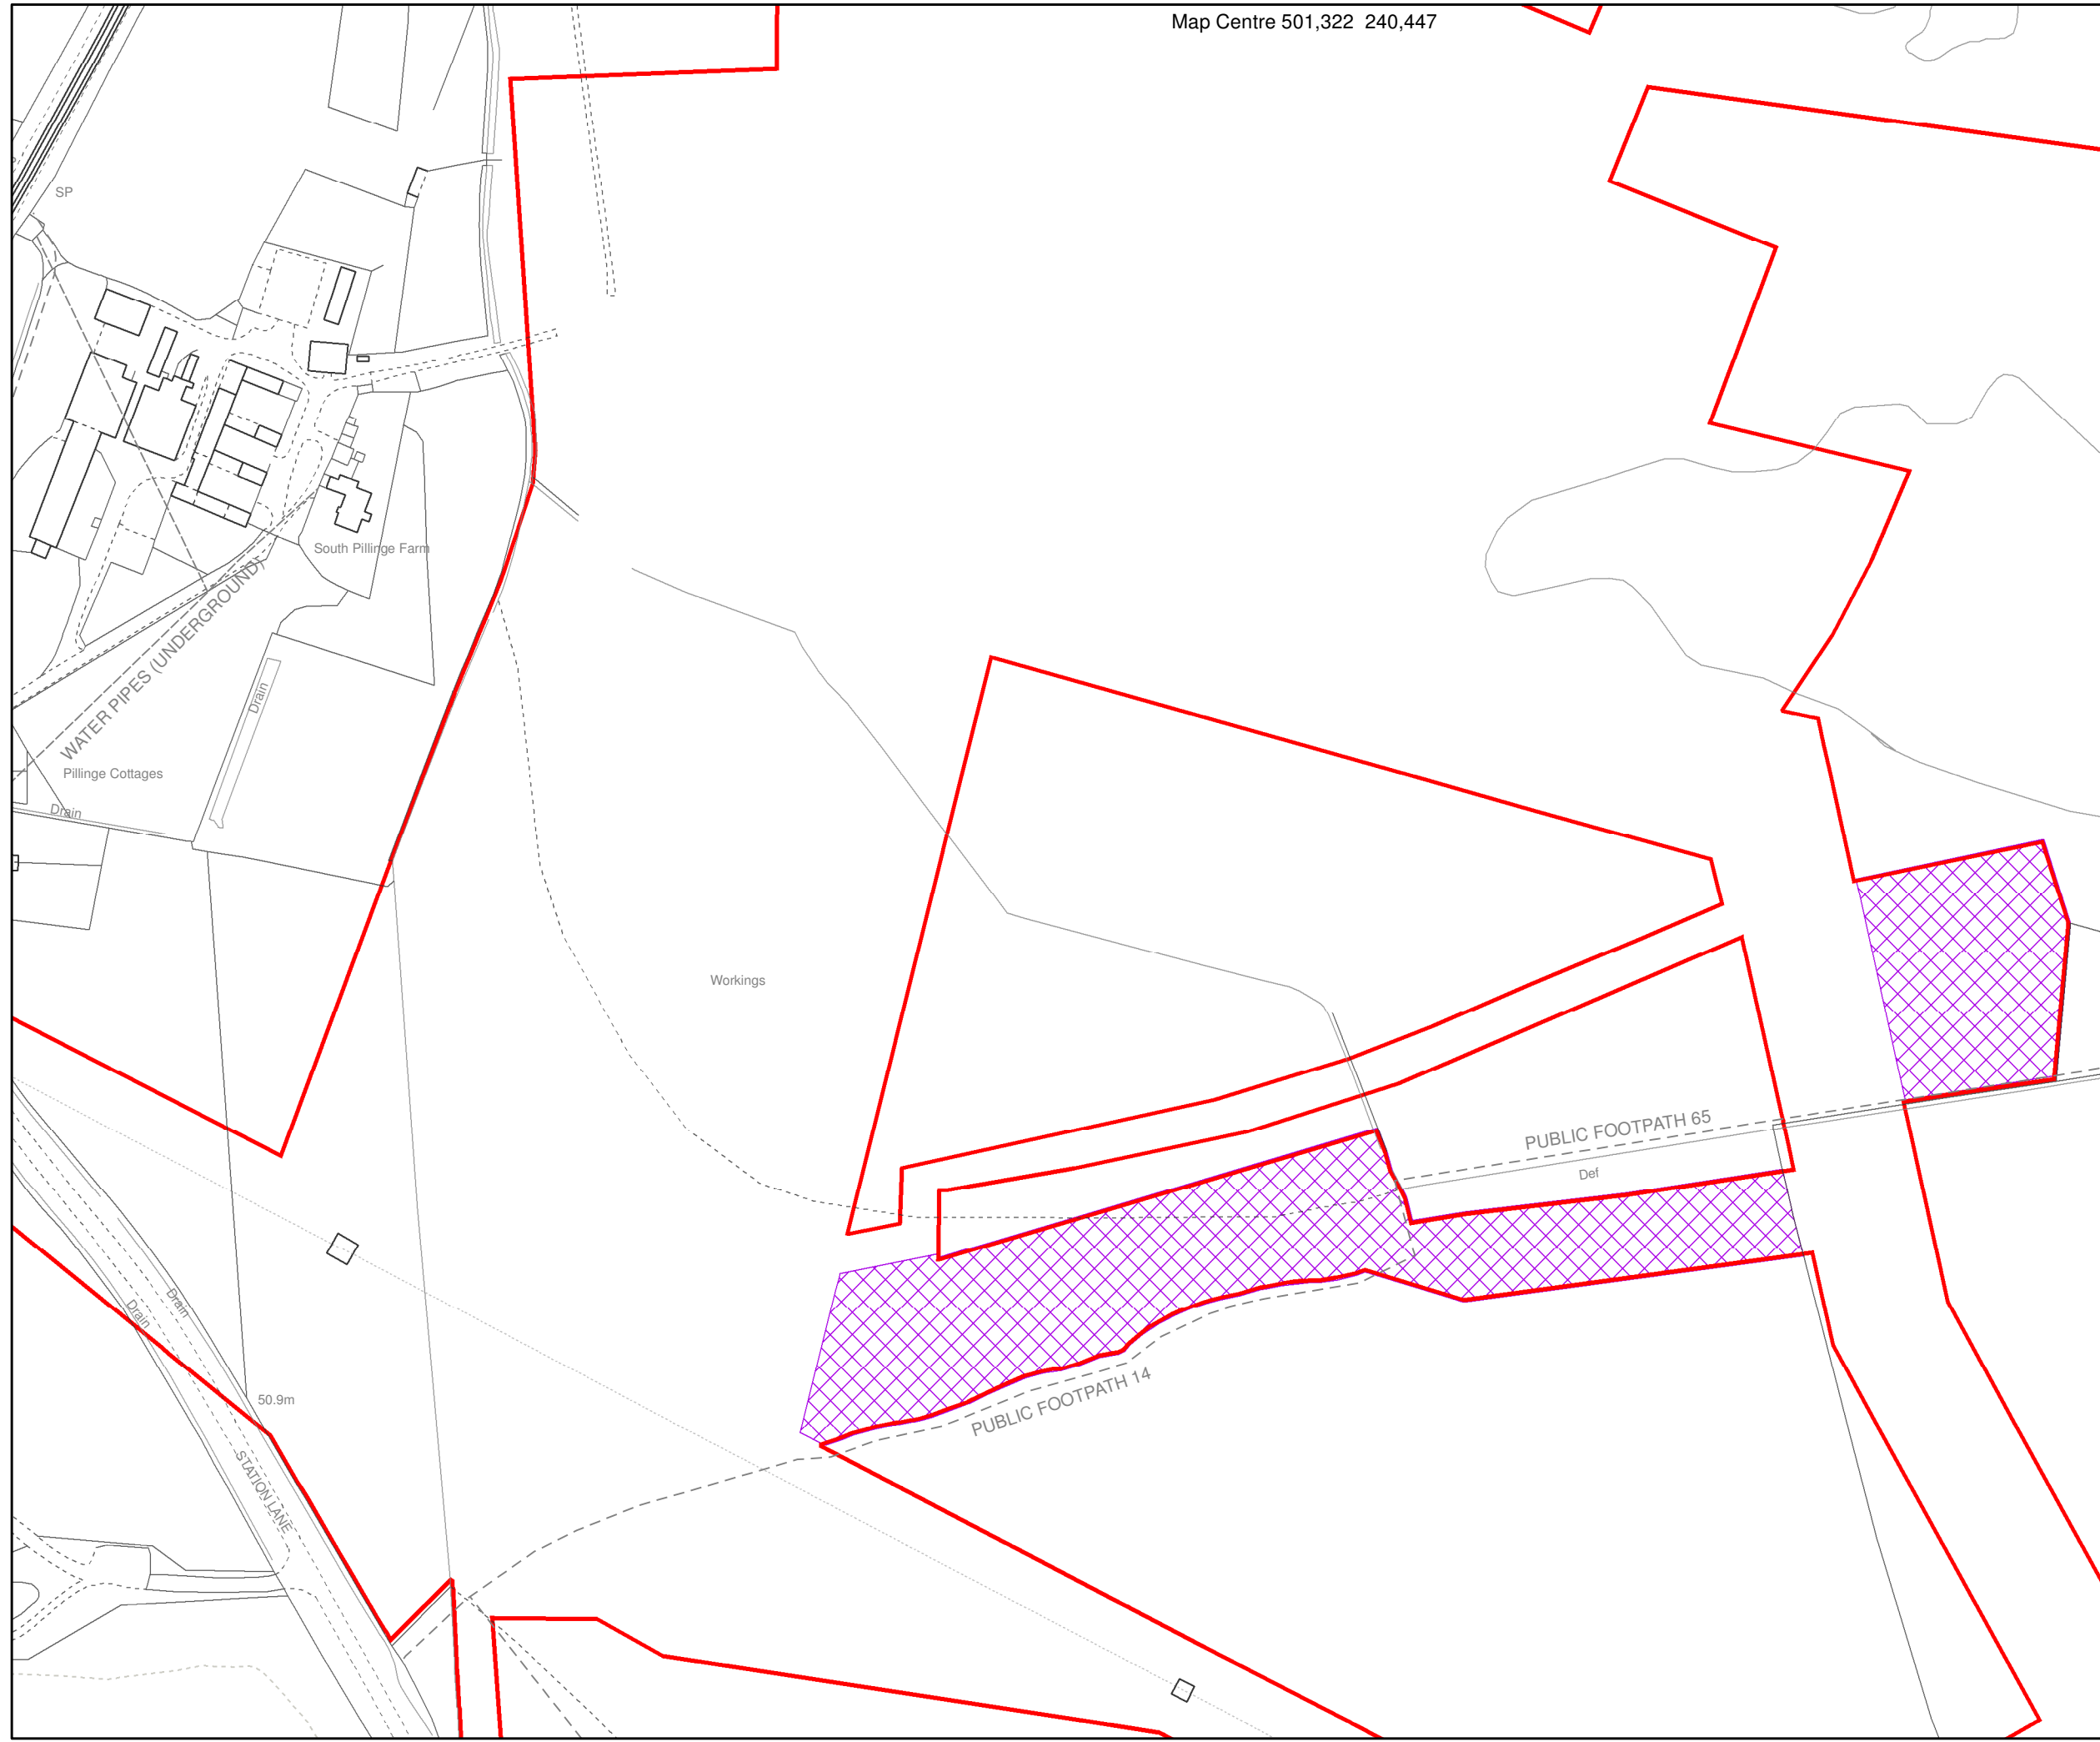

Created by:  
 Carter Jonas LLP  
 2 Snow Hill  
 Birmingham  
 B4 6GA  
 www.carterjonas.co.uk  
 millbrook@carterjonas.co.uk

**Carter Jonas**

Created for:  
 Millbrook Power Limited  
 Drax Power Station  
 Drax, Selby  
 North Yorkshire  
 YO8 8PH  
 www.millbrookpower.co.uk



Title:  
**Works Package 6 (f)**  
**The Infrastructure Planning (Applications: Prescribed Forms and Procedure) Regulations 2009 Regulation 5(2)(j)** **Document Reference: 2.6.10**

Scale: 1:2500 @A3	Date: 05 July 2018
Dwg no: <b>J0008128-213</b>	Revision <b>C</b>
Drawn by: RB	Checked by: MD
	Approved by: MD