



The Millbrook Power (Gas Fired Power Station) Order

Indicative Site Layout Plans (Revision 1) – Submitted at Deadline 5

Planning Act 2008
The Infrastructure Planning
(Applications: Prescribed Forms and Procedure) Regulations 2009


| | |
|-------------------------------|--------------|
| PINS Reference Number: | EN010068 |
| Document Reference: | 2.3 |
| Regulation Number: | Reg. 5(2)(o) |
| Author: | Carter Jonas |

| Revision | Date | Description |
|----------|-----------|---------------------|
| 1 | July 2018 | Examination Version |



CONTENTS

| | |
|----------|---|
| Figure 1 | Indicative Layout Generating Equipment and Electrical Connection Reg5(2)(o) |
| Figure 2 | Indicative Layout Above Ground Installation Reg5(2)(o) |
| Figure 3 | Indicative Layout of the Access Road Reg5(2)(o) |
| Figure 4 | Indicative Drainage Re-alignment Reg5(2)(o) |

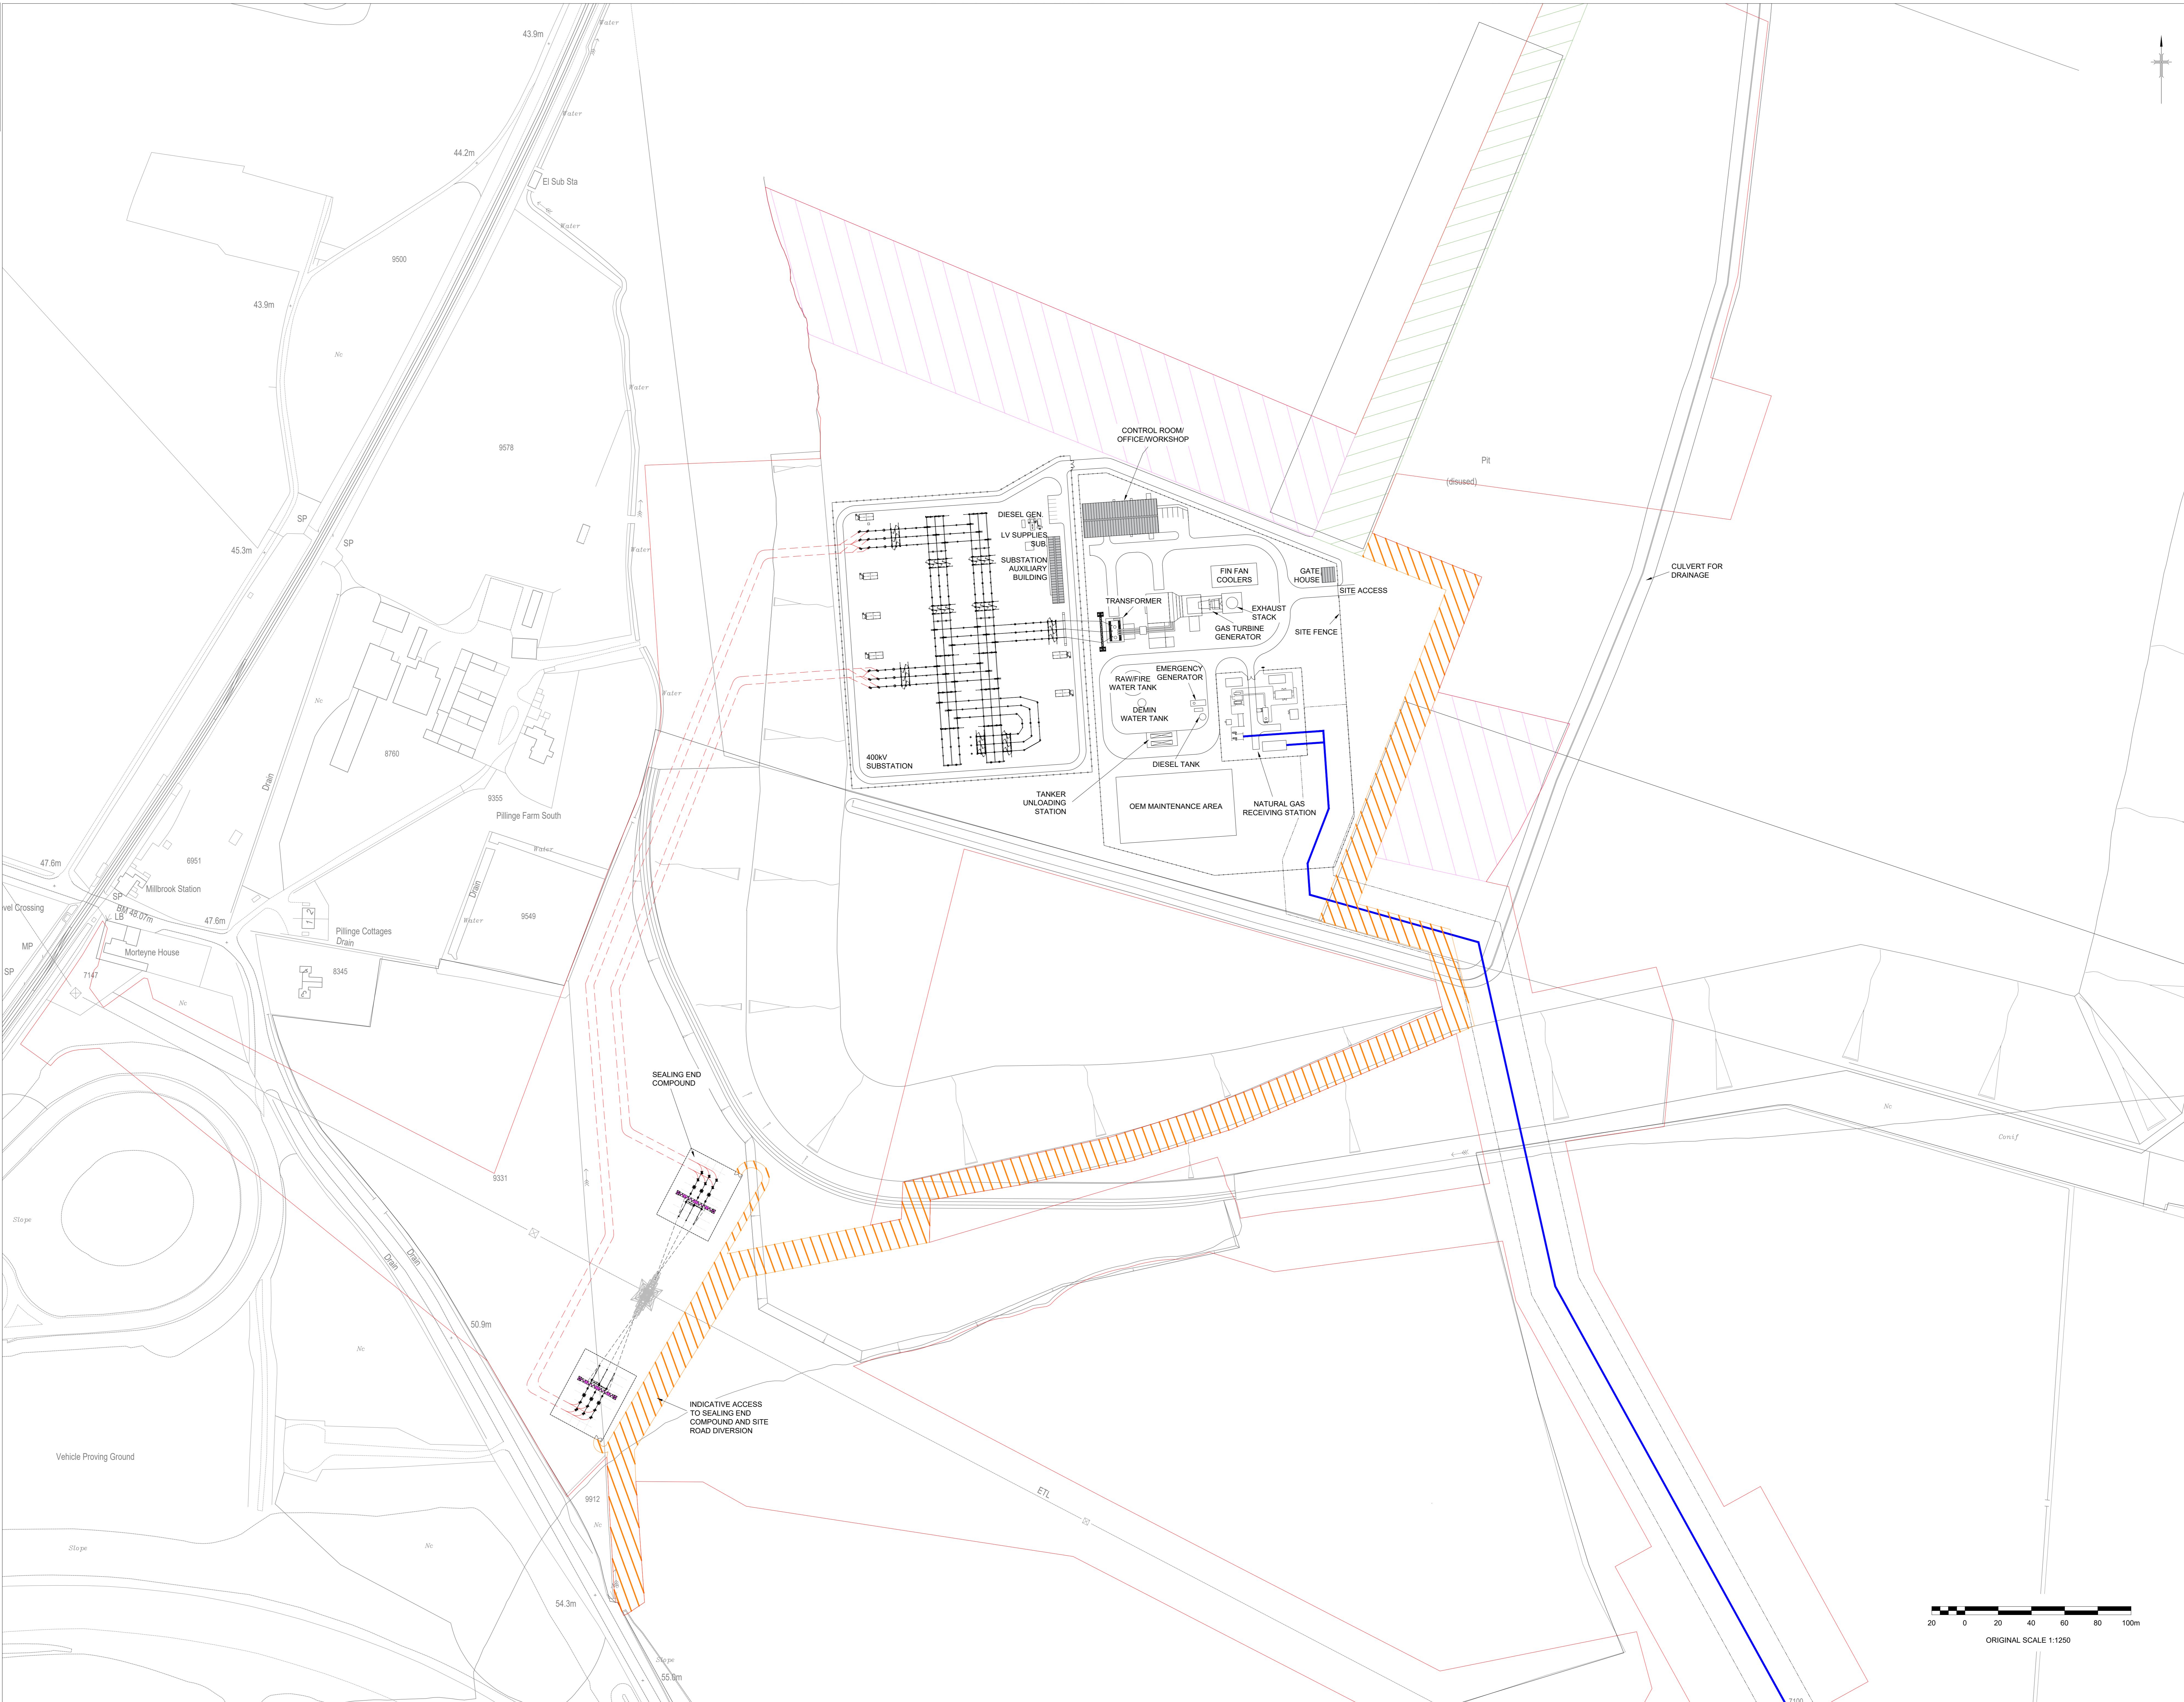

- LEGEND**
- UNDERGROUND ELECTRICITY CABLES
 - GAS PIPELINE
 - PROJECT SITE
 - LAYDOWN AREA (TEMPORARY)
 - ACCESS ROAD
 - SECONDARY ACCESS ROAD

| Rev | Date | Description | By | CHK | APP |
|-----|----------|---------------------------|-----|-----|-----|
| E | 06/07/18 | RED LINE BOUNDARY UPDATED | SPS | SJB | IMG |
| D | 06/06/17 | TITLE UPDATED | SPS | SJB | IMG |
| C | 20/06/17 | LOGO UPDATED | SPS | SJB | IMG |
| B | 06/06/17 | TITLE AND LOGO MODIFIED | SPS | SJB | IMG |
| A | 21/06/17 | FIRST ISSUE | SPS | SJB | IMG |

INDICATIVE

wsp

Westbrook Mills
Gatling
Sney OLL 242

Tel: 44-01483-538400
Fax: 44-01483-538999
www.wsp.com

Client: **Millbrook Power**



Site/Project: **MILLBROOK POWER PROJECT**

**INDICATIVE LAYOUT
GENERATING EQUIPMENT AND
ELECTRICAL CONNECTION
Reg5(2)(o)
DOCUMENT REFERENCE 2.3**

| | |
|--------------------------|------------------------|
| Drawn: SPS | Checked: SJB |
| Designed: IMG | Approved: IMG |
| Date: 21/09/17 | Scale: 1:1250 |
| Project Number: 70032619 | Drawing Number: 1 OF 1 |

70032619 FIGURE 1 E


© Copyright WSP UK Limited

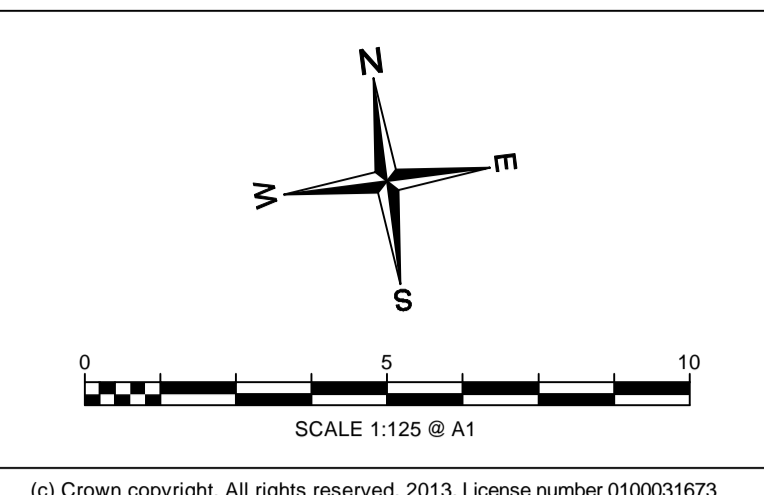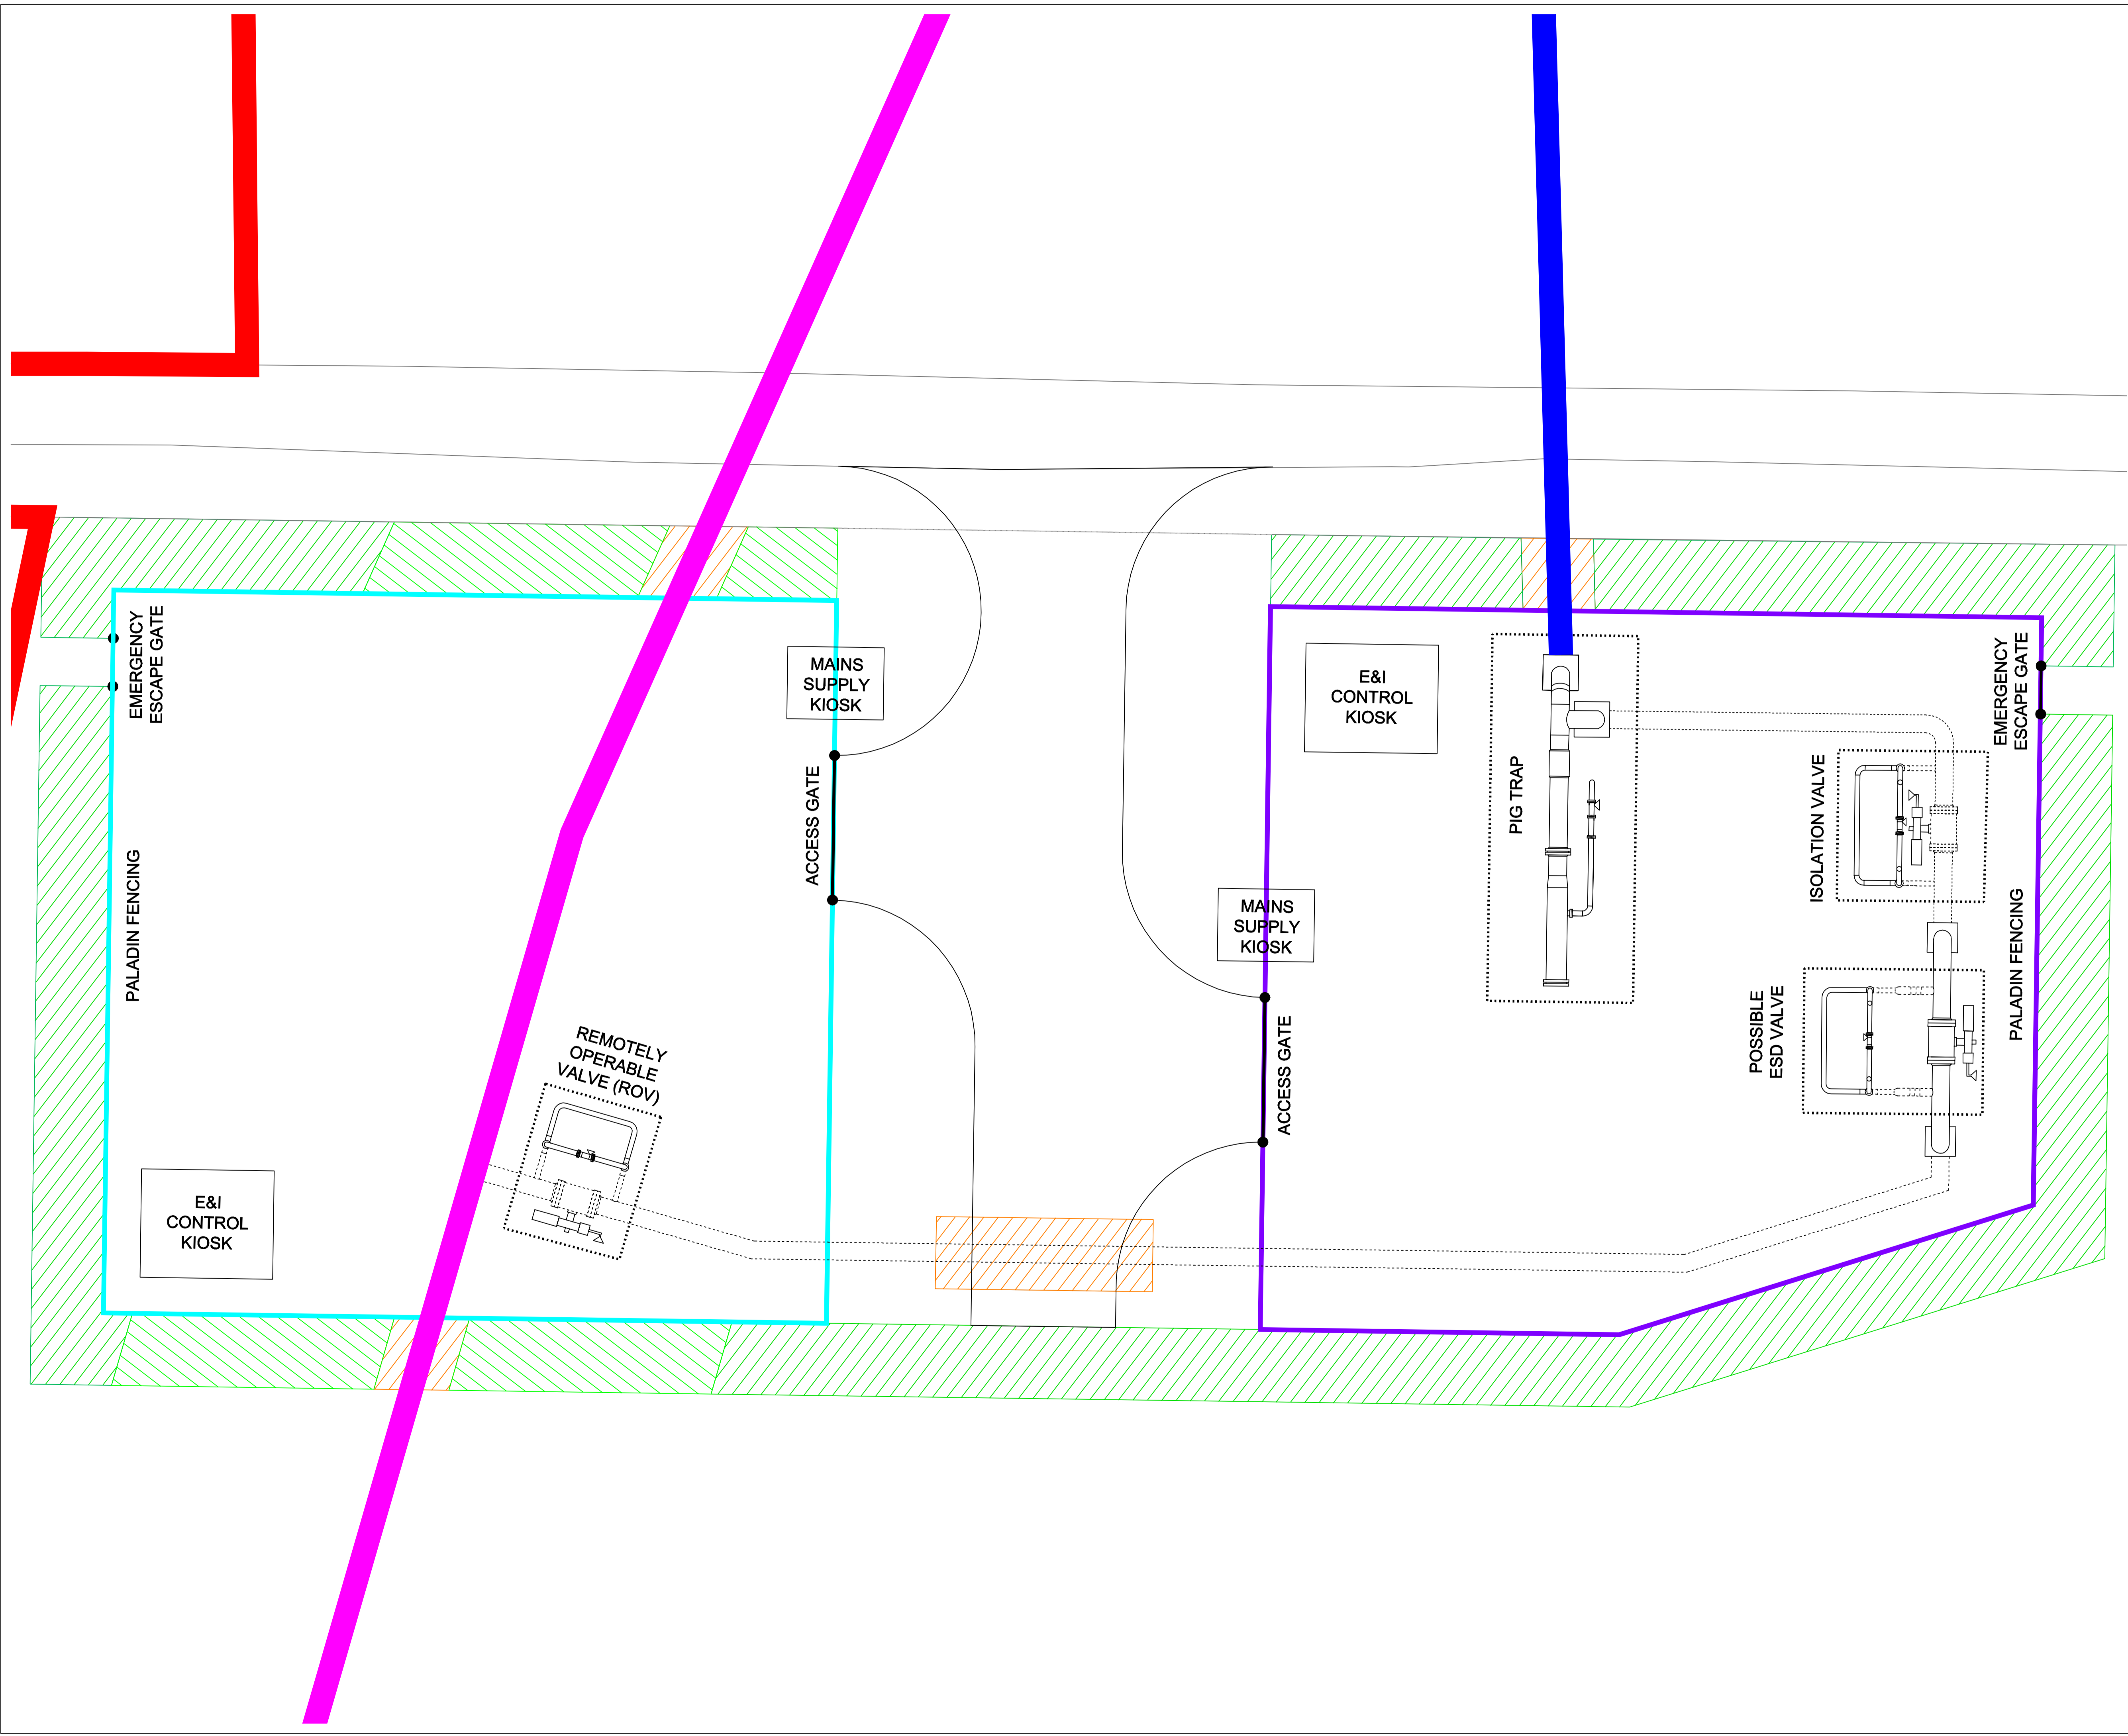

(c) Crown copyright. All rights reserved. 2013. License number 0100031673

LEGEND

- National Transmission System Pipeline (Feeder 9)
- Center Line of Indicative Pipeline Route
- Order Limits
- Minimum Offtake Connection
- Pig Trap Facility
- Landscaping
- Landscaping (Shallow Roots)
- Impact Protection

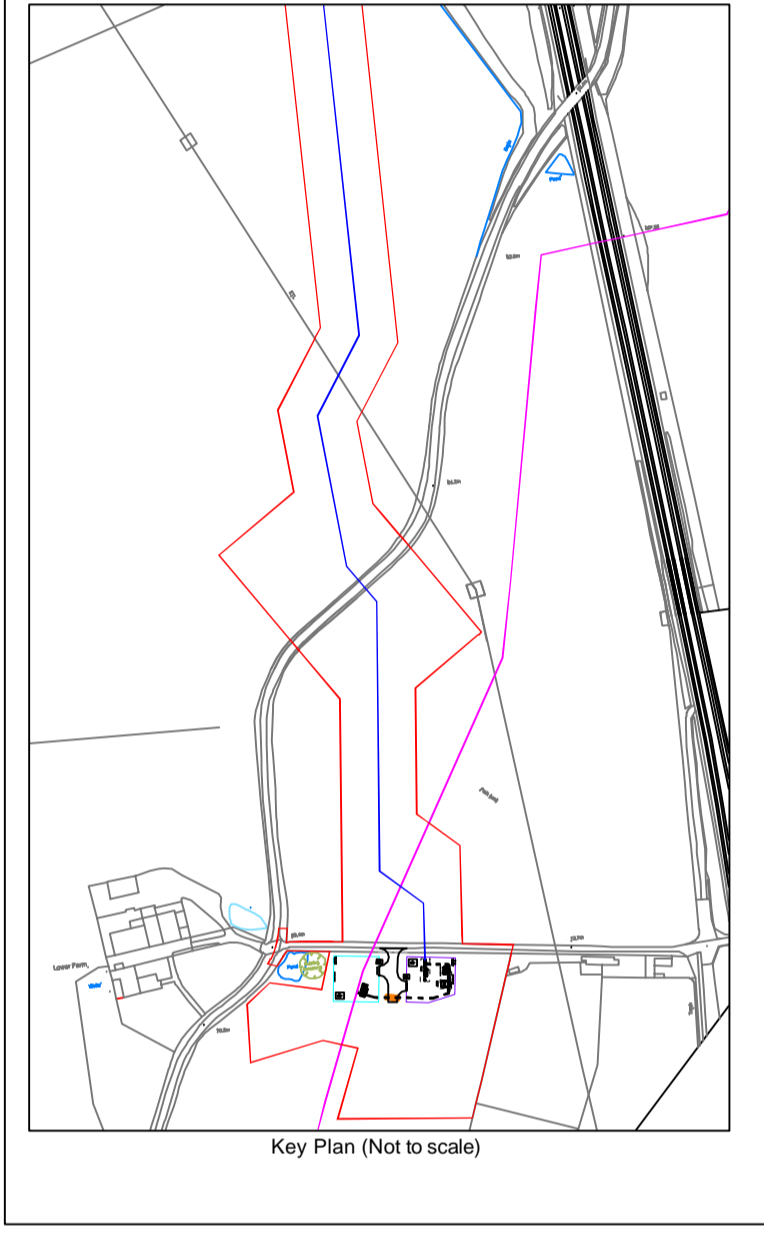

| Rev | Date | Description | By | Chk | App |
|-----|----------|---------------------------|------|------|------|
| 3 | 12/10/17 | TITLE OF KEY PLAN REVISED | CPR | SJS | IMG |
| 2 | 06/10/17 | TITLE UPDATED | SPS | SJS | IMG |
| 1 | 20/09/17 | LOGO UPDATED | SPS | SJS | IMG |
| 0 | 27/02/15 | FIRST ISSUE | M.E. | A.J. | M.D. |

INDICATIVE

Westbrook Mills
Godalming
Surrey GU7 2AZ

Tel: 44-01483-628400
Fax: 44-01483-628989
wsp.com

Client:

 A Shaw Group company

Site/Project:
MILLBROOK POWER PROJECT

Title:
INDICATIVE LAYOUT ABOVE GROUND INSTALLATION Reg 5(2)(o) DOCUMENT REFERENCE 2.3

| | |
|--------------------------|-----------------|
| Drawn: M.E. | Checked: A.J. |
| Designed: M.E. | Approved: M.D. |
| Date: 27/02/15 | Scale: 1:125 A1 |
| Project Number: 287256A | Sheet: 1 of 1 |
| Drawing Number: FIGURE 2 | Revision: 3 |

© Copyright WSP UK Limited



Scale = 1 : 5,000

GREEN LANE

STEWARTBY

MARSTON VALLEY RAILWAY LINE

ROOKERY PIT NORTH

ROOKERY PIT SOUTH

SHORT ACCESS ROAD

POINT AT WHICH THE COVANTA RRF PROJECT ACCESS ROAD TERMINATES

LEGEND:-

- ORDER LIMITS
- INDICATIVE LOCATION OF LLRS PERMITTED FOOTPATH (CONSTRUCTED BY OTHERS)
- 2m FOOTWAY
- SHORT ACCESS ROAD

NOTES:-


1. ALL PROPOSALS ARE SUBJECT TO DETAILED DESIGN
2. VERTICAL ALIGNMENT SUBJECT TO DETAILED DESIGN

| | | | | | |
|------|--|----------|-------|------|------|
| Mark | Revision | Date | Drawn | Chkd | Appd |
| B | ORDER LIMITS AMENDED | 05.07.18 | SW | JPH | JPH |
| A | SHORT ACCESS ROAD IDENTIFIED, COVANTA TERMINATION IDENTIFIED | 27.03.18 | ST | JPH | JPH |

SCALING NOTE: Do not scale from this drawing. If in doubt, ask.
 UTILITIES NOTE: The position of any existing public or private sewers, utility services, plant or apparatus shown on this drawing is believed to be correct, but no warranty to this is expressed or implied. Other such plant or apparatus may also be present but not shown. The Contractor is therefore advised to undertake their own investigation where the presence of any existing sewers, services, plant or apparatus may affect their operations.

Drawing Issue Status **INDICATIVE**

INDICATIVE LAYOUT OF THE SHORT ACCESS ROAD



| | | |
|---|----------|----------|
| Client | | |
|  | | |
| Date of 1st Issue | Designed | Drawn |
| 26.09.17 | ST | ST |
| A3 Scale | Checked | Approved |
| 1:5000 | EM | EM |
| Drawing Number | Revision | |
| FIGURE 3 | B | |
| DOCUMENT REFERENCE 2.3 | | |



Offices throughout the UK and Europe
www.peterbrett.com
 © Peter Brett Associates LLP
 NORTHAMPTON
 Tel: 01604 878 300

Reproduced from based upon Ordnance Survey material with the permission of Ordnance Survey © on behalf of The Controller of Her Majesty's Stationery Office. © Crown Copyright. Unauthorised reproduction infringes Crown Copyright and may lead to prosecution or civil proceedings. Licence No. 100017583. Year of Publication 2010. Owner/Purchaser of Mapping PRA LLP


Millbrook Gas Fired Generating Station Order 201*

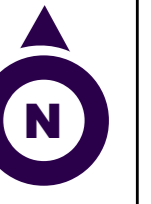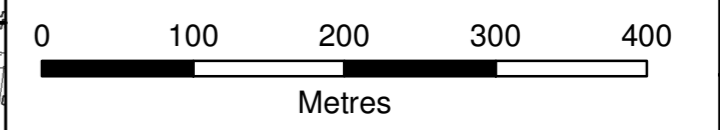

Reproduced from the Ordnance Survey Map with permission of the Controller of Her Majesty's Stationery Office. © Crown Copyright 2018. Carter Jonas LLP ES100004458

Legend:

- Order Limits
- Original indicative alignment of LLRS Drainage ditch (pursuant to ref no: BC/CM/2000/8)
- - - Optional indicative alignment of LLRS Drainage ditch (pursuant to ref no: BC/CM/2000/8 as amended by Central Bedfordshire County Council in a letter dated 6 July 2018)

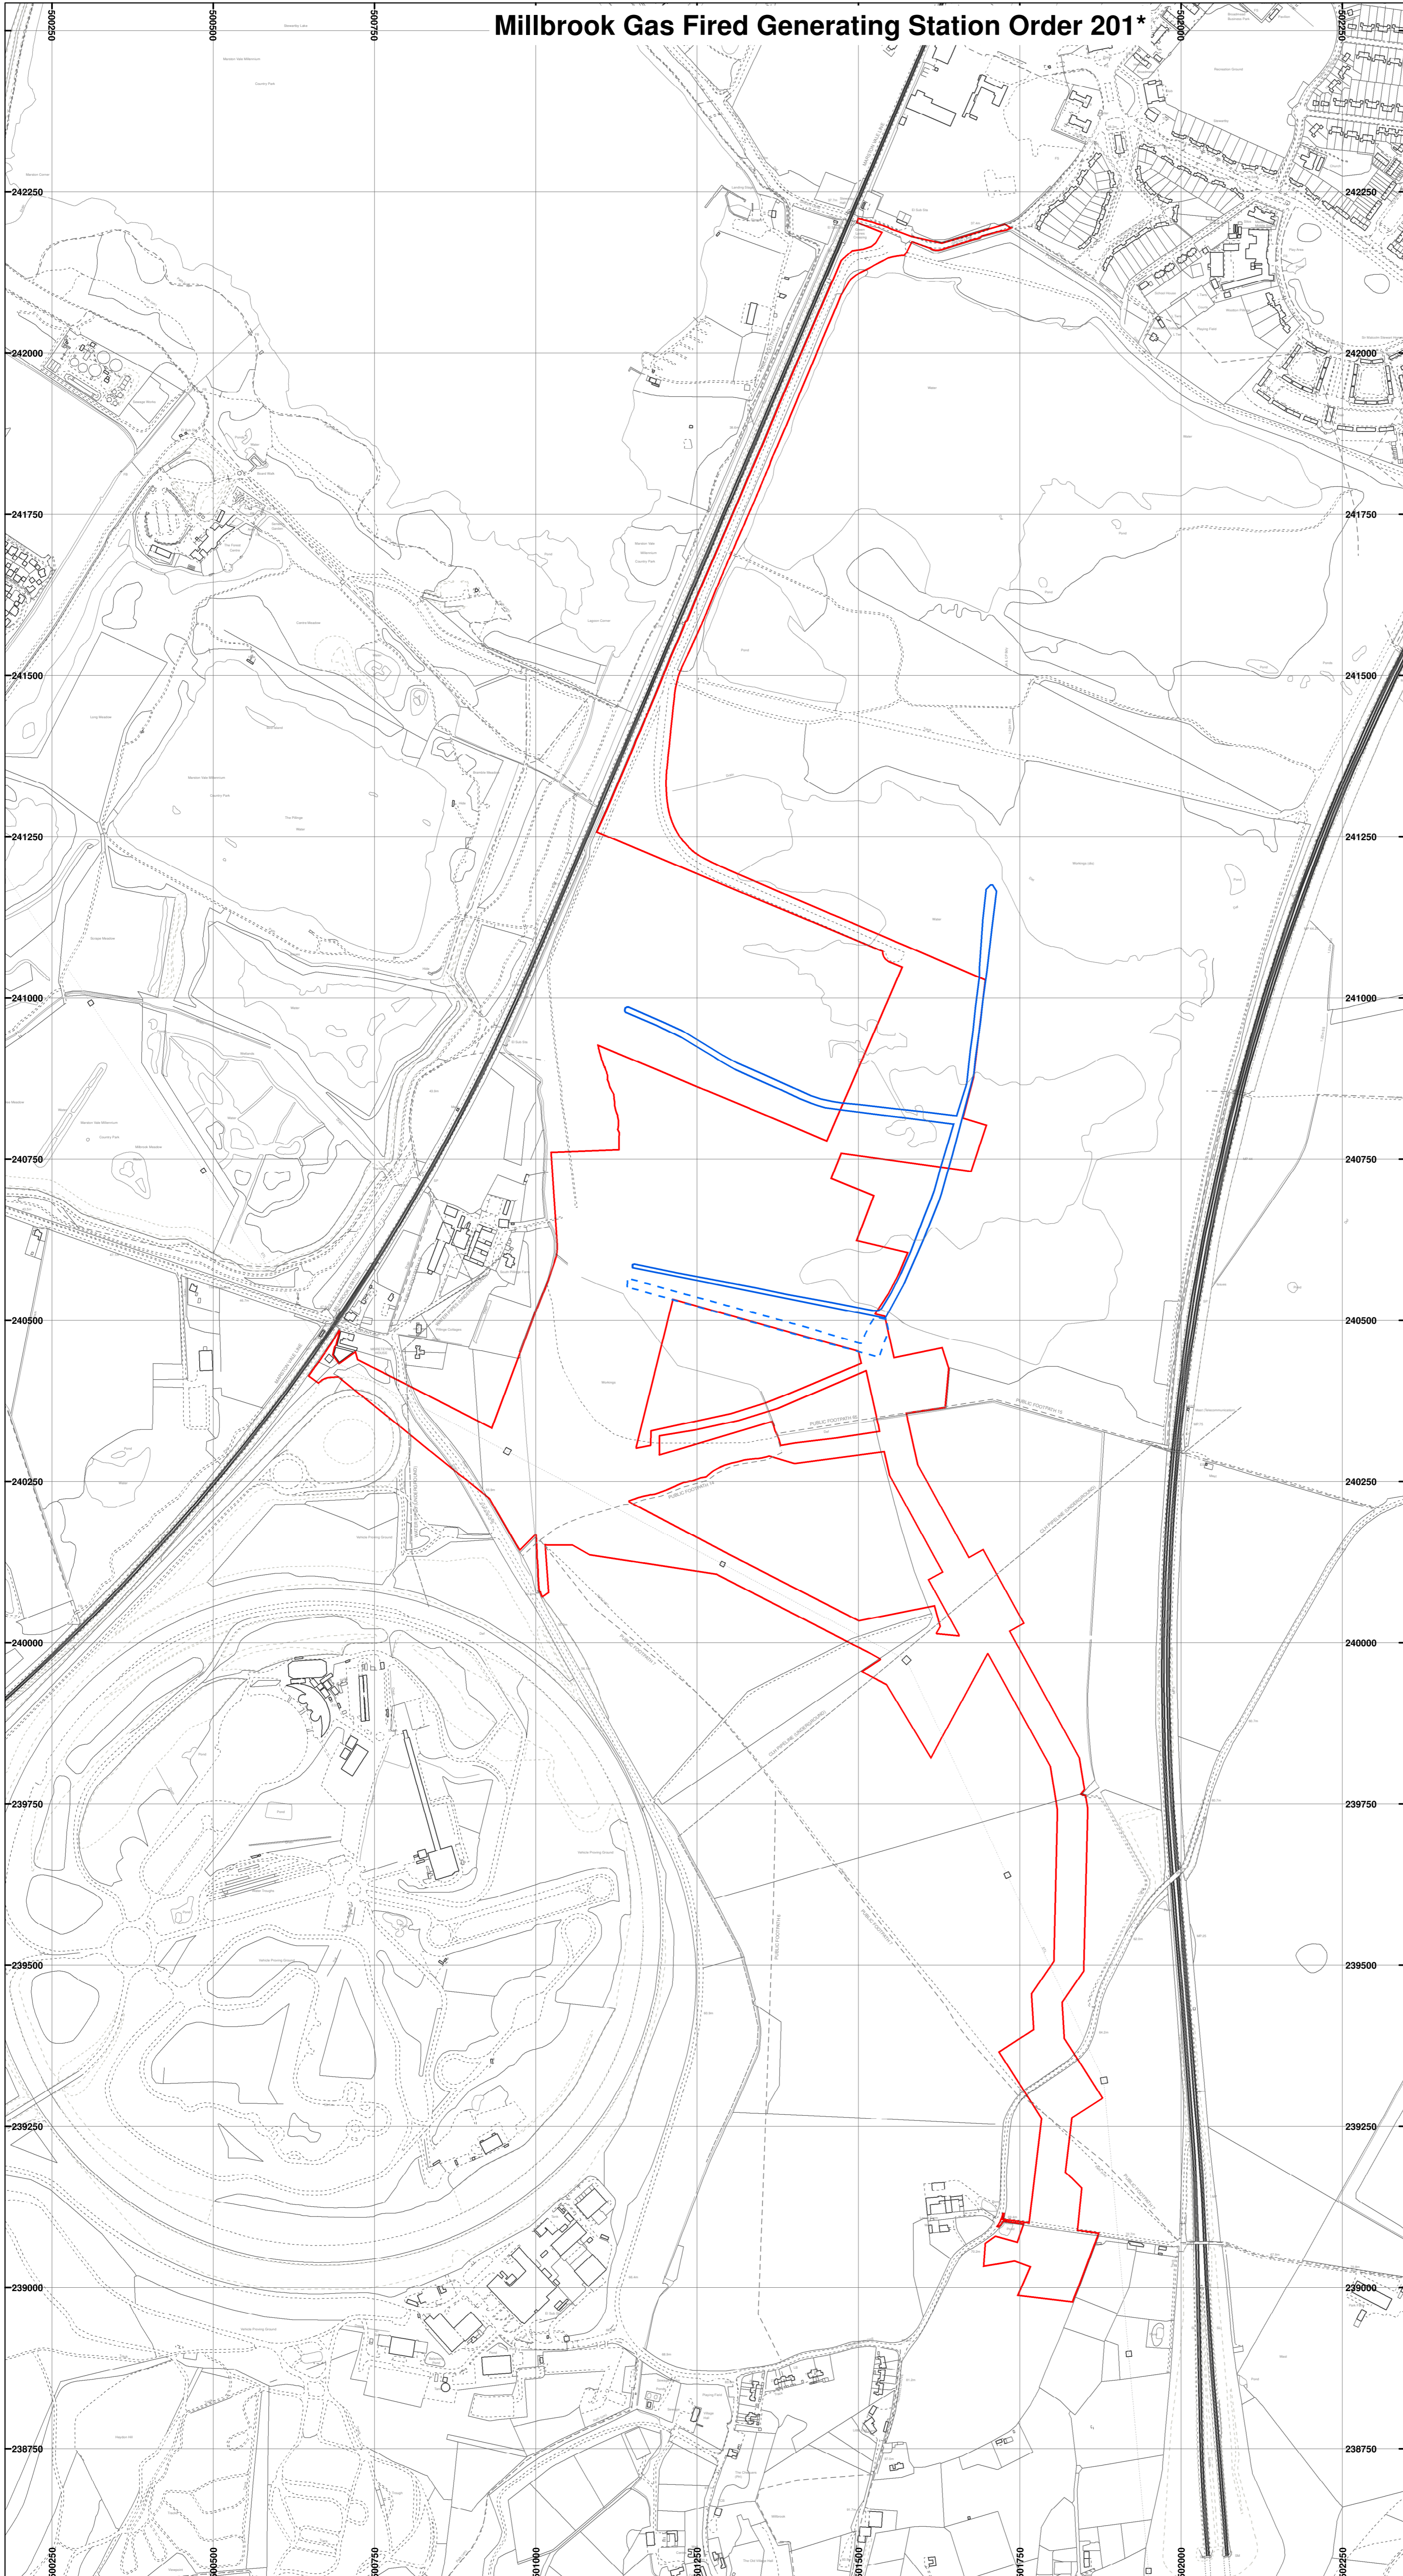

Created by:
Carter Jonas LLP
2 Snow Hill
Birmingham
B4 6GA

www.carterjonas.co.uk
millbrook@carterjonas.co.uk

Carter Jonas

Created for:
Millbrook Power Limited
Drax Power Station
Drax, Selby
North Yorkshire
YO8 8PH

www.millbrookpower.co.uk



Title:
Indicative Drainage Re-alignment
The Infrastructure Planning (Applications: Prescribed Forms and Procedure) Regulations 2009
Regulation 5(2)(o) Document Reference: 2.3

| | | |
|-----------------------------|----------------|--------------------|
| Scale: 1:5000 | @A1 | Date: 09 July 2018 |
| Dwg no: J0008128-407 | Revision | B |
| Drawn by: RB | Checked by: MD | Approved by: MD |