


## Glyn Rhonwy Pumped Storage Development Consent Order

Indicative Elevations & Section of Above Ground Power House,  
Substation and Ancillary Buildings

---



<b>PINS Reference</b>	EN010072	
<b>Document No.</b>	2.06.7	
<b>Regulation</b>	5(2)(o)	
<b>Author</b>	AECOM	
<b>Revision</b>	<b>Date</b>	<b>Description</b>
0	October 2015	Submission Version

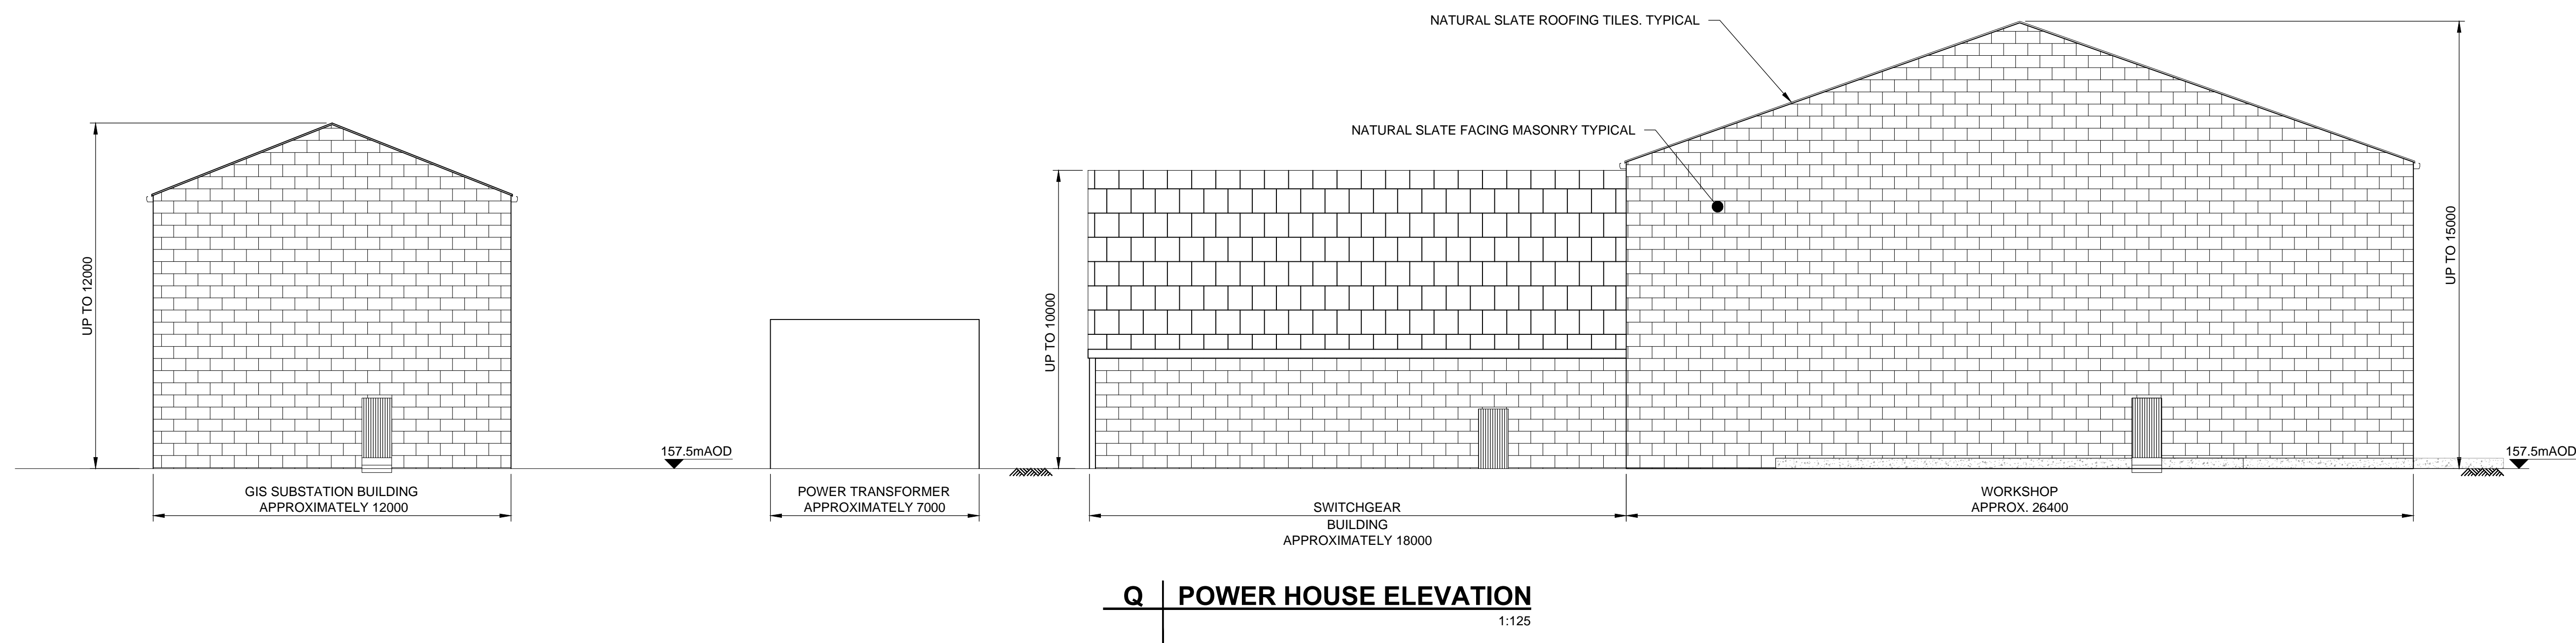

**NOTES**

1. ALL DIMENSIONS IN MILLIMETERS UNLESS OTHERWISE NOTED. DO NOT SCALE.
2. ALL LEVELS IN METERS AND REDUCED TO ORDNANCE DATUM UNLESS OTHERWISE NOTED.
3. THIS DRAWING TO BE READ IN CONJUNCTION WITH DRAWING NUMBERS ZN03-C-3001 TO ZN03-C-3003 AND ALL REFERENCED DETAIL DRAWINGS.
4. ALL BUILDINGS DETAILS ARE INDICATIVE AND SUBJECT TO ARCHITECTURAL DETAILED DESIGN AND APPROVAL VIA DCO REQUIREMENTS
5. GIS SUBSTATION BUILDING DESIGN IS SUBJECT TO APPROVAL BY SP MANWEB