


## Glyn Rhonwy Pumped Storage Development Consent Order

### Indicative Elevations & Section of Penstock Configuration (Revision 1)

---




<b>PINS Reference</b>	EN010072	
<b>Document Nos.</b>	2.06.5	
<b>Authors</b>	AECOM	
<b>Revision</b>	<b>Date</b>	<b>Description</b>
1	April 2016	Revised for Deadline 2

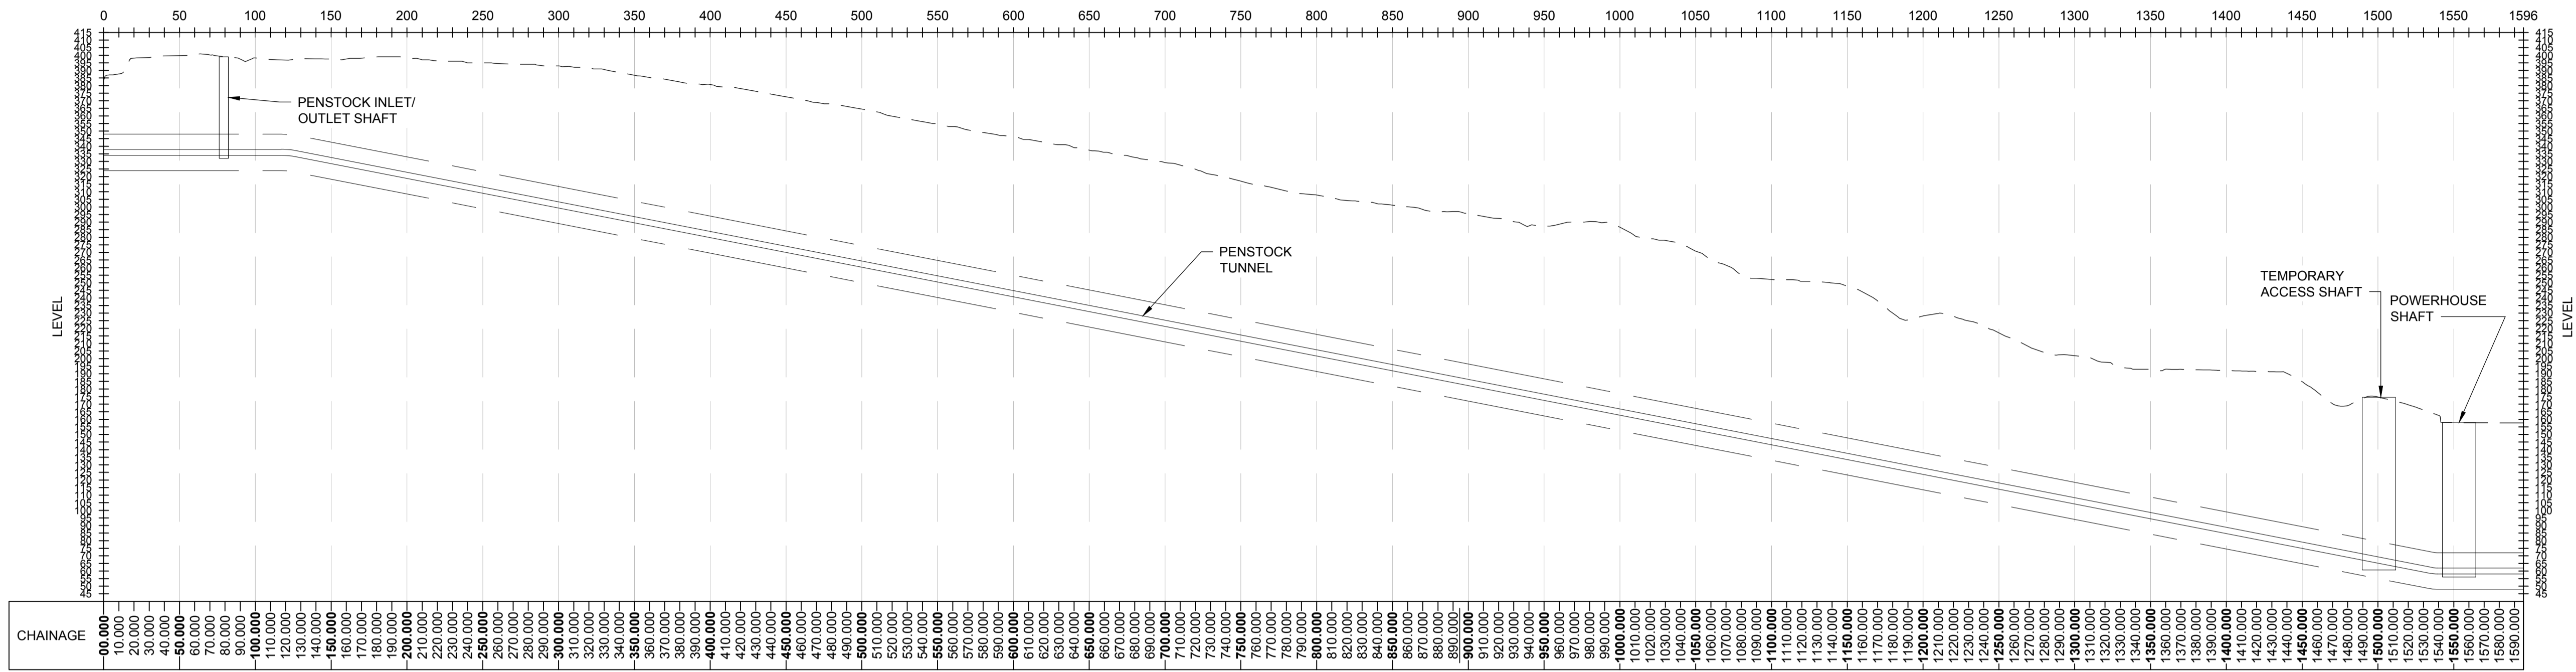

**G | PENSTOCK TUNNEL SECTION**

1:2500

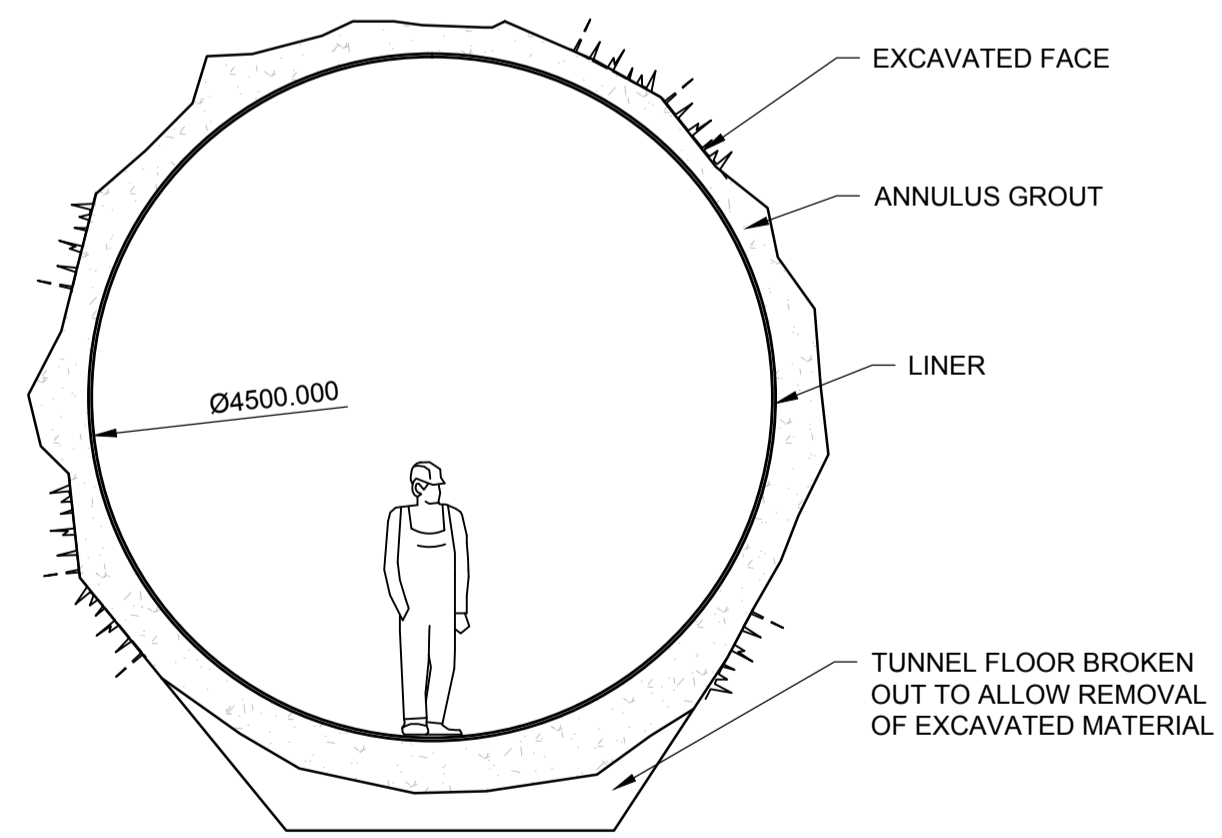

**J | TYPICAL TUNNEL SECTION**

1:50

**NOTES**

1. ALL DIMENSIONS IN METERS UNLESS OTHERWISE NOTED. DO NOT SCALE.
2. ALL LEVELS IN METRES AND REDUCED TO ORDINANCE DATUM UNLESS OTHERWISE NOTED.

