


Glyn Rhonwy Pumped Storage Development Consent Order

Indicative Elevations & Section of Power House, Turbine Shaft and Turbine House Configuration (Revision 1)



PINS Reference	EN010072	
Document Nos.	2.06.6	
Authors	AECOM	
Revision	Date	Description
1	April 2016	Revised for Deadline 2

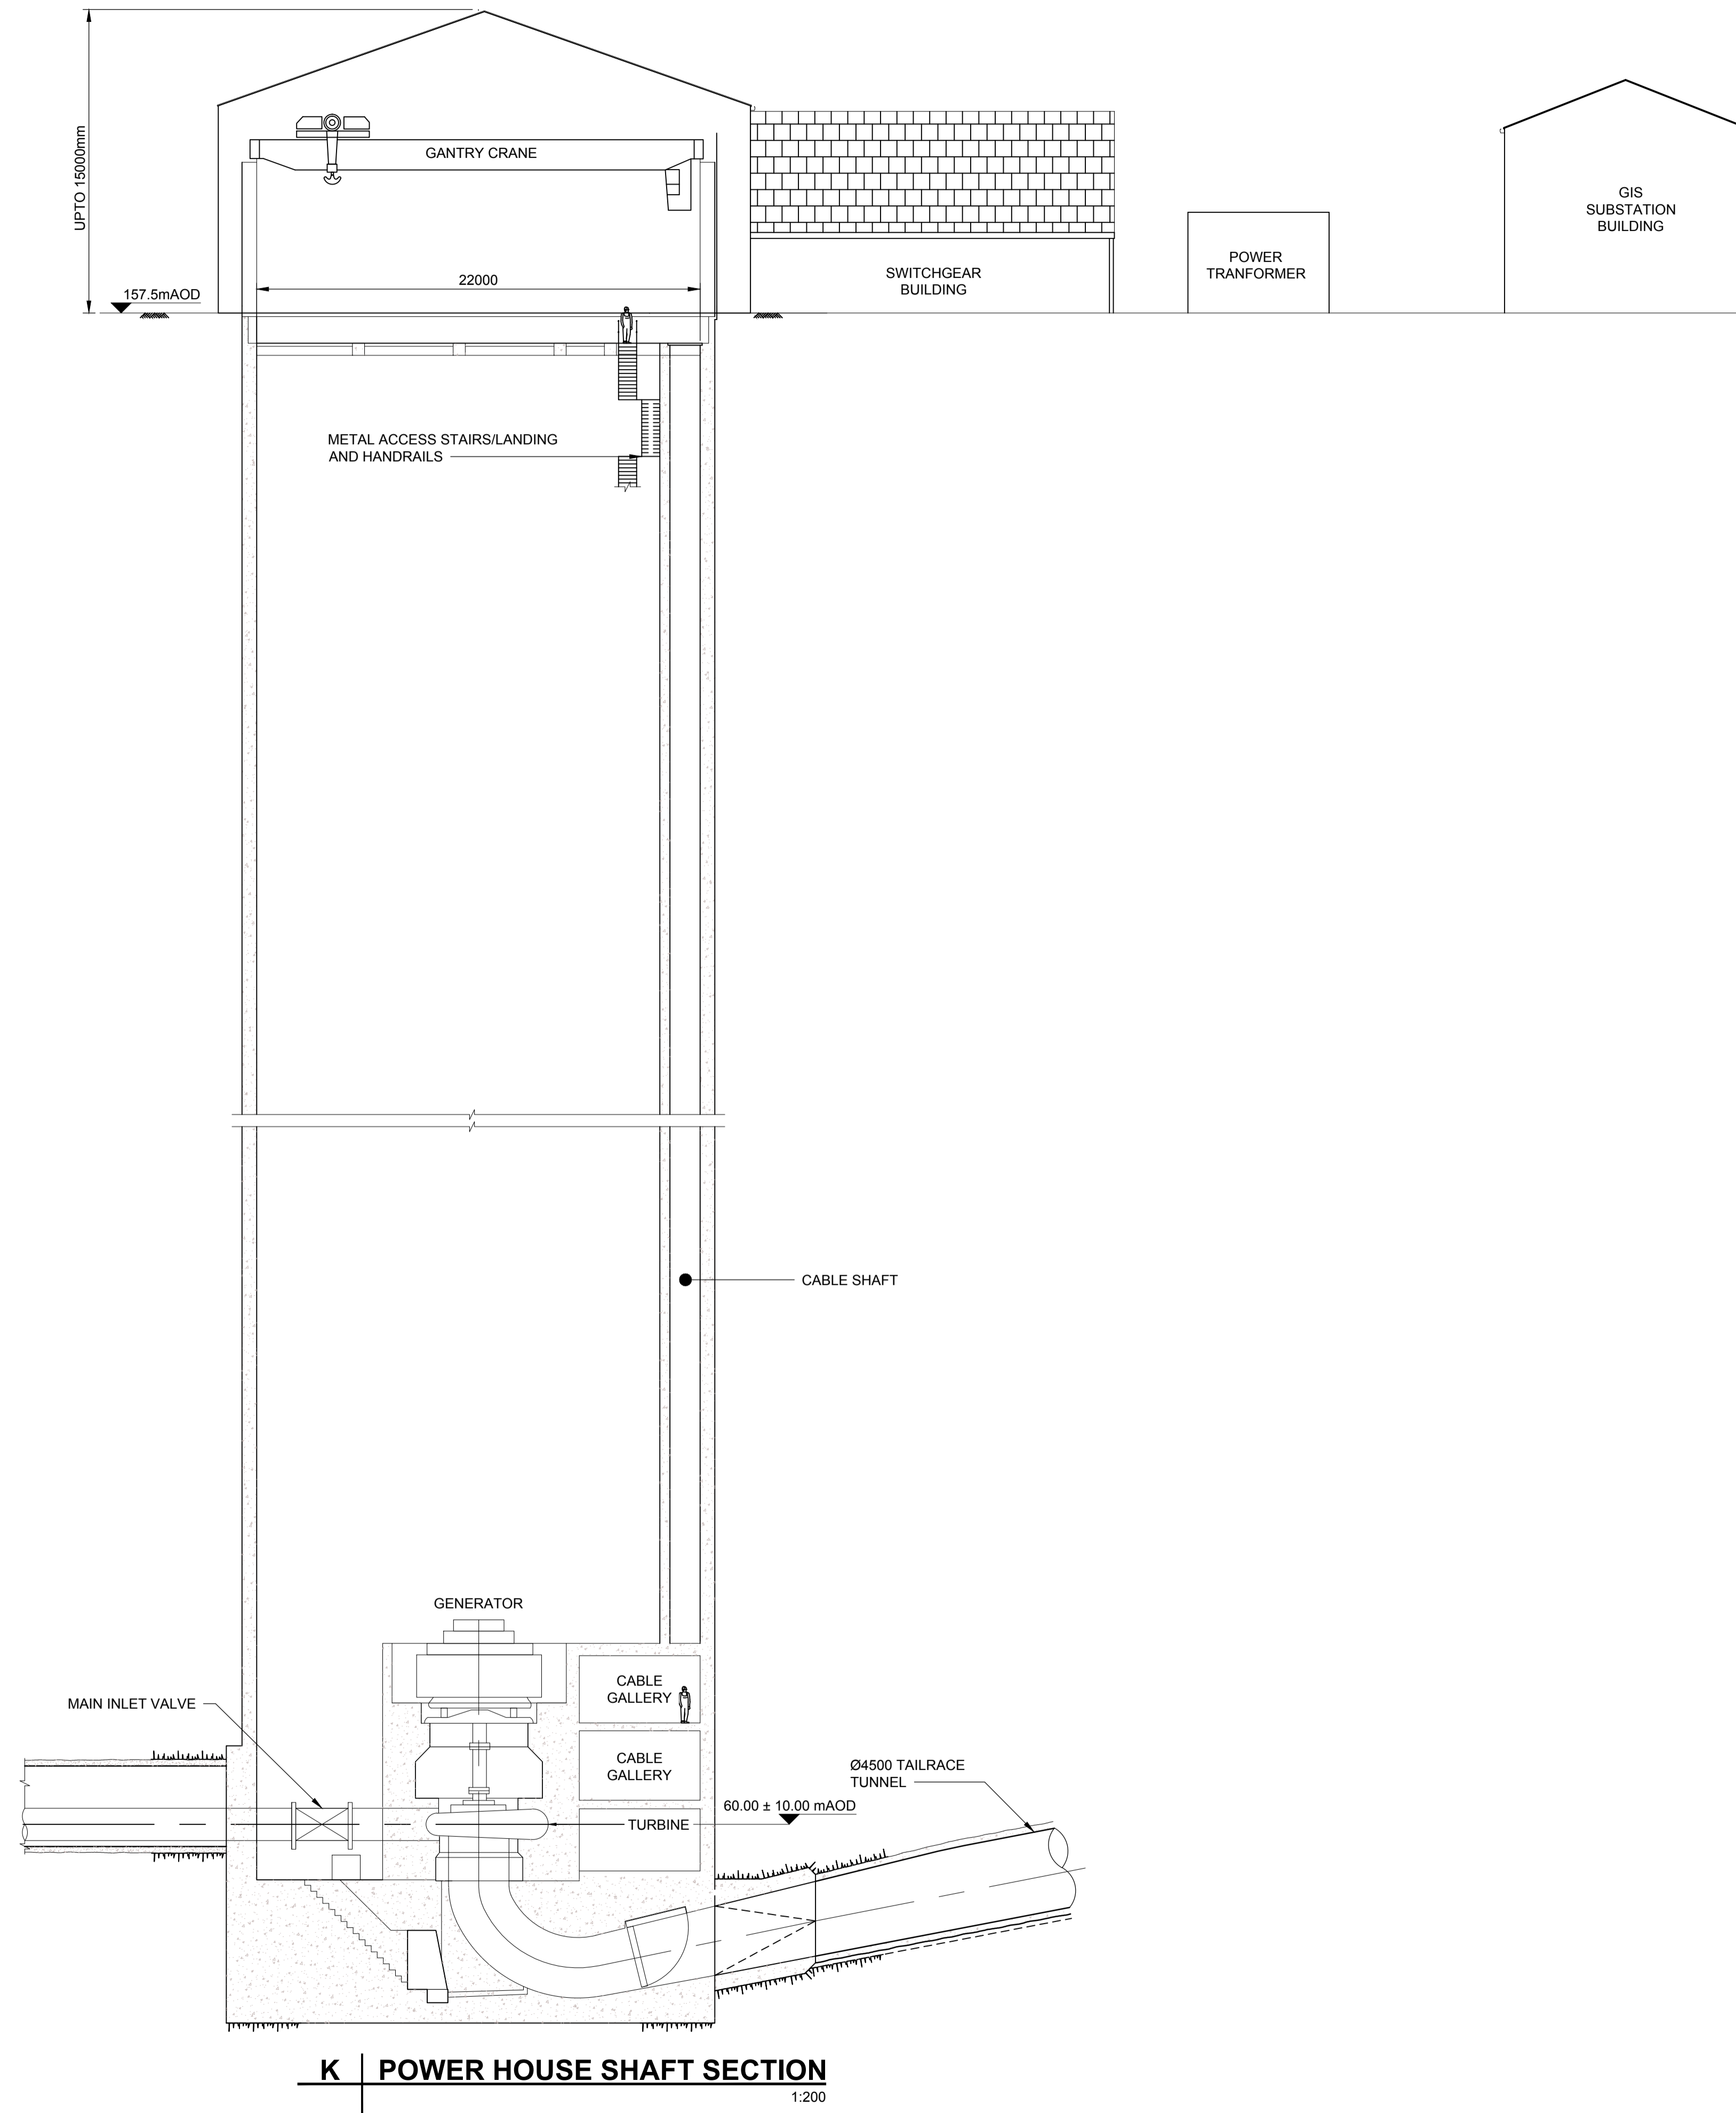

K | POWER HOUSE SHAFT SECTION
1:200

NOTES

1. ALL DIMENSIONS IN MILLIMETERS UNLESS OTHERWISE NOTED. DO NOT SCALE.
2. ALL LEVELS IN METERS AND REDUCED TO ORDINANCE DATUM UNLESS OTHERWISE NOTED.
3. ALL BUILDINGS DETAILS ARE INDICATIVE AND SUBJECT TO ARCHITECTURAL DETAILED DESIGN AND APPROVAL VIA DCO REQUIREMENTS
4. GIS SUBSTATION BUILDING DESIGN IS SUBJECT TO APPROVAL BY SP MANWEB
5. THERE IS A 10 m VERTICAL LIMIT OF DEVIATION FOR THE MAIN INLET VALVE

