


Glyn Rhonwy Pumped Storage Development Consent Order

Land Plans: Sheet 1 (Revision 1)



PINS Reference	EN010072	
Document Nos.	2.03.1 Rev 1	
Authors	AECOM	
Revision	Date	Description
0	October 2015	Submission Version
1	April 2016	Update for Deadline 3

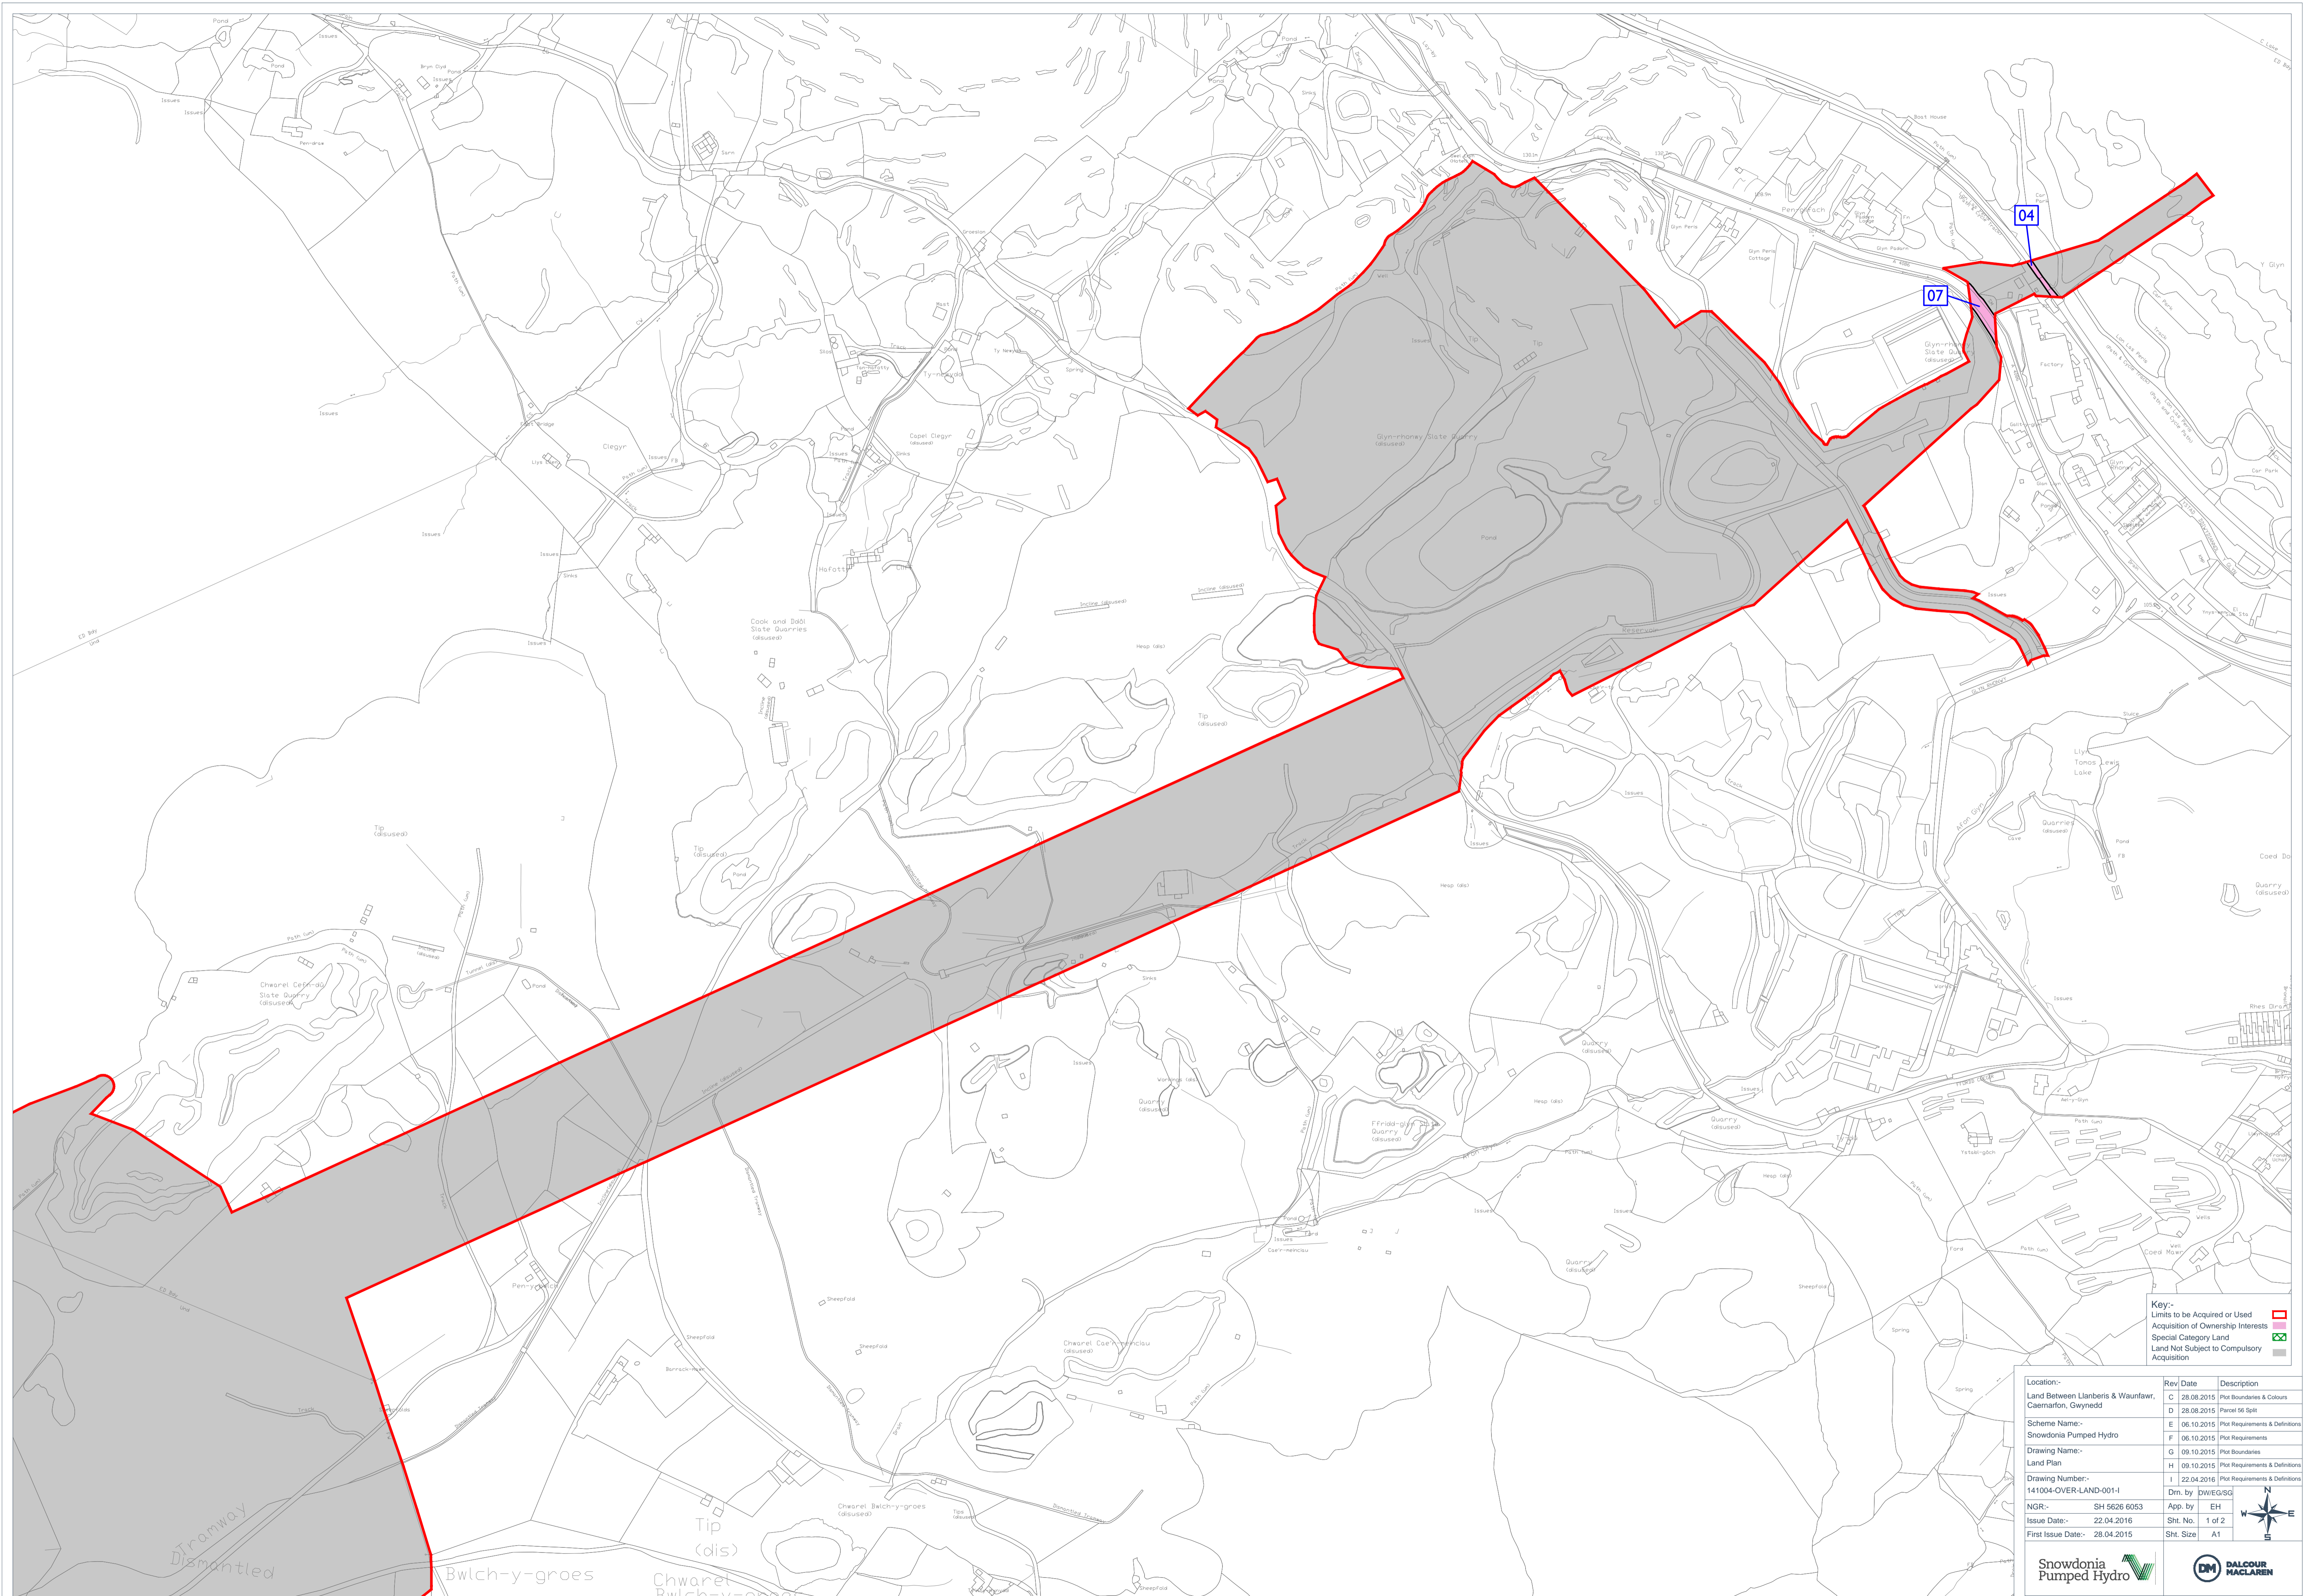

Key:-
 Limits to be Acquired or Used [Red outline]
 Acquisition of Ownership Interests [Pink outline]
 Special Category Land [Green outline]
 Land Not Subject to Compulsory Acquisition [Grey fill]

Location:- Land Between Llanberis & Waunfawr, Caernarfon, Gwynedd	Rev	Date	Description
	C	28.08.2015	Plot Boundaries & Colours
	D	28.08.2015	Parcel 56 Split
Scheme Name:- Snowdonia Pumped Hydro	E	06.10.2015	Plot Requirements & Definitions
	F	06.10.2015	Plot Requirements
Drawing Name:- Land Plan	G	09.10.2015	Plot Boundaries
	H	09.10.2015	Plot Requirements & Definitions
Drawing Number:- 141004-OVER-LAND-001-1	I	22.04.2016	Plot Requirements & Definitions
NGR:- SH 5626 6053	Dm. by	DWEG/SC	
Issue Date:- 22.04.2016	App. by	EH	
First Issue Date:- 28.04.2015	Sht. No.	1 of 2	
	Sht. Size	A1	

