


## Glyn Rhonwy Pumped Storage Development Consent Order

Land Plans: Sheet 2 (Revision 1)

---



<b>PINS Reference</b>	EN010072	
<b>Document Nos.</b>	2.03.2 Rev 1	
<b>Authors</b>	AECOM	
<b>Revision</b>	<b>Date</b>	<b>Description</b>
0	October 2015	Submission Version
1	April 2016	Update for Deadline 3

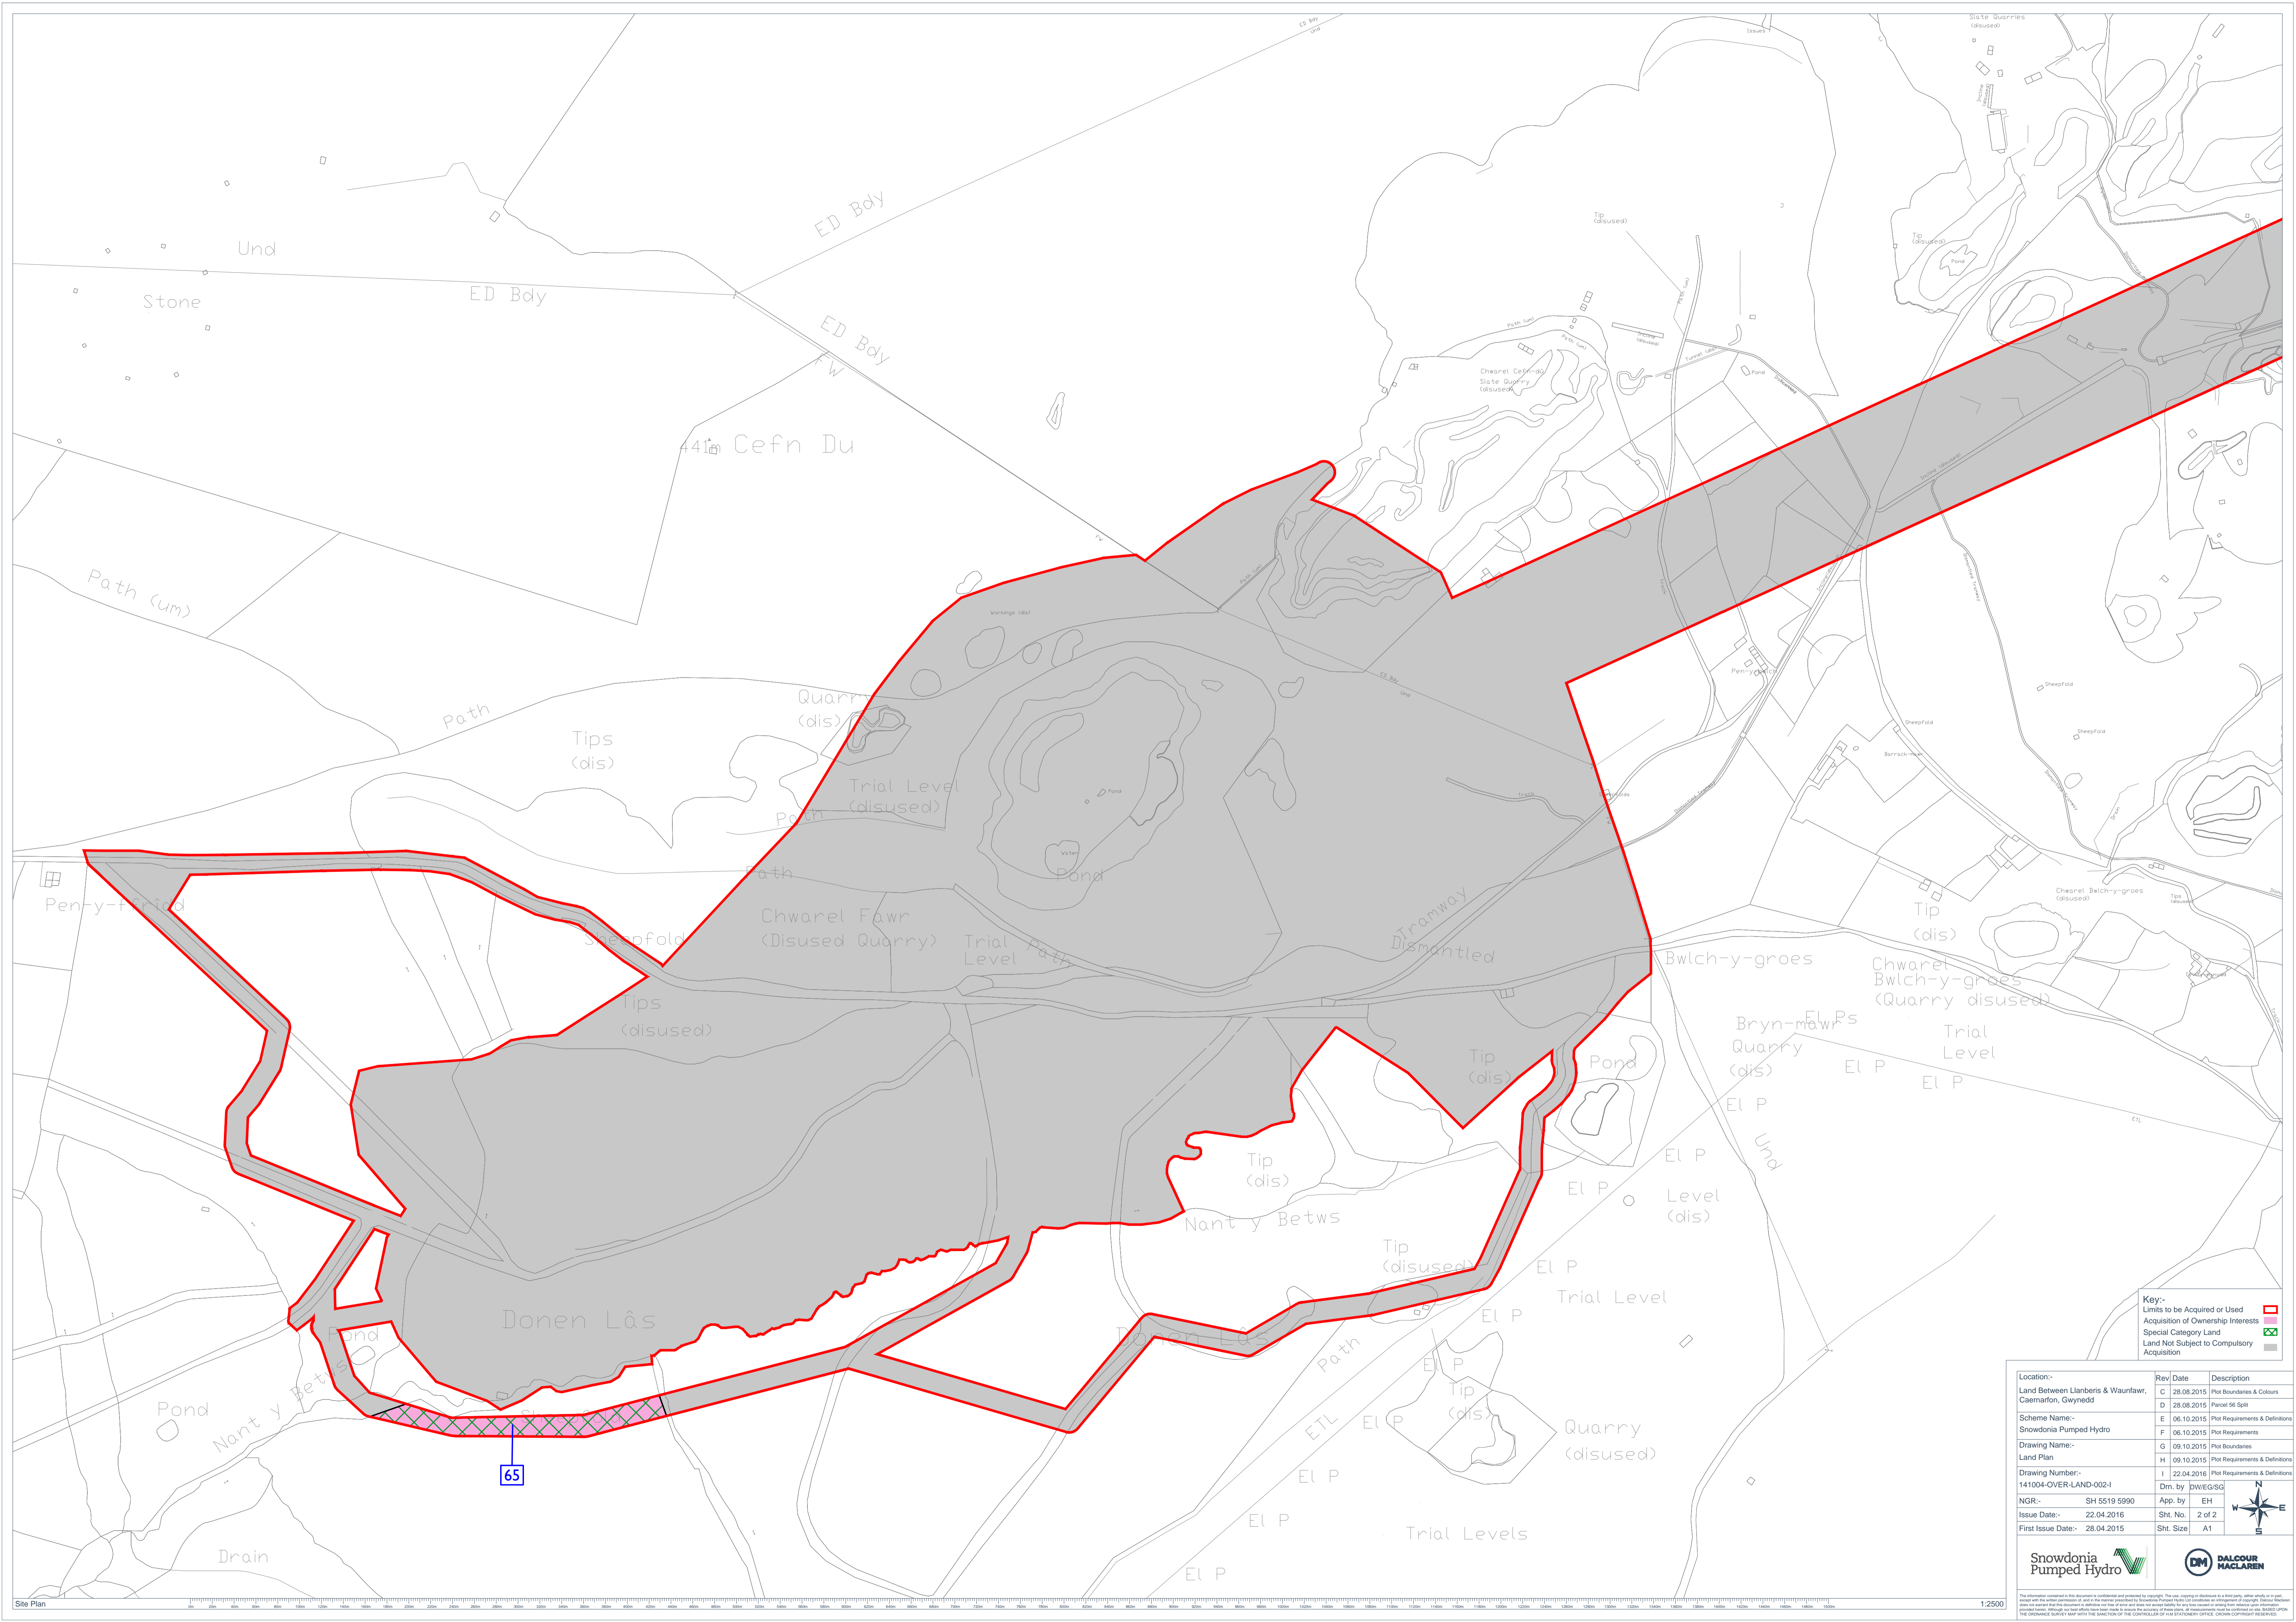


**Key:-**

- Limits to be Acquired or Used
- Acquisition of Ownership Interests
- Special Category Land
- Land Not Subject to Compulsory Acquisition

Rev	Date	Description
C	28.08.2015	Plot Boundaries & Colours
D	28.08.2015	Parcel 56 Split
E	06.10.2015	Plot Requirements & Definitions
F	06.10.2015	Plot Requirements
G	09.10.2015	Plot Boundaries
H	09.10.2015	Plot Requirements & Definitions
I	22.04.2016	Plot Requirements & Definitions

Location:-	Land Between Llanberis & Waunfawr, Caernarfon, Gwynedd
Scheme Name:-	Snowdonia Pumped Hydro
Drawing Name:-	Land Plan
Drawing Number:-	141004-OVER-LAND-0024
NGR:-	SH 5519 5990
Issue Date:-	22.04.2016
First Issue Date:-	28.04.2015
Dm. by	DWEG/SC
App. by	EH
Sht. No.	2 of 2
Sht. Size	A1

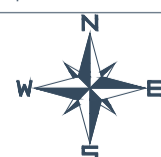

**Snowdonia Pumped Hydro**

1:2500