


G | PENSTOCK TUNNEL SECTION

1:2500

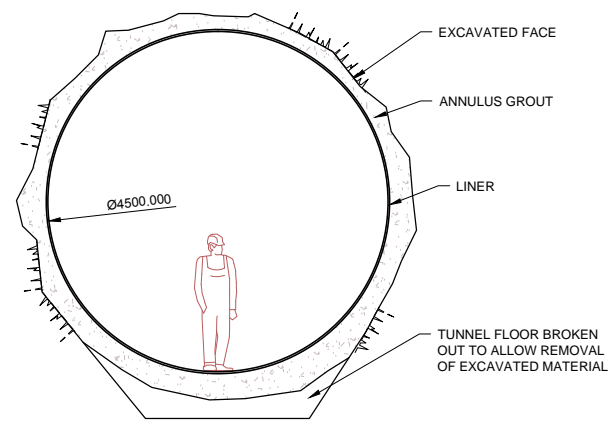

J | TYPICAL TUNNEL SECTION

1:50

NOTES

1. ALL DIMENSIONS IN METERS UNLESS OTHERWISE NOTED. DO NOT SCALE.
2. ALL LEVELS IN METRES AND REDUCED TO ORDNANCE DATUM UNLESS OTHERWISE NOTED.

