



East Anglia ONE North Offshore Windfarm

Appendix 26.5

A1094/ B1069 Widening for Abnormal Indivisible Load

Environmental Statement Volume 3

Applicant: East Anglia ONE North Limited
Document Reference: 6.3.26.5
SPR Reference: EA1N-DWF-ENV-REP-IBR-000363_005 Rev 01
Pursuant to APFP Regulation: 5(2)(a)


Author: Royal HaskoningDHV
Date: October 2019
Revision: Version 1



NOTES
 1. Do not scale from this drawing, all dimensions are in metres unless noted otherwise.
 2. This drawing has been based upon Ordnance Survey Maps and Royal HaskoningDHV can not guarantee the accuracy of data.

KEY

	ORDER LIMITS
	TEMPORARY OVERRUN AREA
	OVERSAIL AREA

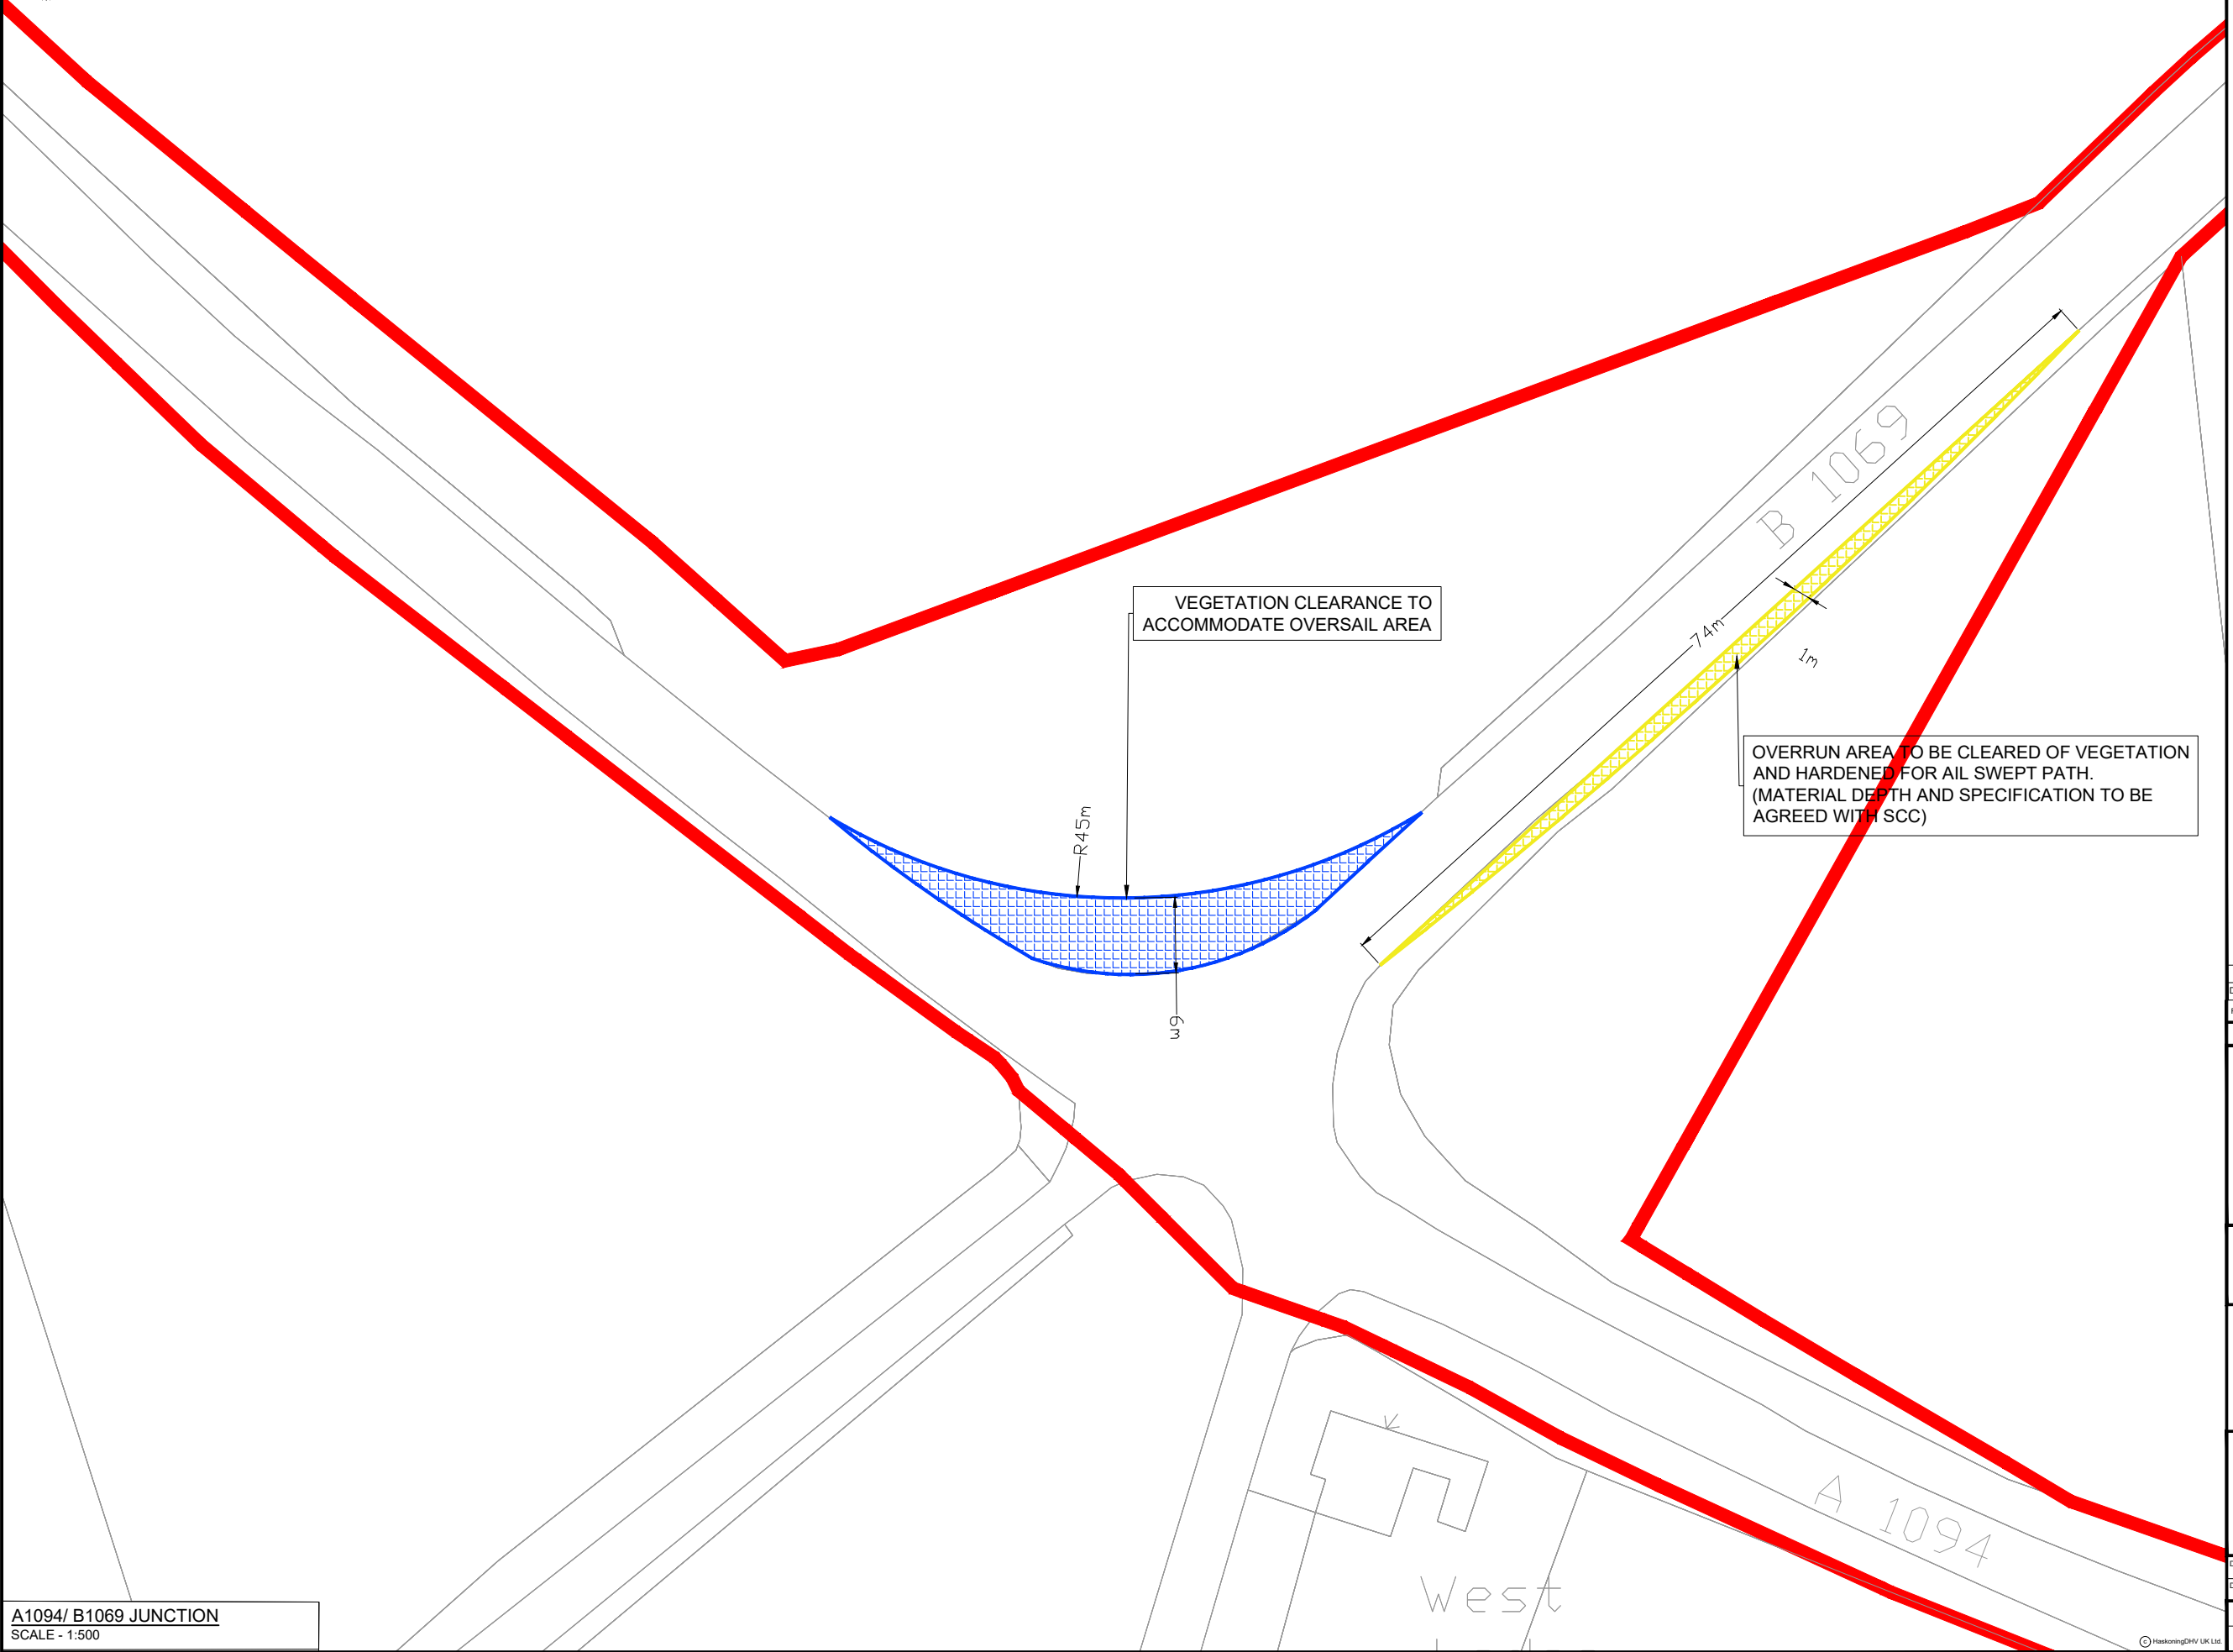

A1094/ B1069 JUNCTION
SCALE - 1:500

D.01	FIRST ISSUE				
REV	DATE	DESCRIPTION	BY	CHK	APP

REVISIONS

CLIENT



PROJECT

EAST ANGLIA ONE NORTH

TITLE

A1094/ B1069 WIDENING FOR ABNORMAL INDIVISIBLE LOAD



DRAWN	JL	CHECKED	SKT	APPROVED	ADR
DATE	06.06.2019	SCALE AT A3	1:500	AUTOCAD REF.	
DRAWING No.	TP-PB4842-DR026			REVISION	D0.1
CLIENT DWG No.					