

Legend

- 10km Radii
- 50km SLVIA Study Area
- Suffolk Coast & Heaths AONB
- Suffolk Landscape Character Assessment, 2018

6. Coastal Levels

c. Marshes of the Minsmere Level extending westward to Eastbridge in Theberton

d. The area of a former large meare lying to the south of the existing Meare at Thorpeness and the northern outskirts of Aldeburgh


e. Marshes flanking the sides of the Rivers Alde, Ore and Butley from Aldeburgh south past Orford, to East Lane in Bawdsey

Blade Tip ZTV

No. of Blade Tips Theoretically Visible

	1 - 10
	11 - 20
	21 - 30
	31 - 40
	41 - 50
	51 - 53

Blade tip:	300m
DTM:	OS T50
DTM resolution:	50m
Observer height:	2m
Surface features:	Excluded
Earth curvature:	Included

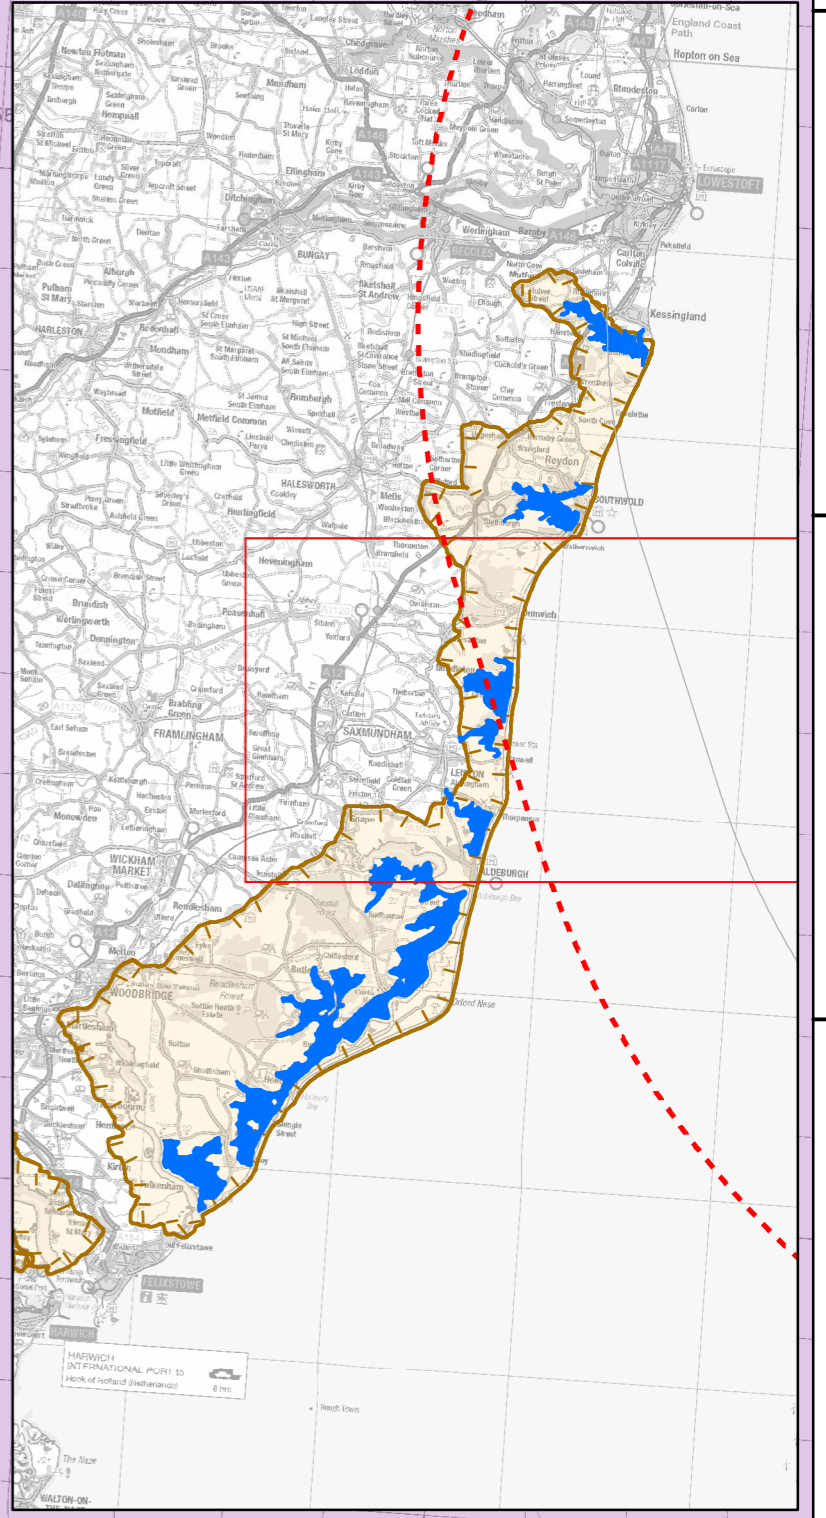

Rev	Date	By	Comment	Approved:
2	28/08/2019	JM	Second issue	TH
1	18/06/2019	TH	First issue	SM

1:75,000
Scale @ A3

© Crown copyright and database rights 2019. Ordnance Survey 0100031673. The Crown Estate © Crown Copyright (2019).
© Natural England copyright. Contains Ordnance Survey data © Crown copyright and database right 2019.
This map has been produced to the latest known information at the time of issue, and has been produced for your information only. Please consult with the SPR Onshore GIS team to ensure the content is still current before using the information contained on this map.
To the fullest extent permitted by law, we accept no responsibility or liability (whether in contract, tort (including negligence) or otherwise in respect of any errors or omissions in the information contained in the map and shall not be liable for any loss, damage or expense caused by such errors or omissions.

East Anglia ONE North

Blade Tip ZTV (300m) with Landscape Character 6 Coastal Levels

Drg No	EA1N-DWF-ENV-REP-IBR-000365	Datum:	WGS 1984
Rev	2	Projection:	Zone 31N
Date	30/08/19		
Figure	28.17e		