



**SCOTTISHPOWER
RENEWABLES**


East Anglia ONE North Offshore Windfarm


Activity Exclusion Zone Plans

Applicant: East Anglia ONE North Limited
Document Reference: ExA.AS-35.D8.V2
SPR Reference: EA1N-DEV-DRG-IBR-001260 Rev02

Date: 25th March 2021
Revision: Version 02
Author: ScottishPower Renewables

**Applicable to
East Anglia ONE North**

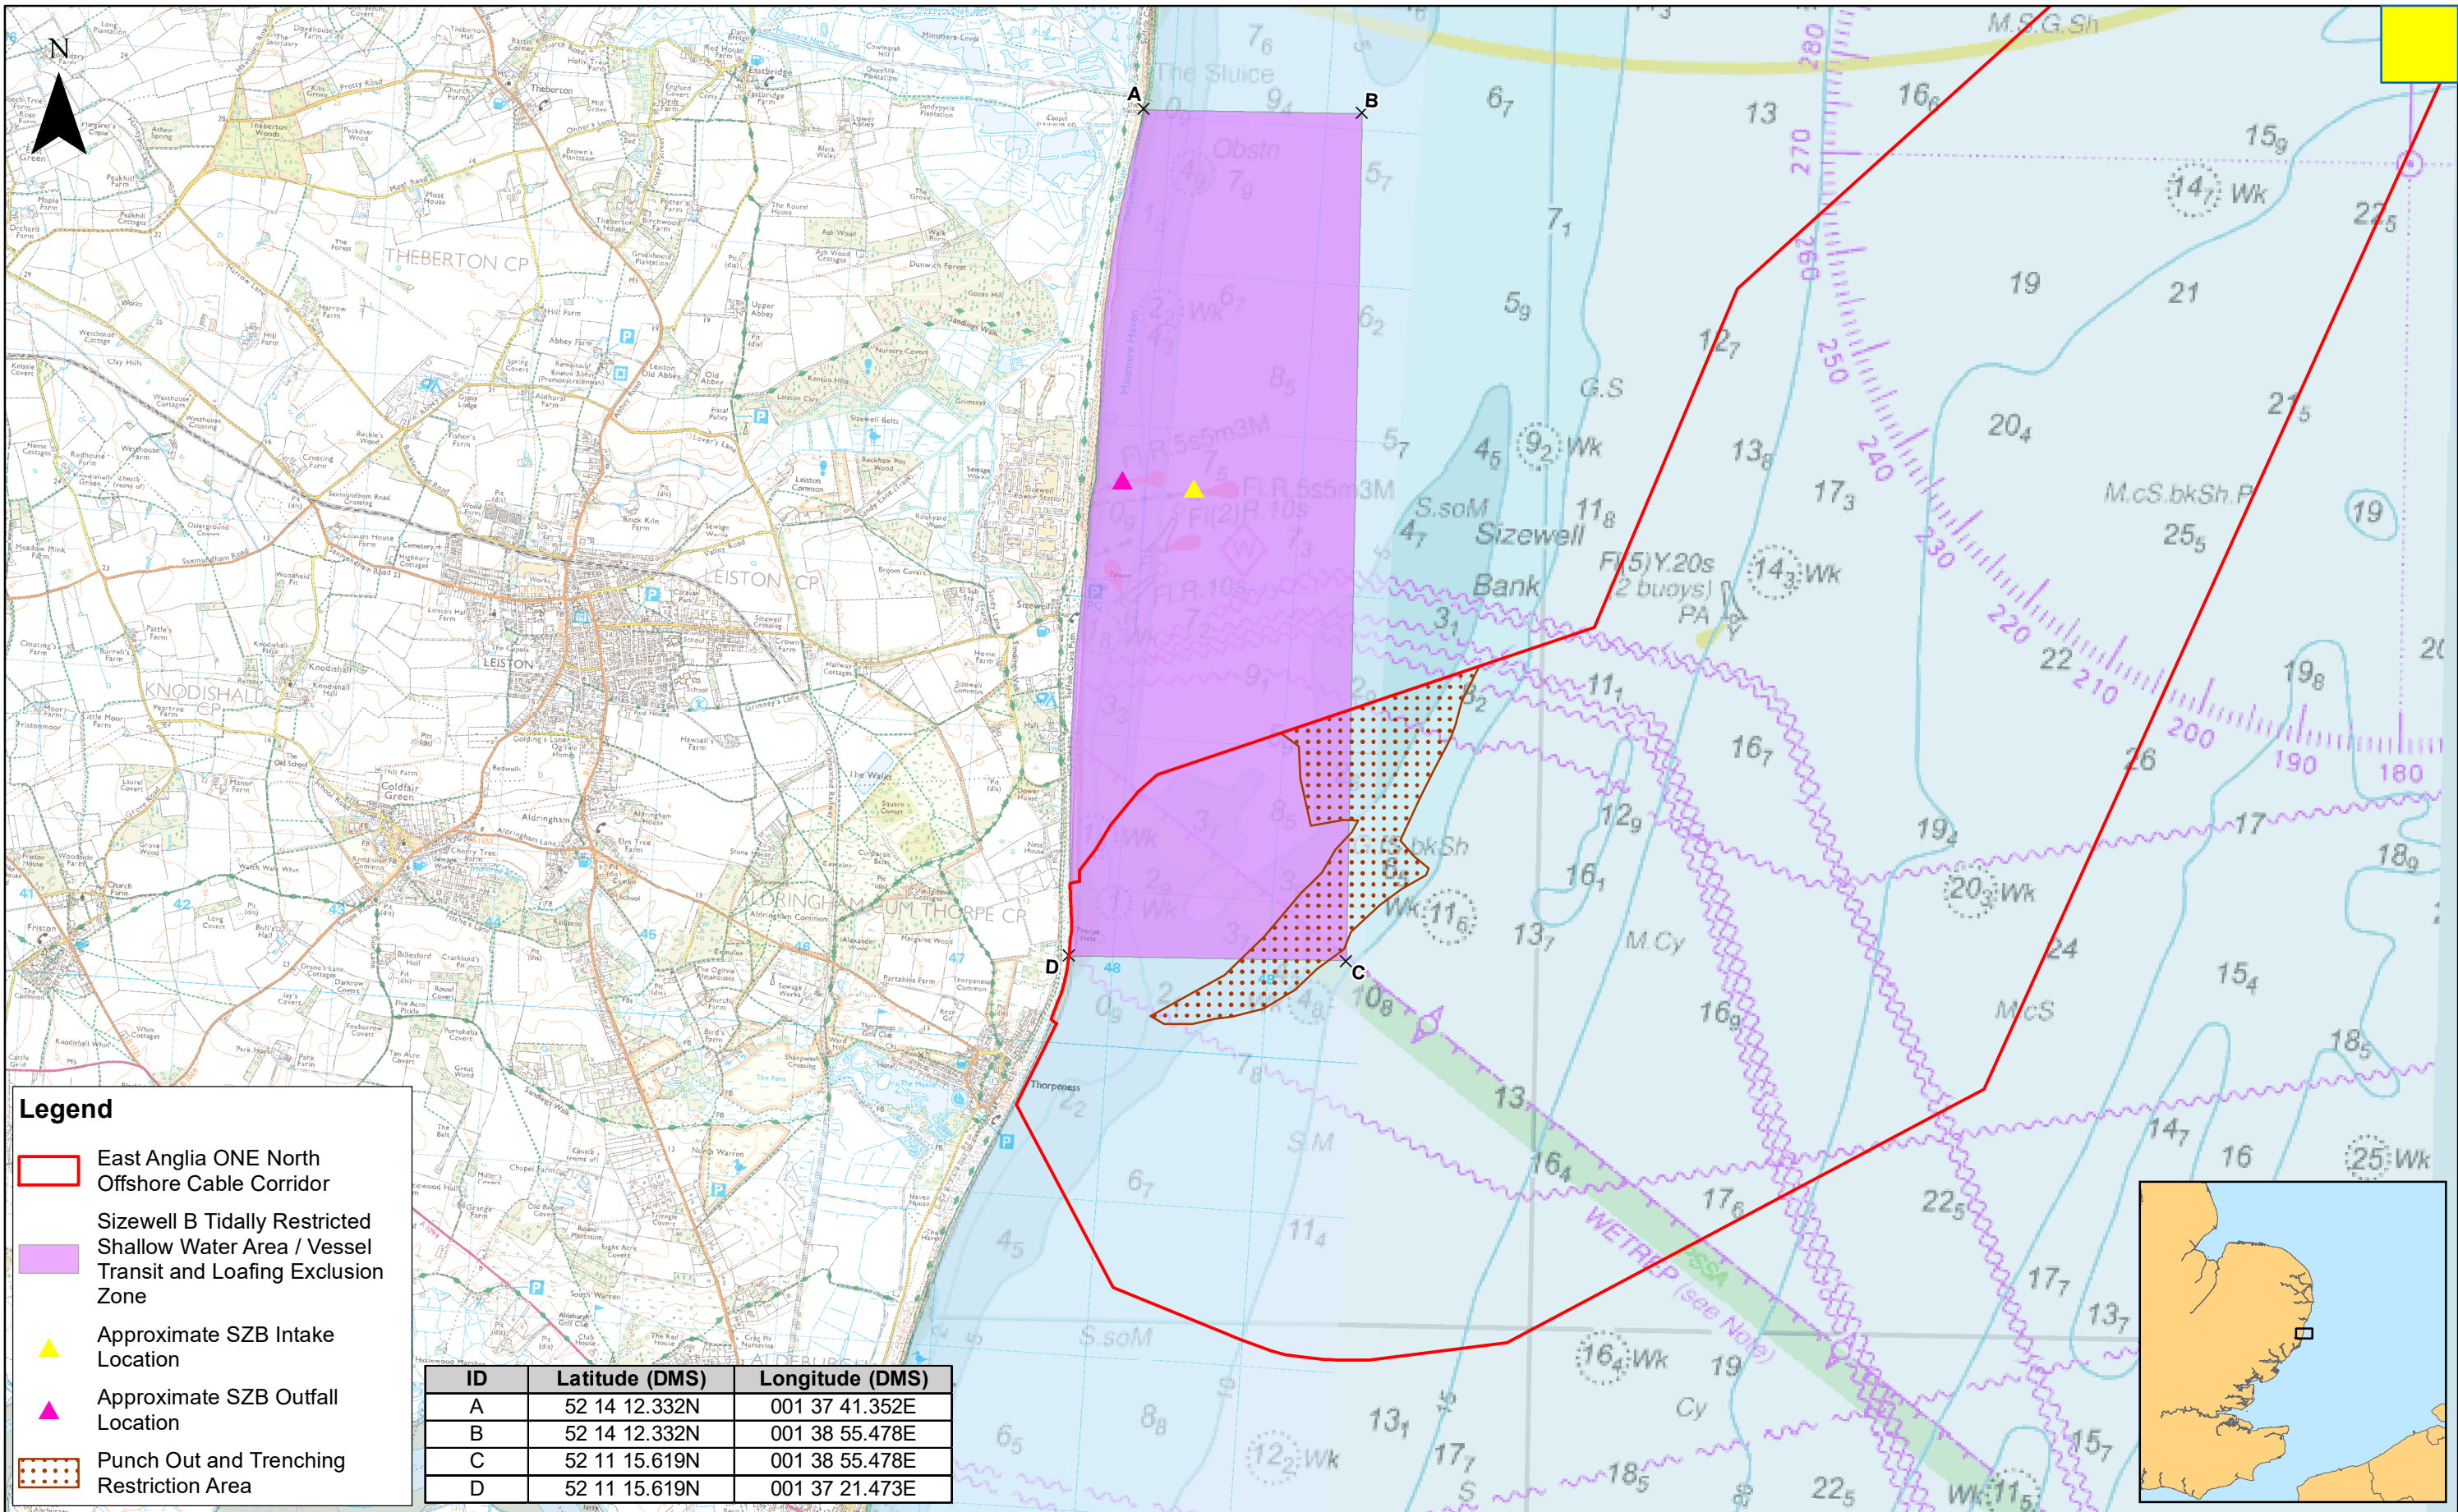



3	19/03/2021	AB	Third Issue.			1:40,000
2	03/02/2021	AB	Second Issue.	Prepared:	AB	Scale @ A3
1	04/01/2021	AB	First Issue.	Checked:	PM	
Rev	Date	By	Comment	Approved:	FM	

1:40,000

Scale @ A3

0

0.5

1

2

Km

East Anglia ONE North

Activity Exclusion Zones

Drg No	EA1N-DEV-DRG-IBR-001260	
Rev	3	Datum: WGS 1984
Date	19/03/21	Projection: Zone 31N
Figure	1	