



SCOTTISHPOWER
RENEWABLES

East Anglia ONE North and East Anglia TWO Offshore Windfarms

LVIA GIS Addendum

Appendix 4 Viewpoint 4: Figure 29.16
GIS Update: Grove Road, near
Church Road (Friston)

Applicants: East Anglia ONE North Limited and East Anglia TWO Limited

Document Reference: ExA.AS-4.D11.V1_04


SPR Reference: EA1N_EA2-DWF-ENV-REP-IBR-001074_04

Date: 7th June 2021

Revision: Version 1

Author: Royal HaskoningDHV

Applicable to East Anglia ONE North and East Anglia TWO

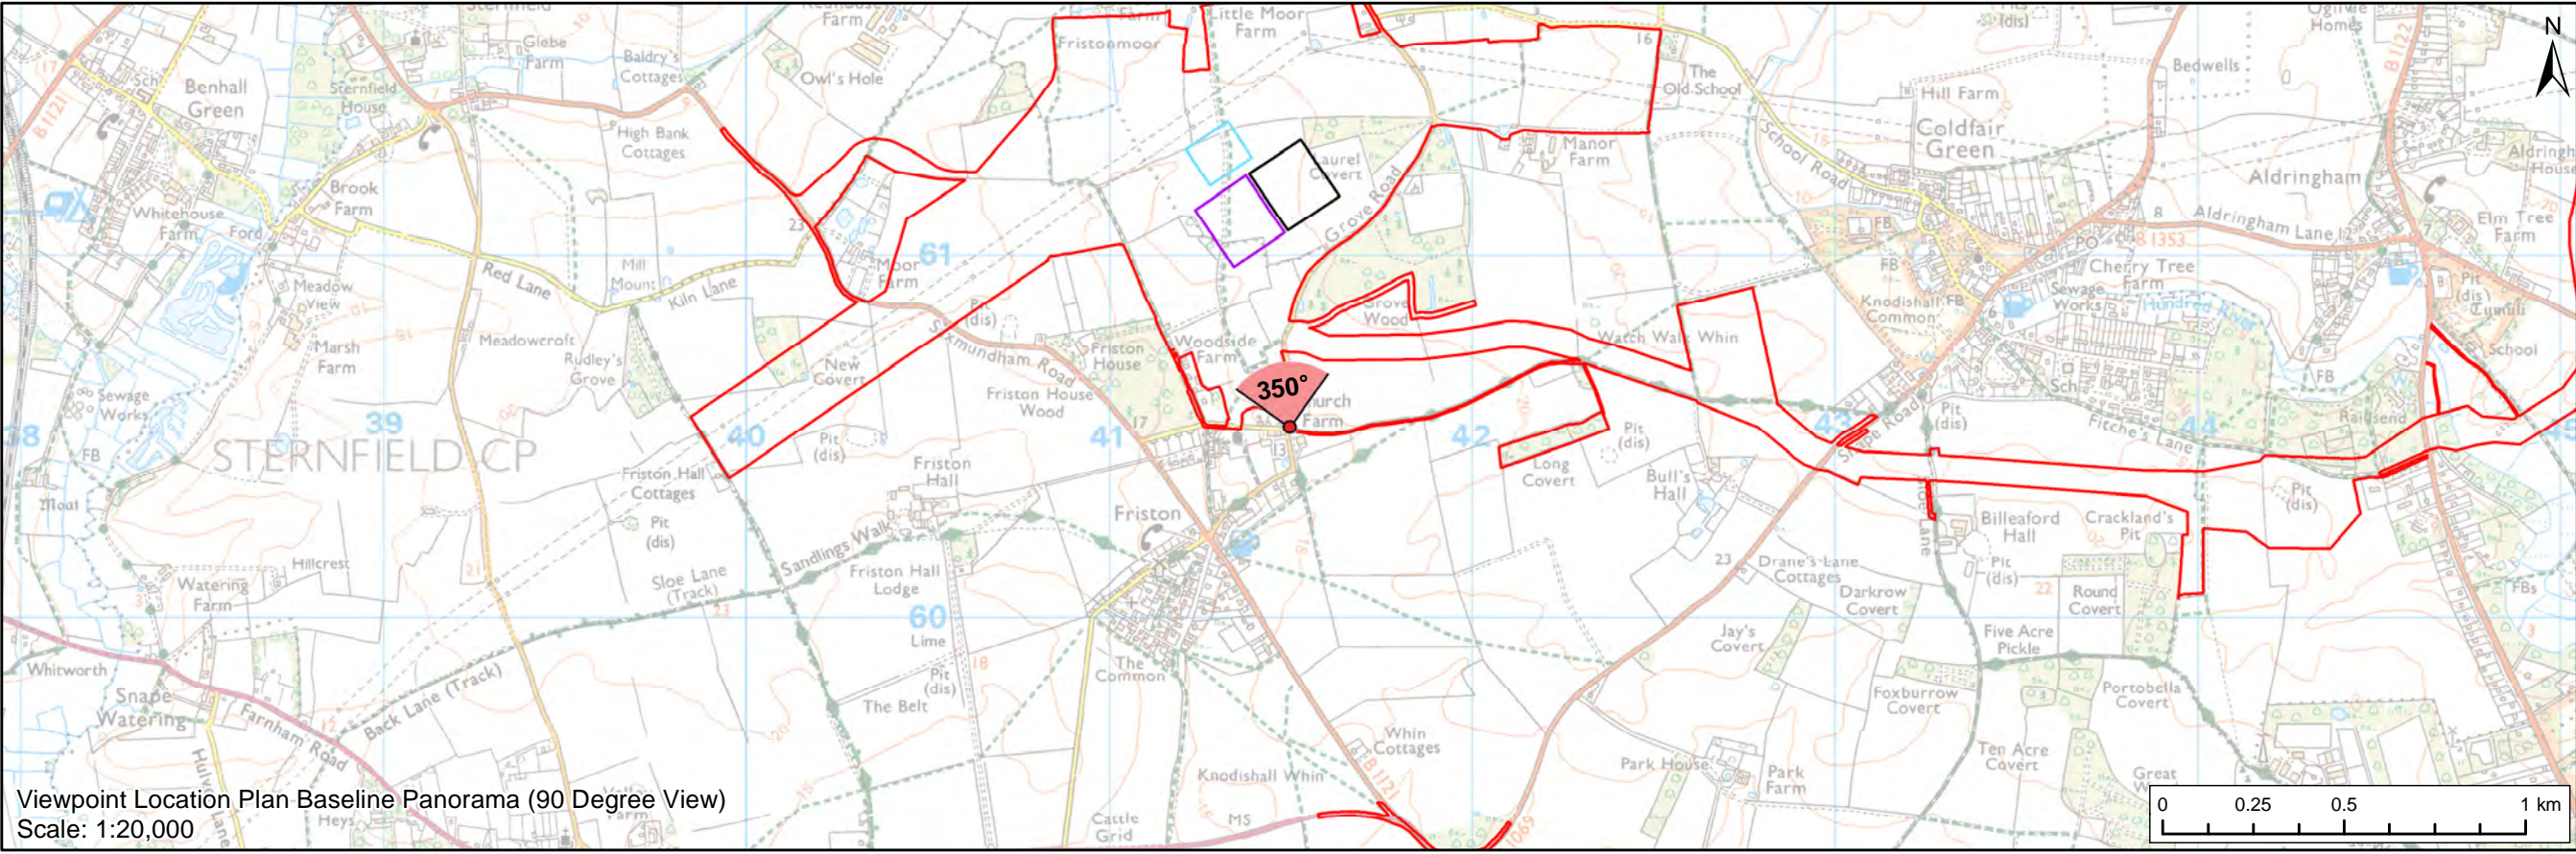

Viewpoint Location Plan Baseline Panorama (90 Degree View)
Scale: 1:20,000



Viewpoint Location Plan (53.5 Degree View)
Scale: 1:5,000

Legend

- East Anglia ONE North and East Anglia TWO Onshore Development Area
- Western Substation (190m x 170m)
- Eastern Substation (190m x 170m)
- Indicative National Grid GIS Substation Location

Viewpoint:

- 90 Degree Field of View Viewpoint
- 53.5 Degree Field of View Viewpoint



Baseline Photograph (90 Degree Field of View)



2	07/06/2021	TH	Second Issue (OPEN)	Prepared:	TH
1	25/03/2021	LA	First Issue (OPEN)	Checked:	SM
Rev	Date	By	Comment	Approved:	LT

Scale @ A3

East Anglia ONE North and East Anglia TWO

Viewpoint 4: Friston, Grove Road

(Figure 29.16 - GIS Update)

Rev	D11	Coordinate System: BNG
Date	07/06/21	Datum: OSGB36
Figure	29.16a	





Visual representation of 1st year of operational phase
Photomontage of the proposed western substation and National Grid GIS substation

View flat at a comfortable arm's length

OS reference:	641496 E 260529 N	Horizontal field of view:	53.5° (planar projection)	Camera:	Canon EOS 5D Mark II
Eye level:	15 m AOD	Principal viewing distance:	812.5 mm	Lens:	50mm (Canon EF 50mm f/1.4)
Direction of view:	350°	Paper size:	841 x 297 mm (half A1)	Camera height:	1.5 m AGL
		Correct printed image size:	820 x 260 mm	Date and time:	22/02/2019, 12:06:34

Contains Ordnance Survey digital data © Crown copyright, All rights reserved 2020 Licence number 0100031673

Figure: 29.16b
Viewpoint 4: Friston, Grove Road



Visual representation of 15th year of operational phase
Photomontage of the proposed western substation and National Grid GIS substation

View flat at a comfortable arm's length

OS reference:	641496 E 260529 N	Horizontal field of view:	53.5° (planar projection)	Camera:	Canon EOS 5D Mark II
Eye level:	15 m AOD	Principal viewing distance:	812.5 mm	Lens:	50mm (Canon EF 50mm f/1.4)
Direction of view:	350°	Paper size:	841 x 297 mm (half A1)	Camera height:	1.5 m AGL
		Correct printed image size:	820 x 260 mm	Date and time:	22/02/2019, 12:06:34

Contains Ordnance Survey digital data © Crown copyright, All rights reserved 2020 Licence number 0100031673

Figure: 29.16c
Viewpoint 4: Friston, Grove Road



Visual representation of 1st year of operational phase
Photomontage of the proposed eastern substation and National Grid AIS substation

View flat at a comfortable arm's length

OS reference:	641496 E 260529 N	Horizontal field of view:	53.5° (planar projection)	Camera:	Canon EOS 5D Mark II
Eye level:	15 m AOD	Principal viewing distance:	812.5 mm	Lens:	50mm (Canon EF 50mm f/1.4)
Direction of view:	350°	Paper size:	841 x 297 mm (half A1)	Camera height:	1.5 m AGL
		Correct printed image size:	820 x 260 mm	Date and time:	22/02/2020, 12:06:34

Contains Ordnance Survey digital data © Crown copyright, All rights reserved 2020 Licence number 0100031673

Figure: 29.16b
Viewpoint 4: Friston, Grove Road



Visual representation of 15th year of operational phase
Photomontage of the proposed eastern substation and National Grid AIS substation

View flat at a comfortable arm's length

OS reference:	641496 E 260529 N	Horizontal field of view:	53.5° (planar projection)	Camera:	Canon EOS 5D Mark II
Eye level:	15 m AOD	Principal viewing distance:	812.5 mm	Lens:	50mm (Canon EF 50mm f/1.4)
Direction of view:	350°	Paper size:	841 x 297 mm (half A1)	Camera height:	1.5 m AGL
		Correct printed image size:	820 x 260 mm	Date and time:	22/02/2020, 12:06:34

Contains Ordnance Survey digital data © Crown copyright, All rights reserved 2020 Licence number 0100031673

Figure: 29.16c
Viewpoint 4: Friston, Grove Road



Visual representation of 1st year of operational phase
Photomontage of the proposed eastern substation, western substation and National Grid GIS substation

View flat at a comfortable arm's length



Visual representation of 15th year of operational phase
Photomontage of the proposed eastern substation, western substation and National Grid GIS substation

View flat at a comfortable arm's length