


- Legend:
- Order limits
  - Sheet boundary (onshore)
  - Sheet boundary (offshore)

Project: **Norfolk Vanguard Offshore Wind Farm**      Report: **Development Consent Order**

Title: **2.2 Land plan (key plan)**



Doc Ref:	APFP Ref:	Drawing No:			
2.2	5(2)(i)	PB4476-006-000-024			
Revision:	Date:	Drawn:	Checked:	Size:	Scale:
01	01/06/2018	LB	GK	A1	1:275,000

Co-ordinate system: British National Grid      EPSG: 27700

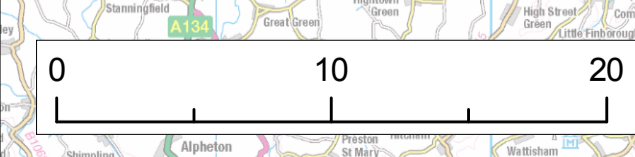

© Vattenfall Wind Power Ltd 2018. Contains Ordnance Survey data  
 © Crown copyright and database rights 2018 Ordnance Survey 0100031673



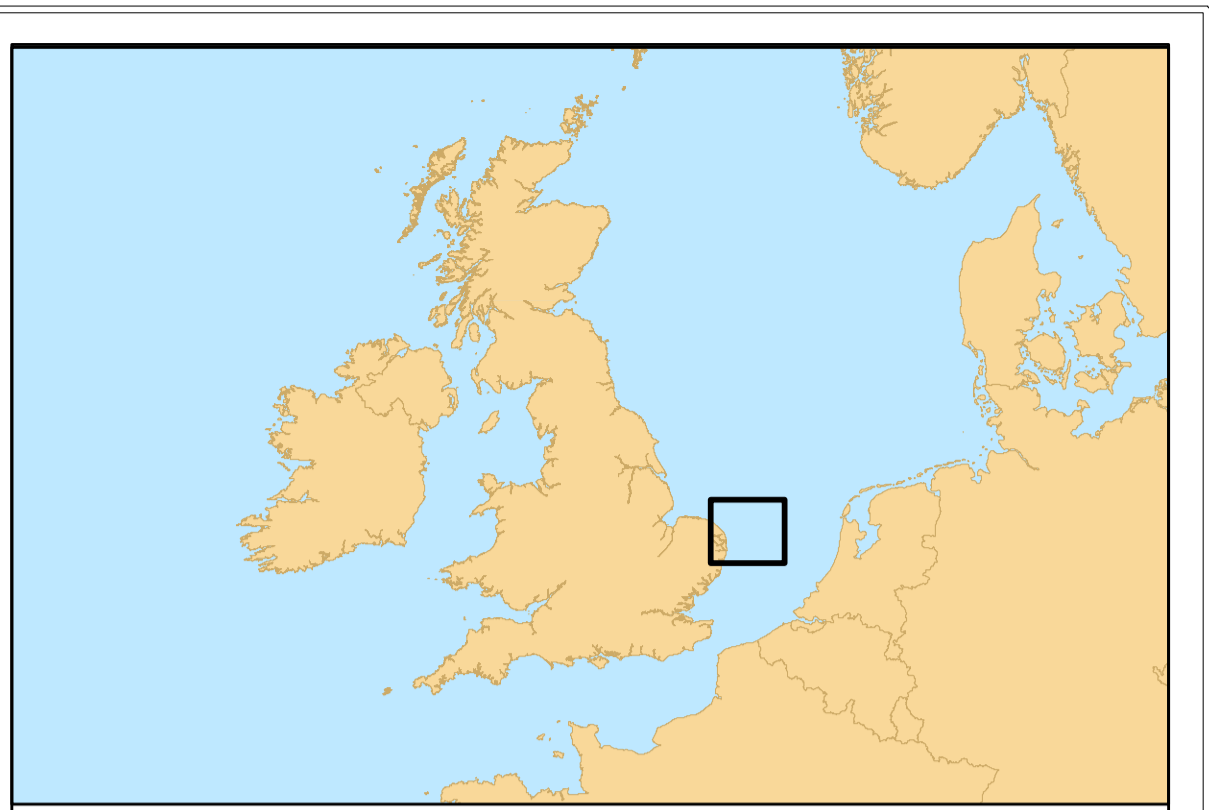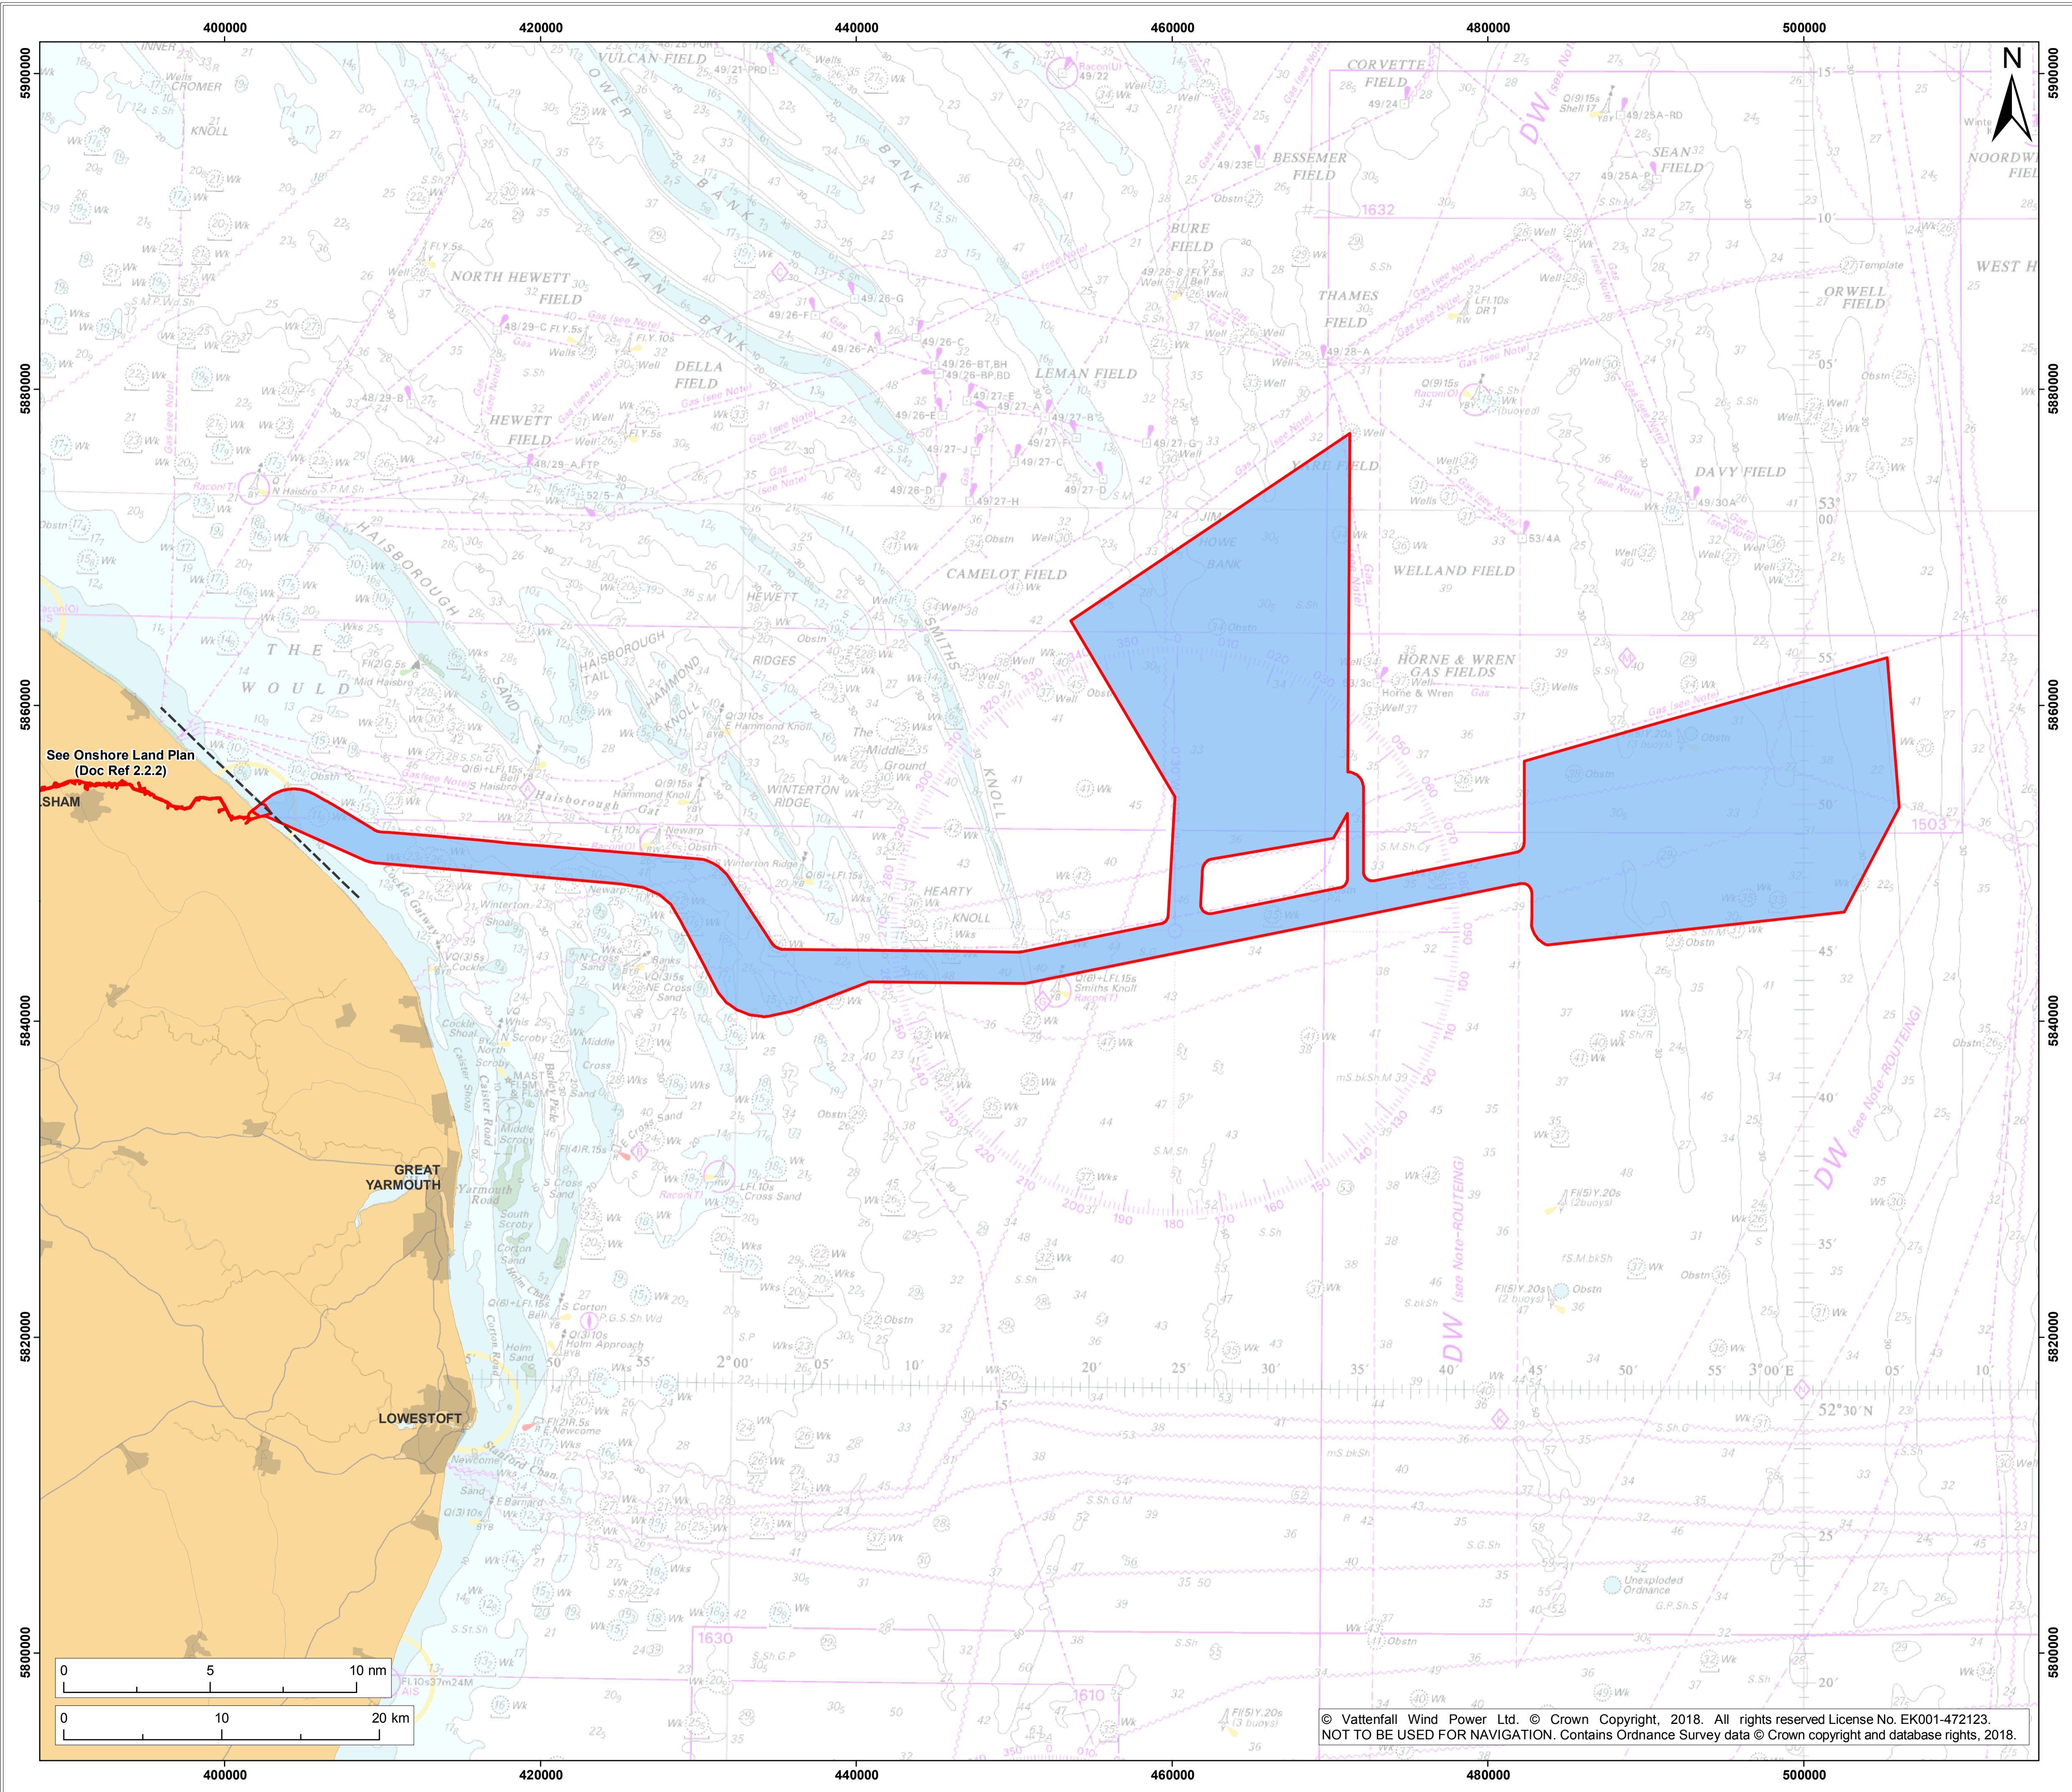


**Legend:**  
 Limit of Lands to be Acquired or Used  
 Crown land

See Onshore Land Plan  
(Doc Ref 2.2.2)

SHAM

GREAT YARMOUTH

LOWESTOFT

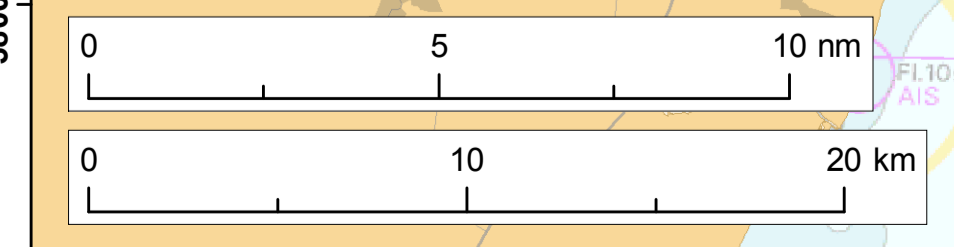

© Vattenfall Wind Power Ltd. © Crown Copyright, 2018. All rights reserved License No. EK001-472123.  
 NOT TO BE USED FOR NAVIGATION. Contains Ordnance Survey data © Crown copyright and database rights, 2018.

Project: **Norfolk Vanguard Offshore Wind Farm** Report: **Development Consent Order**

Title: **2.2 Land plan (Offshore)**

Doc Ref:	APFP Ref:	Drawing No:			
2.2.1	5(2)(i)	PB4476-006-000-023			
Revision:	Date:	Drawn:	Checked:	Size:	Scale:
03	01/06/2018	LB	GK	A1	1:200,000
02	02/05/2018	LB	GK	A1	1:200,000

Co-ordinate system: ETRS 1989 UTM Zone 31N EPSG: 25831

