

Legend:

- Norfolk Vanguard onshore red line boundary
- Onshore cable route**
 - Onshore cable route
 - Onshore 400kv cable route
- Onshore project substation**
 - Onshore project substation
- Existing vegetation**
 - Existing woodland
 - Existing hedgerow
- Proposed mitigation area**
 - Proposed core woodland
 - Proposed nurse woodland
 - Proposed understorey planting
 - Proposed species rich grassland
 - Indicative attenuation pond
 - Proposed hedgerow

Project:	Report:
Norfolk Vanguard	Environmental Statement

Title:


Indicative Onshore Project Substation
Mitigation Planting - Norfolk Vanguard

Figure: 29.9a	Drawing No: PB4476-005-029-009				
Revision:	Date:	Drawn:	Checked:	Size:	Scale:
07	15/05/2018	LA	JP	A3	1:4,000
08	04/06/2018	LA	JP	A3	1:4,000

Co-ordinate system: British National Grid EPSG: 27700

VATTENFALL

Royal HaskoningDHV
Enhancing Society Together

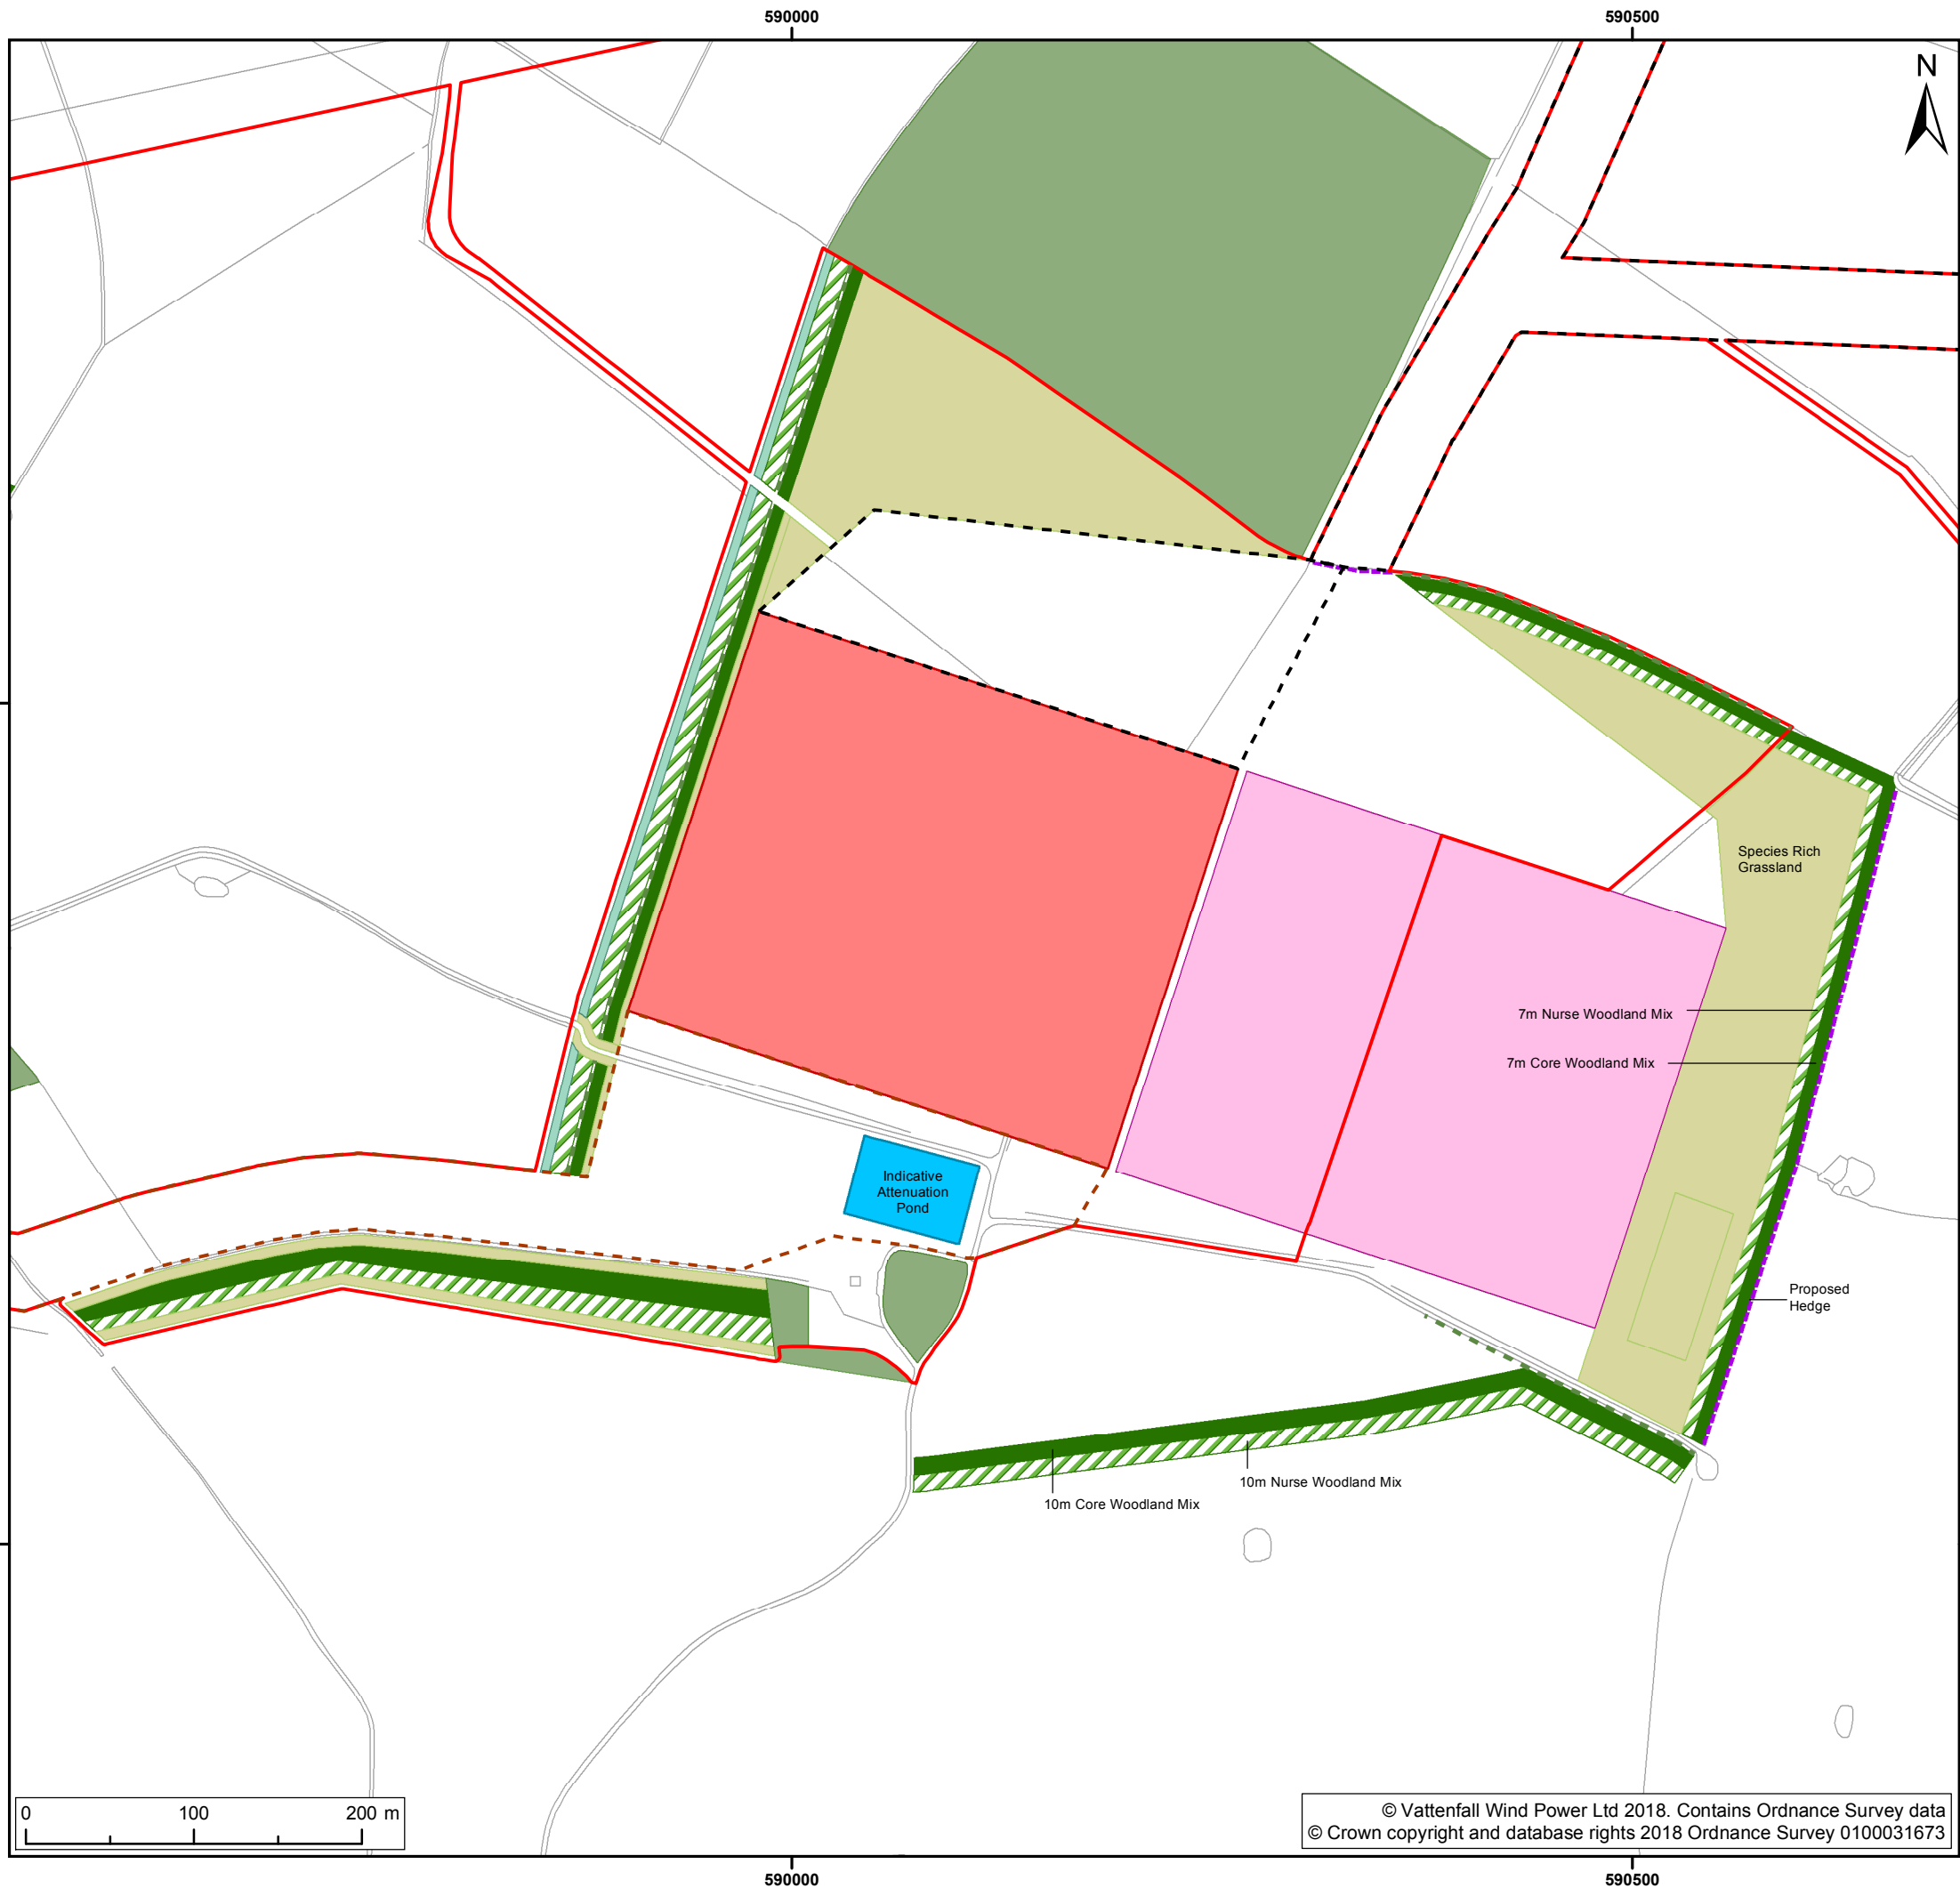

Legend:

- Norfolk Vanguard onshore red line boundary
- Onshore cable route**
- Onshore cable route
- Onshore 400kv cable route
- Onshore project substation**
- Onshore project substation
- Norfolk Boreas onshore project substation
- Existing vegetation**
- Existing woodland
- Existing hedgerow
- Proposed mitigation area**
- Proposed core woodland
- Proposed nurse woodland
- Proposed understorey planting
- Proposed species rich grassland
- Indicative attenuation pond
- Proposed hedgerow

Project:	Report:
Norfolk Vanguard	Environmental Statement

Title:
 Indicative Onshore Project Substation
 Mitigation Planting - Norfolk Vanguard and Norfolk Boreas

Figure: 29.9b		Drawing No: PB4476-005-029-009			
Revision:	Date:	Drawn:	Checked:	Size:	Scale:
07	15/05/2018	LA	JP	A3	1:4,000
08	04/06/2018	LA	JP	A3	1:4,000

Co-ordinate system: British National Grid EPSG: 27700

VATTENFALL

Royal HaskoningDHV
Enhancing Society Together

© Vattenfall Wind Power Ltd 2018. Contains Ordnance Survey data
 © Crown copyright and database rights 2018 Ordnance Survey 0100031673