




Norfolk Vanguard Offshore Wind Farm A47 Access Options Figures

Applicant: Norfolk Vanguard Limited
Document Reference: ExA; ISH1; 10.D4.3
Deadline 4

Date: March 2018

Photo: Kentish Flats Offshore Wind Farm

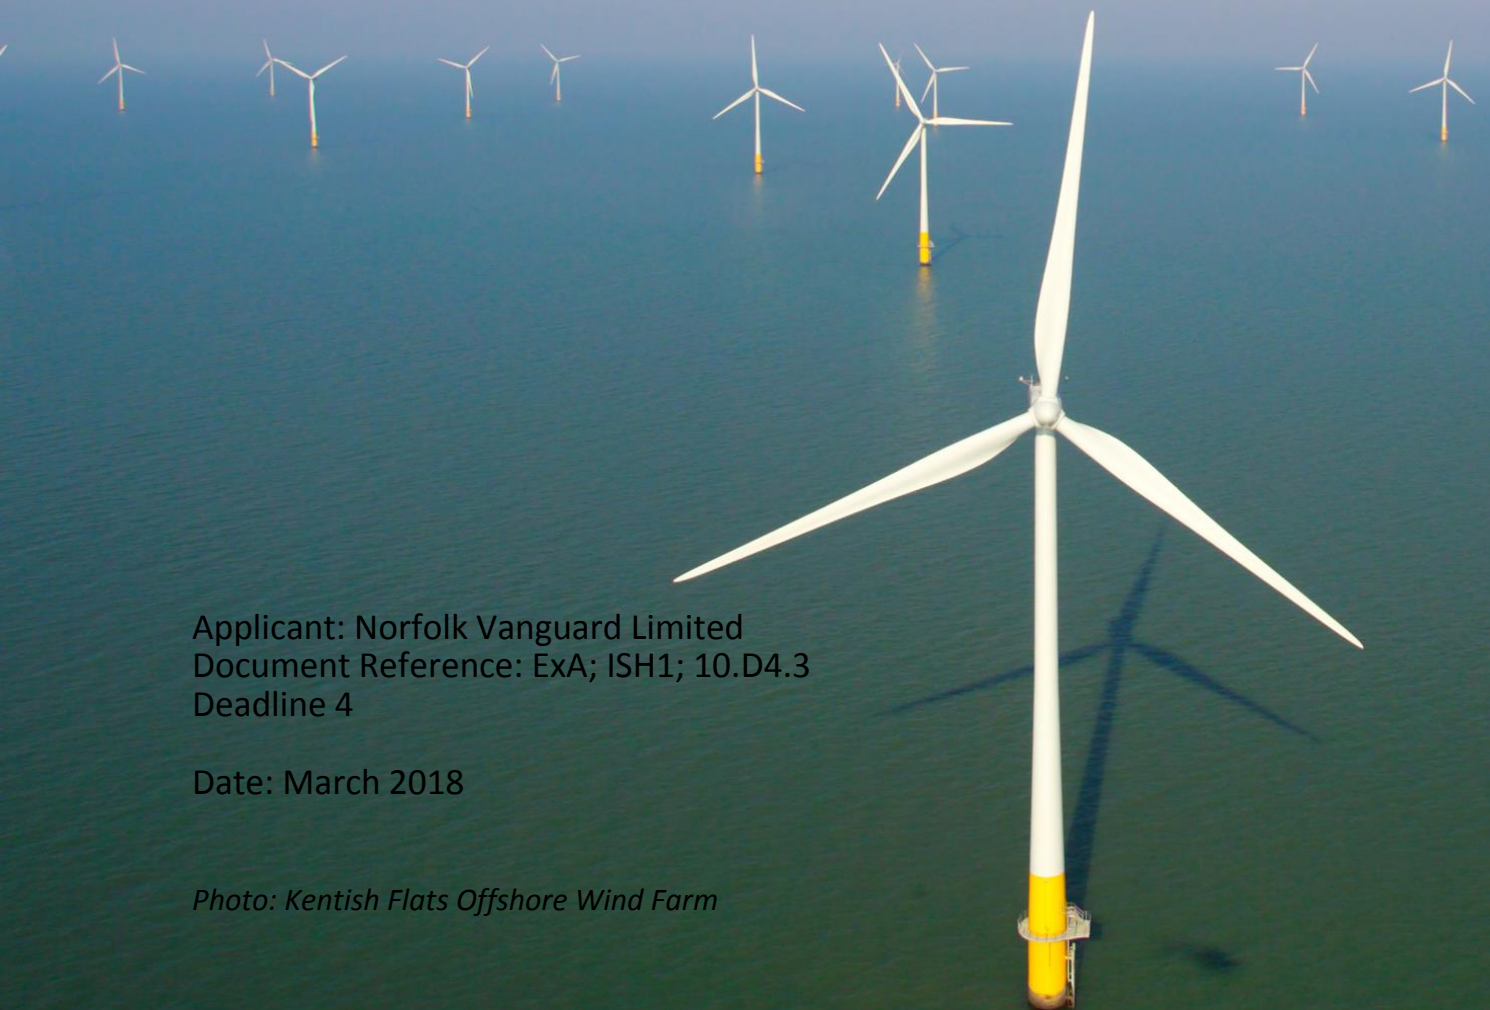

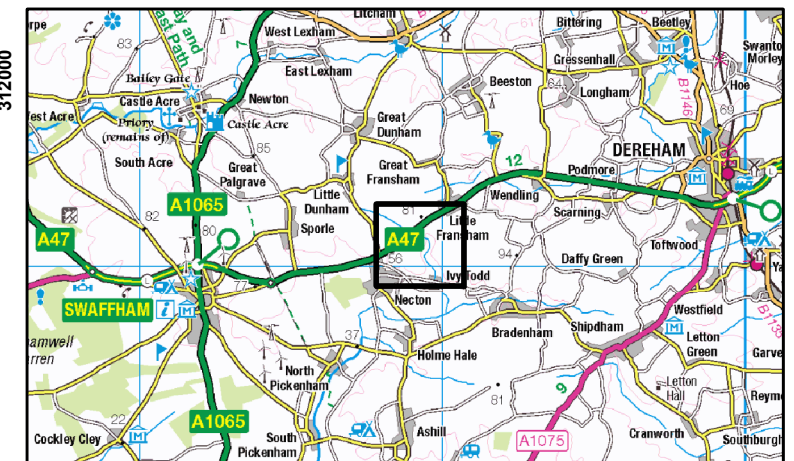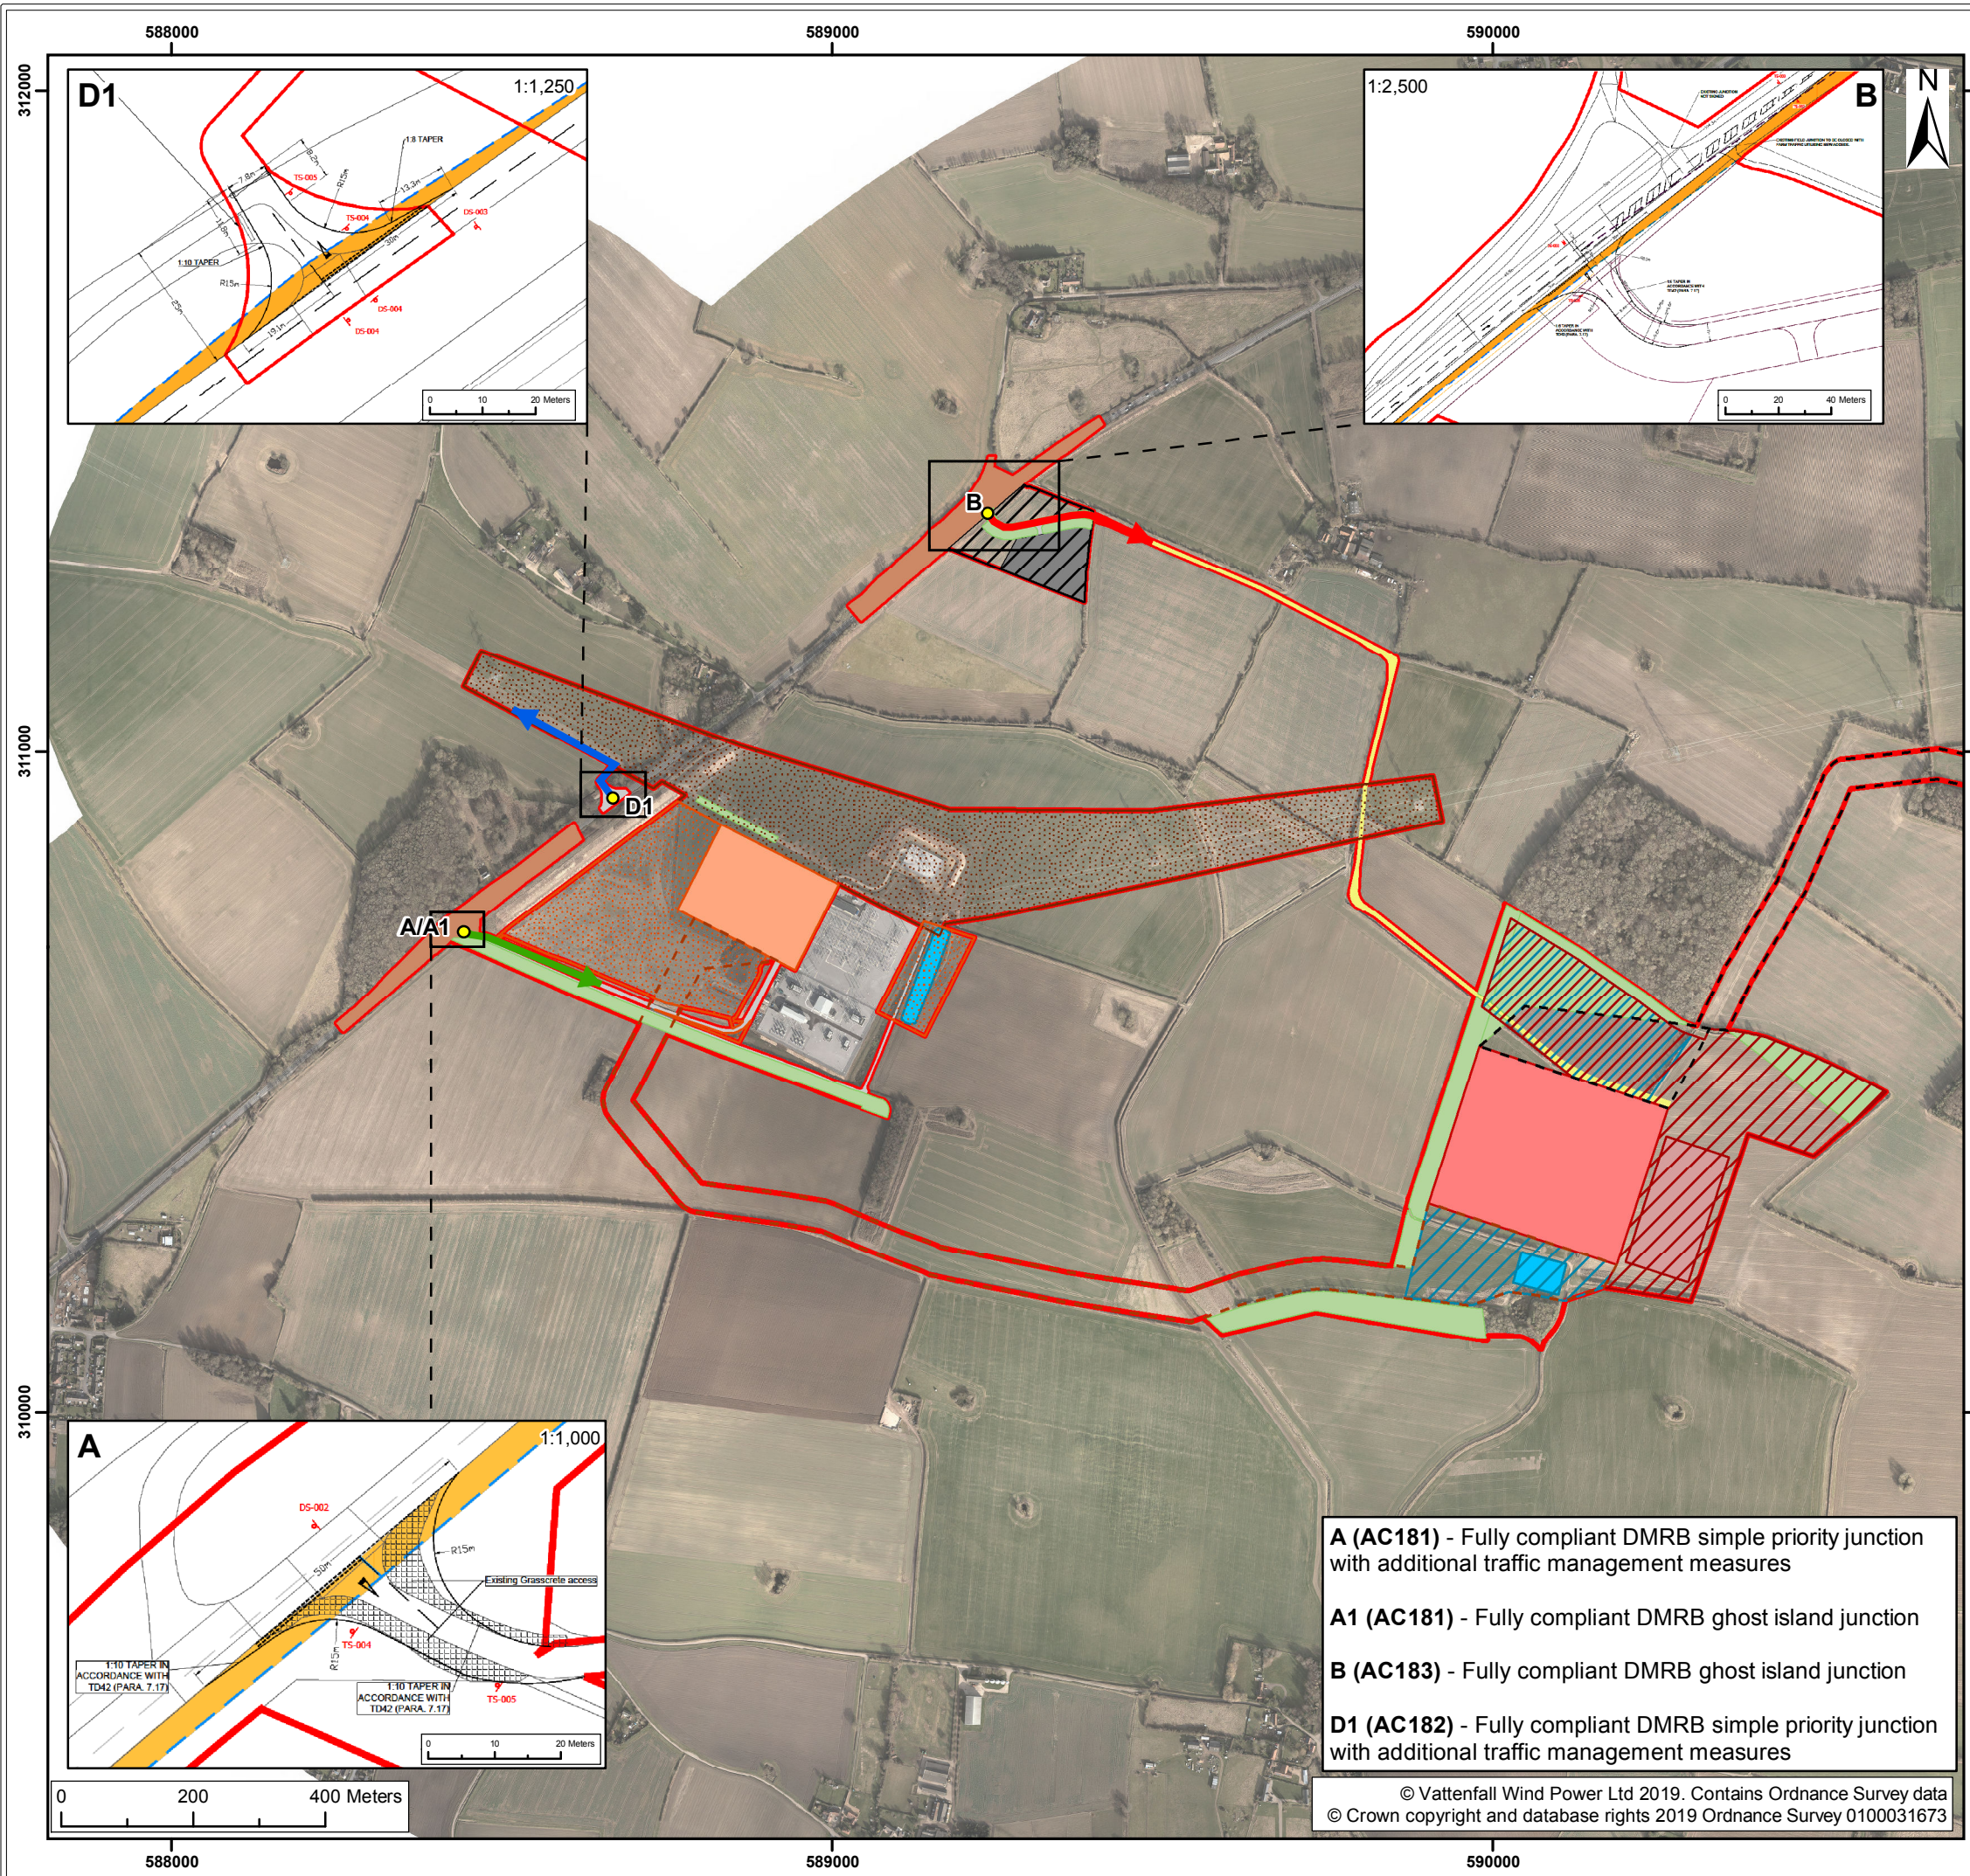

- Legend:
- Norfolk Vanguard onshore red line boundary
 - Onshore cable route
 - Onshore 400kv cable route
 - Mobilisation zone
 - Indicative mobilisation area compound
 - Onshore project substation
 - Onshore project substation temporary construction compound zone
 - Indicative onshore project substation temporary construction compound
 - National Grid substation extension
 - National Grid temporary works
 - Overhead line temporary works
 - Mitigation areas
 - Attenuation pond zone
 - Indicative attenuation pond
 - Indicative mitigation planting
 - Access
 - Permanent access
 - Construction access
 - Operation access
 - Access Point ID
 - Access for National Grid Overhead Line Modification Works
 - Access for National Grid Substation Extension
 - Access for Norfolk Vanguard Onshore Project Substation

Project: Norfolk Vanguard
 Report: A47 Substation Access Review

Title: ExA; ISH1; 10.D4.3
 A47 Substation Access Options

Figure:	Drawing No: PB4476-008-006-005				
Revision:	Date:	Drawn:	Checked:	Size:	Scale:
04	12/03/2019	LB	RE	A3	1:10,000
03	13/02/2019	JT	RE	A3	1:10,000

Co-ordinate system: British National Grid
 EPSG: 27700

- A (AC181)** - Fully compliant DMRB simple priority junction with additional traffic management measures
- A1 (AC181)** - Fully compliant DMRB ghost island junction
- B (AC183)** - Fully compliant DMRB ghost island junction
- D1 (AC182)** - Fully compliant DMRB simple priority junction with additional traffic management measures

© Vattenfall Wind Power Ltd 2019. Contains Ordnance Survey data
 © Crown copyright and database rights 2019 Ordnance Survey 0100031673

