

Norfolk Vanguard Offshore Wind Farm Hornsea Project Three Final Construction Traffic Management Plan

Part 3 of 3


Applicant: Norfolk Vanguard Limited
Document Reference: ExA; ISH6; 10.D7.6
Deadline 7

Date: May 2019

Photo: Kentish Flats Offshore Wind Farm



Annex C – Cawston Highway Intervention Plans

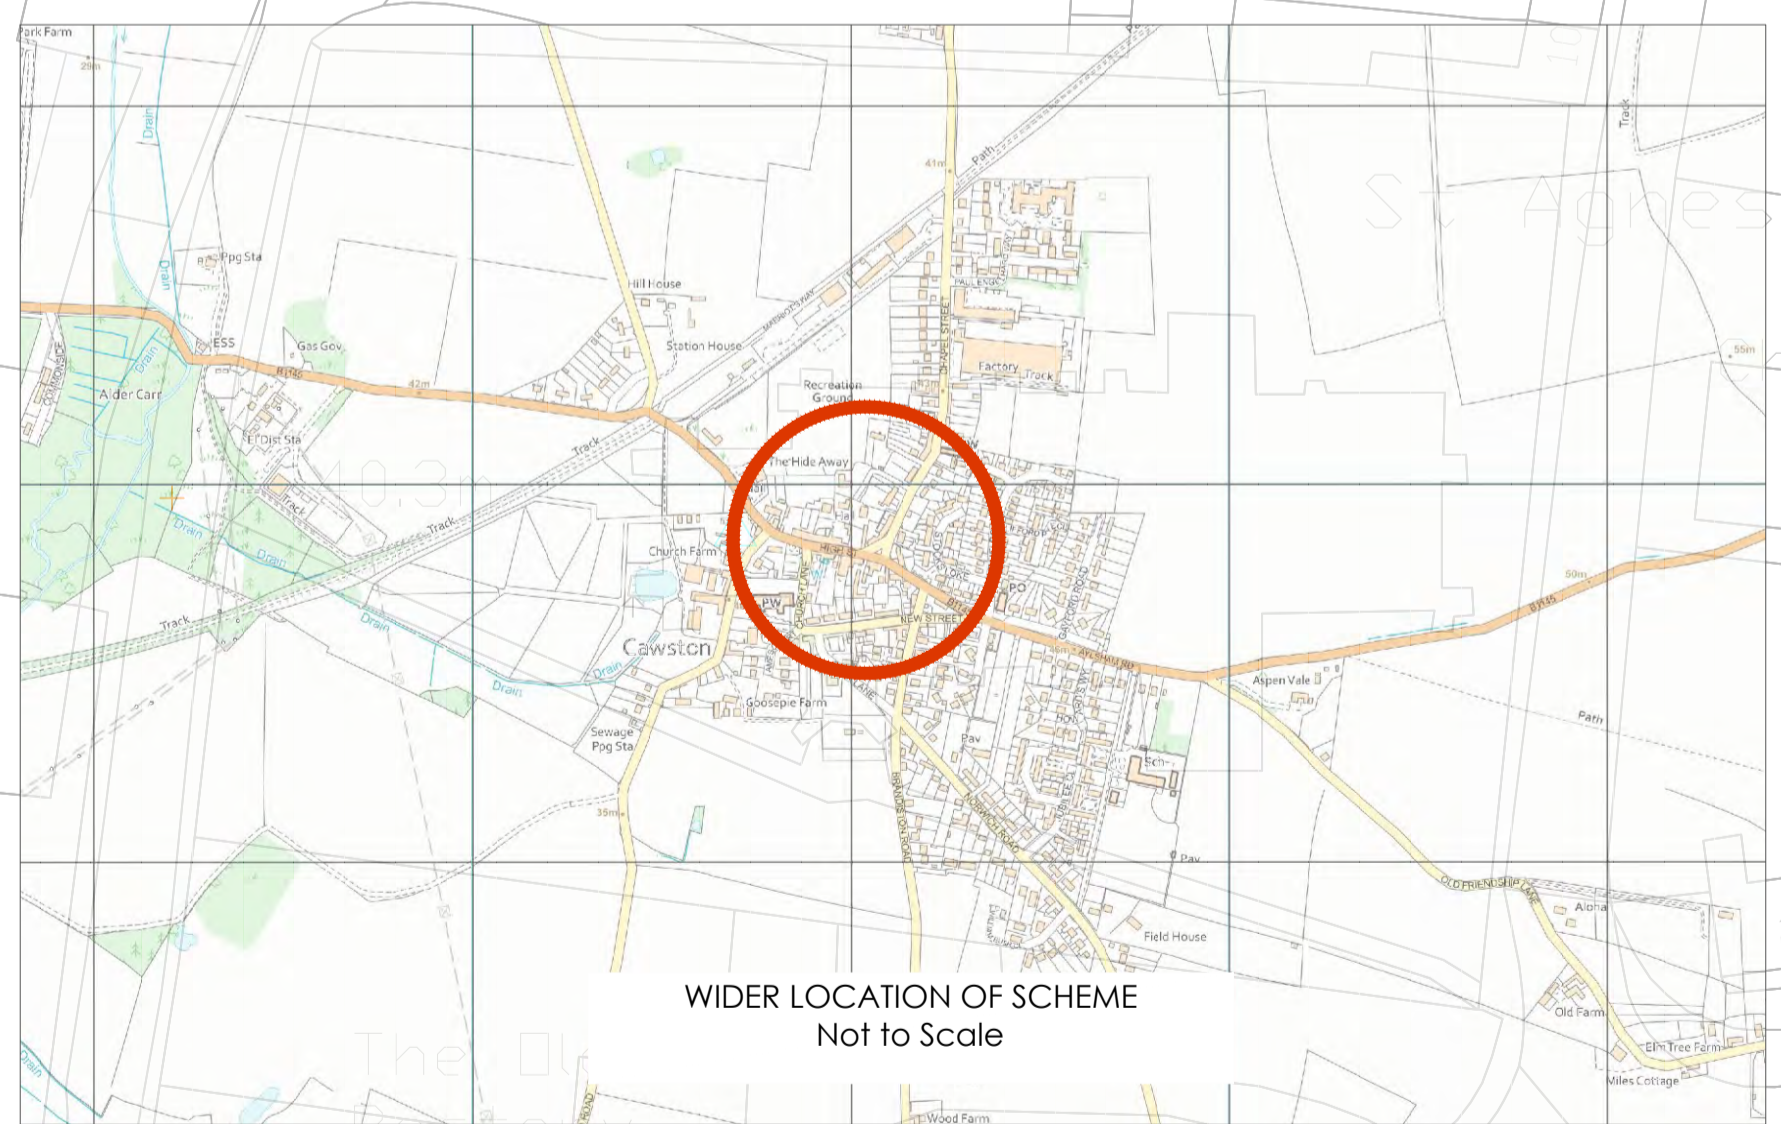

CAWSTON HIGH STREET - INTERVENTION SCHEME
Scale 1:500

- GENERAL NOTES:**
1. THE DRAWING IS BASED ON DIGITAL OS MAPPING.
 2. SERVICES ARE TO BE PROTECTED IN ACCORDANCE WITH THE REQUIREMENTS OF THE RELEVANT STATUTORY AUTHORITIES.
 3. TO BE READ IN CONJUNCTION WITH ALL OTHER LAYOUT AND DETAIL DRAWINGS.
 4. ACCESS FOR PEDESTRIANS AND CYCLISTS IS TO BE MAINTAINED AT ALL TIMES. ACCESS TO PROPERTIES ARE TO BE MAINTAINED AND WORKS PROGRAMMED IN CONSULTATION WITH PROPERTY OWNERS.
 5. ROAD MARKINGS AND ROAD SIGNS ARE TO BE IN ACCORDANCE WITH THE SI DOCUMENT "TRAFFIC SIGNS REGULATIONS AND GENERAL DIRECTIONS, 2016".
 6. ALL MEASUREMENTS IN METRES UNLESS OTHERWISE STATED.



- KEY:**
- SURFACE TEXTURE CHANGE TO DEFINE ON STREET PARKING AREA
 - ROAD SURFACE MAINTENANCE WORKS TO BE COMPLETED TO HIGH STREET IN AGREEMENT WITH NCC
 - FORWARD VISIBILITY

©Crown Copyright 2018. All rights reserved. Licence number 100022432
Create Consulting Engineers accept no responsibility for any unauthorised amendments to this drawing. Only figured dimensions are to be worked to. COPYRIGHT RESERVED

REV	DATE	AMENDMENT DETAILS	DRAWN	APPROVED
F	21.03.19	SURFACE TEXTURE CHANGE FOLLOWING CONSULTATION WITH NCC 20.3.19	EC	PZ
E	13.03.19	AMENDMENTS FOLLOWING STAKEHOLDER CONSULTATION	AF	PZ
D	11.03.2019	PARKING RELOCATED	EC	PZ
C	07.03.19	AMENDMENTS FOLLOWING MEETING WITH NCC ON 06.03.19	EC	PZ
B	04.03.19	AMENDED SCHEME TO NCC COMMENTS	EC	PZ
A	05.02.19	PARKING ADDED	AF	PZ

PROJECT HORNSEA 3 OFF-SHORE WIND FARM	DATE 29.01.19	DRAWING STATUS INFORMATION	
DRAWING TITLE B1145 - CENTRE OF CAWSTON MITIGATION SCHEME	SCALE(S)	DESIGNED DRAWN EC EC	
CLIENT ORSTED	JOB No 1554	CHECKED APPROVED PZ PZ	
DRAWING No 03/320		REVISION F	<p>www.createconsultingengineers.co.uk</p>

DO NOT SCALE ORIGINAL SHEET SIZE - A1 Landscape

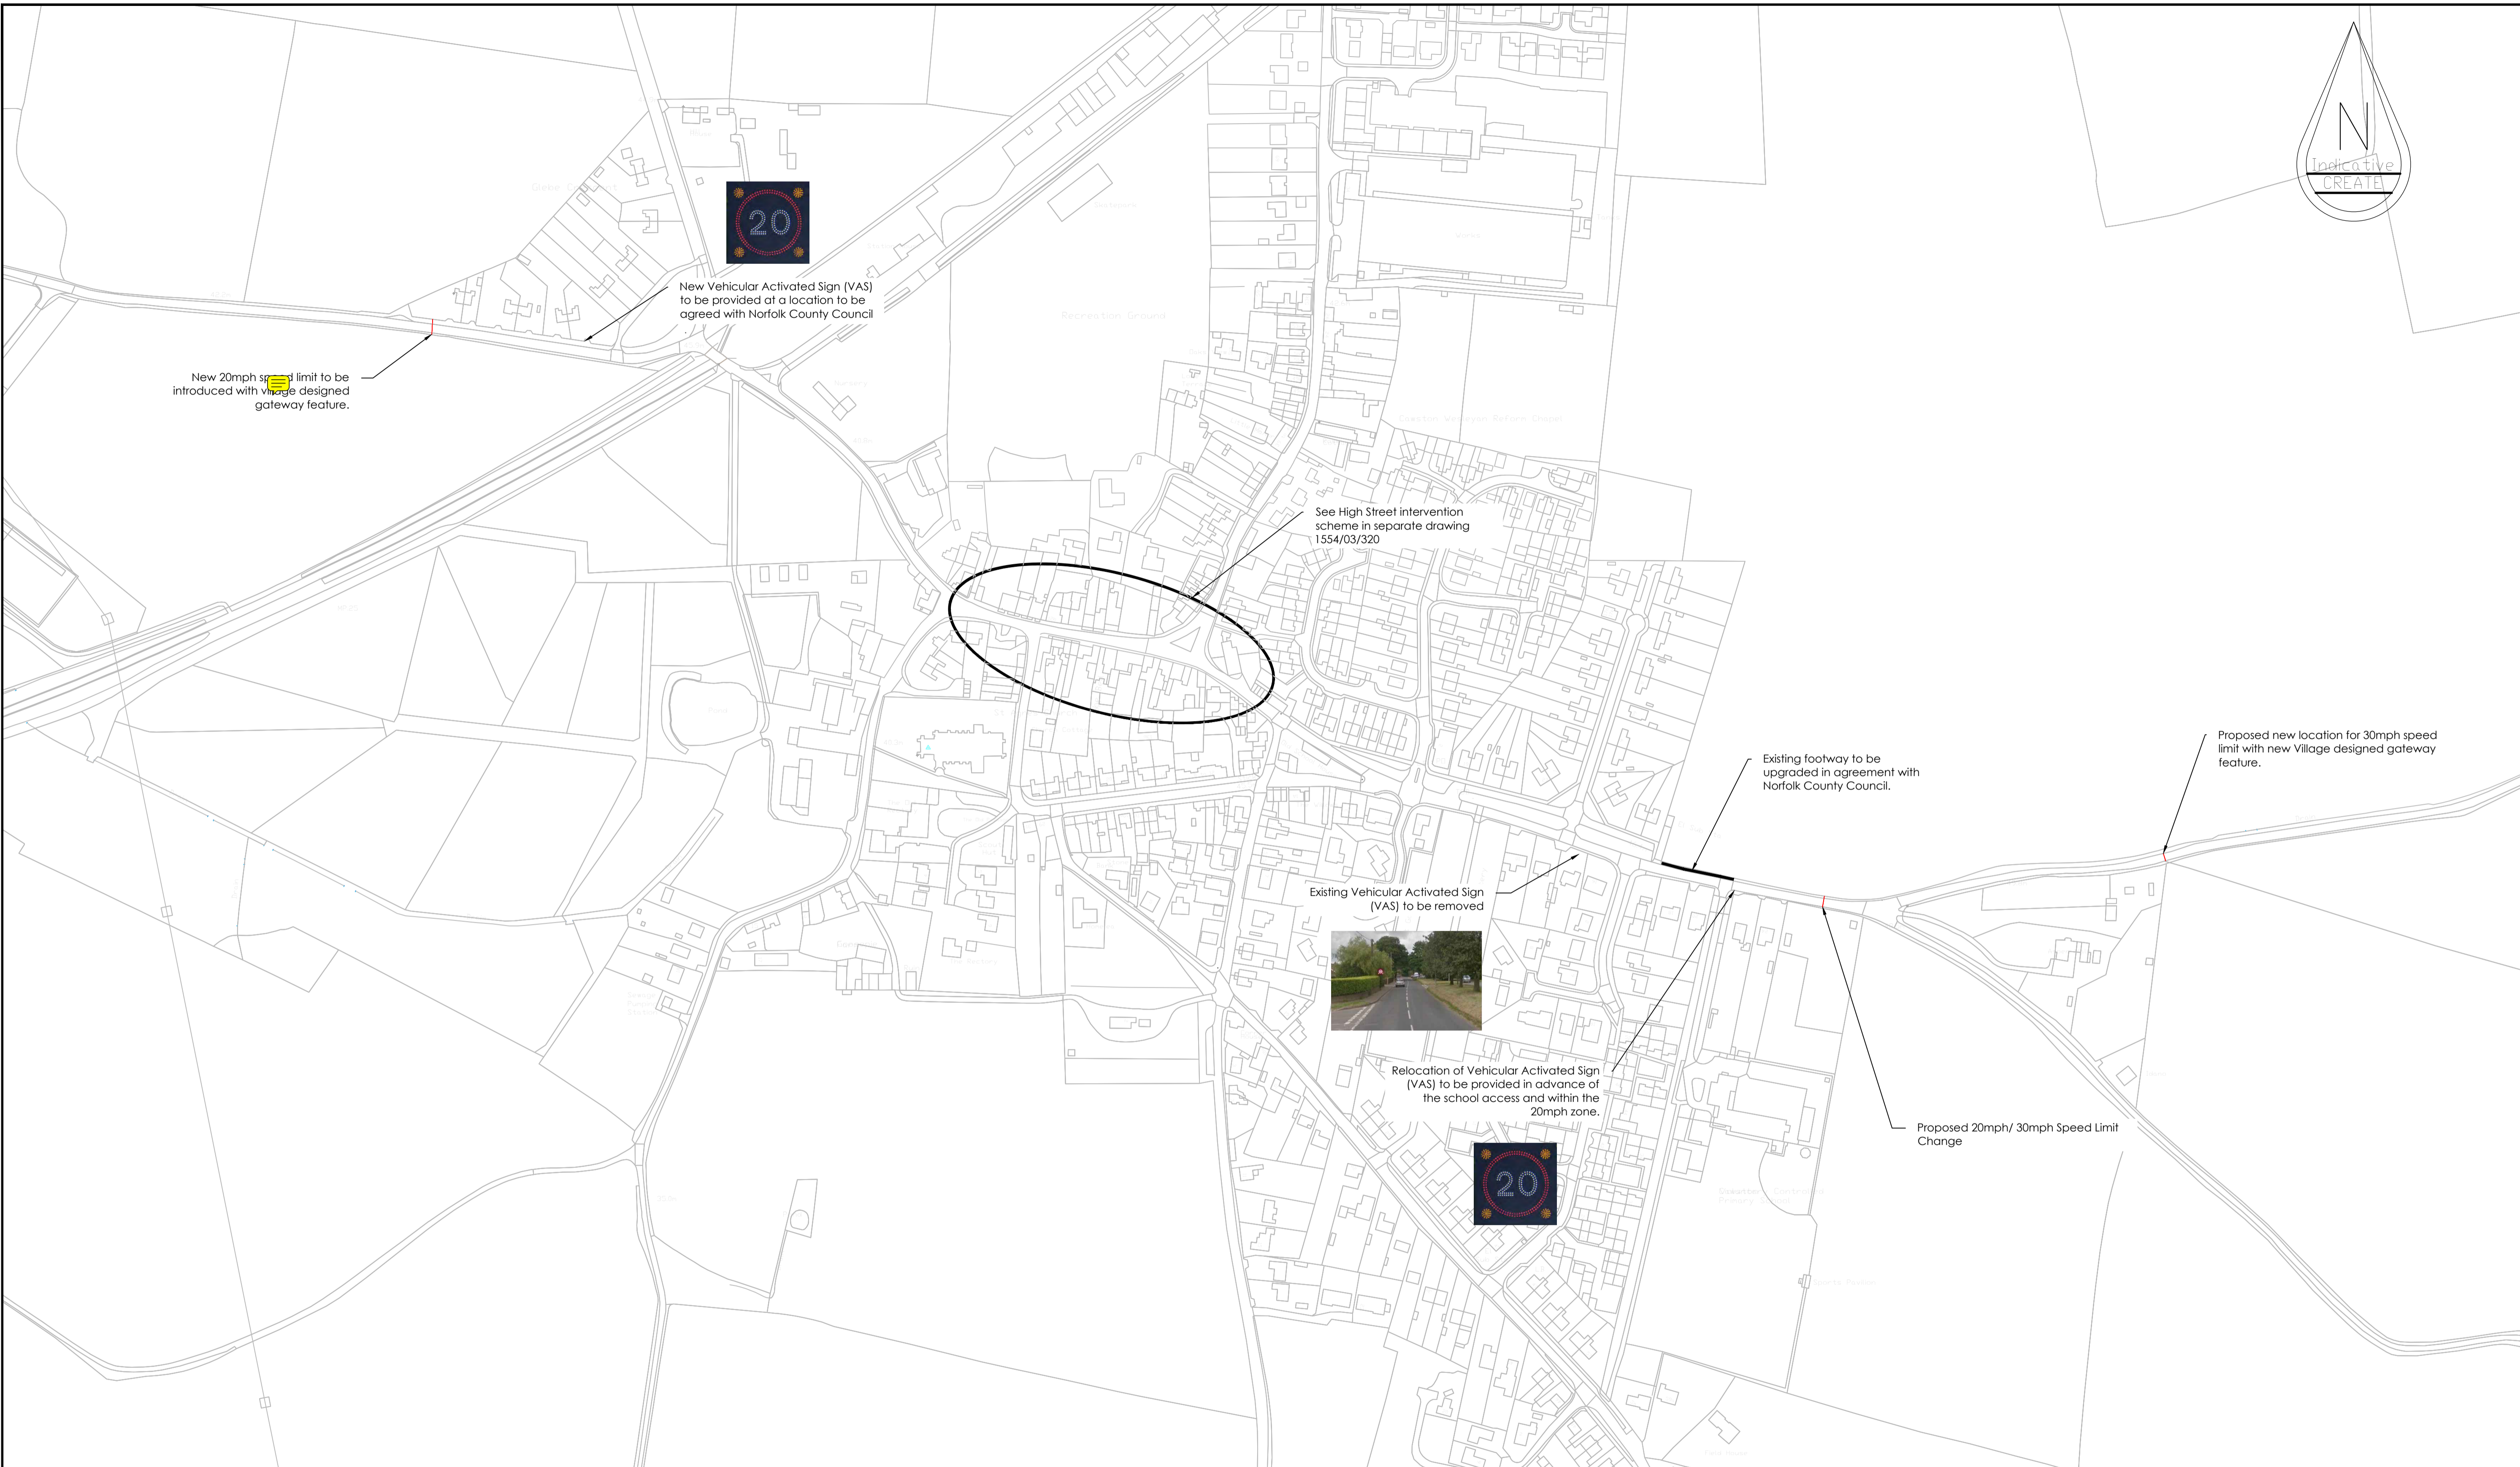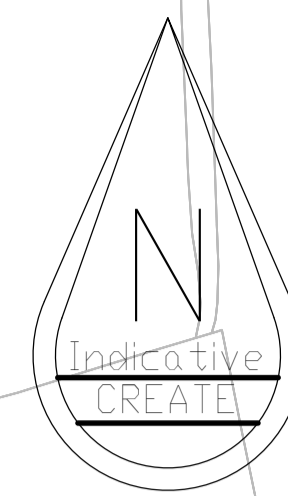

GENERAL NOTES:


1. THE DRAWING IS BASED ON DIGITAL OS MAPPING.
2. SERVICES ARE TO BE PROTECTED IN ACCORDANCE WITH THE REQUIREMENTS OF THE RELEVANT STATUTORY AUTHORITIES.
3. TO BE READ IN CONJUNCTION WITH ALL OTHER LAYOUT AND DETAIL DRAWINGS.
4. ACCESS FOR PEDESTRIANS AND CYCLISTS IS TO BE MAINTAINED AT ALL TIMES. ACCESSES TO PROPERTIES ARE TO BE MAINTAINED AND WORKS PROGRAMMED IN CONSULTATION WITH PROPERTY OWNERS.
5. ROAD MARKINGS AND ROAD SIGNS ARE TO BE IN ACCORDANCE WITH THE SI DOCUMENT "TRAFFIC SIGNS REGULATIONS AND GENERAL DIRECTIONS, 2016".
6. ALL MEASUREMENTS IN METRES UNLESS OTHERWISE STATED.

©Crown Copyright 2018. All rights reserved. Licence number 100022432

Create Consulting Engineers accept no responsibility for any unauthorised amendments to this drawing. Only figured dimensions are to be worked to. COPYRIGHT©RESERVED


REV	DATE	AMENDMENT DETAILS	DRAWN	APPROVED
C	13.03.19	SCHEME DESIGN REVISED FOLLOWING SITE WALKOVER WITH CAWSTON PC WORKING GROUP	AF	PZ
B	07.09.19	AMENDMENTS FOLLOWING MEETING WITH NCC ON 06.03.19	EC	PZ
A	05.02.19	VAS RELOCATED AND DWG REFERENCE ADDED	AF	PZ

PROJECT HORNSEA 3 OFF-SHORE WIND FARM		DATE 29.01.19	DRAWING STATUS INFORMATION	
DRAWING TITLE APPROACH DRIVER AWARENESS WORKS ON B1145 CAWSTON		SCALE(S) 1:1,000	DESIGNED EC	DRAWN EC
CLIENT ORSTED		JOB No 1554	CHECKED PZ	APPROVED PZ
		DRAWING No 03/322	REVISION C	

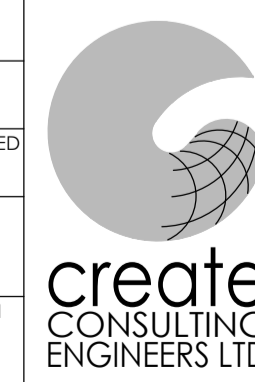

www.createconsultingengineers.co.uk

DO NOT SCALE ORIGINAL SHEET SIZE - A1 Landscape

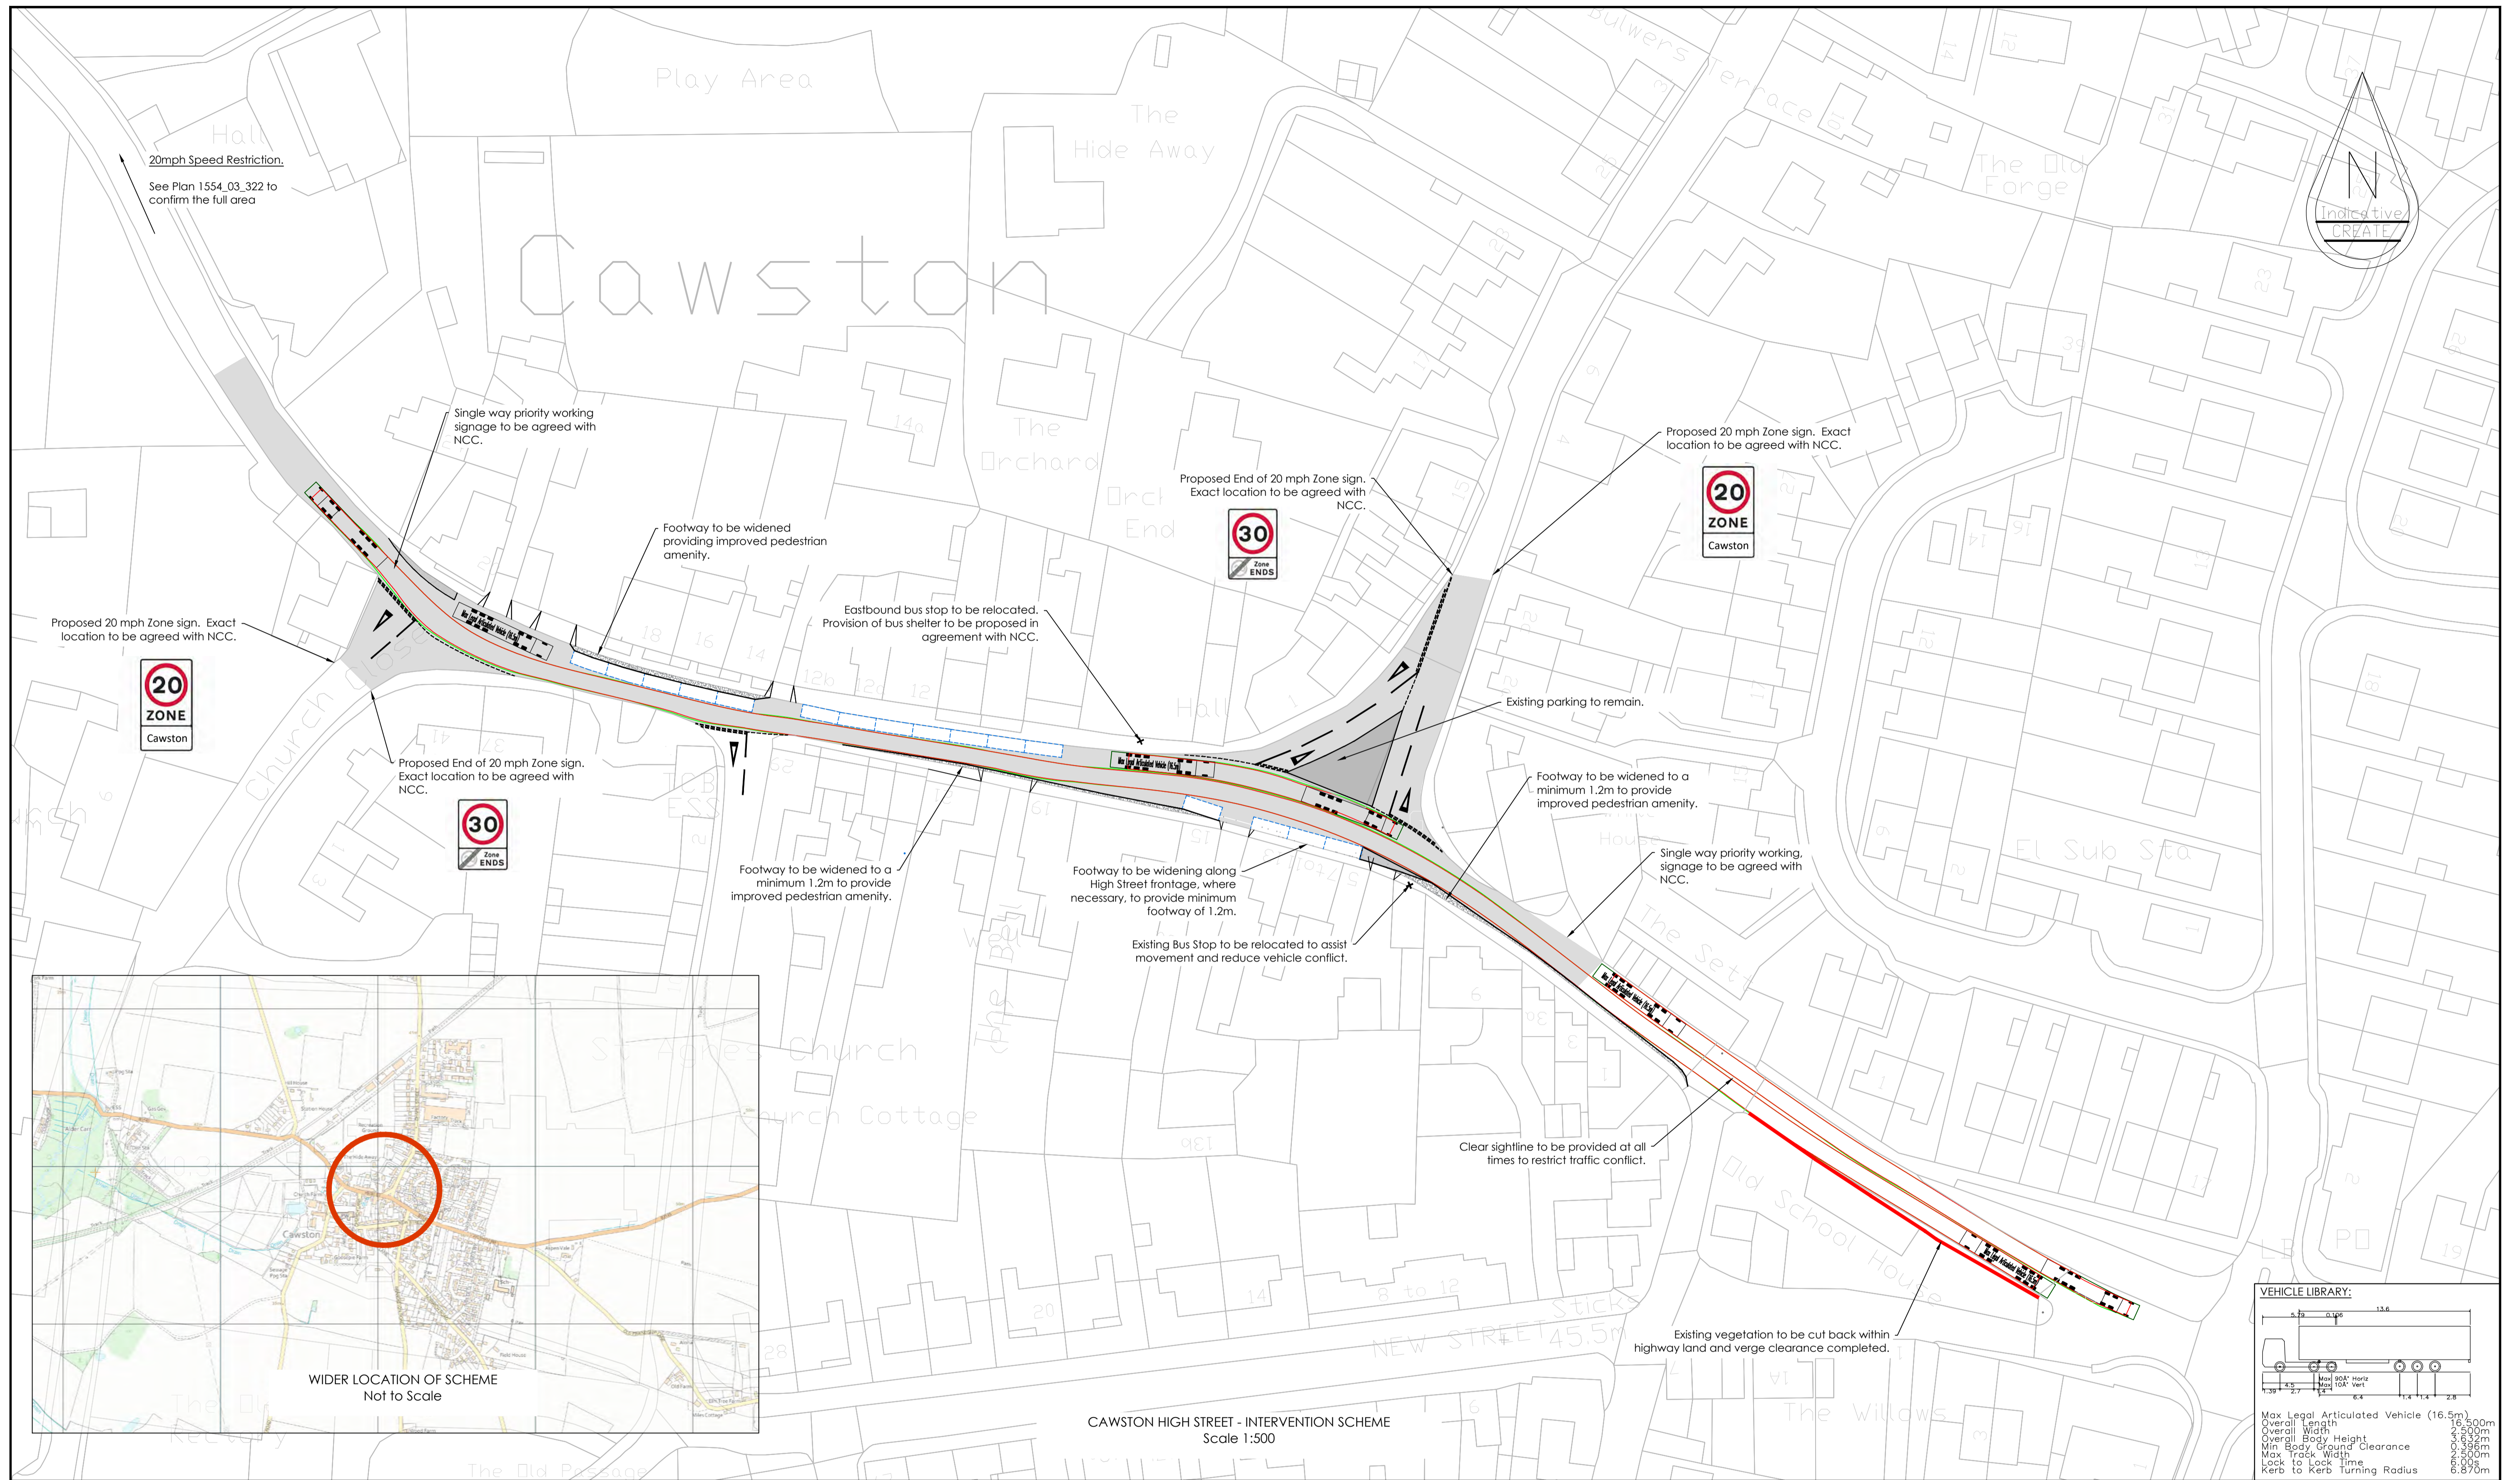

CAWSTON HIGH STREET - INTERVENTION SCHEME
Scale 1:500

- GENERAL NOTES:**
1. THE DRAWING IS BASED ON DIGITAL OS MAPPING.
 2. SERVICES ARE TO BE PROTECTED IN ACCORDANCE WITH THE REQUIREMENTS OF THE RELEVANT STATUTORY AUTHORITIES.
 3. TO BE READ IN CONJUNCTION WITH ALL OTHER LAYOUT AND DETAIL DRAWINGS.
 4. ACCESS FOR PEDESTRIANS AND CYCLISTS IS TO BE MAINTAINED AT ALL TIMES. ACCESS TO PROPERTIES ARE TO BE MAINTAINED AND WORKS PROGRAMMED IN CONSULTATION WITH PROPERTY OWNERS.
 5. ROAD MARKINGS AND ROAD SIGNS ARE TO BE IN ACCORDANCE WITH THE SI DOCUMENT 'TRAFFIC SIGNS REGULATIONS AND GENERAL DIRECTIONS, 2016'.
 6. ALL MEASUREMENTS IN METRES UNLESS OTHERWISE STATED.
- KEY:**
- SURFACE TEXTURE CHANGE TO DEFINE ON STREET PARKING AREA
 - ROAD SURFACE MAINTENANCE WORKS TO BE COMPLETED TO HIGH STREET IN AGREEMENT WITH NCC

DRAFT

THE VEHICLE TRACKS SHOWN WERE PRODUCED USING AUTOTRACK VERSION 11.0.0.0 AND ARE INDICATIVE OF THE MOVEMENTS ACHIEVABLE FROM THE VEHICLE TYPE SHOWN. NO GUARANTEE IS GIVEN THAT THE TRACK RUNS SHOWN ARE ACTUALLY ACHIEVABLE BY ALL INDIVIDUAL MAKES AND MODELS OF SIMILAR TYPES VEHICLES USING THE ILLUSTRATED ROUTES.

©Crown Copyright 2019. All rights reserved. Licence number 100022432
Create Consulting Engineers accept no responsibility for any unauthorised amendments to this drawing. Only figured dimensions are to be worked to. COPYRIGHT RESERVED

REV	DATE	AMENDMENT DETAILS	DRAWN	APPROVED
C	22.03.19	SURFACE TEXTURE CHANGE FOLLOWING CONSULTATION WITH NCC 20.3.19	AF	PZ
B	13.03.19	SCHEME AMENDED	AF	PZ
A	11.03.19	SWEPT PATH AMENDED	AF	PZ

PROJECT HORNSEA 3 OFF-SHORE WIND FARM	DATE 07.03.19	DRAWING STATUS INFORMATION	<p>create CONSULTING ENGINEERS LTD</p>
DRAWING TITLE B1145 - CENTRE OF CAWSTON MITIGATION SCHEME HGV - HGV PASSING POINTS	SCALE(S) AS	DESIGNED AF	
CLIENT ORSTED	SHOWN AS	DRAWN AF	
	JOB No 1554	CHECKED PZ	
	DRAWING No 03/332	APPROVED PZ	
		REVISION C	






www.createconsultingengineers.co.uk



DO NOT SCALE ORIGINAL SHEET SIZE - A1 Landscape

Annex D – Permanent Access Plans

24.1m

KEY

-  HIGHWAYS BOUNDARY TO BE CONFIRMED WITH NCC
-  GRASSCRETE TEMPORARY OVERRUN AREA FOR ABNORMAL LOAD VEHICLES
-  AREA FOR ONSHORE CONNECTION WORKS & ACCESS ROAD PERMANENT
-  215m x 4.5m x 215m VISIBILITY SPLAY (4.5 x 65m TO TANGENT NORTH)
-  185m FORWARD VISIBILITY

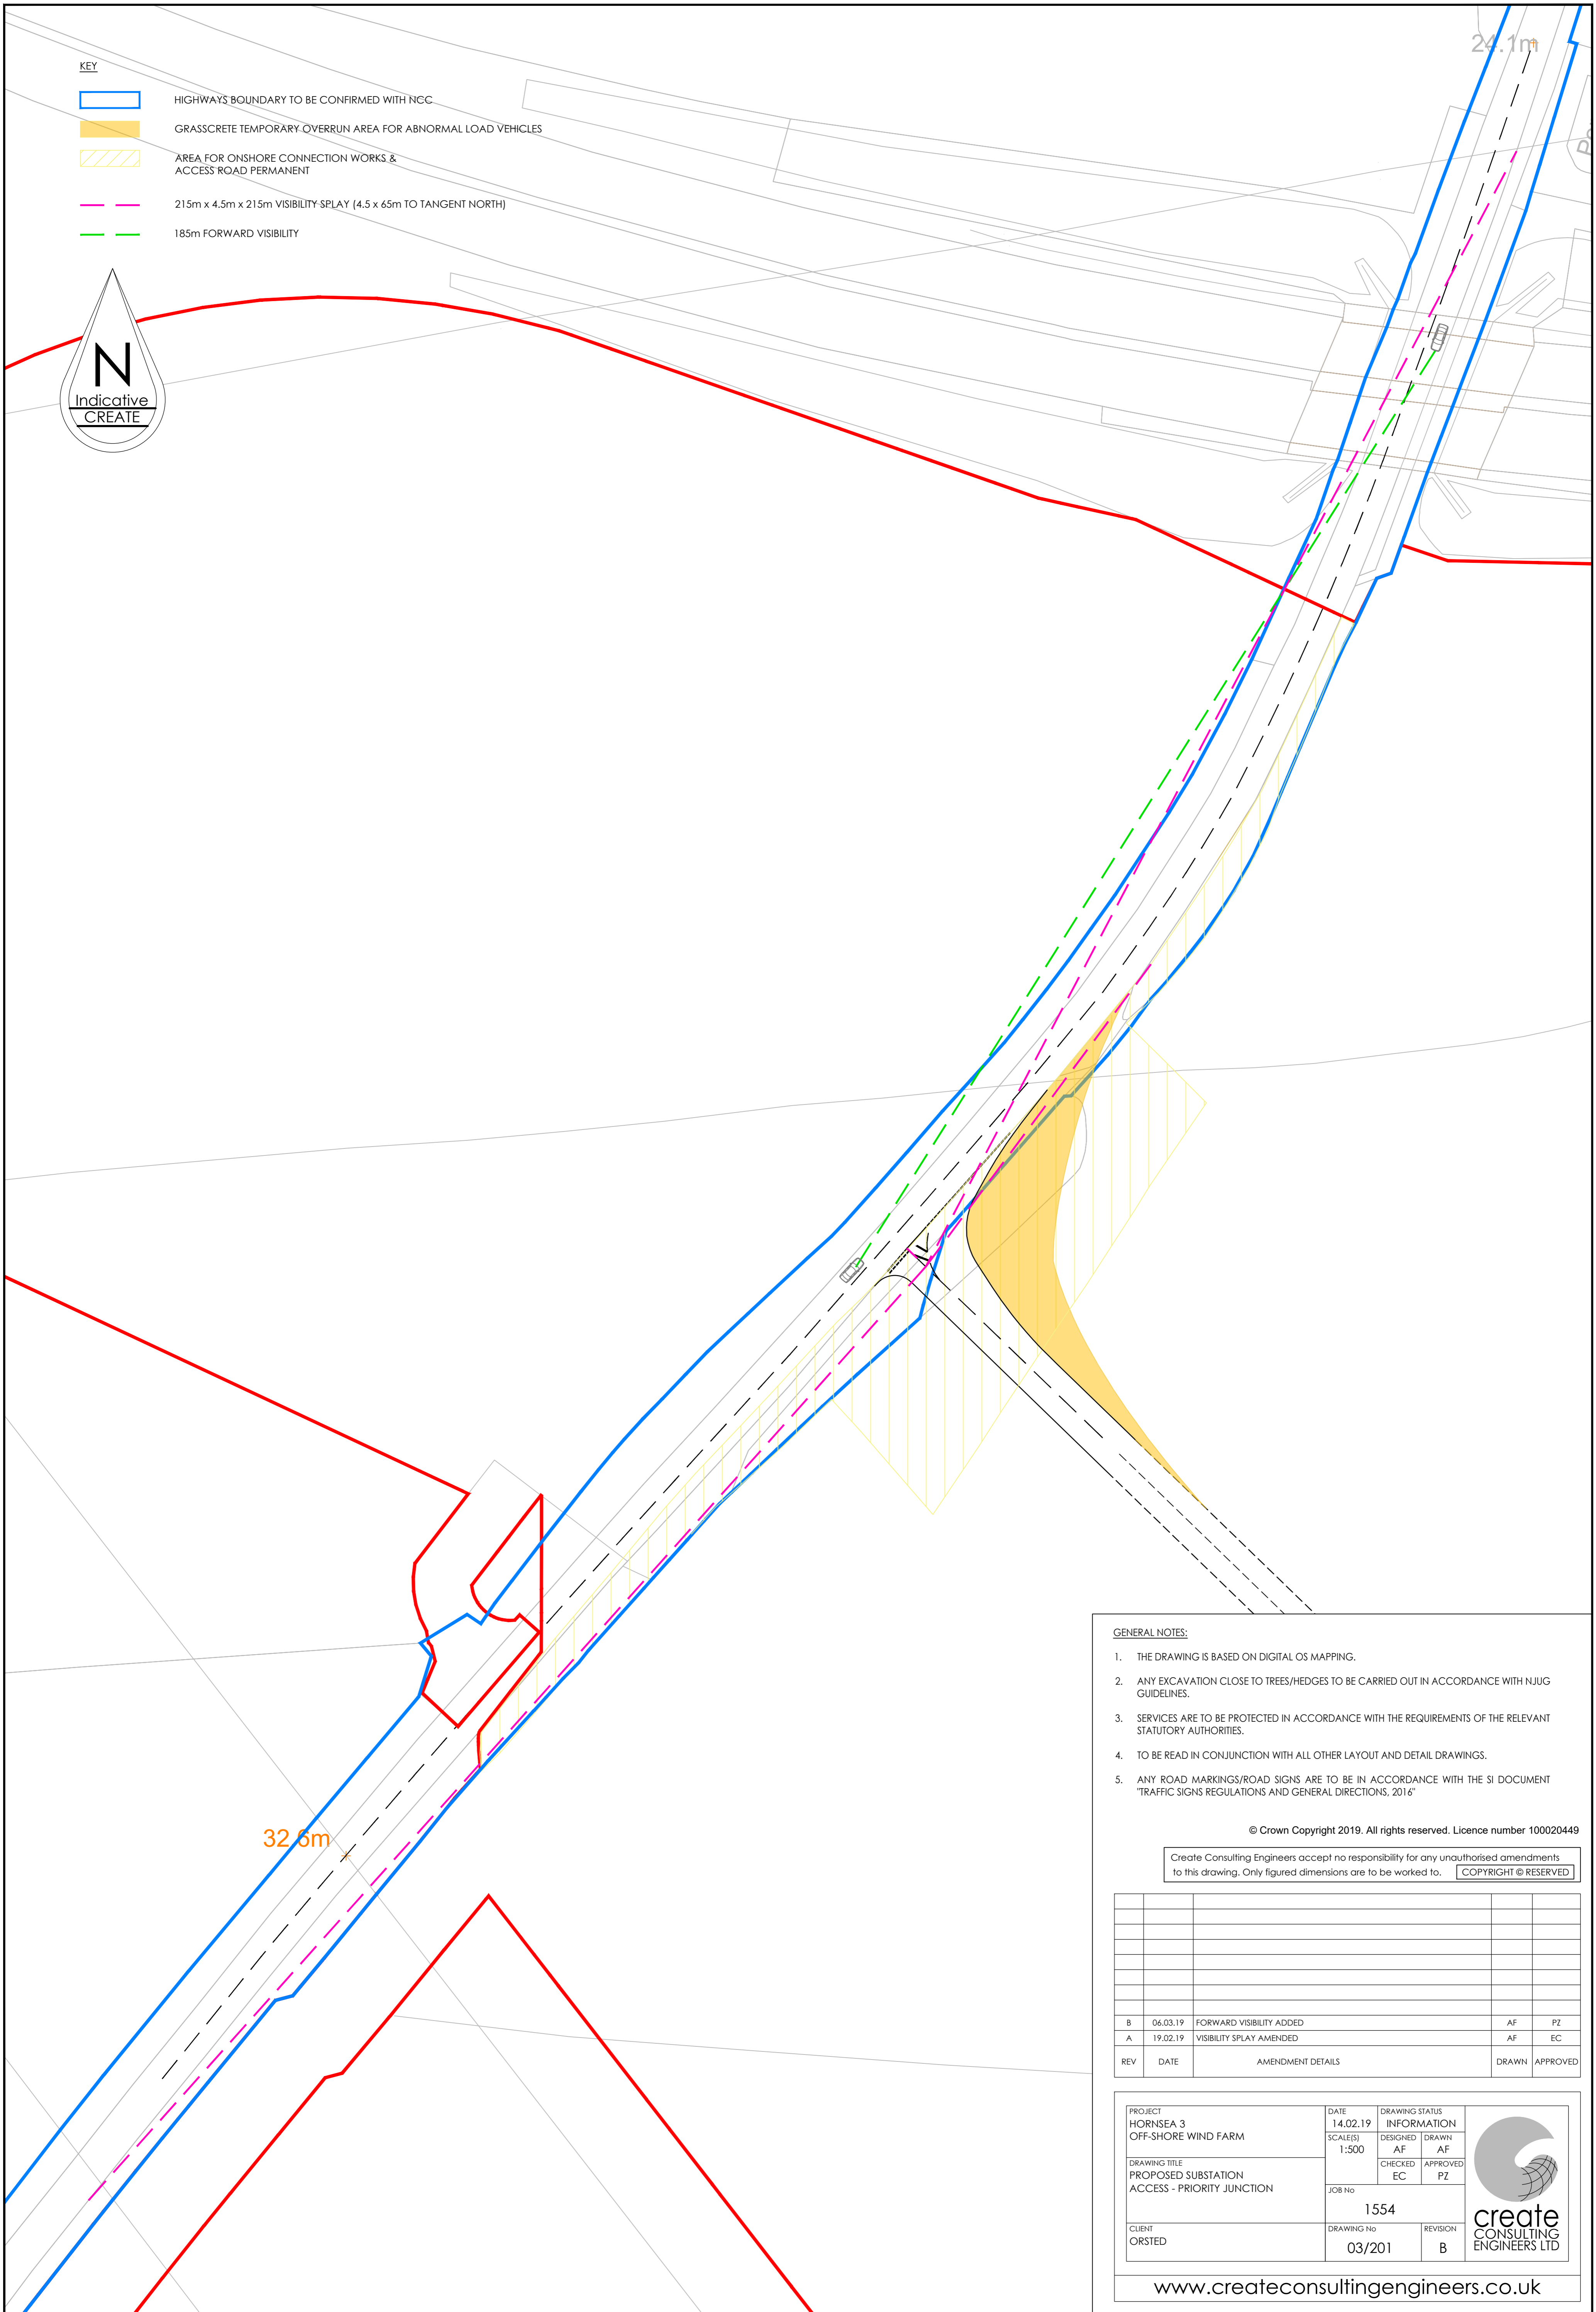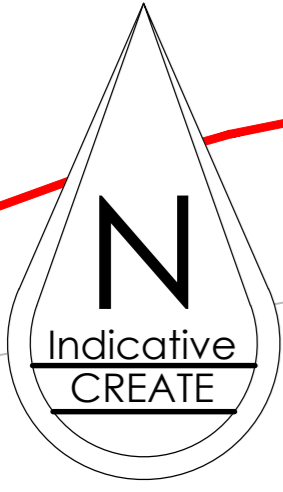


GENERAL NOTES:

1. THE DRAWING IS BASED ON DIGITAL OS MAPPING.
2. ANY EXCAVATION CLOSE TO TREES/HEDGES TO BE CARRIED OUT IN ACCORDANCE WITH NJUG GUIDELINES.
3. SERVICES ARE TO BE PROTECTED IN ACCORDANCE WITH THE REQUIREMENTS OF THE RELEVANT STATUTORY AUTHORITIES.
4. TO BE READ IN CONJUNCTION WITH ALL OTHER LAYOUT AND DETAIL DRAWINGS.
5. ANY ROAD MARKINGS/ROAD SIGNS ARE TO BE IN ACCORDANCE WITH THE SI DOCUMENT "TRAFFIC SIGNS REGULATIONS AND GENERAL DIRECTIONS, 2016"








© Crown Copyright 2019. All rights reserved. Licence number 100020449

Create Consulting Engineers accept no responsibility for any unauthorised amendments to this drawing. Only figured dimensions are to be worked to. COPYRIGHT © RESERVED

REV	DATE	AMENDMENT DETAILS	DRAWN	APPROVED
B	06.03.19	FORWARD VISIBILITY ADDED	AF	PZ
A	19.02.19	VISIBILITY SPLAY AMENDED	AF	EC

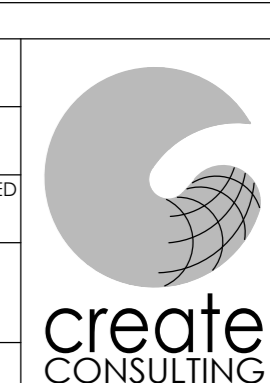PROJECT HORNSEA 3 OFF-SHORE WIND FARM	DATE 14.02.19	DRAWING STATUS INFORMATION		
	SCALE(S) 1:500	DESIGNED AF	DRAWN AF	
DRAWING TITLE PROPOSED SUBSTATION ACCESS - PRIORITY JUNCTION	JOB No 1554		CHECKED EC	APPROVED PZ
CLIENT ORSTED	DRAWING No 03/201	REVISION B		


www.createconsultingengineers.co.uk

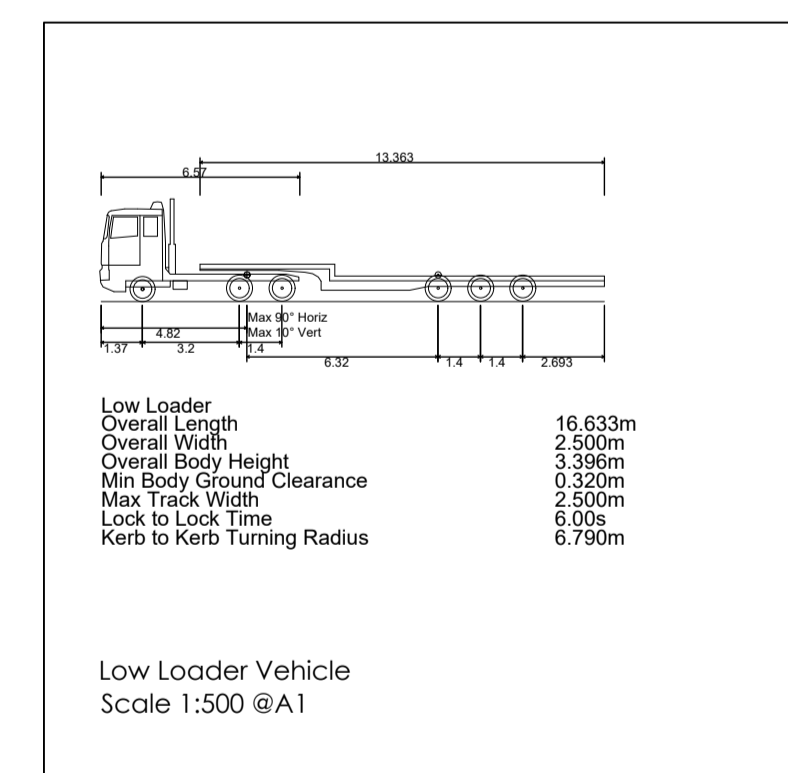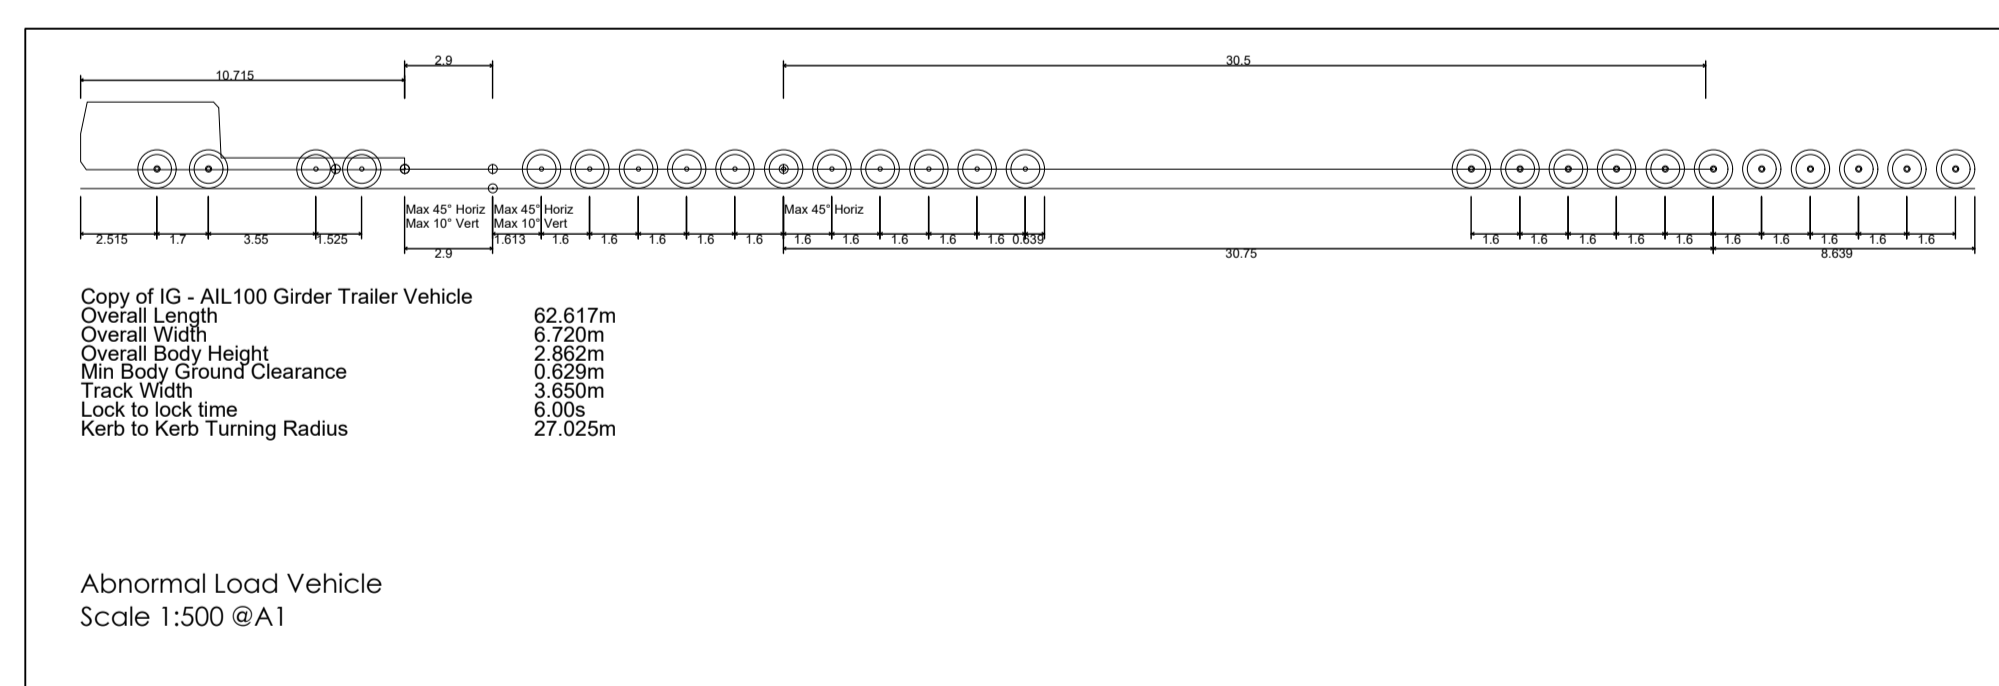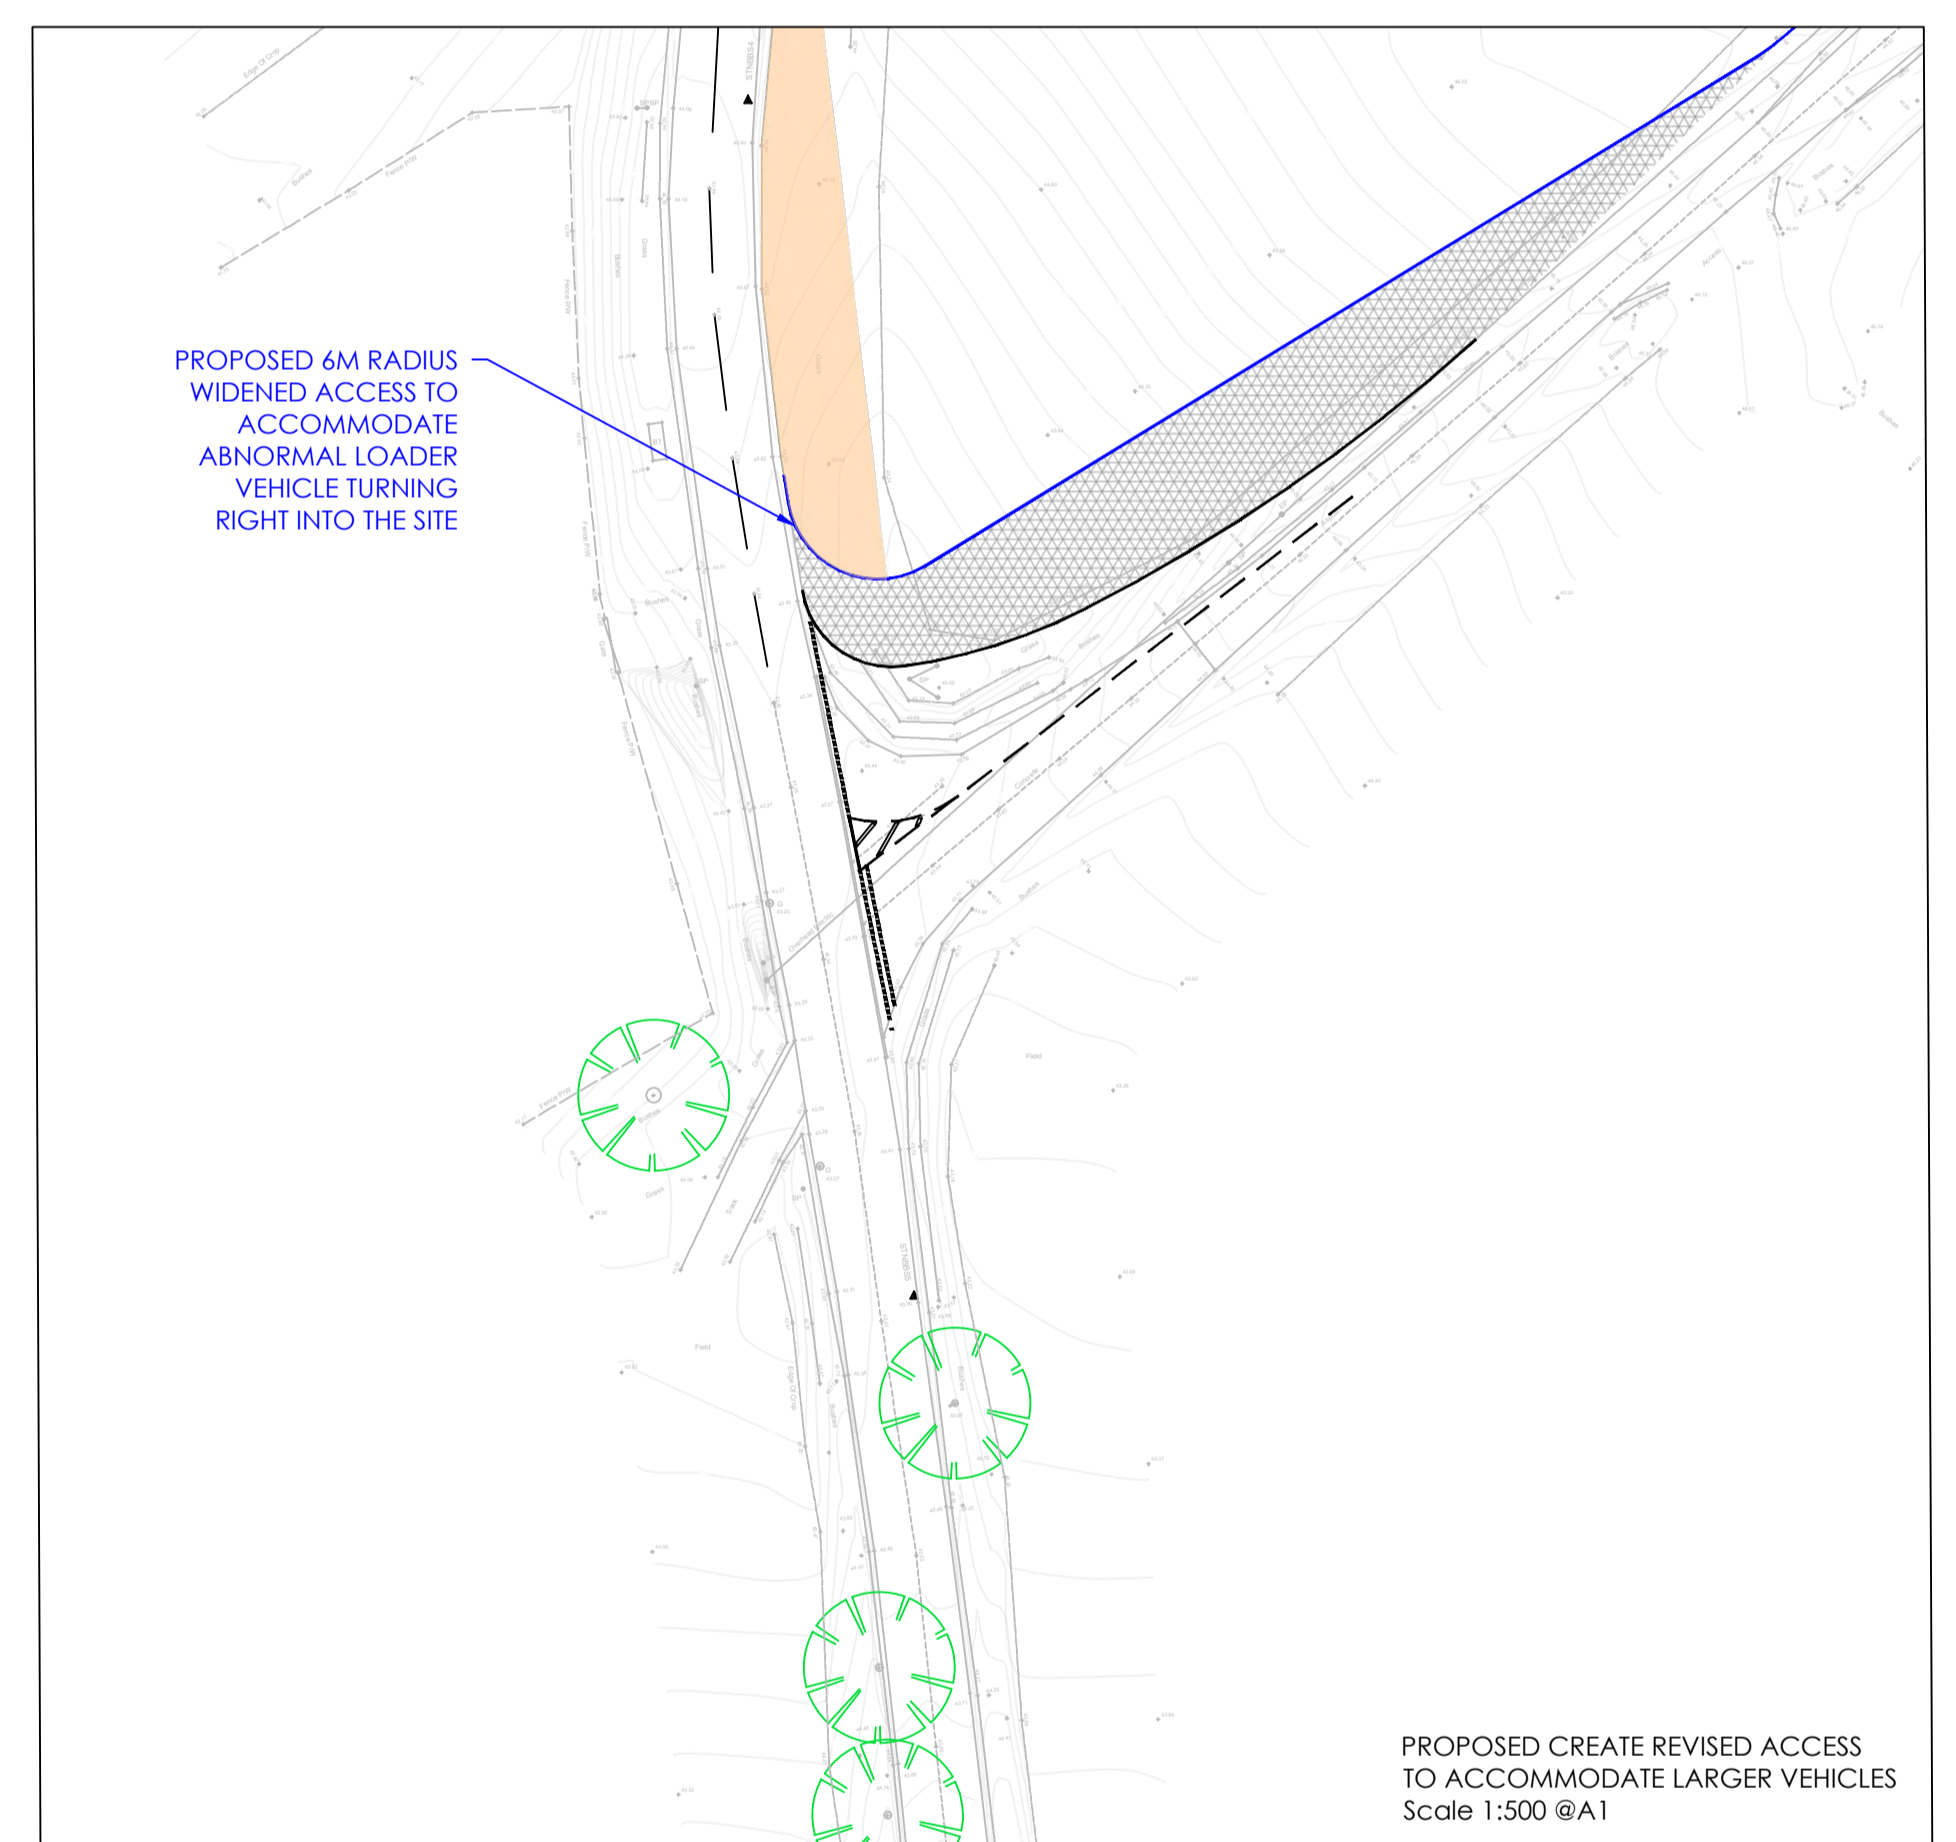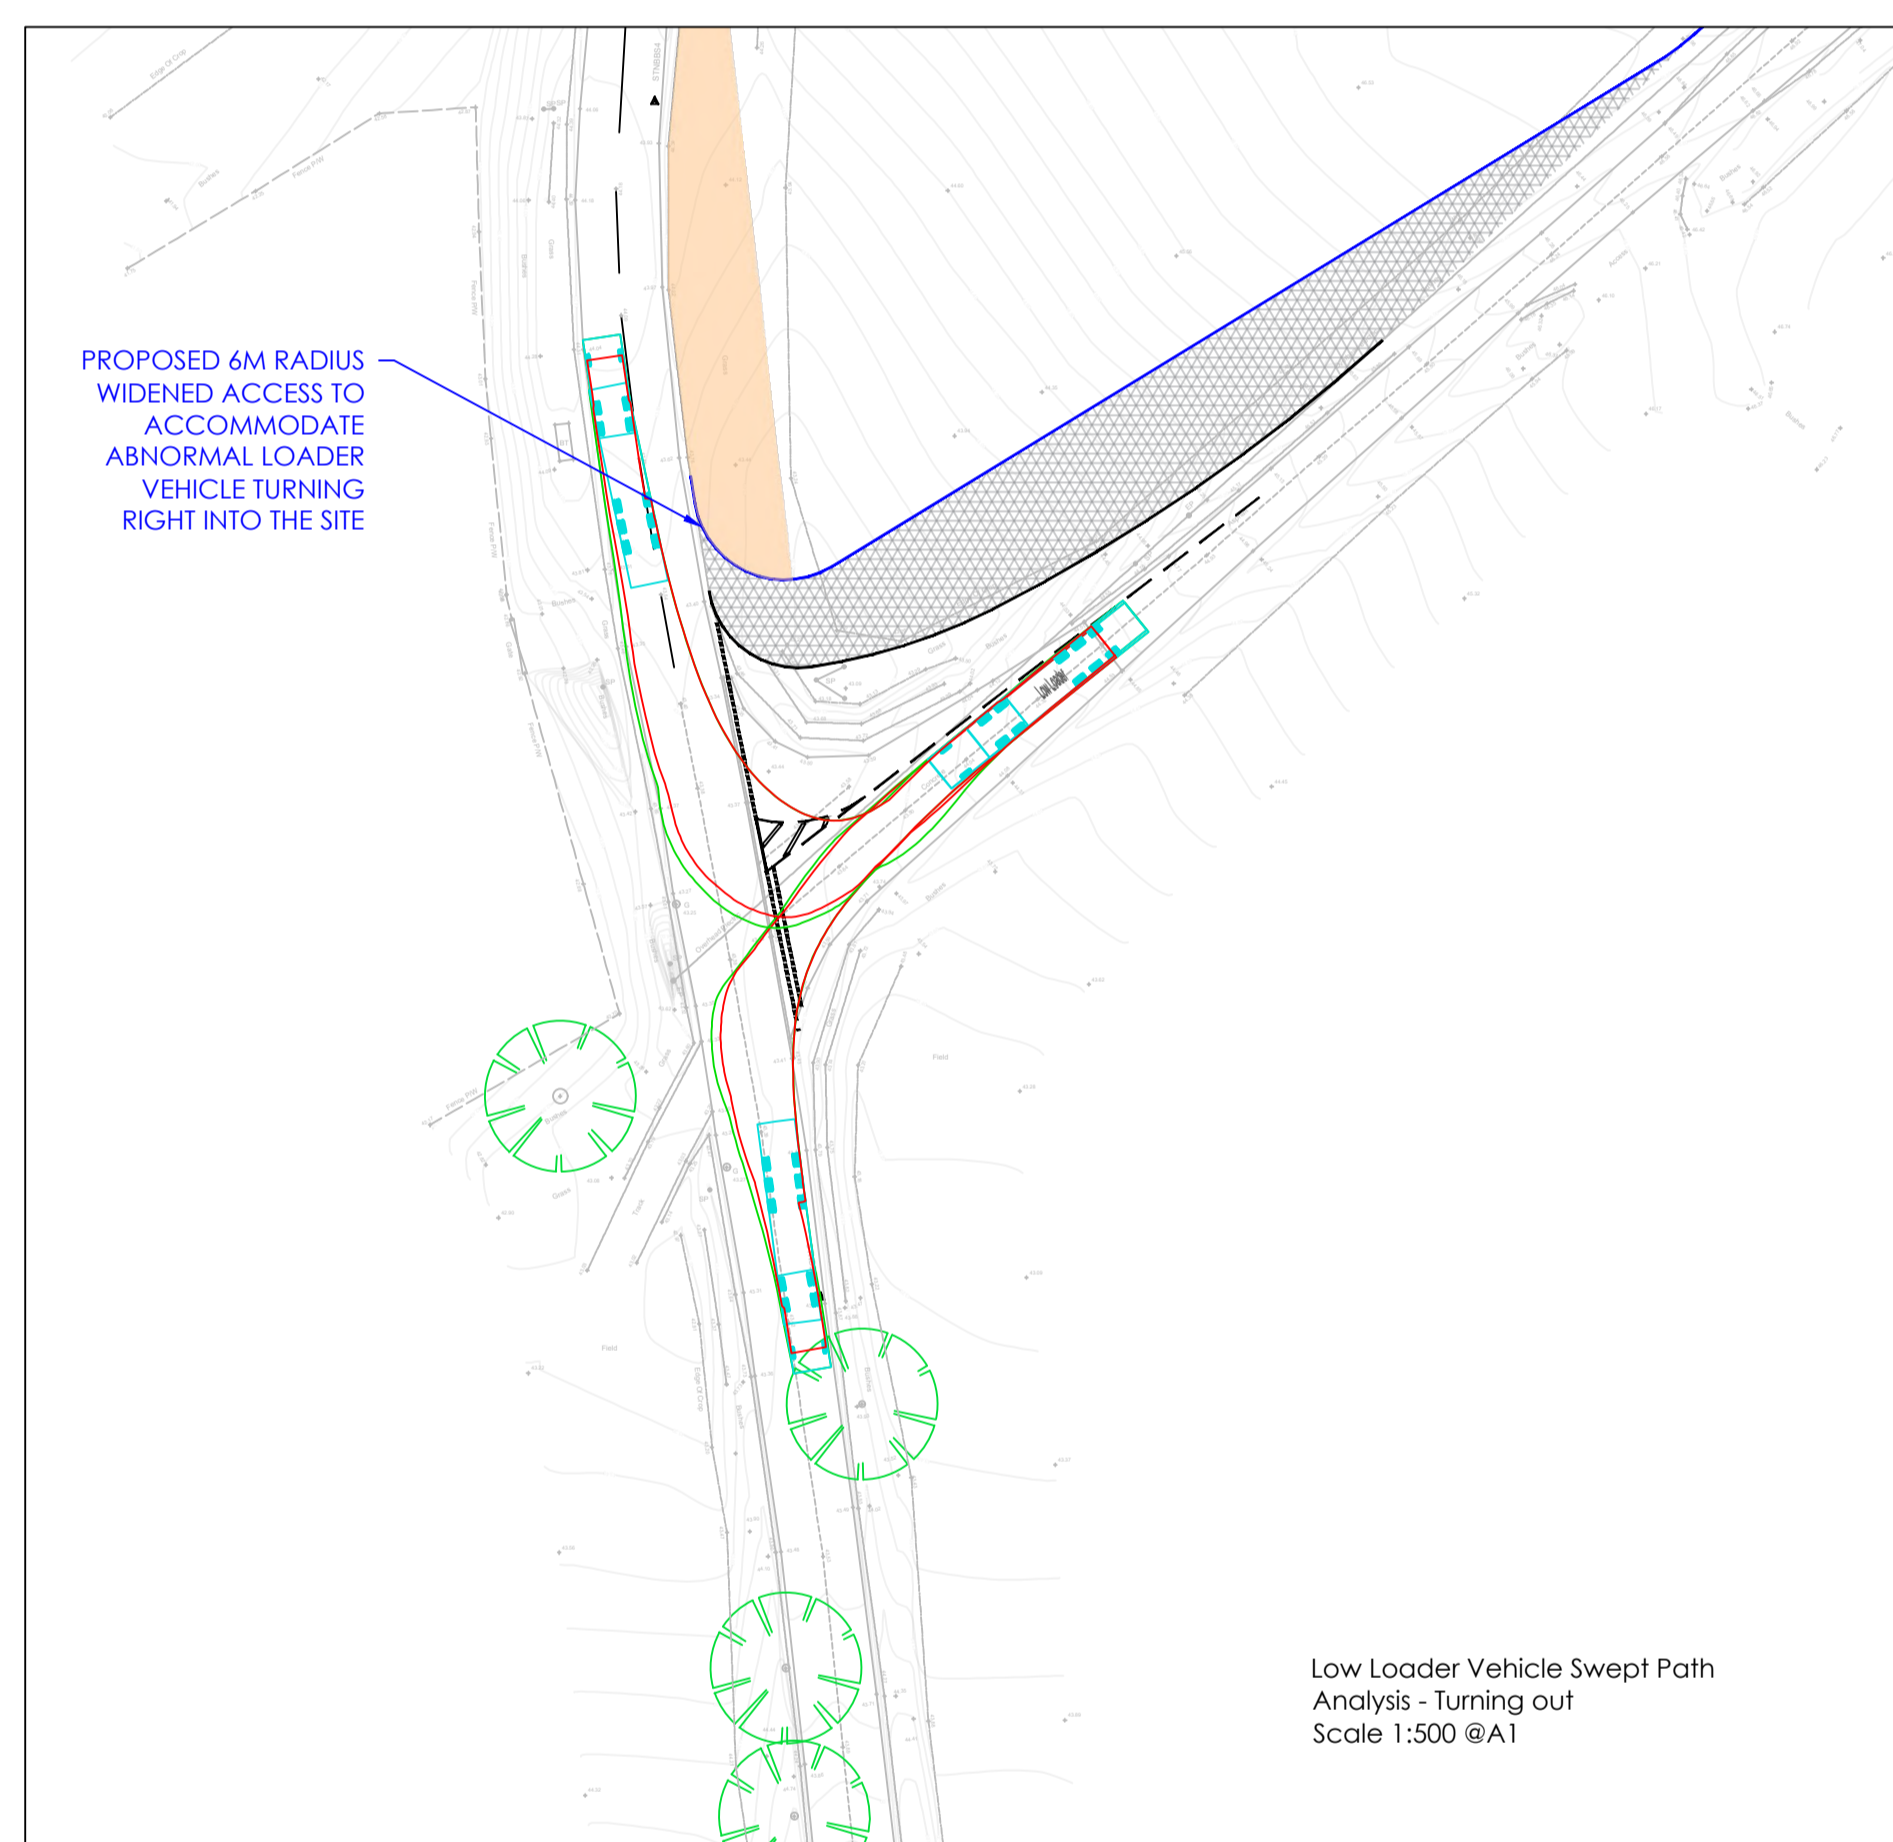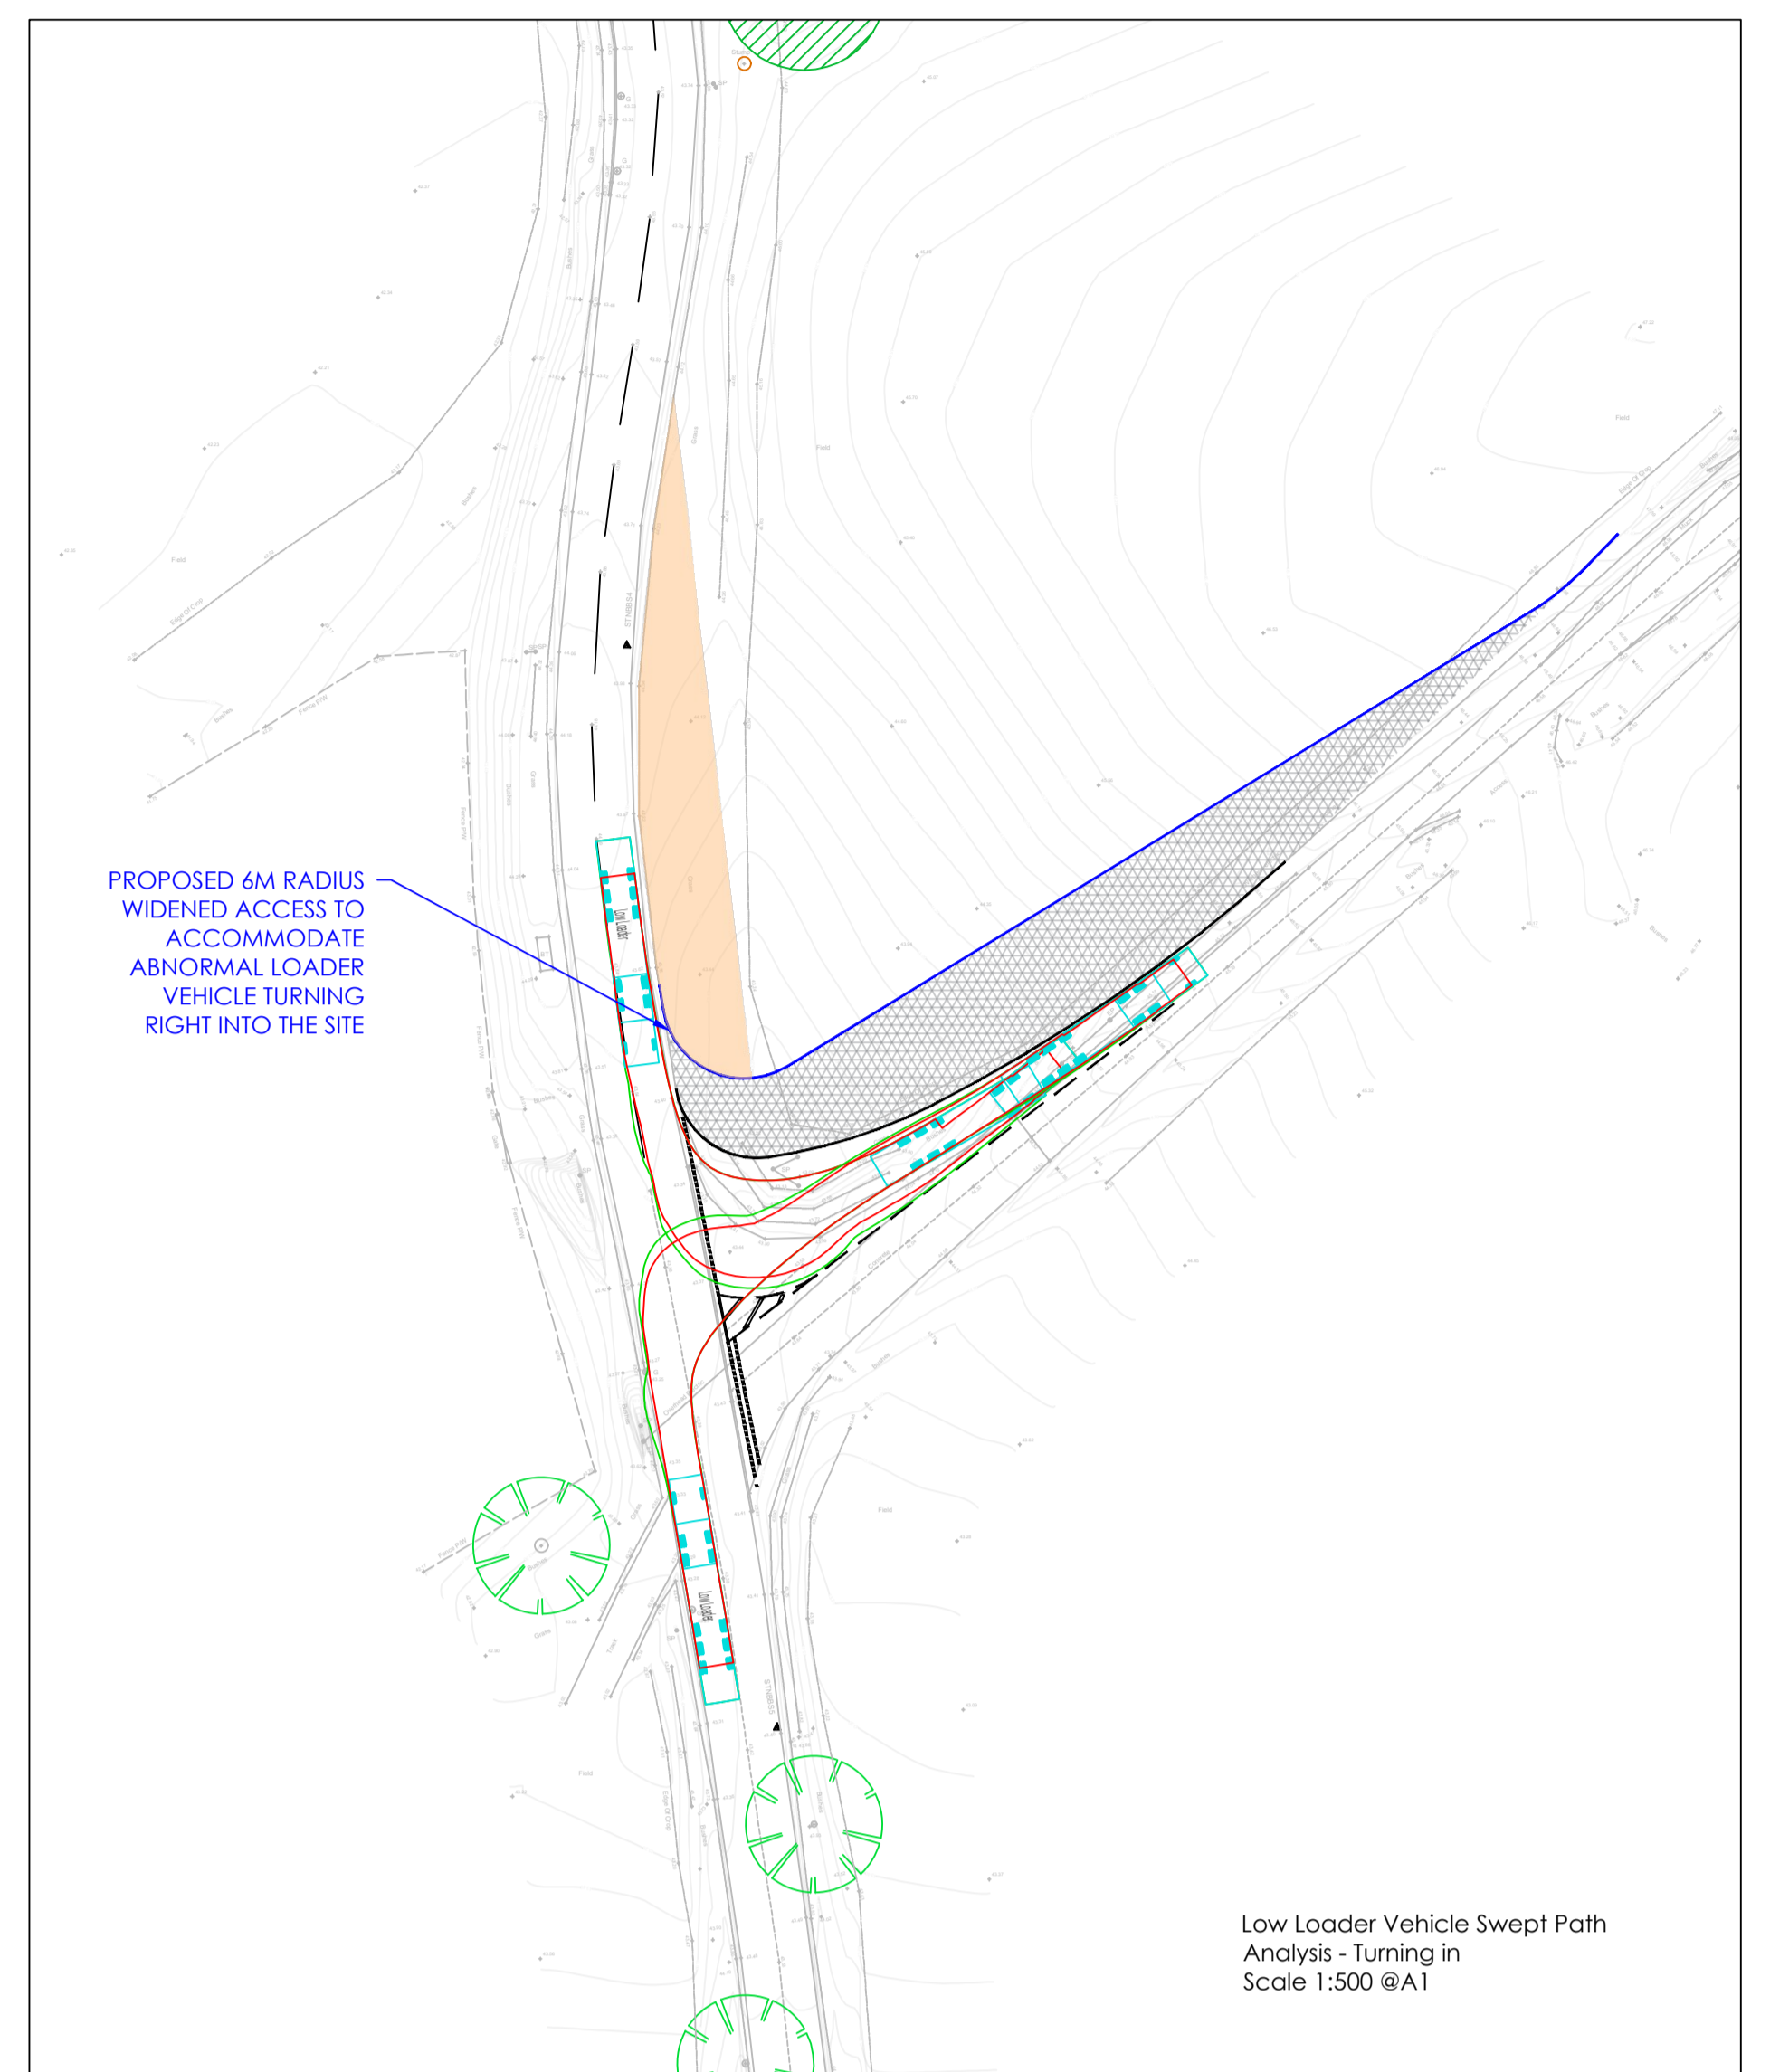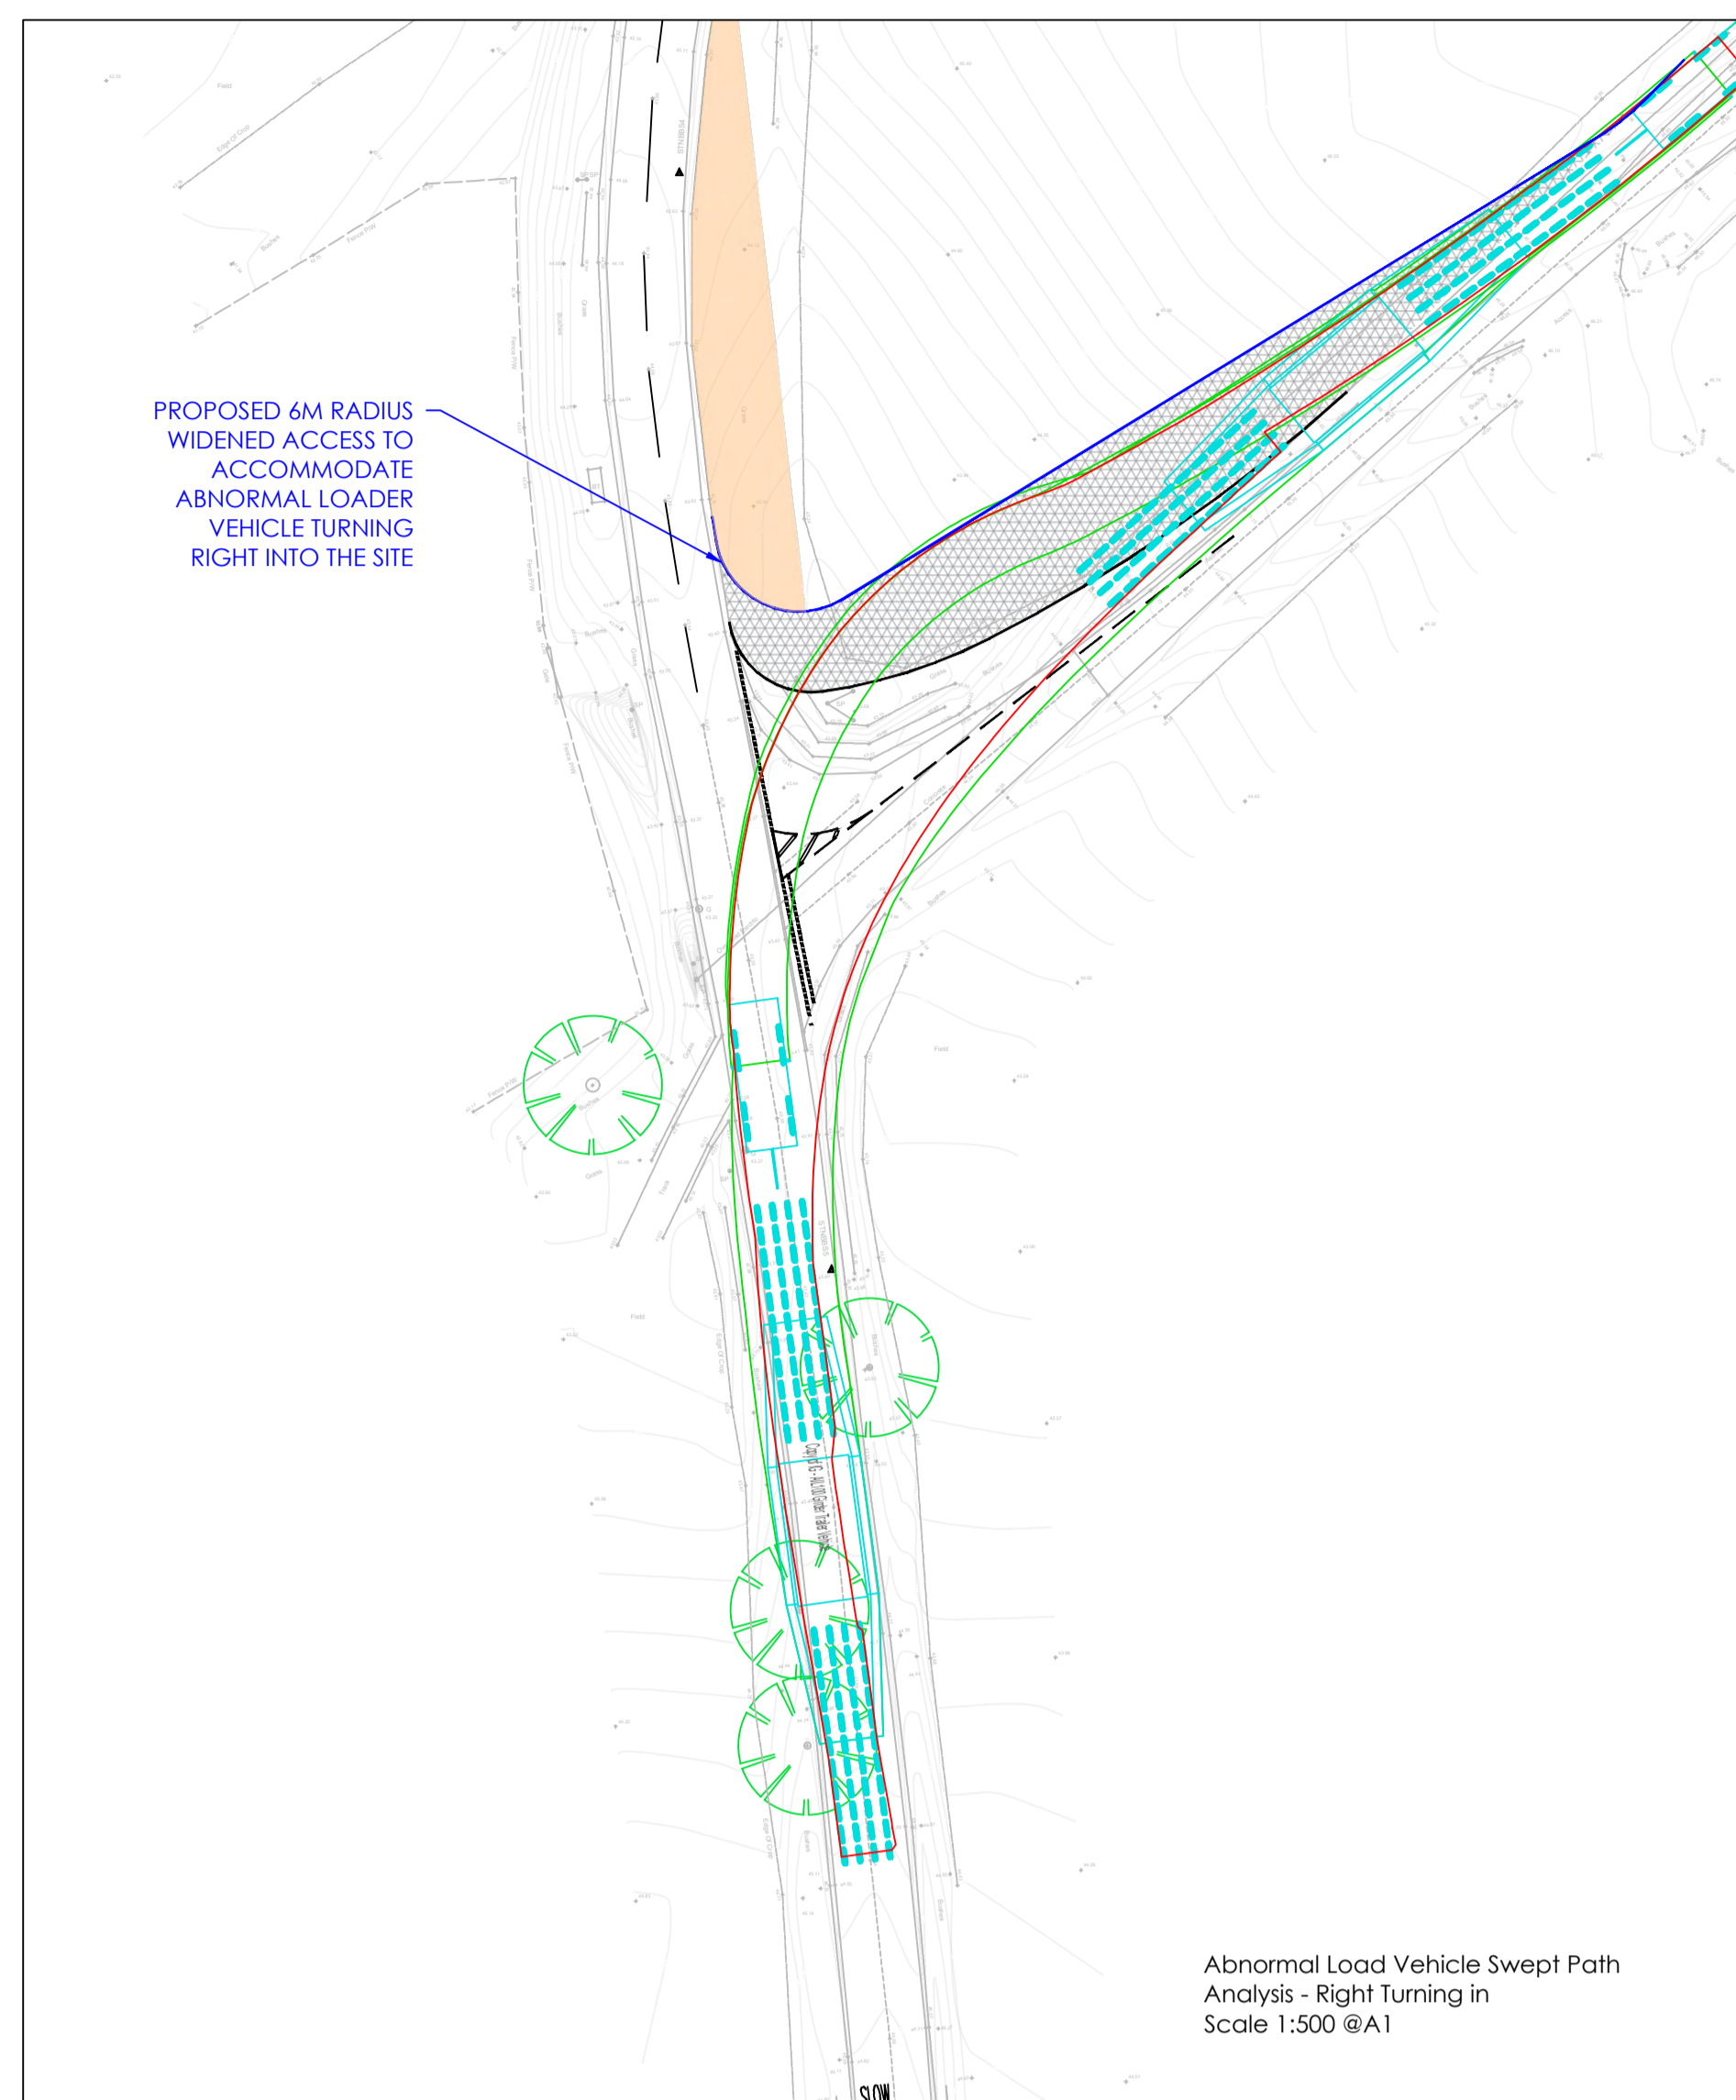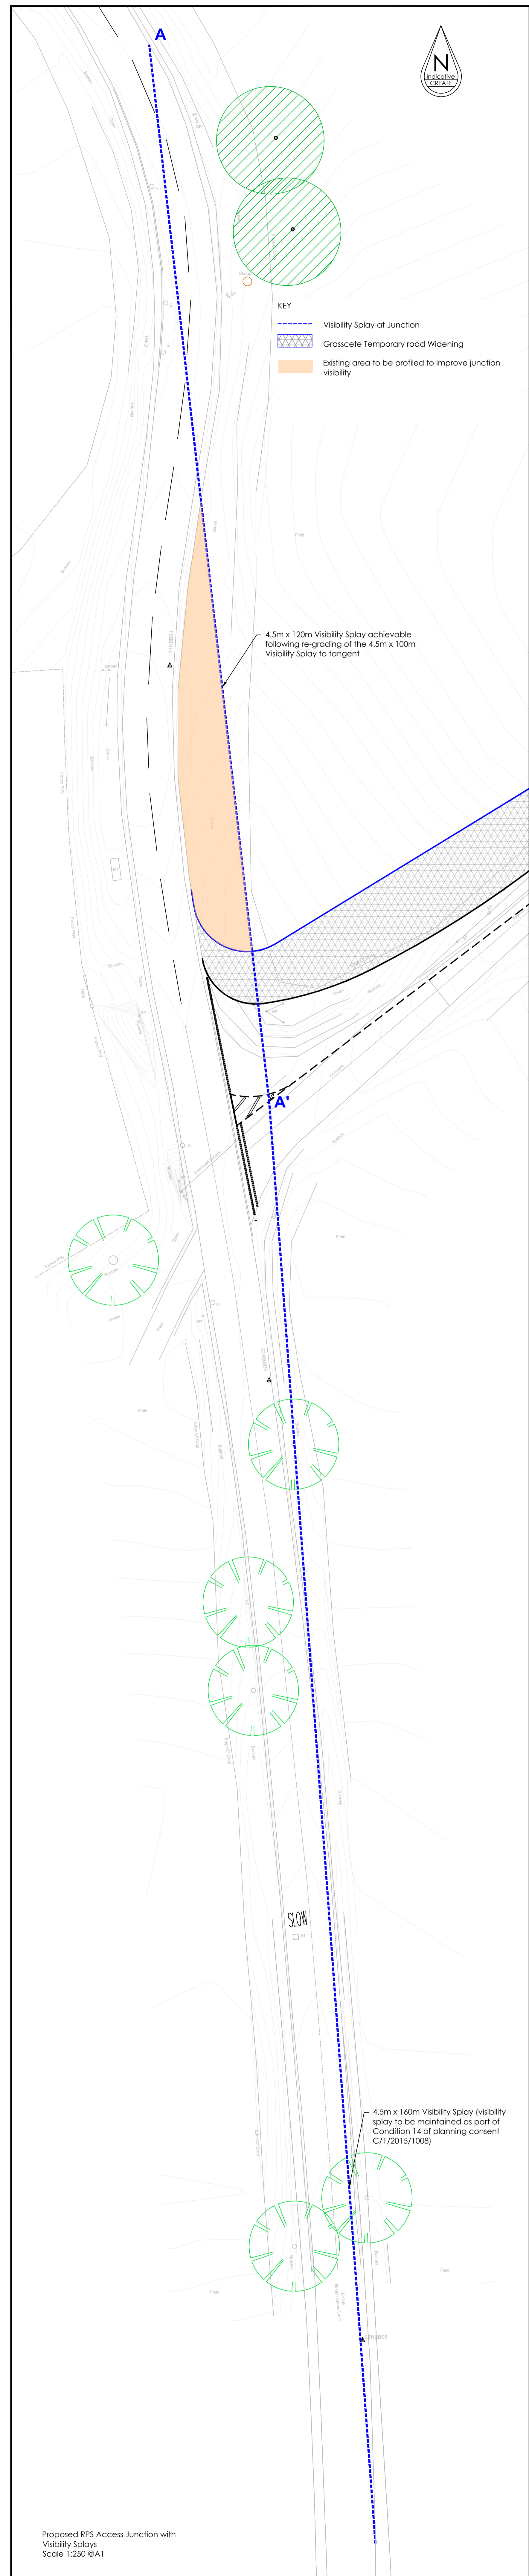


Create Consulting Engineers accept no responsibility for any unauthorised amendments to this drawing. Only signed dimensions are to be worked to. (Copyright Reserved)

REV	DATE	AMENDMENT DETAILS	DRAWN	APPROVED
G	22.03.19	DCO LINE REMOVED & SCALE AMENDED	EC	PZ
F	21.03.19	PROFILED AREA TO IMPROVE JUNCTION VISIBILITY ADDED	EC	PZ
E	19.02.19	CHECK LINE AMENDED	AF	EC
D	12.02.19	BOUNDARY AMENDED AS REVISED DCO LAND PLAN	EC	PZ
C	30.11.18	LONG SECTION AMENDED	EC/AF	PZ
B	16.11.18	VISIBILITY TO NORTH EXTENDED TO 120M	AF	PZ
A	02.11.18	AMENDED JUNCTION LAYOUT	EC	PZ


PROJECT HORNSSEA 3 OFF-SHORE WIND FARM	DATE 26.10.18	DRAWING STATUS DESIGNED DRAWN CHECKED APPROVED	
DRAWING FILE BOOSTER STATION ACCESS JUNCTION	SCALE(S) AS SHOWN	DESIGNED DRAWN CHECKED APPROVED	
CUSTOMER ORSTED	DRAWING No 03/202	REVISION G	<p>1554</p> <p>create CONSULTING ENGINEERS LTD</p> <p>www.createconsultingengineers.co.uk</p>

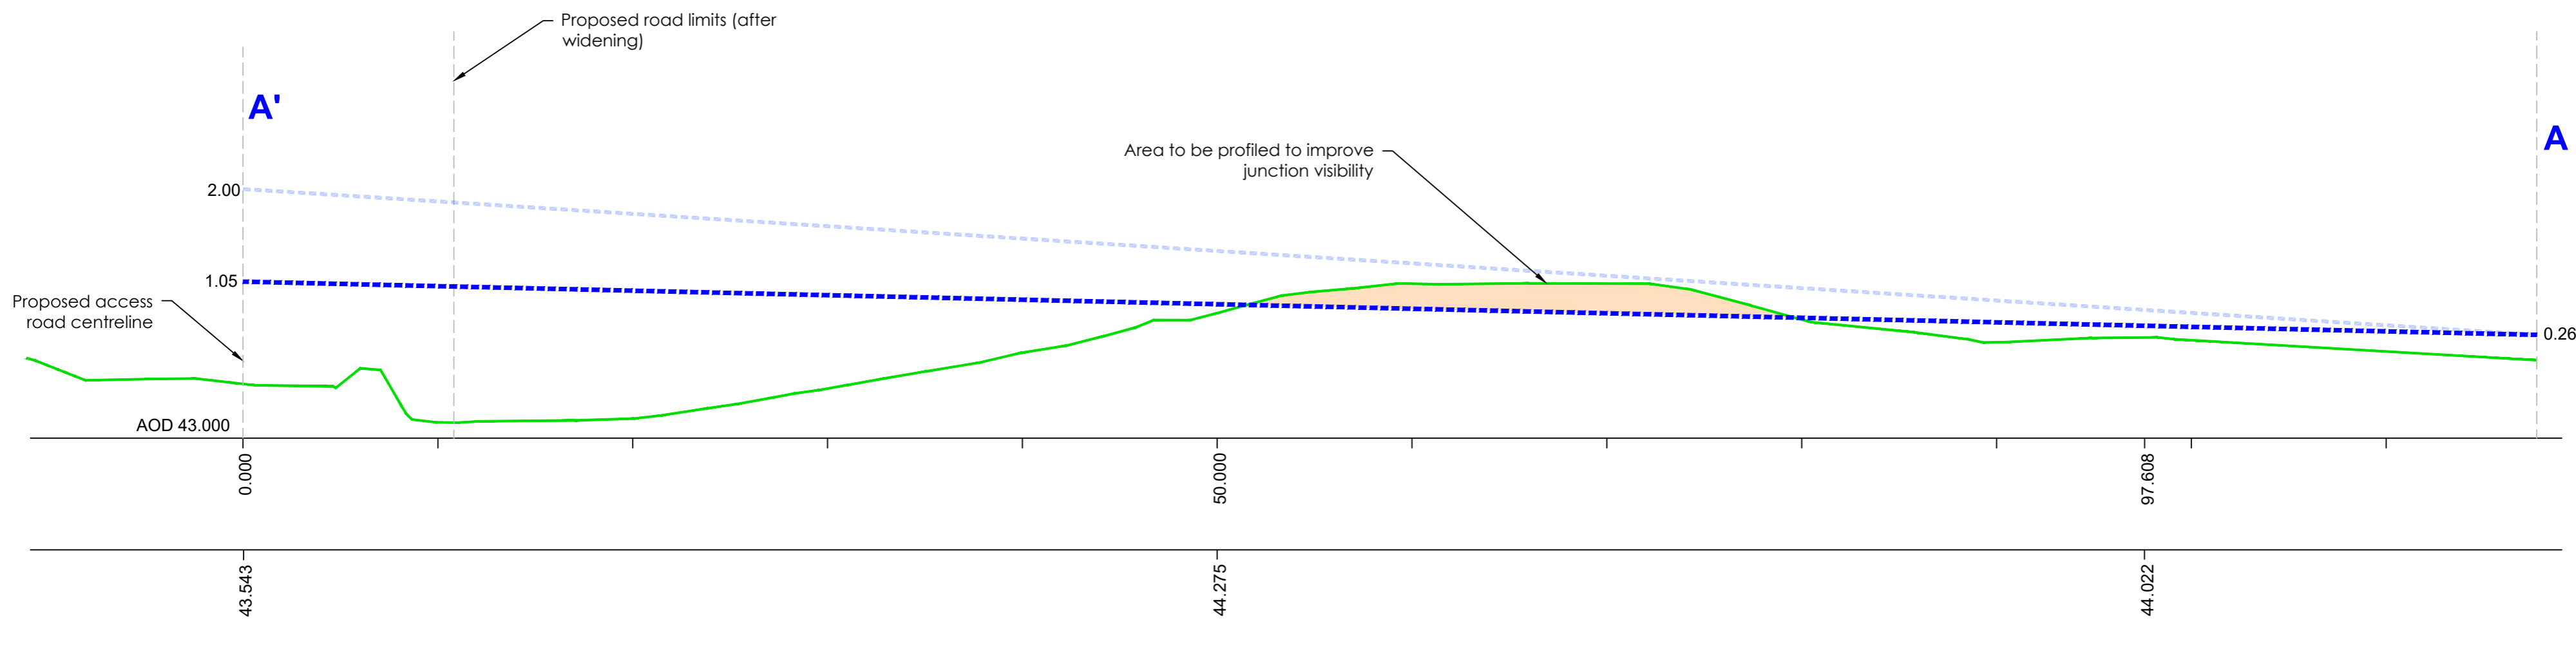


SECTION A-A' EXISTING LEVELS ALONG THE PROPOSED VISIBILITY SPY (SCALE H:1:250 V:1:50)

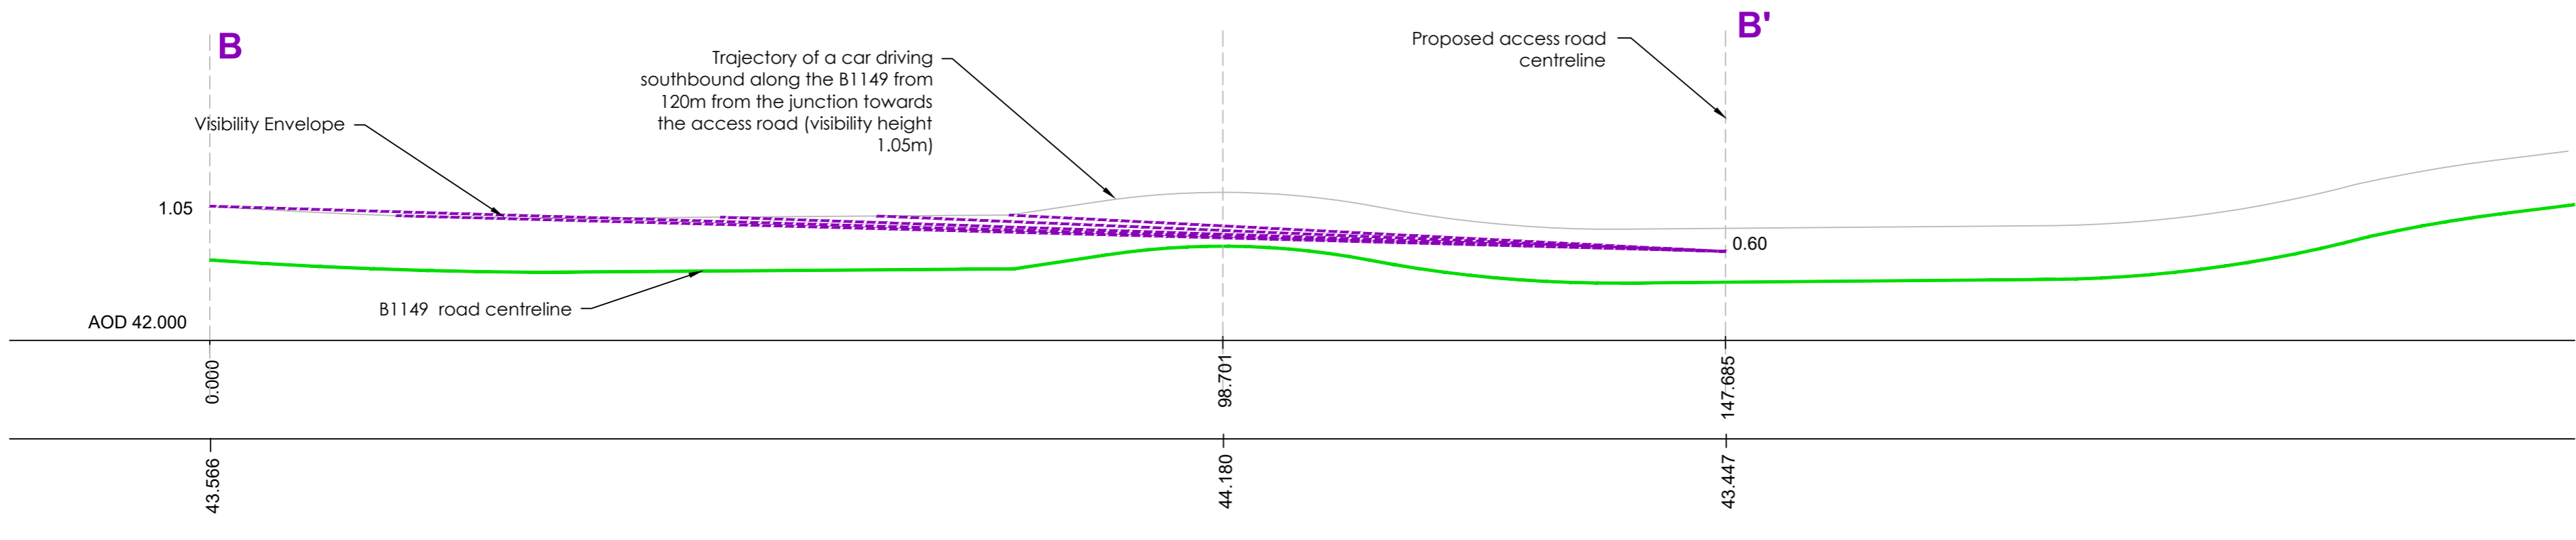

SECTION B-B' VISIBILITY OF THE ACCESS ROAD FOR A VEHICLE DRIVING ALONG THE B1149 TO THE NORTH OF THE ACCESS ROAD (SCALE H:1:500 V:1:100)

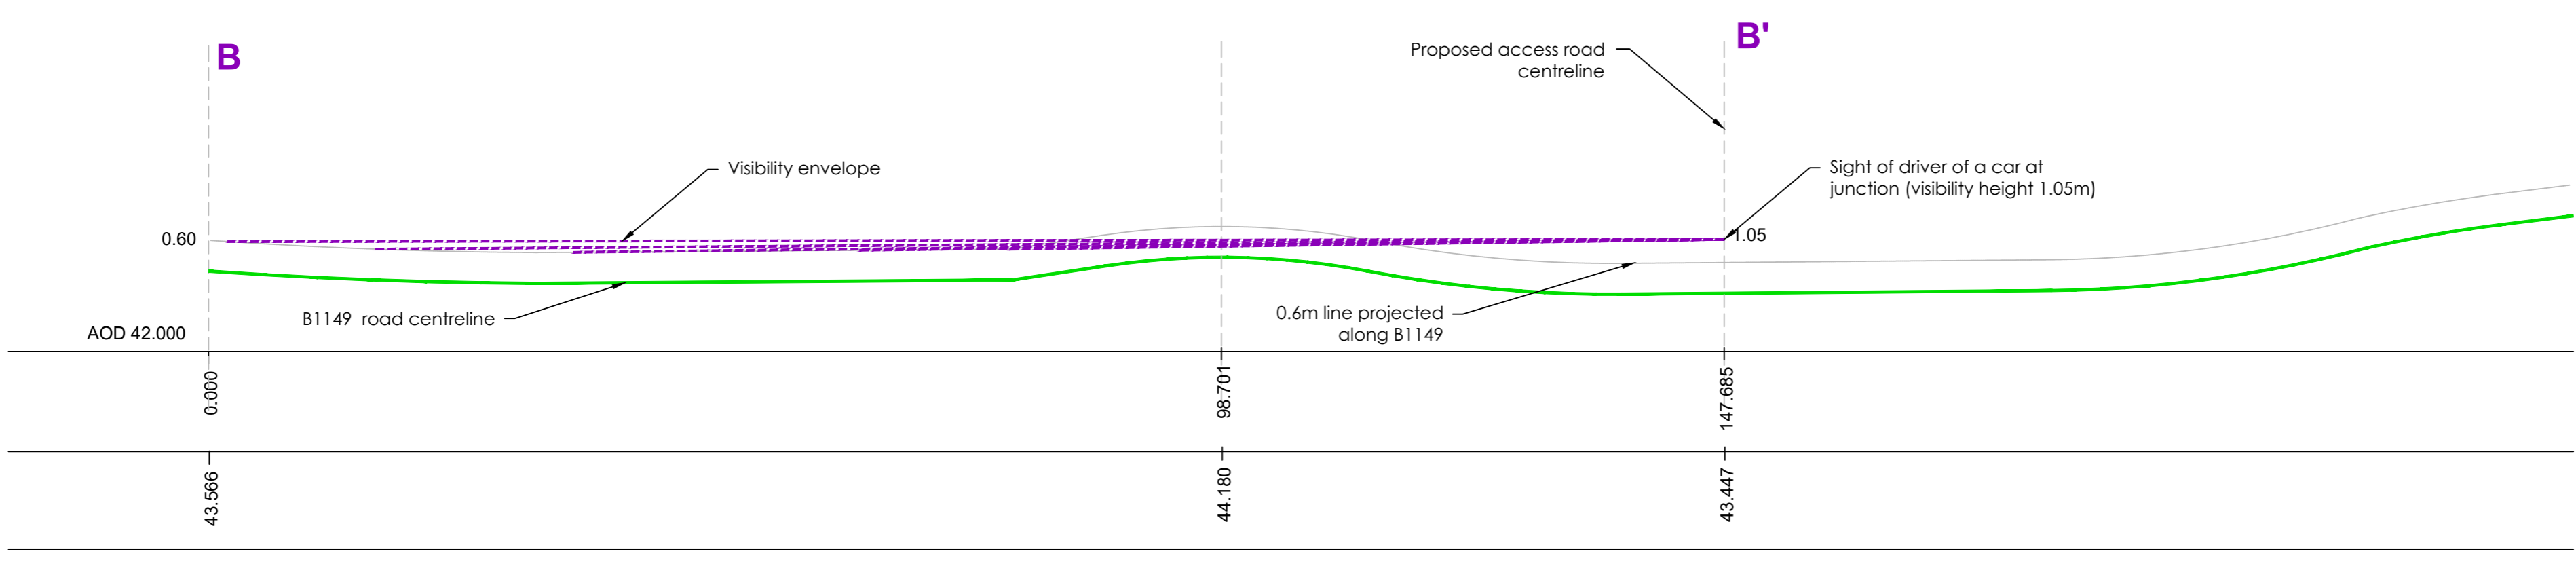

SECTION B-B' EXISTING LEVELS ALONG THE B1149 TO THE NORTH OF THE ACCESS ROAD (SCALE H:1:500 V:1:100)

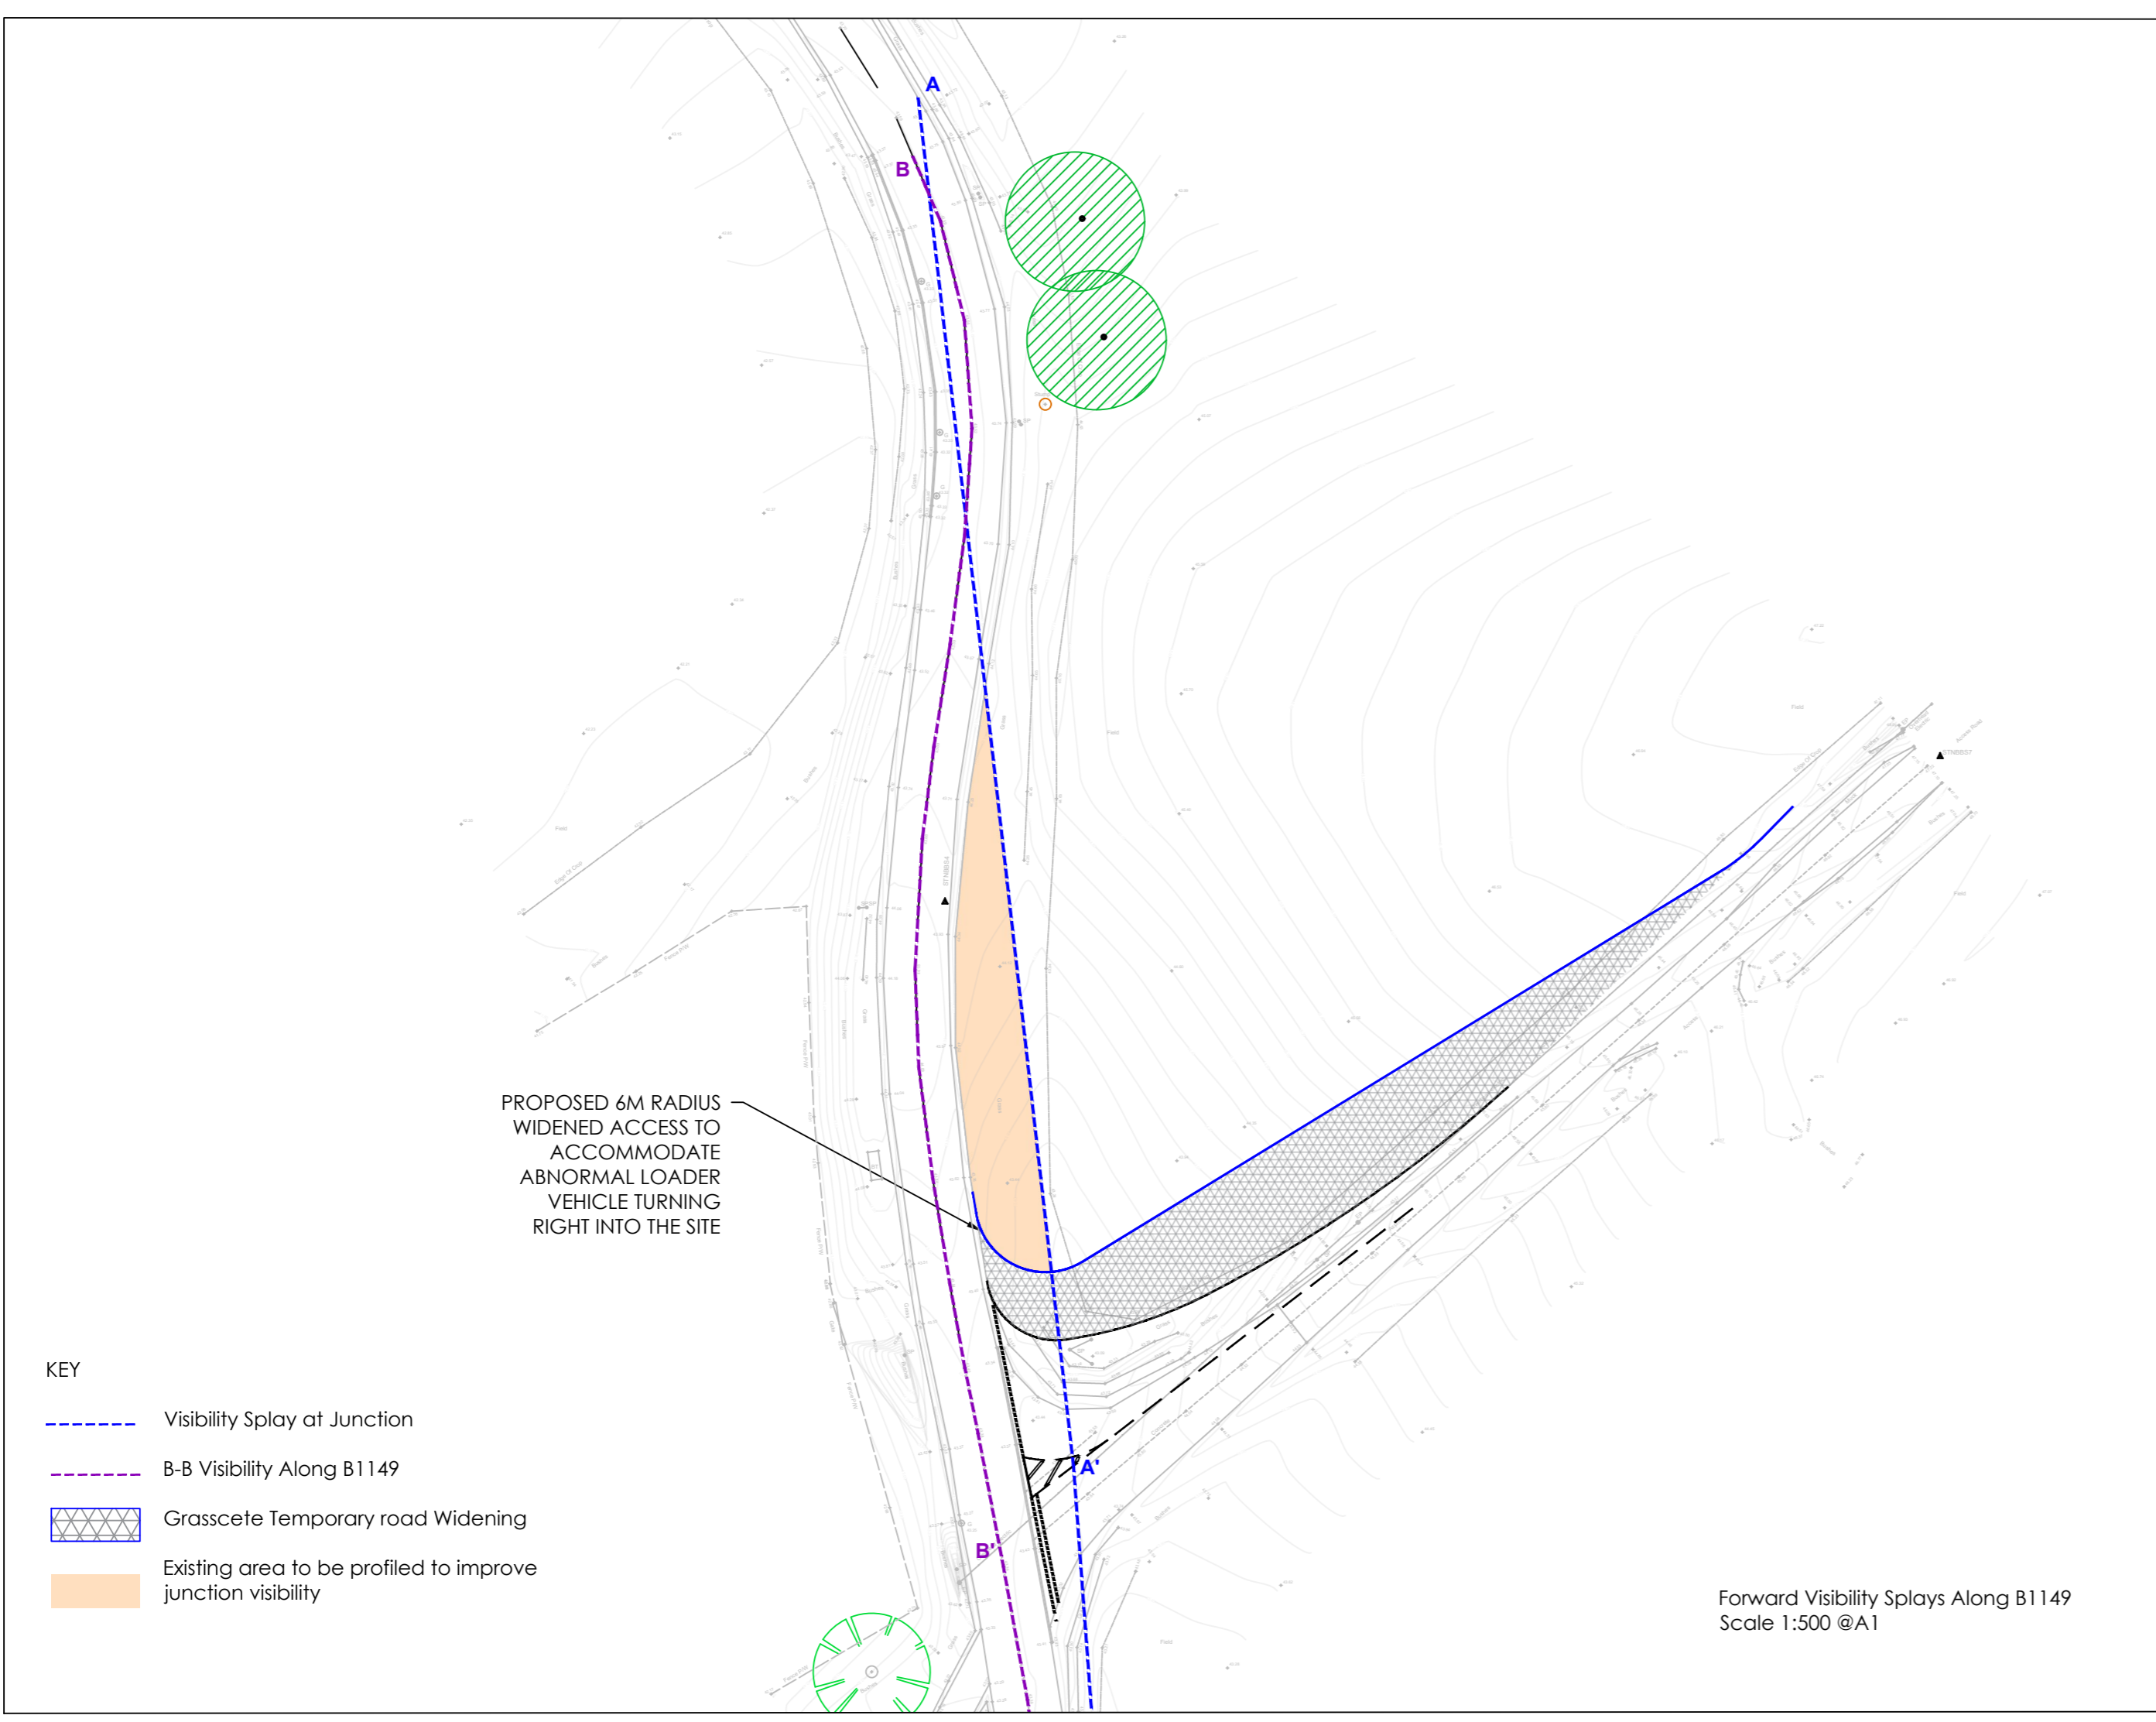

Create Consulting Engineers accept no responsibility for any unauthorised amendments to this drawing. Only figured dimensions are to be worked to. [COPYRIGHT © RESERVED]

REV	DATE	AMENDMENT DETAILS	DRAWN	APPROVED
D	22.03.19	DCO LINE REMOVED & SCALE AMENDED	EC	PZ
C	21.03.19	SECTION A-A' 1.05-0.26 VISIBILITY SPY ADDED	EC	PZ
B	07.03.19	HATCHING ADDED TO NCC COMMENTS	EC	PZ
A	19.02.18	ORDER LIMIT AMENDED	AF	EC

PROJECT HONRSEA 3 OFF-SHORE WIND FARM	DATE 13.02.19	DRAWING STATUS INFORMATION		
DRAWING TITLE BOOSTER STATION ACCESS JUNCTION LONG SECTION ALONG B1149	SCALE(S) AS SHOWN	DESIGNED EC		DRAWN EC
CLIENT ORSTED	JOB No 1554	CHECKED PZ		APPROVED PZ
DRAWING No 03/203		REVISION D		

www.createconsultingengineers.co.uk