

Norfolk Vanguard Offshore Wind Farm

Outline Traffic

Management Plan

Appendix 3

Deadline 8

Applicant: Norfolk Vanguard Limited
Document Reference: 8.8
Pursuant to: APFP Regulation: 5(2)(q)

Date: 30 May 2019
Revision: Version 3
Author: Royal HaskoningDHV


Photo: Kentish Flats Offshore Wind Farm






Legend

STAGE 1: HGV WAITS TO BE CALLED

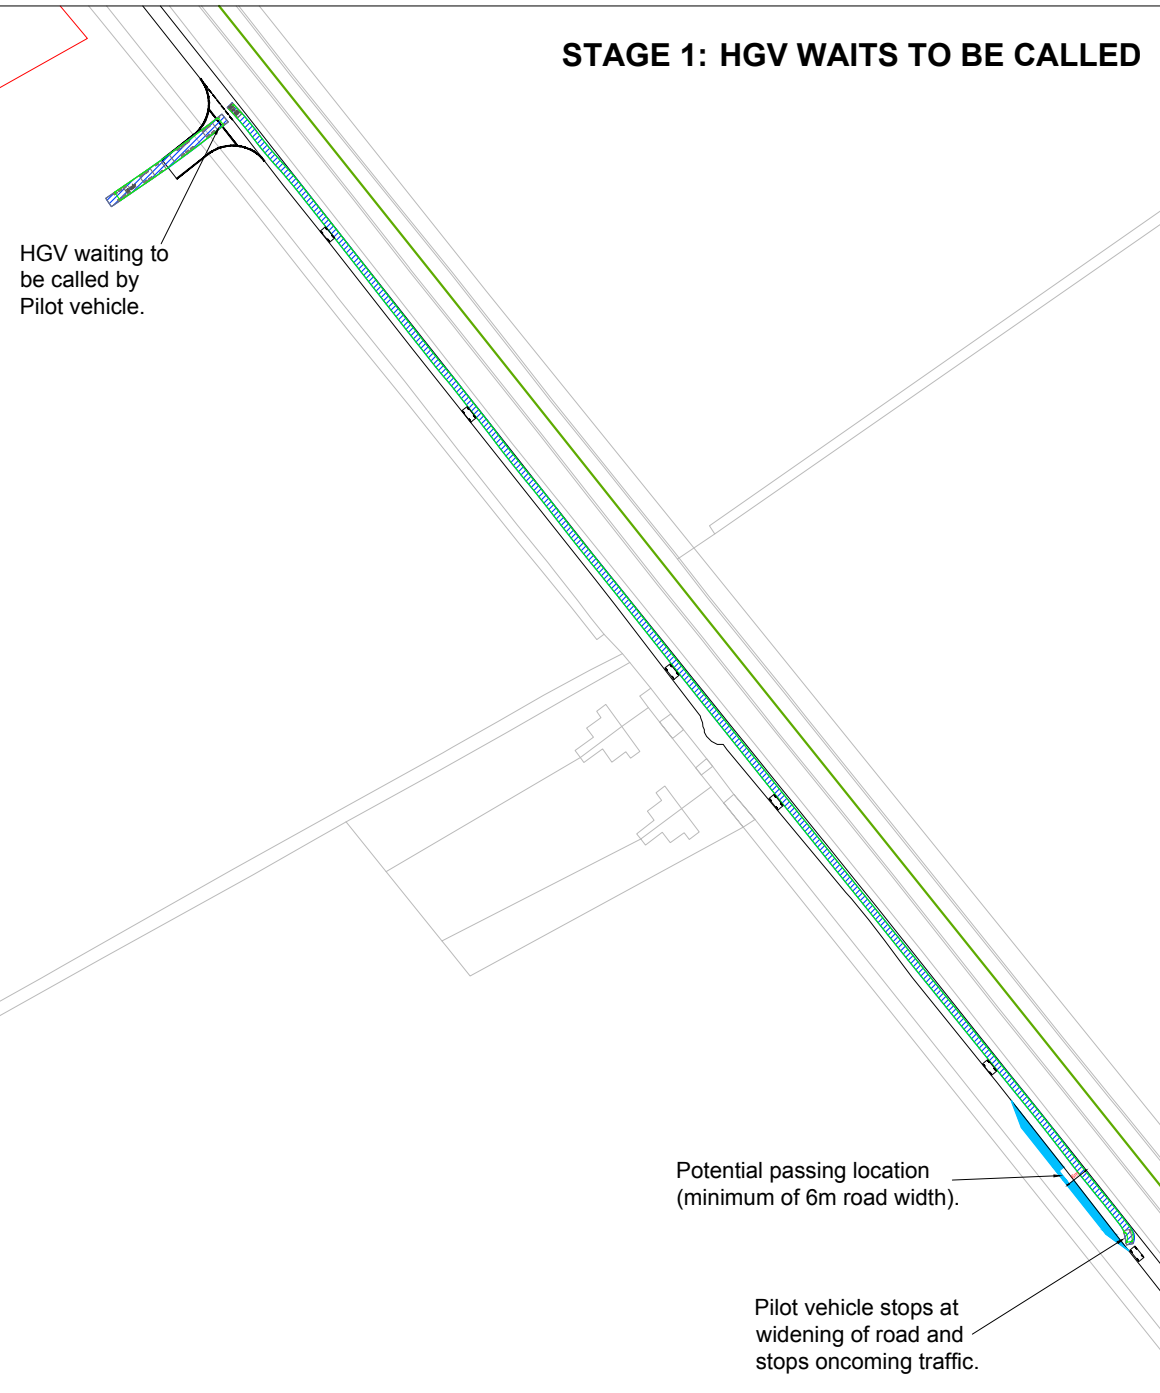

STAGE 2: HGV TRAVELS TO DESIGNATED PASSING PLACE

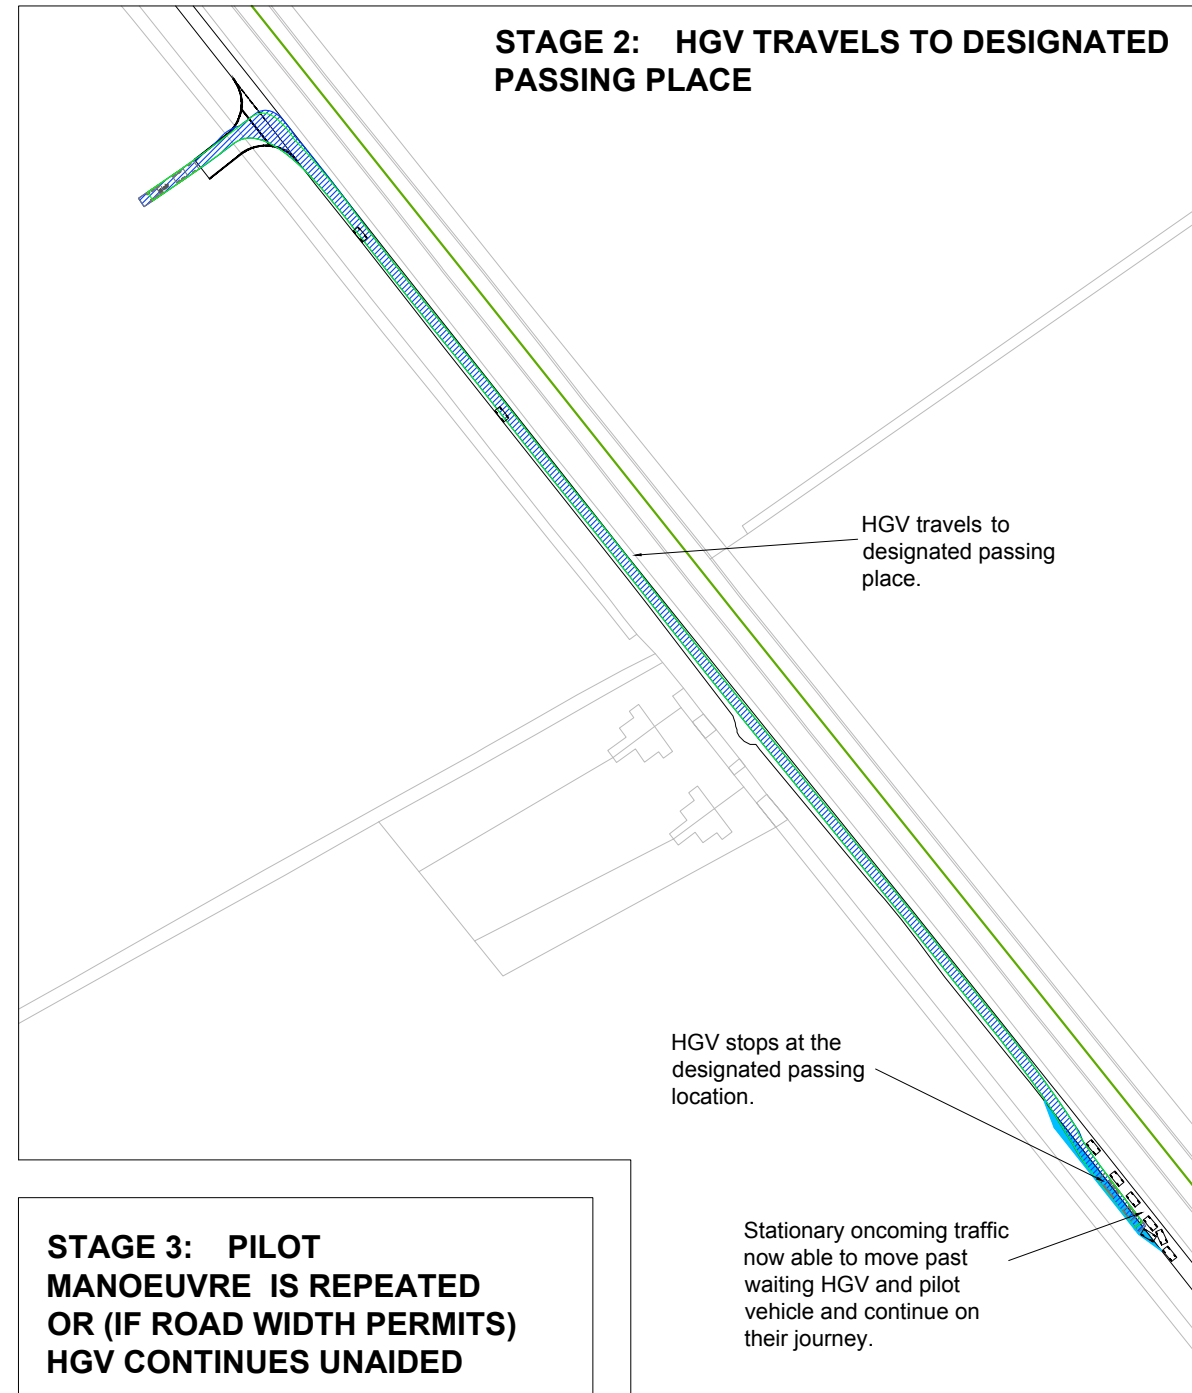

STAGE 3: PILOT MANOEUVRE IS REPEATED OR (IF ROAD WIDTH PERMITS) HGV CONTINUES UNAIDED

PROJECT:
NORFOLK VANGUARD OFFSHORE WIND FARM

TITLE:
PILOT VEHICLE WITH PASSING PLACES

Rev	Date	By	Comment	Drg No	TP-PB47476-DR011
				Rev	D0.1
				Date	02.05.18
				Layout	LAYOUT