

Hornsea Project Three
Offshore Wind Farm



Hornsea Project Three Offshore Wind Farm

Onshore Limits of Deviation Plan
PINS Document Reference: A2.13.1
APFP Regulation: 5(2)(o)

Date: May 2018

Hornsea 3 
Offshore Wind Farm

 Orsted

Plans and Drawings

Onshore Limits of Deviation Plan

Plan Number: A2.13.1

Version: Final

Date: May 2018

Ørsted

5 Howick Place,

London, SW1P 1WG

© Orsted Power (UK) Ltd, 2018. All rights reserved

Front cover picture: Kite surfer near a UK offshore wind farm © Orsted Hornsea Project Three (UK) Ltd., 2018

Hornsea Project Three Offshore Wind Farm


Onshore Limits of Deviation Plan

Index Sheet

APPF Regulations Reference: 52(a) Application Document Number: A2.13.1

Hornsea Project Three
 Order Limits


Source: Agreement For Lease © Crown Copyright 2018, all rights reserved. Contains OS Open data © Crown copyright and database right 2018. Contains OS base mapping data © Crown copyright and database rights 2017. Ordnance Survey. Licence number: 0100031673

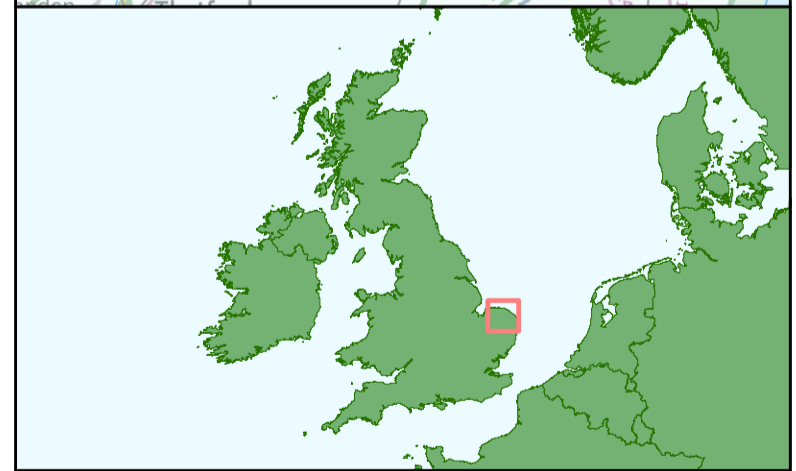

Coordinate system: British National Grid
 Vertical reference: ODN
 Scale @ A1: 1:100000
 0 1 2 3 4 5 6 7 8 Kilometers
 0 1 2 3 4 5 Miles

REV	REMARK	DATE
00	First Issue	May 2018
...
...
...
...

Hornsea Project Three Offshore Wind Farm
 APPF Regulations Reference: 52(a)
 Application Document Number: A2.13.1
 Document no: H03APP17
 Created by: NATHO
 Checked by: ANCLU
 Approved by: STLIV

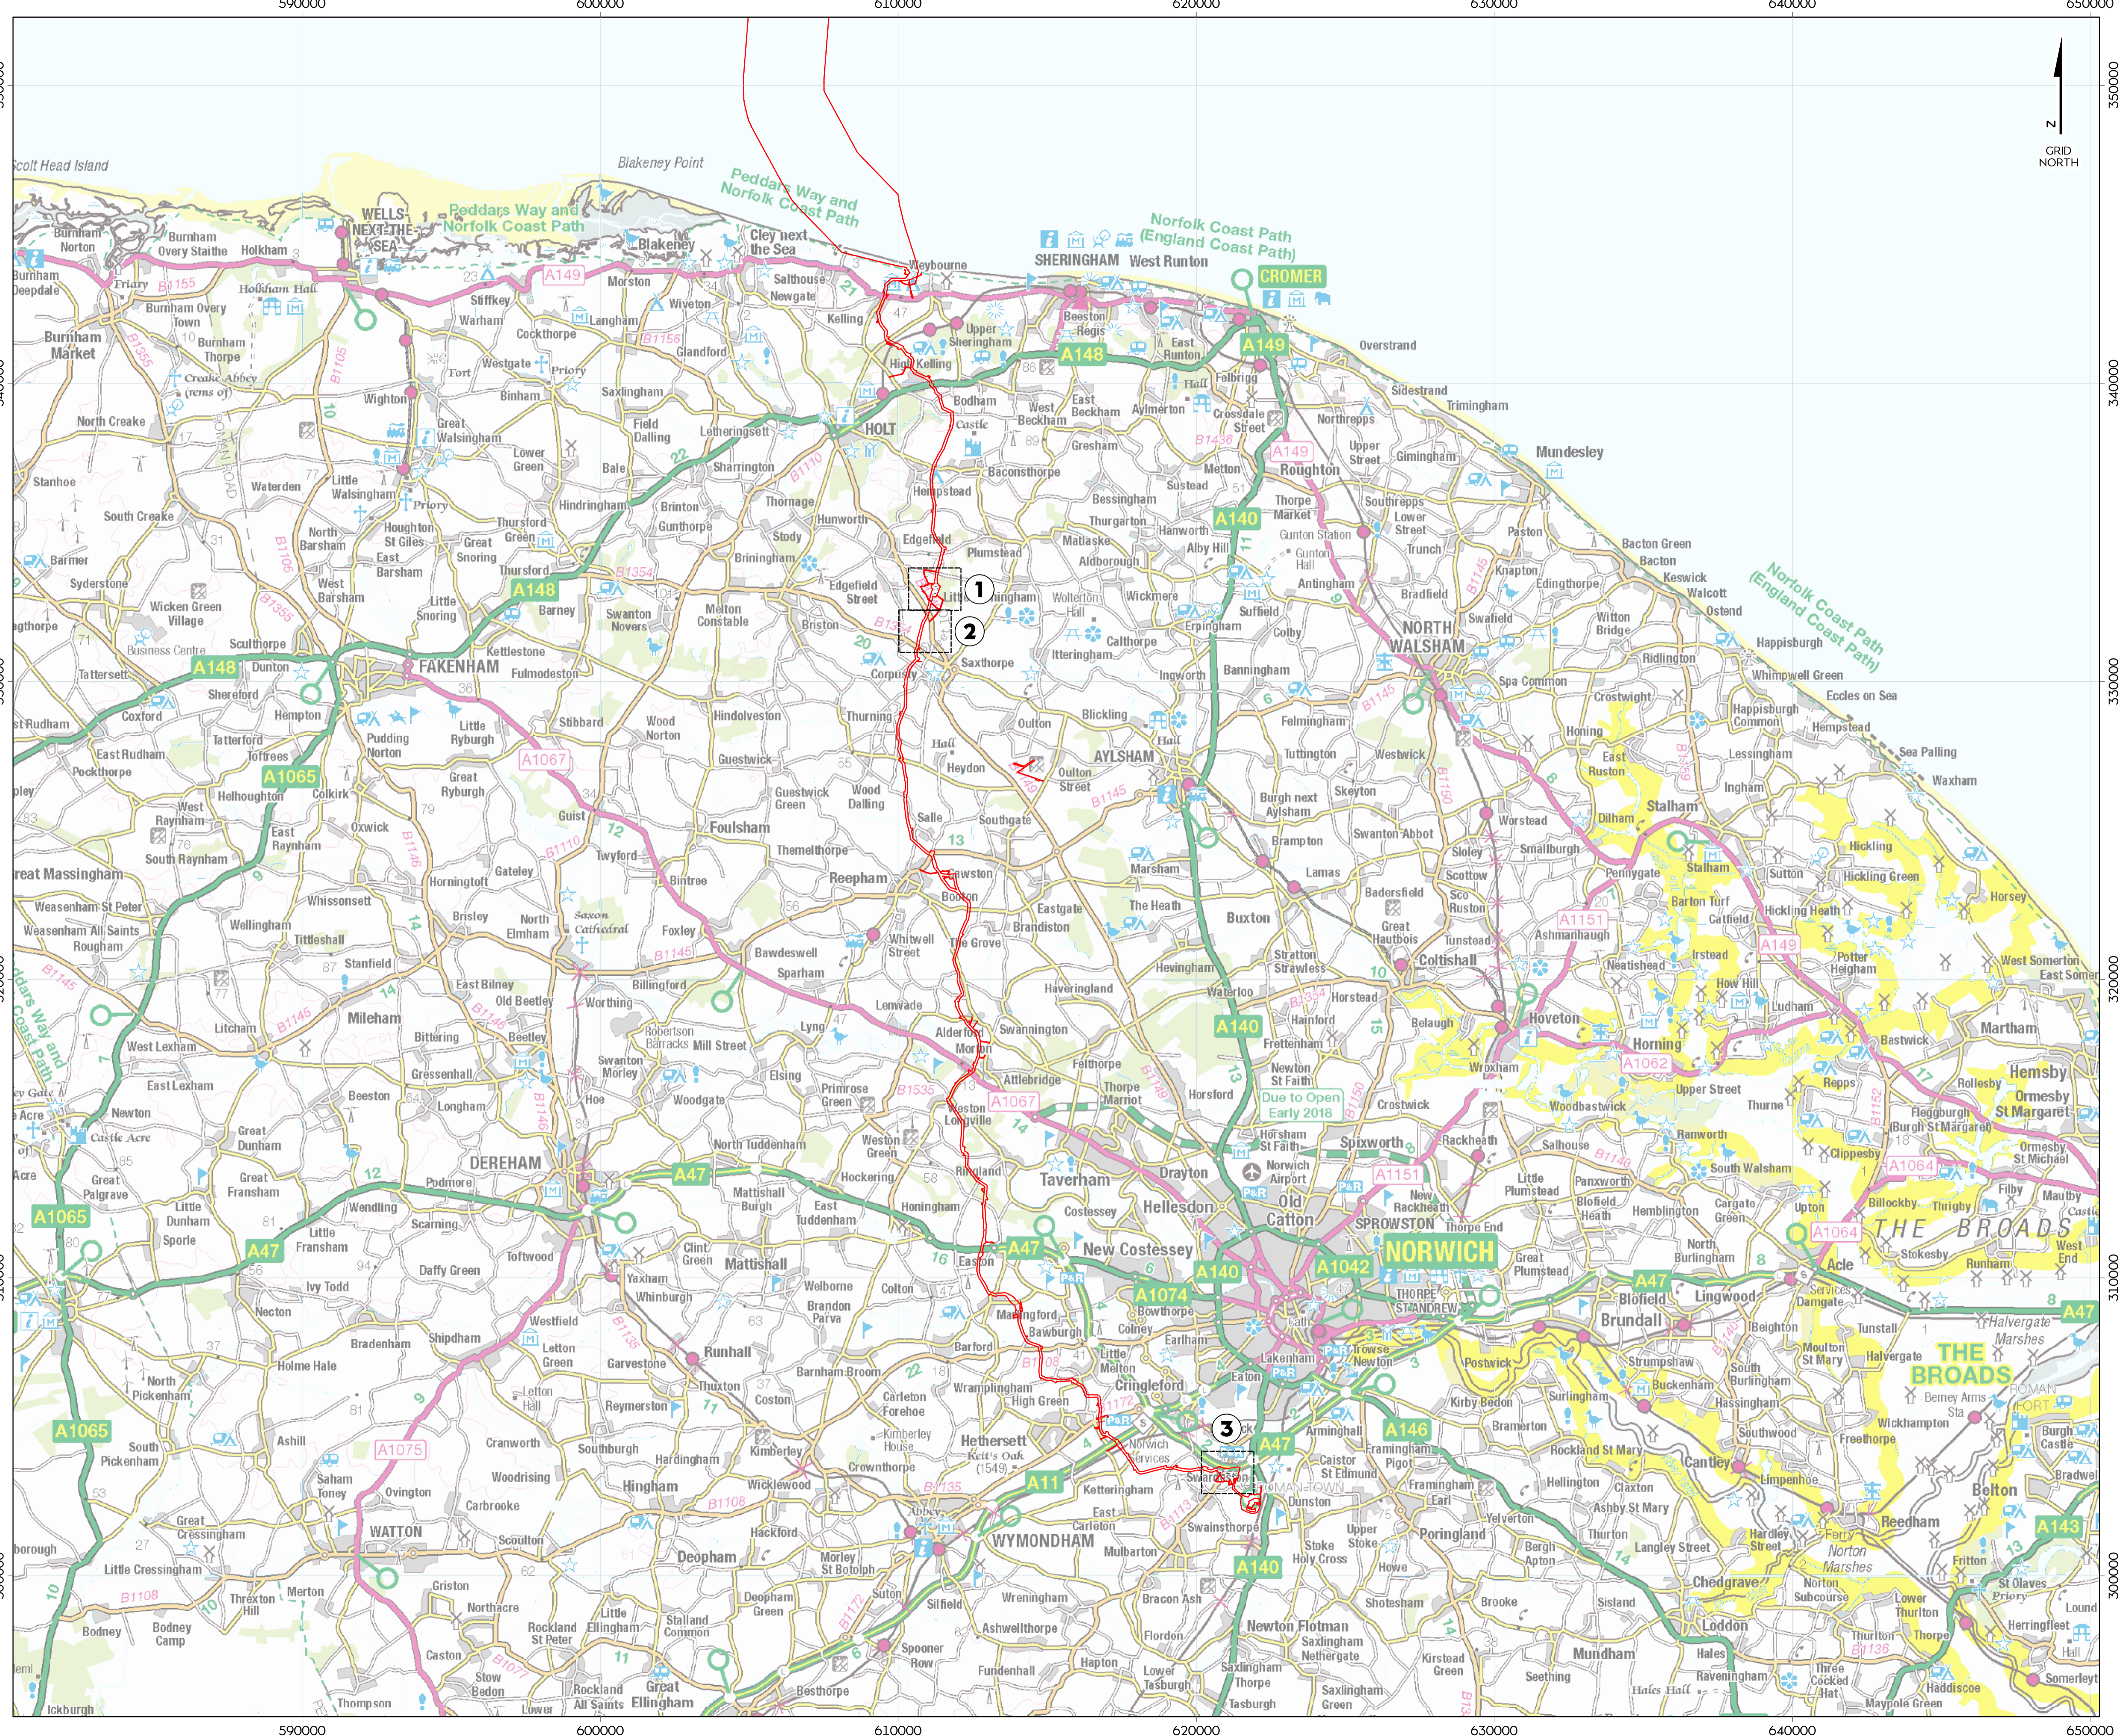




Hornsea Project Three Offshore Wind Farm Onshore Limits of Deviation Plan

Sheet 1 of 3

APPF Regulations Reference : 52(a) Application Document Number : A2.13.1

- Hornsea Project Three**
- Order Limits
 - Onshore Connection Works
 - Substation Access Road Permanent
 - Substation Access Road Temporary
 - Onshore Connection Works and Access Road Temporary
 - Onshore Connection Works and Access Road Permanent
 - Onshore HVAC Booster Station Permanent
 - Onshore HVAC Booster Station Temporary
 - Landscaping and Groundworks
 - Strategic Landscaping
 - Landscaping and Groundworks passes over cables
 - Strategic Landscaping passes over cables


Source:
Agreement For Lease © Crown Copyright 2018, all rights reserved
Contains OS Open data © Crown copyright and database right 2018
Contains OS base mapping data © Crown copyright and database rights (2017) Ordnance Survey. Licence number: 0100031673

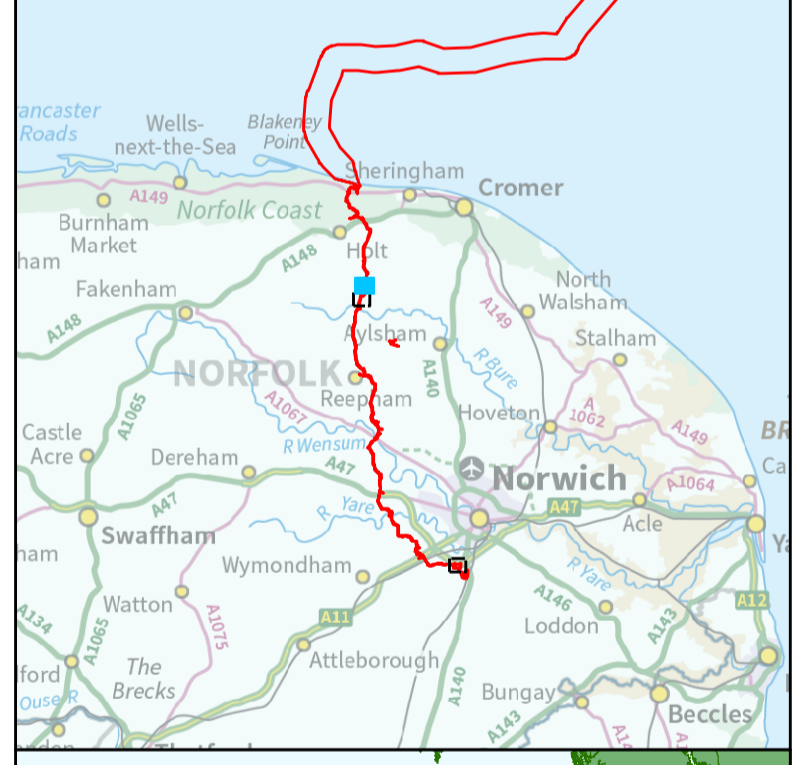

Coordinate system: British National Grid
Vertical reference: ODN
Scale @ A1: 1:2500

REV	REMARK	DATE
00	First Issue	May 2018
---	---	---
---	---	---
---	---	---
---	---	---

Hornsea Project Three Offshore Wind Farm
APPF Regulations Reference: 52(a)
Application Document Number: A2.13.1
Document no: HOW3APP17
Created by: NATHO
Checked by: ANGLU
Approved by: STLIV

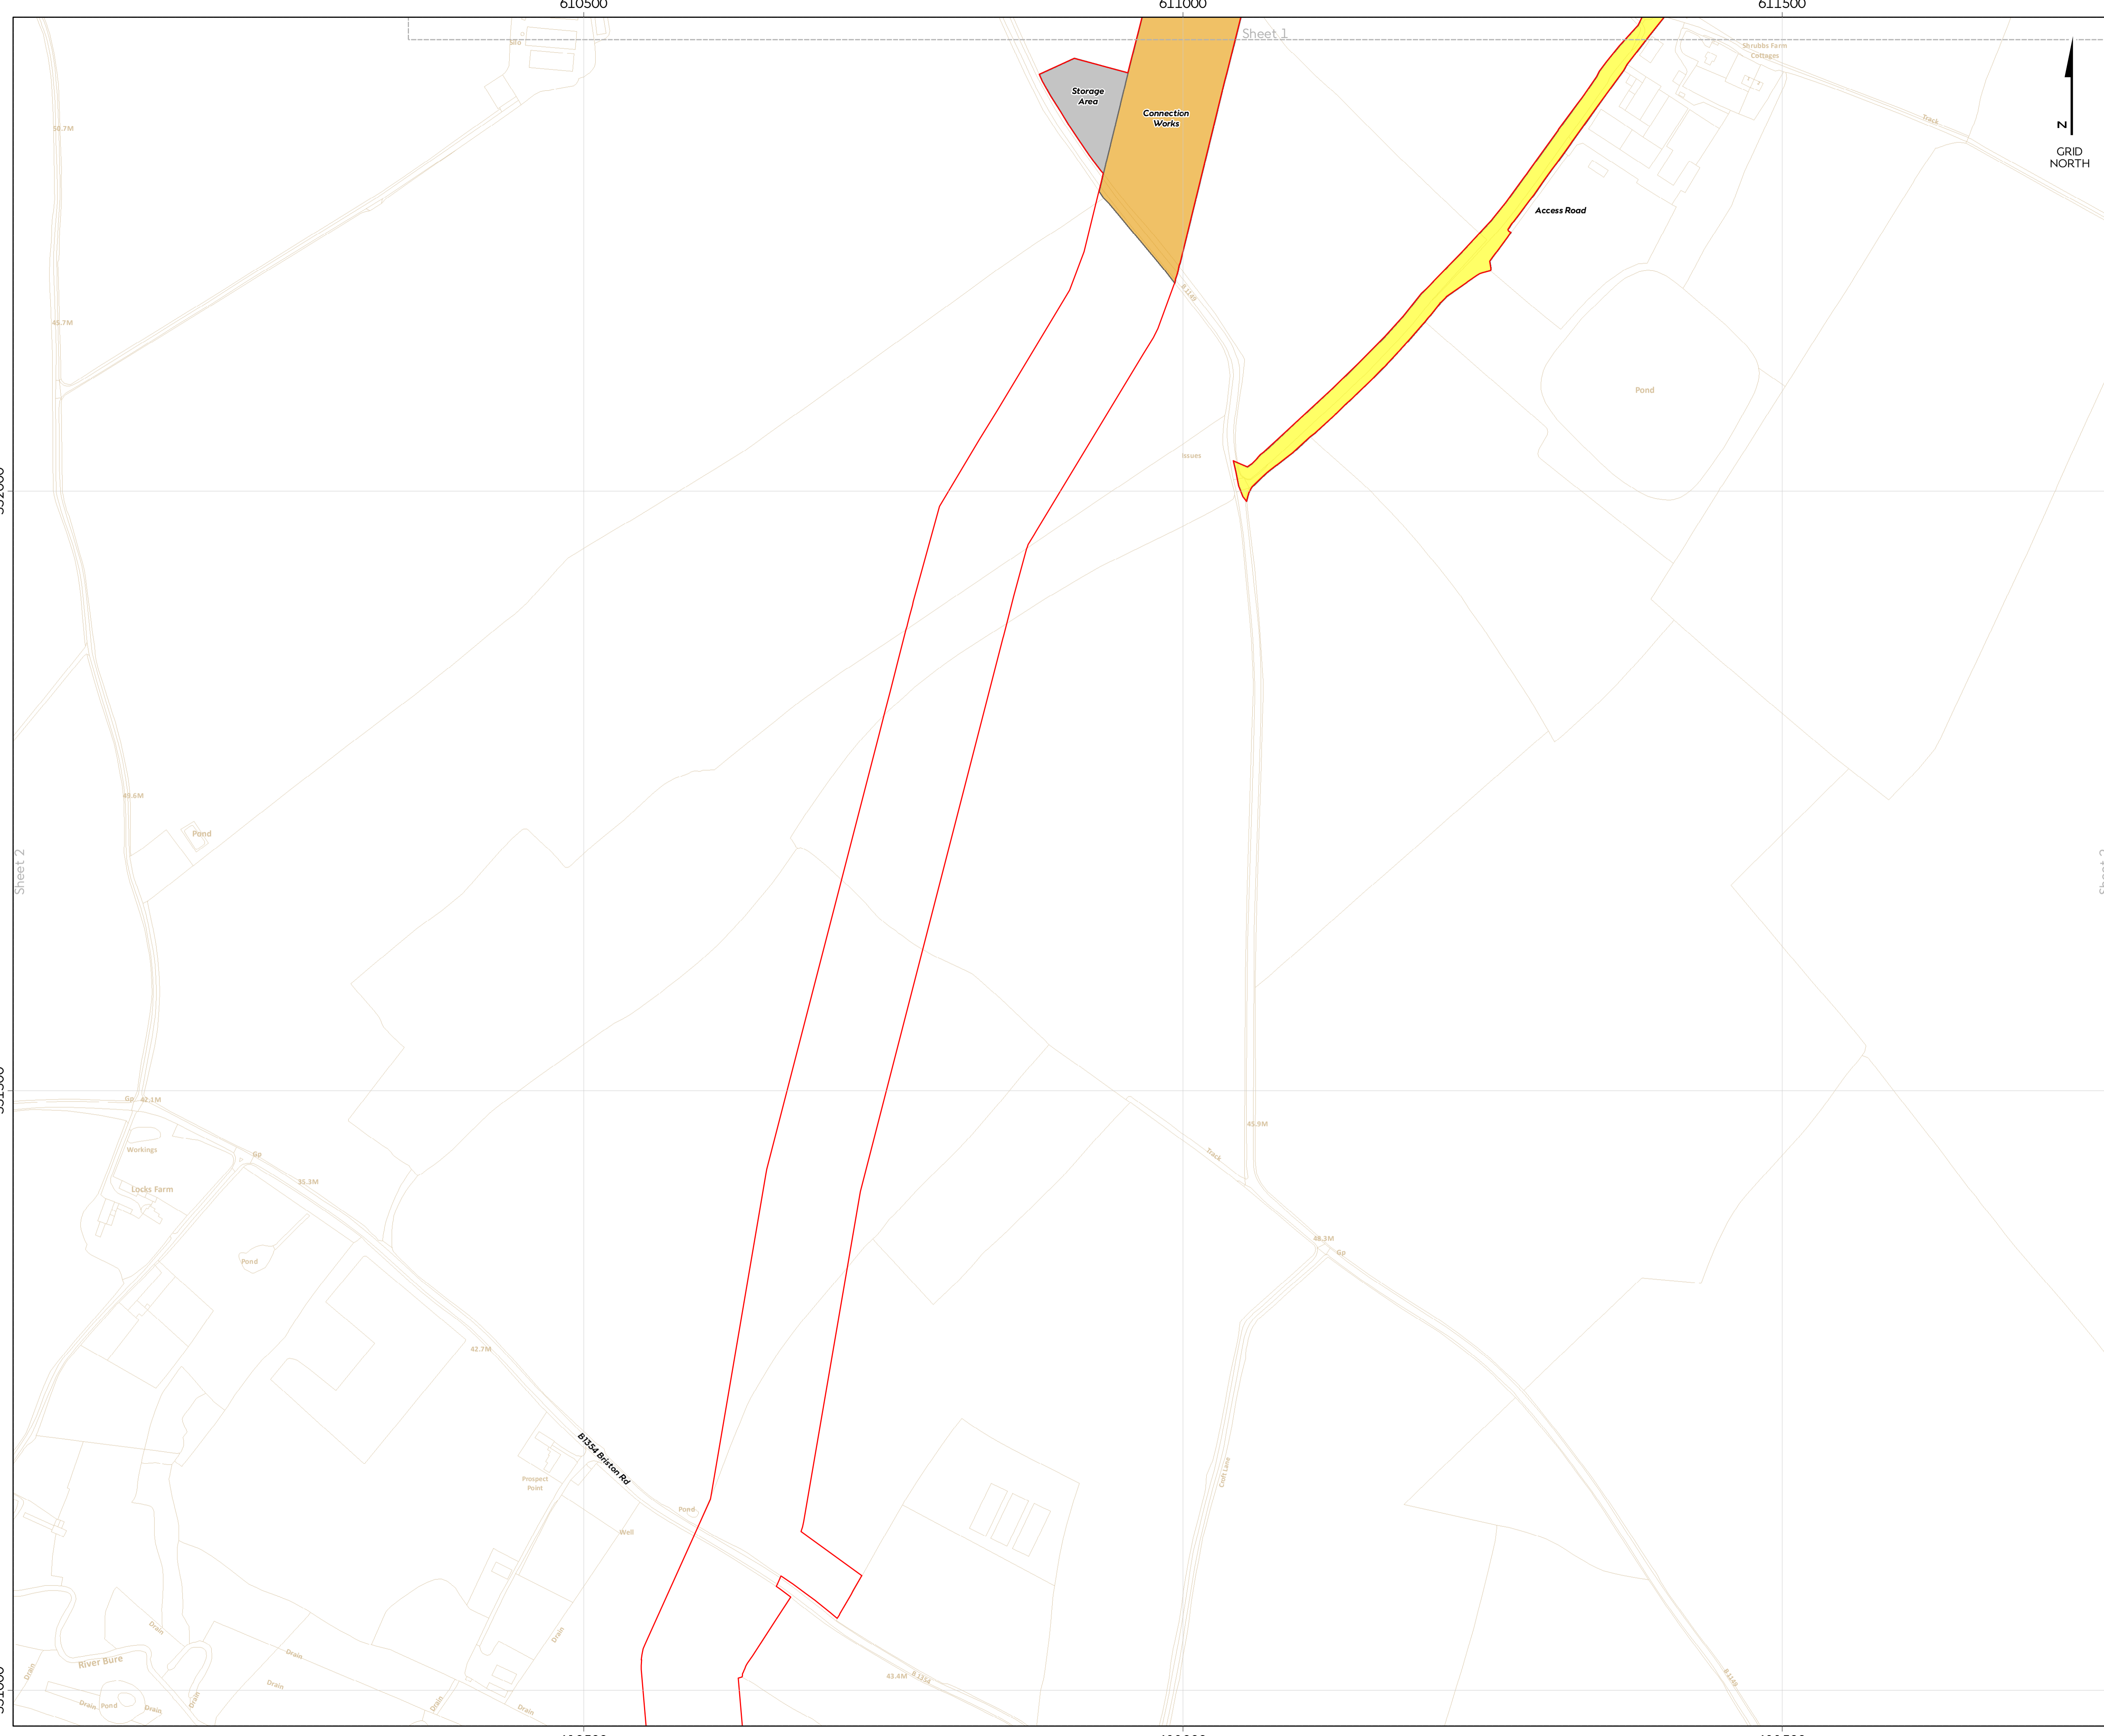


Hornsea Project Three Offshore Wind Farm

Onshore Limits of Deviation Plan

Sheet 2 of 3
 APPP Regulations Reference : 52(a) Application Document Number : A2.13.1

- Hornsea Project Three**
- Order Limits
 - Onshore Connection Works
 - Onshore Storage Areas
 - Substation Access Road Permanent
 - Strategic Landscaping

Source:
 Agreement For Lease © Crown Copyright 2018, all rights reserved
 Contains OS Open data © Crown copyright and database right 2018
 Contains OS base mapping data © Crown copyright and database rights (2017) Ordnance Survey. Licence number: 0100031673

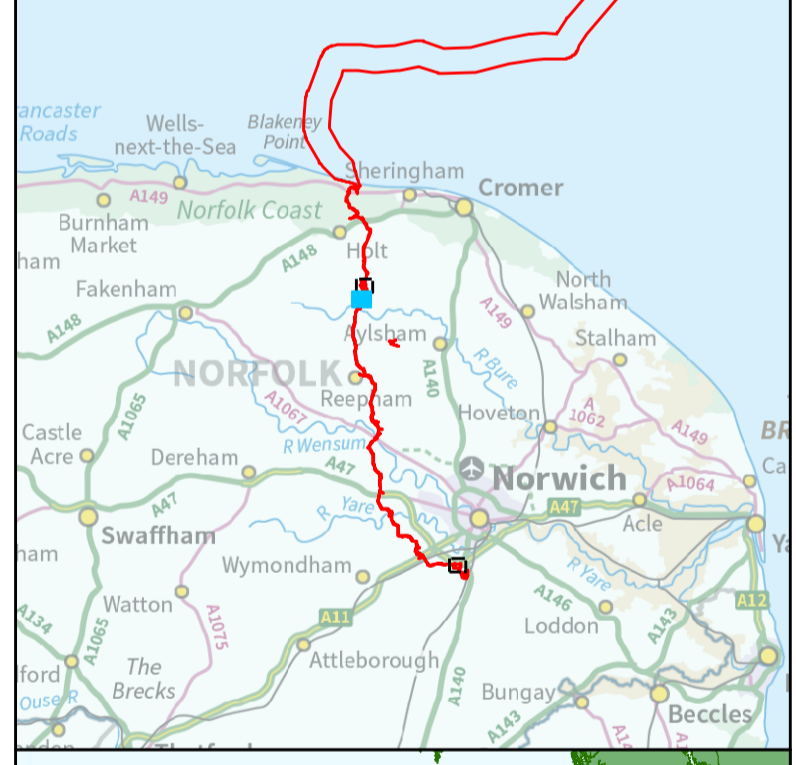

Coordinate system: British National Grid
 Vertical reference: ODN
 Scale @ A1: 1:2500

REV	REMARK	DATE
00	First Issue	May 2018
...
...
...

Hornsea Project Three Offshore Wind Farm
 APPP Regulations Reference: 52(a)
 Application Document Number: A2.13.1
 Document no: HOW03APP17
 Created by: NATHO
 Checked by: ANCLIV
 Approved by: STLIV



620500

621000

621500


Hornsea Project Three Offshore Wind Farm

Onshore Limits of Deviation Plan


Sheet 3 of 3

APP Regulations Reference : 52(a) Application Document Number : A2.13.1

- Hornsea Project Three**
- Order Limits
 - Onshore Connection Works
 - Onshore Connection Works and Access Road Permanent
 - Onshore HVDC Converter / HVAC Substation Permanent
 - Onshore HVDC Converter / HVAC Substation Temporary
 - Onshore HVDC Converter / HVAC Substation Temporary Construction Compound passes over cables
 - Landscaping and Groundworks
 - Strategic Landscaping
 - Landscaping and Groundworks passes over cables
 - Strategic Landscaping passes over cables

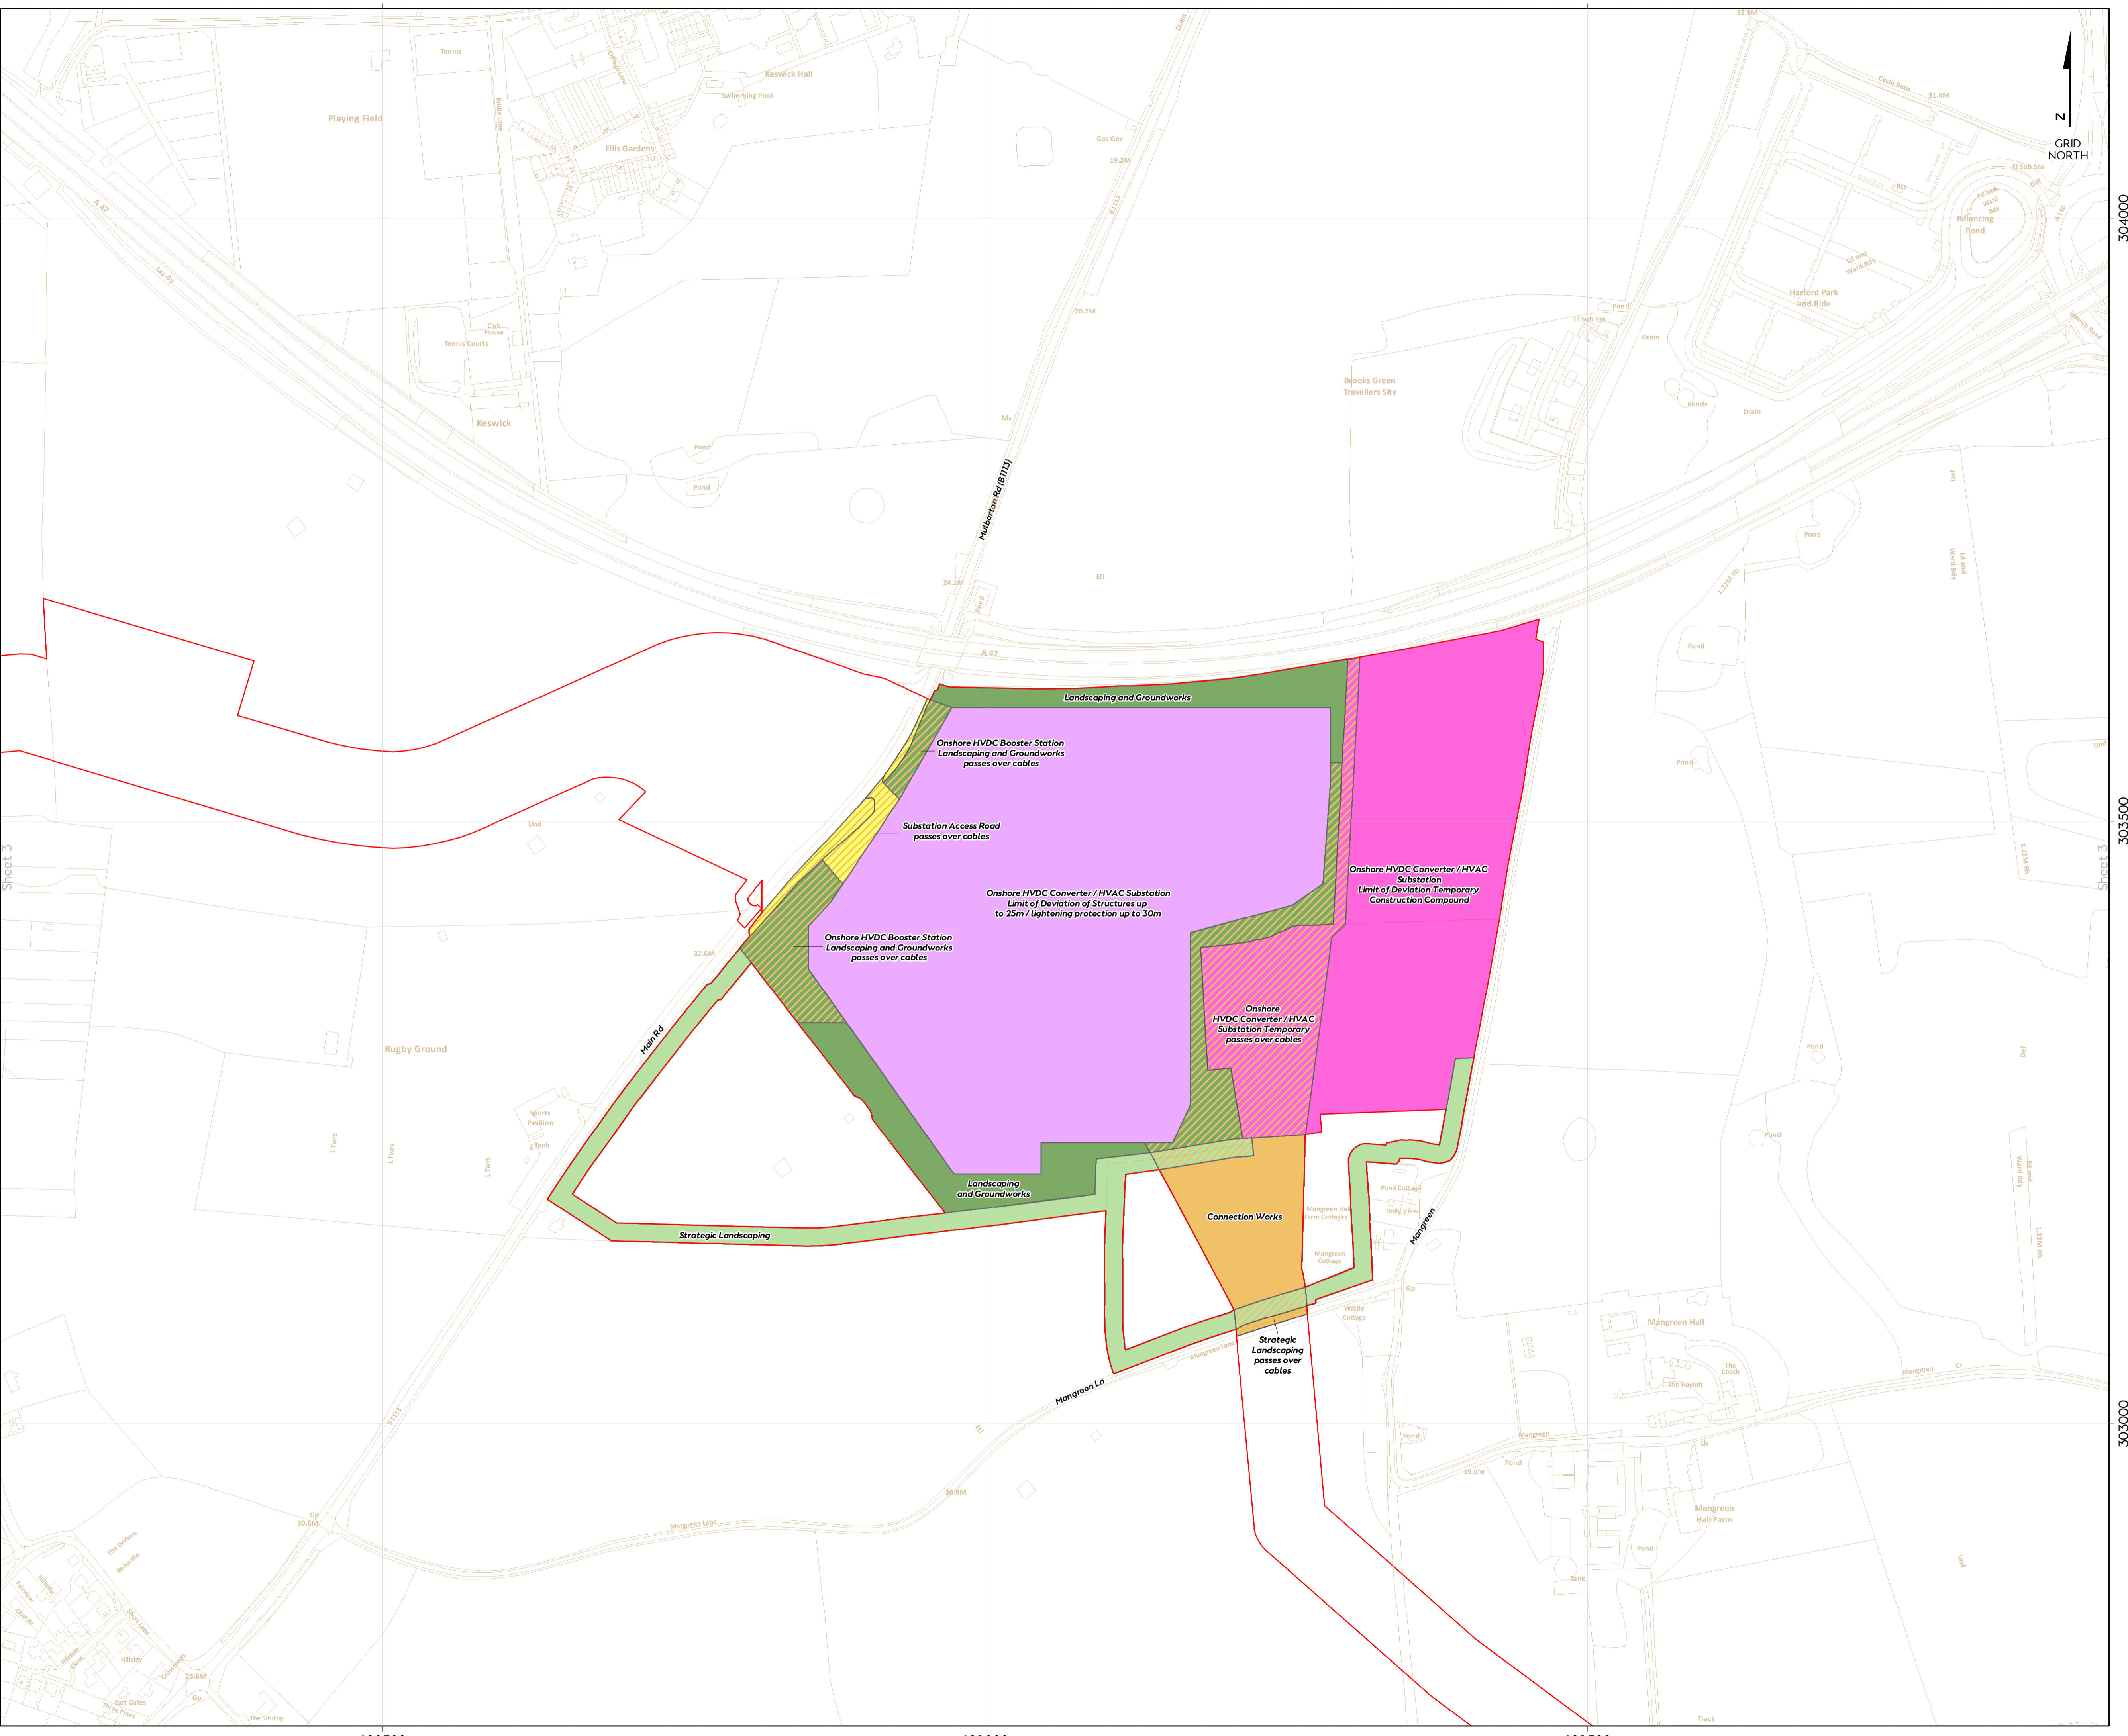

Source:
 Agreement For Lease © Crown Copyright 2018, all rights reserved
 Contains OS Open data © Crown copyright and database right 2018
 Contains OS base mapping data © Crown copyright and database rights (2017) Ordnance Survey. Licence number: 0100031673

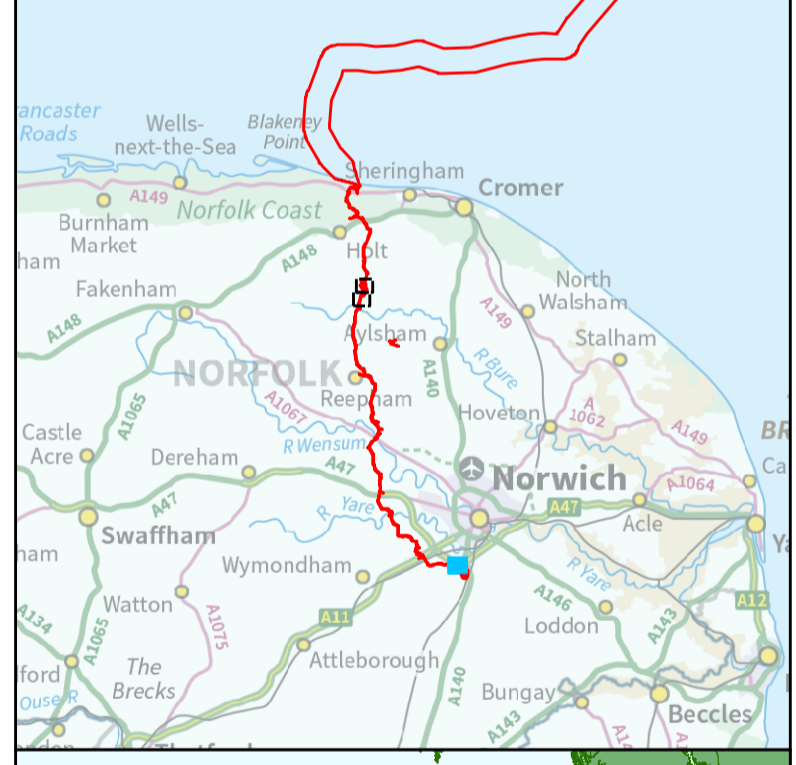

Coordinate system: British National Grid
 Vertical reference: ODN
 Scale @ A1: 1:2500
 0 25 50 100 150 200 Metres
 0 25 50 100 150 200 Yards

REV	REMARK	DATE
00	First Issue	May 2018
...
...
...
...

Hornsea Project Three Offshore Wind Farm
 APP Regulations Reference: 52(a)
 Application Document Number: A2.13.1
 Document no: HOW3APP17
 Created by: NATHO
 Checked by: ANCLY
 Approved by: STLIV



620500

621000

621500

304000

304000

303500

303500

303000

303000