


THIS DRAWING IS TO BE USED ONLY FOR THE PURPOSE OF ISSUE THAT IT WAS ISSUED FOR AND IS SUBJECT TO AMENDMENT

NOTES
1. DIMENSIONS ARE INDUCTIVE.

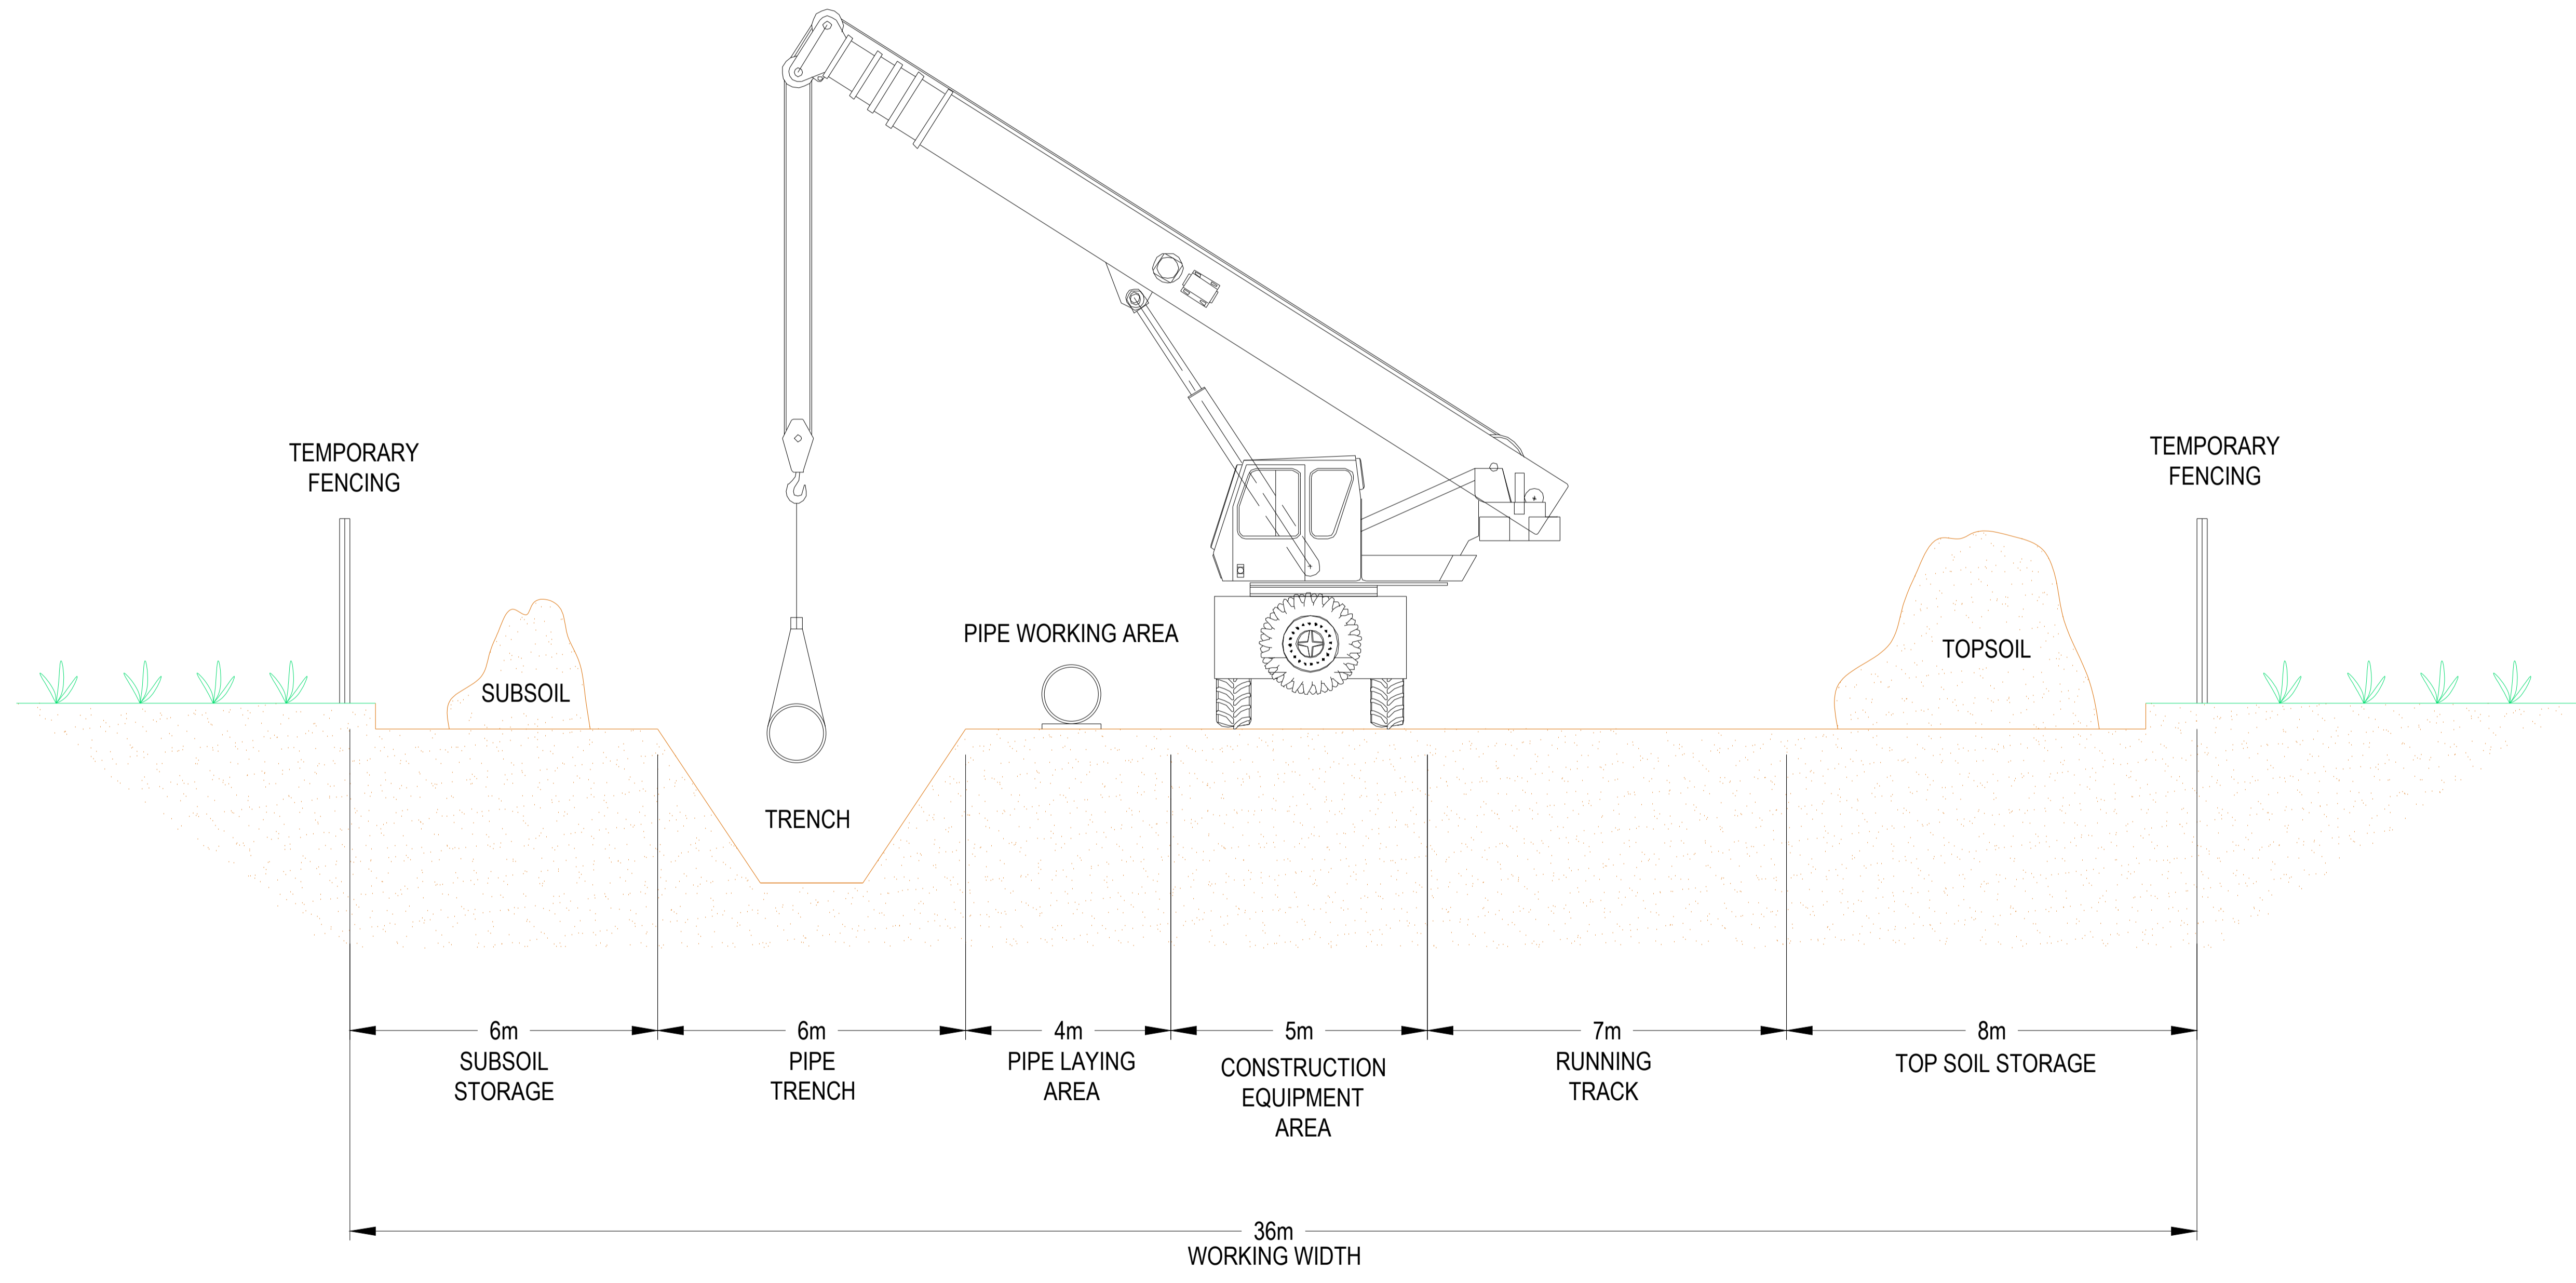

Copyright

Purpose of Issue
ENVIRONMENTAL STATEMENT

Client
EGGBOROUGH POWER LTD

Project Title
EGGBOROUGH CCGT DCO

Drawing Title
FIGURE 5.2: INDICATIVE GAS SUPPLY PIPELINE CONNECTION WORKS TYPICAL CROSS SECTION OF CONSTRUCTION CORRIDOR

Drawn MS	Checked RW	Approved KC	Date 12/05/2017
AECOM Internal Project No. 60506766		Scale @ A3	

THIS DOCUMENT HAS BEEN PREPARED PURSUANT TO AND SUBJECT TO THE TERMS OF AECOM'S APPOINTMENT BY ITS CLIENT. AECOM ACCEPTS NO LIABILITY FOR ANY USE OF THIS DOCUMENT OTHER THAN BY ITS ORIGINAL CLIENT OR FOLLOWING AECOM'S EXPRESS AGREEMENT TO SUCH USE, AND ONLY FOR THE PURPOSES FOR WHICH IT WAS PREPARED AND PROVIDED.

AECOM
Scott House
Abercorn Link, Basingstoke
Hampshire, RG21 7PP
Telephone (01256) 310200
Fax (01256) 310201
www.aecom.com



Drawing Number FIGURE 5.2	Rev 01
-------------------------------------	------------------