

## **APPENDIX 13 - FIGURE 5.4**

LEGEND

Copyright  
 Drawing based on Cofferdam Detail drawing supplied by:



**FICHTNER**  
 CONSULTING ENGINEERS LIMITED  
 Kingsgate, Wellington Road North,  
 Stockport, Cheshire, SK4 1LW, UK  
 Tel: 0161 476 0032  
 Website: www.fichtner.co.uk

Purpose of Issue  
**ENVIRONMENTAL STATEMENT**

Client  
**EGGBOROUGH POWER LTD**

Project Title  
**EGGBOROUGH CCGT DCO**


Drawing Title  
**INDICATIVE COFFERDAM ARRANGEMENT  
 (COOLER WATER DISCHARGE POINT)**

Drawn SC	Checked RW	Approved KC	Date 17/05/2017
AECOM Internal Project No. 60506766		Scale @ A3 1:250	

THIS DOCUMENT HAS BEEN PREPARED PURSUANT TO AND SUBJECT TO THE TERMS OF AECOM'S APPOINTMENT BY ITS CLIENT. AECOM ACCEPTS NO LIABILITY FOR ANY USE OF THIS DOCUMENT OTHER THAN BY ITS ORIGINAL CLIENT OR FOLLOWING AECOM'S EXPRESS AGREEMENT TO SUCH USE, AND ONLY FOR THE PURPOSES FOR WHICH IT WAS PREPARED AND PROVIDED.

AECOM  
 Scott House  
 Alençon Link, Basingstoke  
 Hampshire, RG21 7FP  
 Telephone (01256) 310200  
 Fax (01256) 310201  
 www.aecom.com

Drawing Number <b>FIGURE 5.4</b>	Rev <b>2.0</b>
-------------------------------------	-------------------

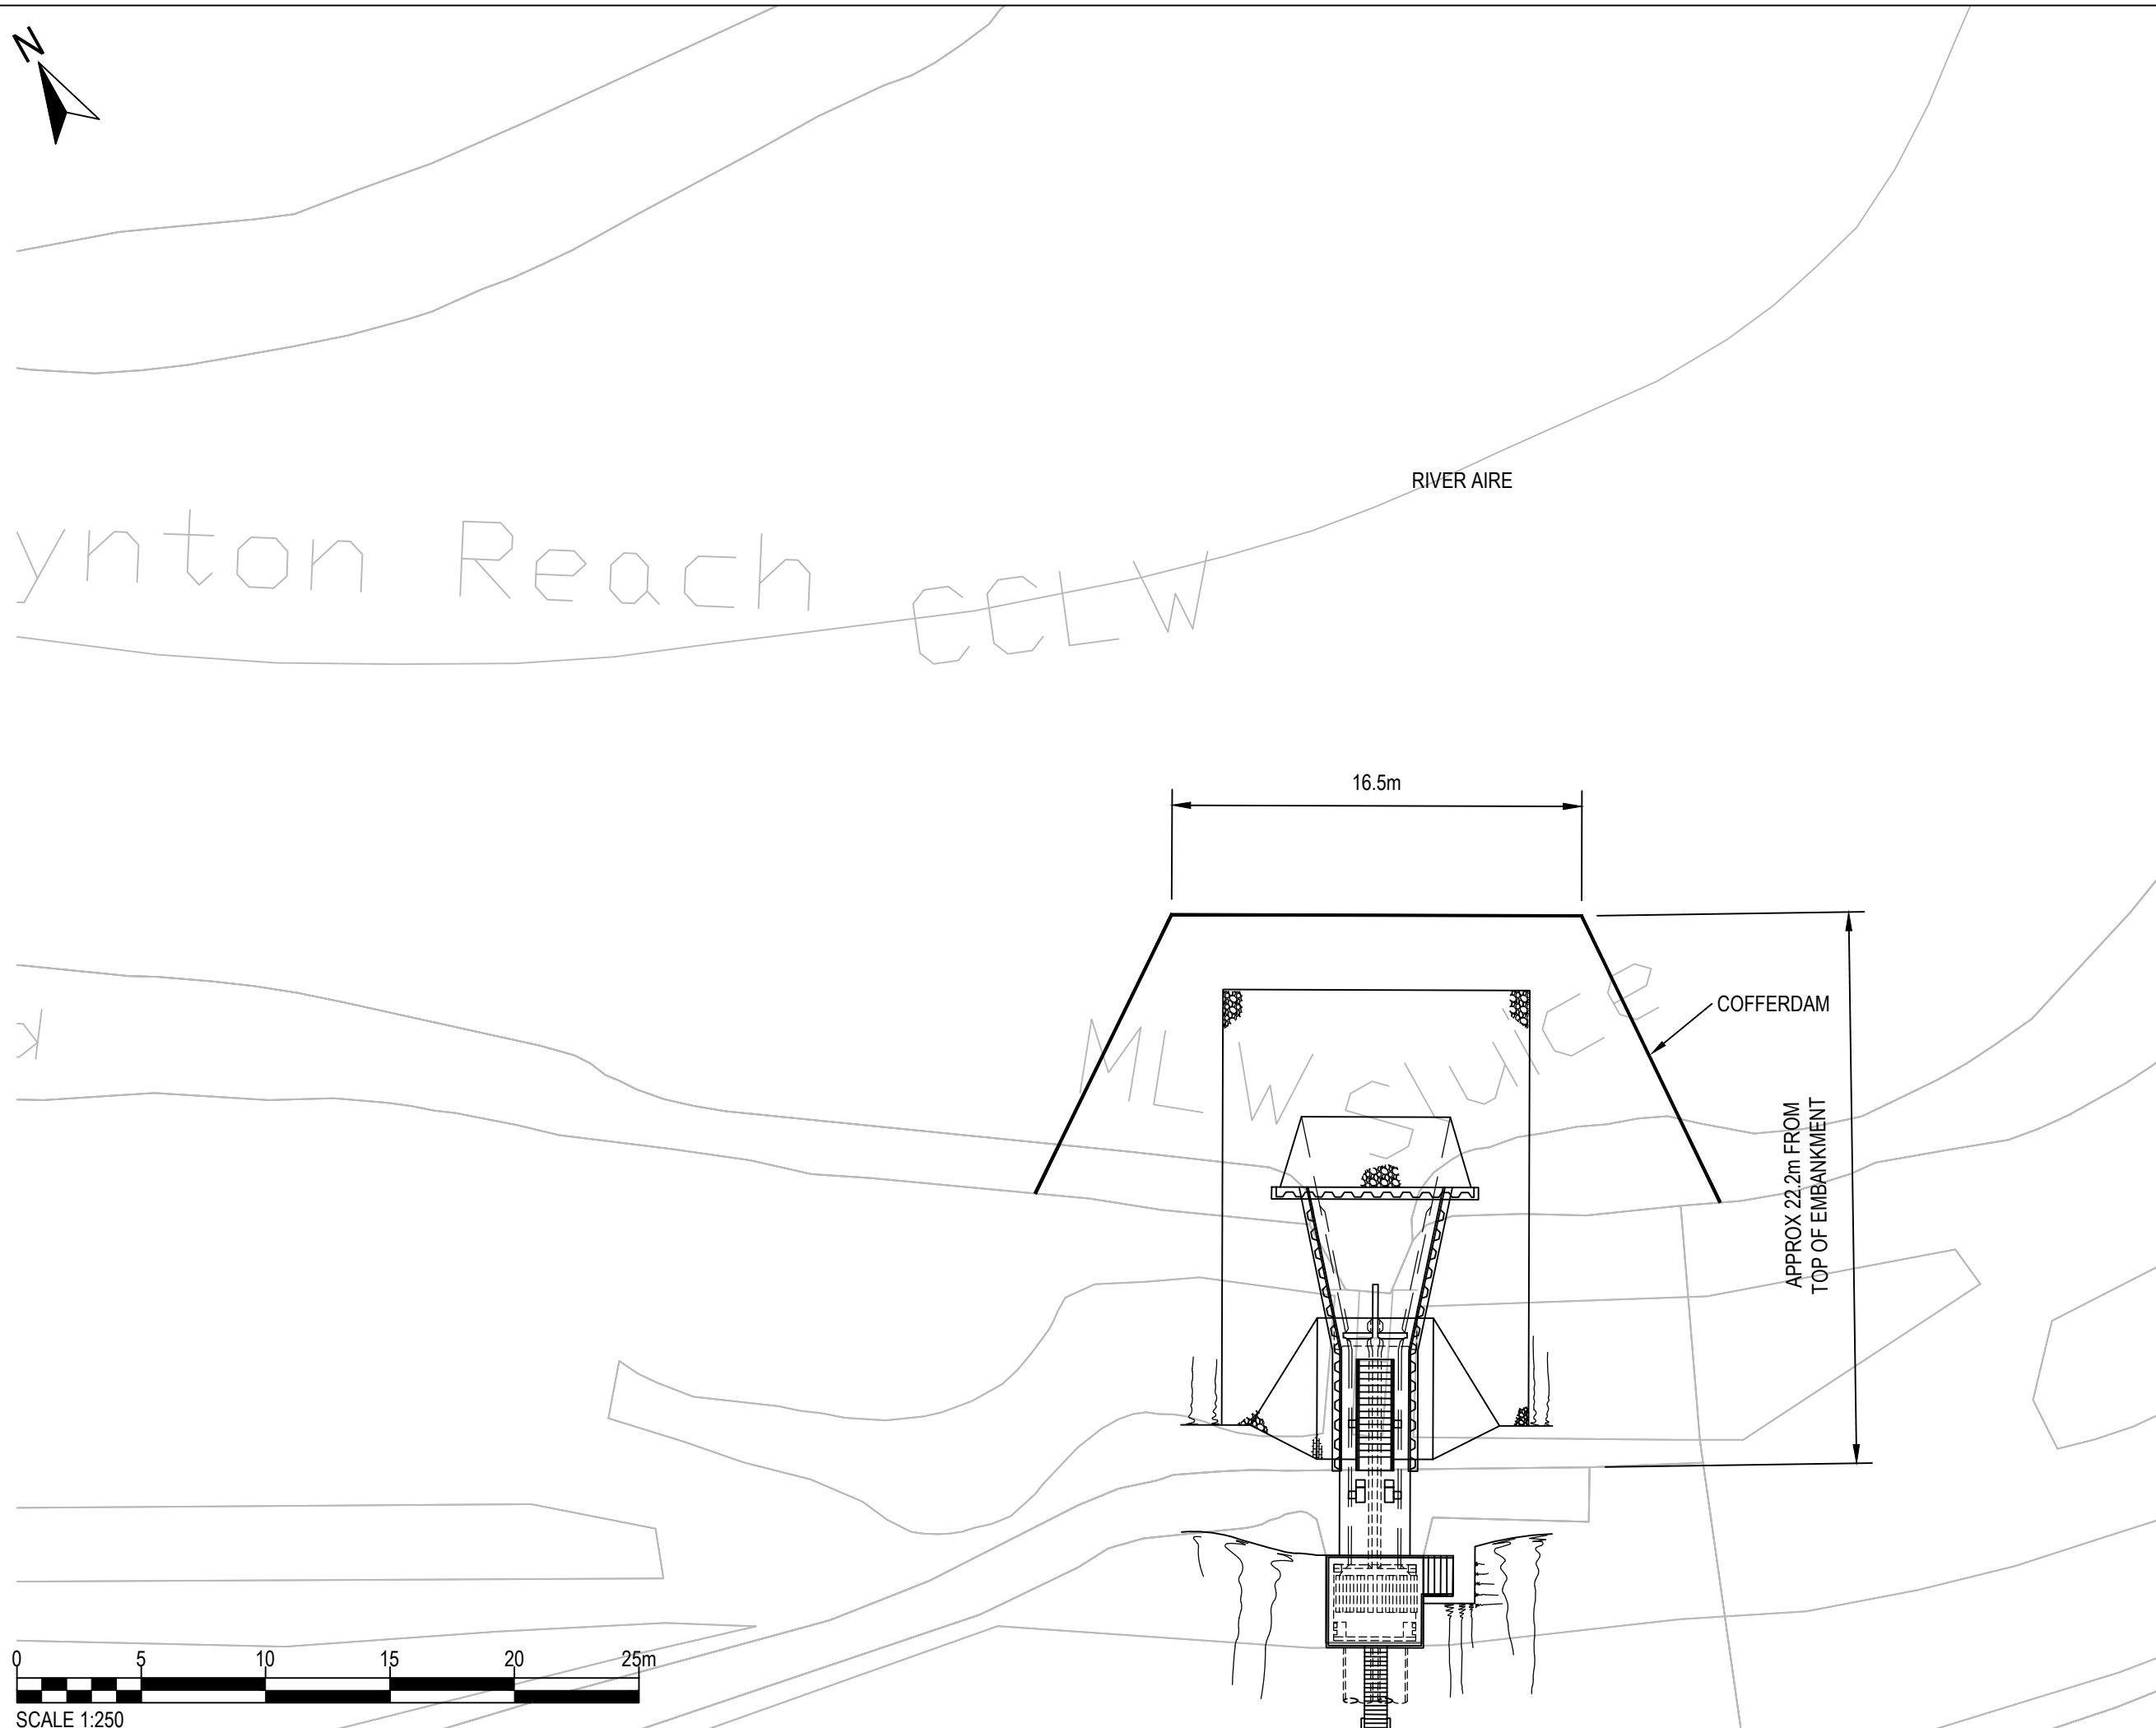

File name: K:\NEWPROJ\EGGBOROUGH CCGT\CAD\FIGURES\FIGURE 5.4 - INDICATIVE COFFERDAM ARRANGEMENT.DWG Last saved by: GARETH BLOOMER Last Plotted: 2017/10/30  
 ISO A3 297mm x 420mm