


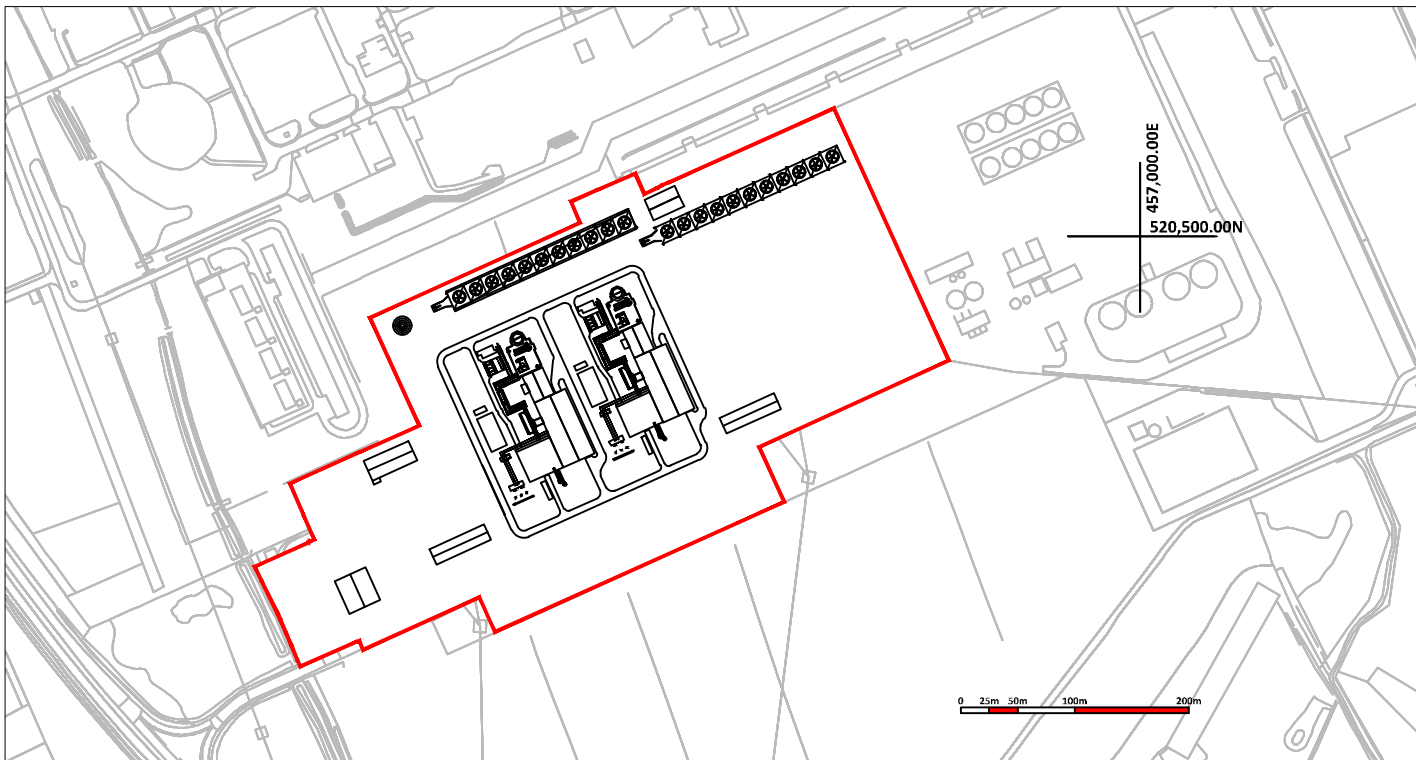


Map data: Google, DigitalGlobe

SHEET 1 OF 3 - AERIAL VIEW



SHEET 2 OF 3 - ELEVATION VIEW

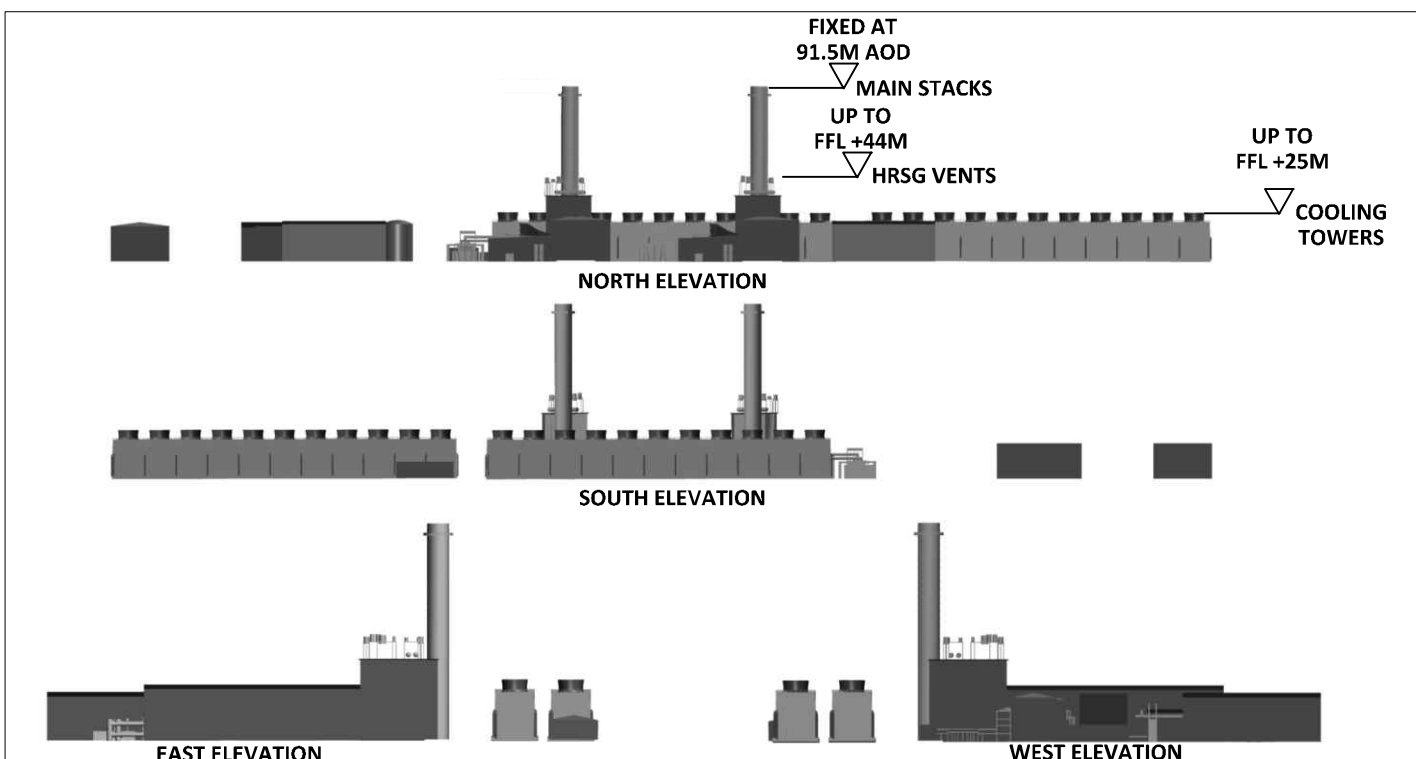

SHEET 3 OF 3 - ELEVATION VIEW

Tees Combined-Cycle Power Plant (CCPP) Order
 Infrastructure Planning
 (Applications: Prescribed Forms and Procedures)
 Regulations 2009 - Regulation 5(2)(o)

Reproduced by permission of Ordnance Survey on behalf of HMSO Crown Copyright and Database right 2005. All rights reserved. Ordnance Survey License No. 100050351.

1	FIRST ISSUE	PS			
REV	ALTERATION	DRAWN	CHK'D	APP.	DATE



Title		Size
APPLICATION DOCUMENT REFERENCE No. 4.5 INDICATIVE GENERATING STATION PLAN KEY PLAN		A3
Reference	Date	Revision
GIS-00-L-02727	20/11/17	1

For illustration and publicity purposes only. This Map should not be used or relied upon for commercial use and must not be loaned or copied without the consent of SembCorp Utilities UK Limited. Contains information reproduced with permission/provided under license from third parties. All relevant rights reserved and respected.

Tel: +44 (0) 1642 212000

Website: www.sembcorp.co.uk

E-Mail: sdm@sembcorp.co.uk