

EN010083  
 Planning Act 2008  
 The Infrastructure Planning (Applications: Prescribed forms and Procedure) Regulations 2009  
 Regulation: 5(2)(j)

- Legend**
- DCO Boundary
  - Work No 2 Boundary
  - a) Limits of Deviation for Flue Gas Treatment Plant
  - b) Limits of Deviation for Air Cooled Condensators
  - c) Limits of Deviation Substation
  - d, e & f) Limits of Deviation for Main Facility (Boiler, Waste Bunker and Tipping Hall)
  - g) Limits of Deviation for Admin Offices
  - h) Limits of Deviation for Turbine Hall
  - i) Limits of Deviation for Store and Utilities
  - j) Limits of Deviation for Stores and Utilities
  - k) Limits of Deviation for Stack
  - l) Limits of Deviation for Fire Water Tanks
  - Auxiliary Buildings <10m in height. Size and location to be designed at a later date.
  - Landscaping and surface water drainage.

Source:


**GSDA**  
 GARRY STEWART DESIGN ASSOCIATES  
 Highlands House, Office 300A, 165 The Broadway, Wimbledon, London, SW19 1NE  
 T. 020 8544 8085

Drawing number - 1371 SK138

© 2018 RPS Group

**Notes**

1. This drawing has been prepared in accordance with the scope of RPS's appointment with its client and is subject to the terms and conditions of that appointment. RPS accepts no liability for any use of this document other than by its client and only for the purposes for which it was prepared and provided.
2. If received electronically it is the recipient's responsibility to print to correct scale. Only written dimensions should be used.

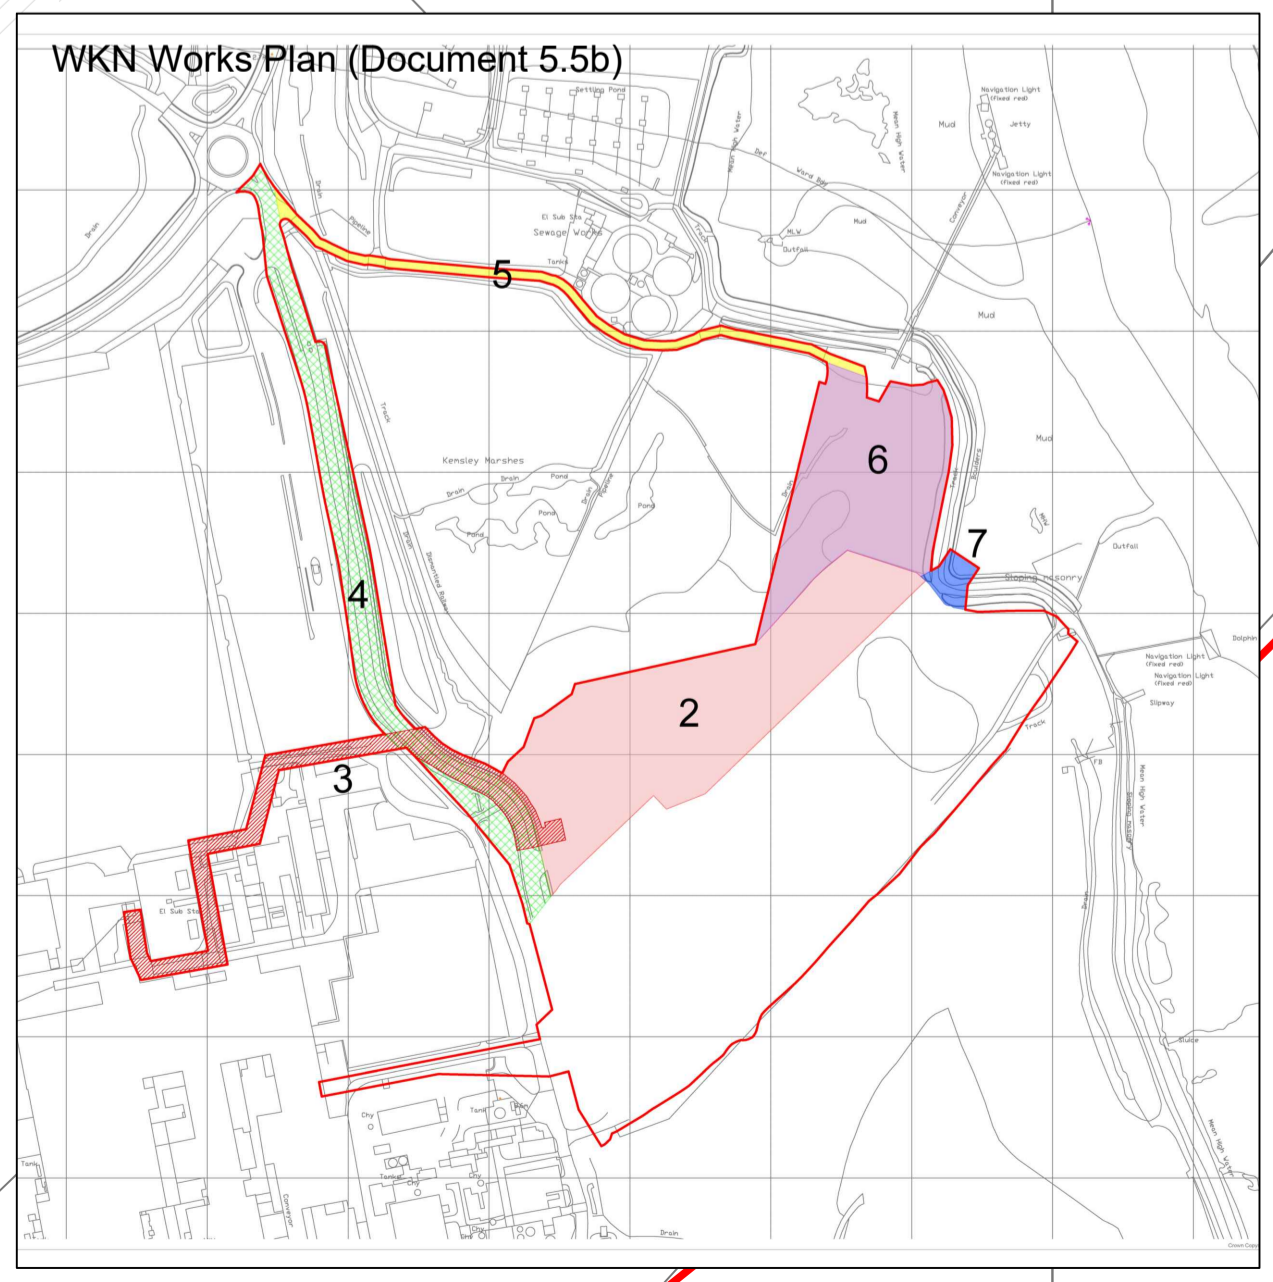

20 Western Avenue, Milton Park, Abingdon, Oxfordshire, OX14 4SH  
 T: +44(0)1235 821 888 E: rps@rpsgroup.com F: +44(0)1235 834 698

Client **Wheelabrator Technologies Inc**

Project **K3 and WKN DCO**

Title **WKN Parameter Plan**

Scale **1: 500 @ A1**

0 10 20 30 40 Metres

Status	Drawn By	PM/Checked By
SUBMISSION	CR	TS
Job Ref		Date Created
OXF9812		SEPT 2019
Document Reference		Document Number
9812-0031-07		5.6