


notes :

1. If this drawing has been received electronically it is the recipients responsibility to print the document to the correct scale.
2. All dimensions are in millimetres unless stated otherwise. It is recommended that information is not scaled off this drawing.
3. This drawing should be read in conjunction with all other relevant drawings and specifications.
4. Internal dimensions to be confirmed at a later date.

SECTION A-A

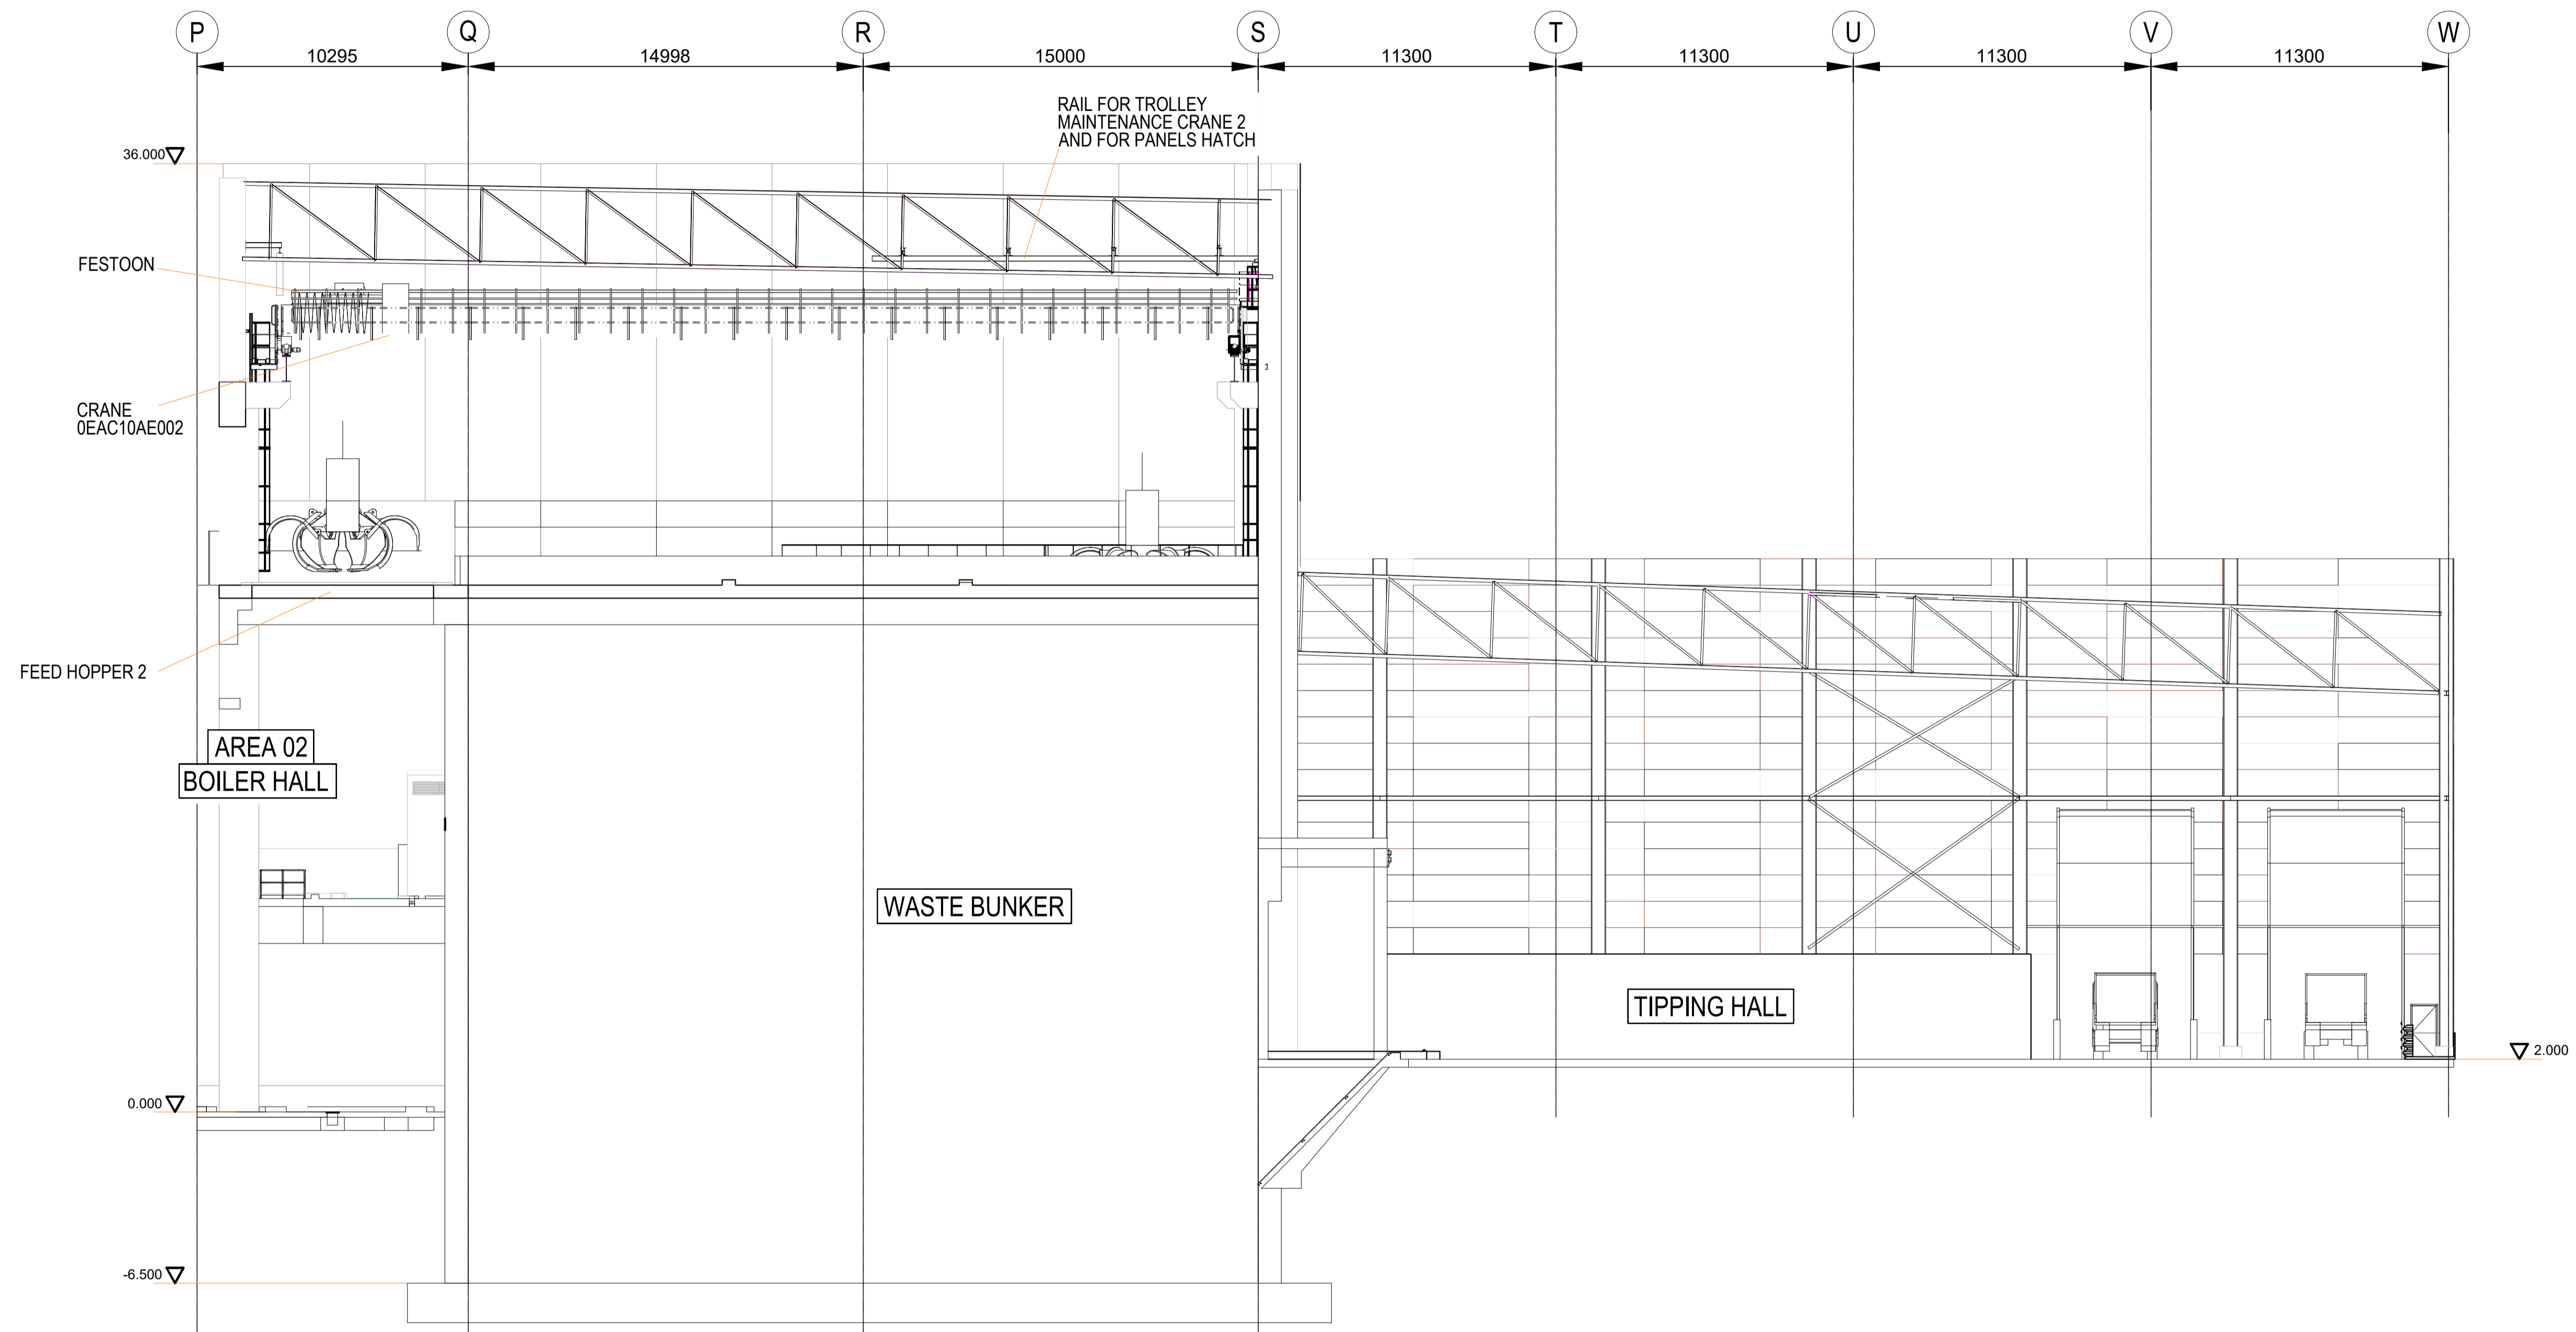

Refer to RPS drawings 220 & 221 for section line locations

Drawing for **PLANNING** purposes only

Content of drawing based on CNIM drawing number AAK-04-0202_64G1004. Reproduced with permission

C	Drawing revised and updated to reflect latest section details	PBR	TFH	04.07.18
B	Client logos updated. Levels added. Note added.	JT	CMGD	15.02.17
A	Drawing updated to suit NMA 2016	JH	CMGD	11.01.17

rev	amendments	by	ckd	date
-----	------------	----	-----	------



Sherwood House
Sherwood Avenue
Newark, Nottinghamshire
NG24 1QQ

T +44 (0) 1636 605 700
F +44 (0) 1636 610 696
W www.rpsgroup.com
E rpsnewark@rpsgroup.com



Client

Project **Kemsley Sustainable Energy Plant**

Title **Fuel Bunker Section A-A**

Drawing Status	Date Created	Drawing Scale
Preliminary	18.07.13	1:100
Project Leader	Drawn By	Initial Review
AWY	AJL	SG

Drawing Number **16315 / A1 / P / 0222 C** Rev

Section A-A
Scale 1:150