


notes :

1. If this drawing has been received electronically it is the recipient's responsibility to print the document to the correct scale.
2. All dimensions are in millimetres unless stated otherwise. It is recommended that information is not scaled off this drawing.
3. This drawing should be read in conjunction with all other relevant drawings and specifications.
4. Internal dimensions to be confirmed at a later date.

SECTION B-B

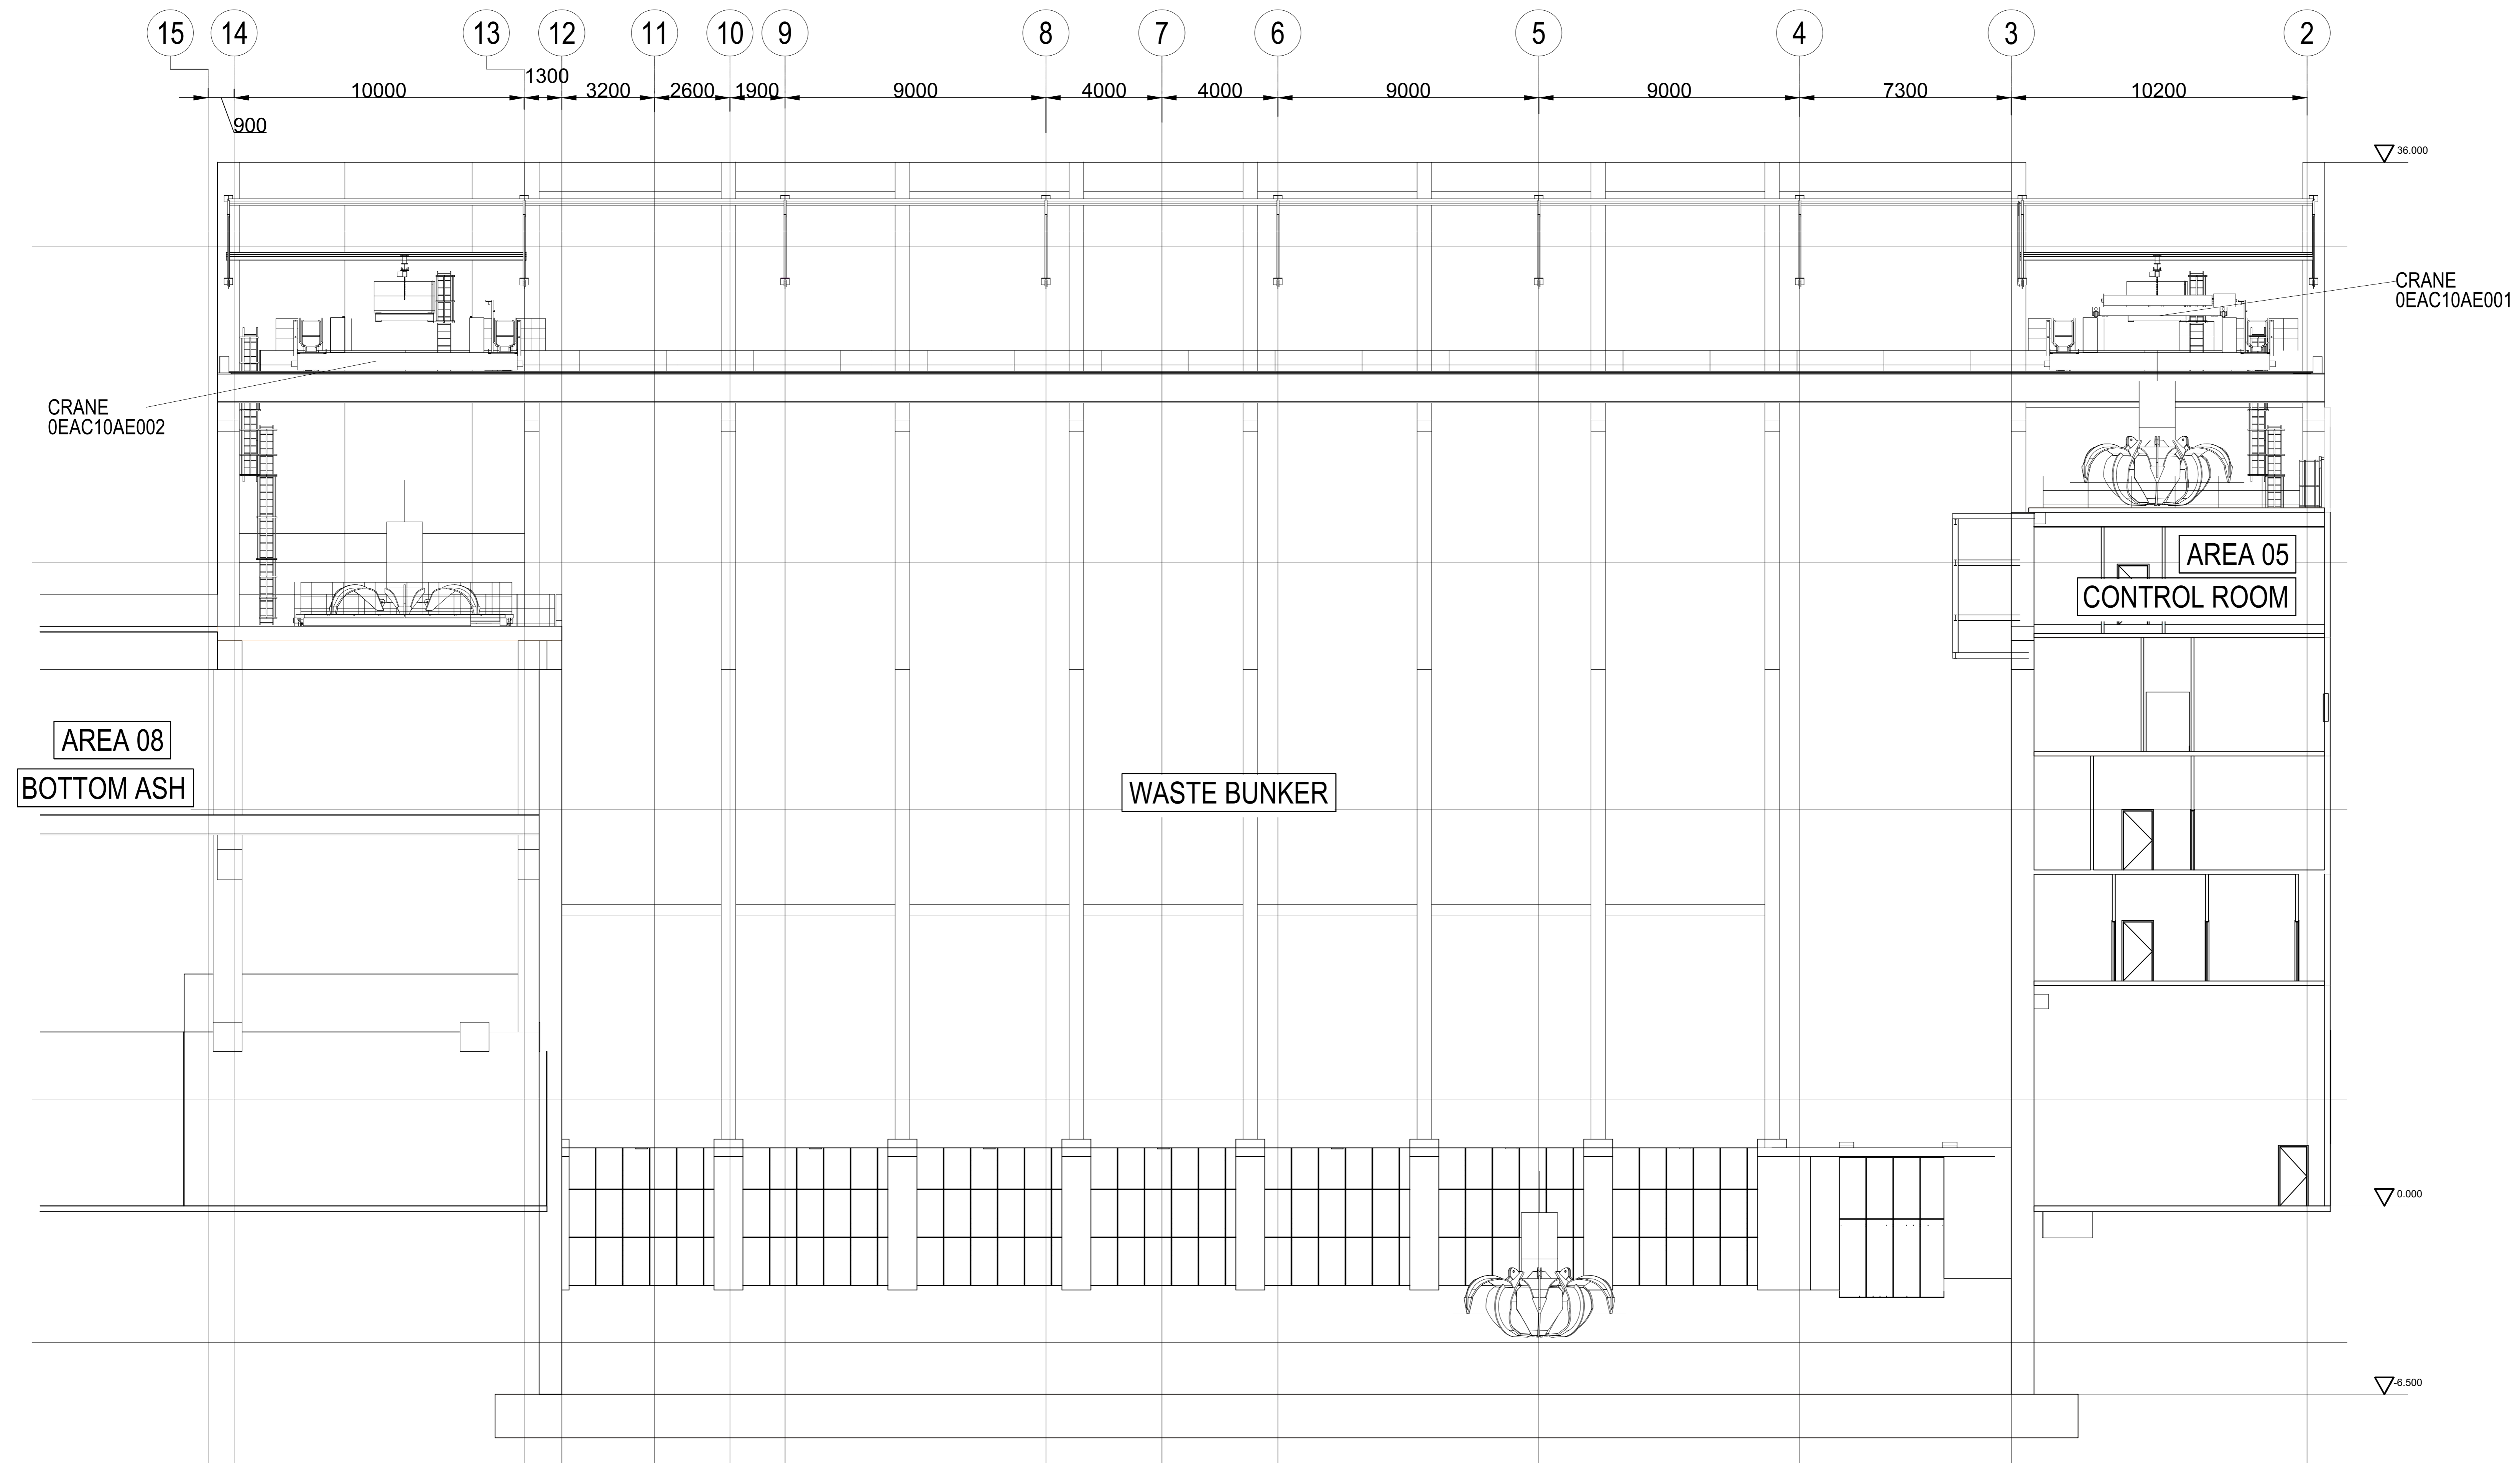

Section B-B
Scale 1:100

Refer to RPS drawings 220 & 221 for section line locations

Drawing for **PLANNING** purposes only
Content of drawing based on CNIM drawing number AAK-04-0202_64G1004.
Reproduced with permission

C	Drawing revised and updated to reflect latest section details	PER	TFW	04.07.18
B	Client logon updated. Levels added. Note added.	JT	CMGD	15.02.17
A	Drawing updated to suit NMA 2016	JH	EMGD	11.01.17
rev	amendments	by	chk	date

RPS
 Sherwood House
 Sherwood Avenue
 Newark, Nottinghamshire
 NG24 1DQ
 T +44 (0) 1636 605 700
 F +44 (0) 1636 610 666
 W www.rpsgroup.com
 E rpsnewark@rpsgroup.com

Client
Wheelabrator TECHNOLOGIES

Project
Kemsley Sustainable Energy Plant

Title
Fuel Bunker Section B-B

Drawing Status Preliminary	Date Created 18.07.13	Drawing Scale 1:100
Project Leader AWY	Drawn By AJL	Initial Review SG

Drawing Number
16315 / A0 / P / 0223 C