


Legend

--- Proposal application boundary

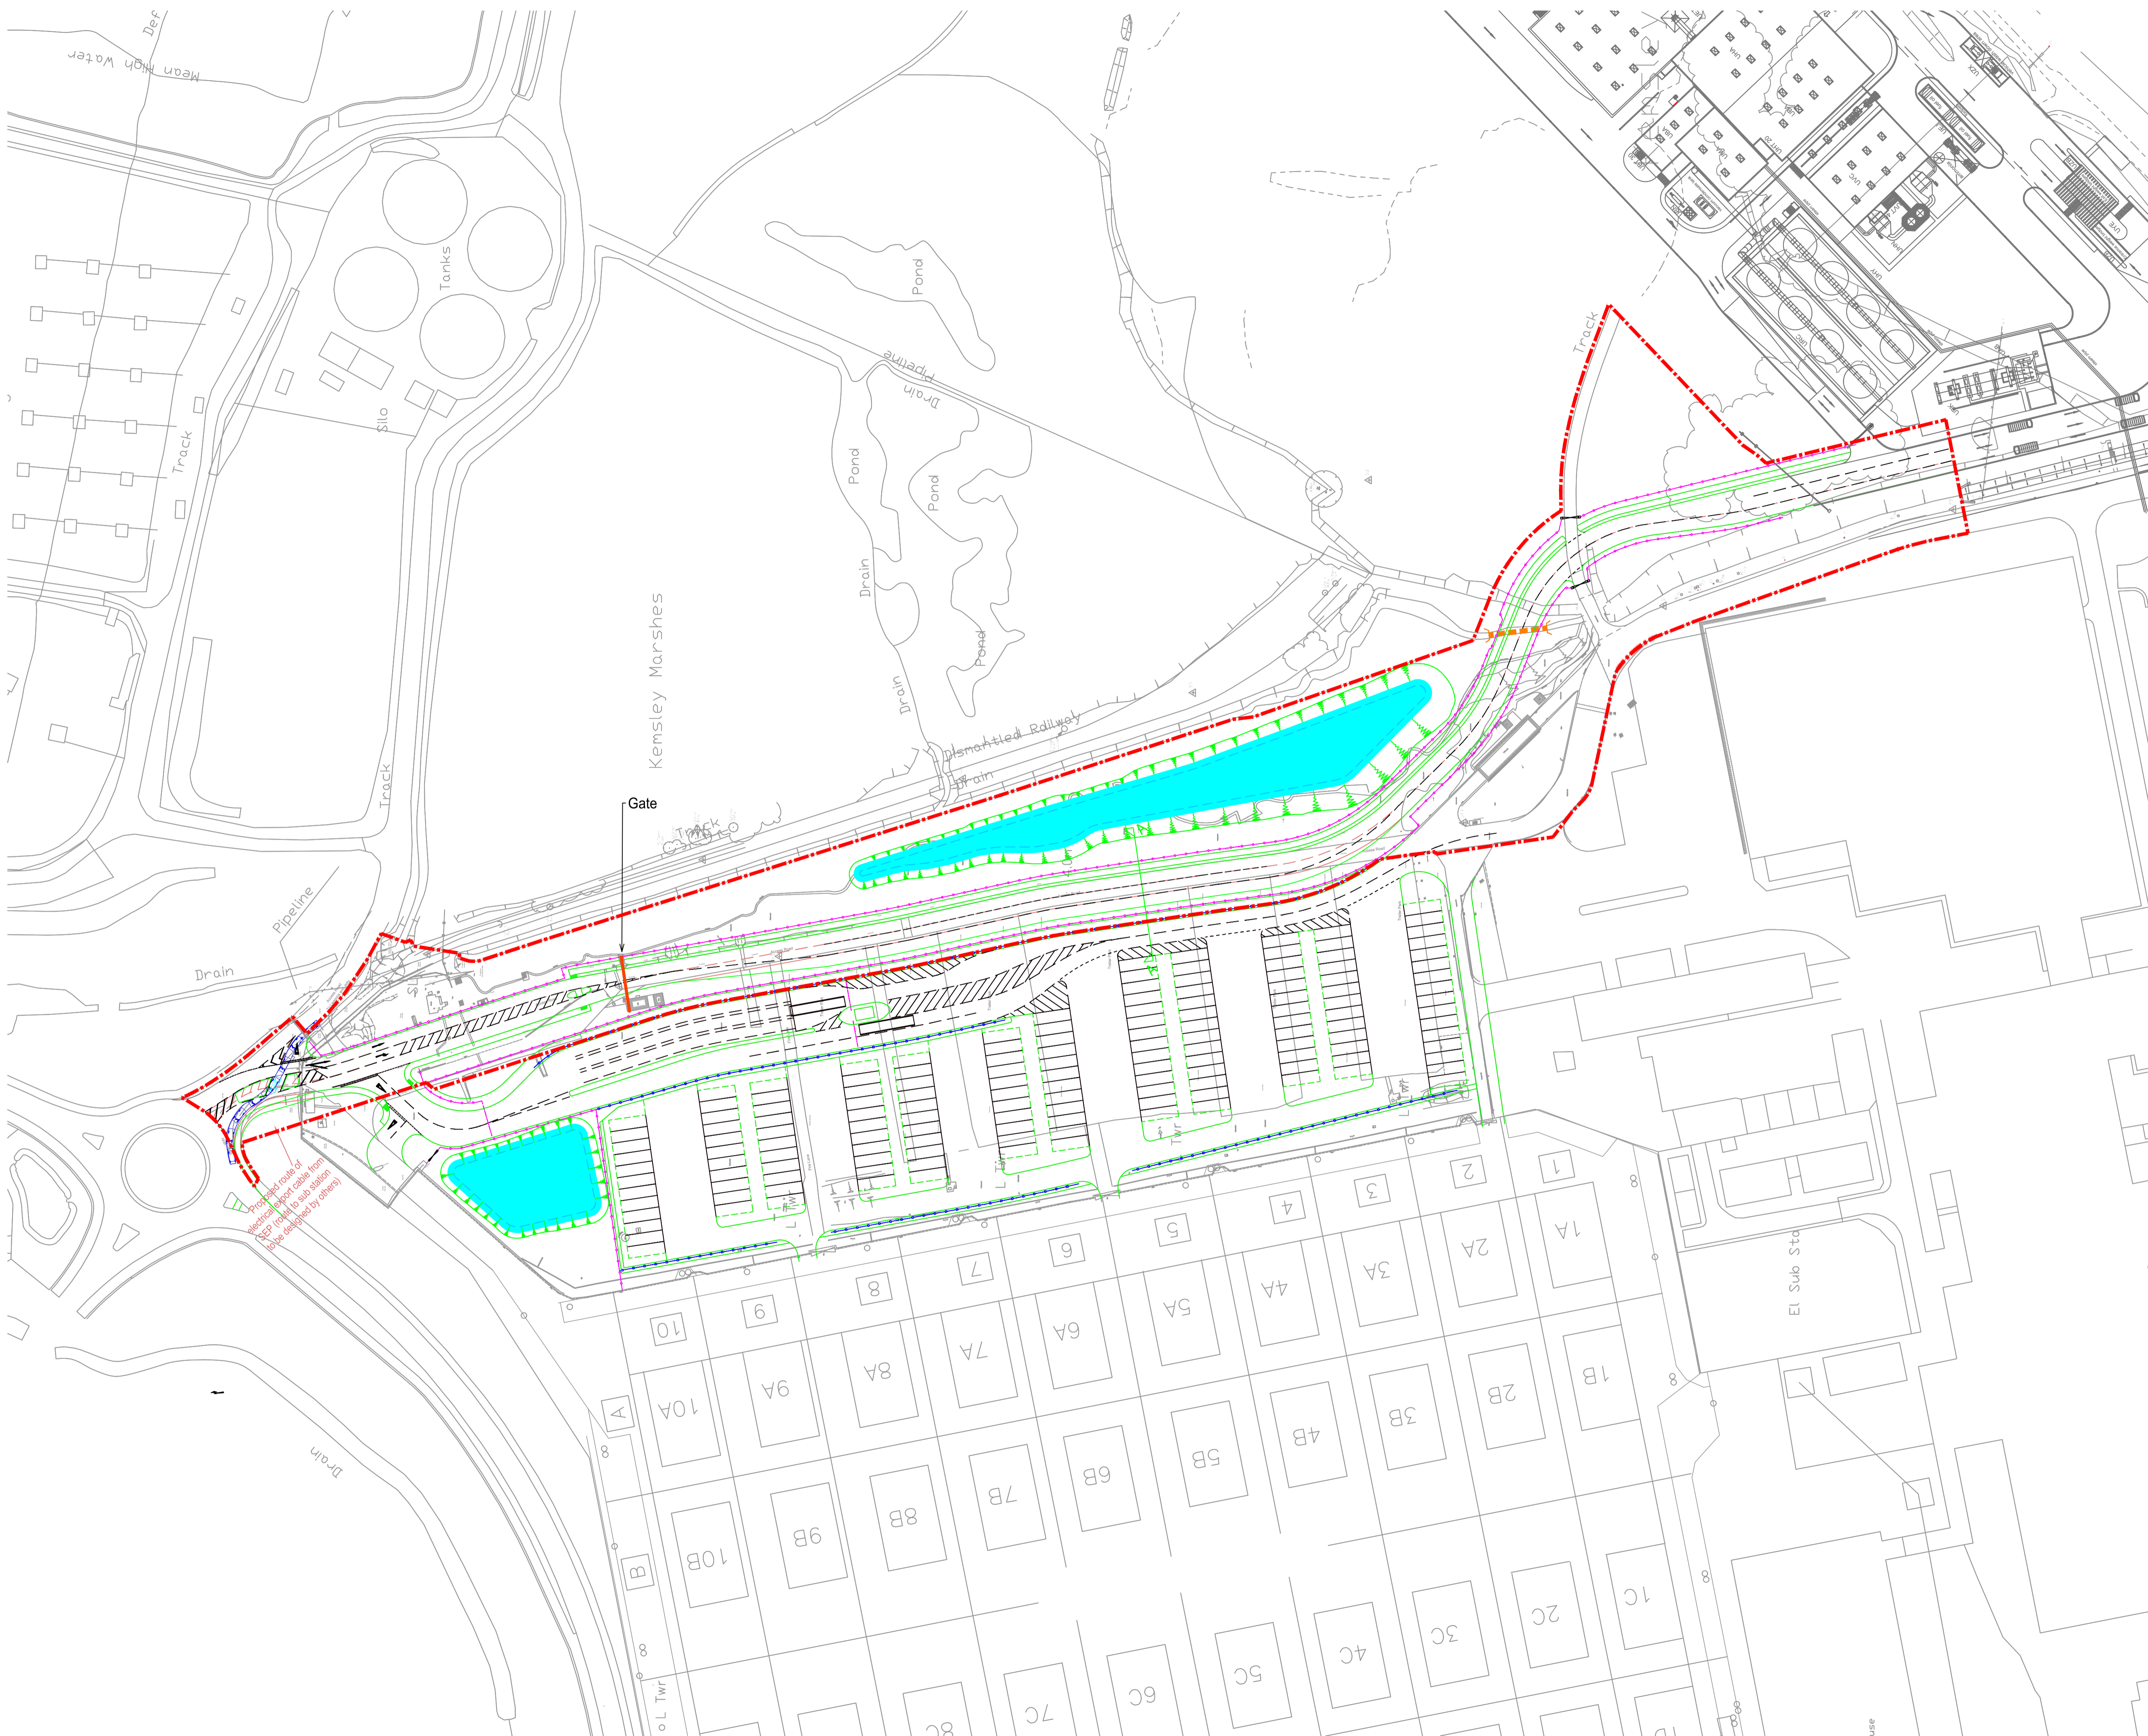

Proposed route of  
access from cable from  
CSP (linked to sub station  
to be designed by others)

© 2018 RPS Group

Notes

1. This drawing has been prepared in accordance with the scope of RPS's appointment with its client and is subject to the terms and conditions of that appointment. RPS accepts no liability for any use of this document other than by its client and only for the purposes for which it was prepared and provided.
2. If received electronically it is the recipient's responsibility to print to correct scale. Only written dimensions should be used.



rpsgroup.com



Wheelabrator Kemsley

Kemsley K3

Proposed Internal Access Layout

Scale 1: 1,000 @ A1  
0 20 40 60 80 Metres

Date: November 18  
Author: C.Rouse

Doc reference  
9163-0135-01

Figure number  
JNY9060-01