


EN010083
 Planning Act 2008
 The Infrastructure Planning (Applications: Prescribed forms
 and Procedure) Regulations 2009
 Regulation: 5(2)(j)

- Legend**
- Order Limits
 - Works Area 2 Limits
 - a, b & c) Limits of Deviation for Main Facility (Tipping hall, Waste fuel bunker and Boiler hall)
 - d) Limits of Deviation for Flue Gas Treatment Plant
 - e) Limits of Deviation for Turbine Hall
 - f) Limits of Deviation for Air Cooled Condensers
 - g) Limits of Deviation for Stack
 - h) Limits of Deviation Electricity Substation
 - i) Limits of Deviation for Store and Utilities
 - j) Limits of Deviation for Administration Office
 - k) Limits of Deviation for Fire Water Tanks
 - l) Limits of Deviation for Stores
 - m) Supporting infrastructure
 - Landscaping and surface water drainage.

Source:
GSDA
 GARRY STEWART DESIGN ASSOCIATES
 Highlands House, Office 300A, 165 The
 Broadway, Wimbledon, London, SW19 1NE
 T. 020 8544 8085

Drawing number - 1371 SK138
 © 2018 RPS Group
 Notes
 1. This drawing has been prepared in accordance with the scope of RPS's appointment with its client and is subject to the terms and conditions of that appointment. RPS accepts no liability for any use of this document other than by its client and only for the purposes for which it was prepared and provided.
 2. If received electronically it is the recipient's responsibility to print to correct scale. Only written dimensions should be used.

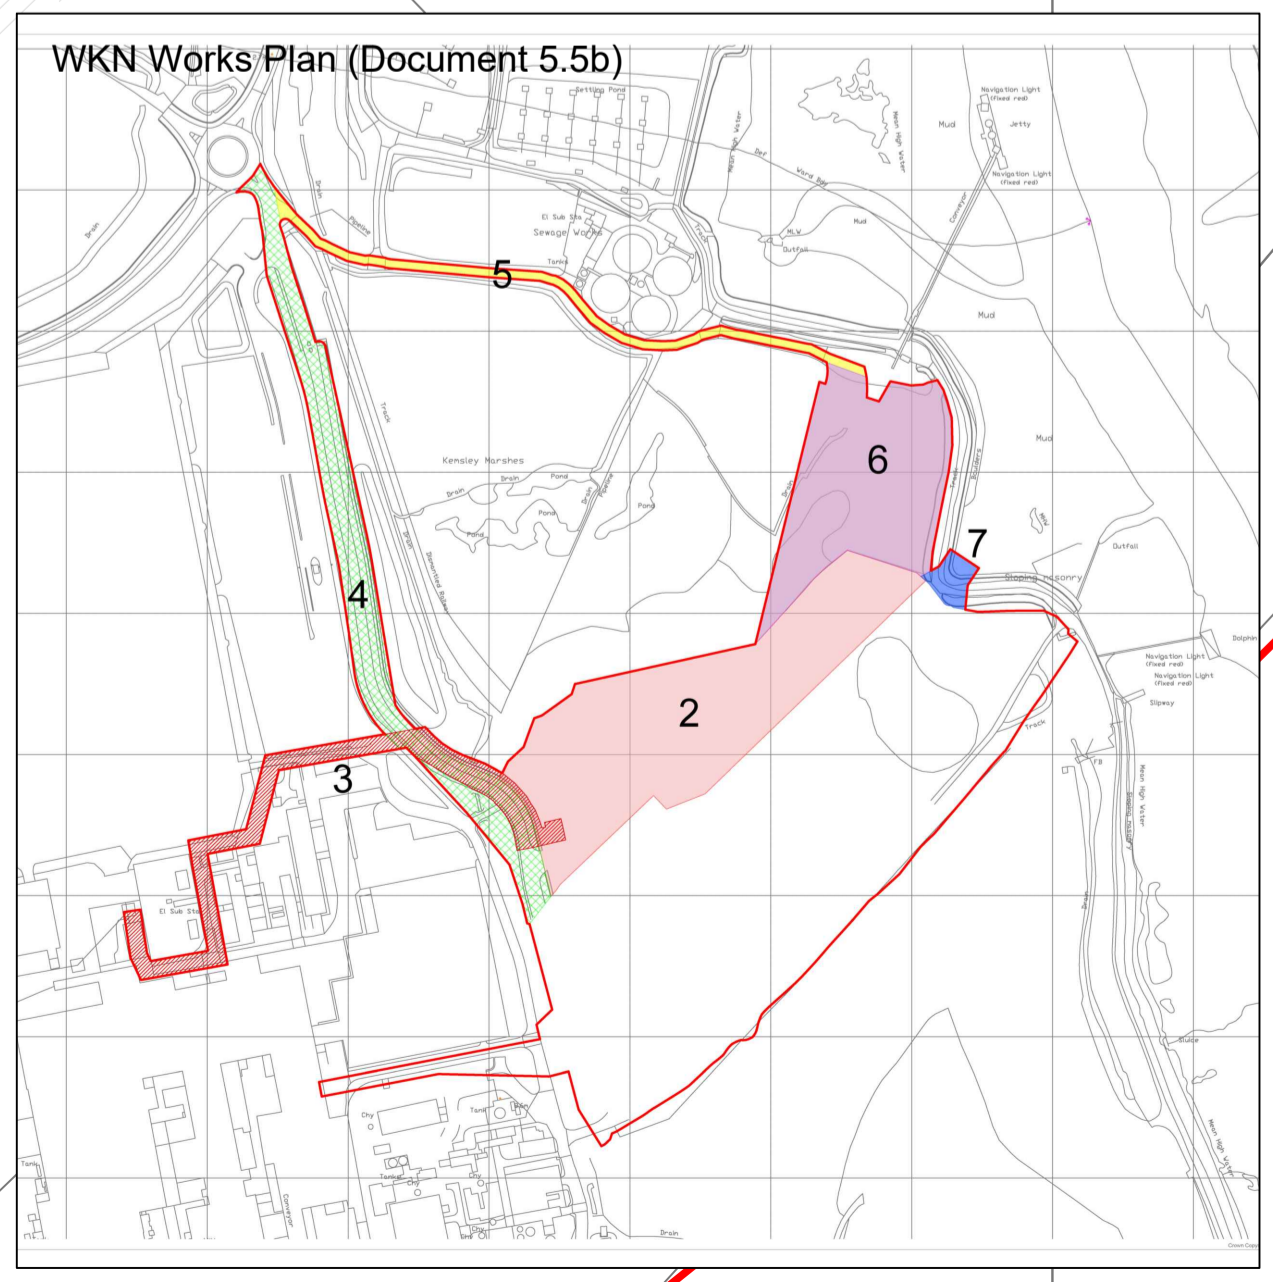

20 Western Avenue, Milton Park, Abingdon, Oxfordshire, OX14 4SH
 T: +44(0)1235 821 888 E: rps@rpsgroup.com F: +44(0)1235 834 698

Client **Wheelabrator Technologies Inc**
 Project **K3 and WKN DCO**
 Title **WKN Parameter Plan**

Scale **1: 500 @ A1**
 0 10 20 30 40 Metres

Status	Drawn By	PM/Checked By
DEADLINE 2 VERSION	CR	TS
Job Ref		Date Created
OXF9812		MARCH 2020
Document Reference		Document Number
9812-0031-10		5.6