

# **Vattenfall Wind Power Ltd**

## **Thanet Extension Offshore Wind Farm**

Appendix 38C to Deadline 1 Submission: Special  
Category Land Plans

Relevant Examination Deadline: 1

Submitted by Vattenfall Wind Power Ltd

Date: January 2019

Application Ref 2.4


Revision C

Drafted By:	Ardent Management Limited
Approved By:	Daniel Bates
Date of Approval:	January 2019
Revision:	C

Revision A	Original Document submitted with Application
Revision B	Revised Document submitted to the Examining Authority
Revision C	Revised Document submitted to the Examining Authority
N/A	

Copyright © 2019 Vattenfall Wind Power Ltd


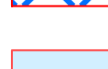

All pre-existing rights retained

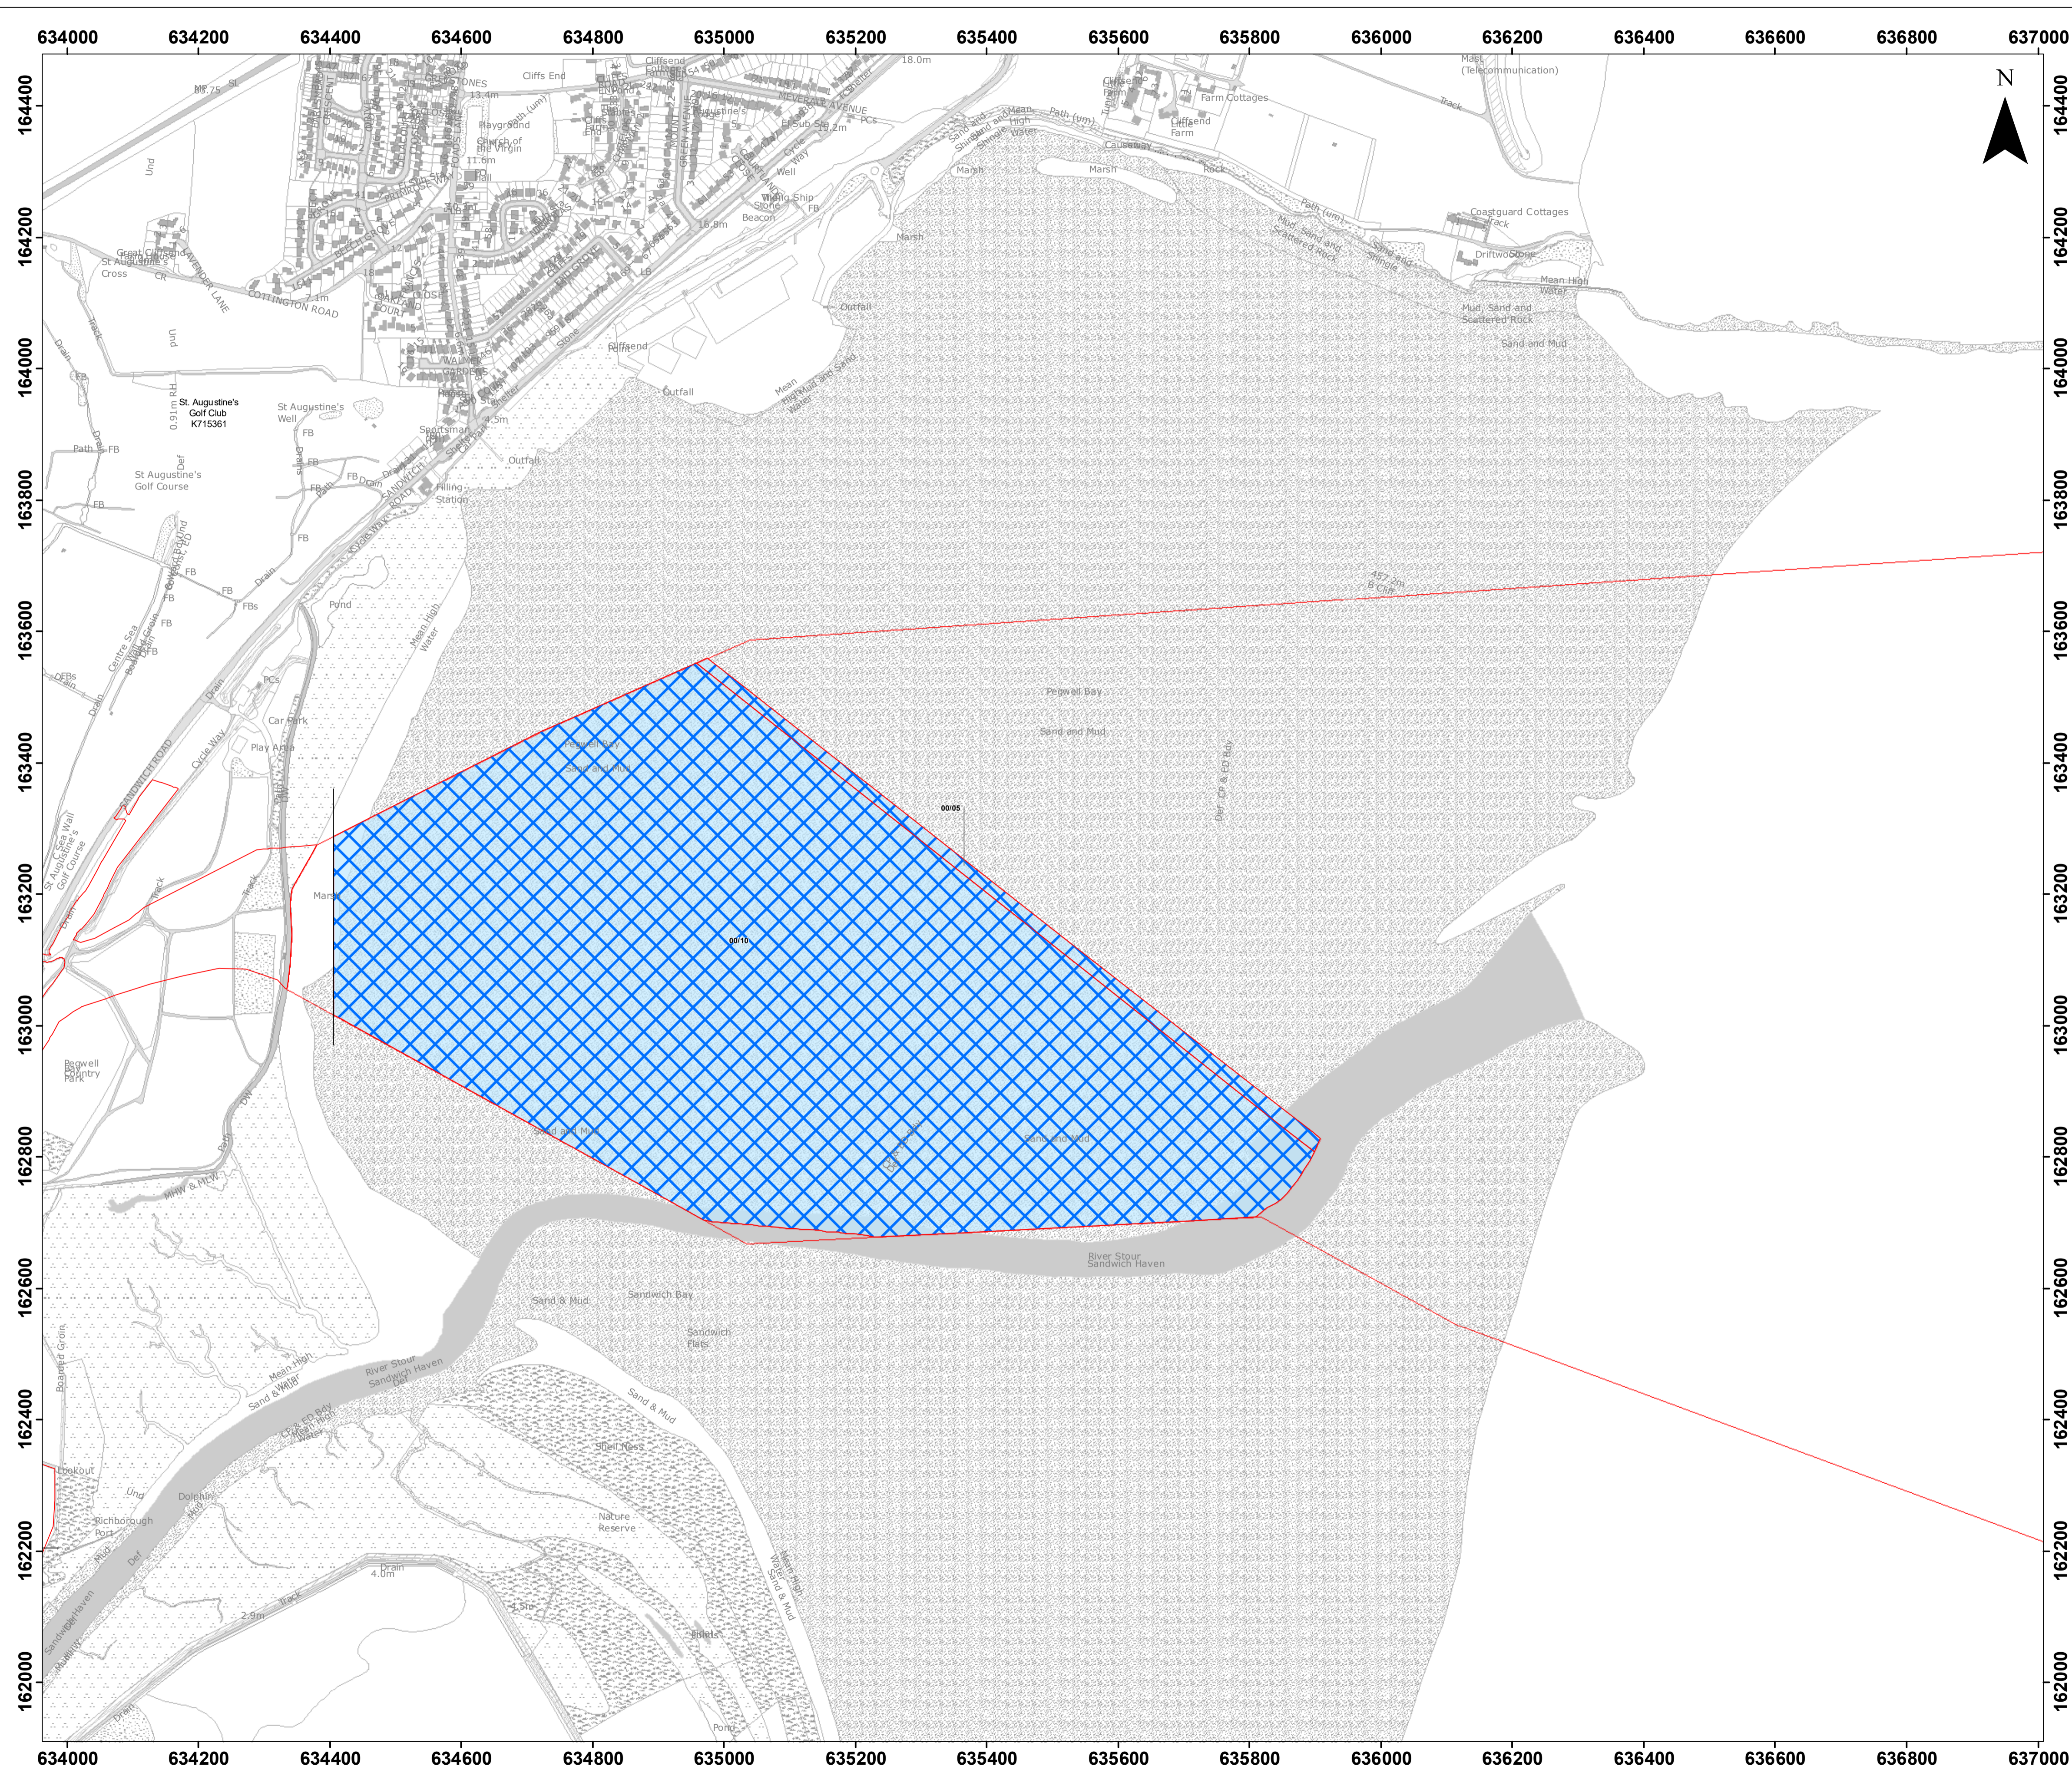


# THANET EXTENSION OFFSHORE WIND FARM


Special Category Land  
Plans  
Sheet 0

Document reference: 2.4  
APFP Regulation: 5(2)(i)


- Legend**
-  Land owned by The National Trust For
  -  Places of Historic Interest or Natural Beauty
  -  Permanent acquisition of new rights

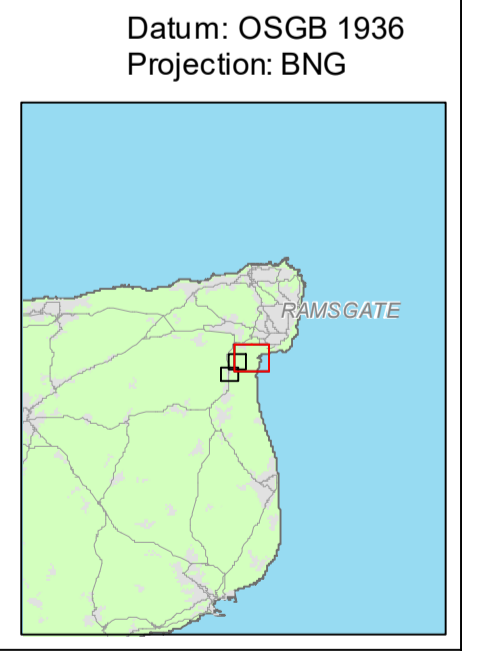

© Vattenfall Wind Power Ltd 2018  
© Crown copyright and database rights 2017 Ordnance  
Survey 0100031673

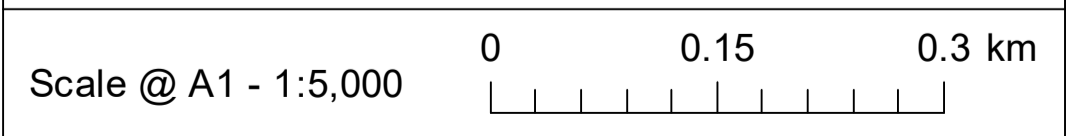

Drq No	20190104_ARDGIS158_Special_Cat_Plans		
Rev	C	Date	07/01/2019
By	IM	Check	MC

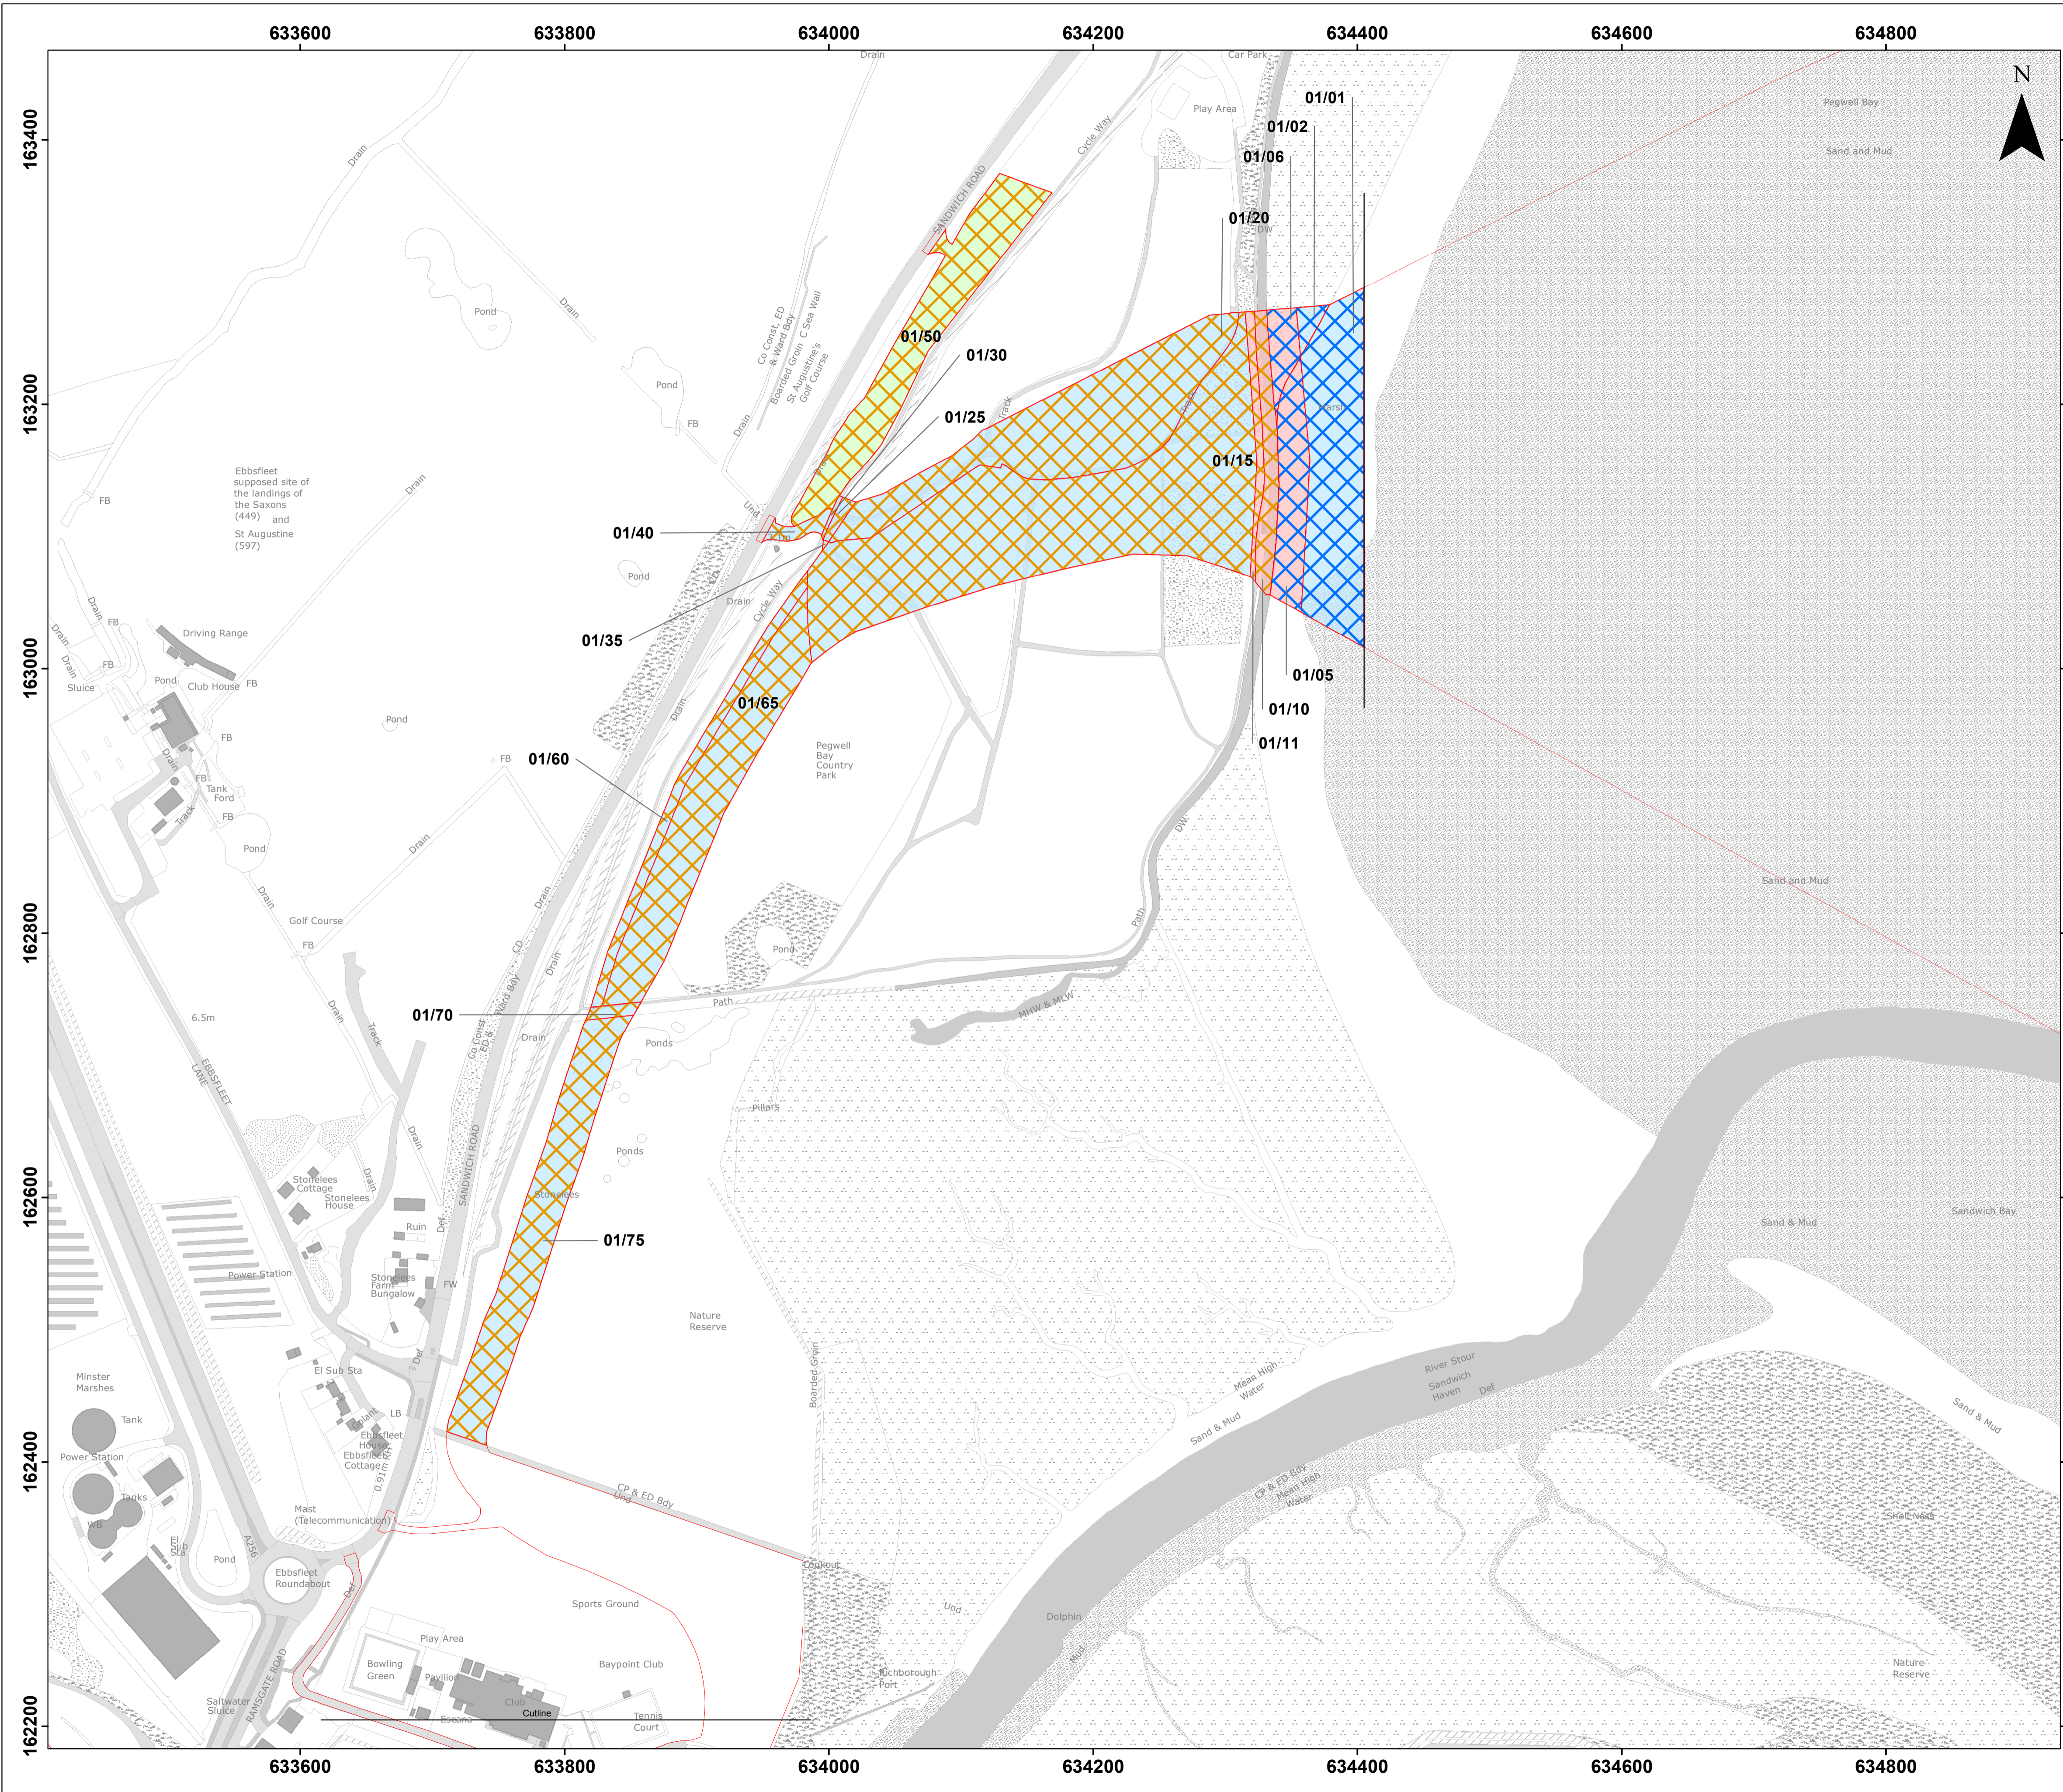


# THANET EXTENSION OFFSHORE WIND FARM

## Special Category Land Plans Sheet 1


Document reference: 2.4  
APFP Regulation: 5(2)(i)

### Legend

- Land owned by The National Trust For Places of Historic Interest or Natural Beauty
- Potential Public Open Space
- Permanent acquisition of new rights
- Permanent freehold acquisition
- Temporary possession

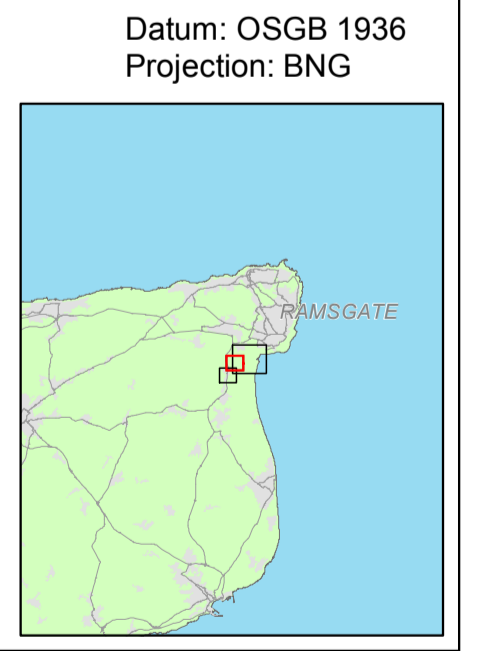

© Vattenfall Wind Power Ltd 2018  
© Crown copyright and database rights 2017 Ordnance Survey 0100031673

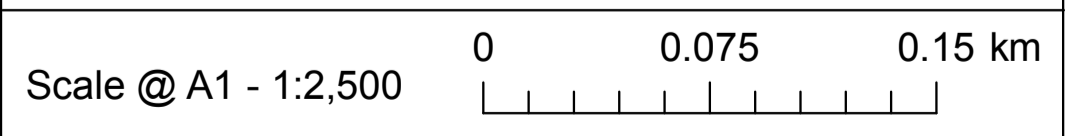

Drg No	20190114_ARDGIS158_Special_Cat_Plans		
Rev	C	Date	14/01/2019
By	IM	Check	MC