



THANET EXTENSION OFFSHORE WIND FARM

Crown Land Plan (Offshore)


Document reference: 2.12
APFP Regulation: 5(2)(n)

- Legend**
-  Order Limits
 -  Crown Land


Datum: OSGB 1936
Projection: BNG



© Vattenfall Wind Power Ltd 2018
© Crown copyright and database rights 2017 Ordnance Survey 0100031673

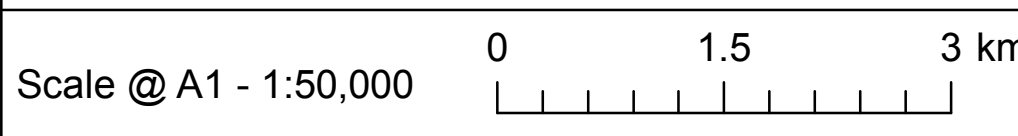

Drg No	TEOW_Crown_Land_Plan_Offshore_R1		
Rev	B	Date	29/11/2018
By	JH	Check	MC

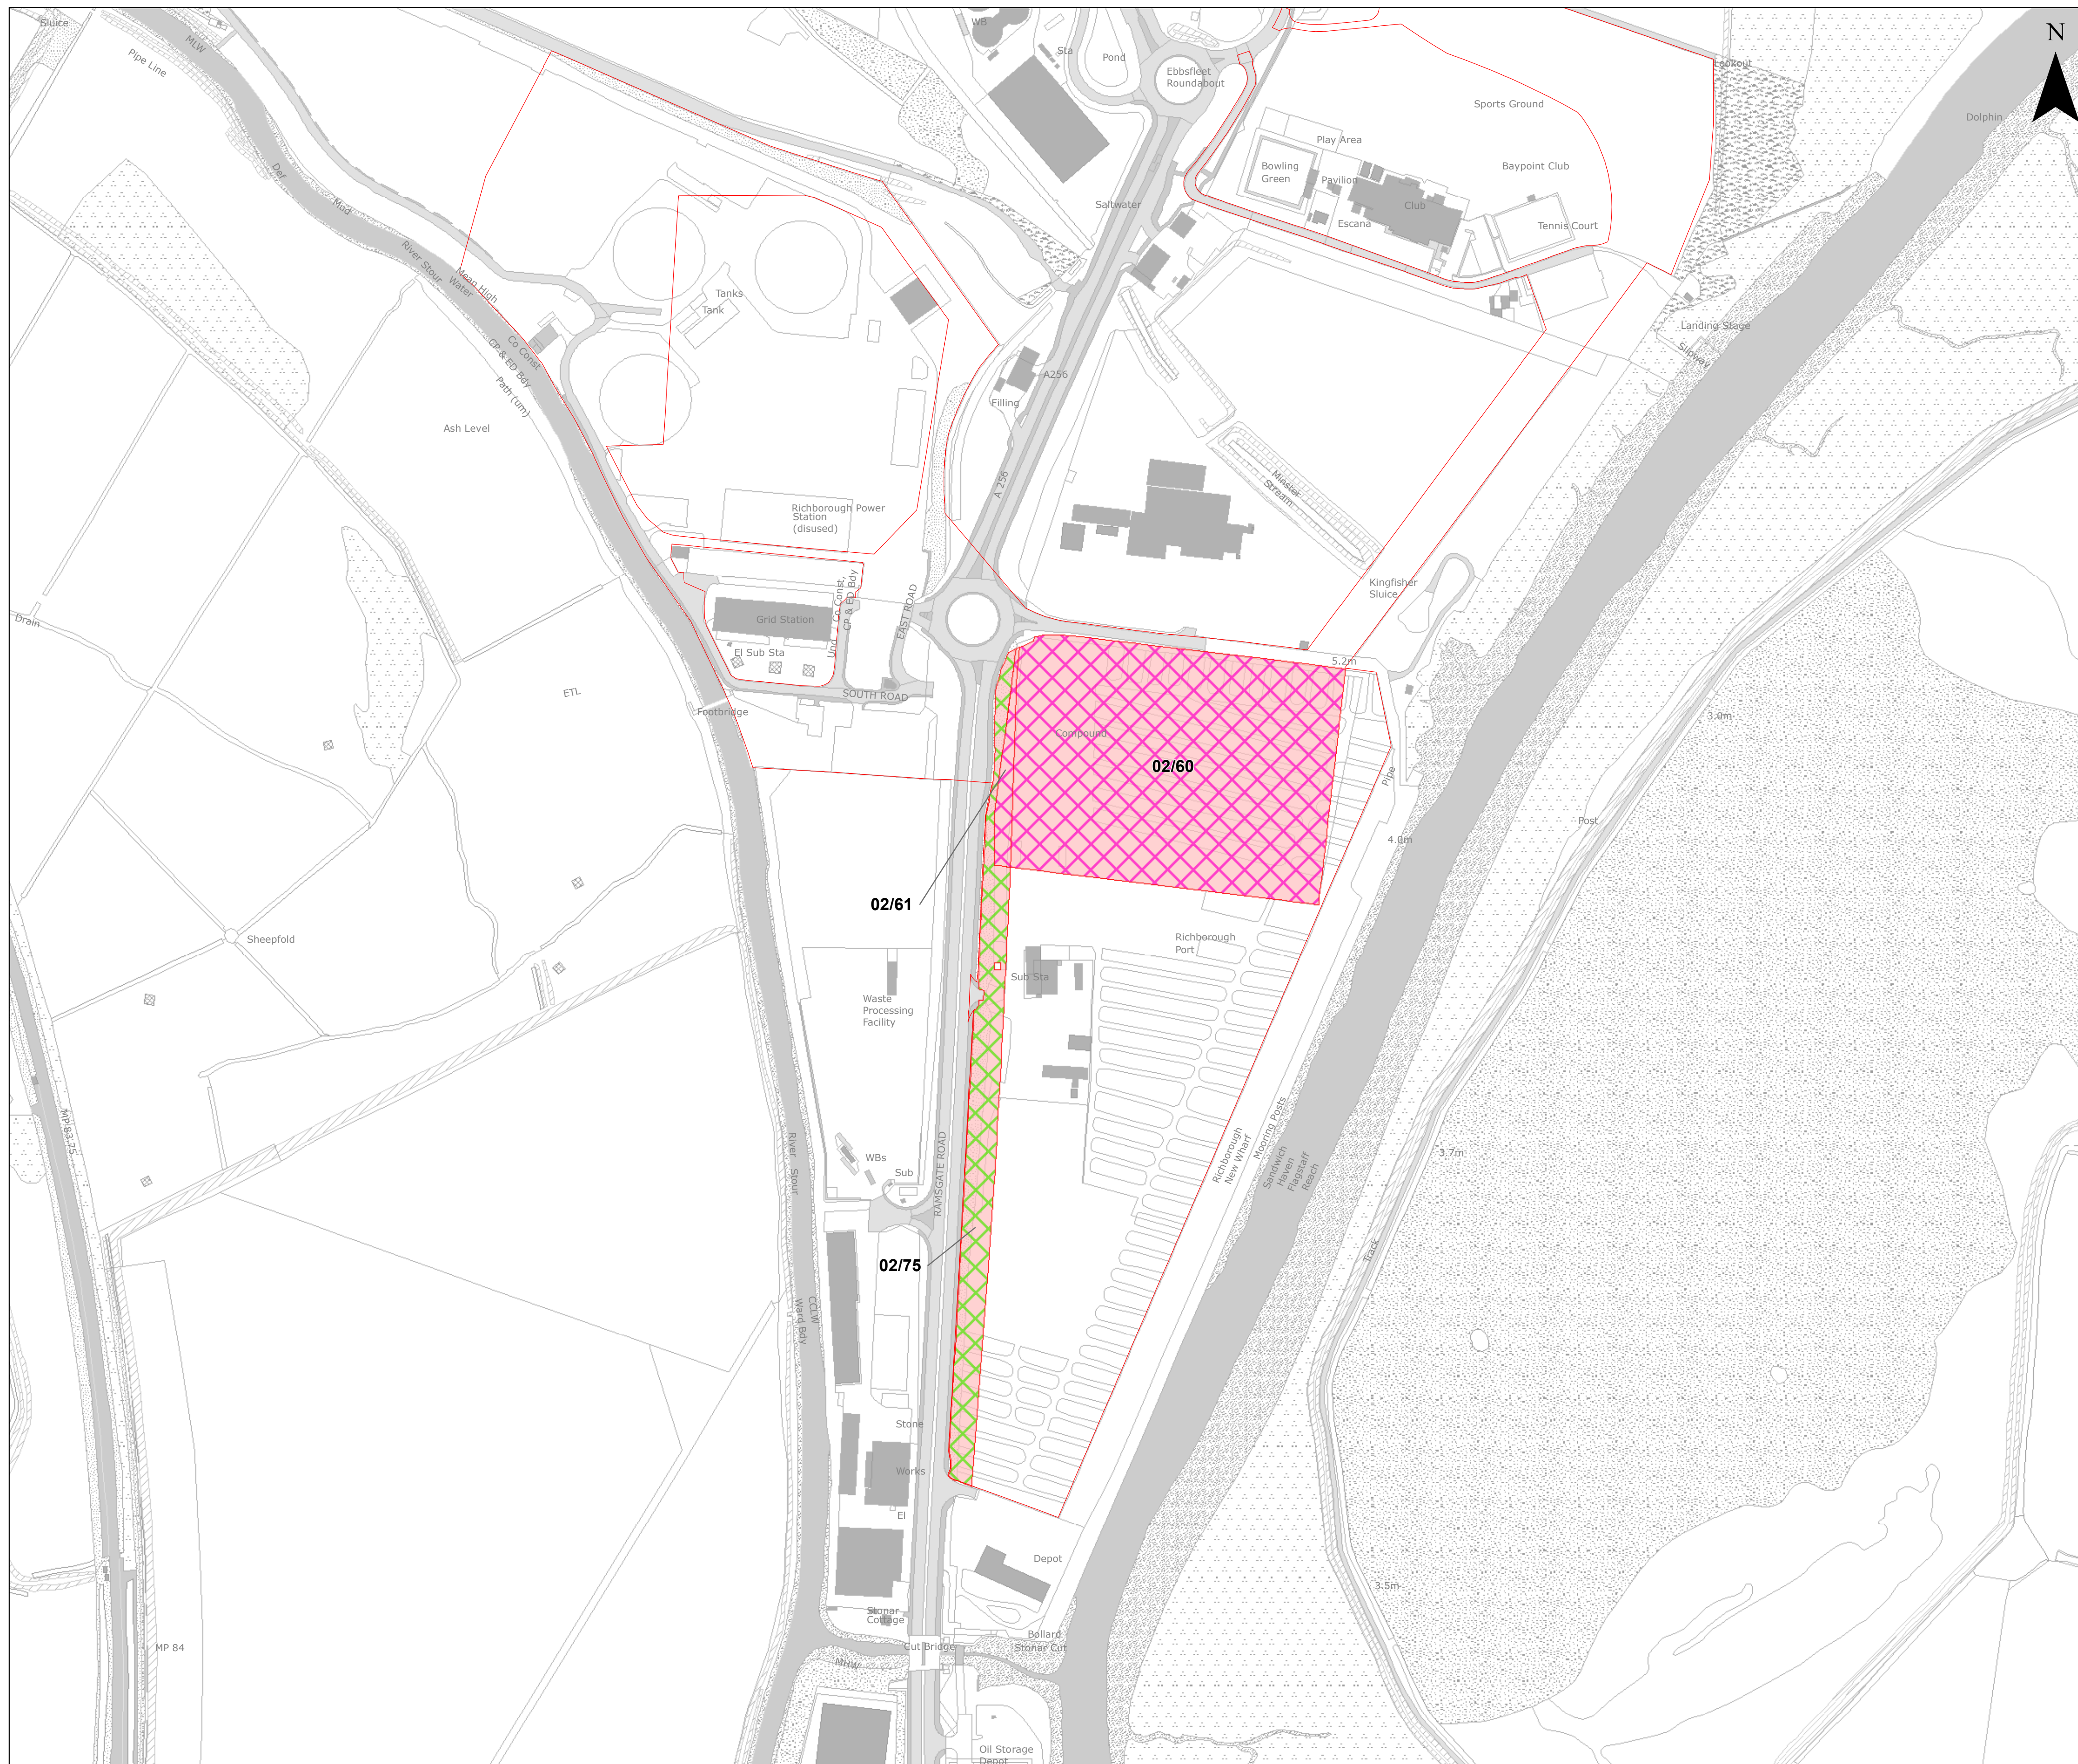





THANET EXTENSION OFFSHORE WIND FARM

Crown Land Plan (Onshore)

Document reference: 2.12
 APFP Regulation: 5(2)(n)

Legend


-  Order Limits
-  Ministry of Justice Access rights
-  Land leased by the Ministry of Justice
-  Permanent freehold acquisition

This plan identifies the entirety of the Crown Land with the Order Limits. As such, further pages have been omitted.

Datum: OSGB 1936
Projection: BNG



© Vattenfall Wind Power Ltd 2018
 © Crown copyright and database rights 2017 Ordnance Survey 0100031673

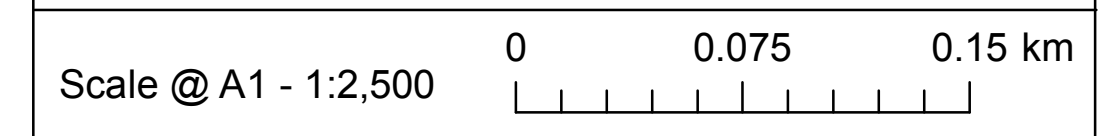

Drg No	TEOW_Crown_Land_Plan_Onshore		
Rev	B	Date	29/11/2018
By	JH	Check	MC