

Note:

This appendix provides copies of Figures 14.1 to 14.6b produced by SKM Enviros in support of the Kentish Flats Offshore Wind Farm Extension project.

This information has been used to inform Section 14 Landscape, Seascape and Visual Character of the Environmental Statement.

Appendix 14.6

Figures and Photo Montages – Figures 14.1 to 14.6b
IPC Document Ref: 4.3.6b


Ref: I:\EIA\Projects\JE30160\Deliverables\Drawings\Enviro\DWG

File name: JE30160_001_The LSVIA Study Area.dwg

Copyright SKM Enviros



KEY:

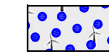

Existing Kentish Flats WTG Locations



Proposed Kentish Flats Extension WTG Locations

REV. DESCRIPTION

DATE



KENTISH FLATS OFFSHORE WIND FARM EXTENSION

Figure 14.1

The LSVIA Study Area

SCALE

1:300,000 @ A3

PROJECT NO.

JE30160

CONTENT

PD

DRAWN

CW


CHECKED

NO





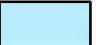
 

DATE

JUNE 2011

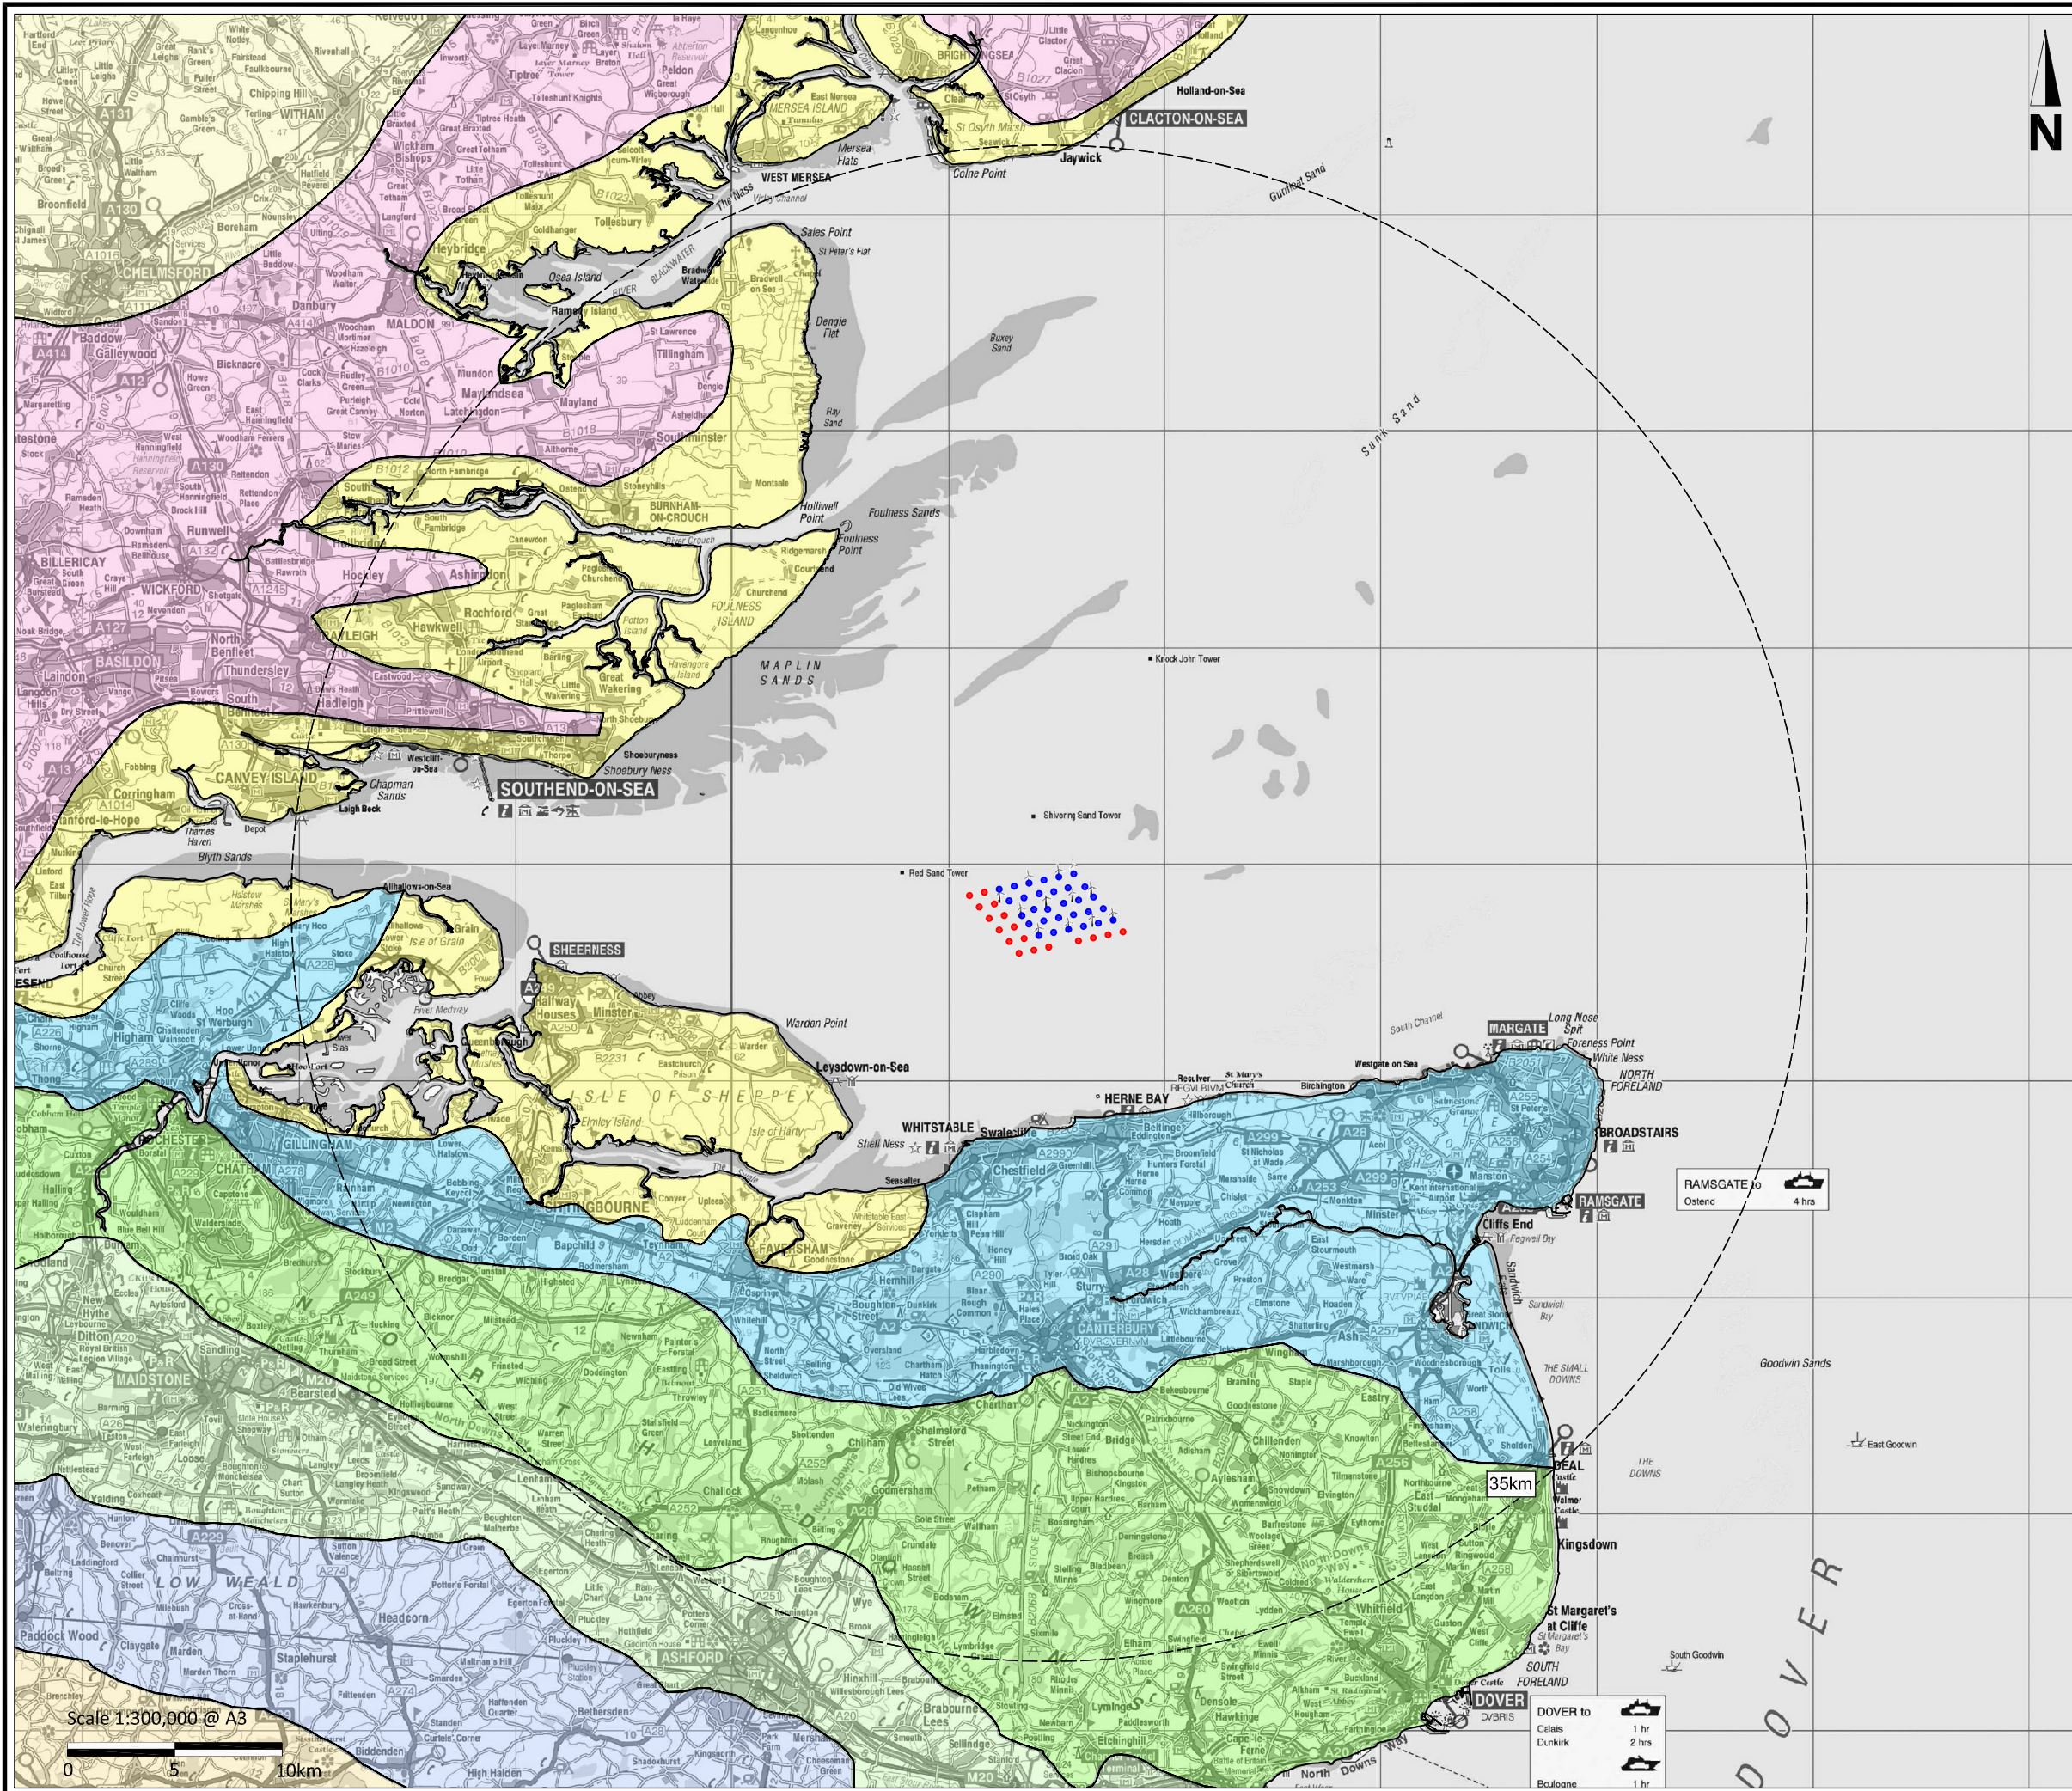

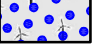

KEY:

-  Existing Kentish Flats WTG Locations
-  Proposed Kentish Flats Extension WTG Locations
- Landscape Character Areas**
-  Greater Thames Estuary
-  North Downs
-  North Kent Plain
-  Northern Thames Basin
-  Wealden Greensand

REV.	DESCRIPTION	DATE



KENTISH FLATS OFFSHORE WIND FARM EXTENSION

Figure 14.3

National Landscape Character Area Plan


SCALE	PROJECT NO.
1:300,000 @ A3	JE30160
CONTENT	DRAWN
PD	CW
CHECKED	DATE
NO	JUNE 2011



Ref: I:\EIA\Projects\JE30160\Deliverables\Drawings\Enviro\DWG

File name: JE30160_005_Viewpoint Location Plan.dwg

Copyright SKM Enviros

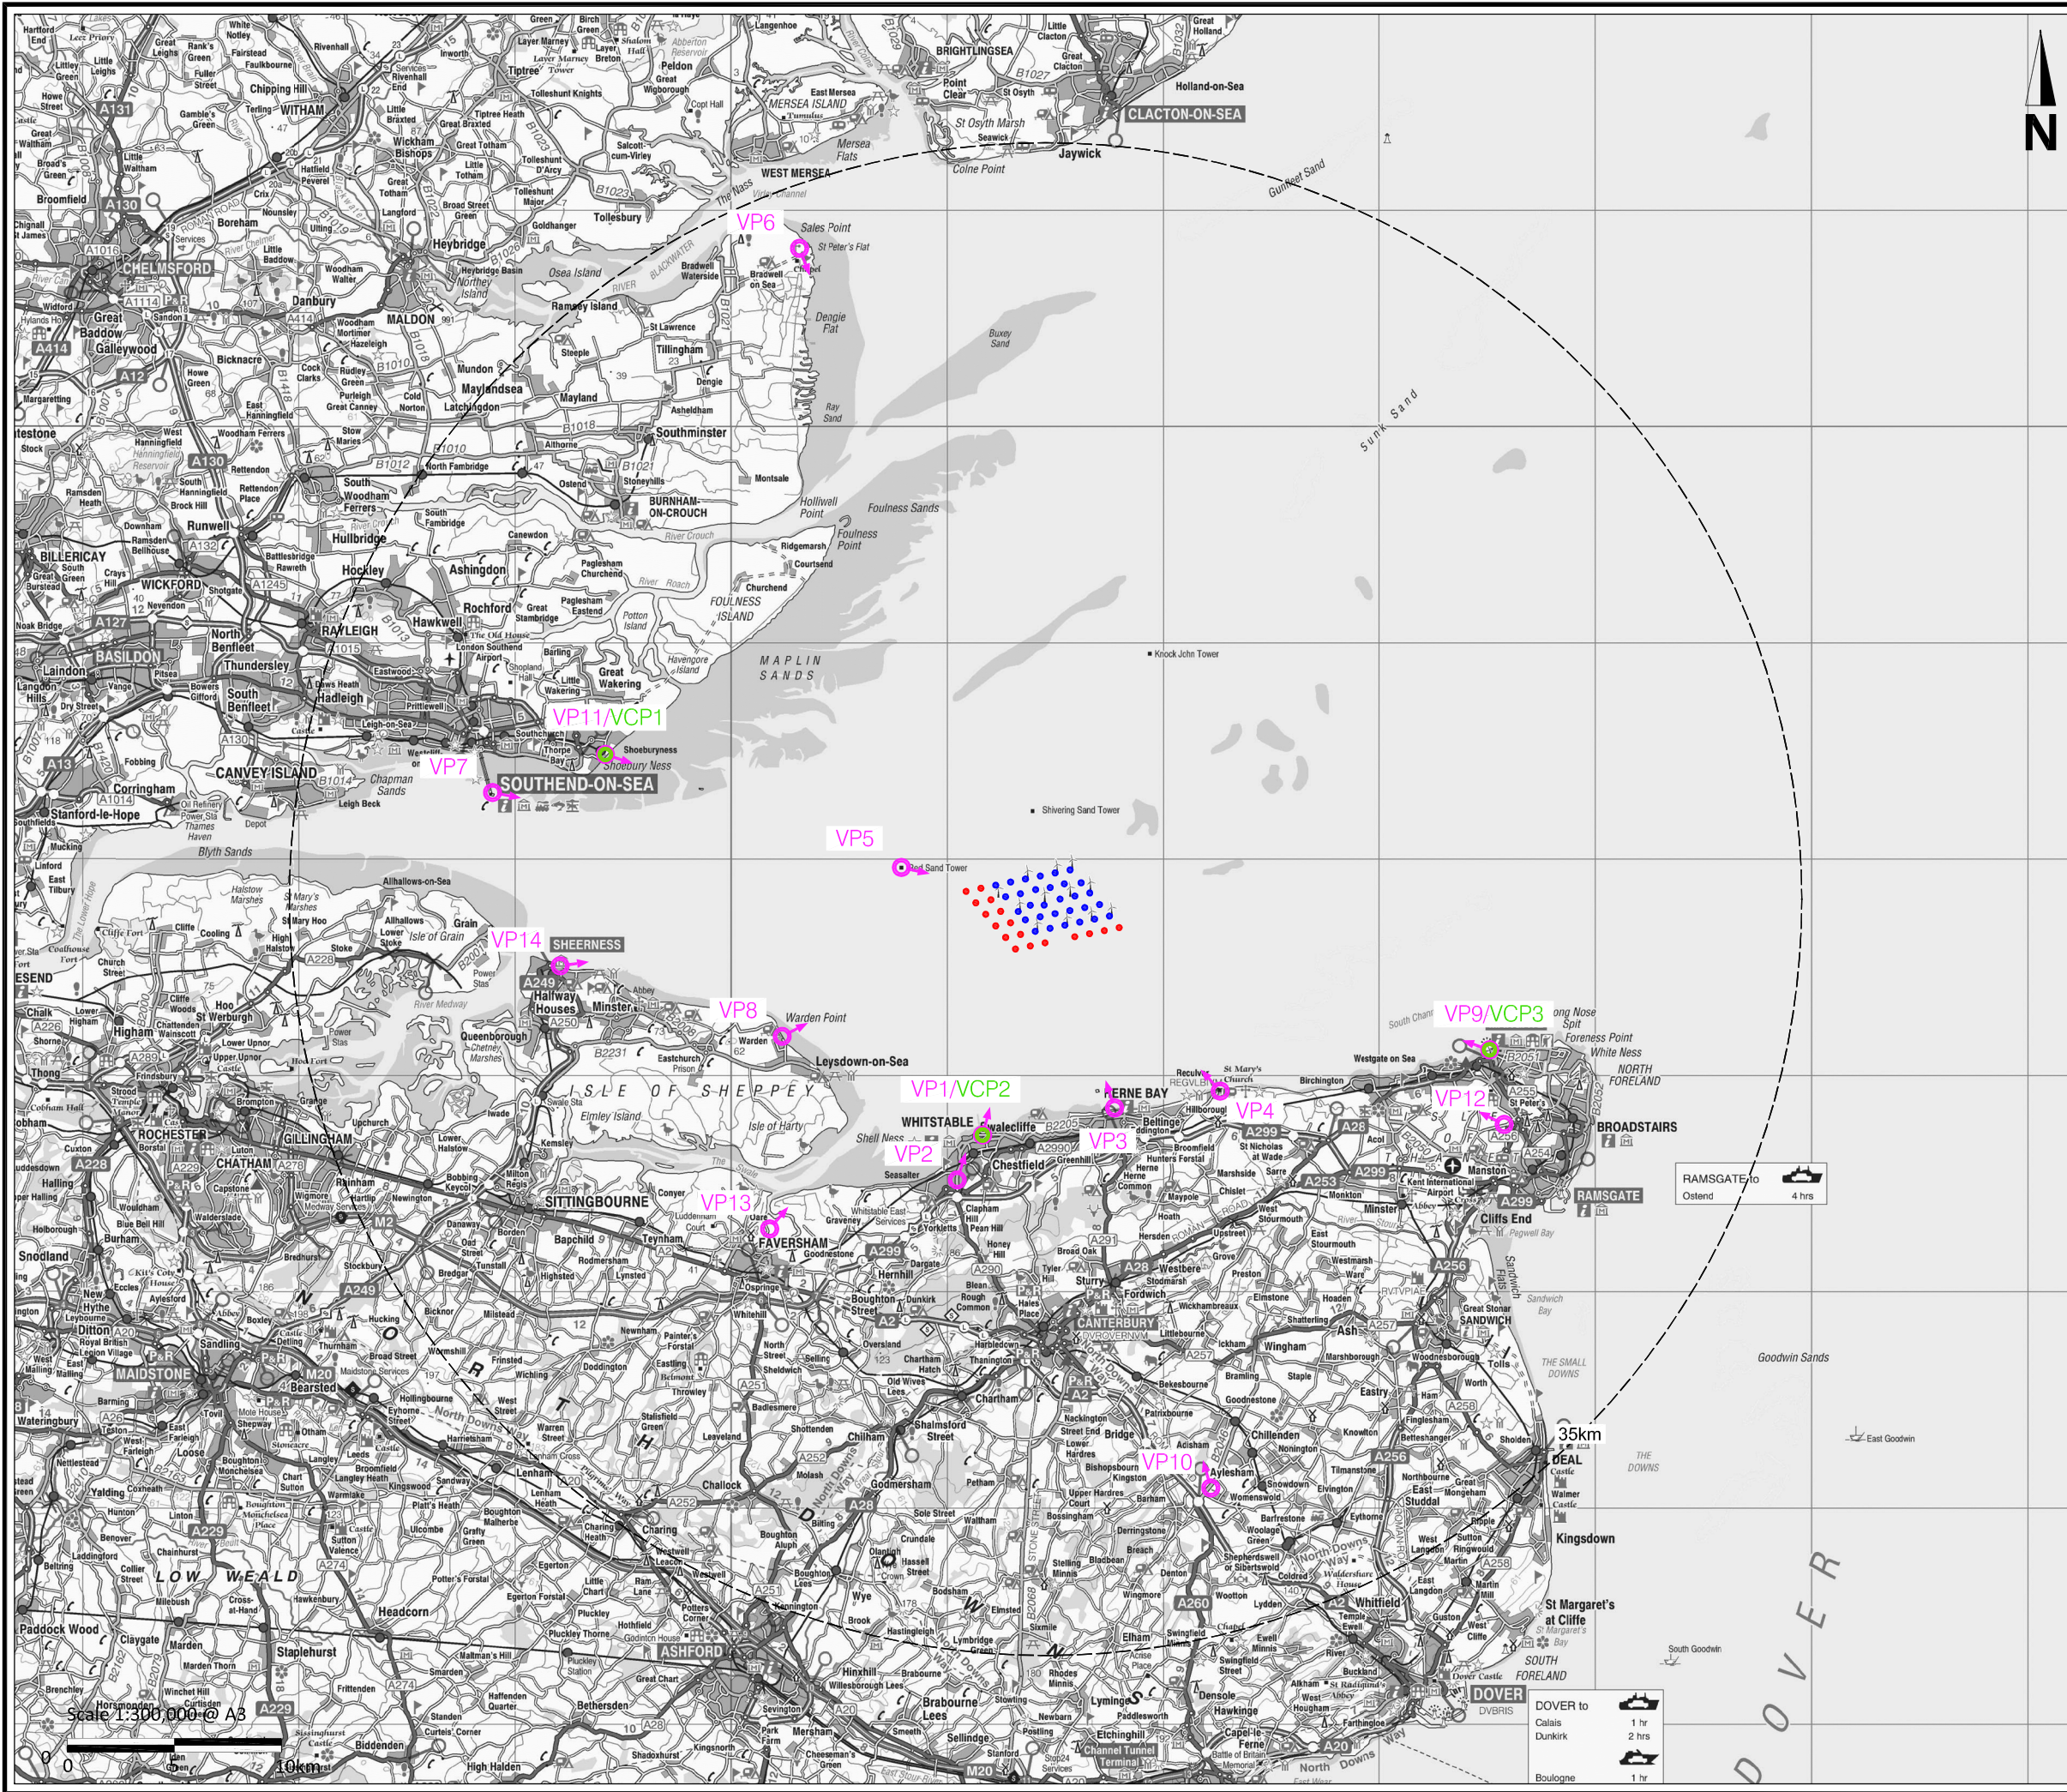

KEY:



Existing Kentish Flats WTG Locations



Proposed Kentish Flats Extension WTG Locations

- VP1 Whitstable, Tankerton.
- VP2 Whitstable, Borstal Hill.
- VP3 Herne Bay.
- VP4 Reculver.
- VP5 Red Sands Fort.
- VP6 St Peter's Chapel.
- VP7 Pier at Southend.
- VP8 Warden.
- VP9 Margate.
- VP10 North Downs Way.
- VP11 Shoeburyness.
- VP12 Thanet.
- VP13 Faversham.
- VP14 Sheerness.

- VCP1 Shoeburyness.
- VCP2 Whitstable.
- VCP3 Margate.

REV.	DESCRIPTION	DATE



KENTISH FLATS OFFSHORE WIND FARM EXTENSION

Figure 14.5

Viewpoint Location Plan


SCALE	PROJECT NO.
1:300,000 @ A3	JE30160
CONTENT	DRAWN
PD	CW
CHECKED	DATE
NO	JUNE 2011







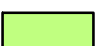
Ref: I:\EIA\Projects\JE30160\Deliverables\Drawings\Envir\DWG

File name: JE30160_006_Kentish Flats Blade Tip ZTV.dwg

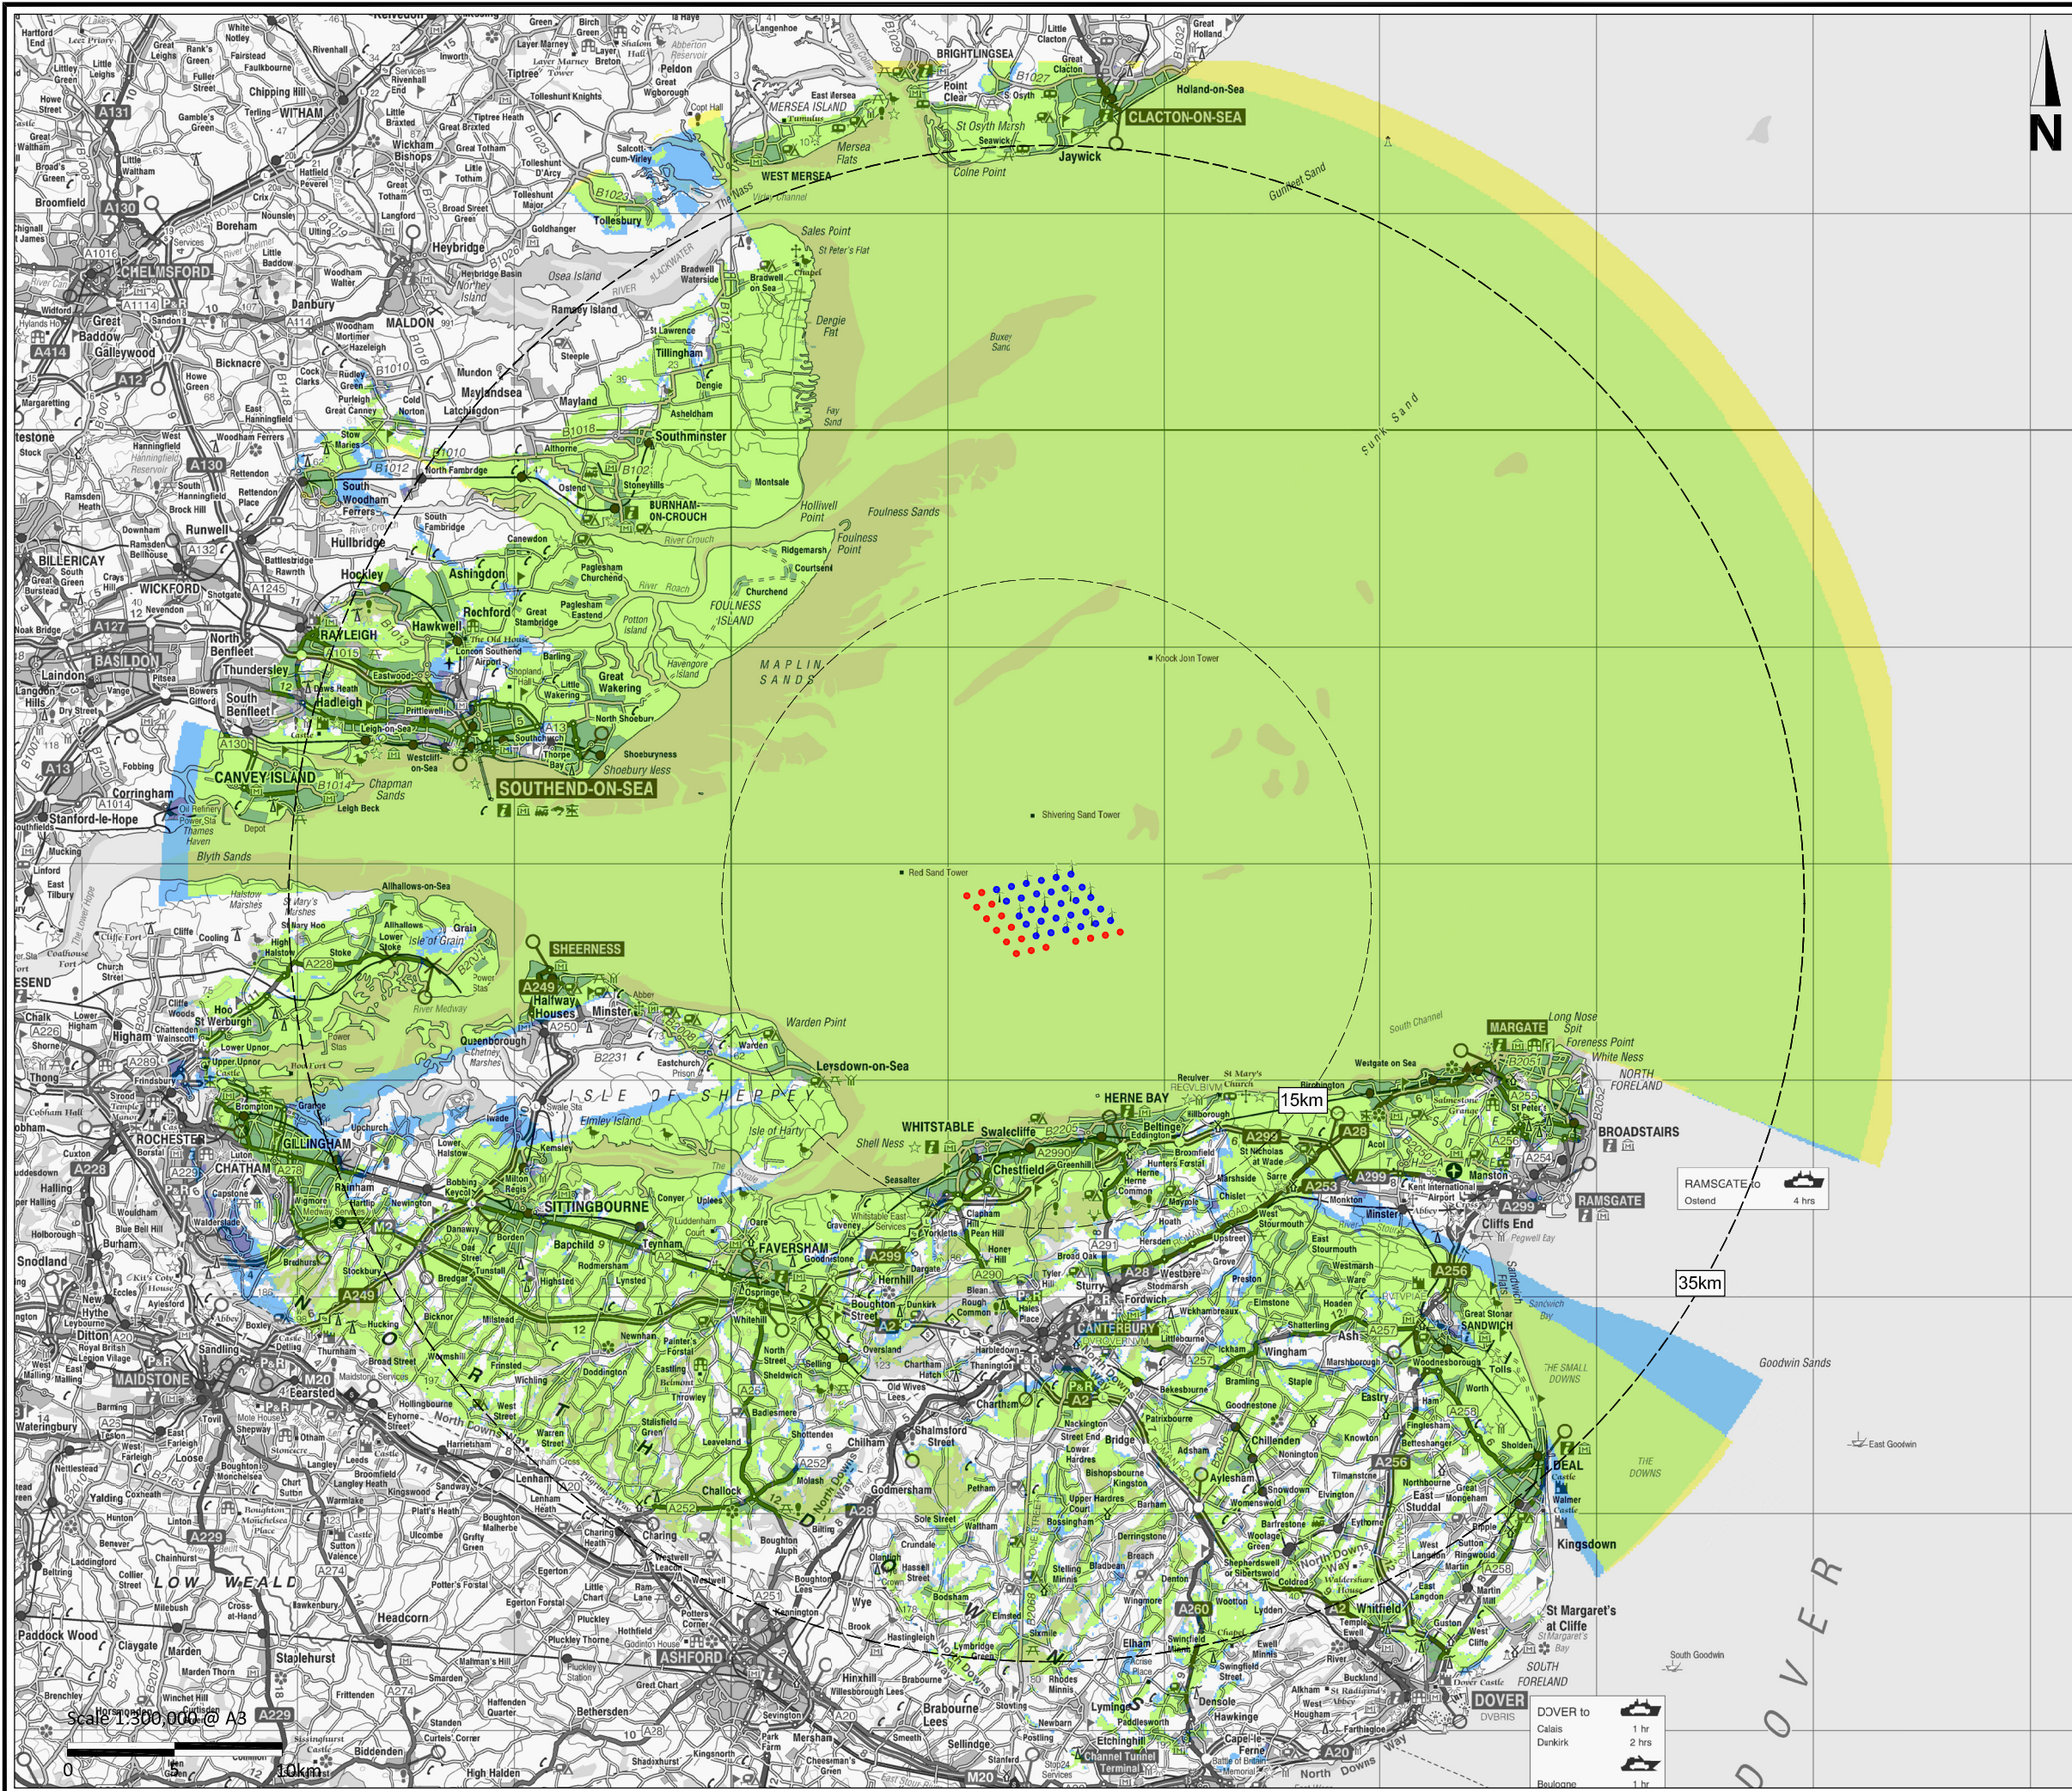Copyright SKM Enviros

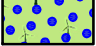

KEY:

-  Existing Kentish Flats WTG Locations
-  Proposed Kentish Flats Extension WTG Locations
- Wind Farms Visible
-  Existing Kentish Flats WTGs
-  Kentish Flats Extension WTGs
-  Kentish Flats Extension WTGs & Existing Kentish Flats WTGs

NOTE:

Blade Tip Heights are as follows:
 Existing Kentish Flats WTGs - 115m
 Proposed maximum Kentish Flats Extension WTGs - 144m

REV.	DESCRIPTION	DATE



KENTISH FLATS OFFSHORE WIND FARM EXTENSION

Figure 14.6

KENTISH FLATS BLADE TIP ZTV


SCALE	PROJECT NO.
1:300,000 @ A3	JE30160
CONTENT	DRAWN
PD	CW
CHECKED	DATE
NO	JUNE 2011







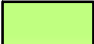
Ref: I:\EIA\Projects\JE30160\Deliverables\Drawings\Envir\DWG


File name: JE30160_006a_Blade Tip ZTV_Top LH Quadrant Area A.dwg

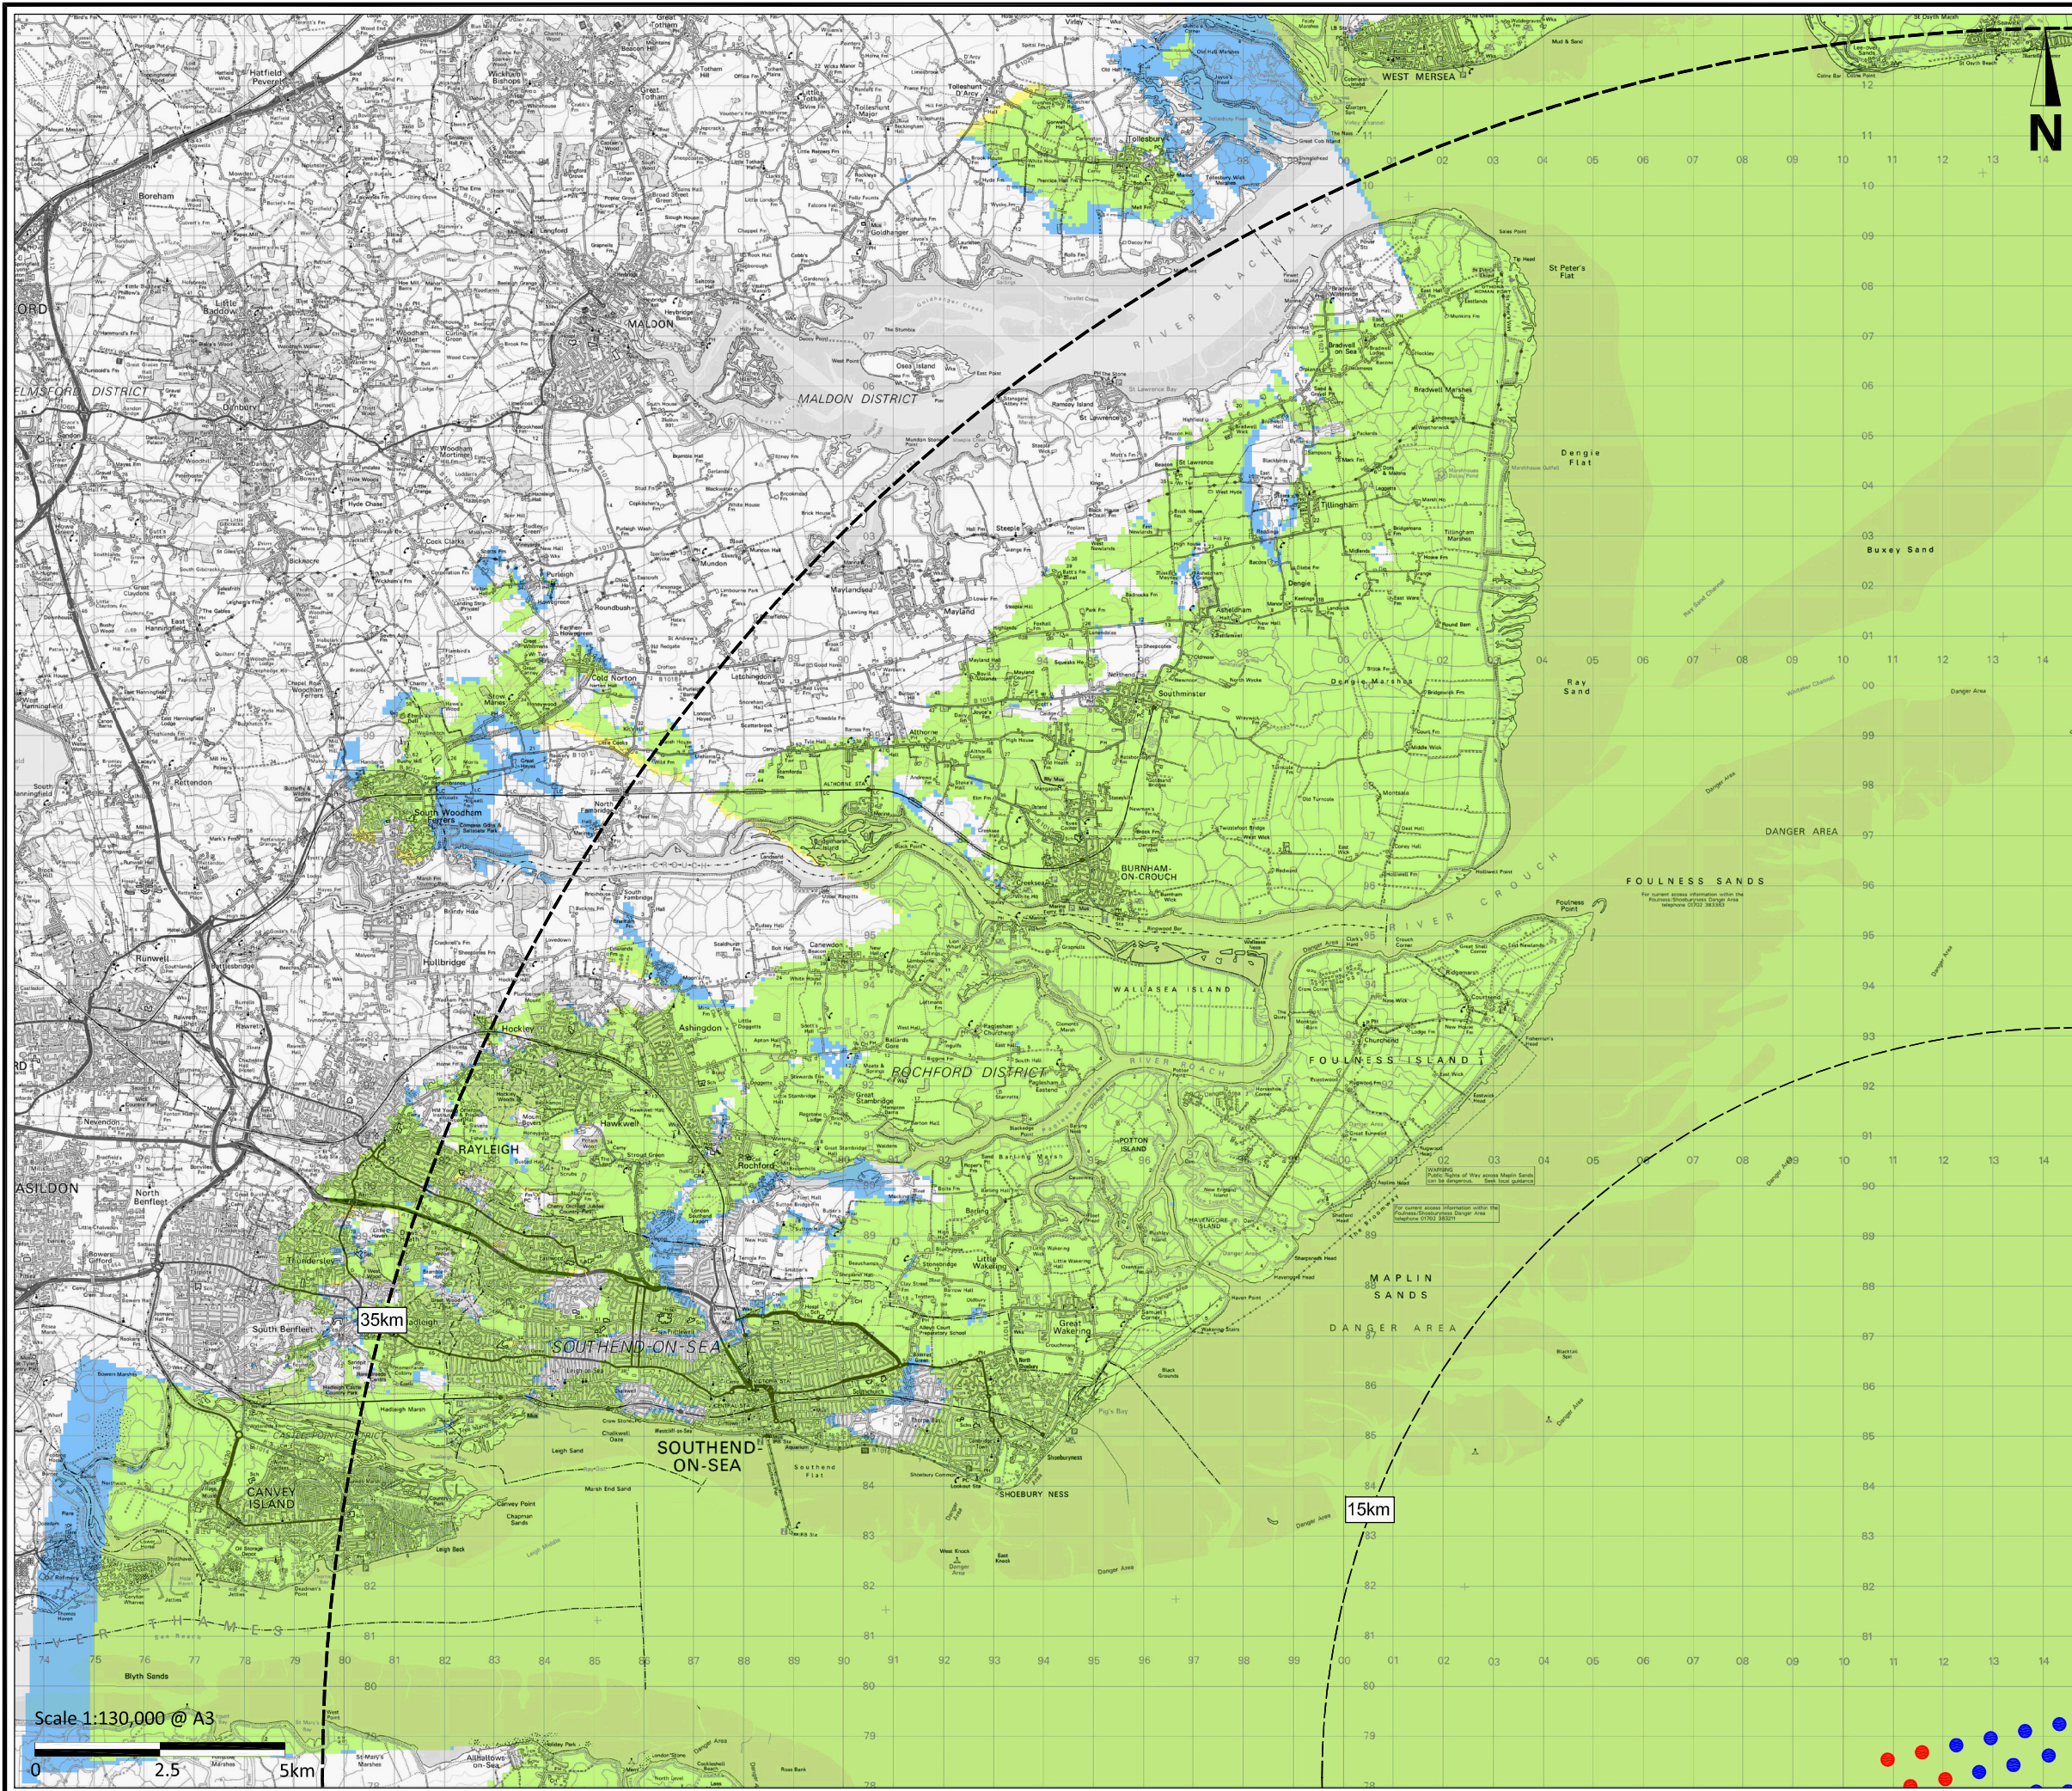Copyright SKM Enviros



KEY:

 -  Existing Kentish Flats WTG Locations
-  Proposed Kentish Flats Extension WTG Locations
- Wind Farms Visible
-  Existing Kentish Flats WTGs
-  Kentish Flats Extension WTGs
-  Kentish Flats Extension WTGs & Existing Kentish Flats WTGs

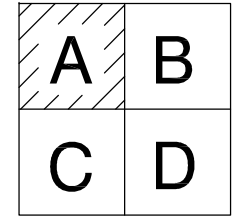

NOTE:

Blade Tip Heights are as follows:
 Existing Kentish Flats WTGs - 115m
 Proposed maximum Kentish Flats Extension WTGs - 144m

REV.	DESCRIPTION	DATE



KENTISH FLATS OFFSHORE WIND FARM EXTENSION

Figure 14.6a

BLADE TIP ZTV - TOP LH QUADRANT AREA (AREA A)


SCALE	PROJECT NO.
1:130,000 @ A3	JE30160
CONTENT	DRAWN
PD	CW
CHECKED	DATE
NO	JUNE 2011




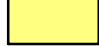


Ref: I:\EIA\Projects\JE30160\Deliverables\Drawings\Enviro\Drawg


File name: JE30160_006b_Blade Tip ZTV_Top RH Quadrant Area B.dwg

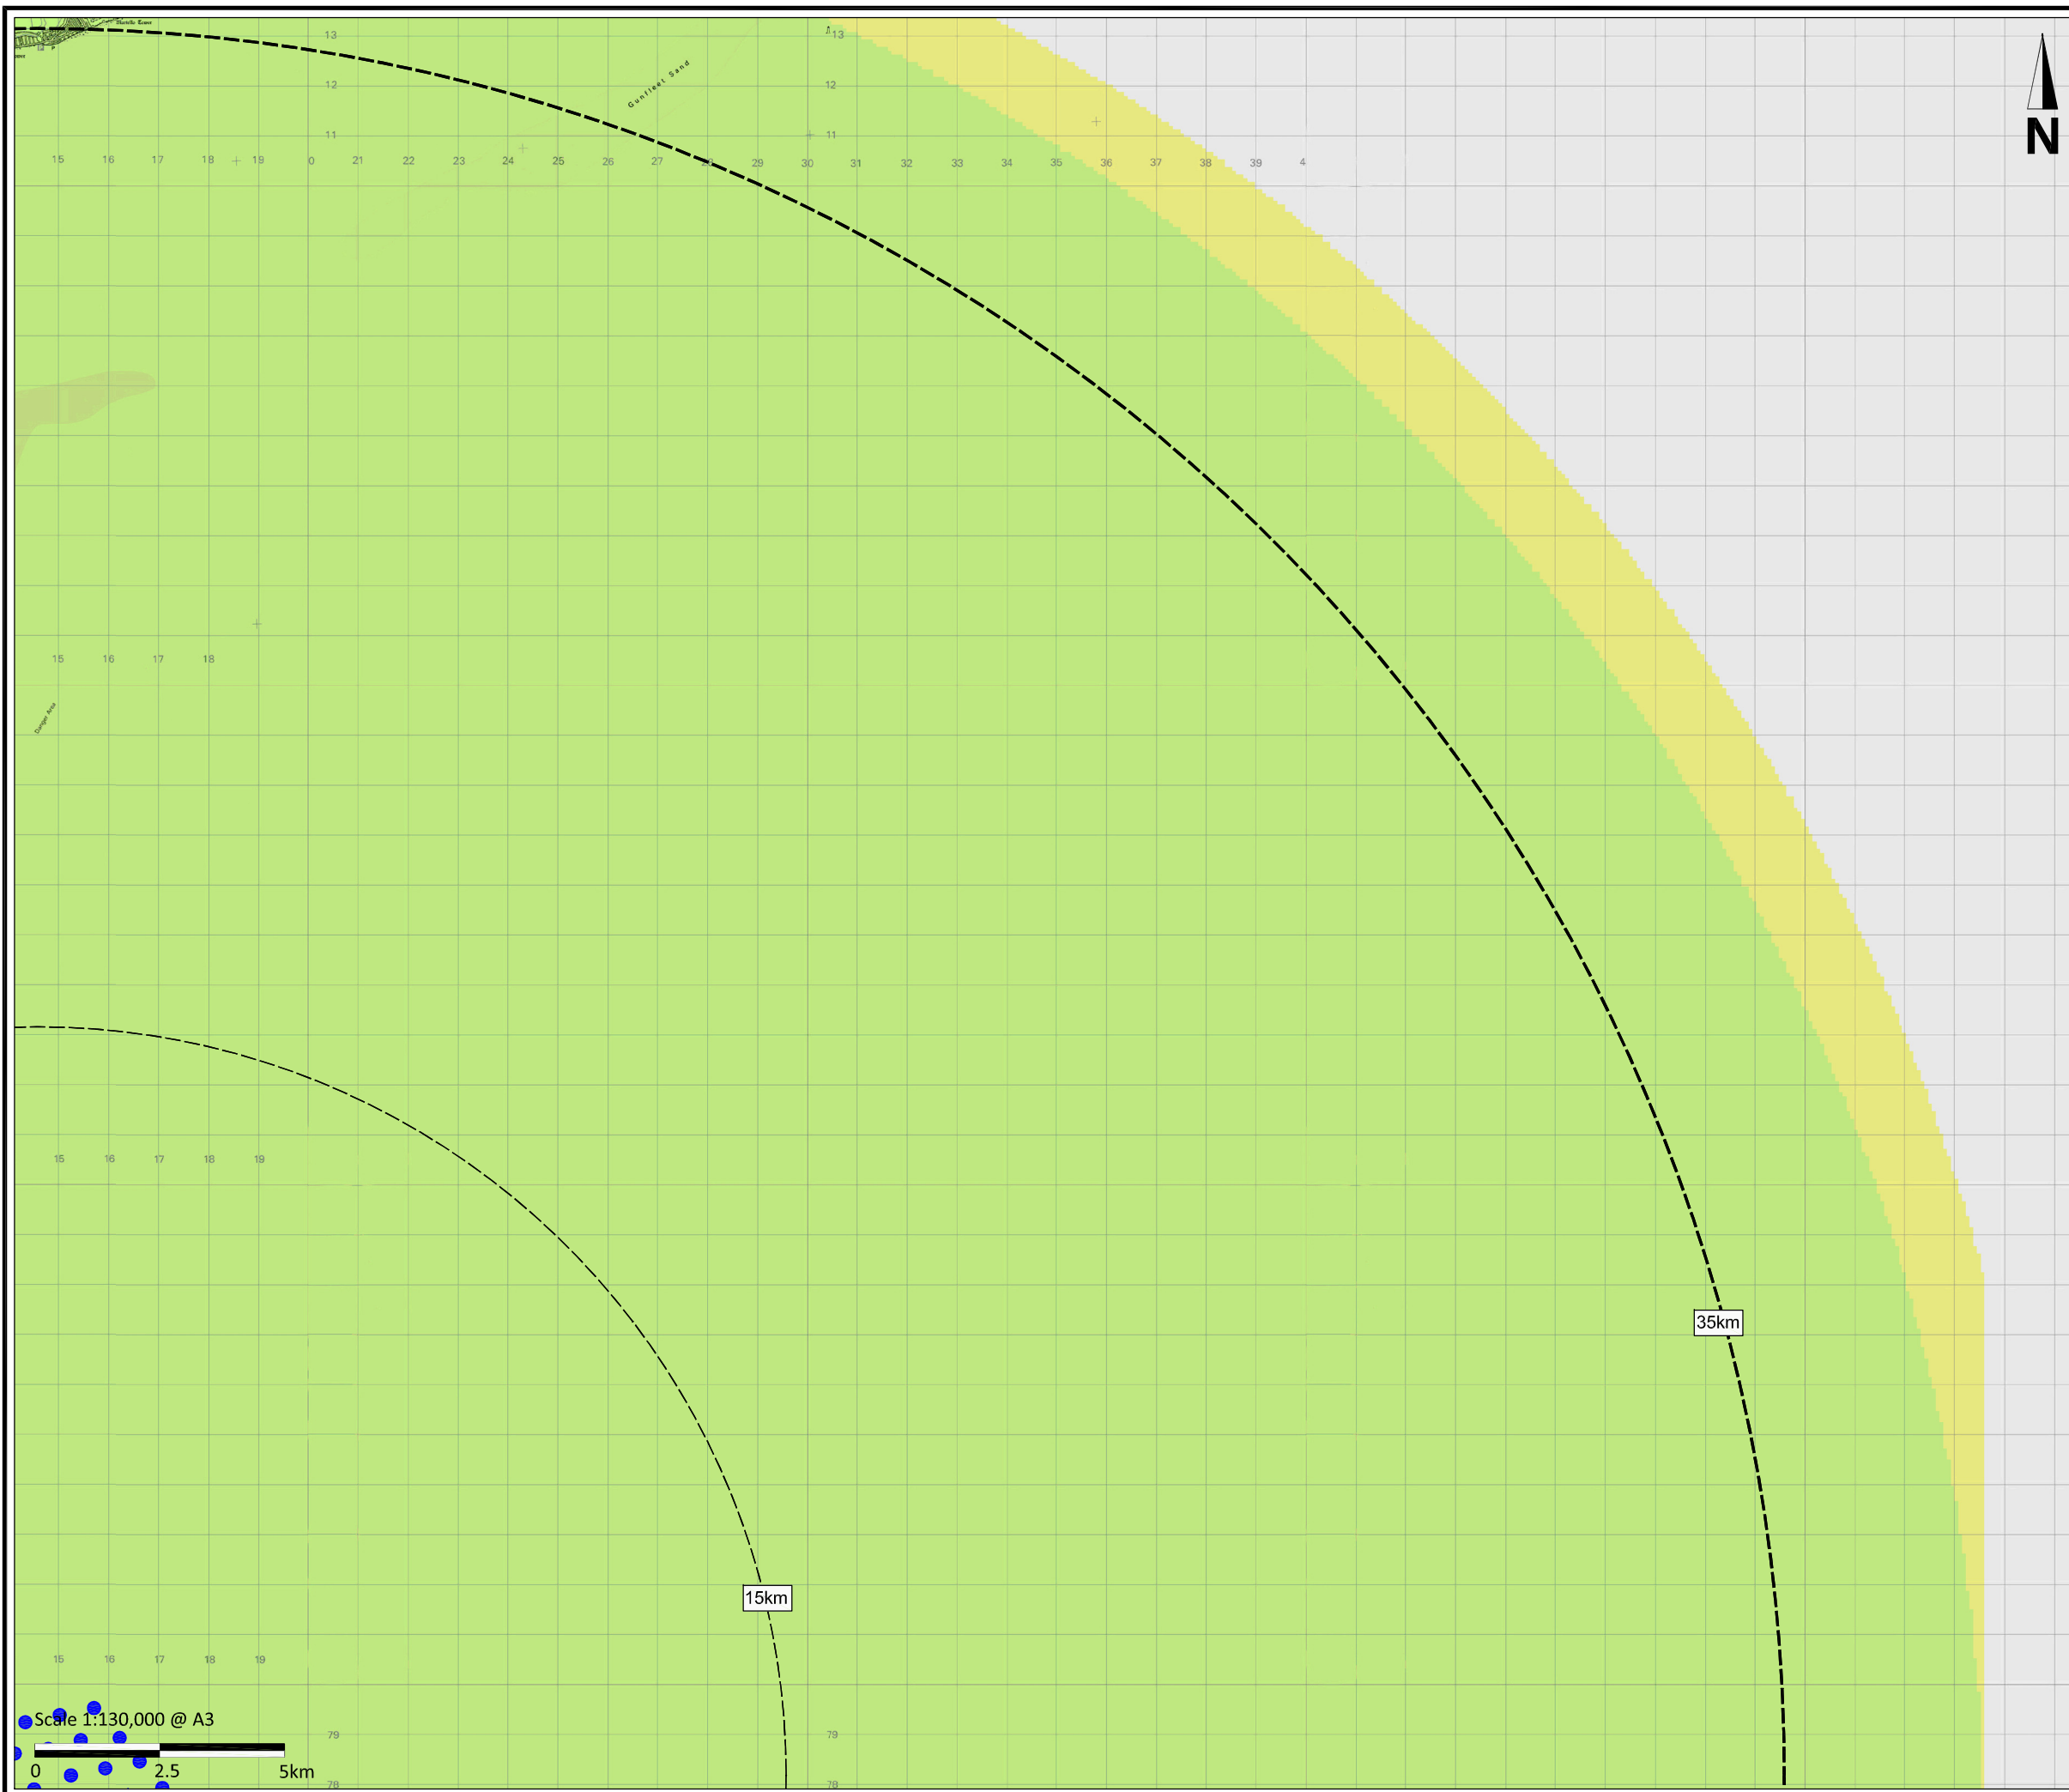Copyright SKM Enviro



KEY:

-  Existing Kentish Flats WTG Locations
 -  Proposed Kentish Flats Extension WTG Locations
- Wind Farms Visible
-  Existing Kentish Flats WTGs
 -  Kentish Flats Extension WTGs
 -  Kentish Flats Extension WTGs & Existing Kentish Flats WTGs

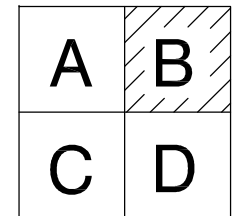

NOTE:

Blade Tip Heights are as follows:
 Existing Kentish Flats WTGs - 115m
 Proposed maximum Kentish Flats Extension WTGs - 144m

REV.	DESCRIPTION	DATE



KENTISH FLATS OFFSHORE WIND FARM EXTENSION

Figure 14.6b

BLADE TIP ZTV - TOP RH QUADRANT AREA (AREA B)

SCALE	PROJECT NO.
1:130,000 @ A3	JE30160
CONTENT	DRAWN
PD	CW
CHECKED	DATE
NO	JUNE 2011

