

Note:

This appendix provides copies of Figures 14.6c to 14.7c produced by SKM Enviros in support of the Kentish Flats Offshore Wind Farm Extension project.

This information has been used to inform Section 14 Landscape, Seascape and Visual Character of the Environmental Statement.


Appendix 14.6

Figures and Photo Montages – Figures 14.6c to 14.7c
IPC Document Ref: 4.3.6c


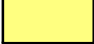


Ref: I:\EIA\Projects\JE30160\Deliverables\Drawings\Enviro\DWG


File name: JE30160_006c_Blade Tip ZTV_Lower LH Quadrant Area C.dwg

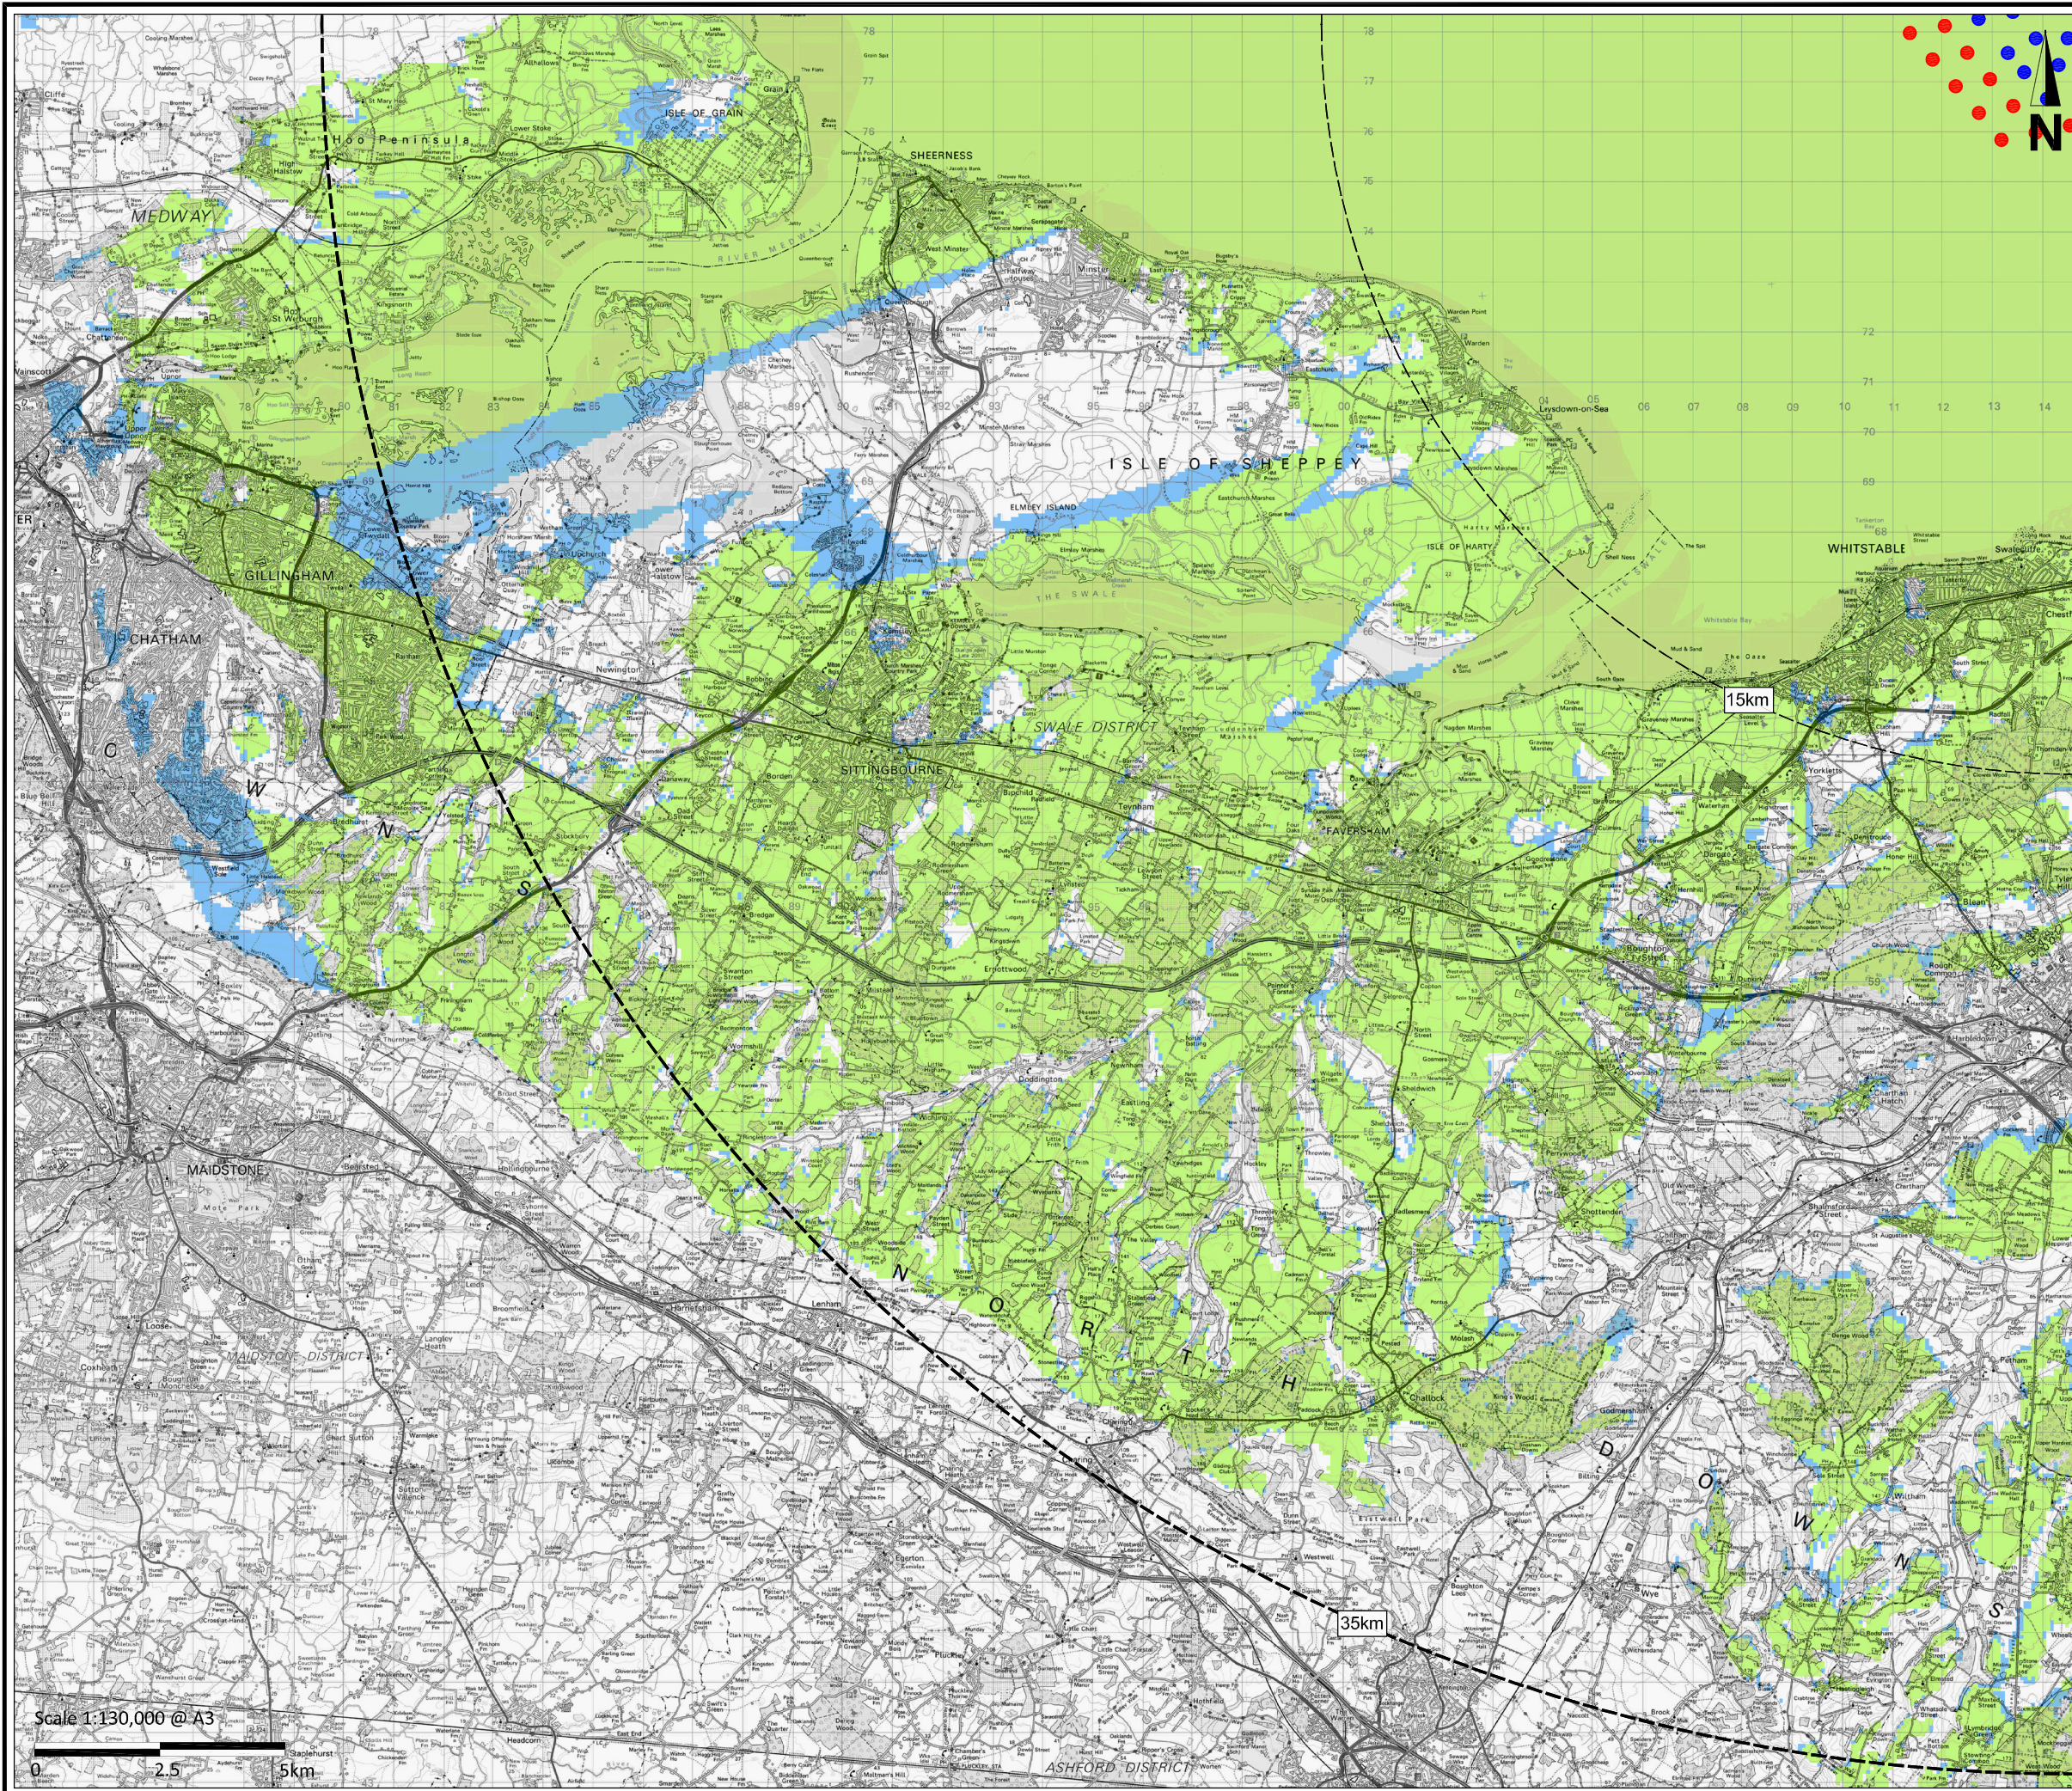Copyright SKM Enviros



KEY:

-  Existing Kentish Flats WTG Locations
-  Proposed Kentish Flats Extension WTG Locations
- Wind Farms Visible
-  Existing Kentish Flats WTGs
-  Kentish Flats Extension WTGs
-  Kentish Flats Extension WTGs & Existing Kentish Flats WTGs

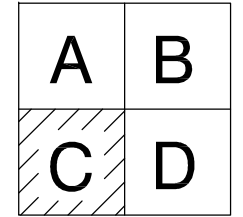

NOTE:

Blade Tip Heights are as follows:
 Existing Kentish Flats WTGs - 115m
 Proposed maximum Kentish Flats Extension WTGs - 144m

REV.	DESCRIPTION	DATE



KENTISH FLATS OFFSHORE WIND FARM EXTENSION

Figure 14.6c


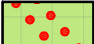
 

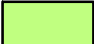
BLADE TIP ZTV - LOWER LH QUADRANT AREA (AREA C)


SCALE	PROJECT NO.
1:130,000 @ A3	JE30160
CONTENT	DRAWN
PD	CW
CHECKED	DATE
NO	JUNE 2011





KEY:

-  Existing Kentish Flats WTG Locations
-  Proposed Kentish Flats Extension WTG Locations
- Wind Farms Visible
-  Existing Kentish Flats WTGs
-  Kentish Flats Extension WTGs
-  Kentish Flats Extension WTGs & Existing Kentish Flats WTGs

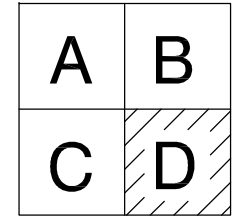

NOTE:

Blade Tip Heights are as follows:
 Existing Kentish Flats WTGs - 115m
 Proposed maximum Kentish Flats Extension WTGs - 144m

REV.	DESCRIPTION	DATE




KENTISH FLATS OFFSHORE WIND FARM EXTENSION

Figure 14.6d



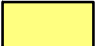

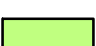
BLADE TIP ZTV - LOWER RH QUADRANT AREA (AREA D)

SCALE	PROJECT NO.
1:130,000 @ A3	JE30160
CONTENT	DRAWN
PD	CW
CHECKED	DATE
NO	JUNE 2011



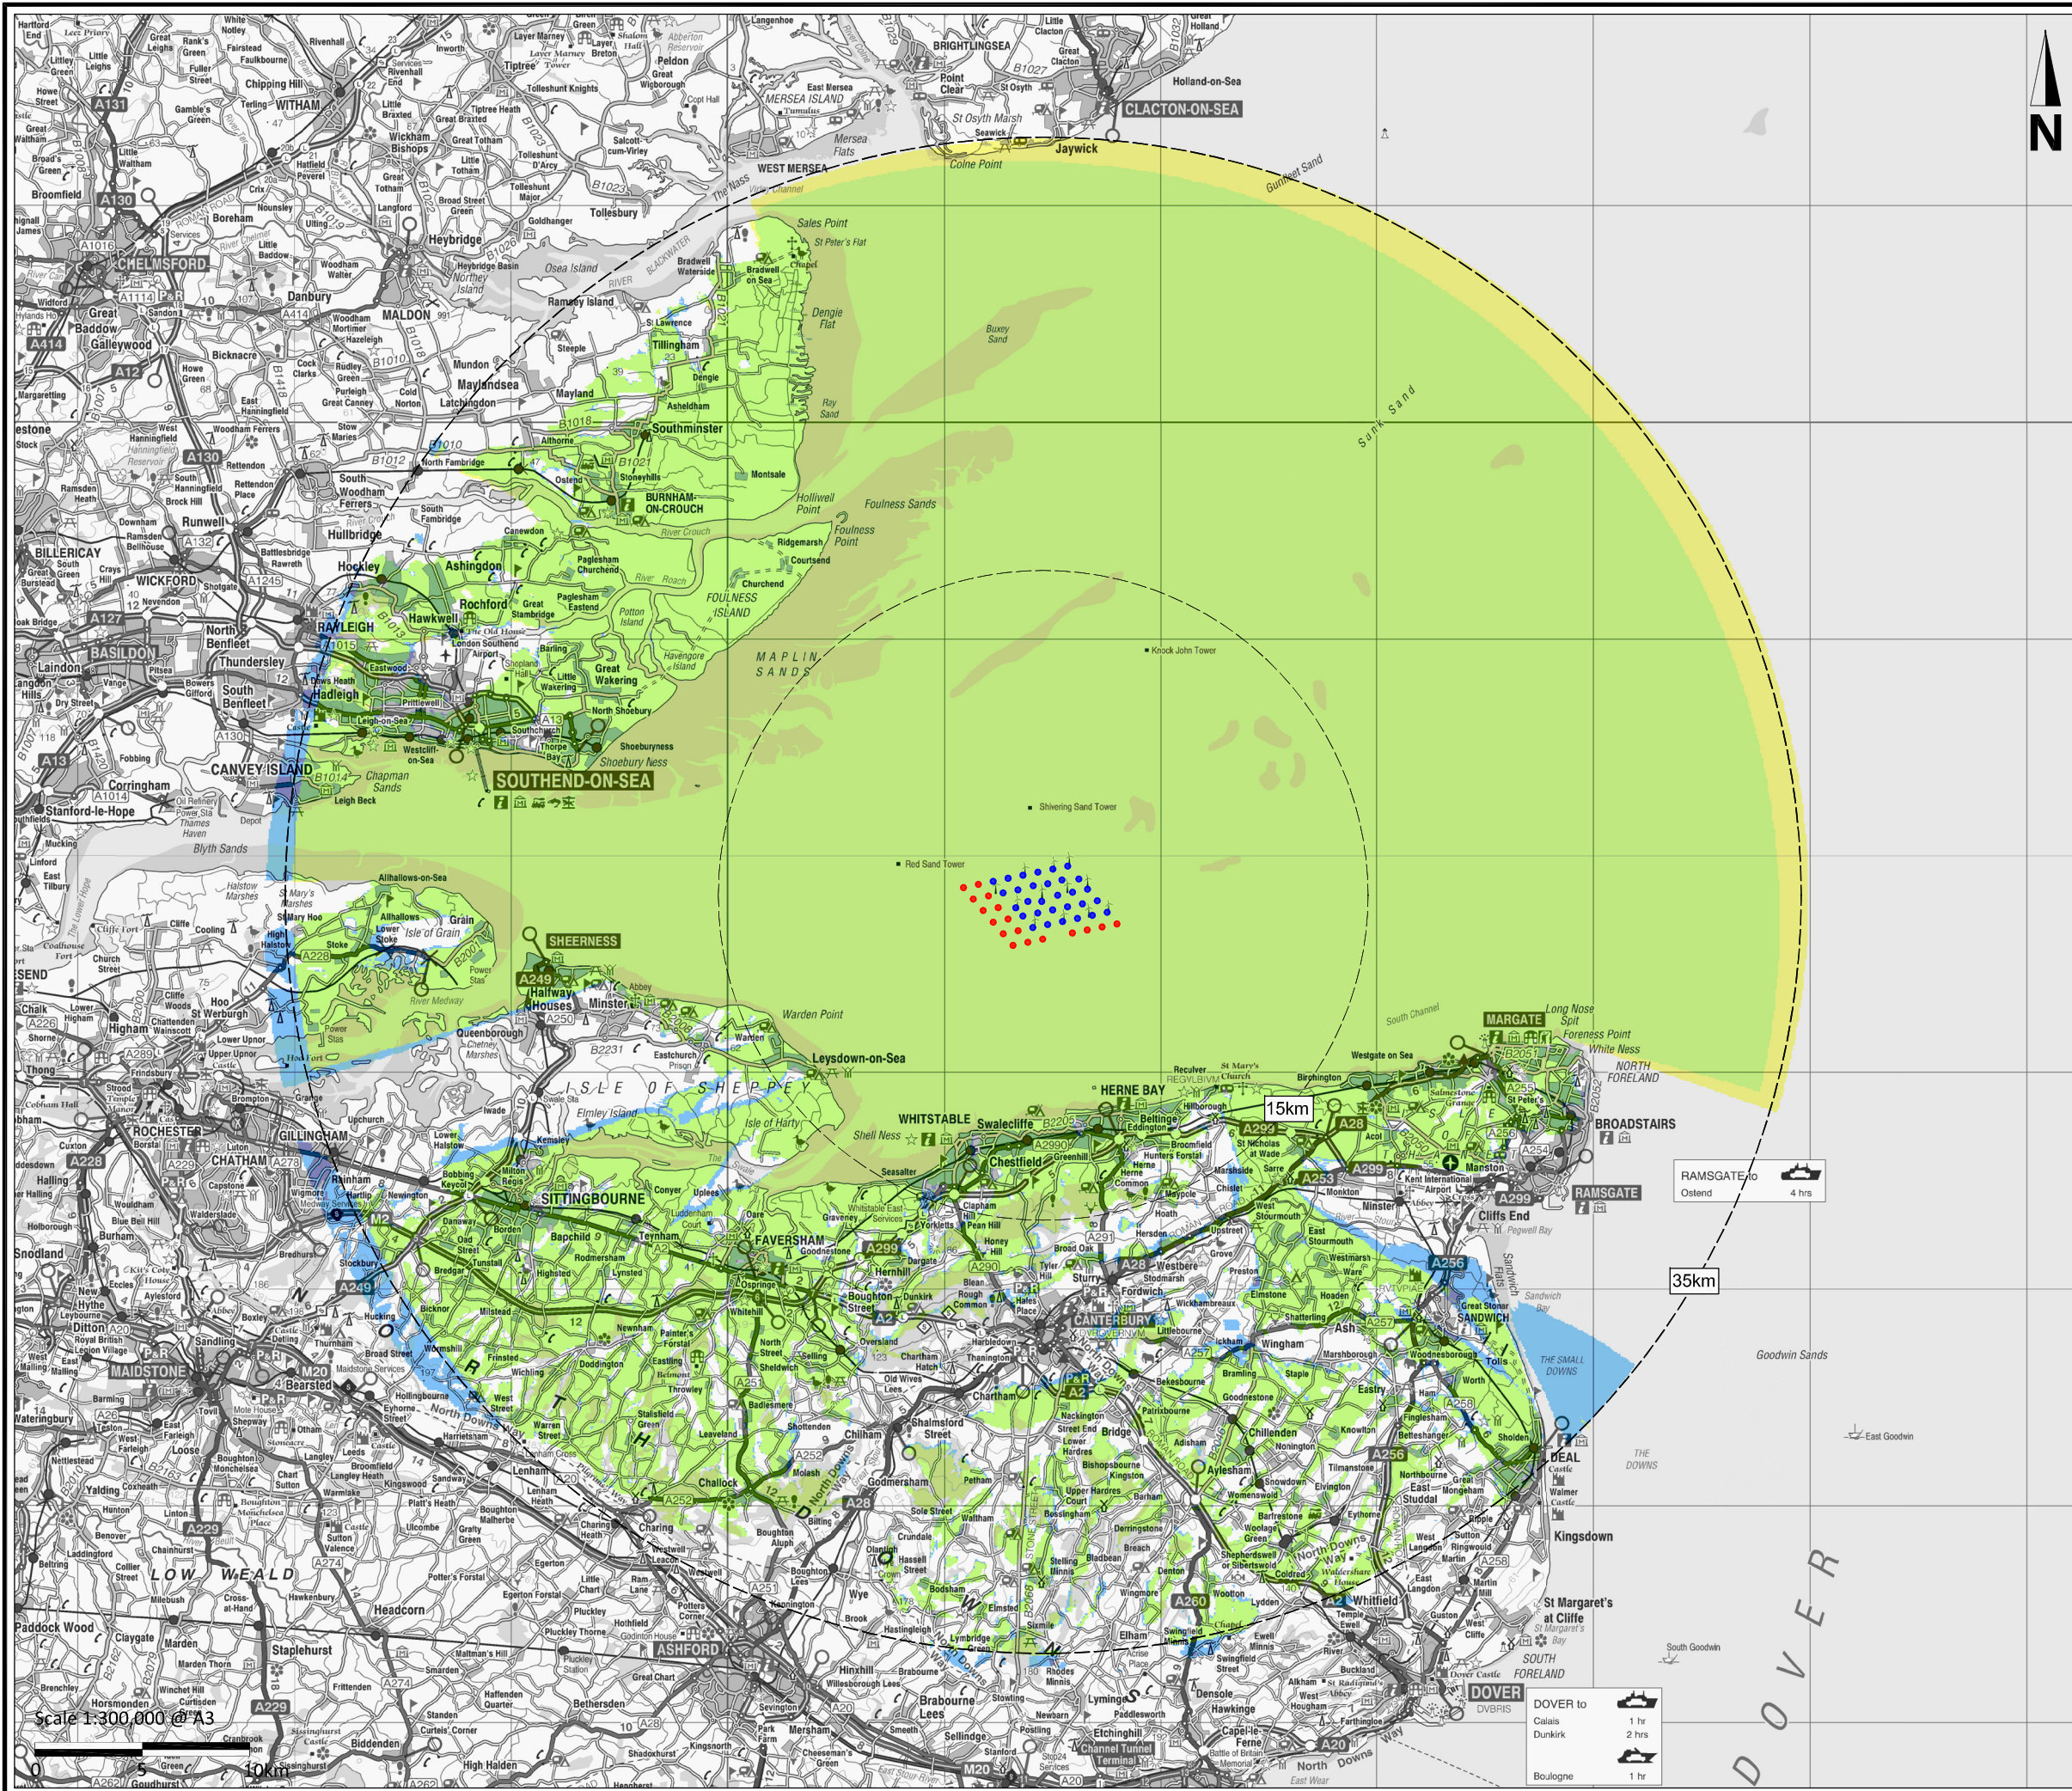

KEY:

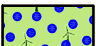-  Existing Kentish Flats WTG Locations
-  Proposed Kentish Flats Extension WTG Locations
- Wind Farms Visible
-  Existing Kentish Flats WTGs
-  Kentish Flats Extension WTGs
-  Kentish Flats Extension WTGs & Existing Kentish Flats WTGs

NOTE:

Blade Tip Heights are as follows:
 Existing Kentish Flats WTGs - 115m
 Proposed maximum Kentish Flats Extension WTGs - 144m

REV.	DESCRIPTION	DATE




KENTISH FLATS OFFSHORE WIND FARM EXTENSION

Figure 14.7





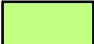
KENTISH FLATS HUB HEIGHT ZTV


SCALE	PROJECT NO.
1:300,000 @ A3	JE30160
CONTENT	DRAWN
PD	CW
CHECKED	DATE
NO	JUNE 2011

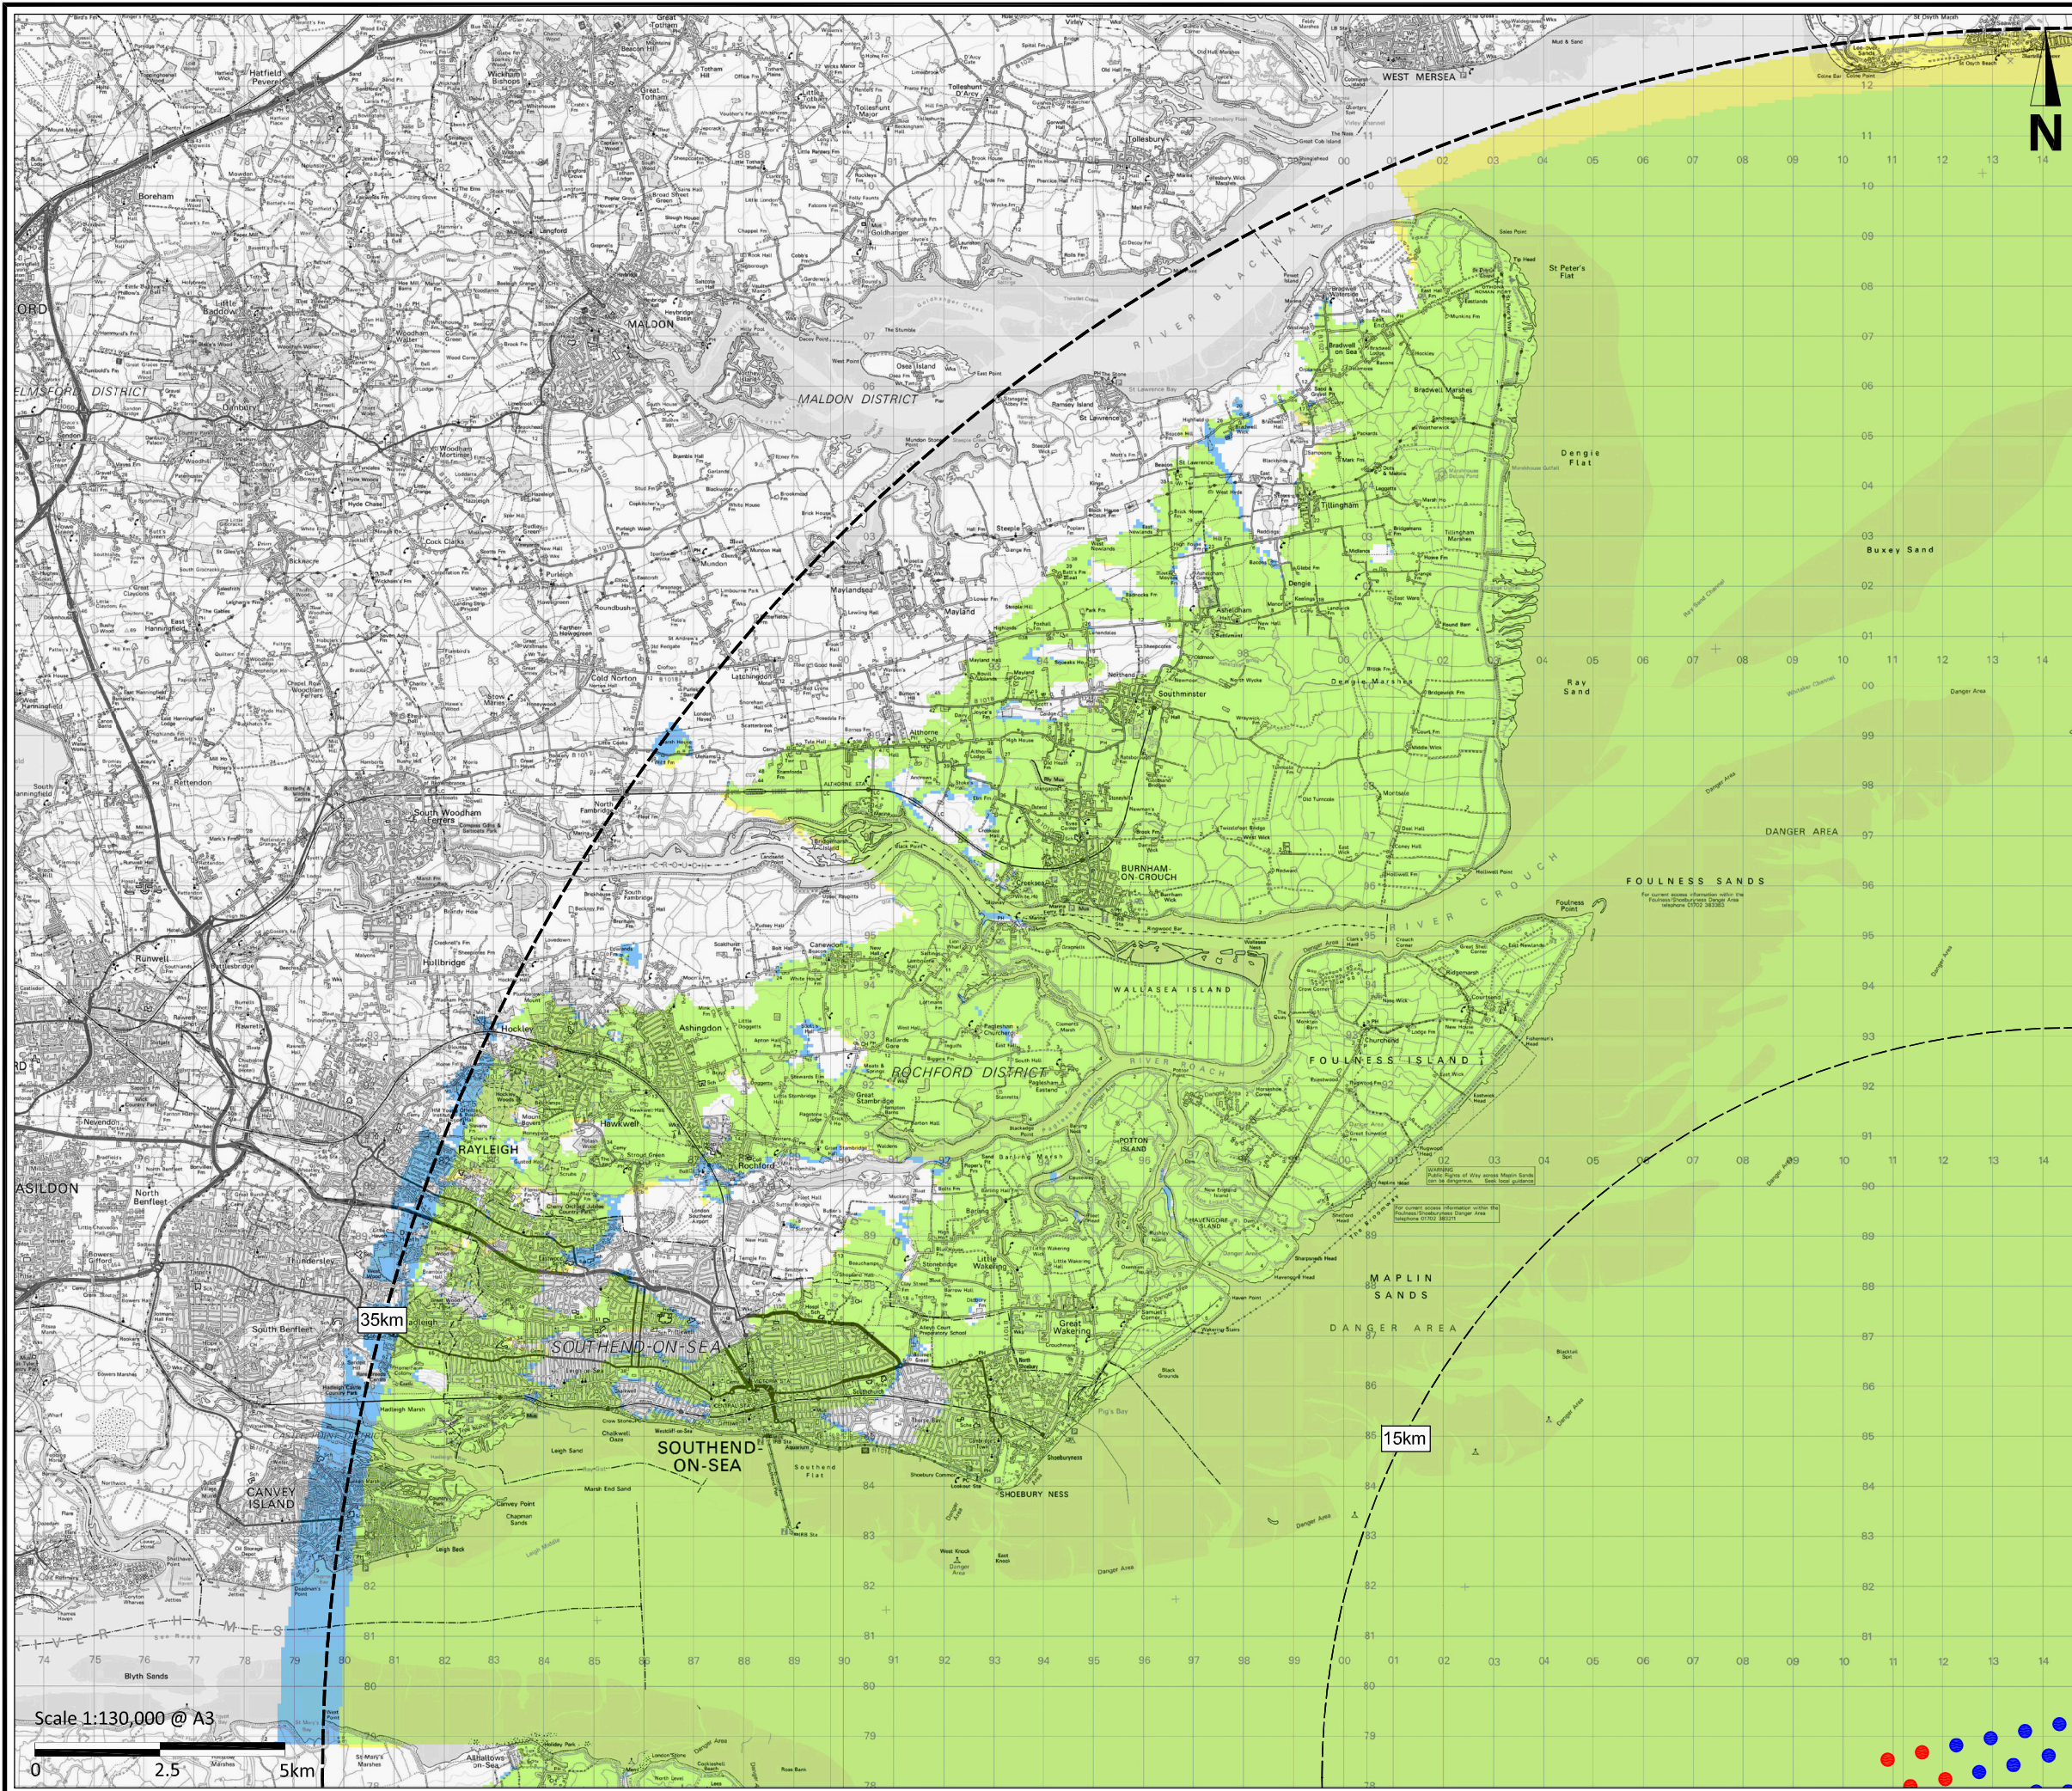



KEY:

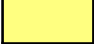-  Existing Kentish Flats WTG Locations
-  Proposed Kentish Flats Extension WTG Locations
- Wind Farms Visible
-  Existing Kentish Flats WTGs
-  Kentish Flats Extension WTGs
-  Kentish Flats Extension WTGs & Existing Kentish Flats WTGs

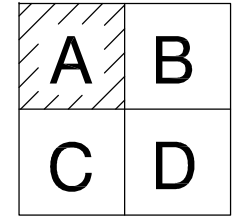

NOTE:

Blade Tip Heights are as follows:
 Existing Kentish Flats WTGs - 115m
 Proposed maximum Kentish Flats Extension WTGs - 144m

REV.	DESCRIPTION	DATE



KENTISH FLATS OFFSHORE WIND FARM EXTENSION


Figure 14.7a

HUB HEIGHT ZTV - TOP LH QUADRANT AREA (AREA A)

SCALE	PROJECT NO.
1:130,000 @ A3	JE30160
CONTENT	DRAWN
PD	CW
CHECKED	DATE
NO	JUNE 2011




File name: JE30160_007b_Hub Height ZTV_Top RH Quadrant Area B.dwg
 Ref: I:\EIA\Projects\JE30160\Deliverables\Drawings\Enviro\Drawings

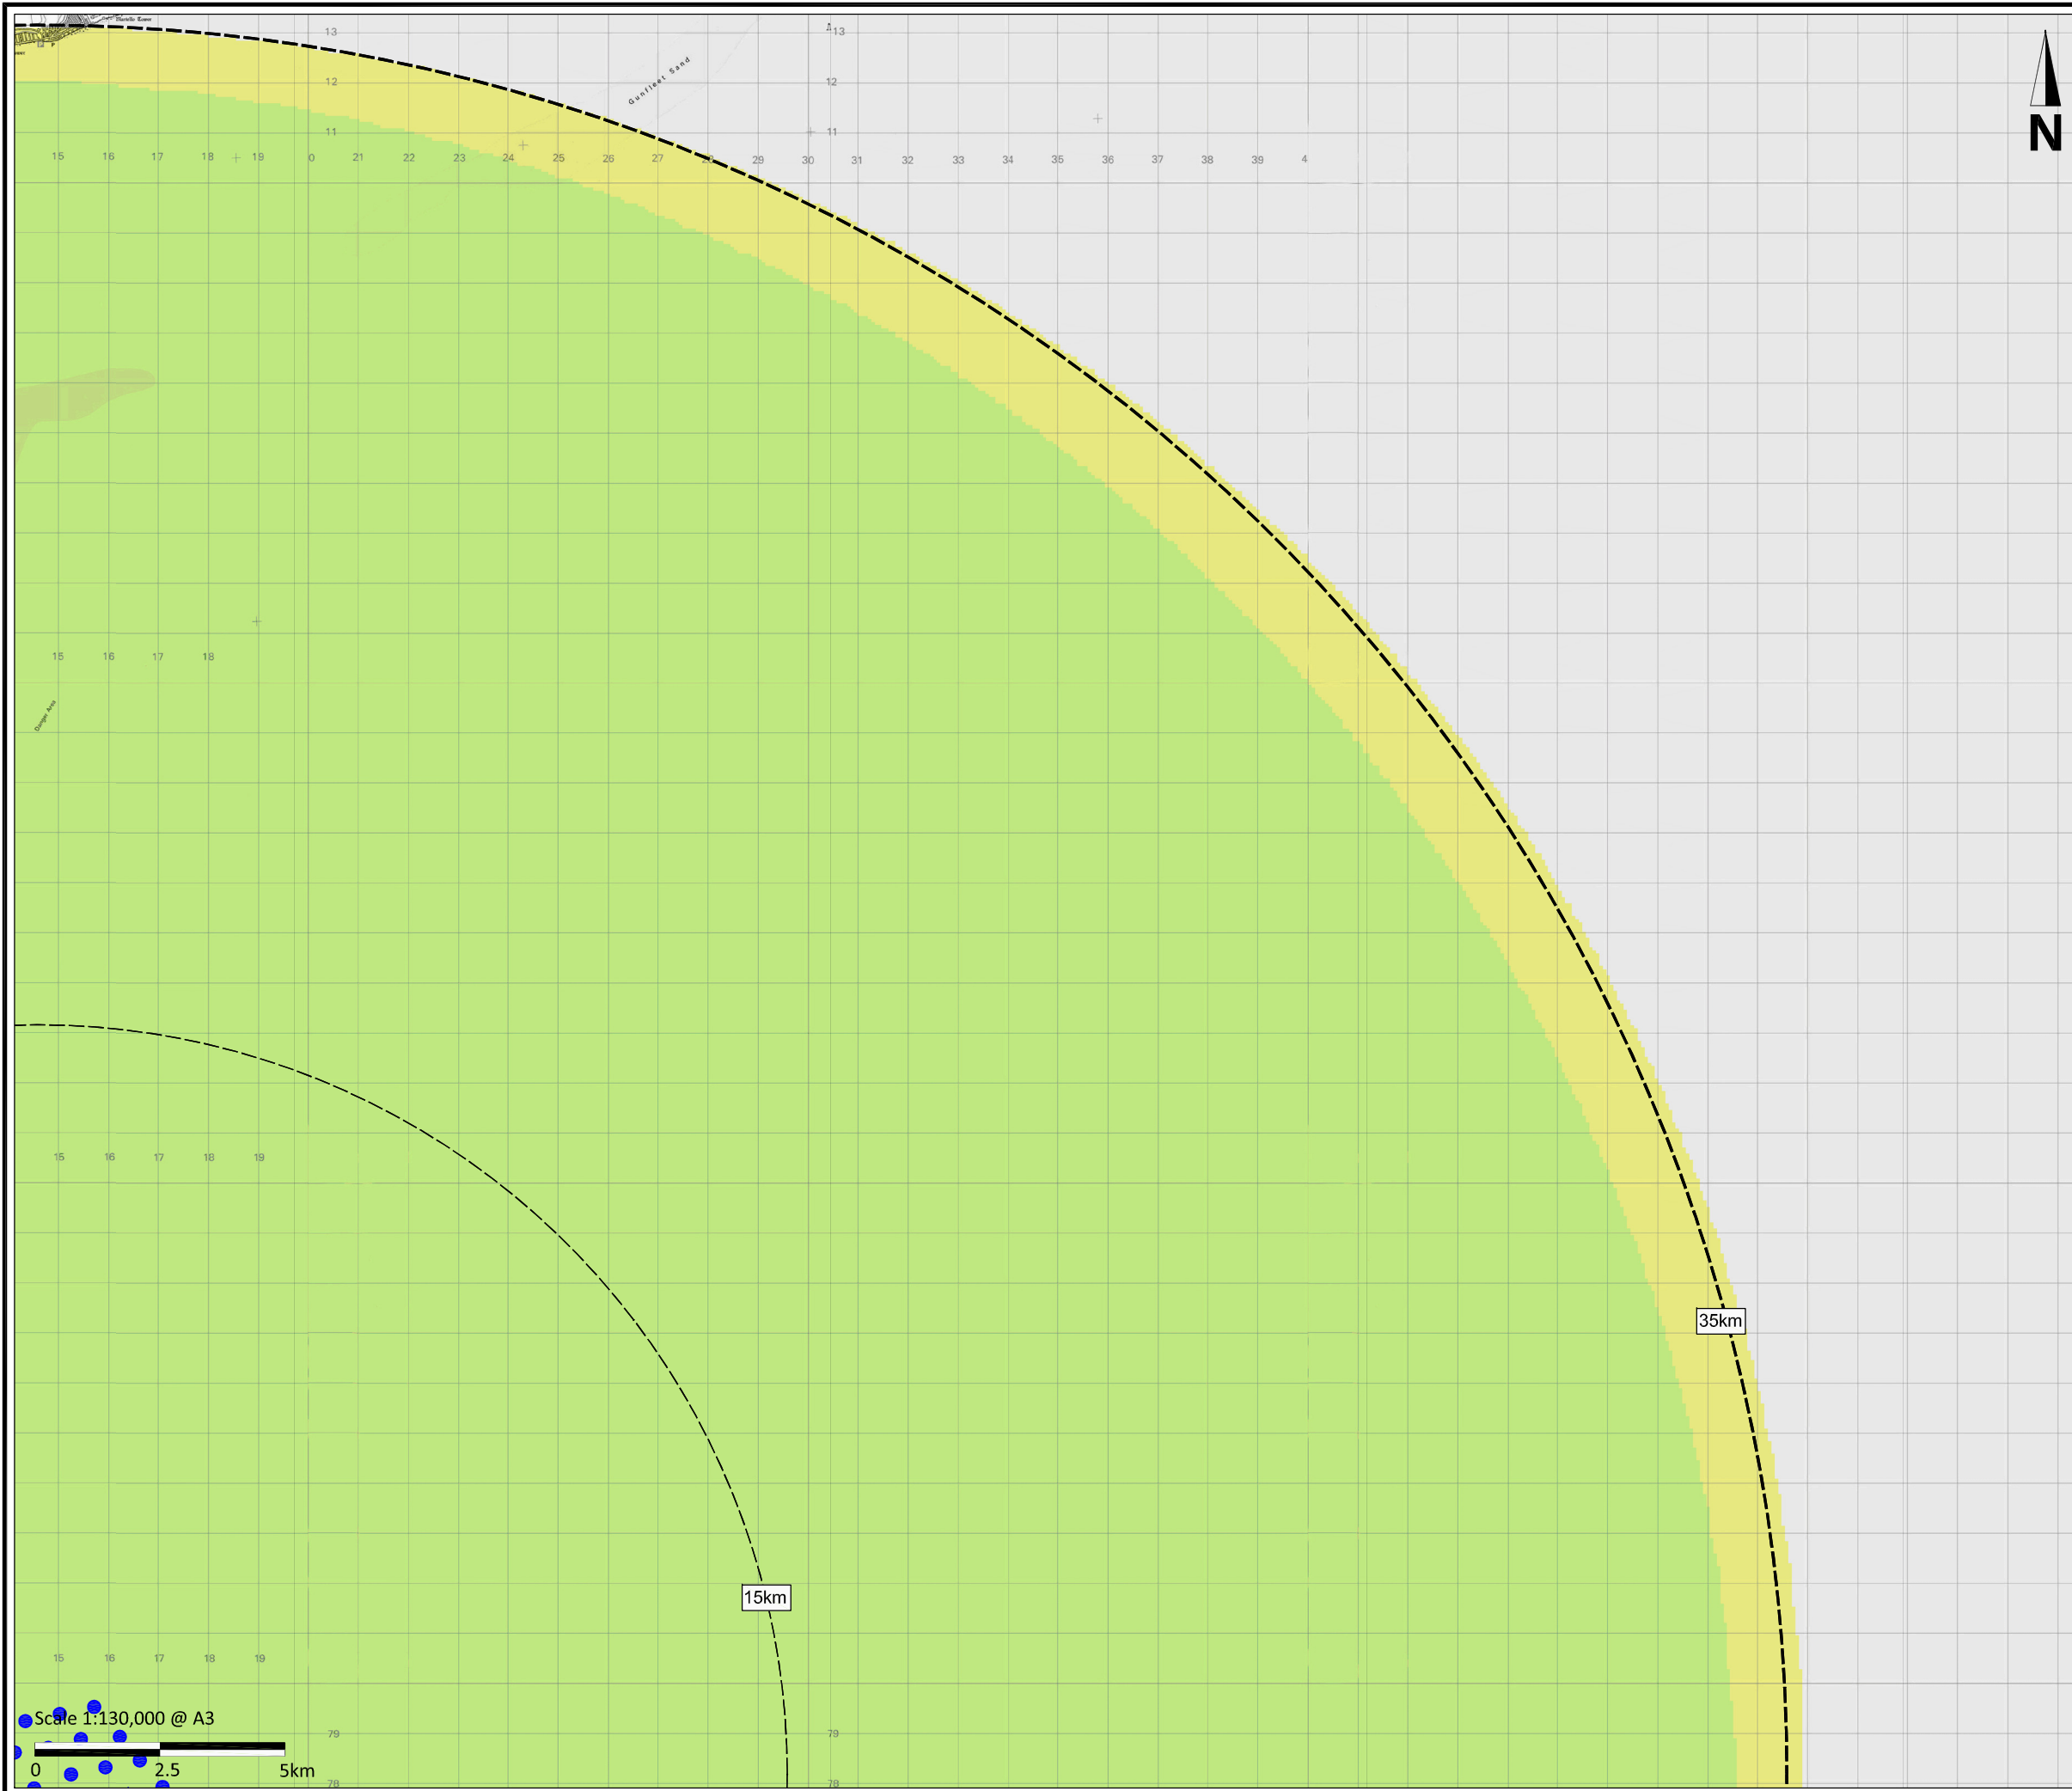

KEY:

- Existing Kentish Flats WTG Locations
 - Proposed Kentish Flats Extension WTG Locations
- Wind Farms Visible
- Existing Kentish Flats WTGs
 - Kentish Flats Extension WTGs
 - Kentish Flats Extension WTGs & Existing Kentish Flats WTGs

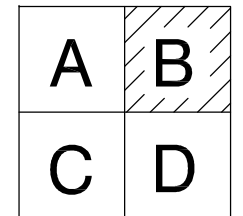

NOTE:

Blade Tip Heights are as follows:
 Existing Kentish Flats WTGs - 115m
 Proposed maximum Kentish Flats Extension WTGs - 144m

REV.	DESCRIPTION	DATE




KENTISH FLATS OFFSHORE WIND FARM EXTENSION

Figure 14.7b


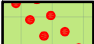
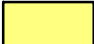

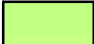
HUB HEIGHT ZTV - TOP RH QUADRANT AREA (AREA B)


SCALE	PROJECT NO.
1:130,000 @ A3	JE30160
CONTENT	DRAWN
PD	CW
CHECKED	DATE
NO	JUNE 2011



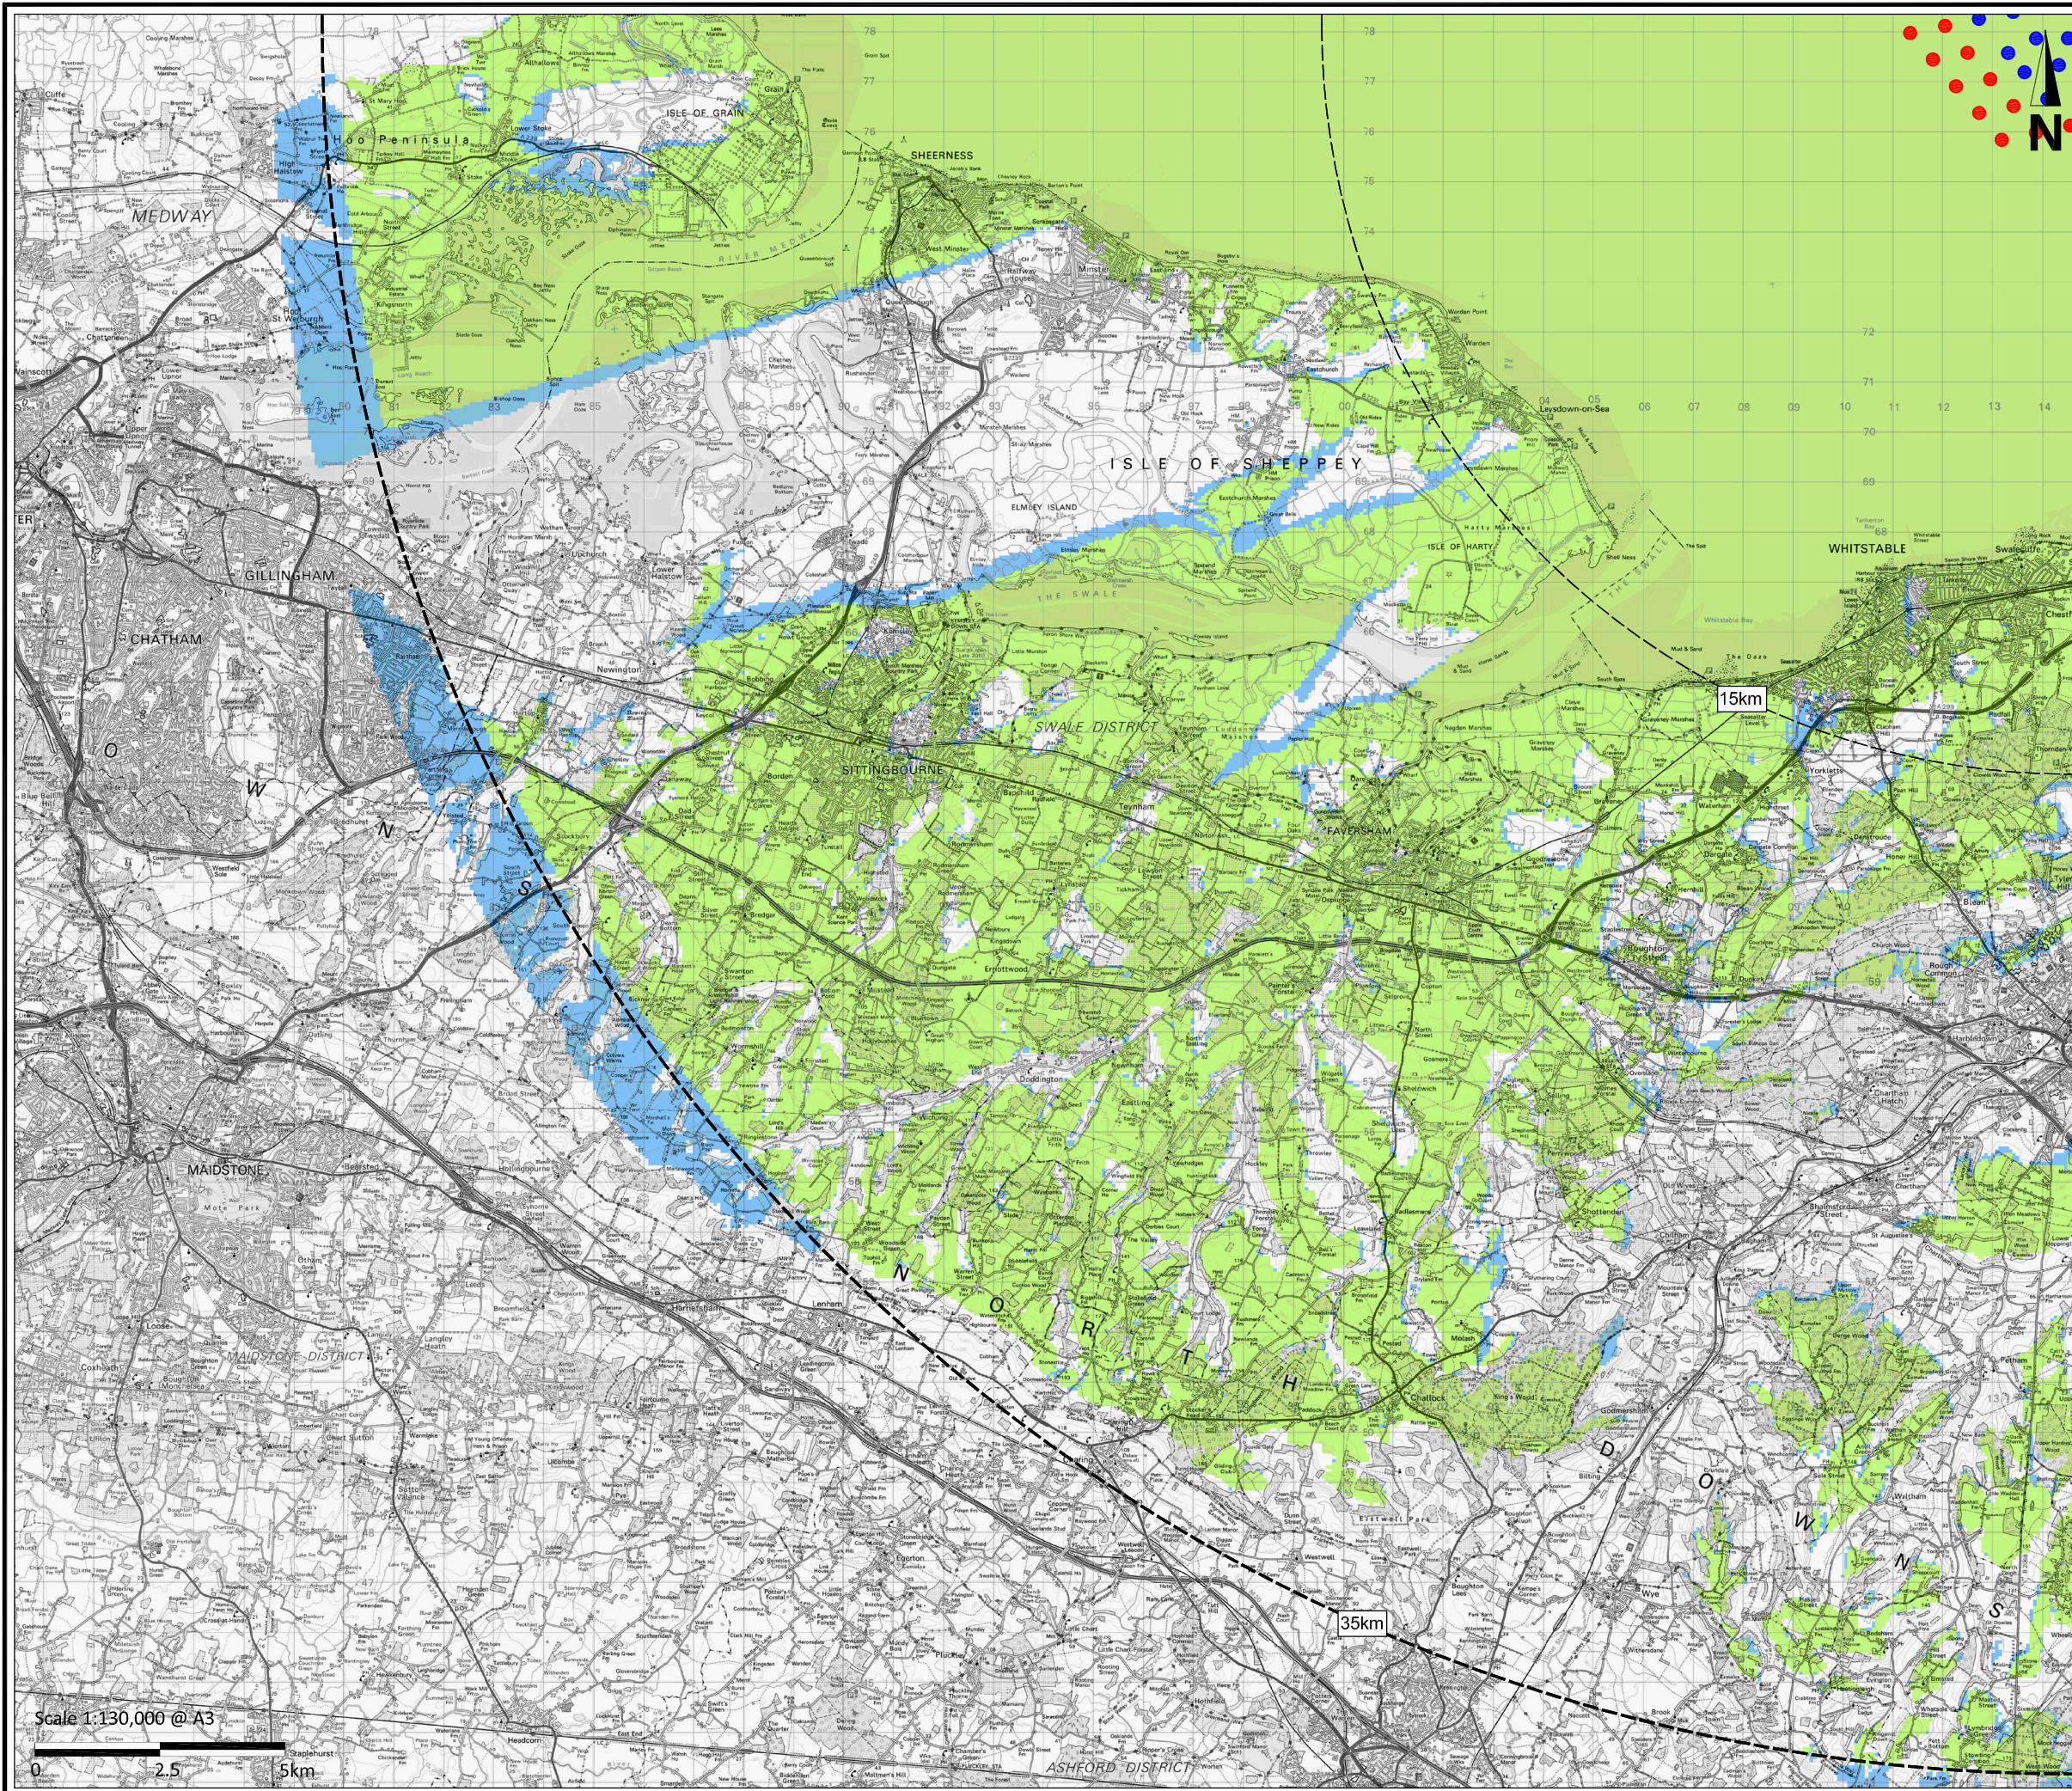

KEY:

-  Existing Kentish Flats WTG Locations
-  Proposed Kentish Flats Extension WTG Locations
- Wind Farms Visible
-  Existing Kentish Flats WTGs
-  Kentish Flats Extension WTGs
-  Kentish Flats Extension WTGs & Existing Kentish Flats WTGs

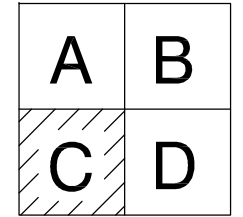

NOTE:

Blade Tip Heights are as follows:
 Existing Kentish Flats WTGs - 115m
 Proposed maximum Kentish Flats Extension WTGs - 144m

REV.	DESCRIPTION	DATE



KENTISH FLATS OFFSHORE WIND FARM EXTENSION

Figure 14.7c

HUB HEIGHT ZTV - LOWER LH QUADRANT AREA (AREA C)

SCALE	PROJECT NO.
1:130,000 @ A3	JE30160
CONTENT	DRAWN
PD	CW
CHECKED	DATE
NO	JUNE 2011

