



CLEVE HILL SOLAR PARK

THE APPLICANT'S RESPONSES TO EXQ2 - APPENDICES Appendix 15 – Overall Drainage Features Map


August 2019
Revision A

Document Reference: 12.1.16
Submitted: Deadline 4

www.clevehillsolar.com



CLEVE HILL
SOLAR PARK

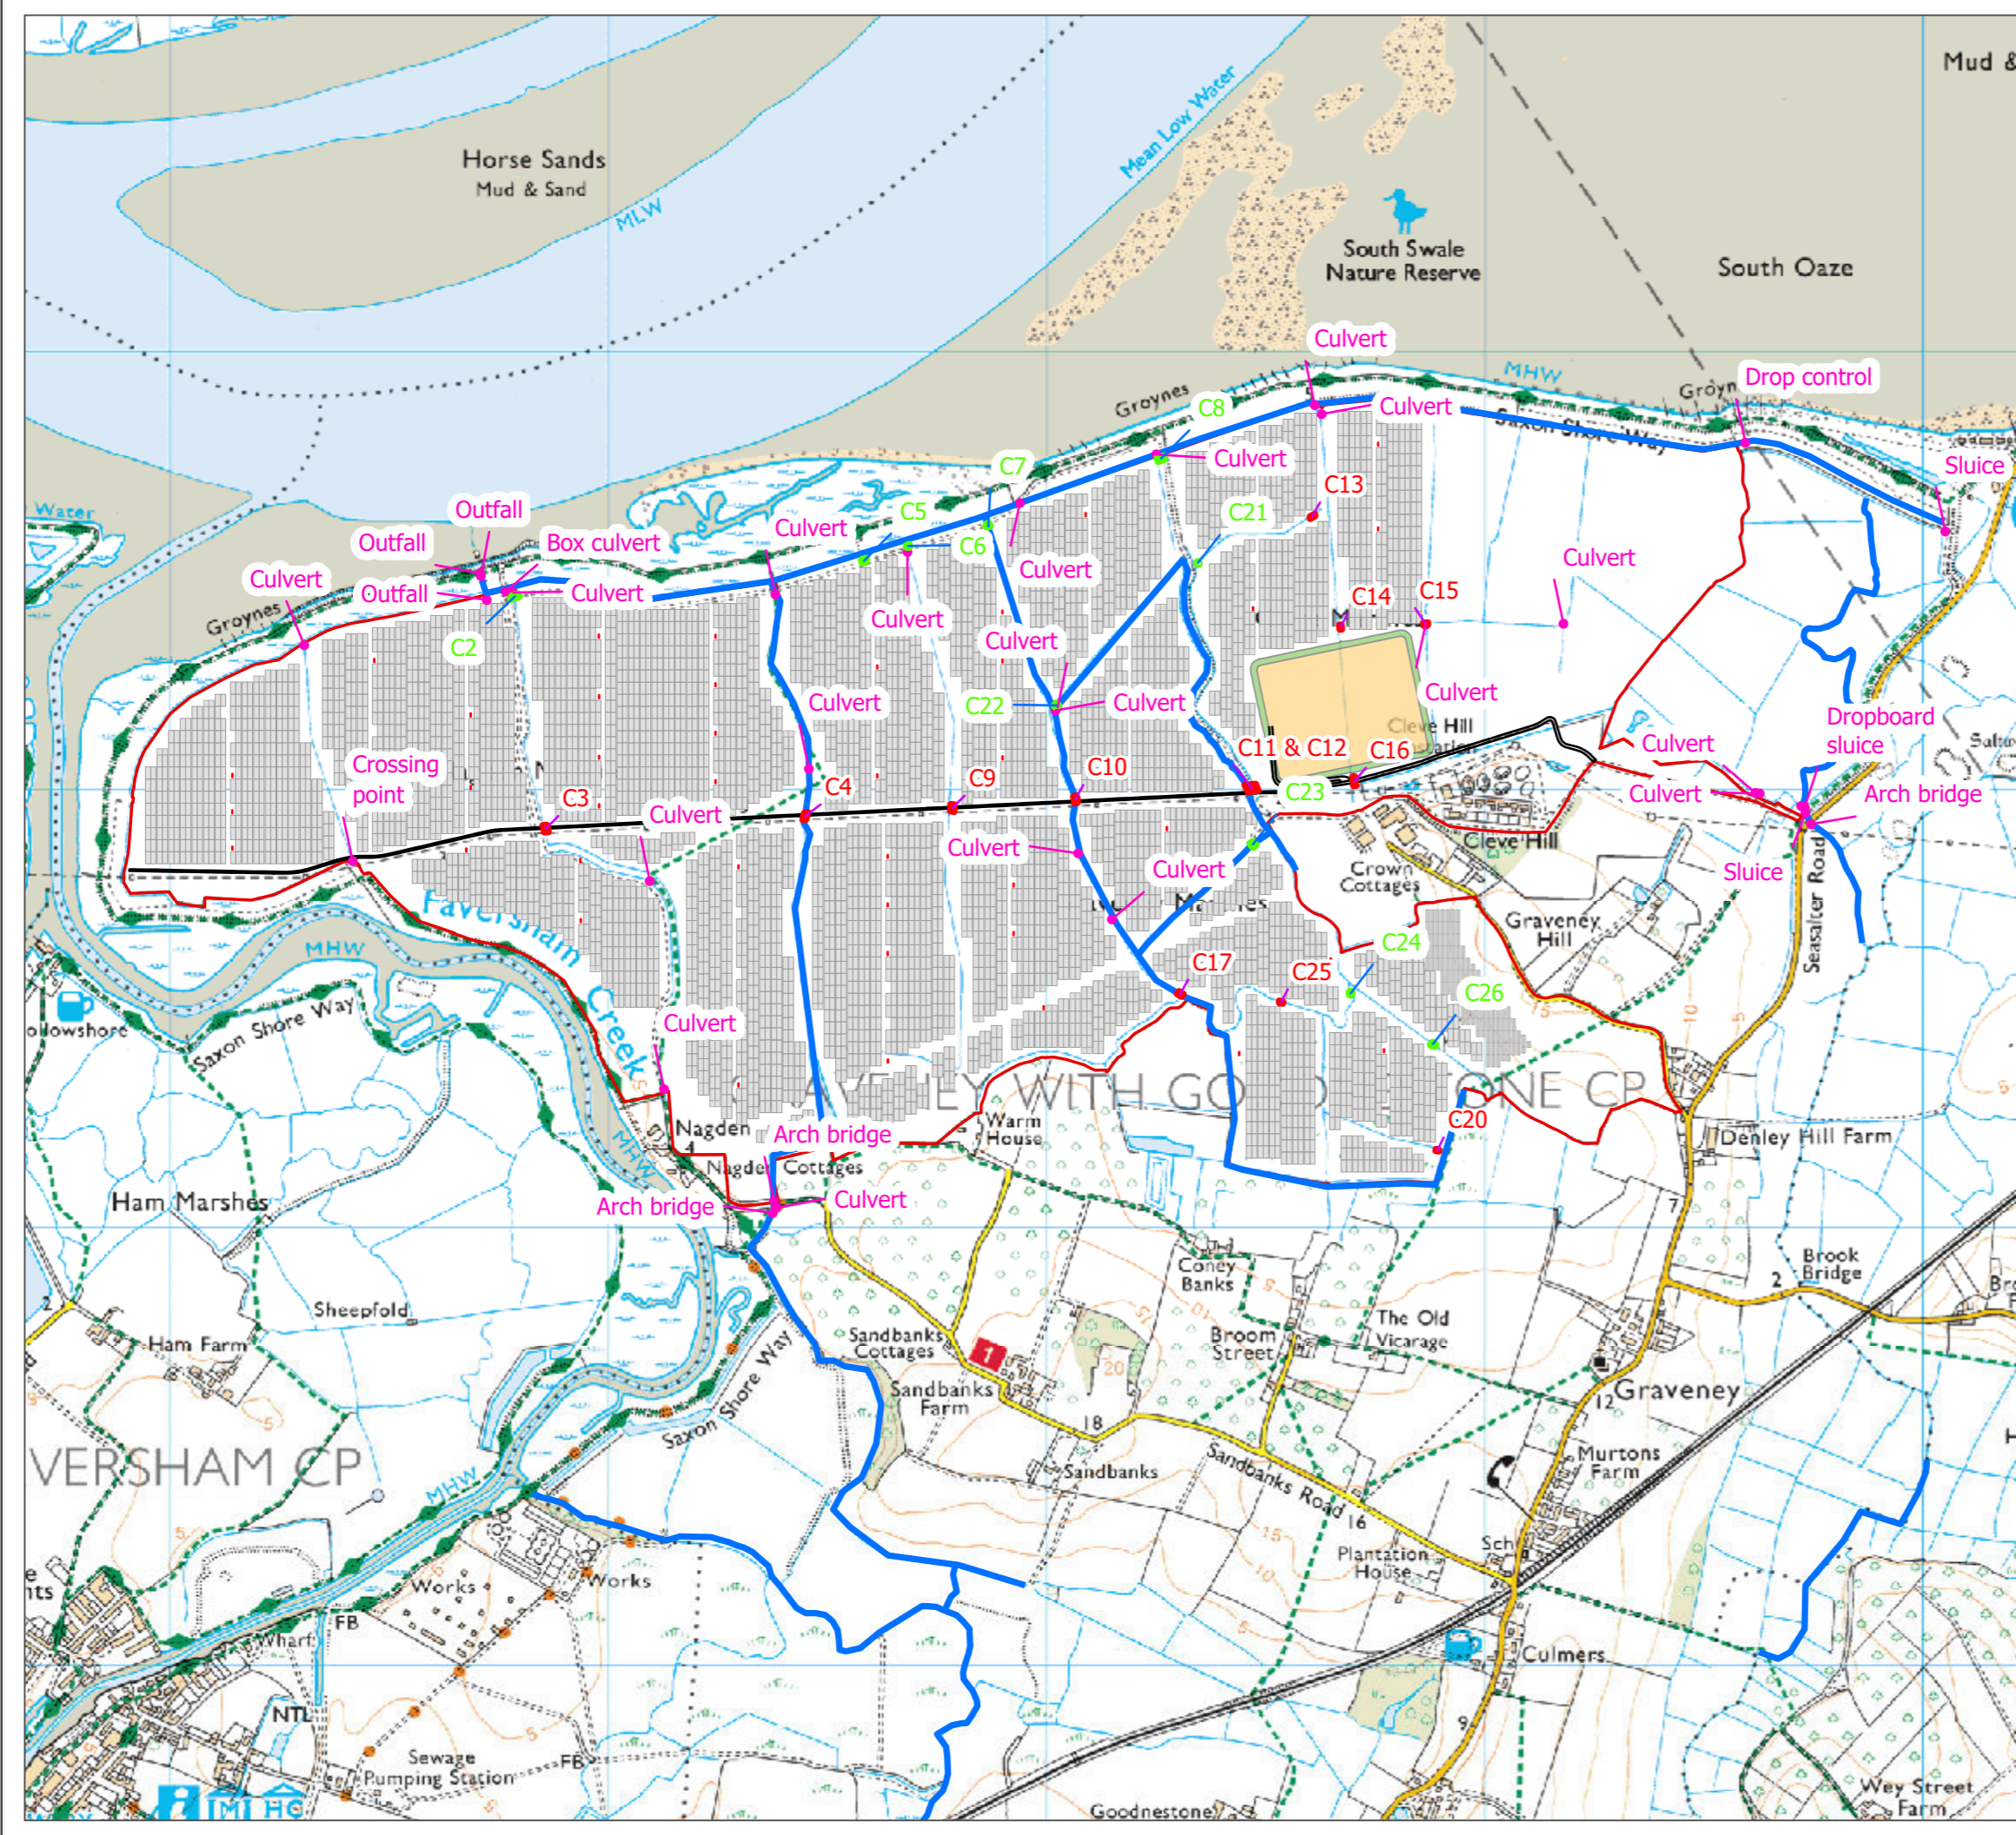

- Site Boundary
- New Culverts
- Improved Culverts
- Lower Medway IDB Asset
- Bund Access Road
- Access Road
- Bund
- Substation Compound
- Solar Panels
- Transformer
- Existing Flow Control / Structure



Produced By: LN	Ref: 2238-PUB-093
Checked By: MB	Date: 30/08/2019

Drainage Flow Management

Cleve Hill Solar Park

Reproduced from Ordnance Survey digital map data © Crown copyright 2019. All rights reserved. License number 100048606